

HOWARD COUNTY
PERMIT APPLICATION

PERMIT NUMBER

B10002855

Building Address 1012 East Alameda Road
Altoona, PA 15701-2800
Suite/Apt. #: _____ SDP/WP/Petition #: _____
Census Tract _____ Subdivision _____
Section _____ Area _____ Lot _____
Tax Map 7 Parcel 22 Grid 2

Zoning _____ Map Coordinates _____ Lot Size 2.5ac

Existing Use Single Family Residence
Proposed Use Single Family Residence
Estimated Construction Cost \$ 50,000
Description of Work Single Story Addition w/
1 Bedroom & Bathroom

Occupant or Tenant _____

Contact Name _____

Address _____

City _____ State _____ Zip Code _____

Phone _____ Fax _____

Property Owner's Name Leech, et al
Address 1012 E. Alameda Road
City Altoona State PA Zip Code 15701

Home Phone 412-429-9580 Work Phone _____

Applicant's Name & Mailing Address, (if other than stated herein):

Nathan Belugas

5423 39th Avenue

Highway 110 Altoona 15701

Phone 240-441-2149 Fax _____

Contractor Company Belugas Construction

Contact Person David Belugas

Address 735 West 11th St

City Altoona State PA Zip Code 15701

License No. 37701

Phone 412-544-7522 Fax _____

Engineer or Architect Company _____

Contact Person _____

Address _____

City _____ State _____ Zip Code _____

Phone _____ Fax _____

BUILDING DESCRIPTION - COMMERCIAL

Building Characteristics	Utilities
Height: _____	Water Supply: _____ Public ☐ Private ☐
No. of stories: _____	Sewage Disposal: _____ Public ☐ Private ☐
Gross area, sq. ft. per floor: _____	Electric Yes ☐ No ☐
Use group: _____	Gas Yes ☐ No ☐
Construction type: _____ Reinforced Concrete ☐ Structural Steel ☐ Masonry ☐ Wood Frame ☐ State Certified Modular ☐	Heating System: _____ Electric ☐ Oil ☐ Natural Gas ☐ Propane Gas ☐
	Sprinkler system: N/A ☐ Full ☐ Partial ☐ Other Suppression ☐ # of Heads _____

BUILDING DESCRIPTION - RESIDENTIAL

Building Characteristics	Utilities
SF Dwelling ☒ SF Townhouse ☐ Depth _____ Width _____ 1st floor: <u>46'-0" x 45'-3"</u> 2nd floor: <u>40'-0" x 45'-0"</u> Basement: <u>40'-0" x 45'-0"</u>	Water Supply: _____ Public ☐ Private ☒
Finished Basement ☐ Unfinished Basement ☒ Crawl space ☐ Slab on Grade ☐	Sewage Disposal: _____ Public ☐ Private ☒
No. of Bedrooms <u>2</u>	Electric Yes ☐ No ☐
Multi-family dwellings: N/A	Gas Yes ☐ No ☐
No. of efficiency units: _____	Heating System: _____ Electric ☐ Oil ☒ Natural Gas ☐ Propane Gas ☐
No. of 1 BR units: _____	Sprinkler system: N/A ☐ NFPA #13D ☐ NFPA #13R ☐ Other: _____
No. of 2 BR units: _____	
No. of 3 BR units: _____	
Other Structure: _____	
Dimensions: _____	
Footings: _____	
Roof: _____	
State Certified Modular ☐	
Manufactured Home ☐	

THE UNDERSIGNED HEREBY CERTIFIES AND AGREES AS FOLLOWS: (1) THAT HE/SHE IS AUTHORIZED TO MAKE THIS APPLICATION; (2) THAT THE INFORMATION IS CORRECT; (3) THAT HE/SHE WILL COMPLY WITH ALL REGULATIONS OF HOWARD COUNTY WHICH ARE APPLICABLE THERETO; (4) THAT HE/SHE WILL PERFORM NO WORK ON THE ABOVE REFERENCED PROPERTY NOT SPECIFICALLY DESCRIBED IN THIS APPLICATION; (5) THAT HE/SHE GRANTS COUNTY OFFICIALS THE RIGHT TO ENTER ONTO THIS PROPERTY FOR THE PURPOSE OF INSPECTING THE WORK PERMITTED AND POSTING NOTICES.

Applicant's Signature Nathan Belugas

Email Address _____

Title/Company _____

Print Name Nathan Belugas

Date 7/15/10

Checks payable to: DIRECTOR OF FINANCE OF HOWARD COUNTY

PLEASE WRITE NEATLY AND LEGIBLY.

- FOR OFFICE USE ONLY -

AGENCY Land Development, DPZ DATE 10/15/10 SIGNATURE APPROVAL [Signature]

State Highways _____

Building Officials _____

Dev. Engineering, DPZ _____

Health 10/15/10 [Signature]

Fire Protection _____

Is Sediment Control approval required prior to issuance?
YES ☐ NO ☐

CONTINGENCY CONSTRUCTION START: ☐
ONE STOP SHOP: ☐

DPZ SETBACK INFORMATION

Front: _____

Rear: _____

Side: _____

Side St.: _____

All minimum setbacks met?

YES ☐ NO ☐

Is Entrance Permit Required?
YES ☐ NO ☐

Historic District?
YES ☐ NO ☐

Lot Coverage for New Town Zone
SDP/Red-line approval date _____

PROPERTY ID # 2600

Filing fee \$ _____

Permit fee \$ _____

Excise tax \$ _____

Add'l per fee \$ _____

TOTAL FEES \$ _____

Sub-total paid \$ _____

Balance due \$ 519

Check # _____

Validation # _____

Accepted by _____

SITE INSPECTION SHEET

OWNER: _____ PHONE #: _____


ADDRESS: _____ CONTRACTOR: _____

_____ WELL TAG #: _____

SUBDIVISION: _____ LOT: _____ COUNTY #: _____

PROPOSAL: _____

LOCATION DIAGRAM

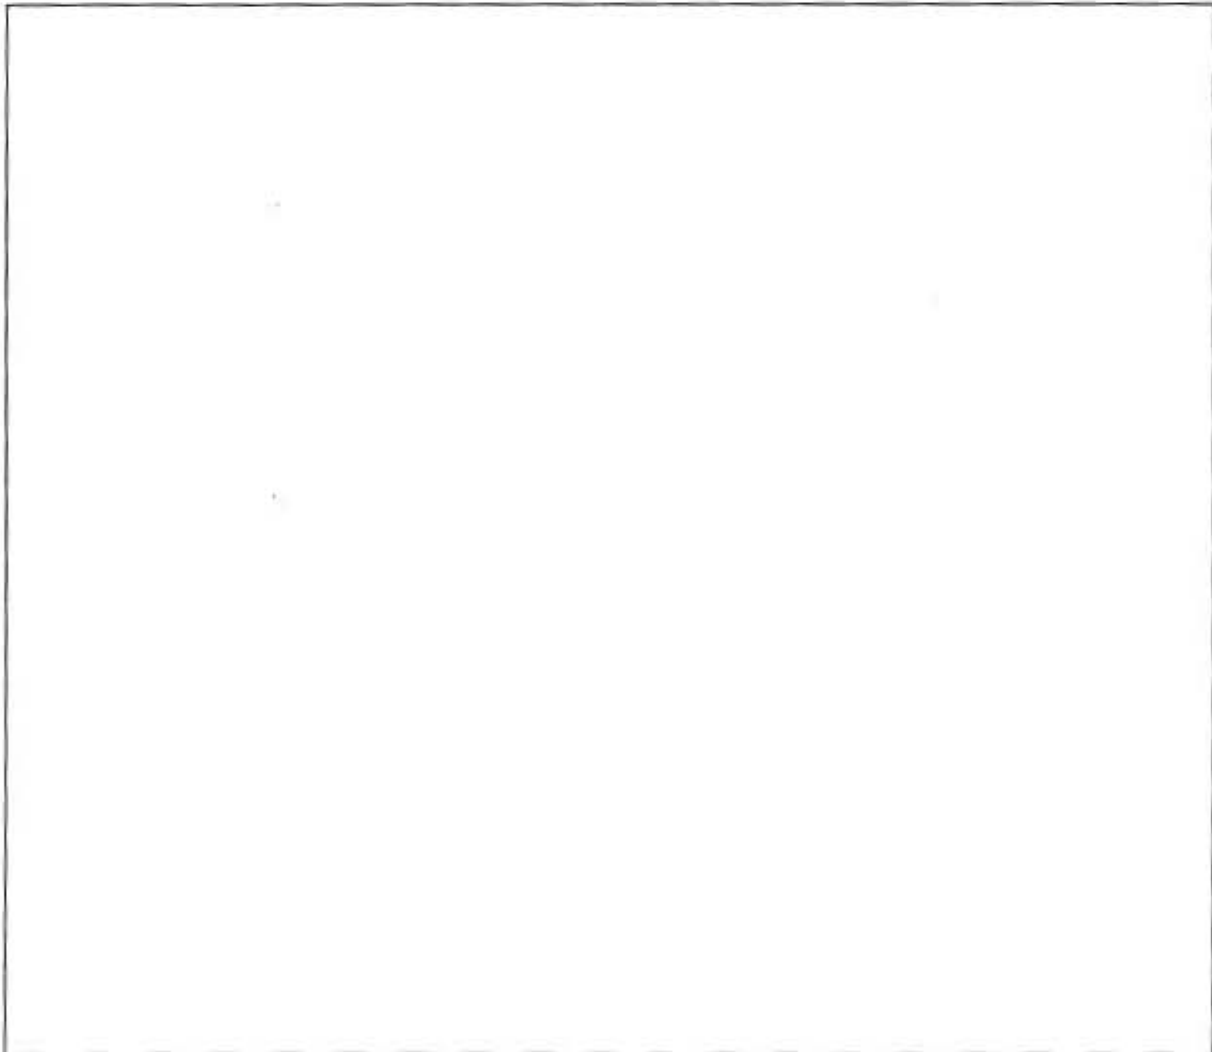

COMMENTS: _____

DATE: _____ INSPECTOR: _____


Unable to
locate file ^{Balcom}
Site visit ^{Permit}
needed 240 375
8255

FOR DANA BERNARD


Project drawings for permit
application # B10002855.

NAOMI BEHRENS
240.441.2143

CONTRACTOR TO MEET YOU
ON TUESDAY IS DAVID
BEHRENS PH # 240.375.8255

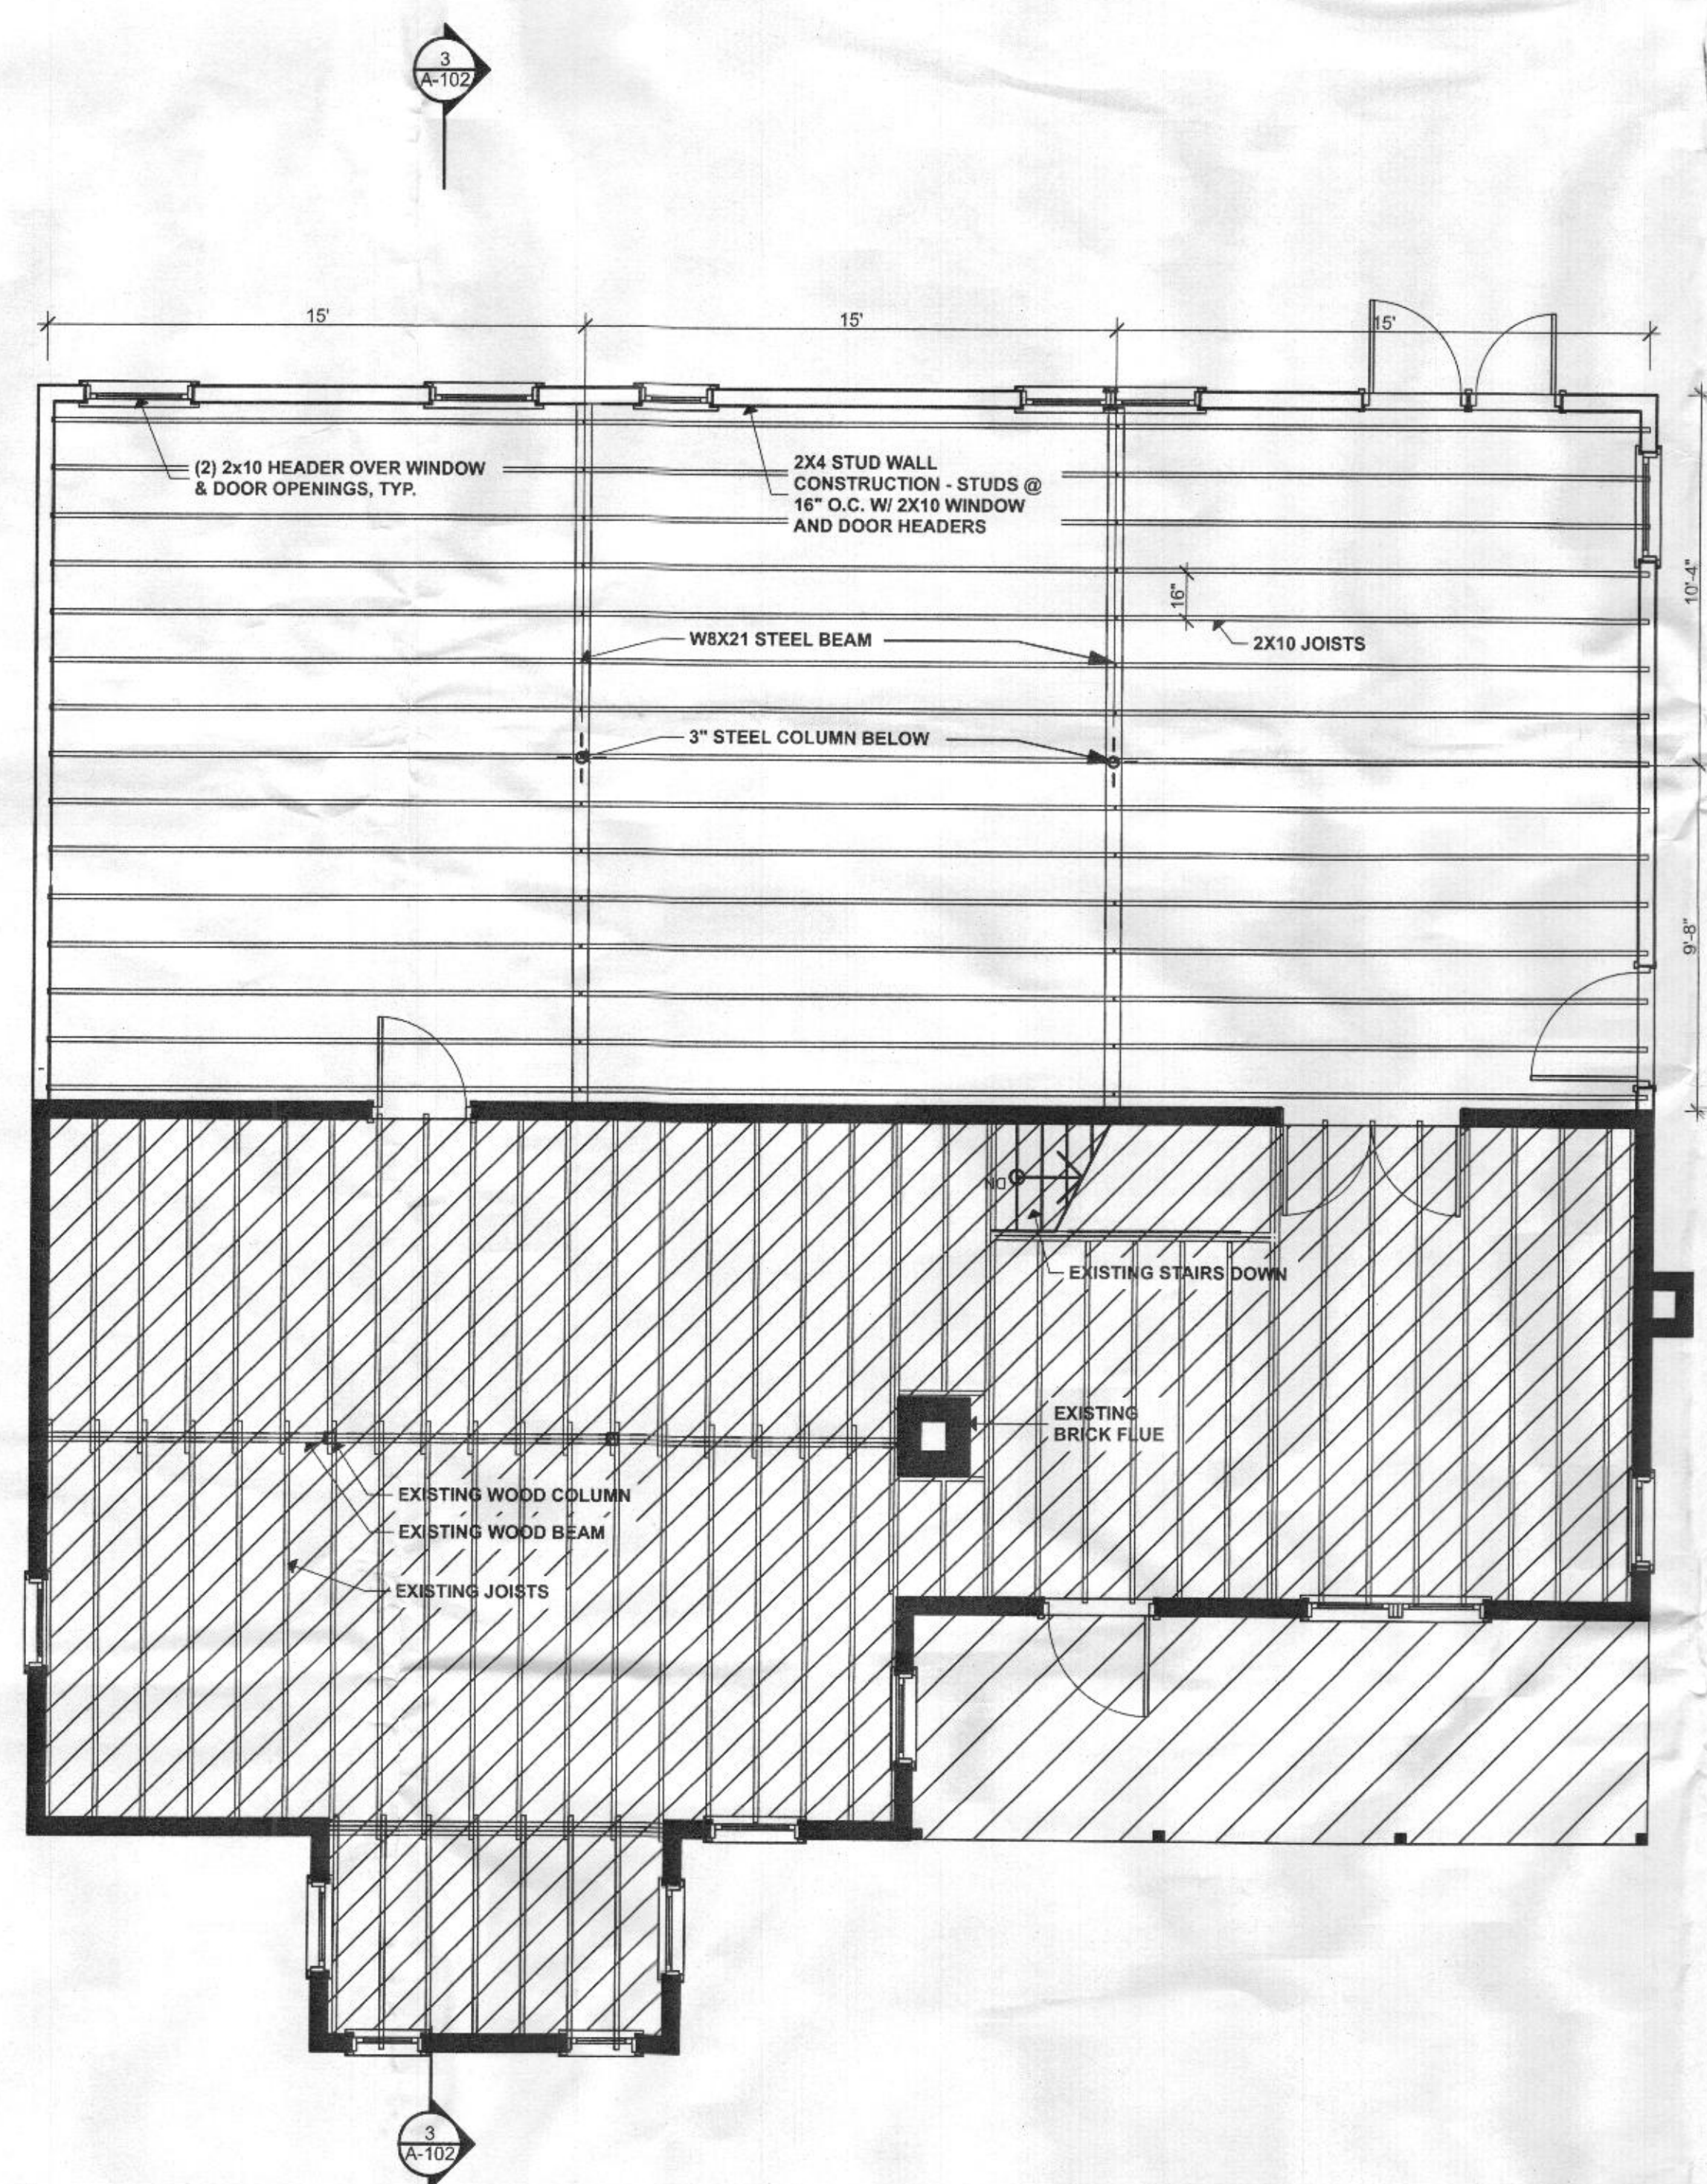

2 1ST FLOOR FRAMING PLAN
SCALE: 1/4" = 1'-0"

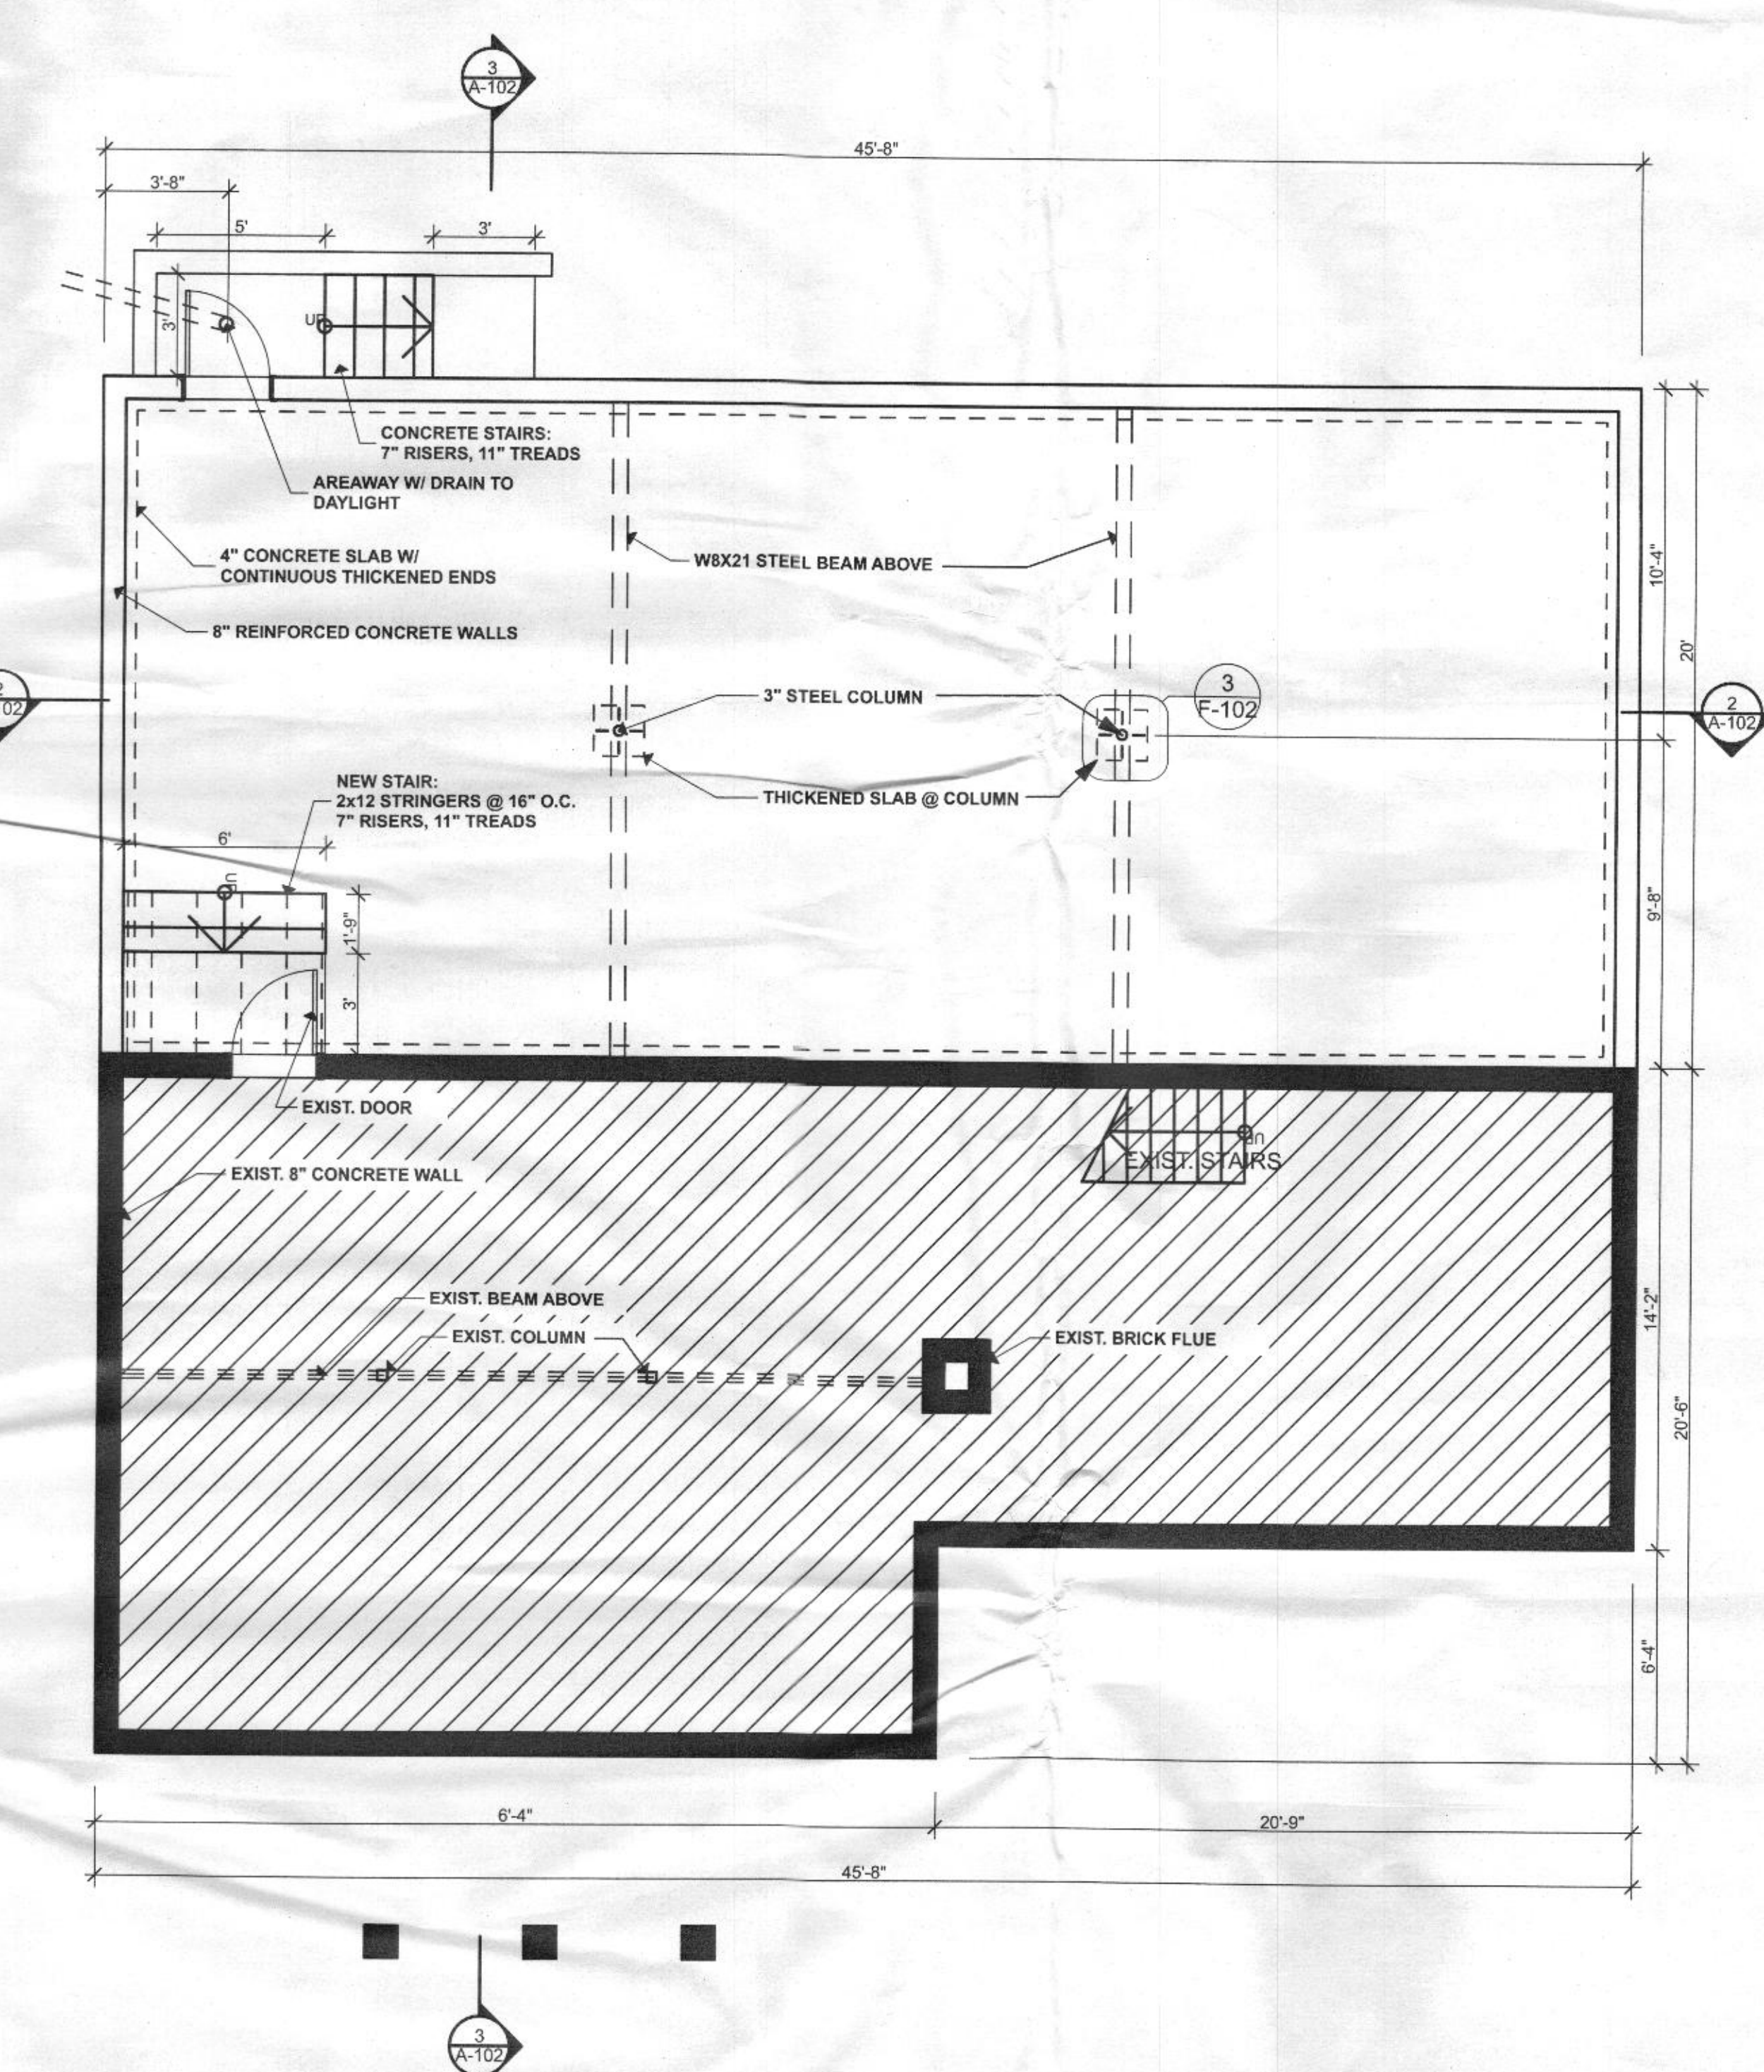

1 BASEMENT FRAMING PLAN
SCALE: 1/4" = 1'-0"

LIST OF DRAWINGS

- FRAMING**
 F-101 1ST FLOOR & 2ND FLOOR FRAMING PLANS
 F-102 ROOF FRAMING PLAN & DETAILS
- ARCHITECTURAL**
 A-101 BASEMENT & 1ST FLOOR PLANS, SCHEDULES
 A-102 ROOF PLAN & SECTIONS A-A & B-B
 A-201 NORTH, SOUTH, EAST & WEST ELEVATIONS

2x2 studios
 5403 39th Avenue
 Hyattsville, MD 20781
 301.927.2180

PROJECT

SMITH RESIDENCE

ADDITION

1020 ST. MICHAELS ROAD MT. AIRY, MD 21771

PUBLICATION INFORMATION	
DATE	PURPOSE
08.30.10	PERMIT

CONSTRUCTION DOCUMENTS

PROJECT NUMBER: 201006
 DESIGNER: David Behrens
 DRAFTING: Naomi Behrens
 DATE: 08.30.10

Sheet Number

F-101


FRAMING PLANS

PUBLICATION INFORMATION	
DATE	PURPOSE
08.30.10	PERMIT
10.04.10	REVISION 1


CONSTRUCTION DOCUMENTS	
PROJECT NUMBER:	201006
DESIGNER:	David Behrens
DRAFTING:	Naomi Behrens
DATE:	08.30.10

Sheet Number


F-102
FRAMING PLAN
& DETAILS

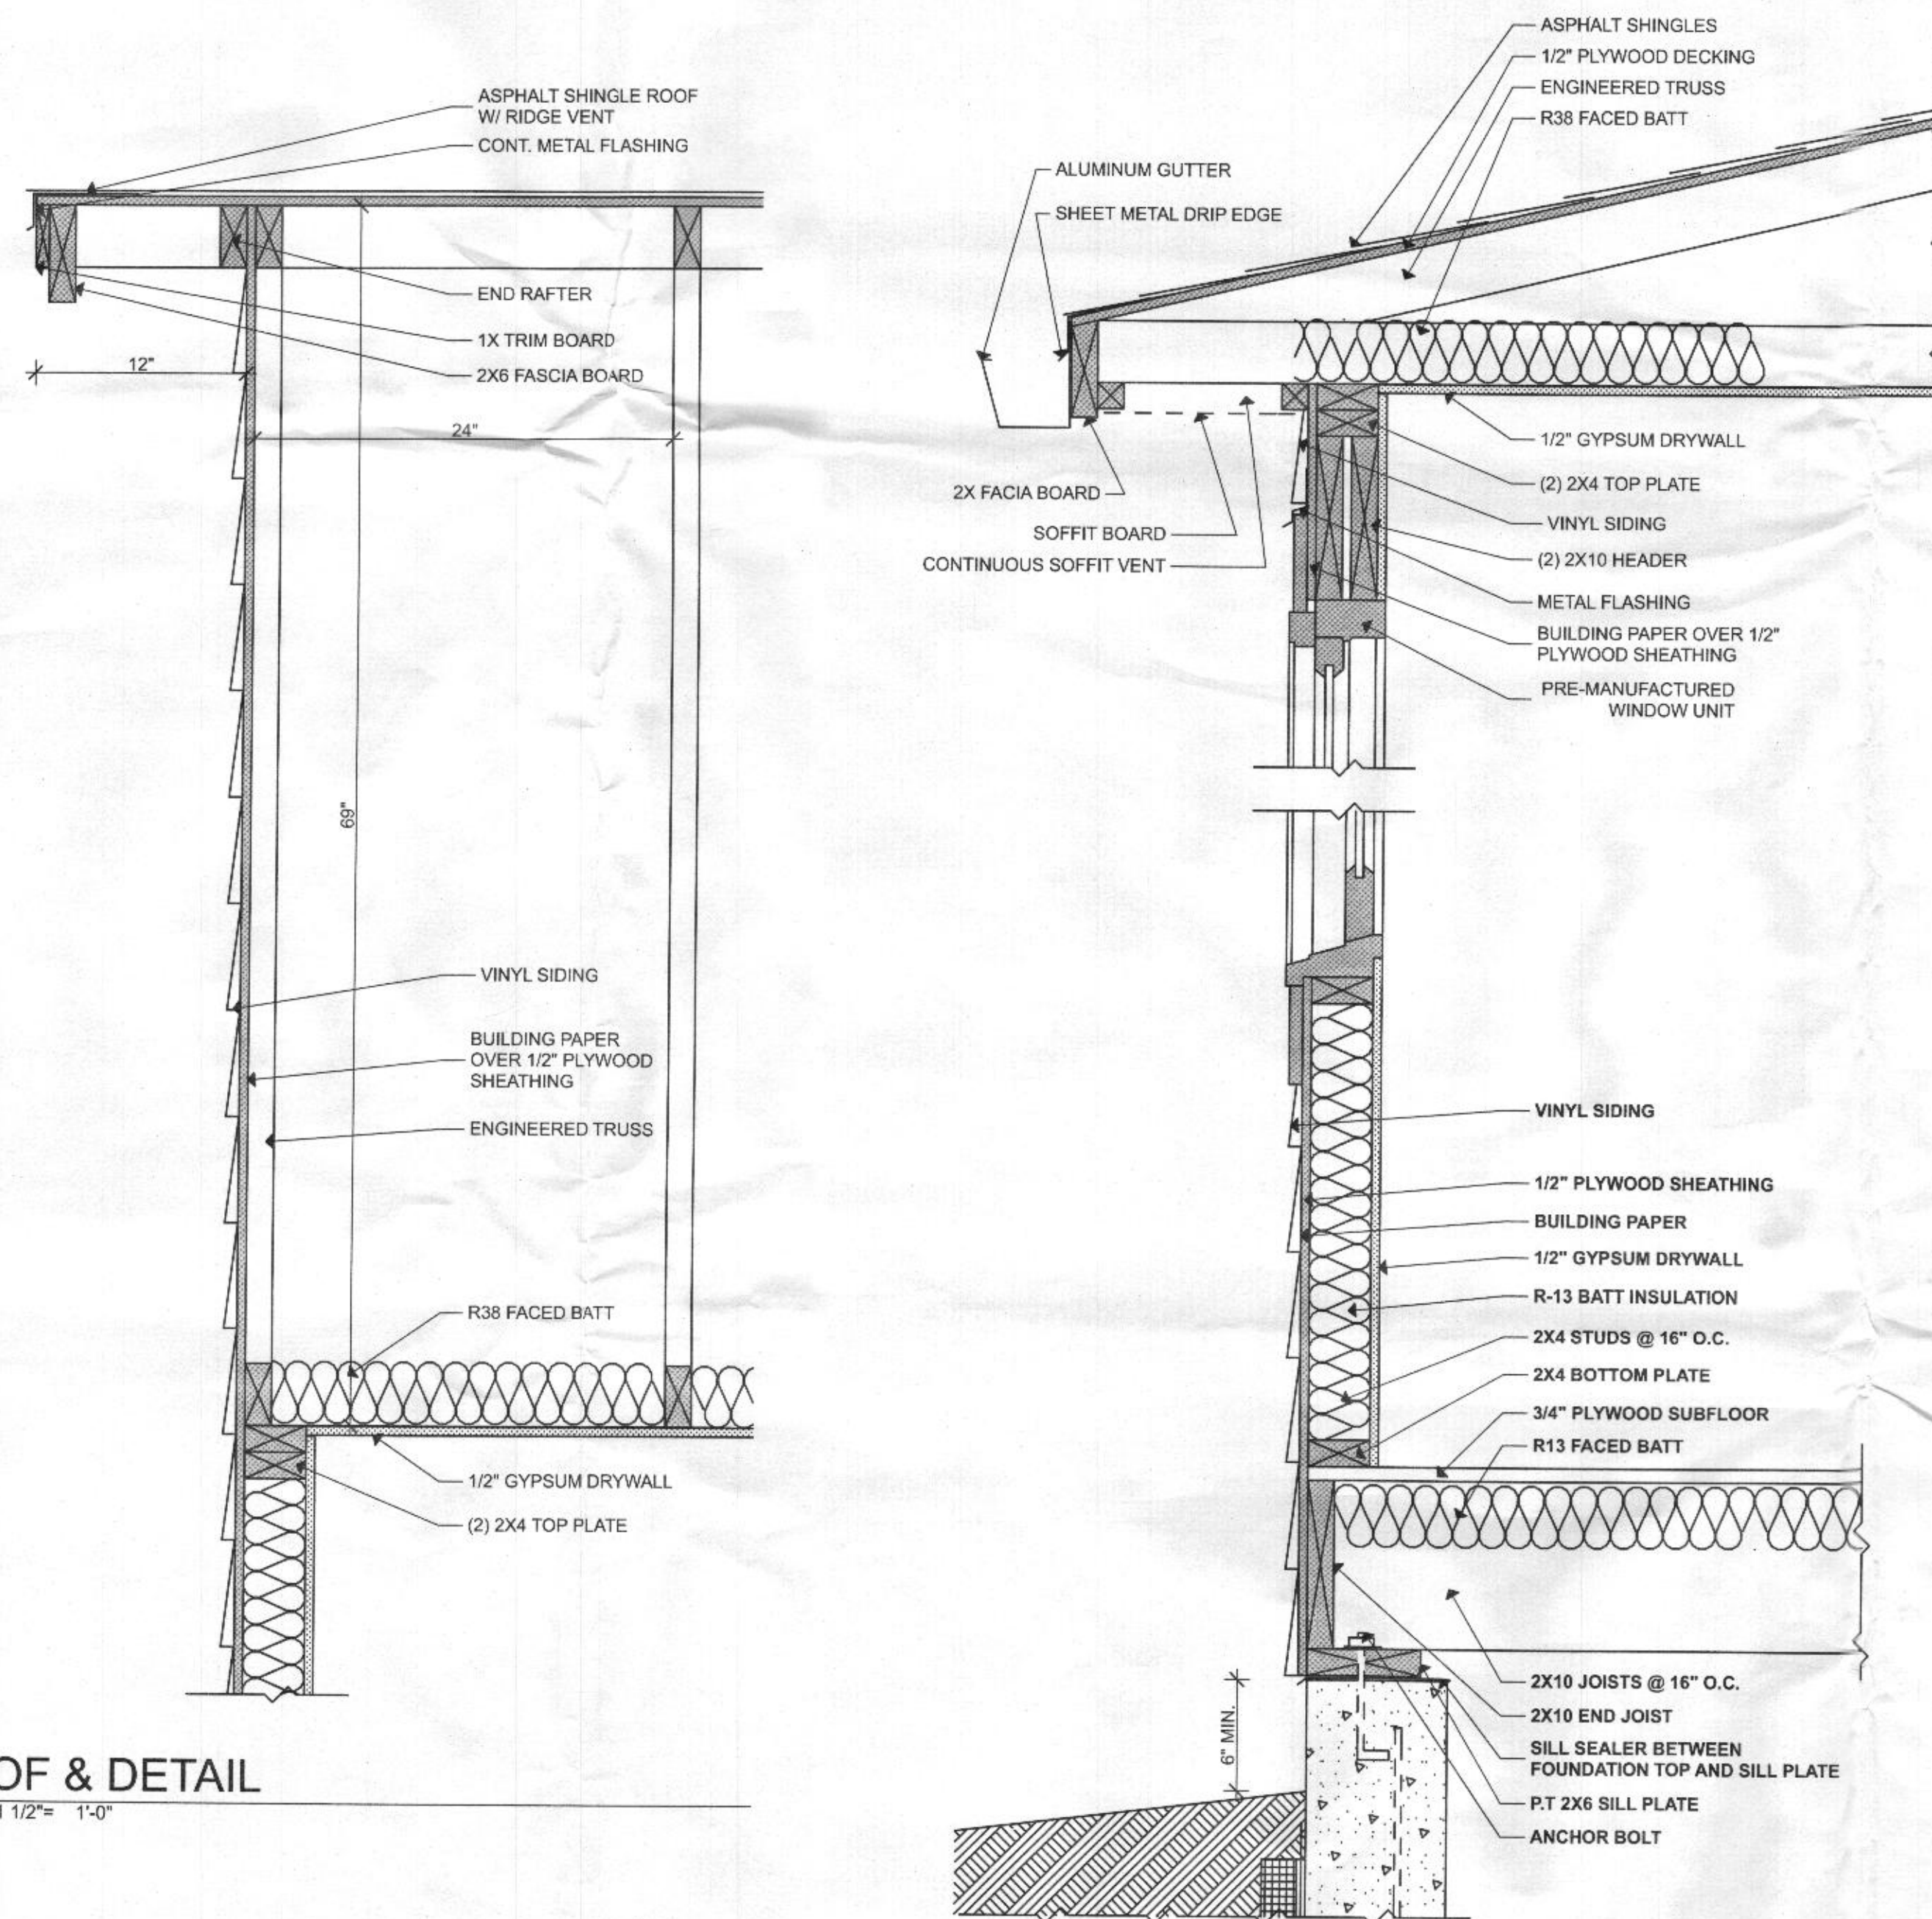


4 ROOF & DETAIL
SCALE: 1 1/2" = 1'-0"

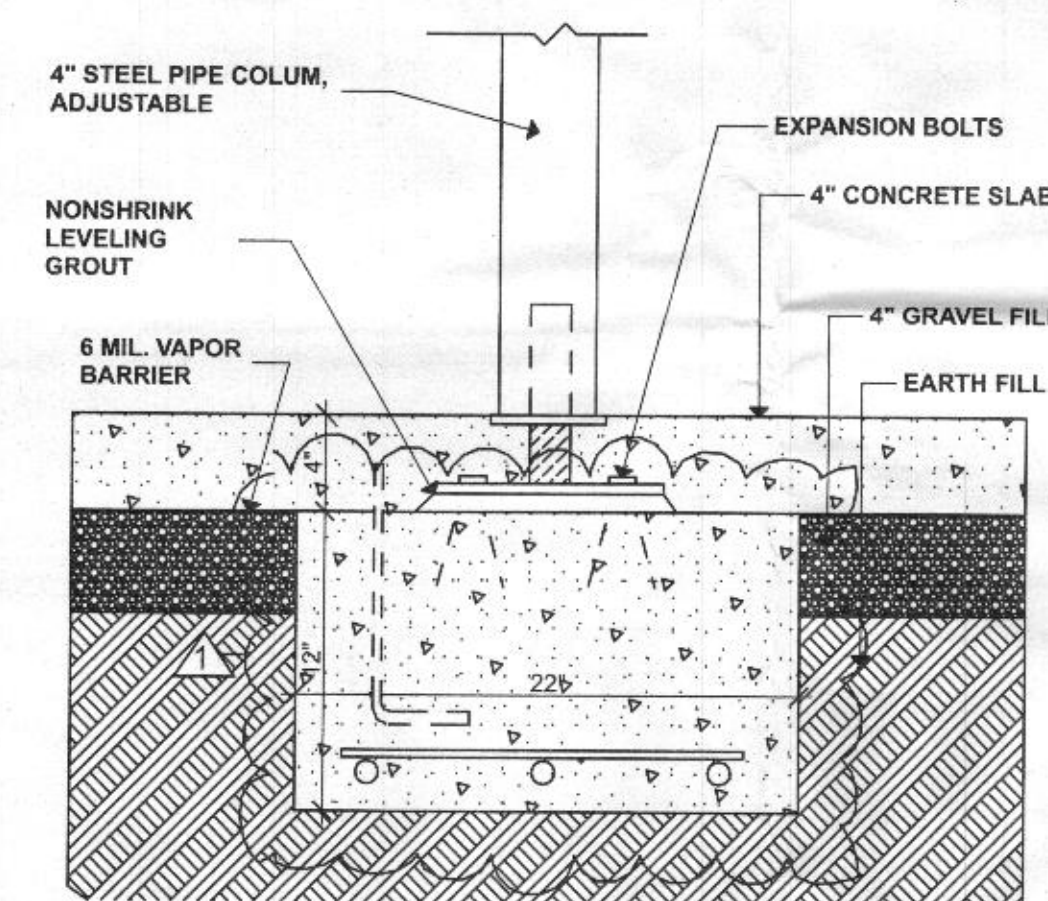


3 THICKENED SLAB @ COLUMN
SCALE: 1 1/2" = 1'-0"

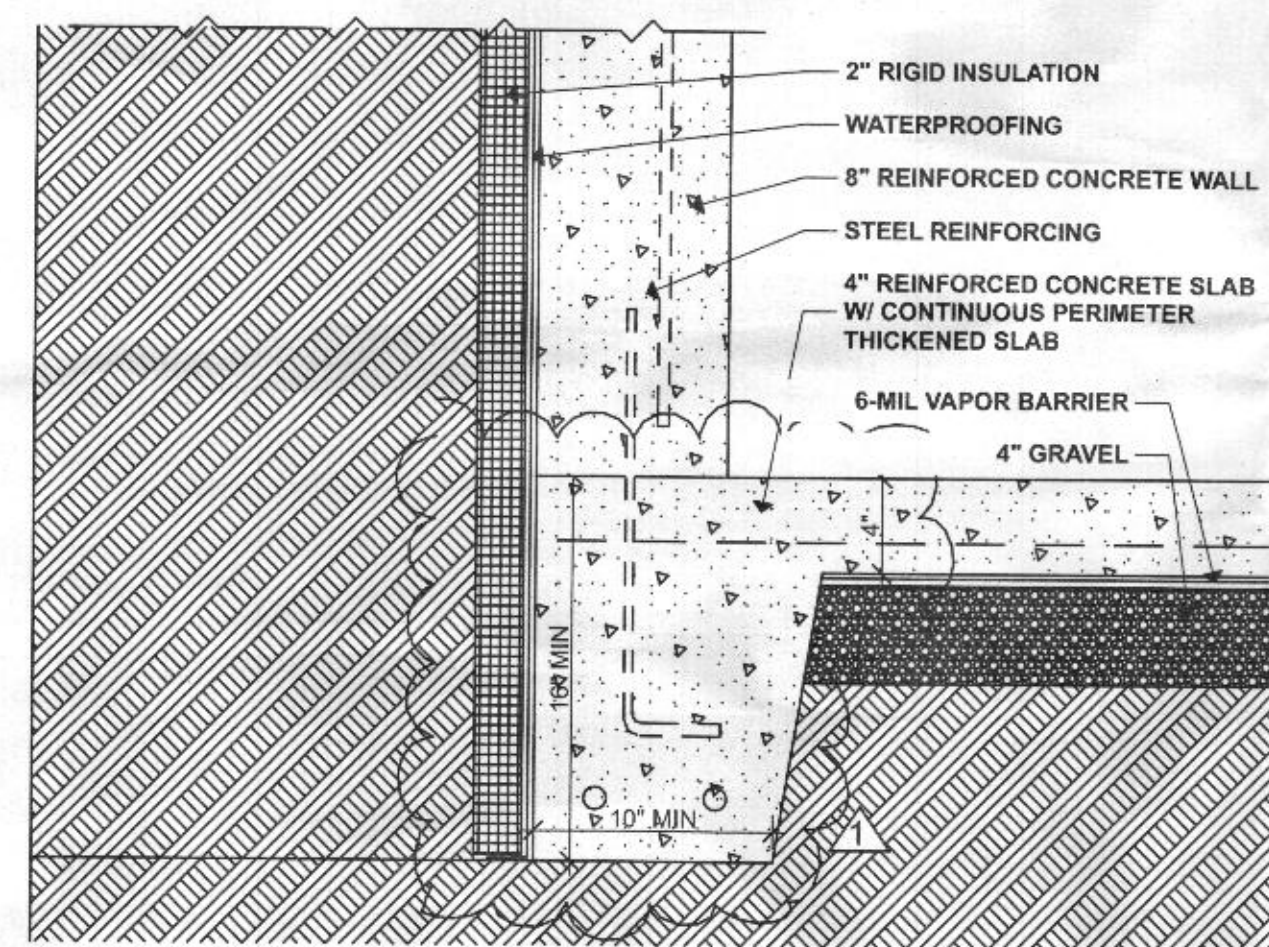


2 WALL SECTION THROUGH WINDOW
SCALE: 1 1/2" = 1'-0"

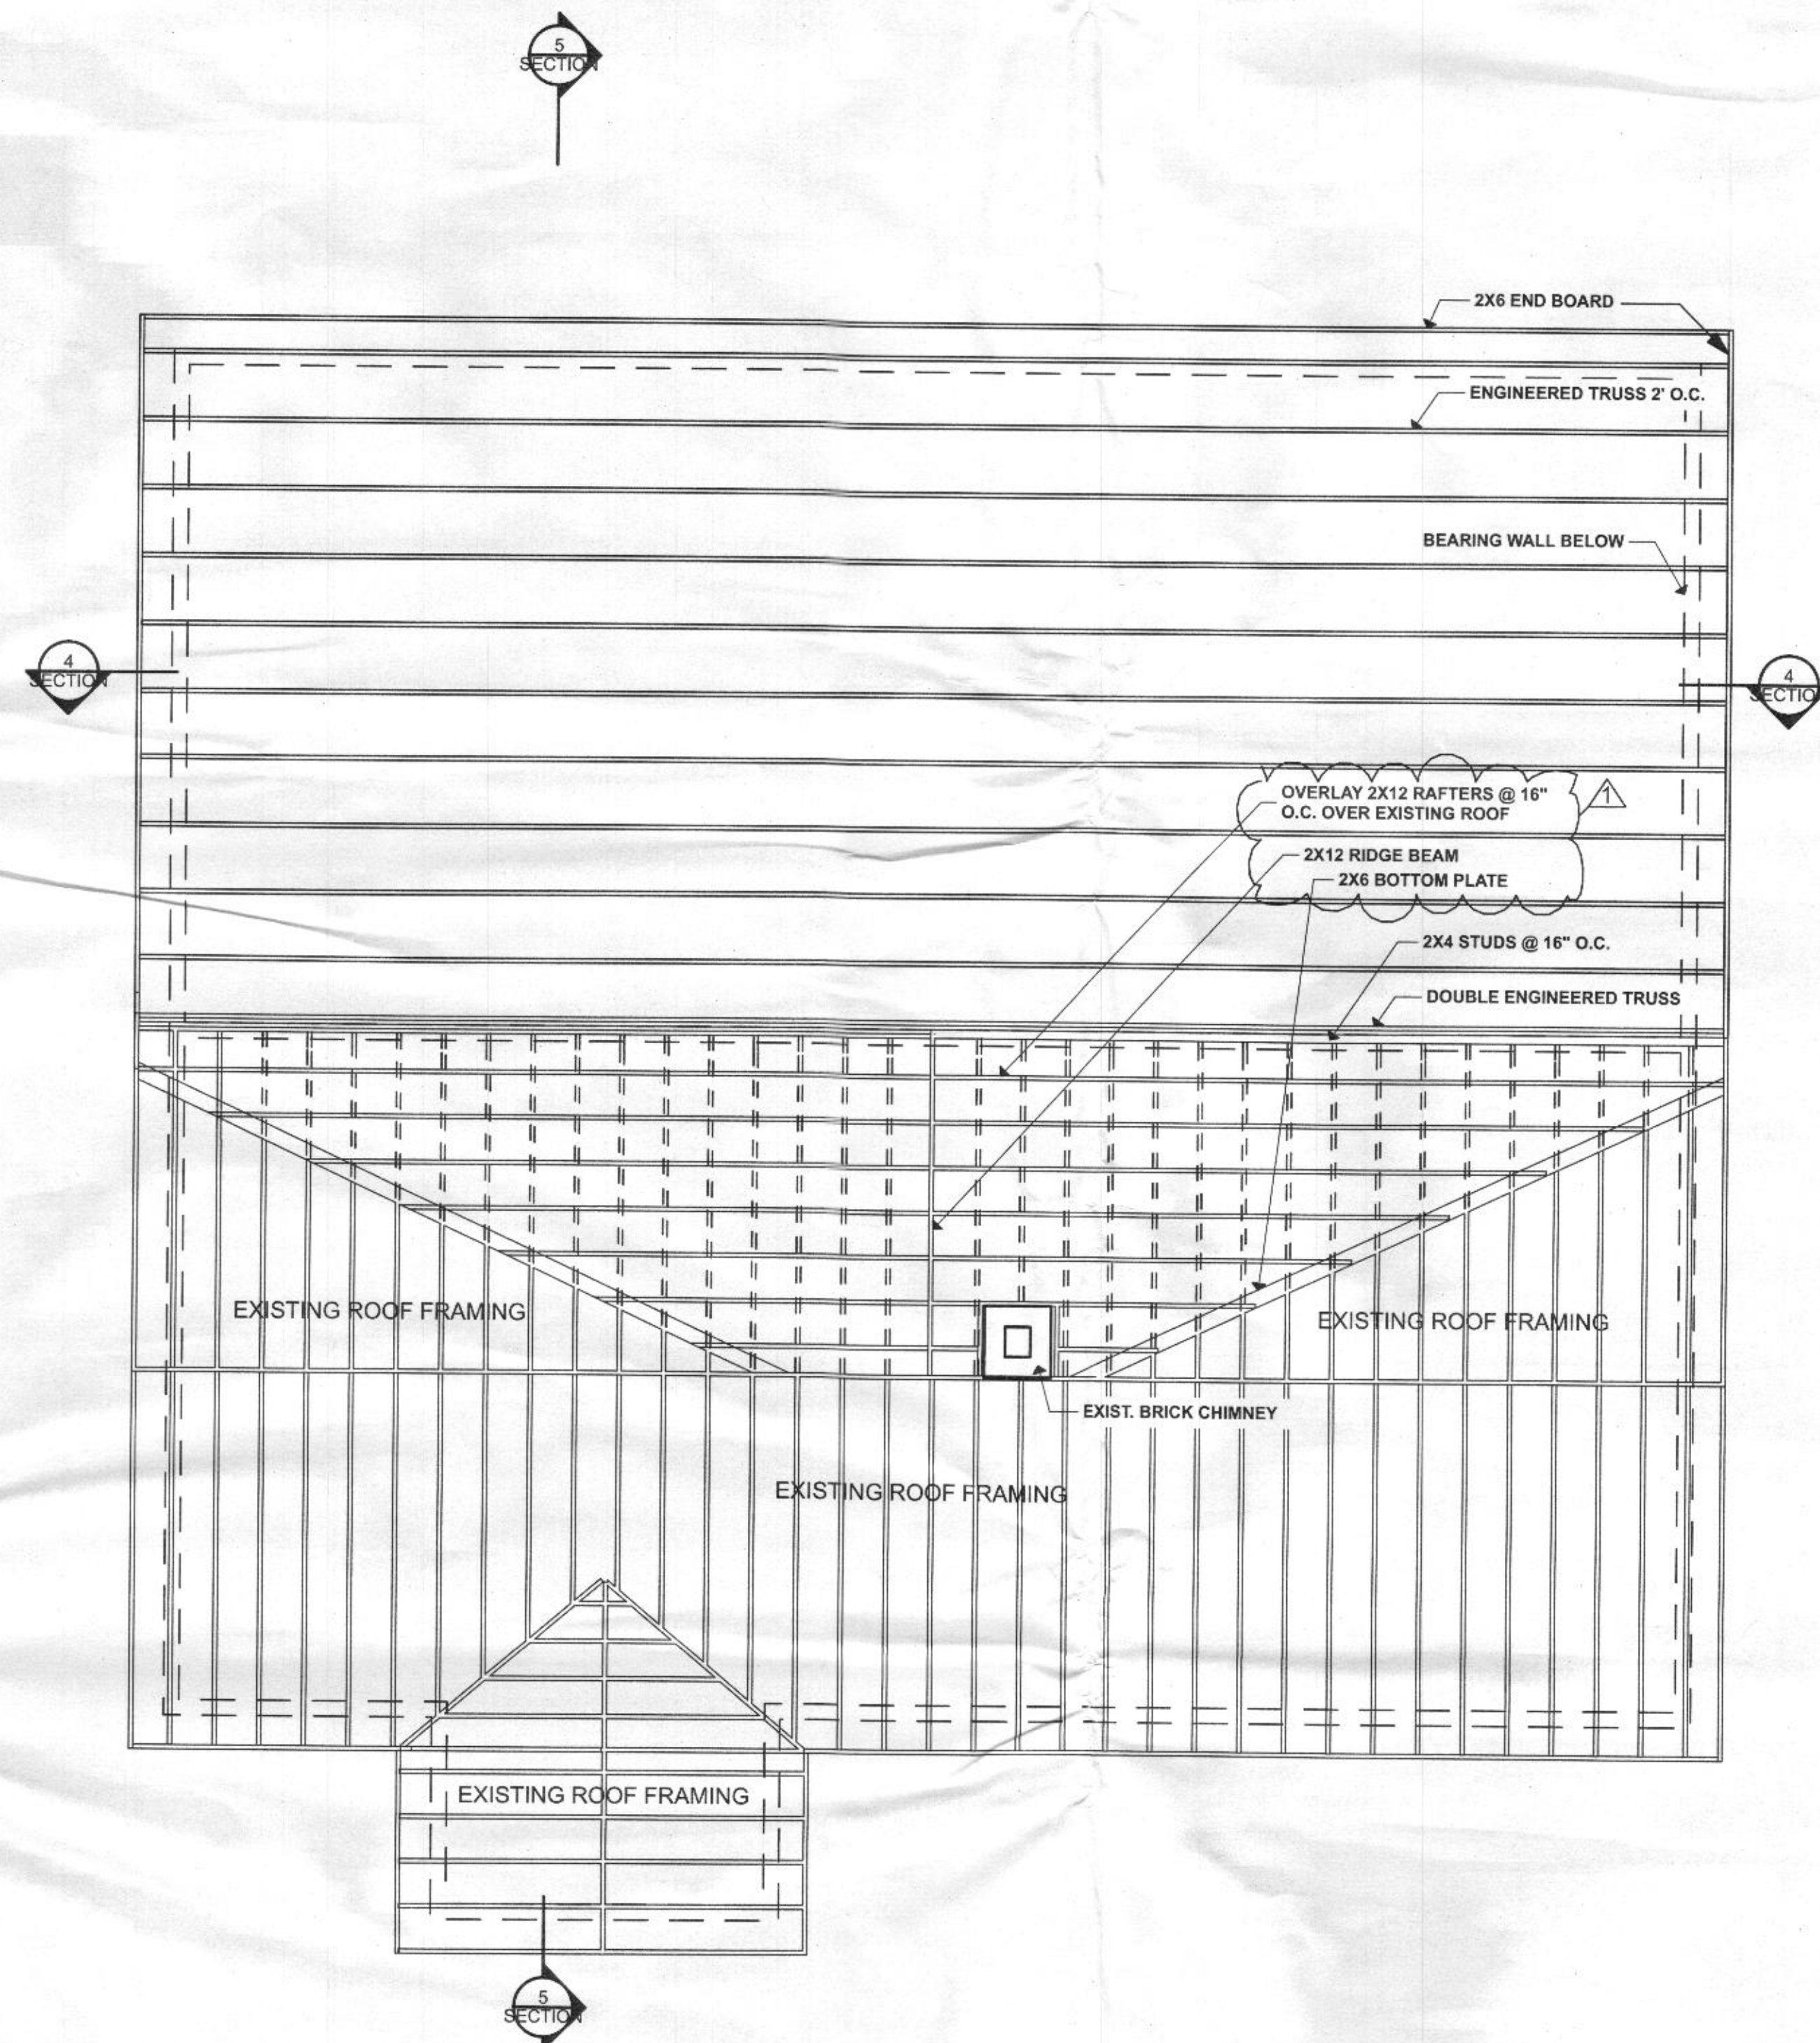

1 ROOF FRAMING PLAN
SCALE: 1/4" = 1'-0"

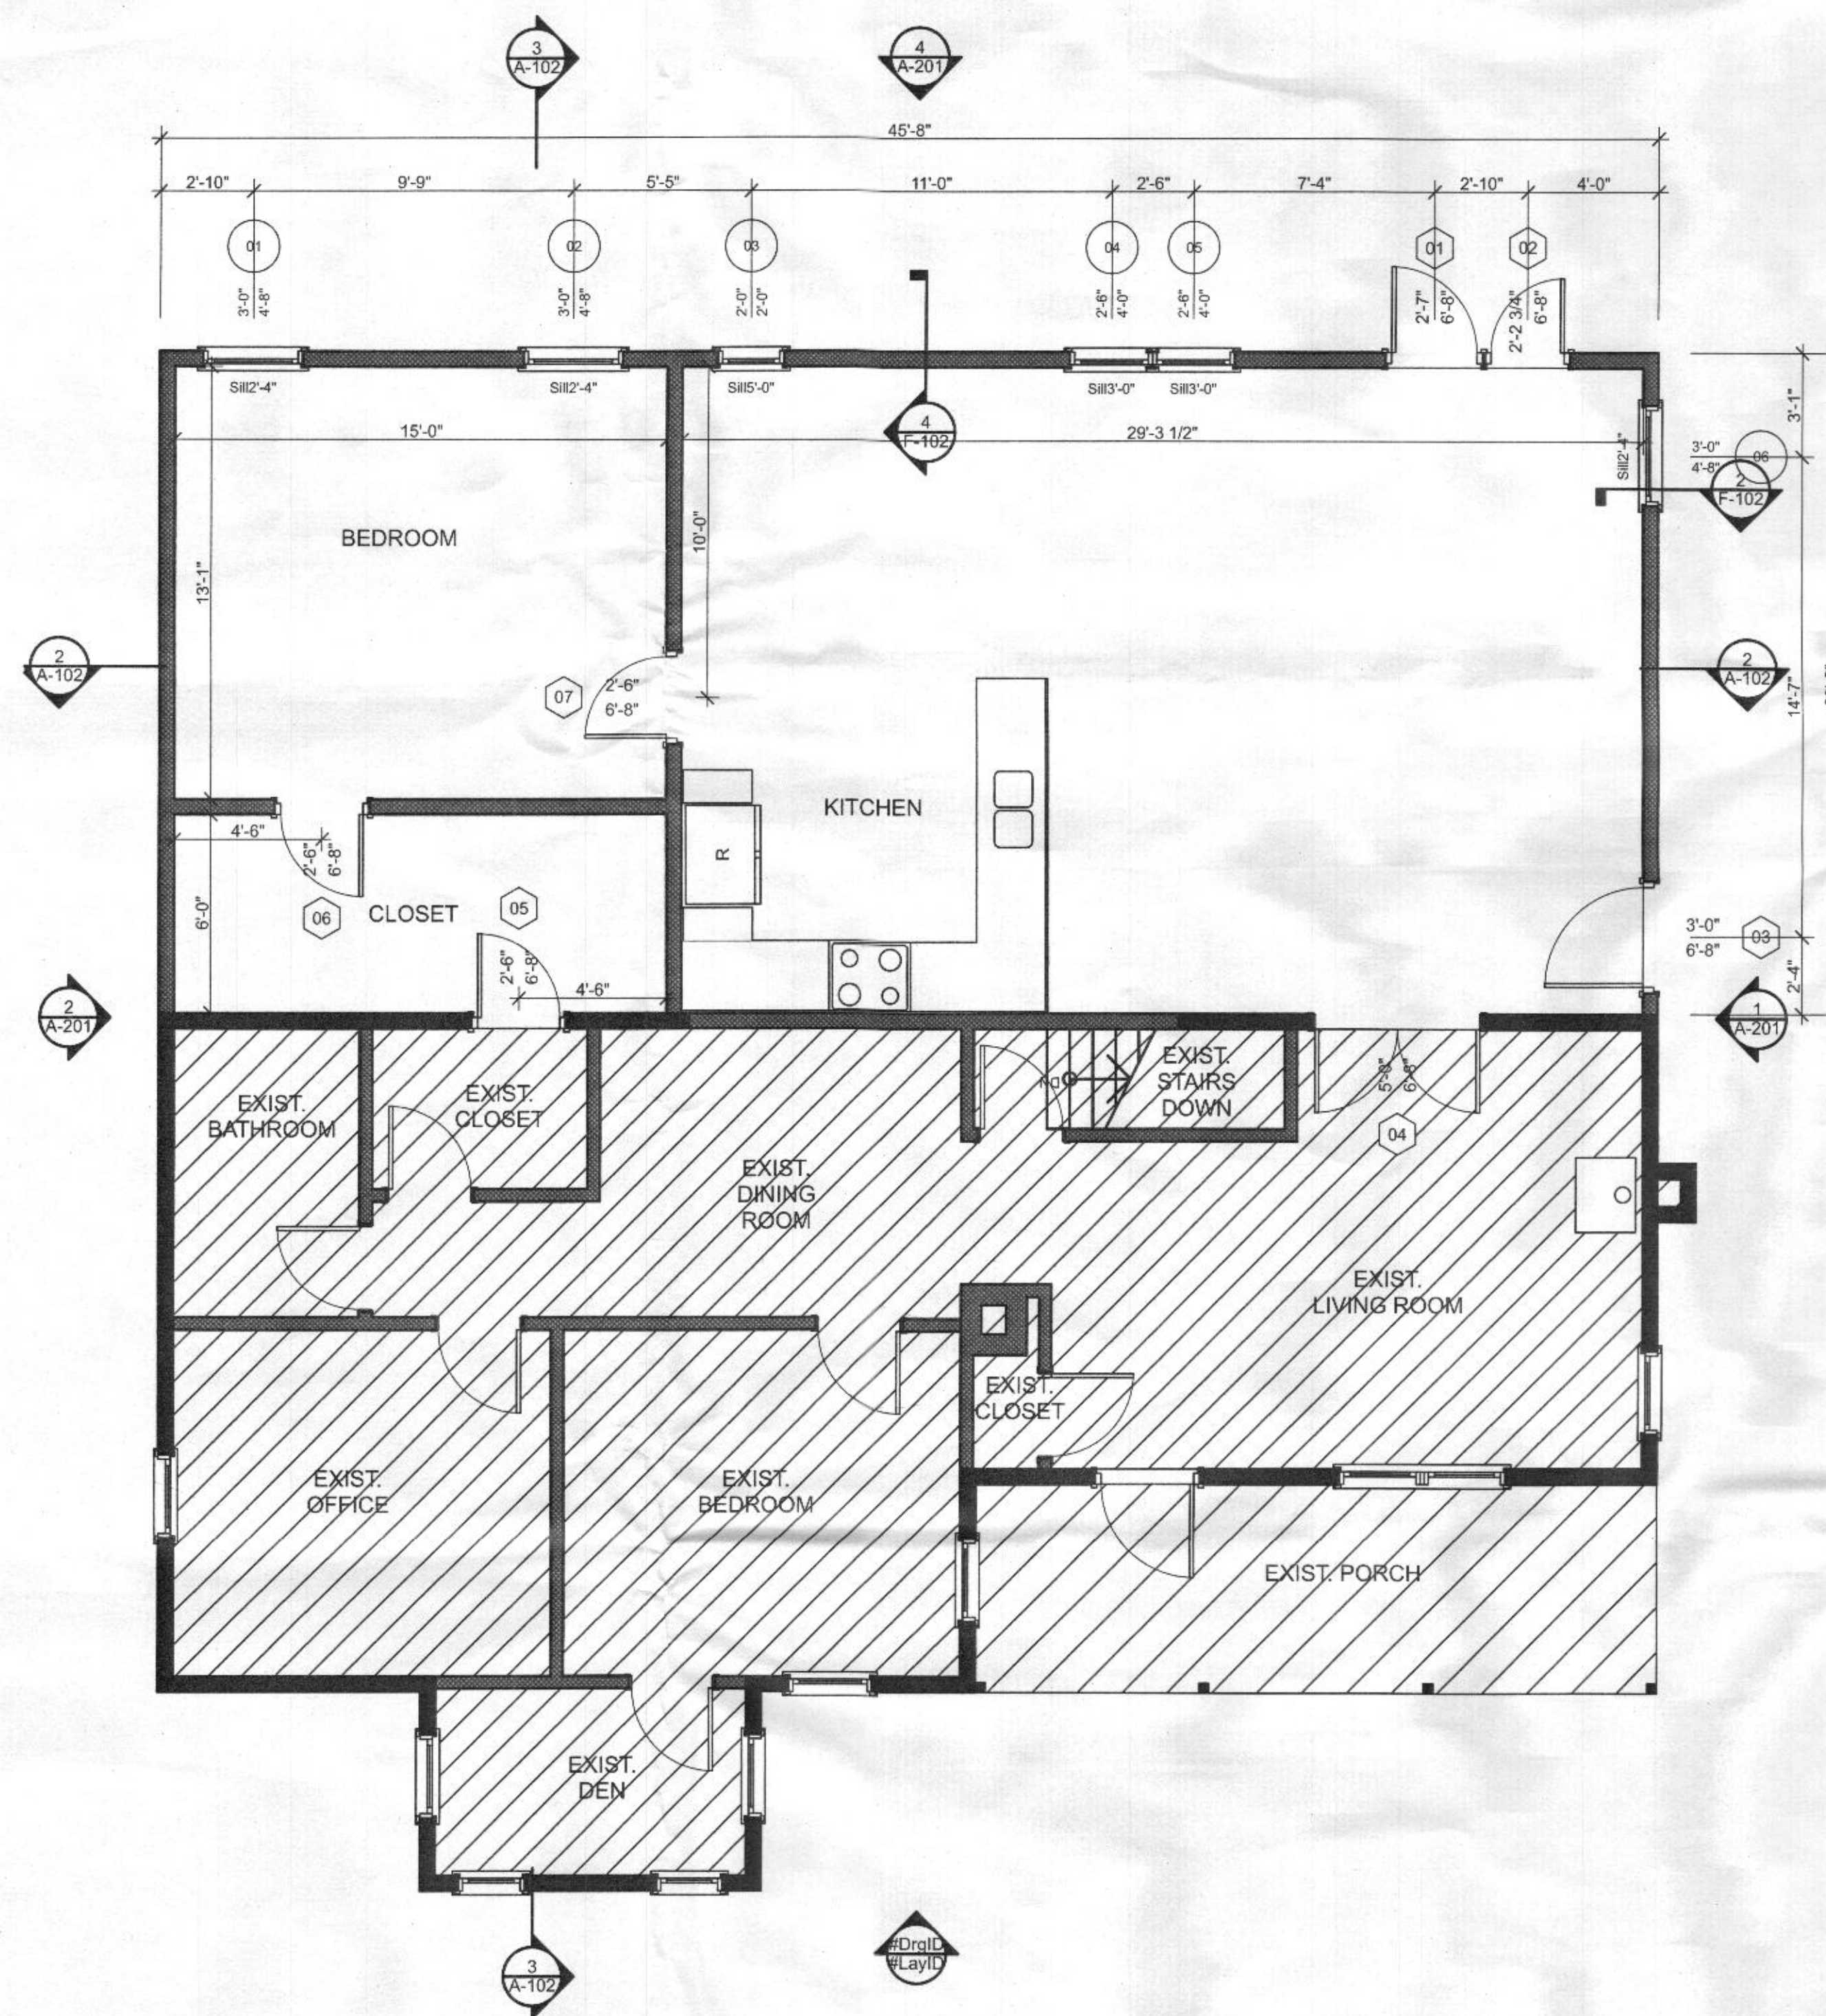

2 1st FLOOR PLAN
SCALE: 1/4" = 1'-0"

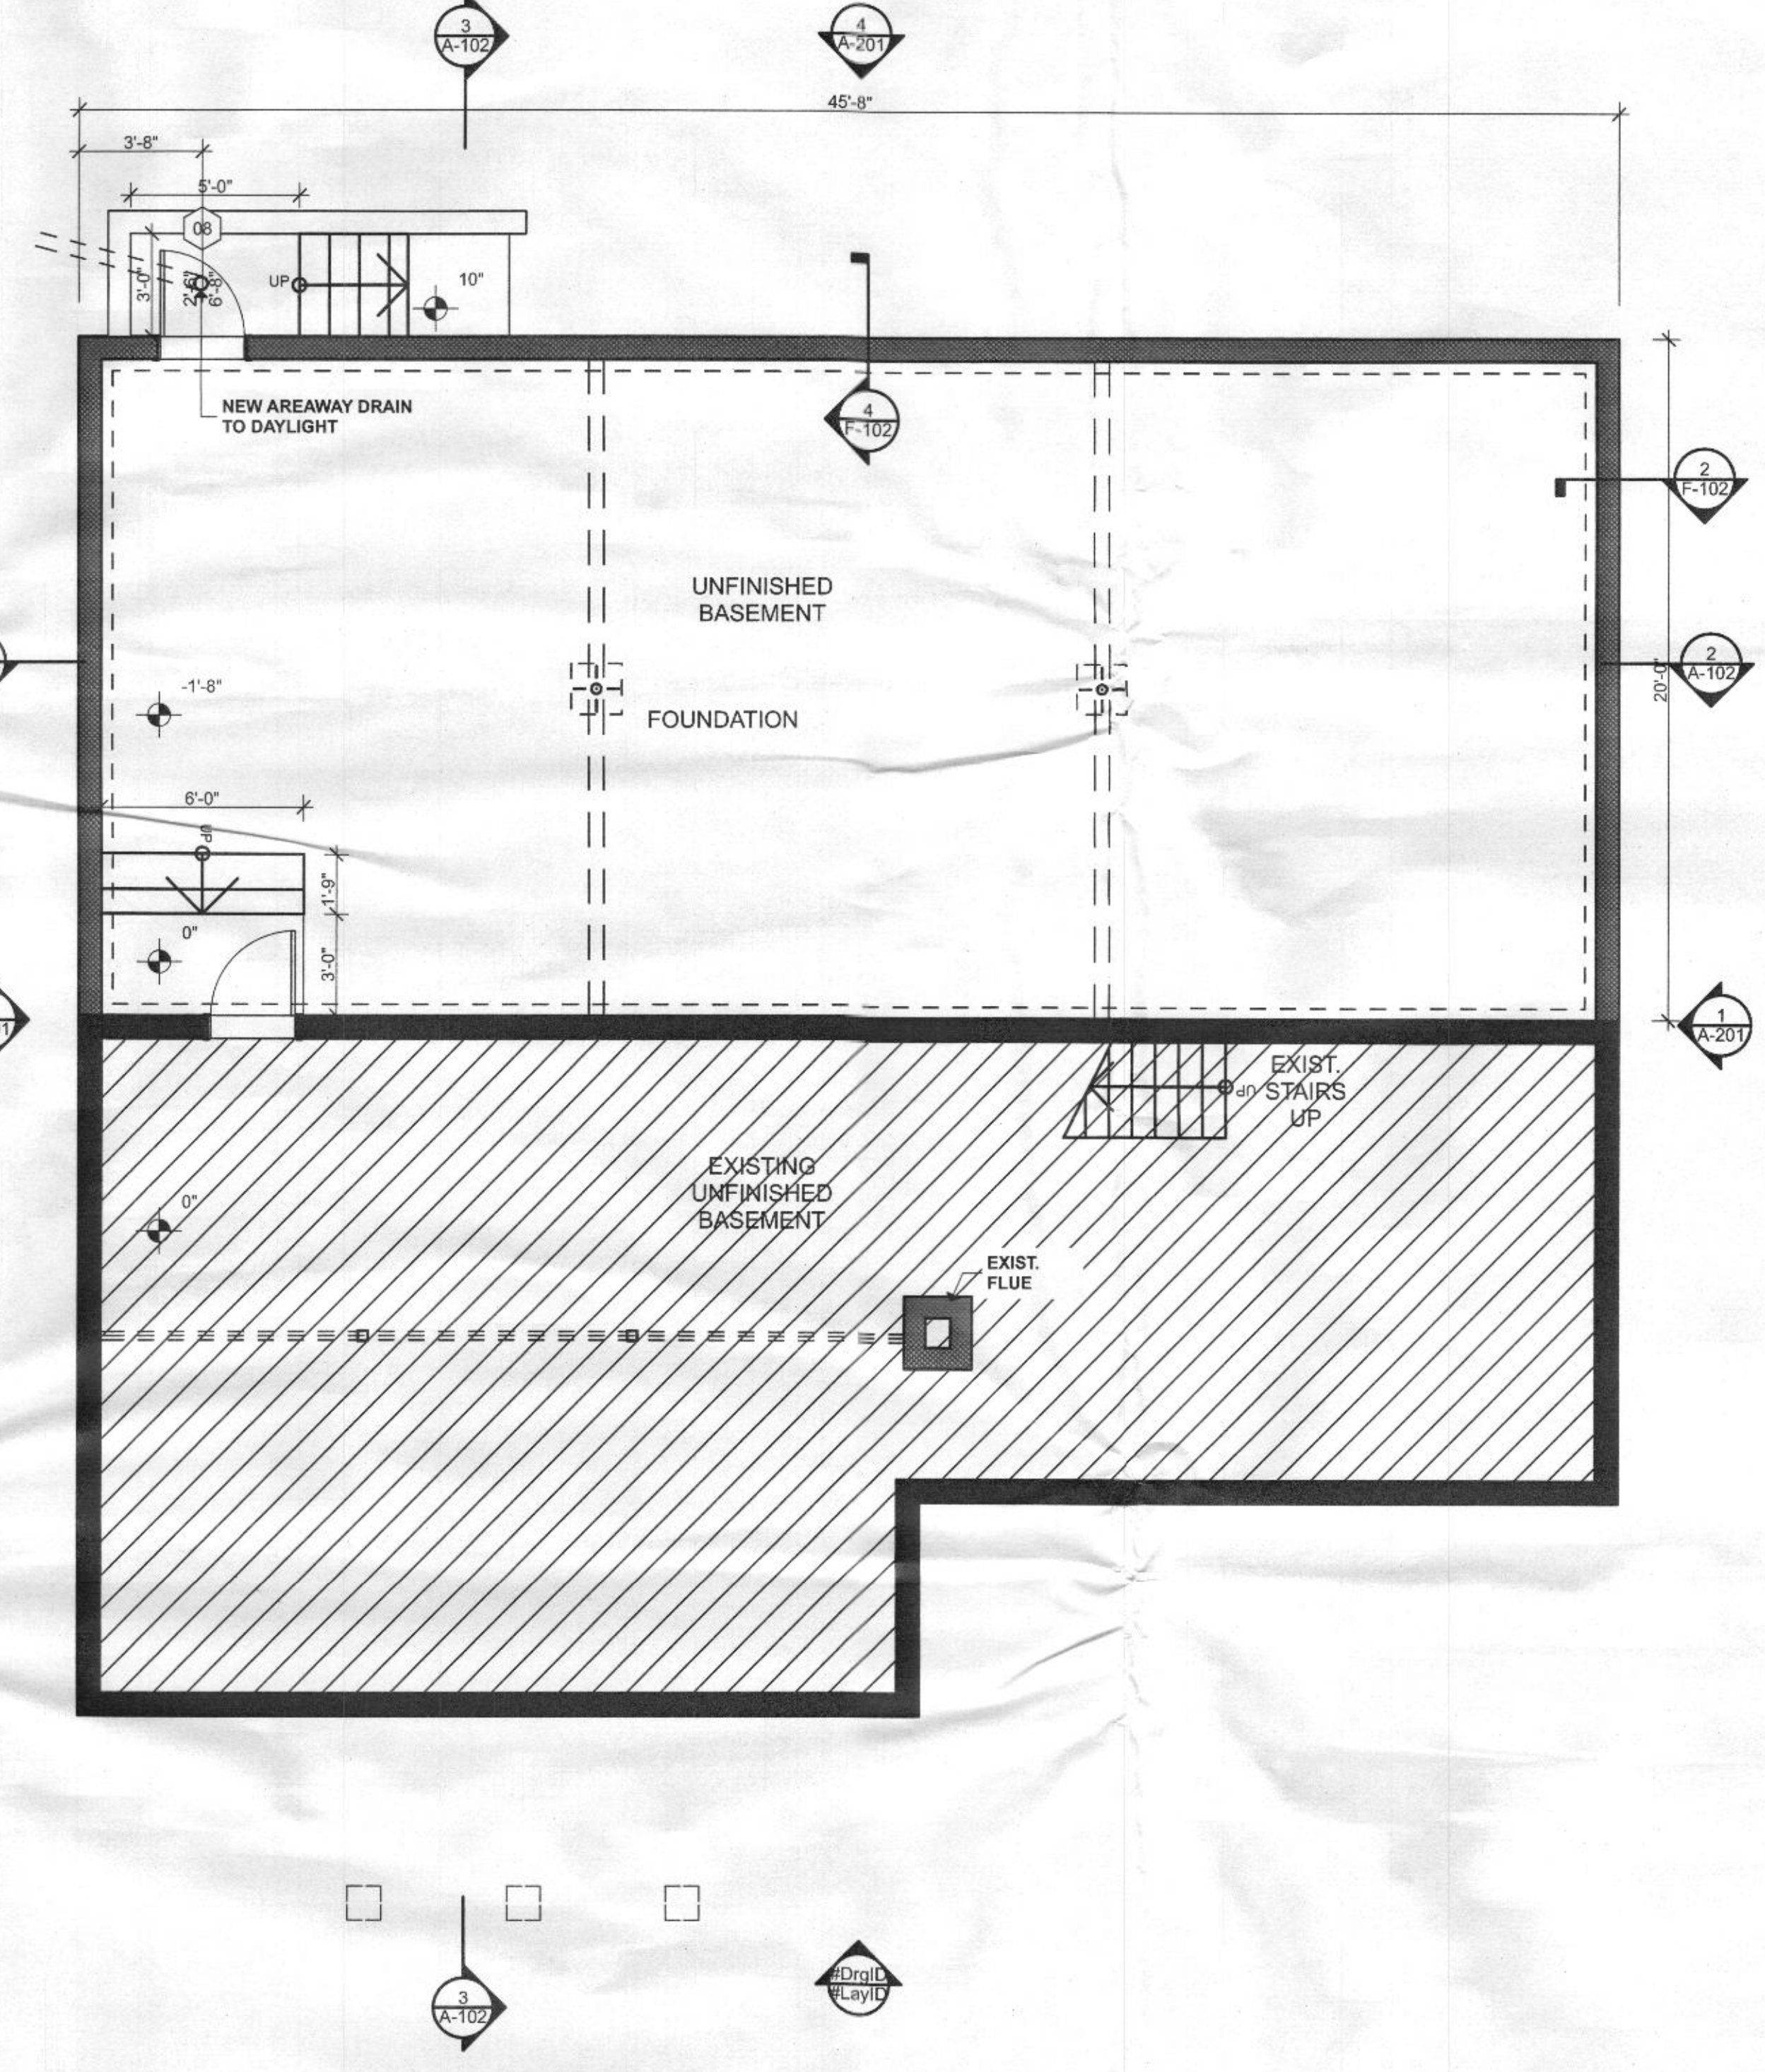

1 BASEMENT PLAN
SCALE: 1/4" = 1'-0"

WINDOW SCHEDULE			
MARK	ROUGH OPENING	HEAD HEIGHT	DESCRIPTION
01	3'-0"x4'-8"	7'-0"	VINYL DOUBLE HUNG WINDOW
02	3'-0"x4'-8"	7'-0"	VINYL DOUBLE HUNG WINDOW
03	2'-0"x2'-0"	7'-0"	VINYL DOUBLE HUNG WINDOW
04	2'-6"x4'-0"	7'-0"	VINYL DOUBLE HUNG WINDOW
05	2'-6"x4'-0"	7'-0"	VINYL DOUBLE HUNG WINDOW
06	3'-0"x4'-8"	7'-0"	VINYL DOUBLE HUNG WINDOW

DOOR SCHEDULE		
MARK	SIZE	DESCRIPTION
	W HT	
01	2'-7" 6'-8"	EXTERIOR DOOR
02	2'-4" 6'-8"	EXTERIOR DOOR
03	3'-0" 6'-8"	EXTERIOR DOOR
04	5'-0" 6'-8"	INTERIOR DOUBLE DOOR
05	2'-6" 6'-8"	INTERIOR DOOR
06	2'-6" 6'-8"	INTERIOR DOOR
07	2'-6" 6'-8"	INTERIOR DOOR
08	2'-6" 6'-8"	EXTERIOR BASEMENT DOOR

2x2 studios
5403 39th Avenue
Hyattsville, MD 20781
301.927.2180

PROJECT
SMITH RESIDENCE ADDITION
1020 ST. MICHAELS ROAD MT. AIRY, MD 21771

PUBLICATION INFORMATION		
DATE	PURPOSE	PERMIT
08.30.10	PERMIT	

CONSTRUCTION DOCUMENTS	
PROJECT NUMBER:	201006
DESIGNER:	David Behrens
DRAFTING:	Naomi Behrens
DATE:	08.30.10

Sheet Number
A-101
PROPOSED PLANS


PUBLICATION INFORMATION		
DATE	PURPOSE	PERMIT
08.30.10		

CONSTRUCTION DOCUMENTS


PROJECT NUMBER: 201006
DESIGNER: David Behrens
DRAFTING: Naomi Behrens
DATE: 08.30.10

Sheet Number


A-102
PROPOSED PLAN
& SECTIONS

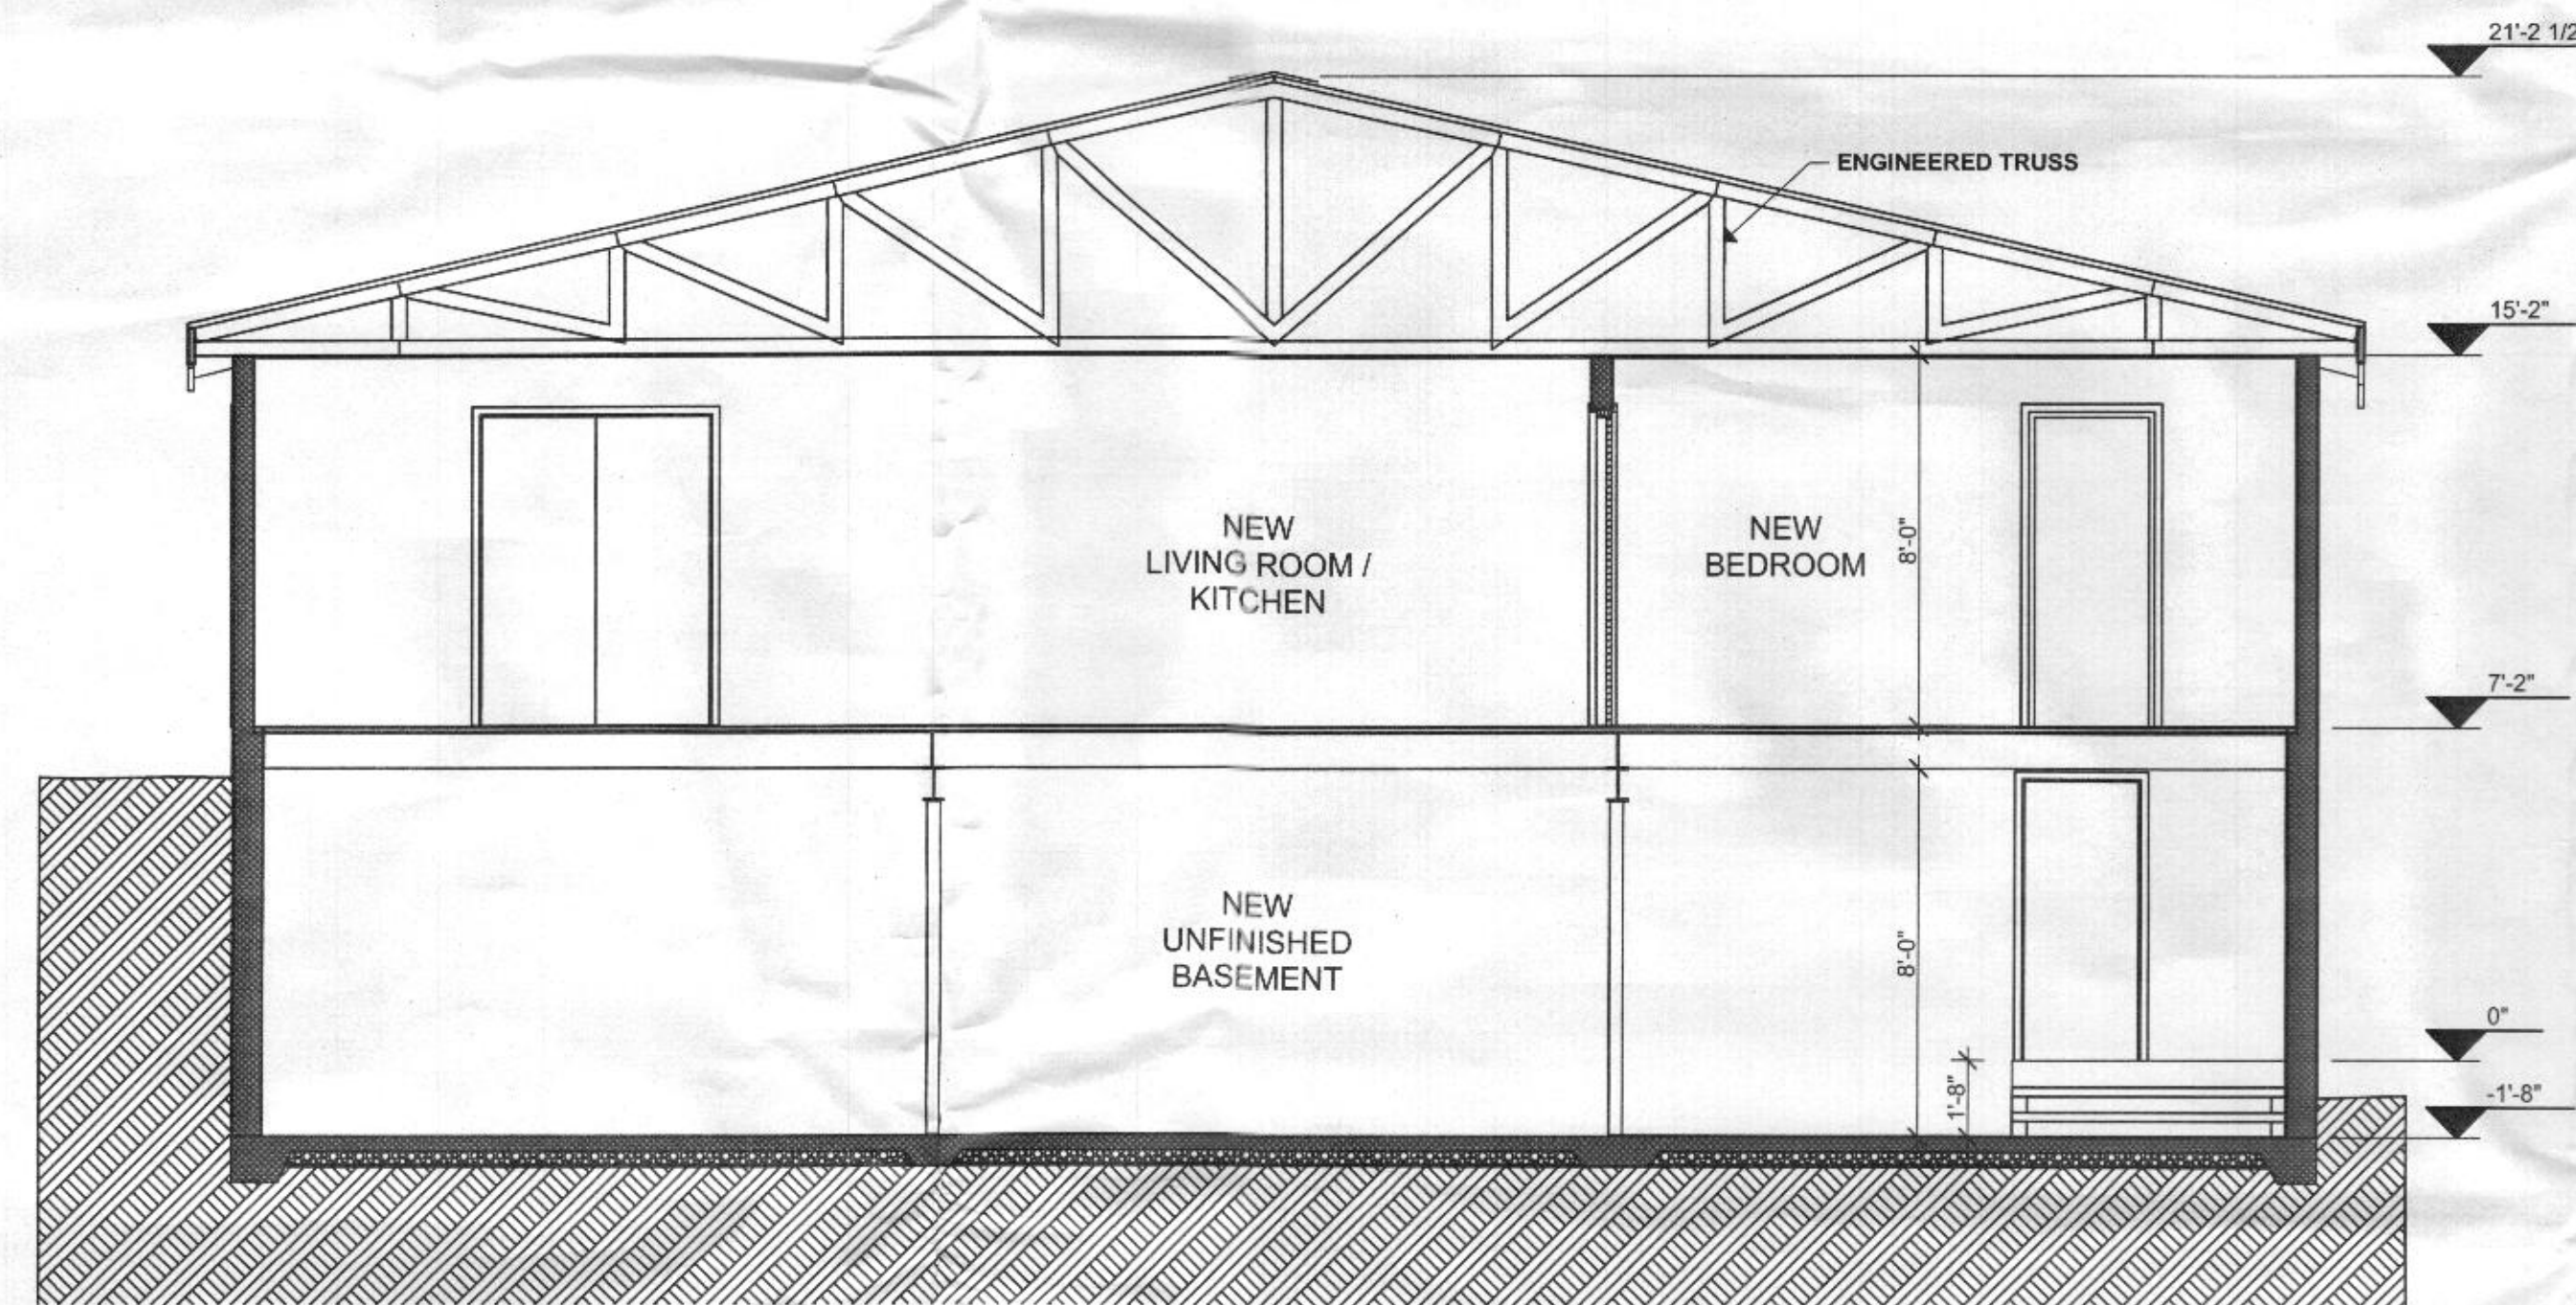

2 SECTION A-A
SCALE: 1/4" = 1'-0"

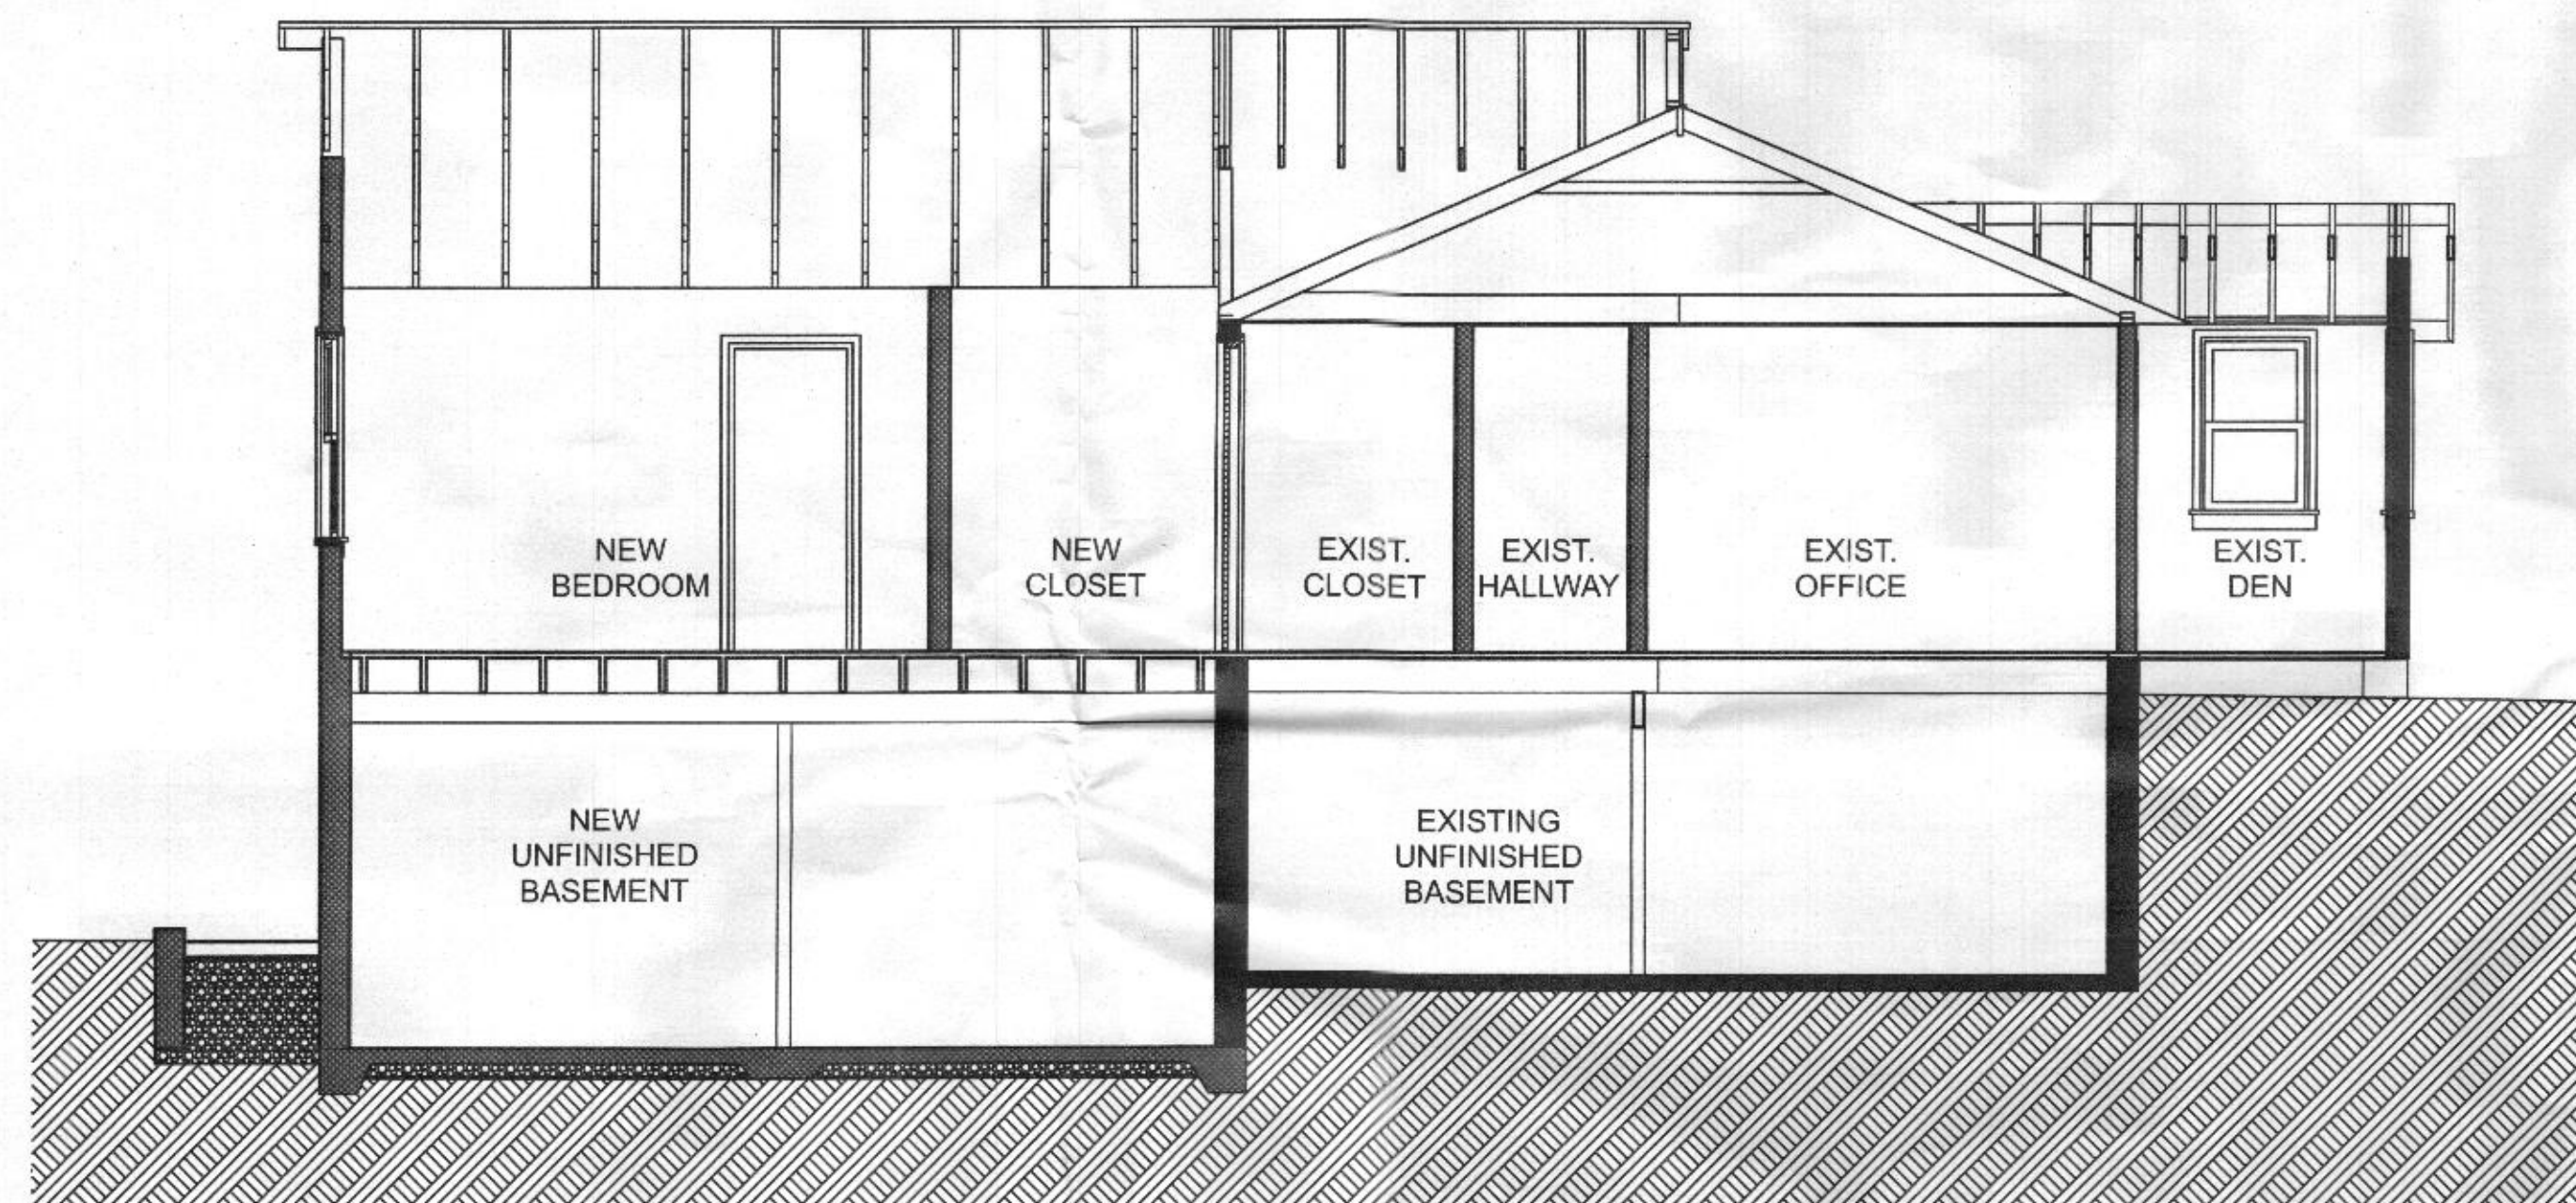

3 SECTION B-B
SCALE: 1/4" = 1'-0"

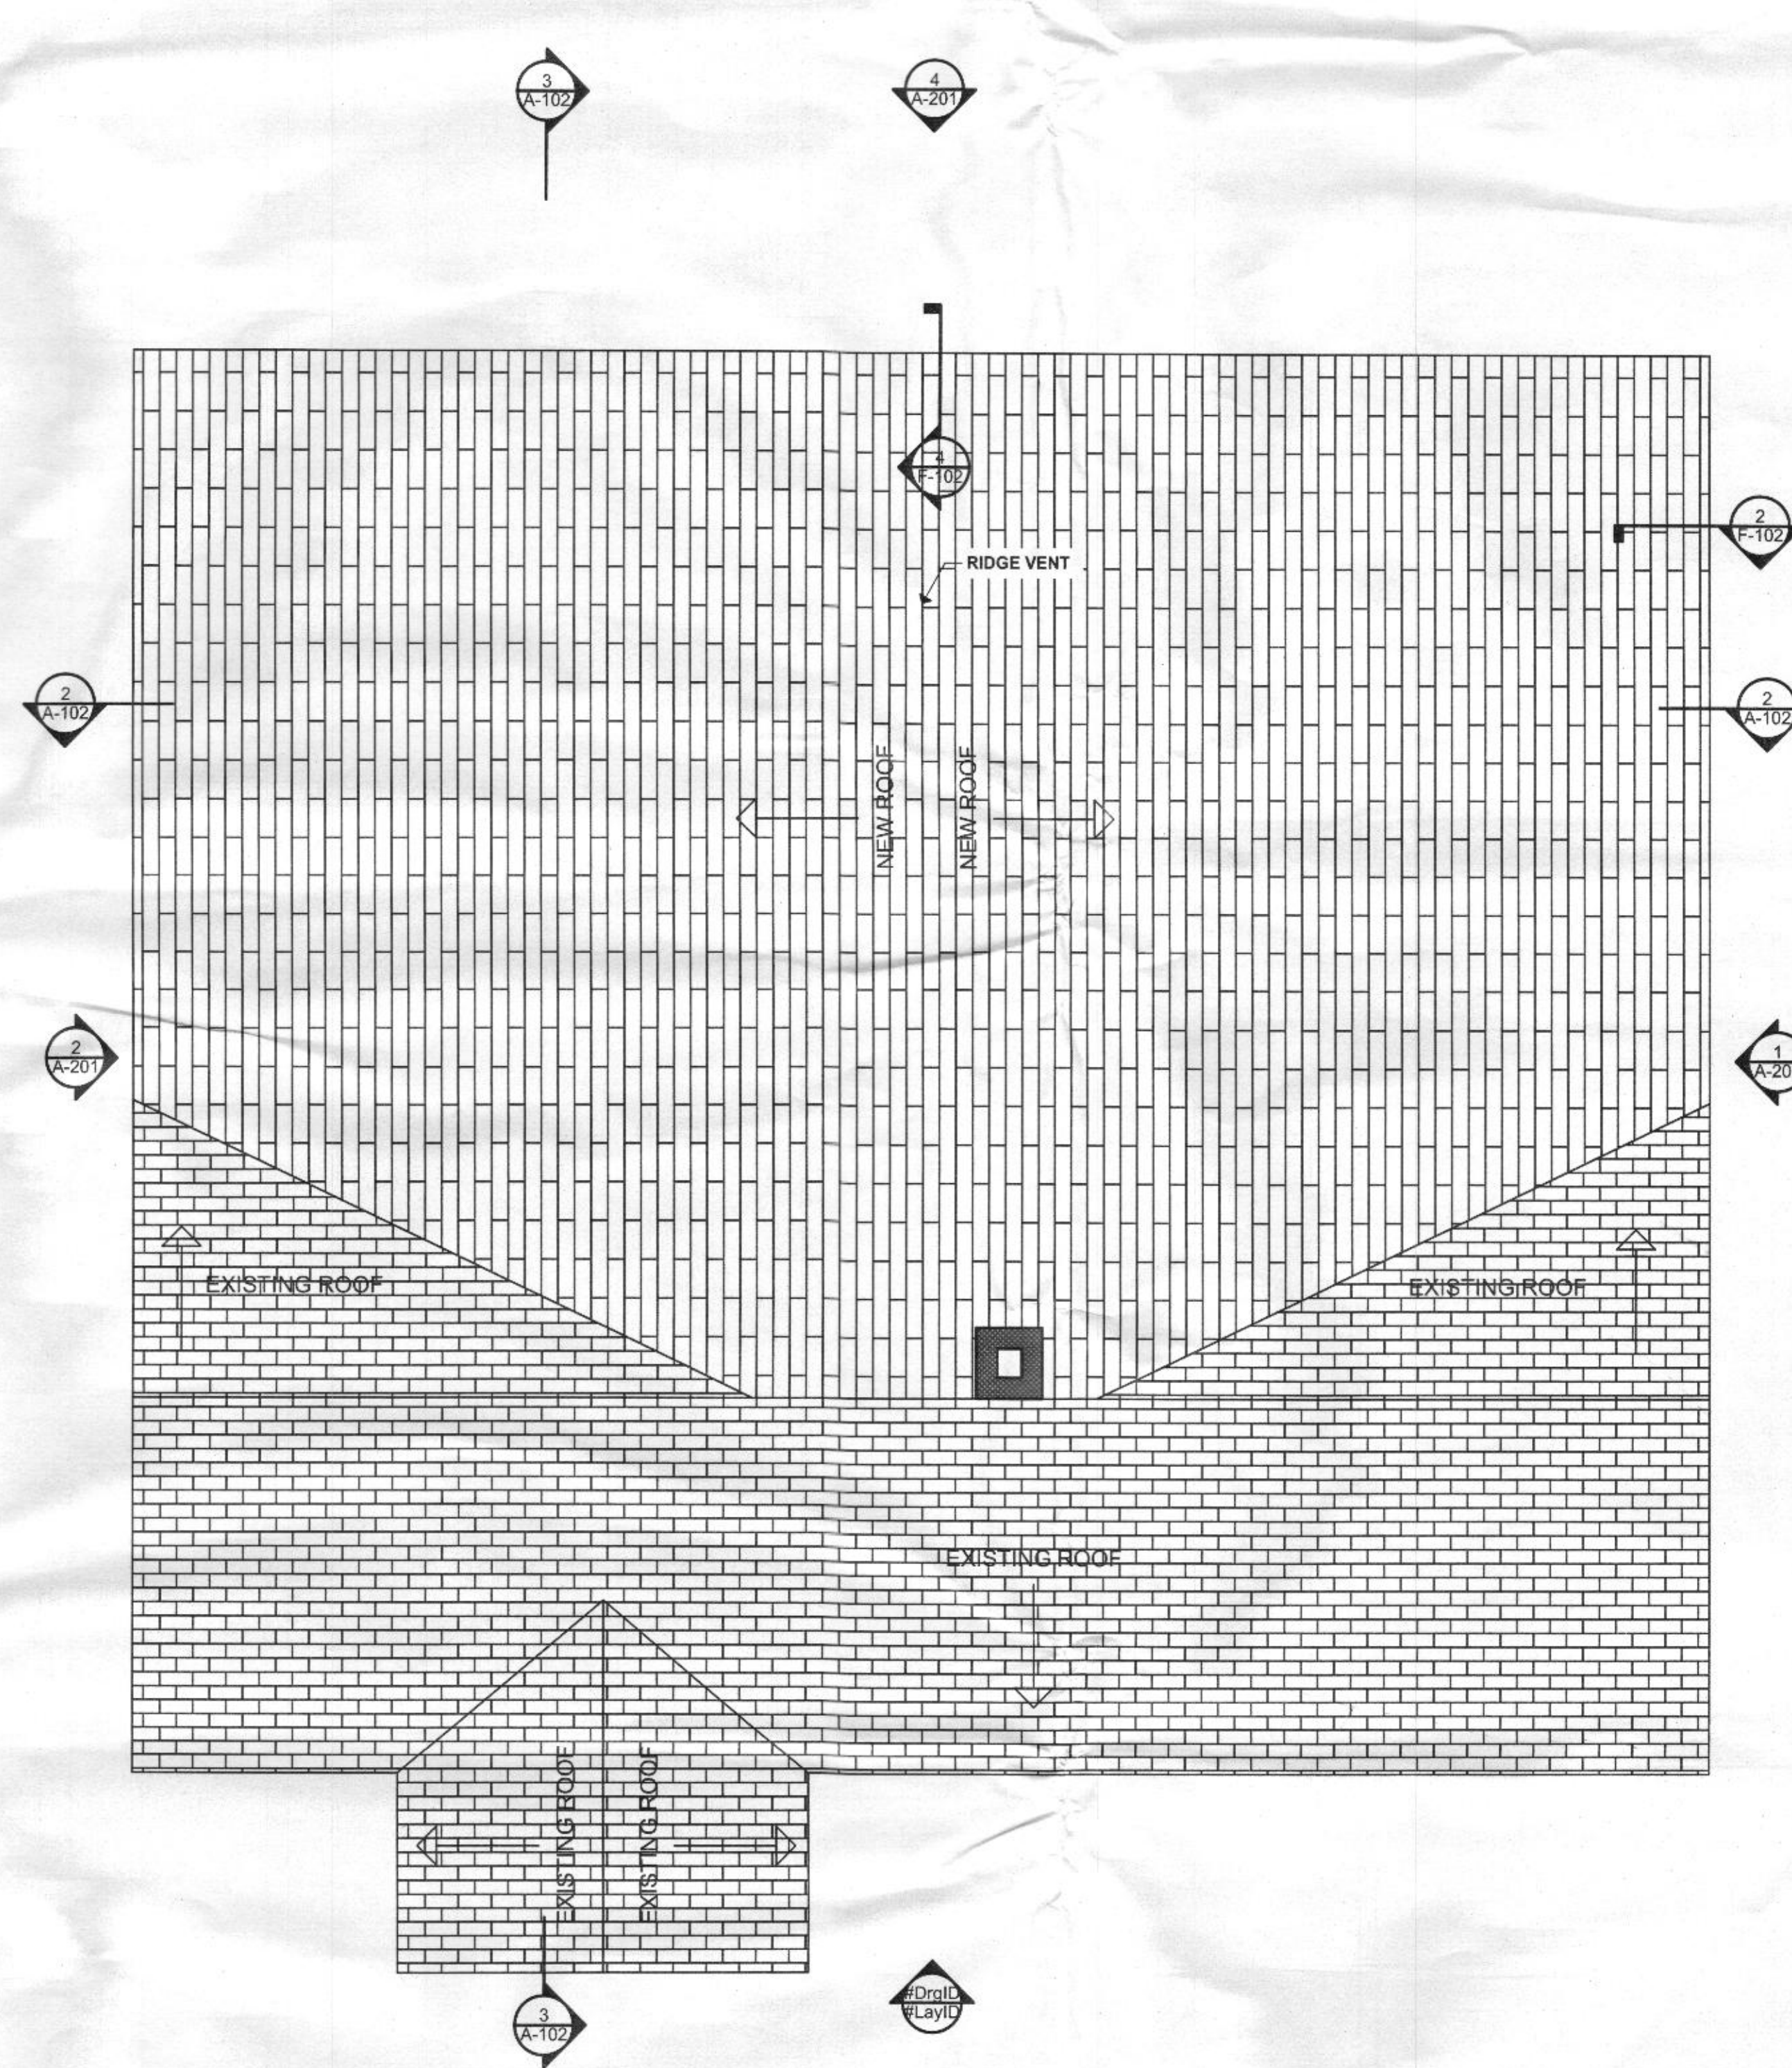


1 ROOF PLAN
SCALE: 1/4" = 1'-0"

PUBLICATION INFORMATION			
DATE	PURPOSE	PERMIT	REVISION 1
08.30.10	PERMIT		
04.21.10	REVISION 1		

CONSTRUCTION DOCUMENTS			
PROJECT NUMBER:	201006		
DESIGNER:	David Behrens		
DRAFTING:	Naomi Behrens		
DATE:	08.30.10		


Sheet Number

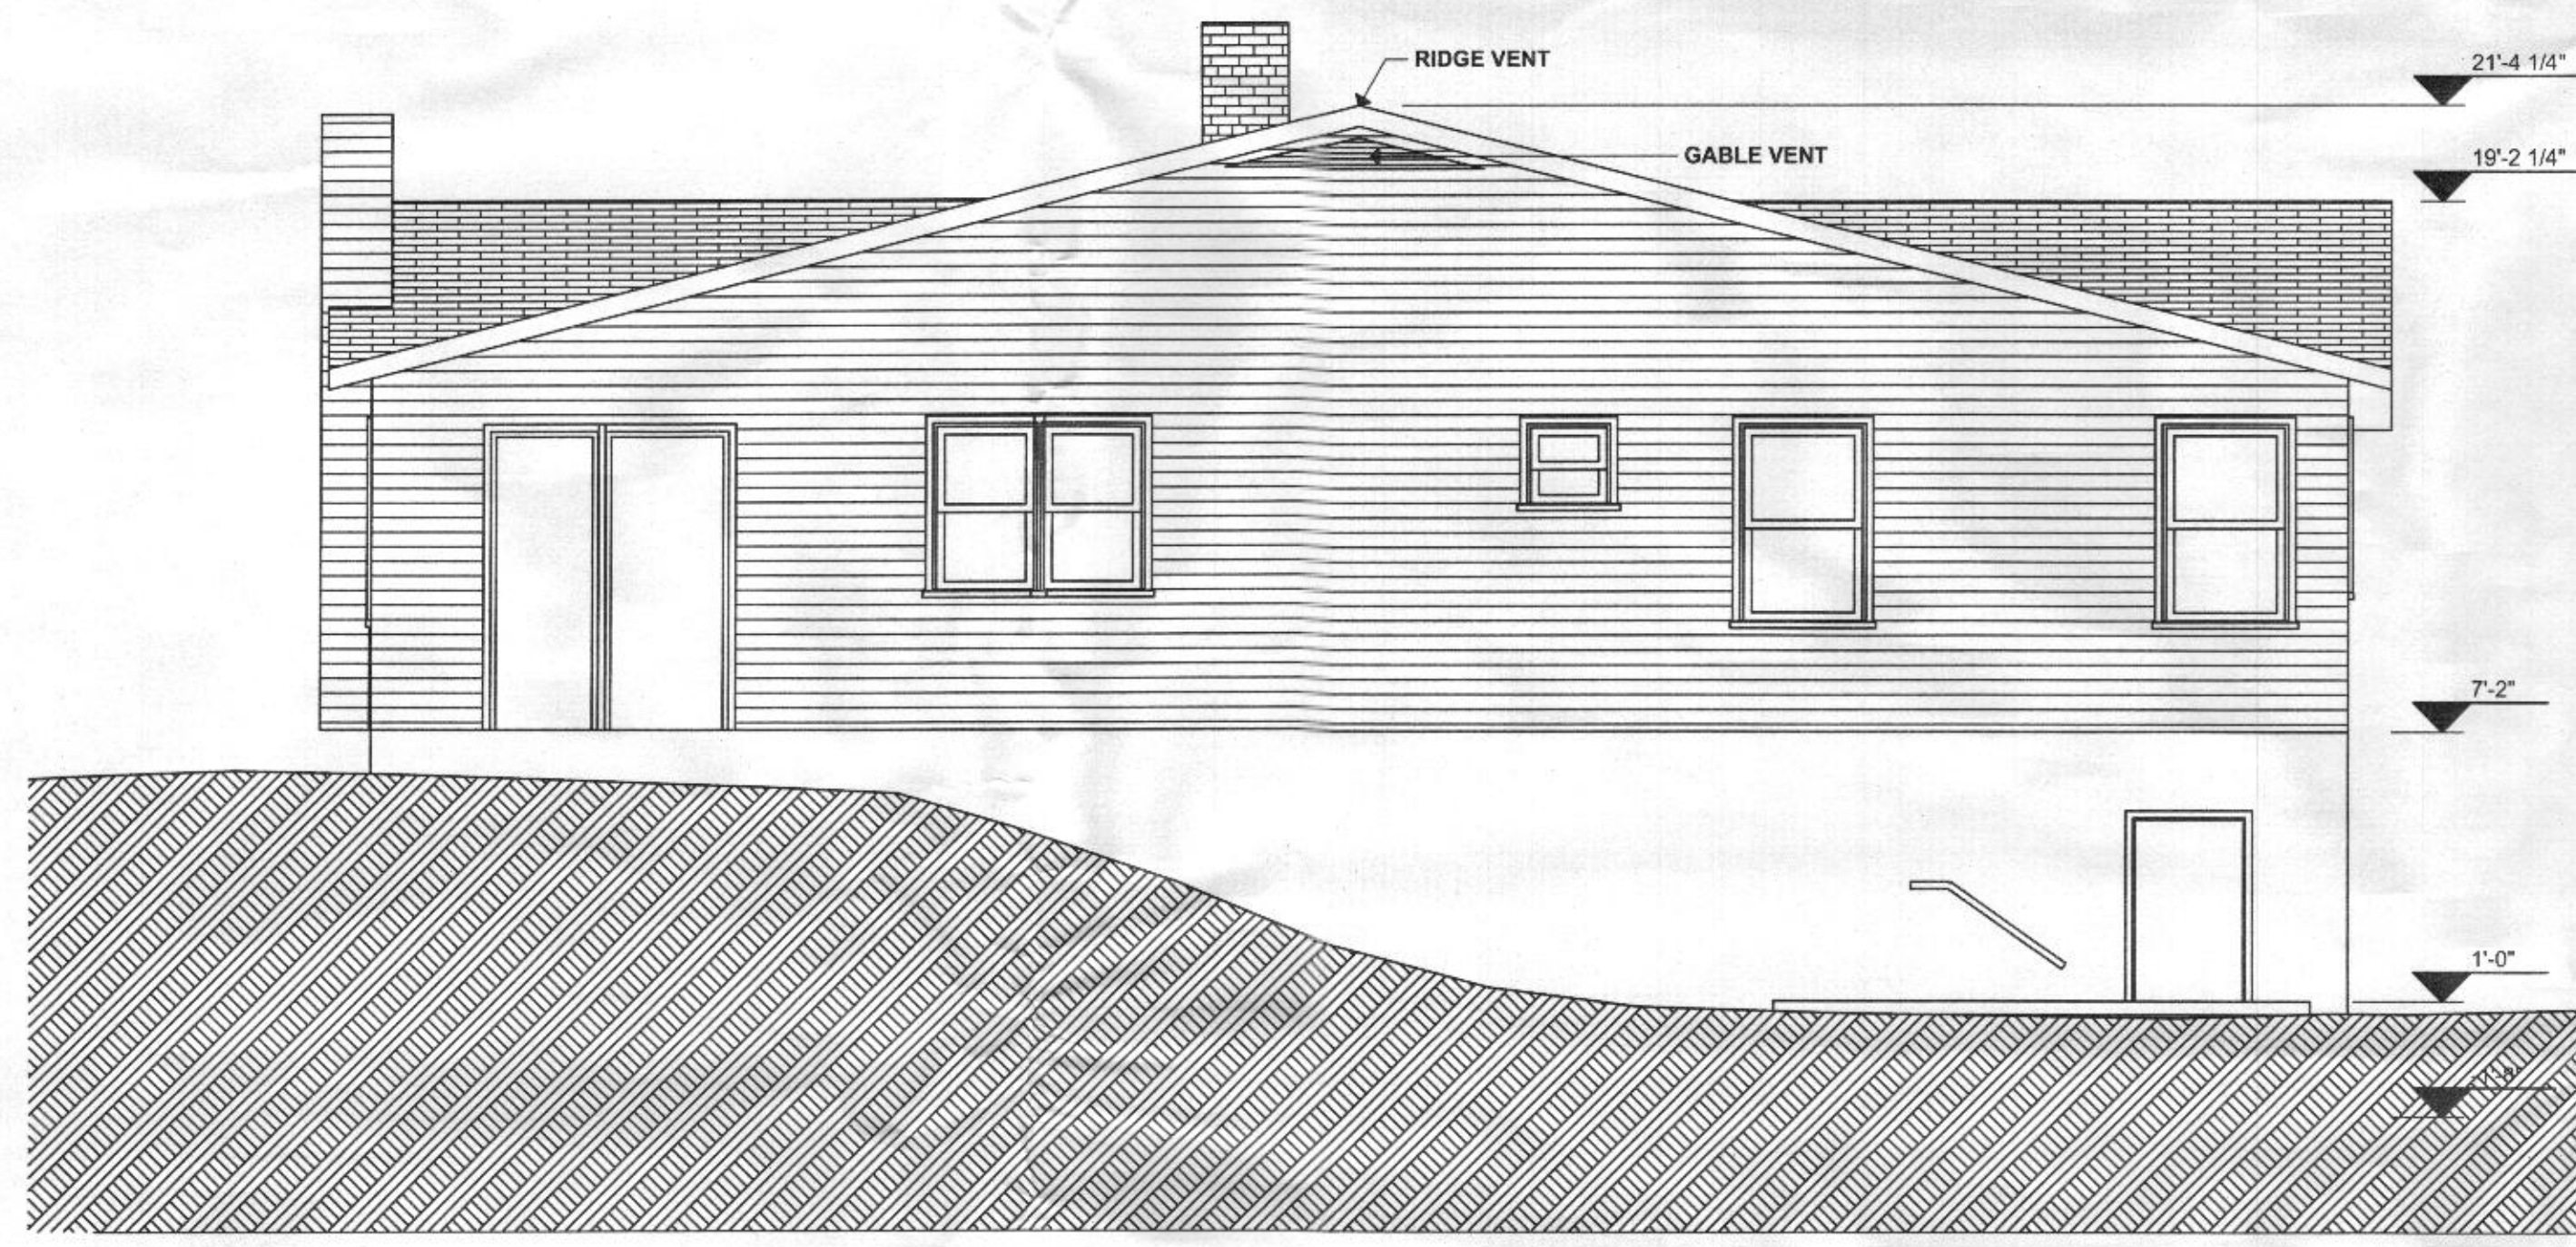


4 WEST ELEV
SCALE: 1/4" = 1'-0"



3 EAST ELEVATION
SCALE: 1/4" = 1'-0"

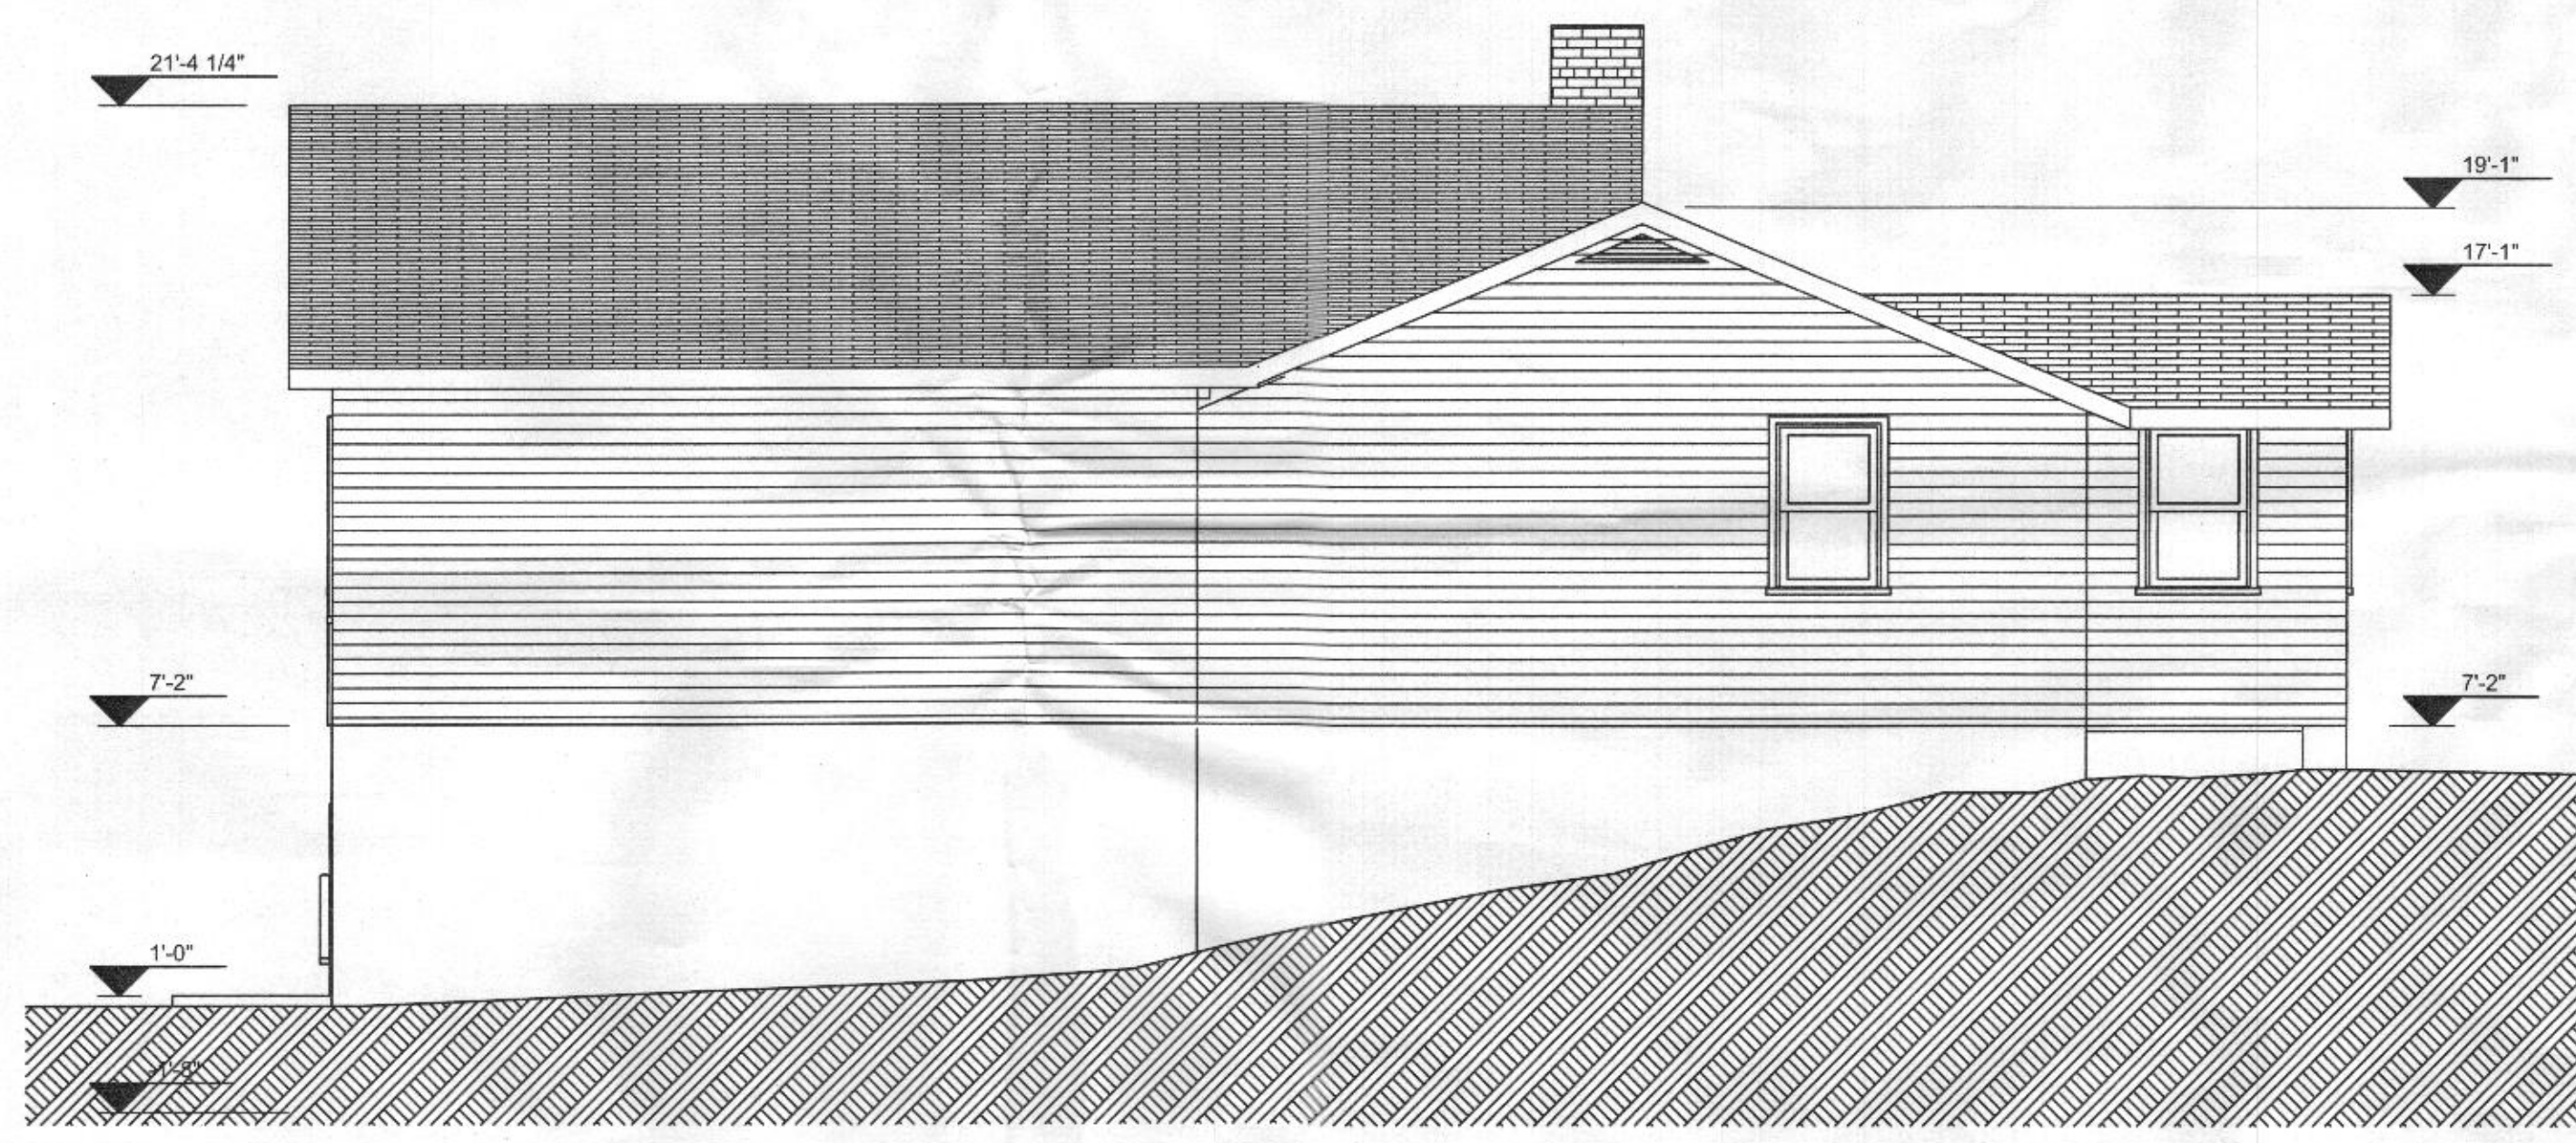

2 SOUTH ELEVATION
SCALE: 1/4" = 1'-0"

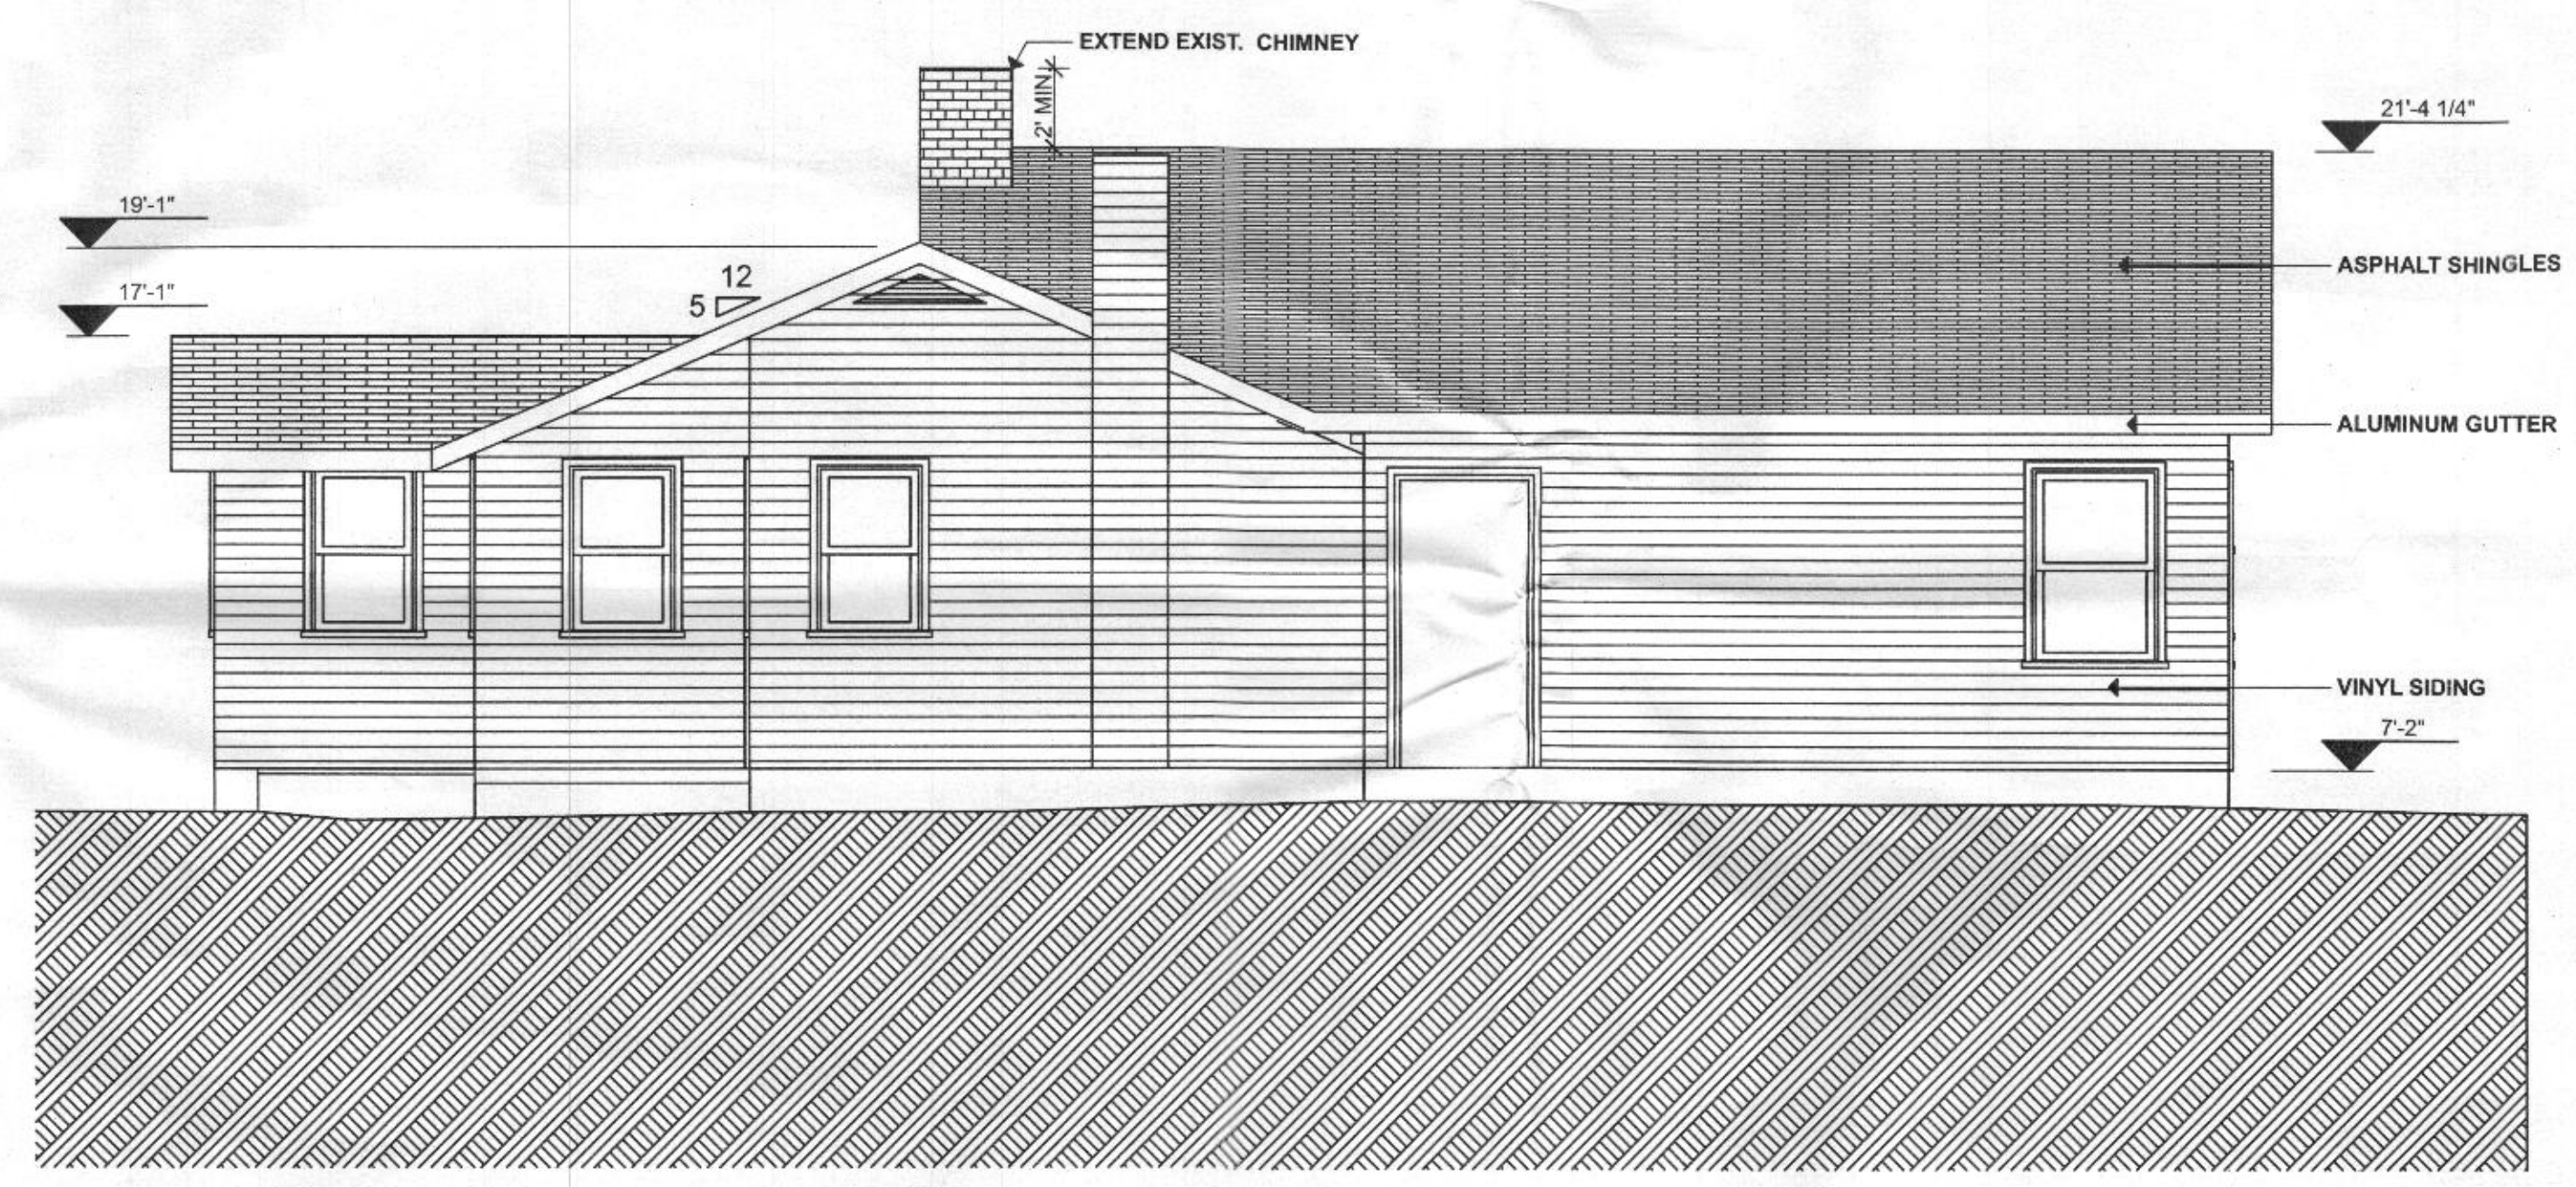

1 NORTH ELEVATION
SCALE: 1/4" = 1'-0"