



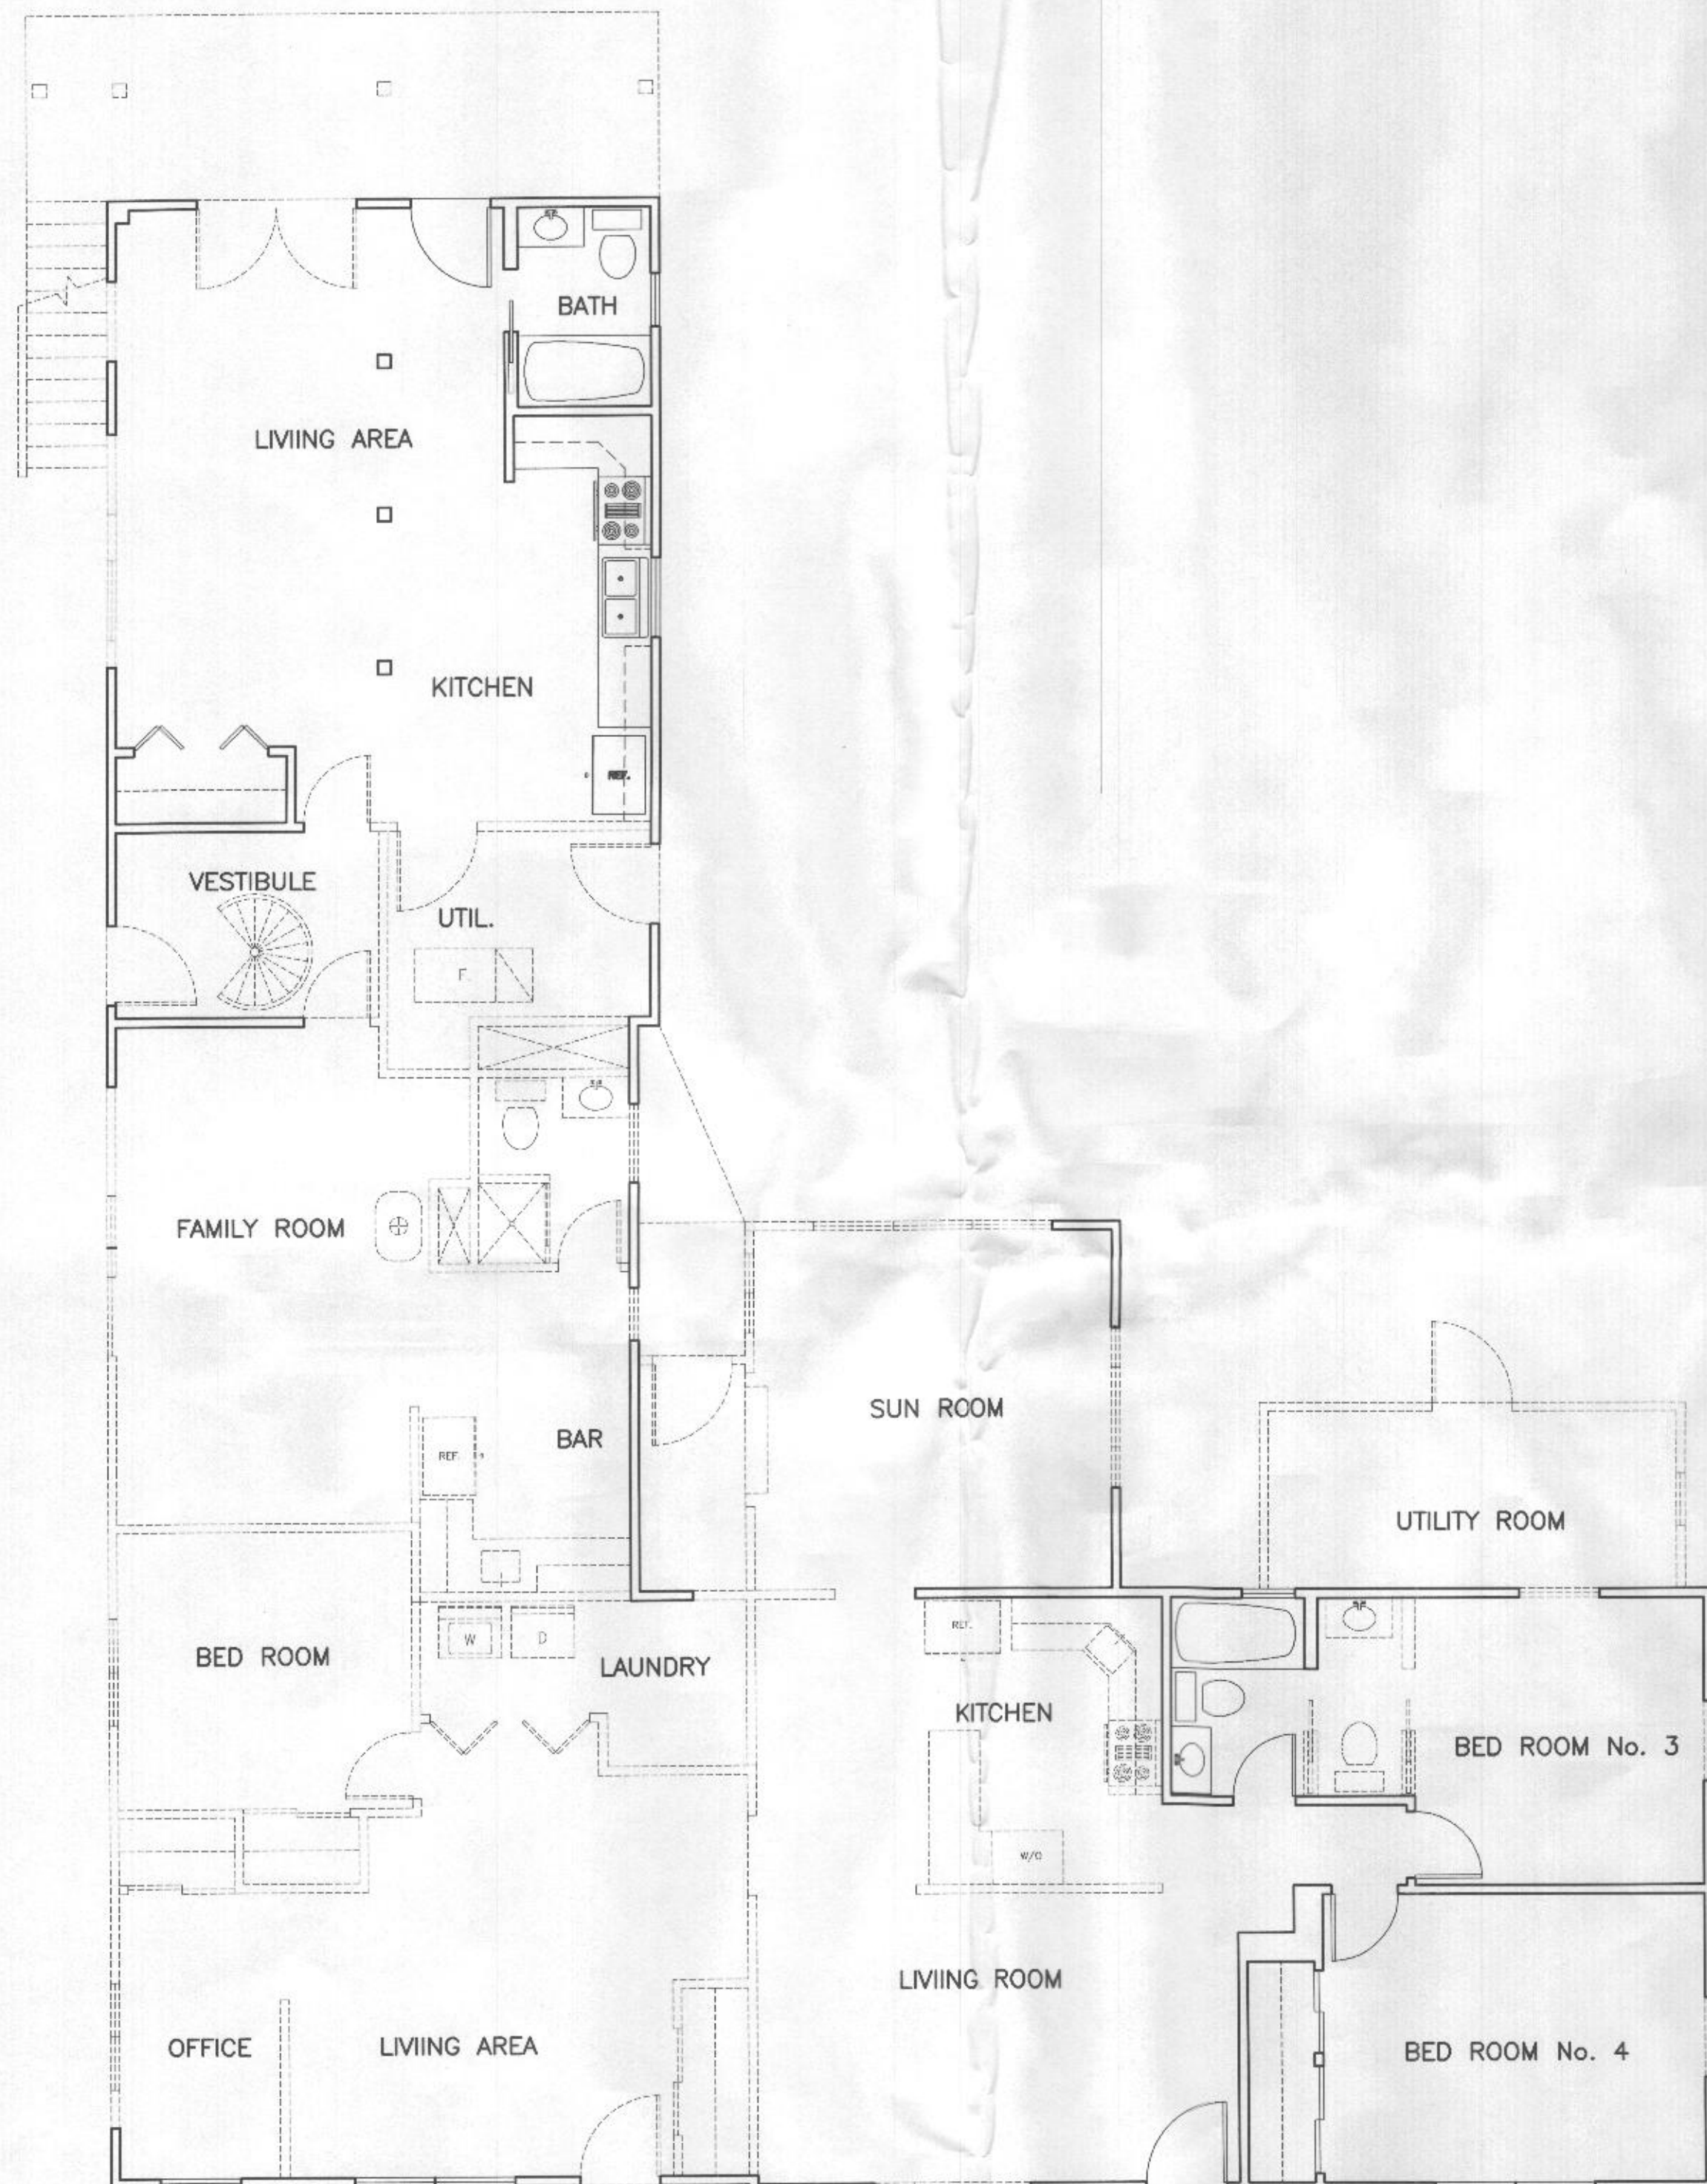

2 First Floor Plan - Demo-Exist.
SCALE: 3/16" = 1'-0"

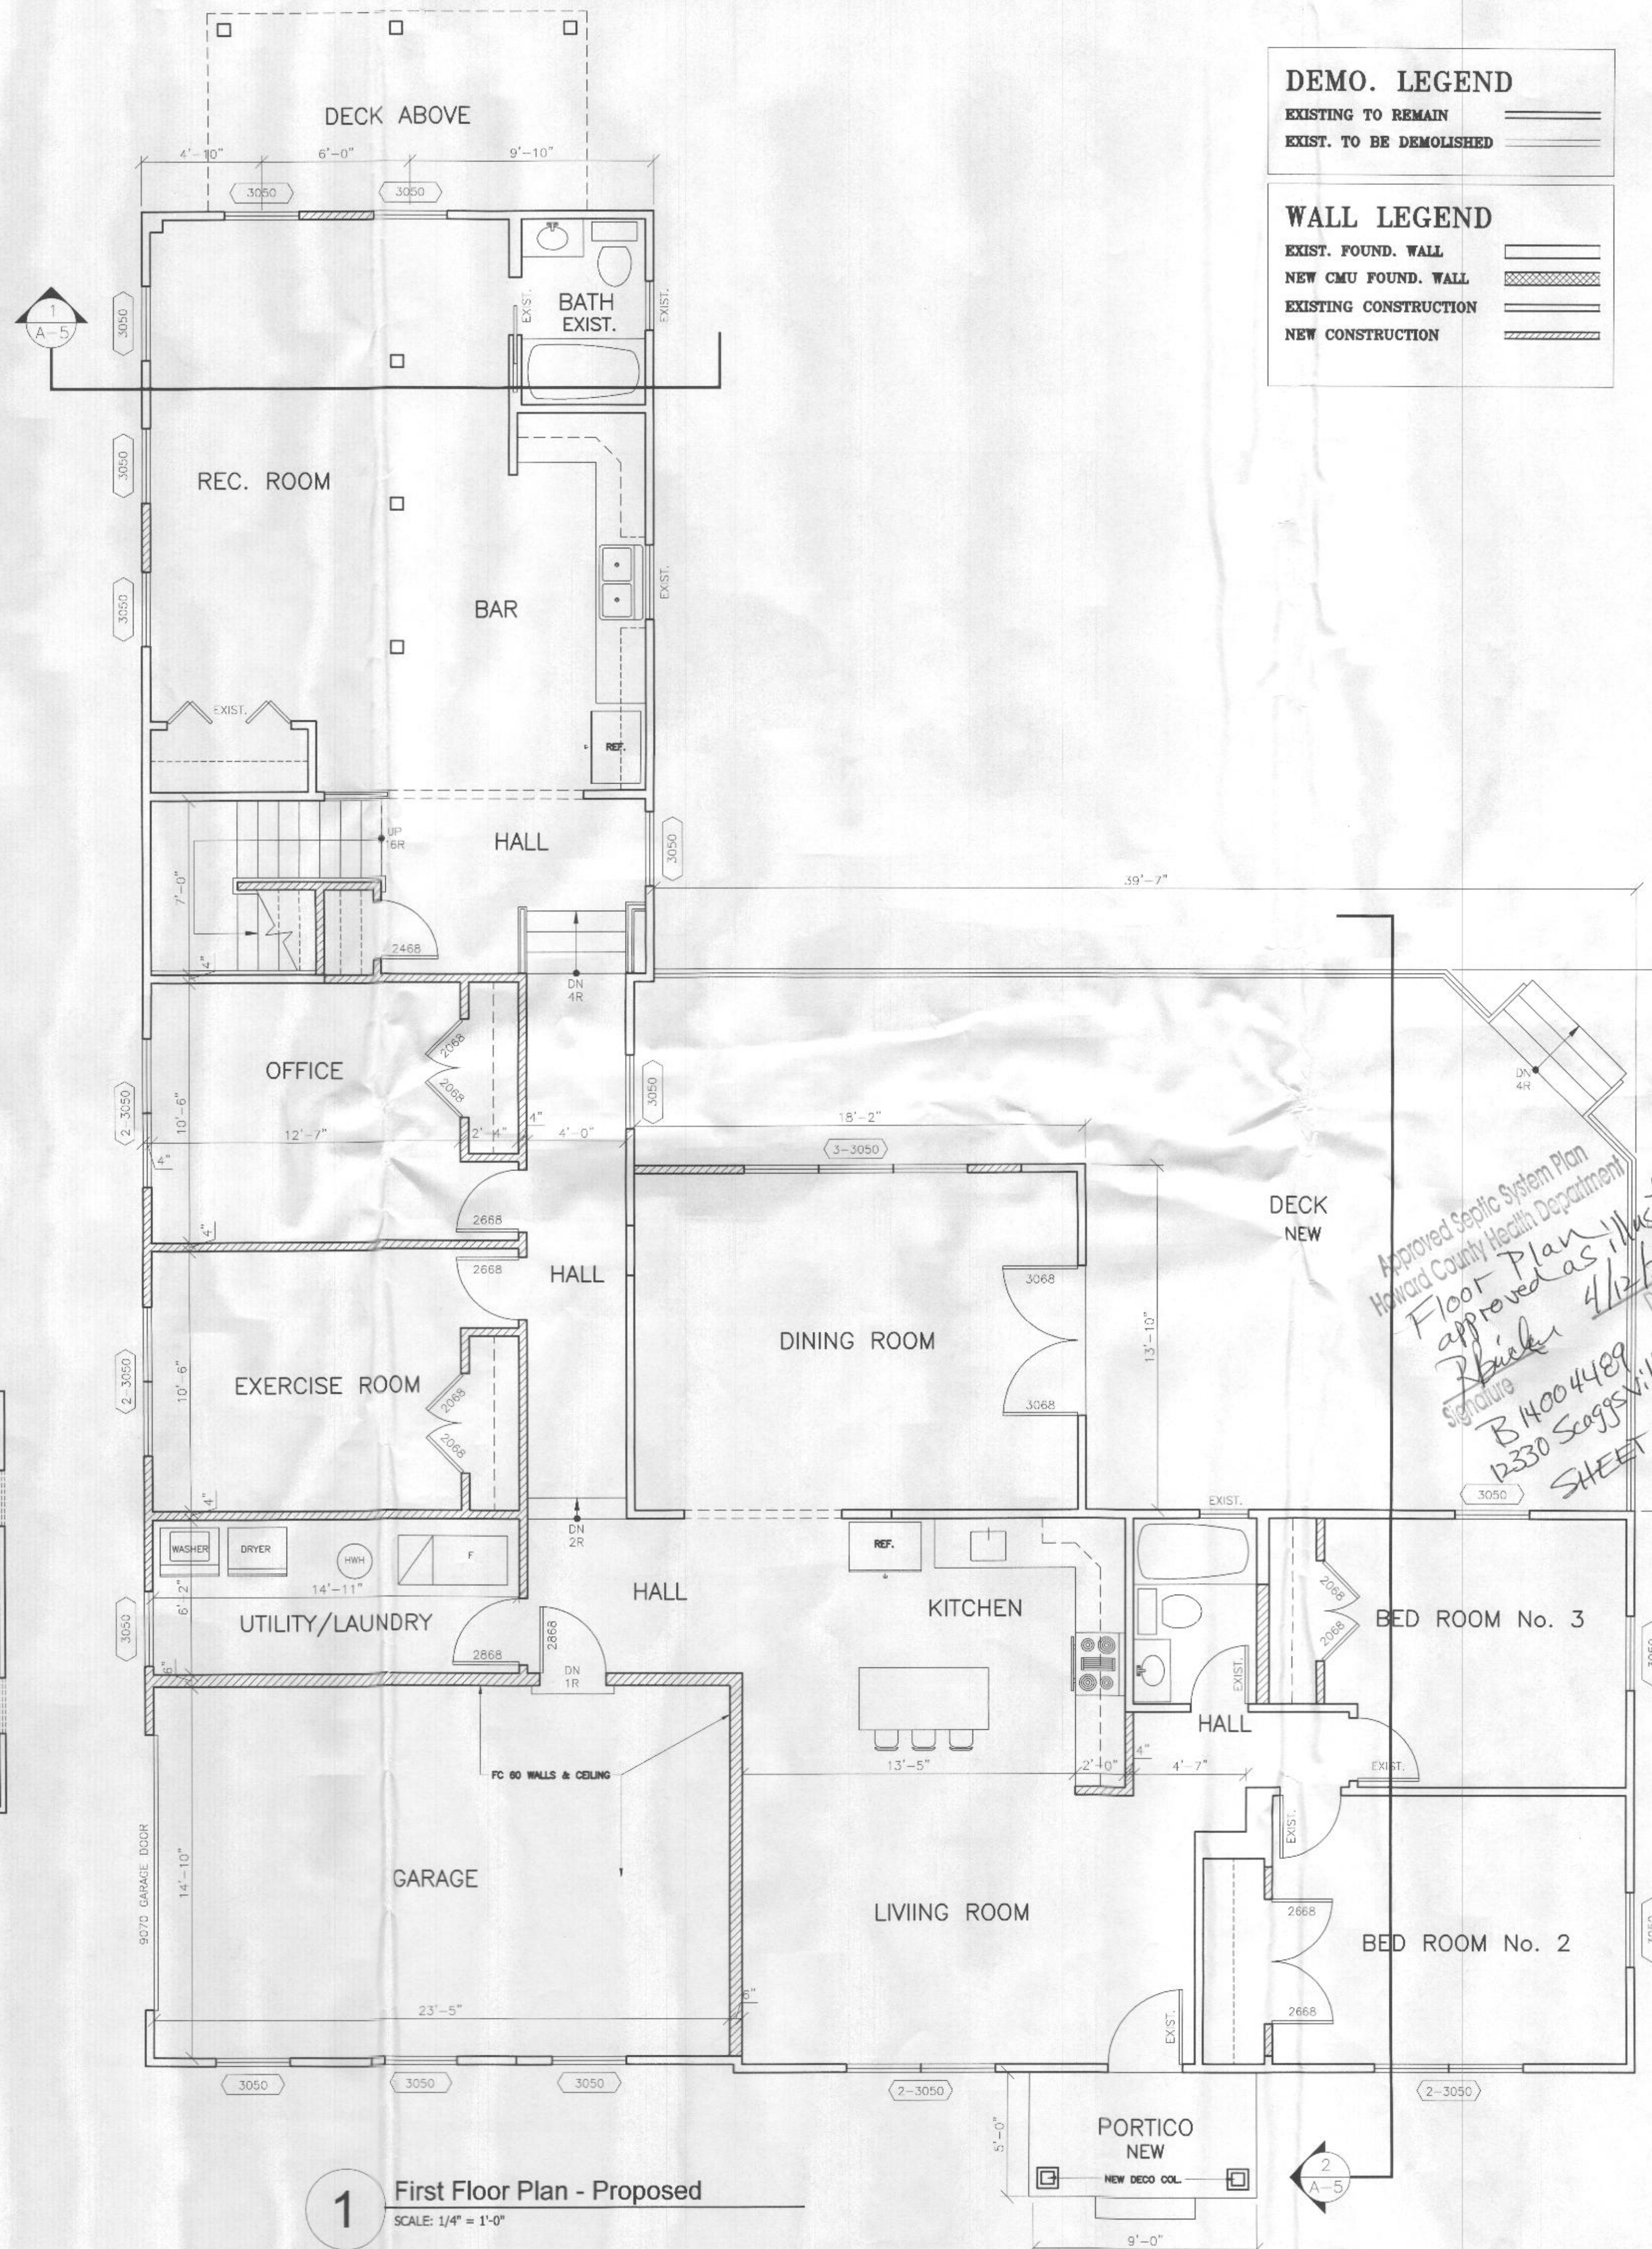


1 First Floor Plan - Proposed
SCALE: 1/4" = 1'-0"

DEMO. LEGEND

EXISTING TO REMAIN
EXIST. TO BE DEMOLISHED

WALL LEGEND

EXIST. FOUND. WALL
NEW CMU FOUND. WALL
EXISTING CONSTRUCTION
NEW CONSTRUCTION

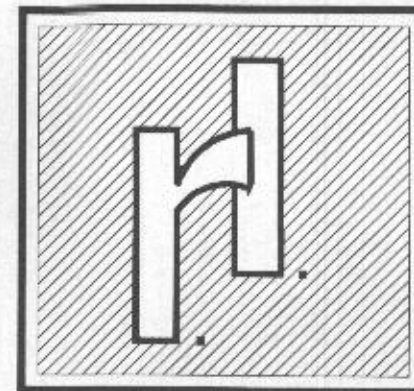

RAOUL LISSABET, A.I.A.
ARCHITECTS, LLC
19021 SEDLEY TERRACE
GAITHERSBURG, MD. 20879
TEL: (301) 948-3197
e-mail: rlissabet1@comcast.net



I CERTIFY THAT THESE DOCUMENTS WERE PREPARED OR APPROVED BY ME AND THAT I AM A DULY LICENSED ARCHITECT UNDER THE LAWS OF THE STATE OF MARYLAND. LICENSE No. 6102 - EXP. DATE 09-02-16

Revisions	
#	Date

Client:
MARCO TAMAYO & CARLA LUIS

Location:
12330 SCAGGSVILLE RD. FULTON, MD 20759

Project:
RESIDENCE REMODELING

Drawing Title:
EXISTING & PROPOSED FIRST FLOOR PLANS

Drawn by
Arch. Camilo Garzon


Project No. **02/20/16 PERMIT**

Drawing No:
A-1

Approved Septic System Plan
Floor Plan
approved as illustrated
Signature: B14004489
12330 Scaggsville Rd.
SHEET 2 of 6



A-2

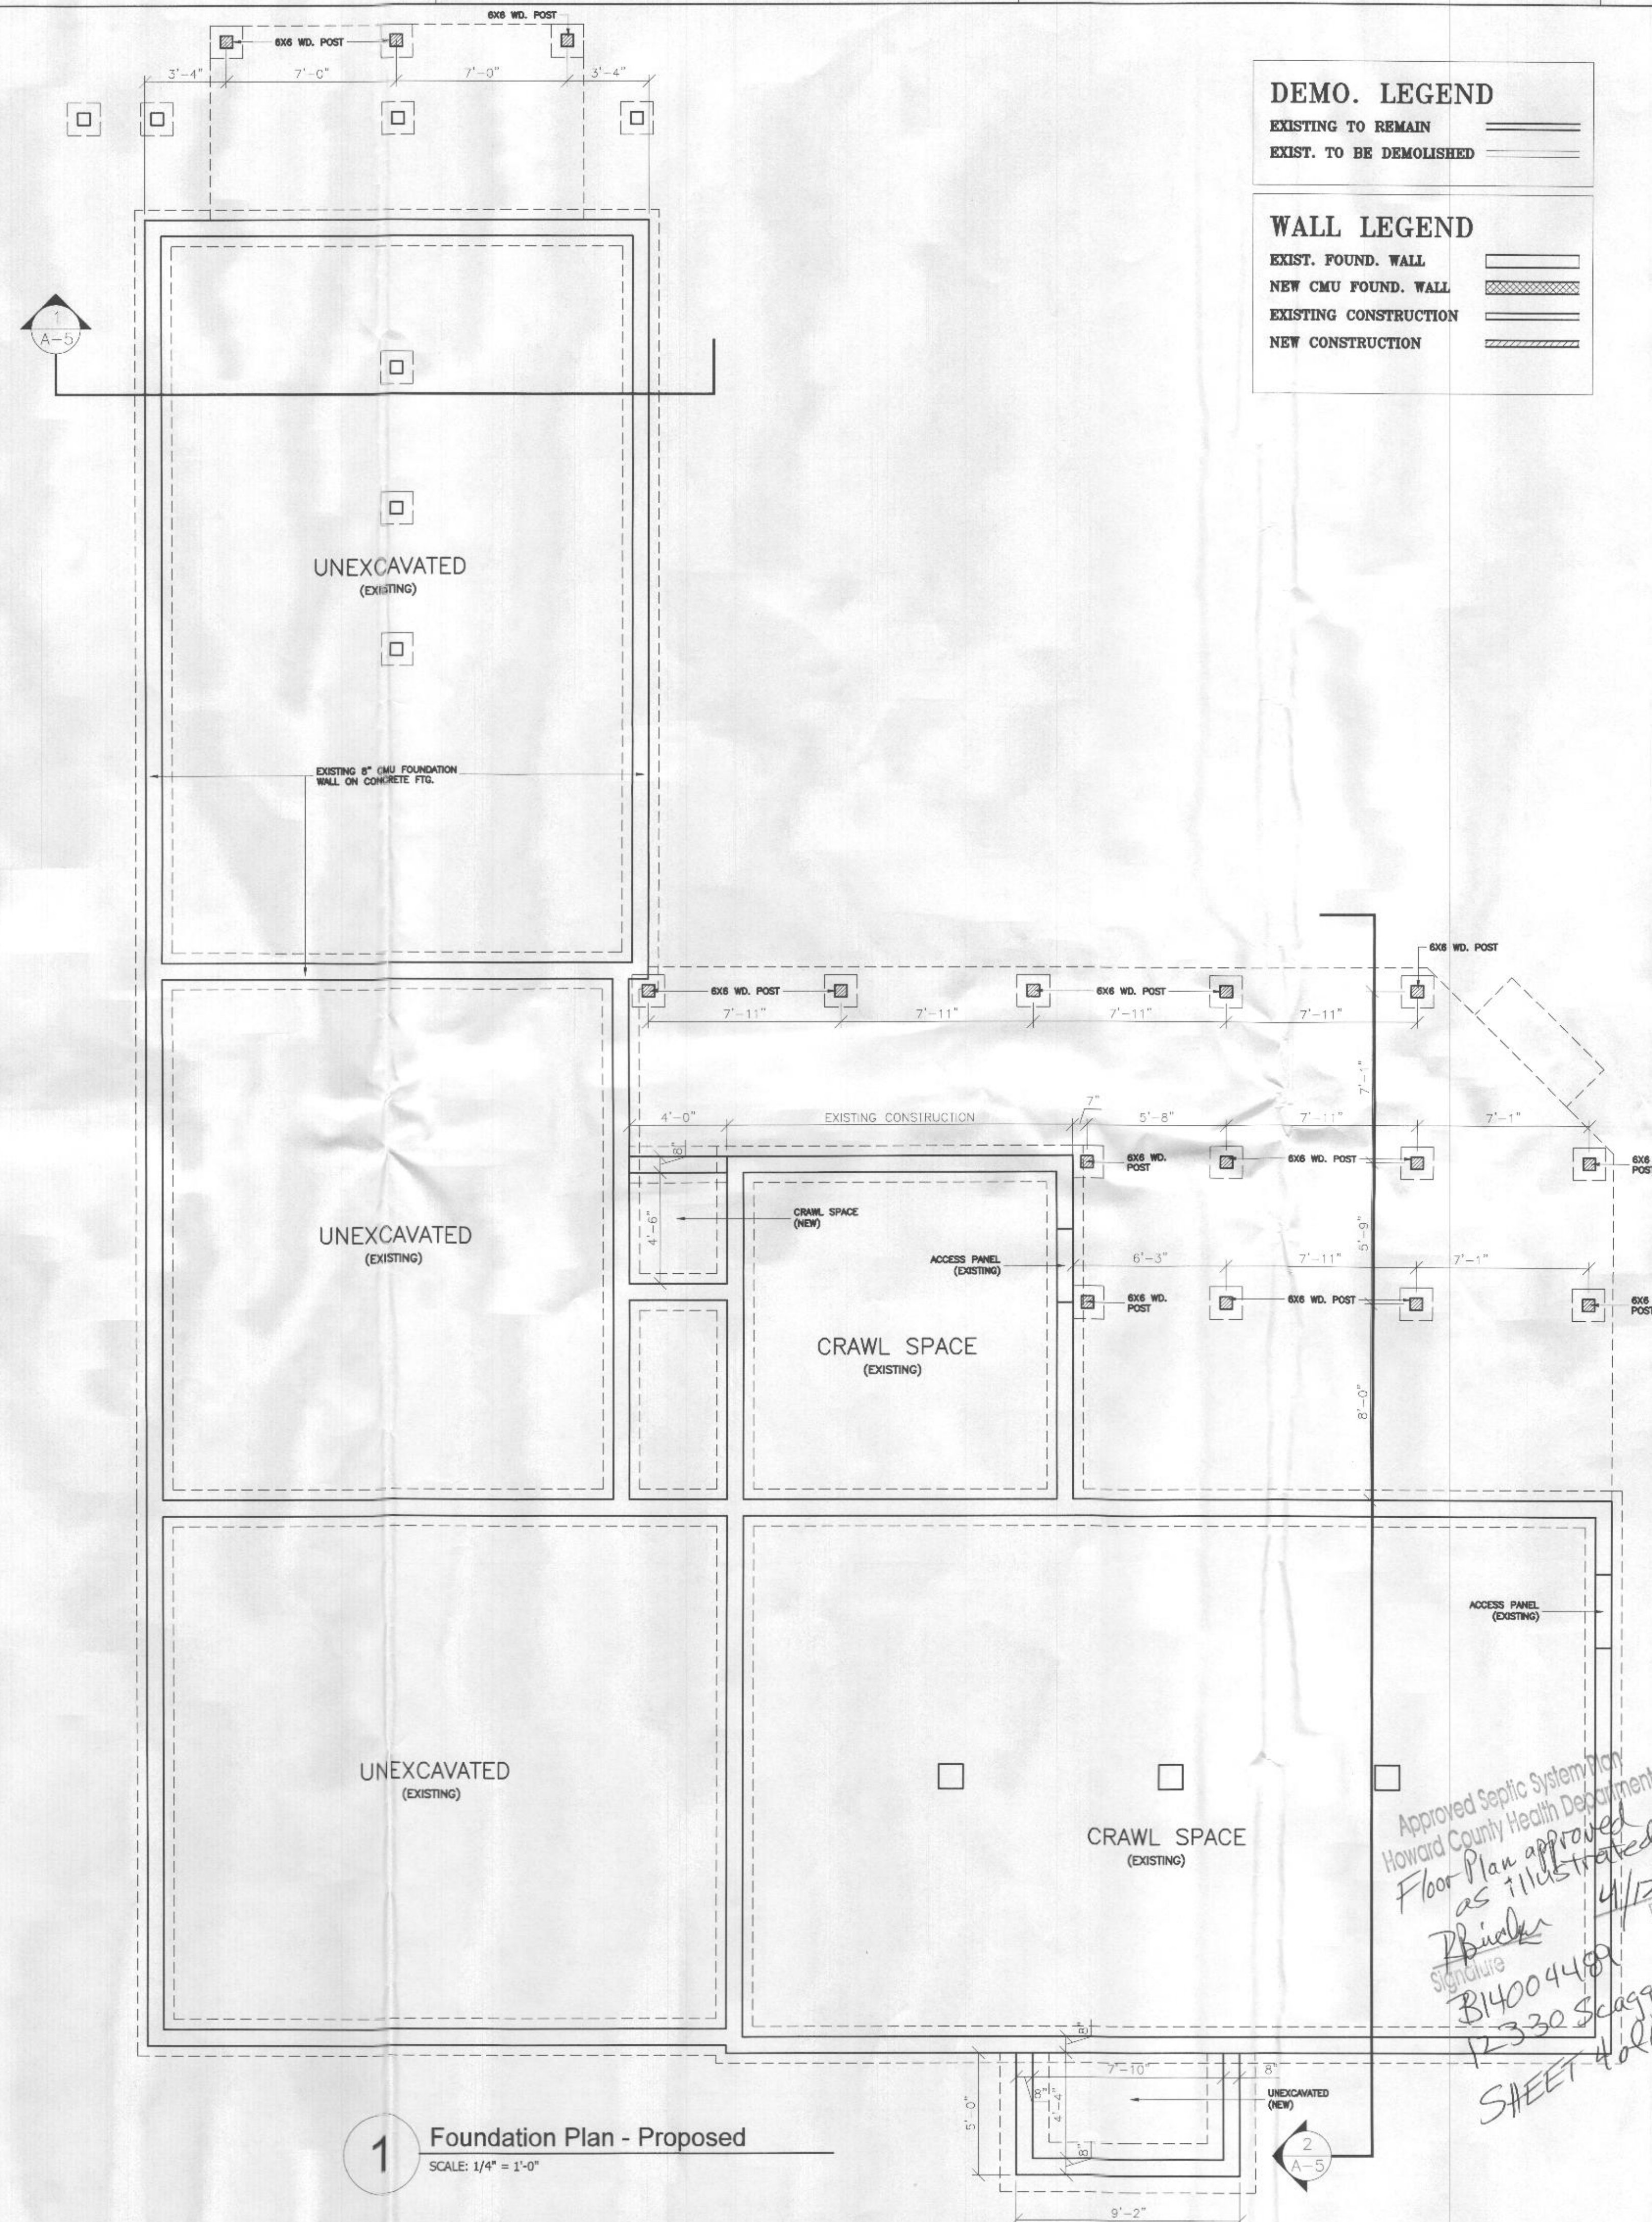


DEMO. LEGEND

EXISTING TO REMAIN
EXIST. TO BE DEMOLISHED

WALL LEGEND

EXIST. FOUND. WALL
NEW CMU FOUND. WALL
EXISTING CONSTRUCTION
NEW CONSTRUCTION

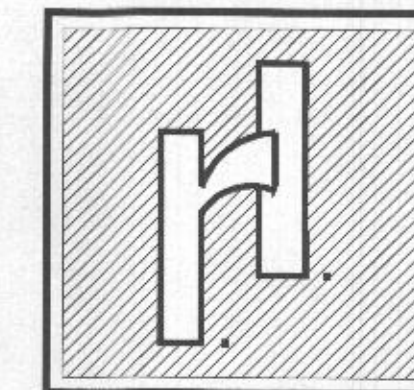

RAOUL LISSABET, A.I.A.
ARCHITECTS, LLC
19021 SEDLEY TERRACE
GAITHERSBURG, MD. 20879
TEL: (301) 948-3197
e-mail: rlissabet1@comcast.net



I CERTIFY THAT THESE DOCUMENTS WERE PREPARED OR
APPROVED BY ME AND THAT I AM A DULY LICENSED ARCHITECT
UNDER THE LAWS OF THE STATE OF MARYLAND.
LICENSE No. 6152 - EXP. DATE 09-02-16

Revisions	
#	Date

Client:
MARCO TAMAYO &
CARLA LUIS

Location:
12330 SCAGGSVILLE RD.
FULTON, MD 20759

Project:
RESIDENCE
REMODELING

Drawing Title:
PROPOSED
FOUNDATION PLAN

Drawn by
Arch. Camilo Garzon


Project No.
02/20/16 PERMIT

Drawing No:


A-3

1 Foundation Plan - Proposed
SCALE: 1/4" = 1'-0"

Approved Septic System Plan
Howard County Health Department
Floor Plan approved
as illustrated
Signature: [Signature]
314004489
12330 Scaggsville Rd
SHEET 4 of 6
4/12/2016

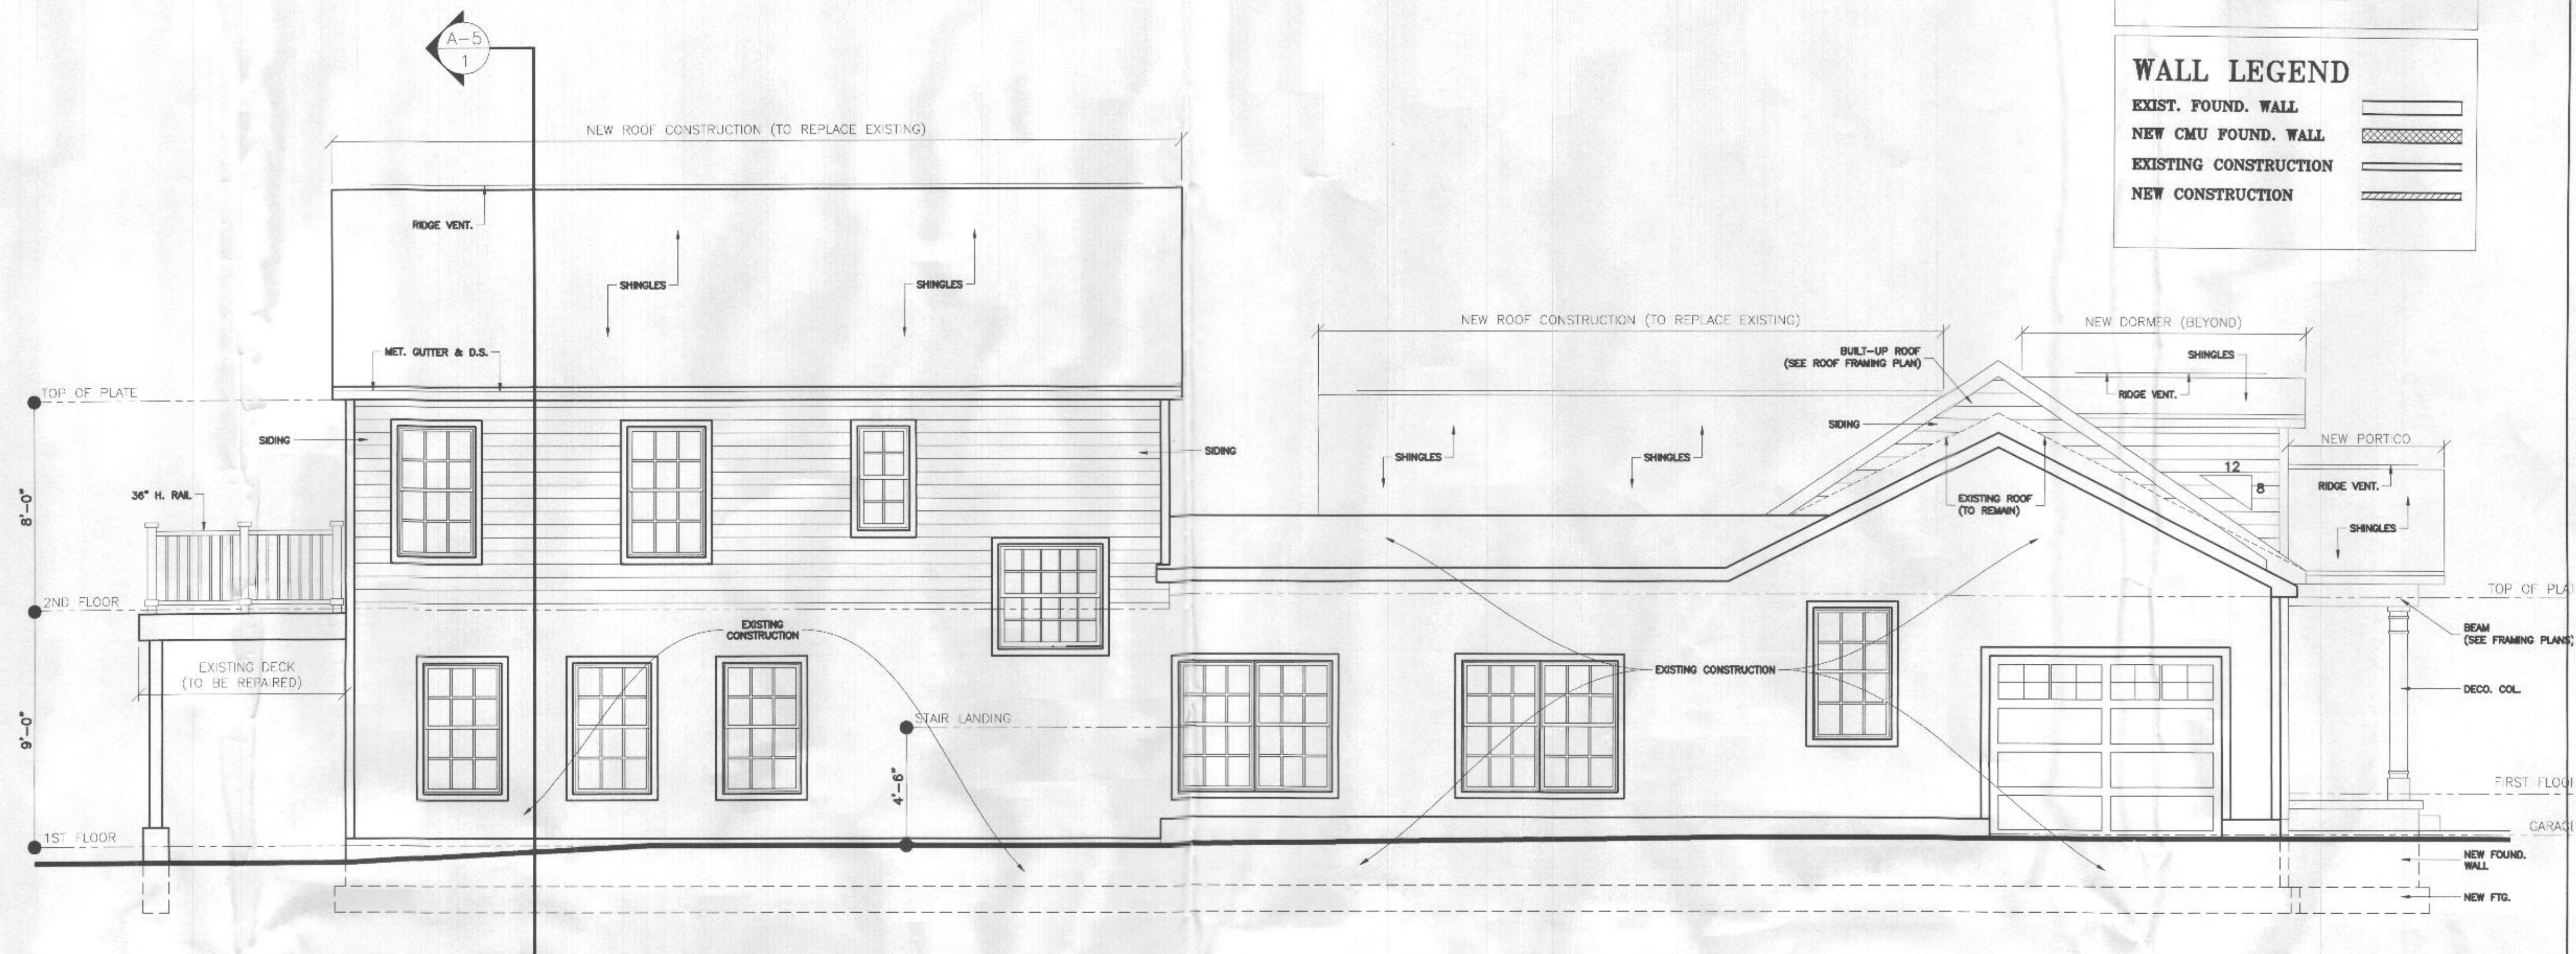

2 Left Side Elevation - Proposed
SCALE: 1/4" = 1'-0"

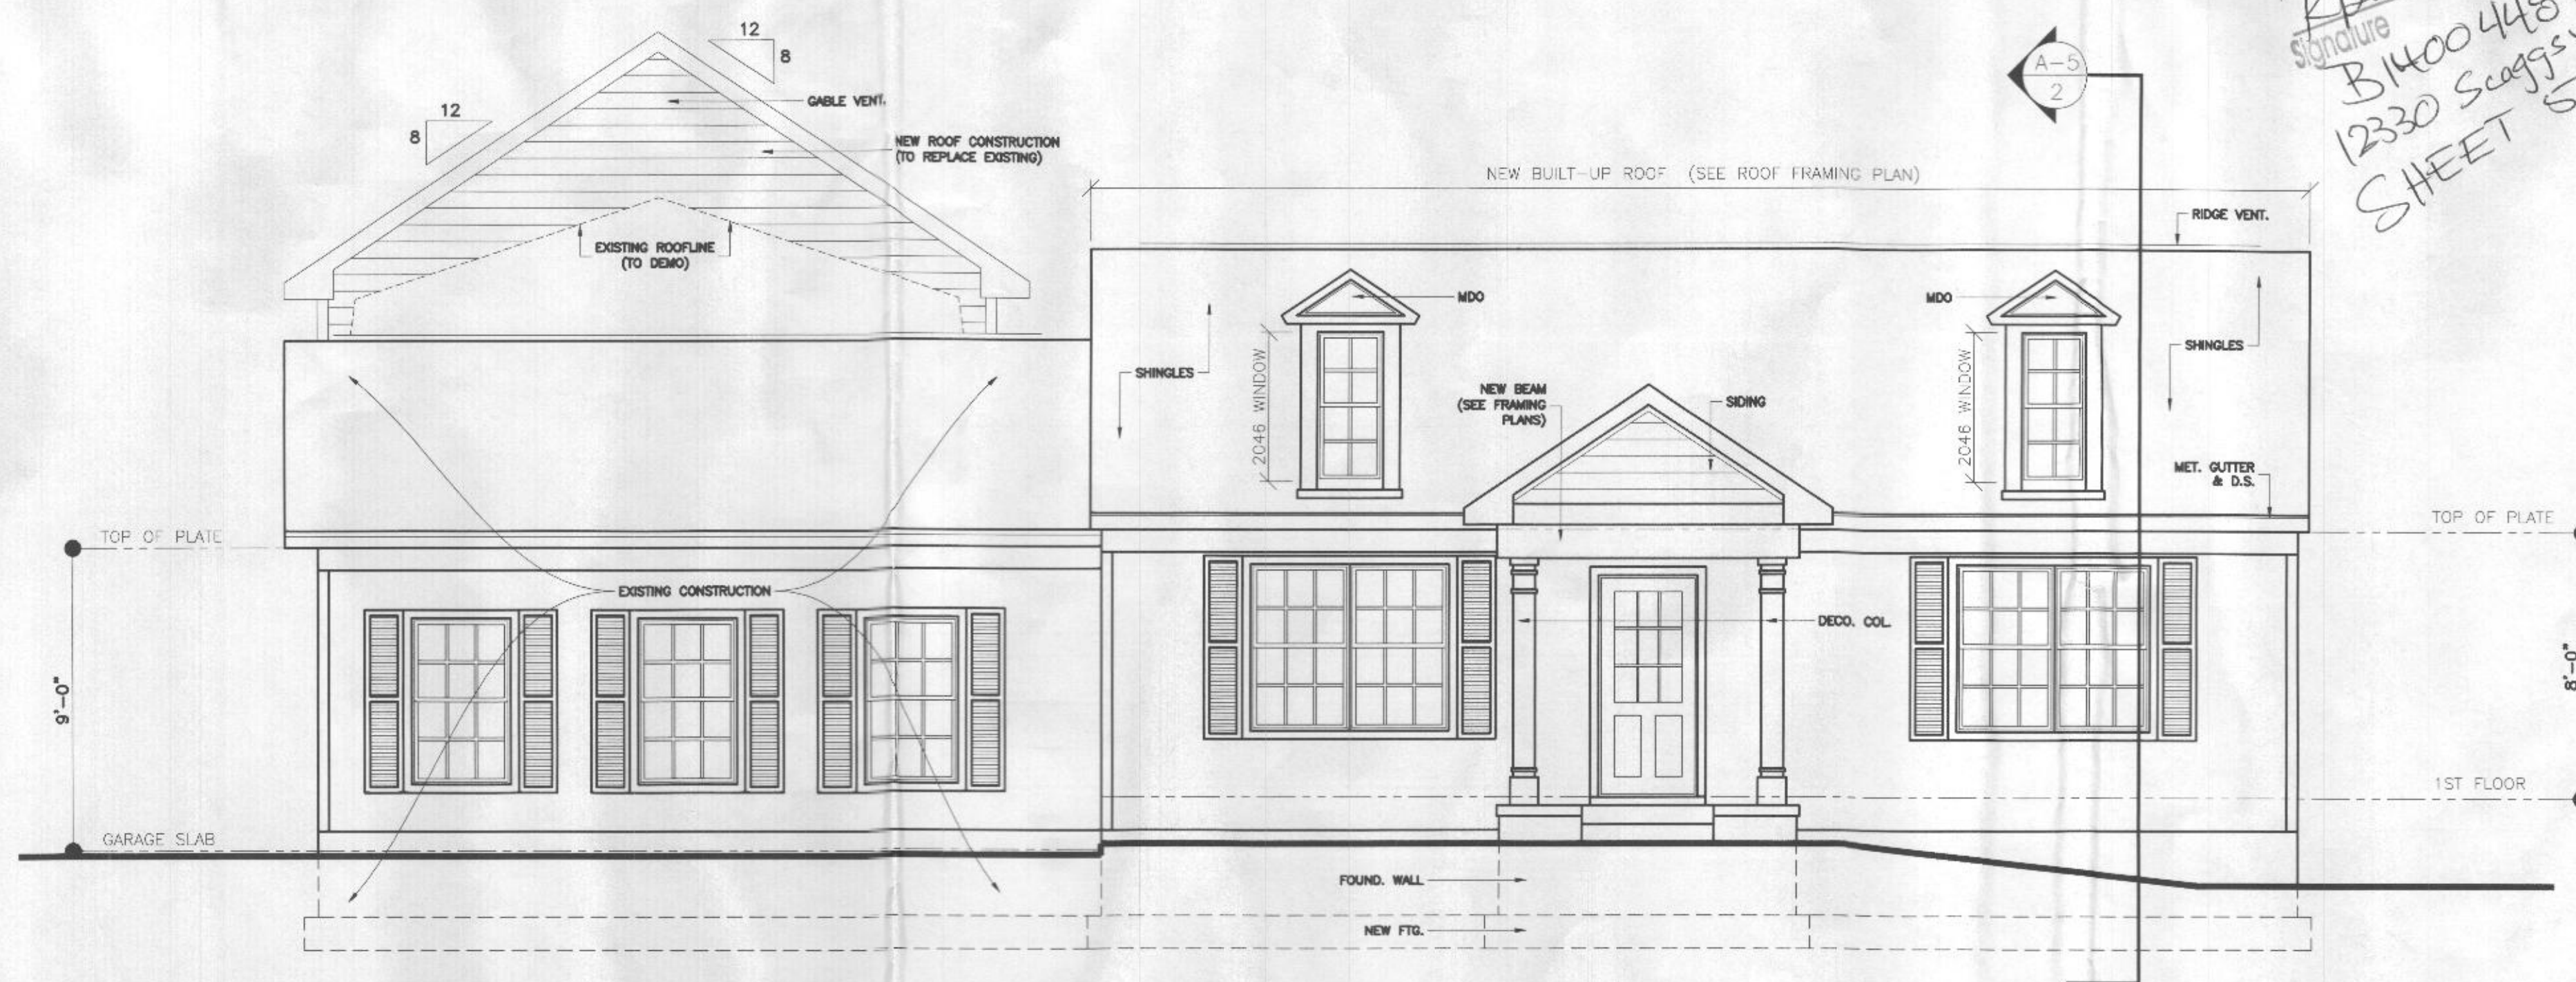


1 Front Elevation - Proposed
SCALE: 1/4" = 1'-0"

DEMO. LEGEND

EXISTING TO REMAIN
EXIST. TO BE DEMOLISHED

WALL LEGEND

EXIST. FOUND. WALL
NEW CMU FOUND. WALL
EXISTING CONSTRUCTION
NEW CONSTRUCTION

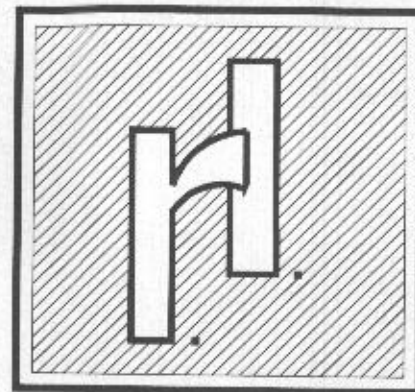

RAOUL LISSABET, A.I.A.
ARCHITECTS, LLC
19021 SEDLEY TERRACE
GAITHERSBURG, MD. 20879
TEL: (301) 948-3197
e-mail: rlissabet1@comcast.net



I CERTIFY THAT THESE DOCUMENTS WERE PREPARED OR APPROVED BY ME AND THAT I AM A DULY LICENSED ARCHITECT UNDER THE LAWS OF THE STATE OF MARYLAND. LICENSE NO. 6152 - EXP. DATE 09-02-16

Revisions	
#	Date

Approved Septic System Plan
Howard County Health Department
Floor Plan approved
as illustrated.
Signature: B14004489
12330 Scaggsville Rd
SHEET 5 of 6
Date: 4/12/2016

Client: MARCO TAMAYO & CARLA LUIS
Location: 12330 SCAGGSVILLE RD. FULTON, MD 20759


Project: RESIDENCE REMODELING

Drawing Title: PROPOSED FRONT & LEFT SIDE ELEVATIONS

Drawn by: Arch. Camilo Garzon

Project No.: 02/20/16 PERMIT

Drawing No.: A-4

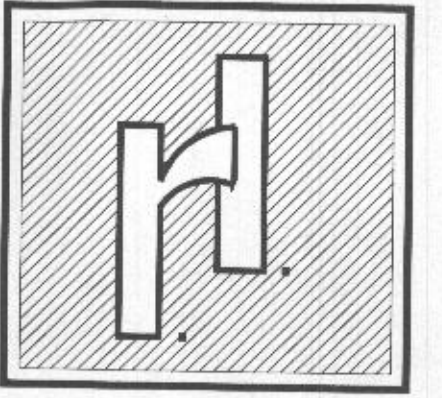

RAOUL LISSABET, A.I.A.
ARCHITECTS, LLC
19021 SEDLEY TERRACE
GAITHERSBURG, MD. 20879
TEL: (301) 948-3197
e-mail: rlissabet1@comcast.net



I CERTIFY THAT THESE DOCUMENTS WERE PREPARED OR
APPROVED BY ME AND THAT I AM A DULY LICENSED ARCHITECT
UNDER THE LAWS OF THE STATE OF MARYLAND.
LICENSE NO. 8152 - EXP. DATE 09-02-16

Revisions	
#	Date

Client:
**MARCO TAMAYO &
CARLA LUIS**

Location:
**12330 SCAGGSVILLE RD.
FULTON, MD 20759**

Project:
**RESIDENCE
REMODELING**

Drawing Title:
**PROPOSED
REAR & RIGHT SIDE
ELEVATIONS**

Drawn by
Arch. Camilo Garzon

Project No. **02/20/16 PERMIT**


Drawing No:
A-5

DEMO. LEGEND

EXISTING TO REMAIN
EXIST. TO BE DEMOLISHED

WALL LEGEND

EXIST. FOUND. WALL
NEW CMU FOUND. WALL
EXISTING CONSTRUCTION
NEW CONSTRUCTION

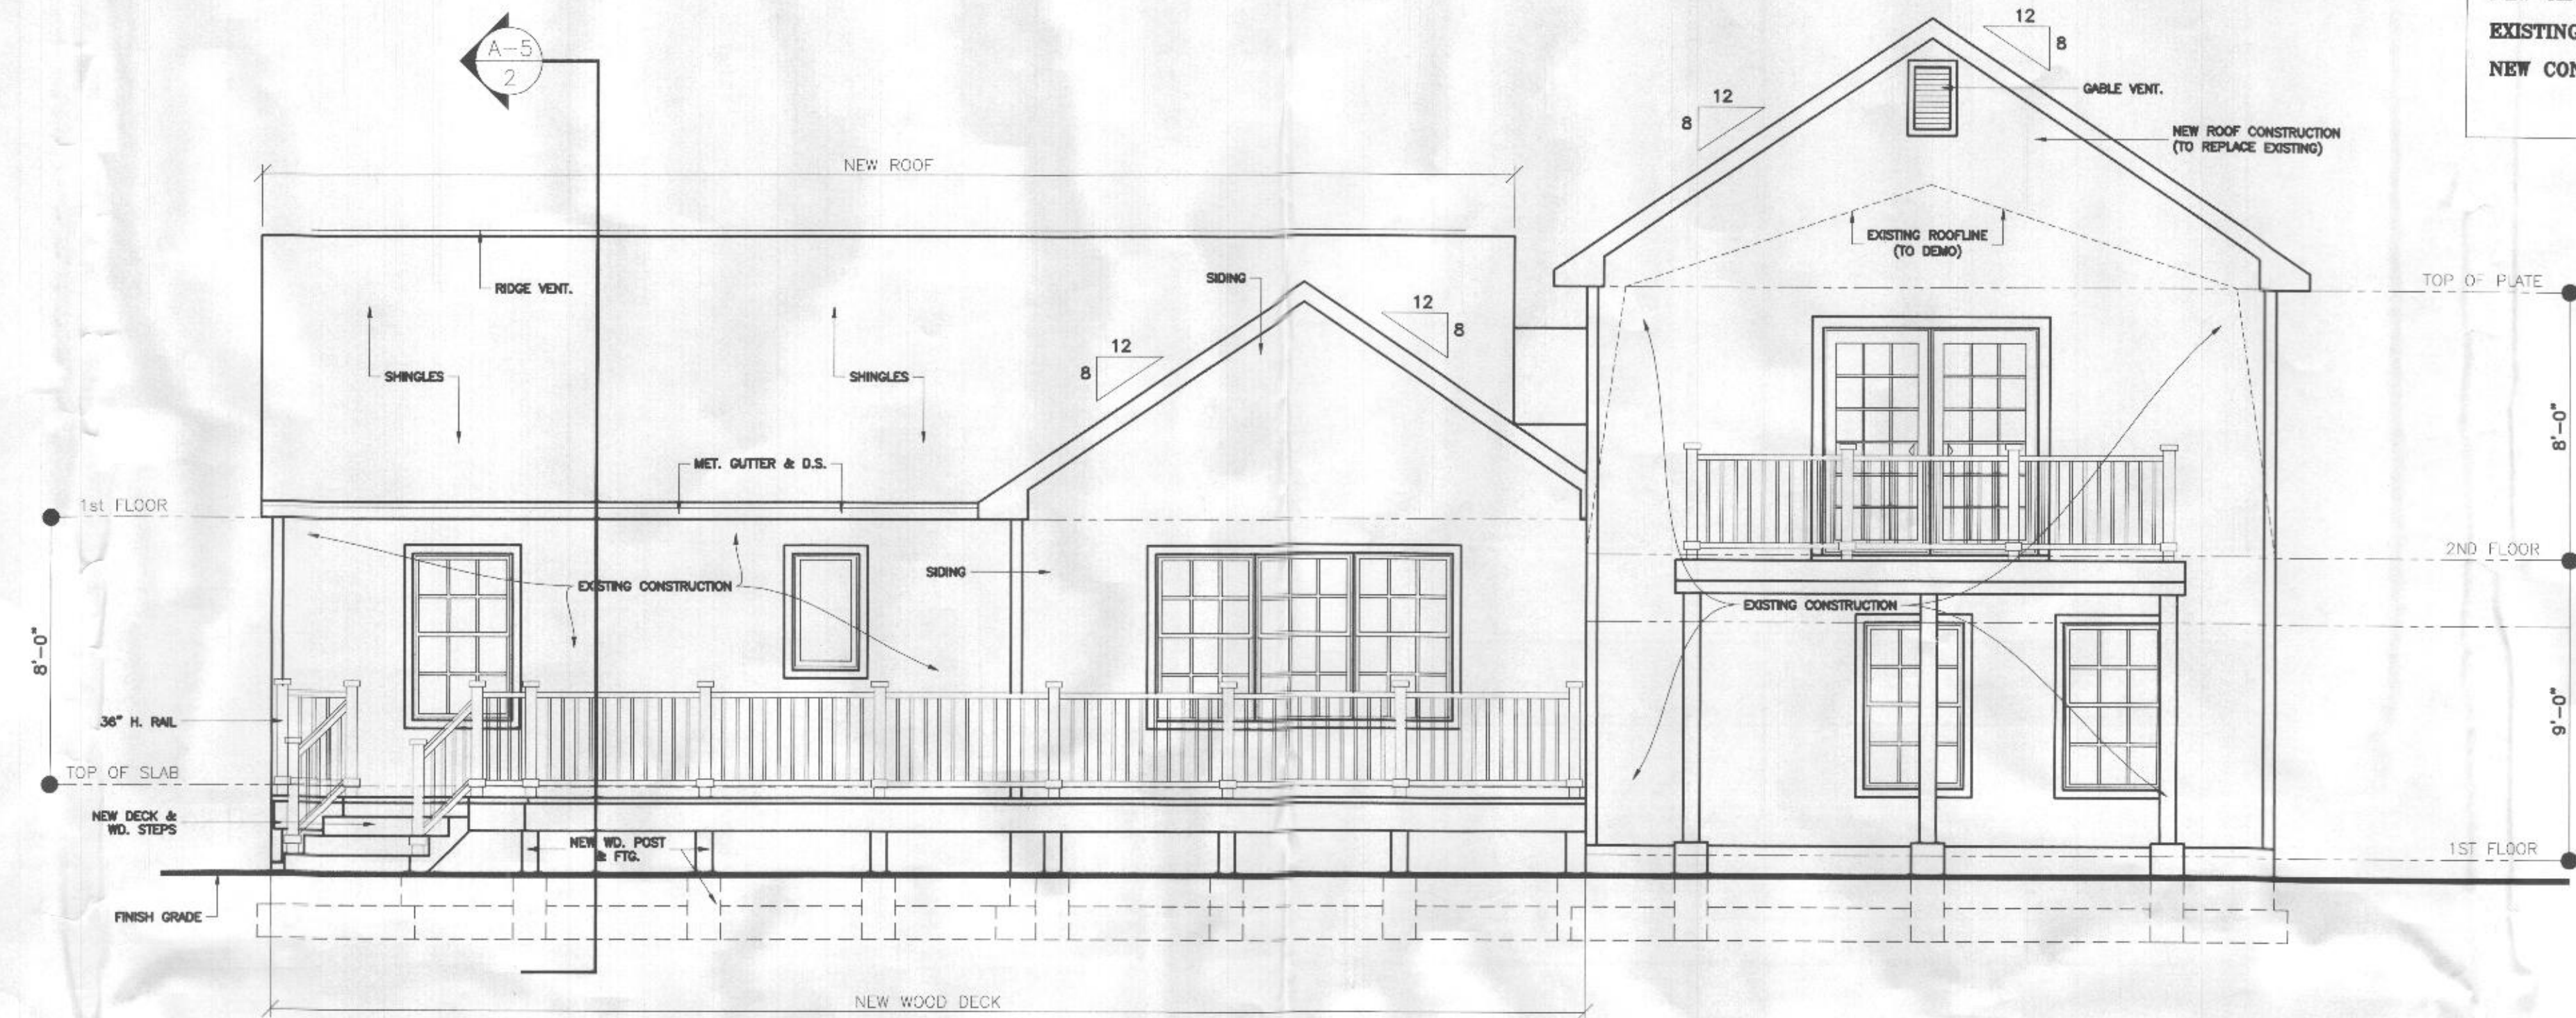

2 Rear Elevation - Proposed
SCALE: 1/4" = 1'-0"



1 Right Side Elevation - Proposed
SCALE: 1/4" = 1'-0"

Approved Septic System Plan
Howard County Health Department
Floor Plan approved
as illustrated
Signature *Camilo Garzon* Date *4/2/2016*
B14004489
12330 Scaggsville Rd.
SHEET 6 of 6