

HOWARD COUNTY
PERMIT APPLICATION

PERMIT NUMBER

00058987

Building Address ~~1417~~ Sheephead Ct
Clarksville, MD 21029

Suite/Apt. # 05-411601 SDP/WP/Petition #:

Census Tract 6051.01 Subdivision Hedgerow

Section Area Lot 7

Tax Map 28 Parcel 30 Grid 20

Zoning RR-DEO Map Coordinates 13H4 Lot size

Existing Use vacant lot

Proposed Use new single family home

Estimated Construction Cost \$ 1,000,000

Description of Work new custom SFD

unfinished basement w/FF, attached 4 car garage, 5 BR,

5 full bath, 2 1/2 bath,

Occupant or Tenant SHAHEEN JOHN KORANGY

Contact Name

Address 1144 Halesworth Dr

City Potomac State MD Zip Code 20854

Phone 301-370-1311 Fax

Property Owner's Name SHAHEEN JOHN KORANGY

Address 1144 Halesworth Dr

City Potomac State MD Zip Code 20854

Home Phone 301-762-1484 Work Phone 301-370-1311

Applicant's Name & Mailing Address, (if other than stated hereon):

Phone Fax

Contractor Company To Be Selected

Contact Person

Address

City State Zip Code

License No.

Phone Fax

Engineer or Architect Company Creative Outlooks LLC

Contact Person Philip Gugliuzza

Address Joe Purdy - CLSI

City State Zip Code

Phone 410-239-0261 Fax 410-239-6017

BUILDING DESCRIPTION - COMMERCIAL

BUILDING DESCRIPTION - RESIDENTIAL

Building Characteristics

Utilities

Height:

No. of stories:

Gross area, sq. ft. per floor:

Use group:

Construction type:

Reinforced Concrete

Structural Steel

Masonry

Wood Frame

State Certified Modular

Water Supply:

Public

Private

Sewage Disposal:

Public

Private

Electric Yes ☐ No ☐

Gas Yes ☐ No ☐

Heating System:

Electric ☐ Oil ☐

Natural Gas ☐

Propane Gas ☐

Sprinkler system: N/A ☐

Full

Partial

Other Suppression

of Heads

Building Characteristics

Utilities

SF Dwelling ☐ SF Townhouse ☐

Depth Width

1st floor:

2nd floor:

Basement:

Finished Basement ☐ Unfinished Basement ☐

Crawl space ☐ Slab on Grade ☐

No. of Bedrooms

Height:

Multi-family dwellings:

No. of efficiency units:

No. of 1 BR units:

No. of 2 BR units:

No. of 3 BR units:

Other Structure:

Dimensions:

Footings:

Roof Height:

State Certified Modular

Manufactured Home

Water Supply:

Public

Private

Sewage Disposal:

Public

Private

Electric Yes ☒ No ☐

Gas Yes ☒ No ☐

Heating System:

Electric ☐ Oil ☐

Natural Gas ☐

Propane Gas ☐

Sprinkler system: N/A ☐

NFPA #13D

NFPA #13R

Other:

THE UNDERSIGNED HEREBY CERTIFIES AND AGREES AS FOLLOWS: (1) THAT HE/SHE IS AUTHORIZED TO MAKE THIS APPLICATION; (2) THAT THE INFORMATION IS CORRECT; (3) THAT HE/SHE WILL COMPLY WITH ALL REGULATIONS OF HOWARD COUNTY WHICH ARE APPLICABLE THERETO; (4) THAT HE/SHE WILL PERFORM NO WORK ON THE ABOVE REFERENCED PROPERTY NOT SPECIFICALLY DESCRIBED IN THIS APPLICATION; (5) THAT HE/SHE GRANTS COUNTY OFFICIALS THE RIGHT TO ENTER UPON THIS PROPERTY FOR THE PURPOSE OF INSPECTING THE WORK PERMITTED AND POSTING NOTICES.

Applicant's Signature

owner

Title/Company

Print Name

Date

Checks payable to: DIRECTOR OF FINANCE OF HOWARD COUNTY

** PLEASE WRITE NEATLY AND LEGIBLY. **

FOR OFFICE USE ONLY

AGENCY DATE SIGNATURE APPROVAL

Land Development, DPZ

State Highway

Building Official

Dev. Engineering, DPZ

Health

Fire Protection

Is Sediment Control approval required prior to issuance?

YES ☐ NO ☐

CONTINGENCY CONSTRUCTION START: ☐

ONE STOP SHOP: ☐

Distribution of Copies

White: Building Official

Green: LDD, DPZ

Yellow: DED, DPZ

Pink: Health

Gold: SHA

T:\name\PERMIT.FRM

DPZ SETBACK INFORMATION

Front:

Rear:

Side:

Side St.:

All minimum setbacks met?

YES ☐ NO ☐

Is Entrance Permit required?

YES ☐ NO ☐

Historic District?

YES ☐ NO ☐

Lot Coverage for NewTown Zone

SDP/Red-line approval date

Filing fee:

Permit fee:

Excise tax:

Add'l per. fee:

TOTAL FEES:

Sub-total paid:

Balance due:

Check:

Validation:


PROPERTY INFO

120

1253

110971

Accepted by

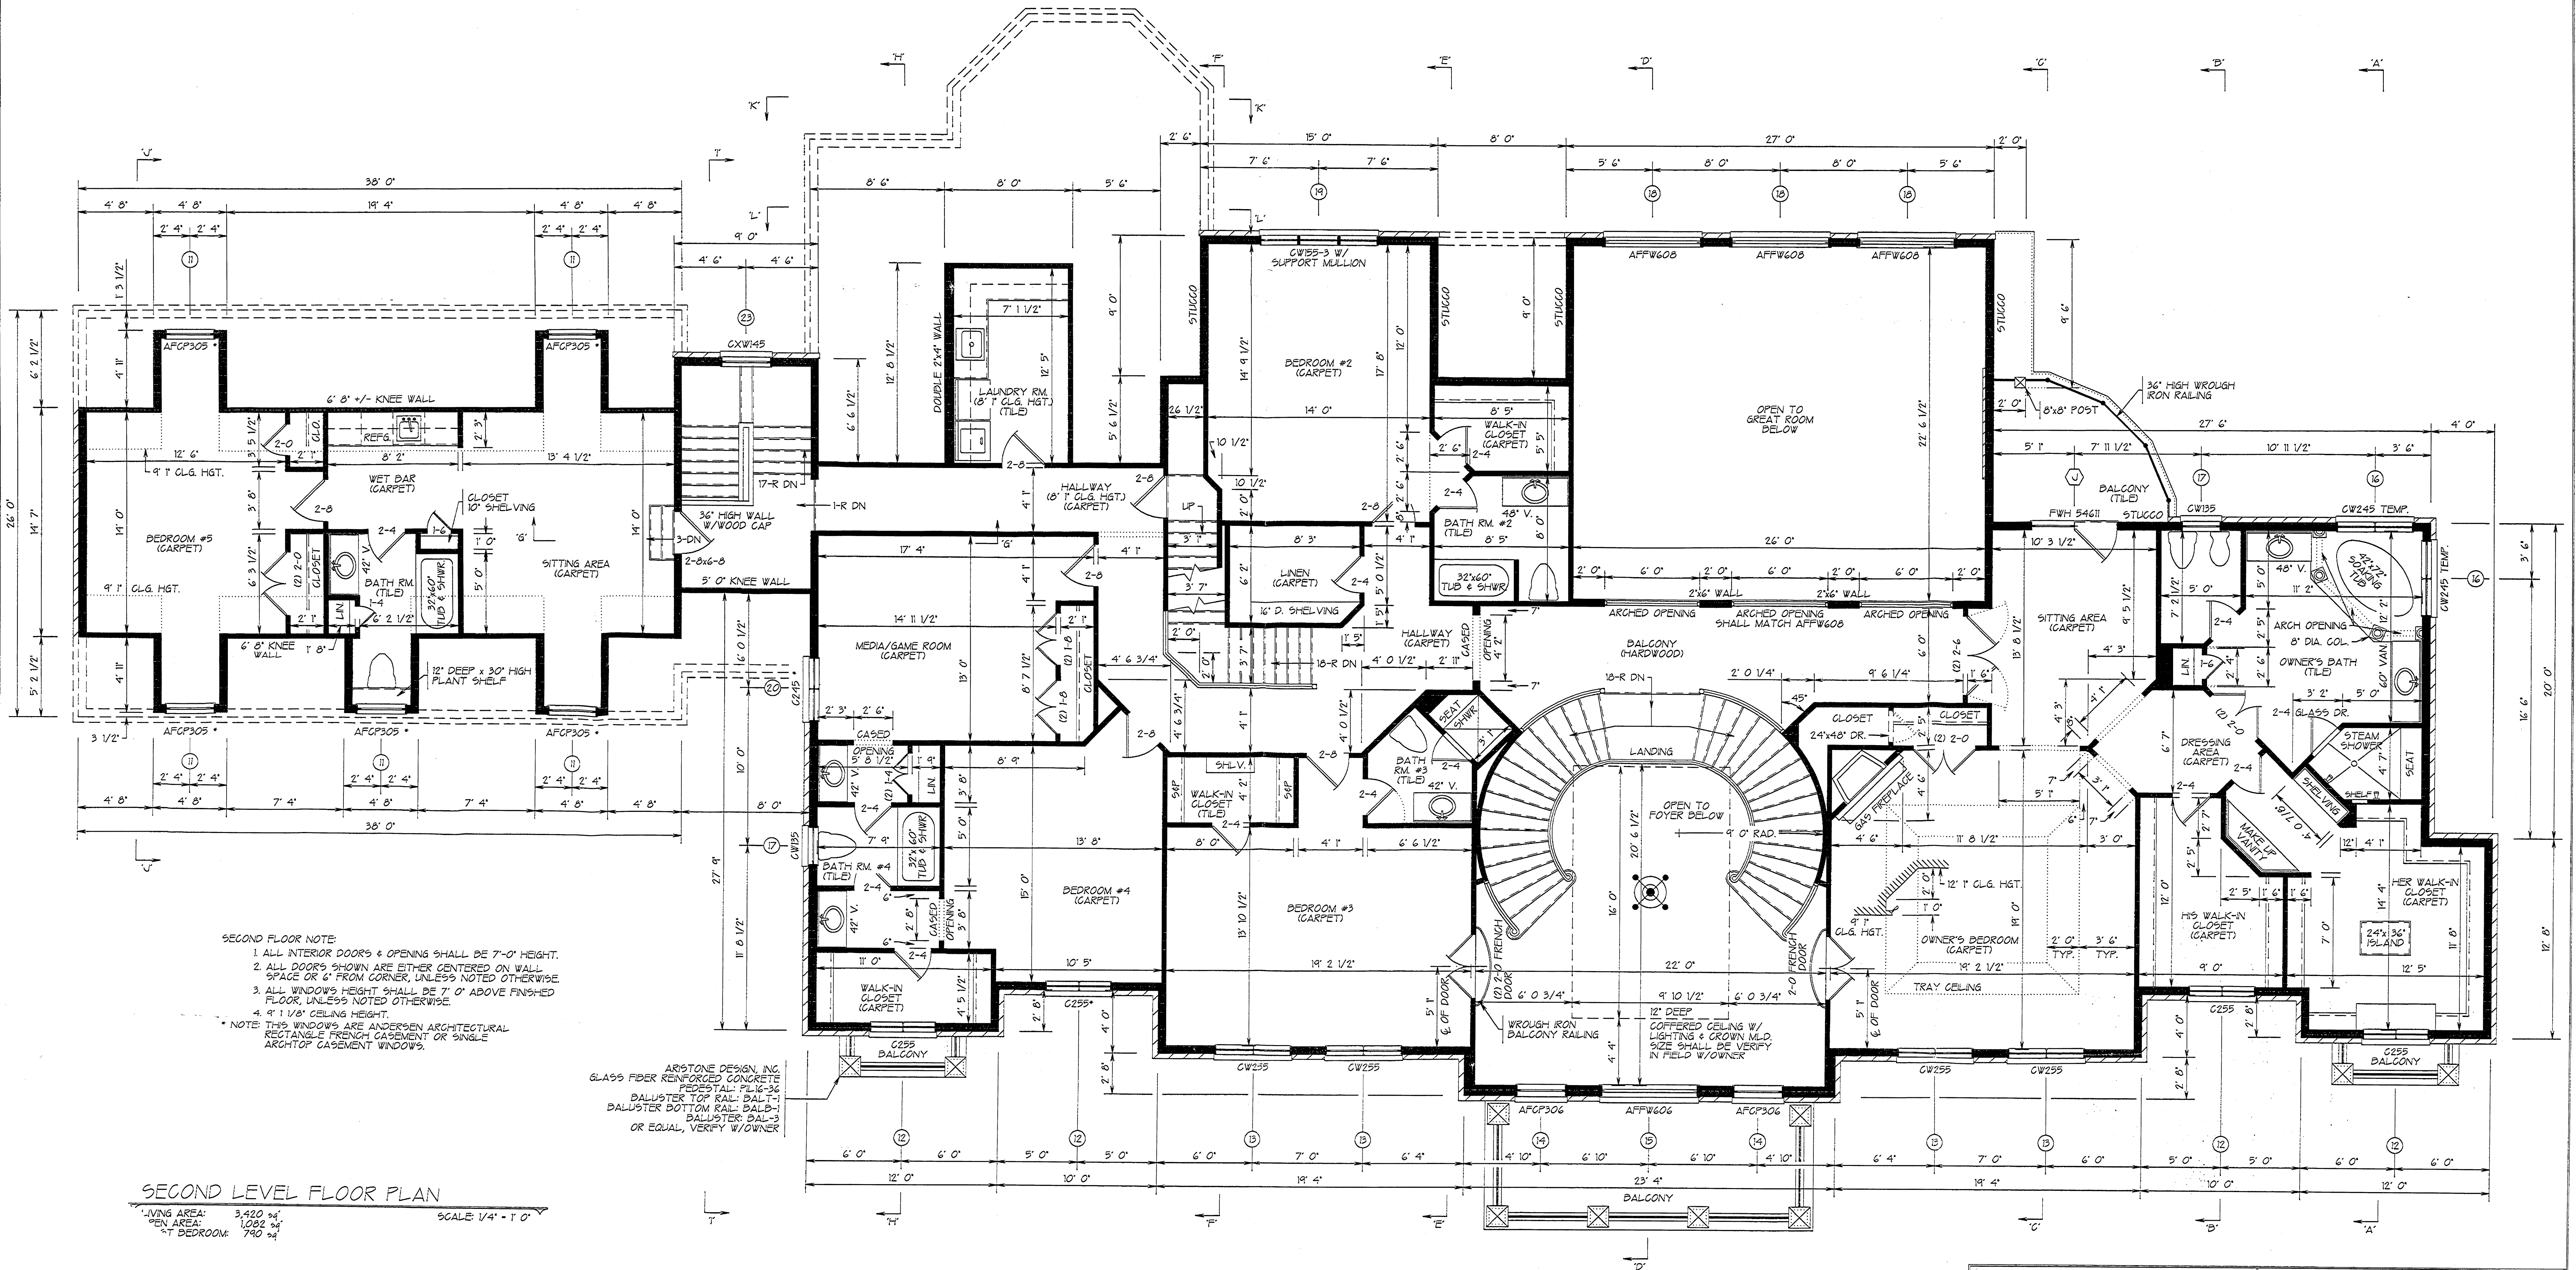

CREATIVE OUTLOOKS, LLC
PHILIP F. GUGLIUZZA
CUSTOM HOME PLANNING & DESIGN
HOME ADDITION-REMODELING DESIGN
COMPLETE CONSTRUCTION PLANS
PHONE: 410-239-0261 FAX No. 410-239-6017

SECOND LEVEL FLOOR PLAN			
NEW RESIDENCE FOR:			
JOHN & NIOSHA KORANGY			
LOT #7 HEDGEROW, SECTION ONE			
HOWARD COUNTY, MARYLAND			
DATE: MARCH 27, 06	DRAWN BY: P. GUGLIUZZA	APPROVED BY:	
SCALE: AS NOTED	CADD FILE: NOSP	SHEET: 9 OF 17	