

Bowley Jones
Architects

CERTIFIED




I, ADRIENNE M. JONES, CERTIFY
THAT THESE DOCUMENTS WERE
PREPARED OR APPROVED BY
ME, AND THAT I AM A DULY
LICENSED ARCHITECT UNDER
THE LAWS OF THE STATE OF
MARYLAND, LICENSE NUMBER
17827, EXPIRATION DATE 9-8-2022

RUSNOCK
RESIDENCE
11729 WAYNERIDGE STREET
FULTON, MD 20759

SHEET TITLE
FIRST FLOOR WALL
BRACING PLAN

Project No.	21-002	Date	07/27/21
PERMIT SET			
Num.	Description	Date	

SHEET NUMBER
A1.05

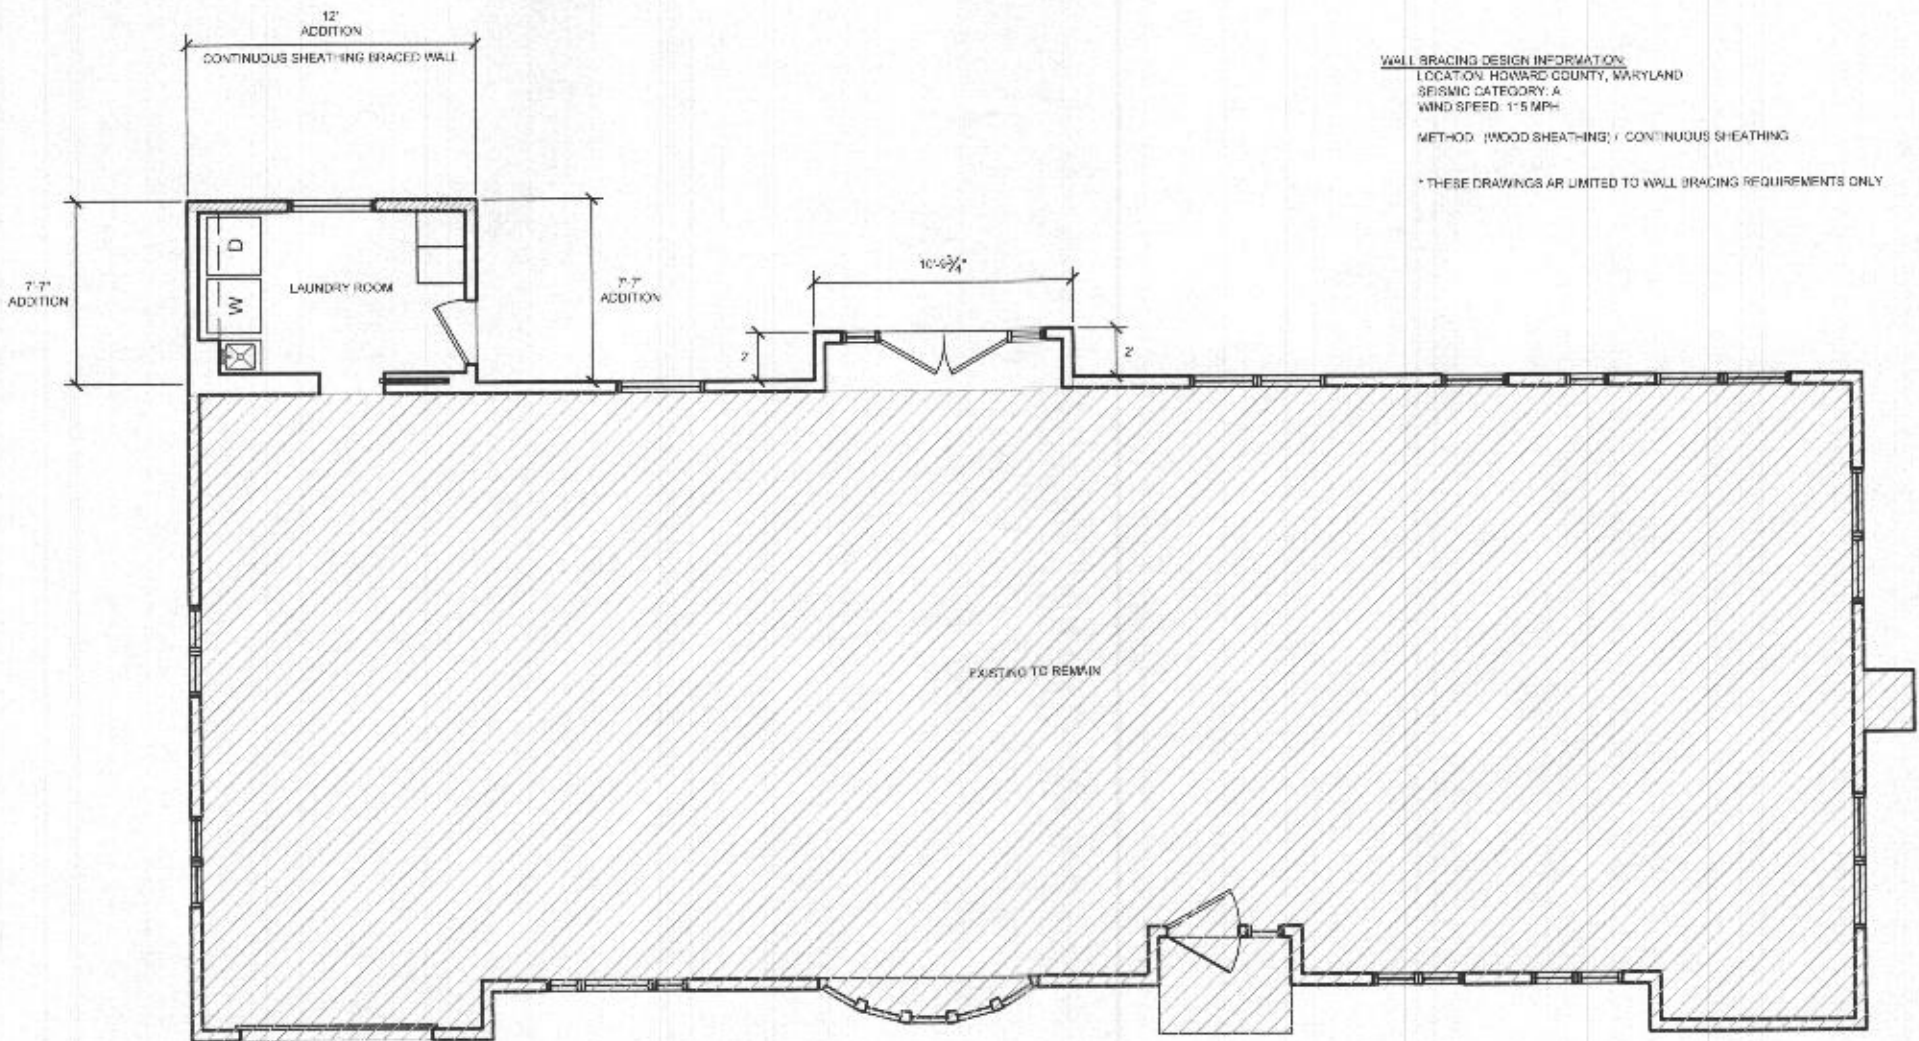

WALL BRACING DESIGN INFORMATION
LOCATION: HOWARD COUNTY, MARYLAND
SEISMIC CATEGORY: A
WIND SPEED: 115 MPH
METHOD: (WOOD SHEATHING) / CONTINUOUS SHEATHING
* THESE DRAWINGS ARE LIMITED TO WALL BRACING REQUIREMENTS ONLY

FIRST FLOOR WALL BRACING PLAN
SCALE: 1/8" = 1'-0"

Bowley Jones
Architects

CERTIFIED




I, ADRIENNE M. JONES, CERTIFY
THAT THESE DOCUMENTS WERE
PREPARED OR APPROVED BY
ME, AND THAT I AM A DULY
LICENSED ARCHITECT UNDER
THE LAWS OF THE STATE OF
MARYLAND. LICENSE NUMBER
17827, EXPIRATION DATE 9-8-2022

**RUSNOCK
RESIDENCE**
11729 WAYNERIDGE STREET
FULTON, MD 20759

SHEET TITLE
ROOF PLAN

Project Number	21002	Rev	07/27/21
PERMIT SET			
Num.	Description	Date	

SHEET NUMBER
A1.06

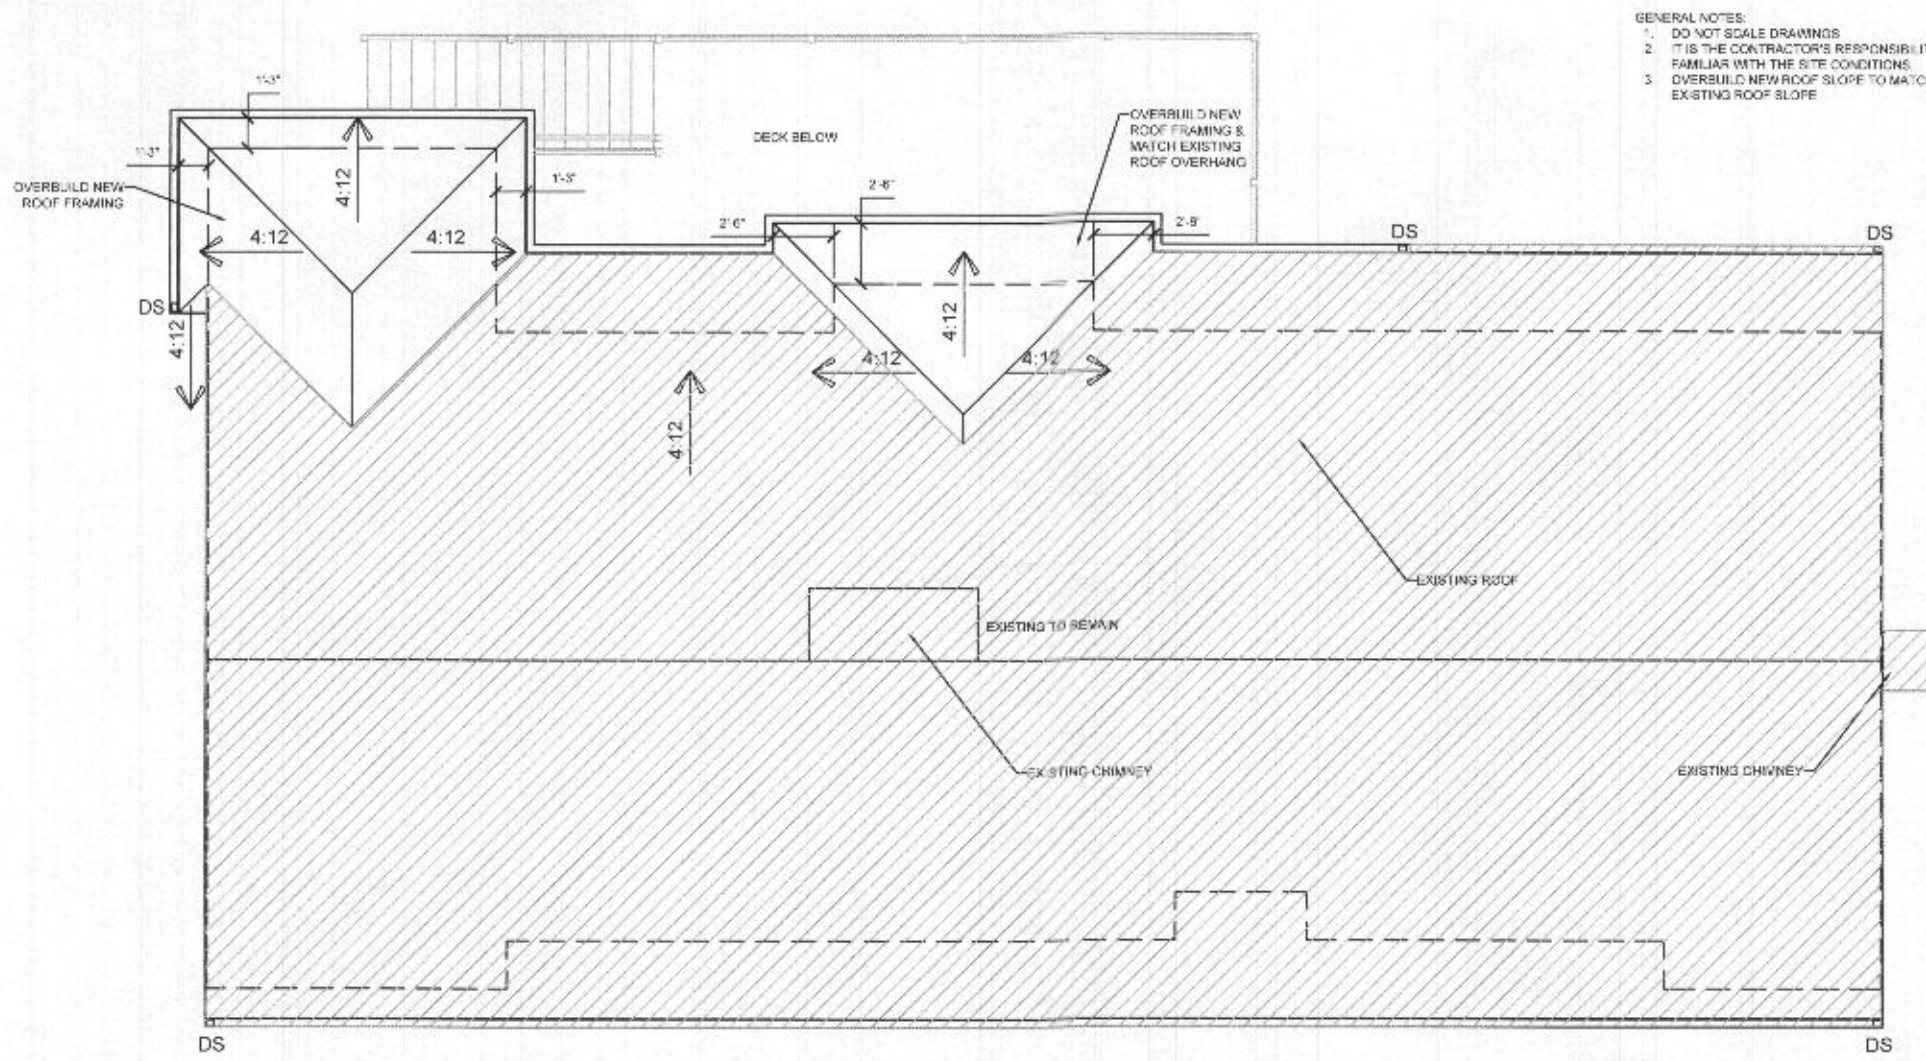

- GENERAL NOTES:
1. DO NOT SCALE DRAWINGS
 2. IT IS THE CONTRACTOR'S RESPONSIBILITY TO BE FAMILIAR WITH THE SITE CONDITIONS
 3. OVERBUILD NEW ROOF SLOPE TO MATCH EXISTING ROOF SLOPE

ROOF PLAN
SCALE: 1/8" = 1'-0"

Bowley Jones
Architects

CERTIFIED



I, ADRIENNE M. JONES, CERTIFY
THAT THESE DOCUMENTS WERE
PREPARED OR APPROVED BY
ME, AND THAT I AM A DULY
LICENSED ARCHITECT UNDER
THE LAWS OF THE STATE OF
MARYLAND, LICENSE NUMBER
17827. EXPIRATION DATE 9-8-2022

**RUSNOCK
RESIDENCE**
11729 WAYNERIDGE STREET
FULTON, MD 20759


SHEET TITLE

**ROOF FRAMING
PLAN**

Project Number	21602	Date	07/27/21
PERMIT SET			
Num.	Description	Date	

SHEET NUMBER

A1.07

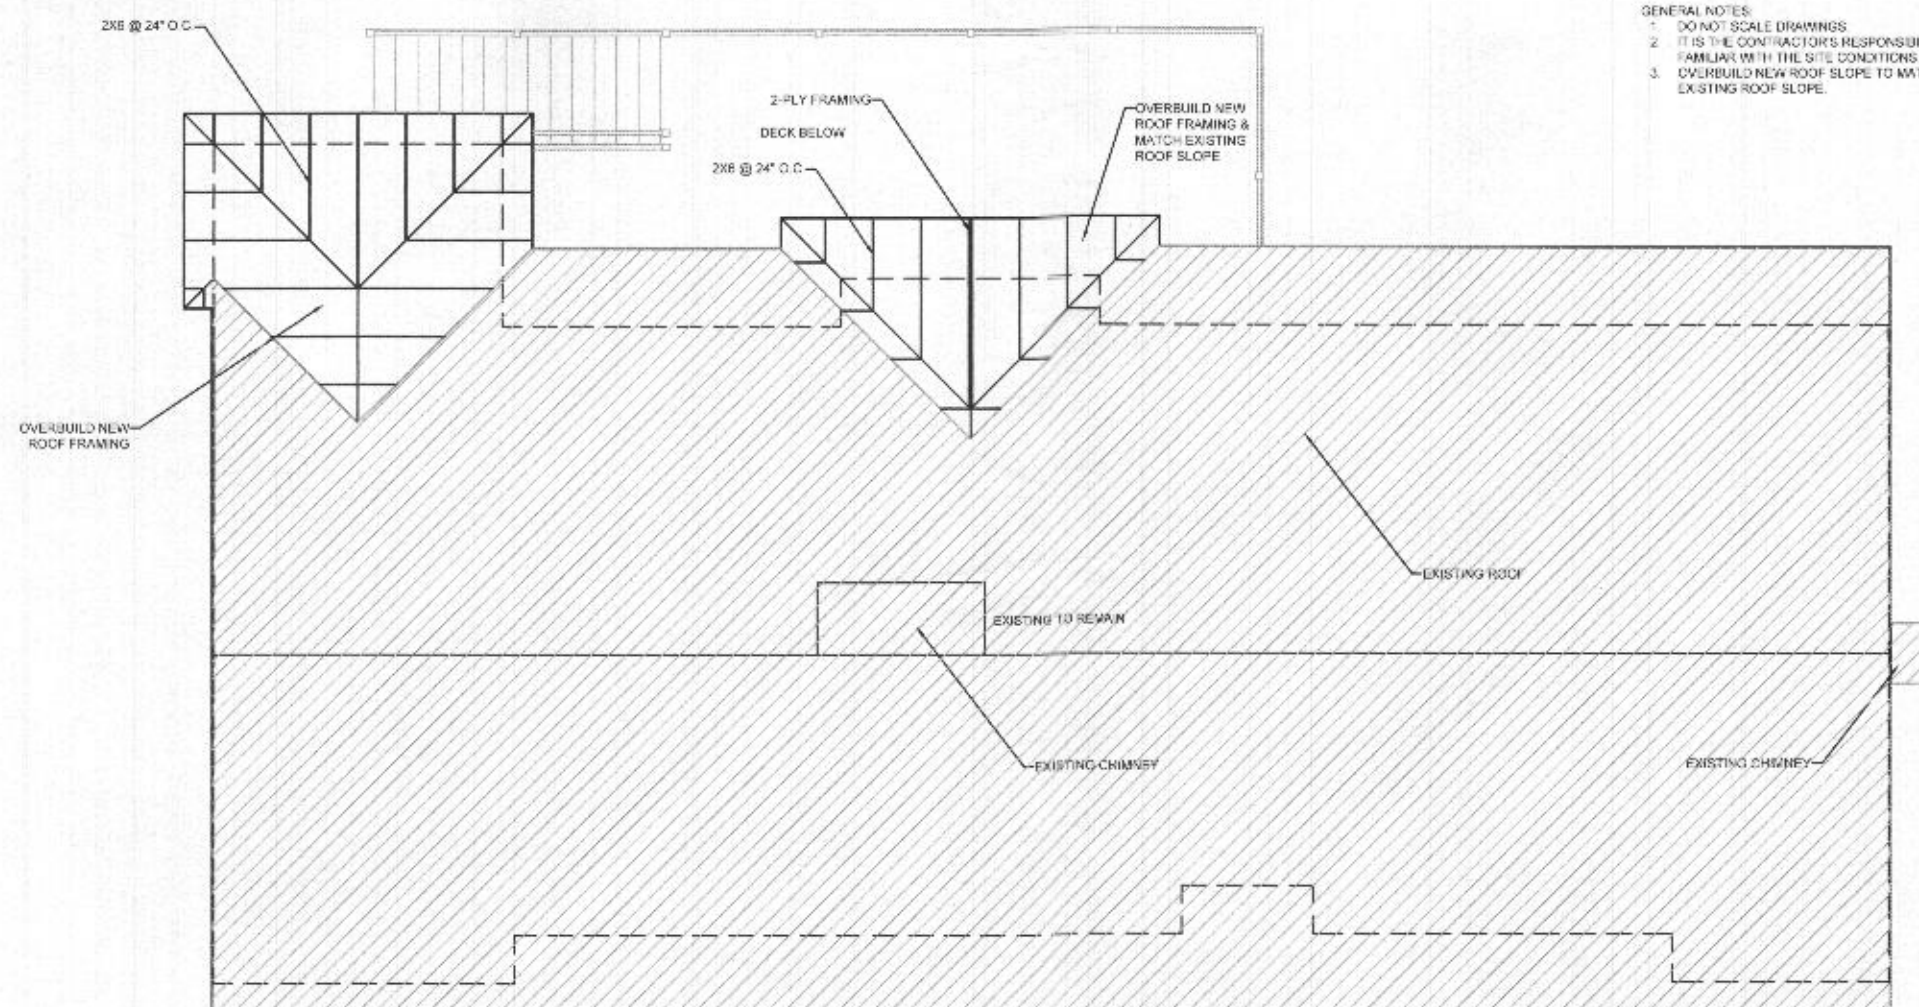

- GENERAL NOTES:
1. DO NOT SCALE DRAWINGS
 2. IT IS THE CONTRACTOR'S RESPONSIBILITY TO BE FAMILIAR WITH THE SITE CONDITIONS
 3. OVERBUILD NEW ROOF SLOPE TO MATCH EXISTING ROOF SLOPE.

ROOF FRAMING PLAN

SCALE: 1/8" = 1'-0"

Bowley Jones
Architects

CERTIFIED



I, ADRIENNE M. JONES, CERTIFY
THAT THESE DOCUMENTS WERE
PREPARED OR APPROVED BY
ME, AND THAT I AM A DULY
LICENSED ARCHITECT UNDER
THE LAWS OF THE STATE OF
MARYLAND. LICENSE NUMBER
17827, EXPIRATION DATE 9-8-2022


RUSNOCK
RESIDENCE
11729 WAYNERIDGE STREET
FULTON, MD 20759

SHEET TITLE

EXTERIOR
ELEVATIONS

Project Number	21002	Date	07/27/21
PERMIT SET			
Num.	Description	Date	

SHEET NUMBER
A2.01

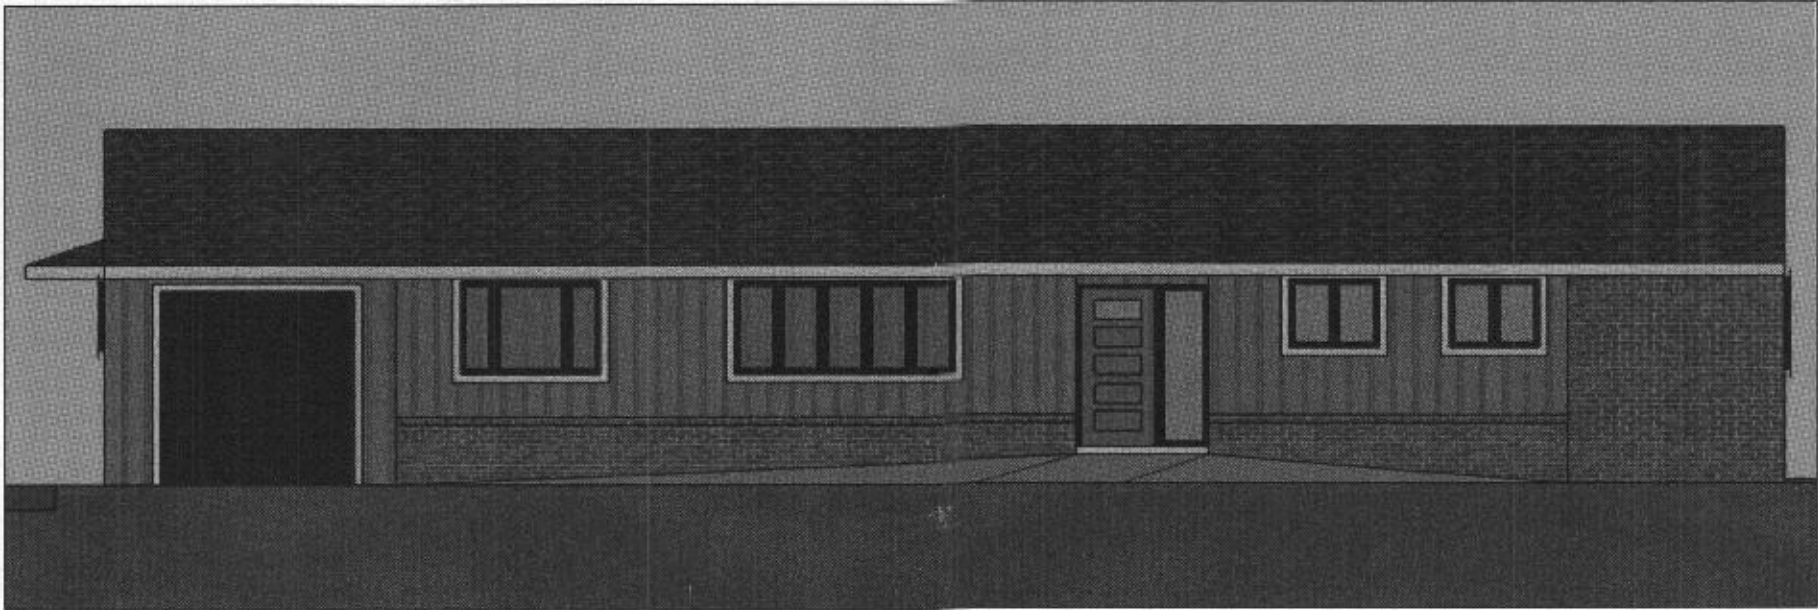

A FRONT ELEVATION



B LEFT ELEVATION

EXTERIOR ELEVATIONS

SCALE: 1/8" = 1'-0"

- GENERAL NOTES:
- 1. DO NOT SCALE DRAWINGS.
 - 2. IT IS THE CONTRACTOR'S RESPONSIBILITY TO BE FAMILIAR WITH THE SITE CONDITIONS.
 - 3. OVERBUILD NEW ROOF SLOPE TO MATCH EXISTING ROOF SLOPE.

Bowley Jones
Architects

CERTIFIED



I, ADRIENNE M. JONES, CERTIFY THAT THESE DOCUMENTS WERE PREPARED OR APPROVED BY ME, AND THAT I AM A DULY LICENSED ARCHITECT UNDER THE LAWS OF THE STATE OF MARYLAND, LICENSE NUMBER 17827, EXPIRATION DATE 9-8-2022

**RUSNOCK
RESIDENCE**
11729 WAYNERIDGE STREET
FULTON, MD 20759

SHEET TITLE

**EXTERIOR
ELEVATIONS**

Project Number:	21002	Date:	07/27/21
PERMIT SET			
Num.	Description	Date	

SHEET NUMBER

A2.02



A REAR ELEVATION



B RIGHT ELEVATION

EXTERIOR ELEVATIONS

SCALE: 1/8" = 1'-0"

- GENERAL NOTES:
1. DO NOT SCALE DRAWINGS.
 2. IT IS THE CONTRACTOR'S RESPONSIBILITY TO BE FAMILIAR WITH THE SITE CONDITIONS.
 3. OVERBUILD NEW ROOF SLOPE TO MATCH EXISTING ROOF SLOPE.

Bowley Jones
Architects

CERTIFIED




I, ADRIENNE M. JONES, CERTIFY THAT THESE DOCUMENTS WERE PREPARED OR APPROVED BY ME, AND THAT I AM A DULY LICENSED ARCHITECT UNDER THE LAWS OF THE STATE OF MARYLAND. LICENSE NUMBER 17827, EXPIRATION DATE 9-8-2022

**RUSNOCK
RESIDENCE**
11729 WAYNERIDGE STREET
FULTON, MD 20759


SHEET TITLE
DETAILED
CROSS-SECTIONS

Project No.	21002	Rev.	07/27/21
PERMIT SET			
Num.	Description	Date	

SHEET NUMBER
A3.01

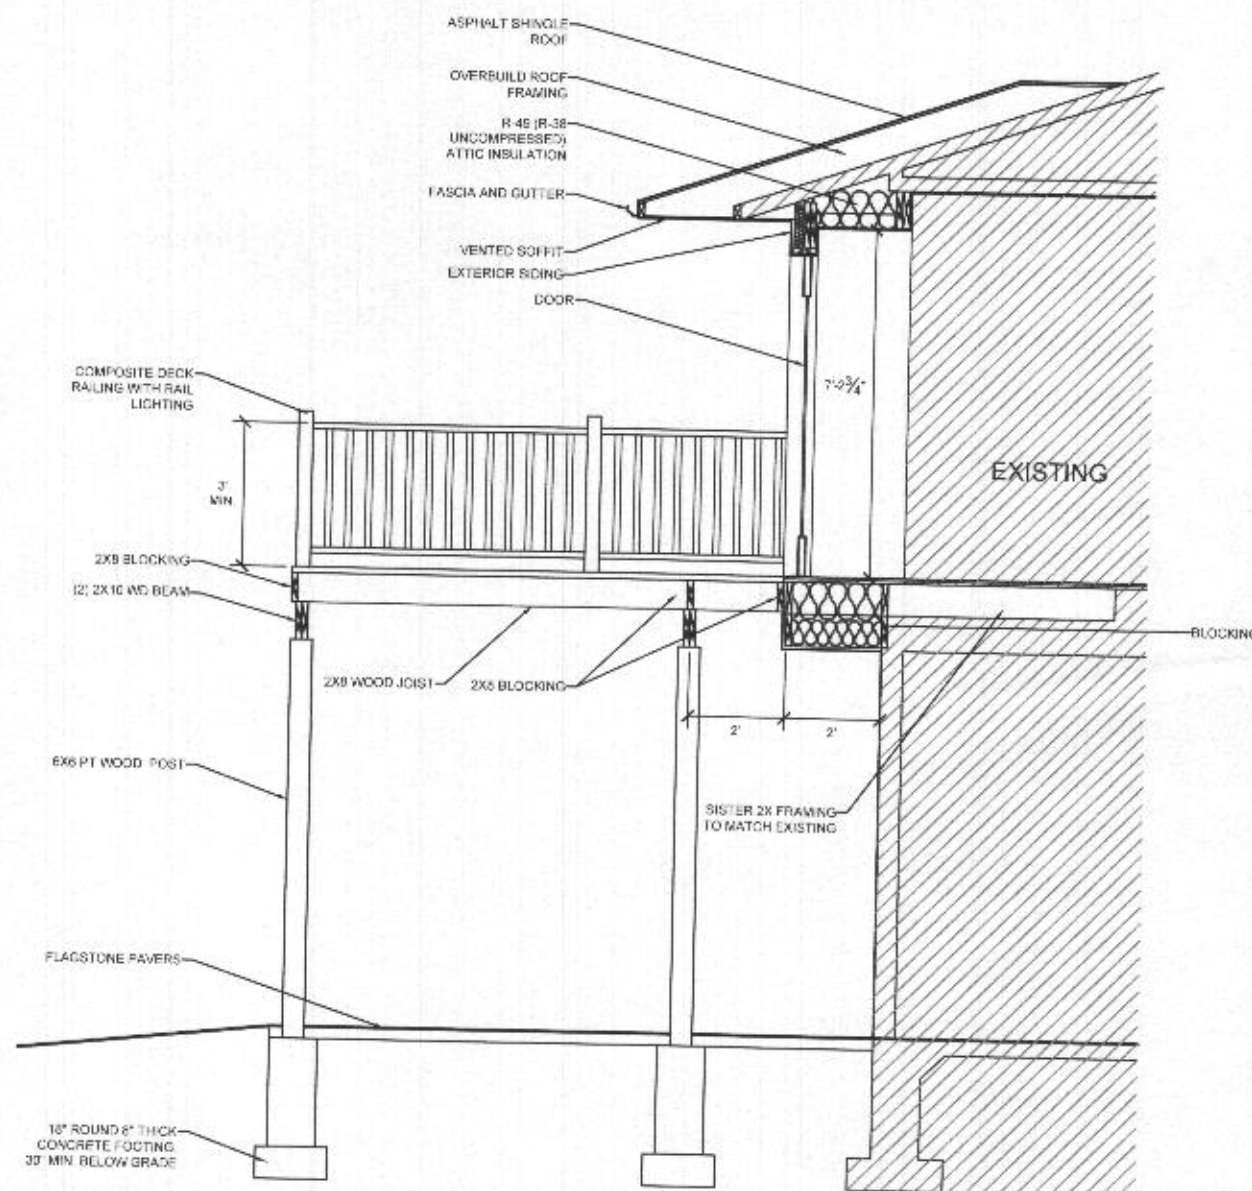

A DETAILED CROSS SECTION

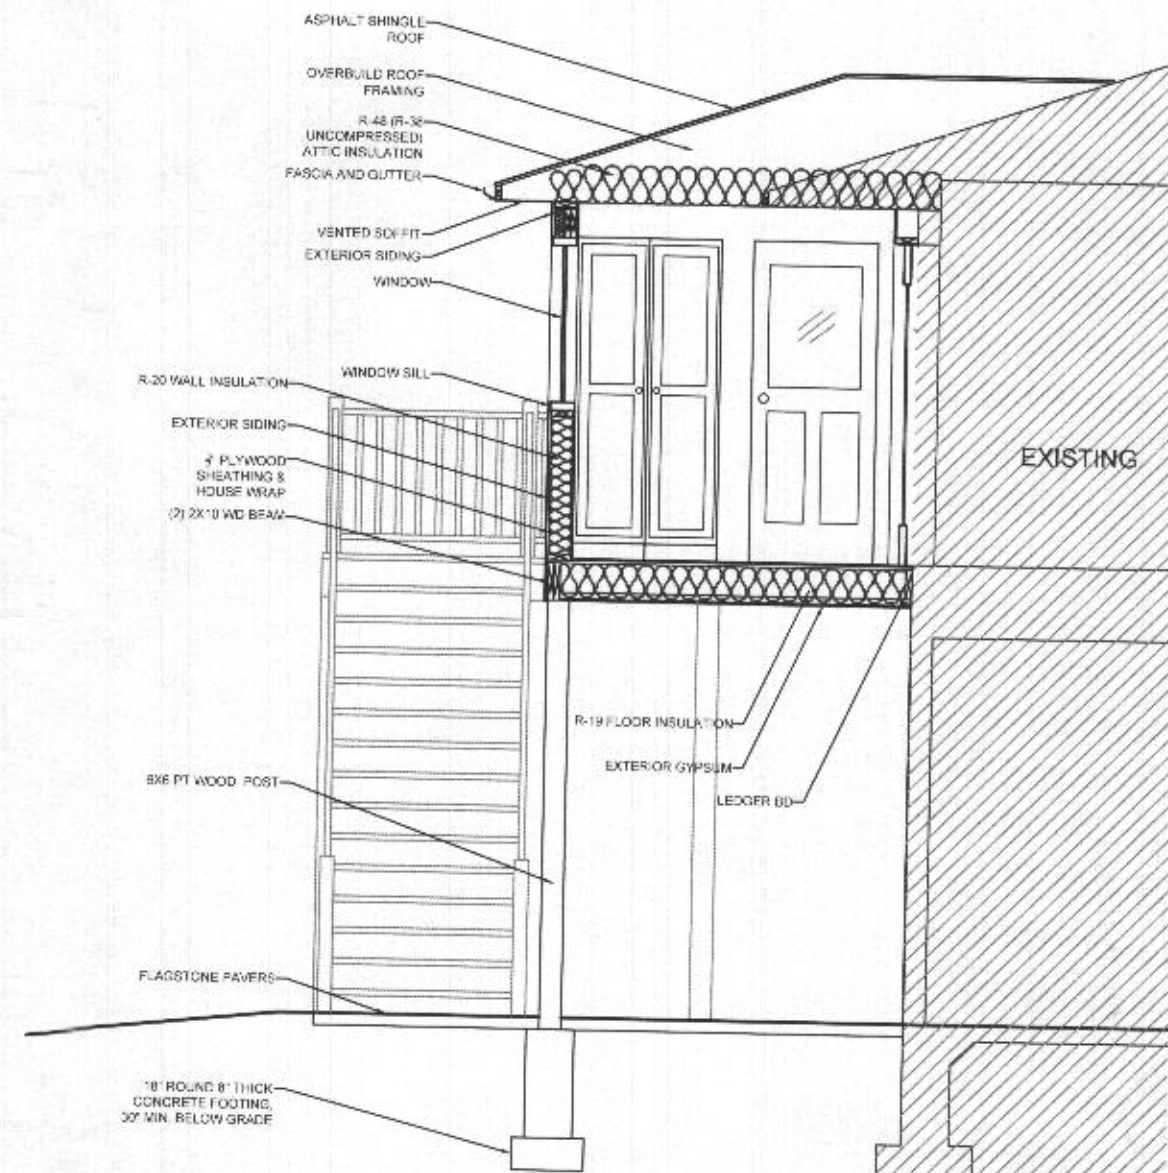

B DETAILED CROSS SECTION

DETAILED CROSS SECTIONS

SCALE: 1/4" = 1'-0"