


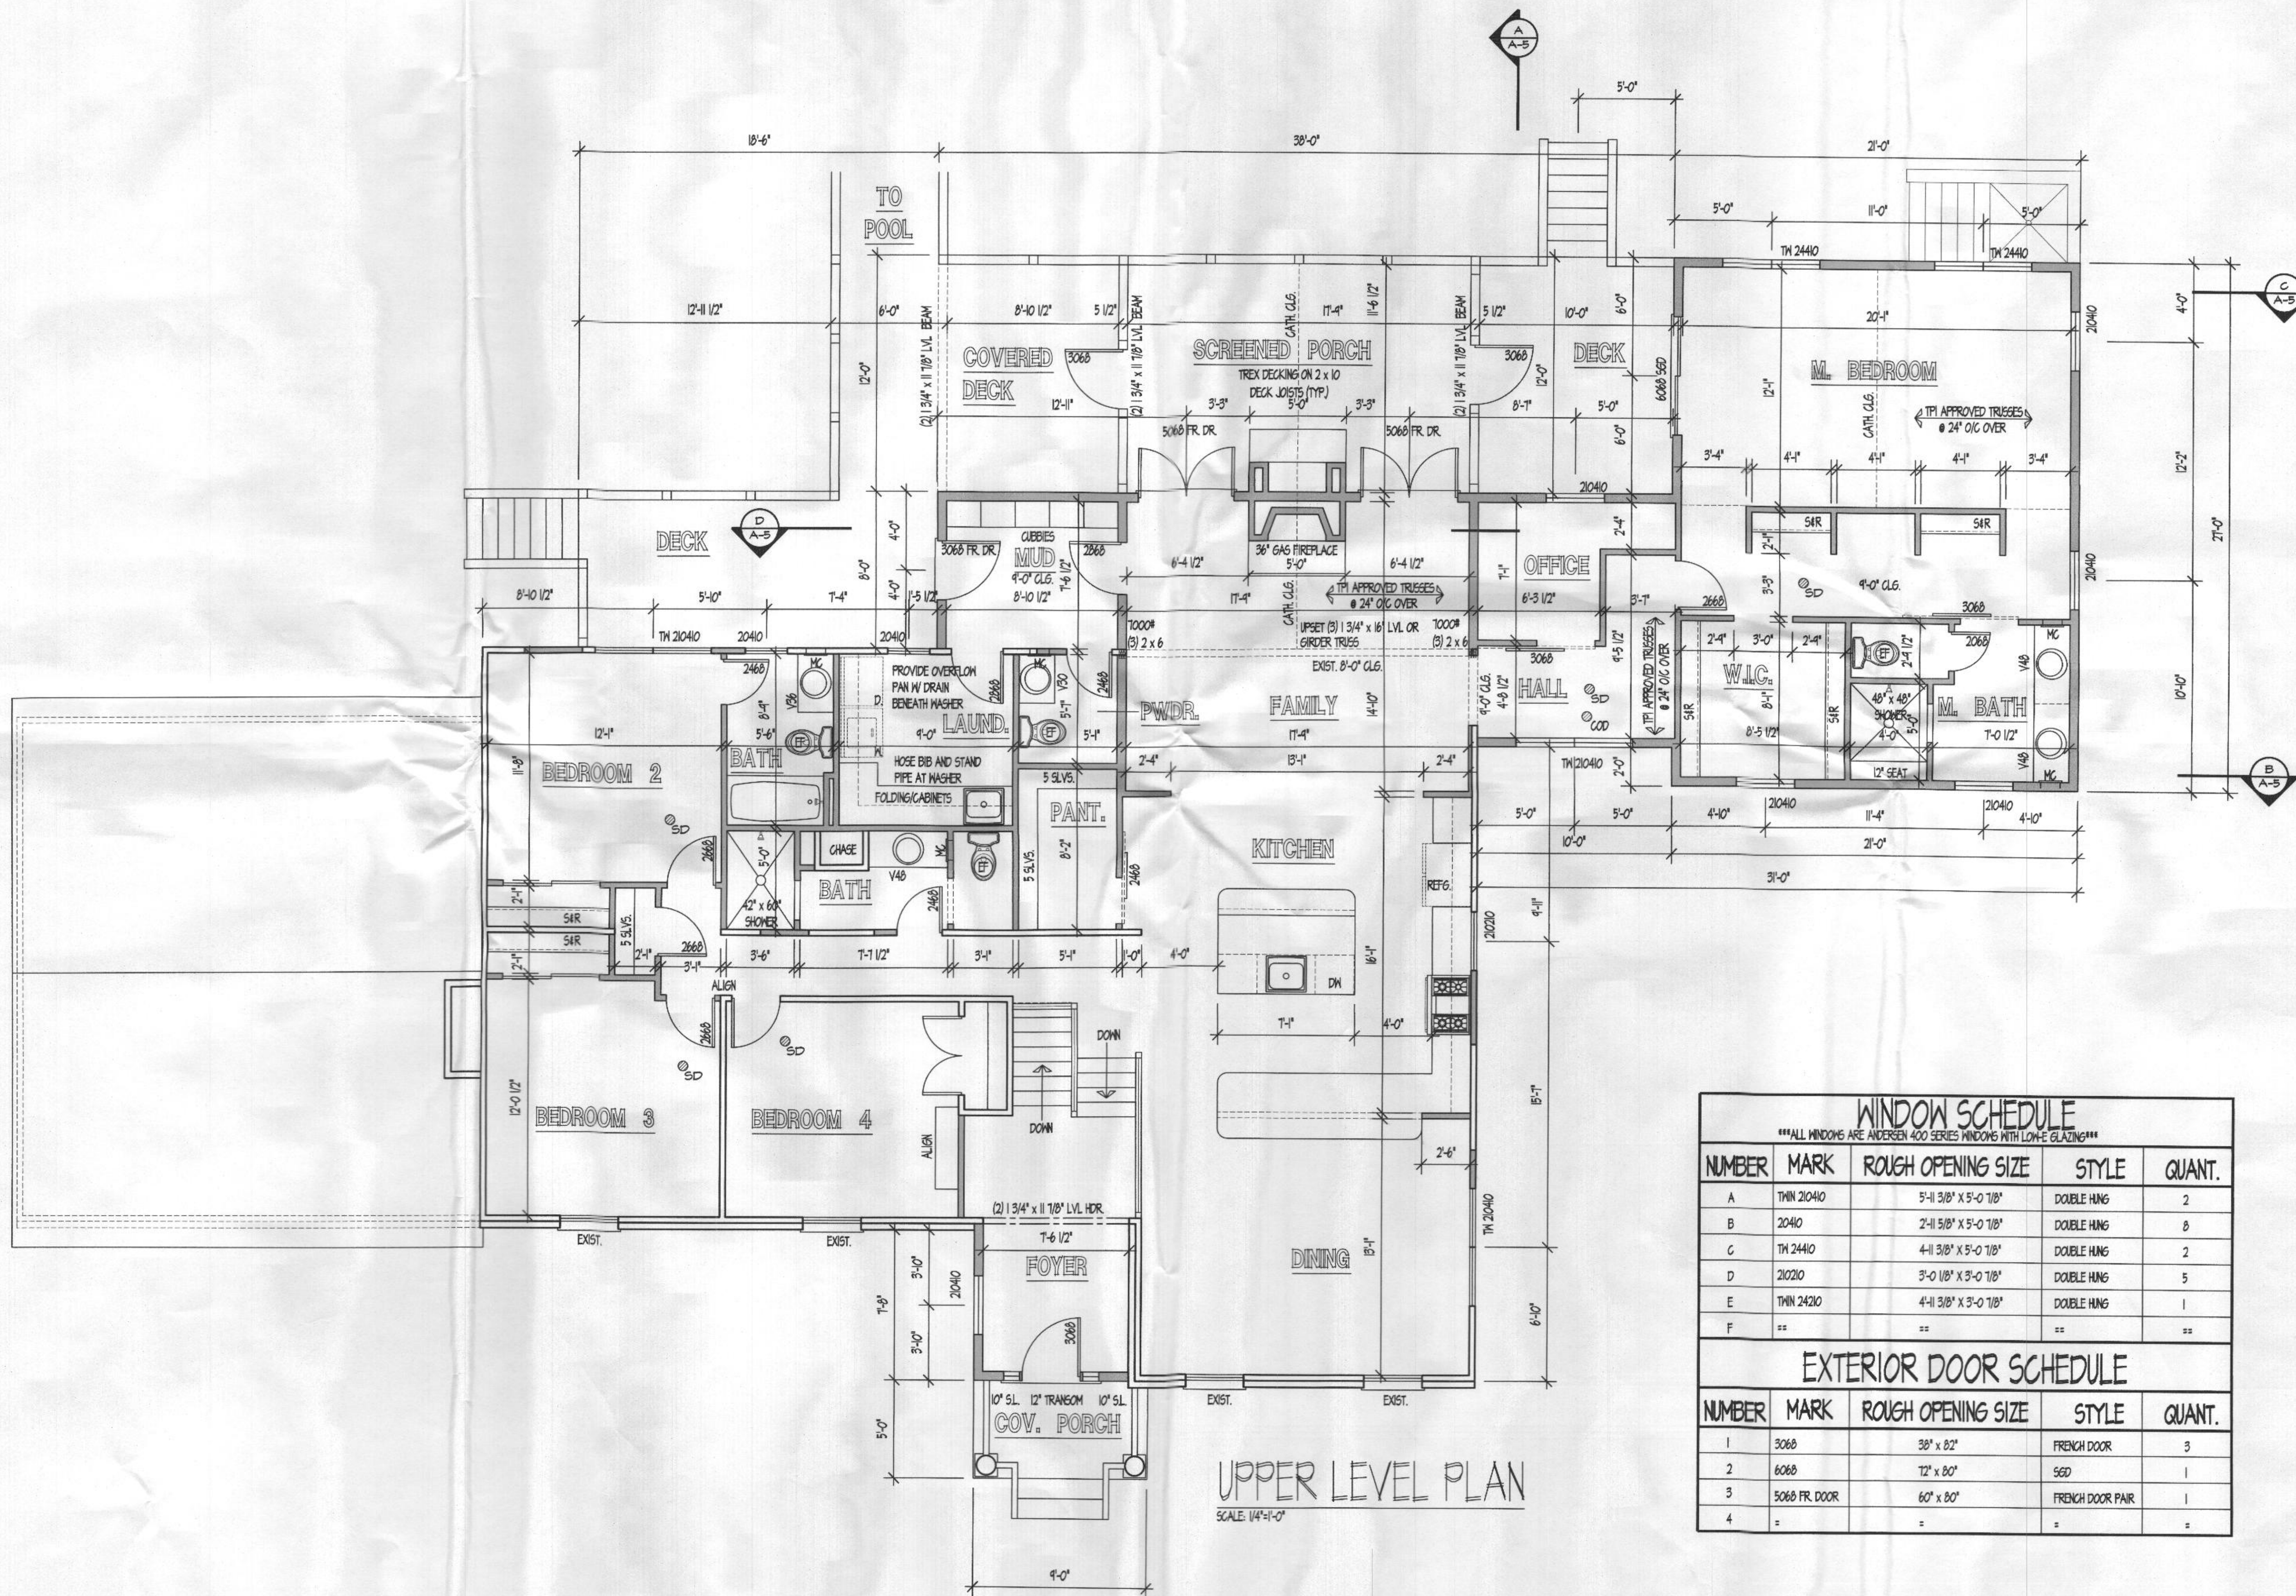

UPPER LEVEL PLAN
SCALE: 1/4"=1'-0"

WINDOW SCHEDULE				
ALL WINDOWS ARE ANDERSEN 400 SERIES WINDOWS WITH LOW-E GLAZING				
NUMBER	MARK	ROUGH OPENING SIZE	STYLE	QUANT.
A	TWIN 210410	5'-11 3/8" X 5'-0 7/8"	DOUBLE HUNG	2
B	210410	2'-4 1/8" X 5'-0 7/8"	DOUBLE HUNG	8
C	TWIN 24410	4'-11 3/8" X 5'-0 7/8"	DOUBLE HUNG	2
D	210210	3'-0 1/8" X 3'-0 7/8"	DOUBLE HUNG	5
E	TWIN 24210	4'-11 3/8" X 3'-0 7/8"	DOUBLE HUNG	1
F	==	==	==	==

EXTERIOR DOOR SCHEDULE				
NUMBER	MARK	ROUGH OPENING SIZE	STYLE	QUANT.
1	3068	36" x 82"	FRENCH DOOR	3
2	6068	72" x 80"	SGD	1
3	5068 FR. DOOR	60" x 80"	FRENCH DOOR PAIR	1
4	=	=	=	=

JB HOME DESIGN, LLC

446 CONCORD COURT
BALTIMORE, MARYLAND 21234
OFFICE (410) 544-4831
FAX (410) 665-4084
EMAIL: JON@JBHOMEDSIGN.COM

GormanDesign

5524 Eaglebeak Row
Columbia, MD 21045
bob.gormandesign@gmail.com

UPPER LEVEL PLAN

ADAIR ADDITION

ISSUE

1

2

3

4

5

6

7

8

9

10

DATE

1/14/10

1/14/10

1/14/10

1/14/10

1/14/10

1/14/10

1/14/10

1/14/10

1/14/10

1/14/10

PR. IT. NO.

1

2

3

4

5

6

7

8

9

10

PROJECT TITLE

ADAIR ADDITION

SCALE: 1/4"=1'-0"

1/4"=1'-0"

1/4"=1'-0"

1/4"=1'-0"

1/4"=1'-0"

1/4"=1'-0"

1/4"=1'-0"

1/4"=1'-0"

1/4"=1'-0"

1/4"=1'-0"

1/4"=1'-0"

A=3



ROOF PLAN
SCALE: 1/4"=1'-0"






CONTENTS	ROOF PLAN			
	SCALE: 1/4" = 1'-0"	DATE:	DRWN:	PRJ. NO.
PROJECT TITLE:		ADAIR ADDITION		

ISSUE	DATE	DESCRIPTION

SHEET NO. **A=4**

GormanDesign
5524 Eaglebeak Row
Columbia, MD 21045
bob.gormandesign@gmail.com

JB HOME DESIGN, LLC
946 CONCORD COURT
BALTIMORE, MARYLAND 21234
OFFICE (410) 591-4561
FAX (410) 663-4061
EMAIL: JON@JBHOMEDSIGN.COM

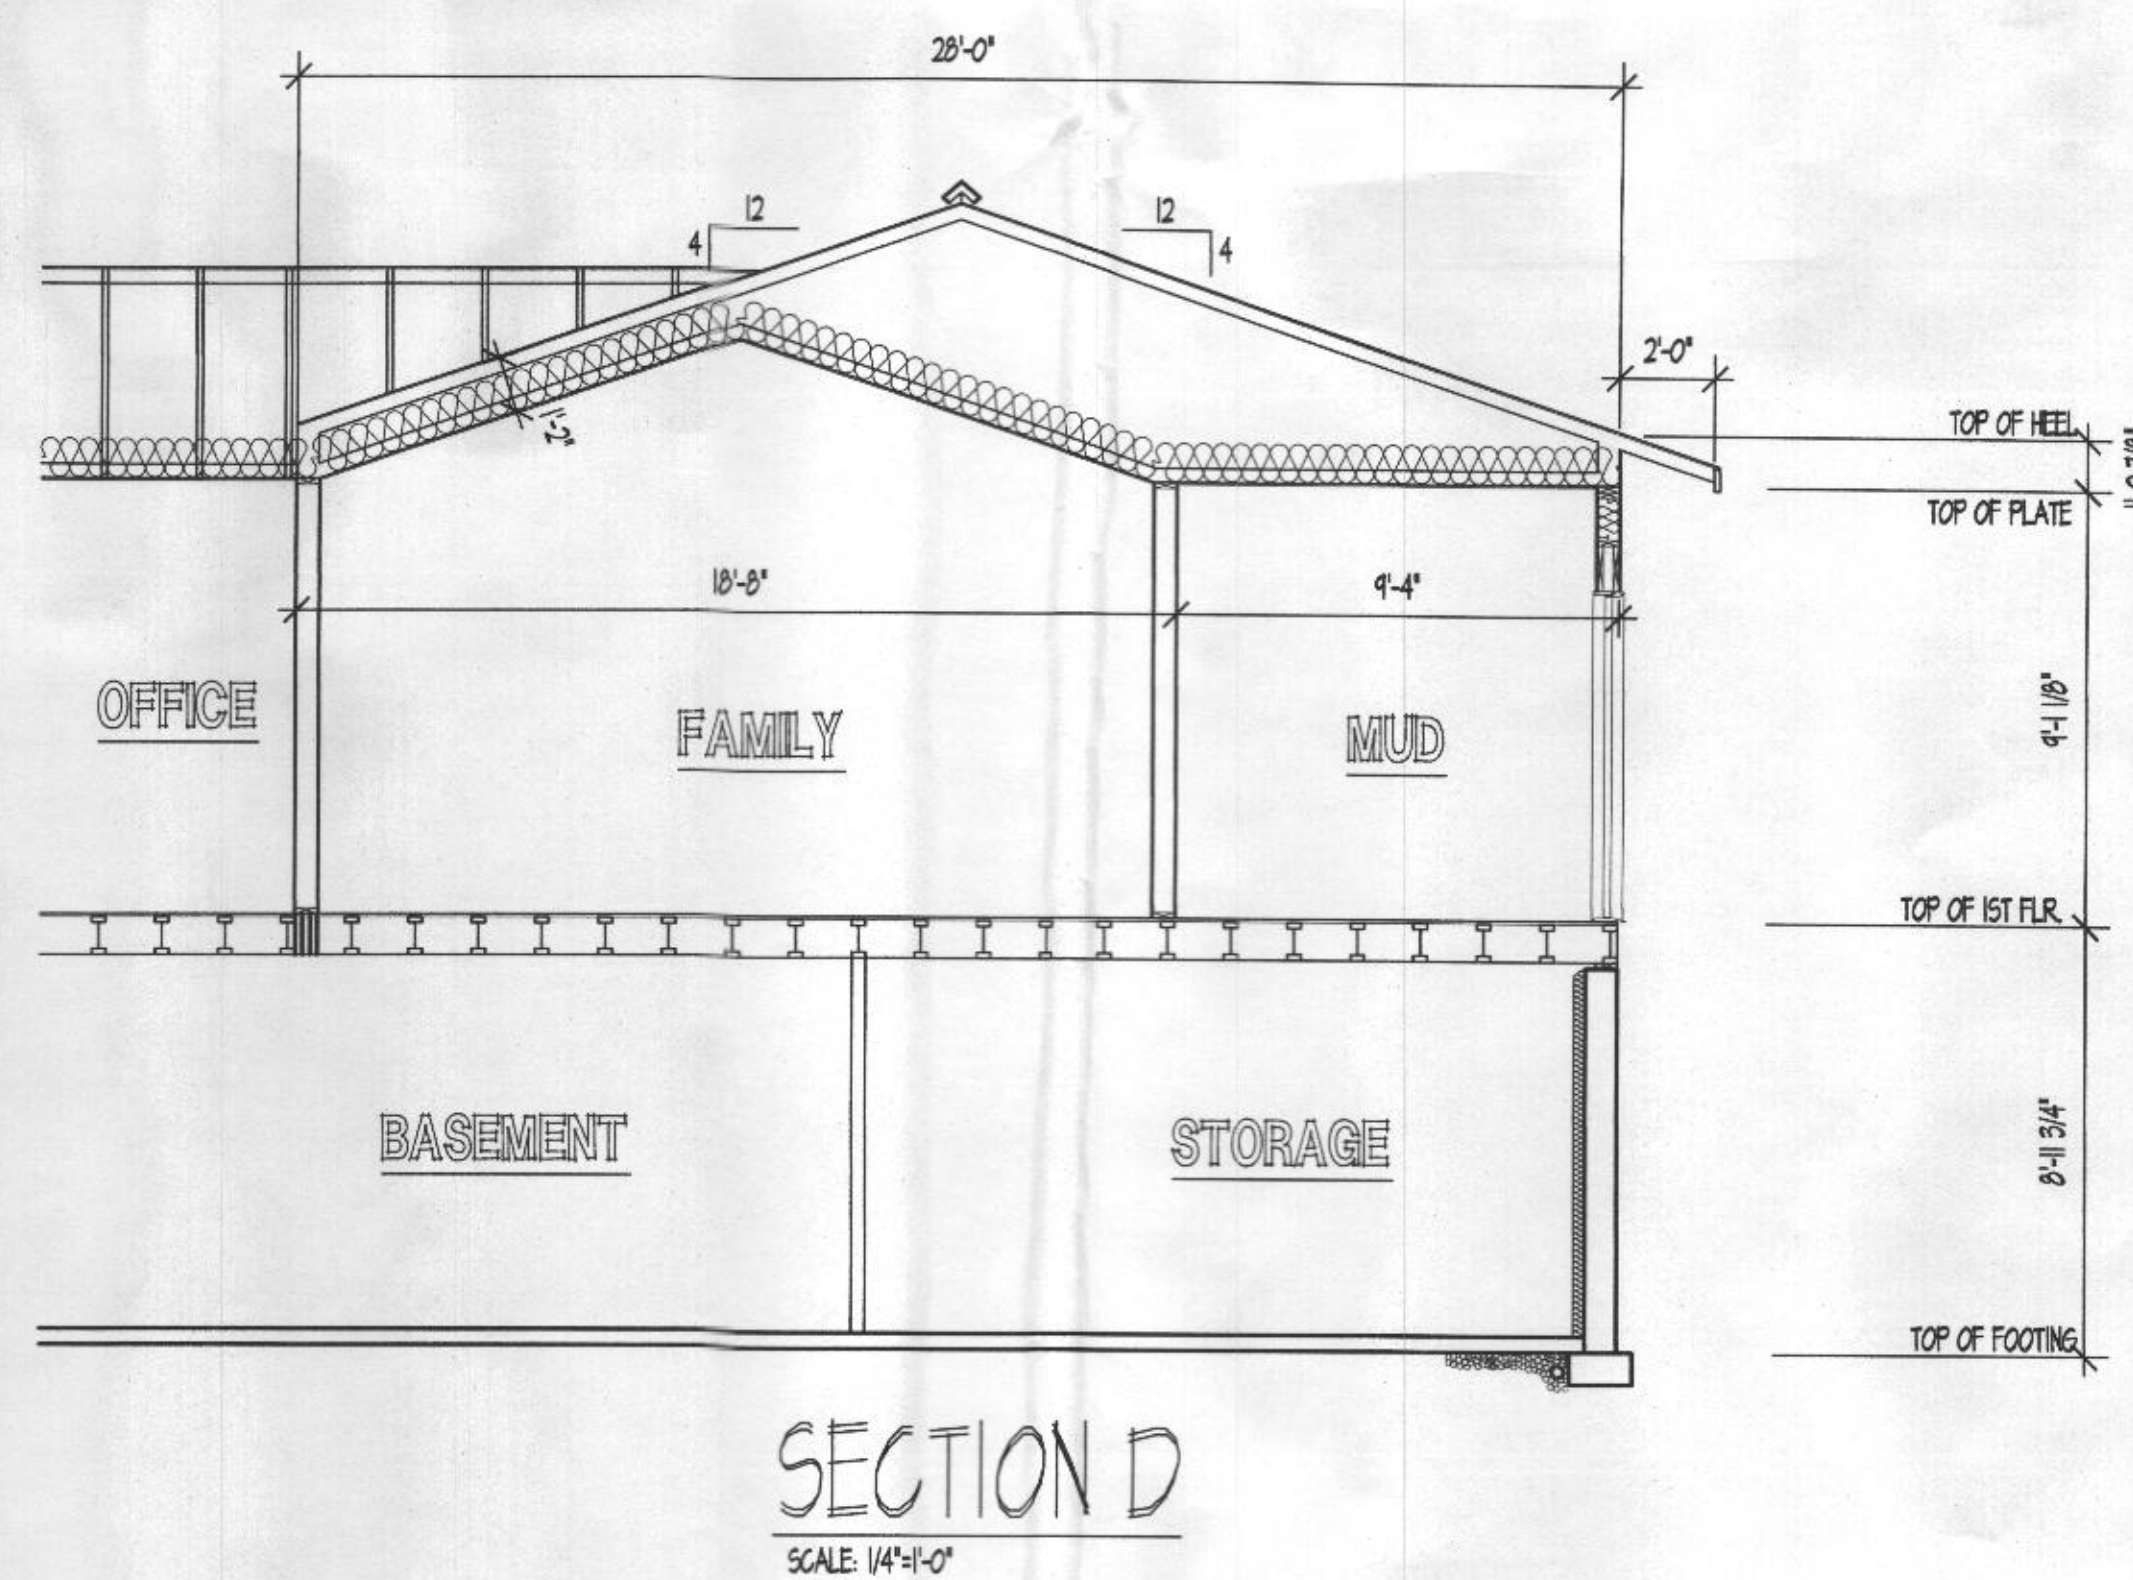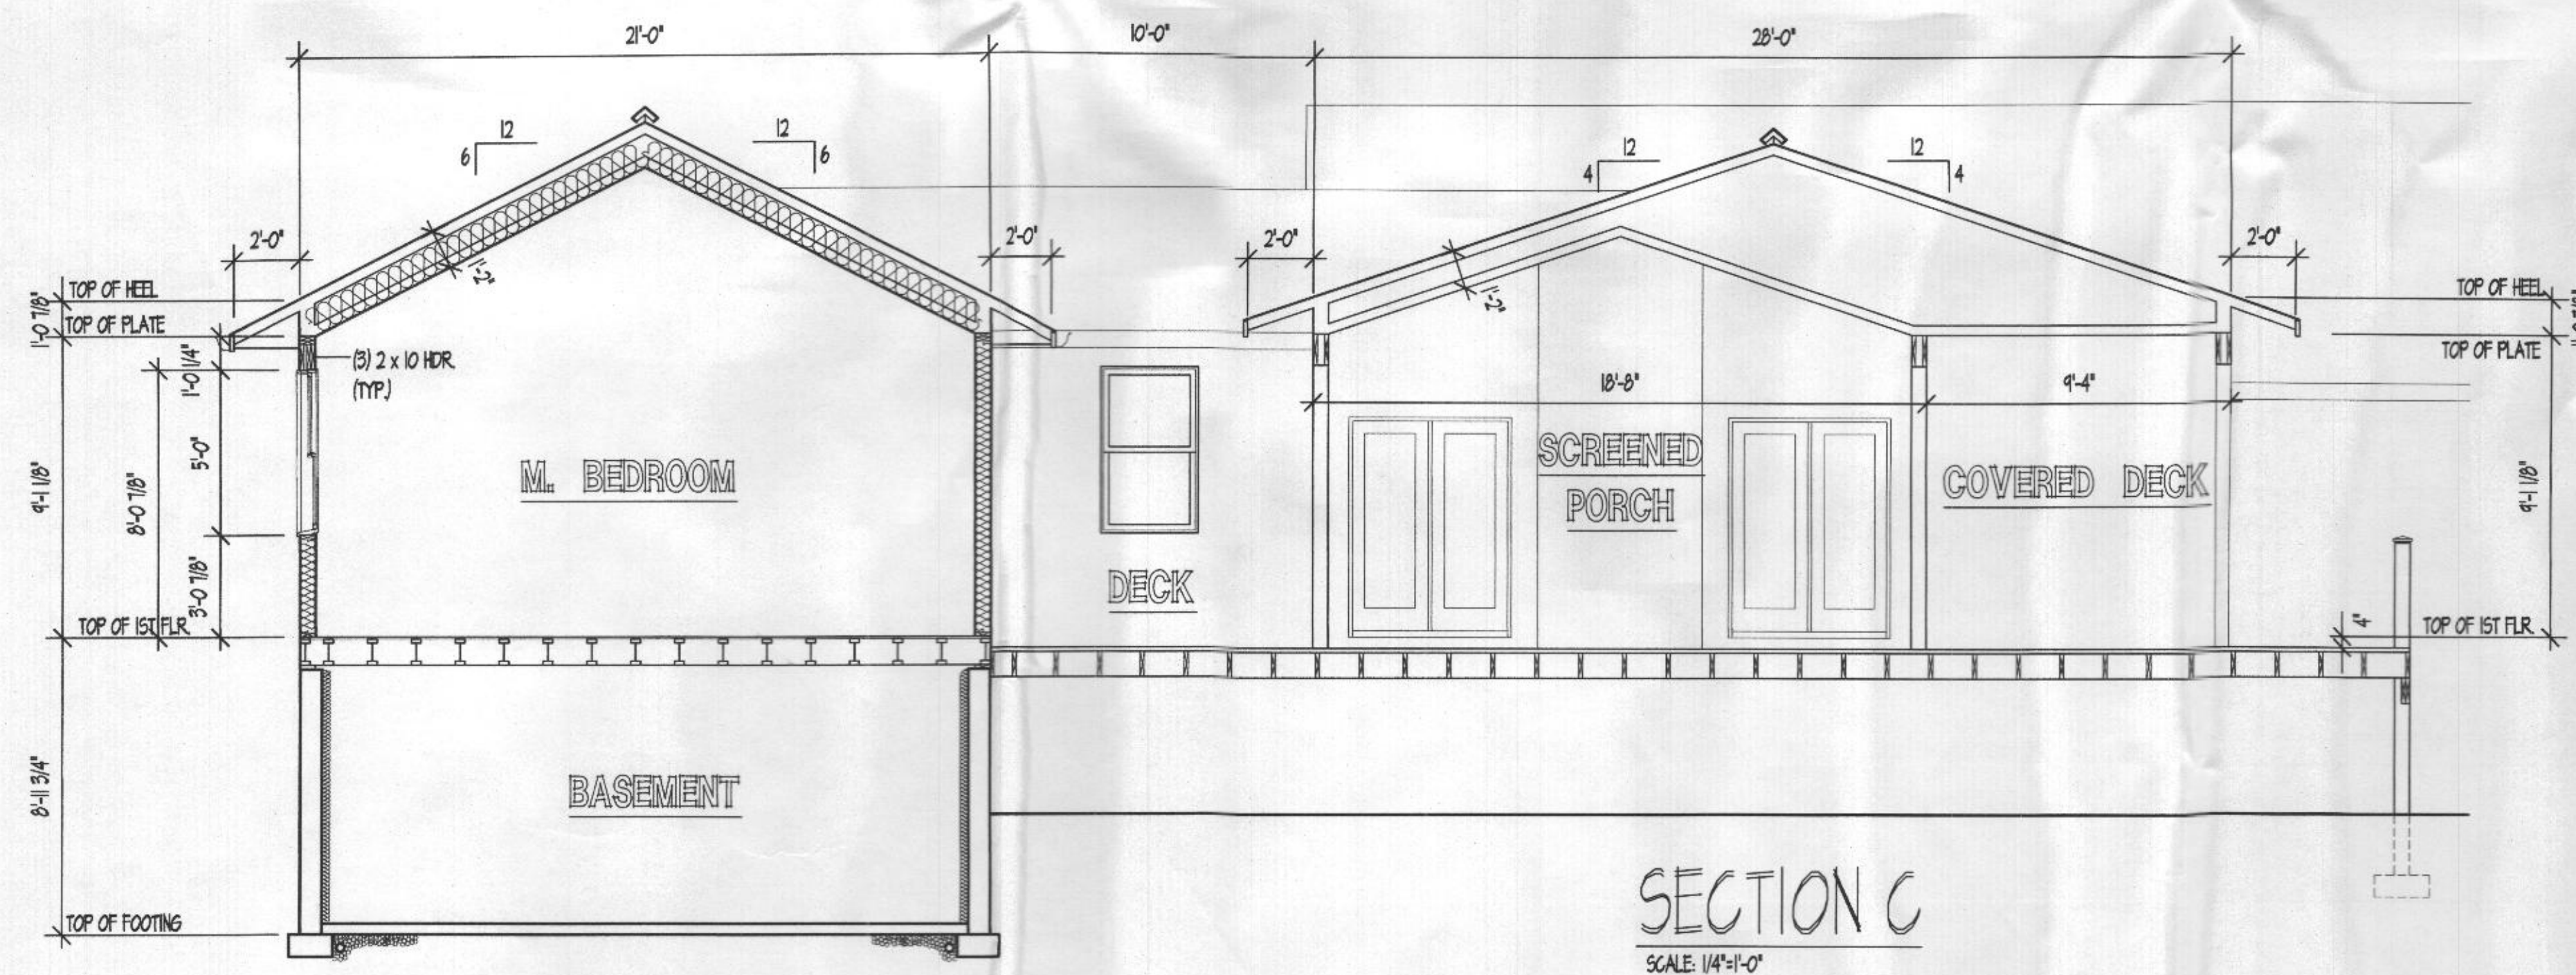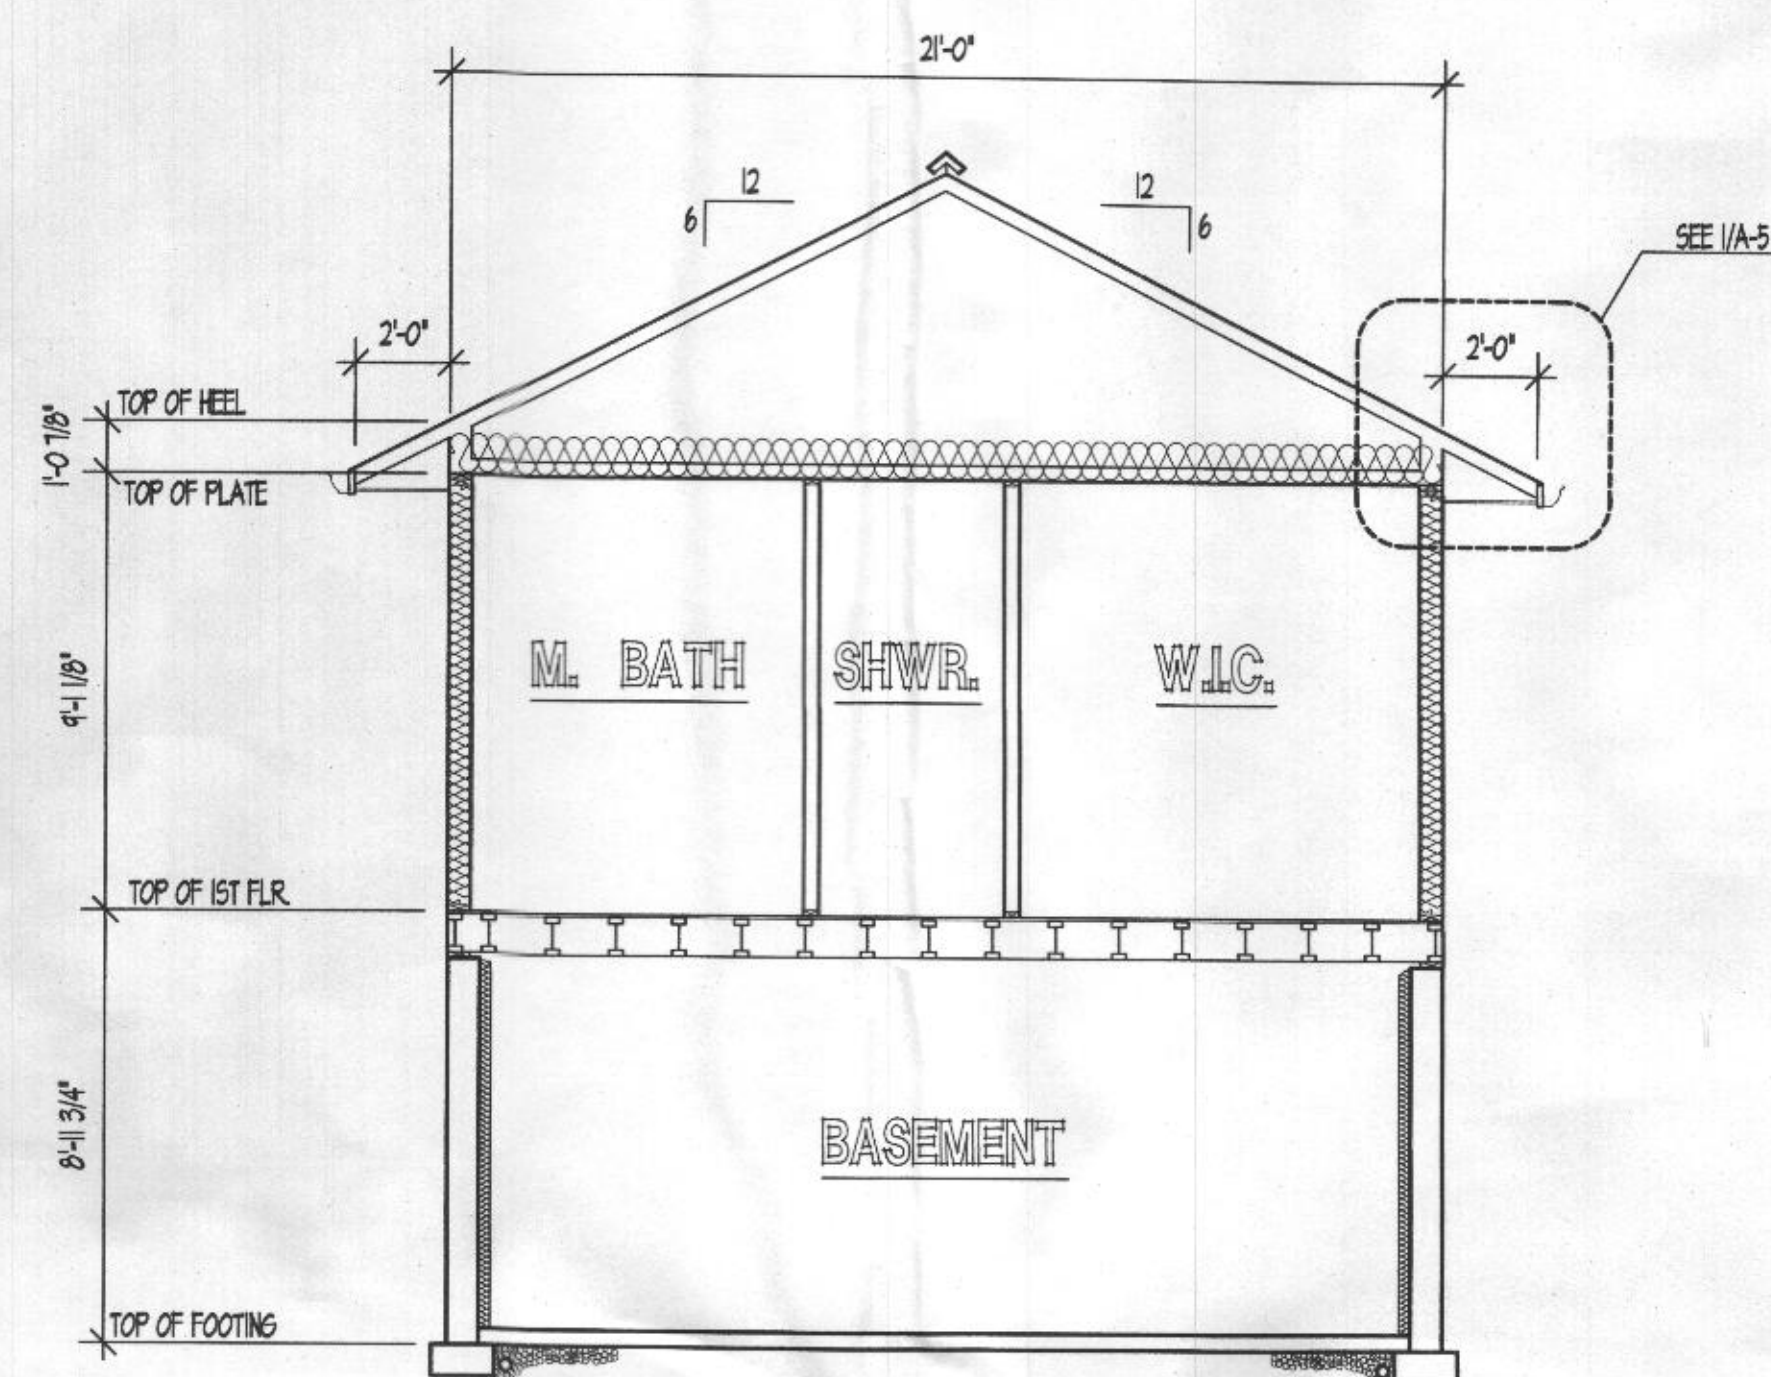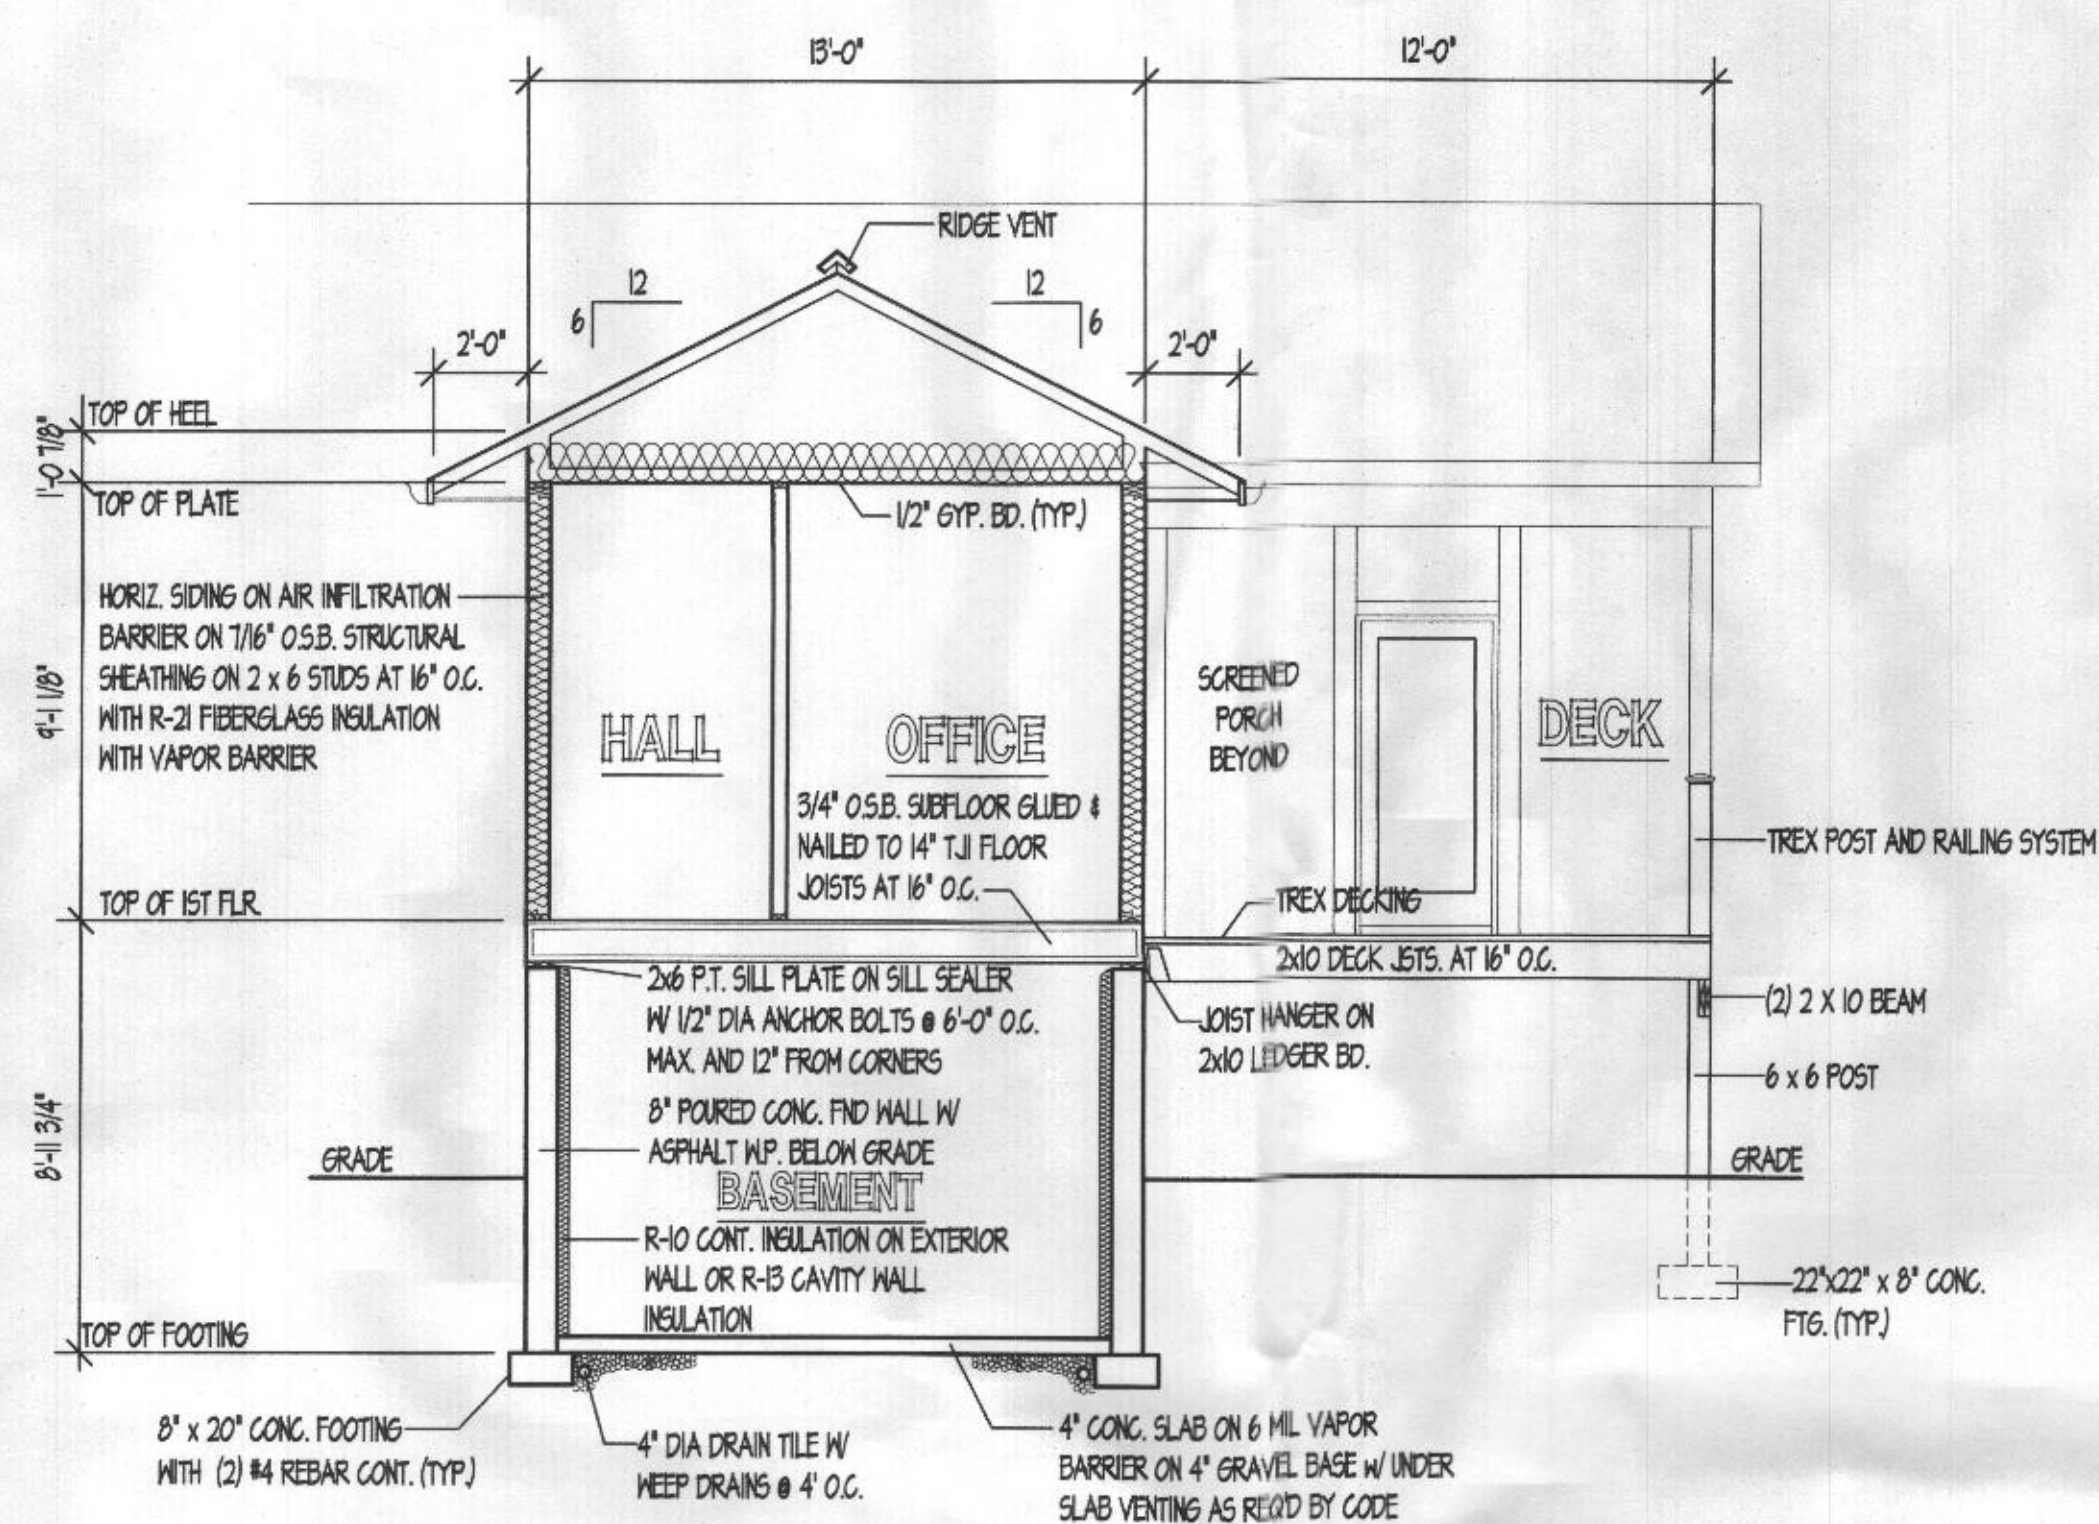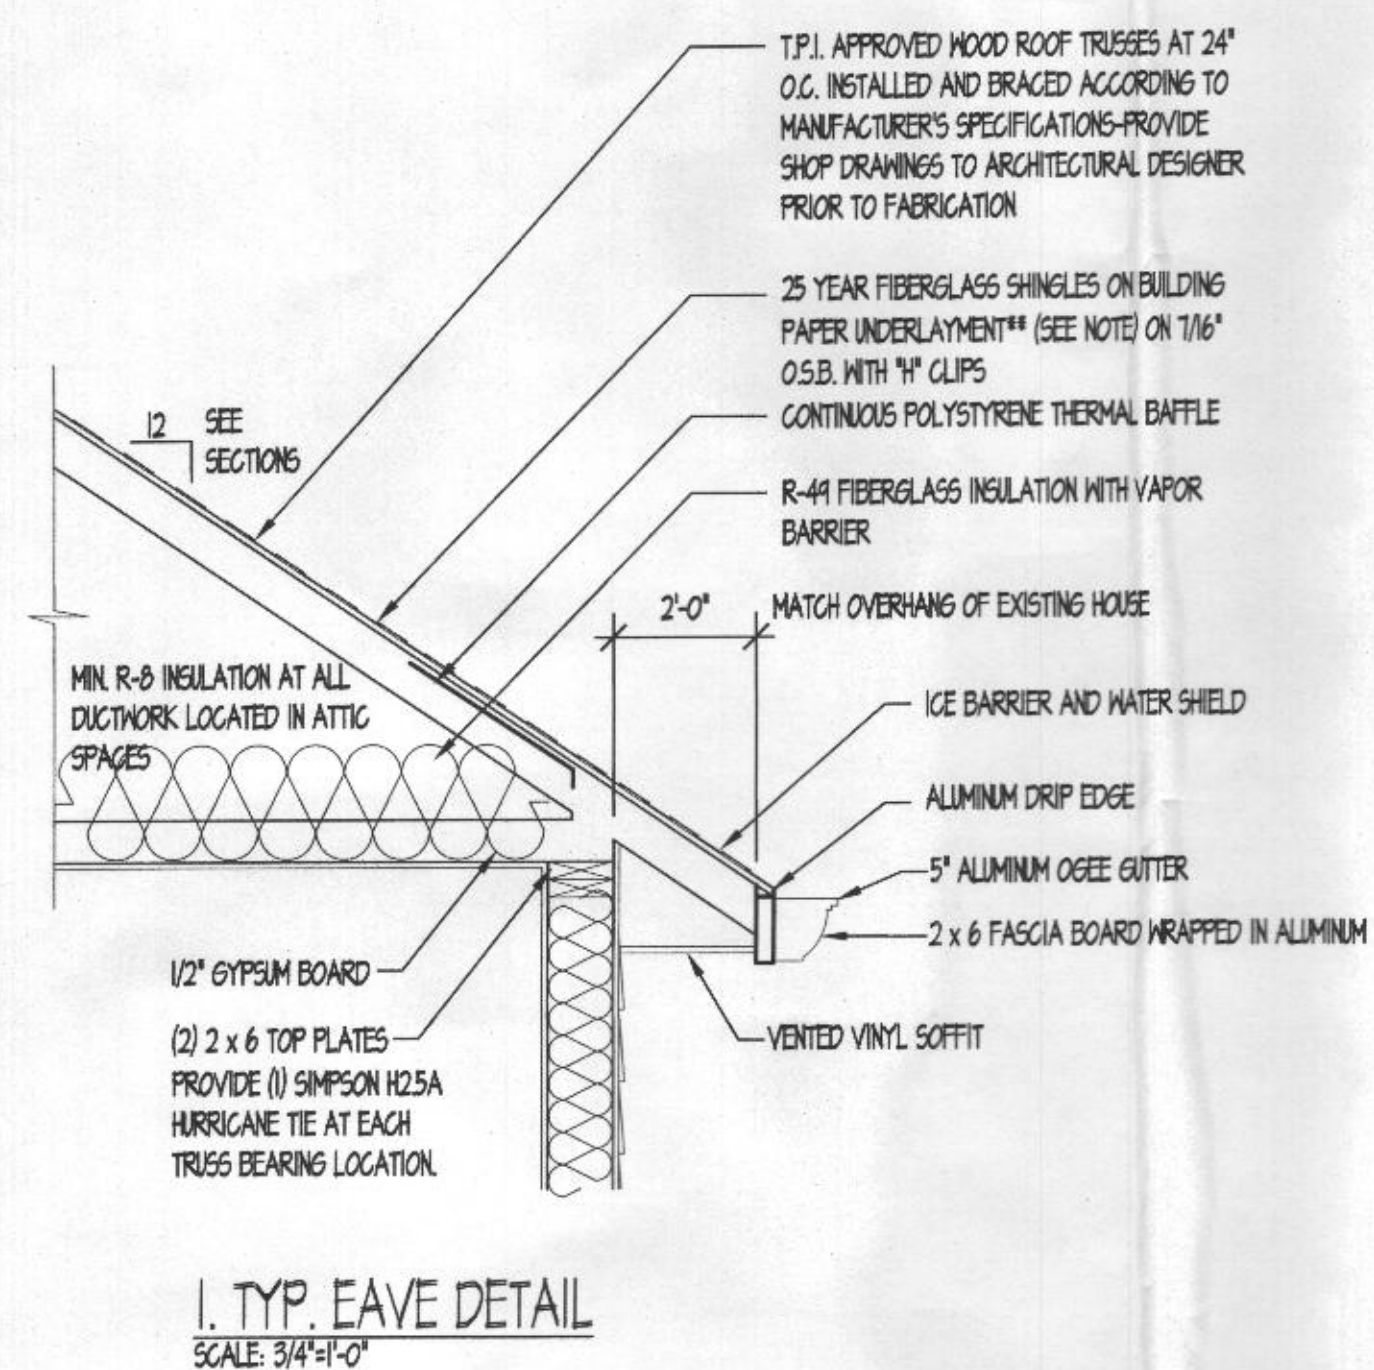

GormanDesign
5524 Eaglebeak Row
Columbia, MD 21045
bob.gormandesign@gmail.com

JB HOME DESIGN, LLC
944 CONCORD COURT
BALTIMORE, MARYLAND 21224
OFFICE (410) 594-6581
FAX (410) 663-4084
EMAIL: JON@JBHOMEDSIGN.COM

SECTIONS A-D AND DETAILS

ADAIR ADDITION

[illegible]

SHEET NO.

$$A = \begin{pmatrix} 1 & 0 \\ 0 & 1 \end{pmatrix}$$