



LINE TYPE KEY:
NEW WALL
ABOVE LINE
FDN. WALL

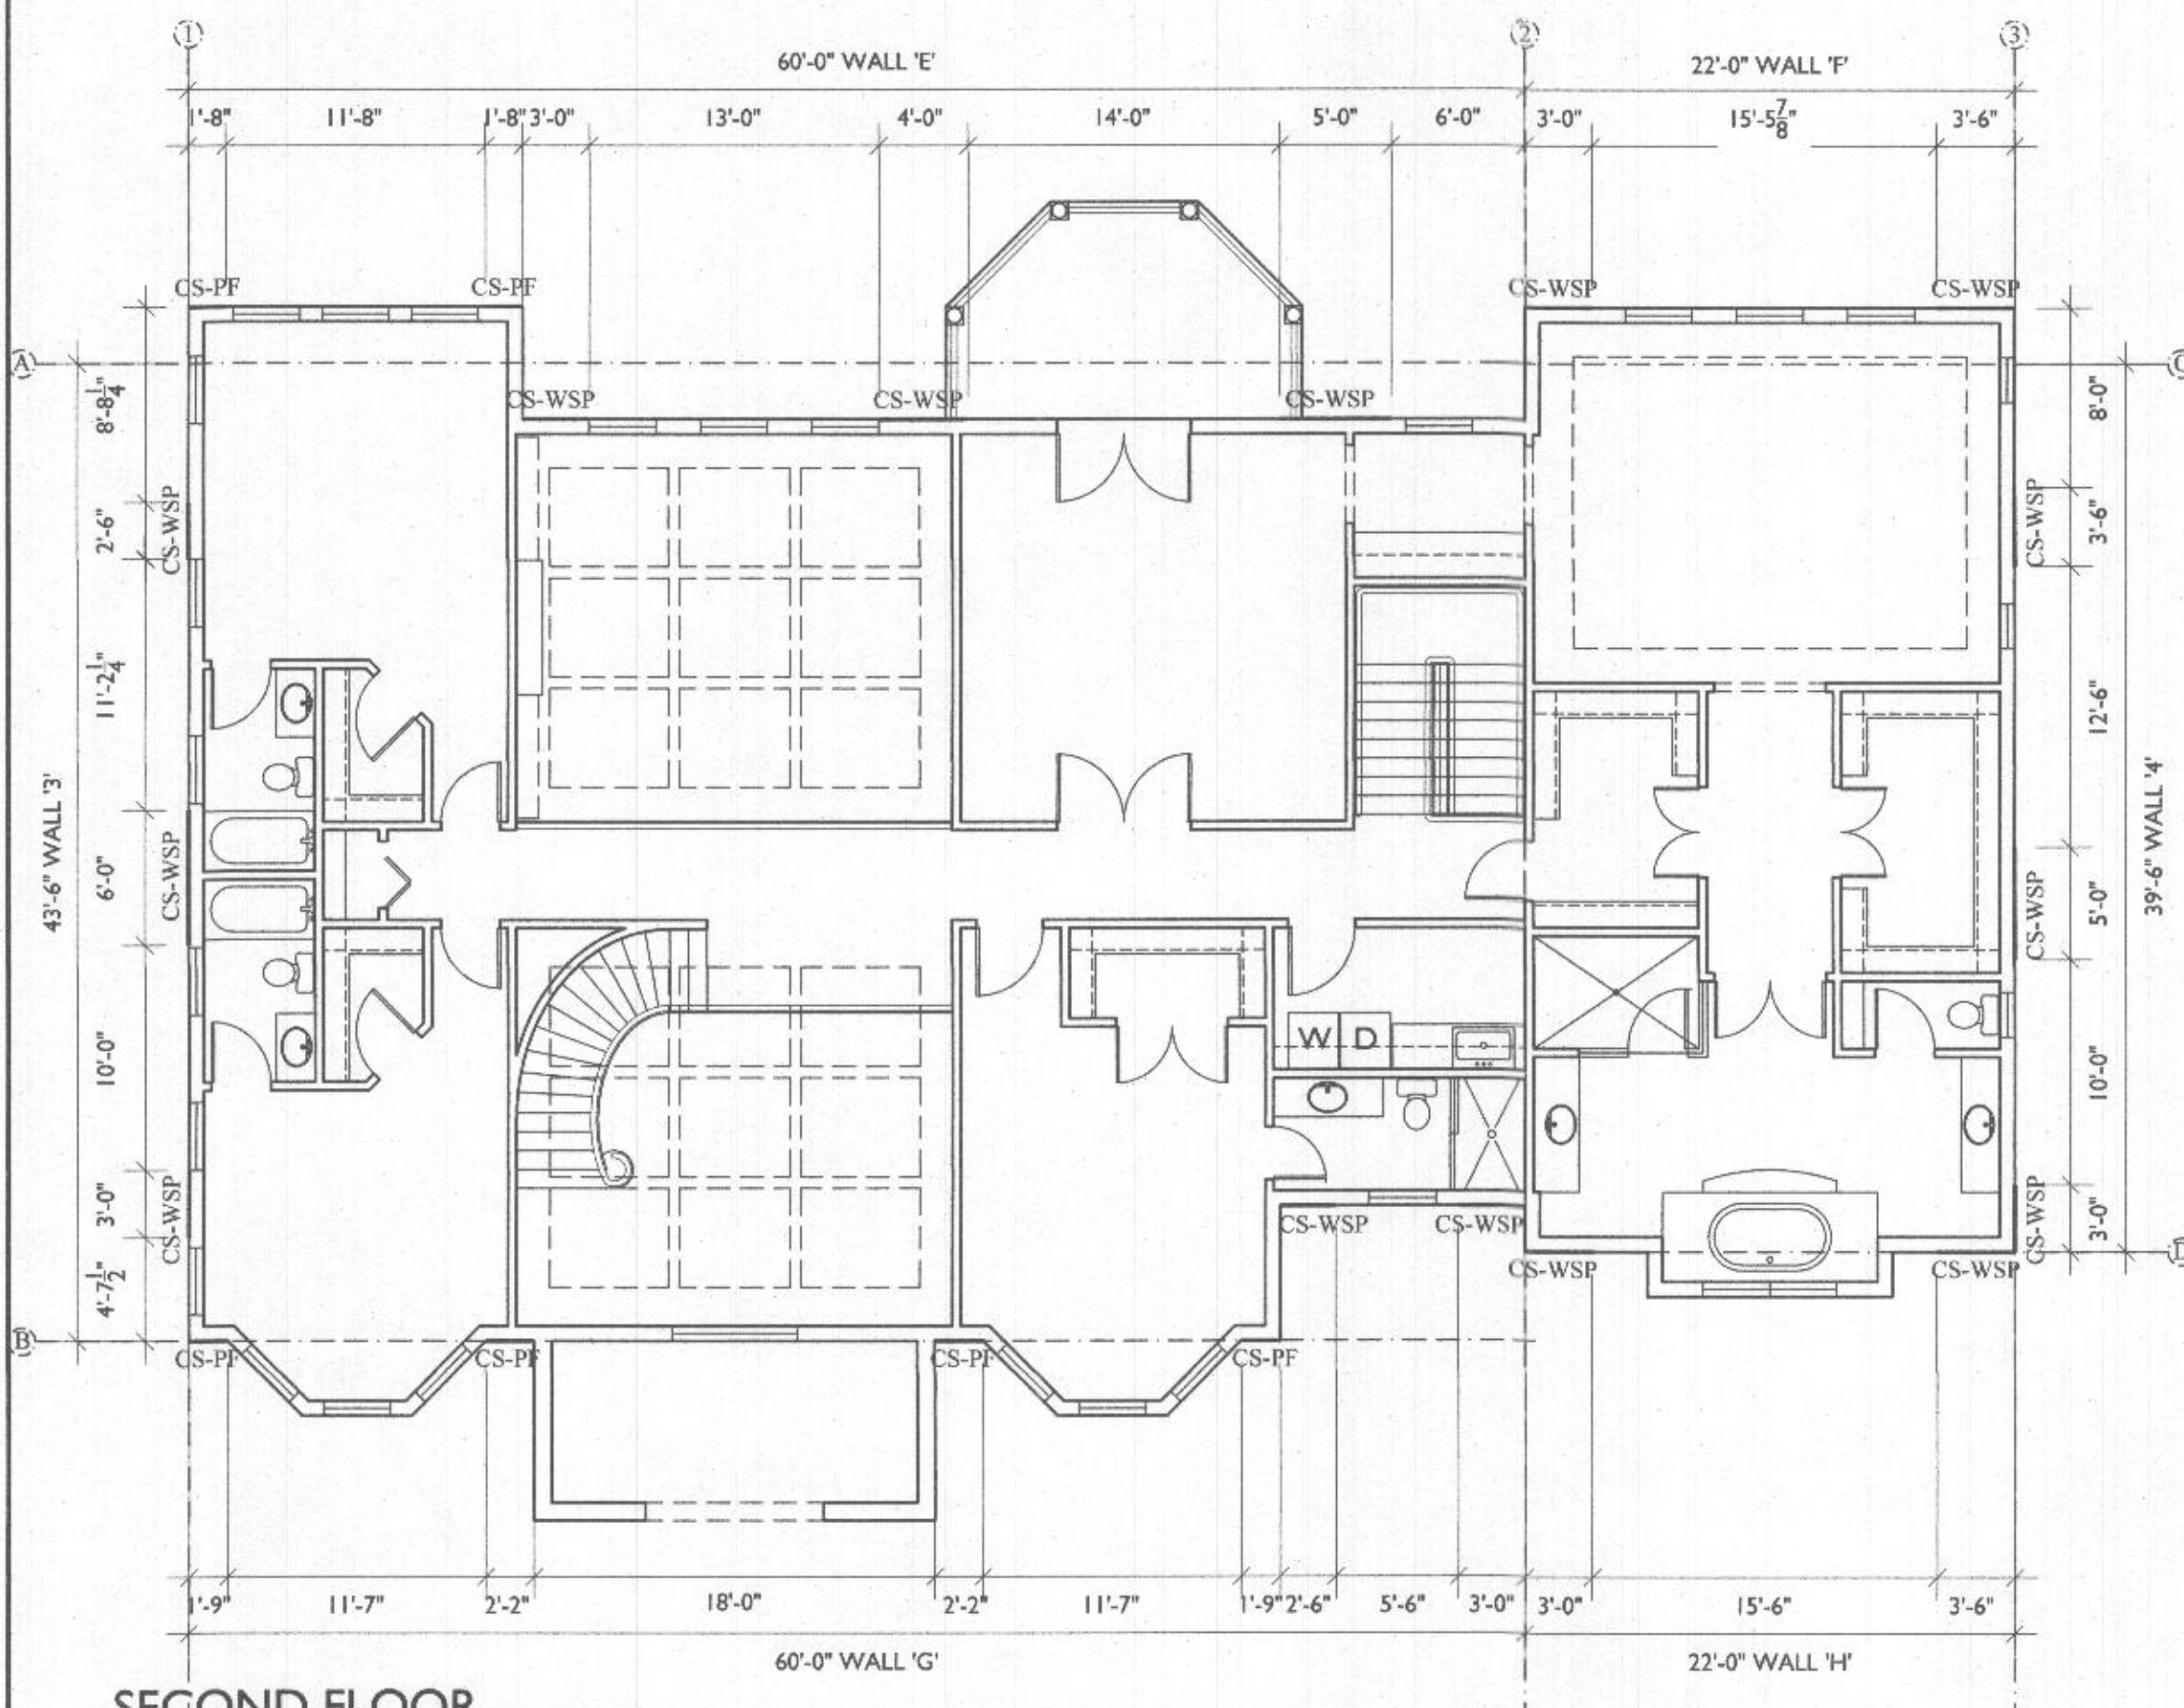

SECOND FLOOR
LATERAL BRACING PLAN

SCALE: 1/8"=1'-0"

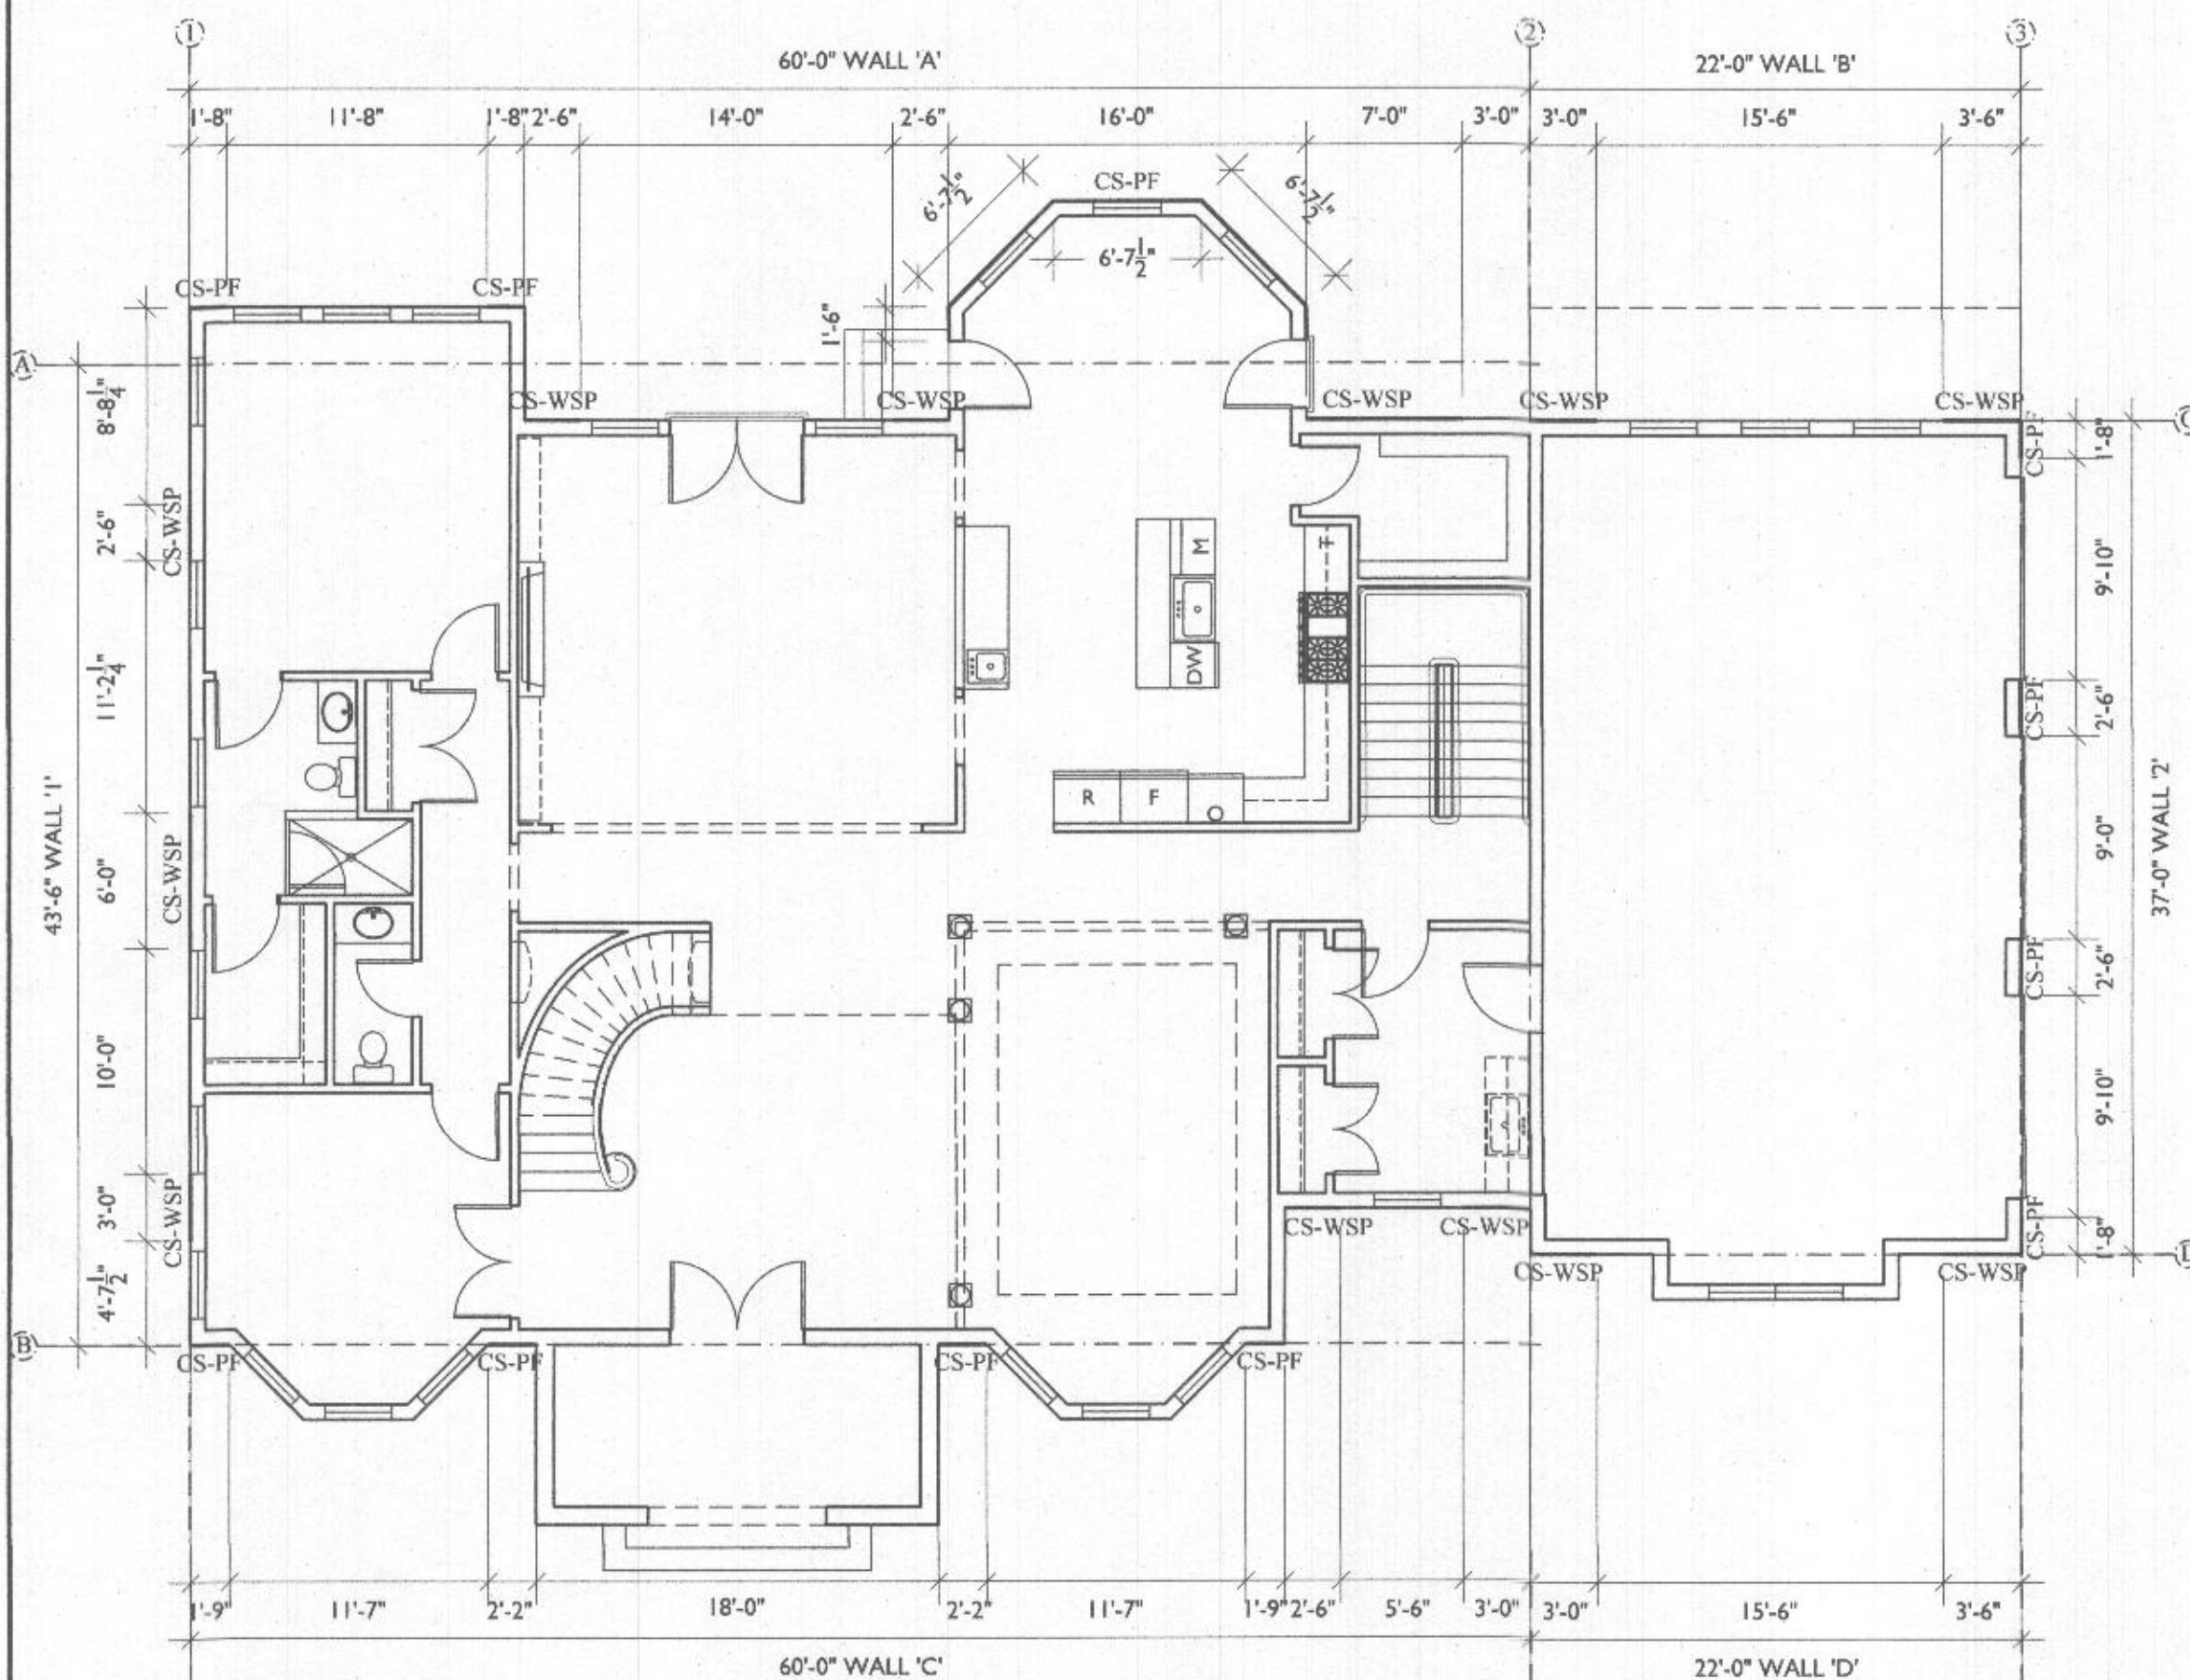

FIRST FLOOR
LATERAL BRACING PLAN

SCALE: 1/8"=1'-0"


FRONT ELEVATION
LATERAL BRACING

SCALE: 1/8"=1'-0"



BACK ELEVATION
LATERAL BRACING

SCALE: 1/8"=1'-0"

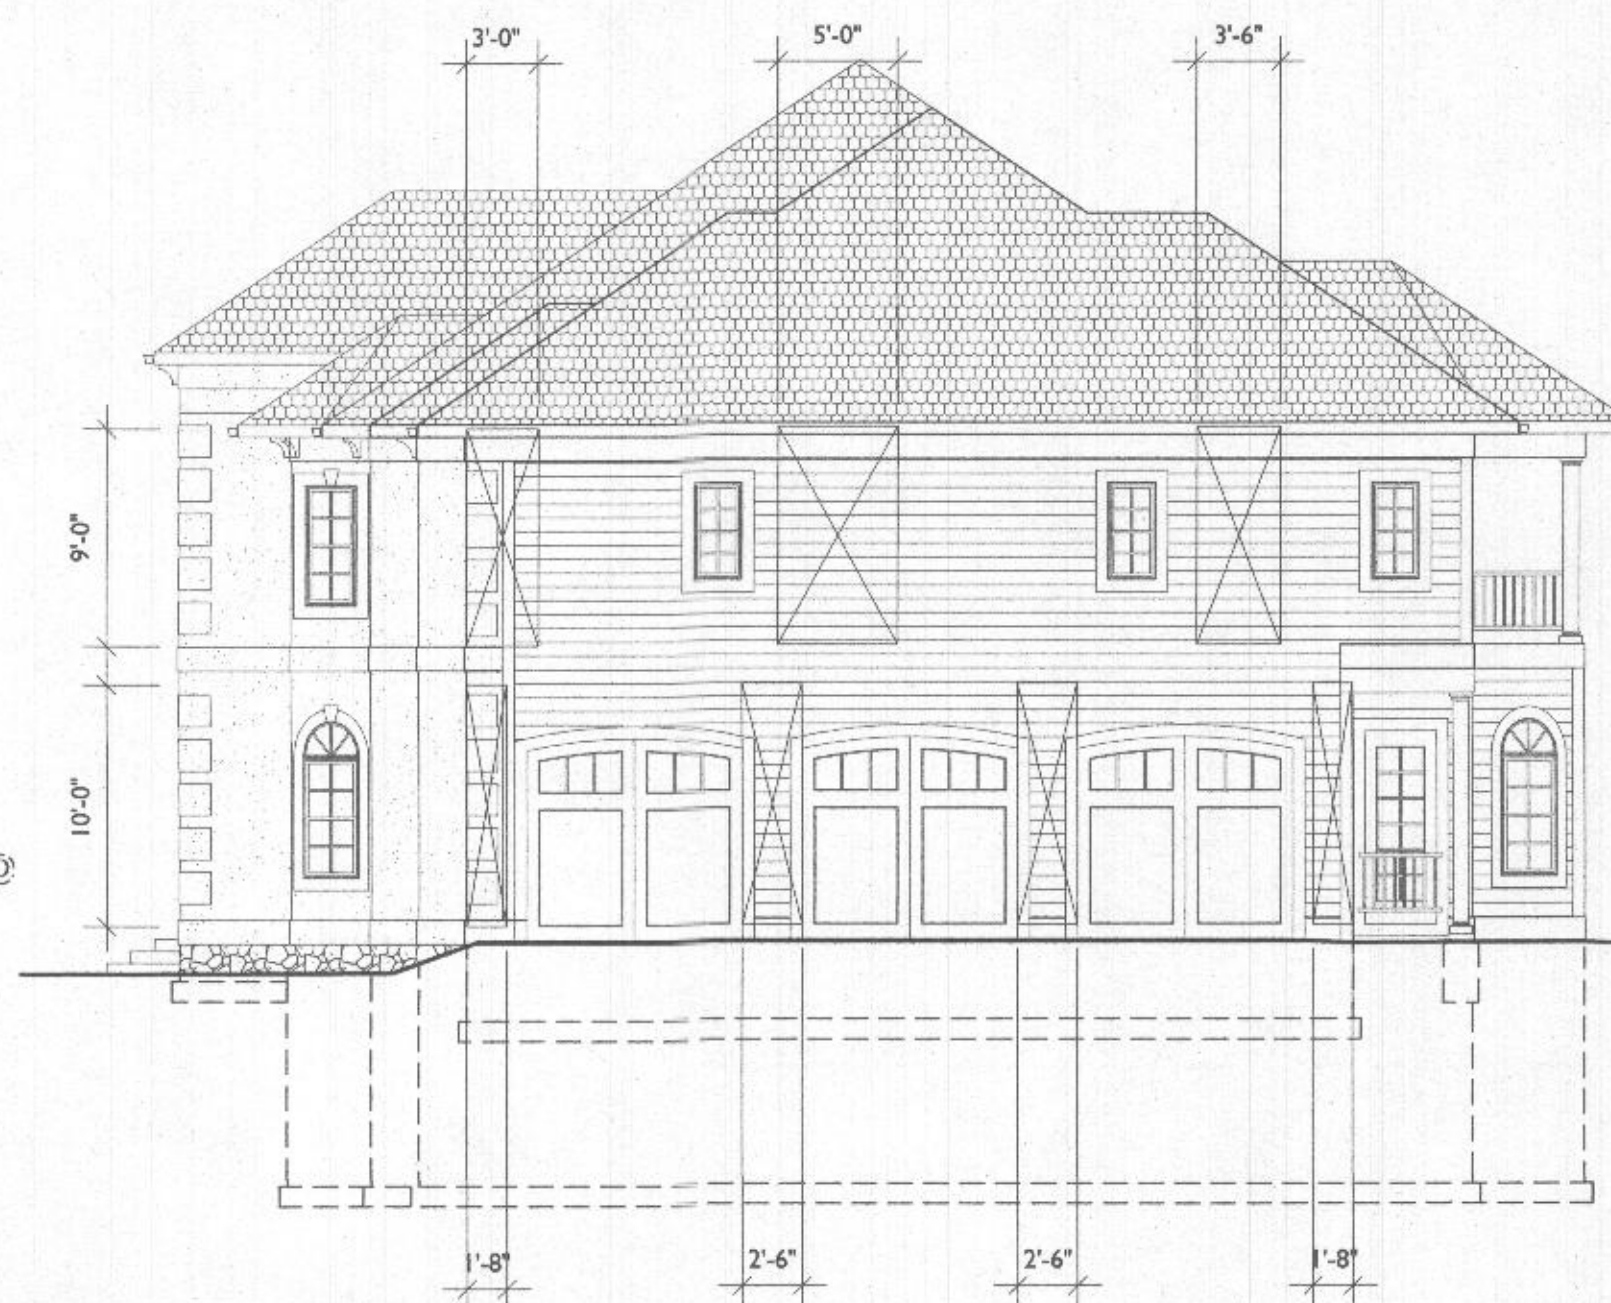

RIGHT ELEVATION
LATERAL BRACING

SCALE: 1/8"=1'-0"



LEFT ELEVATION
LATERAL BRACING

SCALE: 1/8"=1'-0"



7612 Browns Bridge Road
Highland, MD 20777
301-776-2666
info@TransformingArchitecture.com
www.TransformingArchitecture.com



STAMP

I CERTIFY THAT THESE DOCUMENTS WERE PREPARED OR APPROVED BY ME, AND THAT I AM A DULY LICENSED ARCHITECT UNDER THE LAWS OF THE STATE OF MARYLAND, LICENSE NUMBER 13662, EXPIRATION 10-22-2023.

NOTE: THESE DRAWINGS ARE THE PROPERTY OF TRANSFORMING ARCHITECTURE AND, AS SUCH, MAY NOT BE RE-USED OR REPRODUCED, EITHER WHOLLY OR IN PART, WITHOUT PRIOR WRITTEN CONSENT OF TRANSFORMING ARCHITECTURE.

PROJECT PHASE

PERMIT

PROJECT TITLE

THE
ODUNLAMI
RESIDENCE

5016 Ten Oaks Rd
Clarksville, MD 21029

REVISIONS

SYMBOL	DATE	ISSUED FOR

PROJECT NUMBER 21-613
DATE 03/24/2022
SCALE AS NOTED

DRAWING TITLE
**LATERAL
BRACING**

SHEET NUMBER
A-107

LINE TYPE KEY:
NEW WALL
ABOVE LINE
FDN. WALL



7612 Browns Bridge Road
Highland, MD 20777
301-776-2666
info@TransformingArchitecture.com
www.TransformingArchitecture.com



STAMP

I CERTIFY THAT THESE DOCUMENTS WERE PREPARED OR APPROVED BY ME, AND THAT I AM A DULY LICENSED ARCHITECT UNDER THE LAWS OF THE STATE OF MARYLAND, LICENSE NUMBER 13662, EXPIRATION 10-22-2023.

NOTE: THESE DRAWINGS ARE THE PROPERTY OF TRANSFORMING ARCHITECTURE AND, AS SUCH, MAY NOT BE RE-USED OR REPRODUCED, EITHER WHOLLY OR IN PART, WITHOUT PRIOR WRITTEN CONSENT OF TRANSFORMING ARCHITECTURE.

PROJECT PHASE

PERMIT

PROJECT TITLE

THE
ODUNLAMI
RESIDENCE

5016 Ten Oaks Rd
Clarksville, MD 21029

REVISIONS

SYMBOL	DATE	ISSUED FOR

PROJECT NUMBER 21-613
DATE 03/24/2022
SCALE AS NOTED

DRAWING TITLE
**FRONT
ELEVATION**

SHEET NUMBER
A-200



1 FRONT ELEVATION
A200 SCALE: 1/4\"=1'-0"

LINE TYPE KEY:
NEW WALL
ABOVE LINE
FDN. WALL



7613 Browns Bridge Road
Highland, MD 20777
301-776-2666
info@TransformingArchitecture.com
www.TransformingArchitecture.com



STAMP

I CERTIFY THAT THESE DOCUMENTS WERE PREPARED OR APPROVED BY ME, AND THAT I AM A DULY LICENSED ARCHITECT UNDER THE LAWS OF THE STATE OF MARYLAND, LICENSE NUMBER 13662, EXPIRATION 10-22-2023.

NOTE: THESE DRAWINGS ARE THE PROPERTY OF TRANSFORMING ARCHITECTURE AND, AS SUCH, MAY NOT BE RE-USED OR REPRODUCED, EITHER WHOLLY OR IN PART, WITHOUT PRIOR WRITTEN CONSENT OF TRANSFORMING ARCHITECTURE.

PROJECT PHASE

PERMIT

PROJECT TITLE

THE
ODUNLAMI
RESIDENCE

5016 Ten Oaks Rd
Clarksville, MD 21029

REVISIONS

SYMBOL	DATE	ISSUED FOR

PROJECT NUMBER 21-613
DATE 03/24/2022
SCALE AS NOTED

DRAWING TITLE
LEFT
ELEVATION

SHEET NUMBER
A-201



1
A201
LEFT ELEVATION
SCALE: 1/4"=1'-0"



LINE TYPE KEY:
NEW WALL
ABOVE LINE
FDN. WALL



7612 Browns Bridge Road
Highland, MD 20777
301-776-2666
info@TransformingArchitecture.com
www.TransformingArchitecture.com



STAMP
I CERTIFY THAT THESE DOCUMENTS WERE PREPARED OR APPROVED BY ME, AND THAT I AM A DULY LICENSED ARCHITECT UNDER THE LAWS OF THE STATE OF MARYLAND, LICENSE NUMBER 13662, EXPIRATION 10-22-2023.

NOTE: THESE DRAWINGS ARE THE PROPERTY OF TRANSFORMING ARCHITECTURE AND, AS SUCH, MAY NOT BE RE-USED OR REPRODUCED, EITHER WHOLLY OR IN PART, WITHOUT PRIOR WRITTEN CONSENT OF TRANSFORMING ARCHITECTURE.

PROJECT PHASE
PERMIT

PROJECT TITLE
THE ODUNLAMI RESIDENCE
5016 Ten Oaks Rd
Clarksville, MD 21029

REVISIONS

SYMBOL	DATE	ISSUED FOR

PROJECT NUMBER 21-613
DATE 03/24/2022
SCALE AS NOTED

DRAWING TITLE
BACK ELEVATION

SHEET NUMBER
A-202

BACK ELEVATION
A202 SCALE: 1/4"=1'-0"

LINE TYPE KEY:
NEW WALL
ABOVE LINE
FDN. WALL



7612 Browns Bridge Road
Highland, MD 20777
301-776-2666
info@TransformingArchitecture.com
www.TransformingArchitecture.com



STAMP
I CERTIFY THAT THESE DOCUMENTS WERE PREPARED OR APPROVED BY ME, AND THAT I AM A DULY LICENSED ARCHITECT UNDER THE LAWS OF THE STATE OF MARYLAND, LICENSE NUMBER 13662, EXPIRATION 10-22-2023.

NOTE: THESE DRAWINGS ARE THE PROPERTY OF TRANSFORMING ARCHITECTURE AND, AS SUCH, MAY NOT BE RE-USED OR REPRODUCED, EITHER WHOLLY OR IN PART, WITHOUT PRIOR WRITTEN CONSENT OF TRANSFORMING ARCHITECTURE.

PROJECT PHASE
PERMIT

PROJECT TITLE
THE ODUNLAMI RESIDENCE
5016 Ten Oaks Rd
Clarksville, MD 21029

REVISIONS

SYMBOL	DATE	ISSUED FOR


PROJECT NUMBER 21-613
DATE 03/24/2022
SCALE AS NOTED


DRAWING TITLE
RIGHT ELEVATION

SHEET NUMBER
A-203



RIGHT ELEVATION
SCALE 1/4"=1'-0"

 

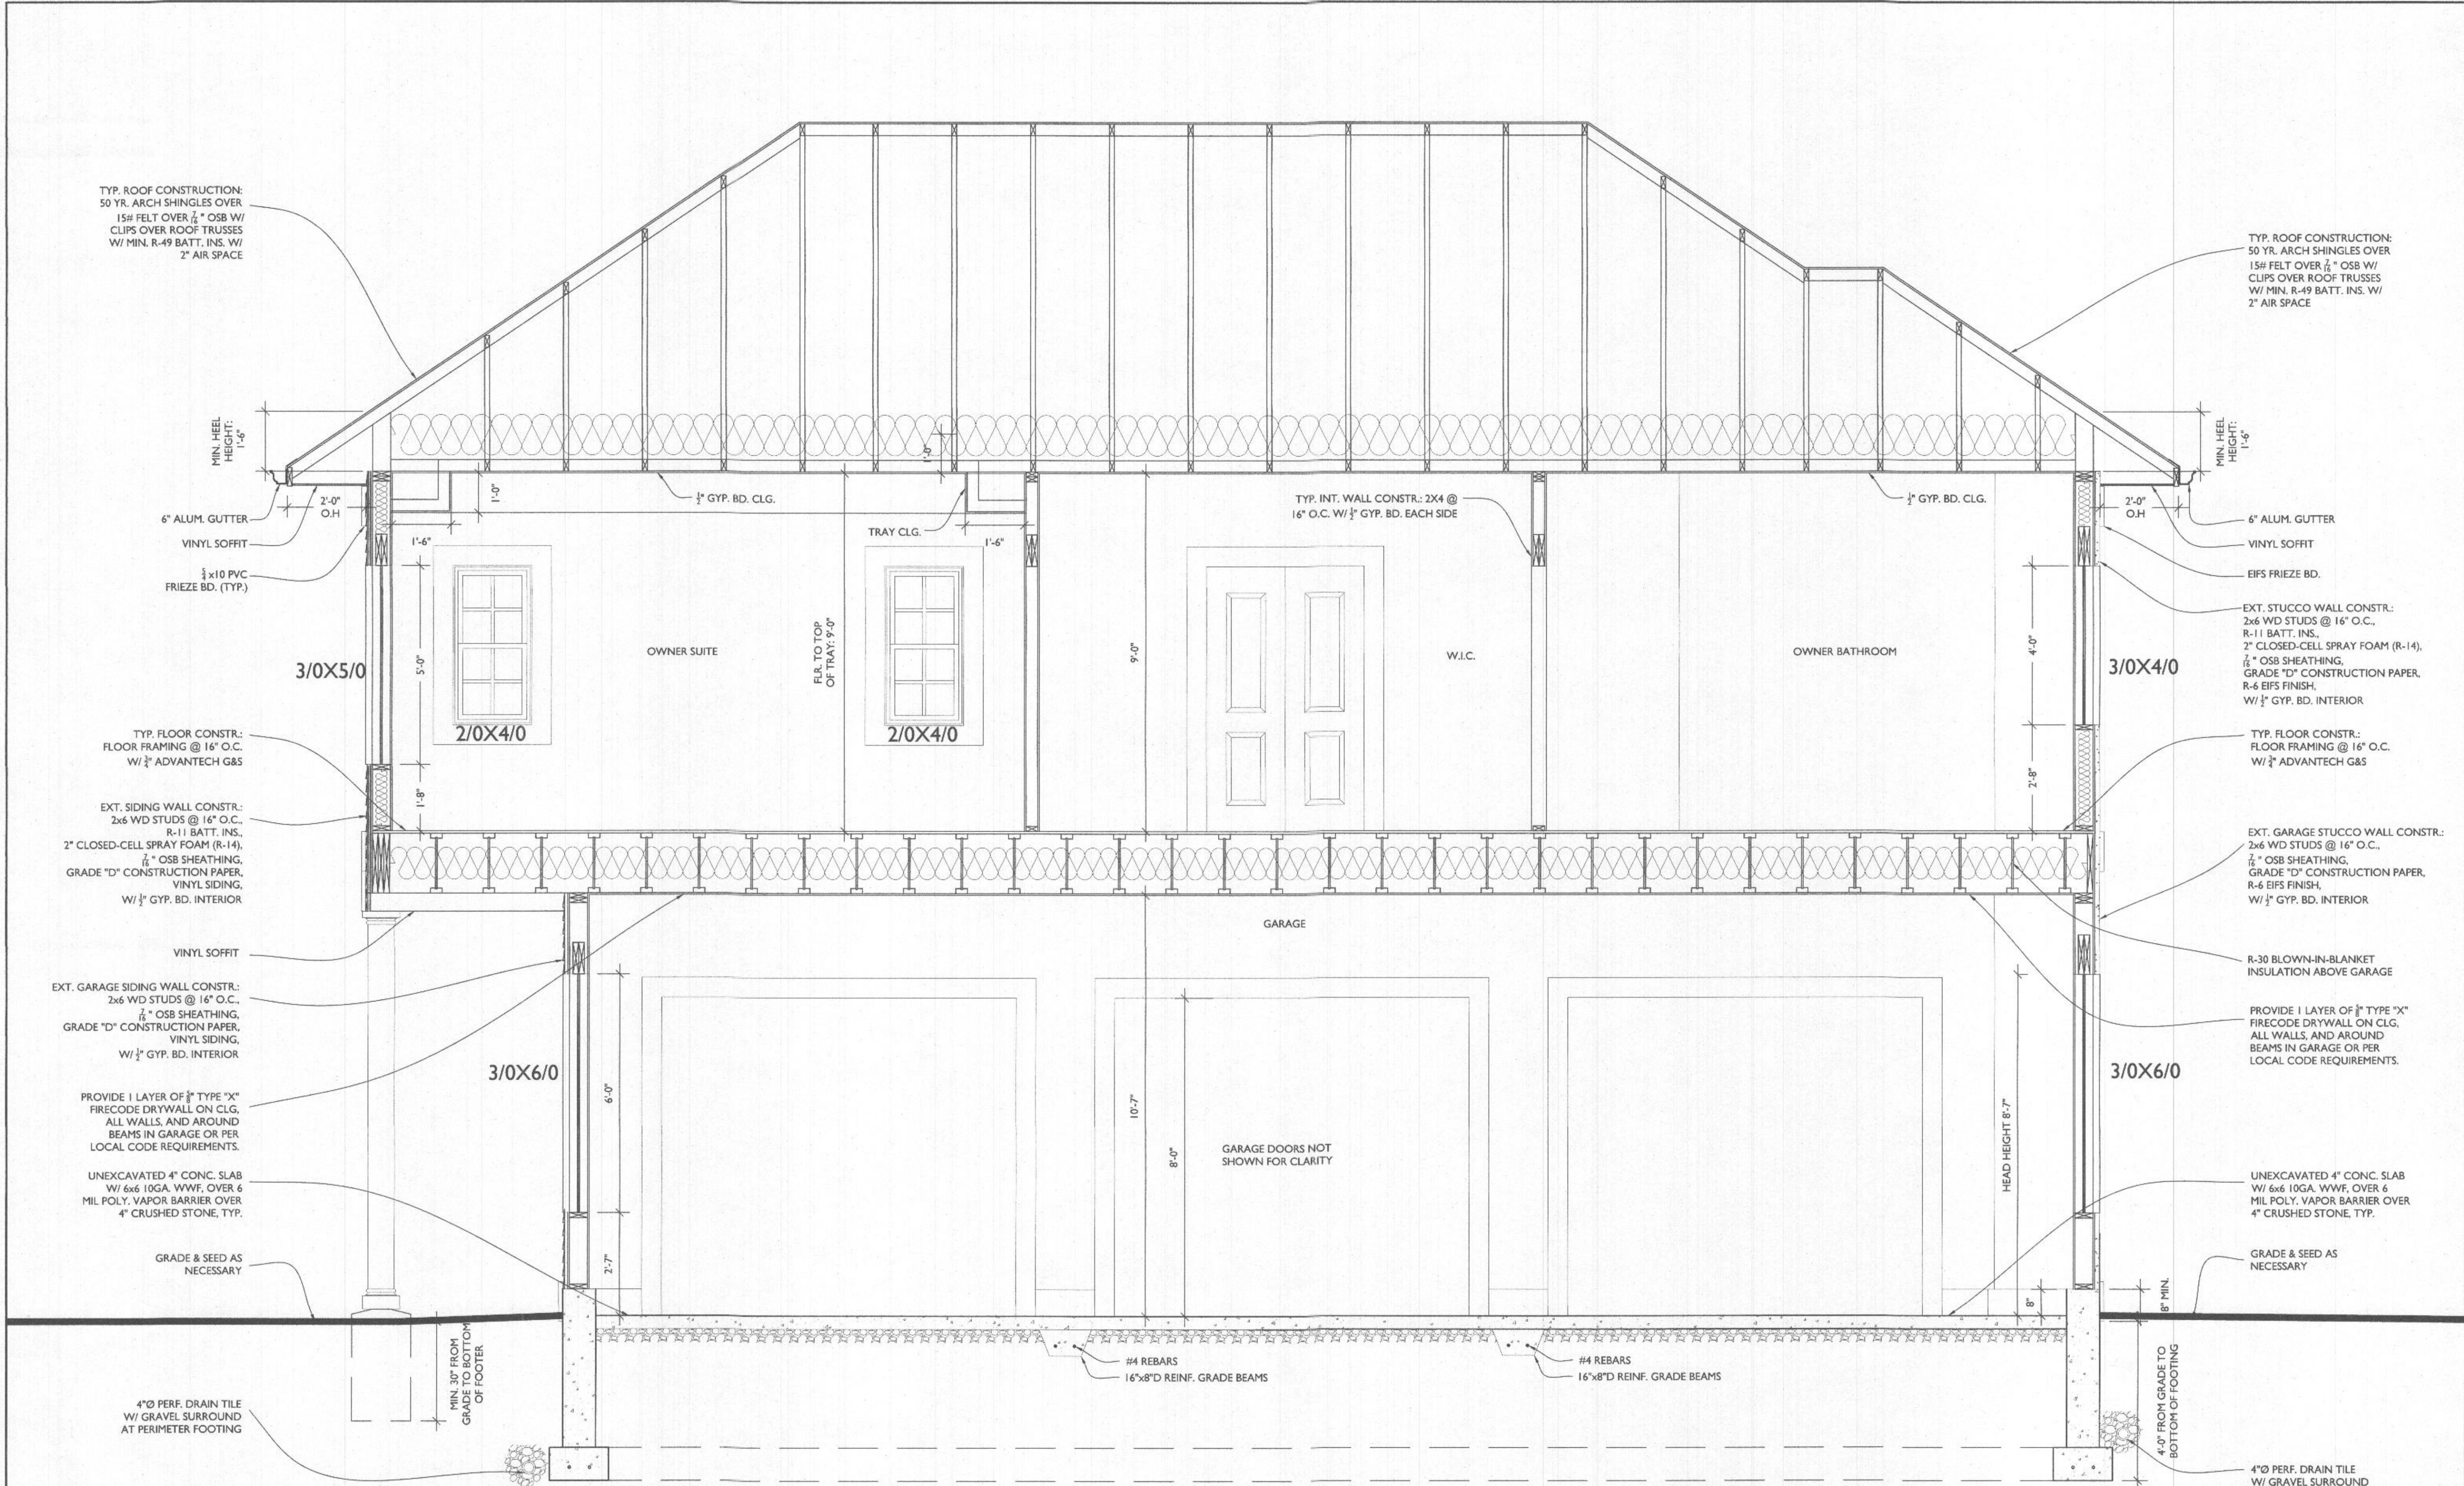

TYP. ROOF CONSTRUCTION:
50 YR. ARCH SHINGLES OVER
15# FELT OVER 1/2" OSB W/
CLIPS OVER ROOF TRUSSES
W/ MIN. R-49 BATT. INS. W/
2" AIR SPACE

TYP. ROOF CONSTRUCTION:
50 YR. ARCH SHINGLES OVER
15# FELT OVER 1/2" OSB W/
CLIPS OVER ROOF TRUSSES
W/ MIN. R-49 BATT. INS. W/
2" AIR SPACE

TYP. INT. WALL CONSTR.: 2X4 @
16" O.C. W/ 1/2" GYP. BD. EACH SIDE

GARAGE DOORS NOT
SHOWN FOR CLARITY

SECTION B
SCALE: 1/2"=1'-0"

CAIRN
custom homes

**TRANSFORMING
ARCHITECTURE**
CUSTOM DESIGNS. FLAT FEE

7612 Browns Bridge Road
Highland, MD 20777
301-776-2666
info@TransformingArchitecture.com
www.TransformingArchitecture.com



STAMP

I CERTIFY THAT THESE DOCUMENTS WERE
PREPARED OR APPROVED BY ME, AND THAT I
AM A DULY LICENSED ARCHITECT UNDER THE
LAWS OF THE STATE OF MARYLAND, LICENSE
NUMBER 13662, EXPIRATION 10-22-2023.

NOTE: THESE DRAWINGS ARE THE PROPERTY
OF TRANSFORMING ARCHITECTURE AND, AS
SUCH, MAY NOT BE RE-USED OR REPRODUCED,
EITHER WHOLLY OR IN PART, WITHOUT PRIOR
WRITTEN CONSENT OF TRANSFORMING
ARCHITECTURE.

PROJECT PHASE

PERMIT

PROJECT TITLE

**THE
ODUNLAMI
RESIDENCE**

5016 Ten Oaks Rd
Clarksville, MD 21029

REVISIONS

SYMBOL	DATE	ISSUED FOR

PROJECT NUMBER 21-613
DATE 03/24/2022
SCALE AS NOTED

DRAWING TITLE

SECTION B

SHEET NUMBER

A-301



STAMP

I CERTIFY THAT THESE DOCUMENTS WERE
PREPARED OR APPROVED BY ME, AND THAT I
AM A DULY LICENSED ARCHITECT UNDER THE
LAWS OF THE STATE OF MARYLAND, LICENSE
NUMBER 13662, EXPIRATION 10-22-2023.NOTE: THESE DRAWINGS ARE THE PROPERTY
OF TRANSFORMING ARCHITECTURE AND, AS
SUCH, MAY NOT BE REUSED OR REPRODUCED,
EITHER WHOLLY OR IN PART, WITHOUT PRIOR
WRITTEN CONSENT OF TRANSFORMING
ARCHITECTURE.

PROJECT PHASE

PERMIT

PROJECT TITLE

THE
ODUNLAMI
RESIDENCE5016 Ten Oaks Rd
Clarksville, MD 21029

REVISIONS

SYMBOL	DATE	ISSUED FOR

PROJECT NUMBER 21-613

DATE 03/24/2022


SCALE AS NOTED

DRAWING TITLE

SECTION C

SHEET NUMBER

A-302

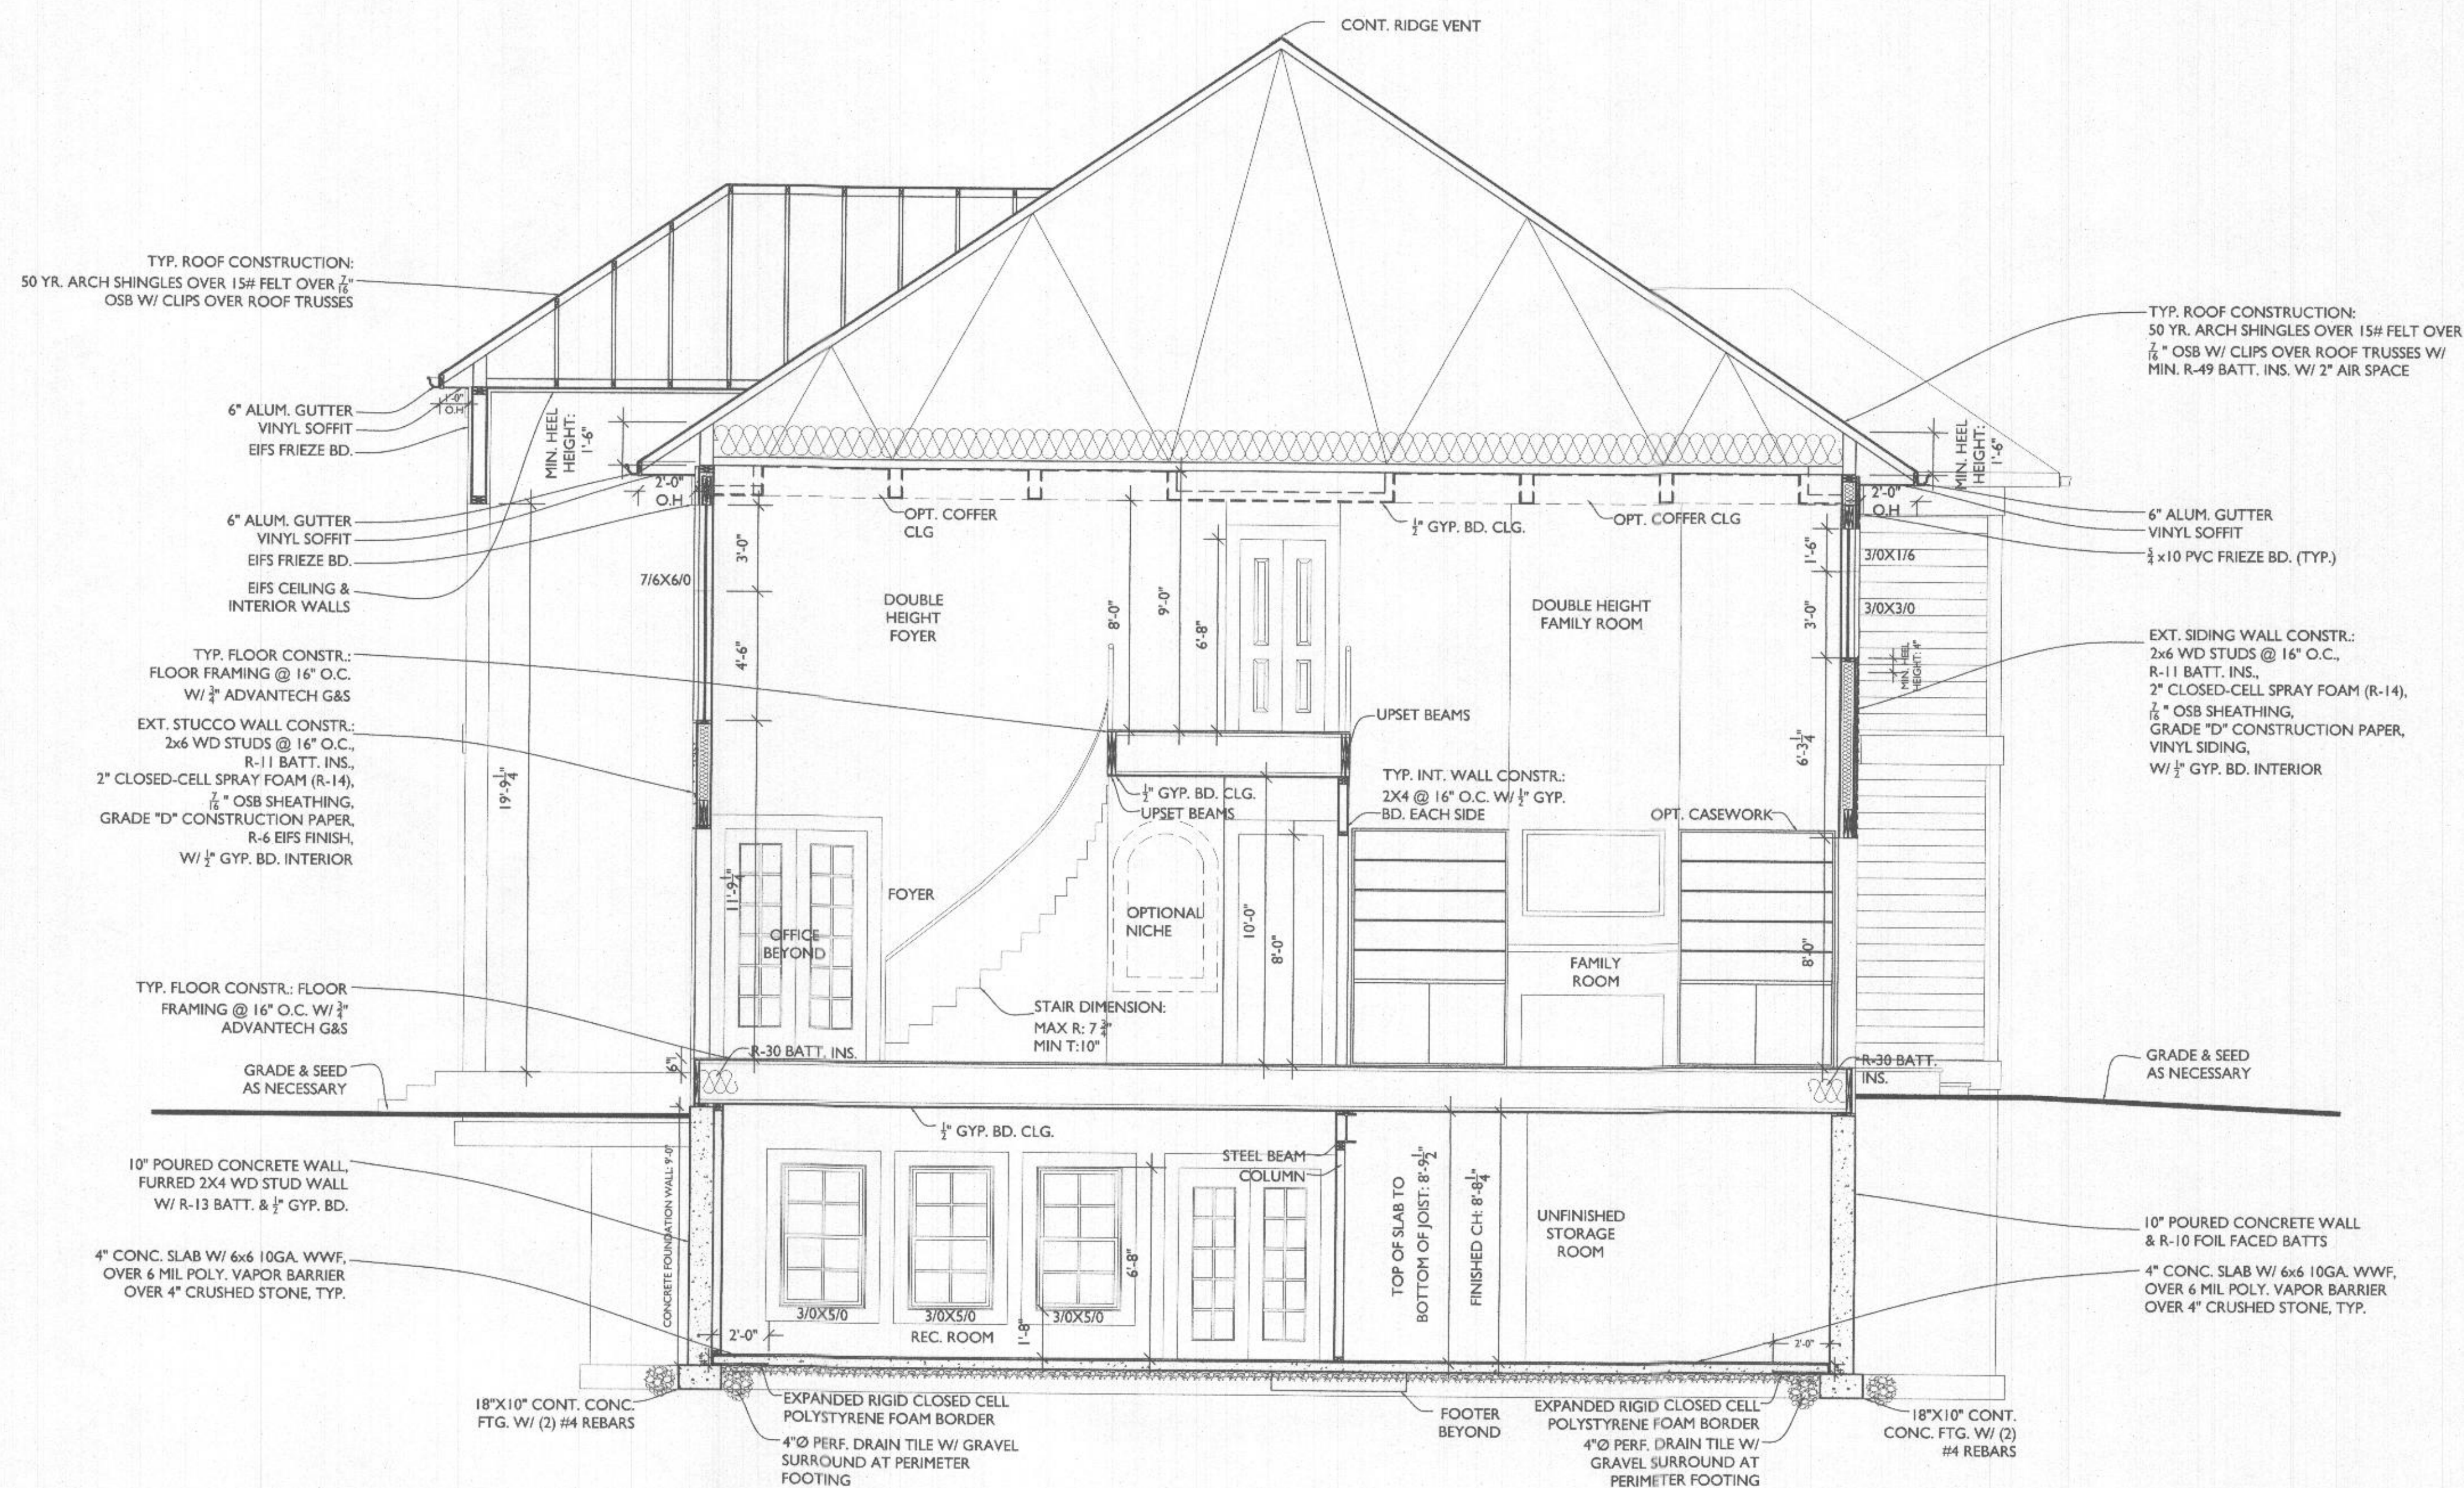SECTION C
A302
SCALE: 1/4"=1'-0"

