


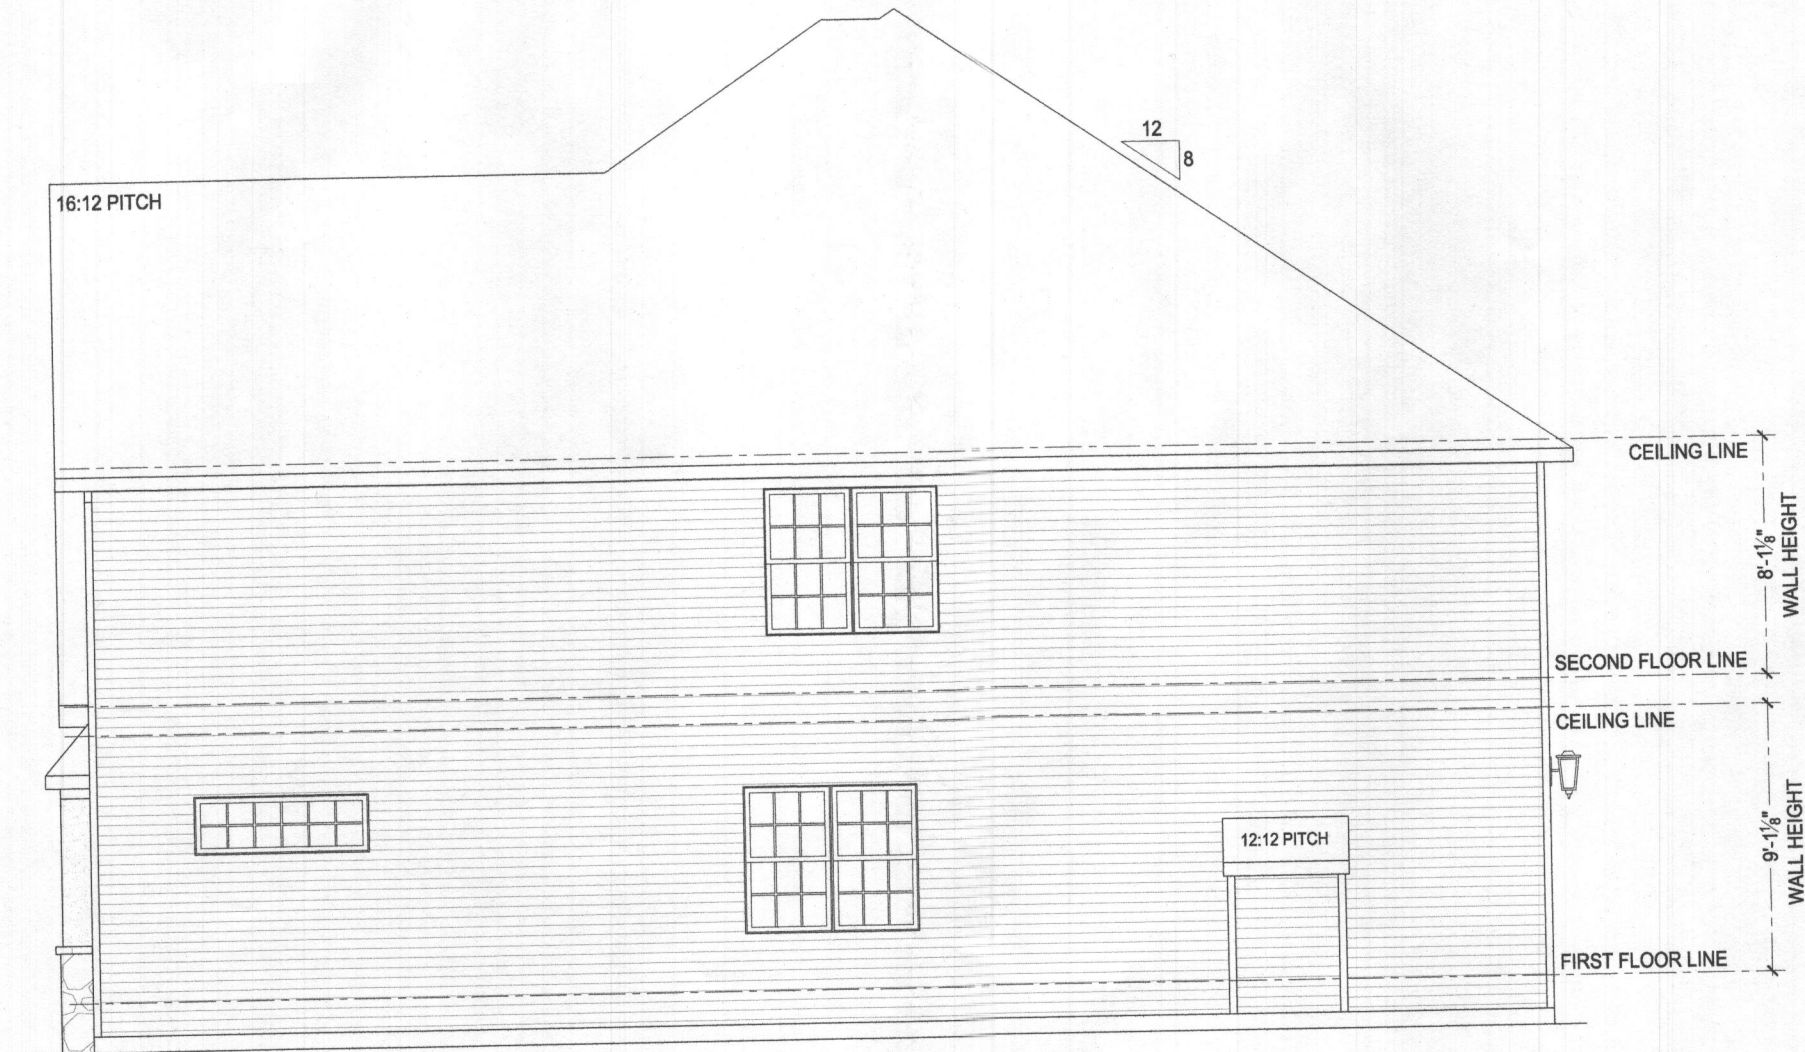

LIVING SIDE ELEVATION
SCALE: 1/4" = 1'-0"



"Professional Certification. I hereby certify that these documents were prepared or approved by me, and that I am a fully licensed professional engineer under the law of the State of Maryland. License No. 35478, Expiration Date 06-18-2022."

The architectural design, drawings, and content of this firm is the property of Keystone Custom Homes, Inc. and is protected under copyright law. Reproduction in any form without express written consent is strictly prohibited. All copyrighted works are protected by United States Copyright Law (Title 17, United States Code) and the Berne Convention for the International Protection of Literary and Artistic Works. Federal and International Copyright protection laws extend to original and modified derivative plans, architectural works, concepts and designs, and is applicable to international and uninternational infringements, and provides for specific statutory damages both civil and criminal.

227 GRANITE RUN DRIVE, SUITE 100
LANCASTER, PENNSYLVANIA 17601
PH: (717) 464-9060 • FAX: (717) 464-9046
www.keystonecustomhome.com




KEYSTONE CUSTOM HOMES, INC.

SHEET DESCRIPTION:
LIVING SIDE ELEVATION
MODEL: EA-005
POHL

UPDATED:
OCT 5 2020
SCALE:
AS NOTED
DRAWN BY:
L. JARMOSKA

SHEET NO.
A1.1
PLAN ID:
acv40

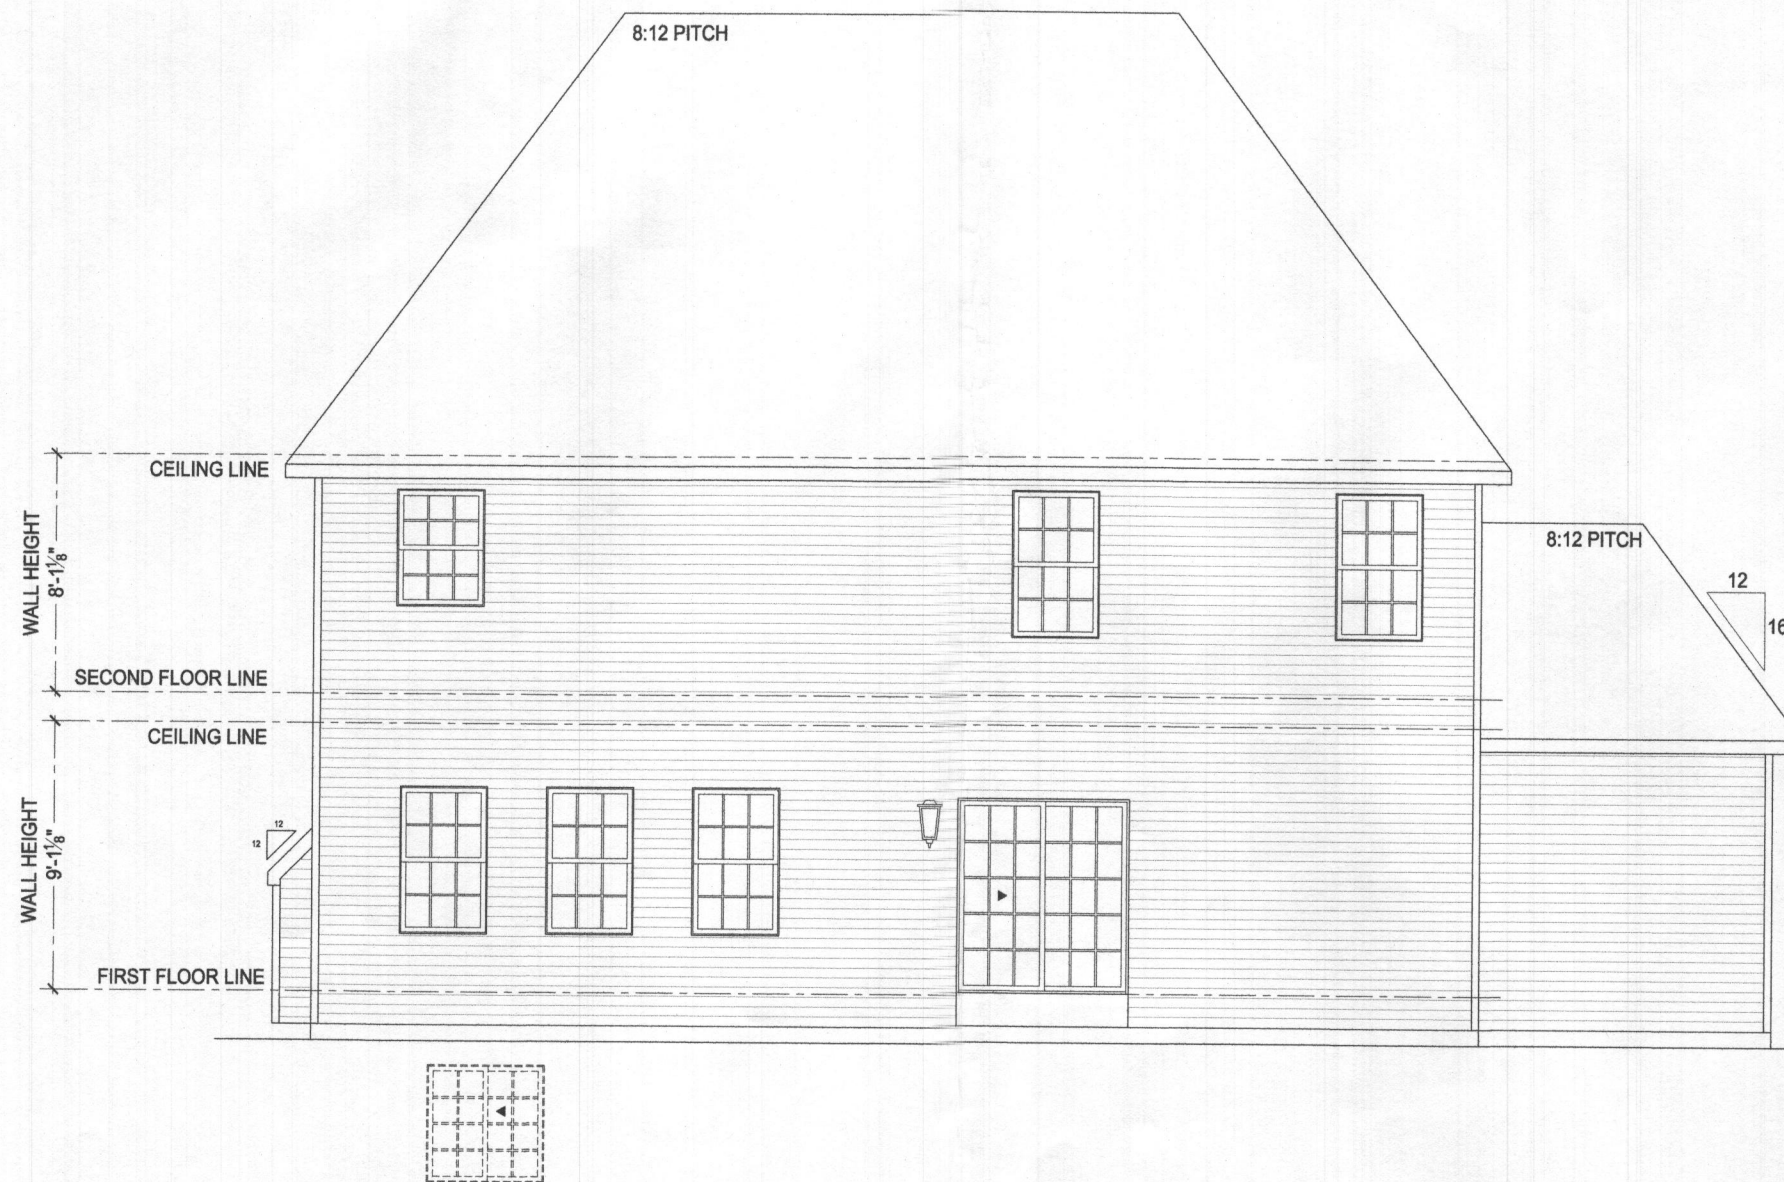

REAR ELEVATION
SCALE: 1/4" = 1'-0"



"Professional Certification. I hereby certify that these documents were prepared or approved by me, and that I am a fully licensed professional engineer under the law of the State of Maryland. License No. 35478, Expiration Date 06-16-2022".

The architectural design, drawings, and content of this firm is the property of Keystone Custom Homes, Inc. and is protected under copyright law. Reproduction in any form without express written consent is strictly prohibited. All copyrighted works are protected by United States Copyright Law (Title 17, United States Code) and the Berne Convention for the International Protection of Literary and Artistic Works. Federal and International Copyright protection laws extend to original and modified derivative plans, architectural works, concepts and designs, and is applicable to International and uninternational infringements, and provides for specific statutory damages both civil and criminal.

227 GRANITE RUN DRIVE, SUITE 100
LANCASTER, PENNSYLVANIA 17601
PH: (717) 464-9060 • FAX: (717) 464-9046
www.keystonecustomhome.com



KEYSTONE CUSTOM HOMES, INC.

SHEET DESCRIPTION:	REAR ELEVATION	MODEL:	EAS005 POHL
	UPDATED:	OCT 5 2020	
SCALE:	AS NOTED		
DRAWN BY:	L. JARMOSKA		
SHEET NO.	A1.2		
PLAN ID:	acv40		

The architectural design, drawings, and content of this firm is the property of Keystone Custom Homes, Inc. and is protected under copyright law. Reproduction in any form without express written consent is strictly prohibited. All copyrighted works are protected by United States Copyright Law (Title 17, United States Code) and the Berne Convention for the International Protection of Literary and Artistic Works. Federal and International Copyright protection laws extend to original and modified derivative plans, architectural works, concepts and designs, and is applicable to international and uninternational infringements, and provides for specific statutory damages both civil and criminal.

227 GRANITE RUN DRIVE, SUITE 100
LANCASTER, PENNSYLVANIA 17601
PH: (717) 464-9060 • FAX: (717) 464-9046
www.keystonecustomhomes.com




KEYSTONE CUSTOM HOMES, INC.

SHEET DESCRIPTION: GARAGE SIDE ELEVATION	MODEL: EAS005 POHL
UPDATED: OCT 5 2020	
SCALE: AS NOTED	
DRAWN BY: L. JARMOSKA	
SHEET NO. A1.3	
PLAN ID: acv40	



Professional Certification. I hereby certify that these documents were prepared or approved by me, and that I am a fully licensed professional engineer under the law of the State of Maryland. License No. 35478, Expiration Date 06-18-2022.

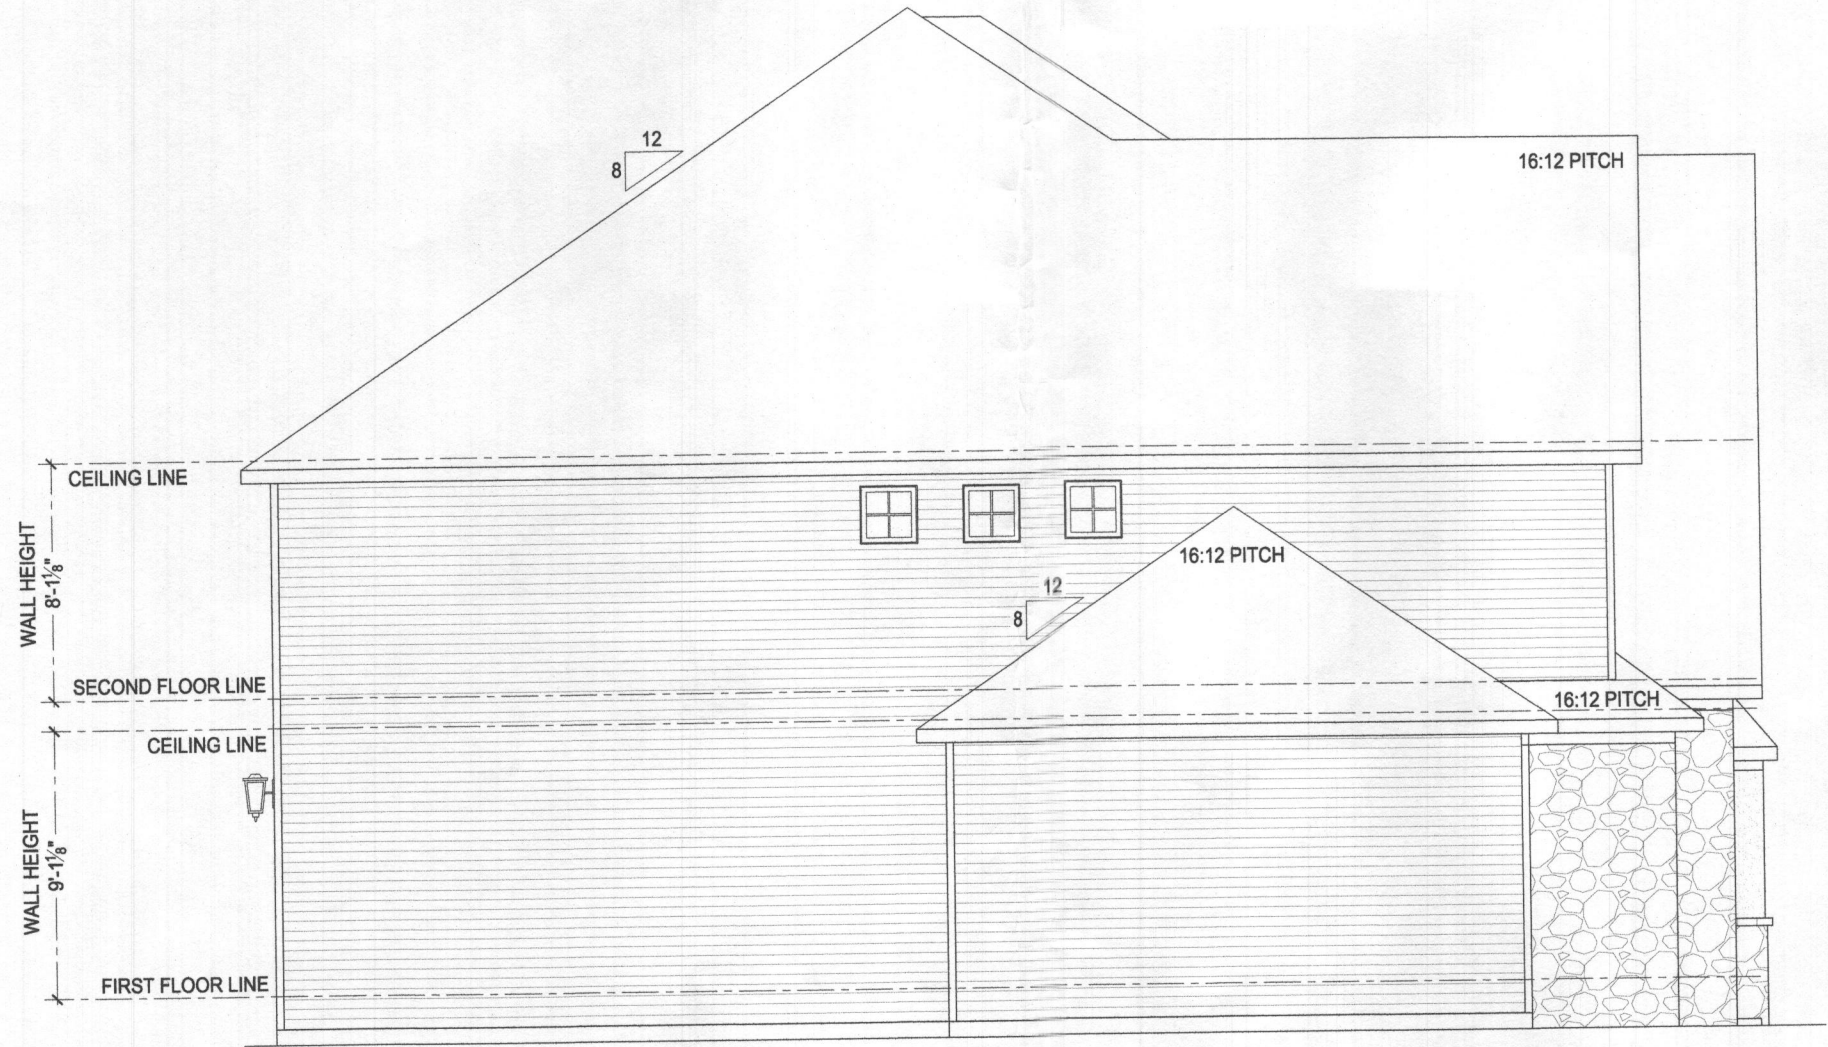

GARAGE SIDE ELEVATION
SCALE: 1/4" = 1'-0"

The architectural design, drawings, and content of this firm is the property of Keystone Custom Homes, Inc. and is protected under copyright law. Reproduction in any form without express written consent is strictly prohibited. All copyrighted works are protected by United States Copyright Law (Title 17, United States Code) and the Berne Convention for the International Protection of Literary and Artistic Works. Federal and International Copyright protection laws extend to original and modified derivative plans, architectural works, concepts and designs, and are applicable to international and domestic infringements, and provides for specific statutory damages both civil and criminal.

227 GRANITE RUN DRIVE, SUITE 100
LANCASTER, PENNSYLVANIA 17601
PH: (717) 464-9060 • FAX: (717) 464-9046
www.keystonecustomhomes.com




KEYSTONE CUSTOM HOMES, INC.

SHEET DESCRIPTION:	FIRST FLOOR PLAN
MODEL:	EAS004
DESIGNER:	ROHRBAUGH
DATE:	JUL 15 2020
SCALE:	AS NOTED
DRAWN BY:	N.DEFEO
SHEET NO.	PLO
PLAN ID	acv30



Professional Certification: I hereby certify that these documents were prepared or approved by me, and that I am a fully licensed professional engineer under the law of the State of Maryland. License No. 35478, Expiration Date 06-18-2022.

SQUASH BLOCKS REQUIRED IN FLOOR FRAMING UNDER ALL POINT LOADS

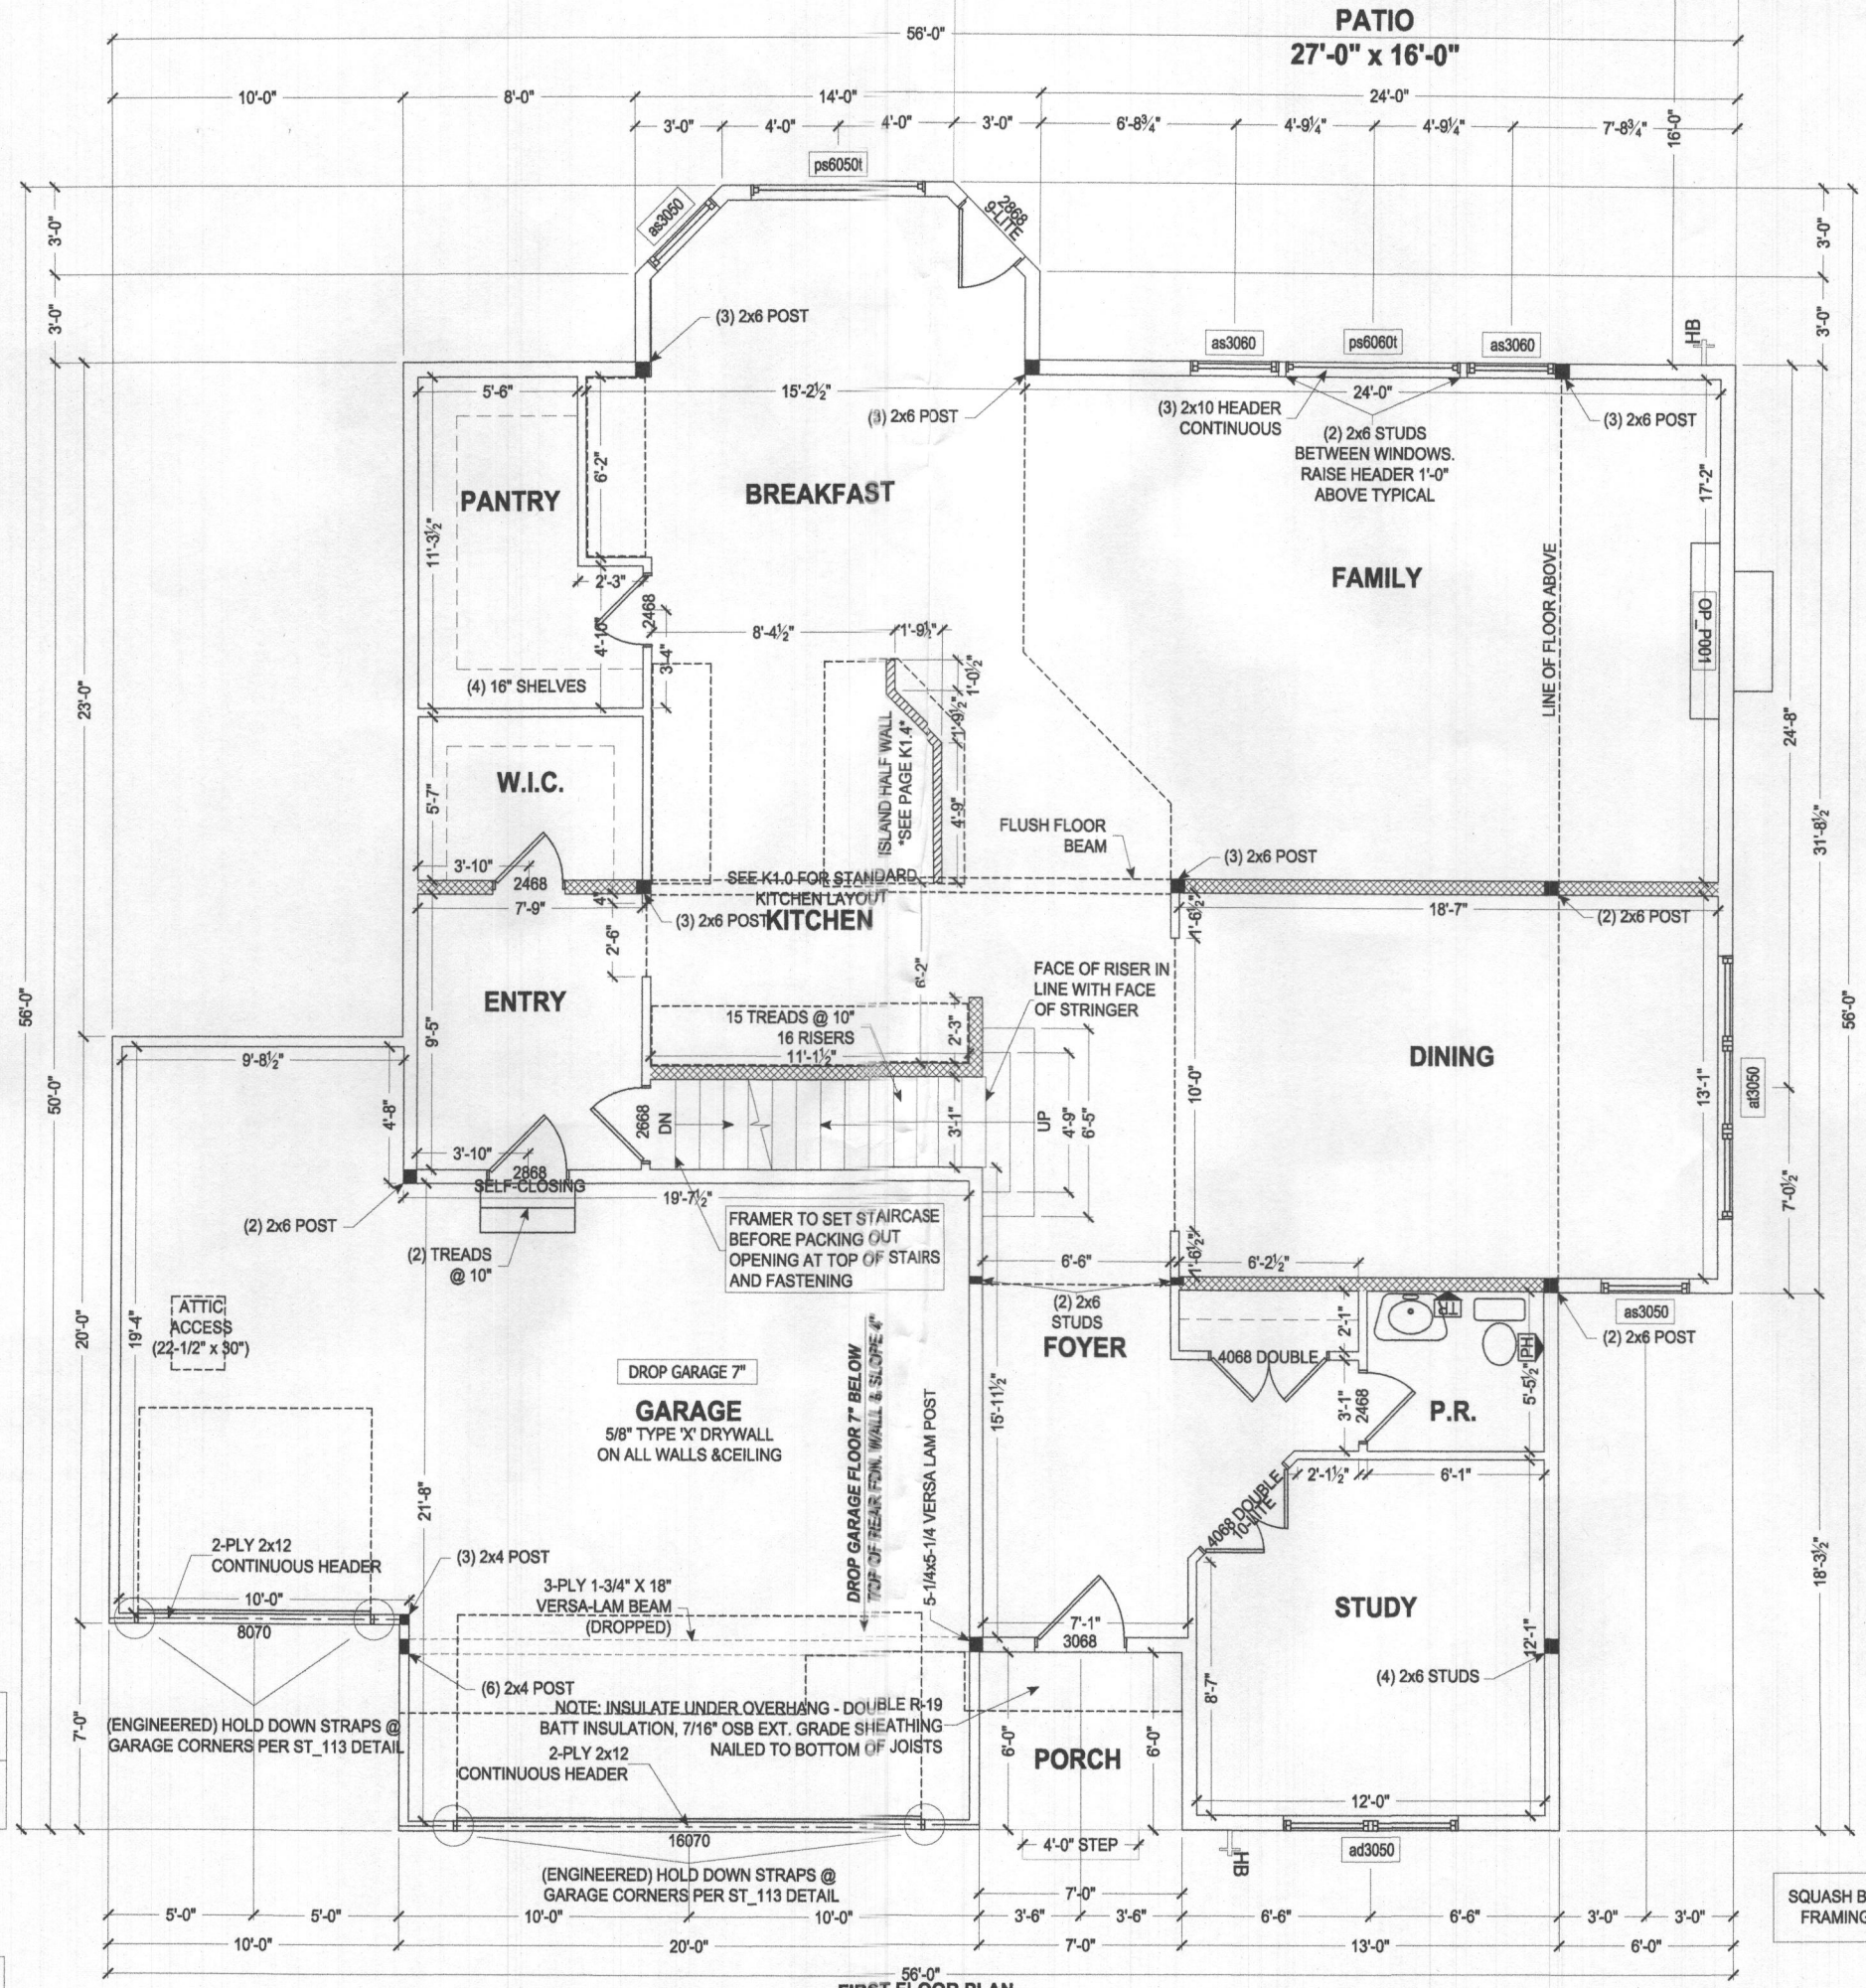

RESIDENTIAL SPRINKLER SYSTEM TO BE INSTALLED IN ACCORDANCE WITH THE 2015 IRC. THIRD PARTY AGENCY TO PROVIDE DRAWINGS AND INSTALL SYSTEM.

CONCEALED

ALL EXTERIOR WALLS ARE 100% CONT. STRUCTURAL SHEATHING (METHOD #3, PER ST_112)
GYPSUM BOARD, TWO SIDES (METHOD #6, PER ST_111)
2x8 INTERIOR WALL
INTERIOR HALF WALL
FRAMING POST

FIRST FLOOR PLAN
SCALE: 1/4" = 1'-0"