
 
 


- A. ALL WOOD STUD PARTITIONS NOT DIMENSIONED ARE TO BE 3 1/2" FOR INTERIOR AND 5 1/2" FOR EXTERIOR WALLS UNLESS OTHERWISE NOTED.
- B. ALL INTERIOR DIMENSIONS ARE TO FACE OF STUDS.
- C. ALL EXTERIOR DIMENSIONS ARE TO FACE OF STUDS.
- D. ALL DIMENSIONS GOVERN OVER SCALE.
- E. ALL SMOKE DETECTORS ARE TO BE WIRED IN SUCH A MANNER THAT ACTIVATION OF ONE WILL ACTIVATE THEM ALL.
- F. ENCLOSED ACCESSIBLE SPACE UNDER STAIRS SHALL HAVE WALLS AND GIFFETS PROTECTED ON ENCLOSED SIDE WITH 1/2" GYPSUM BOARD.
- G. ALL WINDOWS SIZE ARE NOTED IN FEET + INCHES AS MEASURED FROM SASH TO SASH
- H. REFER TO ELEVATIONS FOR WINDOW HEAD HEIGHTS
- I. ALL DOORS ARE TO BE 6'-8" HIGH UNLESS OTHERWISE NOTED
- J. WASHES ALWAYS TO BE ON LEFT SIDE OF DRYER.
- K. DISHWASHER ALWAYS TO BE ON RIGHT SIDE OF SINK

 

Learn

8521 Leesburg Pike
Suite 700 | Vienna, VA 22182
P: 571.830.1800 | F: 571.830.1801
www.lessarddesign.com

REAL & SIGNATURE:

OWNER:

TOLL BROTHERS
75 BELMONT EXECUTIVE PLAZA
SUITE 250
ASHBURN, VA 20147
P: 571.291.8068
F: 703.327.1736
CONTACT: CHRISTINA LEMLEY
CLEMLEY@tollbrothers.com

KALORAMA

0000-0000-0000-0000

GRAND MULTI-GEN SUITE ADD. w/
LUXURY OUTDOOR LIVING SPACE


ISSUE / REVISION		
NO.	DESCRIPTION	DATE
	DESIGN DEVELOPMENT	03.23.20
	BID SET	09.30.20
	WILLOW CREEK PERMIT SET	12.22.20
	LENAH MILL PERMIT SET	12.22.20

PROJECT No:	TOL019c
DRAWN BY:	AC & AN
CHECKED BY:	RN & AP
PLOT DATE:	Dec. 16, 2020
FILE NAME:	TOL019c A409.dwg

A-409

Plot By: anaik

- GENERAL PLAN NOTES**
- A. ALL WOOD STUD PARTITIONS NOT DIMENSIONED ARE TO BE 3 1/2" FOR INTERIOR AND 5 1/2" FOR EXTERIOR WALLS UNLESS OTHERWISE NOTED.
 - B. ALL INTERIOR DIMENSIONS ARE TO FACE OF STUDS.
 - C. ALL EXTERIOR DIMENSIONS ARE TO FACE OF STUDS.
 - D. ALL DIMENSIONS GOVERN OVER SCALE.
 - E. ALL SMOKE DETECTORS ARE TO BE INSTALLED IN SUCH A MANNER THAT ACTIVATION OF ONE WILL ACTIVATE THEM ALL.
 - F. ENCLOSED ACCESSIBLE SPACE UNDER STAIRS SHALL HAVE WALLS AND SOFFITS PROTECTED ON ENCLOSED SIDE WITH 1/2" GYPSUM BOARD.
 - G. ALL WINDOWS SIZE ARE NOTED IN FEET + INCHES AS MEASURED FROM SASH TO SASH.
 - H. REFER TO ELEVATIONS FOR WINDOW HEAD HEIGHTS.
 - I. ALL DOORS ARE TO BE 6'-8" HIGH UNLESS OTHERWISE NOTED.
 - J. WASHER ALWAYS TO BE ON LEFT SIDE OF DRYER.
 - K. DISHWASHER ALWAYS TO BE ON RIGHT SIDE OF SINK.

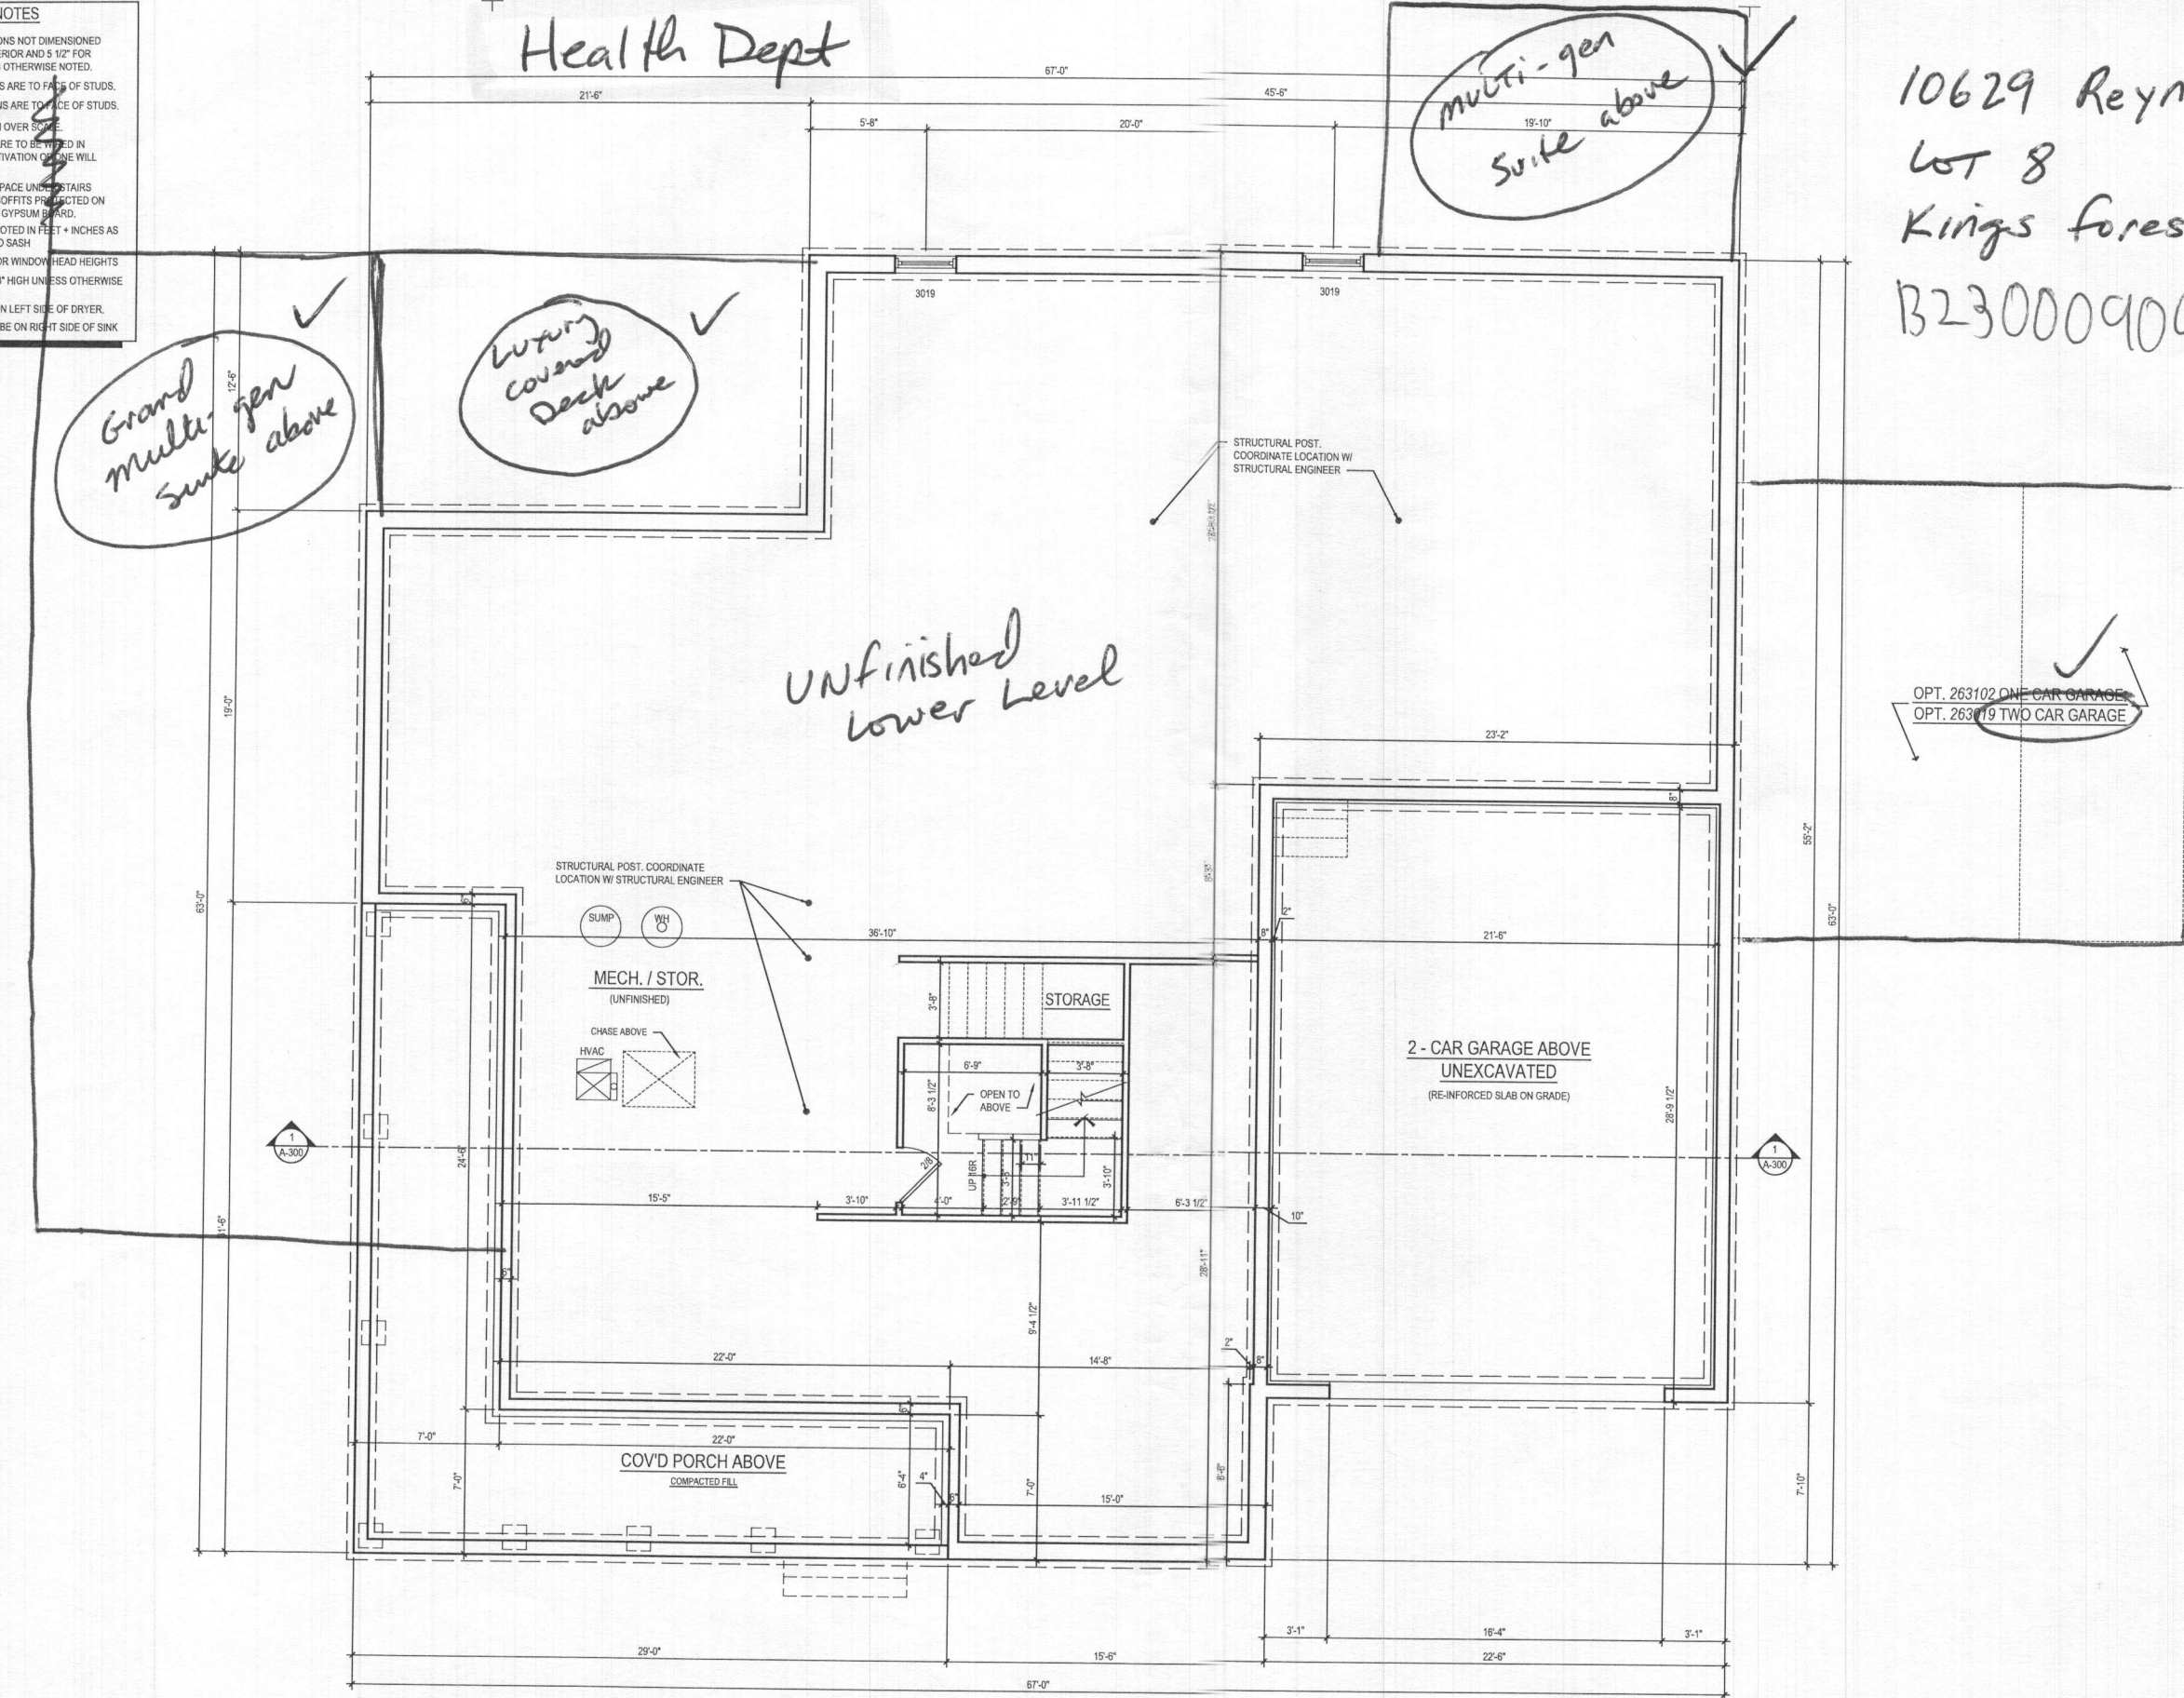

1 BASEMENT PLAN
A-100
SCALE: 1/4"=1'-0"
TOL019C_A100.DWG

@ ELEV. 1 - CRAFTSMAN *shown*
UNFINISHED BASEMENT
See "modern farmhouse" elev.

10629 REYNOLDS COURT
LOT 8
KINGS FOREST
B23000909

ARCHITECT:
lessard DESIGN
8521 Leesburg Pike
Suite 700 | Vienna, VA 22182
P: 571.830.1800 | F: 571.830.1801
www.lessarddesign.com

SEAL & SIGNATURE:

OWNER:
TOLL BROTHERS
19775 BELMONT EXECUTIVE PLAZA
SUITE 250
ASHBURN, VA 20147
P: 571.291.8068
F: 703.327.1736
CONTACT: CHRISTINA LEMLEY
CLEMLEY@tollbrothers.com

PROJECT NAME:
KALORAMA

SHEET TITLE:
FLOOR PLANS


ISSUE / REVISION		
NO.	DESCRIPTION	DATE
1	DESIGN DEVELOPMENT	03.23.20
2	BID SET	09.30.20
3	WILLOW CREEK PERMIT SET	12.22.20
4	LENAH MILL PERMIT SET	12.22.20

PROJECT No: TOL019C
DRAWN BY: AC & AN
CHECKED BY: RN & AP
PLOT DATE: Dec 17, 2020
FILE NAME: TOL019C_A100.dwg


A-100

GENERAL PLAN NOTES


- ALL WOOD STUD PARTITIONS NOT DIMENSIONED ARE TO BE 3 1/2" FOR INTERIOR AND 5 1/2" FOR EXTERIOR WALLS UNLESS OTHERWISE NOTED.
- ALL INTERIOR DIMENSIONS ARE TO FACE OF STUDS.
- ALL EXTERIOR DIMENSIONS ARE TO FACE OF STUDS.
- ALL DIMENSIONS GOVERN OVER SCALE.
- ALL SMOKE DETECTORS ARE TO BE WIRED IN SUCH A MANNER THAT ACTIVATION OF ONE WILL ACTIVATE THEM ALL.
- ENCLOSED ACCESSIBLE SPACE UNDER STAIRS SHALL HAVE WALLS AND SOFFITS PROTECTED ON ENCLOSED SIDE WITH 1/2" GYPSUM BOARD.
- ALL WINDOWS SIZE ARE NOTED IN FEET + INCHES AS MEASURED FROM SASH TO SASH.
- REFER TO ELEVATIONS FOR WINDOW HEAD HEIGHTS.
- ALL DOORS ARE TO BE 6'-8" HIGH UNLESS OTHERWISE NOTED.
- WASHER ALWAYS TO BE ON LEFT SIDE OF DRYER.
- DISHWASHER ALWAYS TO BE ON RIGHT SIDE OF SINK.

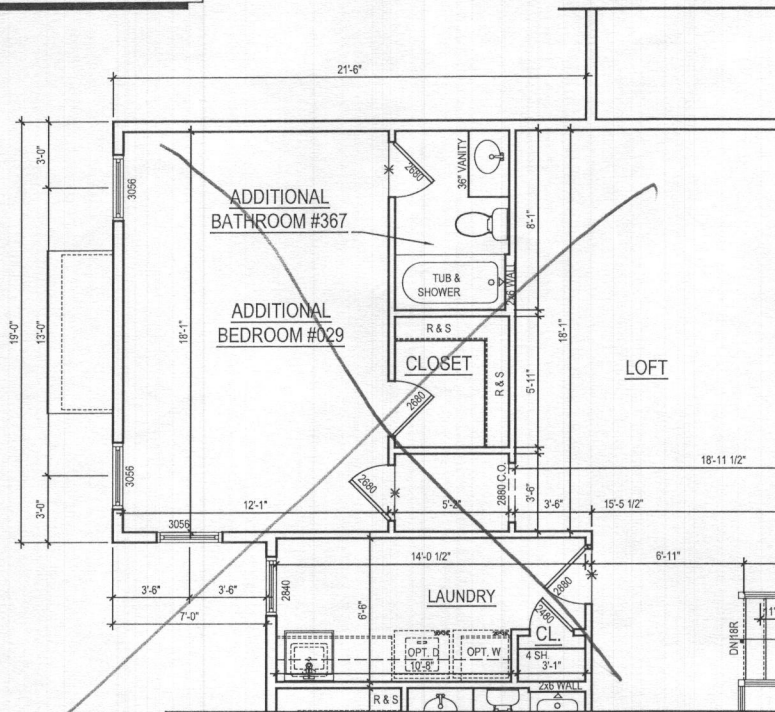

3 PART. 2ND FLOOR PLAN w/ OPT. ADDITIONAL BEDROOM #029
SCALE: 1/4"=1'-0"
TOL019C_A120.DWG

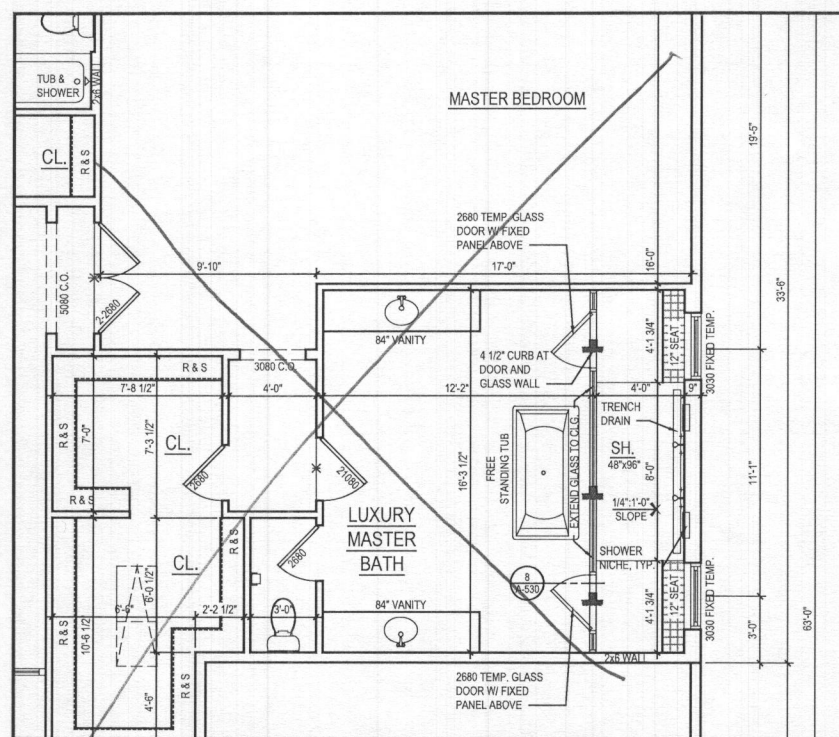

2 PART. SECOND FLOOR PLAN w/ OPT. 055 - LUXURY MASTER BATH
SCALE: 1/4"=1'-0"
TOL019C_A120.DWG

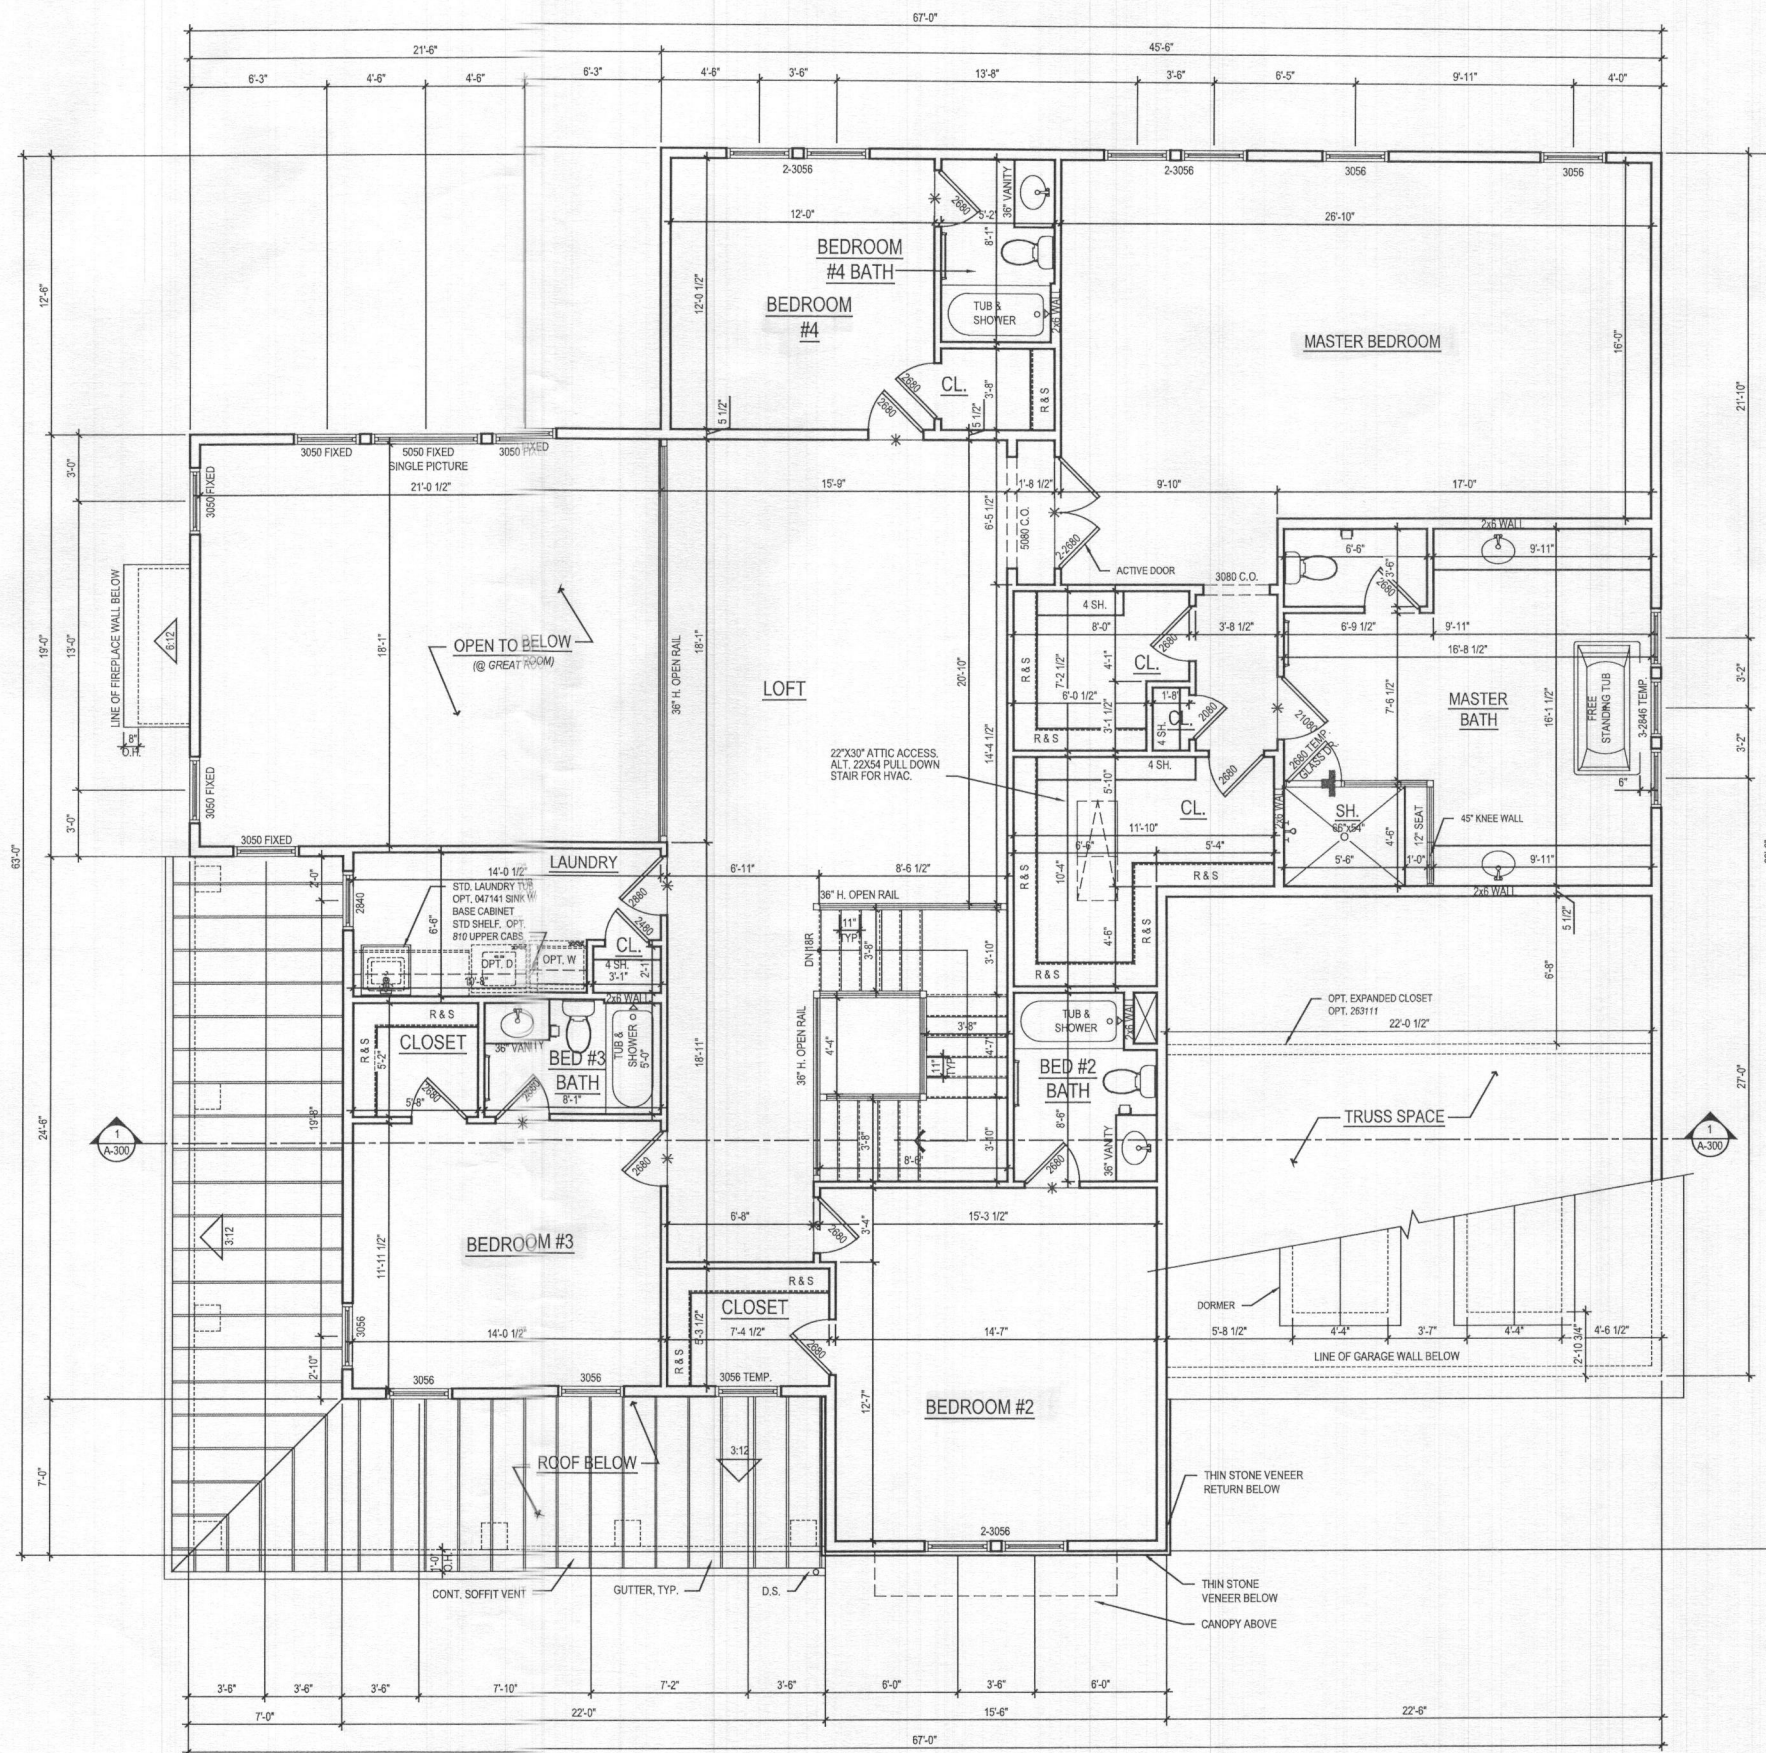

1 SECOND FLOOR PLAN
SCALE: 1/4"=1'-0"
TOL019C_A120.DWG

See "Modern farmhouse" elev.
@ ELEV. 1 - CRAFTSMAN shown
2,408.8 SQ. FT.



8521 Leesburg Pike
Suite 700 | Vienna, VA 22182
P: 571.830.1800 | F: 571.830.1801
www.lessarddesign.com

SEAL & SIGNATURE:

OWNER:

TOLL BROTHERS
19775 BELMONT EXECUTIVE PLAZA
SUITE 250
ASHBURN, VA 20147
P: 571.291.8068
F: 703.327.1736
CONTACT: CHRISTINA LEMLEY
CLEMLEY@tollbrothers.com

Kalorana

PROJECT NAME:

NO.	DESCRIPTION	DATE
1	DESIGN DEVELOPMENT	03.23.20
2	SID SET	09.30.20
3	WILLOW CREEK PERMIT SET	12.22.20
4	LENAH MILL PERMIT SET	12.22.20

PROJECT NO.	TOL019C
DRAWN BY:	AC & AN
CHECKED BY:	RN & AP
PLOT DATE:	Dec. 16, 2020
FILE NAME:	TOL019C_A120.dwg



A-120

FLOOR PLANS

©2020 LESSARD DESIGN INC. EXPRESSLY RESERVES ITS COMMON-LAW COPYRIGHT AND OTHER PROPERTY RIGHTS IN THESE PLANS. THESE PLANS ARE NOT TO BE REPRODUCED, CHANGED OR COPIED IN ANY FORM OR MANNER WHATSOEVER, NOR ARE THEY TO BE ASSIGNED TO ANY THIRD PARTY, WITHOUT FIRST OBTAINING THE EXPRESS WRITTEN PERMISSION AND CONSENT OF LESSARD DESIGN INC.

GENERAL PLAN NOTES

- ALL WOOD STUD PARTITIONS NOT DIMENSIONED ARE TO BE 3 1/2" FOR INTERIOR AND 5 1/2" FOR EXTERIOR WALLS UNLESS OTHERWISE NOTED.
- ALL INTERIOR DIMENSIONS ARE TO FACE OF STUDS.
- ALL EXTERIOR DIMENSIONS ARE TO FACE OF STUDS.
- ALL DIMENSIONS GOVERN OVER SCALE.
- ALL SMOKE DETECTORS ARE TO BE WIRED IN SUCH A MANNER THAT ACTIVATION OF ONE WILL ACTIVATE THEM ALL.
- ENCLOSED ACCESSIBLE SPACE UNDER STAIRS SHALL HAVE WALLS AND SOFFITS PROTECTED ON ENCLOSED SIDE WITH 1/2" GYPSUM BOARD.
- ALL WINDOWS SIZE ARE NOTED IN FEET + INCHES AS MEASURED FROM SASH TO SASH.
- REFER TO ELEVATIONS FOR WINDOW HEAD HEIGHTS.
- ALL DOORS ARE TO BE 6'-8" HIGH UNLESS OTHERWISE NOTED.
- WASHER ALWAYS TO BE ON LEFT SIDE OF DRYER.
- DISHWASHER ALWAYS TO BE ON RIGHT SIDE OF SINK.

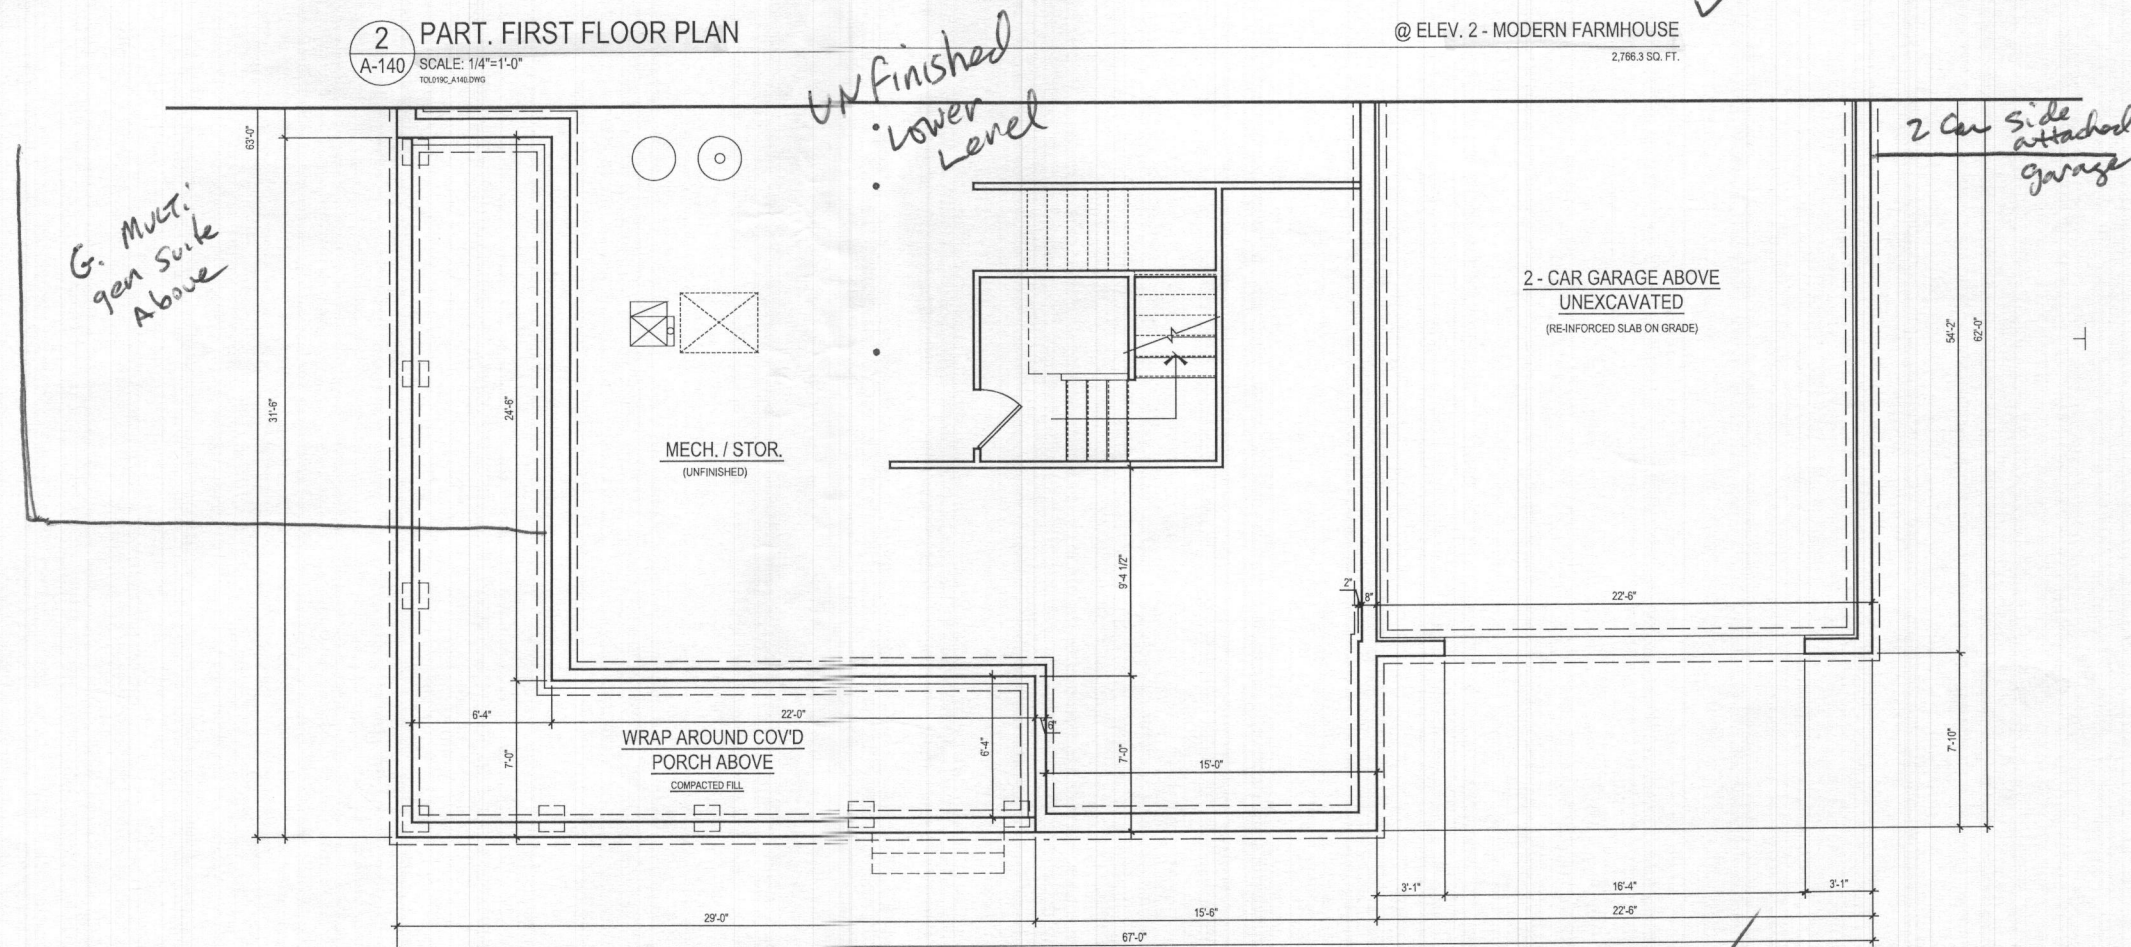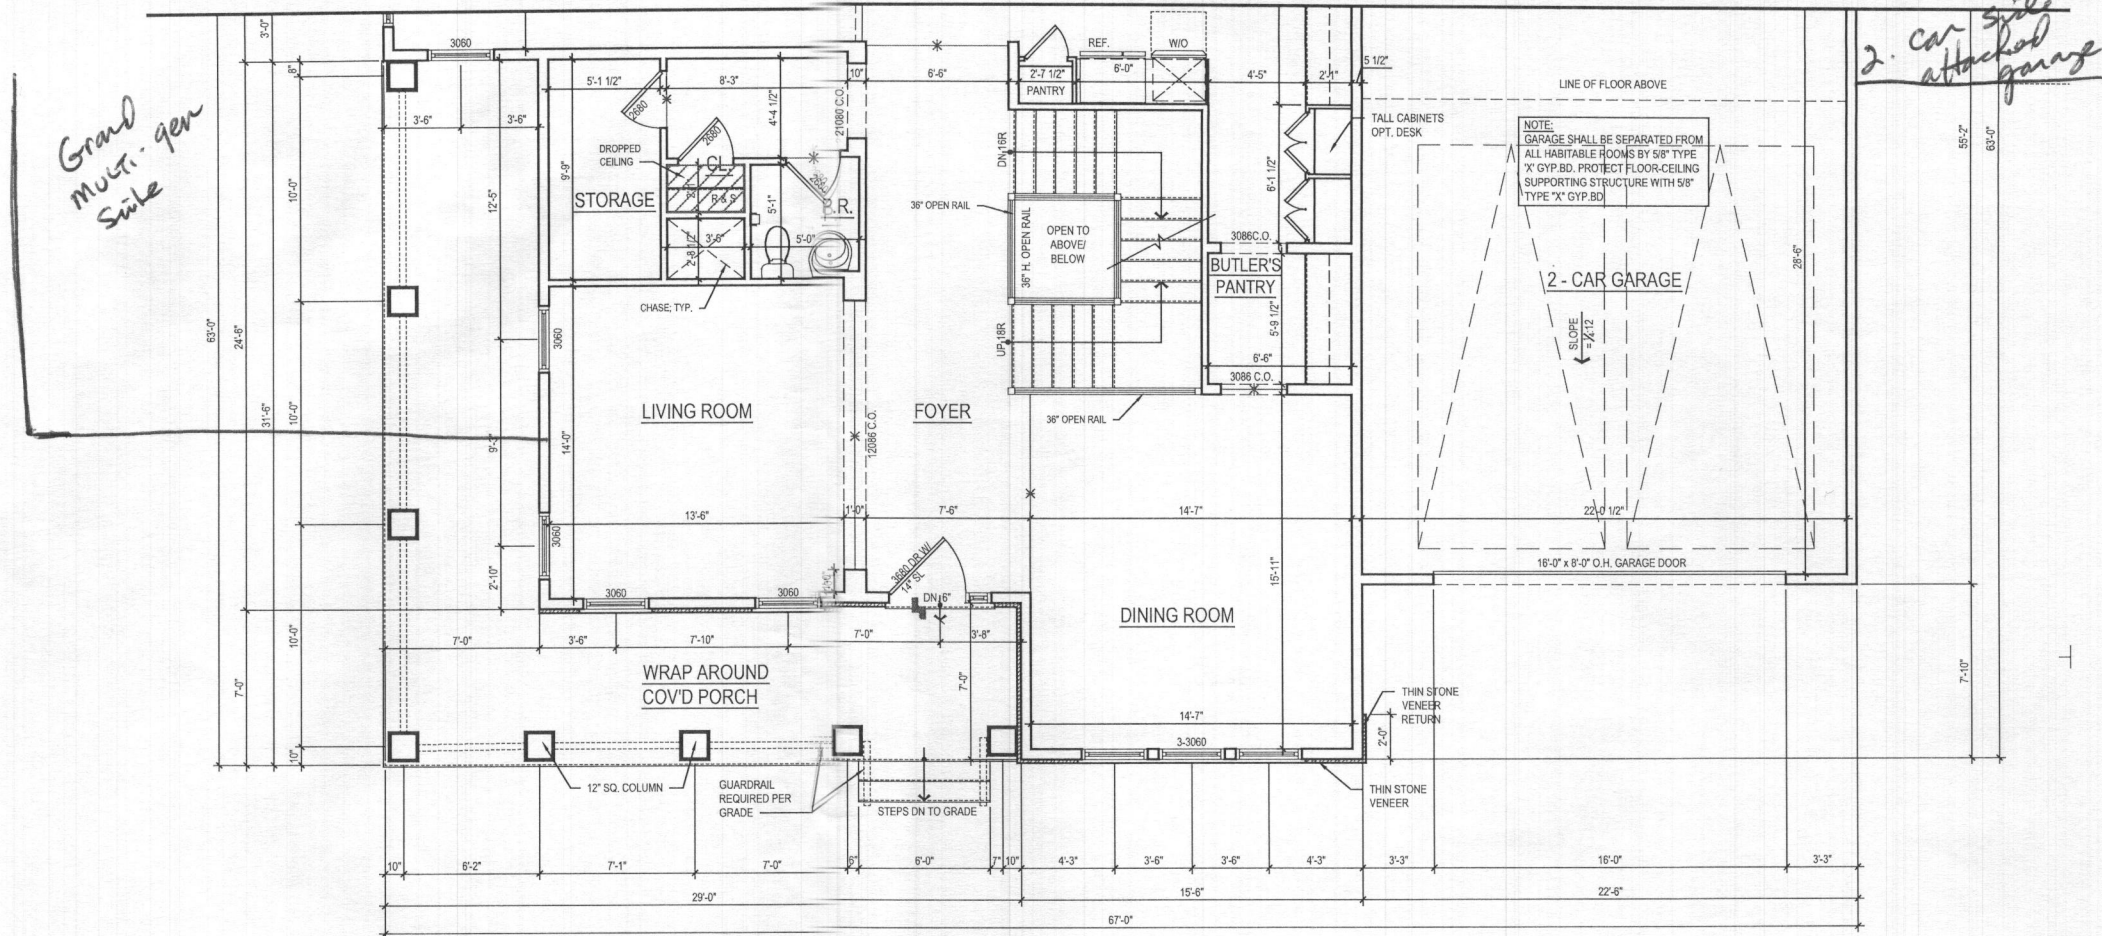

8521 Leesburg Pike
 Suite 700 | Vienna, VA 22182
 P: 571.830.1800 | F: 571.830.1801
 www.lessarddesign.com

SEAL & SIGNATURE:

OWNER:

TOLL BROTHERS
 19775 BELMONT EXECUTIVE PLAZA
 SUITE 250
 ASHBURN, VA 20147
 P: 571.291.8068
 F: 703.327.1736
 CONTACT: CHRISTINA LEMLEY
 CLEMLEY@tollbrothers.com

KALORAMA

FLOOR PLANS


PROJECT NAME:
 SHEET TITLE:

ISSUE / REVISION		
NO.	DESCRIPTION	DATE
1	DESIGN DEVELOPMENT	03.23.20
2	BID SET	09.30.20
3	WILLOW CREEK PERMIT SET	12.22.20
4	LENAH MILL PERMIT SET	12.22.20

PROJECT No: TOL019c
 DRAWN BY: AC & AN
 CHECKED BY: RN & AP
 PLOT DATE: Dec. 16, 2020
 FILE NAME: TOL019c_A140.dwg

A-140

- A. ALL WOOD STUD PARTITIONS NOT DIMENSIONED ARE TO BE 3 1/2" FOR INTERIOR AND 5 1/2" FOR EXTERIOR WALLS UNLESS OTHERWISE NOTED.
- B. ALL INTERIOR DIMENSIONS ARE TO FACE OF STUDS.
- C. ALL EXTERIOR DIMENSIONS ARE TO FACE OF STUDS.
- D. ALL DIMENSIONS GOVERN OVER SCALE.
- E. ALL SMOKE DETECTORS ARE TO BE WIRED IN SUCH A MANNER THAT ACTIVATION OF ONE WILL ACTIVATE THEM ALL.
- F. ENCLOSED ACCESSIBLE STAIR UNDER STAIRS SHALL HAVE WALLS AND SOFFITS PROTECTED ON ENCLOSED SIDE WITH 1/2" CYFUSM BOARD.
- G. ALL WINDOWS SIZE ARE NOTED IN FEET x INCHES AS MEASURED FROM SASH TO SASH
- H. REFER TO ELEVATIONS FOR WINDOW HEAD HEIGHTS
- I. ALL DOORS ARE TO BE 6'-8" HIGH UNLESS OTHERWISE NOTED
- J. WASHER ALWAYS TO BE ON LEFT SIDE OF DRYER.
- K. DISHWASHER ALWAYS TO BE ON RIGHT SIDE OF SINK

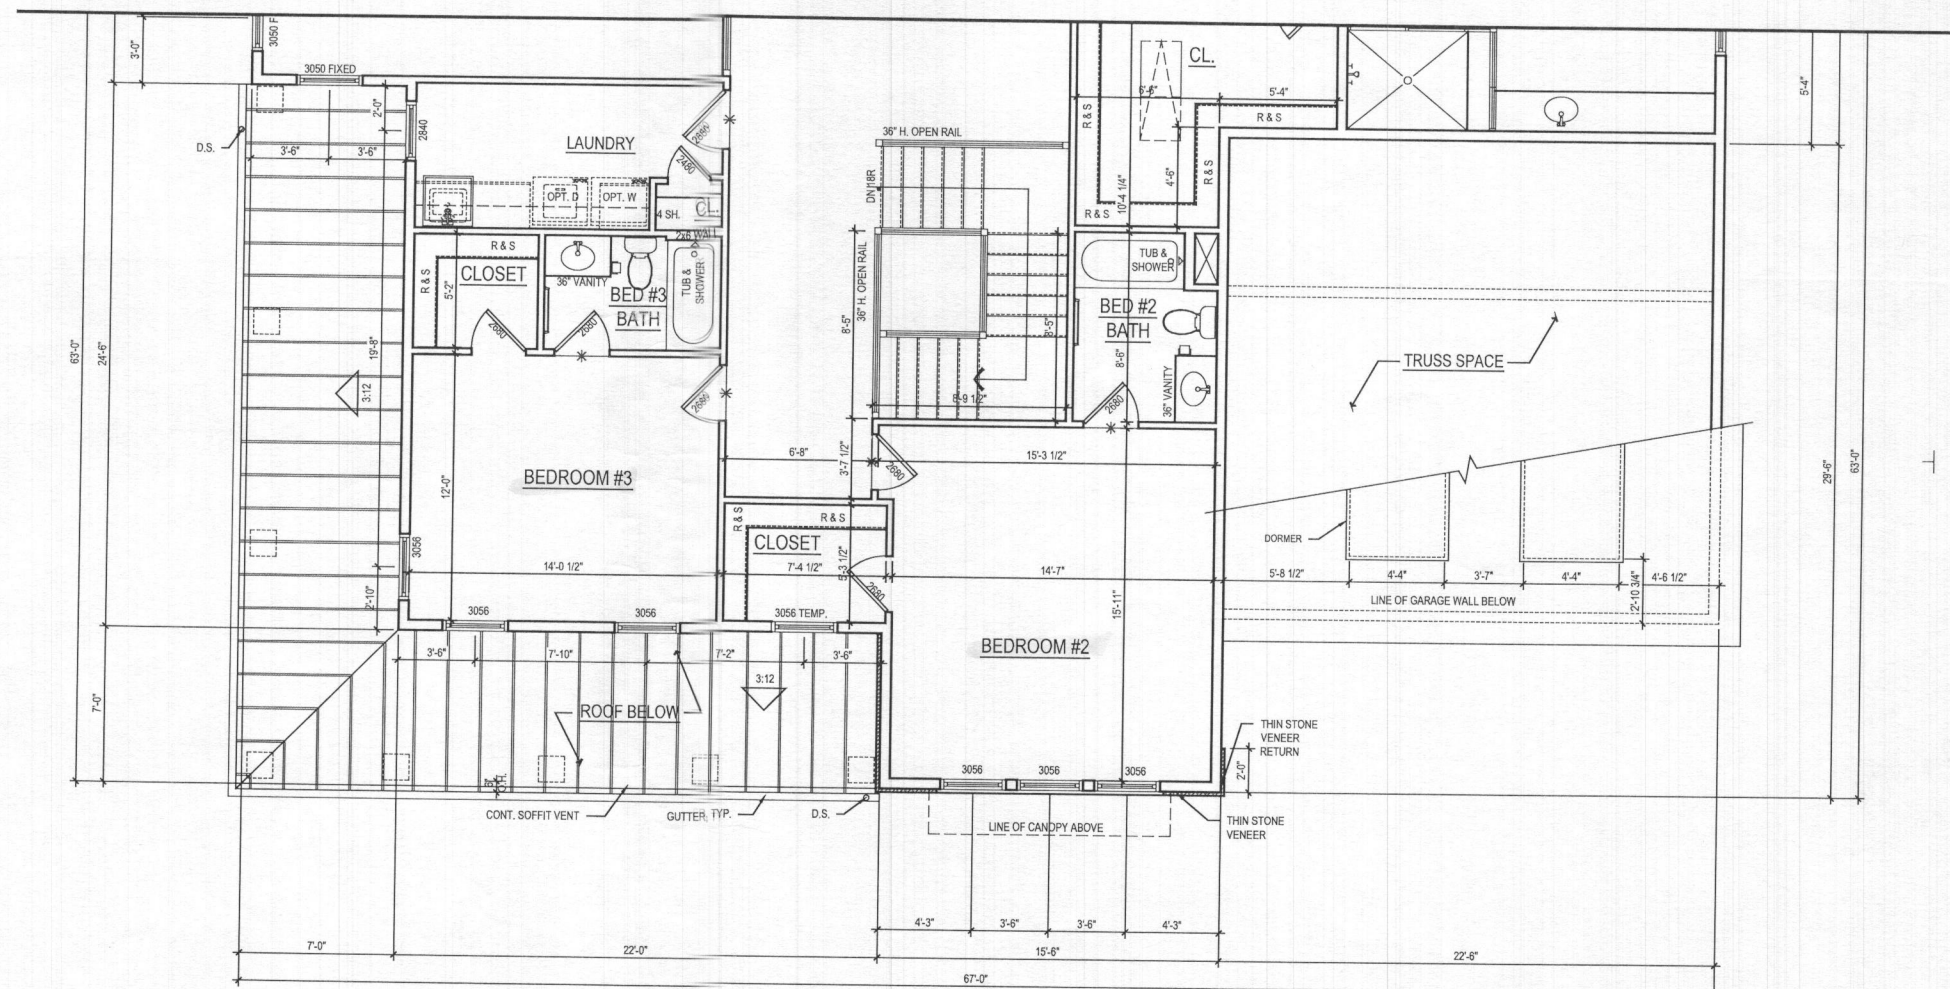

1 PART. SECOND FLOOR PLAN
A-141 SCALE: 1/4"=1'-0"

@ ELEV. 2 - MODERN FARMHOUSE

lessard

D E S I G N

8521 Leesburg Pike
Suite 700 | Vienna, VA 22182
T: 571.830.1800 | F: 571.830.1801
www.lessarddesign.com

WINNING THE EXPRESS WRITTEN PERMISSION AND CONSENT OF LEARNERS

TOLL BROTHERS
9775 BELMONT EXECUTIVE PLAZA
SUITE Z50
ASHBURN, VA 20147
P: 571.291.8068
F: 703.327.1736
CONTACT: CHRISTINA LEMLEY
CLEMLEY@tollbrothers.com

SHEET TITLE:

FLOOR PLANS





[illegible]

PROJECT No:	TOL019c
DRAWN BY:	AC & AN
CHECKED BY:	RN & AP
PLOT DATE:	Dec. 16, 2020
FILE NAME:	TOL019c A141.dwg

A-141

Plot By: anaik

- A. ALL WOOD STUD PARTITIONS NOT DIMENSIONED ARE TO BE 3 1/2" FOR INTERIOR AND 5 1/2" FOR EXTERIOR WALLS UNLESS OTHERWISE NOTED.
- B. ALL INTERIOR DIMENSIONS ARE TO FACE OF STUDS.
- C. ALL EXTERIOR DIMENSIONS ARE TO FACE OF STUDS.
- D. ALL DIMENSIONS GOVERN OVER SCALE.
- E. ALL SMOKE DETECTORS ARE TO BE WIRED IN SUCH A MANNER THAT ACTIVATION OF ONE WILL ACTIVATE THEM ALL.
- F. ENCLOSED ACCESSIBLE SPACE UNDER STAIRS SHALL HAVE WALLS AND SOFFITS PROTECTED ON ENCLOSED SIDE WITH 1/2" GYPSUM BOARD.
- G. ALL WINDOWS SIZE ARE NOTED IN FEET + INCHES AS MEASURED FROM SASH TO SASH
- H. REFER TO ELEVATIONS FOR WINDOW HEAD HEIGHTS
- I. ALL DOORS ARE TO BE 6'-8" HIGH UNLESS OTHERWISE NOTED
- J. WASHES ALWAYS TO BE ON LEFT SIDE OF DRYER.
- K. DISHWASHER ALWAYS TO BE ON RIGHT SIDE OF SINK

    

8521 Leesburg Pike
Suite 700 | Vienna, VA 22182
P: 571.830.1800 | F: 571.830.1801
www.lessarddesign.com

OWNER:

19775 BELMONT EXECUTIVE PLAZA
SUITE 250
ASHBURN, VA 20147
P: 571.291.8068
F: 703.327.1736
CONTACT: CHRISTINA LEMLEY
CLEMLEY@tollbrothers.com

TWO CAR SIDE ENTRY GARAGE
PILO STANDARD GARAGE

SHEET TITLE:

ISSUE / REVISION		
NO.	DESCRIPTION	DATE
	DESIGN DEVELOPMENT	03.23.20
	BID SET	09.30.20
	WILLOW CREEK PERMIT SET	12.22.20
	LENAH MILL PERMIT SET	12.22.20

PROJECT No:	TOLD19c
DRAWN BY:	AC & AN
CHECKED BY:	RN & AP
LOT DATE:	Dec. 16, 2020
FILE NAME:	TOLD19c_A400.dwg

A-400


GENERAL PLAN NOTES

- ALL WOOD STUD PARTITIONS NOT DIMENSIONED ARE TO BE 3 1/2" FOR INTERIOR AND 5 1/2" FOR EXTERIOR WALLS UNLESS OTHERWISE NOTED.
- ALL INTERIOR DIMENSIONS ARE TO FACE OF STUDS.
- ALL EXTERIOR DIMENSIONS ARE TO FACE OF STUDS.
- ALL DIMENSIONS GOVERN OVER SCALE.
- ALL SMOKE DETECTORS ARE TO BE WIRED IN SUCH A MANNER THAT ACTIVATION OF ONE WILL ACTIVATE THEM ALL.
- ENCLOSED ACCESSIBLE SPACE UNDER STAIRS SHALL HAVE WALLS AND SOFFITS PROTECTED ON ENCLOSED SIDE WITH 1/2" GYPSUM BOARD.
- ALL WINDOWS SIZE ARE NOTED IN FEET + INCHES AS MEASURED FROM SASH TO SASH.
- REFER TO ELEVATIONS FOR WINDOW HEAD HEIGHTS.
- ALL DOORS ARE TO BE 6'-8" HIGH UNLESS OTHERWISE NOTED.
- WASHER ALWAYS TO BE ON LEFT SIDE OF DRYER.
- DISHWASHER ALWAYS TO BE ON RIGHT SIDE OF SINK.


ROOF VENTILATION CALCULATIONS - ADDITIONAL TWO CAR GARAGE

ROOF AREA	=	484.00 SQ. FT.
/ 300	=	1.61 SQ. FT.
x 12 x 12	=	232.32 SQ. IN.
SOFFIT VENT - REQUIRED (INTAKE @ 9 SQ. IN. / FT.)	=	25.81 FT.
SOFFIT VENT - PROVIDED	=	46.00 FT.


REFER TO A-401 FOR
SIDE ELEVATION.
SAME AS ONE CAR
GARAGE

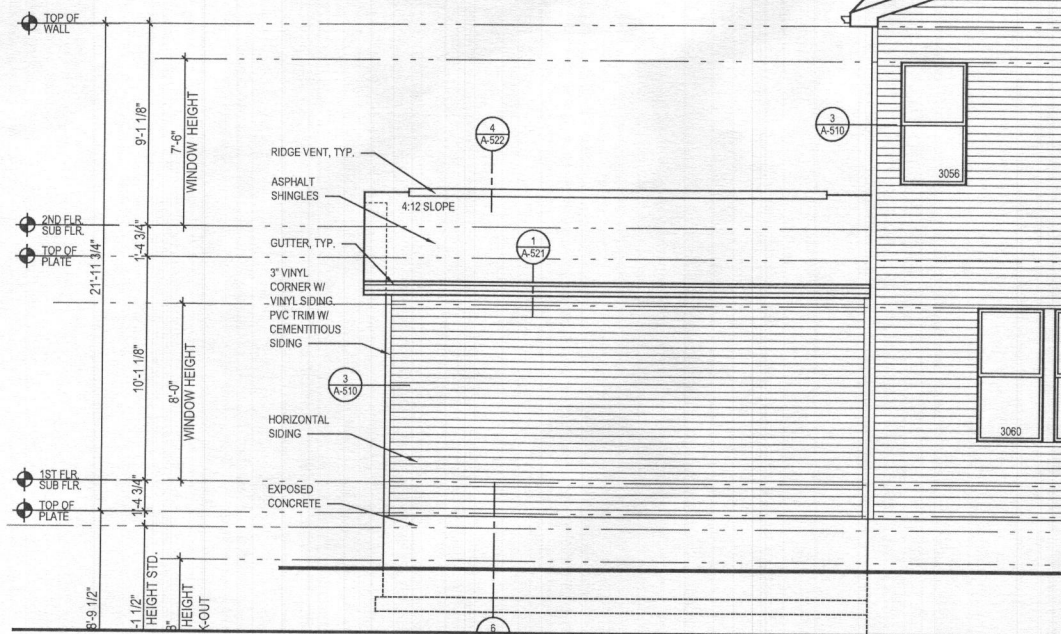


5 PART. REAR ELEVATION w/ OPT. 263019 - ADDITIONAL TWO CAR FRONT ENTRY GARAGE CRAFTSMAN
SCALE: 1/4"=1'-0"
TOL019C_A404.DWG

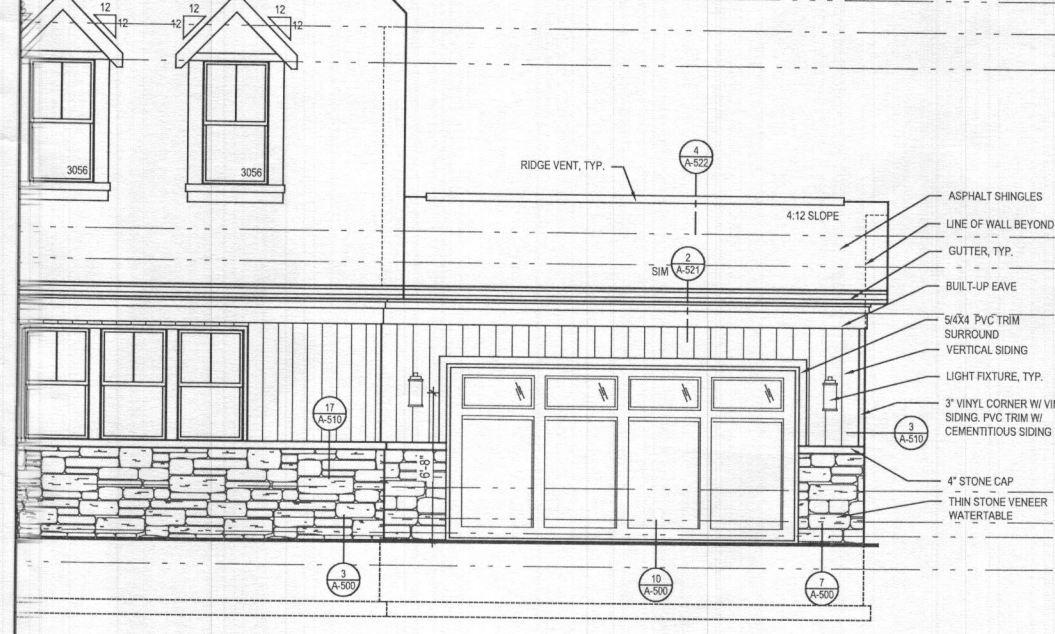


4 PART. FRONT ELEVATION w/ OPT. 263019 - ADDITIONAL TWO CAR FRONT ENTRY GARAGE CRAFTSMAN
SCALE: 1/4"=1'-0"
TOL019C_A404.DWG

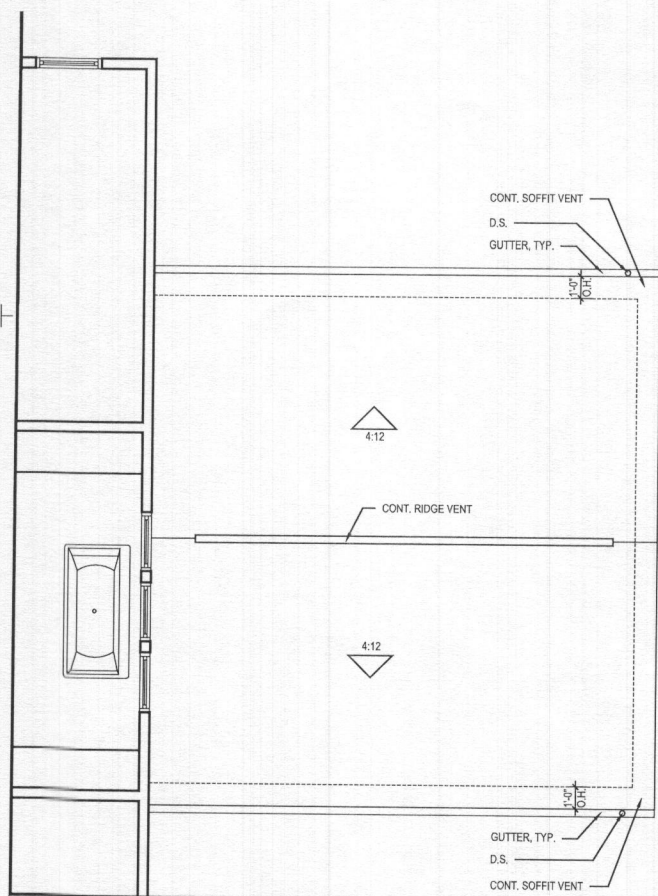

3 P. SECOND FLOOR w/ OPT. 263019 - ADDITIONAL TWO CAR FRONT ENTRY GARAGE
SCALE: 1/4"=1'-0"
TOL019C_A404.DWG

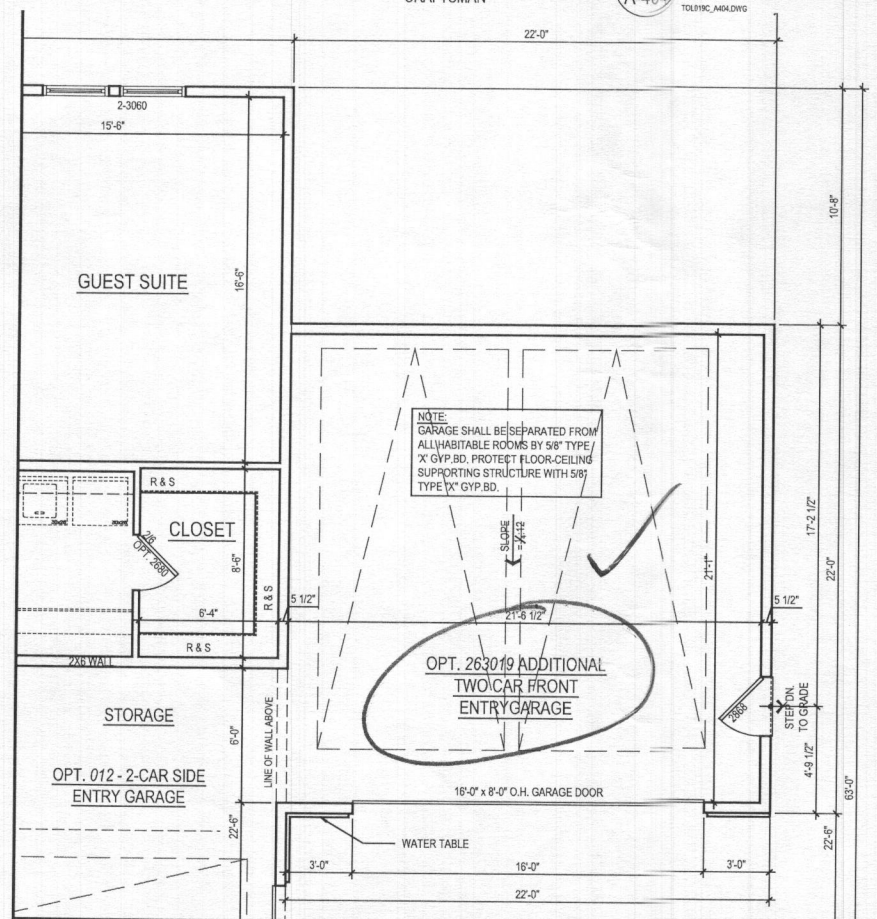

2 PART. FIRST FLOOR PLAN w/ OPT. 263019 - ADDITIONAL TWO CAR FRONT ENTRY GARAGE
SCALE: 1/4"=1'-0"
TOL019C_A404.DWG

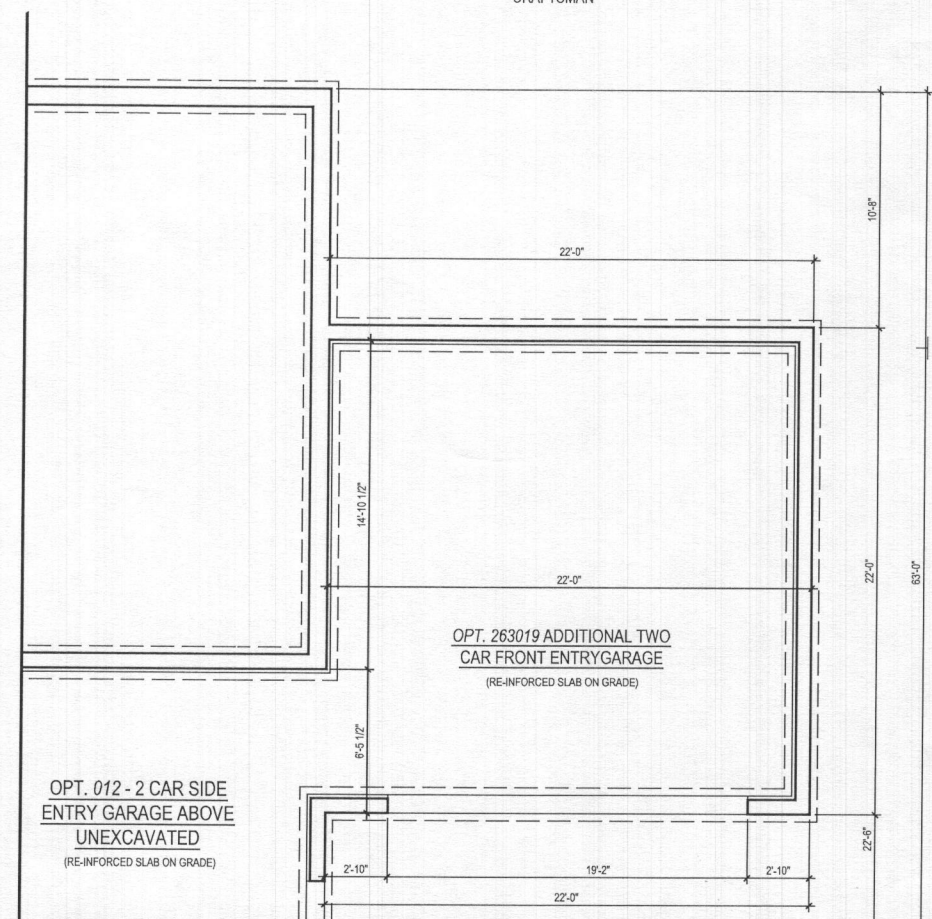

1 PART. BASEMENT FLOOR PLAN w/ OPT. 263019 - ADDITIONAL TWO CAR FRONT ENTRY GARAGE
SCALE: 1/4"=1'-0"
TOL019C_A404.DWG

ARCHITECT:



8521 Leesburg Pike
Suite 700 | Vienna, VA 22182
P: 571.830.1800 | F: 571.830.1801
www.lessarddesign.com

SEAL & SIGNATURE:

OWNER:

TOLL BROTHERS
19775 BELMONT EXECUTIVE PLAZA
SUITE 250
ASHBURN, VA 20147
P: 571.291.8068
F: 703.327.1736
CONTACT: CHRISTINA LEMLEY
CLEMLEY@tollbrothers.com

KALORAMA

PROJECT NAME:

**#263019 - ADDITIONAL TWO CAR
FRONT ENTRY GARAGE**

SHEET TITLE:

NO.	DESCRIPTION	DATE
1	DESIGN DEVELOPMENT	03.23.20
2	BID SET	09.30.20
3	WILLOW CREEK PERMIT SET	12.22.20
4	LENAH MILL PERMIT SET	12.22.20


PROJECT No: TOL019C
DRAWN BY: AC & AN
CHECKED BY: RN & AP
PLOT DATE: Dec. 16, 2020
FILE NAME: TOL019C_A404.dwg

A-404

- GENERAL PLAN NOTES
- A. ALL WOOD STUD PARTITIONS NOT DIMENSIONED ARE TO BE 3 1/2" FOR INTERIOR AND 5 1/2" FOR EXTERIOR WALLS UNLESS OTHERWISE NOTED.
- B. ALL INTERIOR DIMENSIONS ARE TO FACE OF STUDS.
- C. ALL EXTERIOR DIMENSIONS ARE TO FACE OF STUDS.
- D. ALL DIMENSIONS GOVERN OVER SCALE.
- E. ALL SMOKE DETECTORS ARE TO BE WIRED IN SUCH A MANNER THAT ACTIVATION OF ONE WILL ACTIVATE THEM ALL.
- F. ENCLOSED ACCESSIBLE SPACE UNDER STAIRS SHALL HAVE WALLS AND SOFFITS PROTECTED ON ENCLOSED SIDE WITH 1/2" GYPSUM BOARD.
- G. ALL WINDOWS SIZE ARE NOTED IN FEET + INCHES AS MEASURED FROM SASH TO SASH.
- H. REFER TO ELEVATIONS FOR WINDOW HEAD HEIGHTS.
- I. ALL DOORS ARE TO BE 6'-8" HIGH UNLESS OTHERWISE NOTED.
- J. WASHER ALWAYS TO BE ON LEFT SIDE OF DRYER.
- K. DISHWASHER ALWAYS TO BE ON RIGHT SIDE OF SINK.

ROOF VENTILATION CALCULATIONS - MULTI GEN. SUITE


ROOF AREA	=	270.00 SQ. FT.
/ 300	=	0.90 SQ. FT.
x 12 x 12	=	129.60 SQ. IN.
50% (INTAKE)	=	64.80 SQ. IN.
SOFFIT VENT - REQUIRED (INTAKE @ 9 SQ. IN. / FT.)	=	7.20FT.
SOFFIT VENT - PROVIDED	=	38.00FT.
50% (OUTTAKE)	=	64.80 SQ. IN.
RIDGE VENT - REQUIRED (OUTTAKE @ 14.1 SQ. IN. / FT.)	=	4.60FT.
RIDGE VENT - PROVIDED	=	15.00FT.

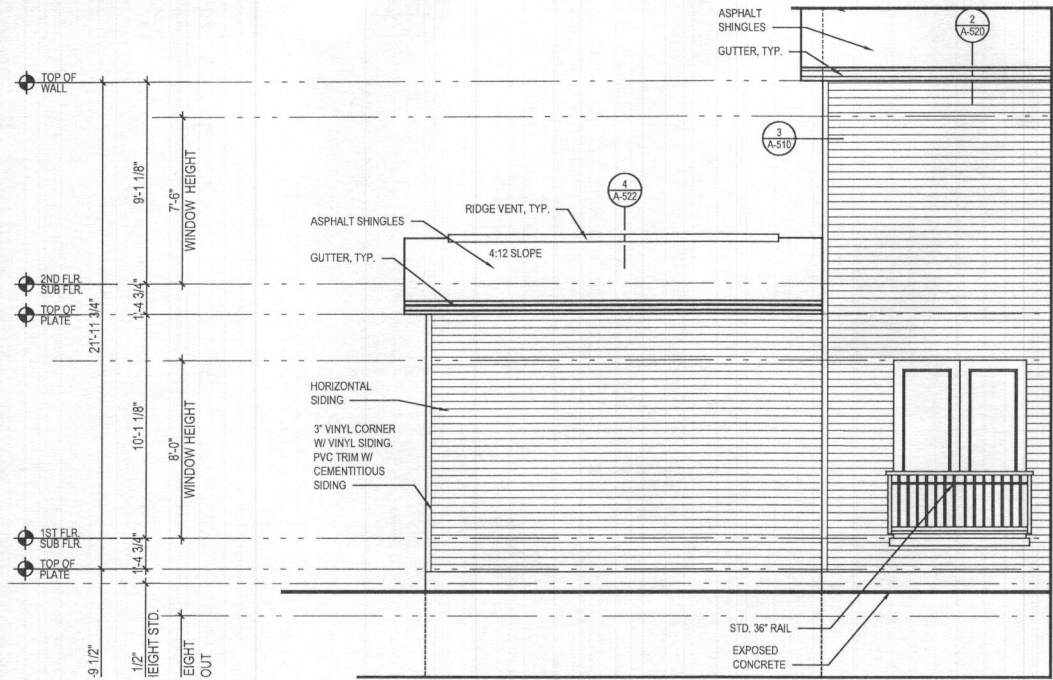


6 PART. LEFT SIDE ELEV. w/ OPT. 263073 - MULTI-GEN SUITE ADDITIONAL
A-406 SCALE: 1/4"=1'-0"
TOL191C_A406.DWG




5 PART. REAR ELEVATION w/ OPT. 263073 - MULTI-GEN SUITE ADDITIONAL
A-406 SCALE: 1/4"=1'-0"
TOL191C_A406.DWG

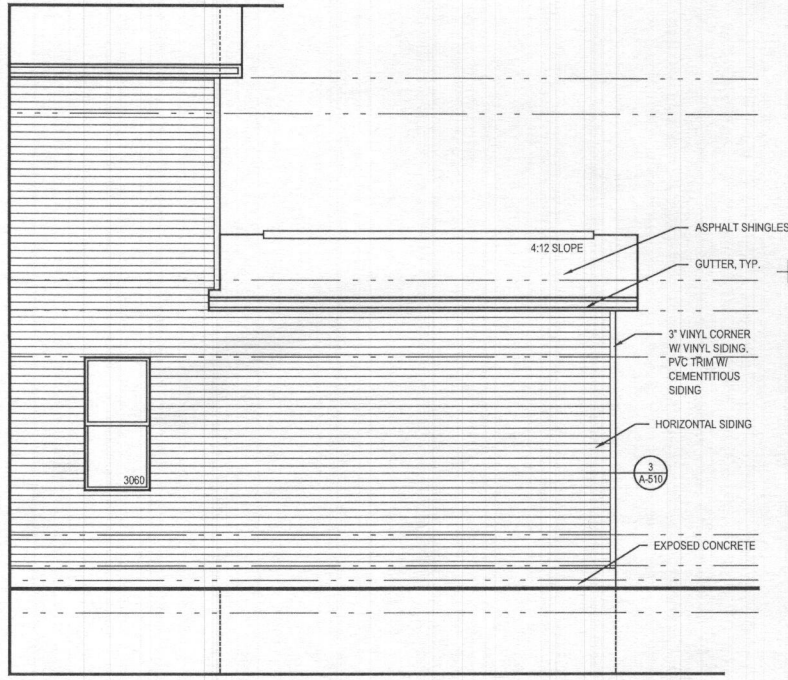


4 PART. RIGHT SIDE ELEV. w/ OPT. 263073 - MULTI-GEN SUITE ADDITIONAL
A-406 SCALE: 1/4"=1'-0"
TOL191C_A406.DWG

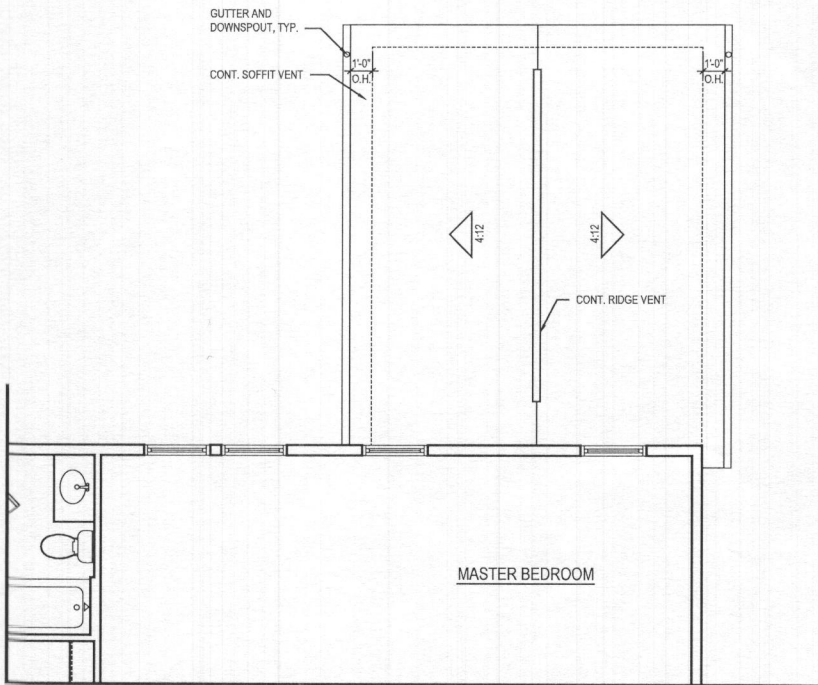


3 PART. 2ND FLOOR PLAN w/ OPT. 263073 - MULTI-GEN SUITE ADDITIONAL
A-406 SCALE: 1/4"=1'-0"
TOL191C_A406.DWG

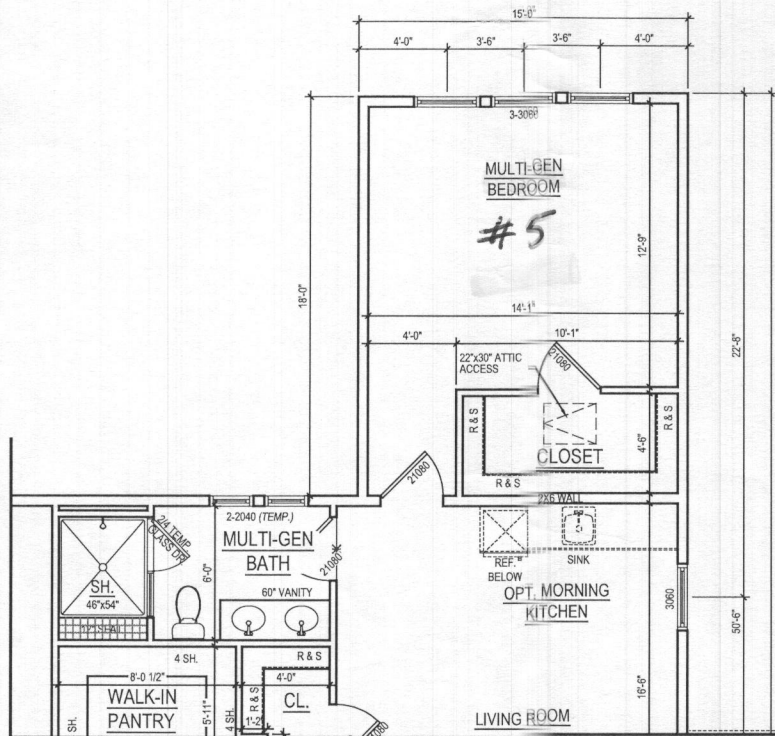

2 PART. 1ST FLOOR PLAN w/ OPT. 263073 - MULTI-GEN SUITE ADDITIONAL
A-406 SCALE: 1/4"=1'-0"
TOL191C_A406.DWG

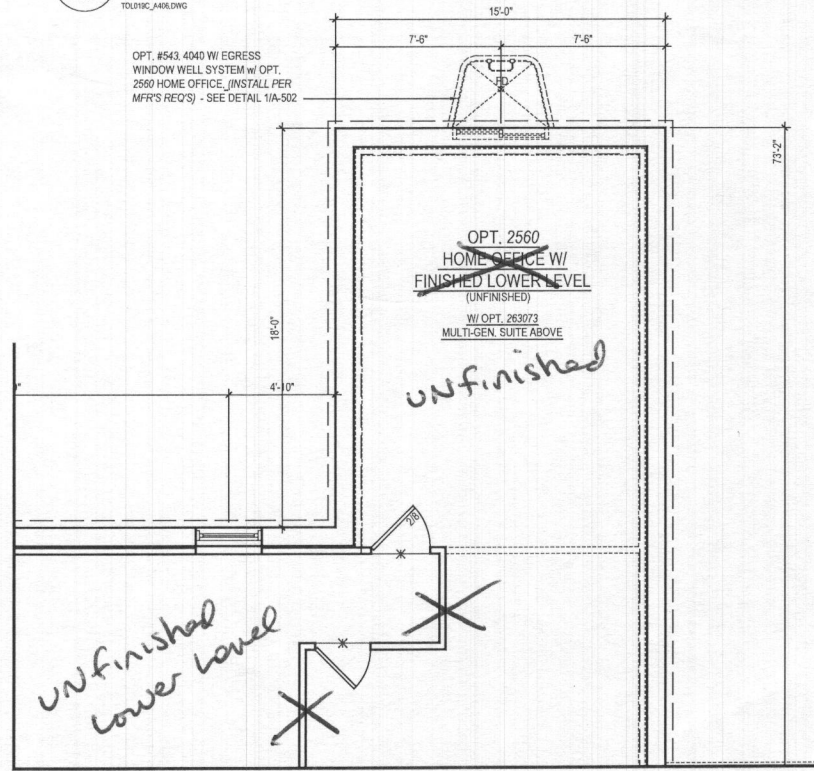

1 PART. BASEMENT FLOOR PLAN w/ OPT. 263073 - MULTI-GEN SUITE ADDITIONAL
A-406 SCALE: 1/4"=1'-0"
TOL191C_A406.DWG

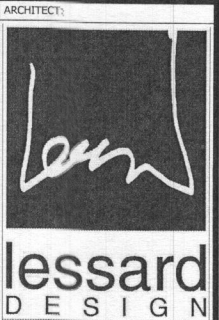

8521 Leesburg Pike
Suite 700 | Vienna, VA 22182
P: 571.830.1800 | F: 571.830.1801
www.lessarddesign.com

SEAL & SIGNATURE:

OWNER:

TOLL BROTHERS
19775 BELMONT EXECUTIVE PLAZA
SUITE 250
ASHBURN, VA 20147
P: 571.291.8068
F: 703.327.1736
CONTACT: CHRISTINA LEMLEY
CLEMLEY@tollbrothers.com

KALORAMA

PROJECT NAME:

#263073 - MULTI-GEN SUITE
ADDITIONAL

ISSUE / REVISION		
NO.	DESCRIPTION	DATE
1	DESIGN DEVELOPMENT	03.23.20
2	BID SET	09.30.20
3	WILLOW CREEK PERMIT SET	12.22.20
4	LENAH MILL PERMIT SET	12.22.20


PROJECT No: TOL-019C
DRAWN BY: AC & AN
CHECKED BY: RN & AP
PLOT DATE: Dec. 16, 2020
FILE NAME: TOL019C_A406.dwg

A-406

- GENERAL PLAN NOTES
- A. ALL WOOD STUD PARTITIONS NOT DIMENSIONED ARE TO BE 3 1/2" FOR INTERIOR AND 5 1/2" FOR EXTERIOR WALLS UNLESS OTHERWISE NOTED.
 - B. ALL INTERIOR DIMENSIONS ARE TO FACE OF STUDS.
 - C. ALL EXTERIOR DIMENSIONS ARE TO FACE OF STUDS.
 - D. ALL DIMENSIONS GOVERN OVER SCALE.
 - E. ALL SMOKE DETECTORS ARE TO BE WIRED IN SUCH A MANNER THAT ACTIVATION OF ONE WILL ACTIVATE THEM ALL.
 - F. ENCLOSED ACCESSIBLE SPACE UNDER STAIRS SHALL HAVE WALLS AND SOFFITS PROTECTED ON ENCLOSED SIDE WITH 1/2" GYPSUM BOARD.
 - G. ALL WINDOWS SIZE ARE NOTED IN FEET + INCHES AS MEASURED FROM SASH TO SASH.
 - H. REFER TO ELEVATIONS FOR WINDOW HEAD HEIGHTS.
 - I. ALL DOORS ARE TO BE 6'-8" HIGH UNLESS OTHERWISE NOTED.
 - J. WASHER ALWAYS TO BE ON LEFT SIDE OF DRYER.
 - K. DISHWASHER ALWAYS TO BE ON RIGHT SIDE OF SINK.

ROOF VENTILATION CALCULATIONS - MULTI GEN. SUITE


ROOF AREA	=	270.00 SQ. FT.
/ 300	=	0.90 SQ. FT.
x 12 x 12	=	129.60 SQ. IN.
50% (INTAKE)	=	64.80 SQ. IN.
SOFFIT VENT - REQUIRED (INTAKE @ 9 SQ. IN. / FT.)	=	7.20FT.
SOFFIT VENT - PROVIDED	=	38.00FT.
50% (OUTTAKE)	=	64.80 SQ. IN.
RIDGE VENT - REQUIRED (OUTTAKE @ 14.1 SQ. IN. / FT.)	=	4.60FT.
RIDGE VENT - PROVIDED	=	15.00FT.

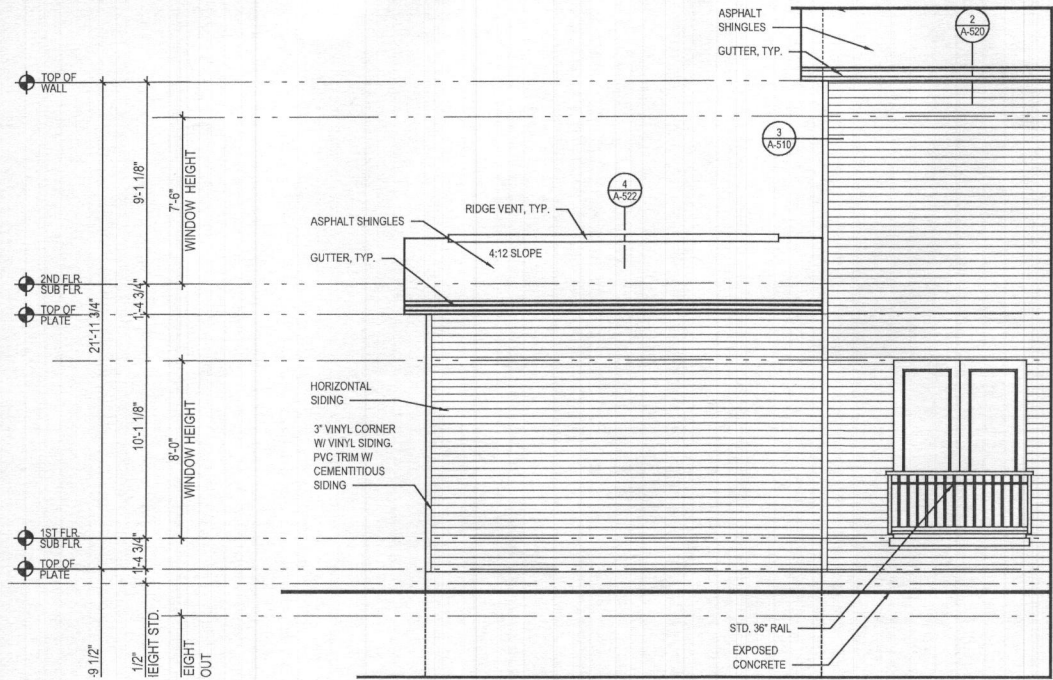


6 PART. LEFT SIDE ELEV. w/ OPT. 263073 - MULTI-GEN SUITE ADDITIONAL
A-406 SCALE: 1/4"=1'-0"
TOL191C_A406.DWG




5 PART. REAR ELEVATION w/ OPT. 263073 - MULTI-GEN SUITE ADDITIONAL
A-406 SCALE: 1/4"=1'-0"
TOL191C_A406.DWG

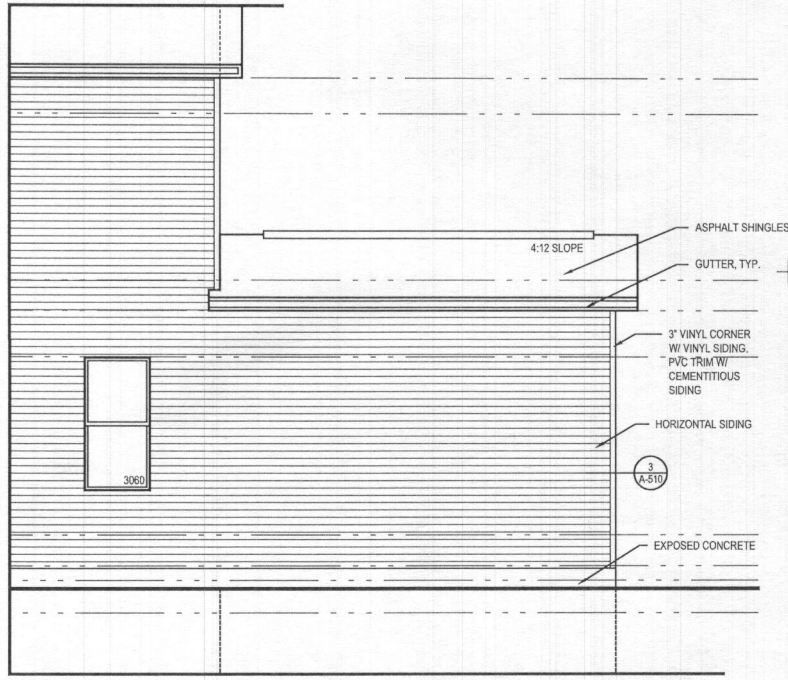


4 PART. RIGHT SIDE ELEV. w/ OPT. 263073 - MULTI-GEN SUITE ADDITIONAL
A-406 SCALE: 1/4"=1'-0"
TOL191C_A406.DWG

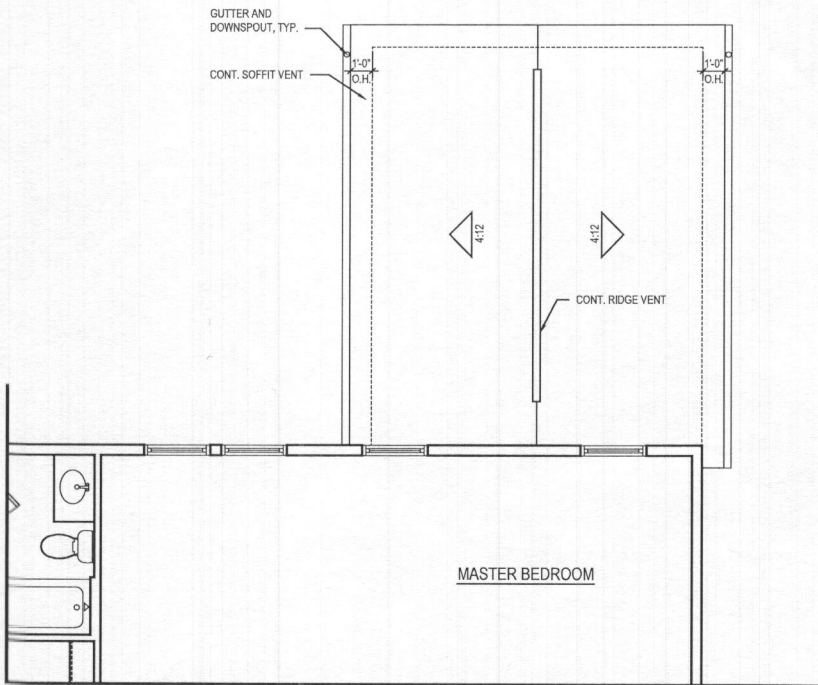


3 PART. 2ND FLOOR PLAN w/ OPT. 263073 - MULTI-GEN SUITE ADDITIONAL
A-406 SCALE: 1/4"=1'-0"
TOL191C_A406.DWG

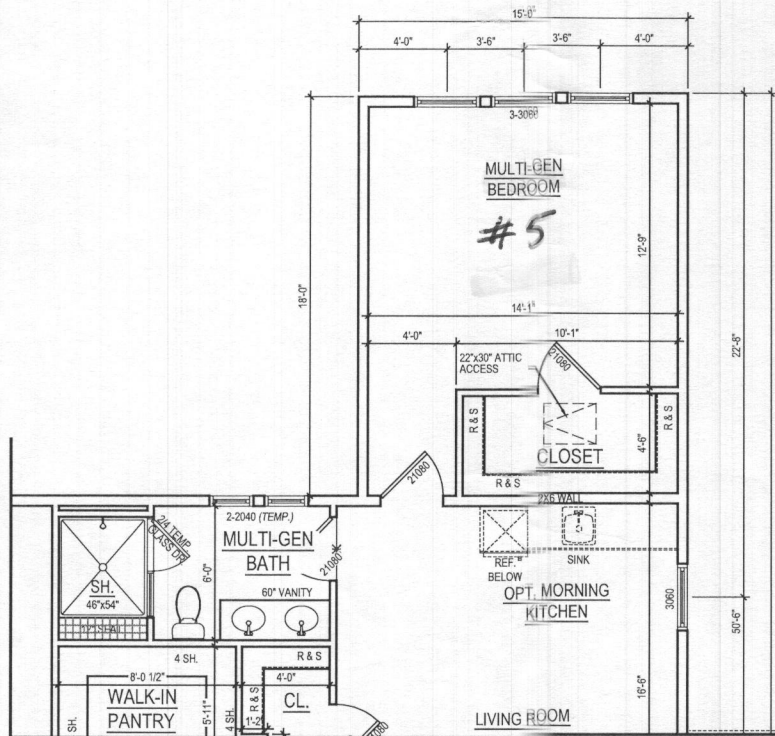

2 PART. 1ST FLOOR PLAN w/ OPT. 263073 - MULTI-GEN SUITE ADDITIONAL
A-406 SCALE: 1/4"=1'-0"
TOL191C_A406.DWG 270 SQ. FT.

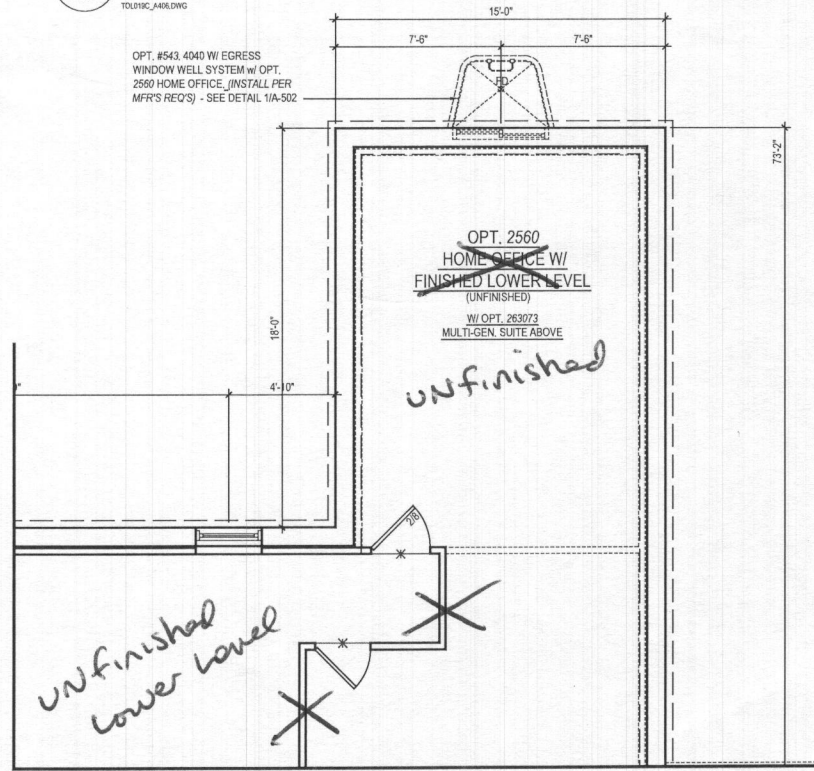

1 PART. BASEMENT FLOOR PLAN w/ OPT. 263073 - MULTI-GEN SUITE ADDITIONAL
A-406 SCALE: 1/4"=1'-0"
TOL191C_A406.DWG

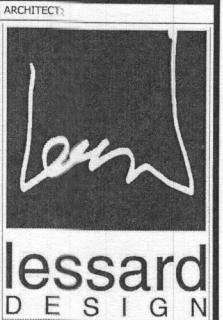

8521 Leesburg Pike
Suite 700 | Vienna, VA 22182
P: 571.830.1800 | F: 571.830.1801
www.lessarddesign.com

SEAL & SIGNATURE:

OWNER:

TOLL BROTHERS
19775 BELMONT EXECUTIVE PLAZA
SUITE 250
ASHBURN, VA 20147
P: 571.291.8068
F: 703.327.1736
CONTACT: CHRISTINA LEMLEY
CLEMLEY@tollbrothers.com

KALORAMA

PROJECT NAME:

#263073 - MULTI-GEN SUITE
ADDITIONAL




ISSUE / REVISION		
NO.	DESCRIPTION	DATE
1	DESIGN DEVELOPMENT	03.23.20
2	BID SET	09.30.20
3	WILLOW CREEK PERMIT SET	12.22.20
4	LENAH MILL PERMIT SET	12.22.20

PROJECT No: TOL019C
DRAWN BY: AC & AN
CHECKED BY: RN & AP
PLOT DATE: Dec. 16, 2020
FILE NAME: TOL019C_A406.dwg

A-406

GENERAL PLAN NOTES

- ALL WOOD STUD PARTITIONS NOT DIMENSIONED ARE TO BE 3 1/2" FOR INTERIOR AND 5 1/2" FOR EXTERIOR WALLS UNLESS OTHERWISE NOTED.
- ALL INTERIOR DIMENSIONS ARE TO FACE OF STUDS.
- ALL EXTERIOR DIMENSIONS ARE TO FACE OF STUDS.
- ALL DIMENSIONS GOVERN OVER SCALE.
- ALL SMOKE DETECTORS ARE TO BE WIRED IN SUCH A MANNER THAT ACTIVATION OF ONE WILL ACTIVATE THEM ALL.
- ENCLOSED ACCESSIBLE SPACE UNDER STAIRS SHALL HAVE WALLS AND SOFFITS PROTECTED ON ENCLOSED SIDE WITH 1/2" GYPSUM BOARD.
- ALL WINDOWS SIZE ARE NOTED IN FEET + INCHES AS MEASURED FROM SASH TO SASH.
- REFER TO ELEVATIONS FOR WINDOW HEAD HEIGHTS.
- ALL DOORS ARE TO BE 6'-8" HIGH UNLESS OTHERWISE NOTED.
- WASHER ALWAYS TO BE ON LEFT SIDE OF DRYER.
- DISHWASHER ALWAYS TO BE ON RIGHT SIDE OF SINK.

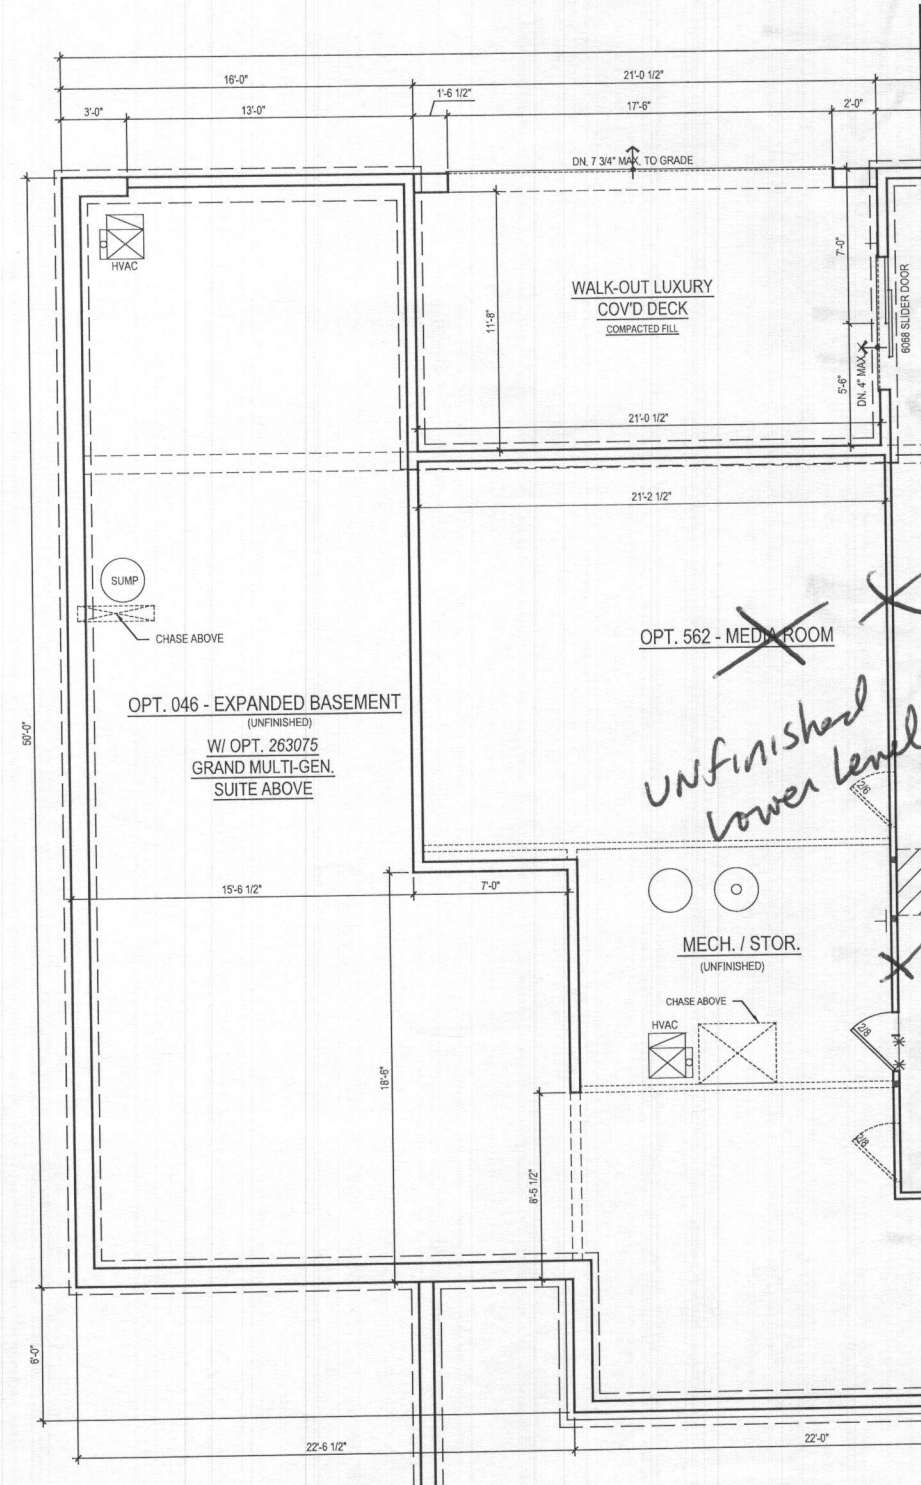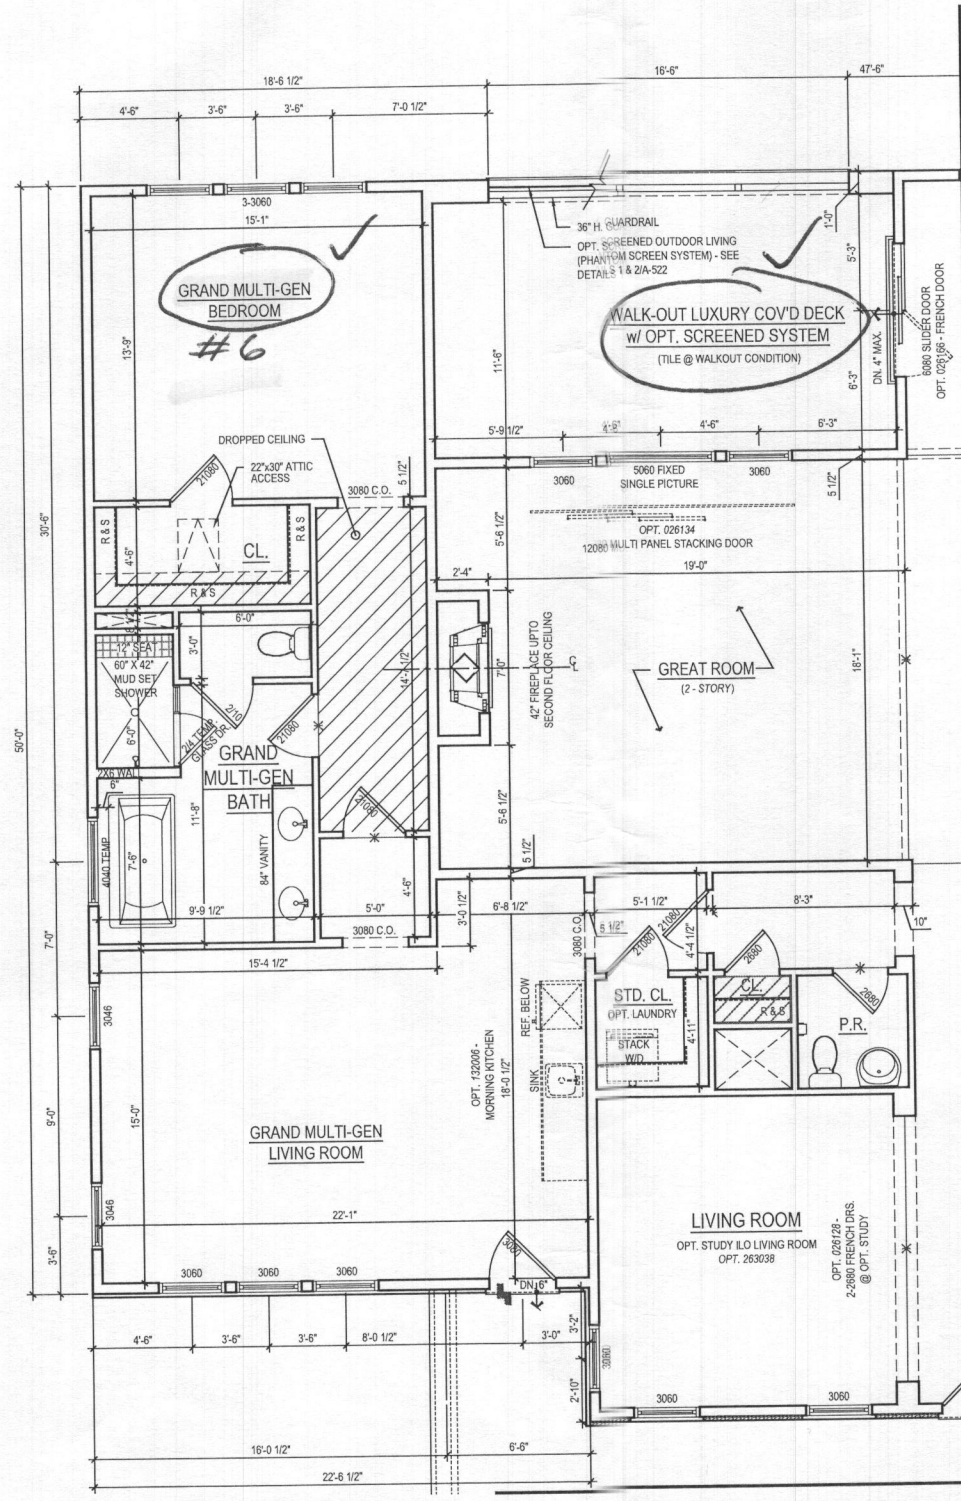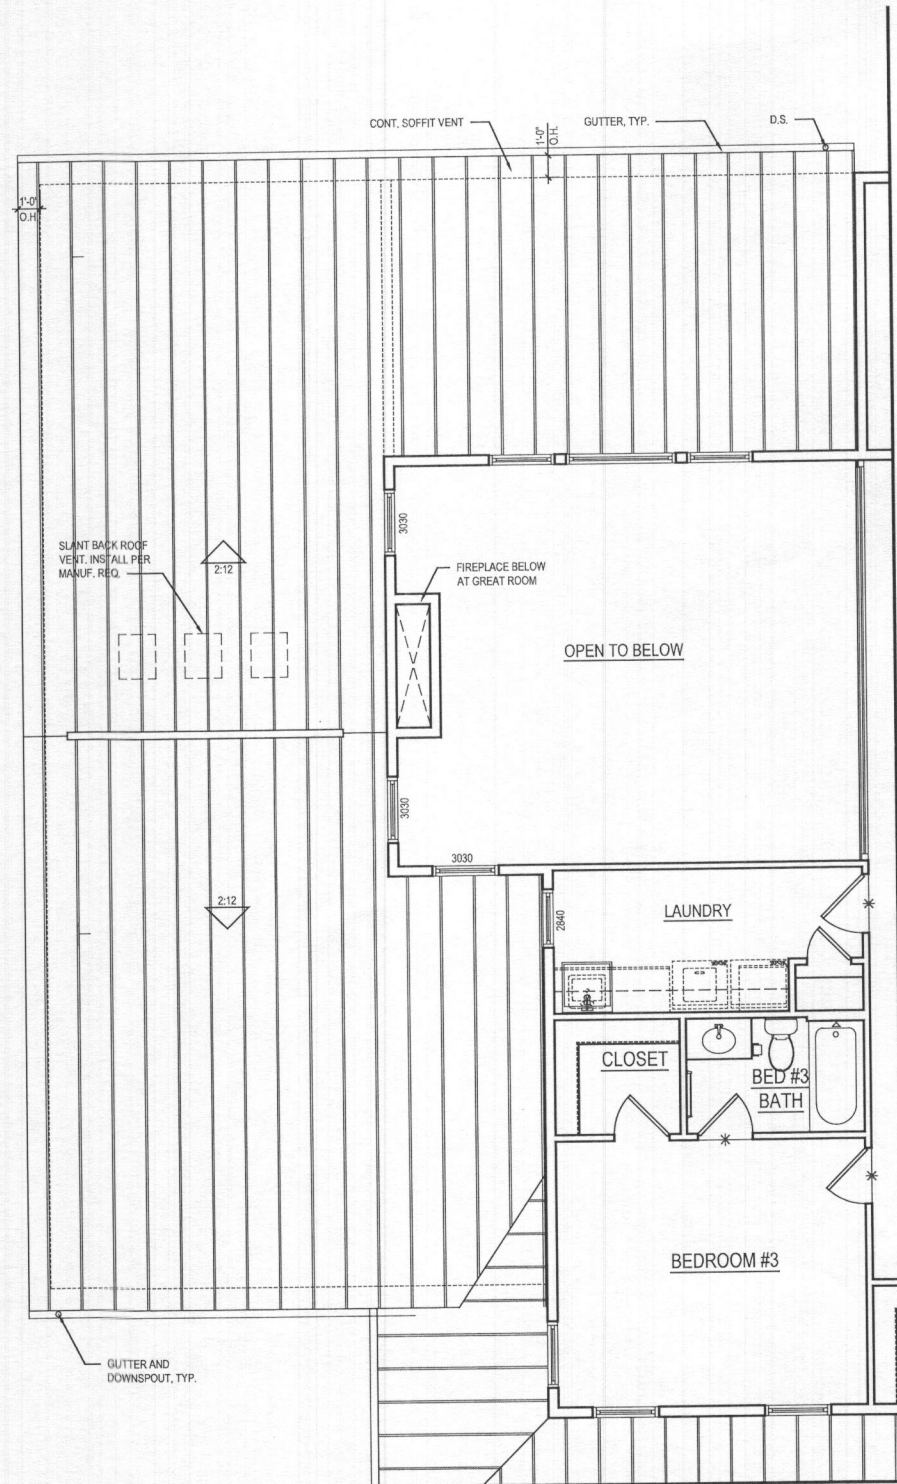

Plot By: analik
3 PART. SECOND FLOOR PLAN
A-409 SCALE: 1/4"=1'-0"
TOL019C_A409.DWG
OPT. 263075 - GRAND MULTI-GEN SUITE ADD.
w/ WALK-OUT LUXURY COV'D DECK
@ WALK-OUT CONDITION
896 SQ. FT.

2 PART. FIRST FLOOR PLAN
A-409 SCALE: 1/4"=1'-0"
TOL019C_A409.DWG
OPT. 263075 - GRAND MULTI-GEN SUITE ADD.
w/ WALK-OUT LUXURY COV'D DECK
@ WALK-OUT CONDITION
896 SQ. FT.

1 PART. BASEMENT FLOOR PLAN
A-409 SCALE: 1/4"=1'-0"
TOL019C_A409.DWG
OPT. 263075 - GRAND MULTI-GEN SUITE ADD.
w/ WALK-OUT LUXURY COV'D DECK
@ WALK-OUT CONDITION

ARCHITECT:
lessard
DESIGN
8521 Leesburg Pike
Suite 700 | Vienna, VA 22182
P: 571.830.1800 | F: 571.830.1801
www.lessarddesign.com

SEAL & SIGNATURE:
OWNER:
TOLL BROTHERS
19775 BELMONT EXECUTIVE PLAZA
SUITE 250
ASHBURN, VA 20147
P: 571.291.8068
F: 703.327.1736
CONTACT: CHRISTINA LEMLEY
CLEMLEY@tollbrothers.com

PROJECT NAME: KALORAMA
SHEET TITLE: GRAND MULTI-GEN SUITE ADD. w/ LUXURY OUTDOOR LIVING SPACE
ISSUE / REVISION
NO. DESCRIPTION DATE
DESIGN DEVELOPMENT 03.23.20
BID SET 09.30.20
WILLOW CREEK PERMIT SET 12.22.20
LENAH MILL PERMIT SET 12.22.20
PROJECT NO: TOL019C
DRAWN BY: AC & AN
CHECKED BY: RN & AP
PLOT DATE: Dec. 16, 2020
FILE NAME: TOL019C_A409.dwg
A-409