

**HOWARD COUNTY DEPARTMENT OF INSPECTIONS,
LICENSES AND PERMITS**

ON-LINE PLAN DROP OFF

RECEIVED

JUN 21 2021

LICENSES & PERMITS
DIVISION

To: Plan Review Division

From: _____
(Name)

(Company)

Telephone #: _____ Email address _____

Permit Site Address 12859 FOLLY QUARTER RD

Permit Number: B21002093

Application On-Line File Date: 6/11/2021

The above referenced permit was applied for online and the approval. These drawings represent the proposed work as on that this Department will not be responsible for any lost plan changes to the design or construction of this project is made at work commencement.

B21002093

RECEIVED

JUN 21 2021

LICENSES & PERMITS
DIVISION


Signature of Authorized Agent

For Office Use Only

Accepted by (initials): _____ on _____
(Date)

Received by Plan Review (initials):

nd
nd
ny
ny

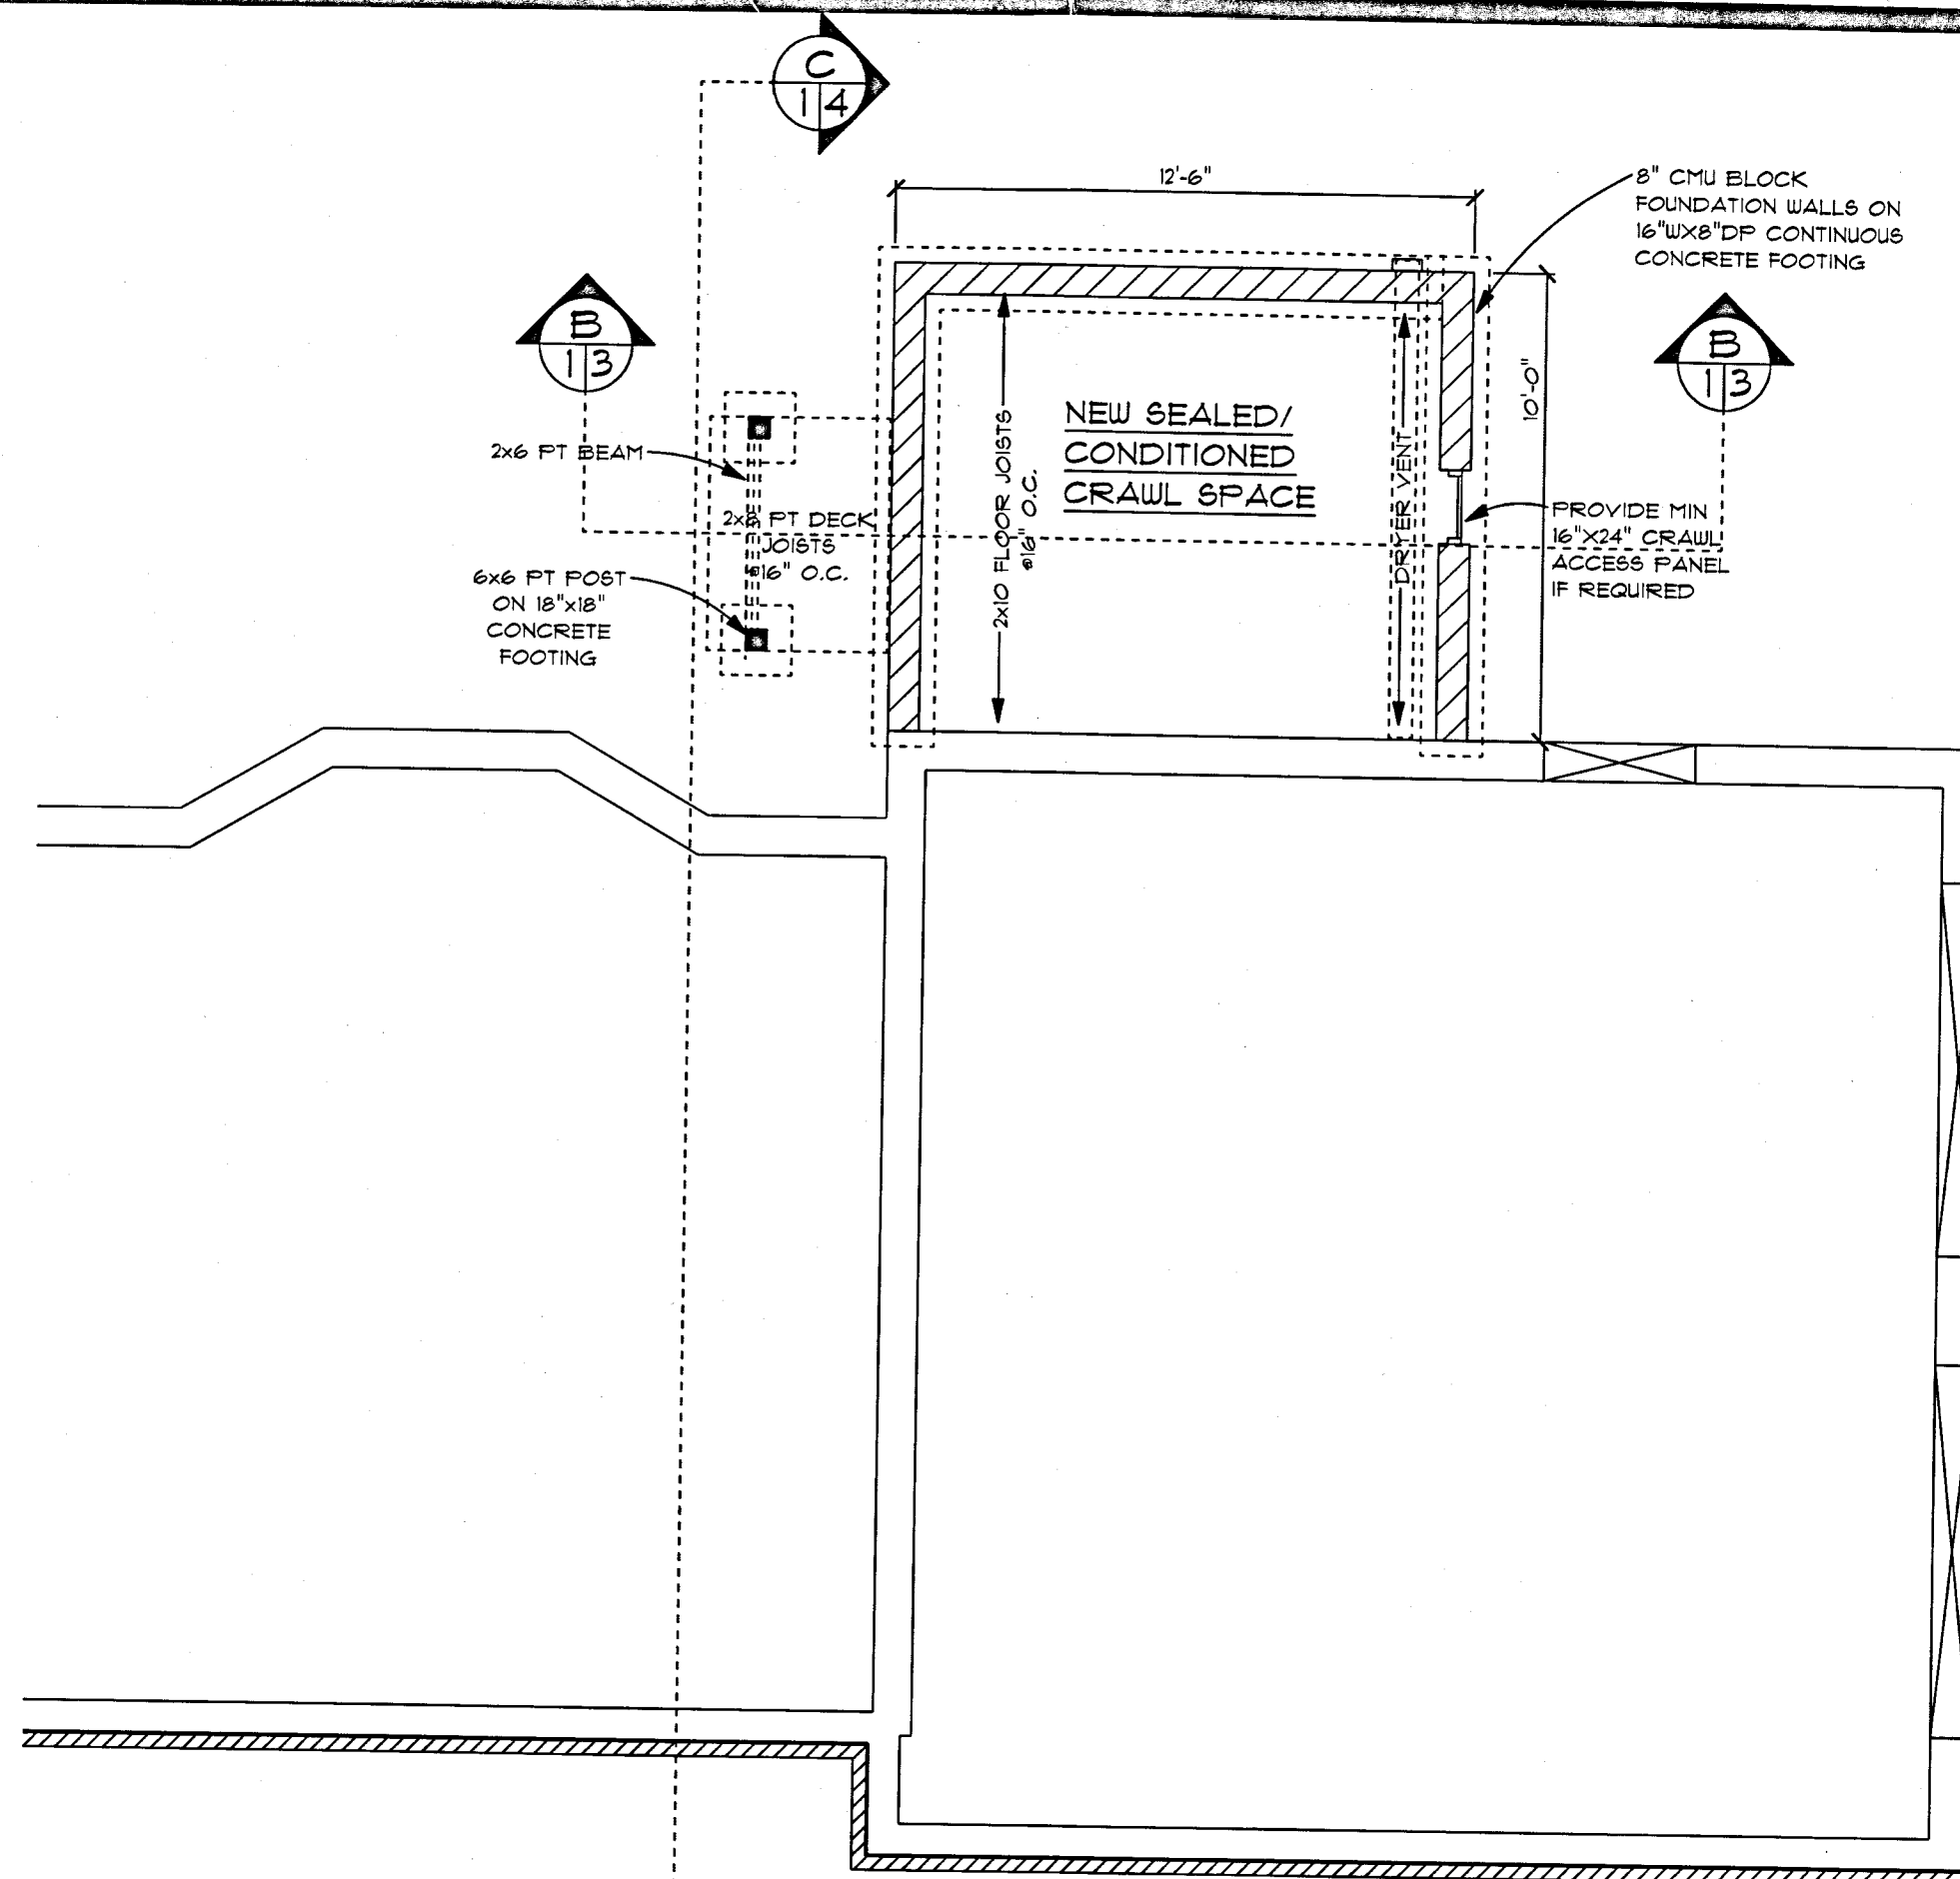

FOUNDATION PLAN
SCALE: 1/4" = 1'-0"

DREWYER FRONT PORCH

12859 Folly Quarter Road, Ellicott City, MD 21042


PERMIT SET

SCALE:
1/4" = 1'-0"

DATE: 6/17/2021

FOUNDATION

PAGE:
1 / 6

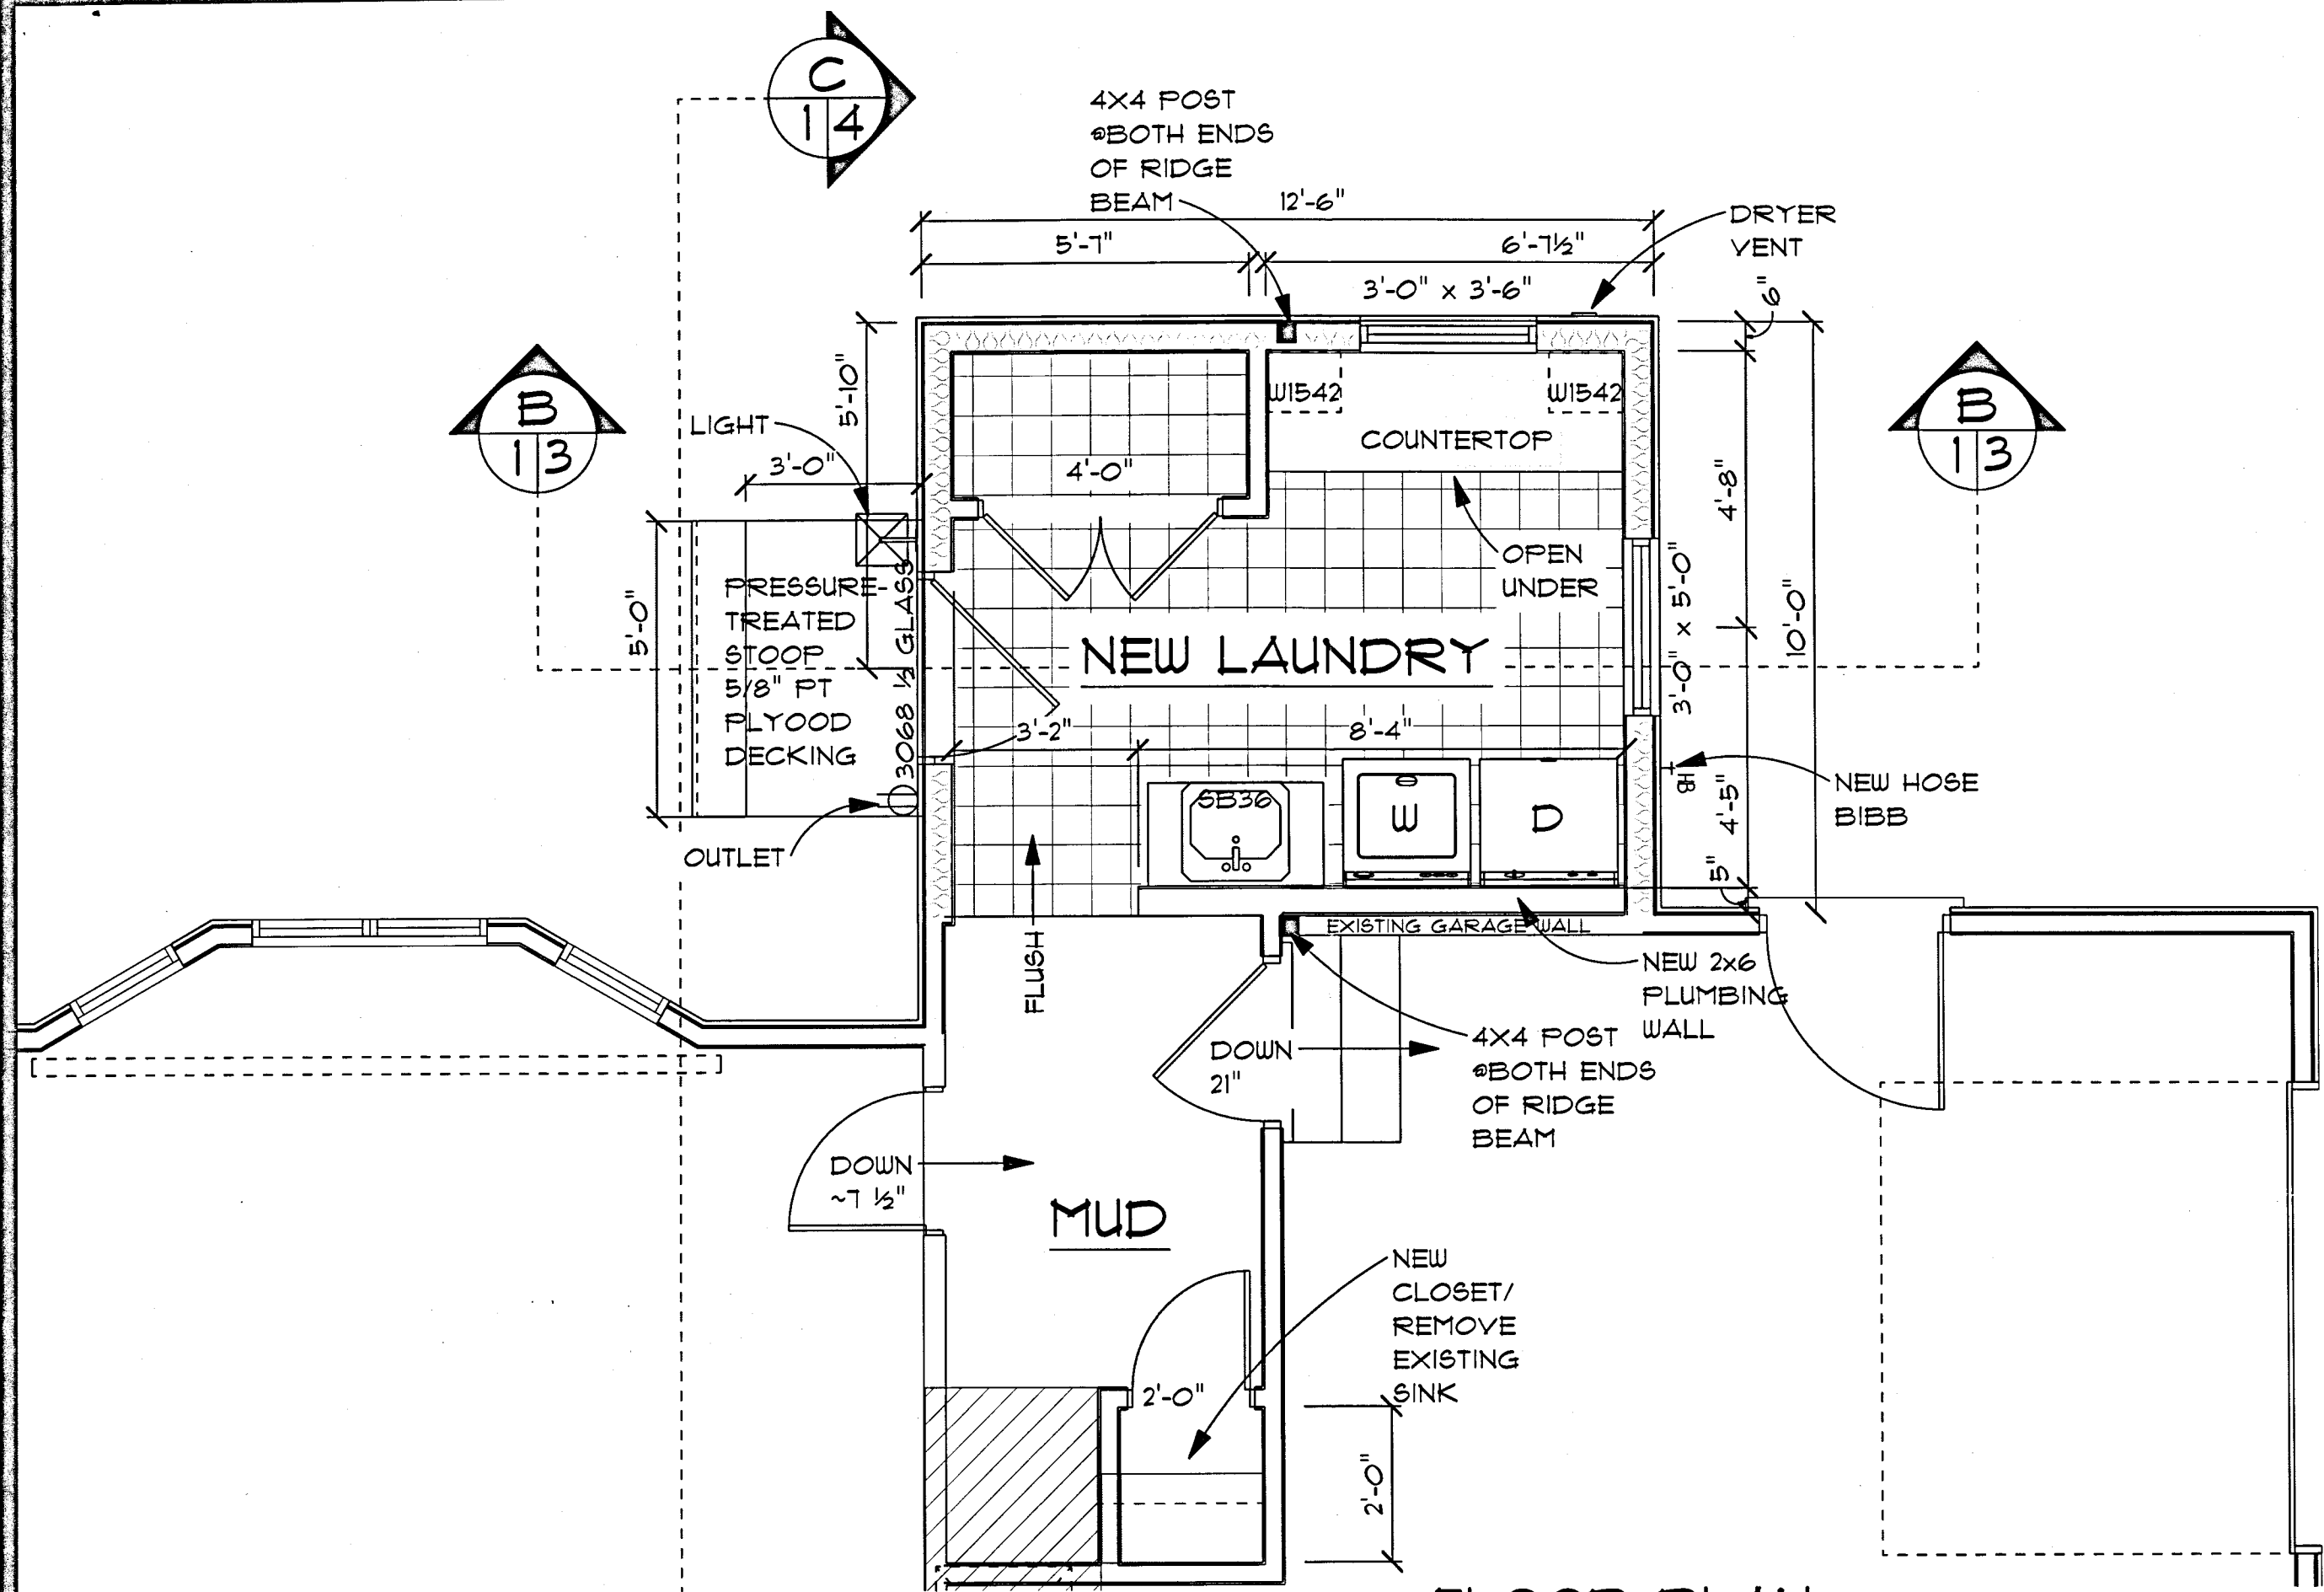

FLOOR PLAN
SCALE: 3/8" = 1'-0"

DREWYER FRONT PORCH

12859 Folly Quarter Road, Ellicott City, MD 21042


PERMIT SET

SCALE:
3/8" = 1'-0"

DATE: 6/17/2021

FLOOR PLAN

PAGE:
2 / 6

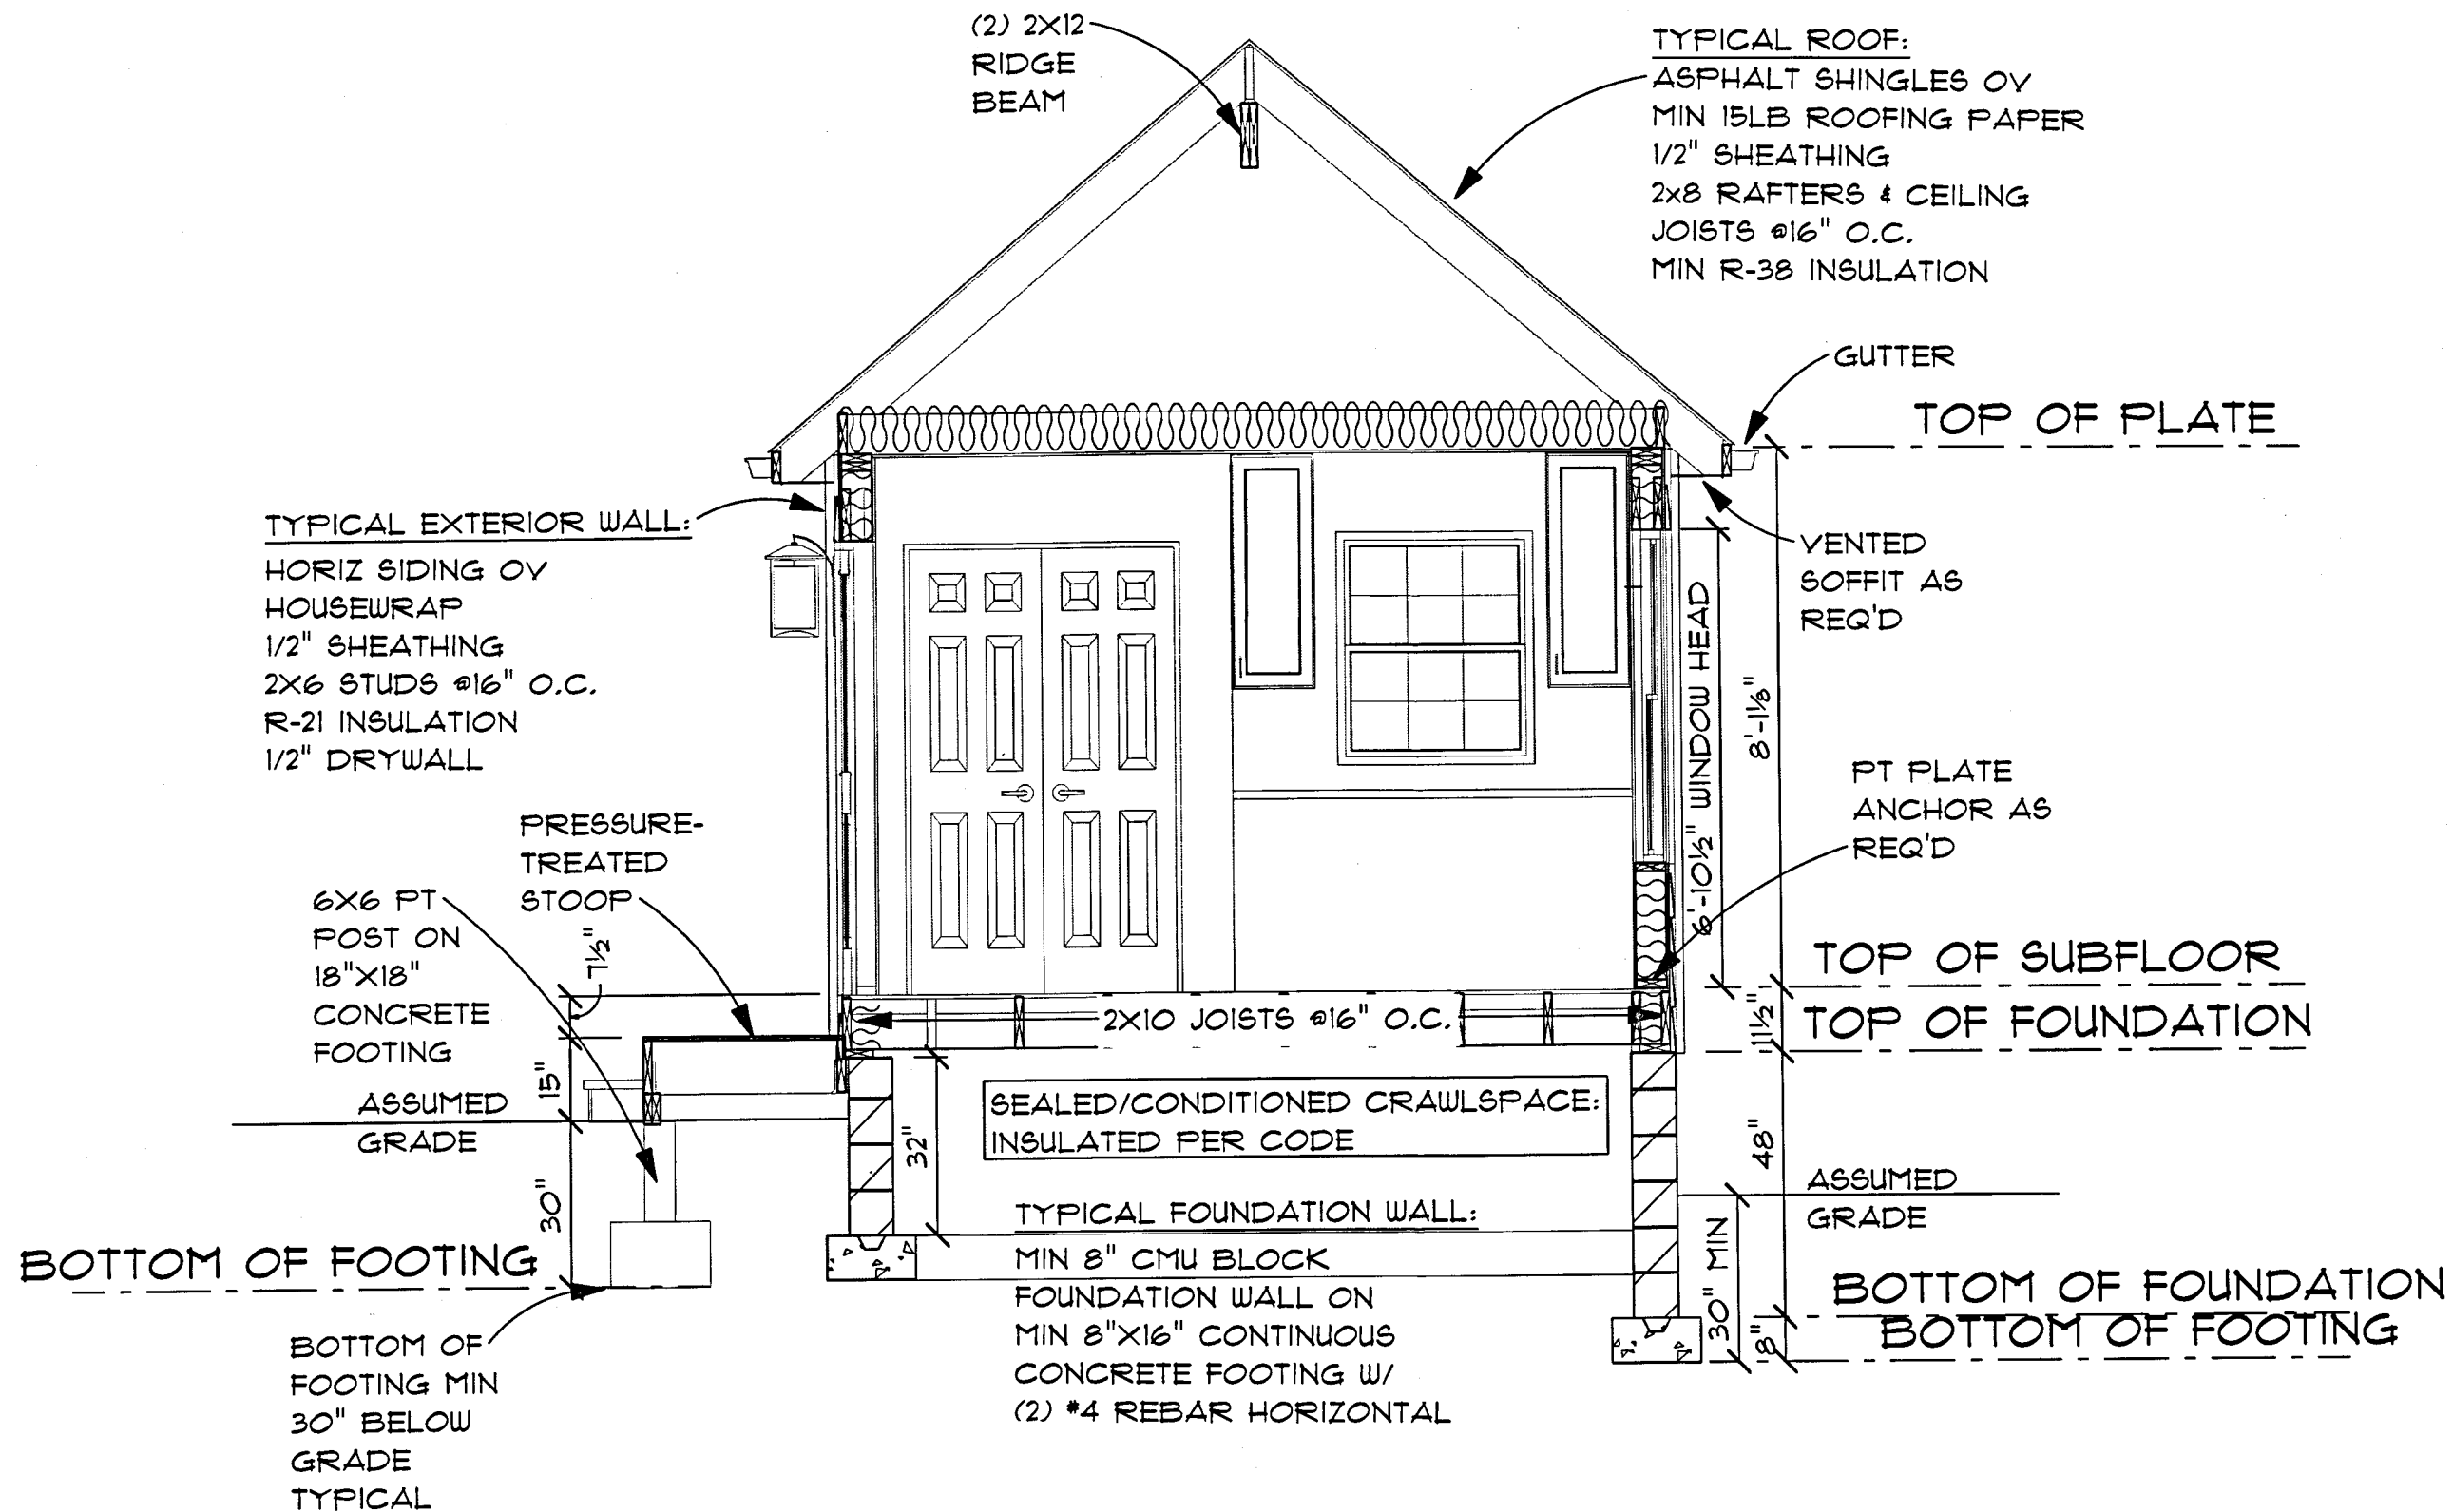

B
1/3

CROSS SECTION B

SCALE: 3/8" = 1'-0"

ALLAN HOMES
GUNLIMITED
Custom Homes & Additions
10260 Old Columbia Road, Columbia, MD 21046

DREWYER FRONT PORCH

12859 Folly Quarter Road, Ellicott City, MD 21042

PERMIT SET


SCALE:
3/8" = 1'-0"

DATE: 6/17/2021

SECTION

PAGE:

3 / 6

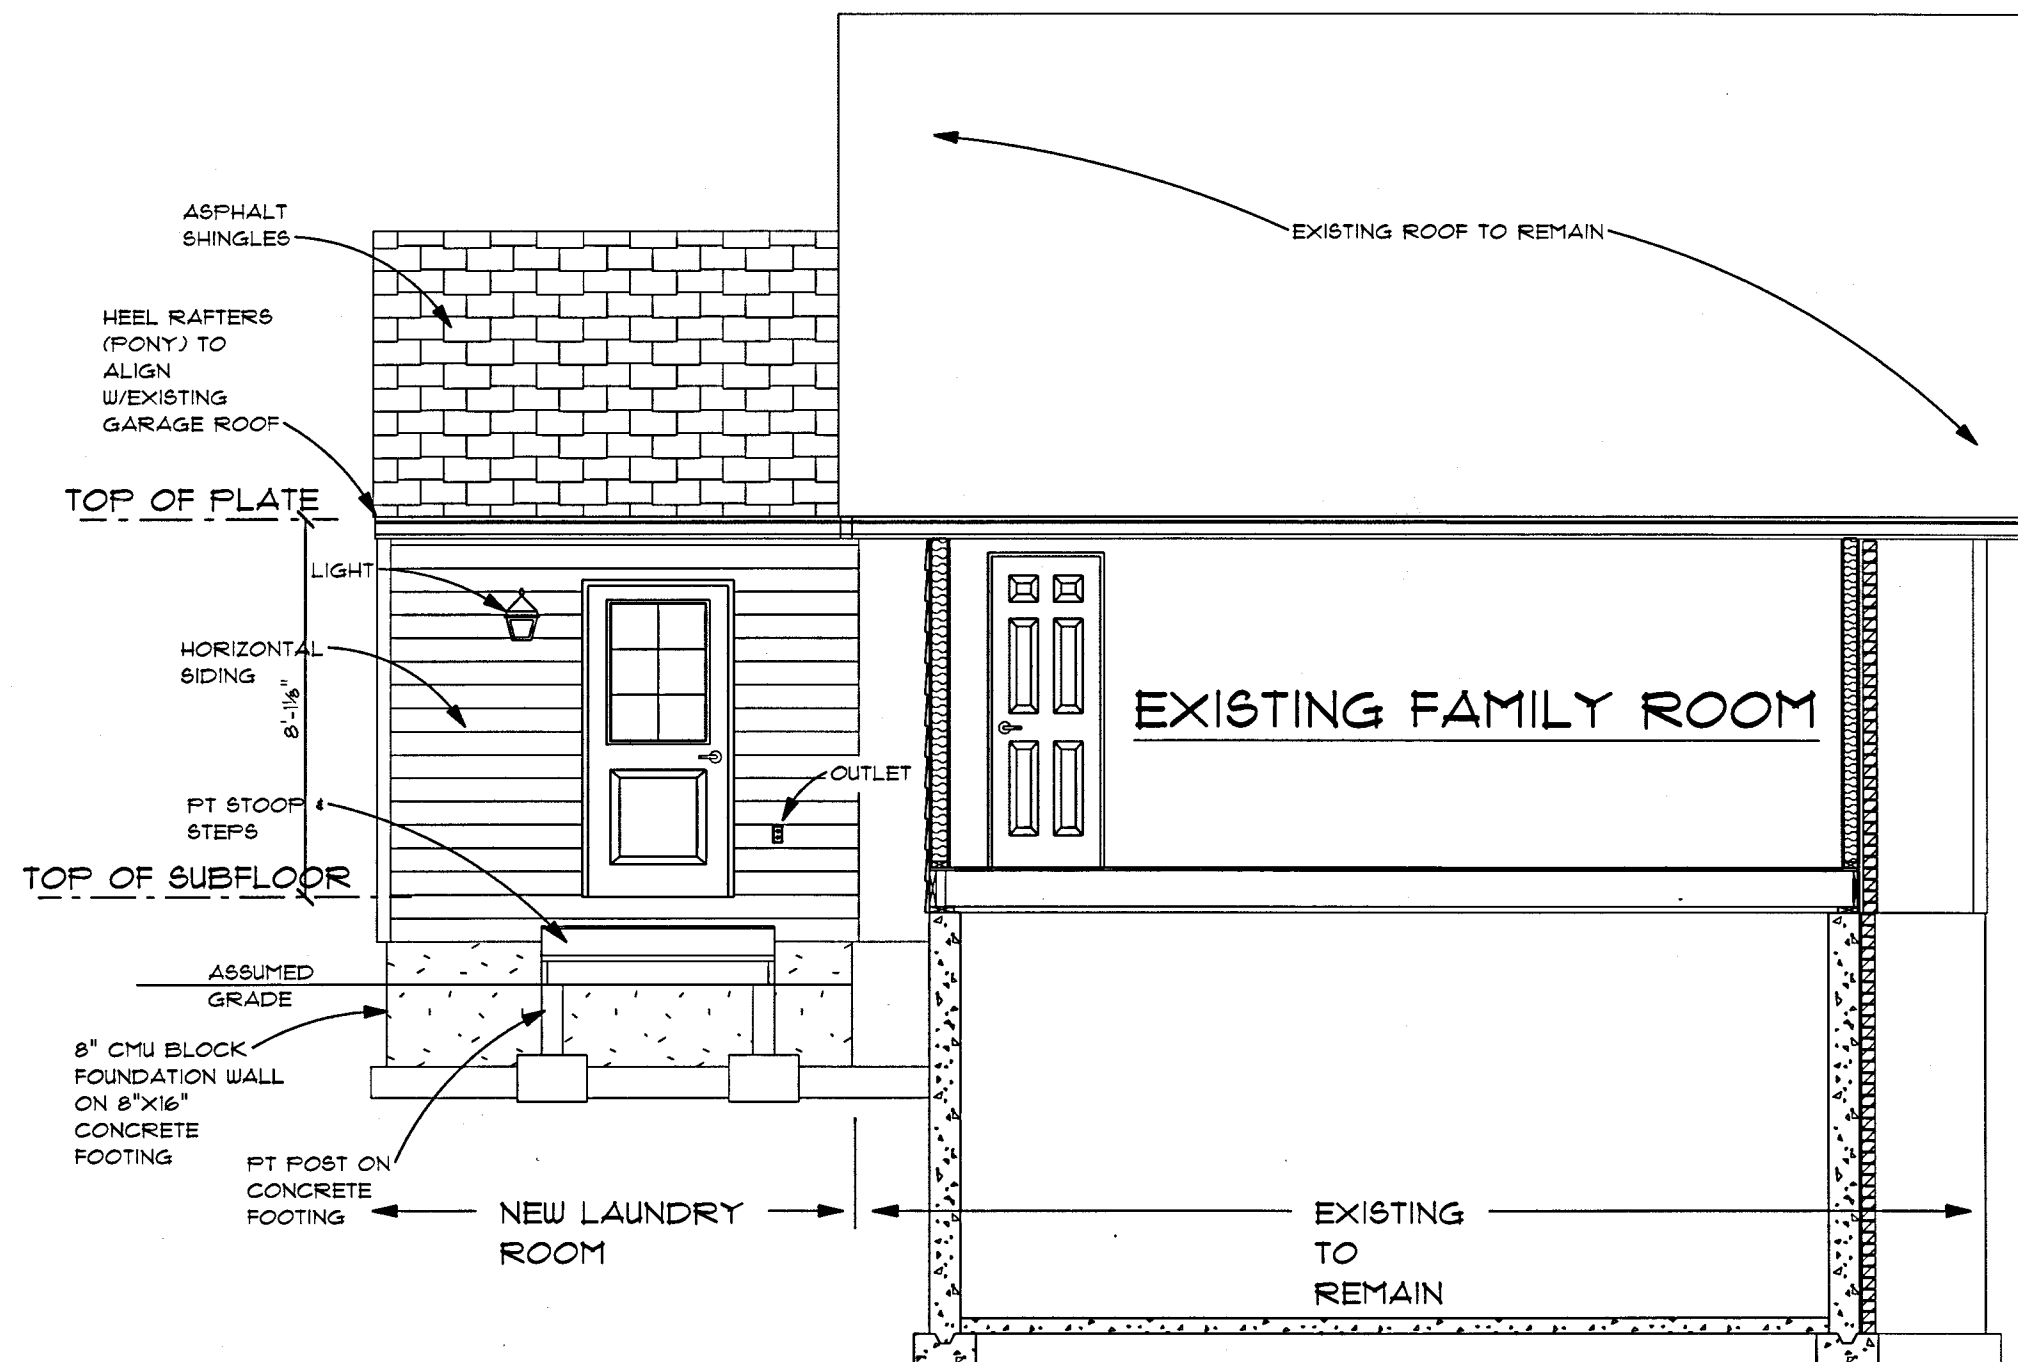

LEFT ELEVATION

SCALE: 1/4" = 1'-0"

DREWYER FRONT PORCH

12859 Folly Quarter Road, Ellicott City, MD 21042

PERMIT SET


SCALE:
1/4" = 1'-0"

DATE: 6/17/2021

LEFT

PAGE:

4 / 6

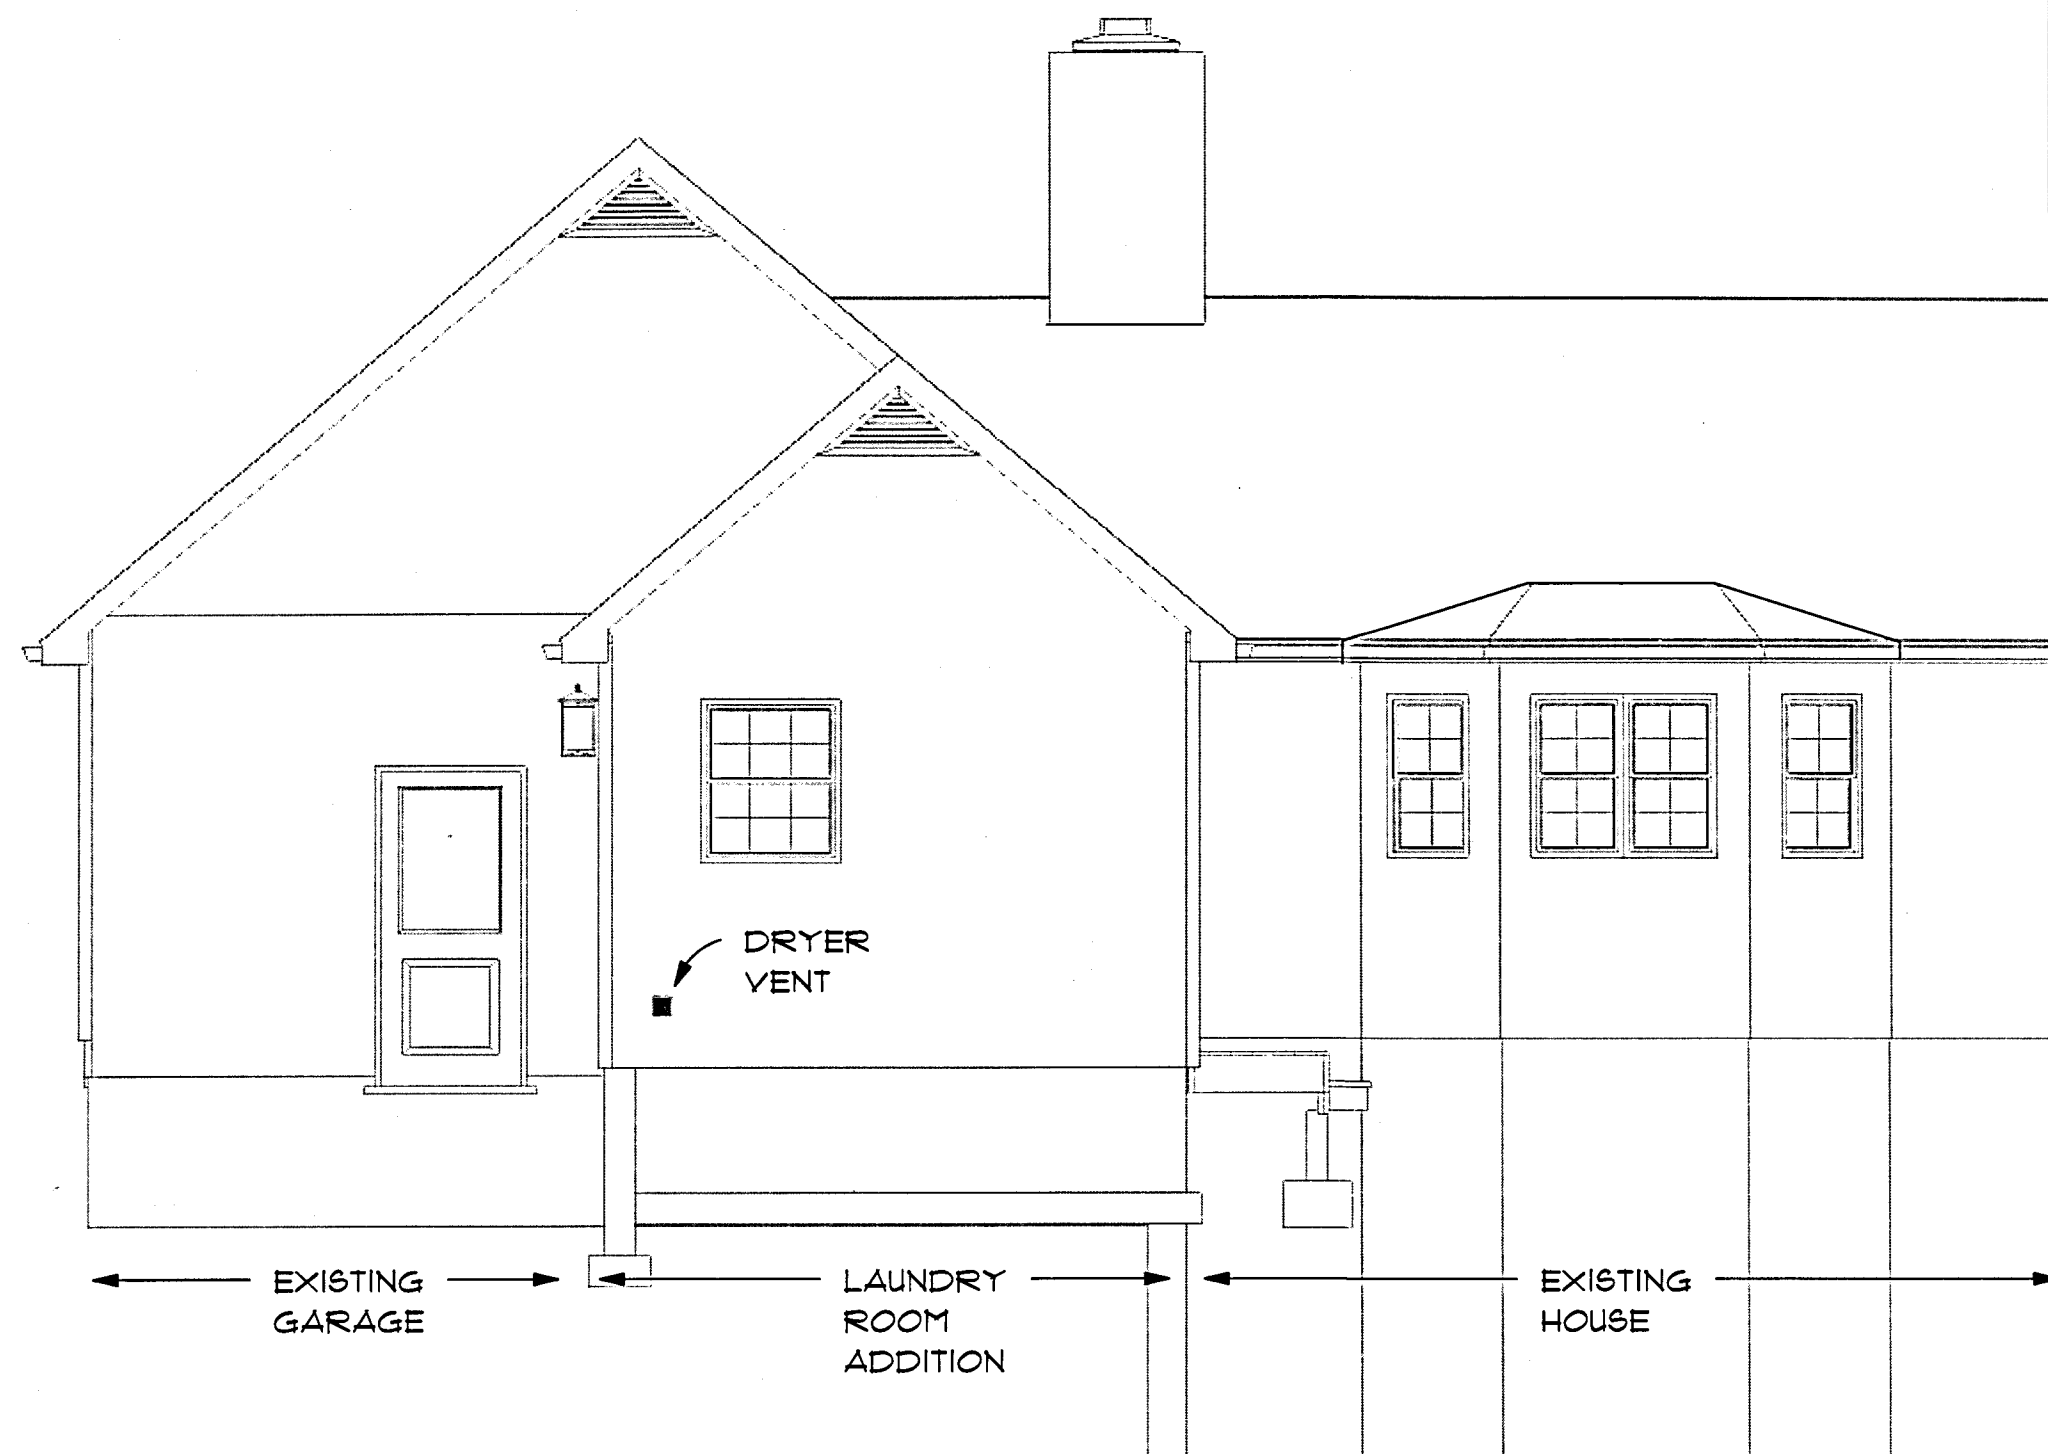

REAR ELEVATION

SCALE: 1/4" = 1'-0"

ALLAN HOMES
UNLIMITED
Custom Homes & Additions
10260 Old Columbia Road, Columbia, MD 21046

DREWYER FRONT PORCH

12859 Folly Quarter Road, Ellicott City, MD 21042

PERMIT SET


SCALE:
1/4" = 1'-0"

DATE: 6/17/2021

REAR

PAGE:

5 / 6

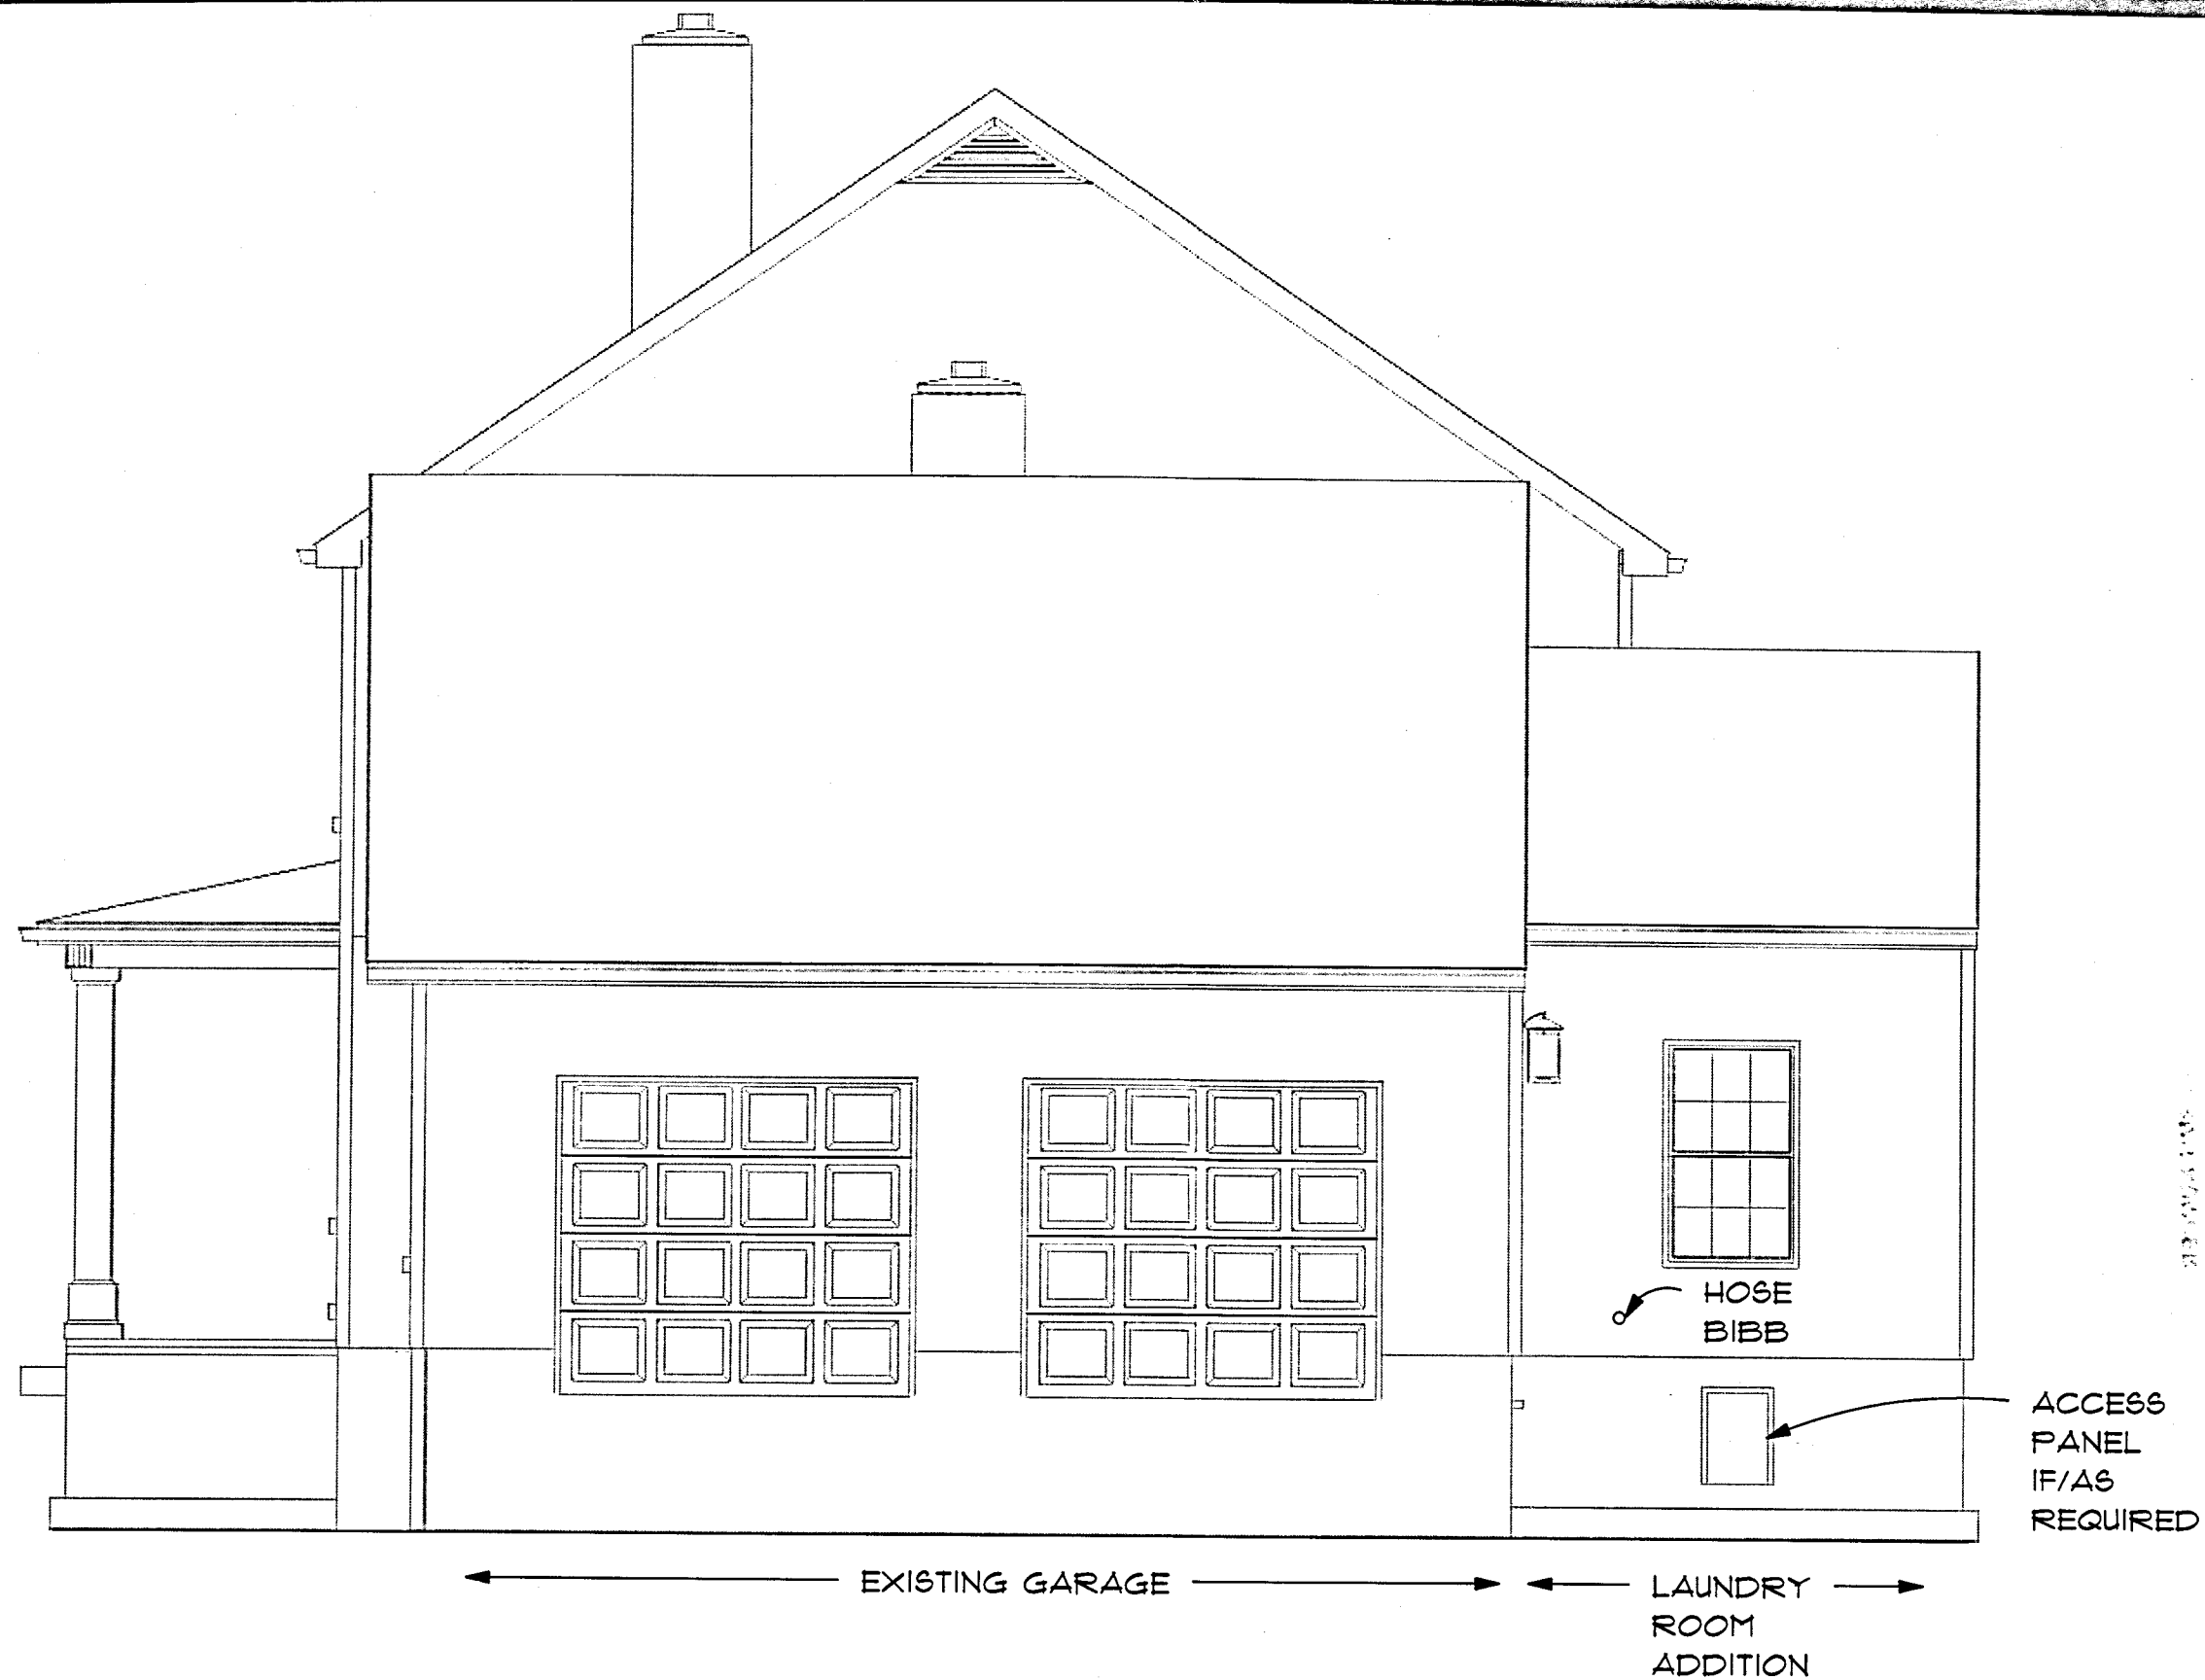

RIGHT ELEVATION

SCALE: 1/4" = 1'-0"

DREWYER FRONT PORCH

12859 Folly Quarter Road, Ellicott City, MD 21042

PERMIT SET

SCALE:
1/4" = 1'-0"

DATE: 6/17/2021

RIGHT

PAGE:

6 / 6