


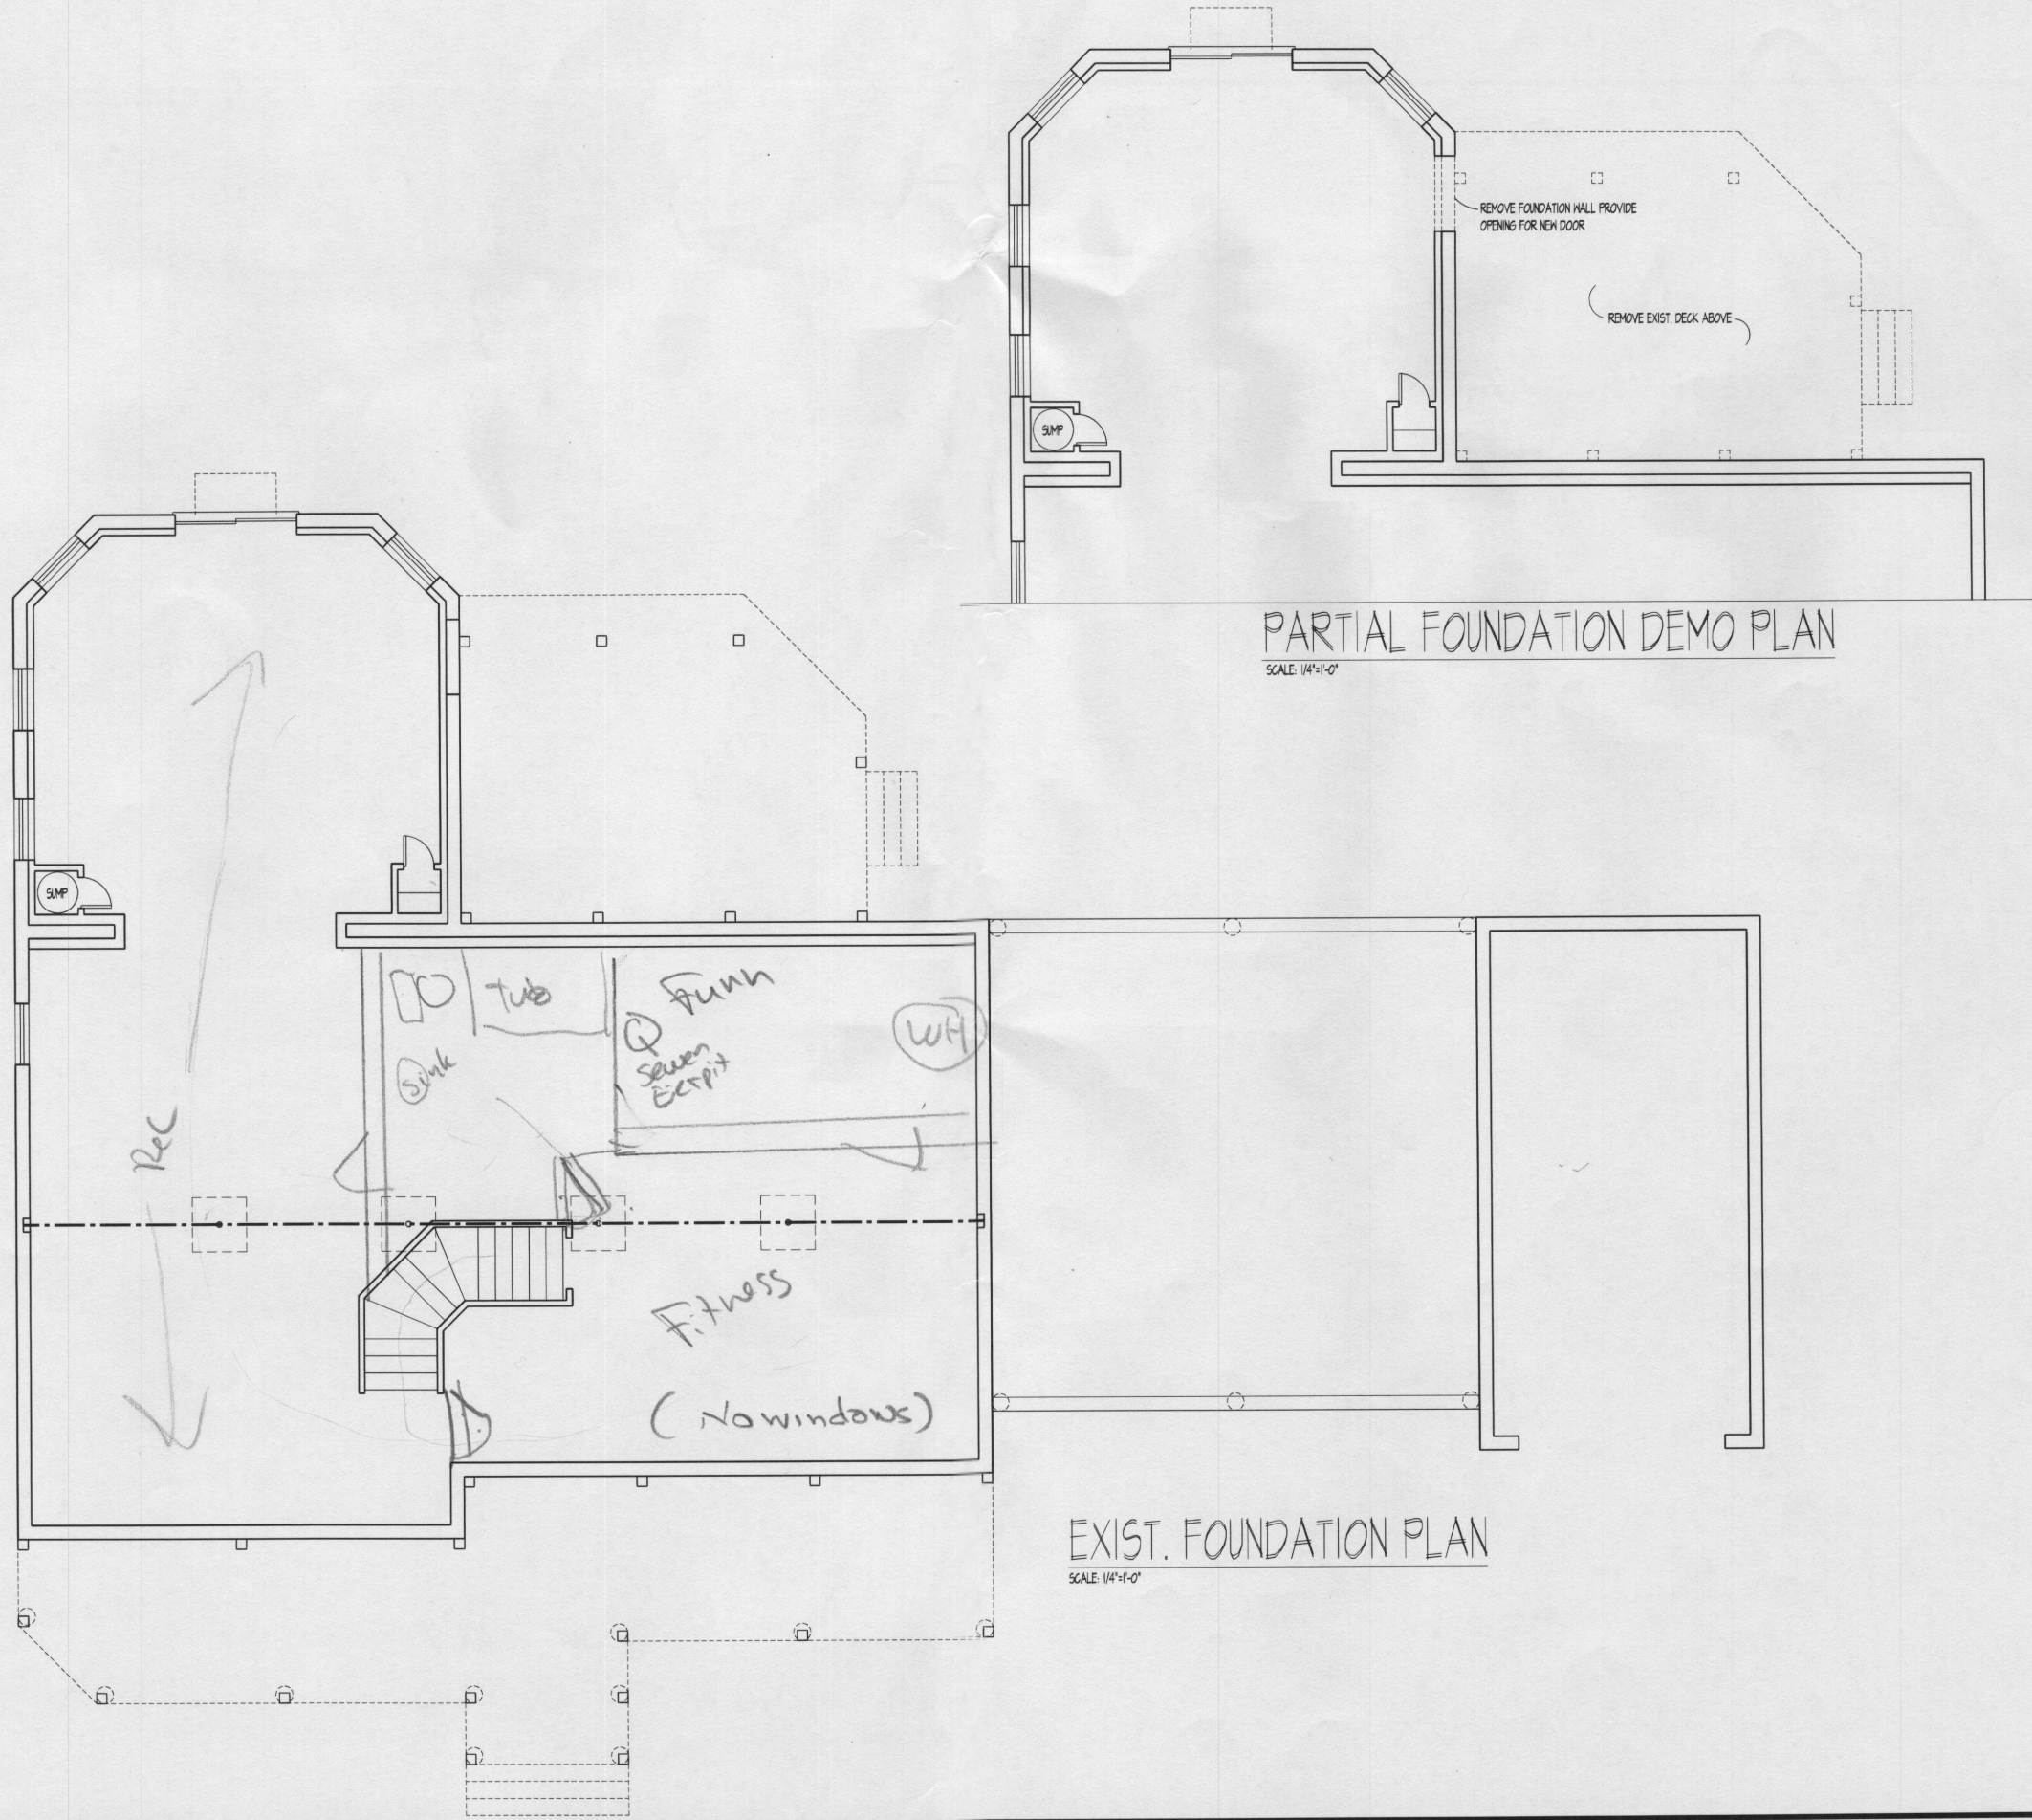

EXIST. FOUNDATION PLAN/DEMO PLAN

CONTENTS	DATE	DRWN.	PRJ. NO.
SCALE: 1/4" = 1'-0"			



CROSEN ADDITION

PROJECT TITLE

ISSUE	DATE	DESCRIPTION
07/23/14		PROTOTYPING SET


SHEET NO.

EX-3

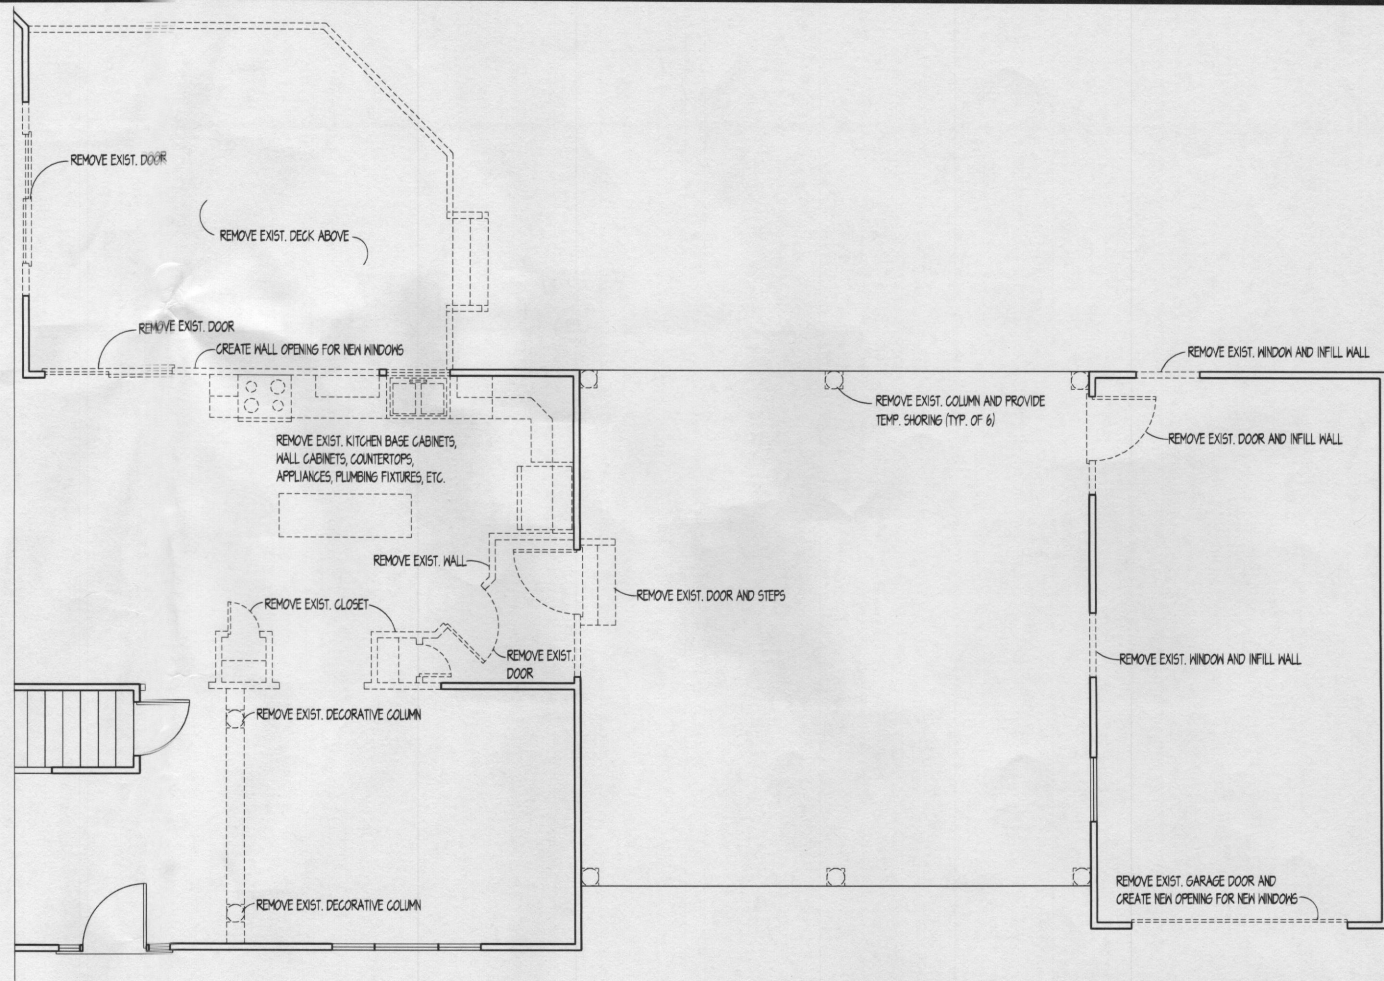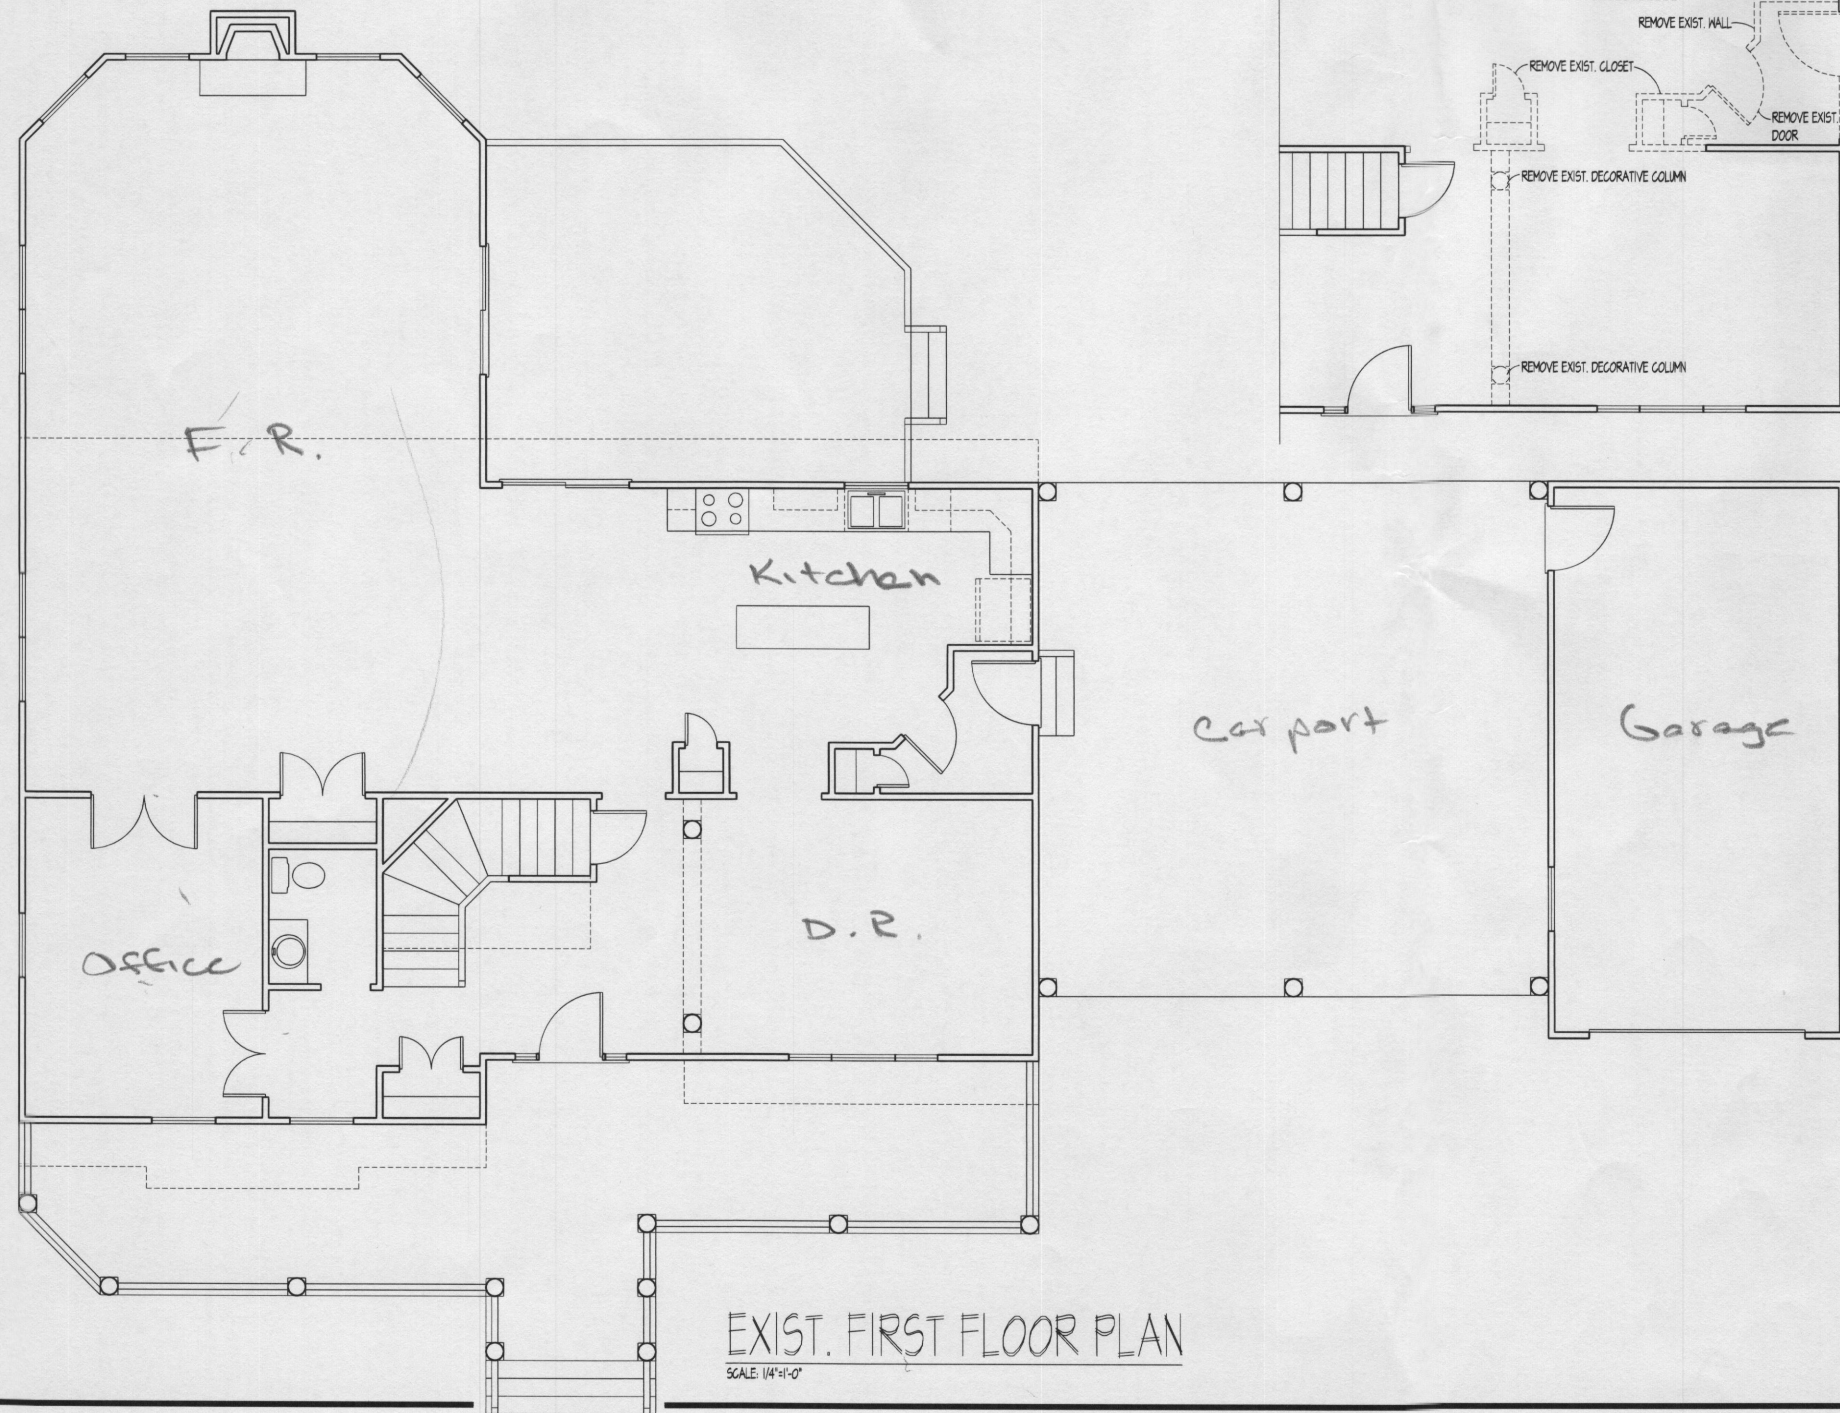


ISSUE	EXIST. FIRST FLOOR PLAN/DEMO PLAN			
	DATE:	DRWN:	PRJ. NO.	
SHEET NO.	CROSEN ADDITION			
	PROJECT TITLE			


JB HOME DESIGN, LLC
 946 CONCORD COURT
 BALTIMORE, MARYLAND 21234
 OFFICE (410) 594-4571
 FAX (410) 665-4064
 EMAIL: J@JBHOMEDSIGN.COM

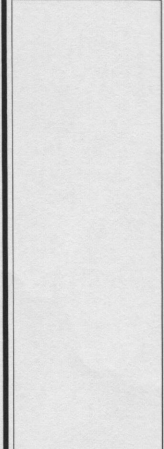

EX-4

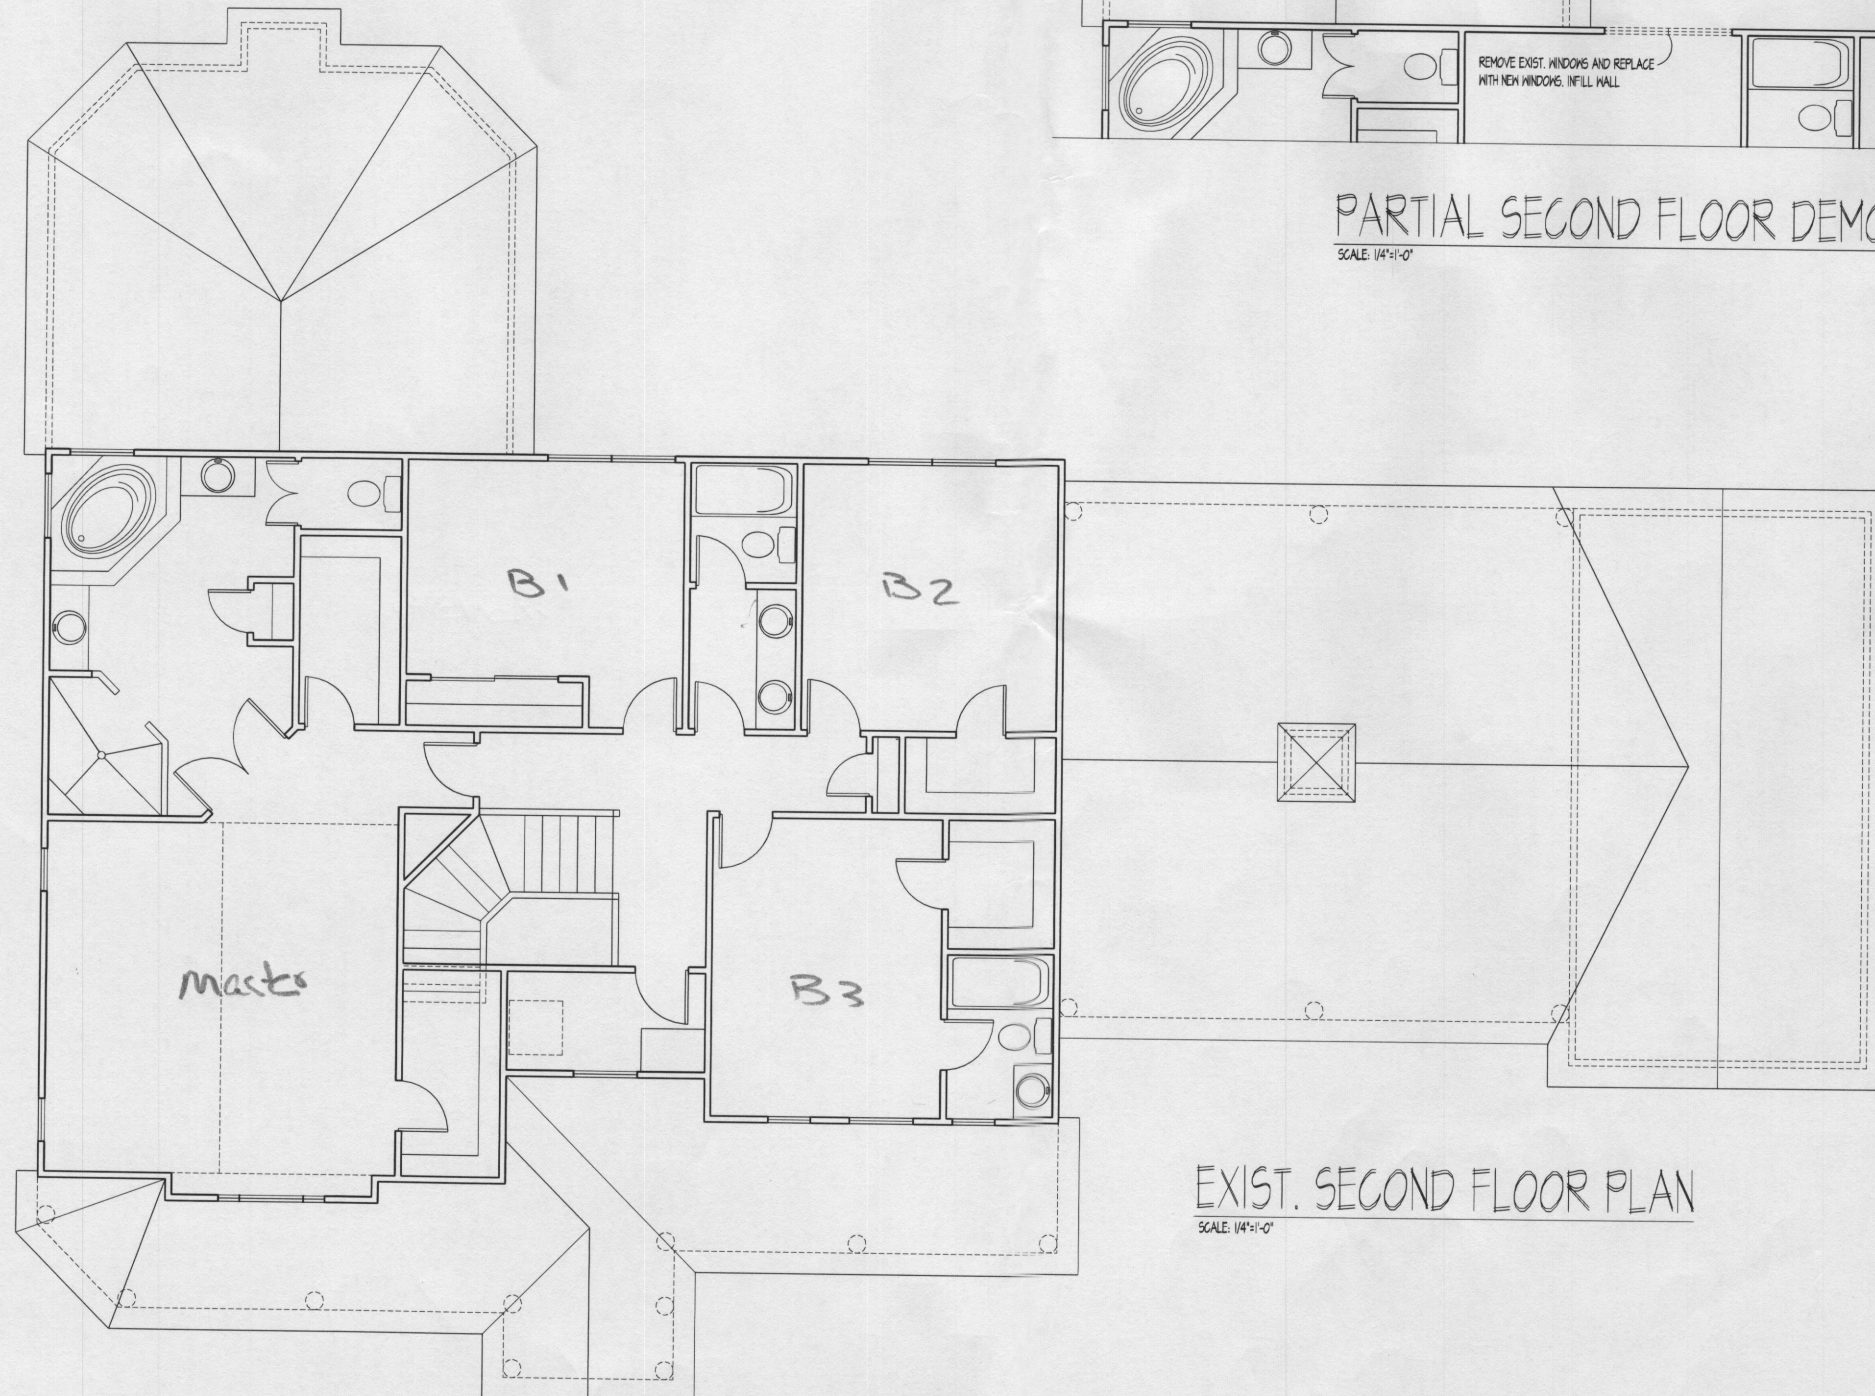

EXIST. SECOND FLOOR PLAN
SCALE: 1/4"=1'-0"

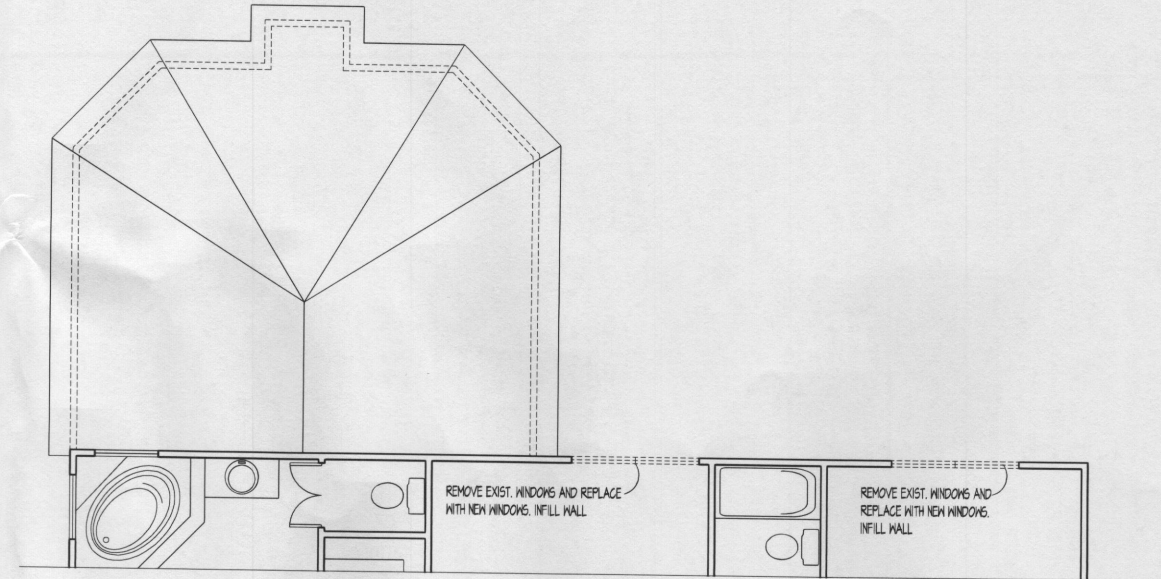

PARTIAL SECOND FLOOR DEMO PLAN
SCALE: 1/4"=1'-0"

ISSUE	DATE	DESCRIPTION
001		PRELIMINARY SET

SHEET NO.

EX-5

EXIST. SECOND FLOOR PLAN/DEMO PLAN

DATE:
 SCALE: 1/4"=1'-0"
 PROJECT TITLE: GROSEN ADDITION

DRWN.
 PRJ. NO.

DATE:
 SCALE: 1/4"=1'-0"
 PROJECT TITLE: GROSEN ADDITION

DATE:
 SCALE: 1/4"=1'-0"
 PROJECT TITLE: GROSEN ADDITION

JB HOME DESIGN, LLC
446 CONCORD COURT
BALTIMORE, MARYLAND 21234
OFFICE (410) 594-4531
FAX (410) 663-4065
EMAIL: J@JBHOMEDSIGN.COM



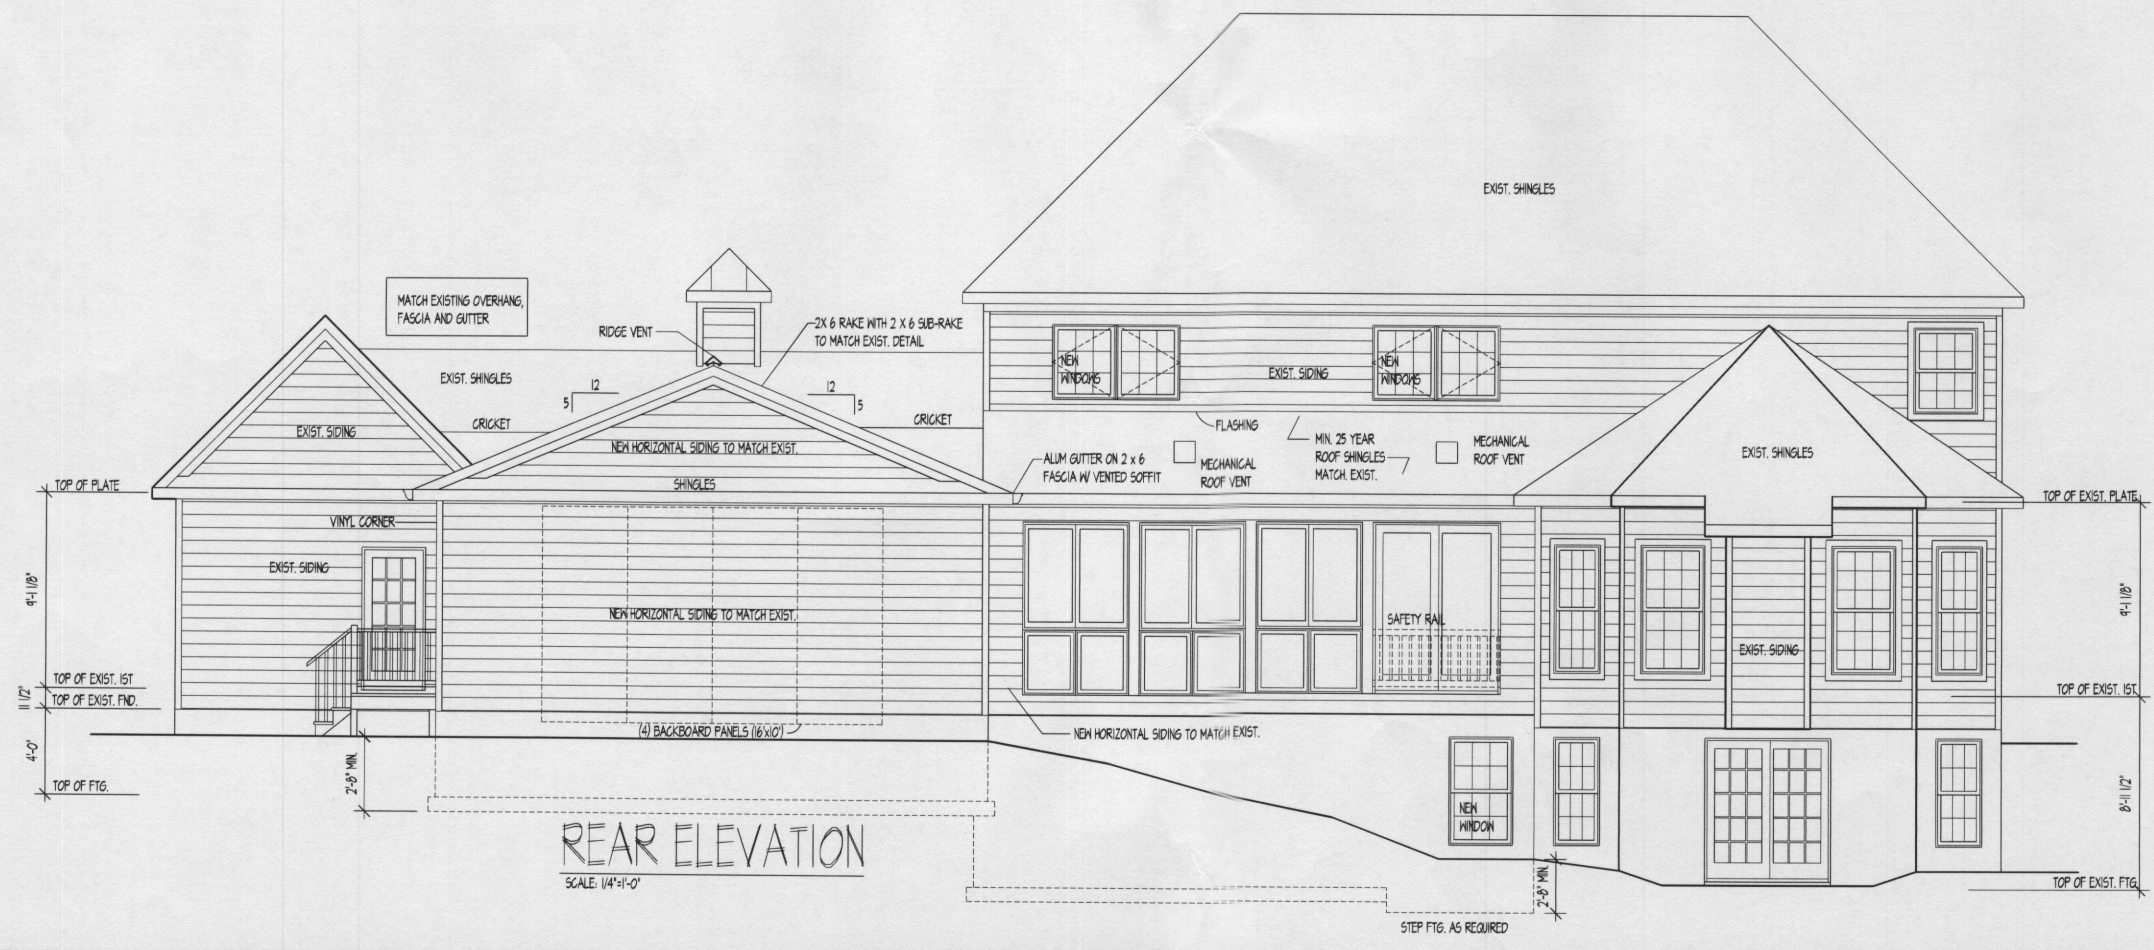

CONTENTS	DATE	DRAWN	PROJECT NO.
SCALE: 1/4" = 1'-0"			

PROJECT TITLE:
CROSEN ADDITION

ISSUE	DATE	DESCRIPTION
07/23/24		PERMITTING SET

SHEET NO.
A-1A