



Building Permit Application

Howard County, Maryland
Department of Inspections, Licenses and Permits
3430 Court House Drive
Permits: 410-313-2455
www.howardcountymd.gov

Date Received: 3/13/15

Permit No.: B15000851

Building Address: 11010 BLUMS DR
City: Clarksville State: MD Zip Code: 21029
Suite/Apt. #: SDP/WP/BA #: F13-094
Census Tract: Subdivision: Blum's Point
Section: Area: Lot: 8
Tax Map: 35 Parcel: 310 Grid:
Zoning: R-100 Map Coordinates: Lot Size: 3.024
Existing Use: Vacant Lot
Proposed Use: Single Family Home
Estimated Construction Cost: \$ 850,000.00
Description of Work: Wellington w/conservatory
2 story full bmt 12 R 4 BR 2 HB 2 car
garage (4 BR) + main living room
Occupant or Tenant:
Was tenant space previously occupied? ☐ Yes ☐ No
Contact Name:
Address:
City: State: Zip Code:
Phone: Fax:
Email:

Property Owner's Name: Williamsburg LLC
Address: 3430 Court House Drive
City: Clarksville State: MD Zip Code: 21029
Phone: 410-313-2455 Fax:
Email: m@williamsburgllc.com
Applicant's Name & Mailing Address, (if other than stated herein)
Applicant's Name: Williamsburg LLC
Address: 3430 Court House Drive
City: Clarksville State: MD Zip Code: 21029
Phone: Fax:
Email:
Contractor Company: WILLIAMSBURG
Contact Person:
Address:
City: State: Zip Code:
License No.: 125
Phone: Fax:
Email:
Engineer/Architect Company:
Responsible Design Prof.:
Address:
City: State: Zip Code:
Phone: Fax:
Email:

Commercial Building Characteristics	Residential Building Characteristics
Height:	☒ SF Dwelling ☐ SF Townhouse
No. of stories:	Depth Width
Gross area, sq. ft./floor:	1 st floor:
	2 nd floor:
Area of construction (sq. ft.):	Basement:
	☒ Finished Basement
Use group:	☐ Unfinished Basement
	☐ Crawl Space
Construction type:	☐ Slab on Grade
☐ Reinforced Concrete	No. of Bedrooms: 4
☐ Structural Steel	Multi-family Dwelling
☐ Masonry	No. of efficiency units:
☐ Wood Frame	No. of 1 BR units:
☐ State Certified Modular	No. of 2 BR units:
	No. of 3 BR units:
	Other Structure:
	Dimensions:
➤ Roadside Tree Project Permit	Footings:
☐ Yes ☒ No	Roof:
Roadside Tree Project Permit #	☐ State Certified Modular
	☐ Manufactured Home

Utilities	
Water Supply	
☐ Public	
☒ Private	
Sewage Disposal	
☐ Public	
☒ Private	
Electric: ☐ Yes ☐ No	
Gas: ☐ Yes ☐ No	
Heating System	
☐ Electric ☐ Oil	
☐ Natural Gas ☐ Propane Gas	
☐ Other:	
Sprinkler System:	
☒ Yes ☐ No	
Grading Permit Number:	G1500080
Building Shell Permit Number:	

HE UNDERSIGNED HEREBY CERTIFIES AND AGREES AS FOLLOWS: (1) THAT HE/SHE IS AUTHORIZED TO MAKE THIS APPLICATION; (2) THAT THE INFORMATION IS CORRECT; (3) THAT HE/SHE WILL COMPLY WITH ALL REGULATIONS OF HOWARD COUNTY WHICH ARE APPLICABLE THERETO; (4) THAT HE/SHE WILL PERFORM NO WORK ON THE ABOVE REFERENCED PROPERTY NOT SPECIFICALLY DESCRIBED IN HIS APPLICATION; (5) THAT HE/SHE GRANTS COUNTY OFFICIALS THE RIGHT TO ENTER ONTO THIS PROPERTY FOR THE PURPOSE OF INSPECTING THE WORK PERMITTED AND POSTING NOTICES.

Applicant's Signature: [Signature]
Email Address: m@williamsburgllc.com
Title/Company: Williamsburg LLC

Print Name: Williamsburg LLC
Date: 3/13/15

Checks Payable to: DIRECTOR OF FINANCE OF HOWARD COUNTY

PLEASE WRITE NEATLY & LEGIBLY



-FOR OFFICE USE ONLY-

AGENCY	DATE	SIGNATURE OF APPROVAL
State Highways		
Building Officials		
PSZA (Zoning)		
PSZA (Engineering)		
Health	4/13/15	R. Buckner
Is Sediment Control approval required for issuance? ☒ Yes ☐ No		
☐ CONTINGENCY CONSTRUCTION START		

DPZ SETBACK INFORMATION
Front:
Rear:
Side:
Side St.:
All minimum setbacks met? ☐ Yes ☐ No
Is Entrance Permit Required? ☐ Yes ☐ No
Historic District? ☐ Yes ☐ No
Lot Coverage for New Town Zone:
SDP/Red-line approval date:

Filing Fee	\$ 160.00
Permit Fee	\$
Tech Fee	\$
Excise Tax	\$
PSFS	\$
Guaranty Fund	\$ 50.00
Add'l per Fee	\$
Total Fees	\$
Sub-Total Paid	\$
Balance Due	\$
Check	# 242742

ion of Copies: White: Building Officials Green: PSZA,Zoning Yellow: PSZA,Engineering Pink: Health Gold: SHA

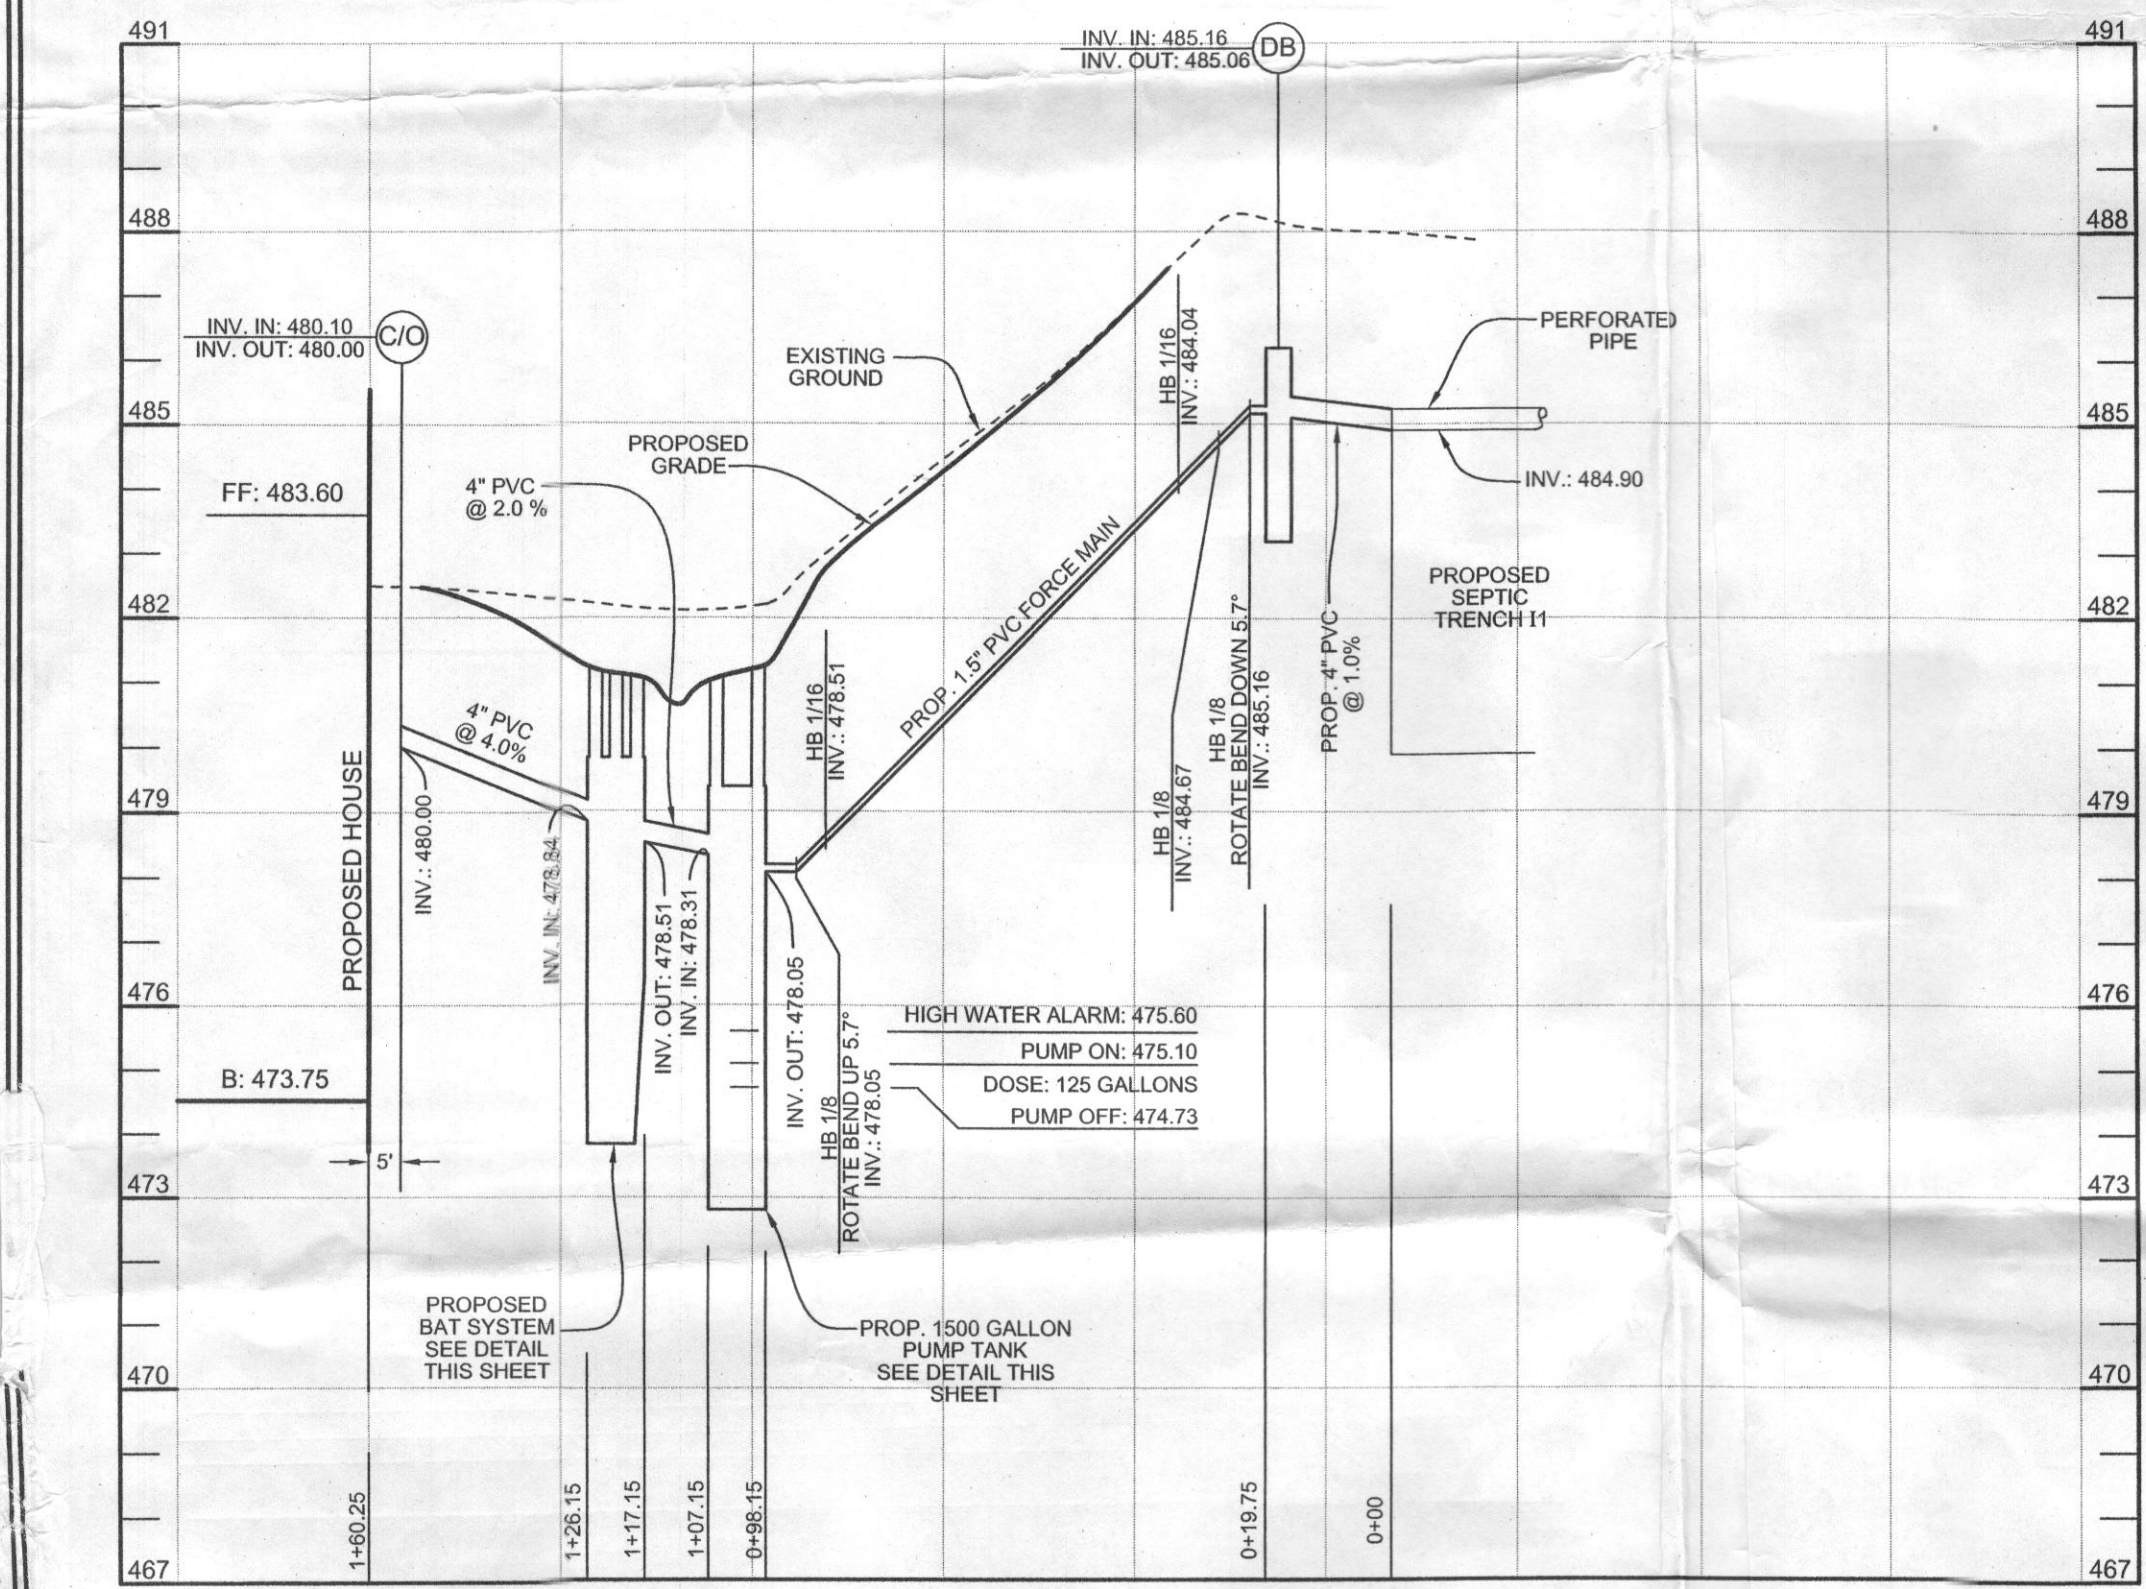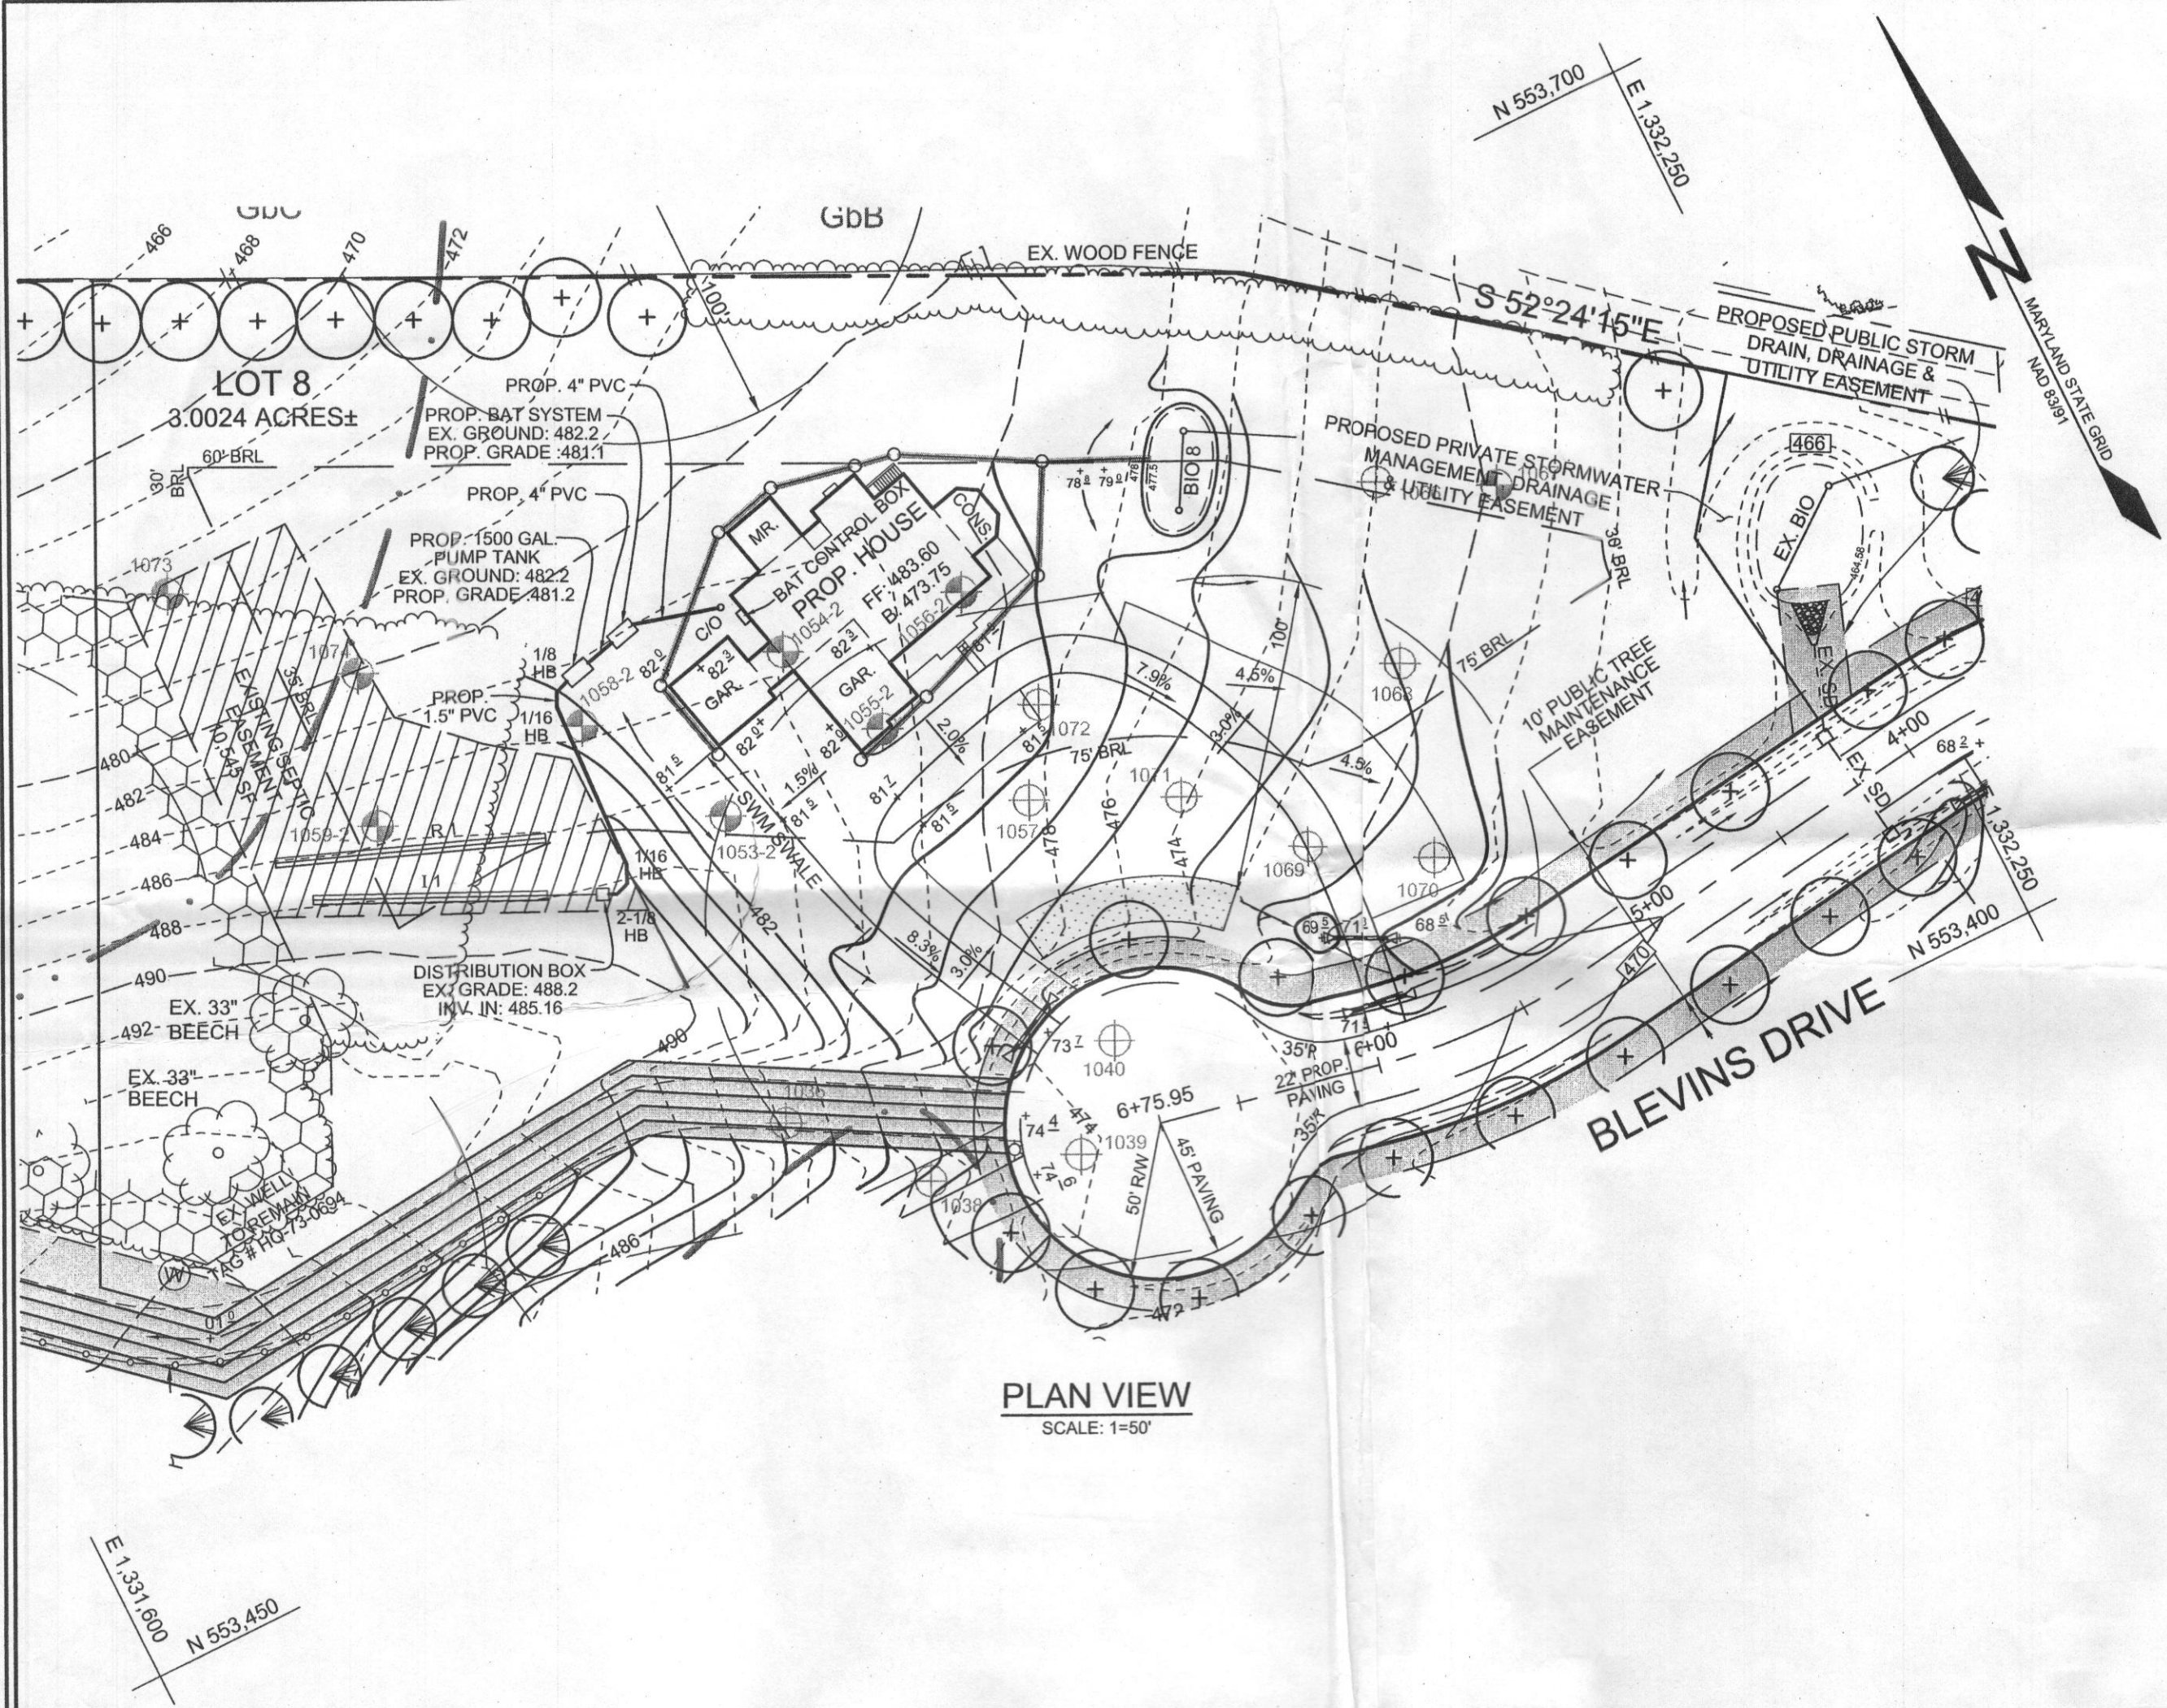

BAT SYSTEM PROFILE
HORIZONTAL SCALE: 1"=30'
VERTICAL SCALE: 1"=3'


APPROVED: FOR PRIVATE WATER AND PRIVATE SEWAGE SYSTEMS IN ACCORDANCE WITH THE MASTER PLAN OF HOWARD COUNTY

COUNTY HEALTH OFFICER
HOWARD COUNTY HEALTH DEPARTMENT

DATE

SOILS LEGEND			
SYMBOL	NAME / DESCRIPTION	GROUP	K FACTOR
GbA	GLADSTONE LOAM, 0 TO 3 PERCENT SLOPES	B	0.20
GbB	GLADSTONE LOAM, 3 TO 8 PERCENT SLOPES	B	0.20
GbC	GLADSTONE LOAM, 8 TO 15 PERCENT SLOPES	B	0.20
MaD	MANOR LOAM, 15 TO 25 PERCENT SLOPES	B	0.24

NOTES:
1) SOIL INFORMATION HAS BEEN TAKEN FROM THE UNITED STATES DEPARTMENT OF AGRICULTURE, NATURAL RESOURCES CONSERVATION SERVICE, WEB SOIL SURVEY.
2) HIGHLY ERODIBLE SOILS ARE THOSE SOILS WITH A SLOPE GREATER THAN 16 PERCENT OR THOSE SOILS WITH A SOIL ERODIBILITY FACTOR 'K' GREATER THAN 0.35 AND WITH A SLOPE GREATER THAN 5 PERCENT.

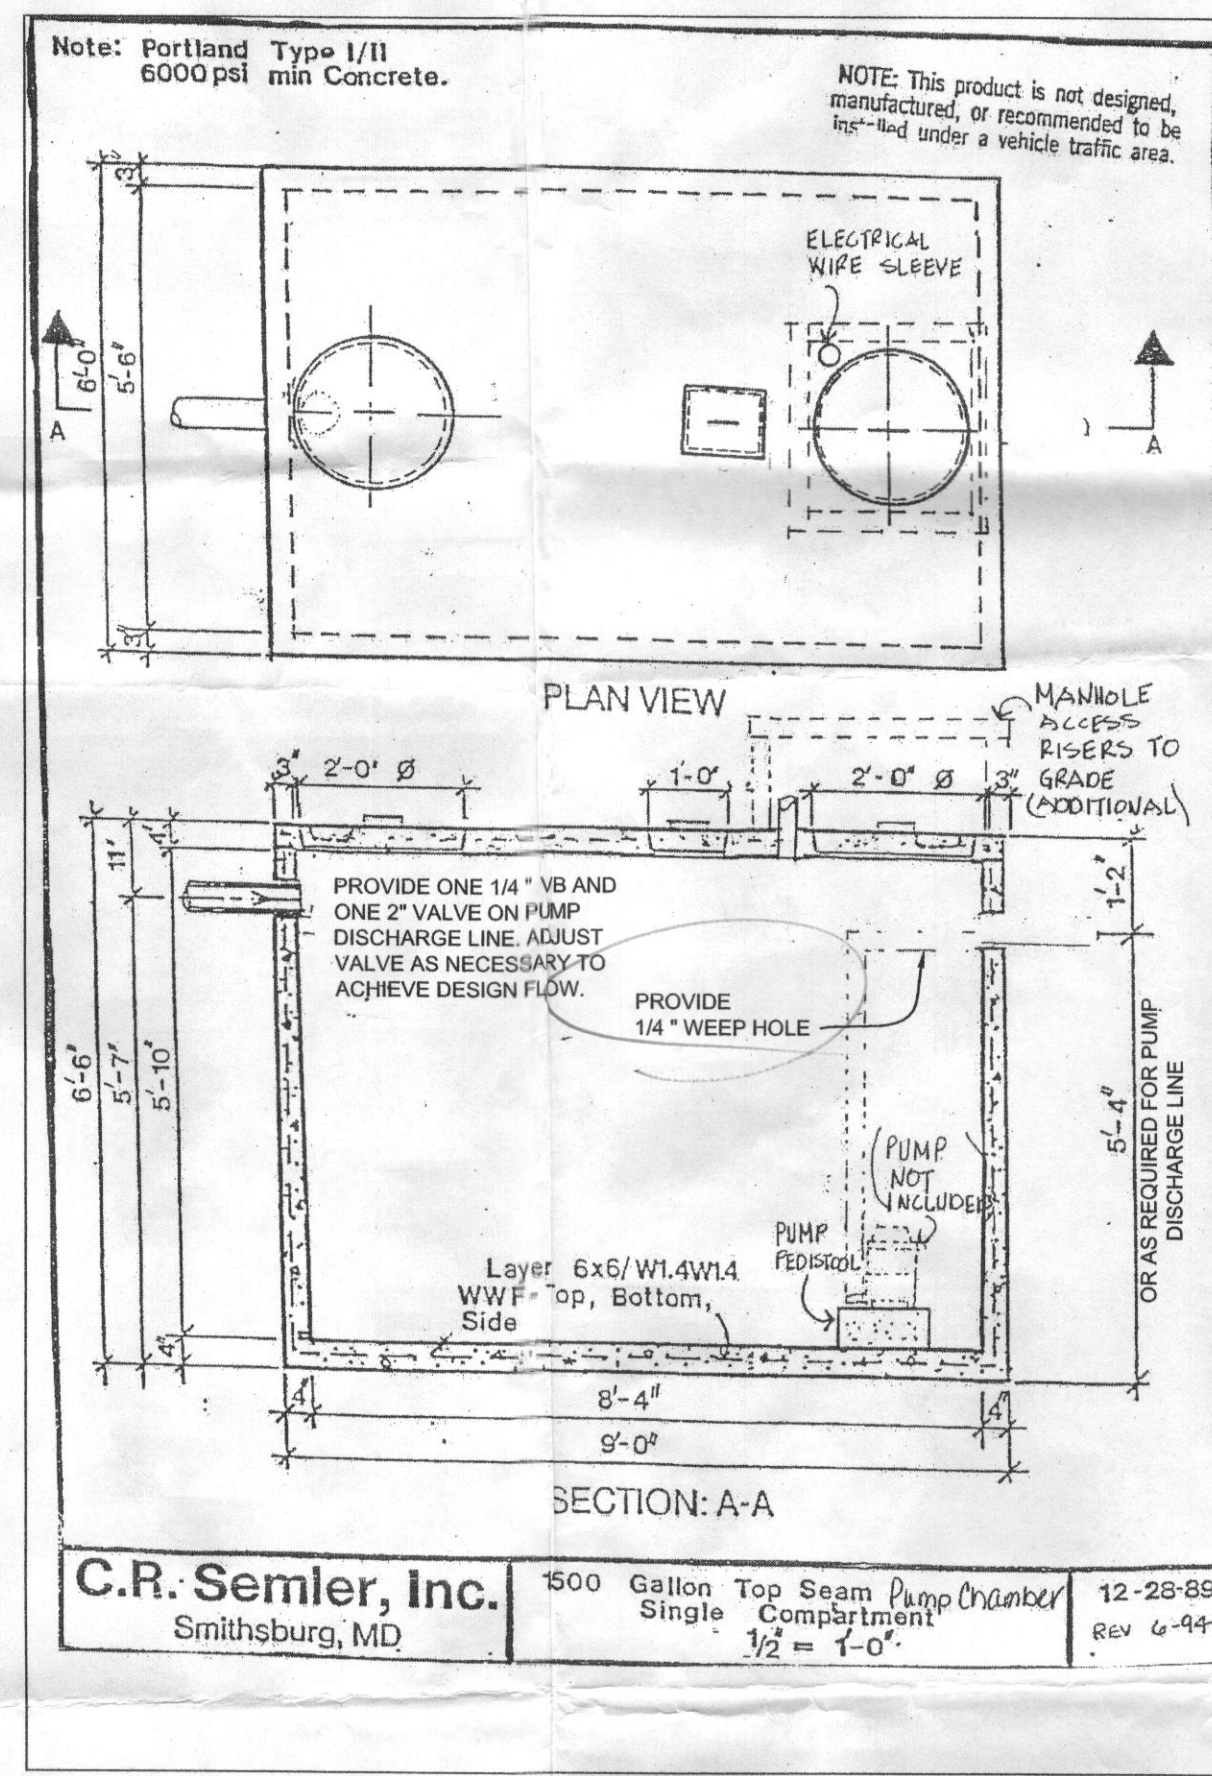


C.R. Semler, Inc.
Smithsburg, MD

1500 Gallon Top Seam Pump Chamber
Single Compartment
1/2\"/>

RESIDENTIAL SEWAGE PUMP MYERS® SRM4 SERIES

ORDERING INFORMATION									
Catalog Number	HP	Volts	Phase/Cycles	Amps	Discharge Size	Switch Type	Cord Length	Approx. Wt. Lbs.	
SRM4P-1	4/10	115	1/60	12	2"	Tethered Automatic*	10'	40	
SRM4P-1	4/10	115	1/60	12	2"	Tethered Automatic*	20'	40	
SRM4P-2	4/10	115	1/60	12	2"	Manual	10'	40	
SRM4P-2	4/10	230	1/60	6	2"	Tethered Automatic*	20'	40	
SRM4P-2	4/10	230	1/60	6	2"	Manual	10'	40	
SRM4V-1	4/10	115	1/60	12	2"	Vertical Automatic*	20'	40	
SRM4V-2	4/10	230	1/60	6	2"	Vertical Automatic*	20'	40	

DIMENSIONS PUMP PERFORMANCE

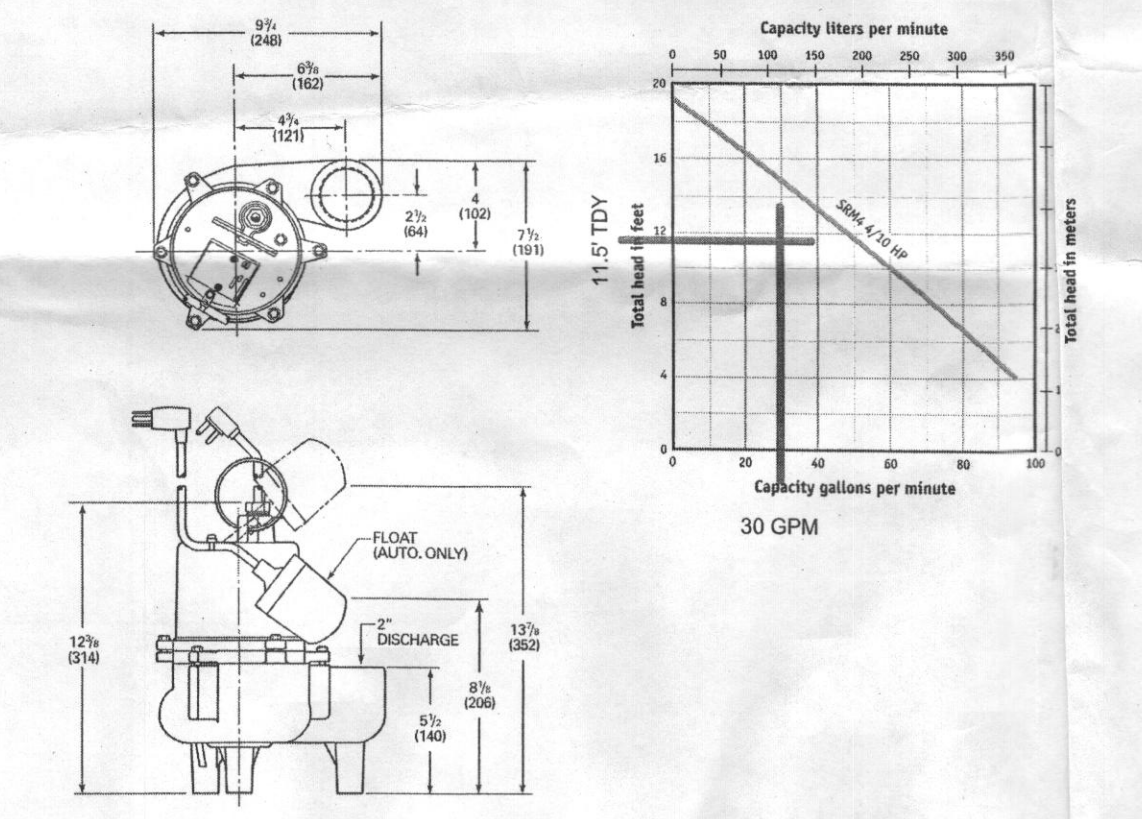




Approved Septic System Plan
Howard County Health Department
NORWECO TINTL 500 GPD
1500 gal Pump Chamber
+ Gravity drainfield
B. Buckner
4/13/15
Signature (B1500085) Date

BAT NOTES

- ANY CHANGE TO THE LOCATIONS OR DEPTHS TO ANY COMPONENTS MUST BE APPROVED BY THE ENGINEER AND THE HOWARD COUNTY HEALTH DEPARTMENT PRIOR TO INSTALLATION. A REVISED SITE PLAN MAY BE REQUIRED.
- THE MAXIMUM DEPTH OF THE BAT PER THE MANUFACTURER'S SPECIFICATION IS 5 FEET.
- THE BLOWER MAY NOT BE LOCATED MORE THAN 50 FEET FROM THE TANK BASED ON THE MANUFACTURER'S SPECIFICATIONS.
- THE BAT SYSTEM SHALL BE MAINTAINED AND OPERATED FOR THE LIFE OF THE SYSTEM.
- THE BAT SHALL BE OPERATED BY AND MAINTAINED BY A CERTIFIED SERVICE PROVIDER.
- WITHIN ONE MONTH OF INSTALLATION, A PERSON INSTALLING THE BAT SYSTEM SHALL REPORT TO THE MARYLAND DEPARTMENT OF THE ENVIRONMENT (MDE) IN A MANNER ACCEPTABLE TO MDE, THE ADDRESS AND DATE OF COMPLETION OF THE BAT INSTALLATION AND THE TYPE OF BAT INSTALLED.
- ELECTRICAL WORK FOR THE BAT INSTALLATION MUST BE PERFORMED BY A LICENSED ELECTRICIAN.
- AN AGREEMENT AND EASEMENT MUST BE COMPLETED AND SIGNED BY ALL APPLICABLE PARTIES, AND RECORDED IN LAND RECORDS OF HOWARD COUNTY.
- THE HEALTH DEPARTMENT REQUIRES DOCUMENTATION FOR THE START-UP CERTIFICATION FROM THE MANUFACTURER PRIOR TO FINAL APPROVAL OF THE INSTALLATION.
- DOSE TO BE 125 GALLONS ON A PUMP RUN TIME OF 4.2 MINUTES.
- PUMP TO BE A MYERS SRM SERIES OR EQUIVALENT.
- BAT SYSTEM TO BE A NORWECO SINGULAR MODEL TINT-500 OR EQUIVALENT.

SEPTIC SYSTEM TRENCH DESIGN SPECIFICATIONS

- INITIAL SYSTEM:
 - APPLICATION RATE: 1.2
 - EFFECTIVE AREA BEGINNING DEPTH: 3'
 - BOTTOM MAXIMUM DEPTH: 8'
 - DESIGN FLOW:
 - 5 BEDROOMS AT 150 GPD
 - 5 X 150 GPD = 750 GPD
 - SQUARE FOOTAGE OF DRAIN FIELD REQUIRED:
 - DESIGN FLOW (750 GPD) / APPLICATION RATE (1.2) = 625 SF
 - SIDEWALL REDUCTION CREDIT:
 - TRENCH WIDTH (W) = 3'
 - TRENCH EFFECTIVE DEPTH (D) = 5'
 - (W+2) / (W+1+2D) X 100 = 35.7%
 - LINEAR LENGTH OF TRENCH REQUIRED:
 - DRAIN FIELD SQUARE FOOTAGE (625) X SIDEWALL REDUCTION CREDIT (35.7%) / TRENCH WIDTH (3') = 74.4'
 - LINEAR LENGTH OF TRENCH PROVIDED = 75'
 - ONE TRENCH 75 LF
 - EXISTING GRADE: TRENCH I1: 487.9
 - INVERT: TRENCH I1: 484.9
- REPLACEMENT SYSTEM:
 - APPLICATION RATE: 1.2
 - EFFECTIVE AREA BEGINNING DEPTH: 4'
 - BOTTOM MAXIMUM DEPTH: 8'
 - DESIGN FLOW:
 - 5 BEDROOMS AT 150 GPD
 - 5 X 150 GPD = 750 GPD
 - SQUARE FOOTAGE OF DRAIN FIELD REQUIRED:
 - DESIGN FLOW (750 GPD) / APPLICATION RATE (1.2) = 625 SF
 - SIDEWALL REDUCTION CREDIT:
 - TRENCH WIDTH (W) = 3'
 - TRENCH EFFECTIVE DEPTH (D) = 4'
 - (W+2) / (W+1+2D) X 100 = 41.7%
 - LINEAR LENGTH OF TRENCH REQUIRED:
 - DRAIN FIELD SQUARE FOOTAGE (625) X SIDEWALL REDUCTION CREDIT (41.7%) / TRENCH WIDTH (3') = 86.9'
 - LINEAR LENGTH OF TRENCH PROVIDED = 87'
 - ONE TRENCH 87 LF
 - EXISTING GRADE: TRENCH R1: 486.1
 - INVERT: TRENCH R1: 482.1

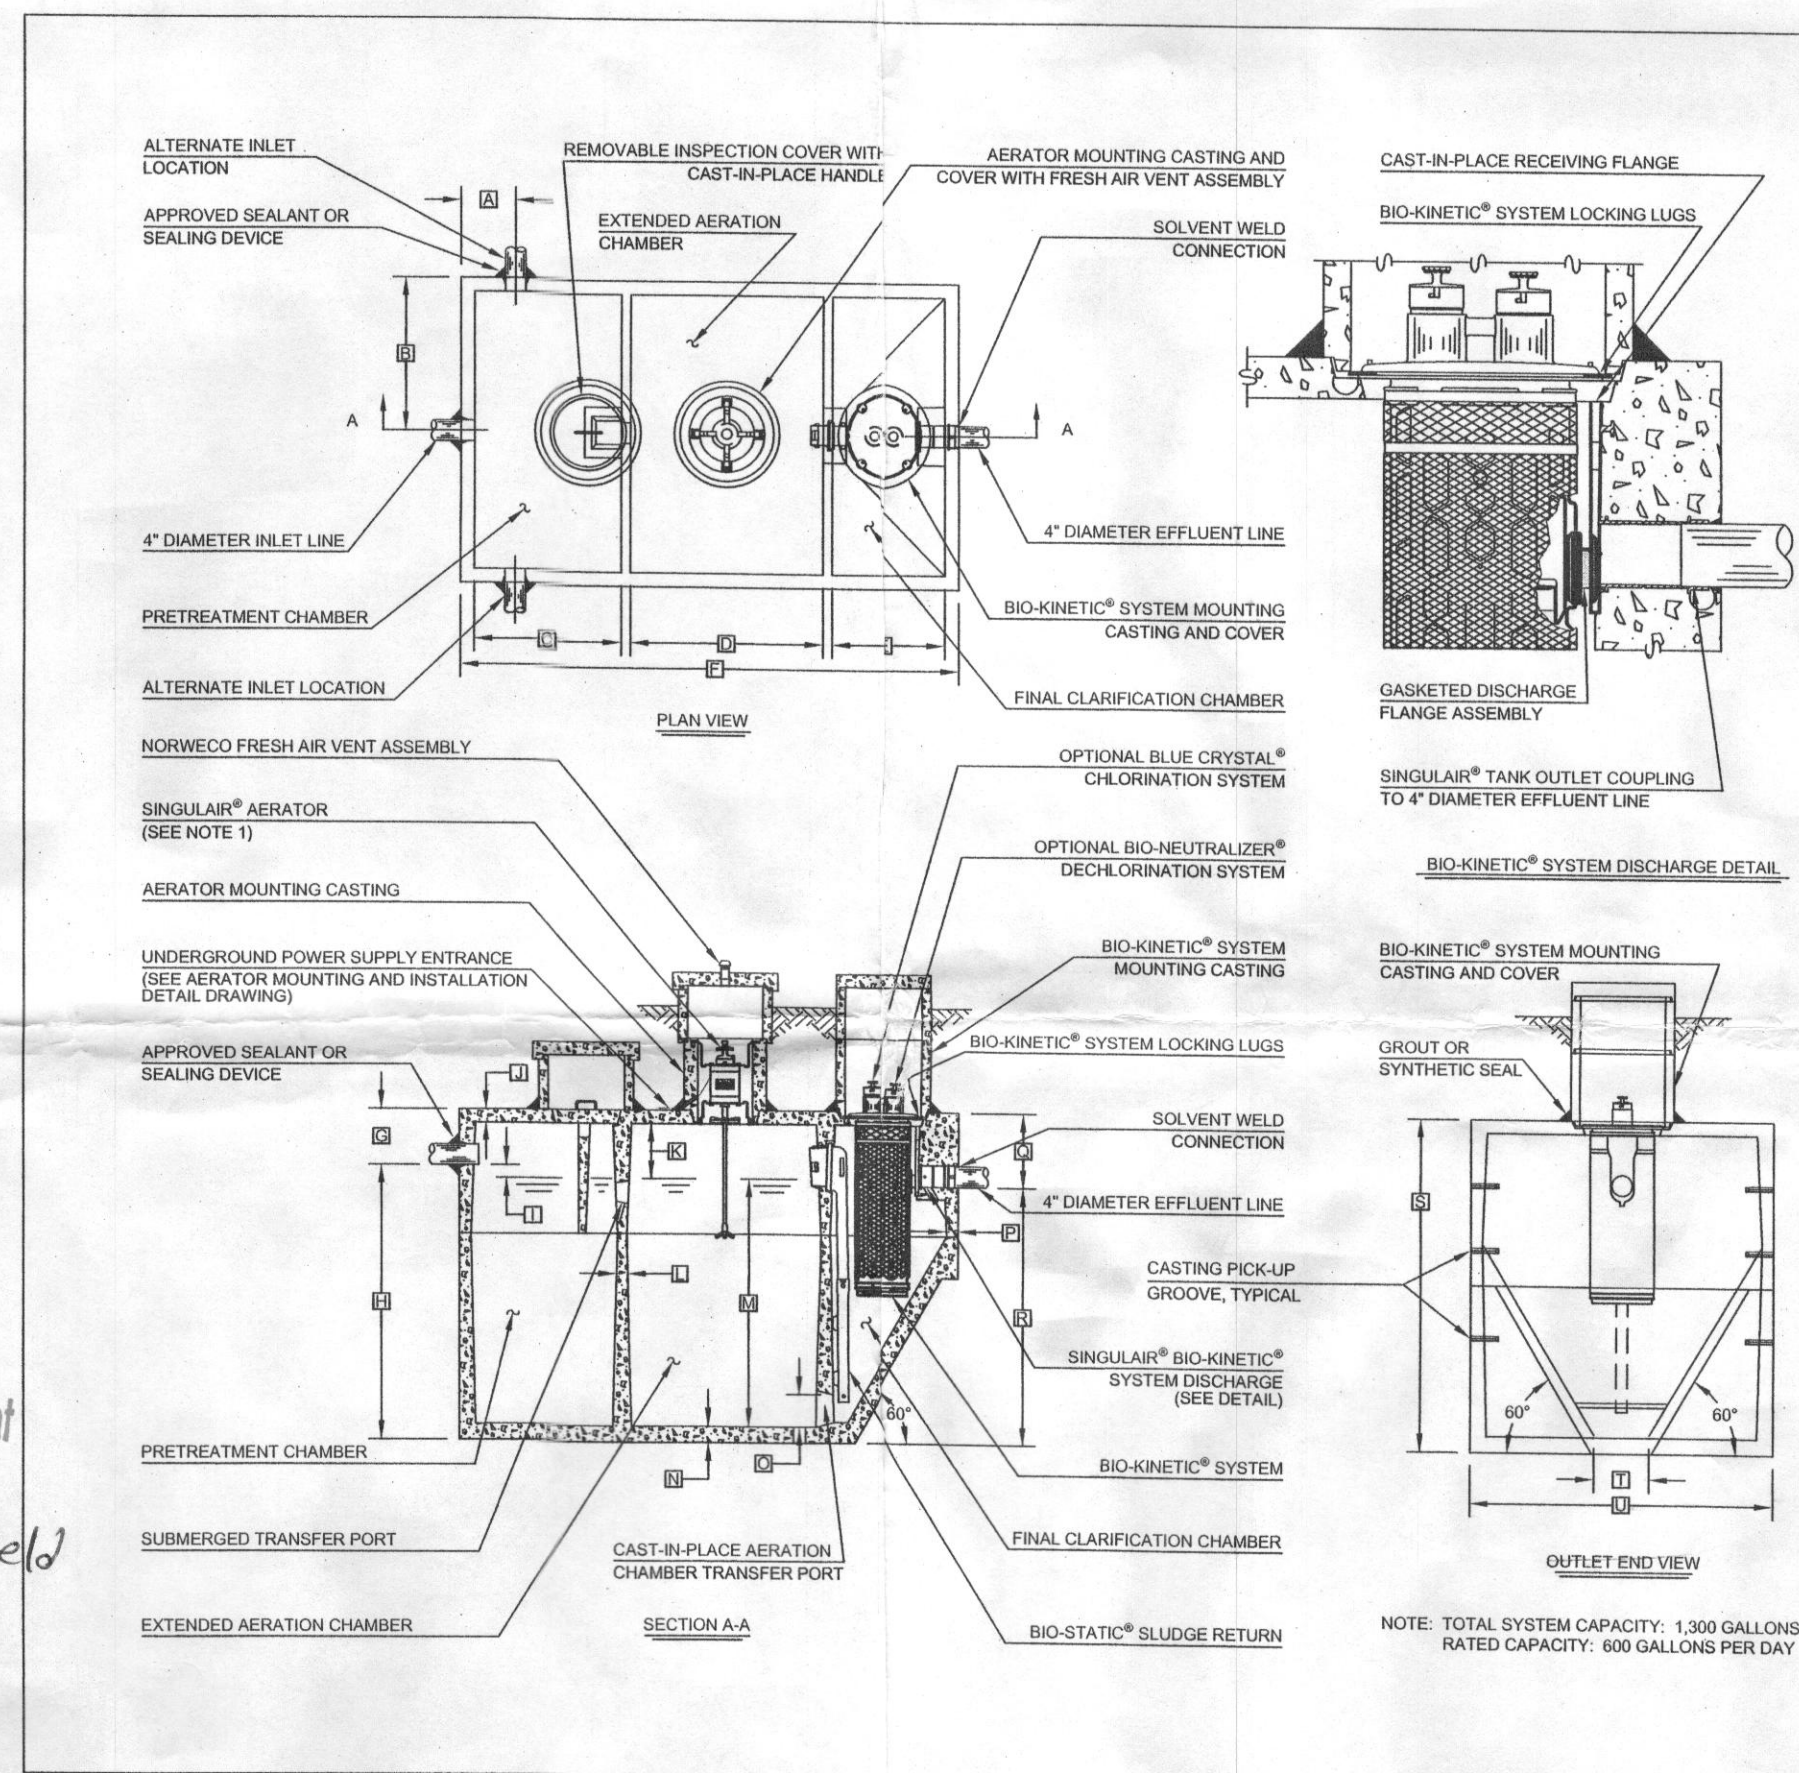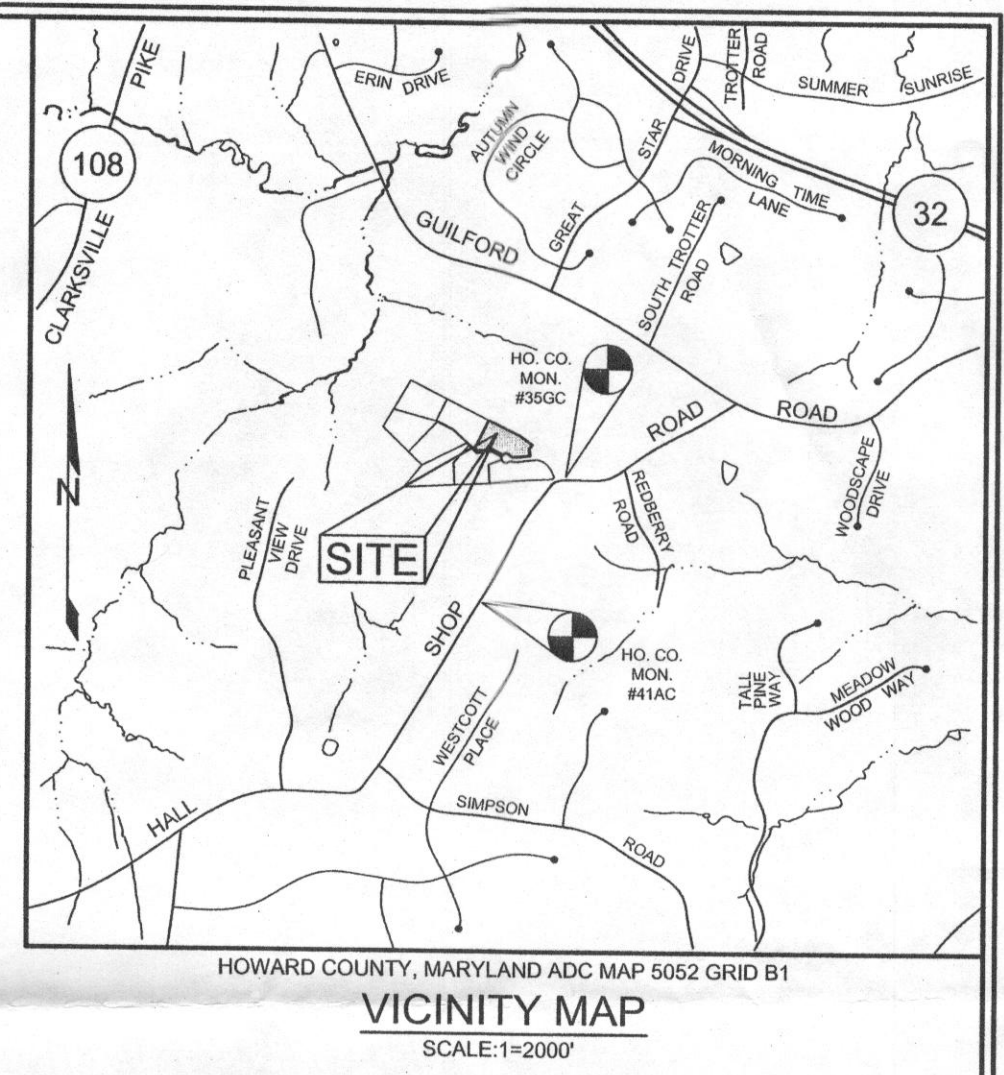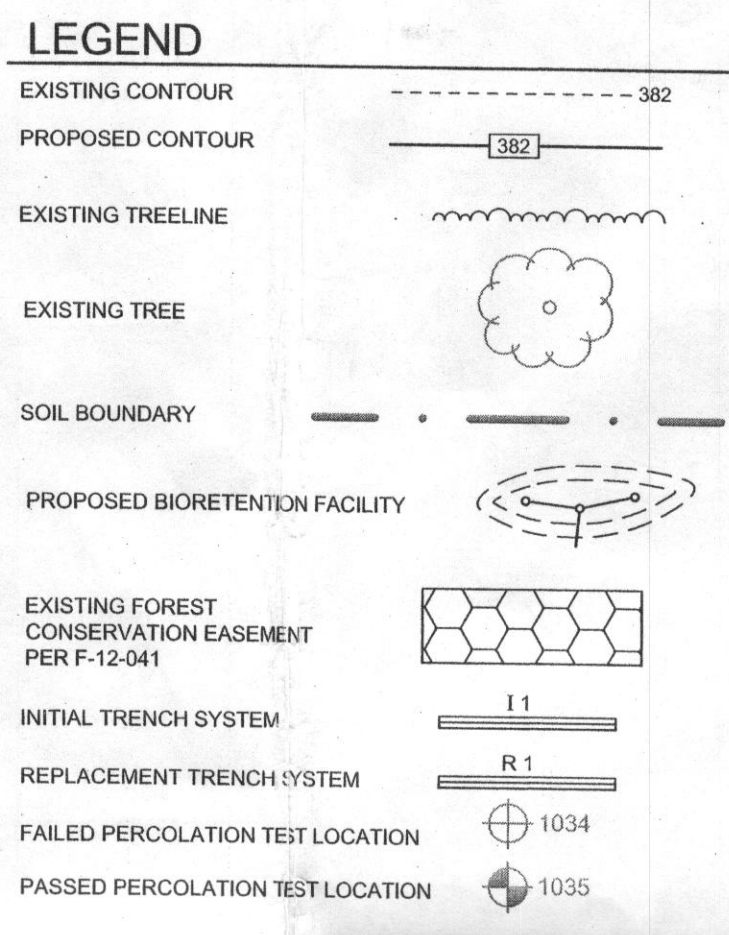

- GENERAL NOTES:
- SINGULAR® AERATOR, AS TESTED AND ACCEPTED BY NSF, OPERATING 60 MINUTES ON / 60 MINUTES OFF.
 - FALL THROUGH SINGULAR® PLANT FROM INLET INVERT TO OUTLET INVERT IS FOUR INCHES. INLET INVERT IS TWELVE INCHES BELOW TANK TOP.
 - ON DEEPER INSTALLATIONS, PRECAST RISERS MUST BE USED TO SECOND AERATOR MOUNTING CASTING AND BIO-KINETIC® SYSTEM MOUNTING CASTING TO GRADE. INSPECTION COVER ON PRETREATMENT CHAMBER MUST BE DEVELOPED TO WITHIN TWELVE INCHES OF GRADE.
 - TANK REINFORCED PER ACI STD. 318.
 - REMOVABLE COVERS ON RISERS WEIGH IN EXCESS OF SEVENTY-FIVE POUNDS EACH TO PREVENT UNAUTHORIZED ACCESS.
 - CONTACT THE LOCAL, LICENSED SINGULAR® DISTRIBUTOR FOR ELECTRICAL REQUIREMENTS.

PROJECT ENGINEER'S APPROVAL:			
(I/WE) HEREBY CERTIFY THAT THIS DRAWING HAS BEEN CHECKED AND IS APPROVED FOR USE IN CONFORMITY WITH THE CONTRACT DOCUMENTS.			
DATE:			
NAME:			
CONTRACTOR'S CERTIFICATION:			
(I/WE) HEREBY CERTIFY THAT THIS DRAWING HAS BEEN CHECKED AND IS APPROVED FOR USE IN CONFORMITY WITH THE CONTRACT DOCUMENTS.			
DATE:			
NAME:			
CRITICAL DIMENSIONS			
(A) 1'-0"	(B) 0'-3"	(C) 0'-3"	(D) 0'-3"
(E) 2'-0"	(F) 0'-6"	(G) 0'-6"	(H) 0'-6"
(I) 2'-0"	(J) 0'-2 1/2"	(K) 1'-4"	(L) 1'-4"
(M) 2'-3"	(N) 4'-6"	(O) 6'-0"	(P) 6'-0"
(Q) 1'-0"	(R) 1'-0"	(S) 5'-6"	(T) 5'-6"
(U) 5'-0"	(V) 5'-0"	(W) 5'-0"	(X) 5'-0"
(Y) 0'-3"	(Z) 0'-3"	(AA) 0'-3"	(AB) 0'-3"
(AC) 1'-0"	(AD) 1'-0"	(AE) 1'-0"	(AF) 1'-0"
(AG) 4'-6"	(AH) 4'-6"	(AI) 4'-6"	(AJ) 4'-6"

NOTE: TOTAL SYSTEM CAPACITY: 1,300 GALLONS
RATED CAPACITY: 600 GALLONS PER DAY

Approved BAT Plan
OWNER/DEVELOPER


WILLIAMSBURG GROUP
5485 HARPERS FARM ROAD, SUITE 200
COLUMBIA, MARYLAND 21044
410.997.8800

SITE PLAN FOR BAT INSTALLATION BLEVINS PROPERTY

LOT 8

TAX MAP 35 GRID 19
5TH ELECTION DISTRICT


PARCEL 310
HOWARD COUNTY, MARYLAND

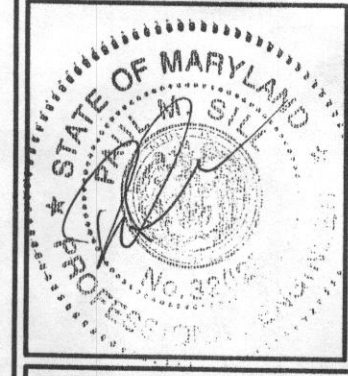


SILL ENGINEERING GROUP, LLC
11130 Dovedale Court, Suite 200
Marriottsville, Maryland 21104
Phone: 443.325.5076
Fax: 410.696.2022
Email: info@sillengineering.com
Civil Engineering for Land Development

DESIGN BY: PS
DRAWN BY: KSZ
CHECKED BY: PS
SCALE: AS SHOWN
DATE: APRIL 06, 2015
PROJECT #: 14-040
SHEET #: 1 of 1

PROFESSIONAL CERTIFICATION: I HEREBY CERTIFY THAT THESE DOCUMENTS WERE PREPARED OR APPROVED BY ME, AND THAT I AM A DULY LICENSED PROFESSIONAL ENGINEER UNDER THE LAWS OF THE STATE OF MARYLAND, LICENSE NO. 3996, EXPIRATION DATE: JUNE 20, 2015

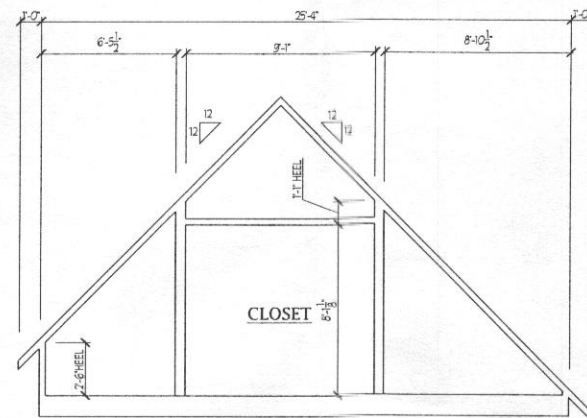

GARAGE TRUSS DIAGRAM

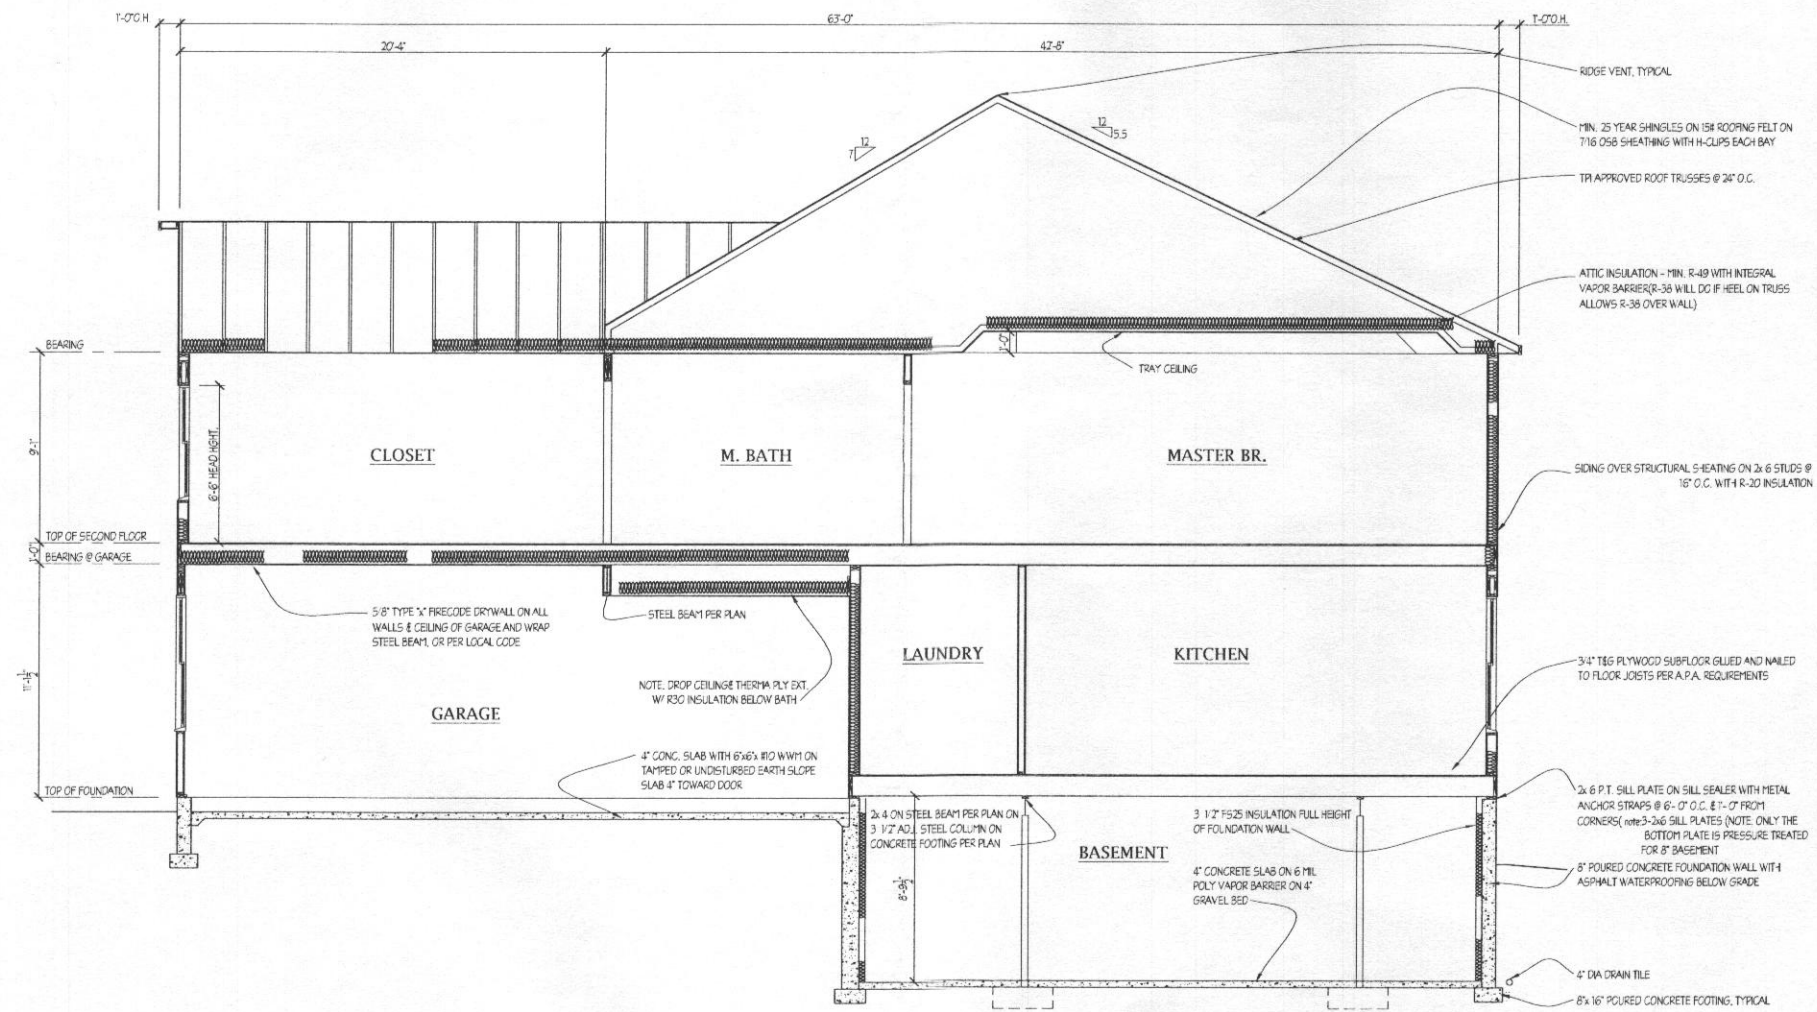


SECTION-B

DATE	REVISION

Date: 2/15
Scale: 1/4"=1'-0"
Drawn: TM

Drawing: SECTION B
Project: WILLIAMSBURG GROUP
WELLINGTON
ESTATES @ CLARKSVILLE LOT 8

1067EC8
Project No.

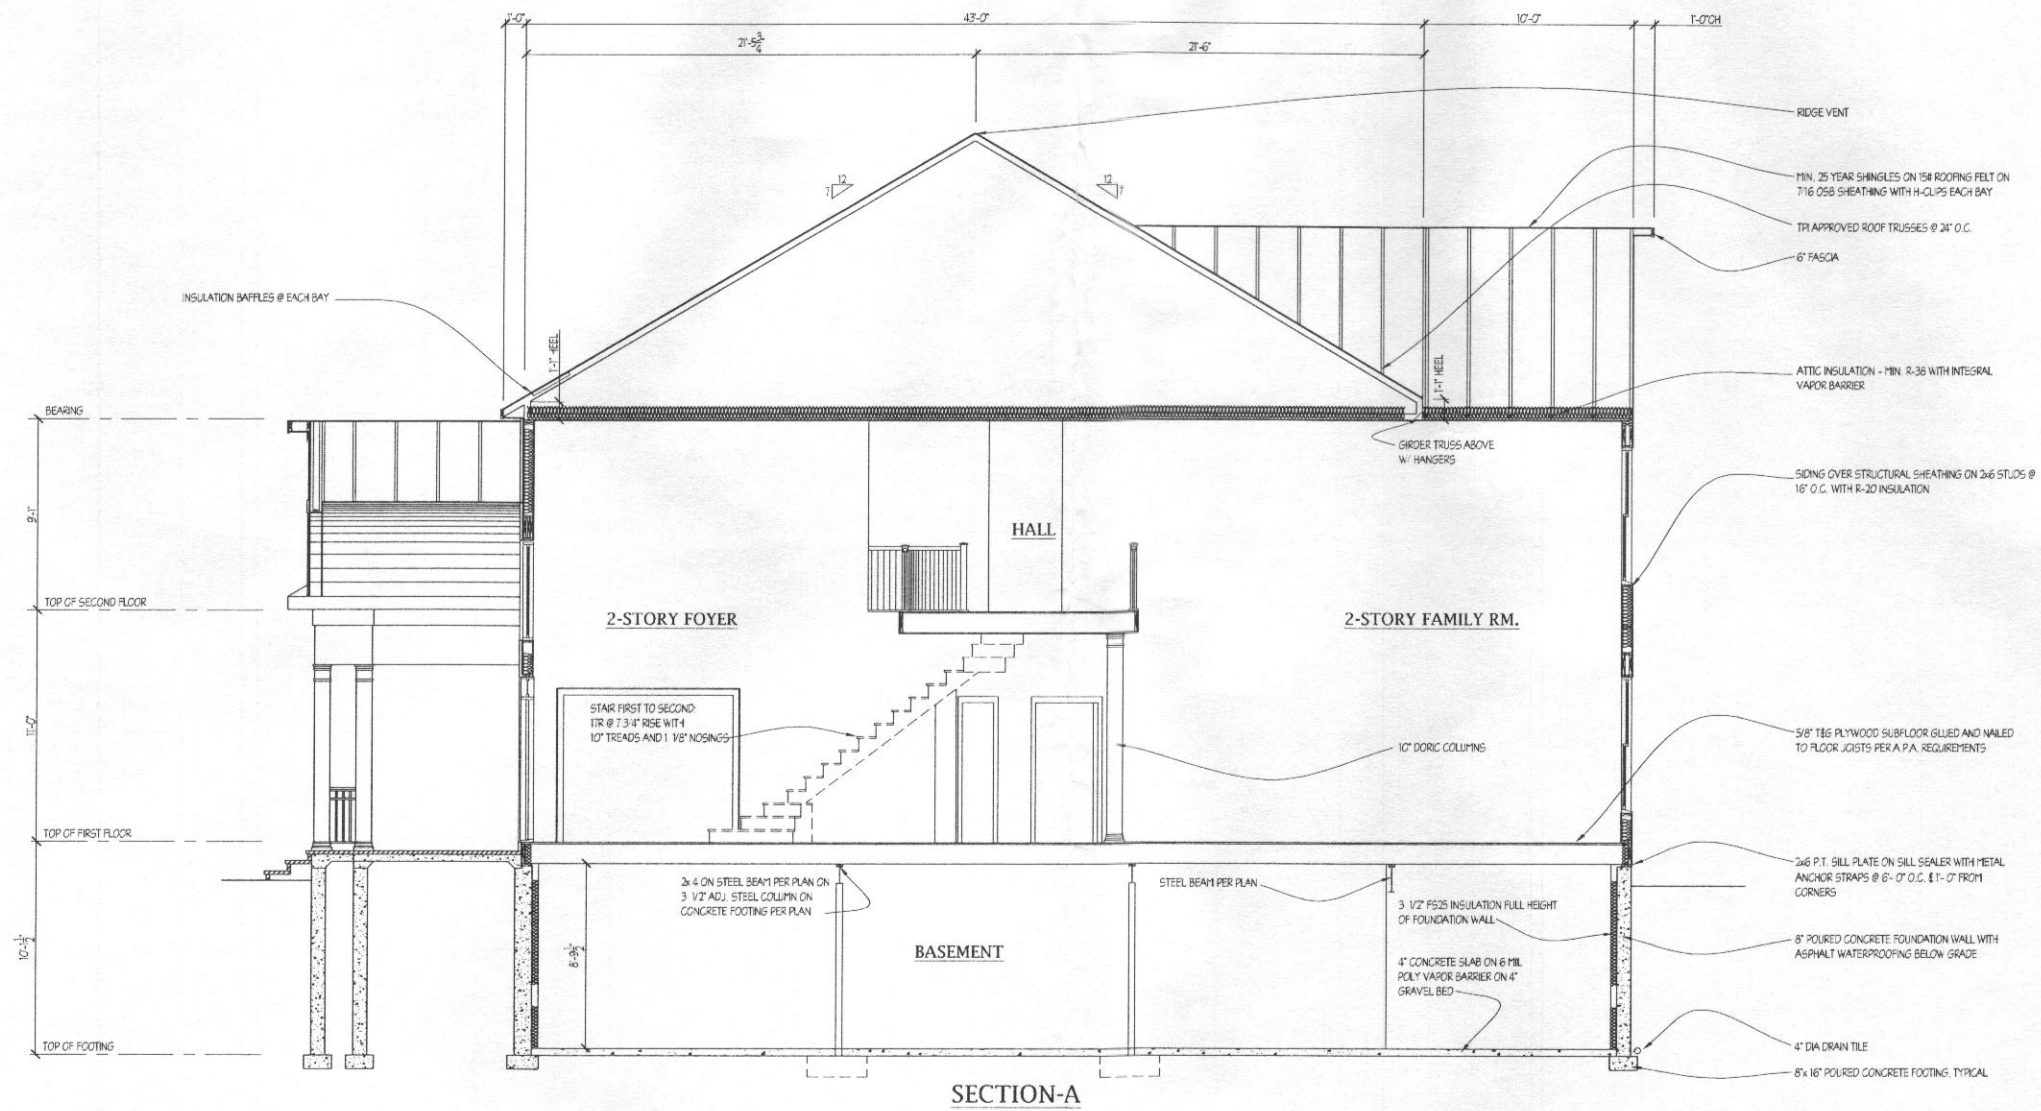

BID AND PERMIT SET 3/4/15

Plymouth Road Architects
640 Plymouth Road, Catonsville, MD 21229 410-788-0281


DATE	REVISION

Date: 2/15
Scale: 1/4"=1'-0"
Drawn: TIM


Drawing: SECTION A
Project: WILLIAMSBURG GROUP
WELLINGTON
ESTATES @ CLARKSVILLE LOT 8

1067EC8
Project No.

5

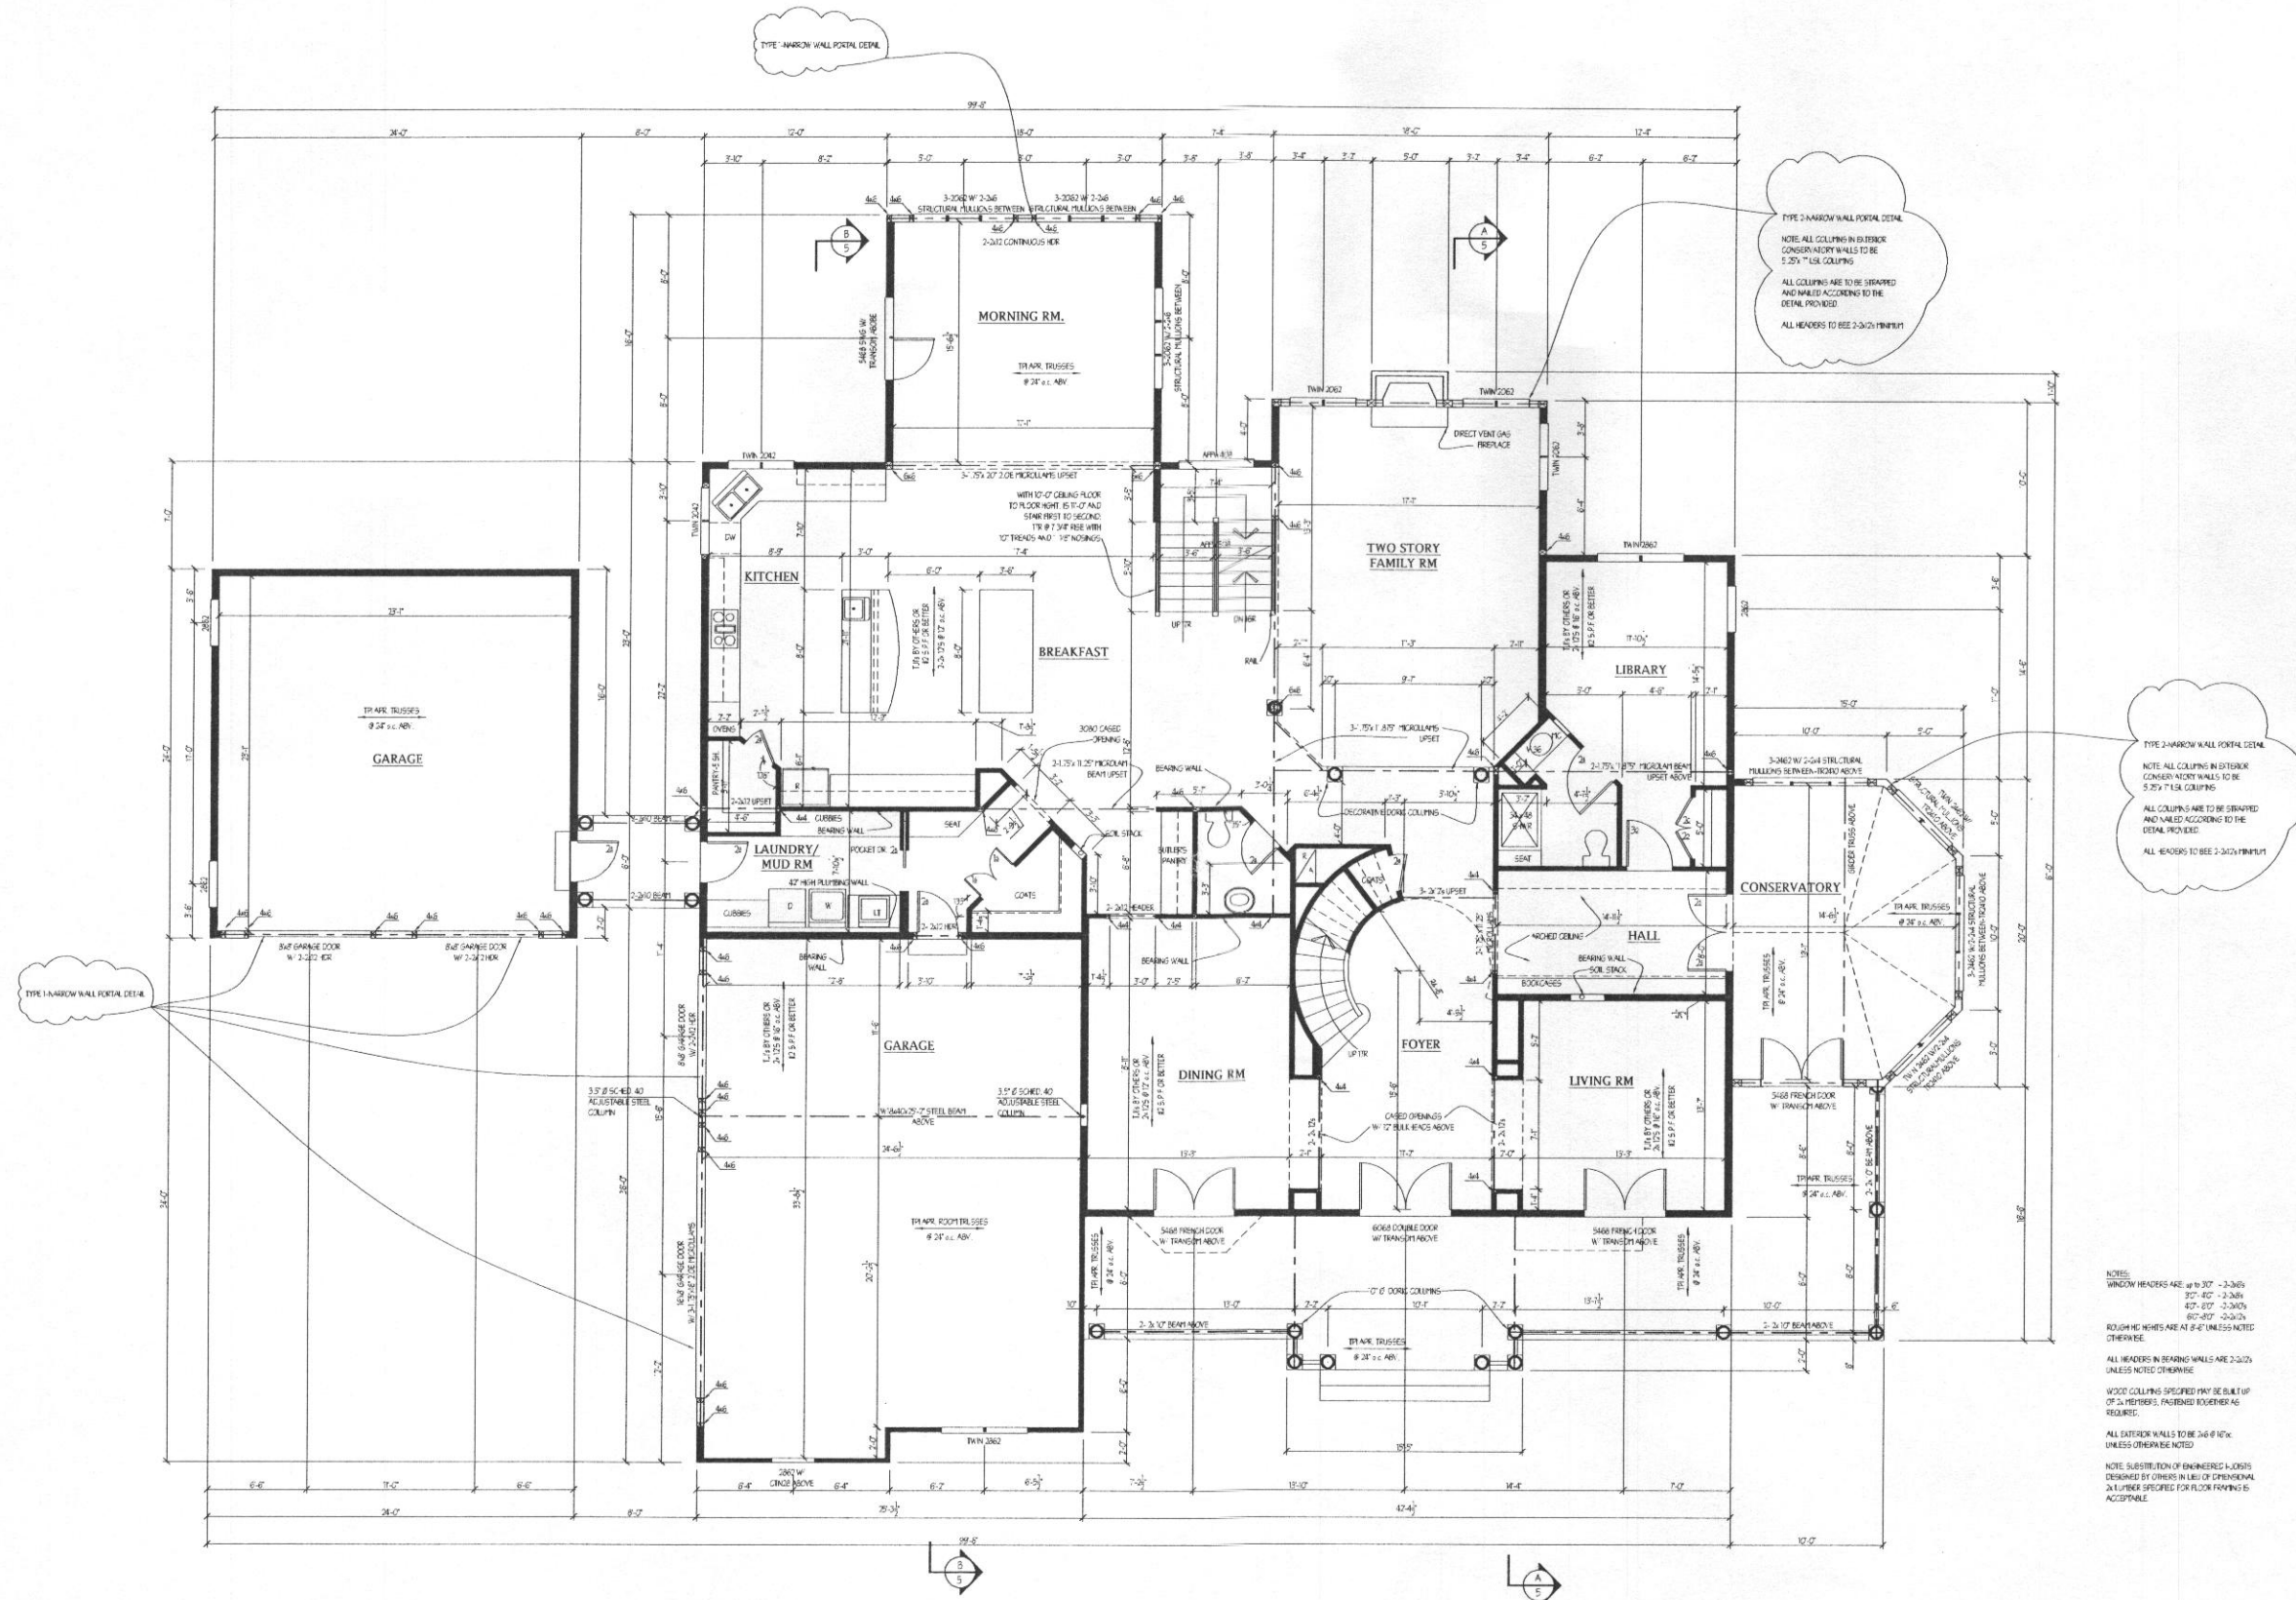

NOTES:
WINDOW HEADERS ARE: 10'-0" - 2'-0" 2x6s
2'-0" - 4'-0" 2x8s
4'-0" - 6'-0" 2x10s
6'-0" - 8'-0" 2x12s
1062'-0" - 1064'-0" 2x1068s
1064'-0" -

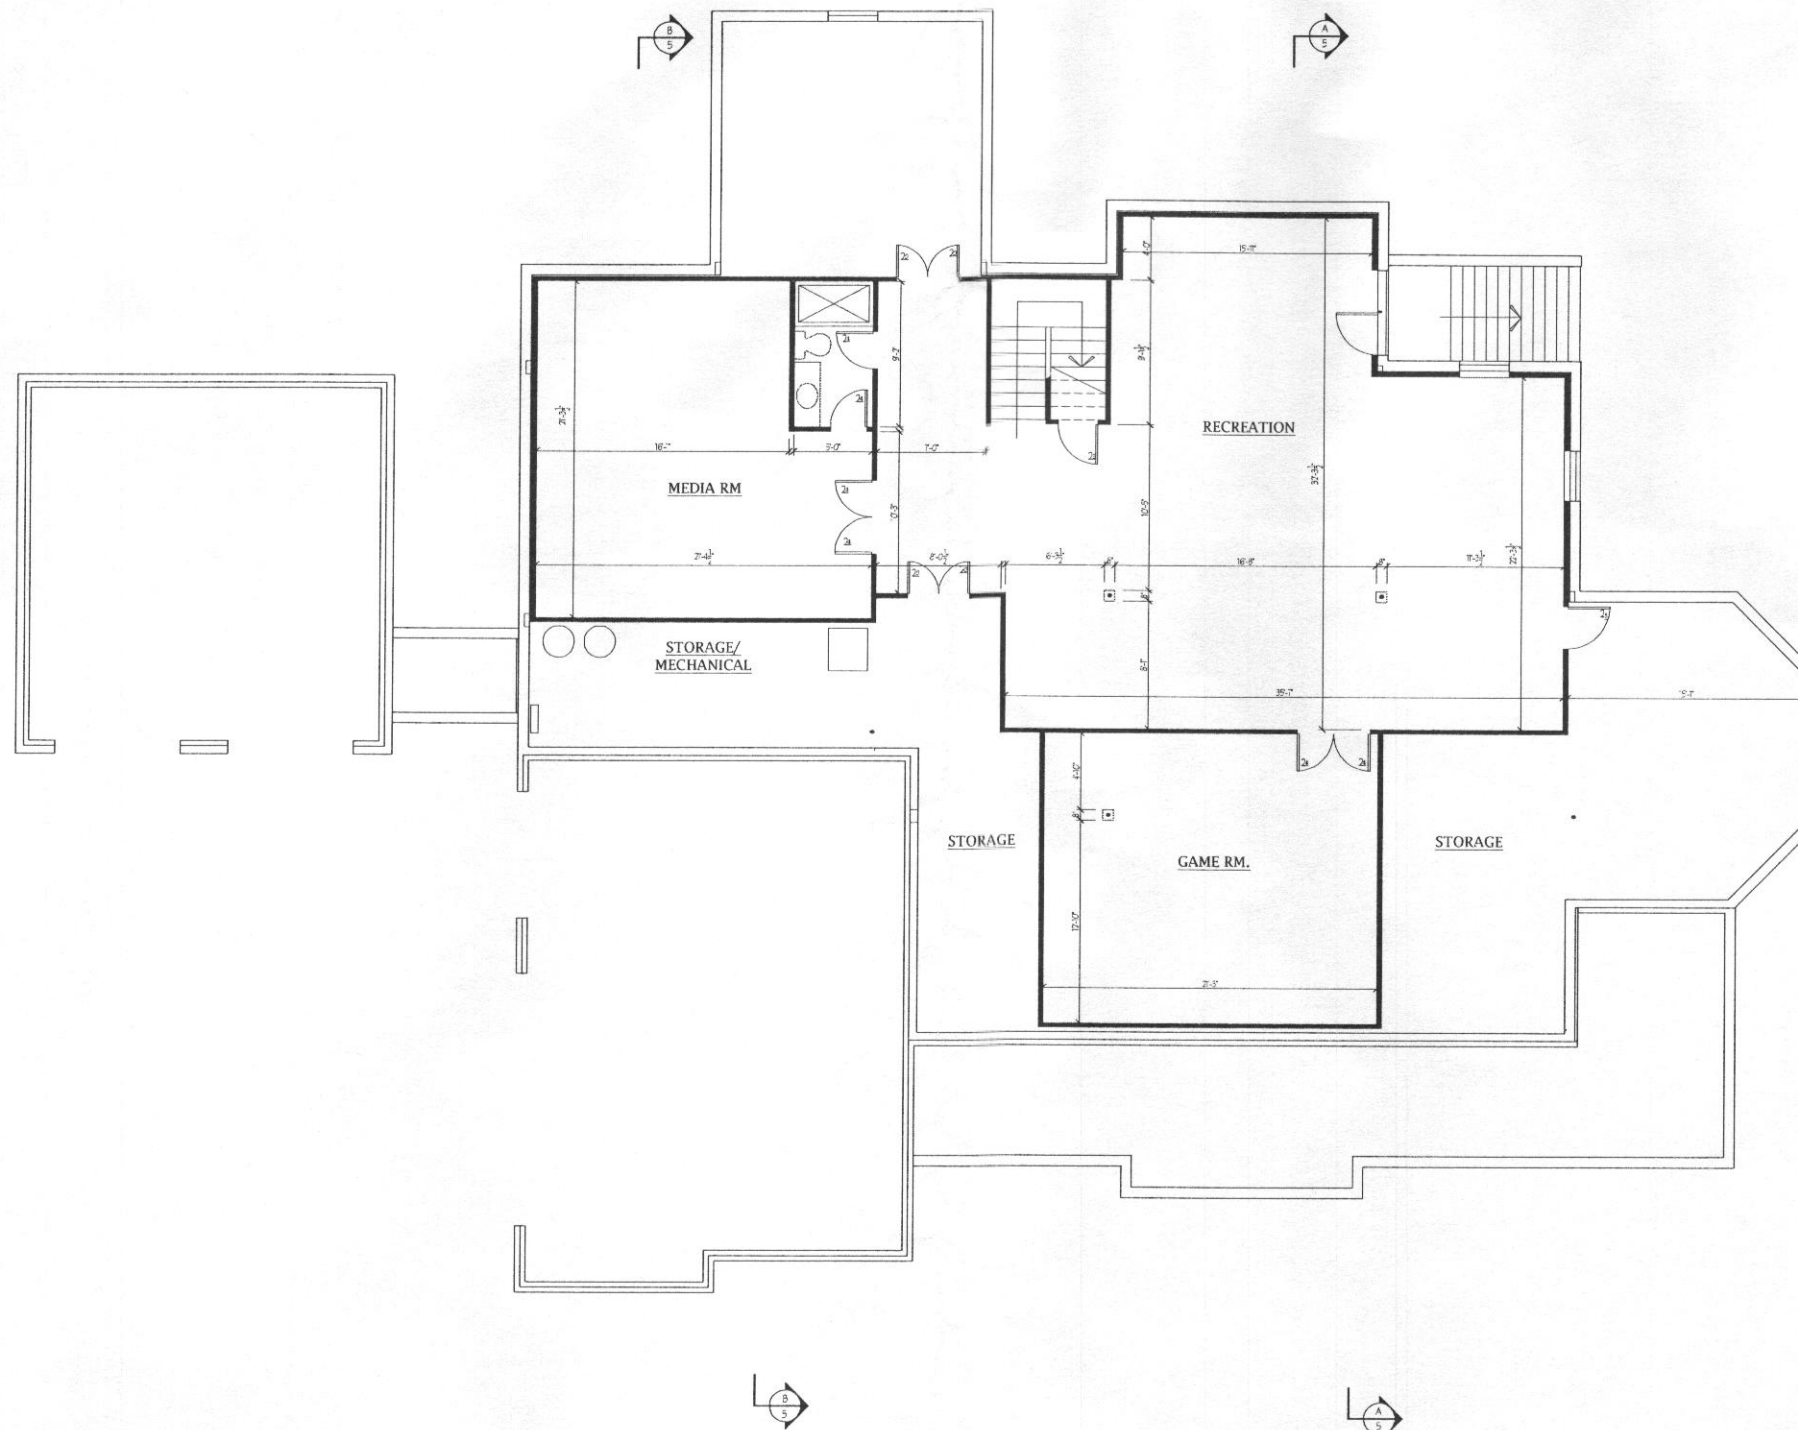

BID AND PERMIT SET 3/4/15

Plymouth Road Architects
640 Plymouth Road, Catonsville, MD 21229 410-788-0281


DATE	REVISION	DATE	REVISION

Date: 2/15
Scale: 3/16" = 1'-0"
Drawn: TIM

Drawing: FINISHED BASEMENT PLAN
Project: WILLIAMSBURG GROUP
WELLINGTON
ESTATES @ CLARKSVILLE LOT 8

1067EC8
Project No.

2b

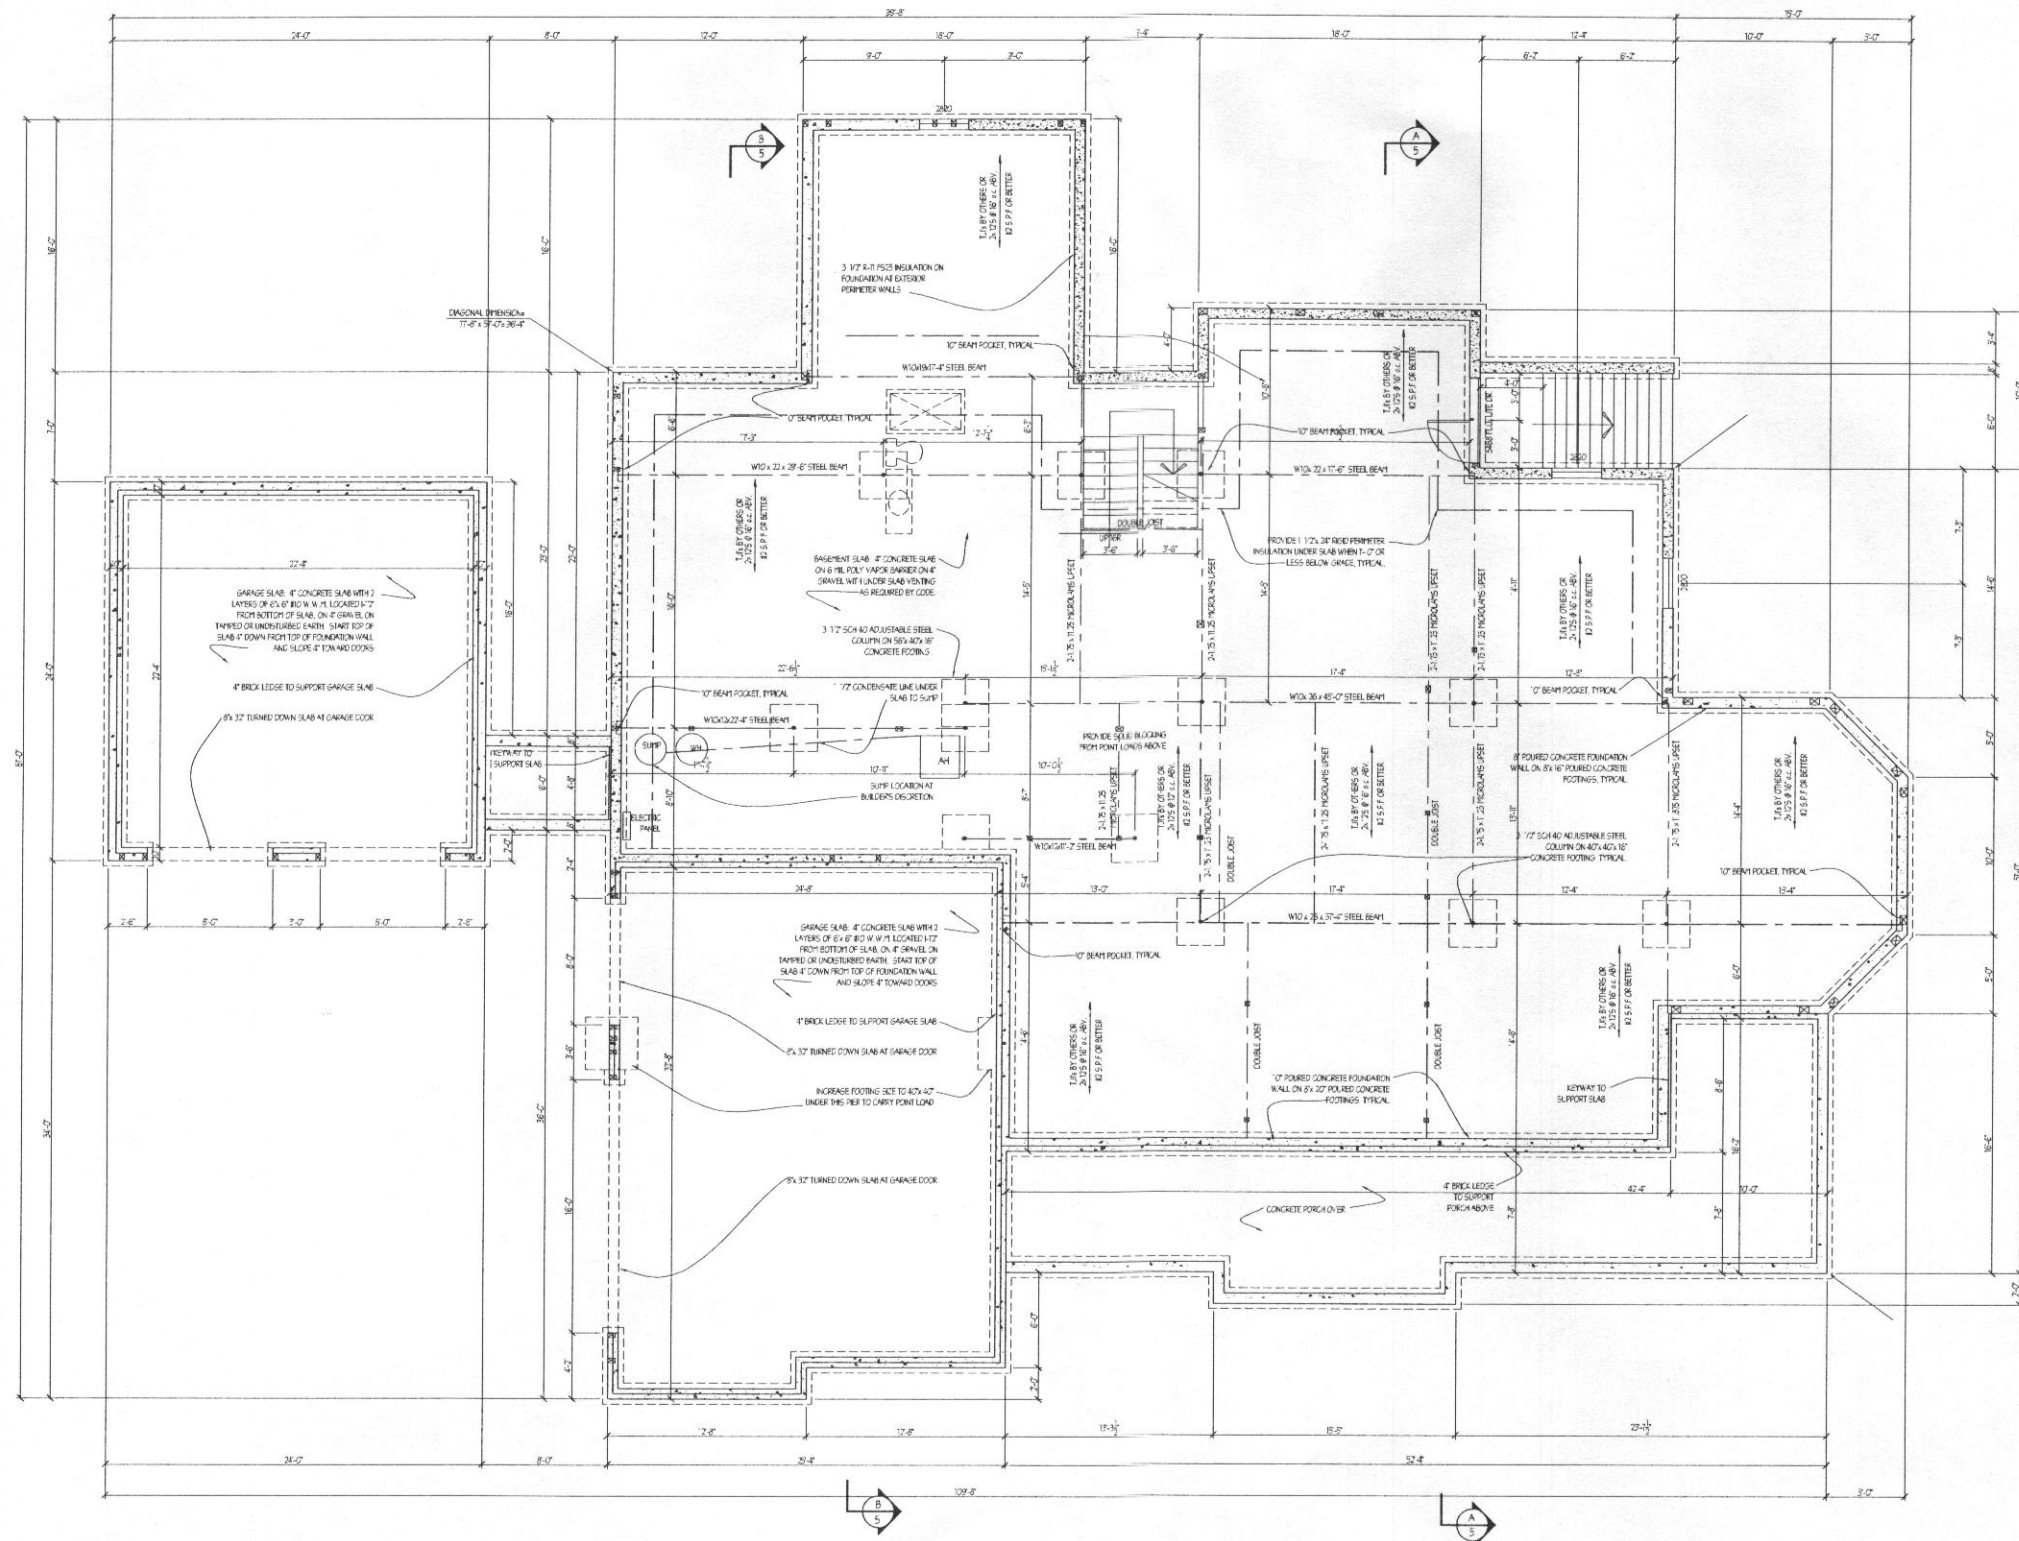


Plymouth Road Architects
640 Plymouth Road, Catonsville, MD 21229 410-788-0281

DATE:	REVISION:	DATE:	REVISION:

Date: 2/15
Scale: 3/16" = 1'-0"
Drawn: TTM

Drawing: BSMT/FOUNDATION PLAN
Project: WILLIAMSBURG GROUP
WELLINGTON
ESTATES @ CLARKSVILLE LOT 8


1067EC8
Project No.

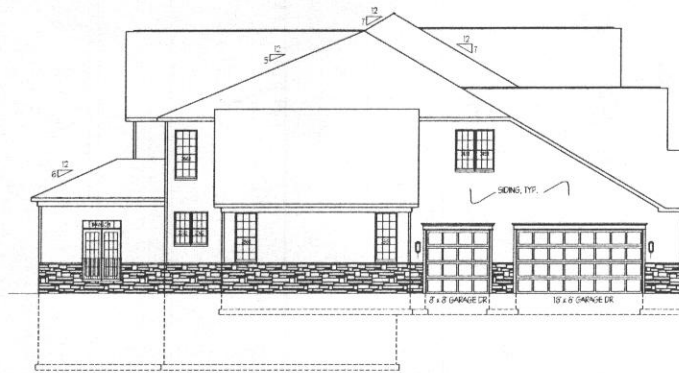

LEFT SIDE ELEVATION
SCALE: 1/8" = 1'-0"



REAR ELEVATION
SCALE: 1/8" = 1'-0"

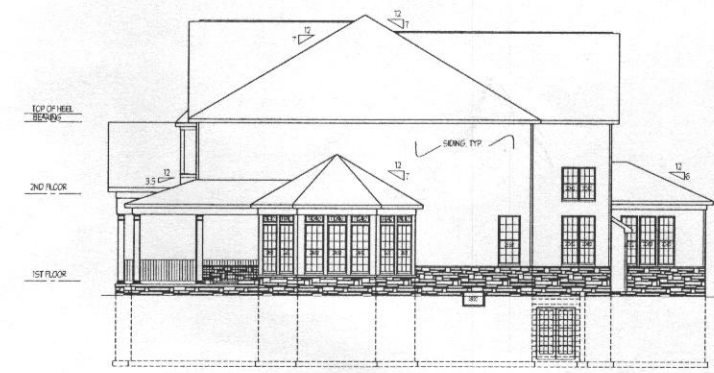

RIGHT SIDE ELEVATION
SCALE: 1/8" = 1'-0"



FRONT ELEVATION
SCALE: 3/16" = 1'-0"

Plymouth Road Architects
640 Plymouth Road, Catonsville, MD 21229 410-788-0281

DATE	REVISION	DATE	REVISION
11.13.14	CHANGED REAR KITCHEN DR.		

Date: 2/15
Scale: NOTED
Drawn: TIM

Drawing: ELEVATIONS
Project: WILLIAMSBURG GROUP
WELLINGTON
ESTATES @ CLARKSVILLE LOT 8

1067 EC8
Project No.

1

BID AND PERMIT SET 3/4/15