
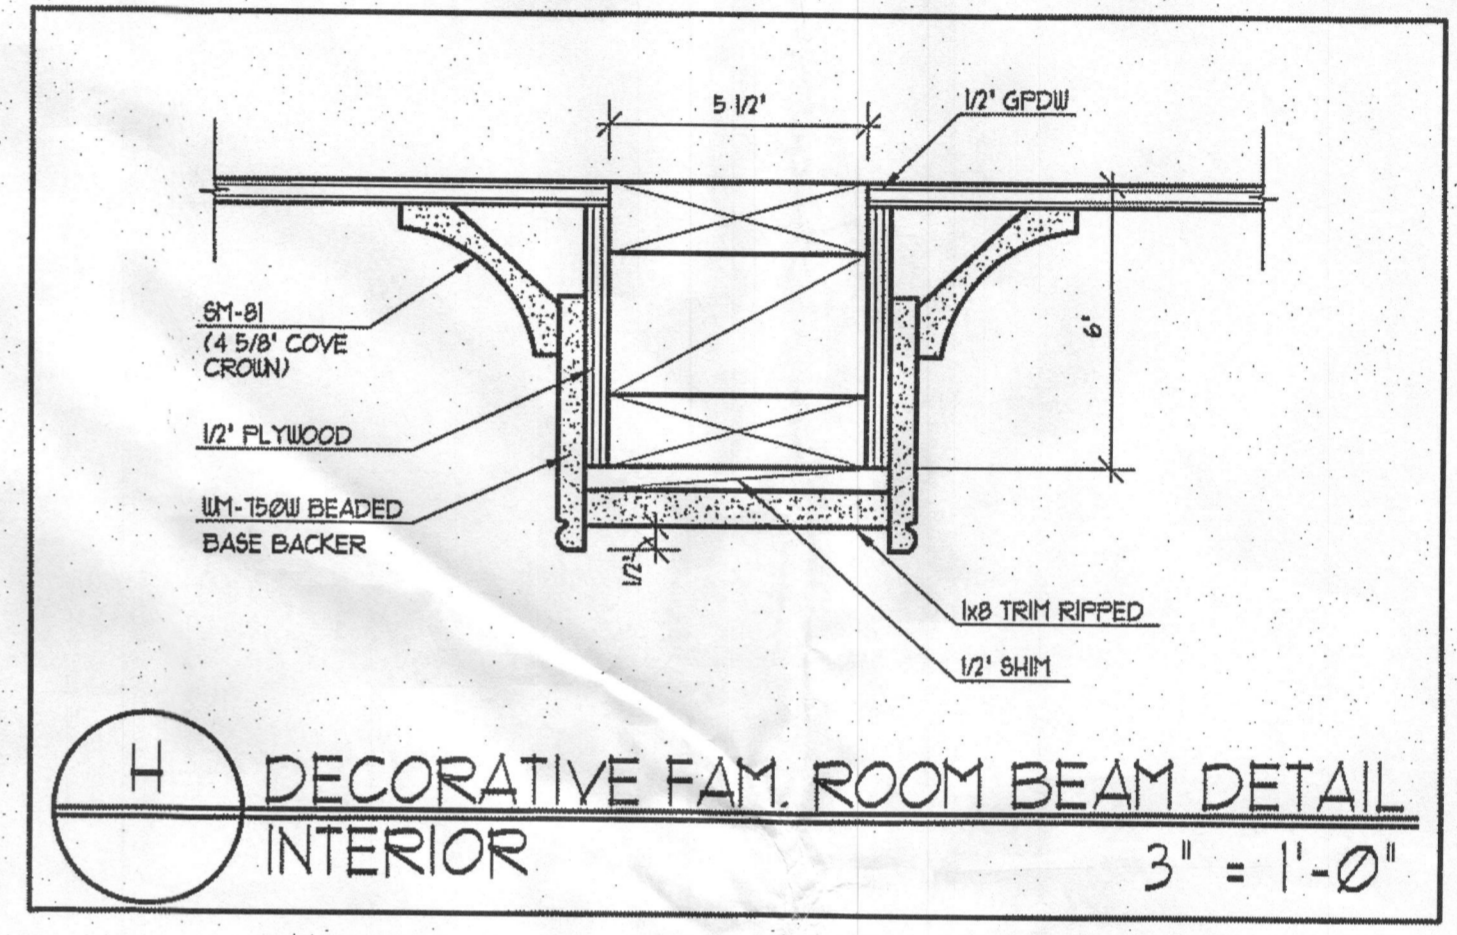


**LOWER FLOOR PLAN**

W/ ELEVATION A  
 UNLESS OTHERWISE NOTED ALL INTERIOR PARTITIONS TO BE 3/4"  
 UNLESS OTHERWISE NOTED WINDOW HEAD HEIGHT TO BE 8'-0" A.S.F.

1/4" = 1'-0"

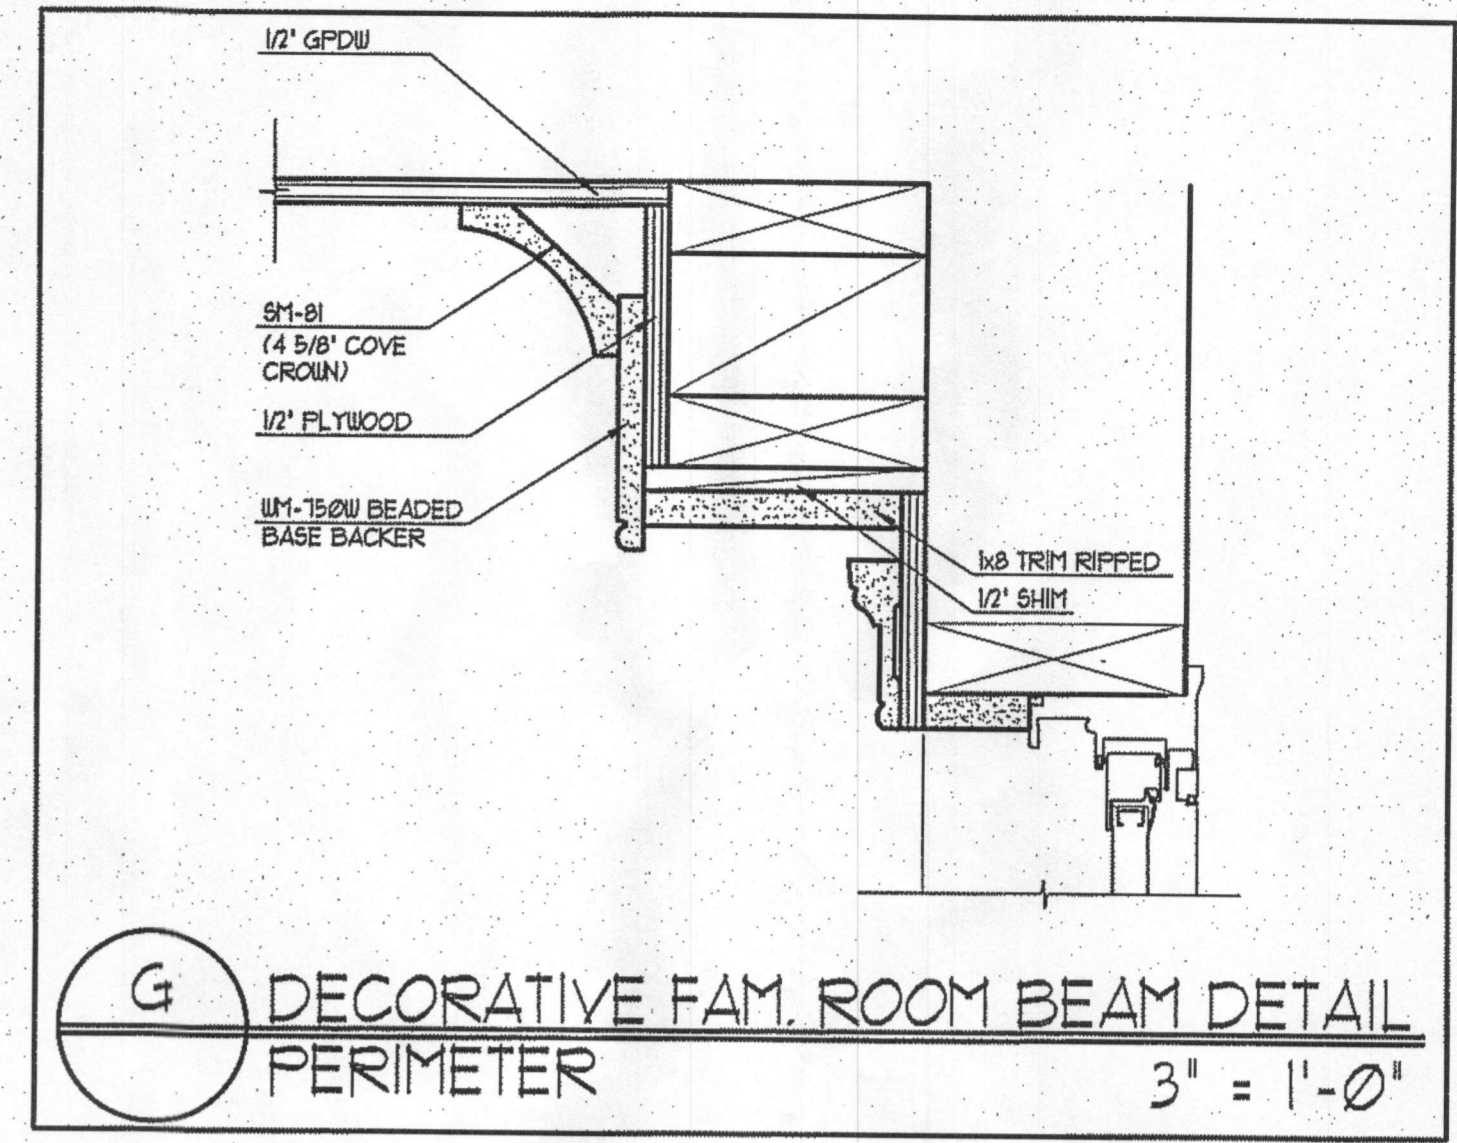

FOR PERMIT USE ONLY

Date	A.C. 03/07/16 C3
FS. 05/04/16 A1	

Project Number: 10051-03  
**ASHBROOKE**  
**MITCHELL BEST HOMES**

Architect

**SUTTON**  
**YANTIS**  
**ASSOCIATES**  
**ARCHITECTS**

6300 Boone Blvd. Tel 703.794.0723  
 Vienna, VA 22186 Fax 703.997.2171  
 www.syaa.com

Sheet Number  
**3**