



Transforming Architecture LLC
7612 Browns Bridge Road
Highland, Maryland 20777
p. 301-776-2666
f. 301-776-2886
1-877-828-7267

www.TransformingArchitecture.com
info@TransformingArchitecture.com

December 27, 2019

Howard County Department Planning and Zoning
3430 Courthouse Drive
Ellicott City, MD 21043

Permit Amendment for 14050 Triadelphia Road, Glenelg, MD 20737
Permit # ~~B19002424~~ **B19004373**

Approved Septic System Plan
Howard County Health Department
[Signature] 1-7-20
Signature Date

Dear Cathy Anest,

We are writing to request a permit amendment for the above reference property. We are requesting an amendment to demo all first floor walls down to decking due water damage caused by poorly flashed fireplace.

Please do not hesitate to ask any questions or further information.

Respectively submitted,

[Signature], AIA

Karen Pitsley, AIA
President

12-30-19
(amendment)
Check # 3682
Invoice # 603122

RECEIVED

DEC 27 2019


LICENSES & PERMITS
DIVISION

cc: Dr. Ogunmefun
Homeowner

cc: PTZ, Health

OK TO TAKE IN as Amendment
per. D mock

REVISED
 Date: 12-30-19
 Comments: demo
 all walls
 B19004373

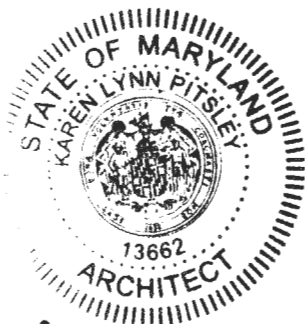

[Handwritten signature]

LEGEND

- EX. SEPTIC SYSTEM
- WELL

TRENCH 1 (T1) -	WIDTH OF TRENCH - 3'
	DEPTH OF TRENCH - 10'
TRENCH 2 (T2) -	WIDTH OF TRENCH - 3'
	DEPTH OF TRENCH - 10'
TRENCH 3 (T3) -	WIDTH OF TRENCH - 3'
	DEPTH OF TRENCH - 10'


SITE INFO:

14050 TRIADELPHIA ROAD
 ZONING: RR
 GLENELG, MARYLAND
 TAX MAP: 0021,
 GRID:0018, PARCEL:0162



SITE PLAN

SCALE: 1"=100'-0"

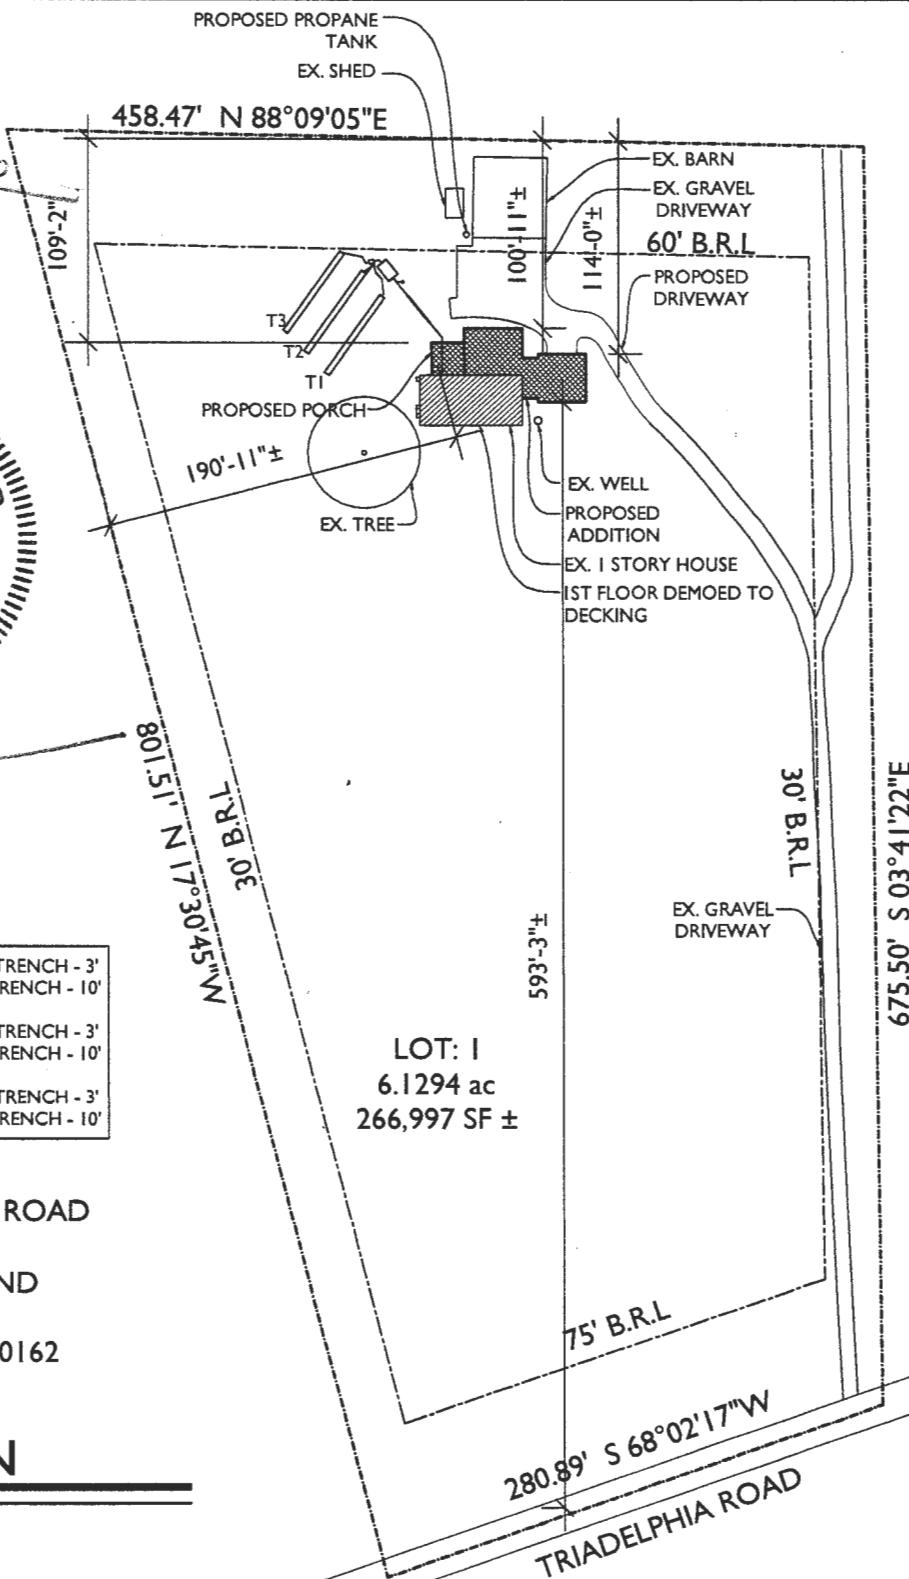

**TRANSFORMING
 ARCHITECTURE**
 CUSTOM DESIGNS. FLAT FEES

7612 Browns Bridge Rd
 Highland, MD 20777
 301-776-2666
 301-776-2886 fax
 info@TransformingArchitecture.com
 www.TransformingArchitecture.com

OGUNMEFUN RESIDENCE

14050 TRIADELPHIA ROAD
 GLENELG, MD 21737

SITE PLAN

SCALE: AS NOTED

DATE: 12-27-19

PROJECT: 17-320