



STAMP
I CERTIFY THAT THESE DOCUMENTS WERE PREPARED OR APPROVED BY ME, AND THAT I AM A DULY LICENSED ARCHITECT UNDER THE LAWS OF THE STATE OF MARYLAND, LICENSE NUMBER 13662, EXPIRATION 10-22-2021.
NOTE: THESE DRAWINGS ARE THE PROPERTY OF TRANSFORMING ARCHITECTURE AND, AS SUCH, MAY NOT BE RE-USED OR REPRODUCED, EITHER WHOLLY OR IN PART, WITHOUT PRIOR WRITTEN CONSENT OF TRANSFORMING ARCHITECTURE.

PROJECT PHASE
PERMIT

PROJECT TITLE
THE CHIORINI-SLAVIN RESIDENCE
14651 Viburnum Dr.
Dayton, MD 21036



REVISIONS

SYMBOL	DATE	ISSUED FOR

PROJECT NUMBER **10-043**
DATE **10/27/2020**
SCALE **AS NOTED**

DRAWING TITLE
FIRST FLOOR PLAN

SHEET NUMBER
A-102

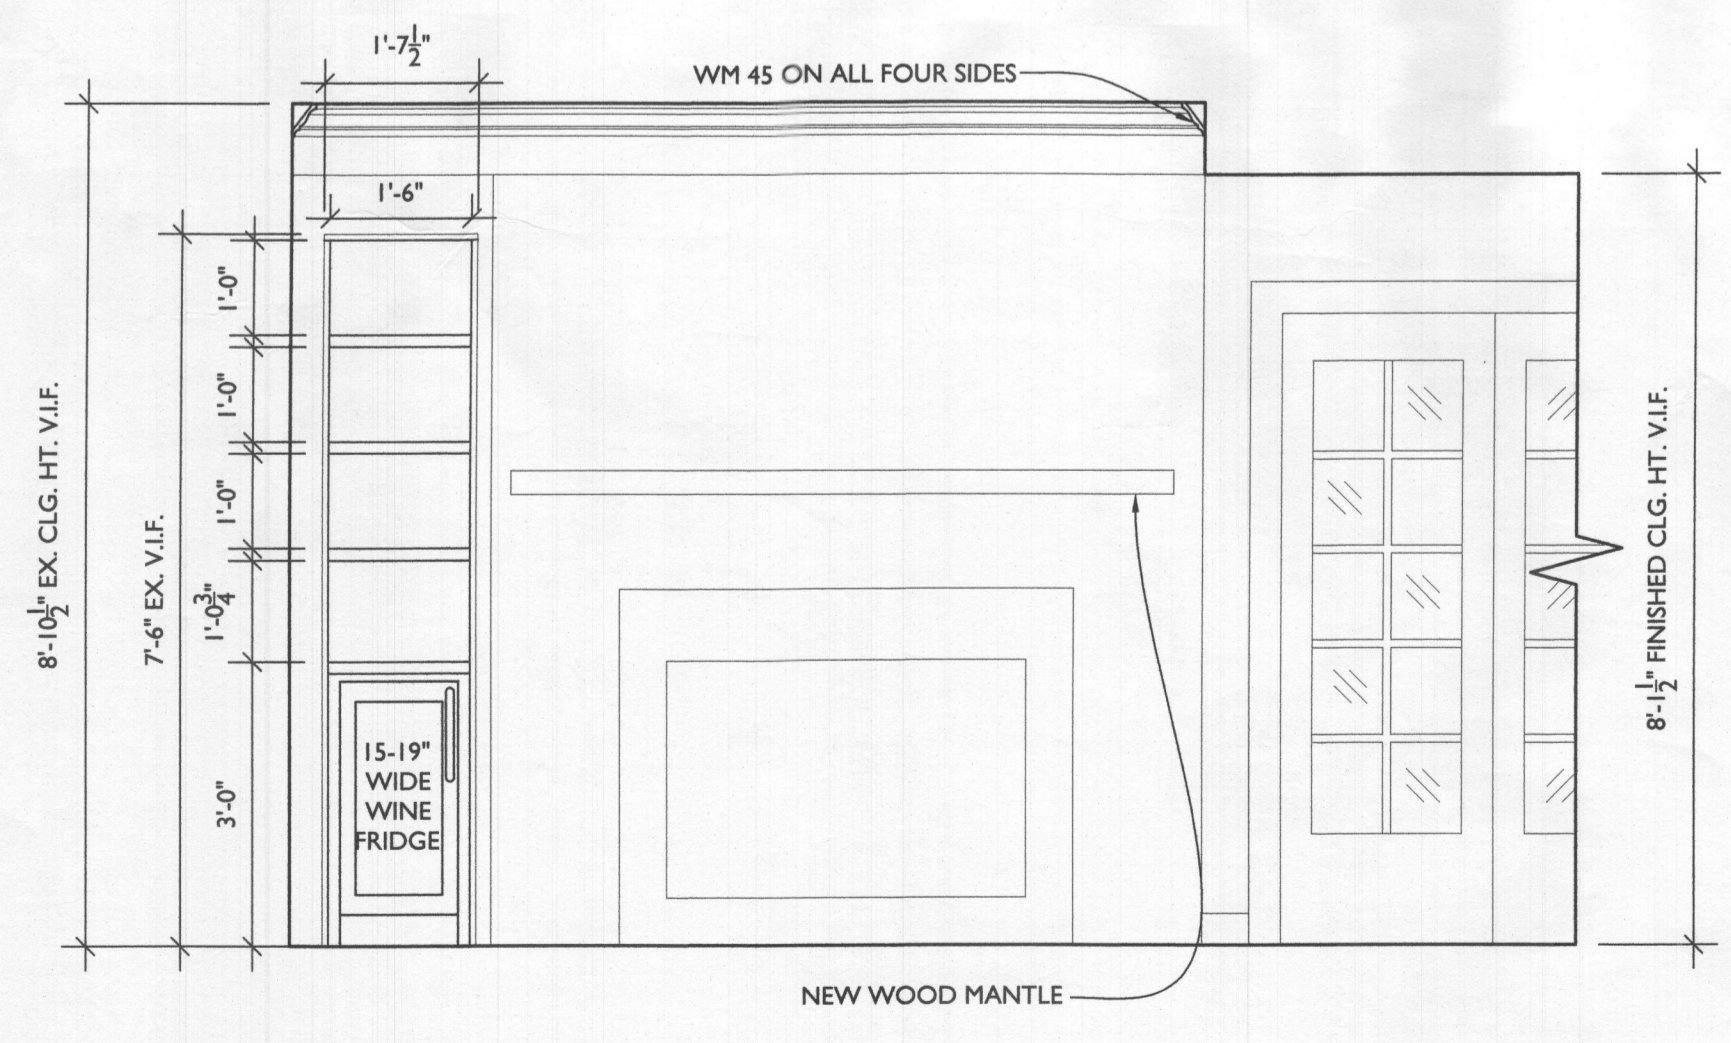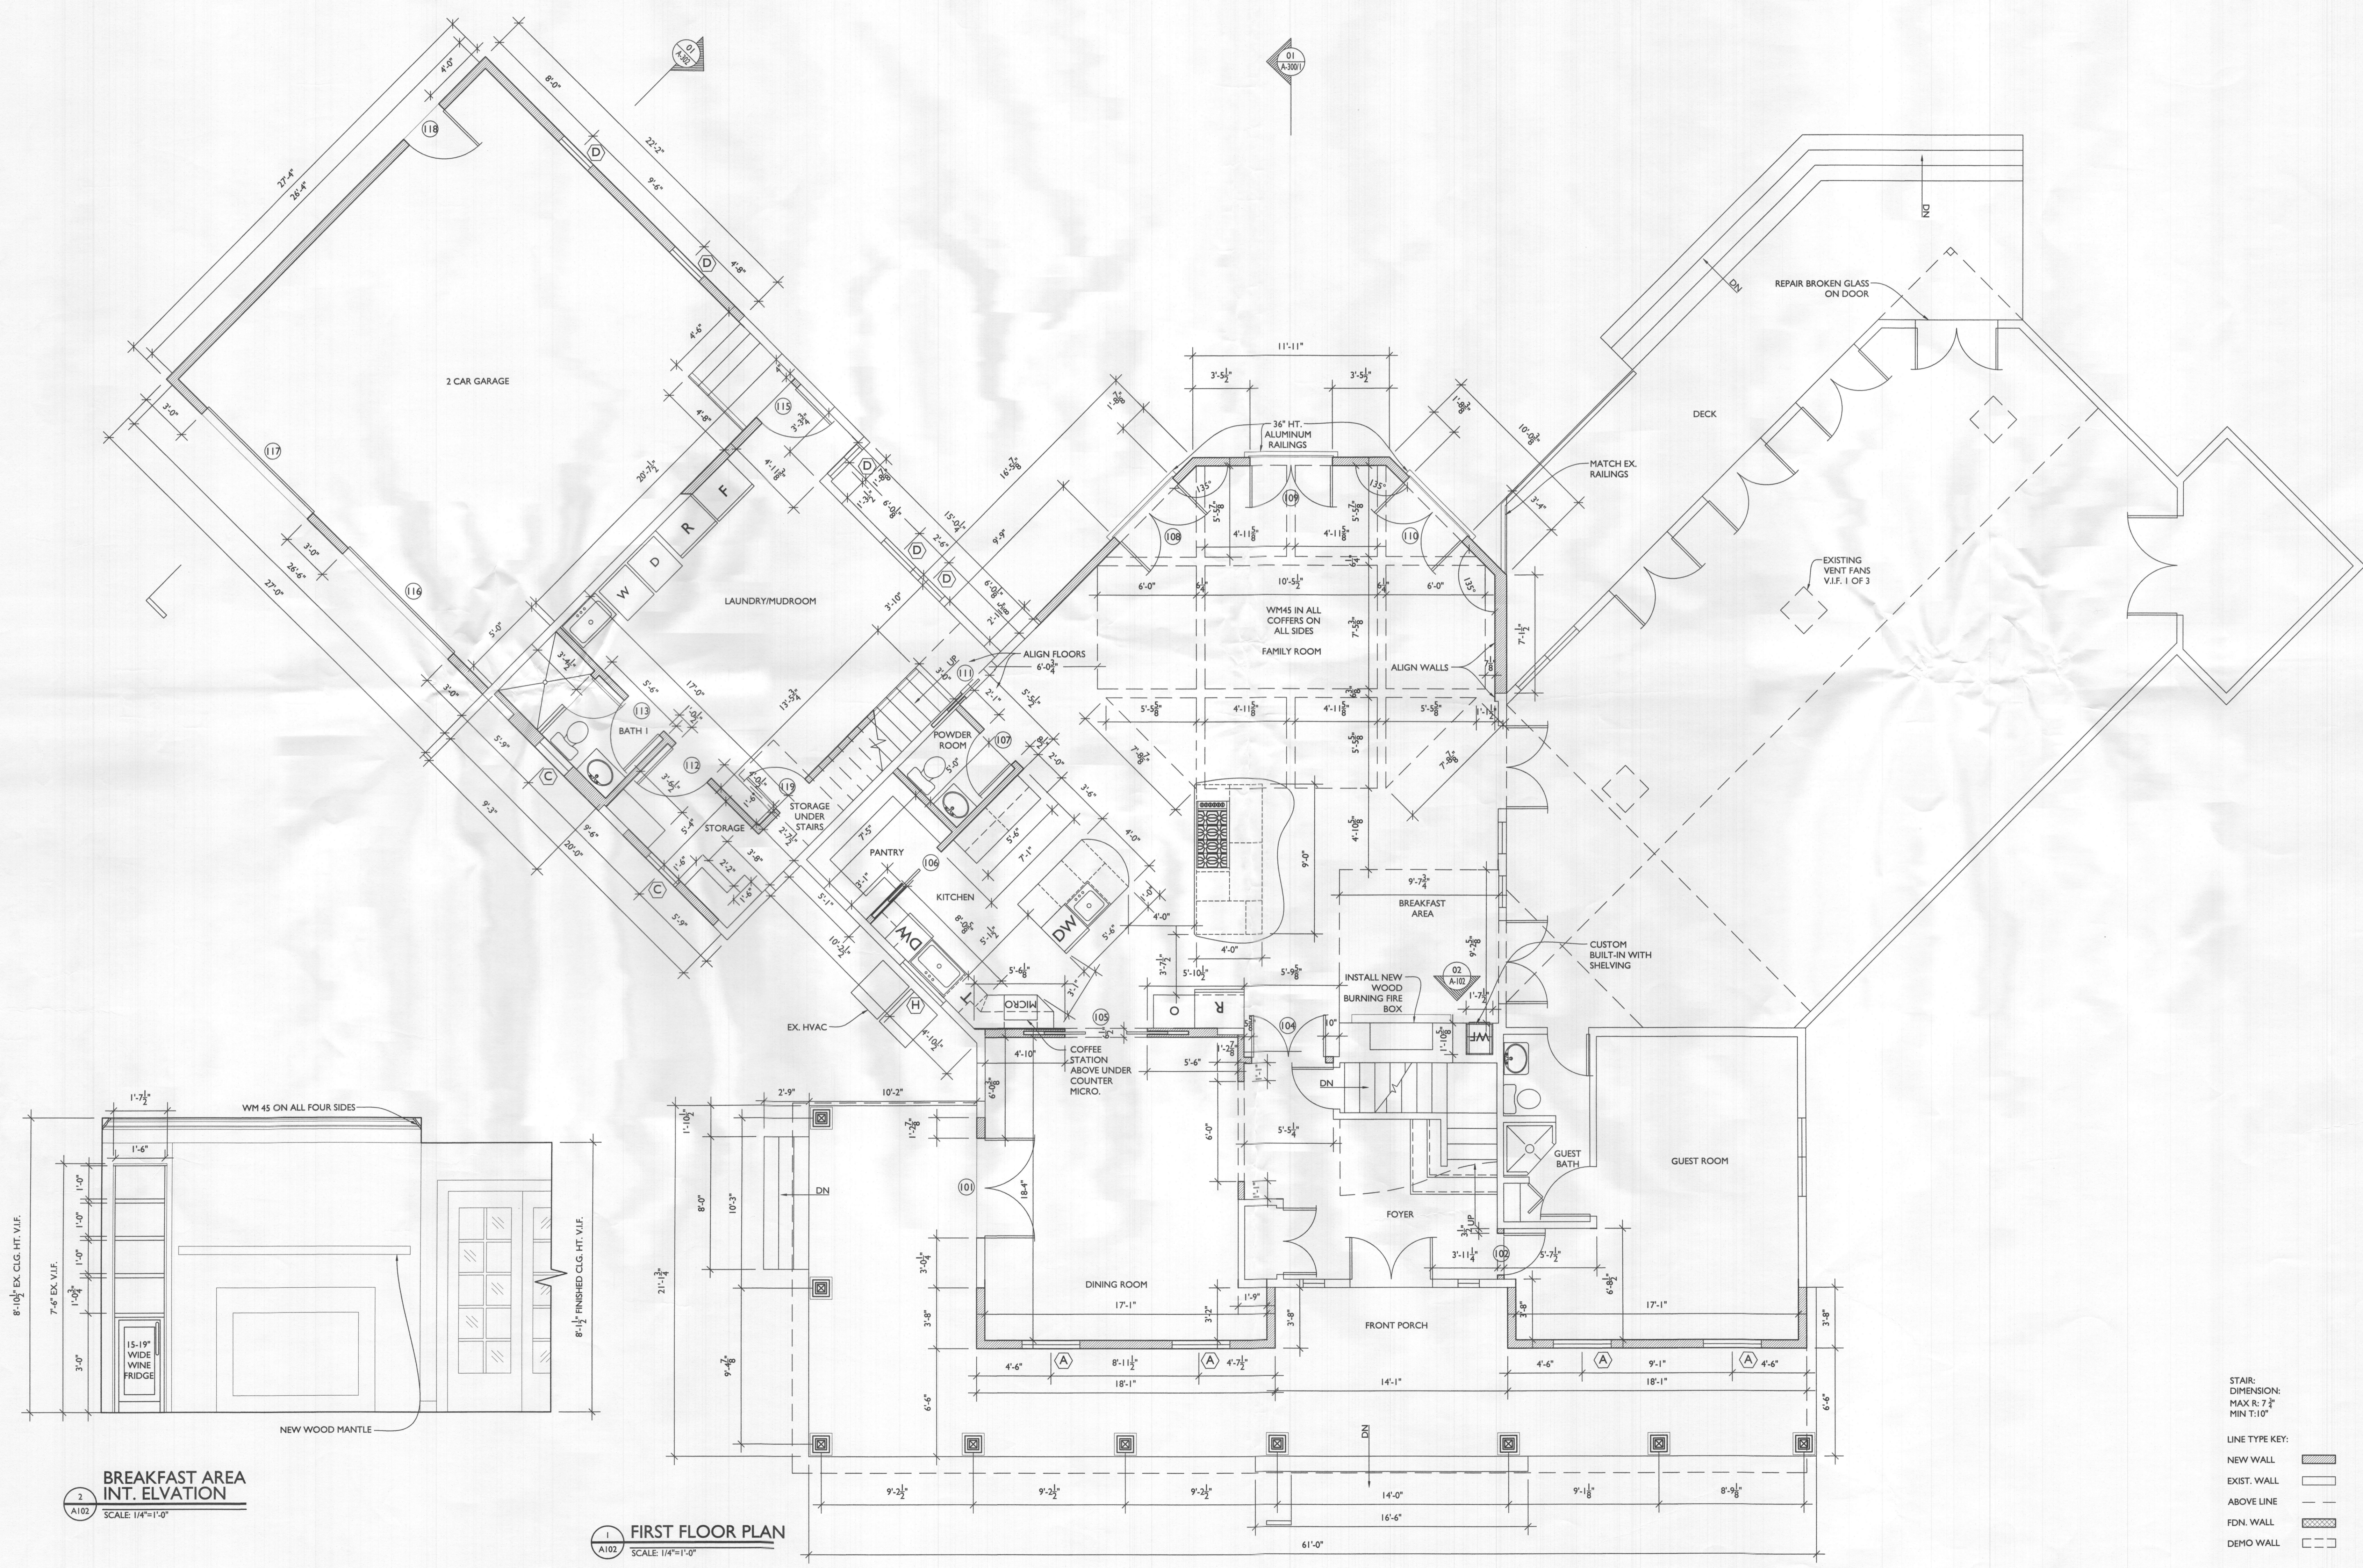

BREAKFAST AREA INT. ELEVATION
SCALE: 1/4"=1'-0"

FIRST FLOOR PLAN
SCALE: 1/4"=1'-0"

- STAIR:
DIMENSION:
MAX R: 7"
MIN T: 10"
- LINE TYPE KEY:
- NEW WALL
 - EXIST. WALL
 - ABOVE LINE
 - FDN. WALL
 - DEMO WALL



STAMP

I CERTIFY THAT THESE DOCUMENTS WERE PREPARED OR APPROVED BY ME, AND THAT I AM A DULY LICENSED ARCHITECT UNDER THE LAWS OF THE STATE OF MARYLAND, LICENSE NUMBER 13662, EXPIRATION 10-22-2021.

NOTE: THESE DRAWINGS ARE THE PROPERTY OF TRANSFORMING ARCHITECTURE AND, AS SUCH, MAY NOT BE RE-USED OR REPRODUCED, EITHER WHOLLY OR IN PART, WITHOUT PRIOR WRITTEN CONSENT OF TRANSFORMING ARCHITECTURE.

PROJECT PHASE

PERMIT

PROJECT TITLE

THE CHIORINI-SLAVIN RESIDENCE

14651 Viburnum Dr.
Dayton, MD 21036

REVISIONS

SYMBOL	DATE	ISSUED FOR

RECEIVED
NOV 19 2020
LICENSES & PERMITS DIVISION

PROJECT NUMBER 10-043

DATE 10/27/2020


SCALE AS NOTED

DRAWING TITLE

SECOND FLOOR PLAN

SHEET NUMBER

A-103

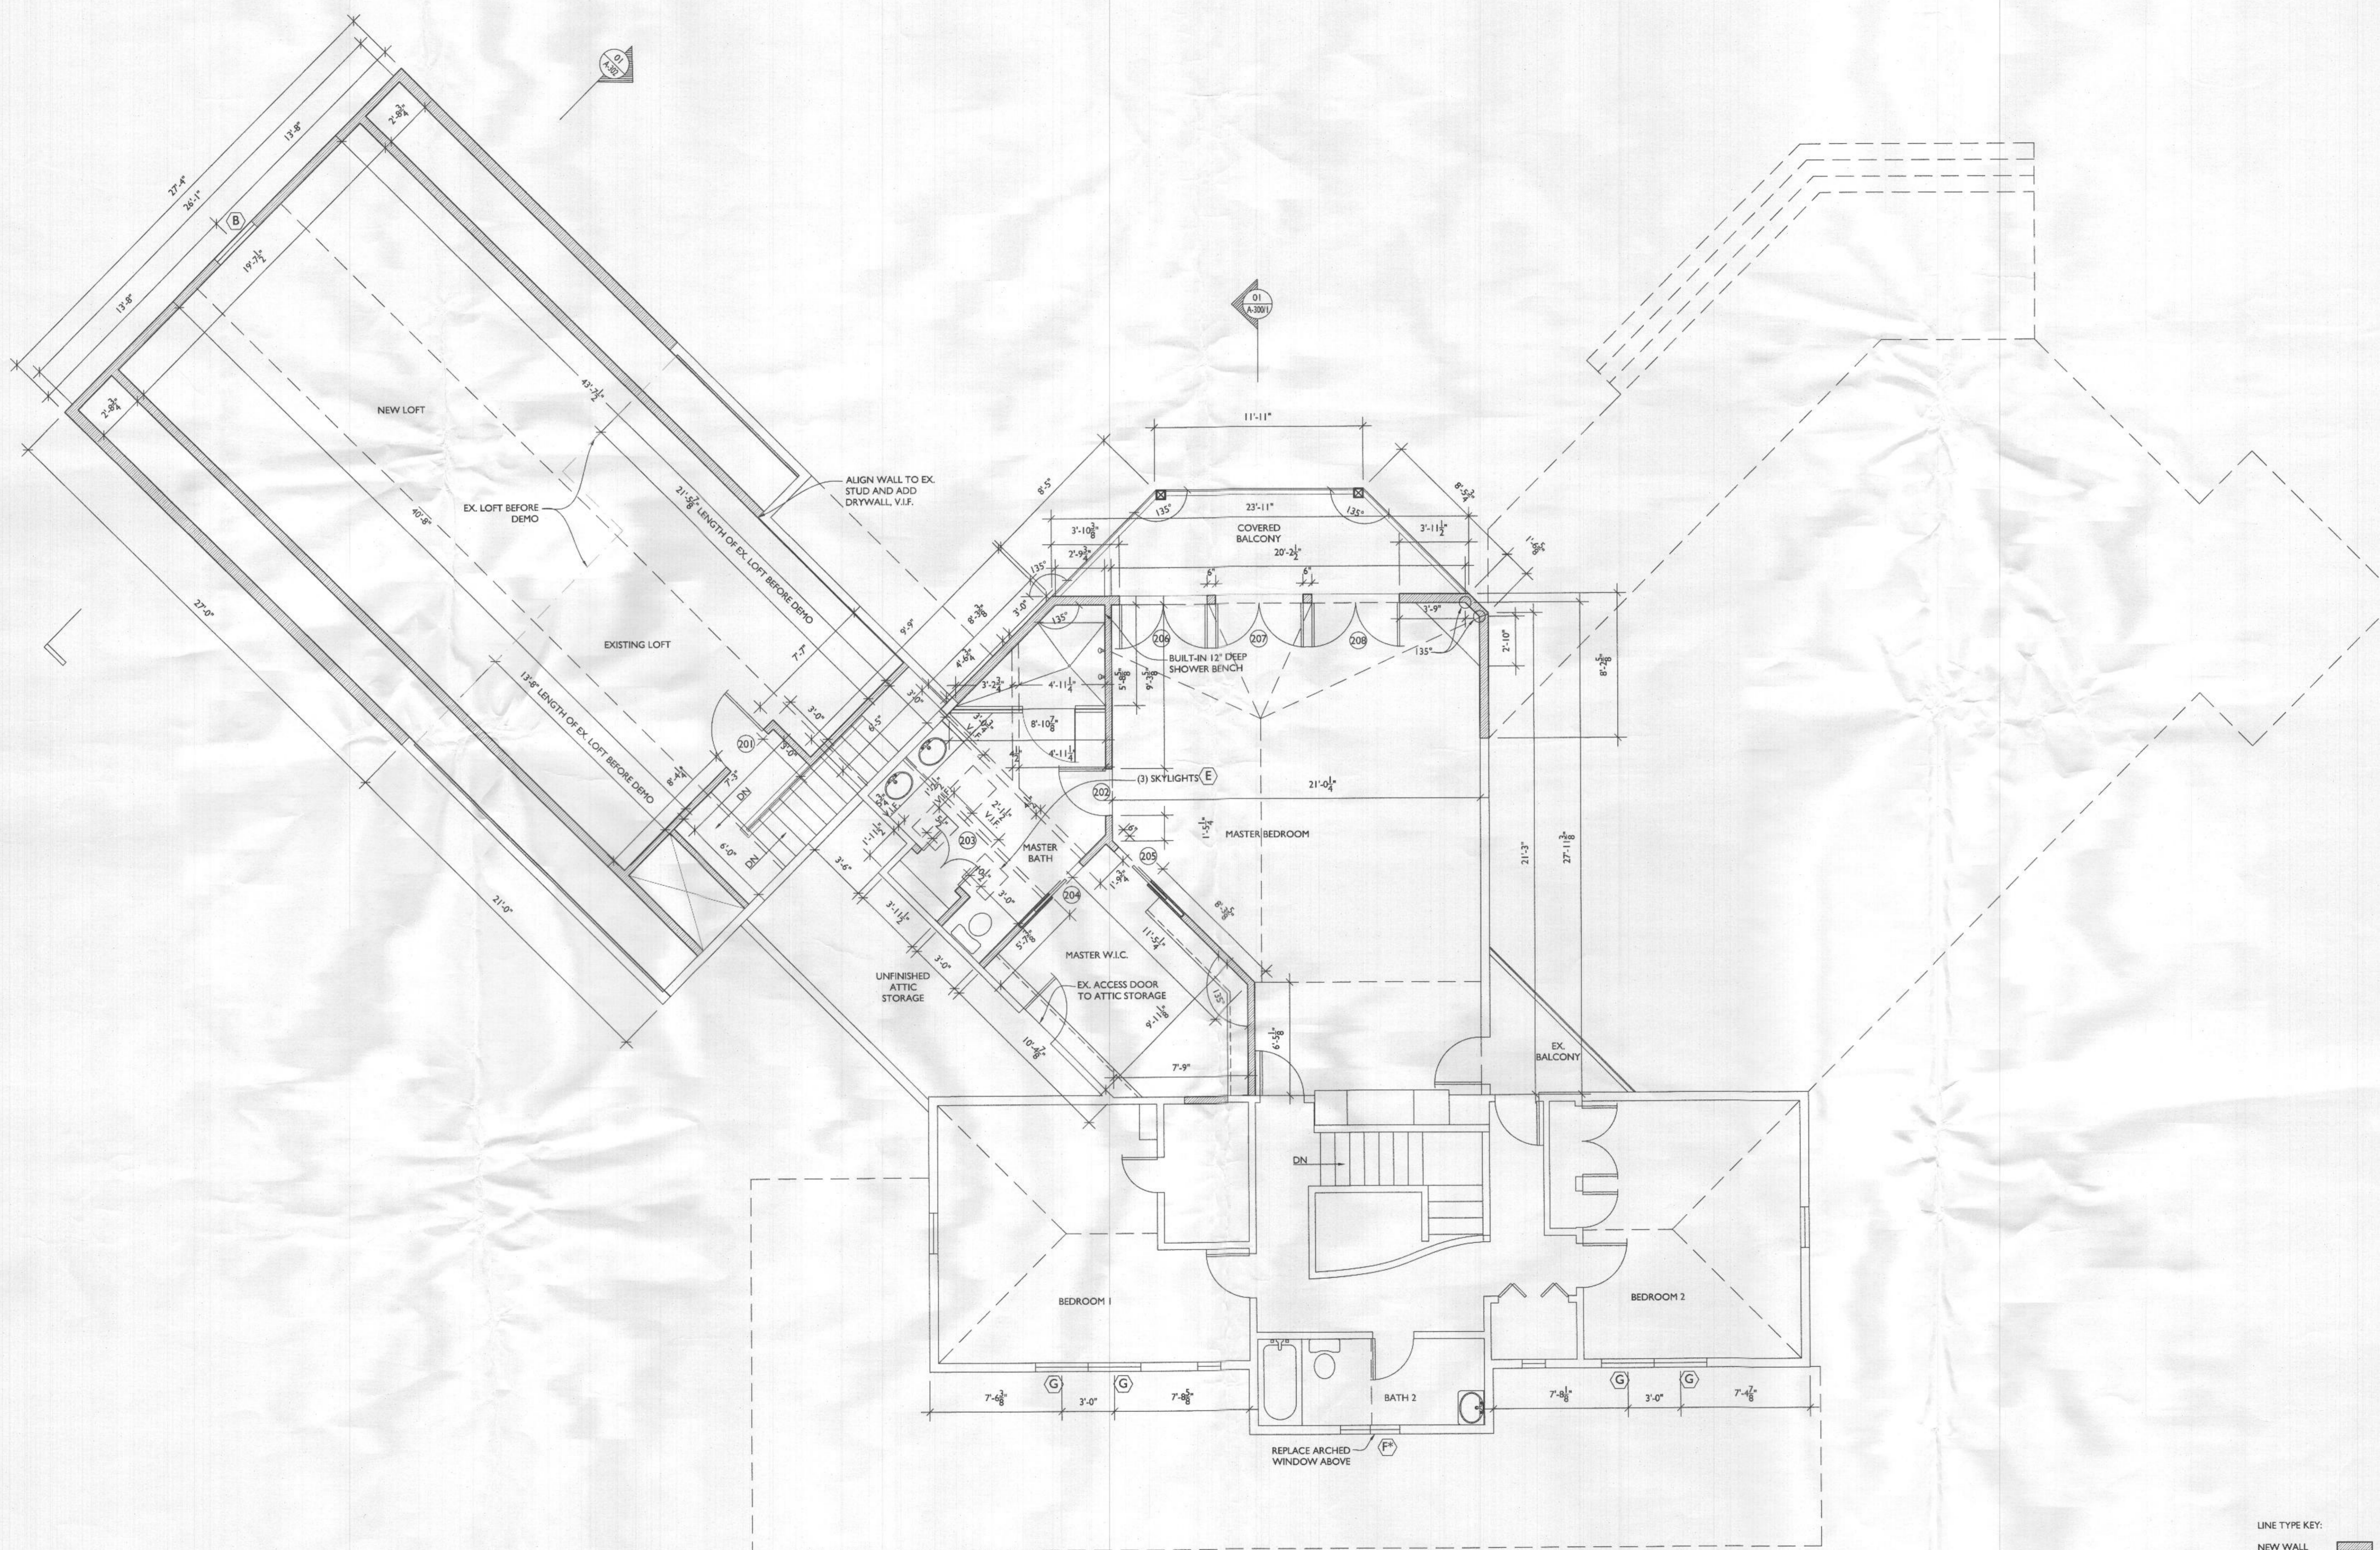

SECOND FLOOR PLAN
SCALE: 1/4"=1'-0"

- LINE TYPE KEY:
- NEW WALL
 - EXIST. WALL
 - ABOVE LINE
 - FDN. WALL
 - DEMO WALL



STAMP

I CERTIFY THAT THESE DOCUMENTS WERE PREPARED OR APPROVED BY ME, AND THAT I AM A DULY LICENSED ARCHITECT UNDER THE LAWS OF THE STATE OF MARYLAND. LICENSE NUMBER 13662, EXPIRATION 10-22-2021.

NOTE: THESE DRAWINGS ARE THE PROPERTY OF TRANSFORMING ARCHITECTURE AND, AS SUCH, MAY NOT BE RE-USED OR REPRODUCED, EITHER WHOLLY OR IN PART, WITHOUT PRIOR WRITTEN CONSENT OF TRANSFORMING ARCHITECTURE.

PROJECT PHASE
PERMIT

PROJECT TITLE
THE CHIORINI-SLAVIN RESIDENCE
14651 Viburnum Dr.
Dayton, MD 21036

REVISIONS


SYMBOL	DATE	ISSUED FOR

RECEIVED
NOV 19 2020
LICENSES & PERMITS DIVISION

PROJECT NUMBER 10-043
DATE 10/27/2020
SCALE AS NOTED

DRAWING TITLE
SECOND FLOOR FRAMING PLAN

SHEET NUMBER
A-105

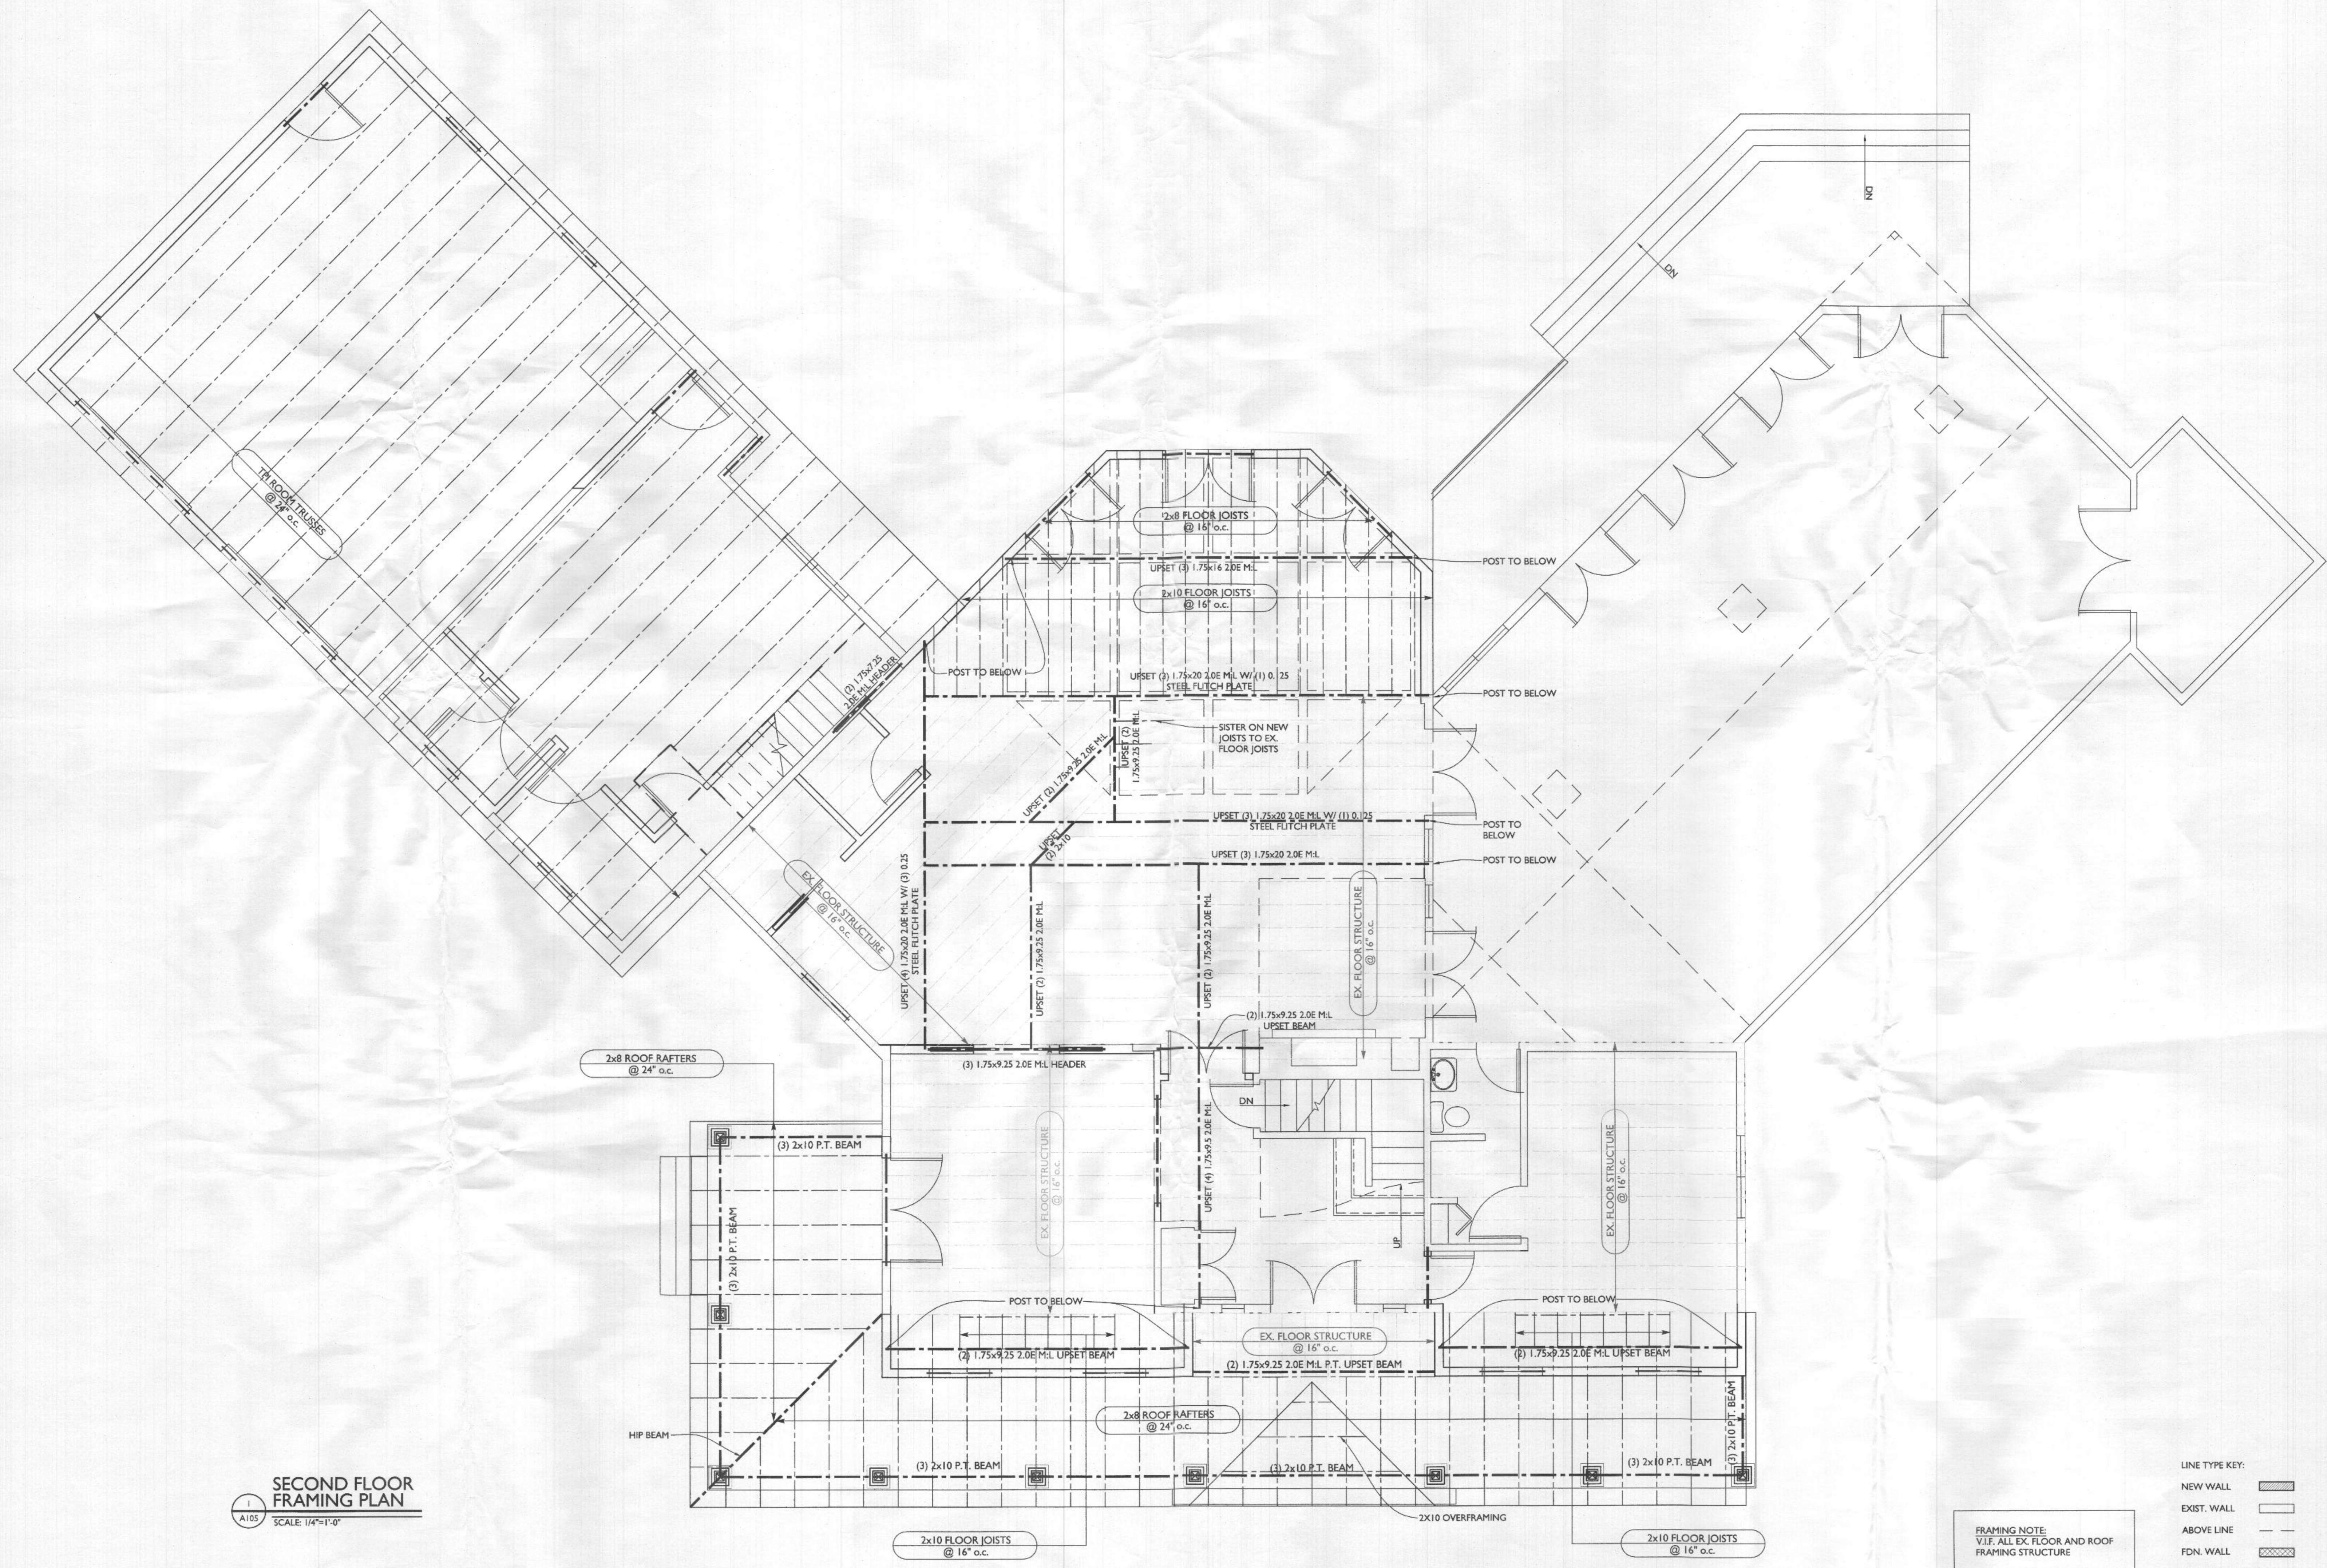

SECOND FLOOR FRAMING PLAN
SCALE: 1/4"=1'-0"

FRAMING NOTE
V.I.F. ALL EX. FLOOR AND ROOF FRAMING STRUCTURE

LINE TYPE KEY:
 NEW WALL: [Solid line]
 EXIST. WALL: [Dashed line]
 ABOVE LINE: [Line with dots above]
 FON. WALL: [Line with dots on one side]
 DEMO WALL: [Dashed line with dots]



STAMP

I CERTIFY THAT THESE DOCUMENTS WERE PREPARED OR APPROVED BY ME, AND THAT I AM A DULY LICENSED ARCHITECT UNDER THE LAWS OF THE STATE OF MARYLAND. LICENSE NUMBER 13662, EXPIRATION 10-22-2021.

NOTE: THESE DRAWINGS ARE THE PROPERTY OF TRANSFORMING ARCHITECTURE AND, AS SUCH, MAY NOT BE RE-USED OR REPRODUCED, EITHER WHOLLY OR IN PART, WITHOUT PRIOR WRITTEN CONSENT OF TRANSFORMING ARCHITECTURE.

PROJECT PHASE
PERMIT

PROJECT TITLE
THE CHIORINI-SLAVIN RESIDENCE
14651 Viburnum Dr.
Dayton, MD 21036

REVISIONS


SYMBOL	DATE	ISSUED FOR

RECEIVED
NOV 19 2020
LICENSES & PERMITS DIVISION

PROJECT NUMBER 10-043
DATE 10/27/2020
SCALE AS NOTED

DRAWING TITLE
SECOND FLOOR FRAMING PLAN

SHEET NUMBER
A-105

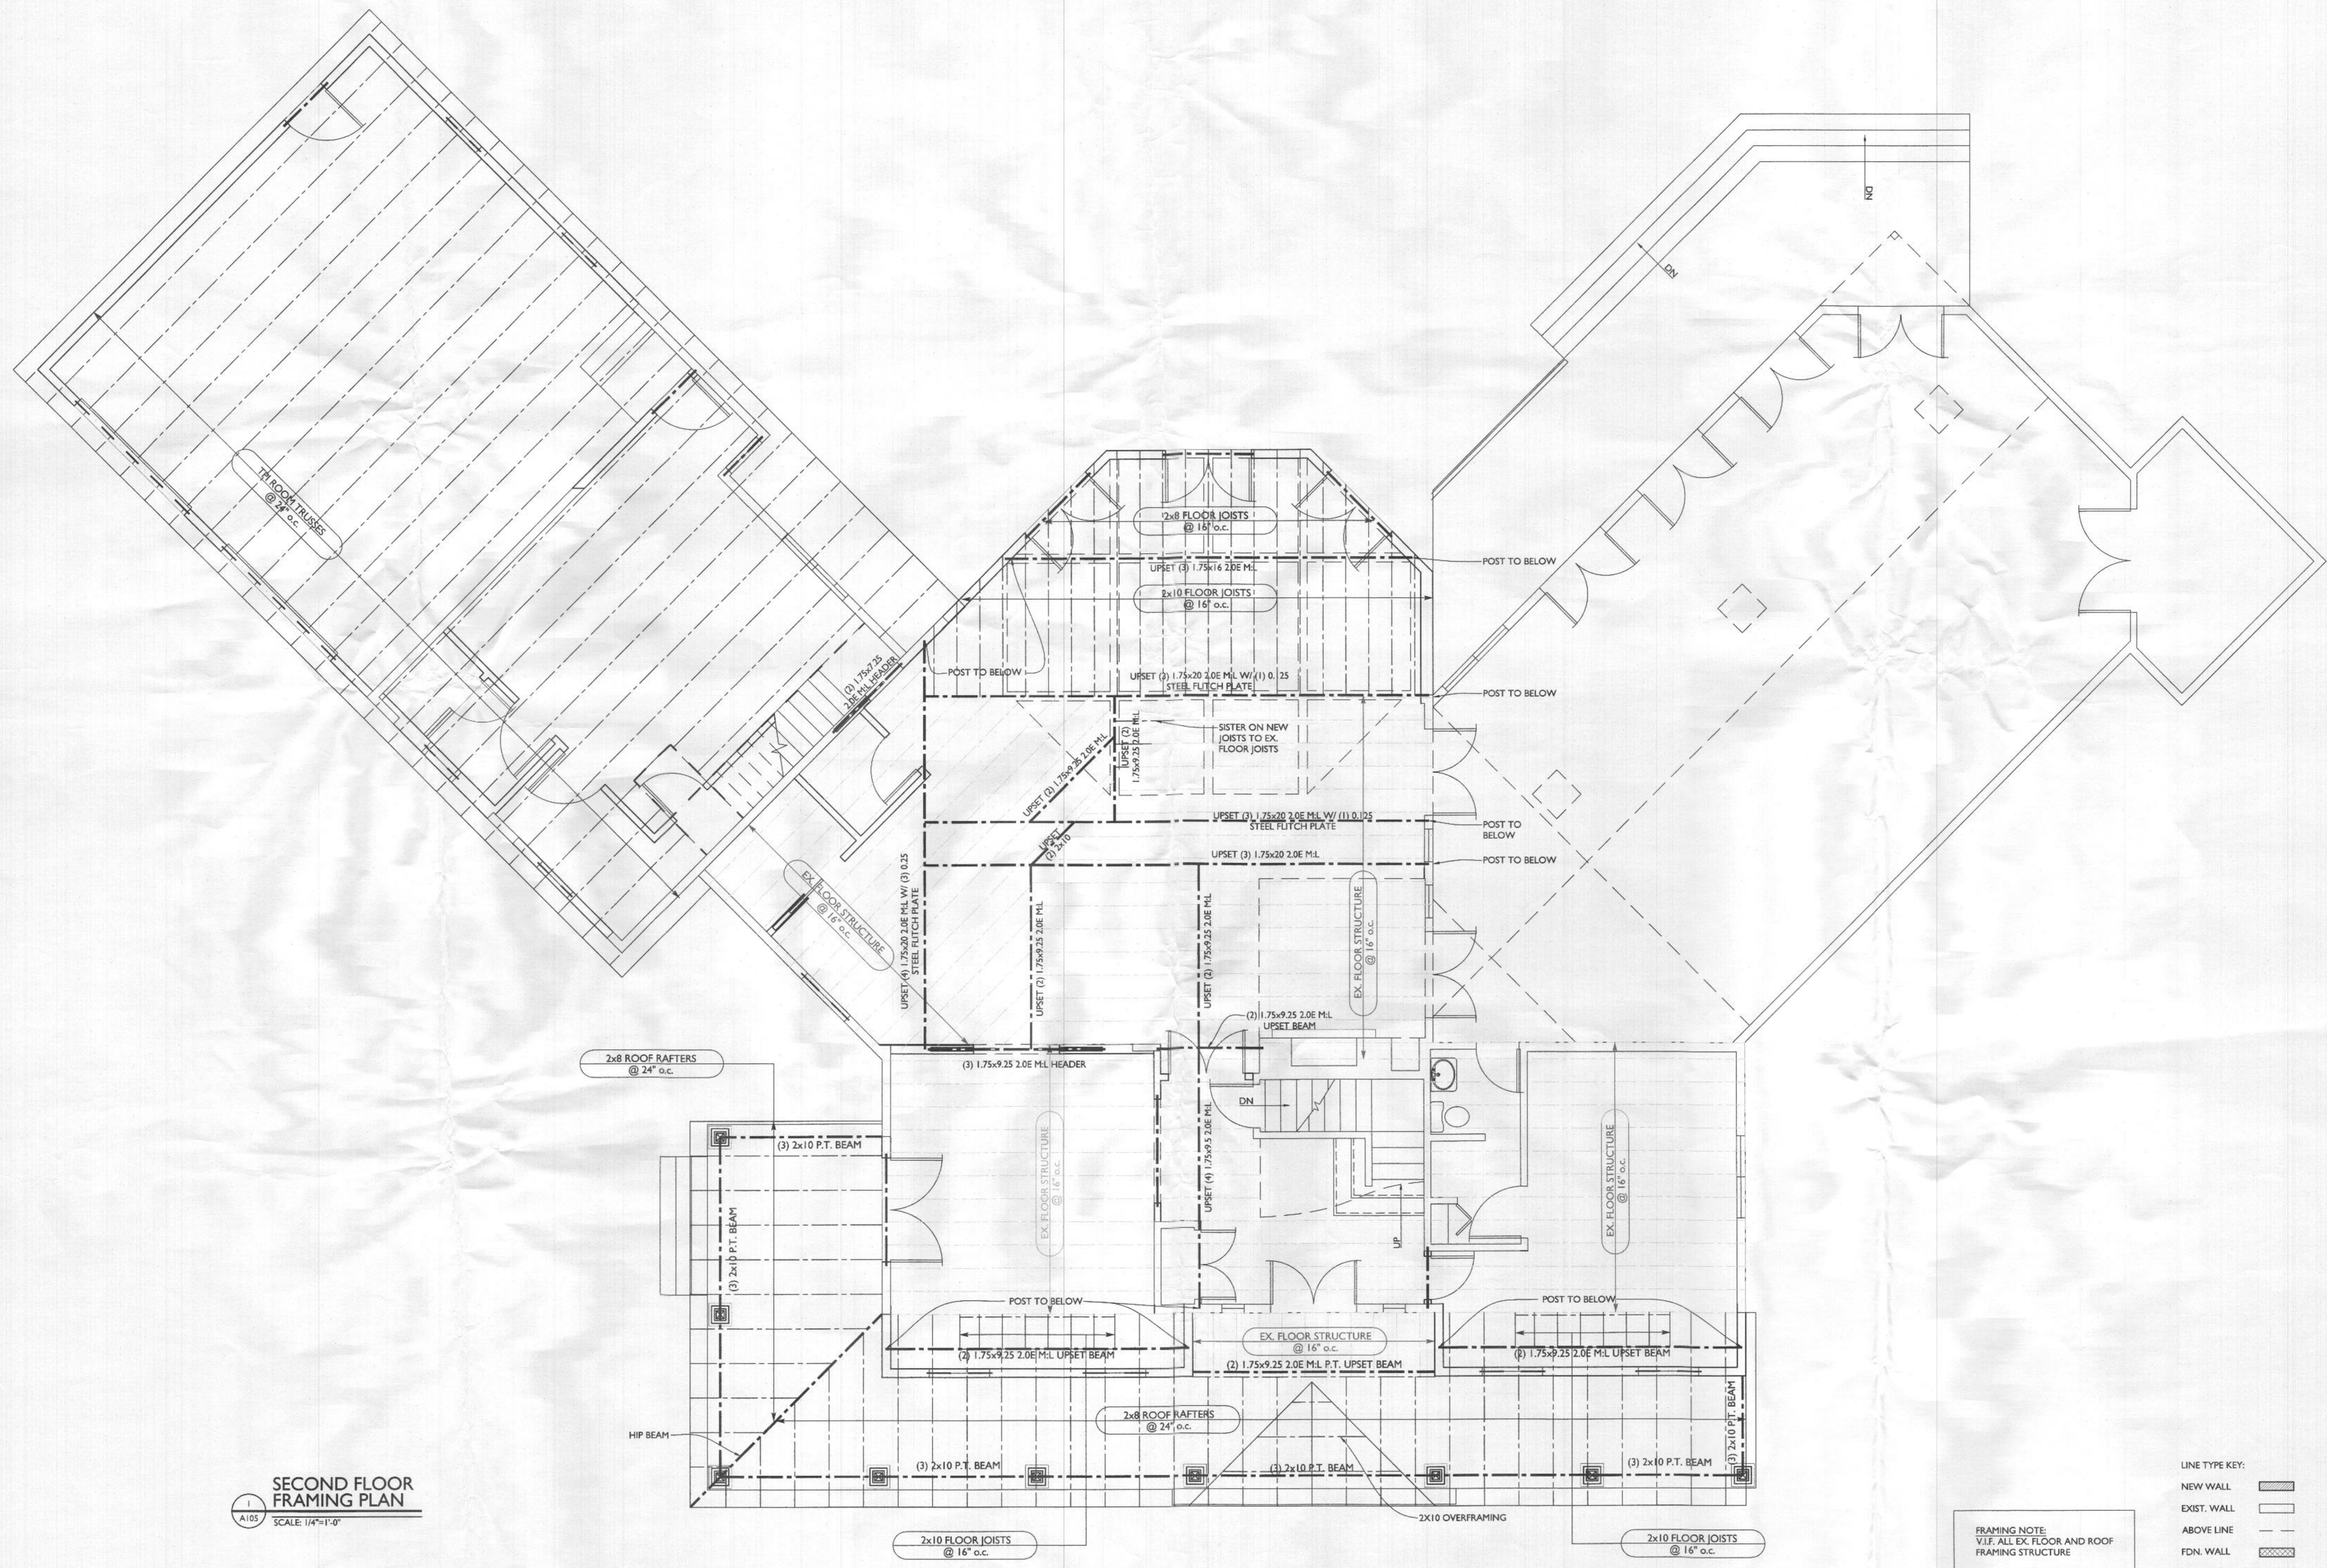

SECOND FLOOR FRAMING PLAN
SCALE: 1/4"=1'-0"

FRAMING NOTE
V.I.F. ALL EX. FLOOR AND ROOF FRAMING STRUCTURE

LINE TYPE KEY:
 NEW WALL:
 EXIST. WALL:
 ABOVE LINE:
 FON. WALL:
 DEMO WALL:



7612 Browns Bridge Road
 Highland, MD 20777
 301-776-2666
 301-776-2886 fax
 info@TransformingArchitecture.com
 www.TransformingArchitecture.com



STAMP

I CERTIFY THAT THESE DOCUMENTS WERE PREPARED OR APPROVED BY ME, AND THAT I AM A DULY LICENSED ARCHITECT UNDER THE LAWS OF THE STATE OF MARYLAND. LICENSE NUMBER 13662, EXPIRATION 10-22-2021.

NOTE: THESE DRAWINGS ARE THE PROPERTY OF TRANSFORMING ARCHITECTURE AND, AS SUCH, MAY NOT BE RE-USED OR REPRODUCED, EITHER WHOLLY OR IN PART, WITHOUT PRIOR WRITTEN CONSENT OF TRANSFORMING ARCHITECTURE.

PROJECT PHASE
PERMIT

PROJECT TITLE
THE CHIORINI-SLAVIN RESIDENCE
 14651 Viburnum Dr.
 Dayton, MD 21036

REVISIONS


SYMBOL	DATE	ISSUED FOR

RECEIVED
 NOV 19 2020
 LICENSES & PERMITS DIVISION

PROJECT NUMBER 10-043
 DATE 10/27/2020
 SCALE AS NOTED

DRAWING TITLE
ROOF FRAMING PLAN

SHEET NUMBER
A-106

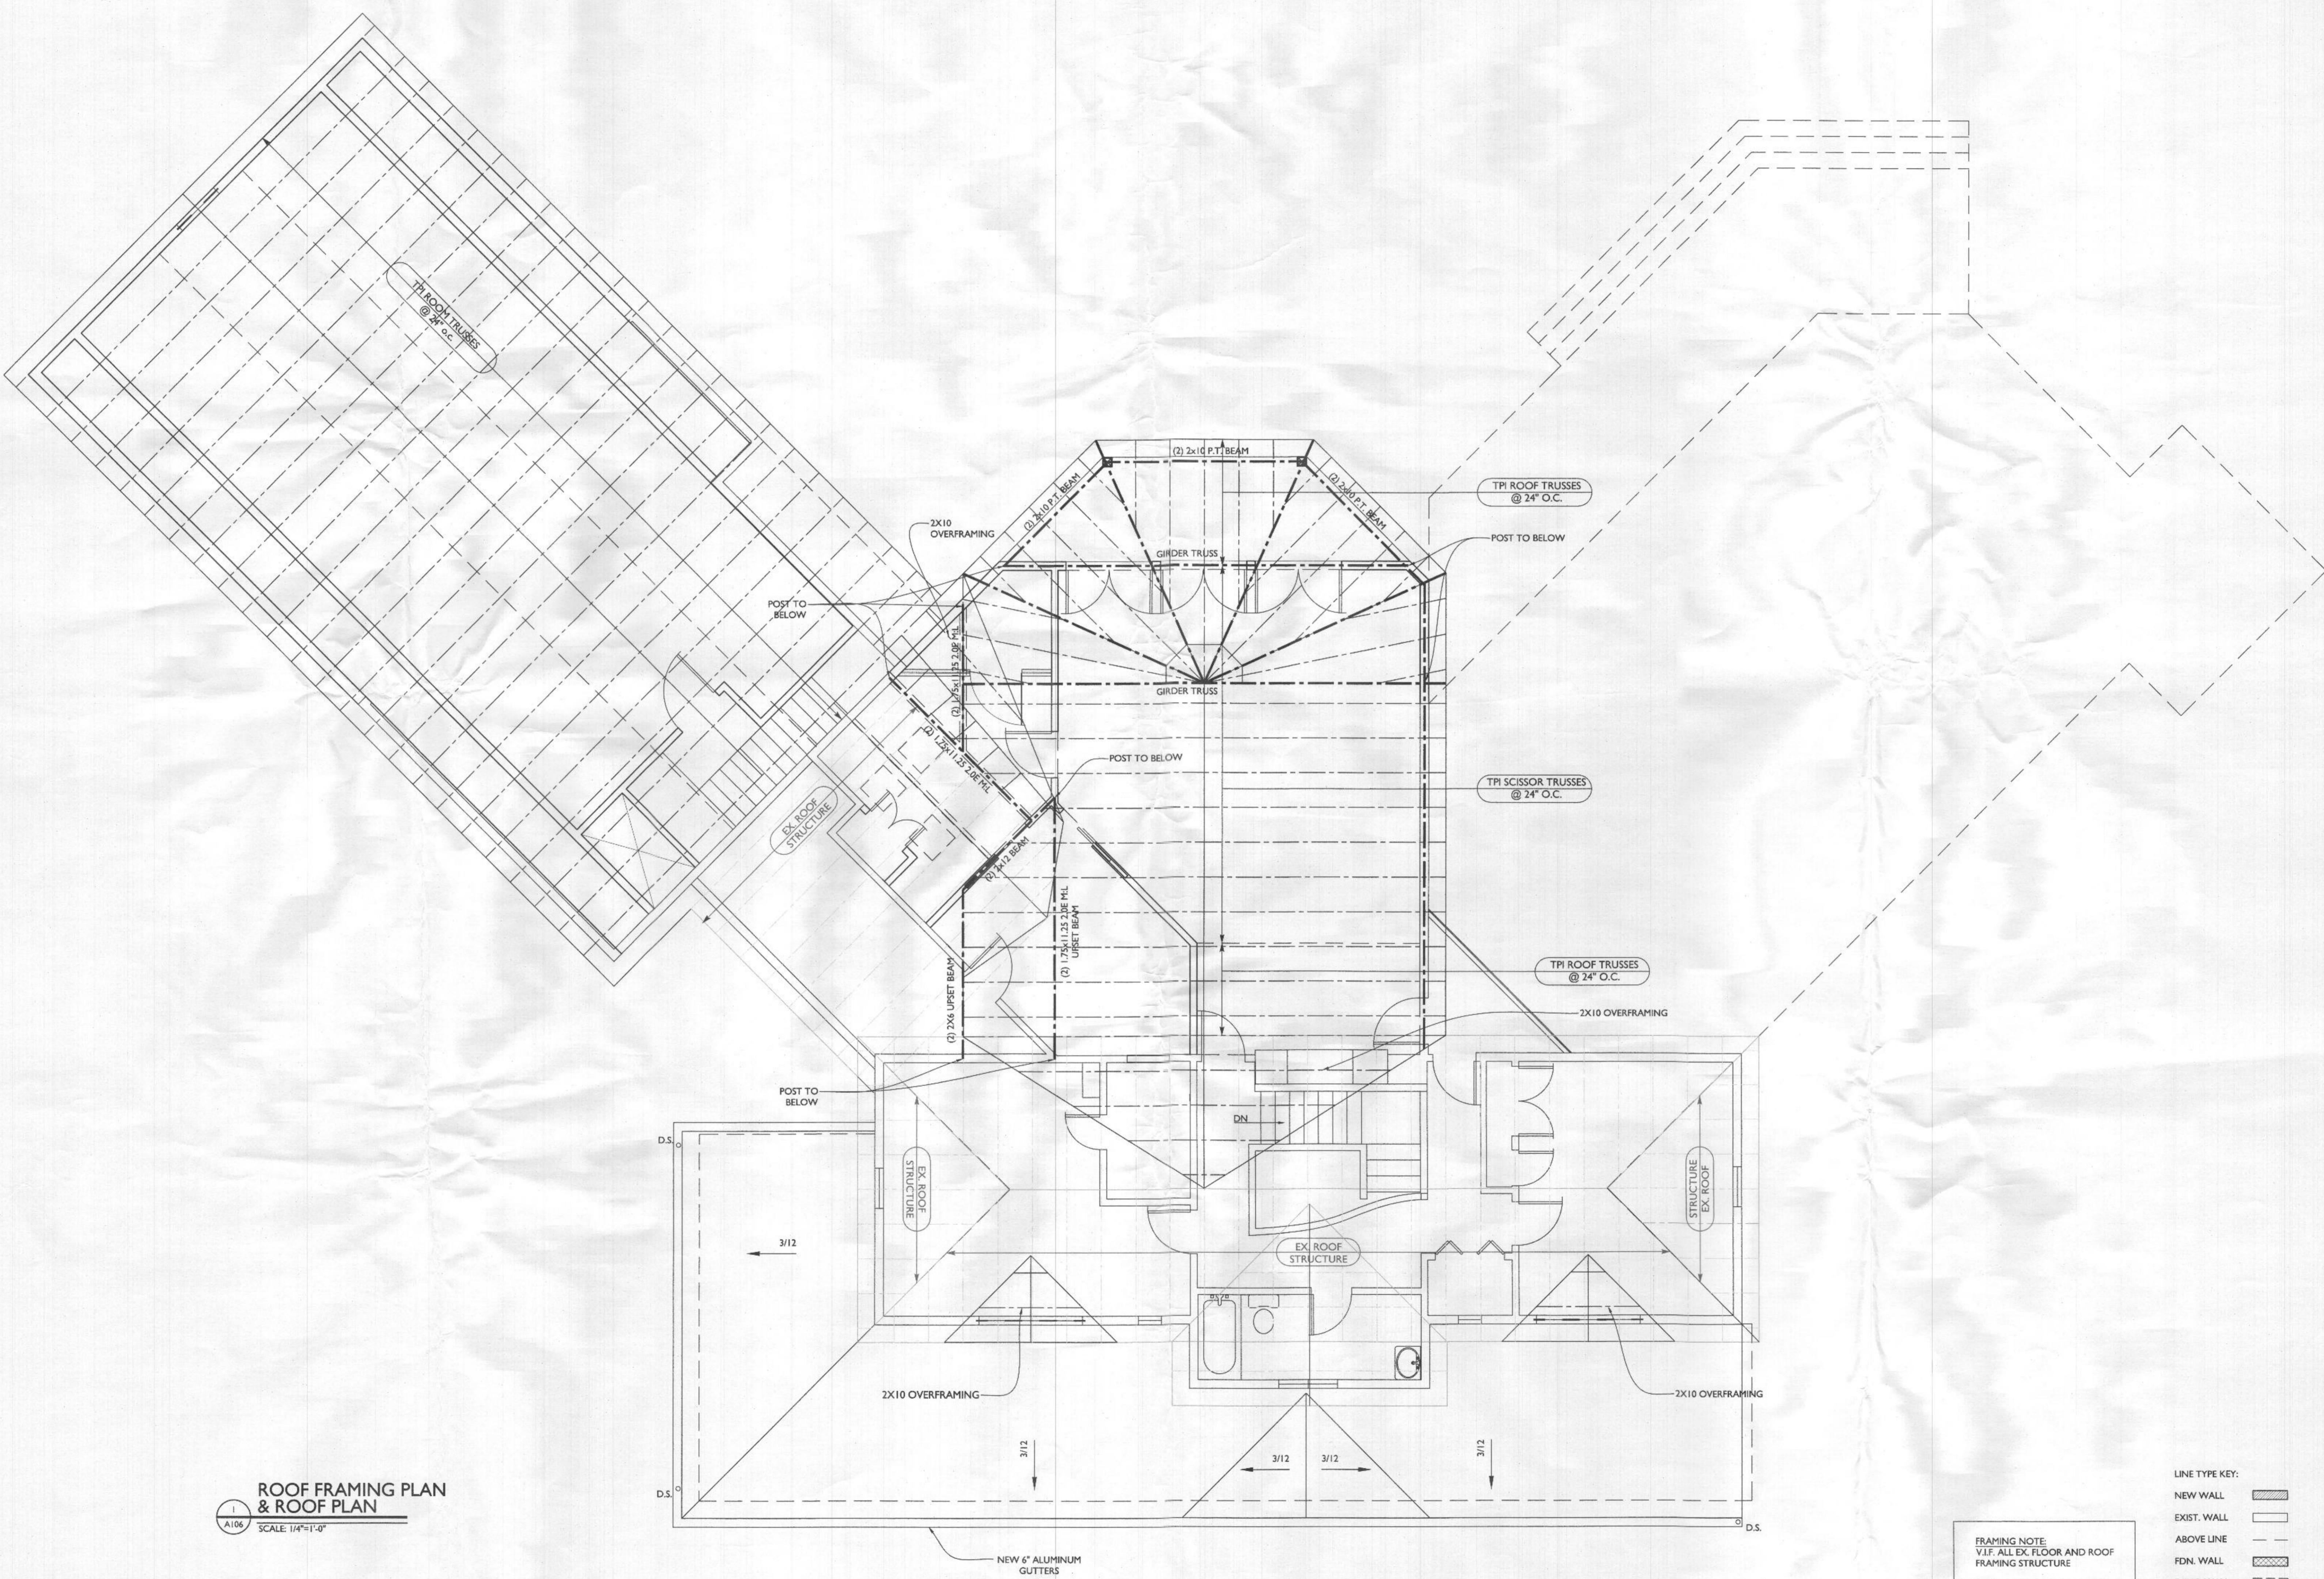

ROOF FRAMING PLAN & ROOF PLAN
 SCALE: 1/4"=1'-0"

FRAMING NOTE
 V.I.F. ALL EX. FLOOR AND ROOF FRAMING STRUCTURE

LINE TYPE KEY:
 NEW WALL [Solid Line]
 EXIST. WALL [Dashed Line]
 ABOVE LINE [Dotted Line]
 FDN. WALL [Double Dashed Line]
 DEMO WALL [Dash-dot Line]