


FLOOR PLAN DETAIL 'F-6'

ANDERSEN 200 SERIES WINDOW SCHEDULE				
UNIT NUMBER	UNIT DIMENSION	MANUFACTURER	ROUGH OPENING	WINDOW HEIGHT
2	(2) 244CH2856	5'-3 1/2" x 5'-5 1/2"	5'-4" x 5'-6"	7'-6"
3	244CH2436	2'-5 1/2" x 3'-5 1/2"	2'-4" x 3'-6"	7'-6"
4	(4) 244CH2856	5'-0" x 5'-5 1/2"	5'-0 1/2" x 5'-6"	7'-6"
5	CR14-74040-0014	4'-0 3/4" x 4'-0"	4'-1 3/4" x 4'-0 1/2"	7'-6"
6	244DH2840	2'-7 1/2" x 3'-1 1/2"	2'-8" x 4'-0"	7'-6"
7	244DH2856	2'-7 1/2" x 5'-5 1/2"	2'-8" x 5'-6"	7'-6"

DOOR SCHEDULE				
UNIT NUMBER	UNIT DIMENSION	MANUFACTURER	ROUGH OPENING	MANUF.
D	FWS DOOR	7'-1 1/4" x 6'-10 3/8"	8'-0" x 6'-8"	ANDERSEN
E	3'-0" x 6'-0"	3'-0" x 6'-0"	3'-2 1/2" x 6'-10 1/2"	THERMA-TRU
F	8' x 5'	16'-0" x 8'-0"	16'-1 1/2" x 8'-1 1/2"	CLO-PLY
G	3'-0" x 6'-0" w/ 1' SIDE LITES & TRANSOM	5'-5 5/8" x 7'-1 1/8"	5'-9 1/4" x 7'-4 1/2"	THERMA-TRU

3-SEASON WINDOWS			
UNIT NUMBER	UNIT DIMENSION	ROUGH OPENING	
244GV5050	4'-1 1/2" x 4'-1 1/2"	5'-0" x 5'-0"	
244GV6050	5'-1 1/2" x 4'-1 1/2"	6'-0" x 5'-0"	
GV5	7'-5 1/2" x 4'-1 7/8"	1'-4" x 5'-0 3/8"	

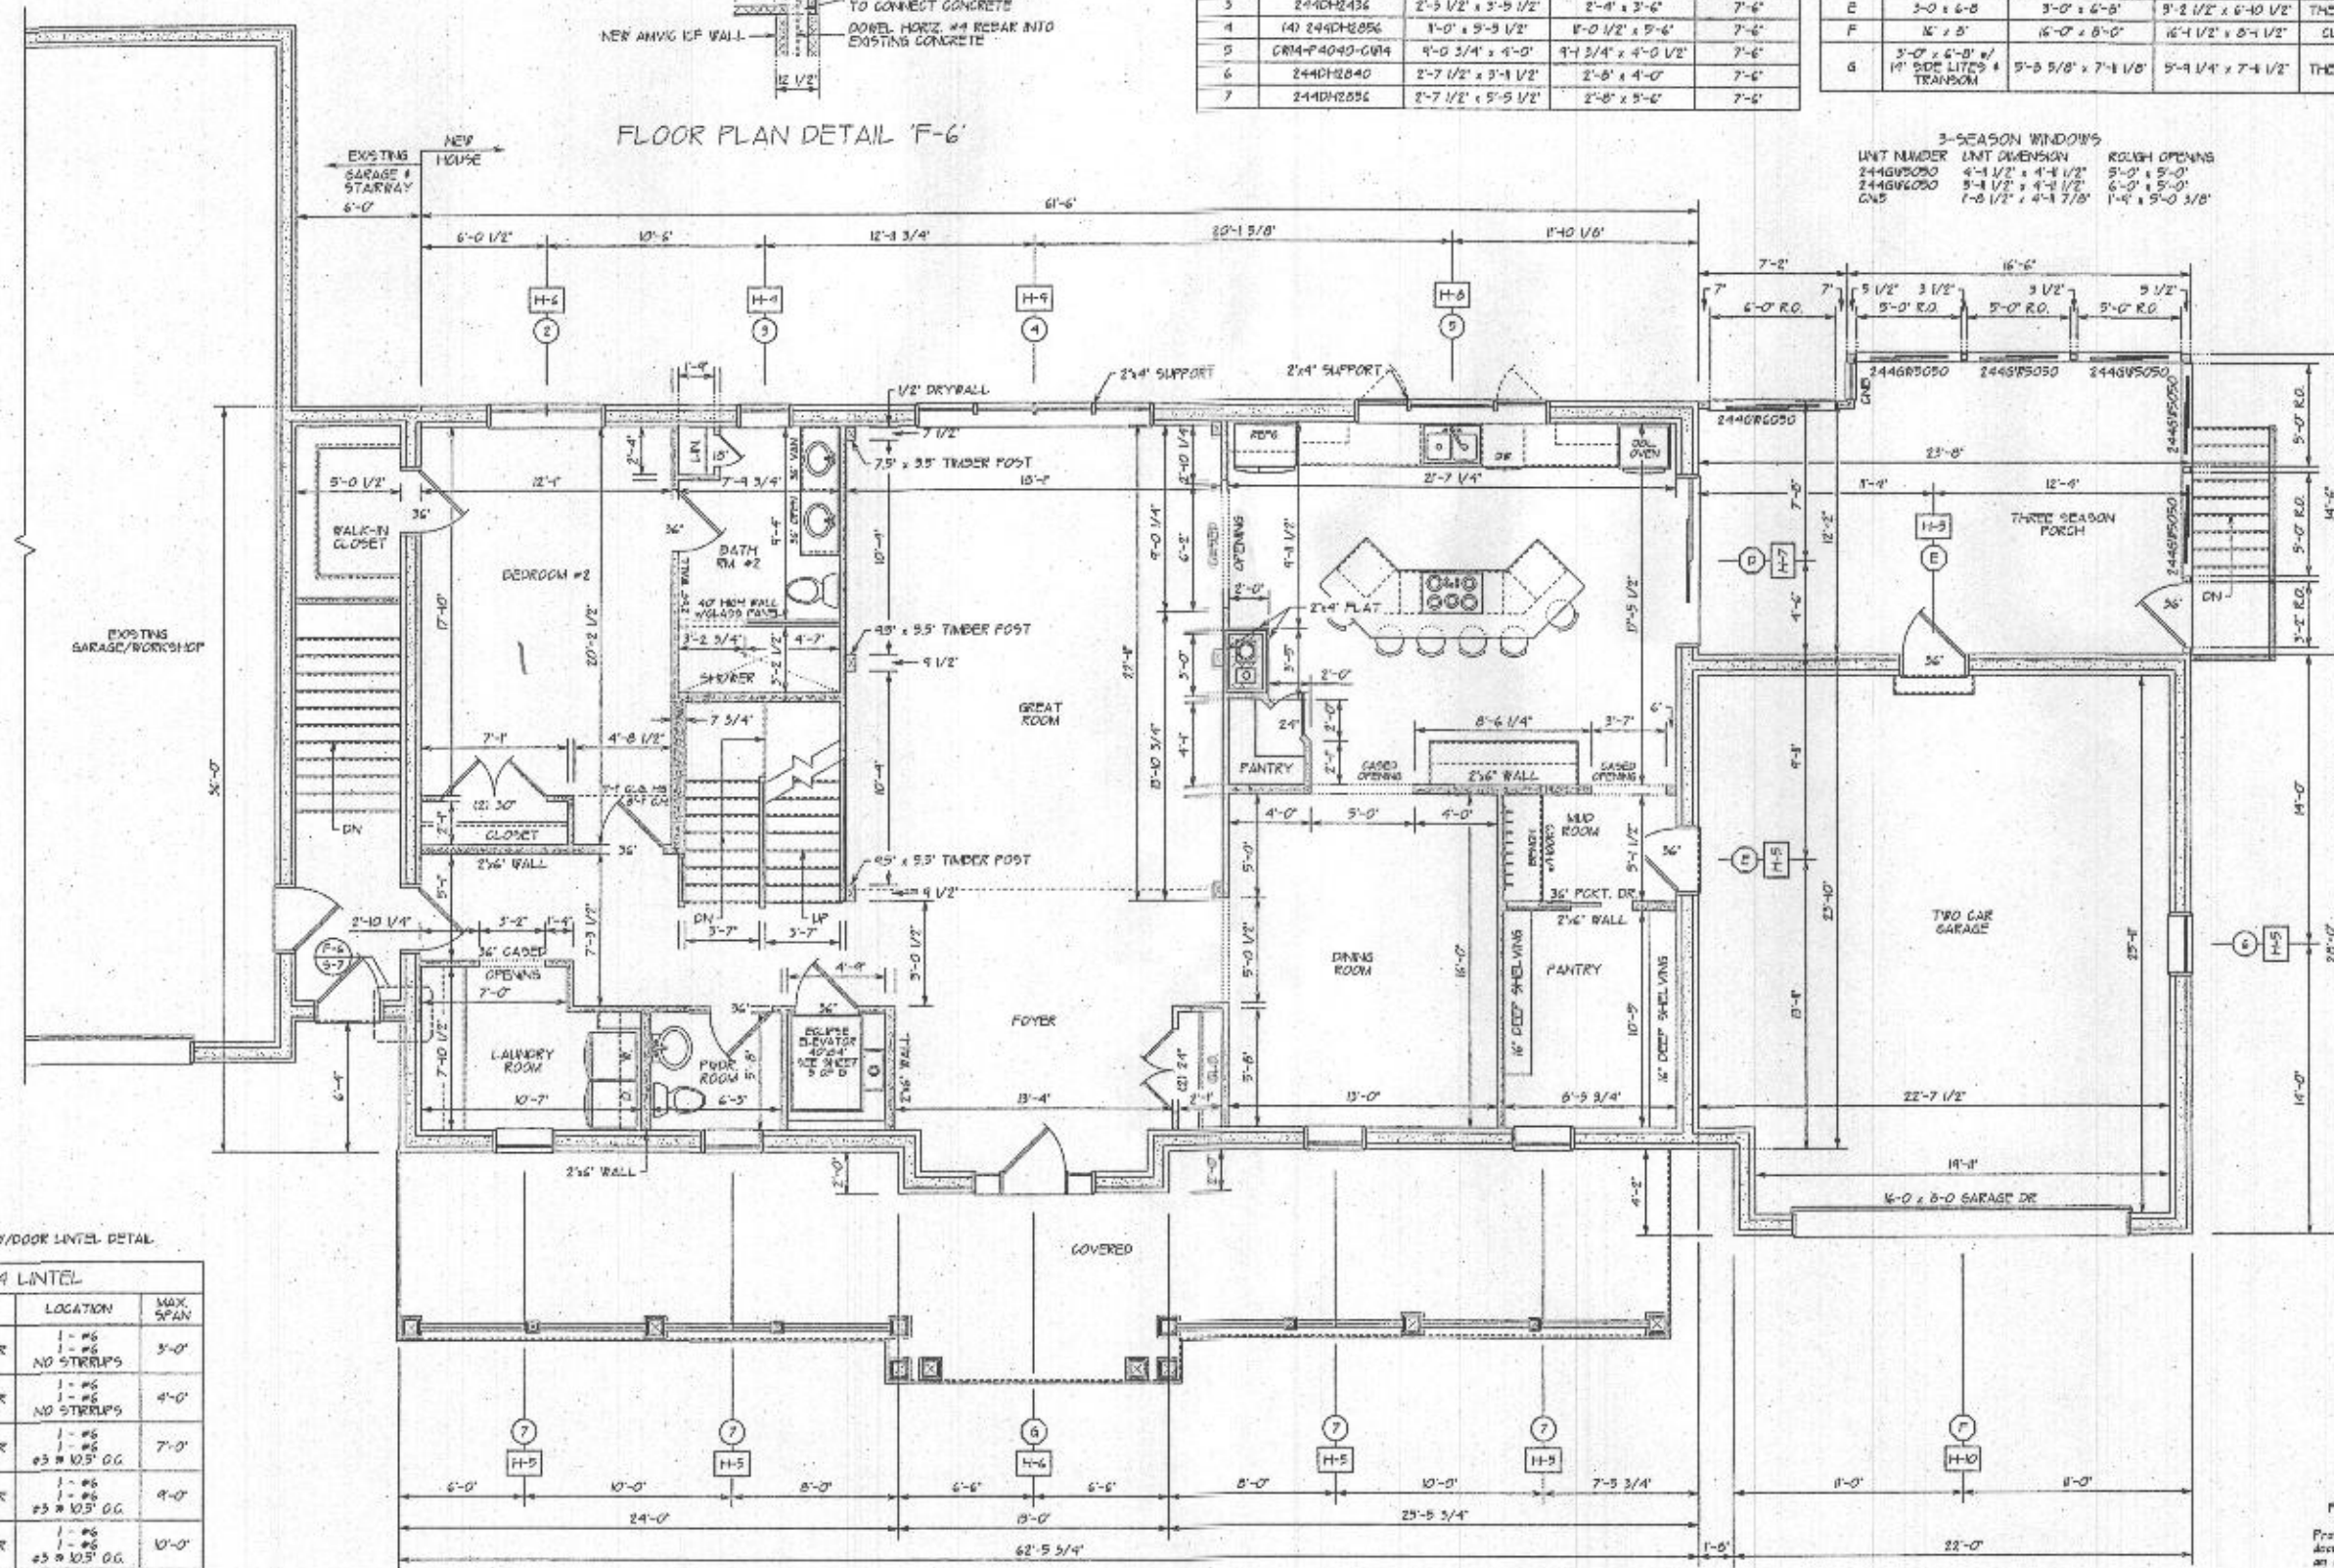

SEE SHEET 5 WINDOW/DOOR LITE DETAIL

ILL 6x24 LINTEL			
	LOCATION	LOCATION	MAX. SPAN
H-4	TOP REAR BOTTOM REAR STAIRS	1 - #6 NO STIRRUPS	3'-0"
H-5	TOP REAR BOTTOM REAR STAIRS	1 - #6 NO STIRRUPS	4'-0"
H-6	TOP REAR BOTTOM REAR STAIRS	1 - #6 NO STIRRUPS	7'-0"
H-7	TOP REAR BOTTOM REAR STAIRS	1 - #6 NO STIRRUPS	9'-0"
H-8	TOP REAR BOTTOM REAR STAIRS	1 - #6 NO STIRRUPS	10'-0"
H-9	TOP REAR BOTTOM REAR STAIRS	1 - #6 NO STIRRUPS	12'-0"
H-10	TOP REAR BOTTOM REAR STAIRS	1 - #6 NO STIRRUPS	17'-0"

- NOTES:
1. GARDON MONOXIDE ALARMS REQUIRED FOR DRILLINGS THAT USE FOSSIL FUELS
 2. EXTERIOR WALLS ARE SHOWN AT 12 1/2" THICK
 3. INTERIOR DIMENSIONS ARE FROM FACE OF STUDS IS 1/2" OR 3 1/2" THICKNESS
 4. INTERIOR DOORS ARE SHOWN 4" FROM ADJACENT WALL
 5. ALL EXTERIOR DOORS SHALL HAVE ADA APPROVED THRESHOLD

FIRST LEVEL FLOOR PLAN

LIVING AREA: 2,246 sq', GARAGE AREA: 656 sq', 3-SEASON ROOM 327 sq', FRONT PORCH 551 sq'

SCALE 1/4" = 1'-0"

SHEET No.

7 of 13

FIRST LEVEL FLOOR PLAN

CHARLES & JANET HARRIS
17529 TIMBERLEIGH WAY
WOODBINE, MARYLAND 21797

CREATIVE OUTLOOKS, LLC

PHILIP F. GELUZZA

CUSTOM HOME PLANNING & DESIGN
HOME ADDITION-REMODELING DESIGN
COMPLETE CONSTRUCTION PLANS

PERMITS@CREATIVEOUTLOOKS.NET

PHONE 410-596-1062

Authorization/Registration for Use of Plans
This set of drawings, the design, and the accompanying specifications are the property of Creative Outlooks, LLC. A copy of these drawings and specifications will be provided to the Client for the use of construction. It is understood and agreed that these drawings are not to be copied, modified, or used without the written permission of Creative Outlooks, LLC.
Copyright Creative Outlooks, LLC.
All rights reserved 2017




REQUIRED FOR STRUCTURAL SUPPORT:
FOUNDATION, STEEL BEAMS, MICRO-PILLS,
HEADERS & WALL BRACES ONLY.
Professional Certification: I hereby certify that these documents were prepared or approved by me, and that I am a duly licensed professional engineer under the laws of the State of Maryland.
License No. 10062, Expiration Date: 12-31-18
TMM CONSULTING SERVICES, LLC
744 HOLLAND RD
MIDDLETOWN, MD 21769
240-459-6518

DOOR SCHEDULE				
UNIT	UNIT NUMBER	UNIT DIMENSION	MANUFACTURER	ROUGH OPENING
H	FW3 363	3'-0" 1/8" x 6'-7" 1/2"	5'-0" x 6'-5"	ANDERSEN

WINDOW SCHEDULE				
UNIT	UNIT NUMBER	UNIT DIMENSION	MANUFACTURER	ROUGH OPENING
8	(2) 2440H2049	5'-8" 1/2" x 4'-5" 1/2"	6'-0" x 4'-9"	6'-9"
9	(4) 244FX2856 *	1'-0" x 5'-5" 1/2"	1'-0" 1/2" x 5'-6"	7'-0" 1/4"
10	2440H2449-FX4659-2440H2449 *	4'-4" 1/2" x 4'-5" 1/2"	4'-3" x 4'-9"	6'-9"
11	2440H2449 *	2'-3" 1/2" x 5'-5" 1/2"	2'-9" x 5'-6"	6'-9"
12	2440H2440	2'-3" 1/2" x 5'-4" 1/2"	2'-4" x 4'-0"	6'-8"
13	2440H2849	2'-7" 1/2" x 4'-5" 1/2"	2'-8" x 4'-9"	6'-9"
14	2440H2849-2049-2049 *	6'-2" 1/2" x 4'-5" 1/2"	6'-3" x 4'-9"	6'-9"

* WITH 2"x4" SUPPORT MULLION *

IL-1 6x12 LINTEL			
LOCATION	LOCATION	MAX SPAN	
H-1	TOP REBAR BOTTOM REBAR STAIRS	1 - #5 1 - #5 #5 @ 15" O.C.	4'-0"
H-2	TOP REBAR BOTTOM REBAR STAIRS	1 - #5 1 - #5 #5 @ 15" O.C.	7'-0"
H-3	TOP REBAR BOTTOM REBAR STAIRS	2 - #5 2 - #5 #5 @ 4" O.C.	10'-0"
H-4	TOP REBAR BOTTOM REBAR STAIRS	2 - #5 2 - #5 #5 @ 4" O.C.	12'-0"

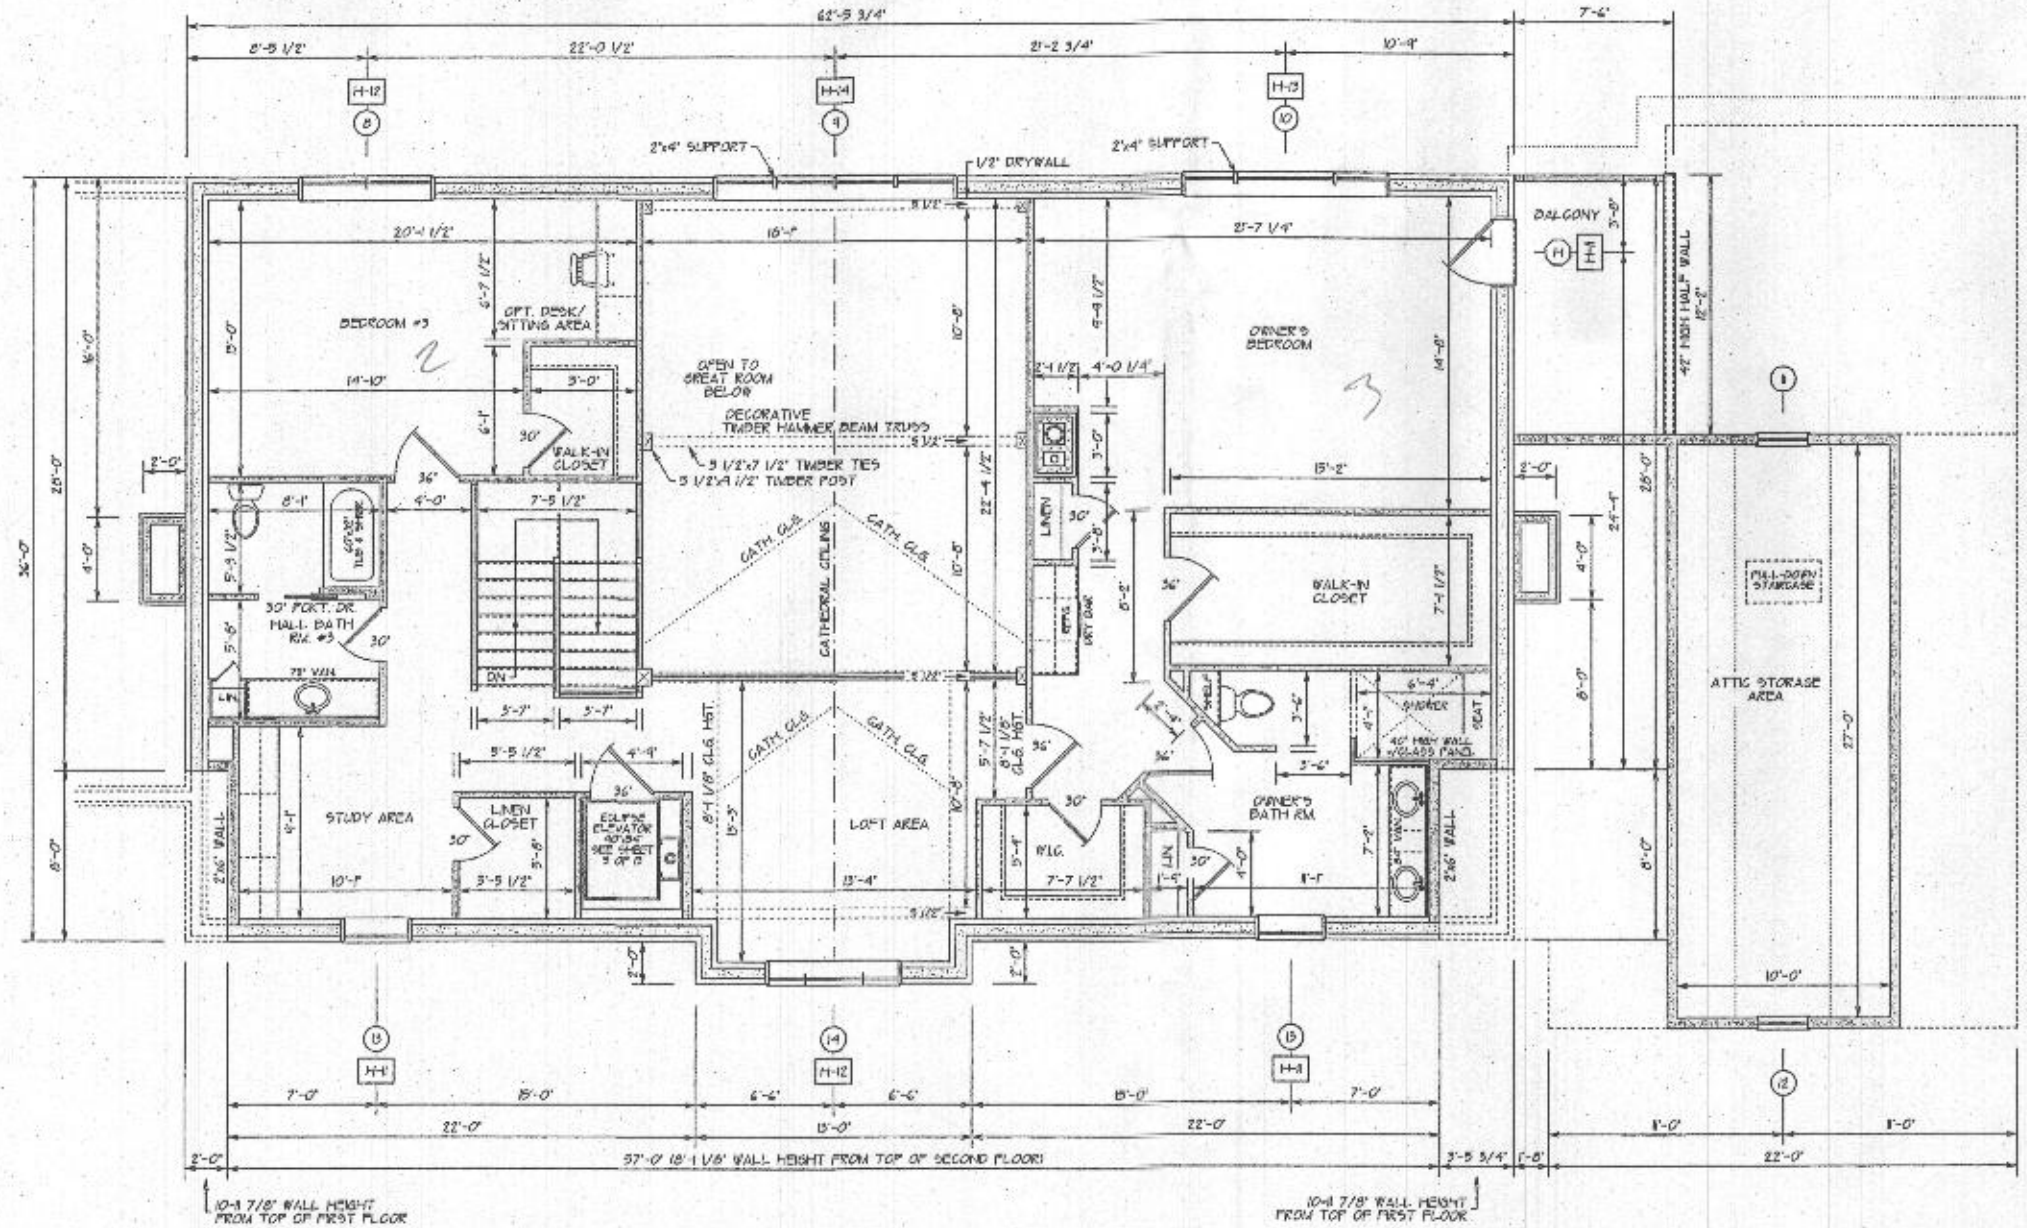

- NOTE:
1. CARBON MONOXIDE ALARMS REQUIRED FOR DWELLINGS THAT USE FOSSIL FUELS
 2. EXTERIOR WALLS ARE SHOWN AT 12 1/2" THICK
 3. INTERIOR DIMENSIONS ARE FROM FACE OF STUDS 1/2" OR 5/8" THICKNESS
 4. INTERIOR DOORS ARE SHOWN 4" FROM ADJACENT WALL
 5. ALL EXTERIOR DOORS SHALL HAVE ADA APPROVED THRESHOLD

SECOND LEVEL FLOOR PLAN LIVING AREA: 1808 sq. TWO STORY GREAT ROOM AREA: 424 sq. ATTIC STORAGE AREA: 306 sq. BALCONY AREA: 9 sq.



REVIEWED FOR STRUCTURAL SUPPORT: FOUNDATION, STEEL BEAMS, JACK-UPS, HEADERS & WALL BRACING ONE-Y. Professional Certification. I hereby certify that these documents were prepared or approved by me, and that I am a duly licensed professional engineer under the laws of the state of Maryland. License No. 9852, Expiration Date: 5-17-18. TMN CONSULTING SERVICES, LLC 744 HOLLOV RD. MDDETROIT, MI 48224 248-439-5215




CREATIVE OUTLOOKS, LLC
PHILIP F. GURAJA
CUSTOM HOME PLANNING & DESIGN
HOME ADDITION-STRUCTURE DESIGN
COMPLETE CONSTRUCTION PLANS
PHONE: 410-946-1052
FAX: 410-946-1052

PROJECT FOR: CHARLES & JANET HARRIS
17529 TIMBERLEIGH WAY
WOODBINE, MARYLAND 21797

DATE: MAY 10, 2017
SCALE: 1/4" = 1'-0"
SHEET: 9 of 13

  

H-1 6x12 LINTEL			
	LOCATION	LOCATION	MAX SPA
H-1	TOP REDAR BOTTOM REDAR STIRRLPS	1 - #3 1 - #3 #3 @ 45' O.C.	4'-0"
H-2	TOP REDAR BOTTOM REDAR STIRRLPS	1 - #6 1 - #6 #2 @ 65' O.C.	7'-0"
H-3	TOP REDAR BOTTOM REDAR STIRRLPS	2 - #3 2 - #3 #3 @ 4' O.C.	10'-0"
H-4	TOP REDAR BOTTOM REDAR STIRRLPS	2 - #3 2 - #3 #3 @ 4' O.C.	12'-0"

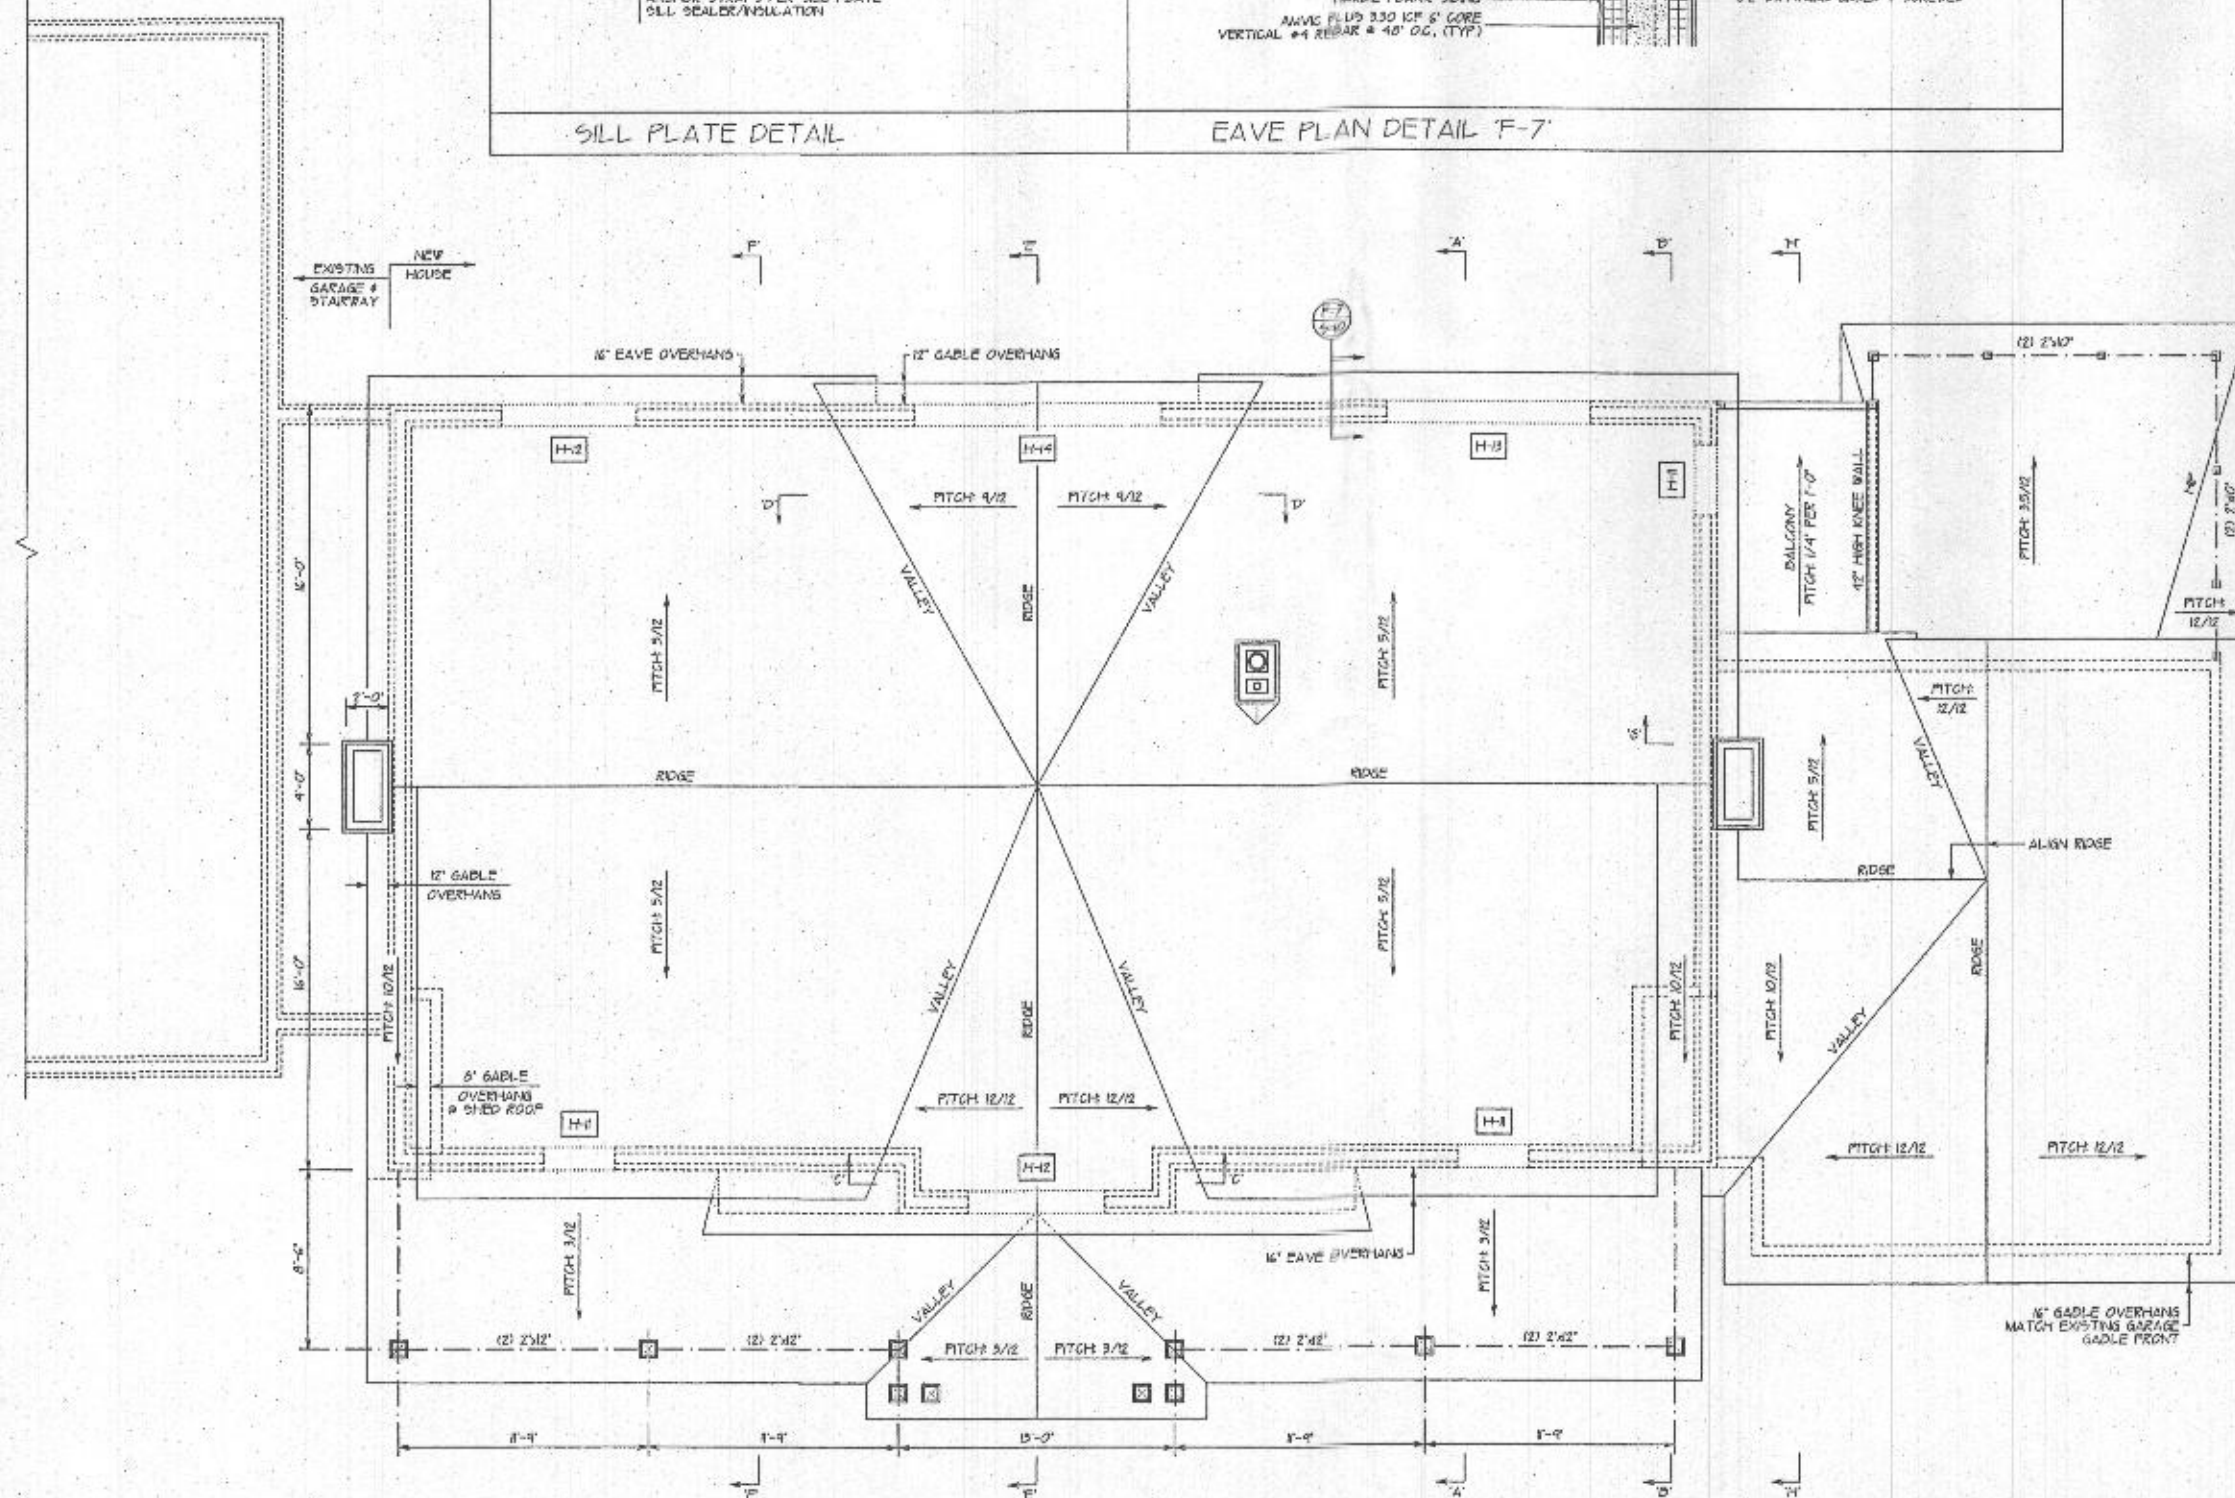

ROOF PLAN

SCALE: 1/4" = 1' 0"

SHEET No. 10 of 13

ROOF PLAN

1

CHARLES & JANET HARRIS
17529 TIMBERLEIGH WAY
WOODBINE, MARYLAND 21797

[illegible]

CREATIVE OUTLOOKS, LLC

PHILIP F. GUZZETTA

COMPLETE CONSTRUCTION PLANS
PHONE: 410-586-1012
PAGEATER@AOL.NET

Authorization/Limitations for Use of Plans

This set of drawings, the design itself, and any accompanying specifications are solely owned by Creative Outlooks, LLC. A copy of these drawings and specifications will be provided to the Client for the use of construction. It is understood and agreed that these drawings are not to be copied, modified and/or redrawn without the express permission by Charles E. Varnier Jr. or Creative Outlooks, LLC.

Copyright: Creative Outlooks, LLC.
All rights reserved. 2/2017




REVIEWED FOR STRUCTURAL SUPPORT:
FOUNDATION STEEL BEAMS, MICRO-PILES
HEADERS & WALL DRAWINGS ONLY.

Professional Certification: I hereby certify that these documents were prepared or approved by me, and that
as a duly licensed professional engineer under the laws
of the state of Maryland.


License No. 9362 Expiration Date: 2-17-05

TMM CONSULTING SERVICES, LLC
7941 HOLLOW RD
MIDDLETOWN MD 21756
240-438-4830


Copyright Creative Outlooks, LLC
All rights reserved 2017

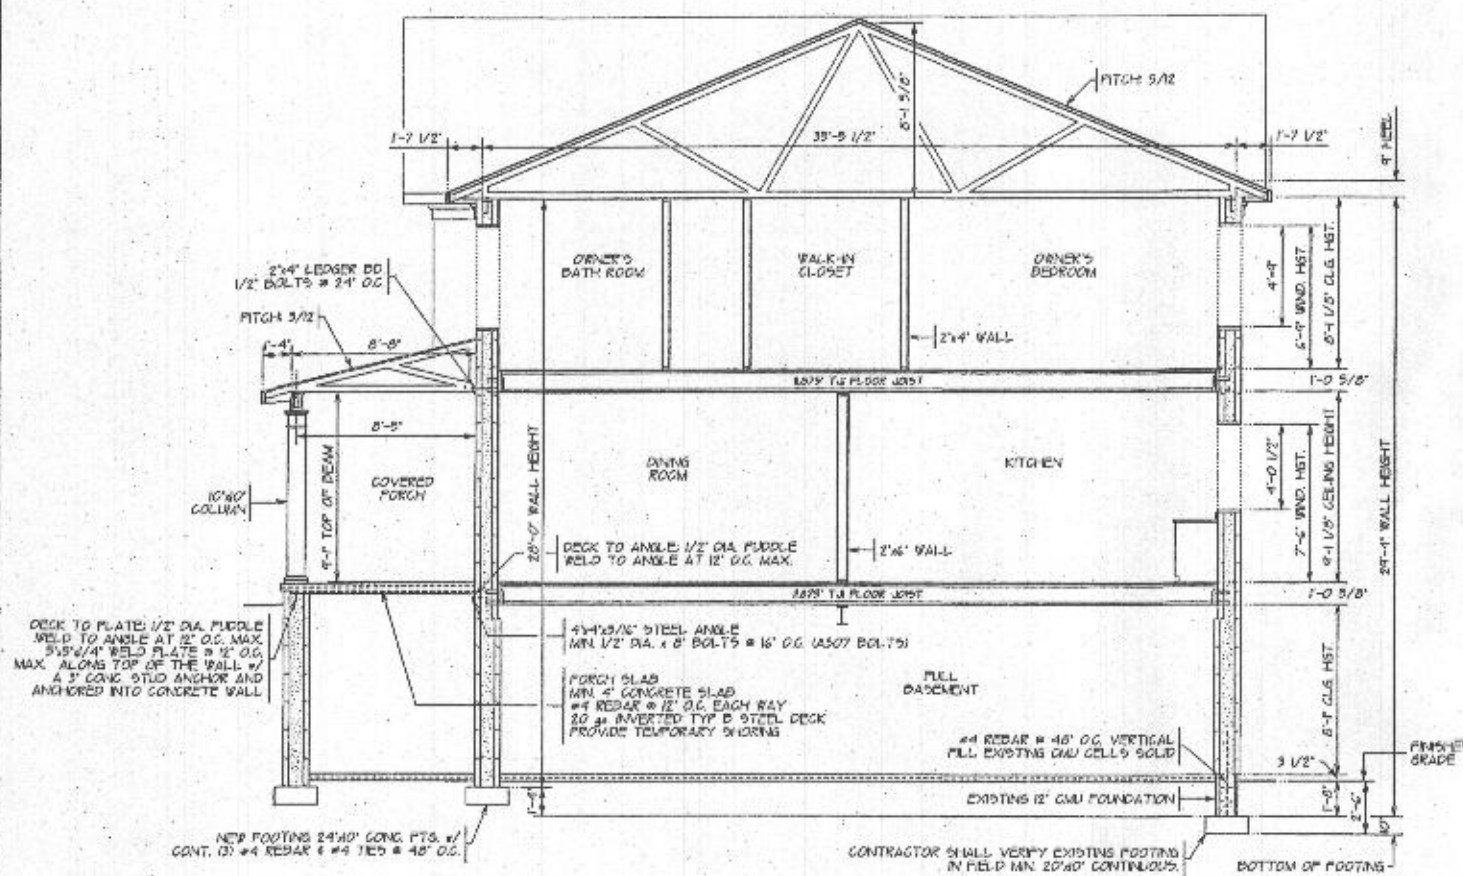


BUILDING SECTION 'A-A'

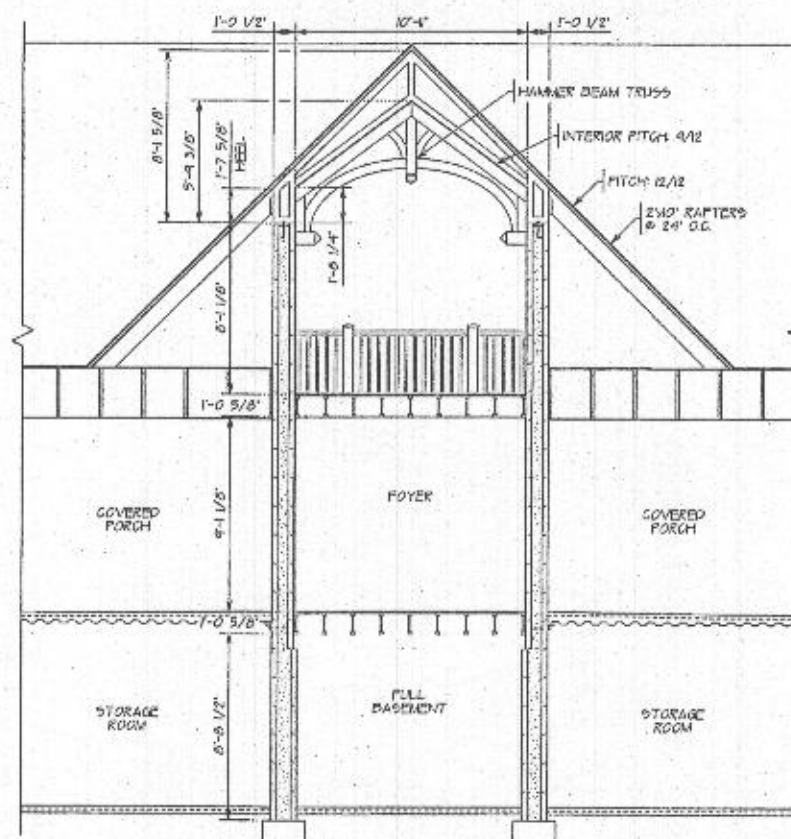

BUILDING SECTION 'C-C'

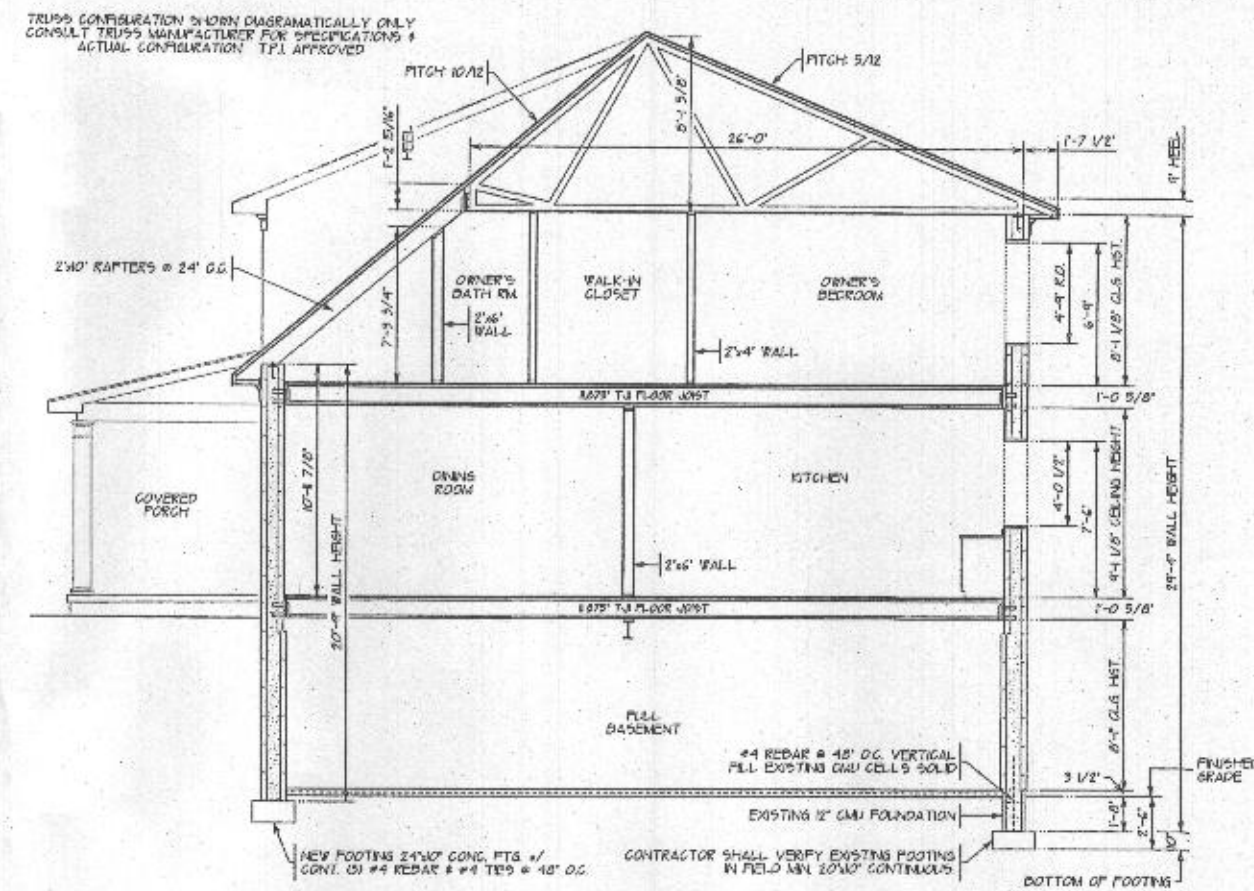

BUILDING SECTION 'B-B'

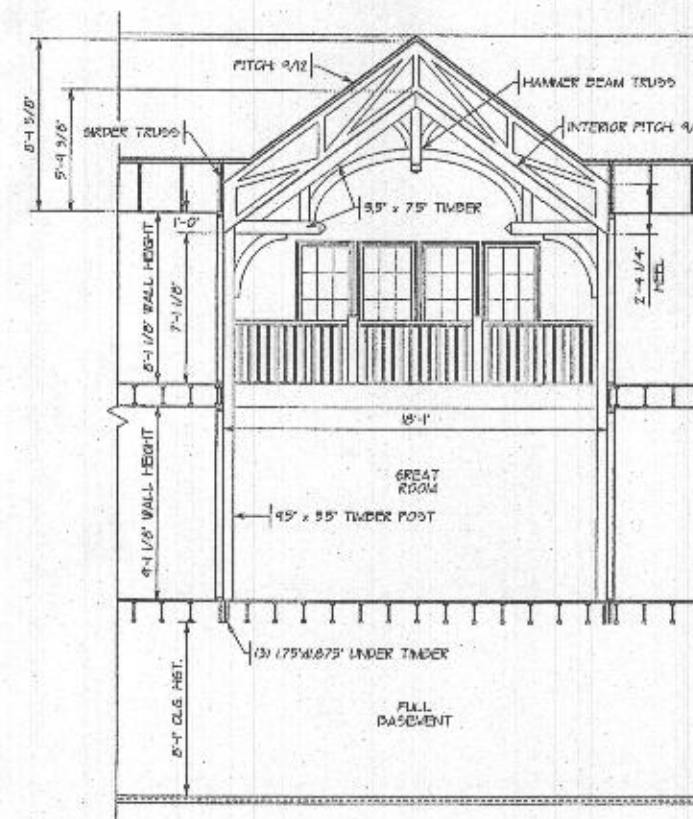

BUILDING SECTION 'D-D'

NOTE:
1 SEE SHEET 4 OF 13 FOR FOUNDATION WALL REBAR
AND HORIZONTAL WALL REBAR
2 ABOVE GRADE WALL VERTICAL #4 REBAR @ 48" O.C.

Authorization/Limitations for Use of Plans

This set of drawings, the design itself, and any accompanying specifications are solely owned by Creative Outlets, LLC. A copy of these drawings and specifications will be provided to the Client for the use of construction. It is understood and agreed that these drawings are not to be copied, modified and/or released without the written permission by Creative Outlets, LLC.

Copyright Creative Outlets, LLC.
All rights reserved 2017



REVIEWED FOR STRUCTURAL SUPPORT:
FOUNDATION, STEEL BEAMS, MICRO-PILES,
HEADERS & WALL BRACING ONLY.

Professional Certification: I hereby certify that these documents were prepared or approved by me, and that I am a duly licensed professional engineer under the laws of the state of Maryland.

Licenses No. 0562, Expiration Date: 3-17-08

TMN CONSULTING SERVICES, LLC
7941 HOLLOMAN RD.
MIDDLETOWN, MD 21769
240-429-9980

SHEET No.

11 of 13

SCALE 1/4" = 1' 0"

BUILDING SECTIONS

CREATIVE OUTLOOKS, LLC

OKS, L

CUSTOM HOME PLANNING & DESIGN
HOME ADDITION-REMODELING DESIGN
COMPLETE CONSTRUCTION PLANS





PHONE: 410-596-1062

BUILDING SECTIONS

FILE	DATE	NAME	FILE NAME
	10-10-79	10-10-79	10-10-79

LET NUMBER

LET NUMBER

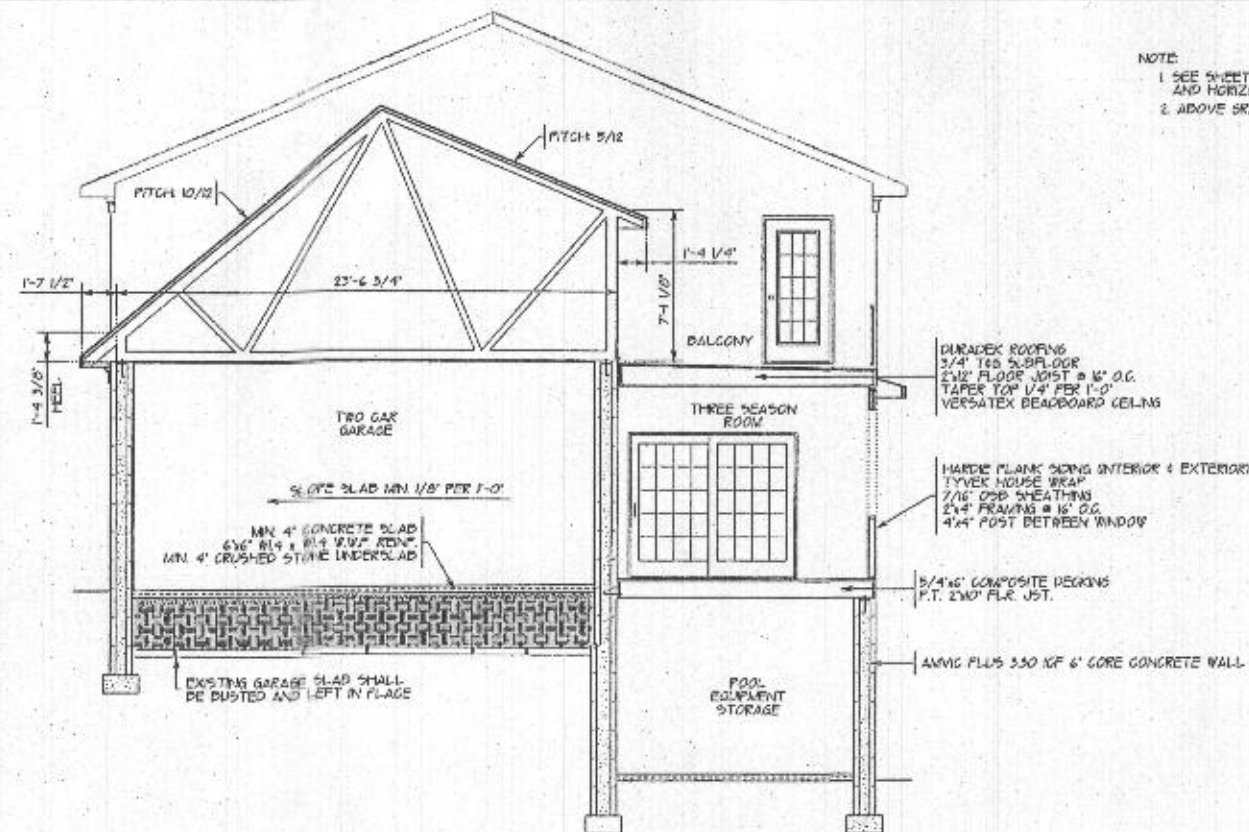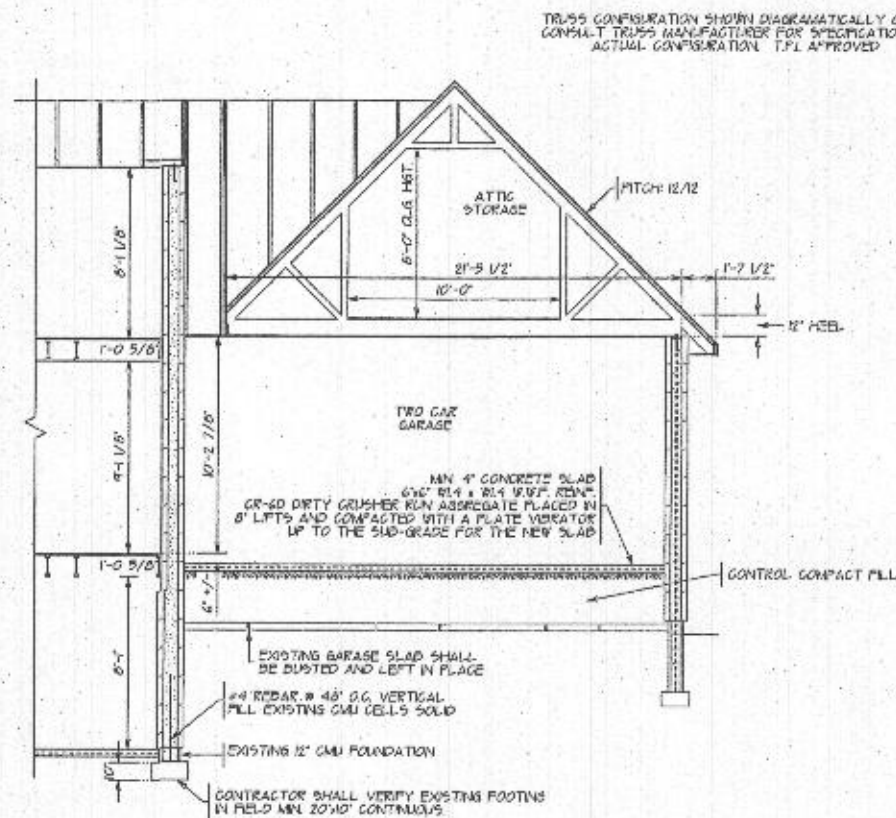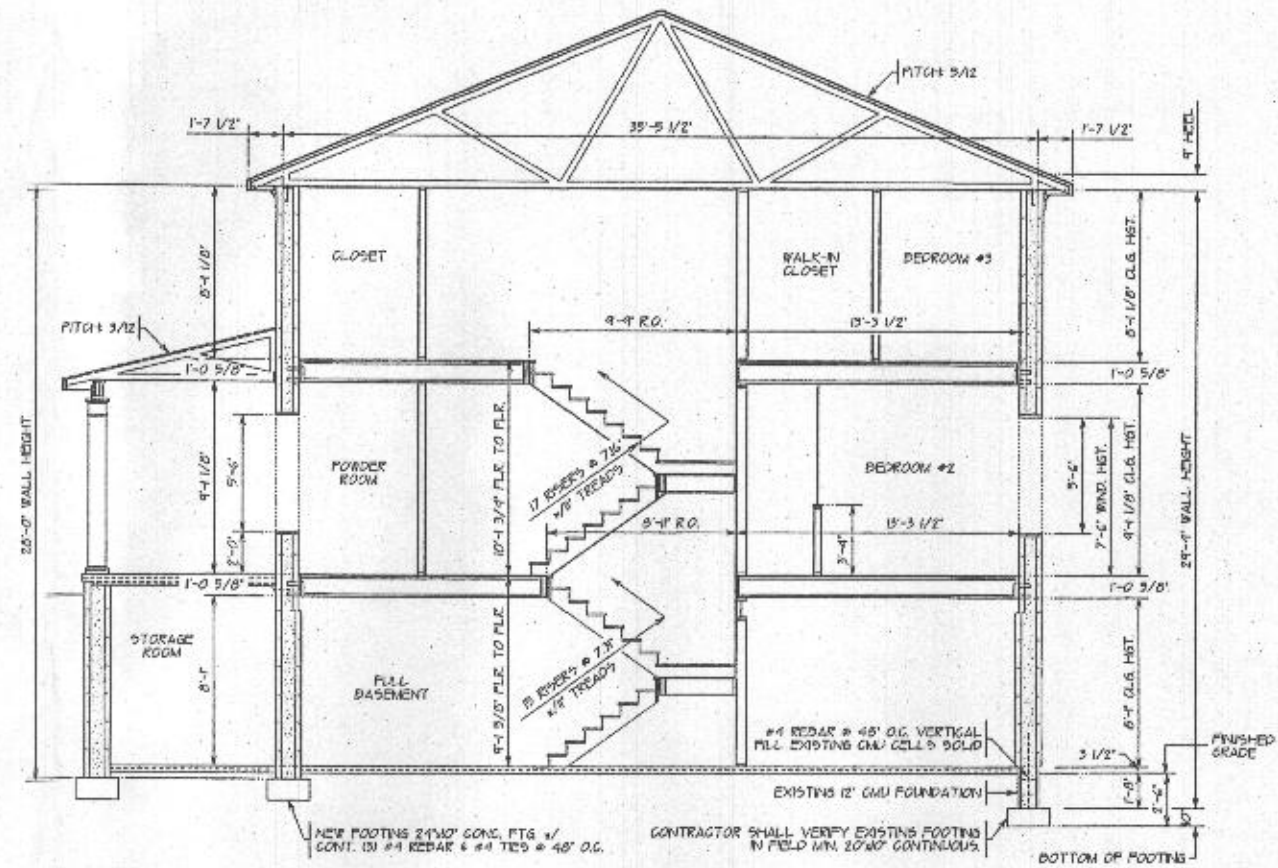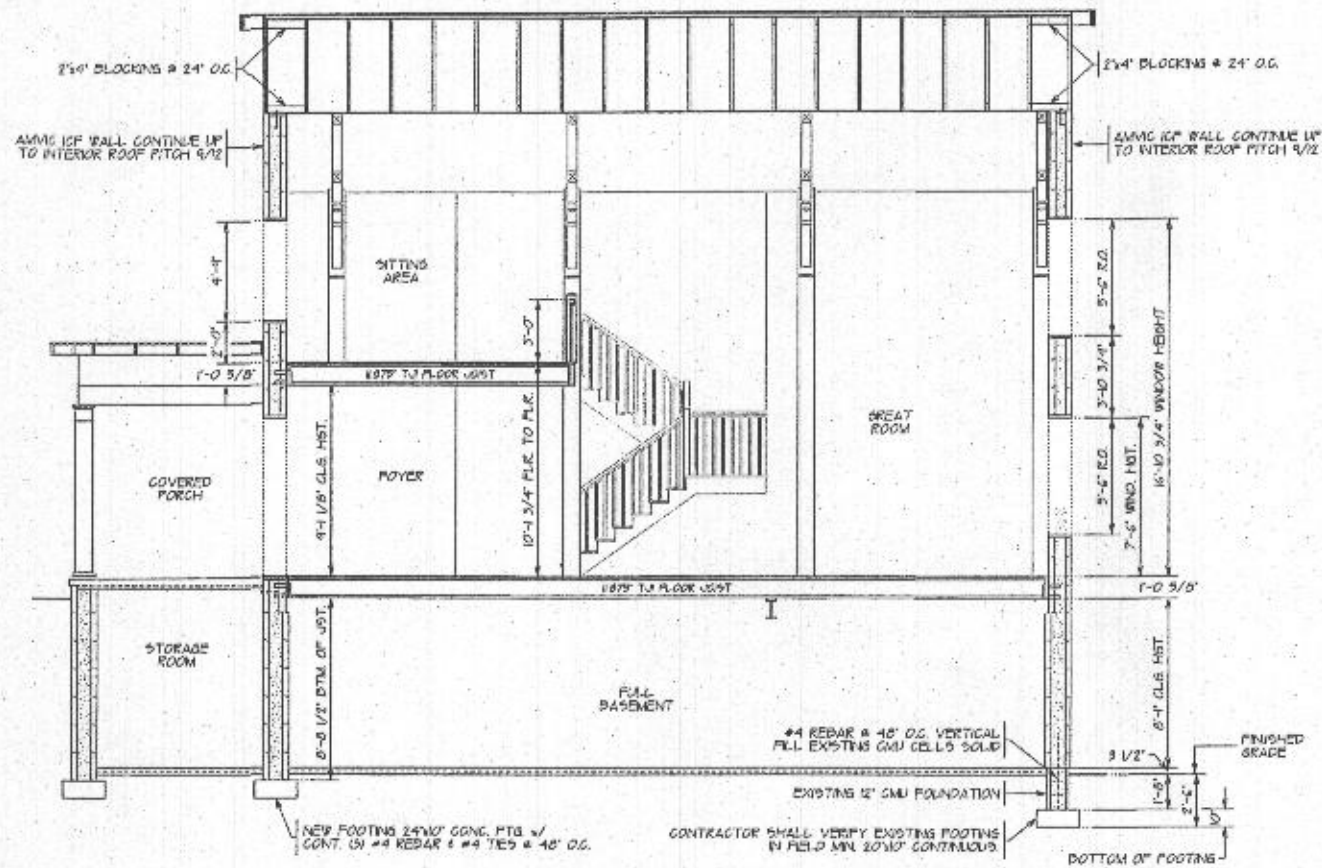

BUILDING SECTIONS

CHARLES & JANET HARRIS
17529 TIMBERLEIGH WAY
WOODBINE, MARYLAND 21797

[illegible]

水

CUSTOM HOME PLANNING & DESIGN
HOME ADDITION-REMODELING DESIGN
COMPLET CONSTRUCTION PLANS

PHONE 410-546-1062

Copyright Creative Outlooks, LLC.
All rights reserved 2017

Authorization/Limitations for Use of Plans

This set of Drawings, the Actual Model, and any accompanying specifications are solely owned by Creative Outlooks, L.L.C. A copy of these Drawings and specifications will be provided to the Client for the use of construction. It is understood and agreed that these Drawings are not to be copied, modified and/or redrawn without the written permission by Charles & Janet Harris or Creative Outlooks, L.L.C.




REVERED FOR STRUCTURAL SUPPORT:
FOUNDATION, STEEL BEAMS, MICRO-PILES,
HEADERS & WALL BRACING ONLY.
Professional Certificates. I hereby certify that these
documents were prepared or approved by me, and that
I am a duly licensed professional engineer under the laws
of the state of Maryland.
License No. 9862, Expiration Date: 3-17-10
TMM CONSULTING SERVICES, LLC
7941 HOLLOMAN RD.
MADDETOWN, MD 21764
246-430-9380

SHEET No.

12 of 1

SCALE: 1/4" = 1'

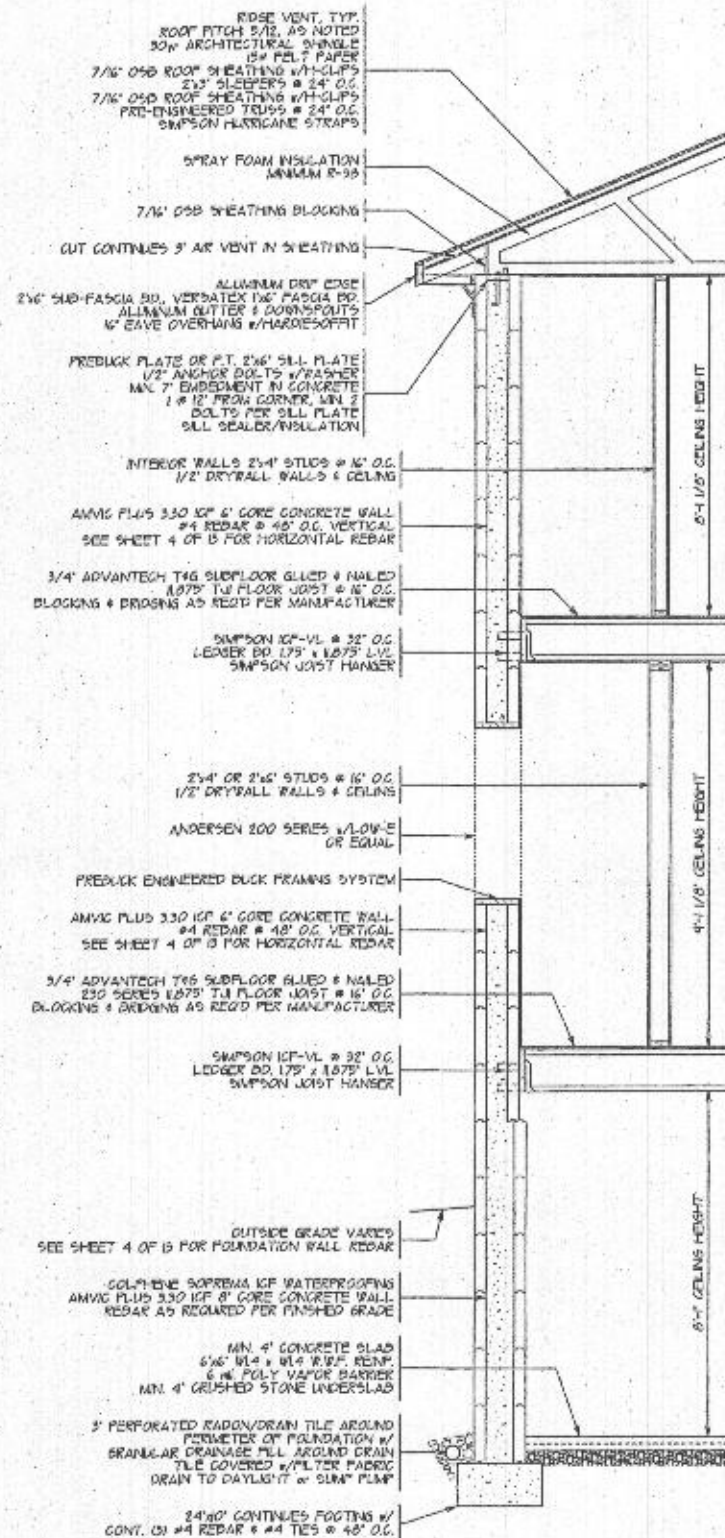


WALL SECTION


FASTENING SCHEDULE	
1. JOISTS TO SILL OR BEAM	(1) 5d COMMON 10d 1/2\"/>

FASTENING SCHEDULE

- NOTE
- #4 REBAR # 48\"/>

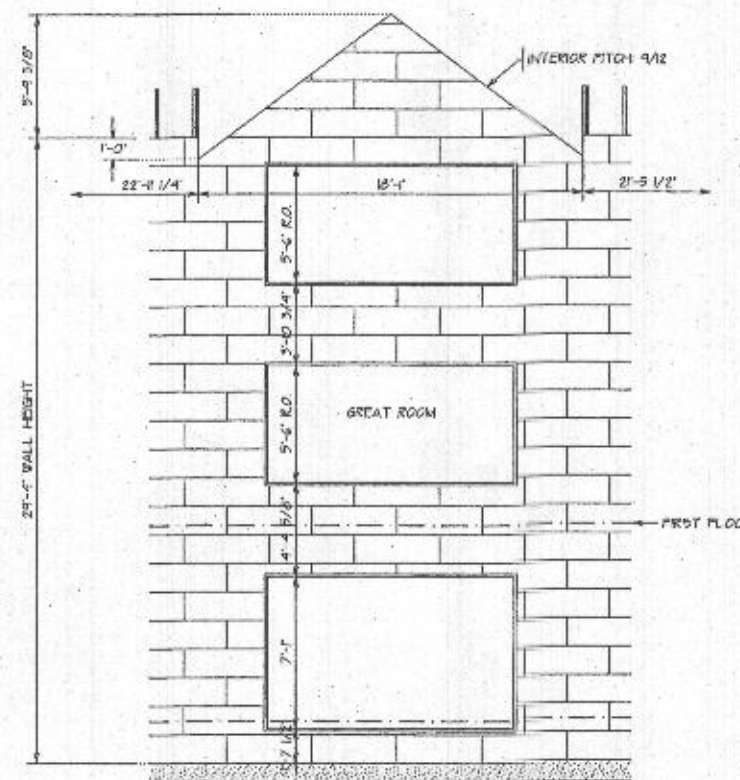


GREAT ROOM WALL

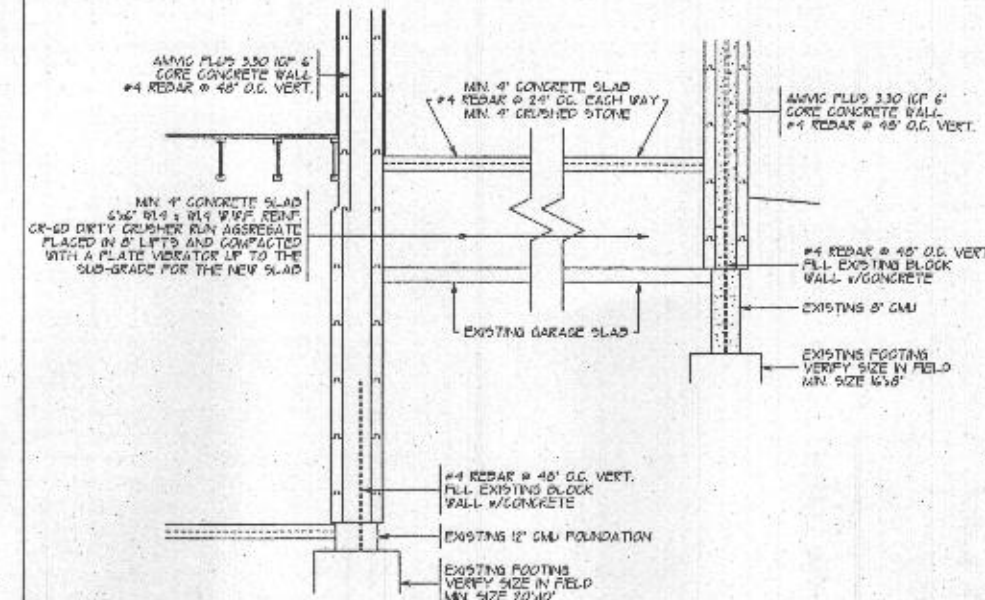

SECTION F-4 & F-5

- NOTE
- #4 REBAR # 48\"/>

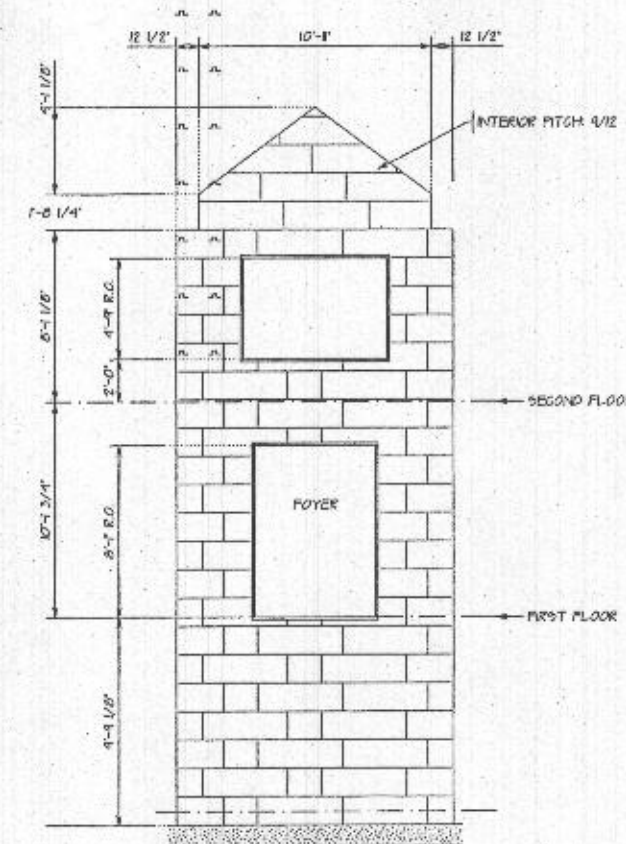

FOYER WALL

DETAILS & SECTIONS

CHARLES & JANET HARRIS
17529 TIMBERLEIGH WAY
WOODBINE, MARYLAND 21797

CREATIVE OUTLOOKS, LLC
P.O. BOX 111
FELT P. BALDUZZA

CUSTOM HOME PLANNING & DESIGN
HOME ADDITION-REMODELING DESIGN
COMPLETE CONSTRUCTION PLANS

PHONE 410-596-1062

Authorization/Limitations for Use of Plans
The set of drawings, as shown, and any accompanying specifications are the property of Creative Outlooks, LLC. They are to be used only for the project and site described herein. No part of these drawings may be reproduced, stored in a retrieval system, or transmitted in any form or by any means, electronic, mechanical, photocopying, recording, or by any information storage and retrieval system, without the prior written permission of Creative Outlooks, LLC. All rights reserved 2007



REVIEWED FOR STRUCTURAL SUPPORT:
FOUNDATION, STEEL BEAMS, MICRO-LAMS,
HEADERS & WALL BRACING ONLY.
Professional Certification: I hereby certify that these documents were prepared or supervised by me, and that I am a duly licensed professional engineer under the laws of the State of Maryland.
TMM CONSULTING SERVICES, LLC
2041 HOLLOR RD.
MIDDLETOWN, MD 21769
240-439-9283

SHEET No.

13 of 13

SCALE 1/4" = 1'-0"