

**HOWARD COUNTY DEPARTMENT OF INSPECTIONS,  
LICENSES AND PERMITS**

**ON-LINE PLAN DROP OFF**

CC: Health

To: Plan Review Division

From: Neel Kande  
(Name)  
RD contracting  
(Company)


Telephone #: 205-441-1670 Email address rdcontractingmd@gmail.com

Permit Site Address 5421 Talon ct. Clarksville

Permit Number: B 22001070

Application On-Line File Date: 3/30/22

The above referenced permit was applied for online and the drawings are being dropped off for review and approval. These drawings represent the proposed work as outlined on the on-line application. I understand that this Department will not be responsible for any lost plans or documents. It is understood that if any changes to the design or construction of this project is made, revised plans will be submitted prior to any work commencement.

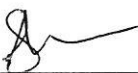  
Signature of Authorized Agent




For Office Use Only

Accepted by (initials): QA on 4/11/22  
(Date)

Received by Plan Review (initials):

DILP 2022 APR 11 PM 3:51


B22 00/070

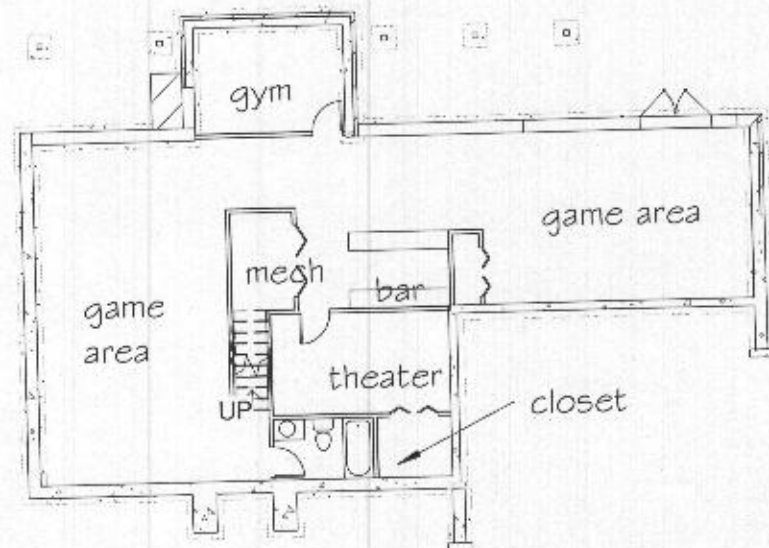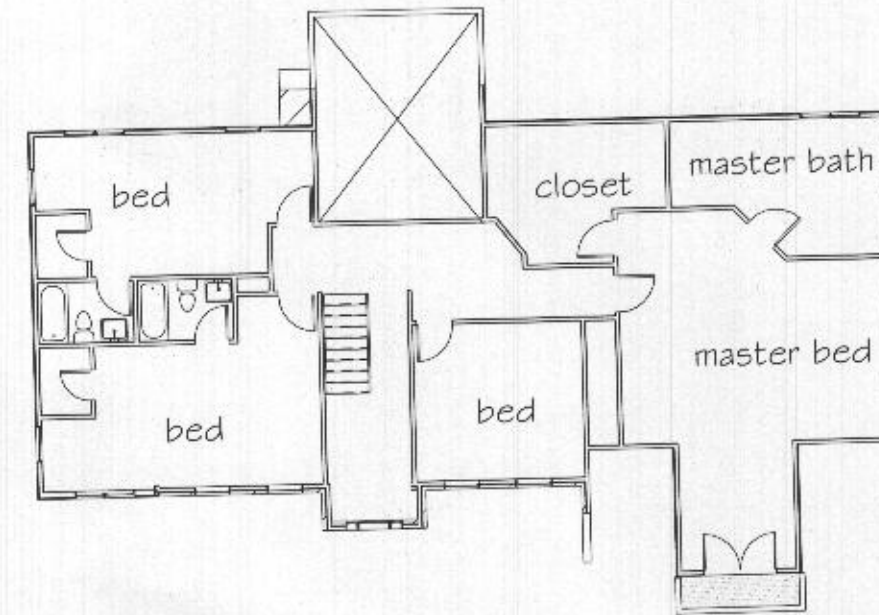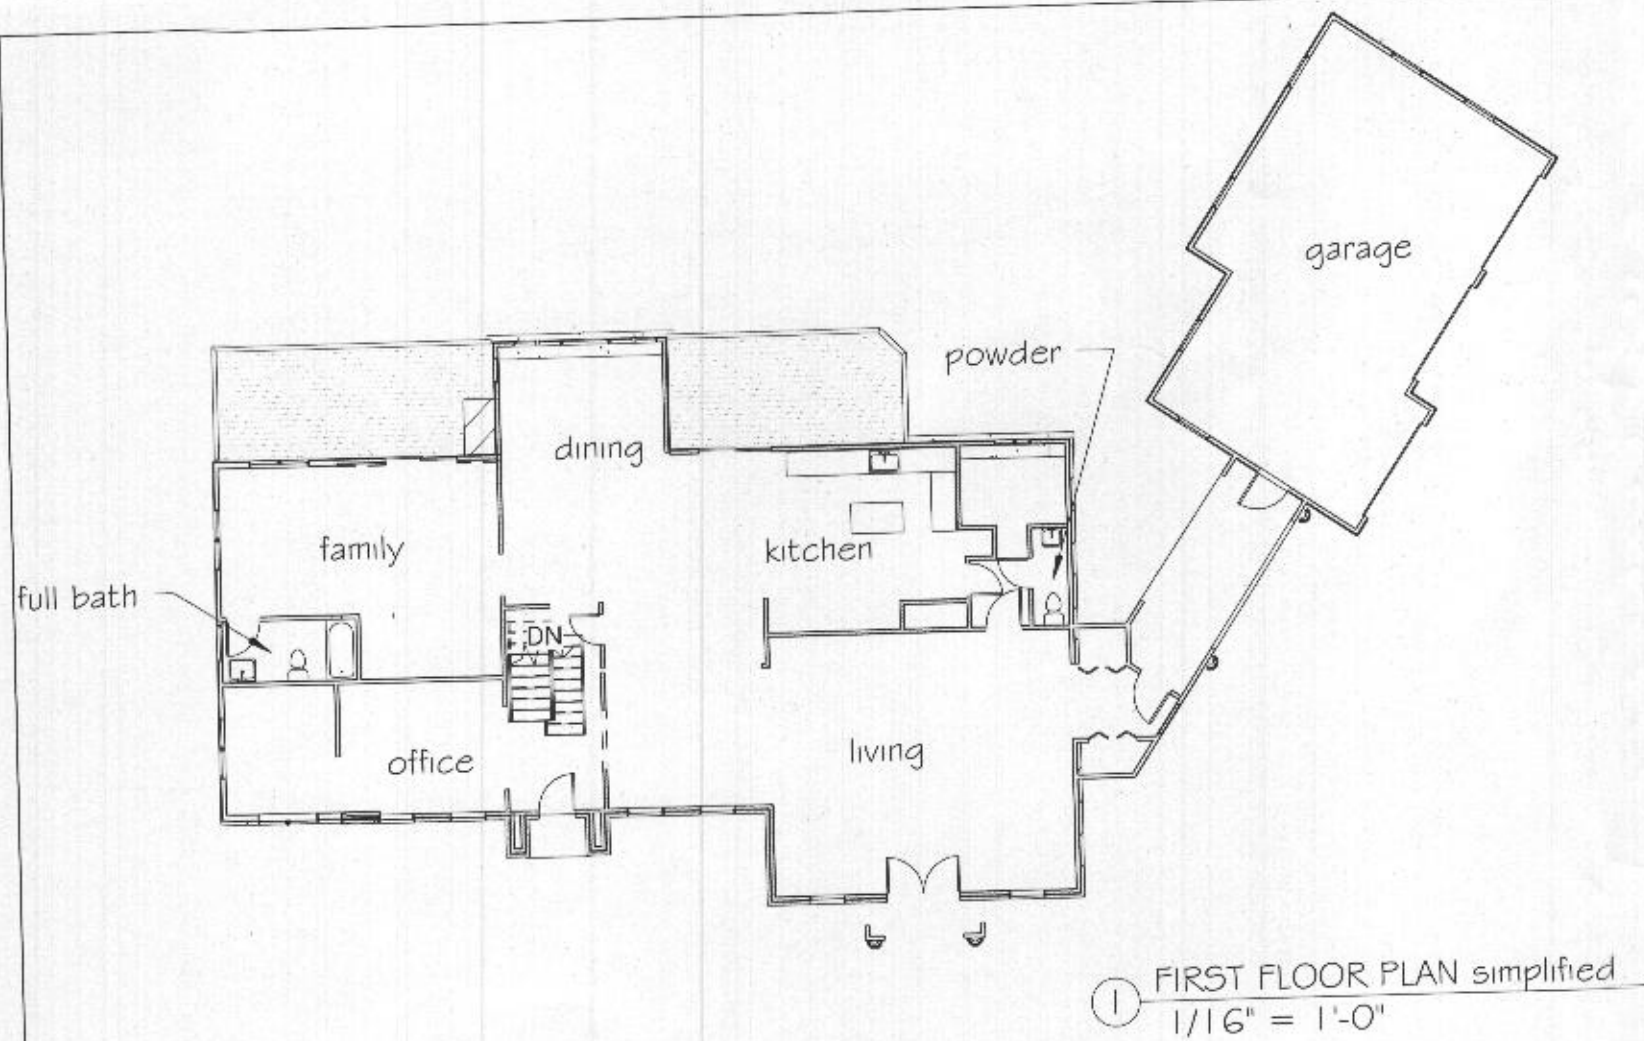


SHEET STATUS			
MARK	DATE	MR	RELEASE

SIMPLIFIED FLOOR PLAN		
PROJECT #:	2019034	AO.3
DATE:	Issue Date	
DRAWN BY:	Author	
CHECKED BY:	Checker	
Scale 1/16" = 1'-0"		




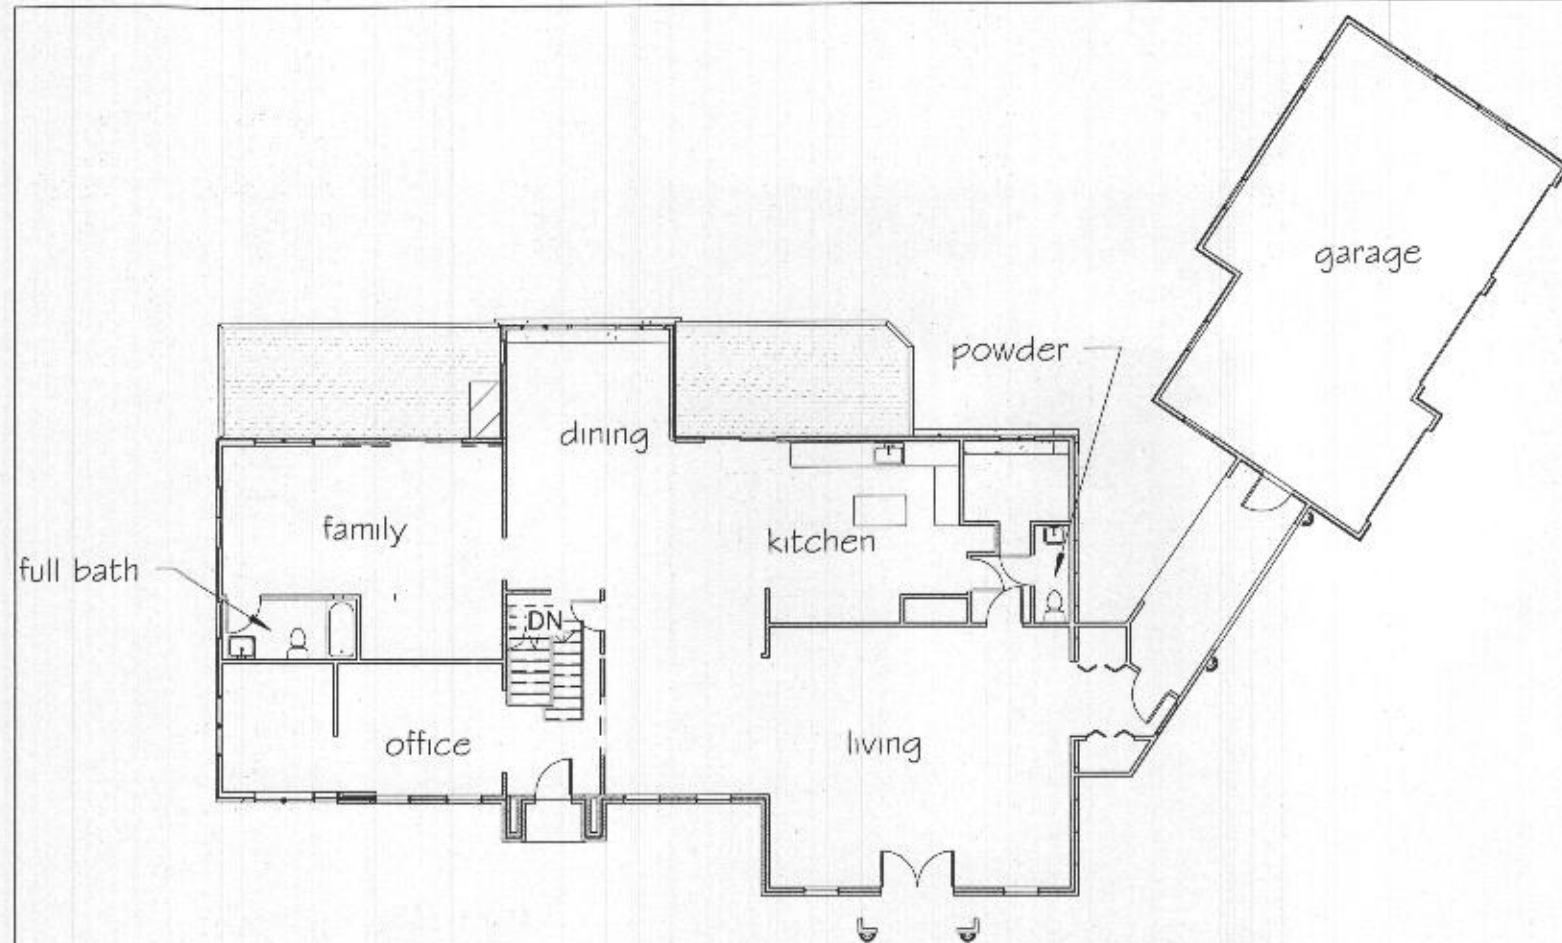

① FIRST FLOOR PLAN simplified  
1/16" = 1'-0"

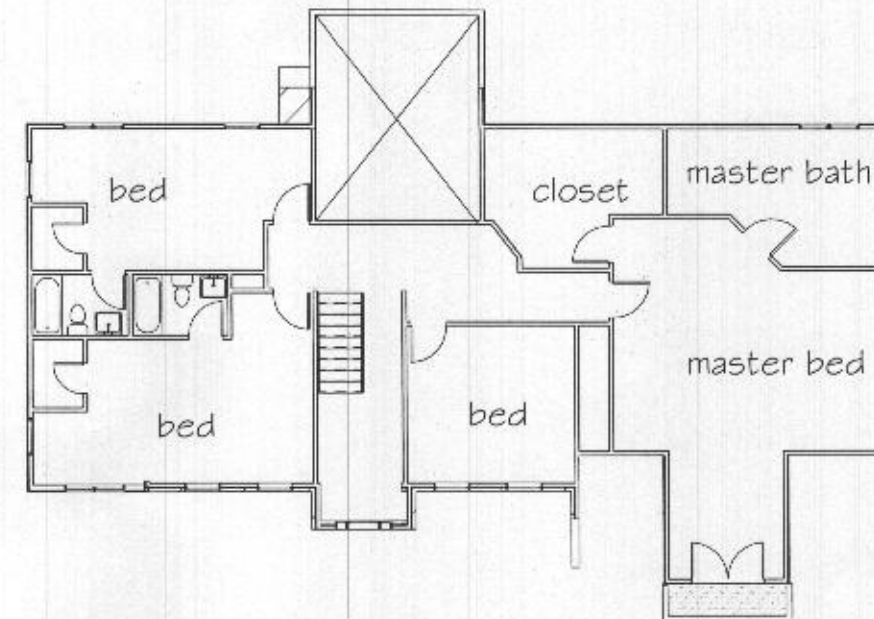

② 2ND FLOOR PLAN simplified  
1/16" = 1'-0"

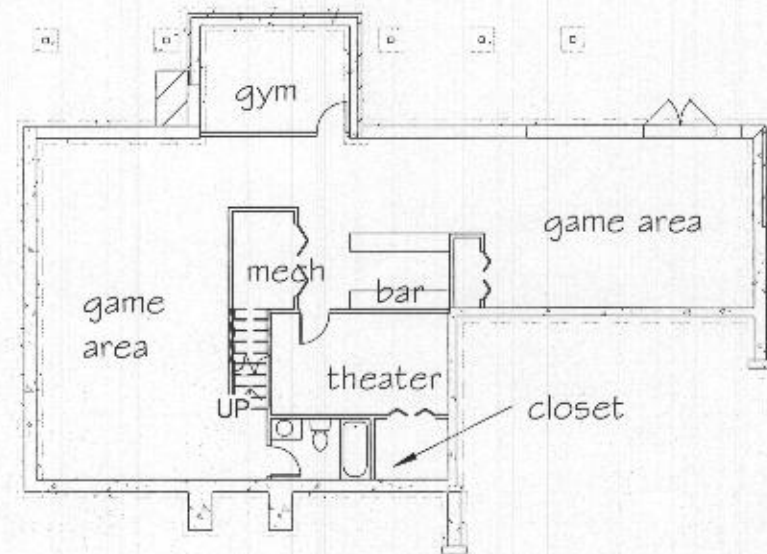

③ BASEMENT PLAN simplified  
1/16" = 1'-0"


SHEET STATUS

MARK	DATE	MGS	RELEASE


SIMPLIFIED FLOOR PLAN

PROJECT #: 2019034  
DATE: Issue Date  
DRAWN BY: Author  
CHECKED BY: Checker


**A0.3**  
Scale 1/16" = 1'-0"

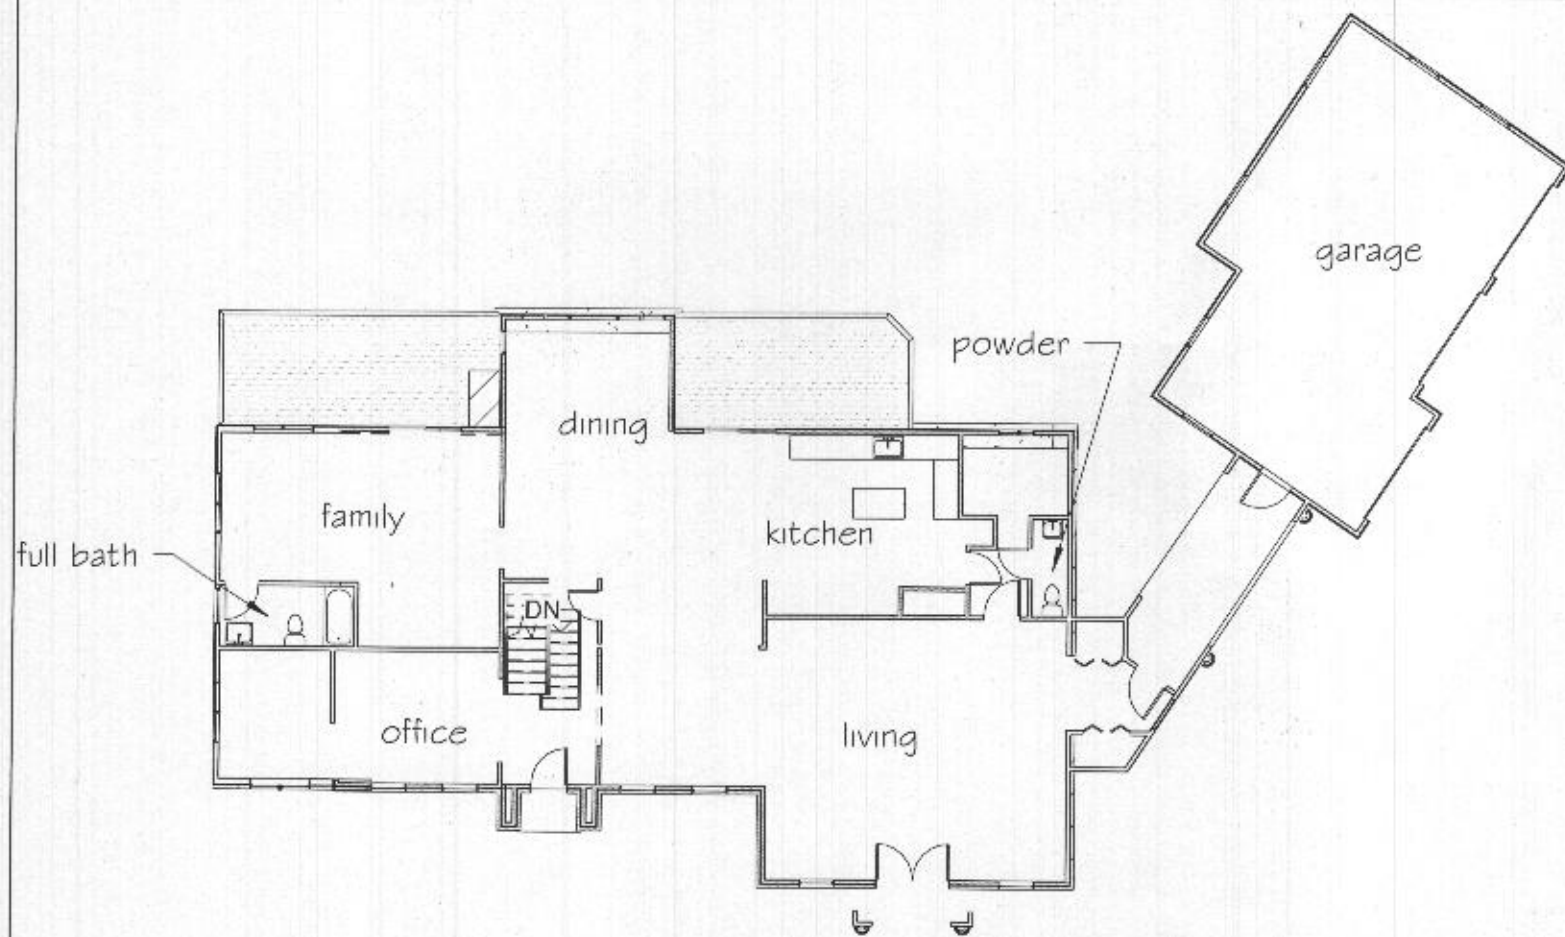

① FIRST FLOOR PLAN simplified  
1/16" = 1'-0"

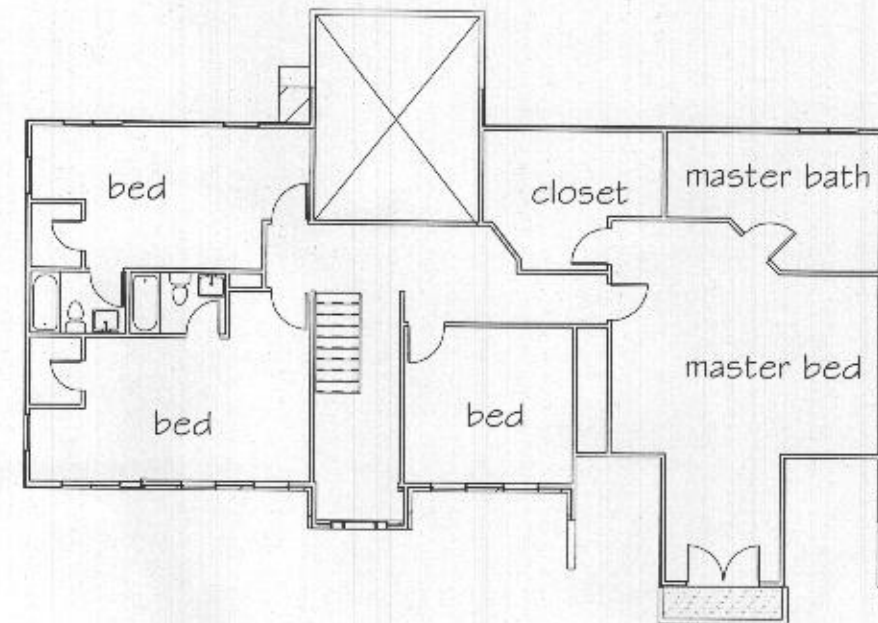

② 2ND FLOOR PLAN simplified  
1/16" = 1'-0"

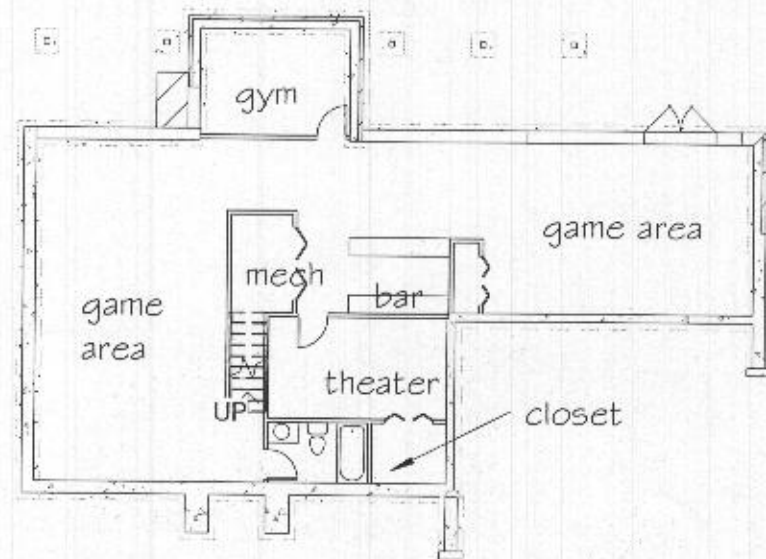

③ BASEMENT PLAN simplified  
1/16" = 1'-0"

SHEET STATUS

DATE	DATE	DATE	DATE


SIMPLIFIED FLOOR PLAN

PROJECT #: 2019034  
DATE: Issue Date  
DRAWN BY: Author  
CHECKED BY: Checker


A0.3

Scale 1/16" = 1'-0"




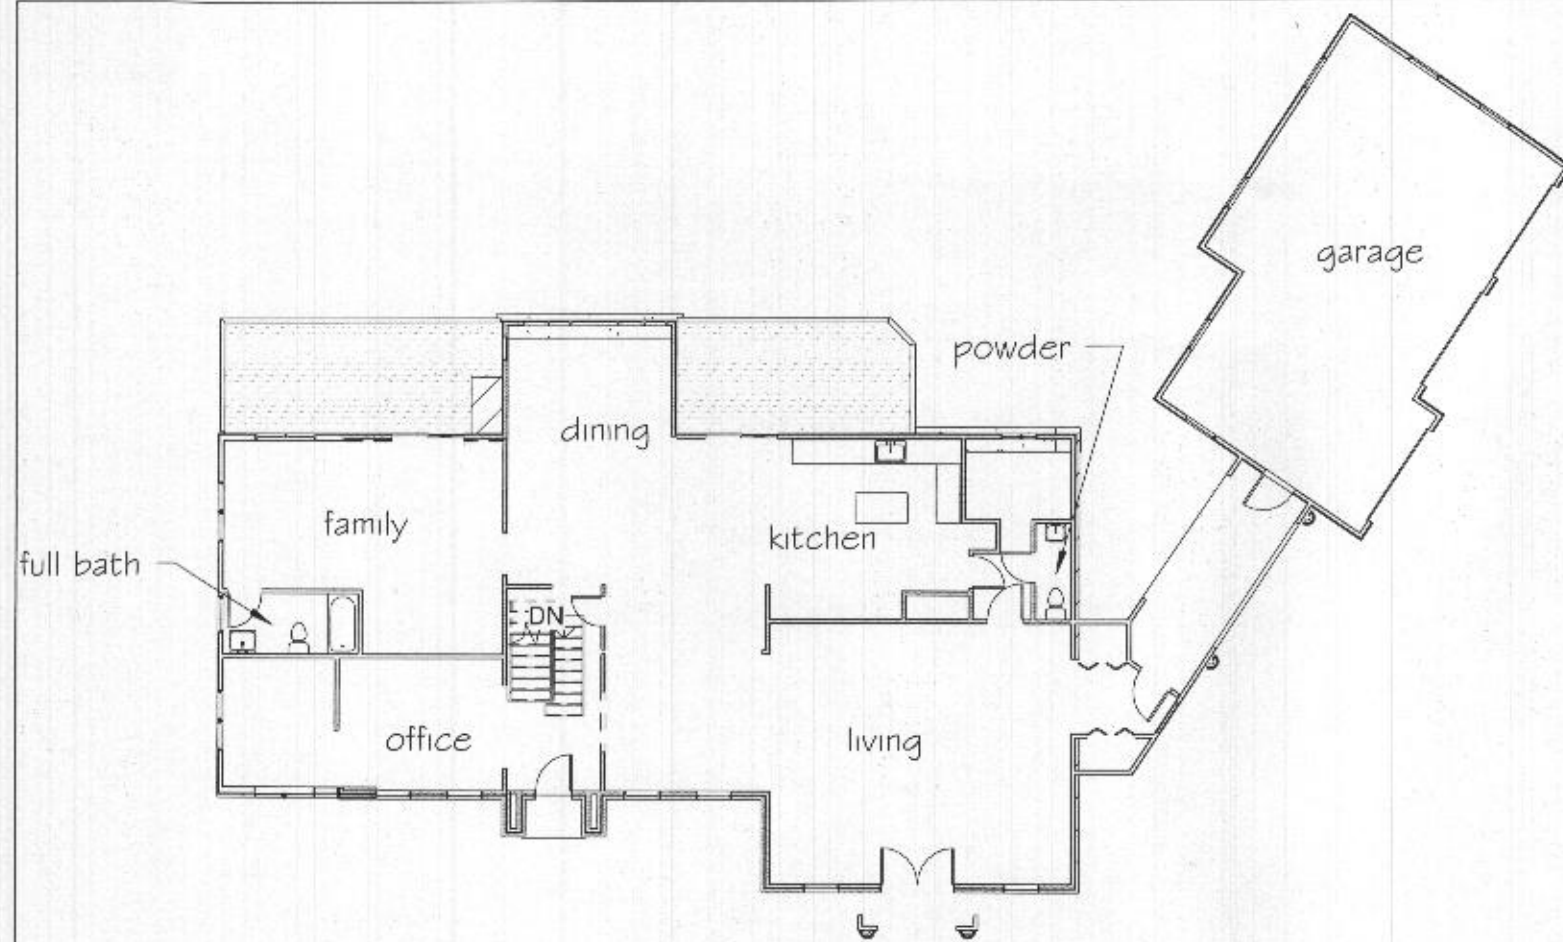

① FIRST FLOOR PLAN simplified  
1/16" = 1'-0"

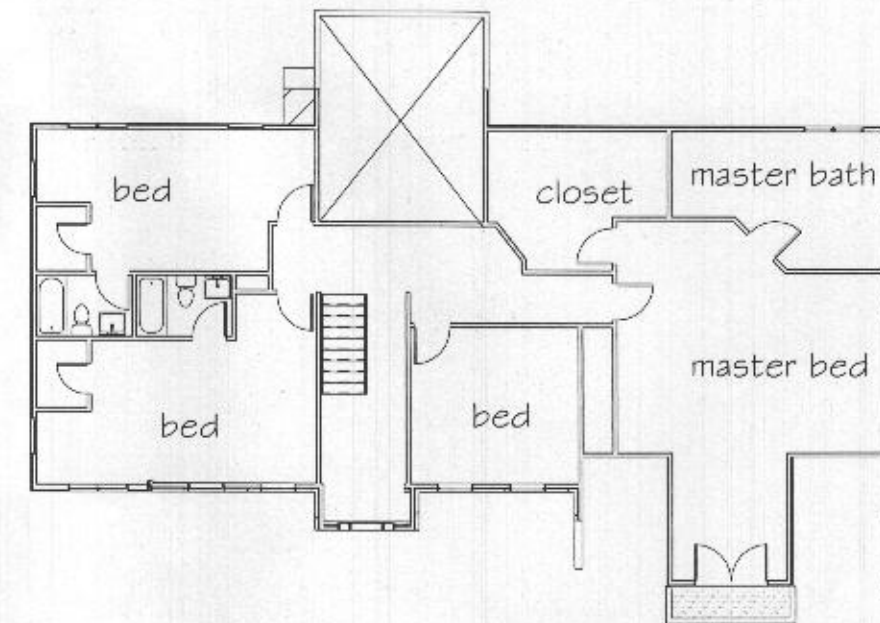

② 2ND FLOOR PLAN simplified  
1/16" = 1'-0"

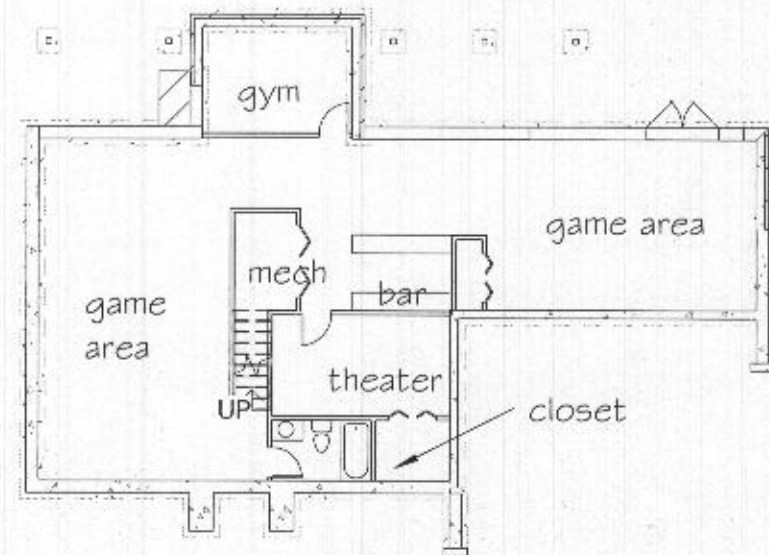

③ BASEMENT PLAN simplified  
1/16" = 1'-0"

SHEET STATUS

MARK	DATE	MGR	RELEASE

SIMPLIFIED FLOOR PLAN

PROJECT #: 2019034

DATE: Issue Date

DRAWN BY: Author

CHECKED BY: Checker

AO.3

Scale 1/16" = 1'-0"