

ARCHITECT OF RECORD:

Dean Robert
Camlin ARCHITECT
& Assoc., Inc.
2115 E. COLONIAL AVENUE
WESTMINSTER, MD 21157
410-336-1111

ISSUE or REVISION

NO.	DESCRIPTION	DATE
1	PERMIT SET	10/22/23

SILVA DECK RENOVATION

6958 WESCOTT PLACE
CLARKSVILLE, MARYLAND

OWNER:
**EDDIE AND DELORES
SILVA**

SHEET TITLE:
ELEVATIONS

Digitally signed by Dean R.
Camlin, DN: C=US,
E=dcamlin@camlin.com,
O="Dean Robert Camlin &
Associates, Inc.", OU=Dean R.
Camlin,
Date: 2023.10.24 11:44:41 -0500

Professional Seal of Dean R. Camlin, State of Maryland, License No. 7243-A, Expires 12/31/24

DRAWN BY: MC


REVIEWED BY: DC

PROJECT NO: 229961


DATE: 12/10/2022

SHEET NO


A5

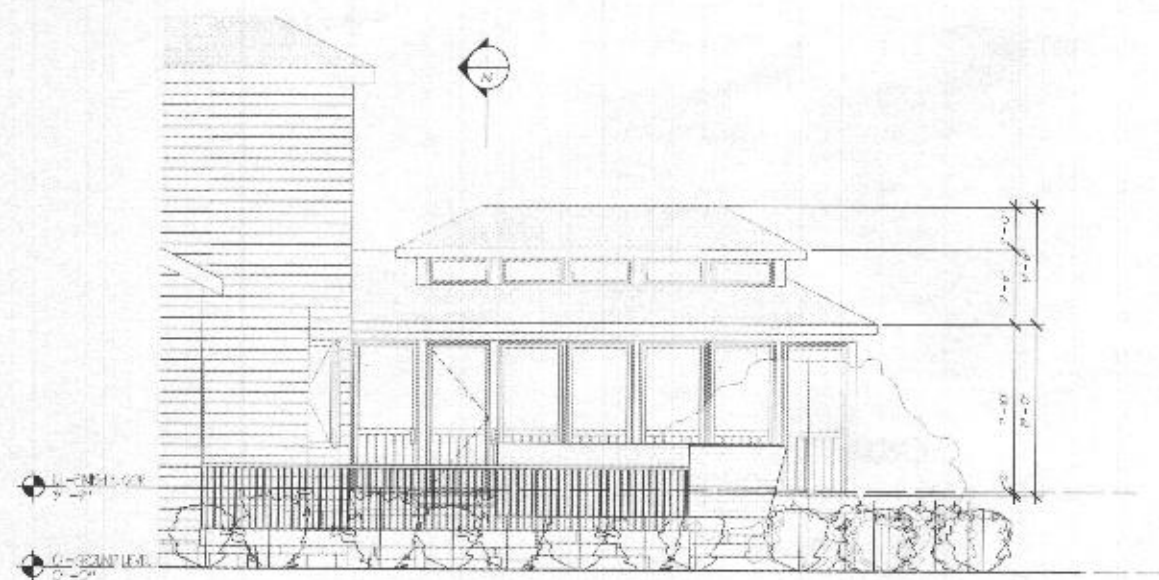

1. FRONT ELEVATION
1/4" = 1'-0"

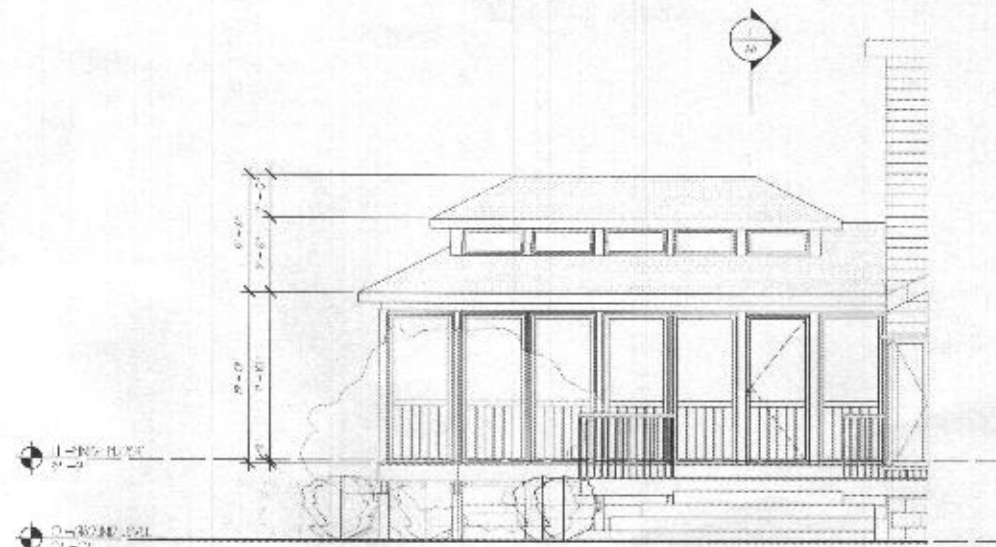

2. SIDE ELEVATION
1/4" = 1'-0"

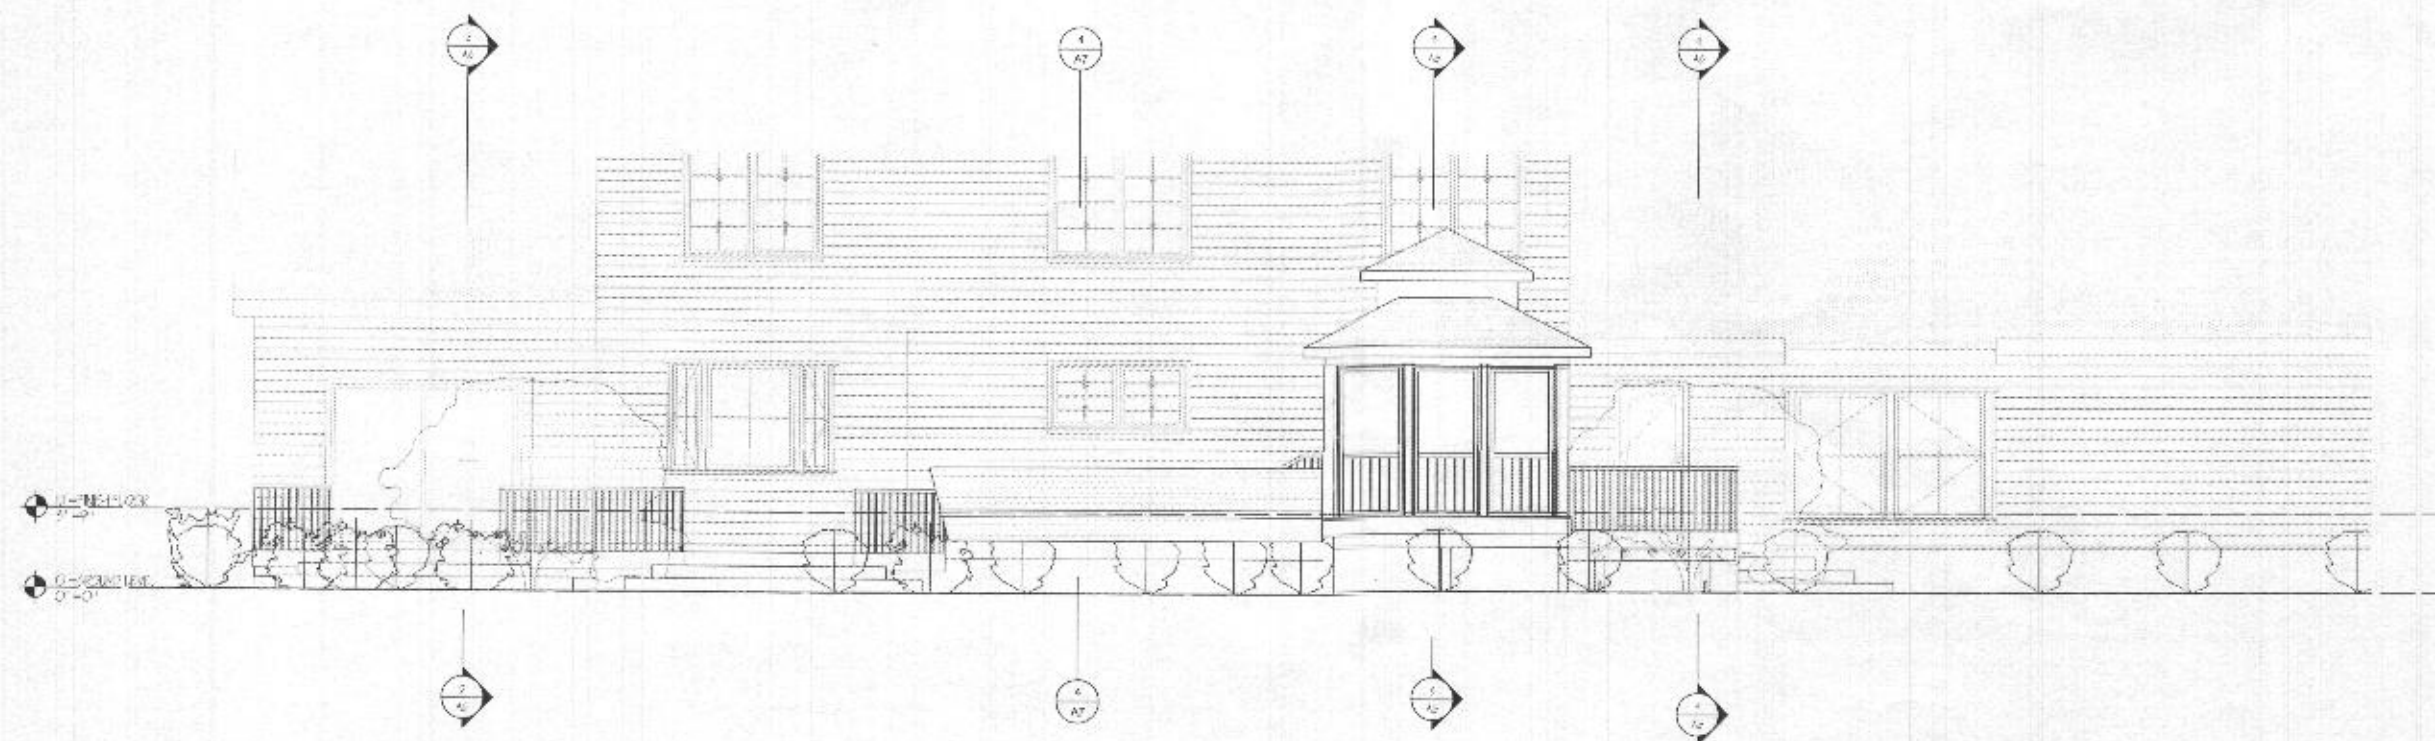

3. REAR ELEVATION
1/4" = 1'-0"

ARCHITECT OF RECORD:

Dean Robert
Camlin ARCHITECT
& Assoc., Inc.
21 W. CULMAGE AVENUE
WINTERSTON, MD 21157
410.221.1111
drcamlin@camlinarchitect.com

ISSUE or REVISION

NO.	DESCRIPTION	DATE
1	PERMIT SET	11/20/2021

SILVA DECK RENOVATION

6958 WESCOTT PLACE
CLARKSVILLE, MARYLAND

OWNER:
EDDIE AND DELORES
SILVA

SHEET TITLE:
SECTIONS

Digitally signed by Dean R.
Camlin
DN: cn=Dean R. Camlin, o=Dean Robert Camlin & Assoc., Inc., ou=Dean R. Camlin & Assoc., Inc., email=drcamlin@camlinarchitect.com, c=USA
Date: 2023.01.06 11:44:56 -0500

Professional Seal of Dean R. Camlin, Architect, No. 18439, State of Maryland, expires 08/31/24

DRAWN BY: MG


REVIEWED BY: DC

PROJECT NO: 239991


DATE: 12/10/2022

SHEET NO:


A6

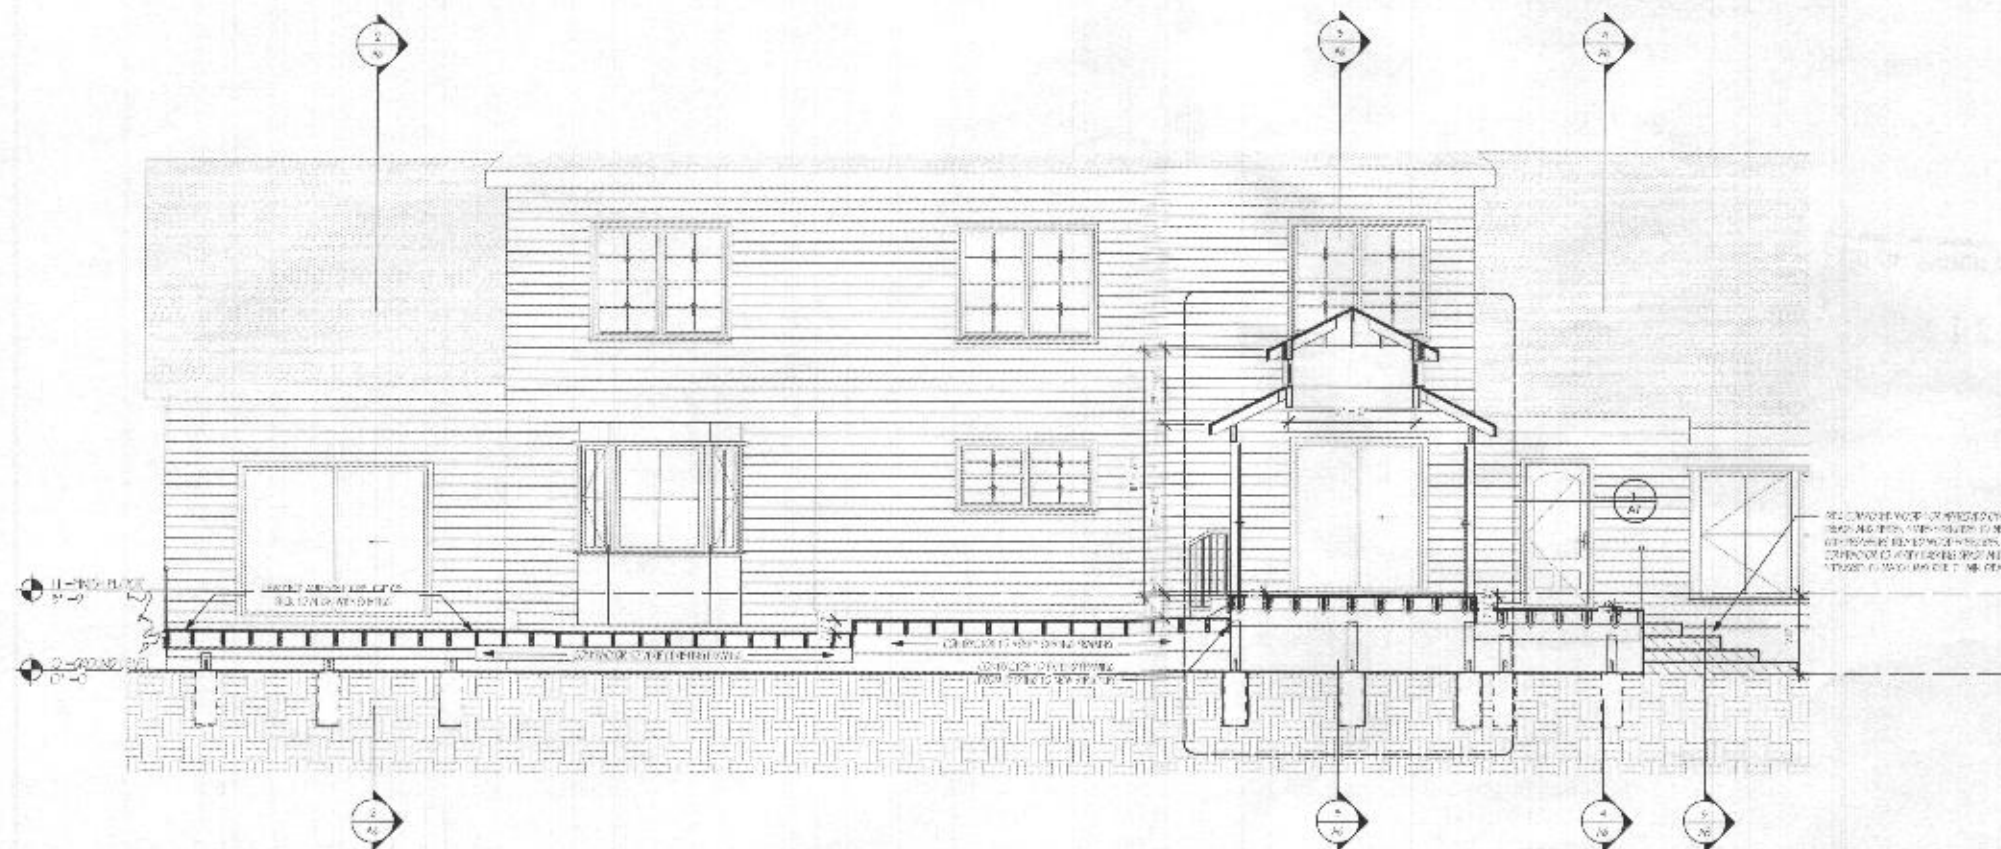


1. MAIN DECK SECTION
1/4" = 1'-0"

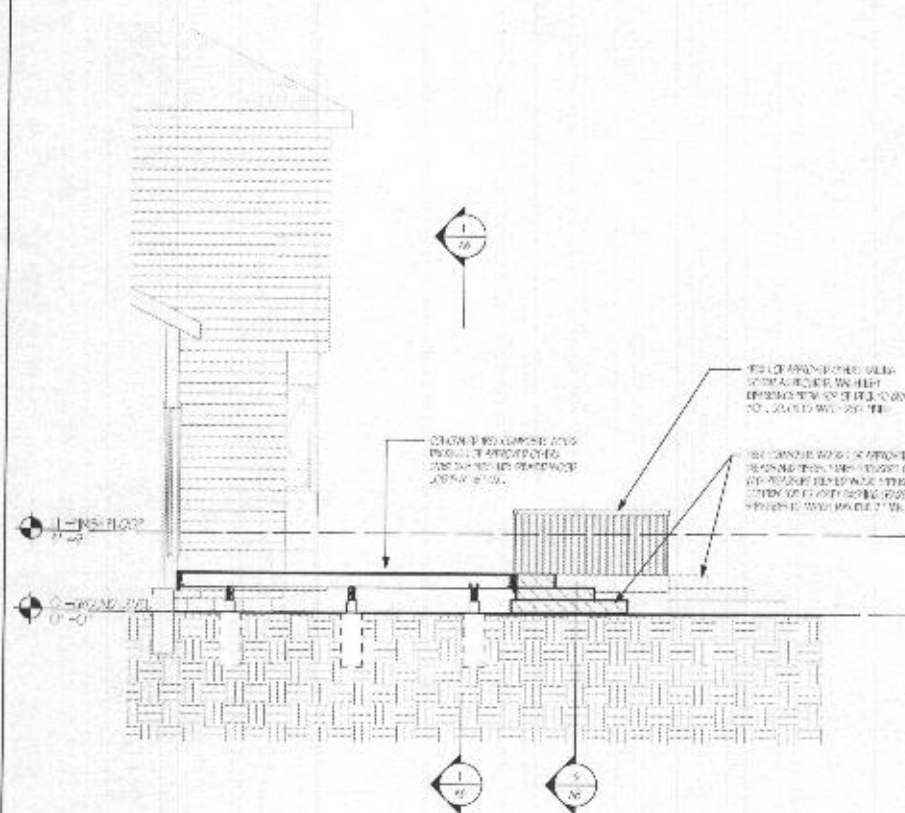

2. DECK SECTION
1/4" = 1'-0"

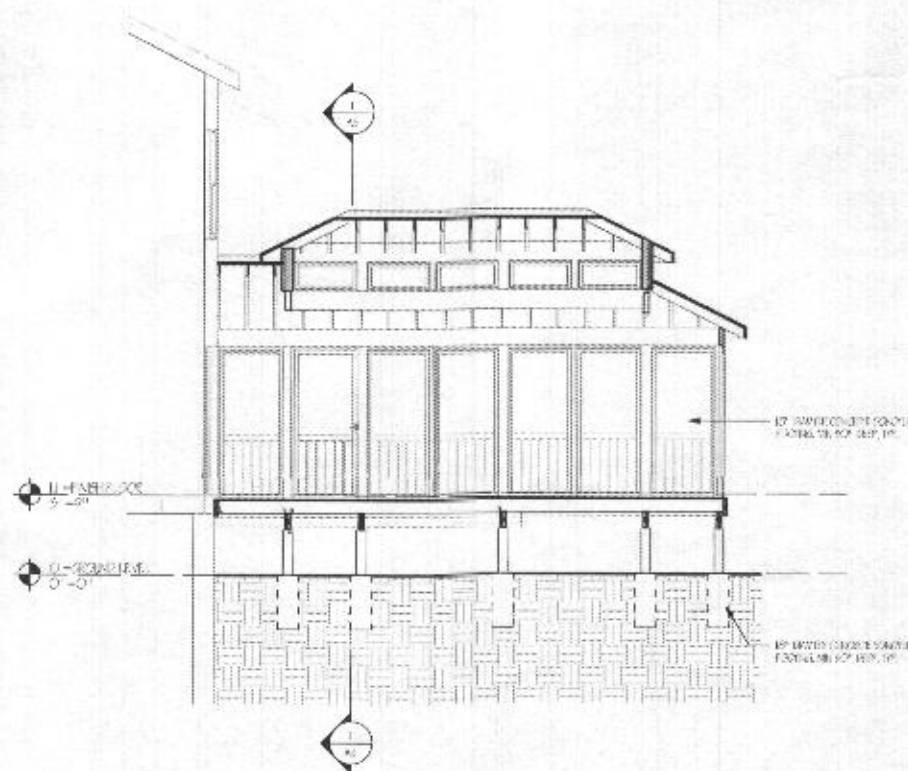

3. DECK SECTION
1/4" = 1'-0"

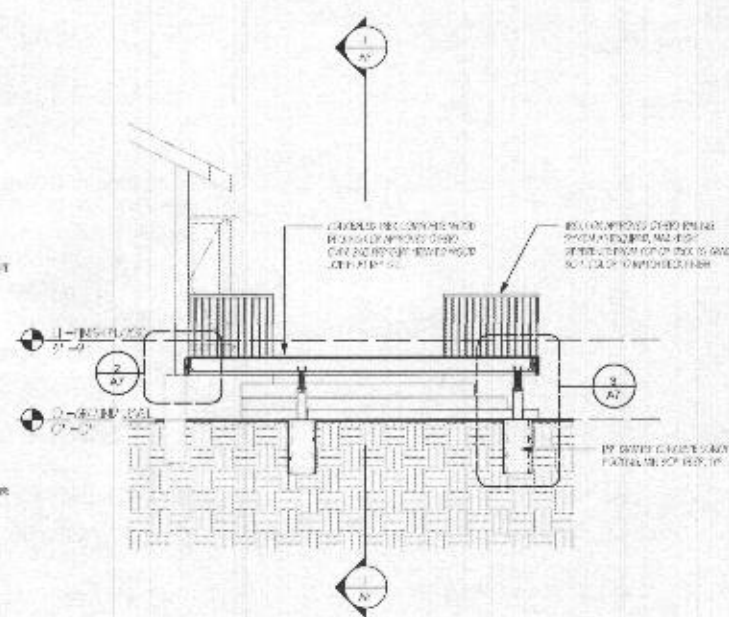

4. DECK SECTION
1/4" = 1'-0"

ARCHITECT OF RECORD:

Dean Robert Camlin, ARCHITECT
& Assoc., Inc.
24 GAITHERSBURG AVENUE, SUITE 200
GAITHERSBURG, MD 20878
TEL: 301.281.1111 FAX: 301.281.1112
WWW.DRCA-ARCHITECT.COM

ISSUE or REVISION

NO.	DESCRIPTION	DATE
1	PERMIT ISSUE	08/20/22

SILVA DECK RENOVATION

6958 WESCOTT PLACE
CLARKSVILLE, MARYLAND

OWNER:
EDDIE AND DELORES SILVA

SHEET TITLE: SECTIONS

Digitally signed by Dean R. Camlin
DN: c=US, o=Dean Robert Camlin & Assoc., Inc., ou=Dean Robert Camlin & Assoc., Inc., email=drca@drca-architect.com, cn=Dean R. Camlin
Date: 2022.07.09 11:45:17 -0500

Dr. Robert Camlin, Architect, is a duly licensed professional architect in the State of Maryland, License No. 7243-A, expires 08/21/24.

DRAWN BY: MJC


REVIEWED BY: DC

PROJECT NO: 225901


DATE: 12/10/2022

SHEET NO.

A7

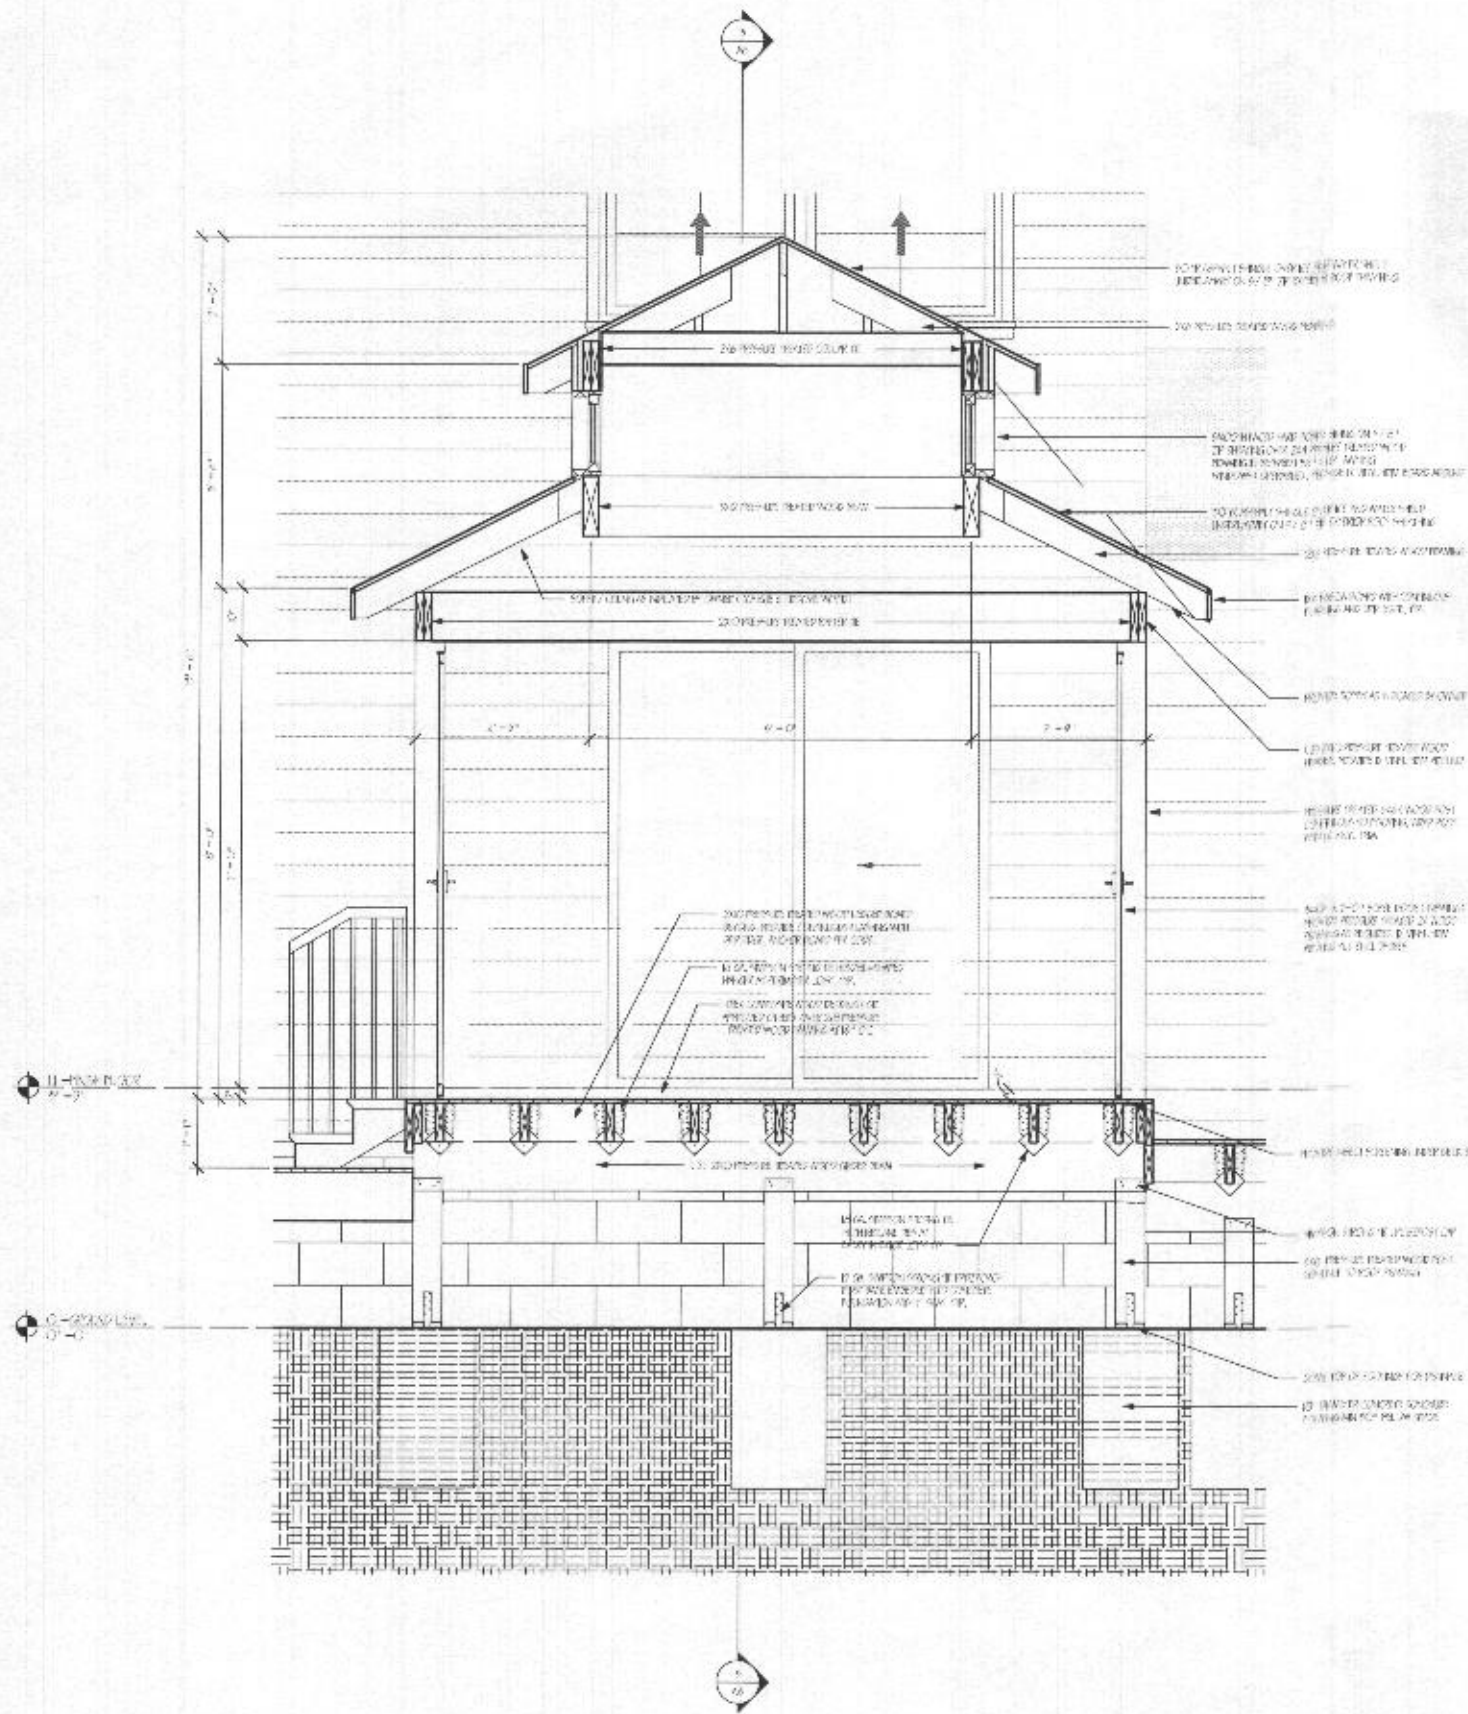

1. CROSS SECTION AT OVERHEAD DOOR
1/4" = 1'-0"

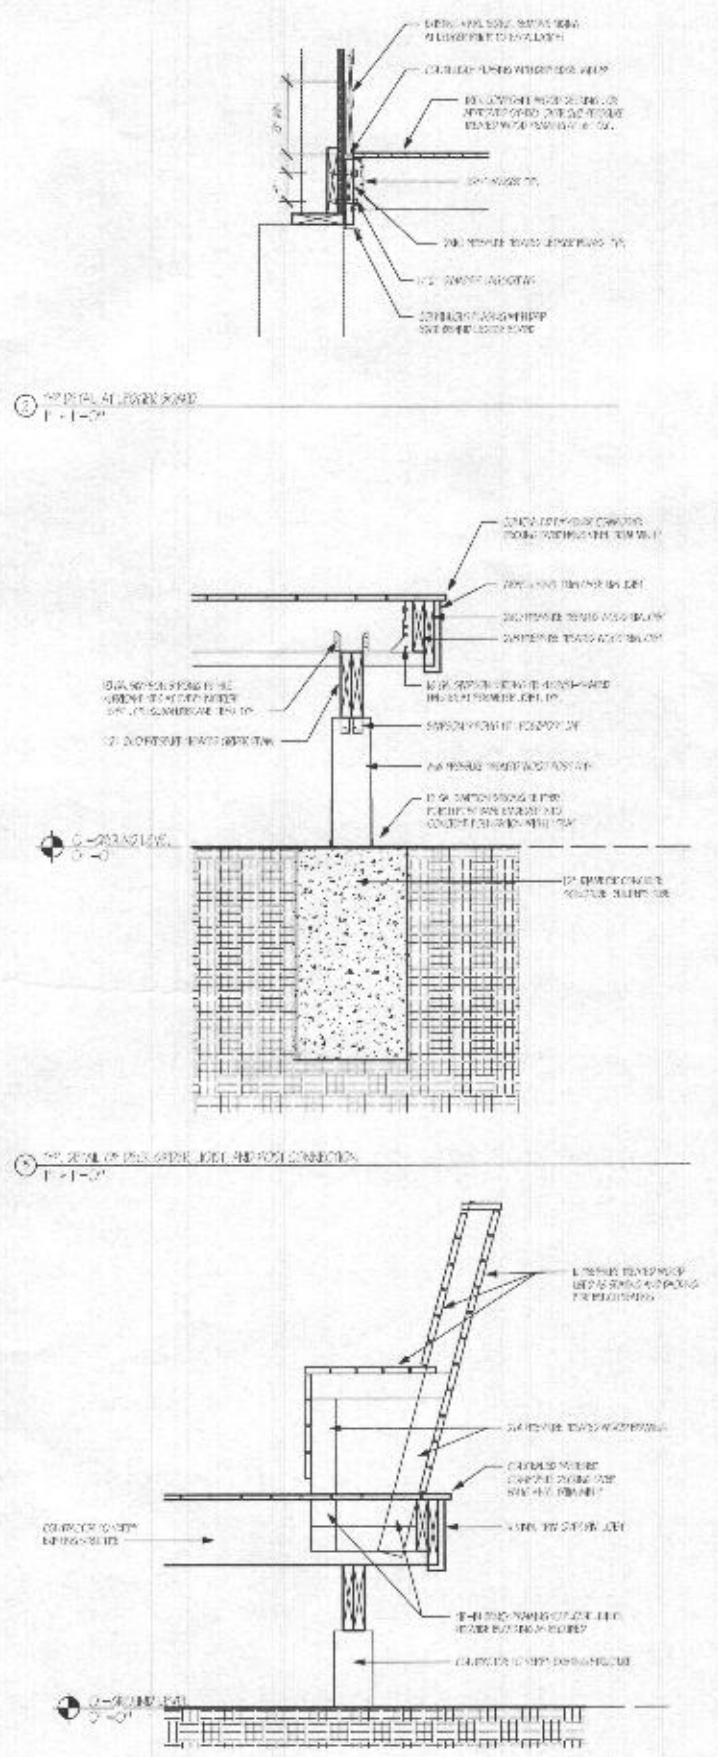

2. DETAIL AT DECK BOARD
1/4" = 1'-0"

3. DETAIL AT RAILING POST AND POST CONNECTION
1/4" = 1'-0"

4. DETAIL AT RAILING POST AND JOIST CONNECTION
1/4" = 1'-0"



ISSUE or REVISION

[illegible]

6958 WESCOTT PLACE
CLARKSVILLE, MARYLAND

OWNER:
**EDDIE AND DELORES
SILVA**

SHEET TITLE:
STAIR SECTION

Digitally signed by Dean R. Camlin
DN: cn=Dean R. Camlin, o=Dean R. Camlin & Associates, Inc., email=Dean.R.Camlin@dcamlin.com, c=US
Date: 2023.09.08 11:45:34 -0500

[illegible]

DRAWN BY:	MC
-----------	----

REVIEWED BY: DC

PROJECT NO:	229931
-------------	--------

DATE:	12/10/2022
-------	------------

SHEET NO.

A8

