




- NOTES
1. INSTALL JOIST HANGERS AT ENDS OF EXISTING PORCH FLOOR JOISTS. JOIST HANGERS SHALL BE SIMPSON STRONG-TIE JB26 MODEL SERIES, HOT DIPPED GALV.
 2. LUMBER FOR NEW RAIL, RAIL POSTS, DECKING AND POST ENCLOSURES SHALL BE SOUTHERN YELLOW PINE NO. 1, USE CATEGORY UC3B AND PRESSURE TREATED WITH 0.06 PCF CA-C.
 3. LUMBER FOR NEW LATTICE AND STEPS SHALL BE SOUTHERN YELLOW PINE NO. 1, USE CATEGORY UC4A AND PRESSURE TREATED WITH 0.15 PCF CA-C



3 FRONT ELEVATION
S006 SCALE: 1/4" = 1'-0"

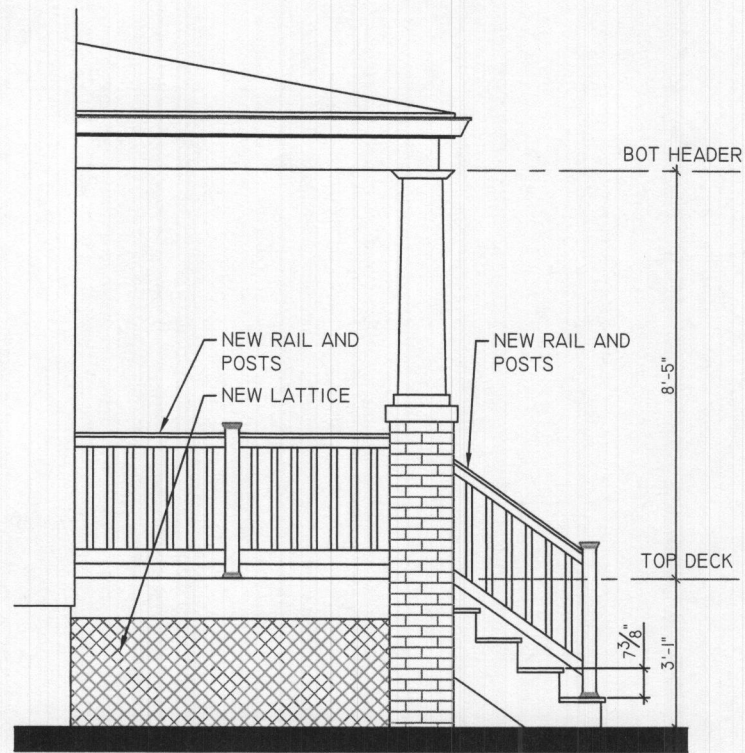

2 LEFT SIDE ELEVATION
S006 SCALE: 1/4" = 1'-0"

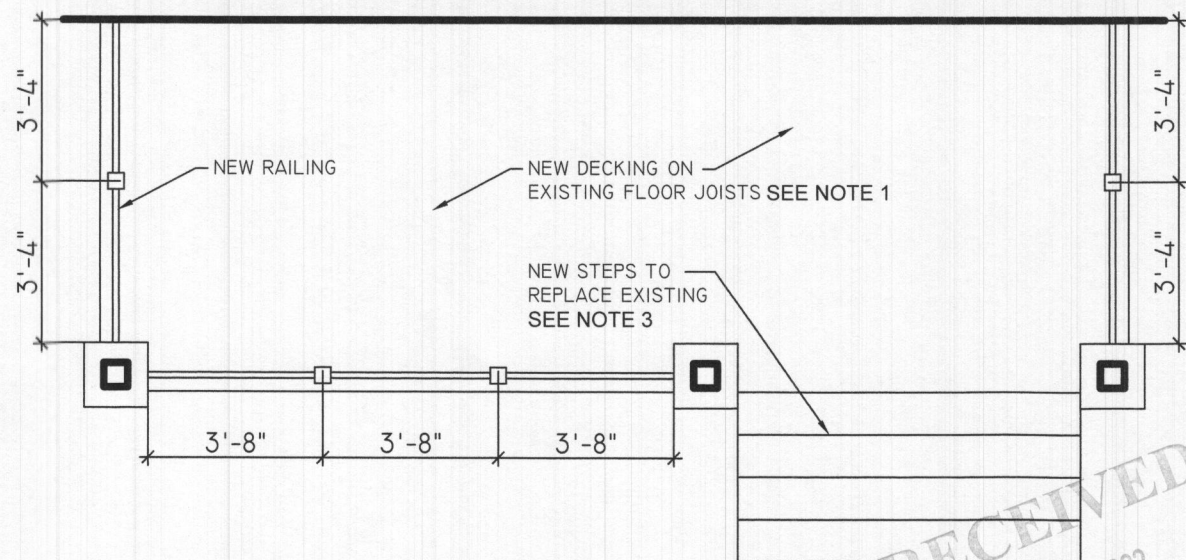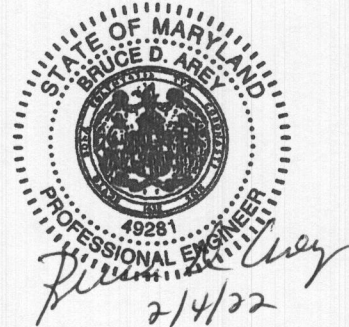

1 FRONT PORCH PLAN
S006 SCALE: 1/4" = 1'-0"

CONTRACTOR

PERWAZ AULAKH
13805 VANDERBILT WAY, LAUREL MD 20707
301-332-2800

PROJECT:
TWO STORY HOUSE REFURBISHING

10140 WASHINGTON BLVD NORTH, LAUREL, MD 20723

SHEET TITLE:

PROPOSED NEW FRONT PORCH

SCALE
AS NOTED

DATE
06/30/21

MODIFIED


DRAWN BY

HAYTHAM YOUNIS
18228 FIFESHIRE DRIVE
MONTGOMERY VILLAGE, MD 20886
Tel. (240) 899 - 2165

SHEET NO.

S006

RECEIVED
FEB 07 2022
LICENSES & PERMITS
DIVISION

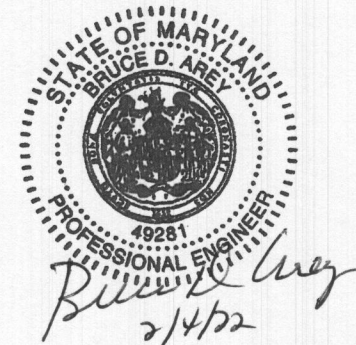

TOP OF PLATE

8'-0" ±

SECOND FLOOR

9'-2" ±

FIRST FLOOR

3'-4"

1 LEFT SIDE ELEVATION
A010 SCALE: 1/4" = 1'-0"

RECEIVED
FEB 07 2022
LICENSES & PERMITS
DIVISION

CONTRACTOR

PERWAZ AULAKH
13805 VANDERBILT WAY, LAUREL MD 20707
301-332-2800

PROJECT:
TWO STORY HOUSE REFURBISHING

10140 WASHINGTON BLVD NORTH, LAUREL, MD 20723

SHEET TITLE:
LEFT SIDE ELEVATION

SCALE
AS NOTED



DATE
06/30/21

MODIFIED

DRAWN BY
HAYTHAM YOUNIS
18228 FIFESHIRE DRIVE
MONTGOMERY VILLAGE, MD 20886
Tel. (240) 899 - 2165

SHEET NO.

S010

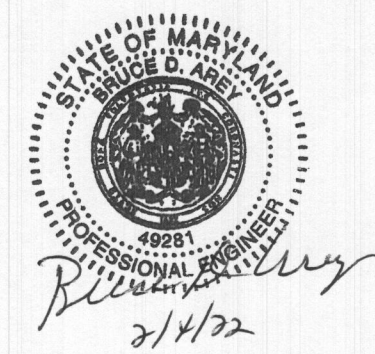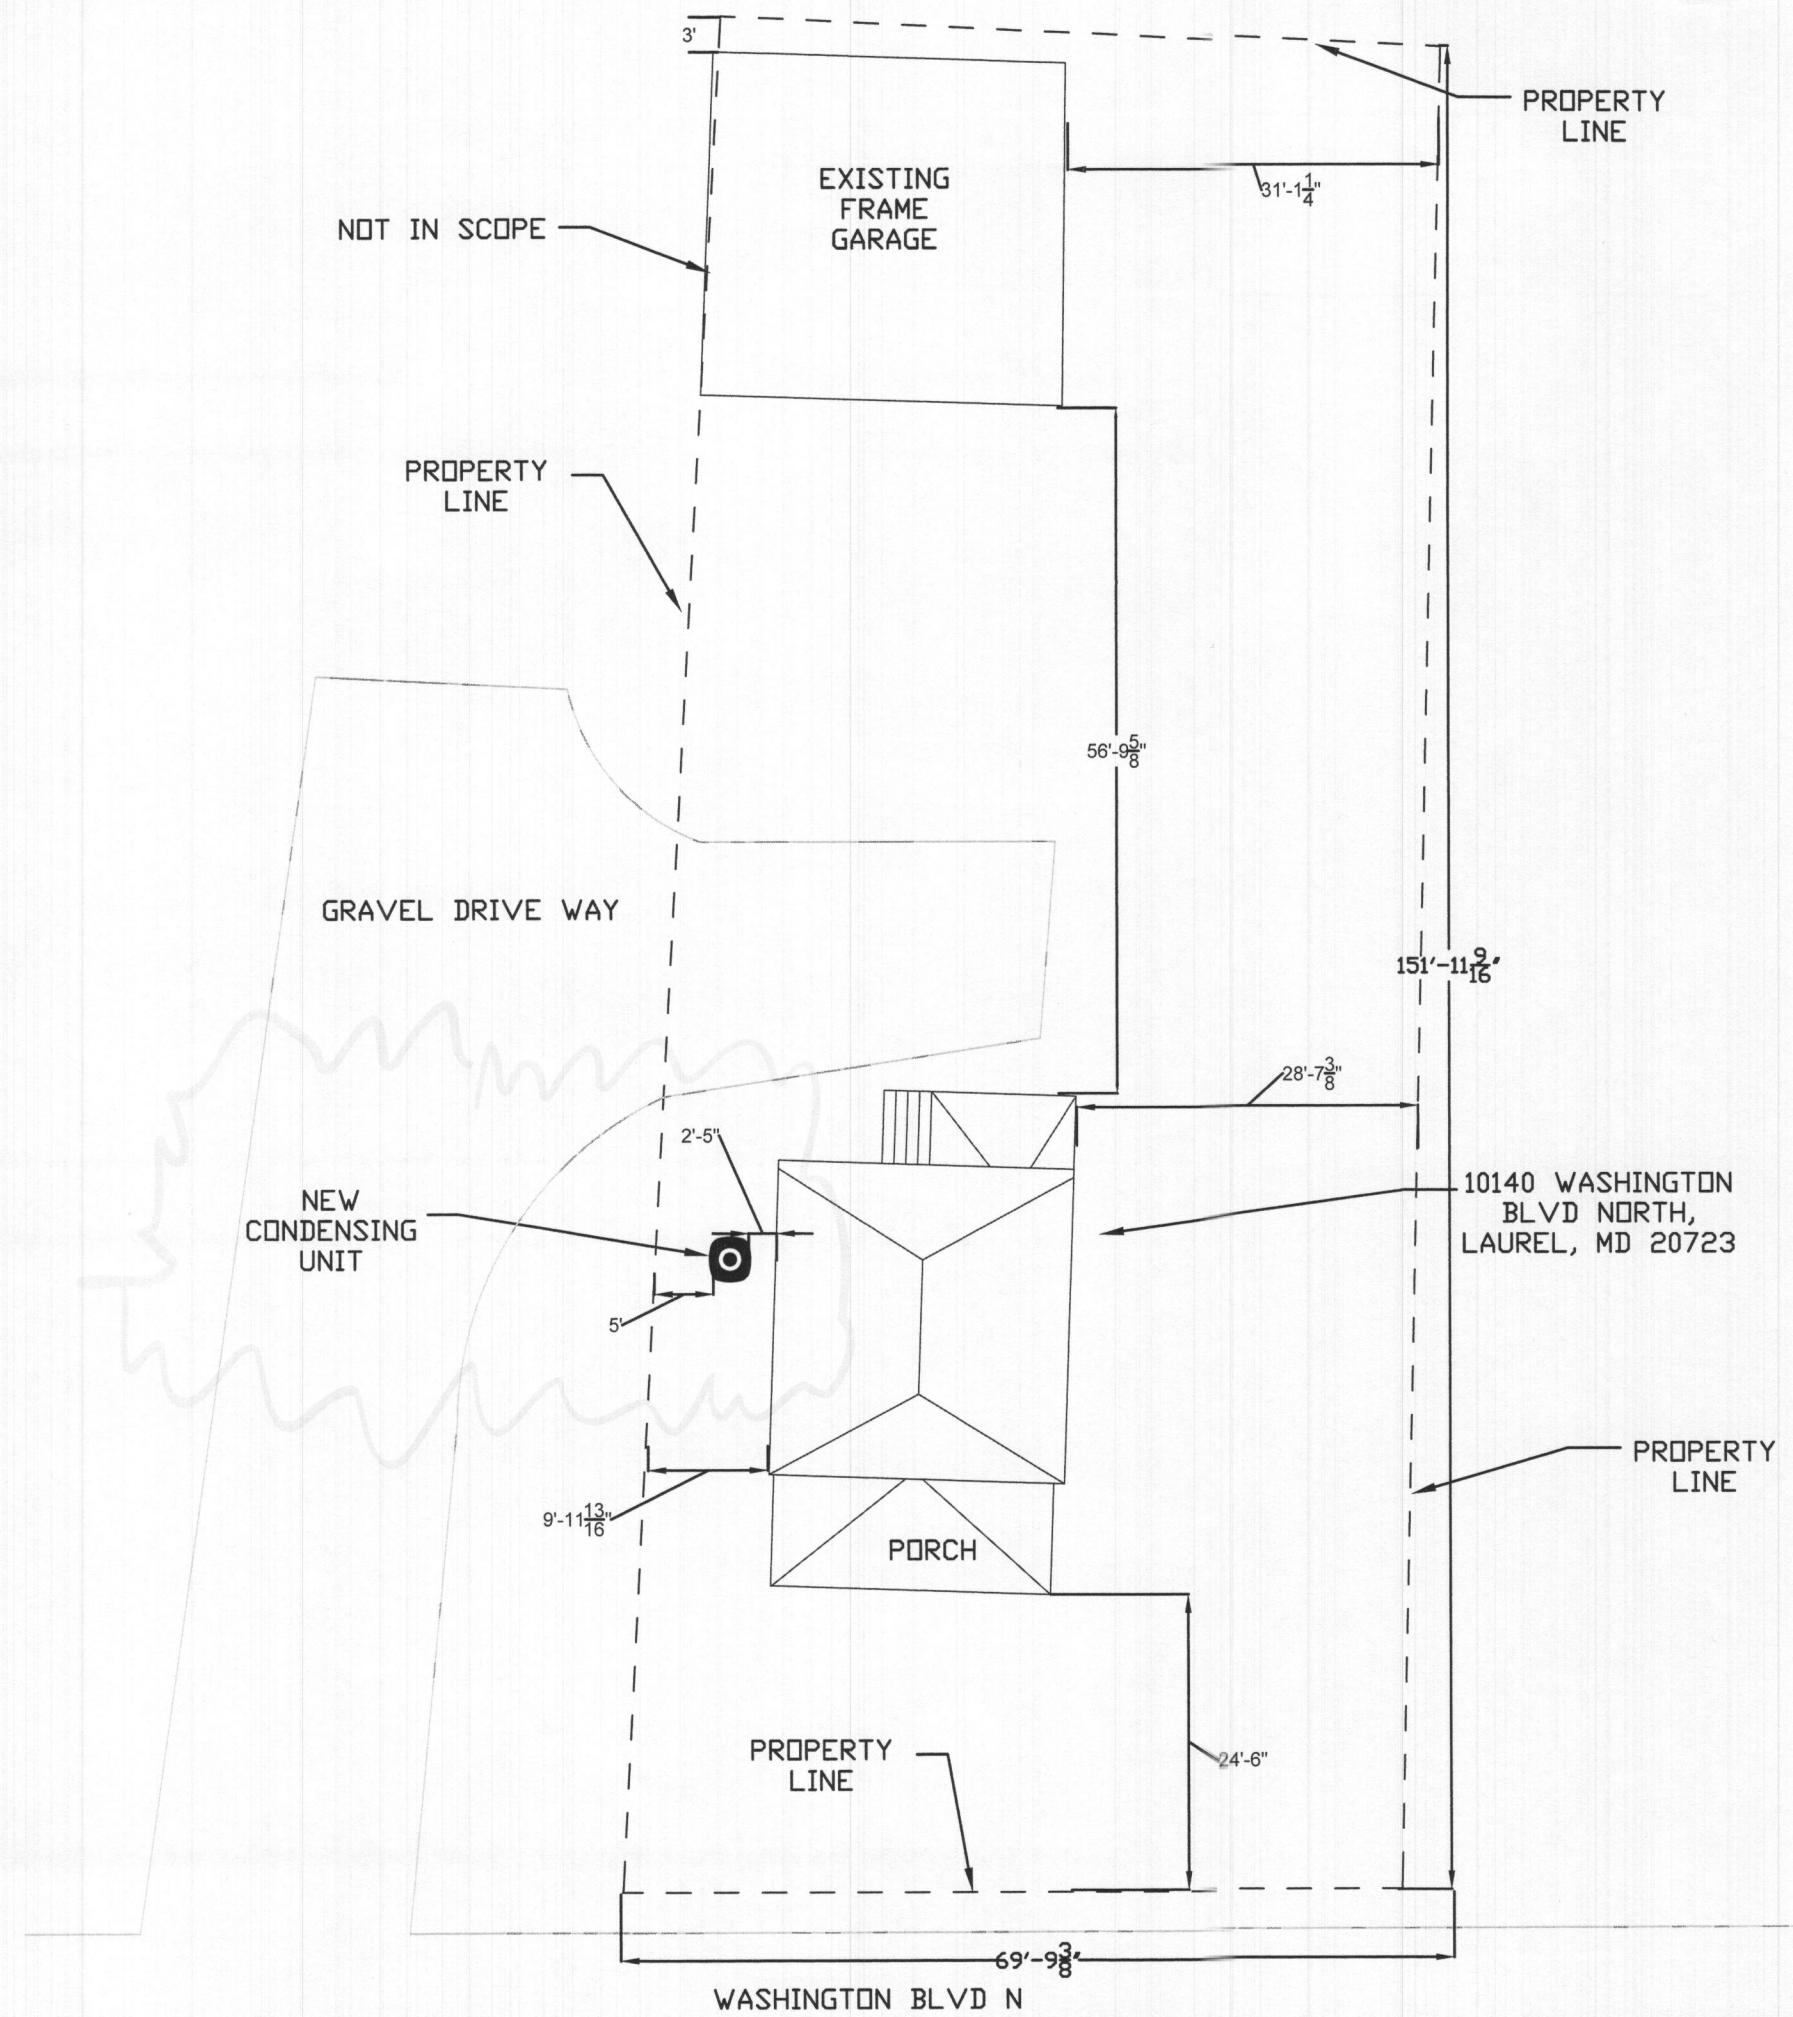

CONTRACTOR
 PERWAZ AULAKH
 13805 VANDERBILT WAY,
 LAUREL MD 20707
 PH: 301-332-2800

MEP ENGINEER CONTACT:

HON C.
 PHONE: 281-683-2712
 EMAIL:
 CHAUHK88@GMAIL.COM

TWO STORY HOUSE REFURBISHING
 10140 WASHINGTON BLVD NORTH, LAUREL, MD 20723

SITE PLAN

REVISIONS:

NO.	DATE	DESCRIPTION

PROJECT NUMBER: NA
 DRAWN BY: HC

S0010

SHEET NO.



RECEIVED
 FEB 07 2022
 LICENSES & PERMITS
 DIVISION