


Record Detail * (This section is required.)

Permit Type Building/Residential/Misc/Tanks Permit Number B23002727 Opened Date 07/19/2023
 Description of Work SFD/ INSTALL 500 UG LP TANK W/75FT GAS LINE AND CONNECT TO STUB ALL GAS HOME

[check spelling](#)

Address * (This section is required.)

Search Reset Clear Get Parcel & Owner
 Street # 15427 Street Name RIVERCREST Street Type CT
 Unit Type Unit # X Coordinate Y Coordinate
 --Select-- --Select-- -77.04962 39.25332
 City State Zip Code Primary
 BROOKVILLE MD 20833 Yes

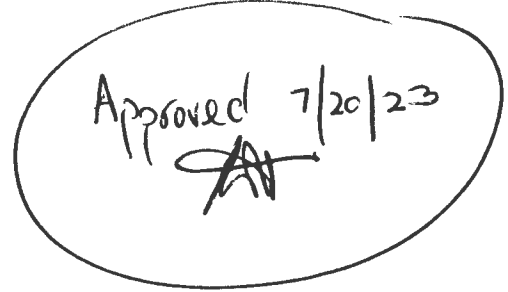

Parcel * (This section is required.)

Search Reset Clear Get Address & Owner
 GIS ID * Parcel Parcel Area Land Value Improved Value Exemption Value Plan Area
 922619 84 1.57 210700 0 0 RURAL
 Legal Description
 LOT 3 1.157 A[] 15427 RIVERCREST CT[] RIVERCREST RS LT 1 BUICE

[check spelling](#)

Block Lot 3 Census Tract 605601 Council Dist 5 Inspection Dist Supervisor Dist Map # DAP Zone
 20
 Plan Area State Tax Id Subdivision Name
 1404370589 Rivercrest
 Section Area Tax Map
 21
 Grid Zoning District ADC Map
 21-20 RC-DEO 4812-C10
 SDP No. Final Plan No. WP File No.
 F-04-057
 Record Plat No. WS Contract No. FDP No. Primary
 18208-1821 Yes
 Owner Occupied Year Built Historic District
 Yes No Yes No
 Historic District Registry No. Stat Area Flood Plain
 4-09 Yes No
 Building No

Owner * (This section is required.)

Search Reset Clear
 Name *
 COLUMBIA BUILDERS
 Address Line 1
 PO BOX 999
 Address Line 2
 Address Line 3
 Mail City Mail State Mail Zip Code
 COLUMBIA MD 21044
 Phone Primary
 443-324-4725 Yes
 E-mail
 Cell Number Fax Number

Professionals (This section is not required.)

License # *
20100078263
License Type *
Propane Gas
Primary
Yes

Business Name
SUBURBAN PROPANE
First Name
Brent
Address Line 1
31 DERWOOD CIRCLE
Address Line 2

City
ROCKVILLE
Phone 1
3012510606
E-mail
BSTUBBS@SUBURBANPROPANE.COM

Middle Name
Last Name
STUBBS

State
MD
Phone 2
Fax
3012510608
ZIP Code
20850-0000

Applicant (This section is not required.)

Search As Owner As Lic. Prof As Contact

Type *
Applicant
Relationship
Applicant
Primary
Yes

First Name
MARIA
Full Name
MARIA STAMOULIS
Organization Name
SUBURBAN PROPANE
Street Address
31 DERWOOD CIRCLE
Address Line 2

City
ROCKVILLE
Phone
301-251-0606
E-mail *
MSTAMOULIS@SUBURBANPROPANE.COM

MI
Last Name
STAMOULIS

State
MD
Zip Code
20850
Cell
Fax

Addtl Info

Est Construction Cost *
6700
Construction Type
329 - Structures Other Than Buildings (Retaining Walls/Tents)

Housing Units *
0

Number of Buildings *
0

Public Owned
No

TANK INFORMATION

RESIDENTIAL TANK INFORMATION

Capital Project-No Fee *
☐ Yes ☒ No
Existing Use *
SFD

Capital Project Number
Number of Tanks Installed *
1

Fee Exempt *
☐ Yes ☒ No
Number of Tanks Removed *
0

Roadside Tree Project Permit *
☐ Yes ☒ No
Roadside Tree Permit #

Water Supply
Private

Sewage Disposal
Private

Expiration Date
1/16/2024

Relocate Existing Tank *
0


Related Records

Showing 1-2 of 2

Permit Number	Record Type Alias	Status	Number	Street Name	Opened Date	Description
B23002727	Residential Tank Permit	Review In Process	15427	RIVERCREST	07/19/2023	SFD/INSTALL 500 UG LP TANK W/75FT GAS LINE AND CONNECT TO STUB ALL GAS ...
B23002074	Residential	Ready	15427	RIVERCREST	07/19/2023	INSTALL

Submit Cancel

- Tank to front property line - 21'
- Tank to rear property line - 113'
- Tank to left property line - over 80'

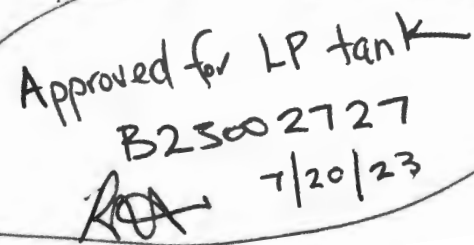

PERMIT NUMBER: B 23000510

DATE ACCEPTED:



RESIDENTIAL BUILDING PERMIT APPLICATION

HOWARD COUNTY DEPARTMENT OF INSPECTIONS, LICENSES, AND PERMITS

3430 COURT HOUSE DRIVE, ELLICOTT CITY, MD 21043 - PHONE: (410) 313-2455 OPTION #4

www.howardcountymd.gov

BUILDING SITE ADDRESS REQUIRED

Street Address:		Unit:
City:	State: MD	Zip Code:
Subdivision/Village/Complex Name:		SDP/WP/BA #:
Lot:	Tax Map:	Parcel:
		Grading Permit #:

DESCRIPTION OF WORK REQUIRED

Existing Use:	Proposed Use:	Estimated Cost: \$
Trade Work to Be Completed (Separate Permits Required): ☒ Mechanical (HVACR) ☐ Electrical ☐ Plumbing ☐ None		

PROPERTY OWNER INFORMATION REQUIRED

Owner(s) Name(s) (As it appears on tax records):		Primary Residence: ☐ Yes ☐ No
Owner's Street Address:		
City:	State:	Zip Code:
Phone:	Email:	

APPLICANT NAME REQUIRED - INDIVIDUAL WHO SIGNS THIS APPLICATION

Business Name:		Contact Name:
Street Address:		
City:	State:	Zip Code:
Phone:	Email:	

CONTRACTOR INFORMATION REQUIRED

Business Name:		License #:
Licensee's Name:		
Street Address:		
City:	State:	Zip Code:
Phone:	Email:	

ARCHITECT/ENGINEER INFORMATION INDIVIDUAL WHO SIGNED PLANS, IF APPLICABLE

Business Name:		Name:
Street Address:		
City:	State:	Zip Code:
Phone:	Email:	

BUILDING CHARACTERISTICS REQUIRED

Primary Structure: ☒ SF Dwelling ☐ SF Townhouse ☐ SF Duplex ☐ Mobile Home ☐ Multi-Family Dwelling (MF*)		Condo: ☐ Yes ☐ No
Utilities: ☒ Electric ☐ Gas	Water Supply: ☐ Public ☐ Private (Well)	Sewage Disposal: ☐ Public ☐ Private (Septic)
Heating System: ☐ Electric ☐ Natural Gas ☒ Propane ☐ Other:		Roadside Tree Project: ☐ No ☐ Yes: #
Sprinkler System: ☐ NFPA 13 ☐ NFPA 13R ☒ NFPA 13D ☐ None		Fire Alarm System: ☐ Yes ☐ No ☐ Voice Evac

ADDITIONAL RESIDENTIAL INFORMATION (PLEASE SELECT/COMPLETE ALL THAT APPLY)

Model Name & Options:					
# of Bedrooms (SF):	# of efficiency units (MF*):	# of 1 BR (MF*):	# of 2 BR (MF*):	# of 3 BR (MF*):	
# Rooms:	# Full Baths:	# Half Baths:	# Fireplaces:		
Garage/Carport Info: ☐ Attached Garage ☐ Detached Garage ☐ Integral Garage ☐ Carport ☐ None					
Basement/Foundation Info: ☐ Slab on Grade ☐ Post & Pier ☐ Unfinished Basement ☐ Finished Basement: ☐ Full or ☐ Partial					
1 st Fl Width:	1 st Fl Depth:	2 nd Fl Width:	2 nd Fl Depth:	Bsmt Width:	Bsmt Depth:
Energy Method: ☐ Prescriptive ☒ Performance ☐ UA Alternative ☐ ERI		Gross Area:	sq ft	Occupiable Area:	sq ft

AGREEMENT/ DISCALIMER REQUIRED

THE UNDERSIGNED HEREBY CERTIFIES AND AGREES AS FOLLOWS: (1) THAT HE/SHE IS AUTHORIZED TO MAKE THIS APPLICATION; (2) THAT THE INFORMATION IS CORRECT; (3) THAT HE/SHE WILL COMPLY WITH ALL REGULATIONS OF HOWARD COUNTY WHICH ARE APPLICABLE THERETO; (4) THAT HE/SHE WILL PERFORM NO WORK ON THE ABOVE REFERENCED PROPERTY NOT SPECIFICALLY DESCRIBED IN THIS APPLICATION; (5) THAT HE/SHE GRANTS COUNTY OFFICIALS THE RIGHT TO ENTER ONTO THIS PROPERTY FOR THE PURPOSE OF INSPECTING THE WORK PERMITTED AND POSTING NOTICES.

APPLICANT'S ORIGINAL SIGNATURE

DATE SIGNED

FOR OFFICE USE ONLY


CHECKS PAYABLE TO: DIRECTOR OF FINANCE OF HOWARD COUNTY

AGENCIES REQUIRED/APPROVALS:



☒ PR	☐ DPZ	☐ DED	☐ Health	☐ SHA	☐ CID
--	------------------------------	------------------------------	---------------------------------	------------------------------	------------------------------

SUBMITTAL FEES: 150	PAYMENT: 12025	ACCEPTED BY: [Signature]
---------------------	----------------	--------------------------

Approved B23000510
 R/C 3/24/2023

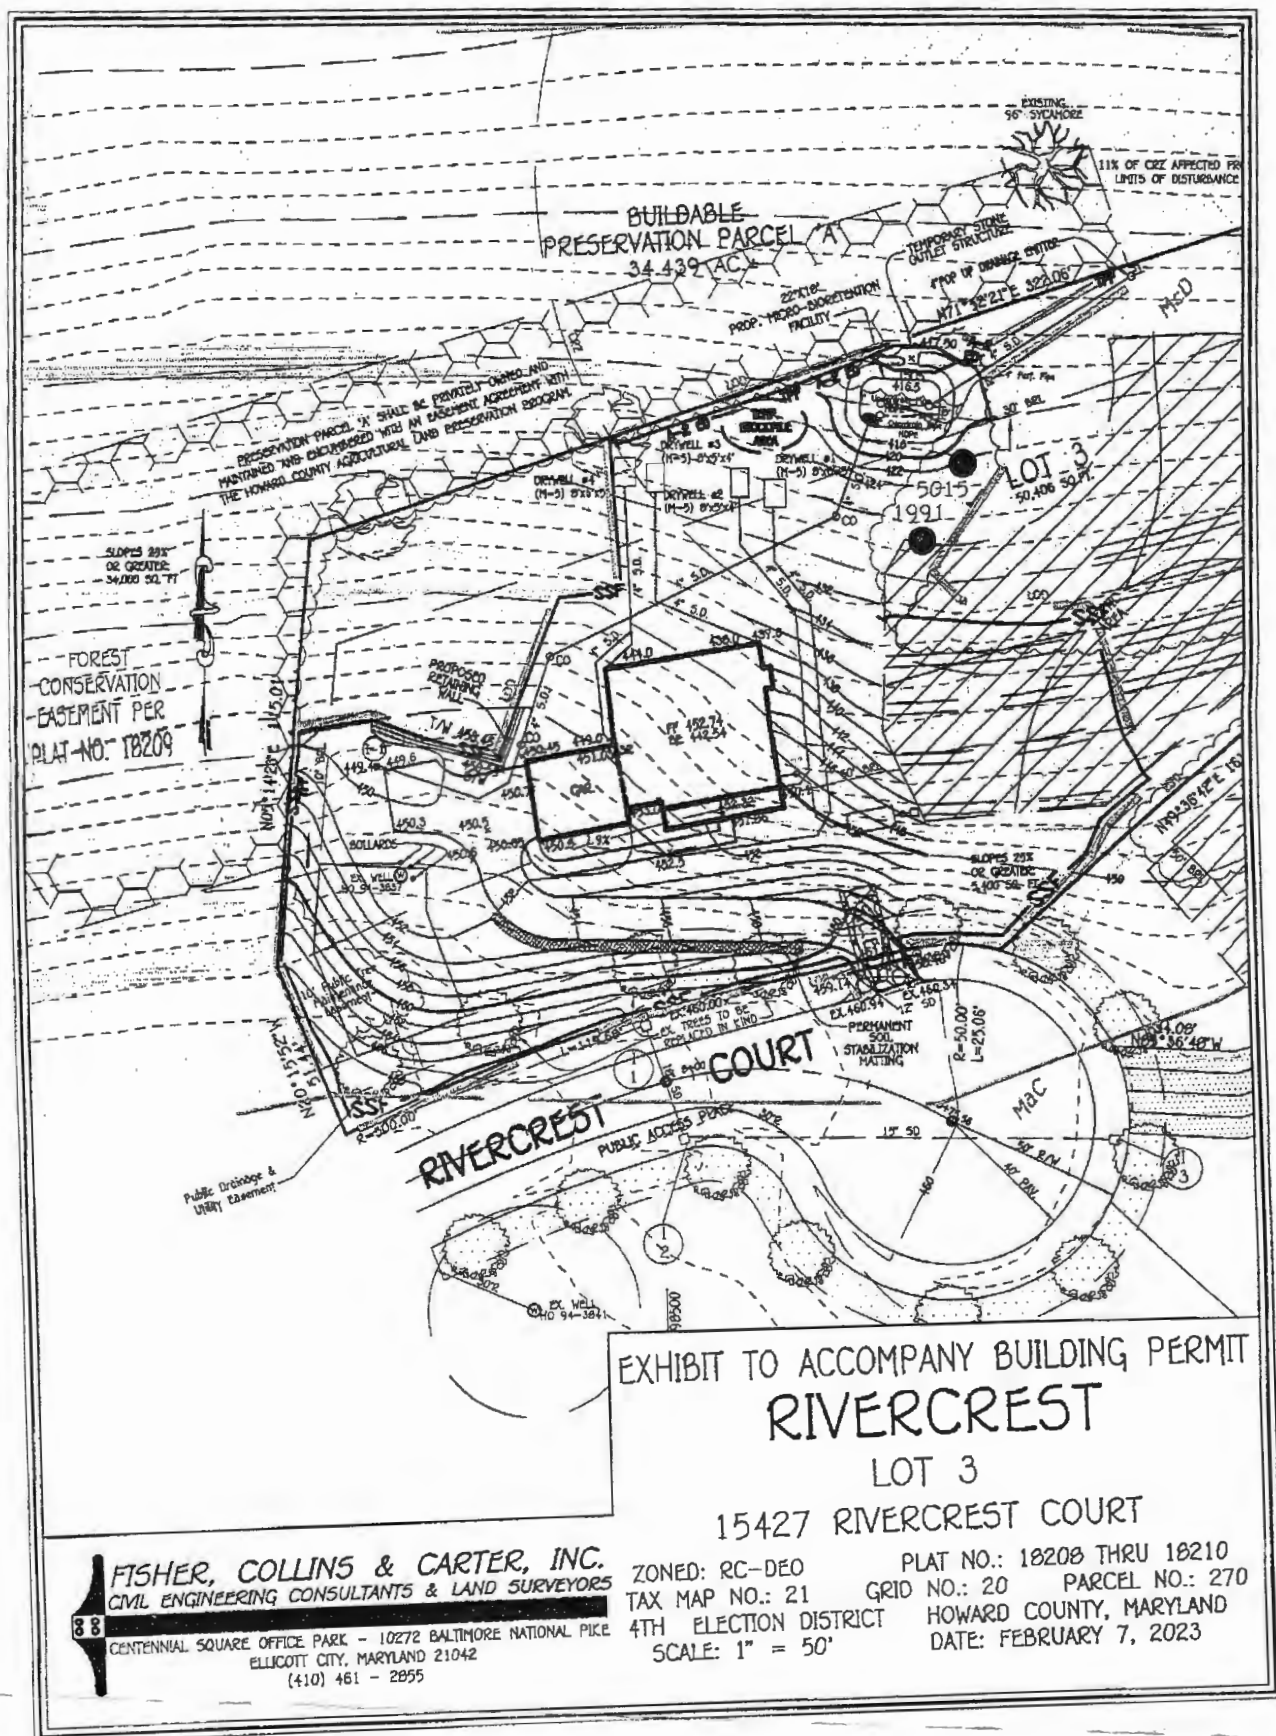


3/24/2023

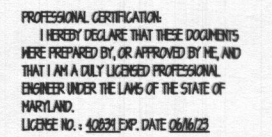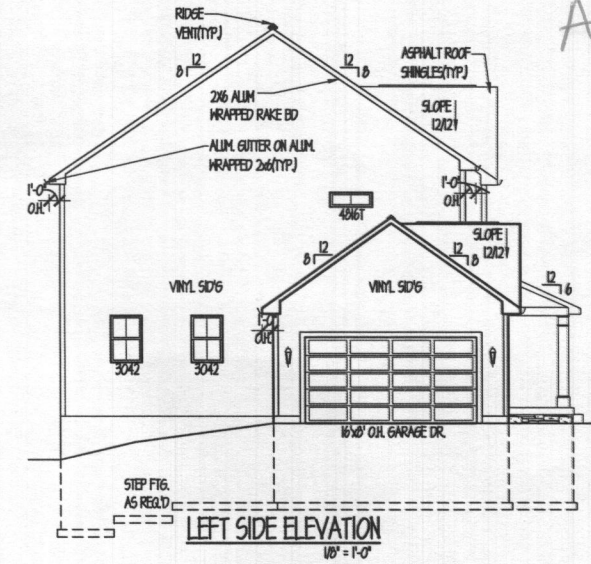

R.C. LOT #3			
	GROSS SQ. FT.	FINISHED SQ. FT.	COMMENTS
GARAGE	570	-	
BASEMENT	1765	1035	
1st FLOOR	1765	1765	
2nd FLOOR	1750	1750	
TOTALS	5950	4550	

WNB																	
7731 STONEY RIDGE RD. HARRISTOWSILLE, MD 21104 P.(410) 533 1678 www.bblacool201@gmail.com																	
FINAL PERMIT SET																	
<table border="1" style="width: 100%; border-collapse: collapse;"> <tr> <th colspan="2" style="padding: 5px;">REVISIONS</th> </tr> <tr> <td style="width: 20%; padding: 5px;">date</td> <td style="padding: 5px;">remarks</td> </tr> <tr><td style="height: 20px;"></td><td></td></tr> <tr><td style="height: 20px;"></td><td></td></tr> <tr><td style="height: 20px;"></td><td></td></tr> <tr><td style="height: 20px;"></td><td></td></tr> <tr><td style="height: 20px;"></td><td></td></tr> <tr><td style="height: 20px;"></td><td></td></tr> </table>		REVISIONS		date	remarks												
REVISIONS																	
date	remarks																
<table border="1" style="width: 100%; border-collapse: collapse;"> <tr> <td style="width: 50%; padding: 5px;">drawn by</td> <td style="padding: 5px;">BB</td> </tr> </table>	drawn by	BB	<table border="1" style="width: 100%; border-collapse: collapse;"> <tr> <td style="width: 50%; padding: 5px;">checked by</td> <td style="padding: 5px;"></td> </tr> </table>	checked by													
drawn by	BB																
checked by																	
<table border="1" style="width: 100%; border-collapse: collapse;"> <tr> <td style="width: 50%; padding: 5px;">scale</td> <td style="padding: 5px;">NOTED</td> </tr> </table>	scale	NOTED	<table border="1" style="width: 100%; border-collapse: collapse;"> <tr> <td style="width: 50%; padding: 5px;">date</td> <td style="padding: 5px;">02-10-2023</td> </tr> </table>	date	02-10-2023												
scale	NOTED																
date	02-10-2023																
<table border="1" style="width: 100%; border-collapse: collapse;"> <tr> <td style="padding: 5px;">PROJECT TITLE</td> </tr> <tr> <td style="height: 100px; vertical-align: middle; text-align: center;"> COLUMBIA BUILDER'S R.C. LOT #3 </td> </tr> </table>		PROJECT TITLE	COLUMBIA BUILDER'S R.C. LOT #3														
PROJECT TITLE																	
COLUMBIA BUILDER'S R.C. LOT #3																	
<table border="1" style="width: 100%; border-collapse: collapse;"> <tr> <td style="padding: 5px;">CONTENT</td> </tr> <tr> <td style="height: 100px; vertical-align: middle; text-align: center;"> ELEVATIONS </td> </tr> </table>		CONTENT	ELEVATIONS														
CONTENT																	
ELEVATIONS																	
<table border="1" style="width: 100%; border-collapse: collapse;"> <tr> <td style="padding: 5px;">PROJECT NUMBER</td> </tr> <tr> <td style="height: 100px; vertical-align: middle; text-align: center;"> RC 3 </td> </tr> </table>	PROJECT NUMBER	RC 3	<table border="1" style="width: 100%; border-collapse: collapse;"> <tr> <td style="padding: 5px;">DRAWING NUMBER</td> </tr> <tr> <td style="height: 100px; vertical-align: middle; text-align: center;"> A.I. </td> </tr> </table>	DRAWING NUMBER	A.I.												
PROJECT NUMBER																	
RC 3																	
DRAWING NUMBER																	
A.I.																	

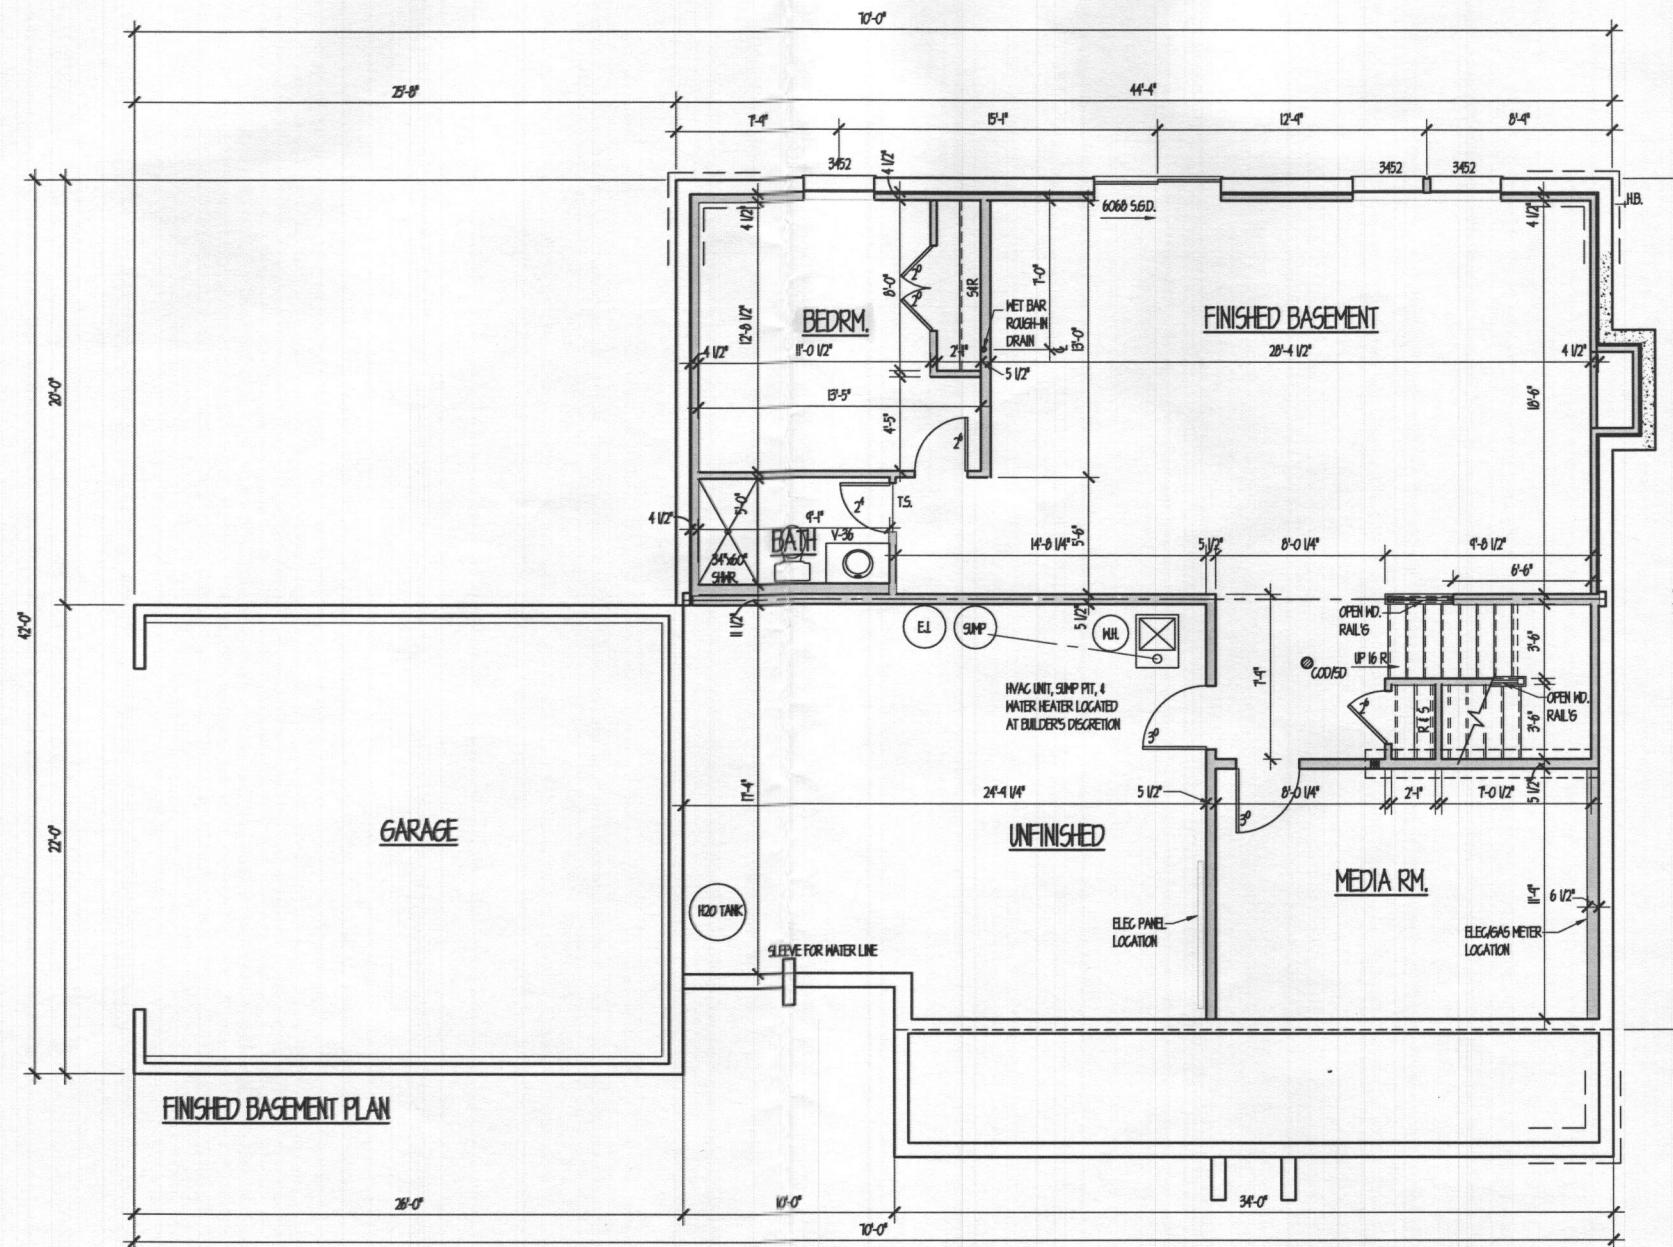

PROFESSIONAL CERTIFICATION
 I HEREBY DECLARE THAT THESE DOCUMENTS
 WERE PREPARED BY, OR APPROVED BY ME, AND
 THAT I AM A DULY LICENSED PROFESSIONAL
 ENGINEER UNDER THE LAWS OF THE STATE OF
 MARYLAND.
 LICENSE NO. : 40834 EXP. DATE 06/16/23

WNB

7721 STONEY BROOK RD. HARRISTOWN, MD 21104
 P: (410) 533-1878 www.wnbinc.com

FINAL PERMIT SET


REVISIONS	
date	remarks

drawn by	EB	checked by	
scale	1/4" = 1'-0"	date	02-10-2023

PROJECT TITLE
**COLUMBIA BUILDER'S
 R.C. LOT #3**

CONTENT
**FINISHED BASEMENT
 PLAN**

PROJECT NUMBER	DRAWING NUMBER
RC 3	A2.2

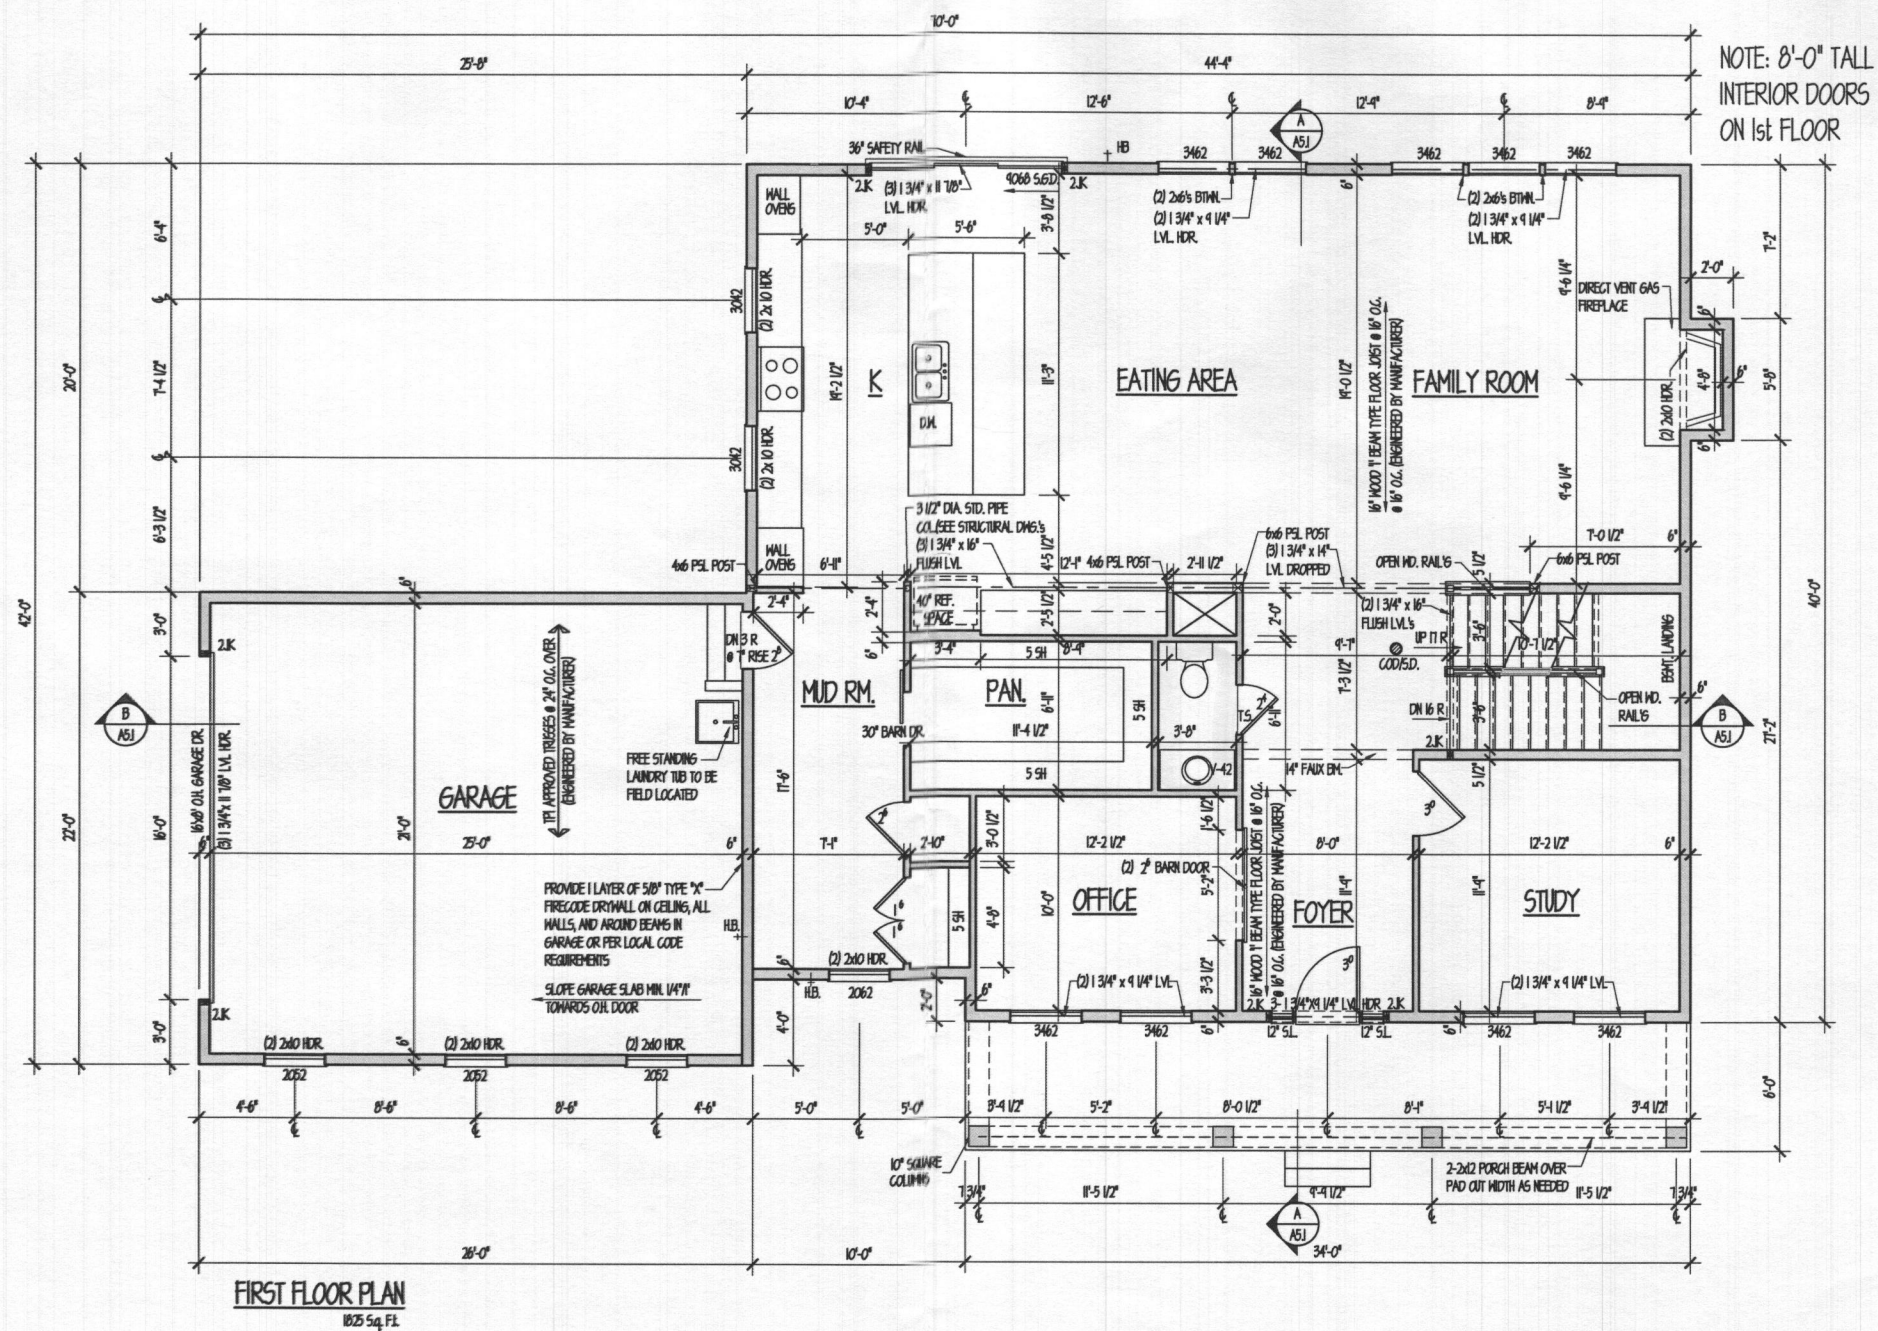

NOTE: 8'-0" TALL
INTERIOR DOORS
ON 1st FLOOR

PROFESSIONAL CERTIFICATION:
I HEREBY DECLARE THAT THESE DOCUMENTS
WERE PREPARED BY, OR APPROVED BY ME, AND
THAT I AM A DULY LICENSED PROFESSIONAL
ENGINEER UNDER THE LAWS OF THE STATE OF
MARYLAND.
LICENSE NO.: 40829 EXP. DATE 06/16/23

WNB

7731 STONEY BRIDGE RD. HARRISTOWN, MD 21104
P: (410) 533-1078 www.wnbinc.com

FINAL PERMIT SET

REVISIONS	
date	remarks

drawn by: BB

checked by:

scale: 1/4" = 1'-0"

date: 02-10-2023

PROJECT TITLE

COLUMBIA BUILDER'S
R.C. LOT #3

CONTENT

FIRST FLOOR PLAN

PROJECT NUMBER

RC 3

DRAWING NUMBER

A3.1

