


Maryland State Grid (NAD 83/91)

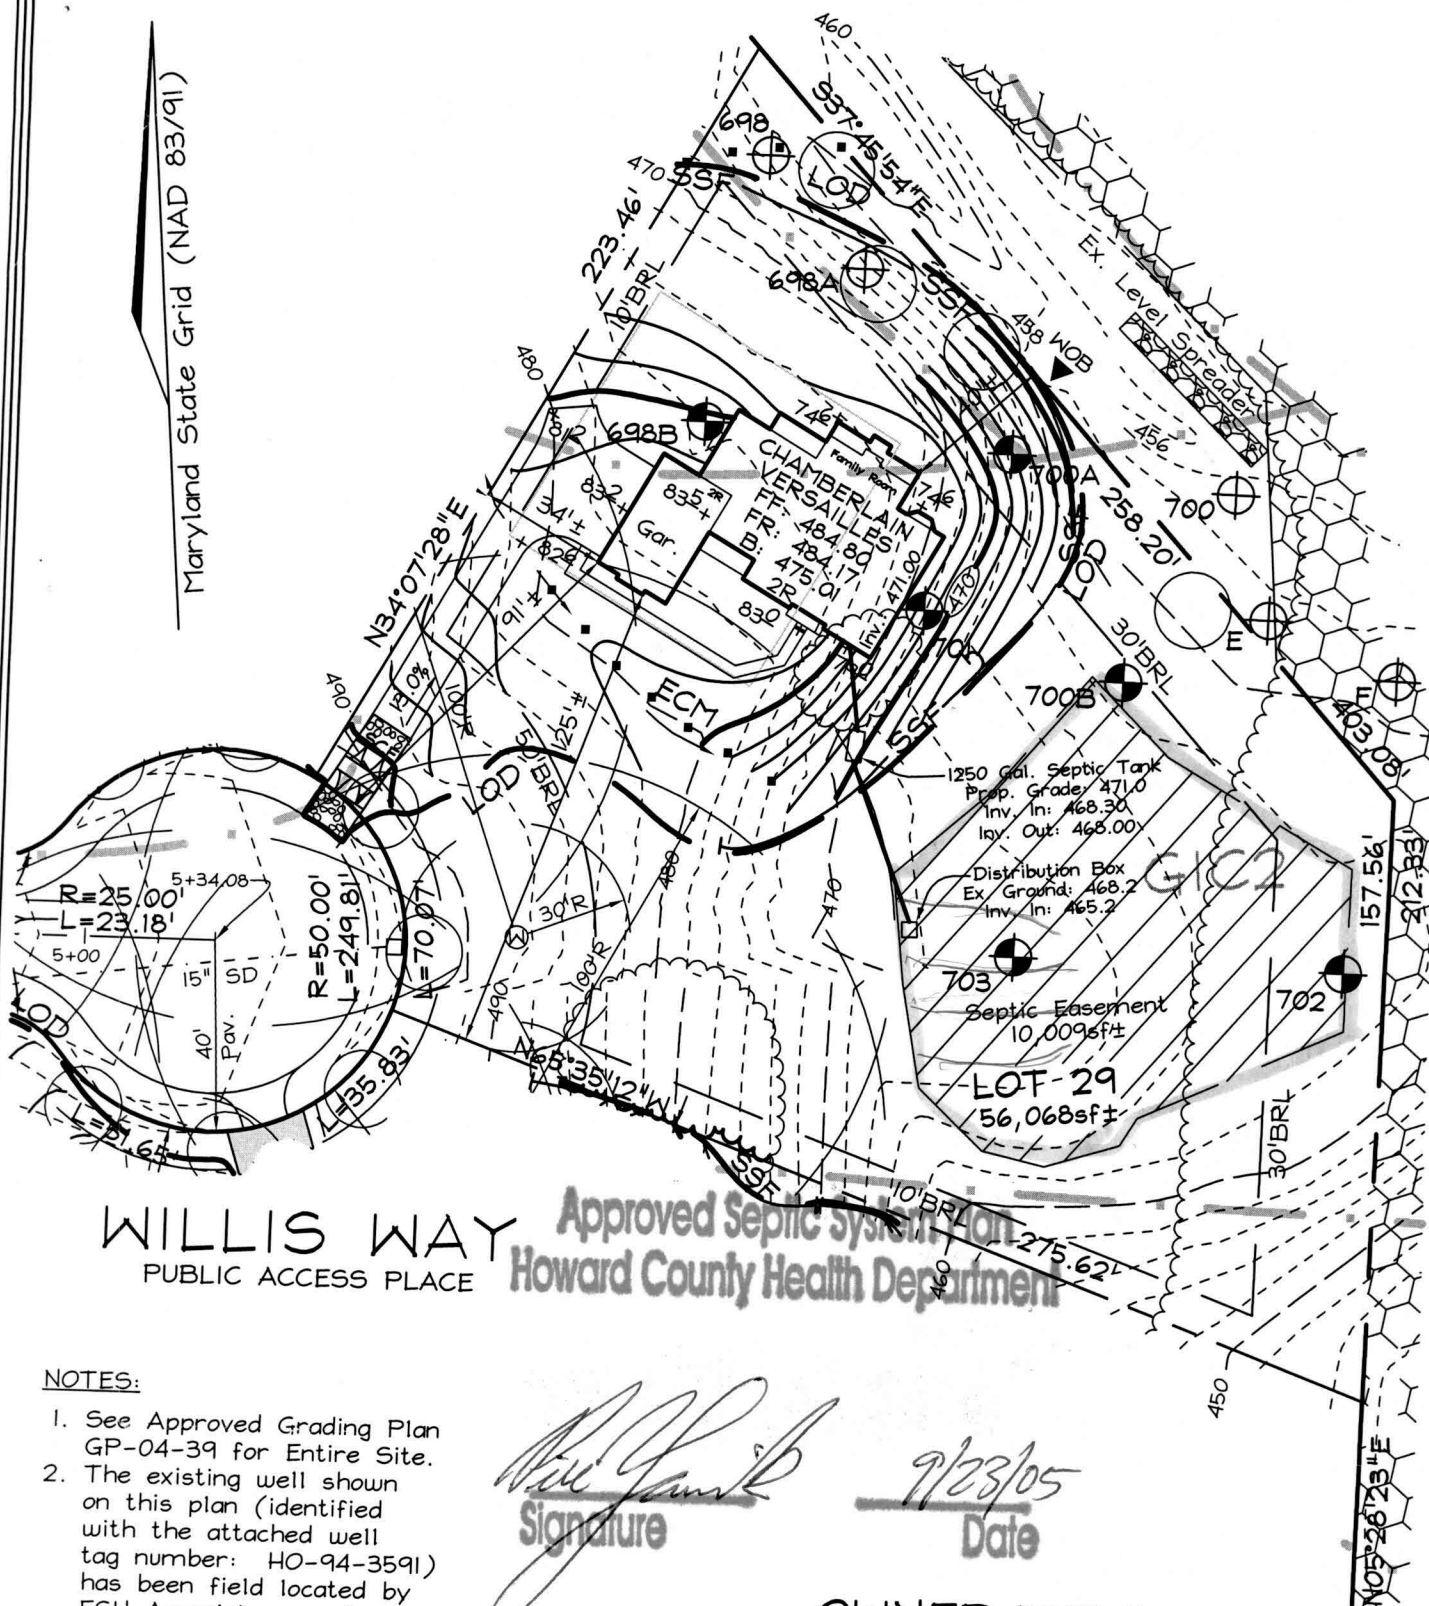

WILLIS WAY
PUBLIC ACCESS PLACE

Approved Septic System
Howard County Health Department

NOTES:

1. See Approved Grading Plan GP-04-39 for Entire Site.
2. The existing well shown on this plan (identified with the attached well tag number: HO-94-3591) has been field located by FSH Associates, professional surveyor, and is accurately shown.
3. Topography within LOD has been field run by FSH Associates on Aug. 17, 2005, remaining Topography is taken from Road Construction Plan F-03-122

[Signature]
Signature

9/23/05
Date

OWNER/DEVELOPER

Toll MD II, LP
7164 Columbia Gateway Drive
Suite 230
Columbia, Maryland 21046
410.872.9185

FSH Associates

Engineers Planners Surveyors
118 Forrest Street Ellicott City, MD 21043
Tel: 410-750-2251 Fax: 410-750-7350
mail: info@fsha.biz

APPROVED : FOR PRIVATE WATER AND PRIVATE SEWERAGE
SYSTEMS IN ACCORDANCE WITH THE MASTER
PLAN OF HOWARD COUNTY

[Signature]
COUNTY HEALTH OFFICER P.A.Y.
HOWARD COUNTY HEALTH DEPARTMENT

9/22/05
DATE

SIGN BY: PS
DRAWN BY: MY
CHECKED BY: ZYF
SCALE: 1"=50'
DATE: Sept. 16, 2005
SHEET No.: 3217
SHEET No.: 1 OF 1

PERCOLATION CERTIFICATION PLAN
AND LOT RESITE
LOT 29
CATTAIL TRACE

TAX MAPS 13, 14, 20 & 21
GRIDS 7, 12, 19 & 24
4TH ELECTION DISTRICT

PARCELS 20, 67 & 312
HOWARD COUNTY, MARYLAND

GP-04-39

