


APPROVED PERMIT
 WALKTHRU BUILDING PERMIT
 A# 44322
 BP# 8100550 DATE: 7/2/14
 APP SAN ESB
 DESC OF WORK: Basement
 -NO 180' of 180' of 180'

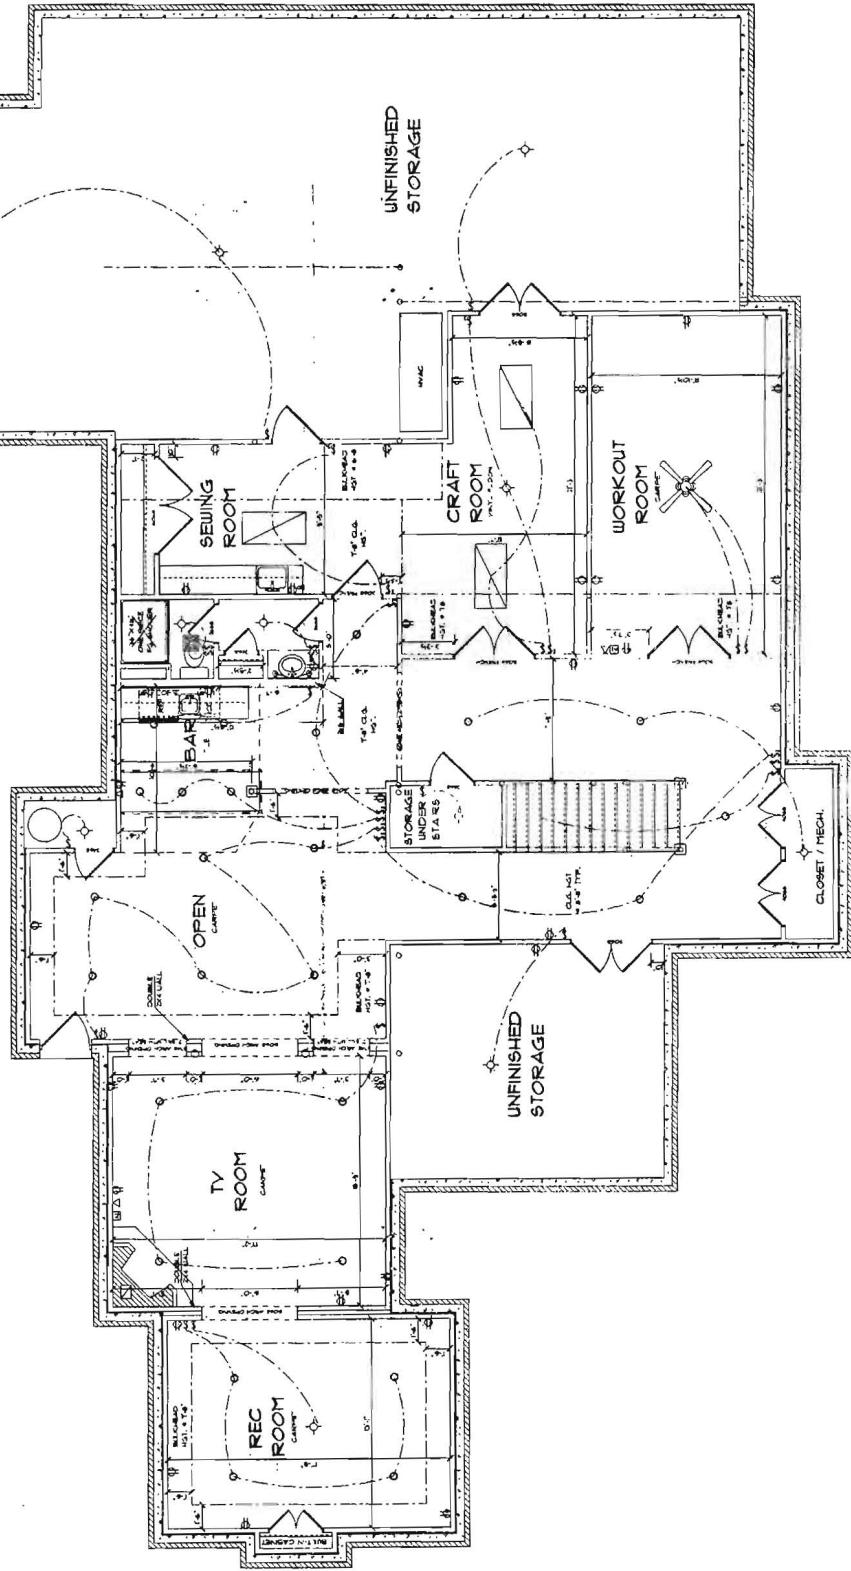


DATE: 09-03-04
 REVISED: bld del

SCALE: 3/16" = 1'
 DRAWN BY: BGD
 PAGE: 1 / 1

FARMER BASEMENT
 PATERNAL GIFT FARMS
 HIGHLAND MD 21111

FRED C. DICKSON CO.
 THBR No. 402 www.fredcicksonco.biz MHIC No. 87516
 974 OWEN BROOK RD. COLUMBIA, MD 21045
 410-955-0454 FAX 410-992-6915

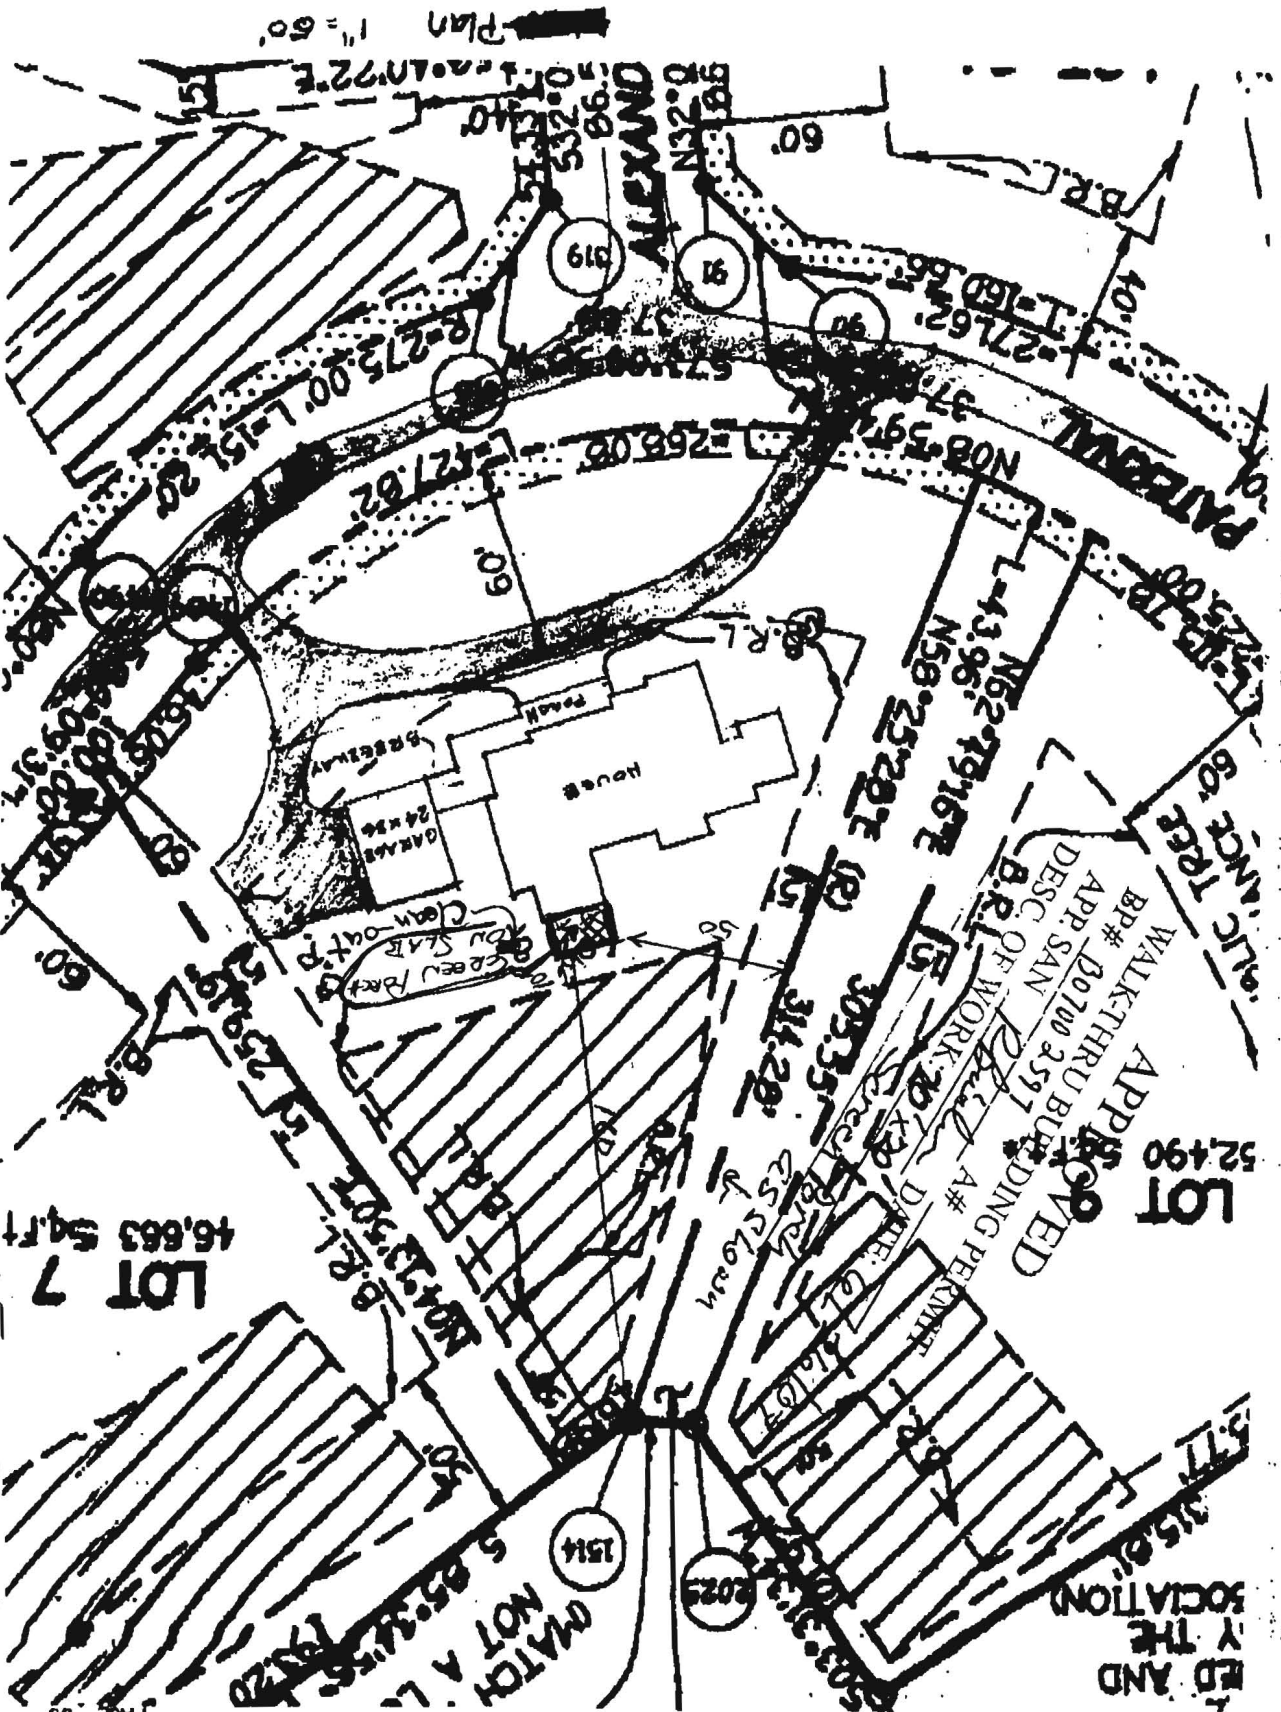


PA# (301) 854-1223 Bill & Julie Farmer
 13553 PATERNAL GIFT DR
 MICHILL MD 21777

LOT 7
 16,663 Sq.Ft

APP# 1509
 APPROVED
 BP# 20700 3597
 APP SAN
 DESC. OF WORK: 2872
 B.R.L. #

LOT 52490

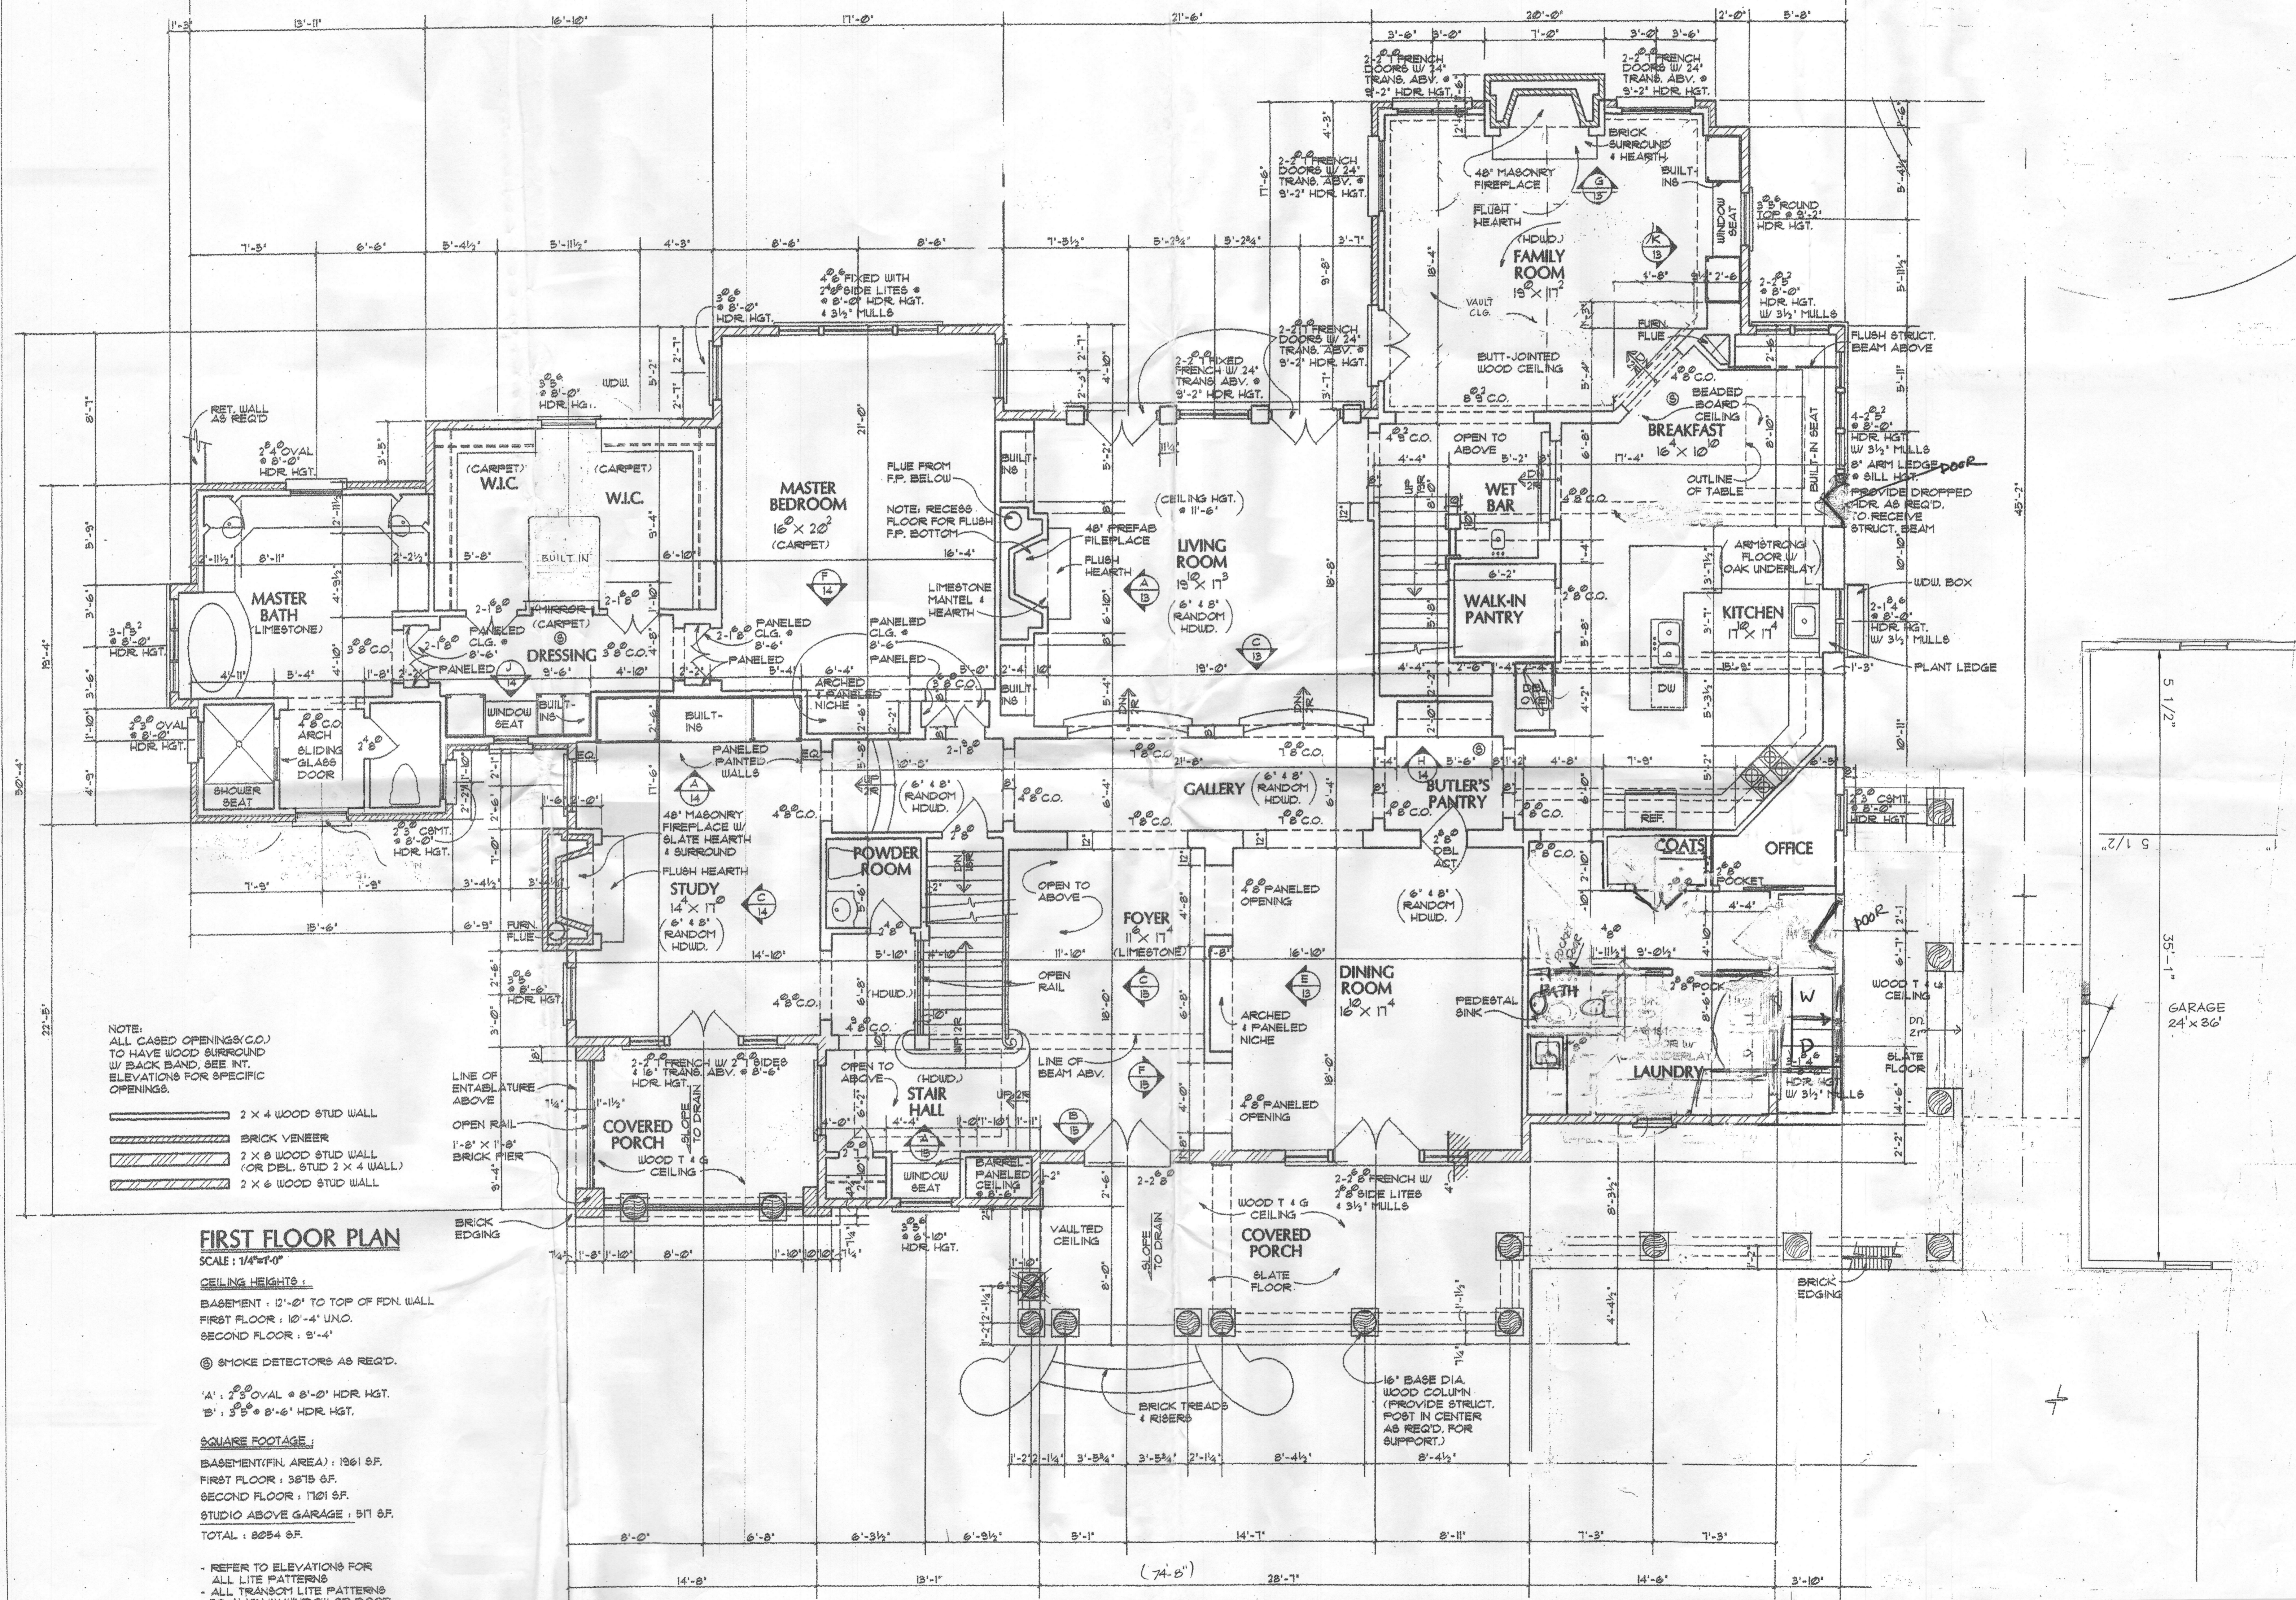

FIRST FLOOR PLAN

SCALE: 1/4"=1'-0"

CEILING HEIGHTS:
 BASEMENT: 12'-0" TO TOP OF FDN. WALL
 FIRST FLOOR: 10'-4" UNO.
 SECOND FLOOR: 9'-4"

⊙ SMOKE DETECTORS AS REQ'D.

'A': 2'-3" OVAL @ 8'-0" HDR. HGT.
 'B': 3'-5" @ 8'-6" HDR. HGT.


SQUARE FOOTAGE:
 BASEMENT (FIN. AREA): 1361 SF.
 FIRST FLOOR: 3815 SF.
 SECOND FLOOR: 1701 SF.
 STUDIO ABOVE GARAGE: 517 SF.
 TOTAL: 8054 SF.

- REFER TO ELEVATIONS FOR ALL LITE PATTERNS
 - ALL TRANSOM LITE PATTERNS TO AT LSN W/ WINDOW OR DOOR

(74'-8")

STEEL COLUMNS W/ CONTIN
I BEAMS TO SUPPORT J
BEAM @ KITCHEN

REMOVE 2" DEEP BEAM
ON EXISTING LUGGERS/TRANSOM
W/ CONTIN. HORIZONTAL

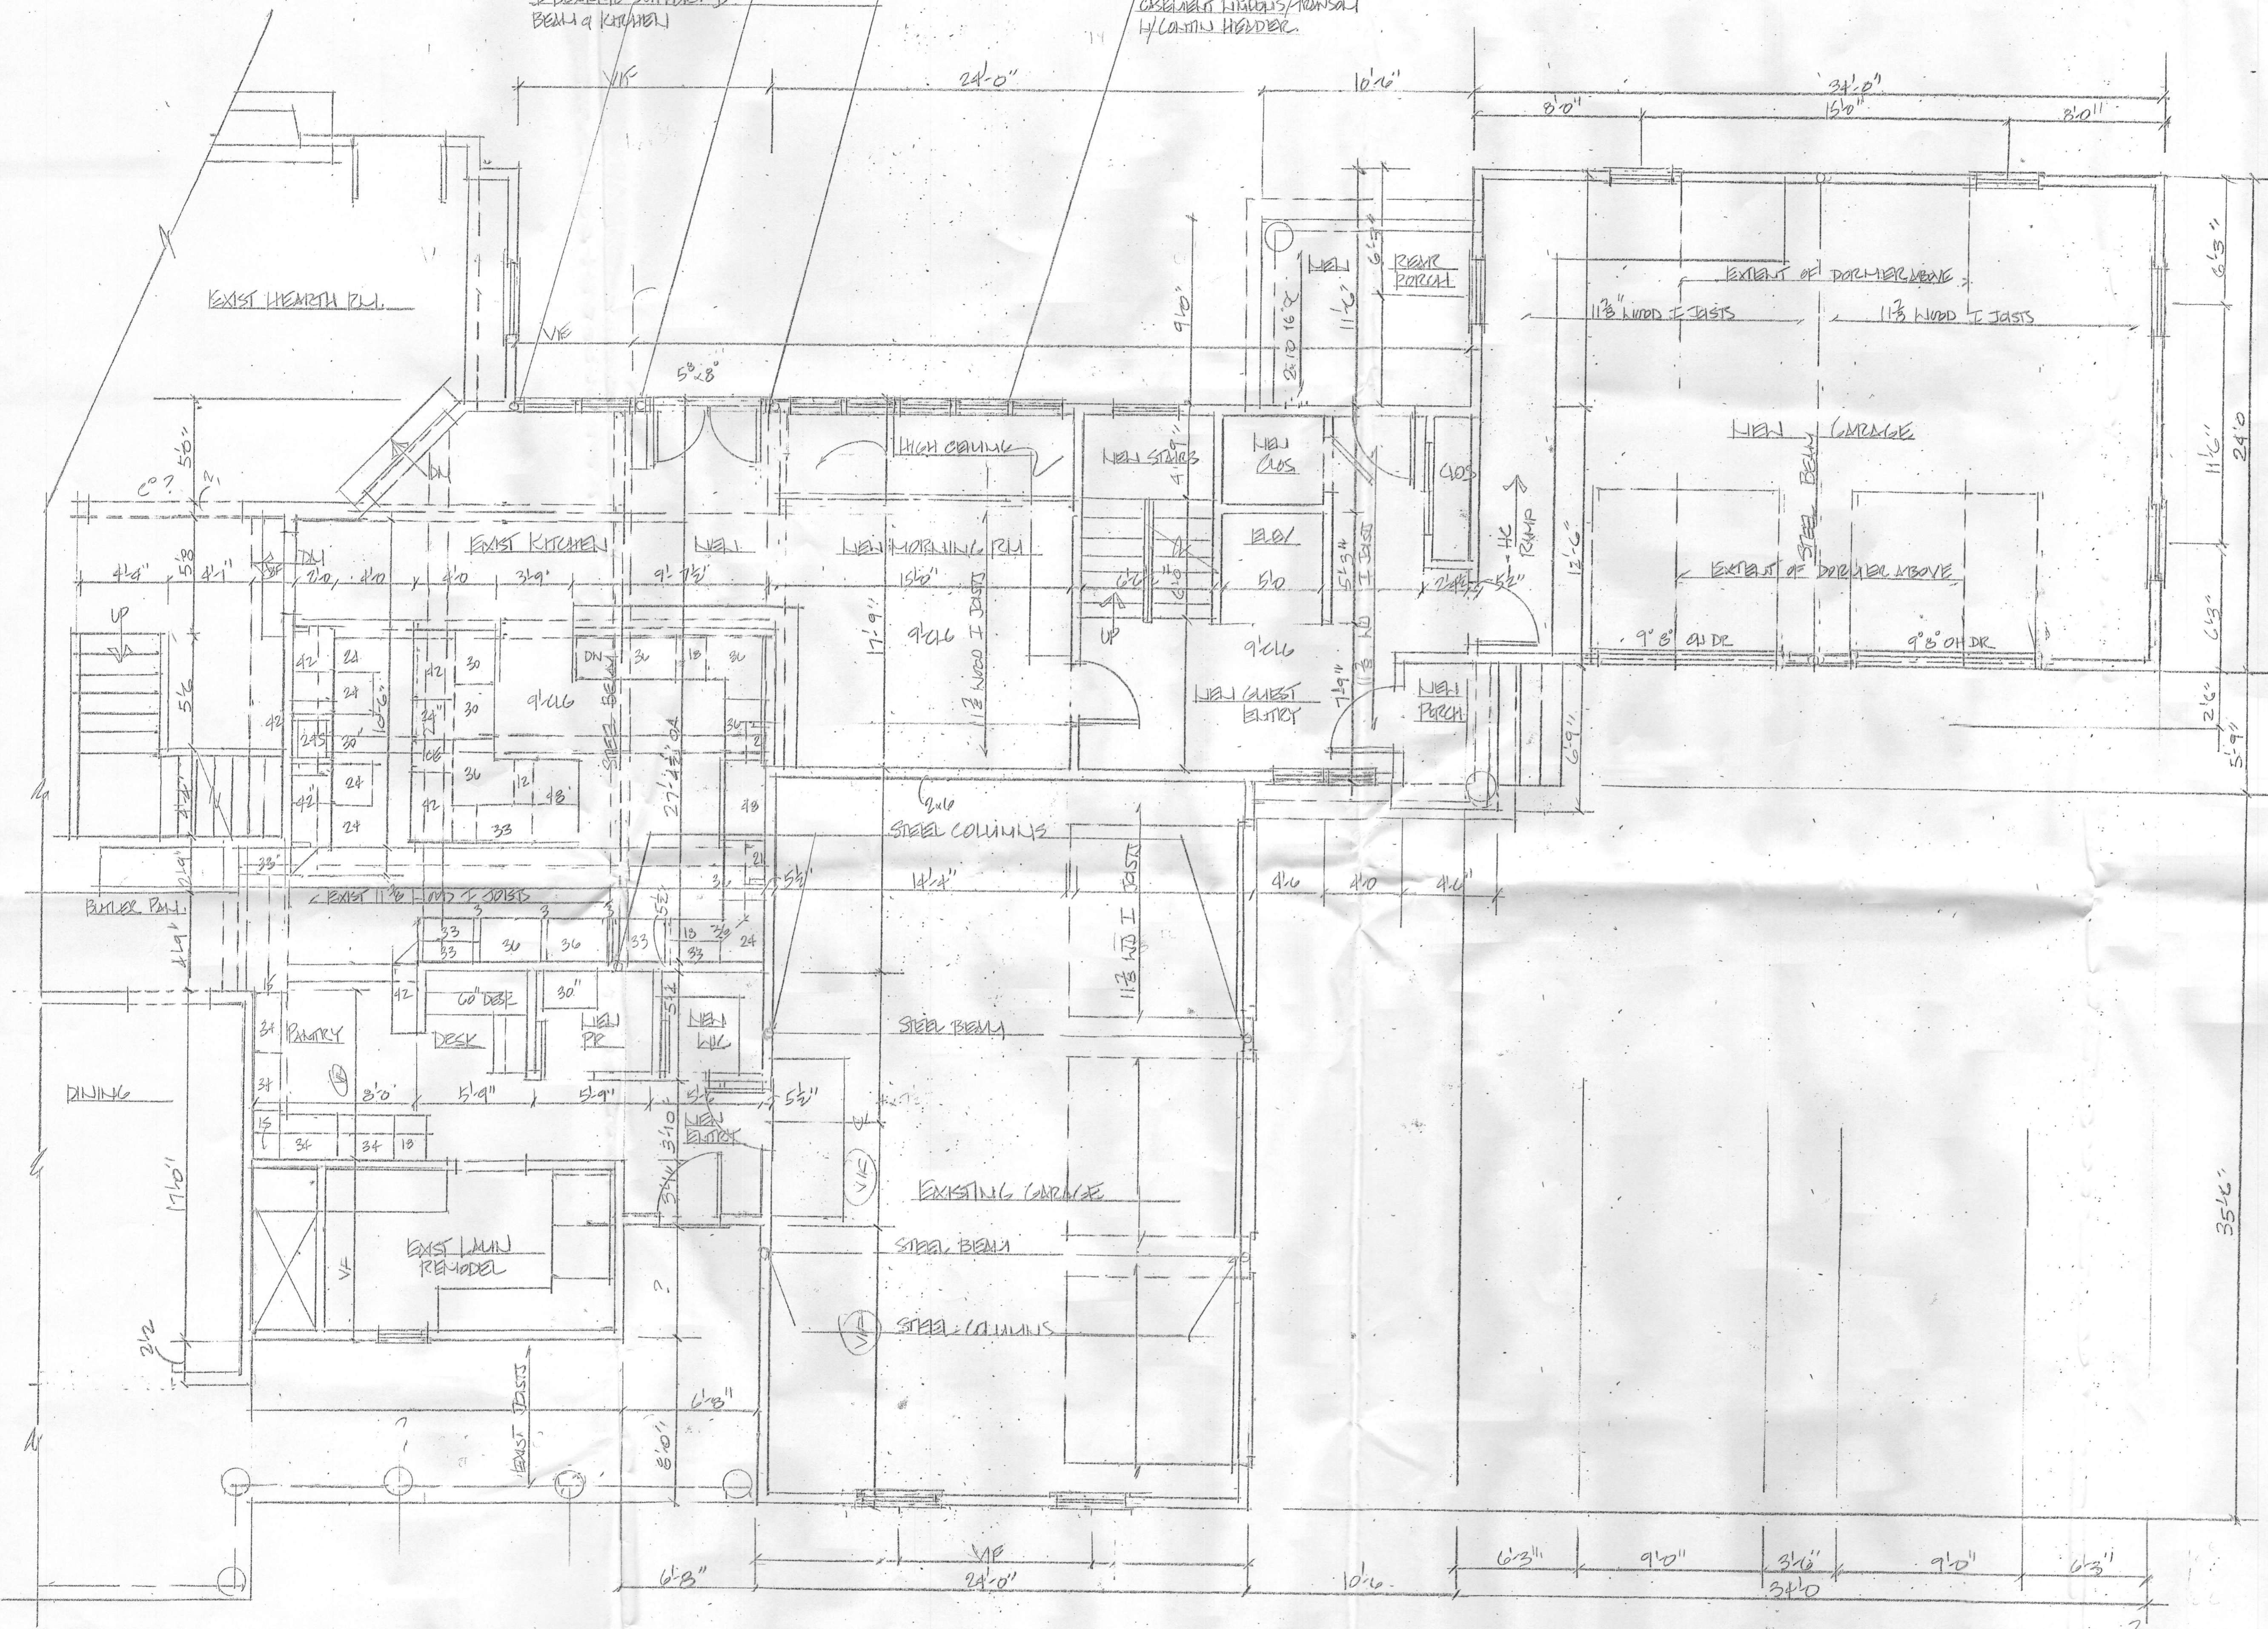


FIRST FLOOR PLAN
SCALE 1/8" = 1'-0"

MAR
ARCHITECTS
1000 W. WASHINGTON ST.
BETHESDA, MD 20814
TEL: 301-461-1111
WWW.MARARCHITECTS.COM

THIS DRAWING IS PROPERTY OF MAR ARCHITECTS AND MAY NOT BE USED OR REPRODUCED WITHOUT THEIR PERMISSION. ALL DRAWINGS AND THE DESIGN REPRESENTS ONLY. GENERAL CONTRACTOR AND ARCHITECTURAL ENGINEER ASSUME ALL CONSTRUCTION LIABILITY. CONTRACTORS SHALL VERIFY ALL DIMENSIONS AND FIELD CONDITIONS PRIOR TO CONSTRUCTION AND MUST REPORT ALL SITE CHANGES TO MAR ARCHITECTS PRIOR TO PROCEEDING. WORK BY ALL CONTRACTORS MUST MEET ALL LOCAL BUILDING CODES.

RENOVATIONS & ADDITIONS TO RESIDENCE WILLIAM & JULIANNE FARBER PATERNAL GIFT DRIVE HIGHLAND MD

DAMES
PRELIM 12/14

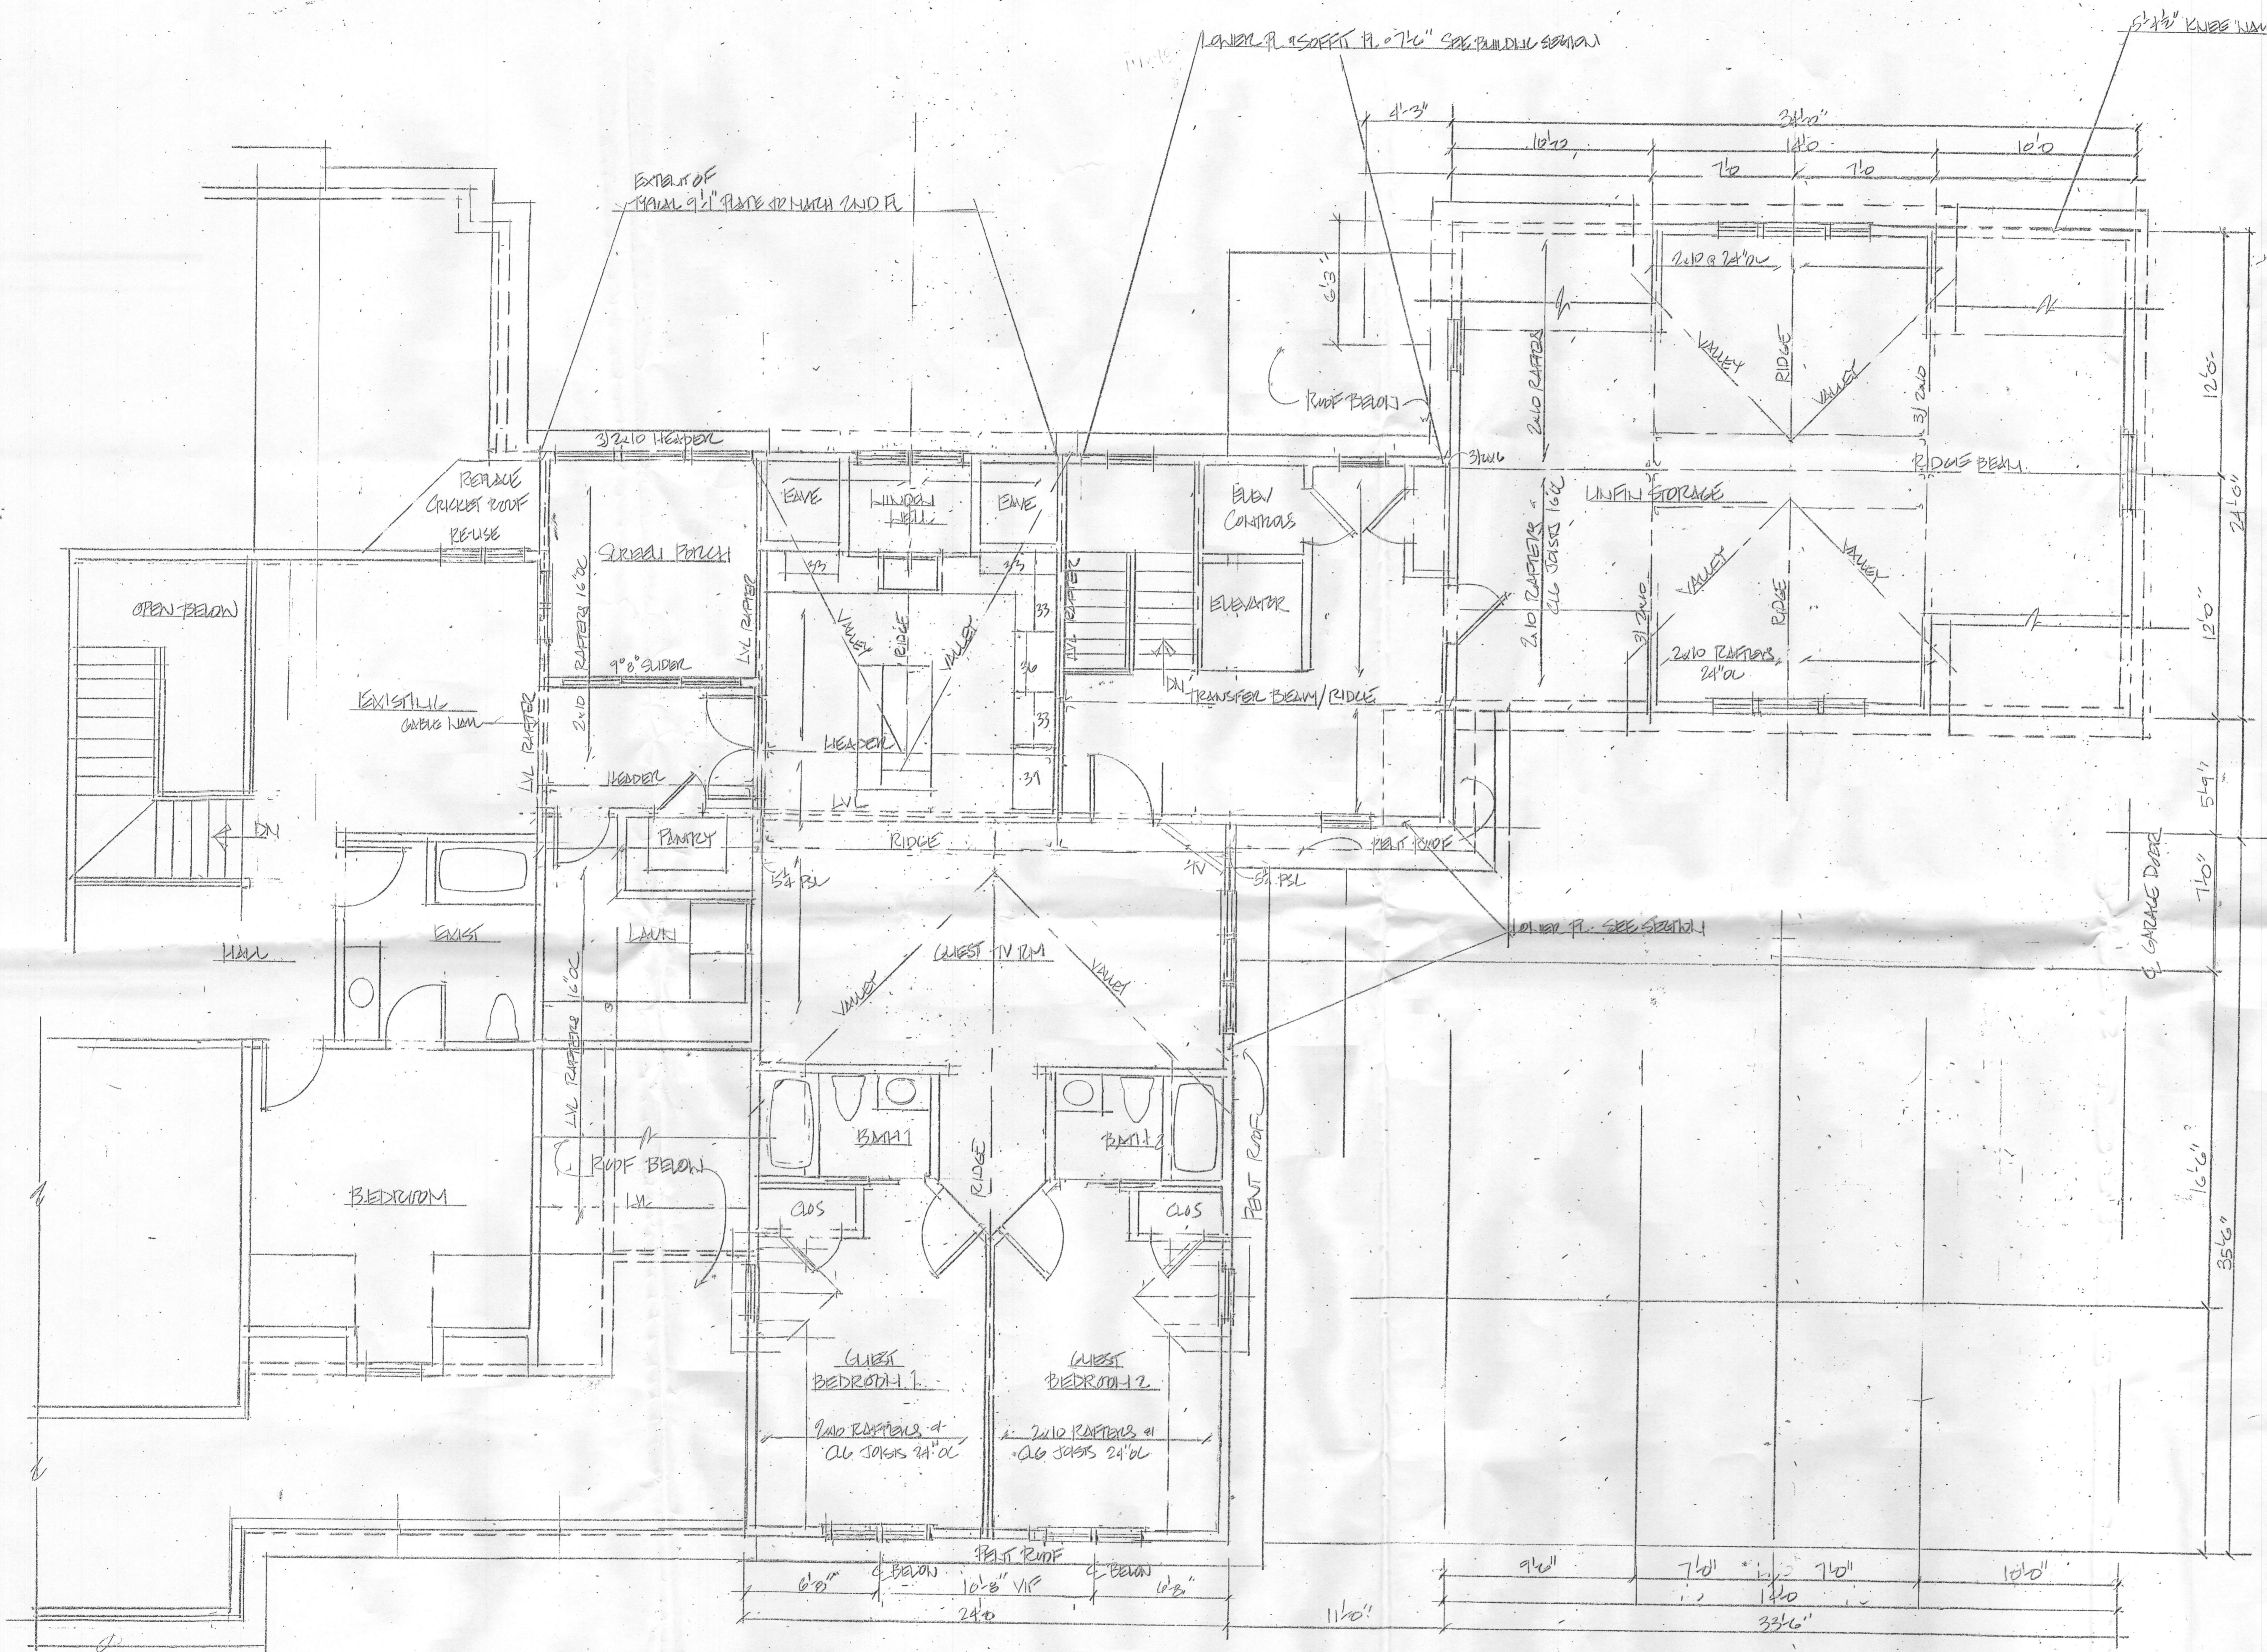

SECOND FLOOR PLAN
4/10

MWR
 ARCHITECTS
 1000 W. 10TH AVENUE, SUITE 100
 DENVER, CO 80202
 TEL: 303.733.1111
 WWW.MWRARCHITECTS.COM

THIS DRAWING IS PROPERTY OF MWR ARCHITECTS AND MAY NOT BE LOANED OR REPRODUCED WITHOUT THEIR WRITTEN CONSENT. ALL DRAWINGS ARE THE DESIGN PROPERTY OF MWR ARCHITECTS. GENERAL CONTRACTOR AND/OR ARCHITECTURAL ENGINEER ASSUME ALL CONSTRUCTION LIABILITY. CONTRACTORS SHALL VERIFY ALL DIMENSIONS AND FIELD CONDITIONS PRIOR TO CONSTRUCTION AND MUST REPORT ALL SITE CHANGES OR DISCREPANCIES TO MWR ARCHITECTS THE FRONT RESOLUTION. WORK BY ALL CONTRACTORS MUST MEET ALL LOCAL BUILDING CODES.

RENOVATIONS & ADDITIONS TO RESIDENCE HILLARY & JULIANNE FURBER - PINEHURST GOLF DRIVE HIGHLAND CO

DATES
 PREPARED 12/14