




REAR ELEVATION
SCALE: 1/16" = 1/8" = 1'-0"

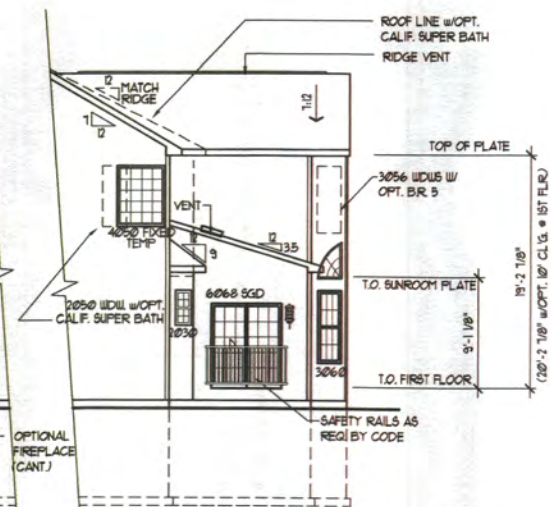

RIGHT SIDE ELEVATION
SCALE: 1/16" = 1/8" = 1'-0"

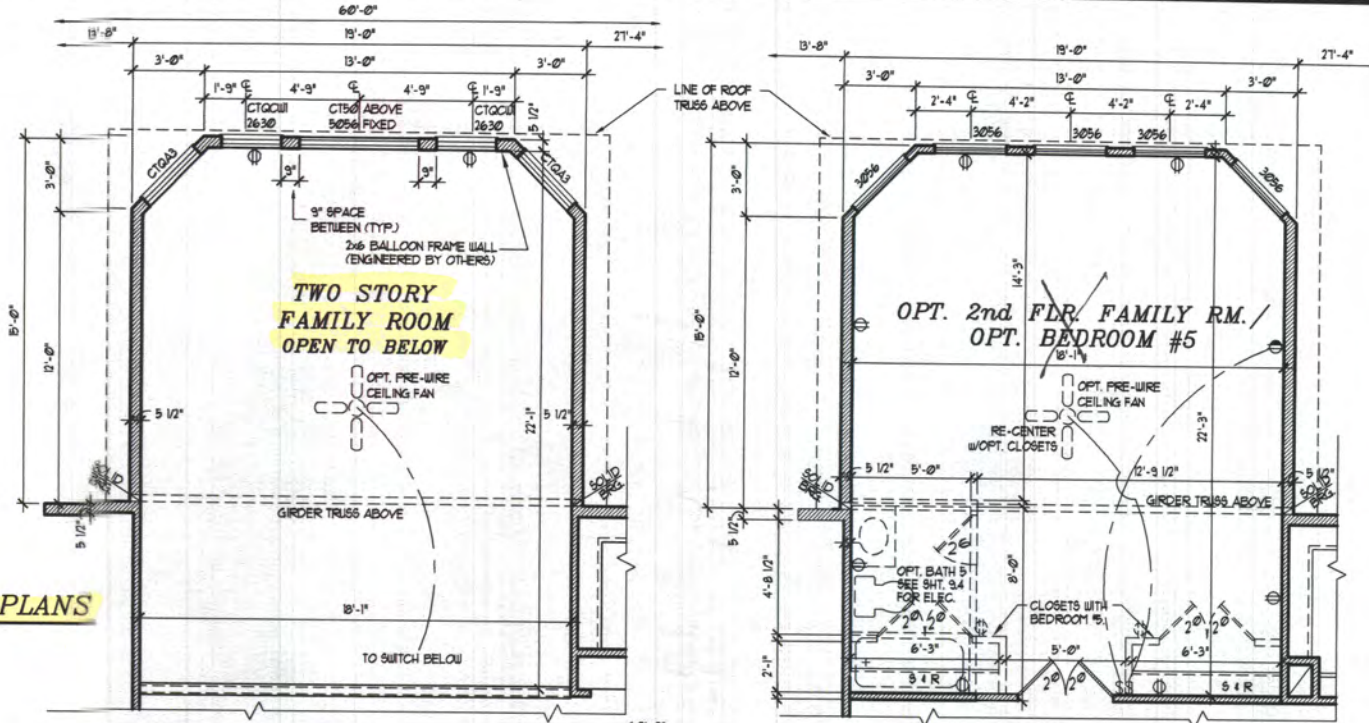


SECOND FLOOR PLANS
PARTIAL PLAN

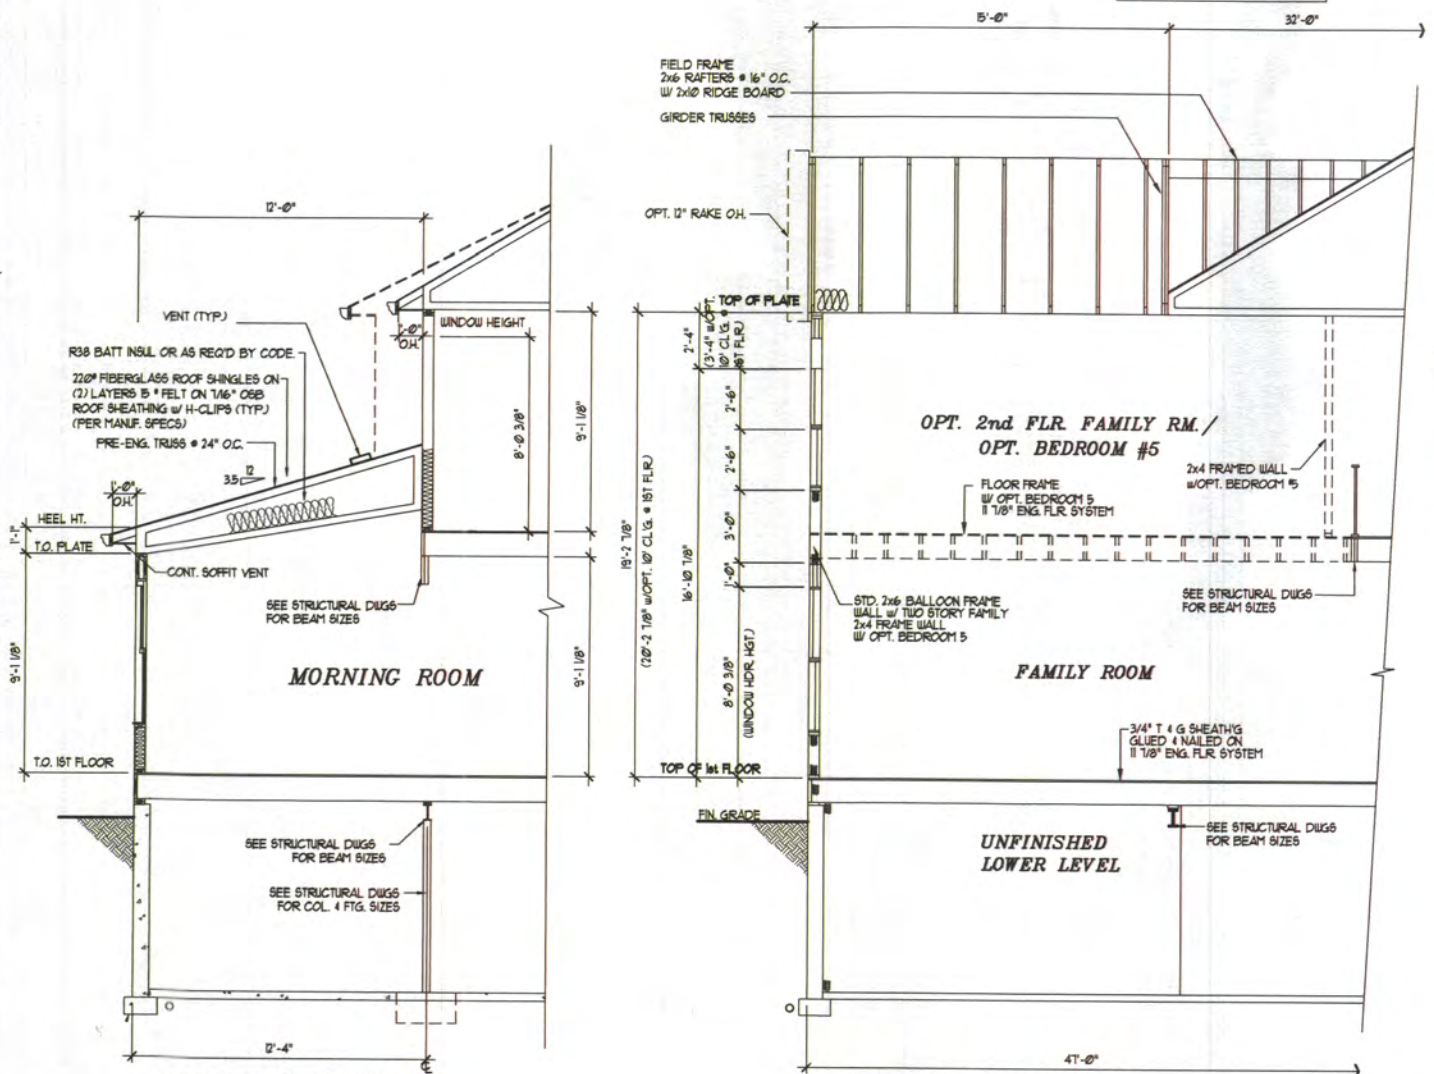


BUILDING SECTION
SCALE: 1/8" = 1/4" = 1'-0"

BUILDING SECTION
PARTIAL SECTION @ FAMILY ROOM

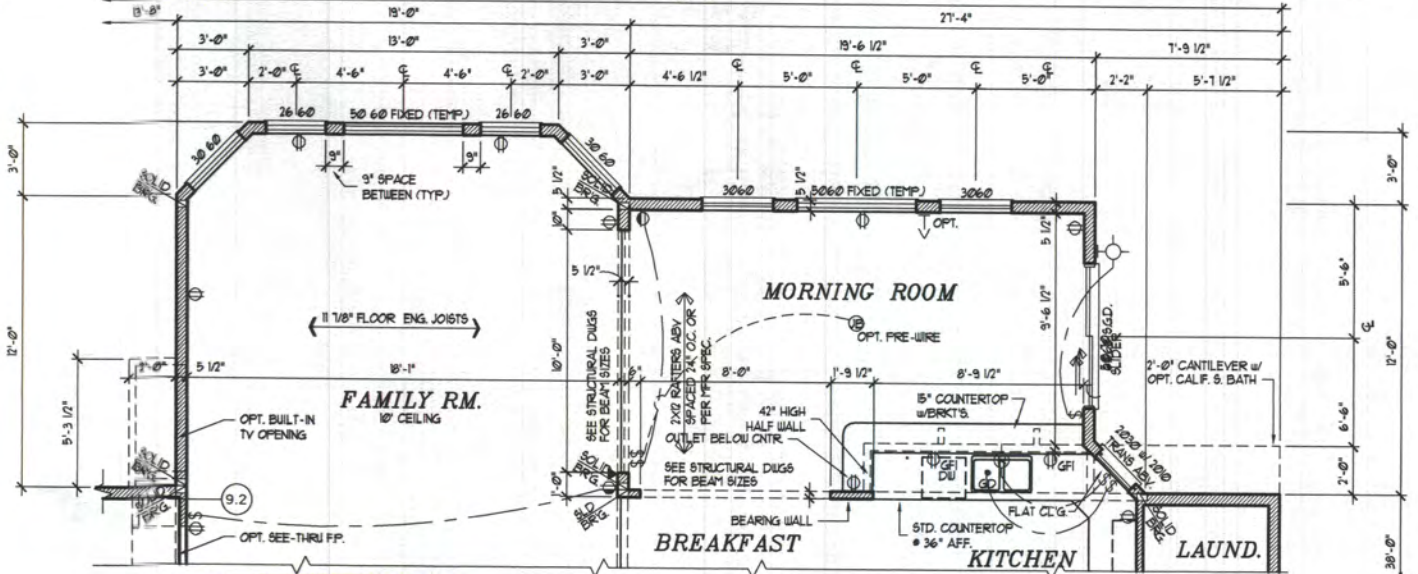

FIRST FLOOR PLAN
PARTIAL PLAN

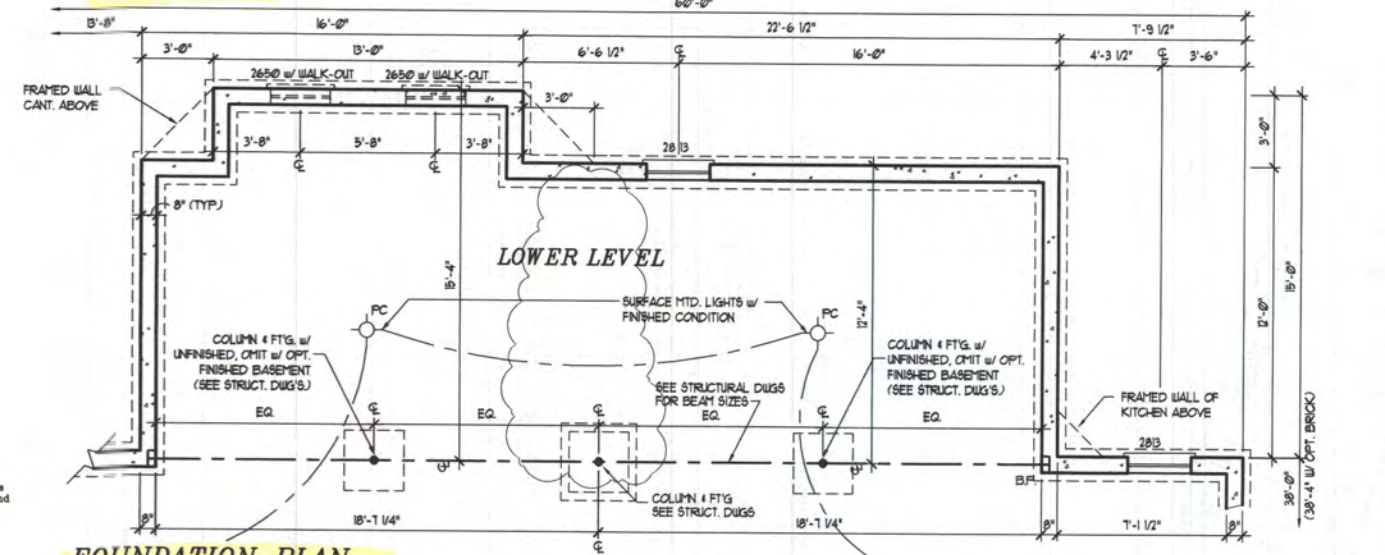

FOUNDATION PLAN
PARTIAL PLAN

OPT. ANGLED FAMILY RM. EXT. & MORNING ROOM COMBO
PARTIAL PLANS w/ STANDARD SECOND FLOOR
SCALE: 1/8" = 1/4" = 1'-0"


Professional Certification
I hereby certify that these documents were prepared or approved by me, and that I am a duly licensed professional Architect under the laws of the State of Maryland.
license number 6921
expiration date 04-03-2022


Architecture Collaborative, Inc.
8320 Main Street, Suite 2, Ellicott City, MD 21043
www.archcol.com
Tel.: (410) 465-7500 Fax: (410) 465-0903

content
OPT. ANGLED FAM. RM / MORNING RM COMBO
scale 1/8" = 1/4"
FILE# CA03P10
date 06-27-01
CARUSO HOMES
KINGSPORT w/STD. 2nd FLOOR
title


| revisions | GENERAL REDLINE REVISIONS |
|-----------|-----------------------------------|
| 09-24-14 | GENERAL REDLINE REVISIONS |
| 03-18-15 | "LEAN" PLAN REVIEW COMMENTS |
| 08-05-16 | DELIVING WALL TO COORD. w/STRUCT. |
| 12-01-16 | REV. WINDOWS AT OPT. WALKOUT - RC |

SHEET #
9.5

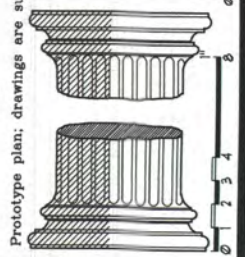


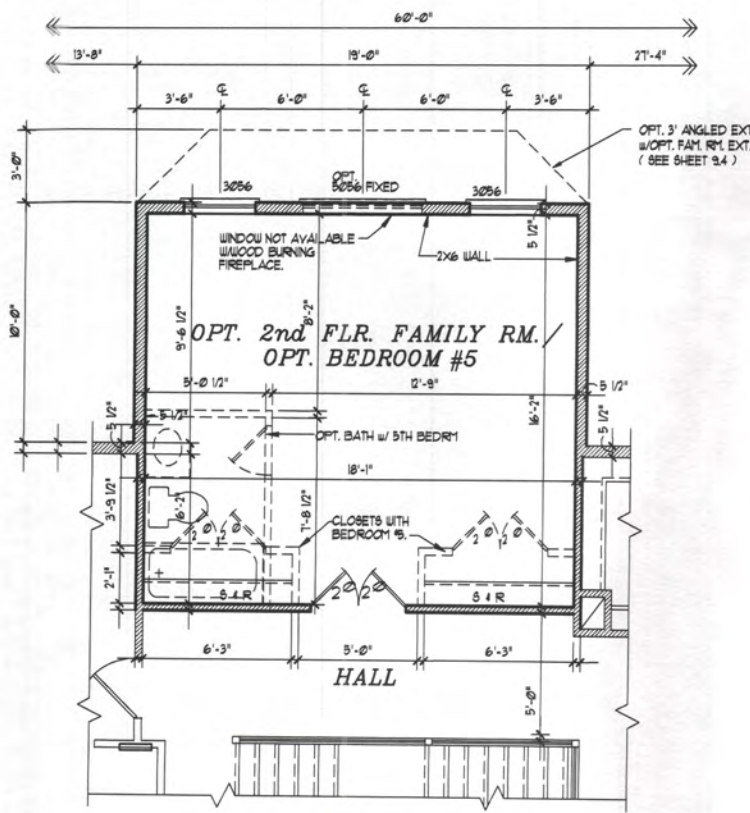


OPT. BEDROOM #5
PARTIAL PLAN

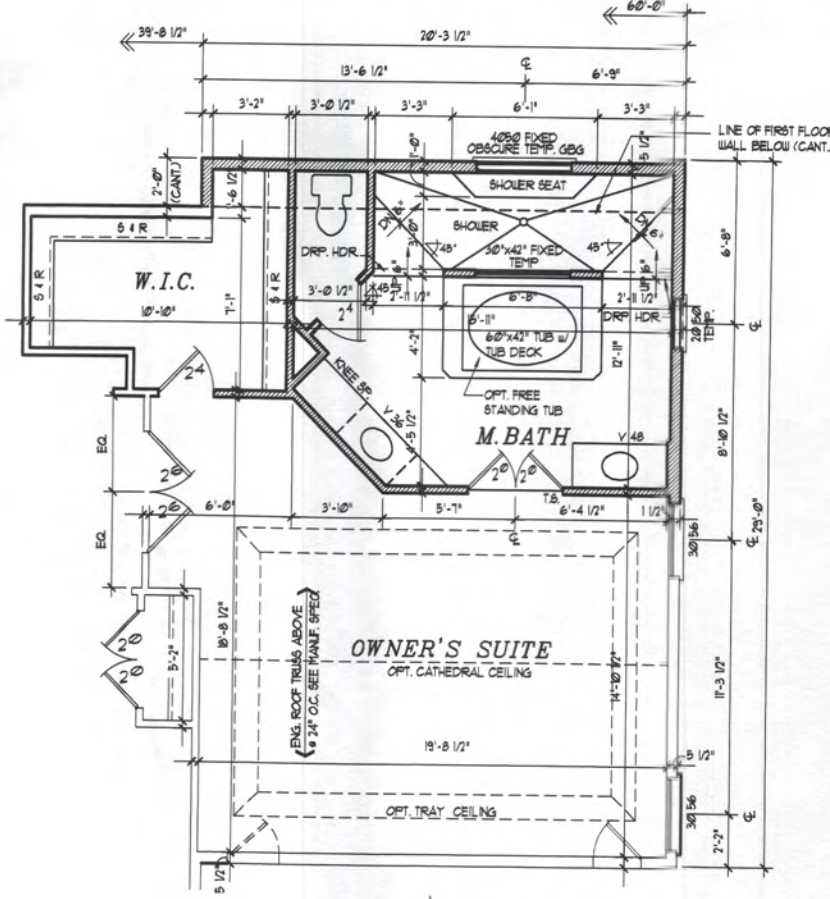


OPT. CALIFORNIA SUPER BATH
PARTIAL PLAN

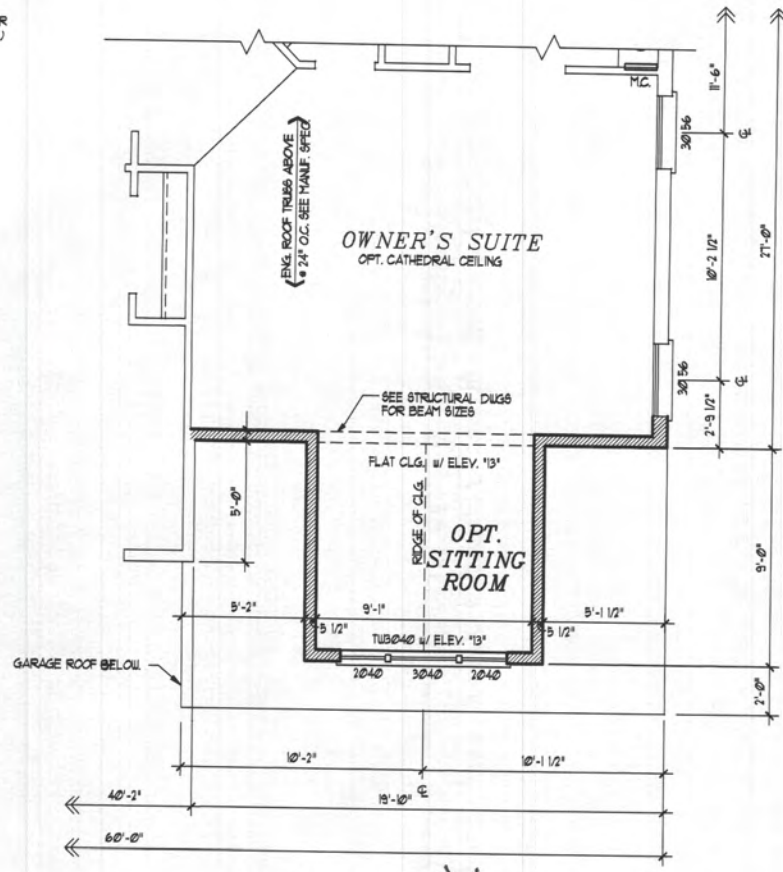


OPT. SITTING ROOM
PARTIAL PLAN

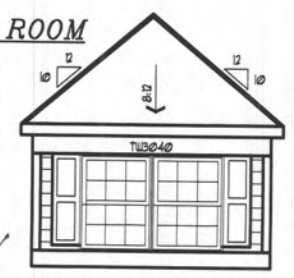

OPT. SITTING ROOM w/ ELEV. (13)

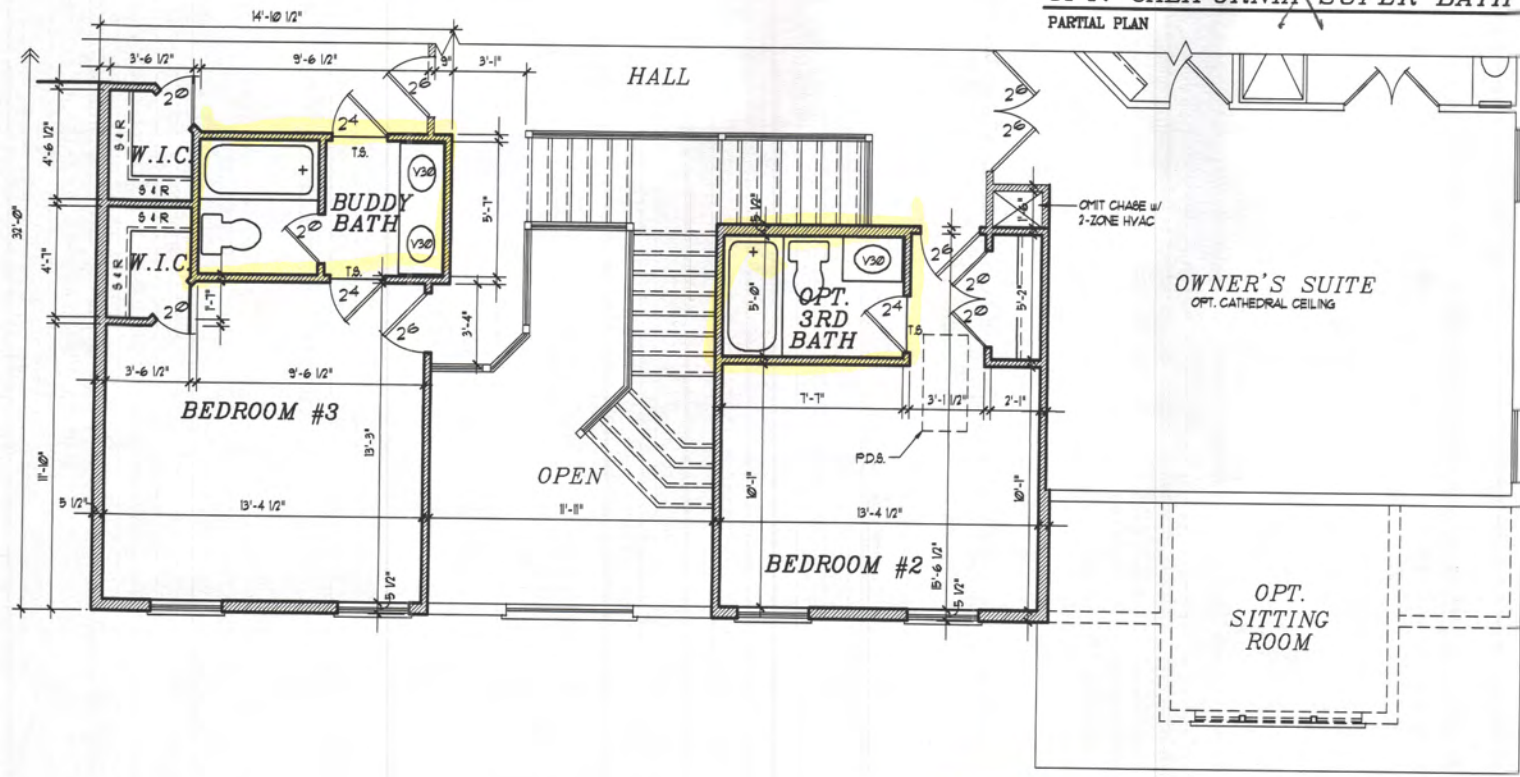

OPT. 3rd BATH PLAN W/BUDDY BATH
PARTIAL PLAN
(SHOWN W/ OPT. STAIR W/ 10' CL'G. ● 1ST FLR.)

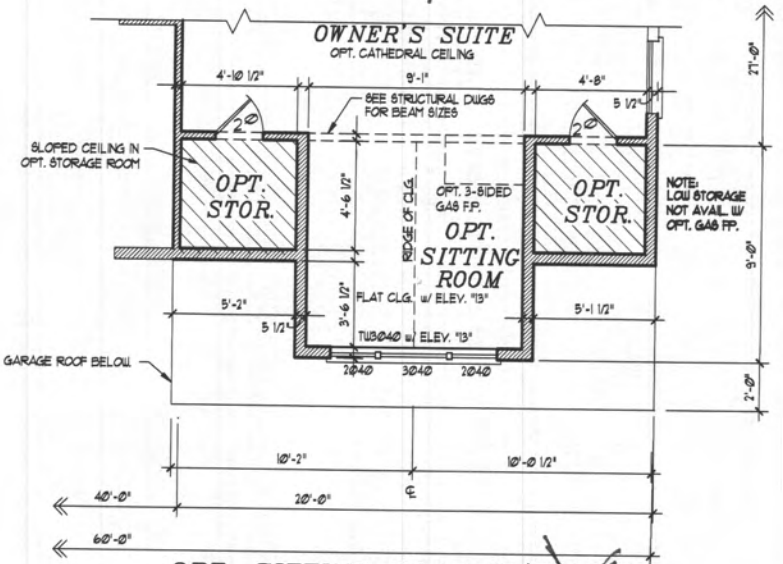

OPT. SITTING ROOM W/STORAGE
PARTIAL PLAN

STANDARD SECOND FLOOR PLAN OPTIONS
SCALE: 1/8" = 1/4" = 1'-0"


Professional Certification
I hereby certify that these documents were prepared or approved by me, and that I am a duly licensed professional Architect under the laws of the State of Maryland.
License number: 5621
expiration date: 04-03-2022


Architecture Collaborative, Inc.
8320 Main Street, Suite 2, Ellicott City, MD 21043
www.archcol.com
Tel.: (410) 465-7500 Fax: (410) 465-0903

| | |
|---------|------------------------------------|
| content | STANDARD SECOND FLOOR PLAN OPTIONS |
| scale | 1/8" = 1/4" = 1'-0" |
| FILE# | C403210 |
| date | |
| title | CARUSO HOMES KINGSPORT |


| | |
|-----------|-------------------------------|
| revisions | GENERAL REDLINE REVISION - AP |
| 09-24-14 | |

SHEET #
9.8

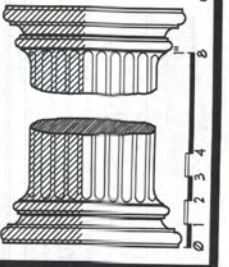


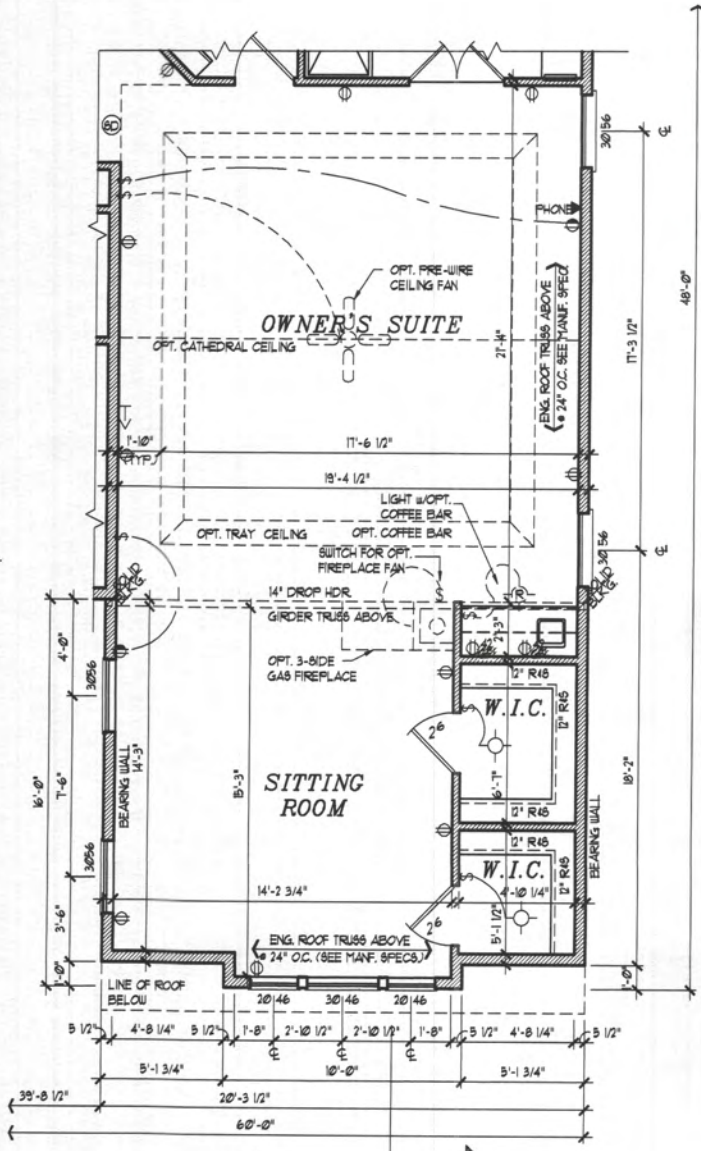


SECOND FLOOR PLAN
 SHOWN W/ ELEVATIONS #31-34
 SCALE: 1/8" = 1/4" = 1'-0"

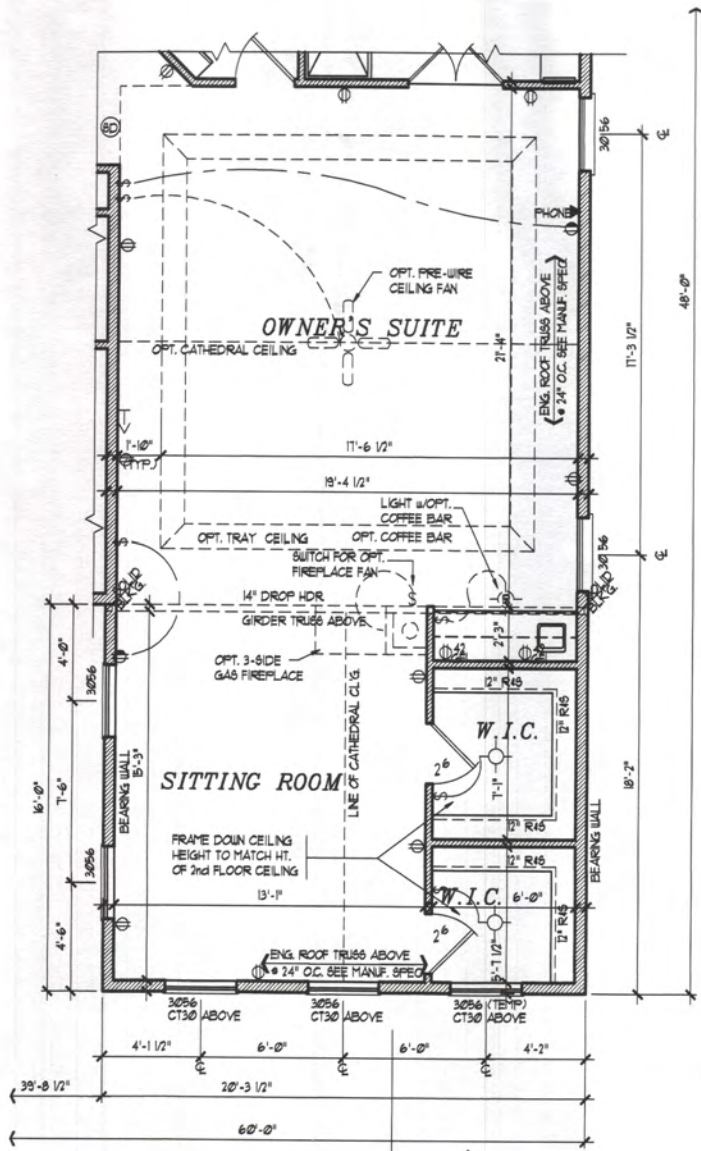

SECOND FLOOR PLAN
 SCALE: 1/8" = 1/4" = 1'-0"

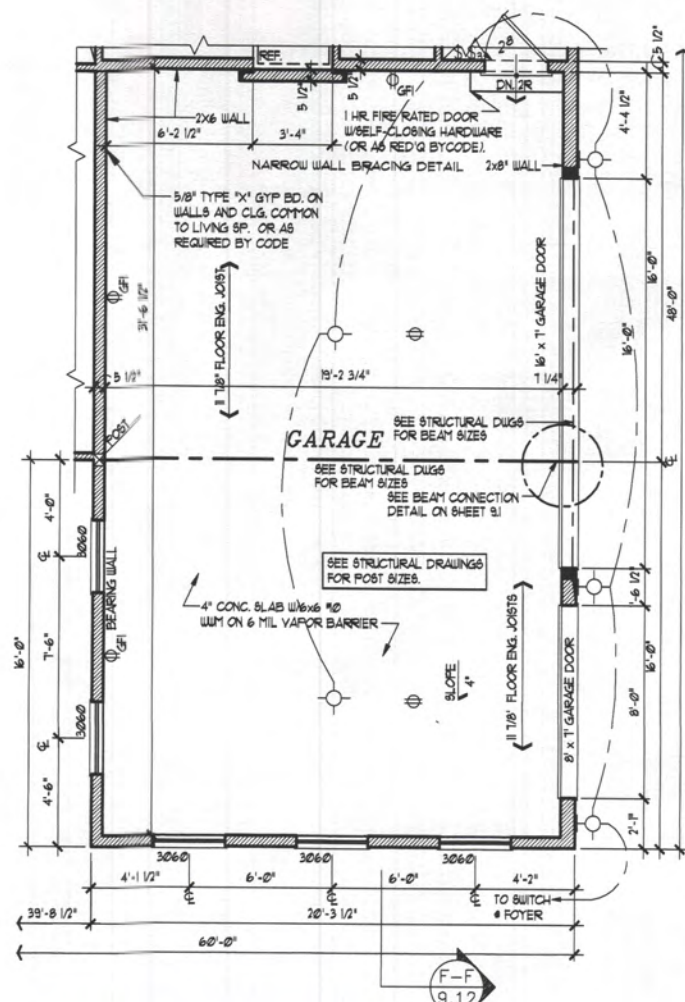

FIRST FLOOR PLAN
 SCALE: 1/8" = 1/4" = 1'-0"

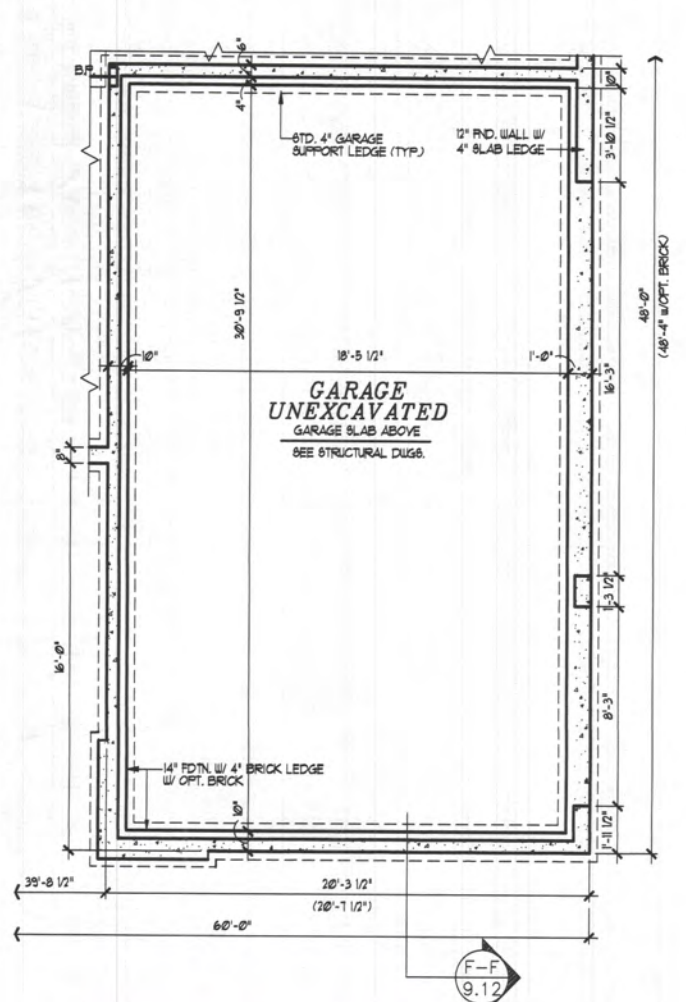

FOUNDATION PLAN
 SCALE: 1/8" = 1/4" = 1'-0"

OPT. MASTER BEDROOM EXTENSION DETAILS
 W/ OPT. 3-CAR GARAGE
 SCALE: 1/8" = 1/4" = 1'-0"

NOTES:
 1. ALL EXTERIOR WALLS ARE TO BE 2x6 STUDS FRAMED @ 16" O.C. UNLESS NOTED OTHERWISE.
 2. ALL INTERIOR WALLS ARE TO BE 2x4 STUDS FRAMED @ 16" O.C. UNLESS NOTED OTHERWISE.
 3. SOLID BLOCK ALL BEAMS & HEADERS (GREATER THAN 4") w/ (2) 2x4 JACK STUDS UNLESS NOTED OTHERWISE.
 4. (2) 2" x 16" HEADERS (TYP.) @ OPENINGS LESS THAN 12" UNLESS NOTED OTHERWISE.
 5. 3 1/2" x 9 1/4" LBL. HEADERS @ 12" OPENINGS UNLESS NOTED OTHERWISE.


Architecture Collaborative, Inc.
 8320 Main Street, Suite 2, Ellicott City, MD 21043
 www.archcol.com
 Tel.: (410) 465-7500 Fax: (410) 465-0903






content
 OPT. OWNER'S EXT. w/ 3-CAR GARAGE
 FILE# CA03P280
 scale 1/8" = 1/4"
 date 08-14-01
 CARUSO HOMES
 KINGSPORT
 title

| revisions | "LEAN" PLAN REVIEW COMMENTS |
|-----------|-----------------------------|
| 09-18-15 | |
| 08-05-16 | "ALT." ELEVATION DETAILS |

SHEET #
9.12

Professional Certification
 I hereby certify that these documents were prepared or approved by me, and that I am a duly licensed professional Architect under the laws of the State of Maryland.
 license number 5821
 expiration date 04-03-2022

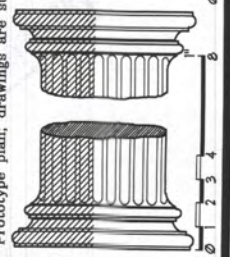

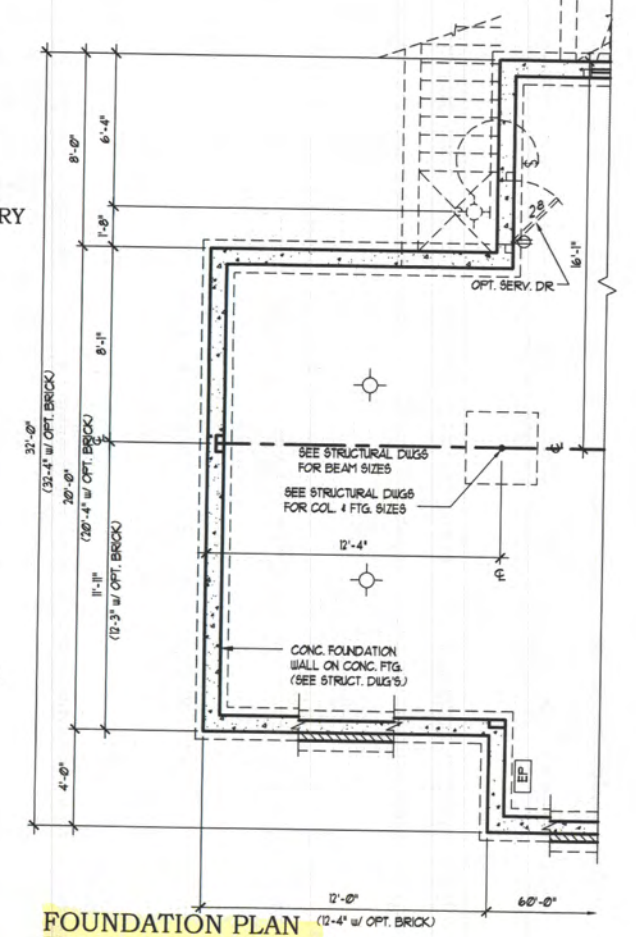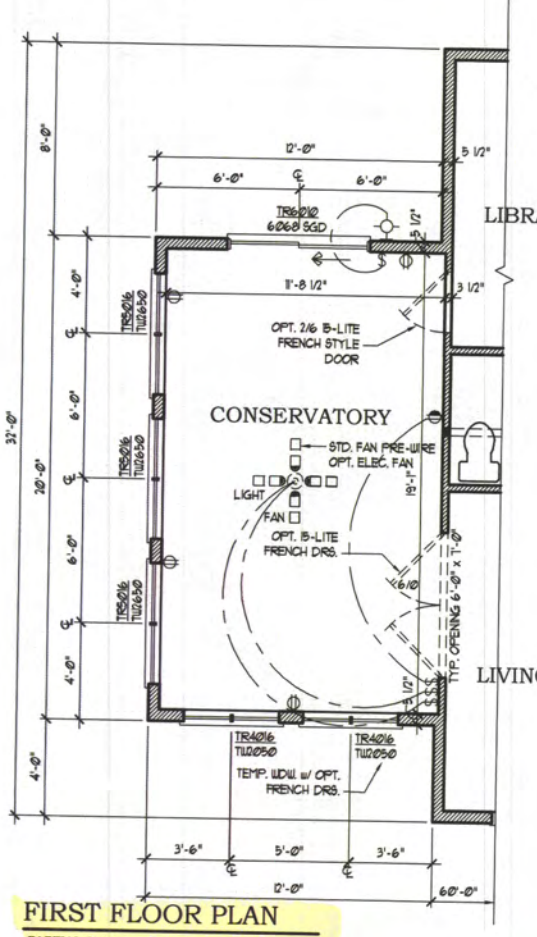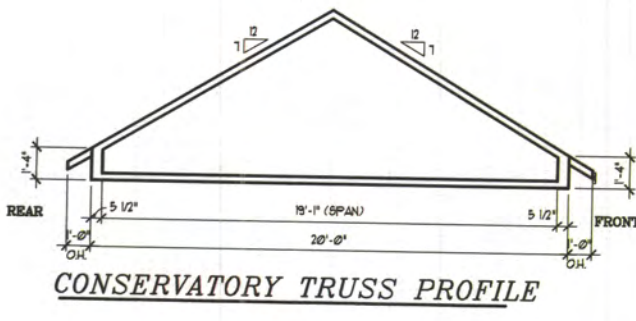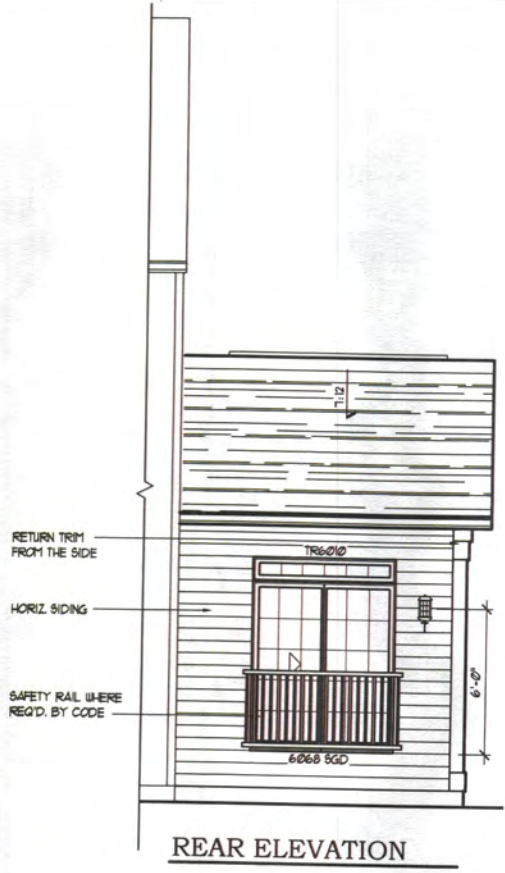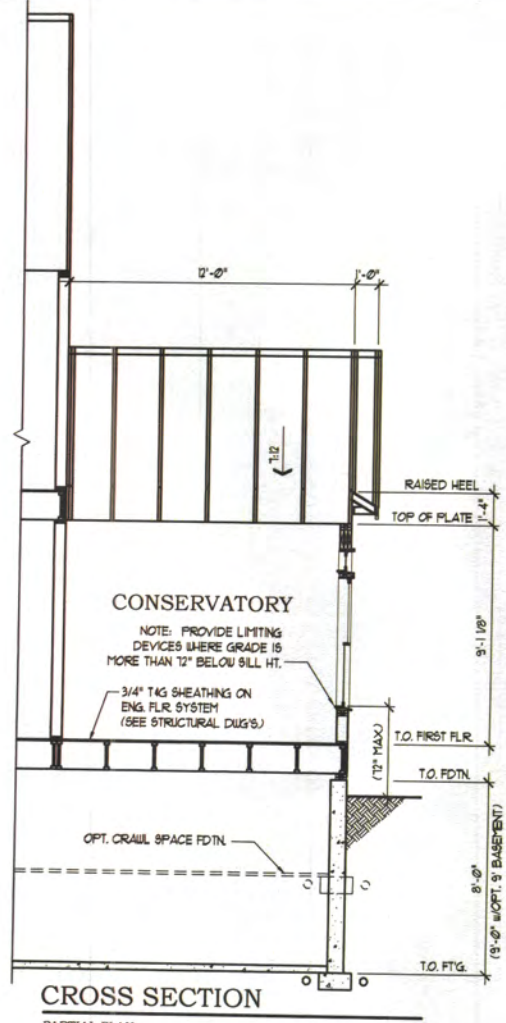

Professional Certification
 I hereby certify that these documents were prepared or approved by me, and that I am a duly licensed professional Architect under the laws of the State of Maryland.
 license number 5921
 expiration date 04-03-2022

NOTE:
 FOR HOUSE DIMENSIONS AND OPTIONS, SEE FLOOR PLANS

OPT. 1-STORY CONSERVATORY DETAILS
 SCALE: 1/4" = 1'-0" (24x36)
 SCALE: 1/8" = 1'-0" (11x17)


Architecture Collaborative, Inc.
 8320 Main Street, Suite 2, Ellicott City, MD 21043
 www.archcol.com
 Tel.: (410) 465-7500 Fax: (410) 465-0903

content: OPT. 1-STORY CONSERVATORY DETAILS date 03-24-16
 scale 1/8" = 1'-4" FILE# CA03_9.20(drvn.)
 CARUSO HOMES
 KINGSPOINT
 title


revisions

| | |
|--|--|
| | |
| | |
| | |
| | |
| | |

SHEET #
9.20

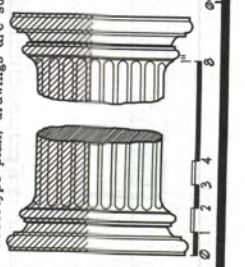


Prototype plan: drawings are subject to change. Architecture Collaborative, Inc. expressly reserves its copyright and other property rights in these plans and drawings. These plans and drawings are not to be reproduced in any form or manner.

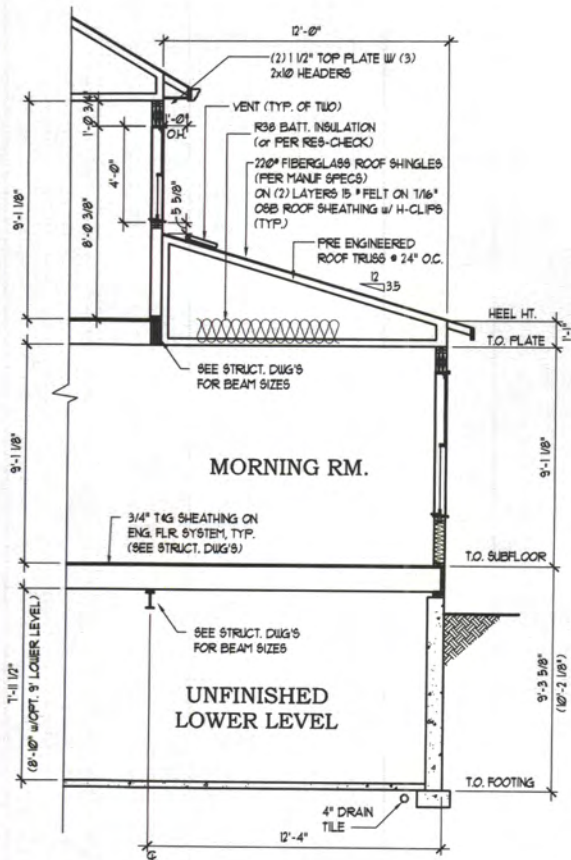


BUILDING SECTION

SCALE (17x11): 1/8" = 1'-0"
SCALE (36x24): 1/4" = 1'-0"

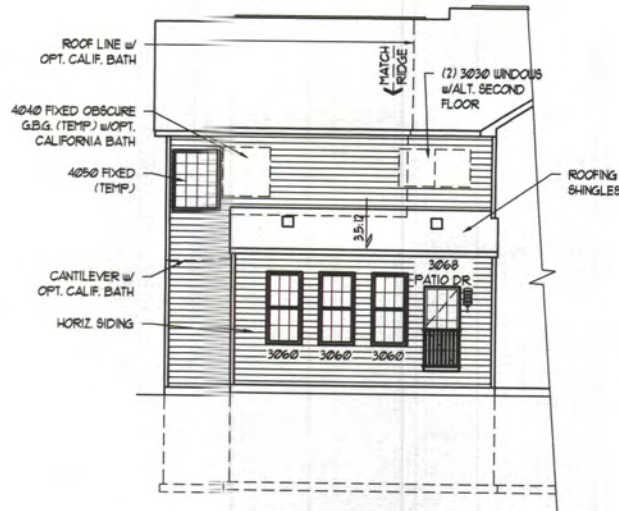


PARTIAL REAR ELEVATION

SCALE (17x11): 1/16" = 1'-0"
SCALE (36x24): 1/8" = 1'-0"

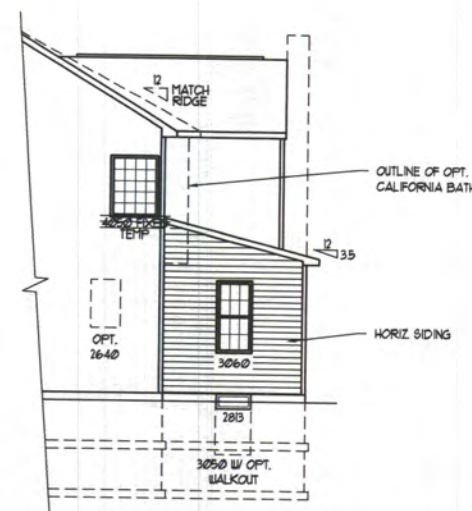

RIGHT SIDE ELEVATION


SCALE (17x11): 1/16" = 1'-0"
SCALE (36x24): 1/8" = 1'-0"

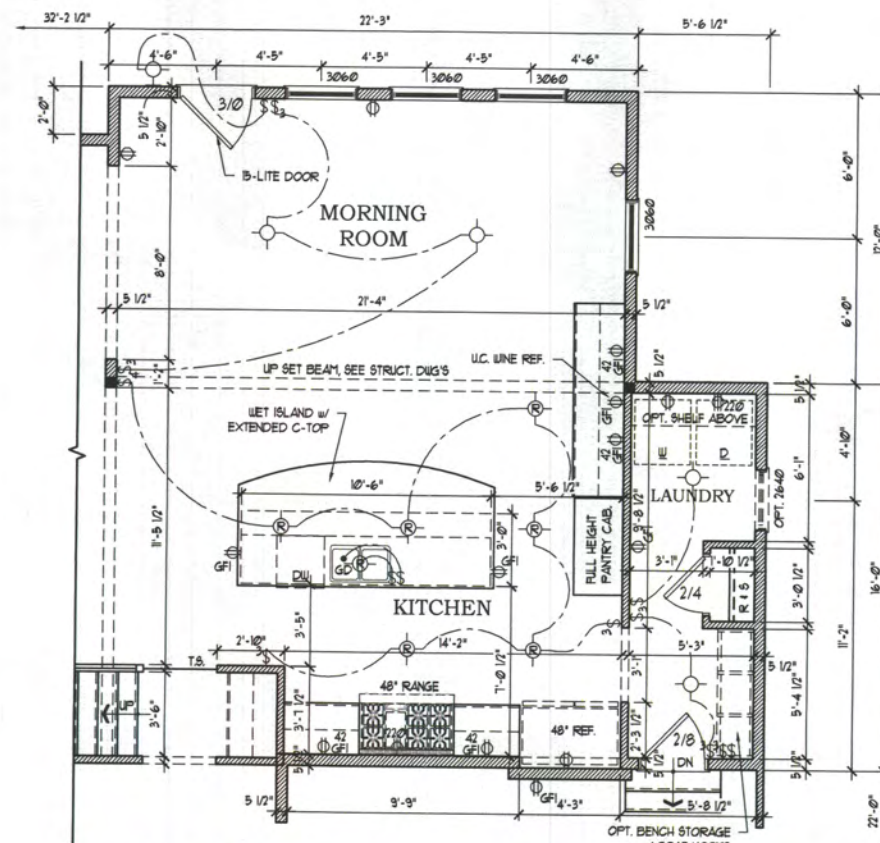

PARTIAL FIRST FLOOR PLAN

SCALE (17x11): 1/8" = 1'-0"
SCALE (36x24): 1/4" = 1'-0"


NOTE:
FOR HOUSE DIMENSIONS AND
OPTIONS, SEE FLOOR PLANS

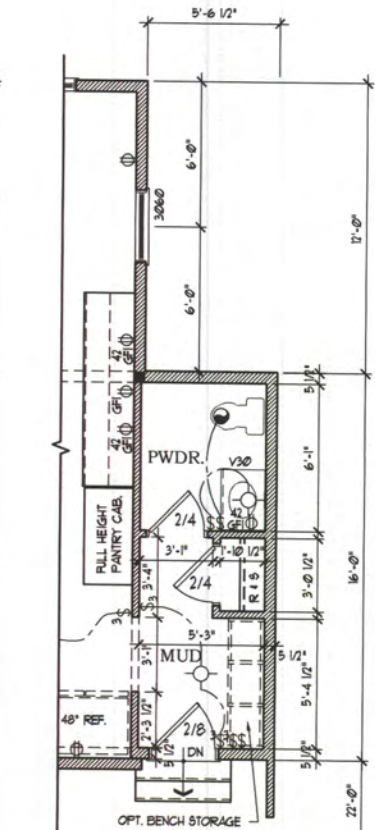

OPT. POWDER ROOM

SCALE (17x11): 1/8" = 1'-0"
SCALE (36x24): 1/4" = 1'-0"

NOTE:
STANDARD LAYOUT w/
OPT. SIDE IN-LAW SUITE

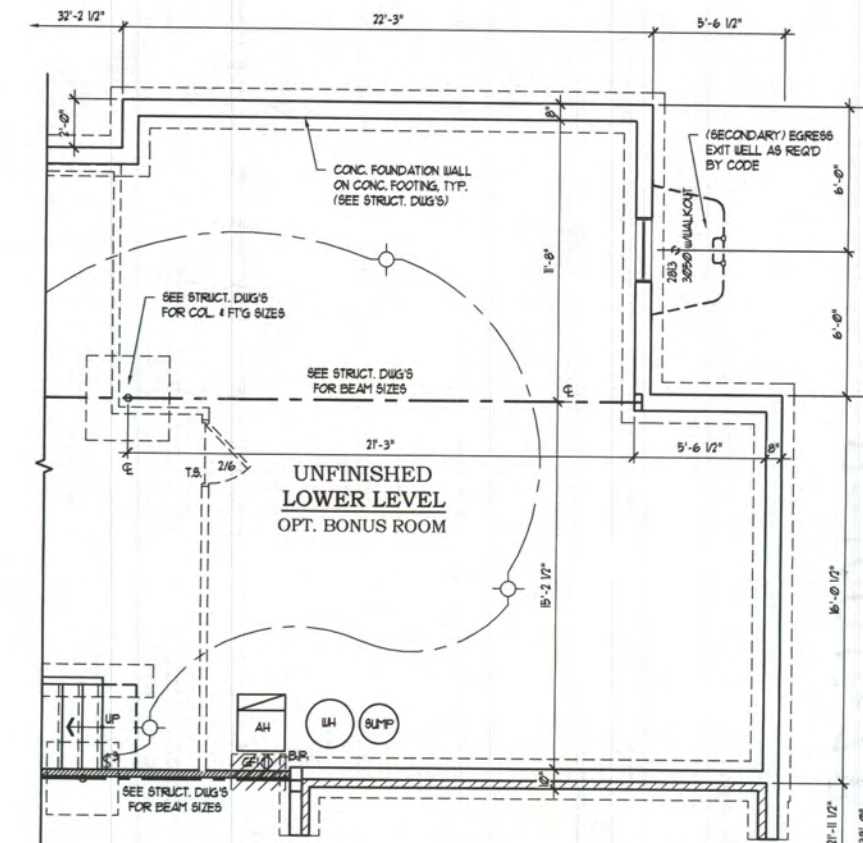

PARTIAL FOUNDATION PLAN

SCALE (17x11): 1/8" = 1'-0"
SCALE (36x24): 1/4" = 1'-0"

Professional Certification

I hereby certify that these documents were prepared or approved by me, and that I am a duly licensed professional Architect under the laws of the State of Maryland.

license number 5821
expiration date 04-03-2022

Architecture Collaborative, Inc.
8320 Main Street, Suite 2, Ellicott City, MD 21043
www.archcol.com
Tel: (410) 465-7500 Fax: (410) 465-0903

content
OPT. CHEF'S KITCHEN W/EXT. MORNING RM.
scale 1/8" = 1/4" FILE# CA03-9.22/dwn.RC date 10-4-17
CARUSO HOMES
KINGSPOINT
title

| revisions | ADD OPT. FR 4 REV. KITCHEN |
|-----------|-----------------------------|
| 1-23-18 | RENAMED TO 'CHEF'S KITCHEN' |
| 1-2-19 | |

SHEET #
9.22

