

APPLICATION

SEWAGE DISPOSAL TESTING

MARYLAND STATE DEPARTMENT OF HEALTH

HOWARD COUNTY

ELLICOTT CITY

DISTRICT 2

DATE 7/29/71

HOWARD COUNTY

#182 Combined to make lot

3BR

4BR

1000 gal Tank

1750 gal Tank

Dry Well 300 sq ft

Dry Well 400 sq ft

sidewall area below the inlet with the inlet to be 4 FT and the bottom of the dry well no deeper than 12 FT

TO: THE COUNTY HEALTH OFFICER
ELLICOTT CITY, MARYLAND

I, HEREBY, APPLY FOR THE NECESSARY TESTS IN ORDER TO CONSTRUCT (OR RECONSTRUCT) A SEWAGE DISPOSAL SYSTEM.

PROPERTY OWNER Eugene G. Seybold

ADDRESS 2400 Frederick Road, Baltimore, Md. 21228 PHONE 744-4541

PROPERTY LOCATION:

SUBDIVISION

LOT NO. 1

ROAD AND DESCRIPTION Old Frederick Road - South side of Old Frederick Rd. - nr. Daniels

OCCUPANT

PERSON TO CONSTRUCT SYSTEM

ADDRESS

SIZE OF LOT

104' x 228' x 97' x 228'

TYPE BLDG.

3 or 4
NUMBER OF BEDROOMS
(Single Fmly. Dwllg.)

IF NOT SINGLE RESIDENCE DESCRIBE

SIGNATURE OF APPLICANT X Eugene G. Seybold

APPROVED BY R. Hodger

FOR Dry Well

DATE 4/13/72

REJECTED BY

FOR

DATE

HOLD PENDING FURTHER TESTS


DATE 8/17/71

REASONS FOR REJECTION OR HOLDING

8/17/71 Hold for Final

4/13/72 Final Plates OK now

THIS IS NOT A PERMIT

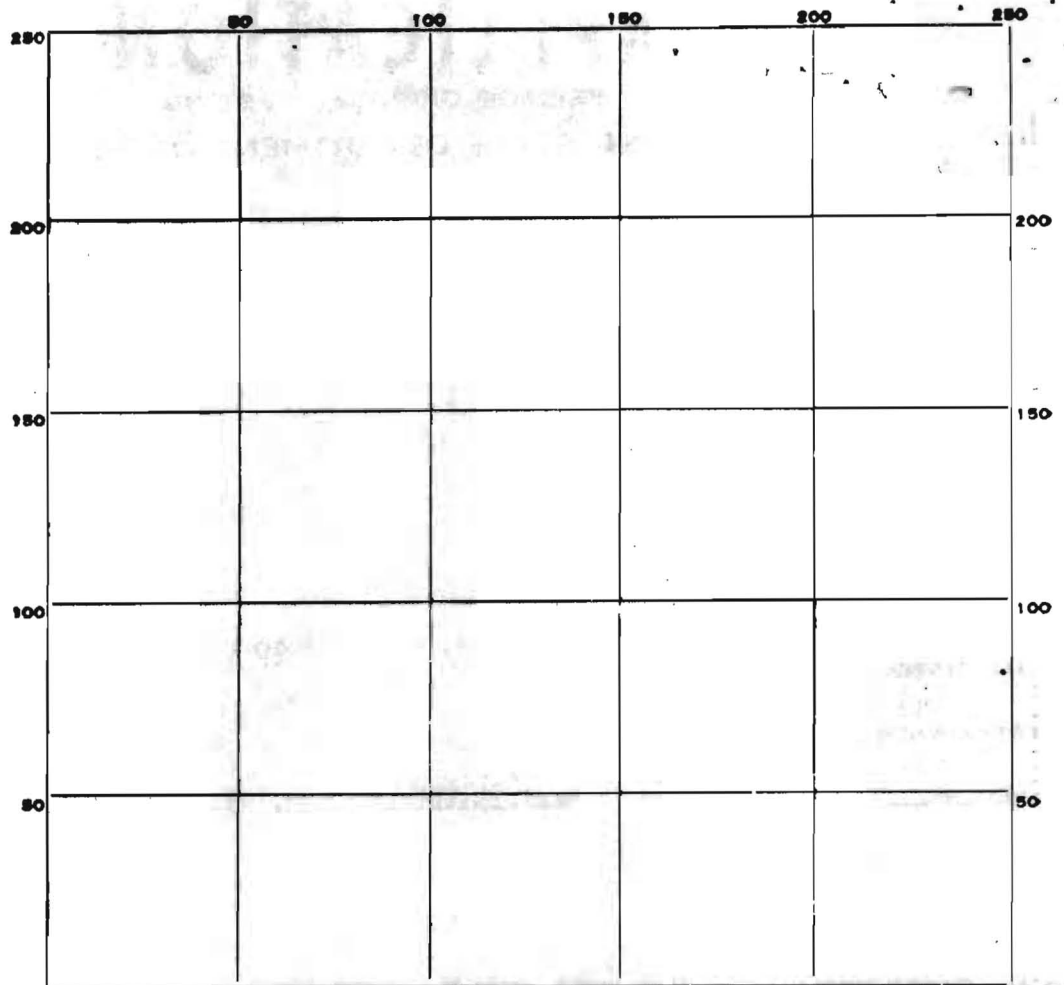

INDICATE NORTH. - NAME ADJOINING ROADWAY AS BASE LINE.

DATE	TEST NO.	DEPTH	PRE-WET		TEST - 1" DROP		TIME
			START	STOP	START	STOP	

SOIL AUGER FINDING _____

TESTED BY _____

REMARKS _____

APPLICATION

SEWAGE DISPOSAL TESTING

MARYLAND STATE DEPARTMENT OF HEALTH

HOWARD COUNTY

ELLCOTT CITY

DISTRICT 2

DATE 7/29/71

TO: THE COUNTY HEALTH OFFICER
ELLCOTT CITY, MARYLAND

I, HEREBY, APPLY FOR THE NECESSARY TESTS IN ORDER TO CONSTRUCT (OR RECONSTRUCT) A SEWAGE DISPOSAL SYSTEM.

PROPERTY OWNER Eugene G. Seybold

ADDRESS 2400 Frederick Road, Baltimore, Md. 21228 PHONE 744-4541

PROPERTY LOCATION:

SUBDIVISION _____ LOT NO. 1

ROAD AND DESCRIPTION Old Frederick Road - South side of Old Frederick Rd. - nr. Daniels

OCCUPANT _____ PHONE _____

PERSON TO CONSTRUCT SYSTEM _____

ADDRESS _____ PHONE _____

SIZE OF LOT 104' x 228' x 97' x 228' TYPE BLDG. 3 or 4

NUMBER OF BEDROOMS
(Single Fmly. Dwllg.)

IF NOT SINGLE RESIDENCE DESCRIBE _____

SIGNATURE OF APPLICANT Eugene G. Seybold

APPROVED BY _____ FOR _____ DATE _____

(KIND OF SYSTEM)

REJECTED BY _____ FOR _____ DATE _____

(KIND OF SYSTEM)

HOLD PENDING FURTHER TESTS _____ DATE _____

REASONS FOR REJECTION OR HOLDING _____

THIS IS NOT A PERMIT

APPLICATION

SEWAGE DISPOSAL TESTING

MARYLAND STATE DEPARTMENT OF HEALTH

HOWARD COUNTY

A 16180

P

ELLICOTT CITY

DISTRICT 2

DATE 7/29/71

TO: THE COUNTY HEALTH OFFICER
ELLICOTT CITY, MARYLAND

I, HEREBY, APPLY FOR THE NECESSARY TESTS IN ORDER TO CONSTRUCT (OR RECONSTRUCT) A SEWAGE DISPOSAL SYSTEM.

PROPERTY OWNER Eugene G. Seybold

ADDRESS 2400 Frederick Road, Baltimore, Md. 21228 PHONE 744-4541

PROPERTY LOCATION:

Now part of 1

SUBDIVISION LOT NO. 12

ROAD AND DESCRIPTION Old Frederick Road

OCCUPANT PHONE

PERSON TO CONSTRUCT SYSTEM

ADDRESS PHONE

SIZE OF LOT 104' x 228' x 97' x 228' TYPE BLDG. 3 or 4

NUMBER OF BEDROOMS

(Single Fmly. Dwllg.)

IF NOT SINGLE RESIDENCE DESCRIBE

SIGNATURE OF APPLICANT Eugene G. Seybold

APPROVED BY FOR DATE

(KIND OF SYSTEM)

REJECTED BY FOR DATE

(KIND OF SYSTEM)

HOLD PENDING FURTHER TESTS DATE

REASONS FOR REJECTION OR HOLDING

THIS IS NOT A PERMIT



TO ROGERS

SOIL AUGER FINDING _____

TESTED BY _____

REMARKS _____

Preliminary

APPLICATION

A 16180

P _____

SEWAGE DISPOSAL TESTING

MARYLAND STATE DEPARTMENT OF HEALTH

HOWARD COUNTY

ELLICOTT CITY

DISTRICT 2

DATE 7/29/71

*Lot 1 & 2 Combined
to make one lot*

TO: THE COUNTY HEALTH OFFICER
ELLICOTT CITY, MARYLAND

I, HEREBY, APPLY FOR THE NECESSARY TESTS IN ORDER TO CONSTRUCT (OR RECONSTRUCT) A SEWAGE DISPOSAL SYSTEM.

PROPERTY OWNER Eugene G. Seybold

ADDRESS 2400 Frederick Road, Baltimore, Md. 21228 PHONE 744-4541

PROPERTY LOCATION:

SUBDIVISION _____ LOT NO. 2

ROAD AND DESCRIPTION Old Frederick Road

OCCUPANT _____ PHONE _____

PERSON TO CONSTRUCT SYSTEM _____

ADDRESS _____ PHONE _____

SIZE OF LOT 104' x 228' x 97' x 228' TYPE BLDG. 3 or 4

NUMBER OF BEDROOMS
(Single Fmly. Dwlg.)

IF NOT SINGLE RESIDENCE DESCRIBE _____

SIGNATURE OF APPLICANT Eugene G. Seybold

APPROVED BY _____ FOR _____ DATE _____

(KIND OF SYSTEM)


REJECTED BY _____ FOR _____ DATE _____

(KIND OF SYSTEM)

HOLD PENDING FURTHER TESTS BH DATE 8/17/71

REASONS FOR REJECTION OR HOLDING 8/17/71 BH Ground Water BH

THIS IS NOT A PERMIT

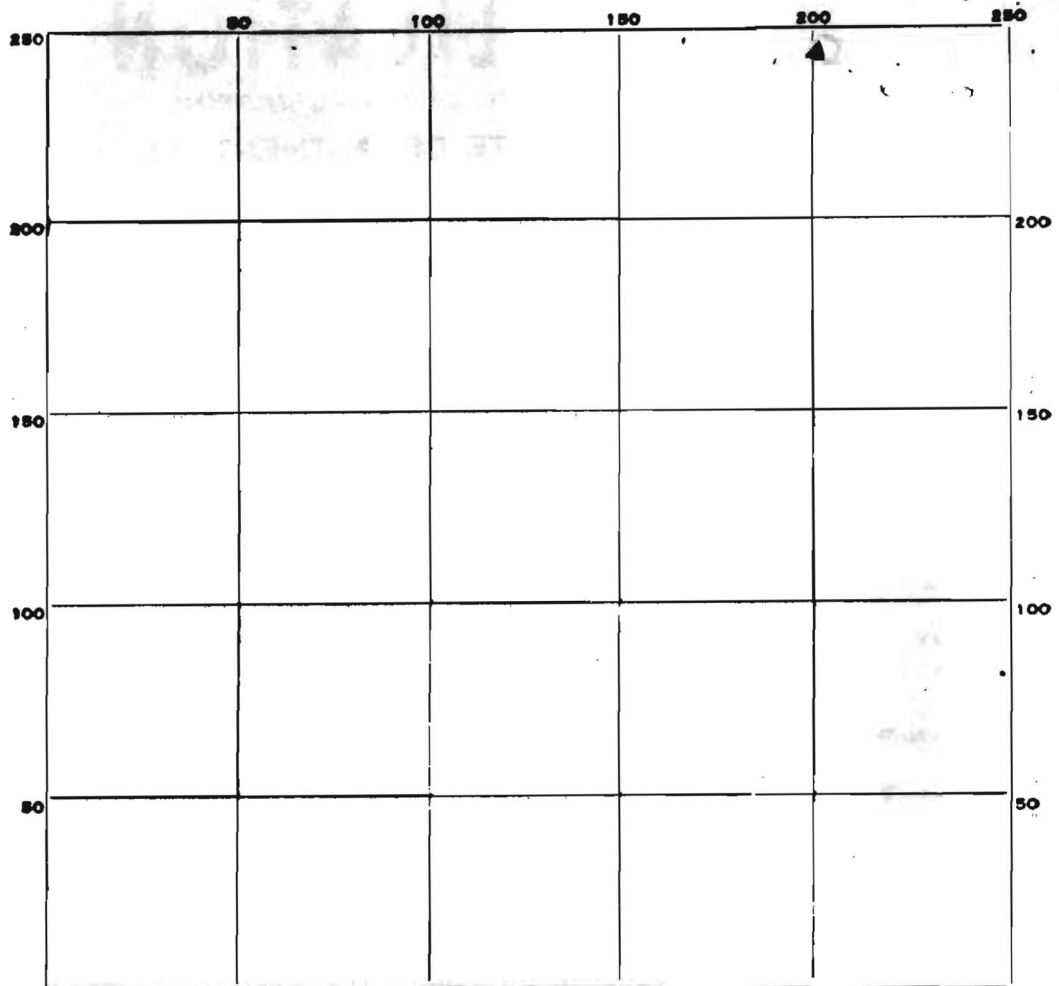

INDICATE NORTH. — NAME ADJOINING ROADWAY AS BASE LINE.


DATE	TEST NO.	DEPTH	PRE-WET		TEST - 1" DROP		TIME
			START	STOP	START	STOP	

SOIL AUGER FINDING _____


TESTED BY _____

REMARKS _____

1. PROPERTY SHOWN HEREON LOCATED ON TAX MAP 18 PARCEL 315
2. TITLE REFERENCE C.M.P 568/352
3. THE LOTS SHOWN HEREON COMPLY WITH MINIMUM OWNERSHIP WIDTH AND LOT AREA AS REQUIRED BY THE MARYLAND STATE DEPARTMENT OF HEALTH REGULATIONS.
4. TOTAL NUMBER OF LOTS 2
5. TOTAL AREA OF TRACT 13.83 Ac.±
6. TOTAL AREA LOT 1 & 2 2.323 Ac.±

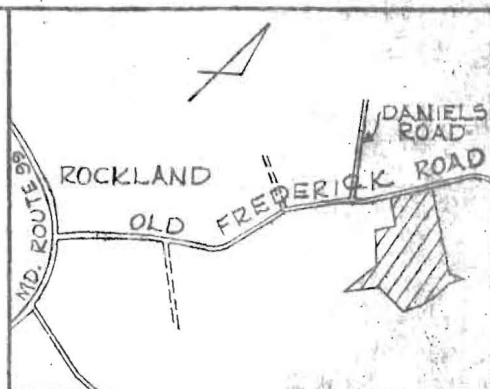

VICINITY MAP
SCALE: 1"=2000'

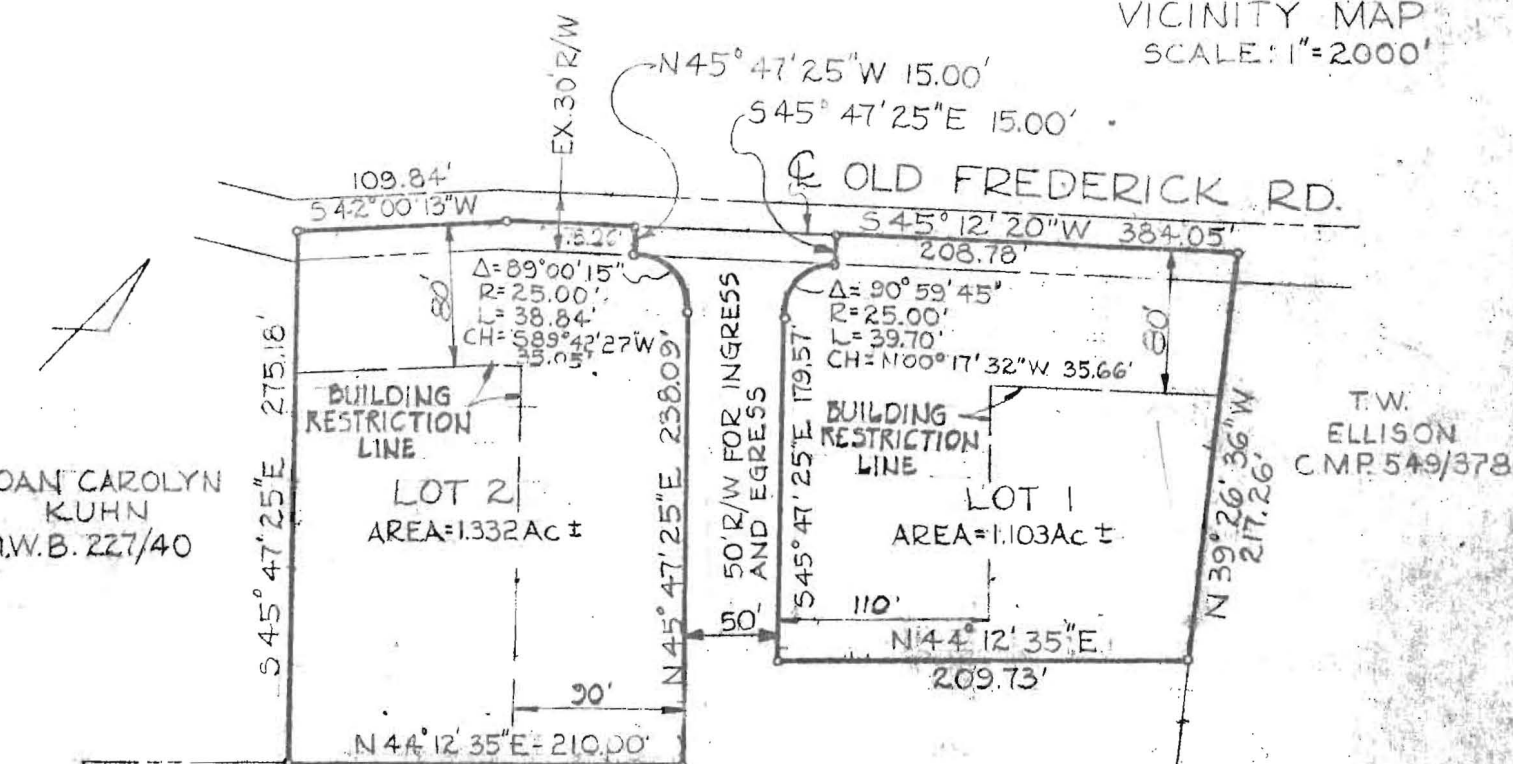

PROPERTY OF
EUGENE SEYBOLD
2ND ELECTION DISTRICT
HOWARD COUNTY, MARYLAND
SCALE: 1"=100' NOV 10, 1971

Franklin 4-13-72
COUNTY HEALTH OFFICER DATE

Thomas J. Harion Jr. 4-17-72
PLANNING DIRECTOR DATE

I THE UNDERSIGNED OWNER OF THE PROPERTY SHOWN HEREON, MY HEIRS OR ASSIGNS, ADOPT THIS PLAN OF SUBDIVISION AND DO HEREBY ESTABLISH THE BUILDING SETBACK RESTRICTION LINE SHOWN HEREON IN ORDER TO COMPLY WITH THE GENERAL PLAN OF HIGHWAYS OF HOWARD COUNTY

Eugene Seybold 11/30/71



WILLIAM G. RASCH REG. NO. 4575
JORDUM & JESCHKE
ENGINEERS & LAND SURVEYORS
597 PARK AVENUE
ELICOTT CITY, MARYLAND 21043