

CHARLES R. CROCKEN & ASSOCIATES, INC.

Civil Engineering and Land Planning

P.O. BOX 307

WESTMINSTER, MARYLAND 21158

FAX TRANSMISSION INFORMATION PAGE

Fax. No. 410-549-9063

Voice No. 410-549-2708

DATE: 8-3-09 CLIENT PROJECT #10009 LIBERTY, MD

TO RECEIVING FAX No. 410-313-2648 No. PAGES 3

TO: ENVIR. HEALTH WELL & SEPTIC.

FIRM: HOWARD CO. HEALTH DEPT.

TELEPHONE No. TO CONFIRM RECEIPT: 410-549-2708

FROM: CHARLES R. CROCKEN

SUBJECT: LOCATION OF EXIST. WELL & SEPTIC.

IF FOR ANY REASON YOU NEED TO CONTACT US, PLEASE CALL

BUDDY AT 410-549-2708

COMMENTS:


PLEASE PROVIDE CRC & ASK WITH ANY INFO
YOU MAY HAVE ON THE LOCATION OF THE
WELL & SEPTIC ON THE SUBJECT PROPERTY
AND ADJOINING PROPERTIES

THANK YOU FOR YOUR COOPERATION

Buddy Crocker




District - 04 Account Number - 310624

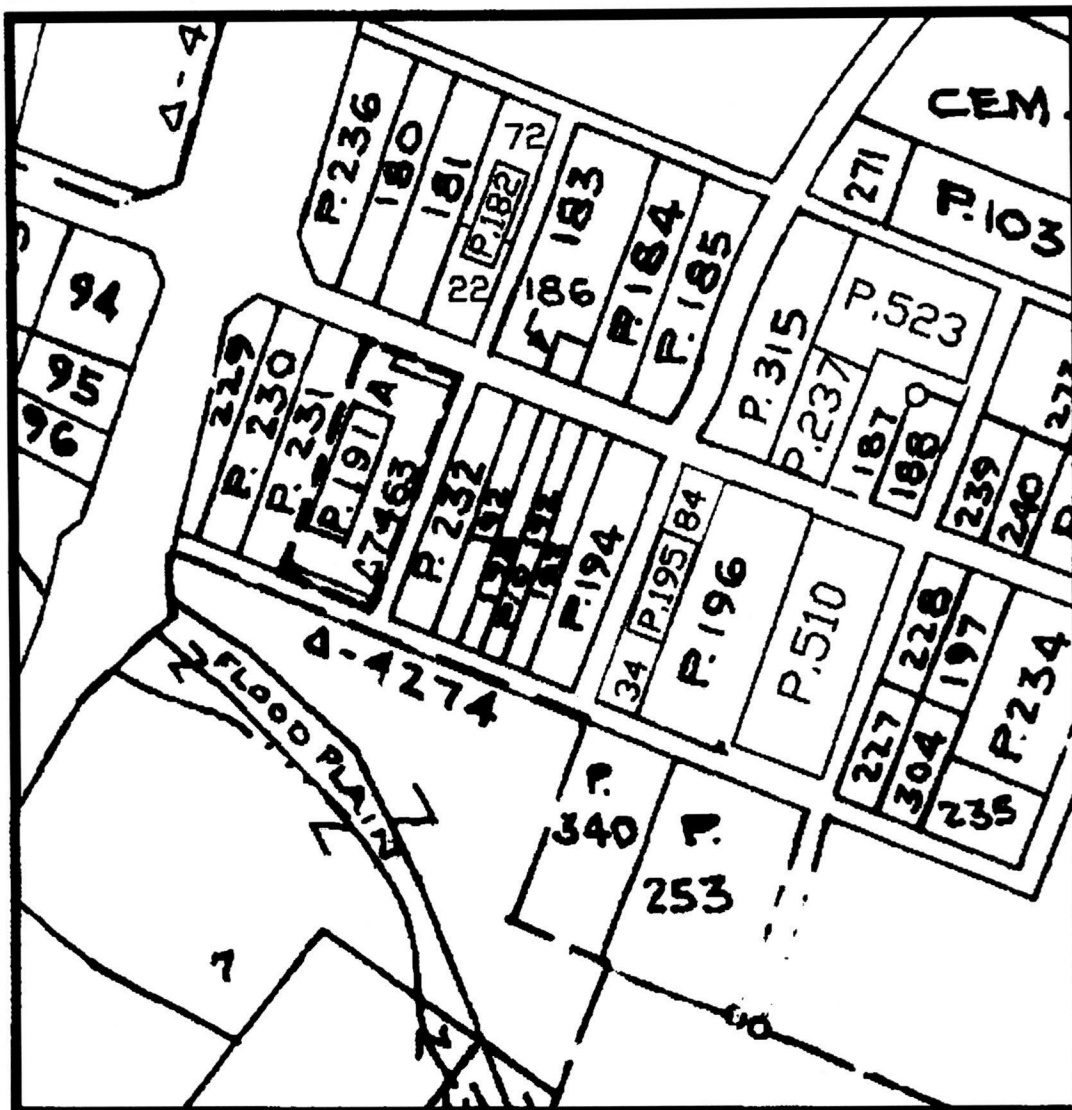

Property maps provided courtesy of the Maryland Department of Planning ©2008.
For more information on electronic mapping applications, visit the Maryland Department of Planning
web site at www.mdp.state.md.us/webcom/index.html

http://sdatcert3.resiusa.org/rp_rewrite/maps/showmap.asp?countyid=14&accountid=04+310... 8/3/2009

THE LOT SHOWN HEREON IS IN FLOOD
ZONE "C" PER FEMA FLOOD
INSURANCE RATE MAP #1A00AA000TD

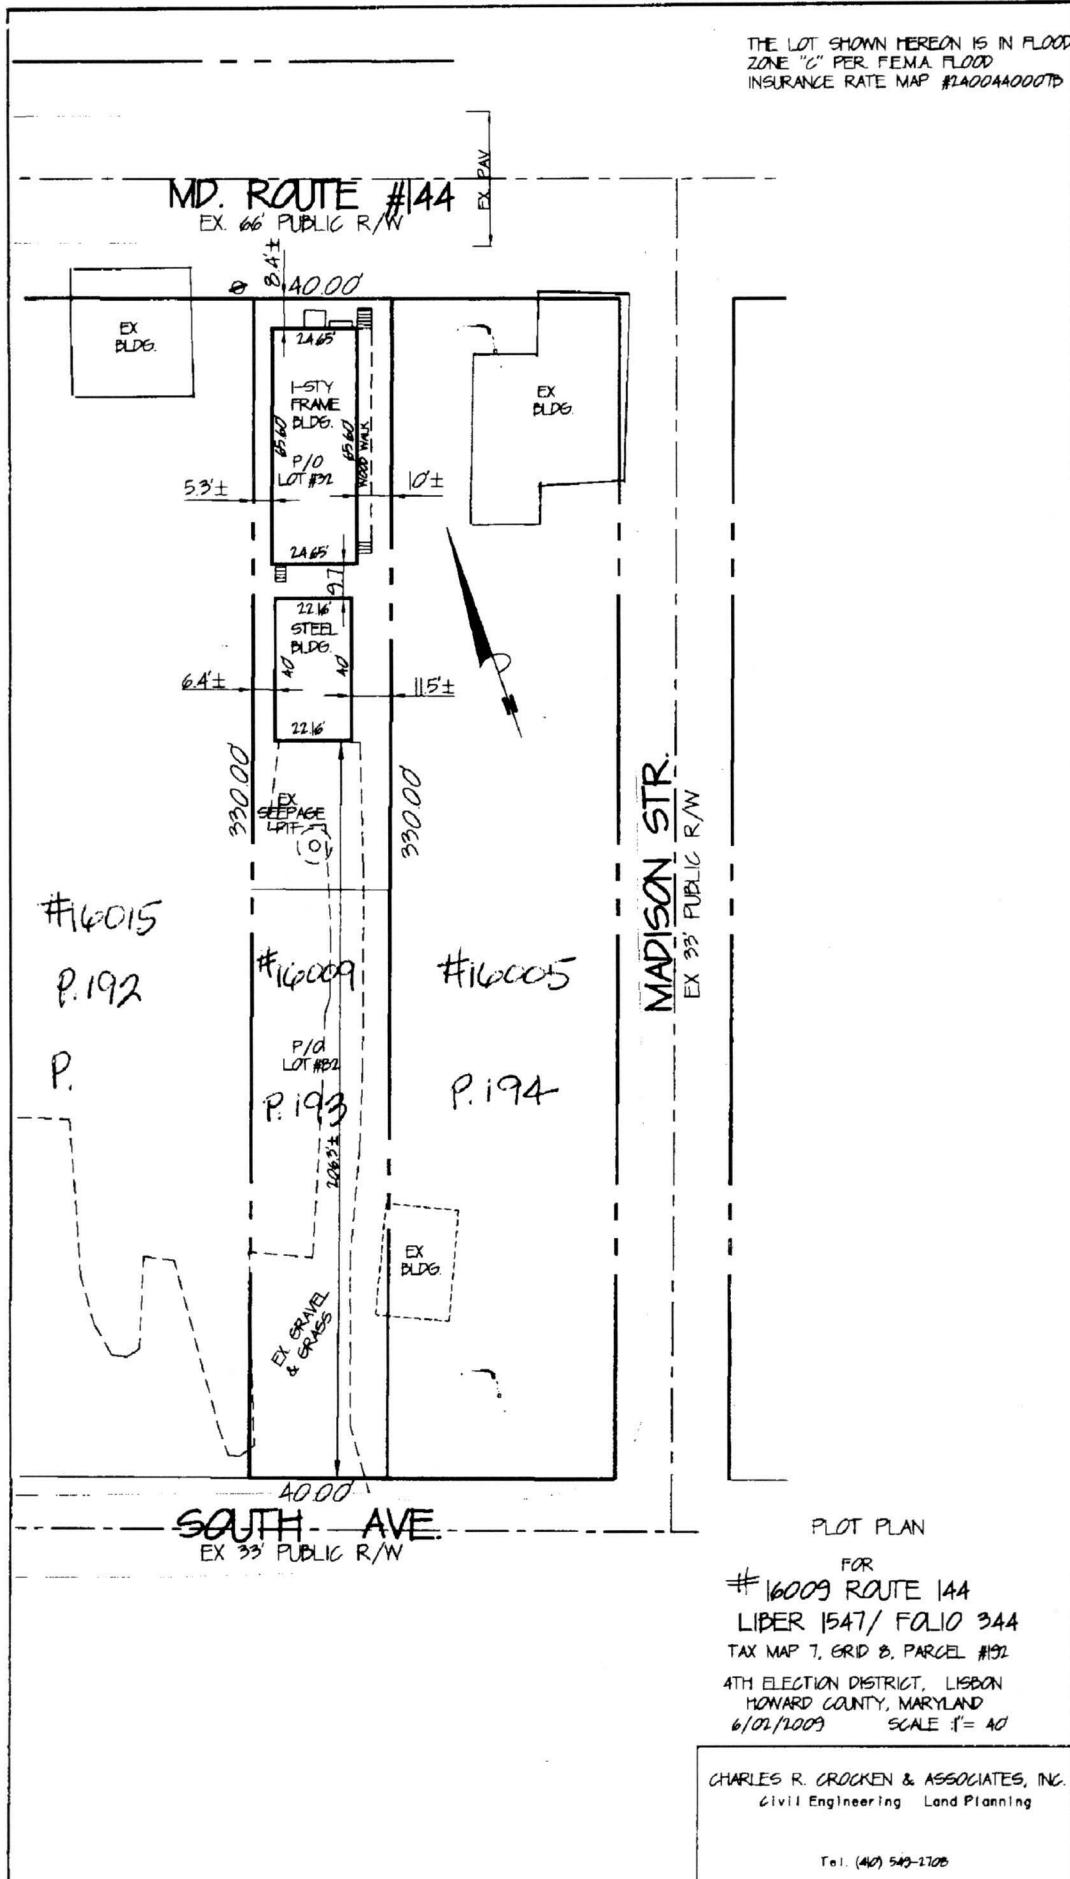

PLOT PLAN

FOR
#16009 ROUTE 144
LIBER 1547/ FOLIO 344
TAX MAP 7, GRID B, PARCEL #192
4TH ELECTION DISTRICT, LISBON
HOWARD COUNTY, MARYLAND
6/02/2009 SCALE 1"= 40'

CHARLES R. CROCKEN & ASSOCIATES, INC.
Civil Engineering Land Planning

Tel. (410) 543-2700

CHARLES R. CROCKEN & ASSOCIATES, INC.
Civil Engineering and Land Planning
P.O. BOX 307
WESTMINSTER, MARYLAND 21158

FAX TRANSMISSION INFORMATION PAGE

Fax No. 410-549-9063
Voice No. 410-549-2708

DATE: 8-3-09 CLIENT/PROJECT: LIBAN, MD #10009
TO RECEIVING FAX No. 410-313-2648 No. PAGES 3
TO: ENVIR HEALTH WELL & SEPTIC
FIRM: HOWARD CO. HEALTH DEPT.
TELEPHONE No. TO CONFIRM RECEIPT: 410-549-2708
FROM: CHARLES R. CROCKEN
SUBJECT: LOCATION OF EXIST. WELL & SEPTIC
IF FOR ANY REASON YOU NEED TO CONTACT US, PLEASE CALL
BUDDY AT 410-549-2708

COMMENTS:

PLEASE PROVIDE CRC & ASSOC. WITH ANY INFO
YOU MAY HAVE ON THE LOCATION OF THE
WELL & SEPTIC ON THE SUBJECT PROPERTY
AND ADJOINING PROPERTIES

THANK YOU FOR YOUR COOPERATION.

Buddy Crocken

Page 1

4105499063

AUG 03, 2009 14:40 Charles R. Crocken

Job	Date	Time	Type	Identification	Duration	Pages	Result
1148	8/3/2009	3:31:41PM	Receive	4105499063	0:46	3	OK

Fax Call Report

Aug-3-2009 3:32PM

HP LASERJET FAX

HP Color LaserJet 2840

