



Building Permit Application

Howard County Maryland
Department of Inspections, Licenses and Permits
3430 Court House Drive
Permits: 410-313-2455
www.howardcountymd.gov

Date Received: _____

Permit No.: _____

Building Address: 11853 Ramsburg Rd.
City: Marietta State: Md Zip Code: 21104
Suite/Apt. #: _____ SDP/WP/BA #: _____
Census Tract: _____ Subdivision: _____
Section: _____ Area: _____ Lot: 7
Tax Map: 0010 Parcel: 0263 Grid: 0014
Zoning: _____ Map Coordinates: _____ Lot Size: 15400

Existing Use: SFD
Proposed Use: SFD
Estimated Construction Cost: \$ 26,000.00
Description of Work: Install 39 ground mounted Solar Panels 11.31 kW

Occupant or Tenant: _____
Was tenant space previously occupied? ☐ Yes ☐ No
Contact Name: _____
Address: _____
City: _____ State: _____ Zip Code: _____
Phone: _____ Fax: _____
Email: _____

Commercial Building Characteristics	Residential Building Characteristics
Height: _____	☒ SF Dwelling ☐ SF Townhouse
No. of stories: _____	Depth _____ Width _____
Gross area, sq. ft./floor: _____	1 st floor: _____
Area of construction (sq. ft.): _____	2 nd floor: _____
Use group: _____	Basement: _____
Construction type: _____	☐ Finished Basement
☐ Reinforced Concrete	☐ Unfinished Basement
☐ Structural Steel	☐ Crawl Space
☐ Masonry	☐ Slab on Grade
☐ Wood Frame	No. of Bedrooms: _____
☐ State Certified Modular	<u>Multi-family Dwelling</u>
	No. of efficiency units: _____
	No. of 1 BR units: _____
	No. of 2 BR units: _____
	No. of 3 BR units: _____
	Other Structure: _____
	Dimensions: _____
	Footings: _____
	Roof: _____
	☐ State Certified Modular
	☐ Manufactured Home

Property Owner's Name: Raymond & Alicia Holter
Address: 11853 Ramsburg Rd.
City: Marietta State: Md Zip Code: 21104
Phone: 443-622-9529 Fax: _____
Email: _____

Applicant's Name & Mailing Address, if other than stated herein
Applicant's Name: _____
Address: 5681 Main St
City: Elkridge State: Md Zip Code: 21075
Phone: 410-574-2082 Fax: _____
Email: jsstokes@solarenergyworld.com

Contractor Company: Solar Energy World
Contact Person: _____
Address: 5681 Main St.
City: Elkridge State: Md Zip Code: 21075
License No.: 127353
Phone: 410-574-2082 Fax: _____
Email: jsstokes@solarenergyworld.com

Engineer/Architect Company: _____
Responsible Design Prof.: _____
Address: _____
City: _____ State: _____ Zip Code: _____
Phone: _____ Fax: _____
Email: _____

Utilities
<u>Water Supply</u>
☐ Public
☒ Private
<u>Sewage Disposal</u>
☐ Public
☒ Private
Electric: ☐ Yes ☐ No
Gas: ☐ Yes ☐ No
<u>Heating System</u>
☐ Electric ☐ Oil
☐ Natural Gas ☐ Propane Gas
☐ Other: _____
<u>Sprinkler System:</u>
☐ Yes ☐ No
Grading Permit Number: _____
Building Shell Permit Number: _____

THE UNDERSIGNED HEREBY CERTIFIES AND AGREES AS FOLLOWS: (1) THAT HE/SHE IS AUTHORIZED TO MAKE THIS APPLICATION; (2) THAT THE INFORMATION IS CORRECT; (3) THAT HE/SHE WILL COMPLY WITH ALL REGULATIONS OF HOWARD COUNTY WHICH ARE APPLICABLE THERETO; (4) THAT HE/SHE WILL PERFORM NO WORK ON THE ABOVE REFERENCED PROPERTY NOT SPECIFICALLY DESCRIBED IN THIS APPLICATION; (5) THAT HE/SHE GRANTS COUNTY OFFICIALS THE RIGHT TO ENTER ONTO THIS PROPERTY FOR THE PURPOSE OF INSPECTING THE WORK PERMITTED AND POSTING NOTICES.

Applicant's Signature _____ Print Name _____

Email Address _____ Date _____

Title/Company _____

Checks Payable to: DIRECTOR OF FINANCE OF HOWARD COUNTY

PLEASE WRITE NEATLY & LEGIBLY
-FOR OFFICE USE ONLY-

AGENCY	DATE	SIGNATURE OF APPROVAL
State Highways		
Building Officials		
PSZA (Zoning)		
PSZA (Engineering)		
Health	<u>7/13/2018</u>	<u>[Signature]</u>

Is Sediment Control approval required for issuance? ☐ Yes ☐ No
☐ CONTINGENCY CONSTRUCTION START


DPZ SETBACK INFORMATION
Front: _____
Rear: _____
Side: _____
Side St: _____
All minimum setbacks met? ☐ Yes ☐ No
Is Entrance Permit Required? ☐ Yes ☐ No
Historic District? ☐ Yes ☐ No
Lot Coverage for New Town Zone: _____
SDP/Red-line approval date: _____

Filing Fee	\$
Permit Fee	\$
Tech Fee	\$
Excise Tax	\$
PSFS	\$
Guaranty Fund	\$
Add'l per Fee	\$
Total Fees	\$
Sub-Total Paid	\$
Balance Due	\$
Check	N

APPROVED



WALK-THRU BUILDING PERMIT

BP# _____ A# _____
 APP. SAN Robert Freeman DATE: 7/13/2018
 DESC. OF WORK Instll 39
Ground mounted Solar Panels

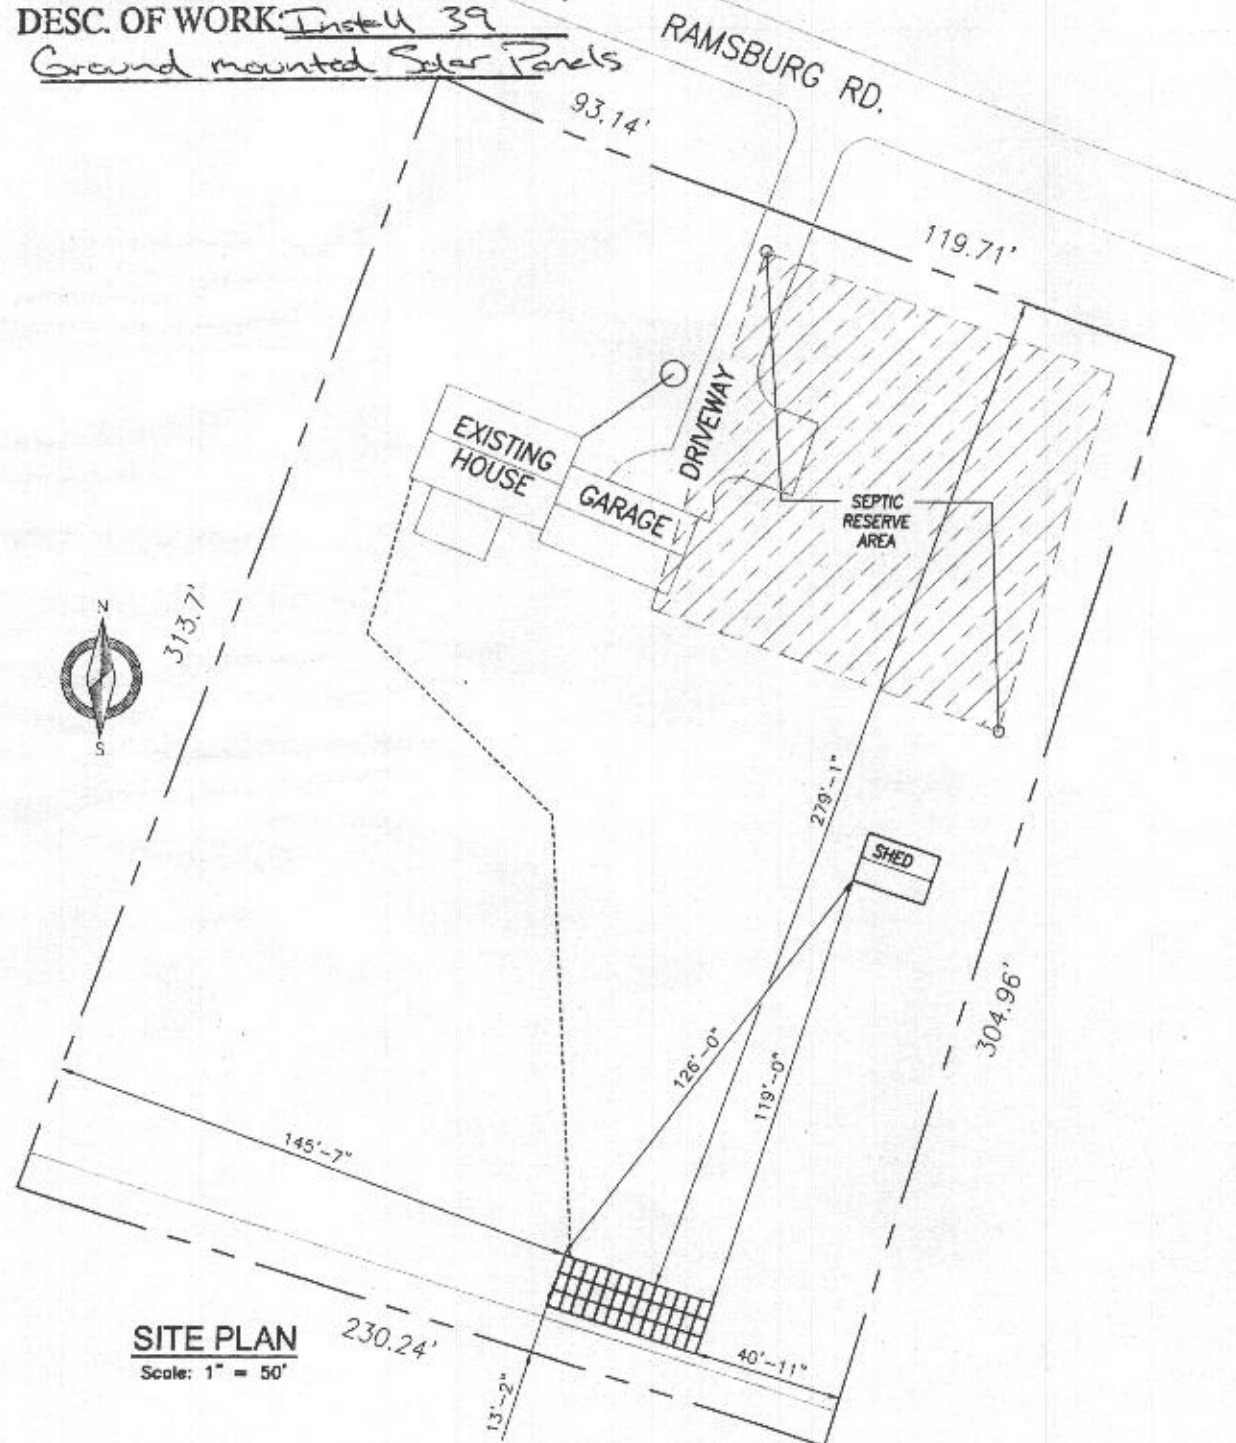

NOTES:

1. THIS DRAWING IS TO PROVIDE REFERENCE FOR THE INSTALLATION OF GROUND MOUNT PHOTOVOLTAIC ARRAYS.
2. THE SYSTEM SHALL INCLUDE [39] LONGi Green Energy Technology Co Ltd LR8-60-290M
3. THE PROPOSED ARRAY SHALL COVER APPROX. 601 SQ.FT. OF PROPERTY.

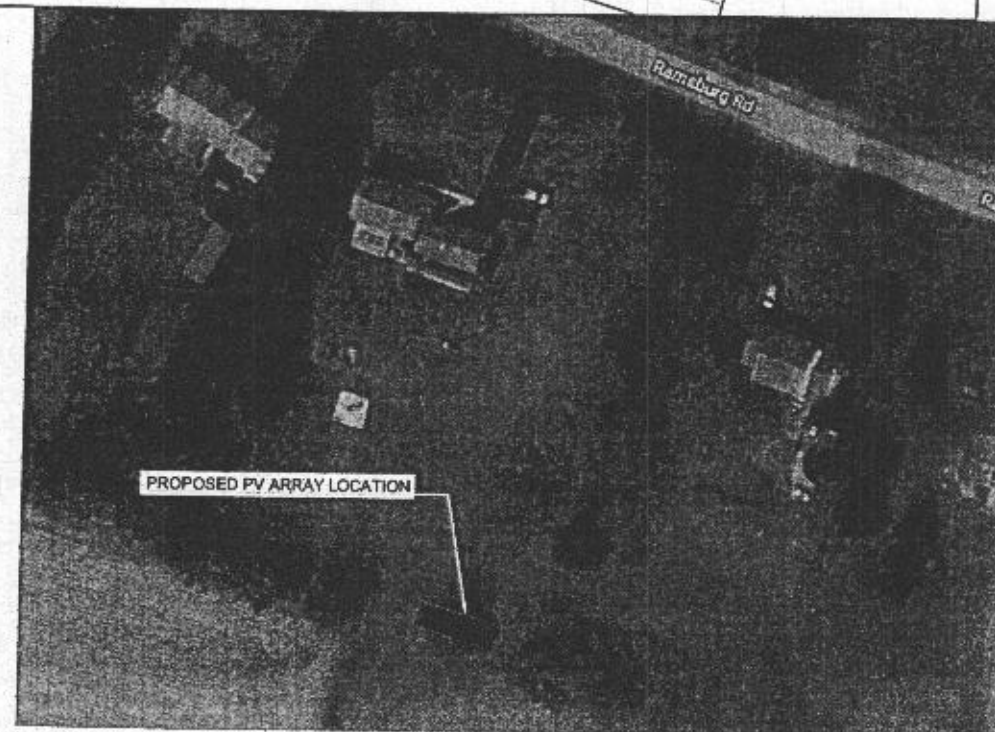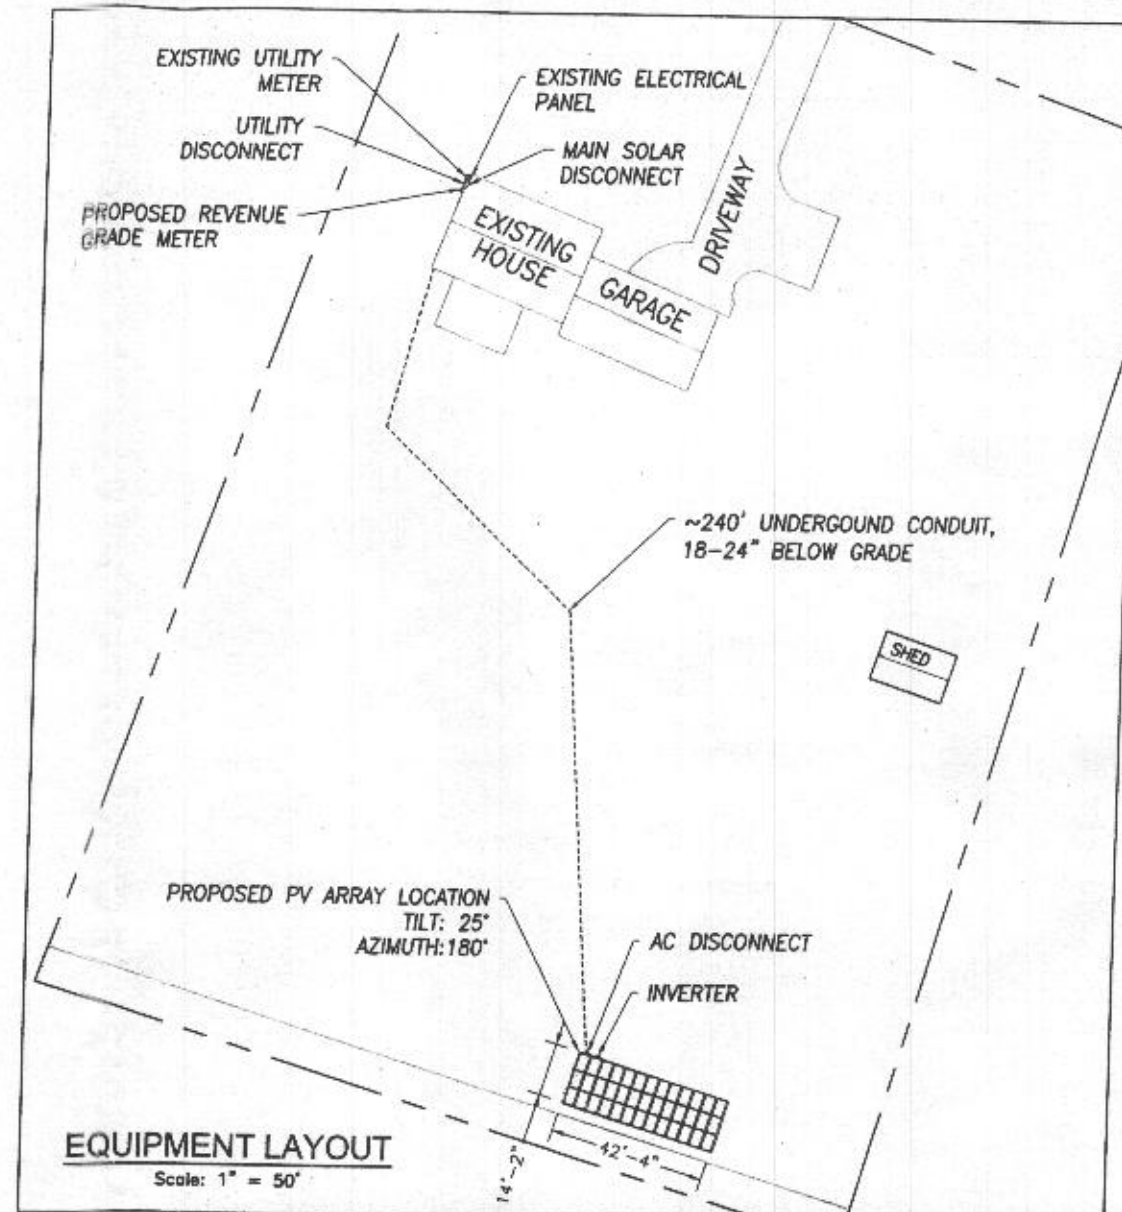

General Notes



SolarEnergyWorld
 Because Tomorrow Matters
 Solar Energy World LLC.
 5681 Main Street
 Elkridge, MD 21075
 (888) 497-3233

This drawing is the property of Solar Energy World Inc. The information herein contained shall be used for the sole benefit of Solar Energy World. It shall not be disclosed to others outside the recipient's organization, in whole or in part, without the written permission of Solar Energy World, except in connection with the sale and use of the respective Solar Energy equipment.

Project Name and Address

Ray & Alicia Holter
 11853 Ramsburg Rd.
 Marriottsville, MD 21104
 11.31 kW

Drawn by
 TML

Date
 2-JULY-2018

Scale
 AS NOTED

A001