

HOWARD COUNTY HEALTH DEPARTMENT

PS 27933

DATE
12 / 4 / 07

PHONE # 301-490-4289

Received
from

Hatfields Equipment

PO Box 519, Annapolis Junction MD 20701

For

Repair Permit



CASH



CHECK

4070 Sharp Road The Heritage I Lot 6

NO.

2543

One hundred sixty-five and 00/100 Dollars

\$

165⁰⁰

Received By

Mary L. Buggs

PUB. SEWER STATUS VERIFIED BY _____

ISSUE DATE: 12/4/07

APPROVAL DATE: 12/13/07

PERMIT

P 527933

A REPAIR

Tax ID # 05-378095

**ON-SITE SEWAGE DISPOSAL SYSTEM
HOWARD COUNTY HEALTH DEPARTMENT
BUREAU OF ENVIRONMENTAL HEALTH**

Hatfields Equipment IS PERMITTED TO INSTALL ☐ ALTER ☒

ADDRESS: PO Box 519, Annapolis Junction 20701 PHONE NUMBER: 410-854-6172

SUBDIVISION: The Heritage I LOT NUMBER: 6

ADDRESS: 4070 Sharp Road PROPERTY OWNER: Elliott Whitken

SEPTIC TANK CAPACITY (GALLONS): 1500 Top Seamed, Compartmented Tank

PUMP CHAMBER CAPACITY (GALLONS): N/A

NUMBER OF BEDROOMS: 4

SQUARE FEET PER BEDROOM: 0.8

LINEAR FEET OF TRENCH REQUIRED: 105

TRENCHES:	Trench to be 3.0 feet wide. Inlet 2.0 feet below original grade. Bottom maximum depth <u>6</u> feet below original grade. Effective area begins at 2.0 feet below original grade. 4.0 feet of stone below distribution pipe.
LOCATION:	Pump, collapse & fill in old Septic Tank. (2) 53' trenches, 8-9' end to end , on best contour <u>edge-to-edge</u>
PURPOSE:	Existing septic system has failed. Call for inspection when ground is opened so sanitarian can recommend repair.

PLANS APPROVED: Stuart Oster DATE: 10/30/2007

NOTE: PERMIT VOID AFTER 2 YEARS

NOTE: CONTRACTOR RESPONSIBLE FOR SCHEDULING A PRE-CONSTRUCTION INSPECTION FOR ALL INSTALLATIONS

NOTE: WATERTIGHT SEPTIC TANKS REQUIRED


NOTE: ALL PARTS OF SEPTIC SYSTEM SHALL BE 100 FEET FROM ANY WATER WELL

NOTE: MANHOLE RISERS REQUIRED ON ALL SEPTIC TANKS AND PUMP CHAMBERS

**NEITHER THE HOWARD COUNTY COUNCIL OR THE HEALTH DEPARTMENT IS
RESPONSIBLE FOR THE SUCCESSFUL OPERATION OF ANY SYSTEM
PERMITTEE RESPONSIBLE FOR OBTAINING FINAL APPROVAL ON THIS PERMIT
CALL 410-313-2640 FOR INSPECTION OF SEPTIC SYSTEM**

HO-73-2432

NOT TO SCALE

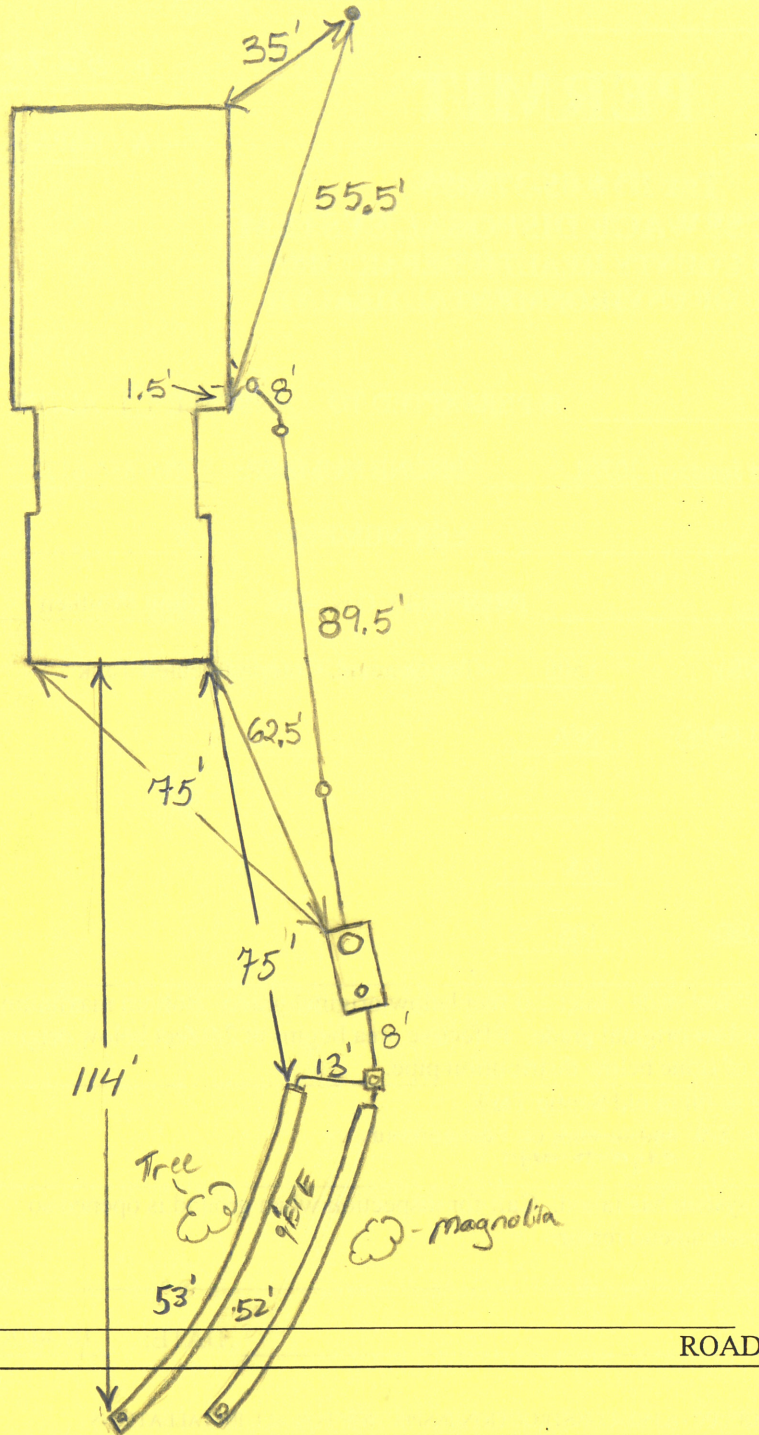

TRENCH/DRAINFIELD DATA		
WIDTH	INLET	BOTTOM
3'	2'	4'
NUMBER OF TRENCHES 2		
TOTAL LENGTH 105'		
ABSORPTION AREA 315'±SW		
DISTRIBUTION BOX LEVEL 2evelers		
DISTRIBUTION BOX BAFFLE Yes		
DISTRIBUTION BOX PORT Yes		

SEPTIC TANK DATA	
SEPTIC TANK 1 LEVEL	Yes
CAPACITY	1500 GAL
SEAM LOC	Top
TANK LID DEPTH	0'-0.5'
BAFFLES	Yes
BAFFLE FILTER	No
MANHOLE LOC	Front
6" PORT LOC	Rear
WATERTIGHT TEST	No
SEPTIC TANK 2 LEVEL	N/A
CAPACITY	GAL
SEAM LOC	
TANK LID DEPTH	
BAFFLES	
BAFFLE FILTER	
MANHOLE LOC	
6" PORT LOC	
WATERTIGHT TEST	

PRE-CONSTRUCTION

10/30/07 (SO) Repair

INSTALLATION: 12/11/07 Tank set. Started first trench (BB)

12/13/07 system completed per installation spec's. Three c/p's installed. OK to backfill (SW)

FINAL INSPECTOR R. walf DATE OF APPROVAL 12/13/07

Hatfield's Equipment and Dedication Services, Inc.

P.O. Box 519 • Annapolis Junction, MD 20701-0519
Office: 301-490-4289 / 888-490-4289 • Fax: 301-490-5794

ELLIOTT
Ellizott Whitken
4070 Sharp Road
Glenwood, MD 21738
410-489-6049

Septic repair
Proposal # 2618

11/5/07

We propose to supply the labor, materials and equipment to complete the following:

Pump and crush existing septic tank

Install a new 1500 gallon top seam septic tank with 30" manhole and clean out to grade.

Excavate and install 100 LF of 4" PVC pipe across driveway to a new 7 hole distribution box

Tamp existing soil back in place across the driveway

Install 106 LF of trench 3 ft. wide, 6 ft. deep with 4 ft. of stone.

Fine grade

Inspected.

At the owners request we will return to price to final grade, rake, seed, straw and fertilize the yard and to replace asphalt.

Exclusions: Permits, stakeout of underground utilities, export of fill, import of fill, asphalt repair, concrete repair, sediment control, sodding, temporary fencing, any items not priced above.

All work will be billed as completed. The total amount is due after 15 days. Interest charged at a rate of 1.5% per month after 30 days. Accounts over 90 days will be turned over to our attorney for collection. A fee of 25% will be charged. Non-payment of any past due amount will be sufficient justification to stop work on the project.

Respectfully Submitted

Ken Hatfield
Ken Hatfield, President

Accepted By

Ellizott Whitken 11/28/07

* Called Dick up permit at Health Dept.
Need check



Fee Paid \$

Receipt #P

SEPTIC SYSTEM REPAIR / UPGRADE / EVALUATION REQUEST**Please fill out this form completely and check off the reason for the request:**

Date requested: _____

Reason for RequestFailing System (includes surface discharge or inadequate treatment zone) ☒**Has the contractor verified through excavation/pumping evaluation, that there are no pipe blockages?**

In support of a building permit. Type of building addition: _____

*System relocation for proposed addition for setback compliance _____

*Verification of adequate system capacity per COMAR 26.04.02.02D (4) _____

To replace collapsed septic tank or upgrade tank capacity _____

To replace collapsed drywell _____

Septic Contractor: Fogle's Septic Clean IncContractor's Address: 580 Obrecht RdSykesvilleContractor's Phone #: 410 795-5670Property Address: 4070 Sharp Rd

Property (Subdivision) & Lot # _____

Owner's Name: Elliott Whitkin

Is public sewer available/nearby: _____

Names of Any Previous Owners: _____

Year House Built: 1978# of Existing Bedrooms: 4

of Bedrooms after completion of addition: _____

Has this request been discussed previously with a Sanitarian, who? _____

If public sewer is close, further research will be performed to verify availability and possible hook up to public sewer.

A Sanitarian will be in contact within three business days depending upon the urgency of the situation to coordinate the scheduling of the repair /upgrade/evaluation. No inspection will be performed without fee collection at the office.

Environmental Sanitarian tentatively assigned _____

FAX TO 410-313-2648