


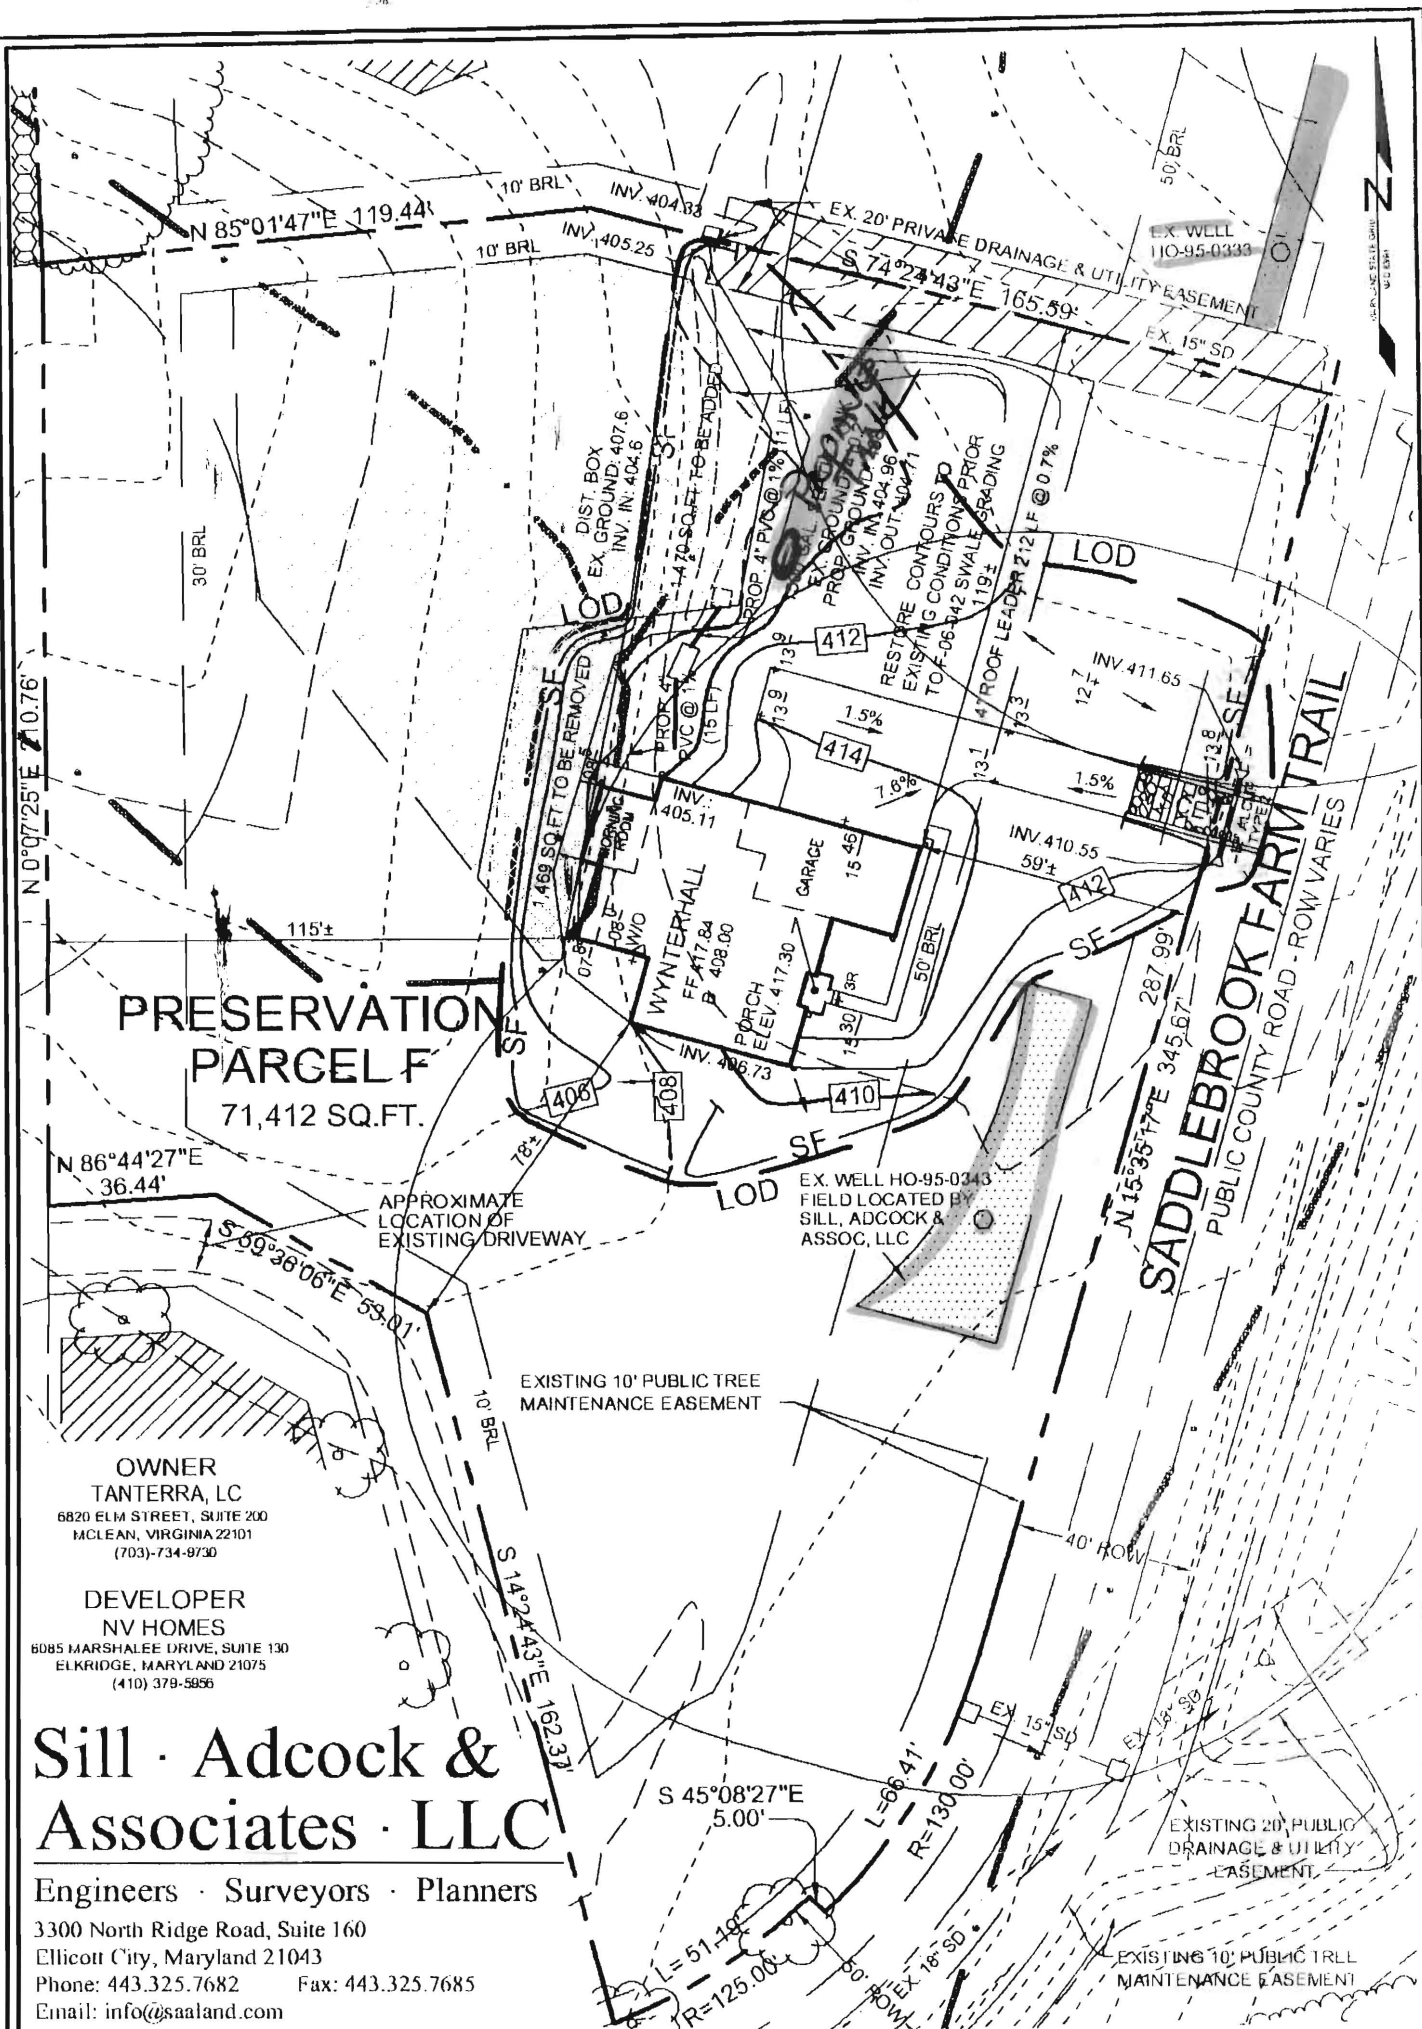

DESIGN BY:	SJT
DRAWN BY:	SJT
CHECKED BY:	PS
SCALE:	1"=40'
DATE:	JUNE 10, 2010
PROJECT #:	10-018
SHEET #:	1 OF 1

APPROVED FOR CONSTRUCTION

6/23/10