

Menu Save Reset Cancel Help

Record Detail * (This section is required.)

Permit Type	Permit Number	Opened Date
Building/Residential/Misc/Deck	B21002387	06/29/2021
Description of Work		
SFD/CONSTRUCT 32'-6" X 18' IRREGULAR SHAPED OPEN DECK WITH STEPS		
check spelling		

Address * (This section is required.)

Search Reset Clear Get Parcel & Owner

Street #	Street Name	Street Type
10145	SADDLEBROOK FARM	TRL
Unit Type	Unit #	X Coordinate
--Select--		-76.86834
		Y Coordinate
		39.32708
City	State	Zip Code
WOODSTOCK	MD	21163
		Primary
		Yes

Parcel * (This section is required.)

Search Reset Clear Get Address & Owner

GIS ID *	Parcel	Parcel Area	Land Value	Improved Value	Exemption Value	Plan Area
922984	19,032	1.14	257900	707800	449900	RURAL
Legal Description						
IMPSLOT 2 1.143 A[]10145 SADDLEBROOK FARM[]SADDLEBROOK FARM						
check spelling						

Block	Lot	Census Tract	Council Dist	Inspection Dist	Supervisor Dist	Map #	DAP Zone
13	2	603000	5	6			
Plan Area	State Tax Id	Subdivision Name					
	1403347567	Saddlebrook Farm					
Section	Area	Tax Map					
		11					
Grid	Zoning District	ADC Map					
11-13	RC-DEO	4695-B8					
SDP No.	Final Plan No.	WP File No.					
	F-06-042				Primary		
Record Plat No.	WS Contract No.	FDP No.			Yes		
18622-1862							
Owner Occupied	Year Built	Historic District					
☐ Yes ☐ No	2012	☐ Yes ☒ No					
Historic District Registry No.	Stat Area	Flood Plain					
	3-02A	☐ Yes ☒ No					
Building No							

Owner * (This section is required.)

Search Reset Clear

Name *		
CHANDRAN ANIL		
Address Line 1		
10145 SADDLEBROOK FARM		
Address Line 2		
Address Line 3		
Mail City	Mail State	Mail Zip Code
WOODSTOCK	MD	21163
Phone	Primary	
301-346-3188	Yes	
E-mail		
prianil@gmail.com		
Cell Number	Fax Number	

Professionals (This section is not required.)

Search Reset Clear

License # *	Business Name		
08050132809	LAZO LANDSCAPING CORPORATION		
License Type *	First Name	Middle Name	Last Name
MHC Co	BECY		LAZO
Primary	Address Line 1		
Yes	9878 BIRD RIVER APT #A		
	Address Line 2		
	City	State	ZIP Code
	BALTIMORE	MD	21220-0000
	Phone 1	Phone 2	Fax
	4435069635		0000000000
	E-mail		
	BECYLAZO@HOTMAIL.COM		

Applicant (This section is not required.)

Search As Owner As Lic. Prof As Contact

Type *	First Name	MI	Last Name
Applicant	Marcel		Mileo
Relationship	Full Name		
--Select--	Marcel Mileo		
Primary	Organization Name		
Yes	Lazo Landscaping, Inc.		
	Street Address		
	9920 Pulaski Hwy.		
	Address Line 2		
	City	State	Zip Code
	Middle River	MD	21220
	Phone	Cell	Fax
	410-780-0870	717-802-1486	
	E-mail *		
	marcelmileo@gmail.com		

Addtl Info

Est Construction Cost *	Housing Units *	Number of Buildings *	Public Owned
50000	0	0	No
Construction Type	--Select--		

MISC PERMIT INFO

MISCELLANEOUS PERMIT INFORMATION

Capital Project-No Fee *	Capital Project Number	Fee Exempt *	Roadside Tree Project Permit *	Roadside Tree Project Permit #
☐ Yes ☒ No		☐ Yes ☒ No	☐ Yes ☒ No	
Existing Use *	Water	Sewage	Expiration Date	
SFD	Private	Private	12/27/2021	

PAYMENT INFORMATION

Check 1	Payee 1	Check 2	Payee 2	SAP Doc No	SAP Entered

Submit Cancel

Site Plan

10145 SADDLEBROOK FARM TRAIL


WOODSTOCK, MD 21163

OWNER
JAMESTOWN LANDING, LC
6820 ELM STREET, SUITE 200
MCLEAN, VIRGINIA 22101
(703)-734-9730

DEVELOPER
NV HOMES
6085 MARSHALREE DRIVE, SUITE 100
ELK RIDGE, MARYLAND 21075
(410) 379-9055

Sill · Adcock & Associates · LLC

Engineers · Surveyors · Planners
3300 North Ridge Road, Suite 160
Ellicott City, Maryland 21043
Phone: 443.325.7682 Fax: 443.325.7685
Email: info@sealand.com

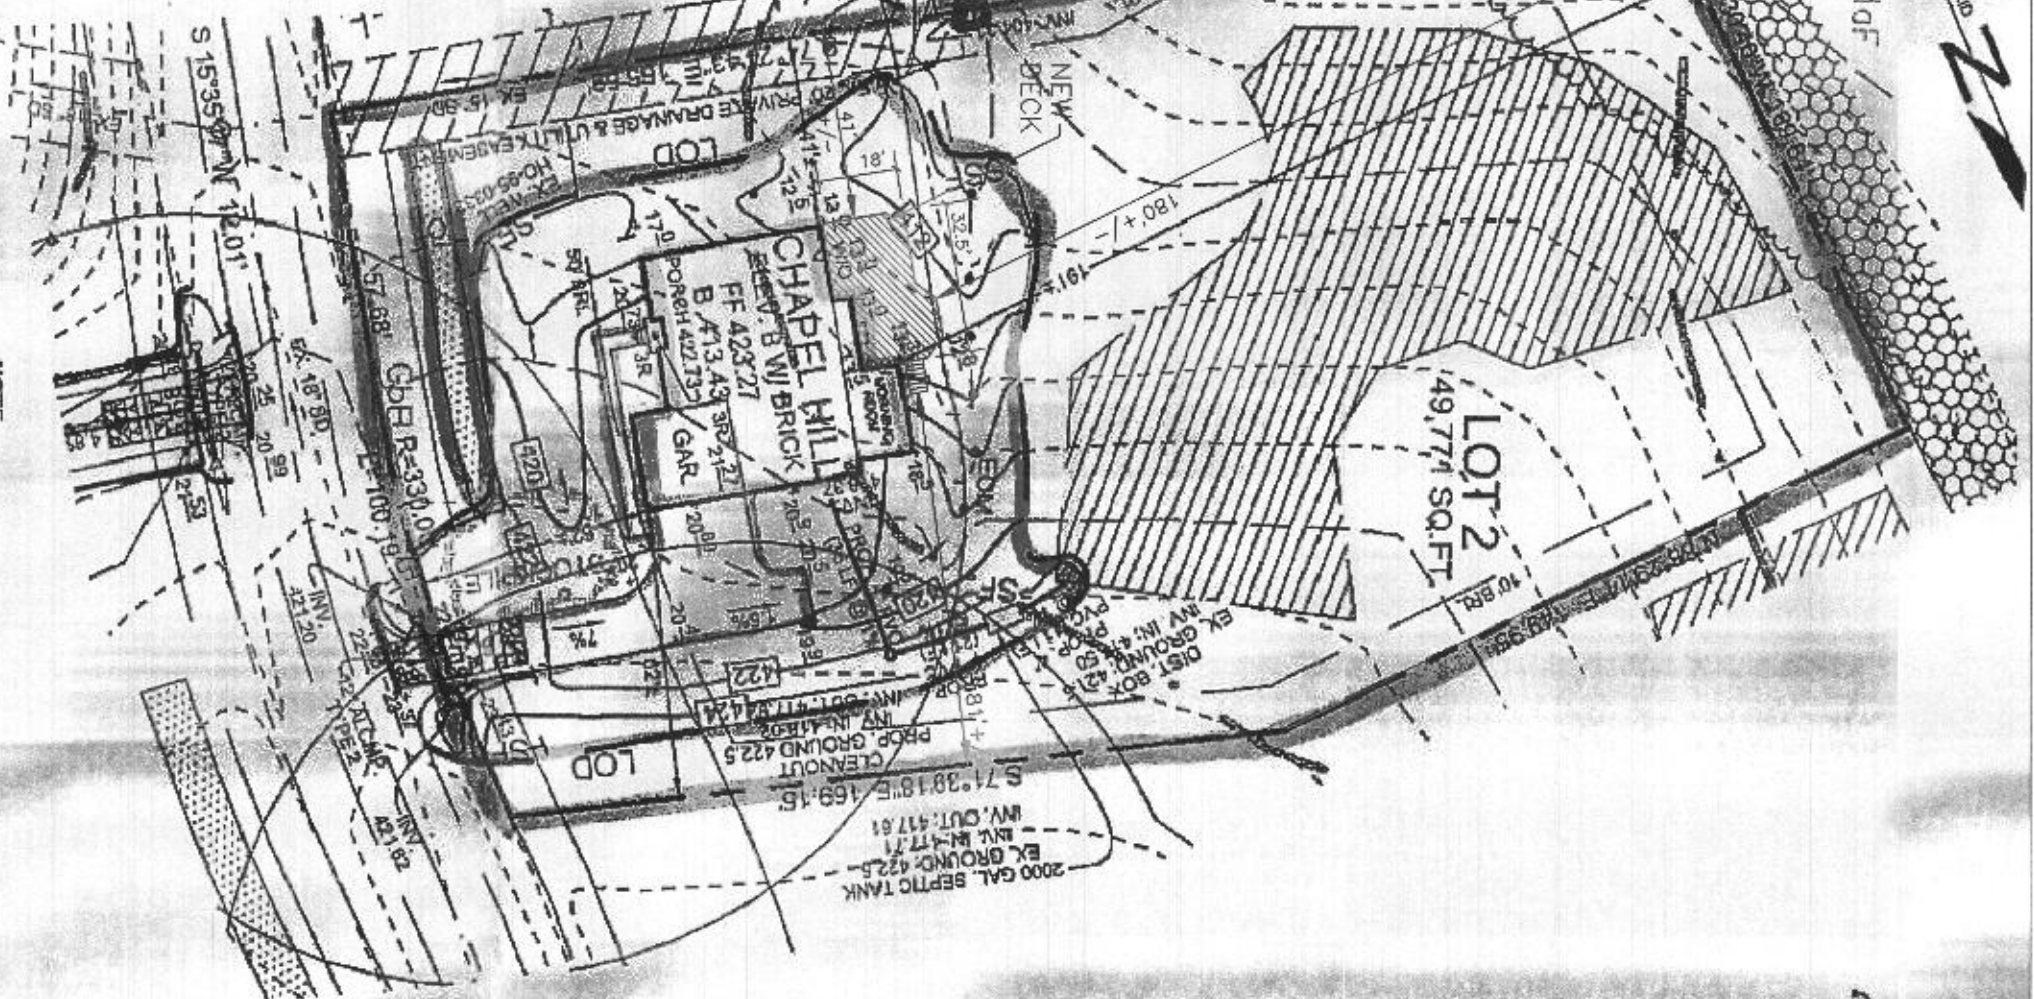

- NOTE:
1. STORMWATER MANAGEMENT FOR THE HOUSE AND DRIVEWAY WILL BE SATISFIED BY THE EXISTING SAND FILTER FACILITY DESIGNED & CONSTRUCTED UNDER F-06-042
 2. THE EXISTING WELL SHOWN ON THIS PLAN (HO-65-0383) HAS BEEN LOCATED BY SILL ADcock & ASSOCIATES, LLC AND IS ACCURATELY SHOWN.
 3. AN EJECTOR PUMP IS REQUIRED FOR BASEMENT SEWERAGE
 4. DISTURBED AREA = 15,471 SQ.FT.
 5. DRIVEWAY AREA = 1,517 SQ.FT.

DESIGN BY: SJT
DRAWN BY: SJT
CHECKED BY: PS
SCALE: 1"=50'
DATE: AUGUST 18, 2011
PROJECT #: 10-018
SHEET #: 1 OF 1

HOUSE SITE
SADDLEBROOK FARM
LOT 2
10145 SADDLEBROOK FARM TRAIL
TAX MAP 11 GRID 13
THIRD ELECTION DISTRICT
PARCEL 19
HOWARD COUNTY, MARYLAND