



EXIST. UPPER LEVEL PLAN
SCALE: 1/4"=1'-0"

ISSUE	DATE	DESCRIPTION
1	06/07/14	PERMITTING SET

SHEET NO.


EX-3

CONTENTS	DATE	DRWN	PRJ.TITLE
EXISTING UPPER LEVEL PLAN			ADAIR ADDITION


GormanDesign
5524 Eaglebeak Row
Columbia, MD 21045
bob.gormandesign@gmail.com




JB HOME DESIGN, LLC
446 CONCORD COURT
BALTIMORE, MARYLAND 21234
OFFICE (410) 594-5871
FAX (410) 683-4091
EMAIL: J@JBHOMEDSIGN.COM

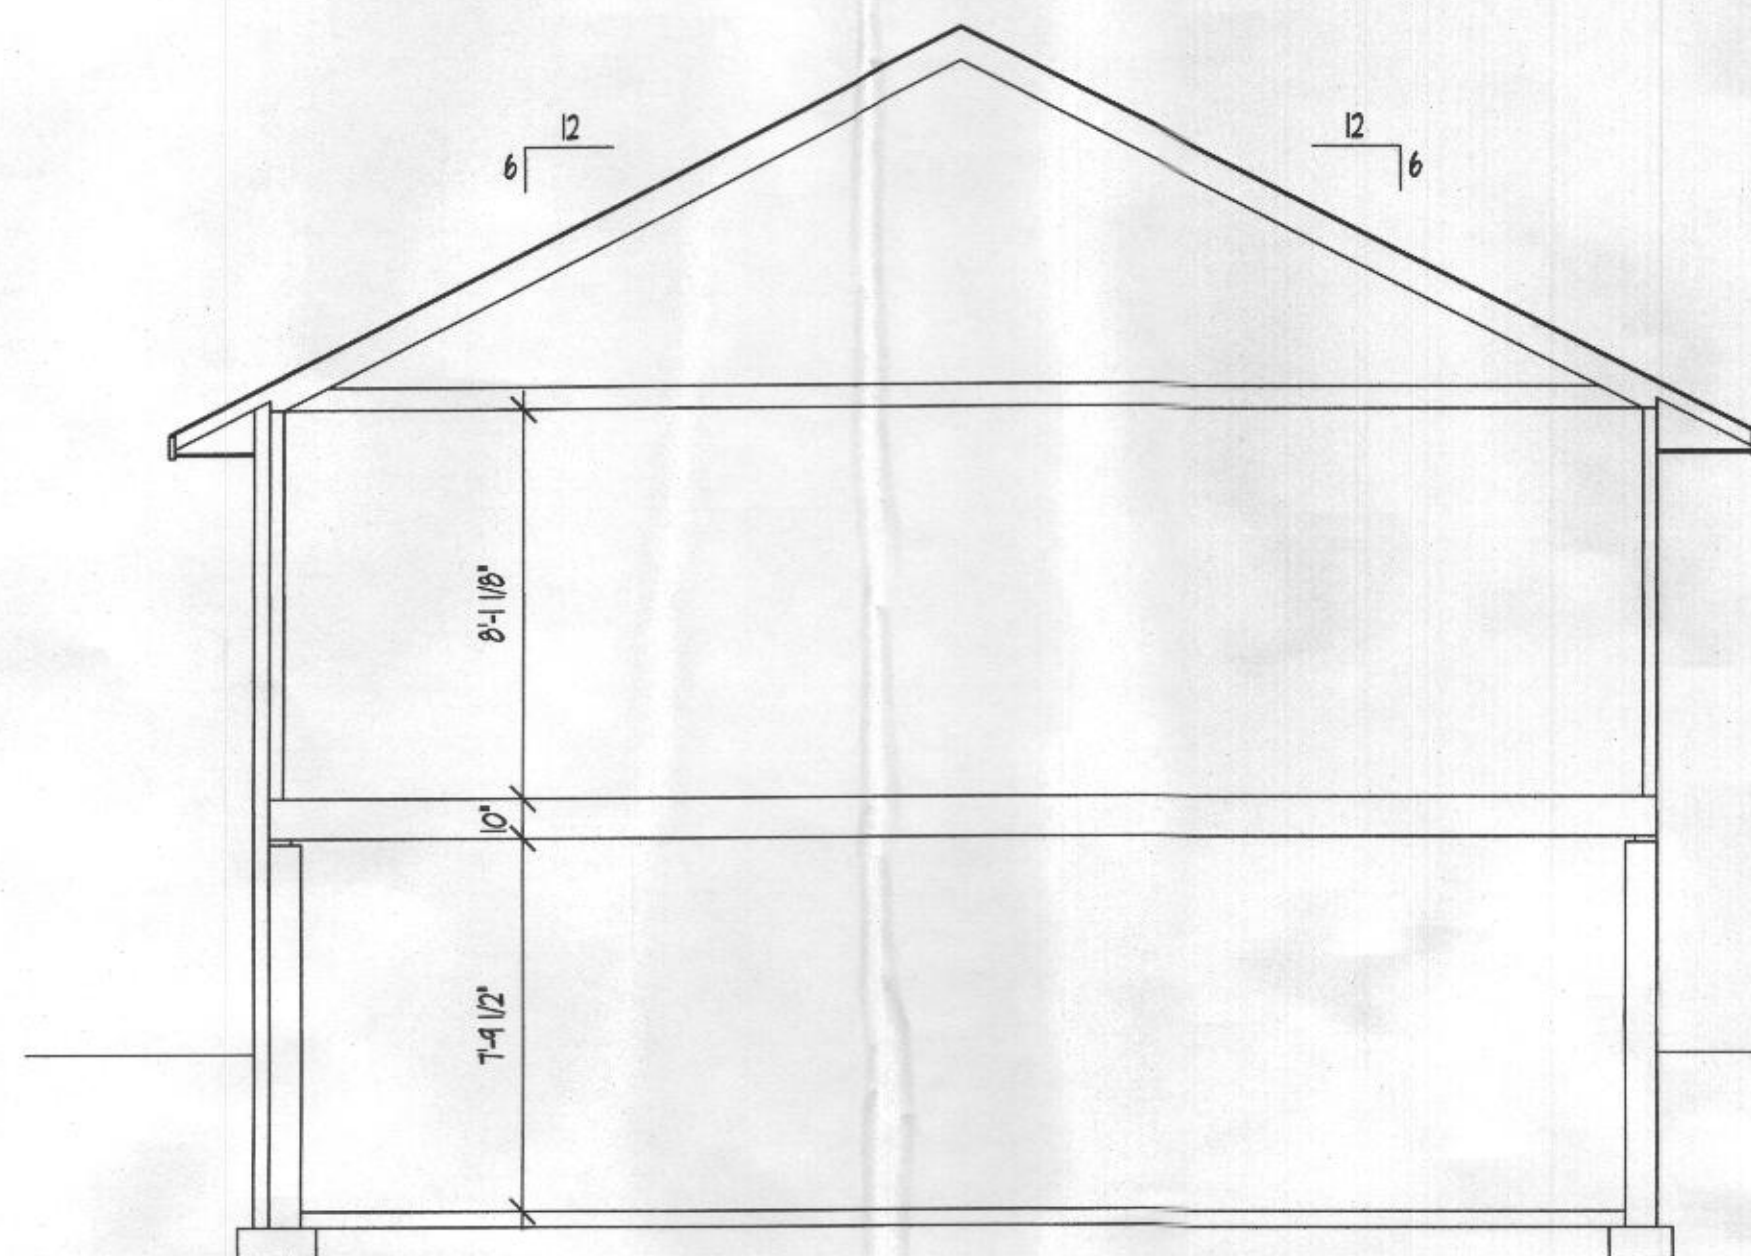


section at main house
SCALE: 1/4"=1'-0"

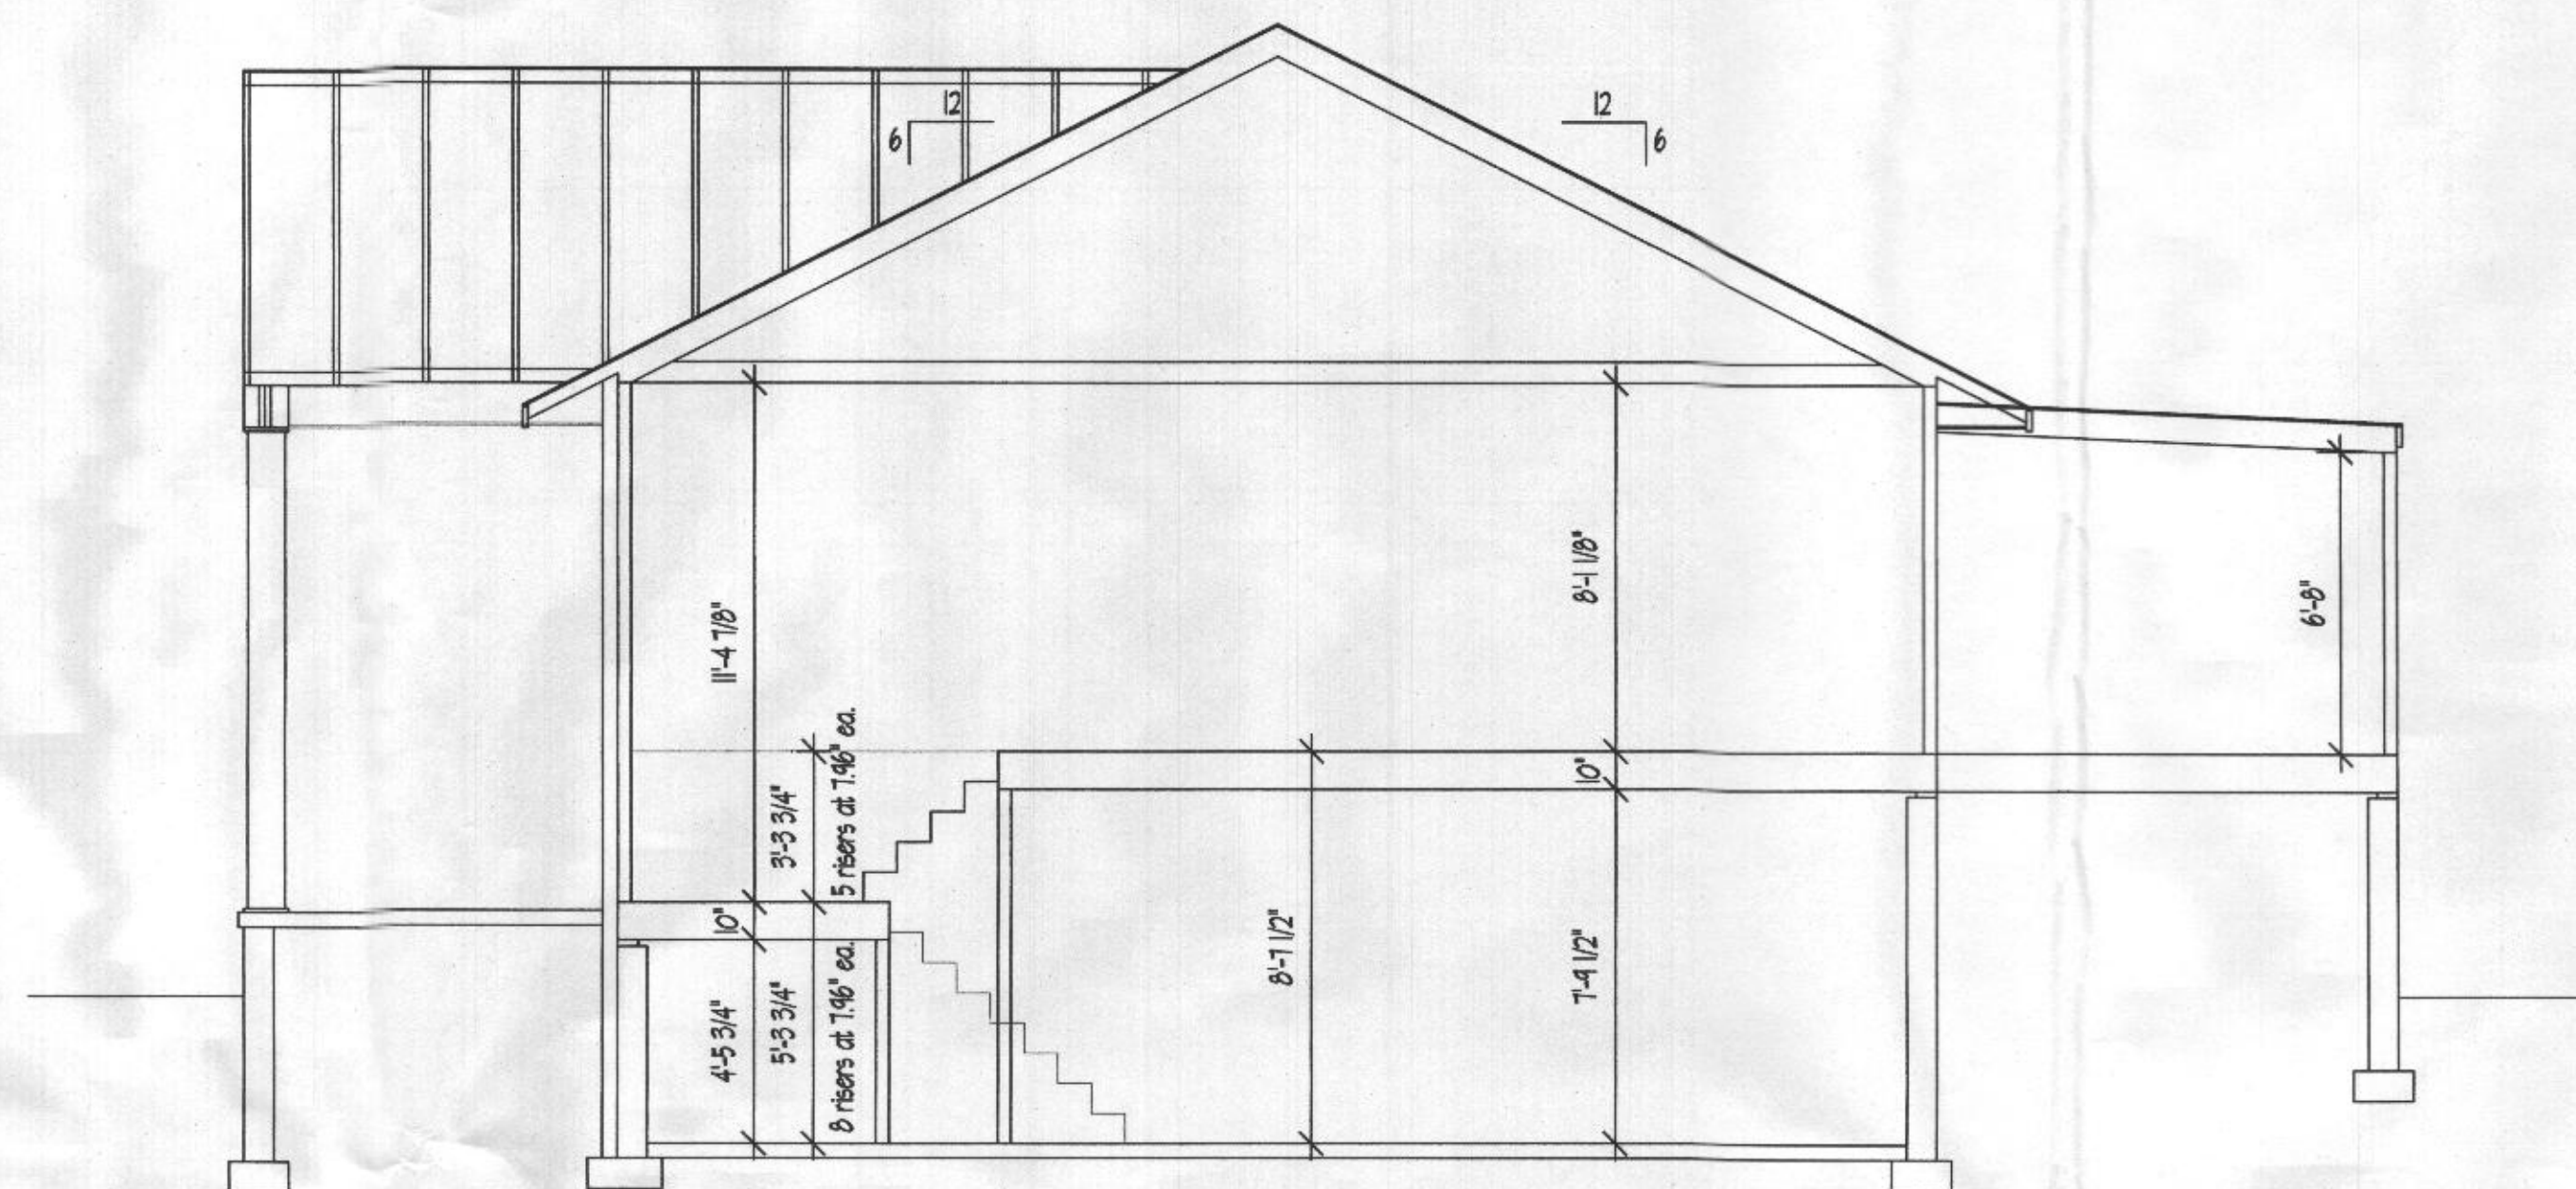

section at foyer
SCALE: 1/4"=1'-0"

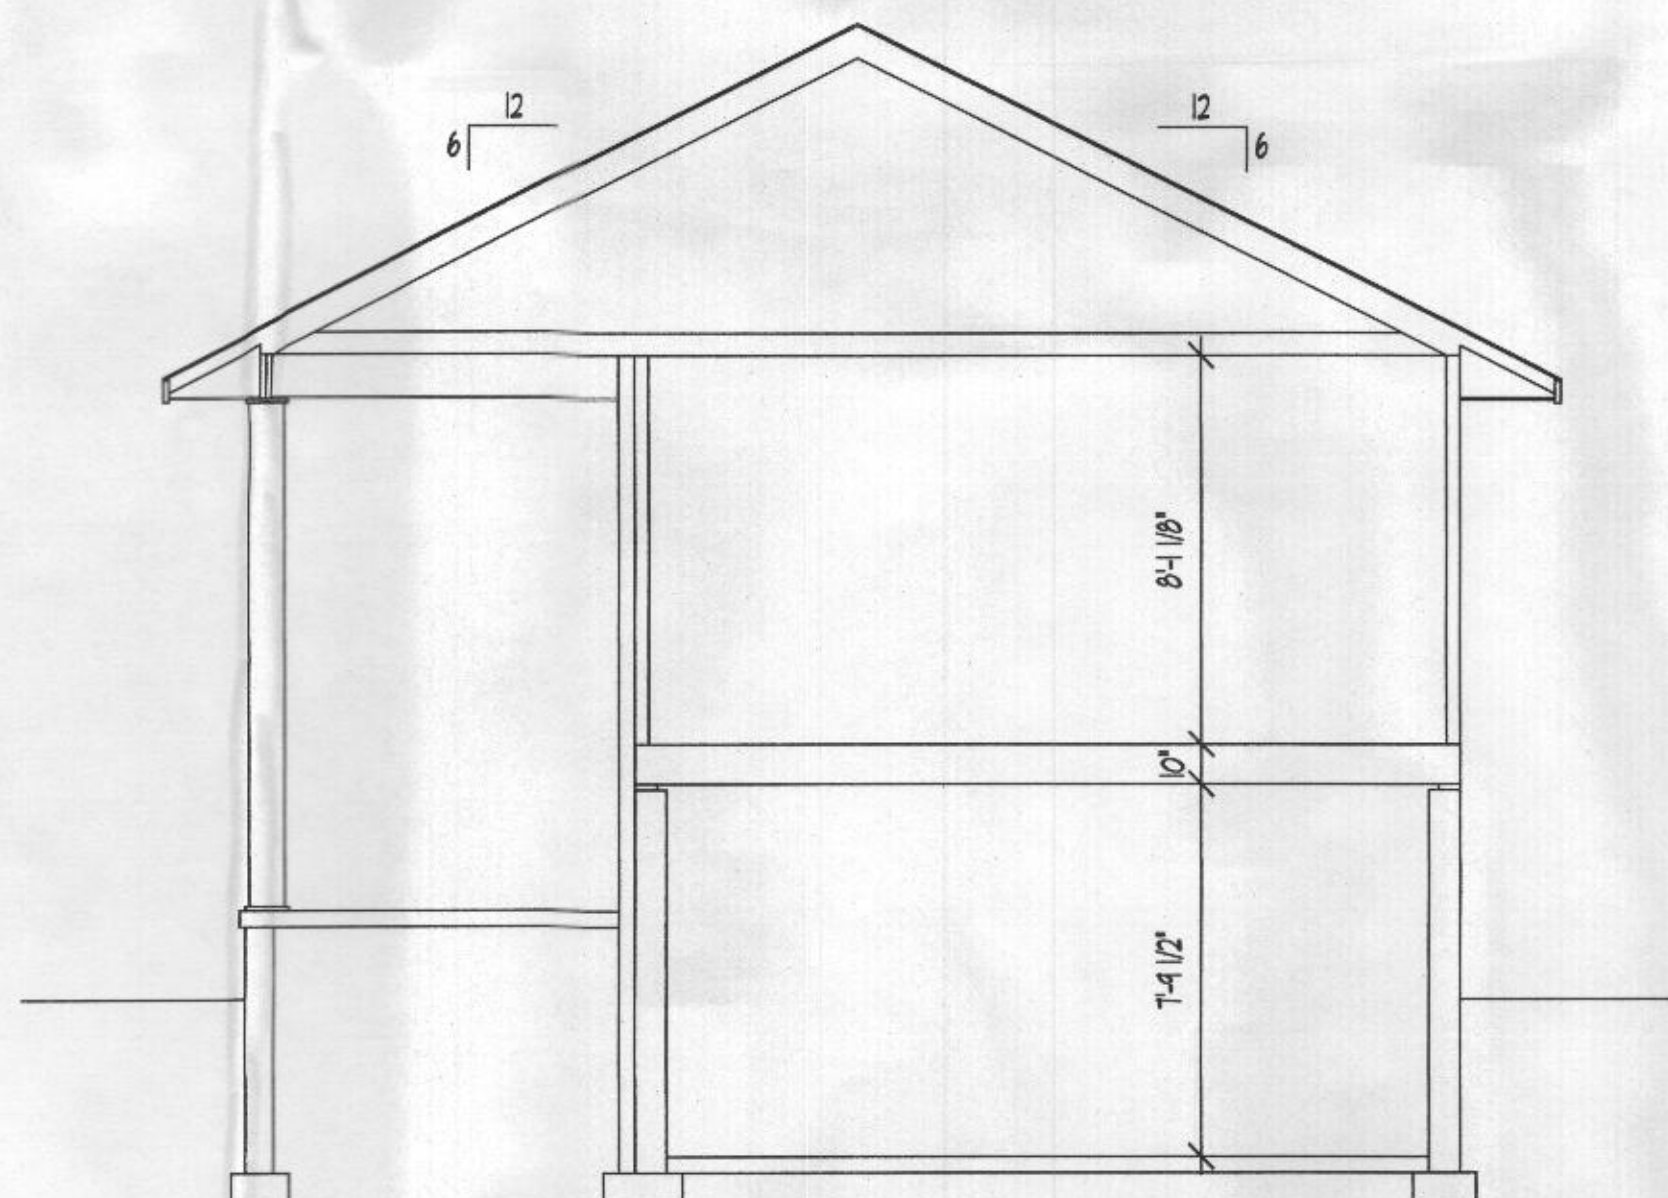

long. section at family/front porch
SCALE: 1/4"=1'-0"

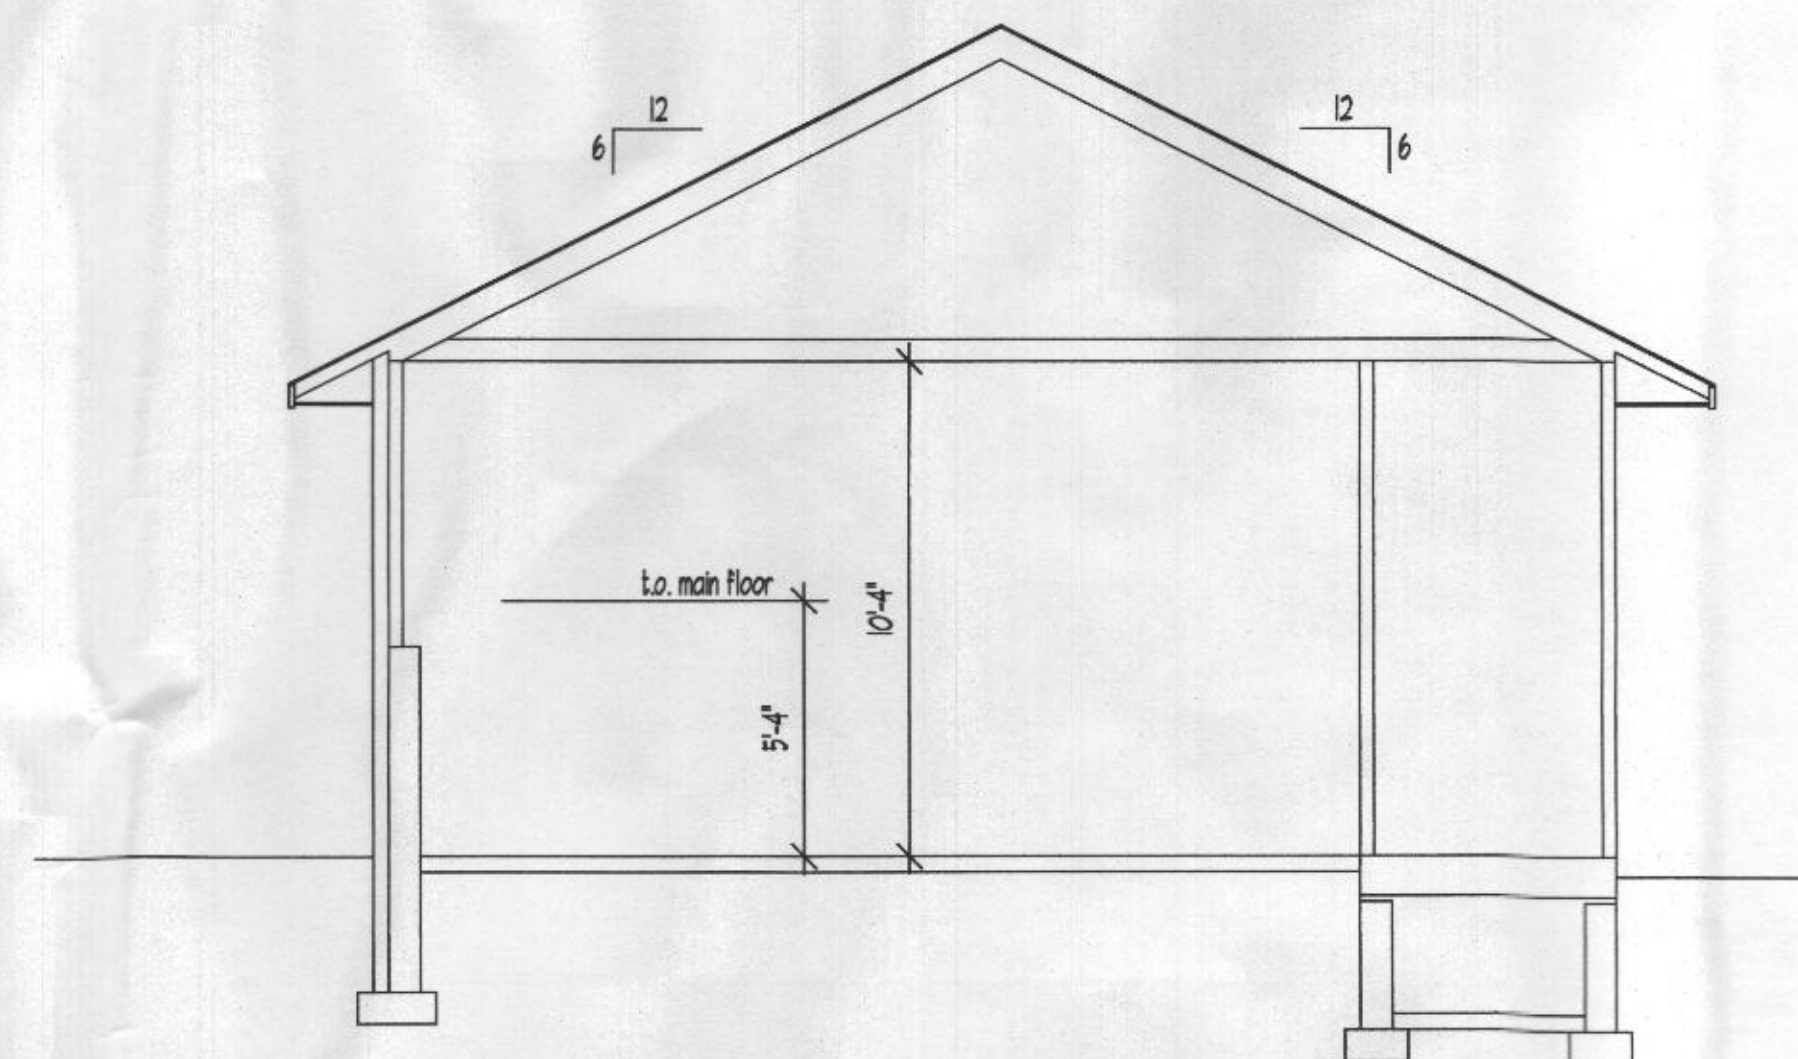

section at garage
SCALE: 1/4"=1'-0"

ISSUE	DATE	DESCRIPTION
1		
2		
3		
4		
5		
6		
7		
8		
9		
10		

SHEET NO.

EX-4

EXISTING SCHEMATIC SECTIONS

CONTENTS

SCALE: 1/4"=1'-0"

DATE

DRWN

PRJT NO.

ADAIR ADDITION

PROJECT TITLE


GormanDesign

5524 Eaglebeak Row
Columbia, MD 21045
bob.gormandesign@gmail.com




JB HOME DESIGN, LLC


946 CONCORD COURT
BALTIMORE, MARYLAND 21234
OFFICE (410) 594-6571
FAX (410) 662-4004
EMAIL: JDB@JBHOMEDSIGN.COM

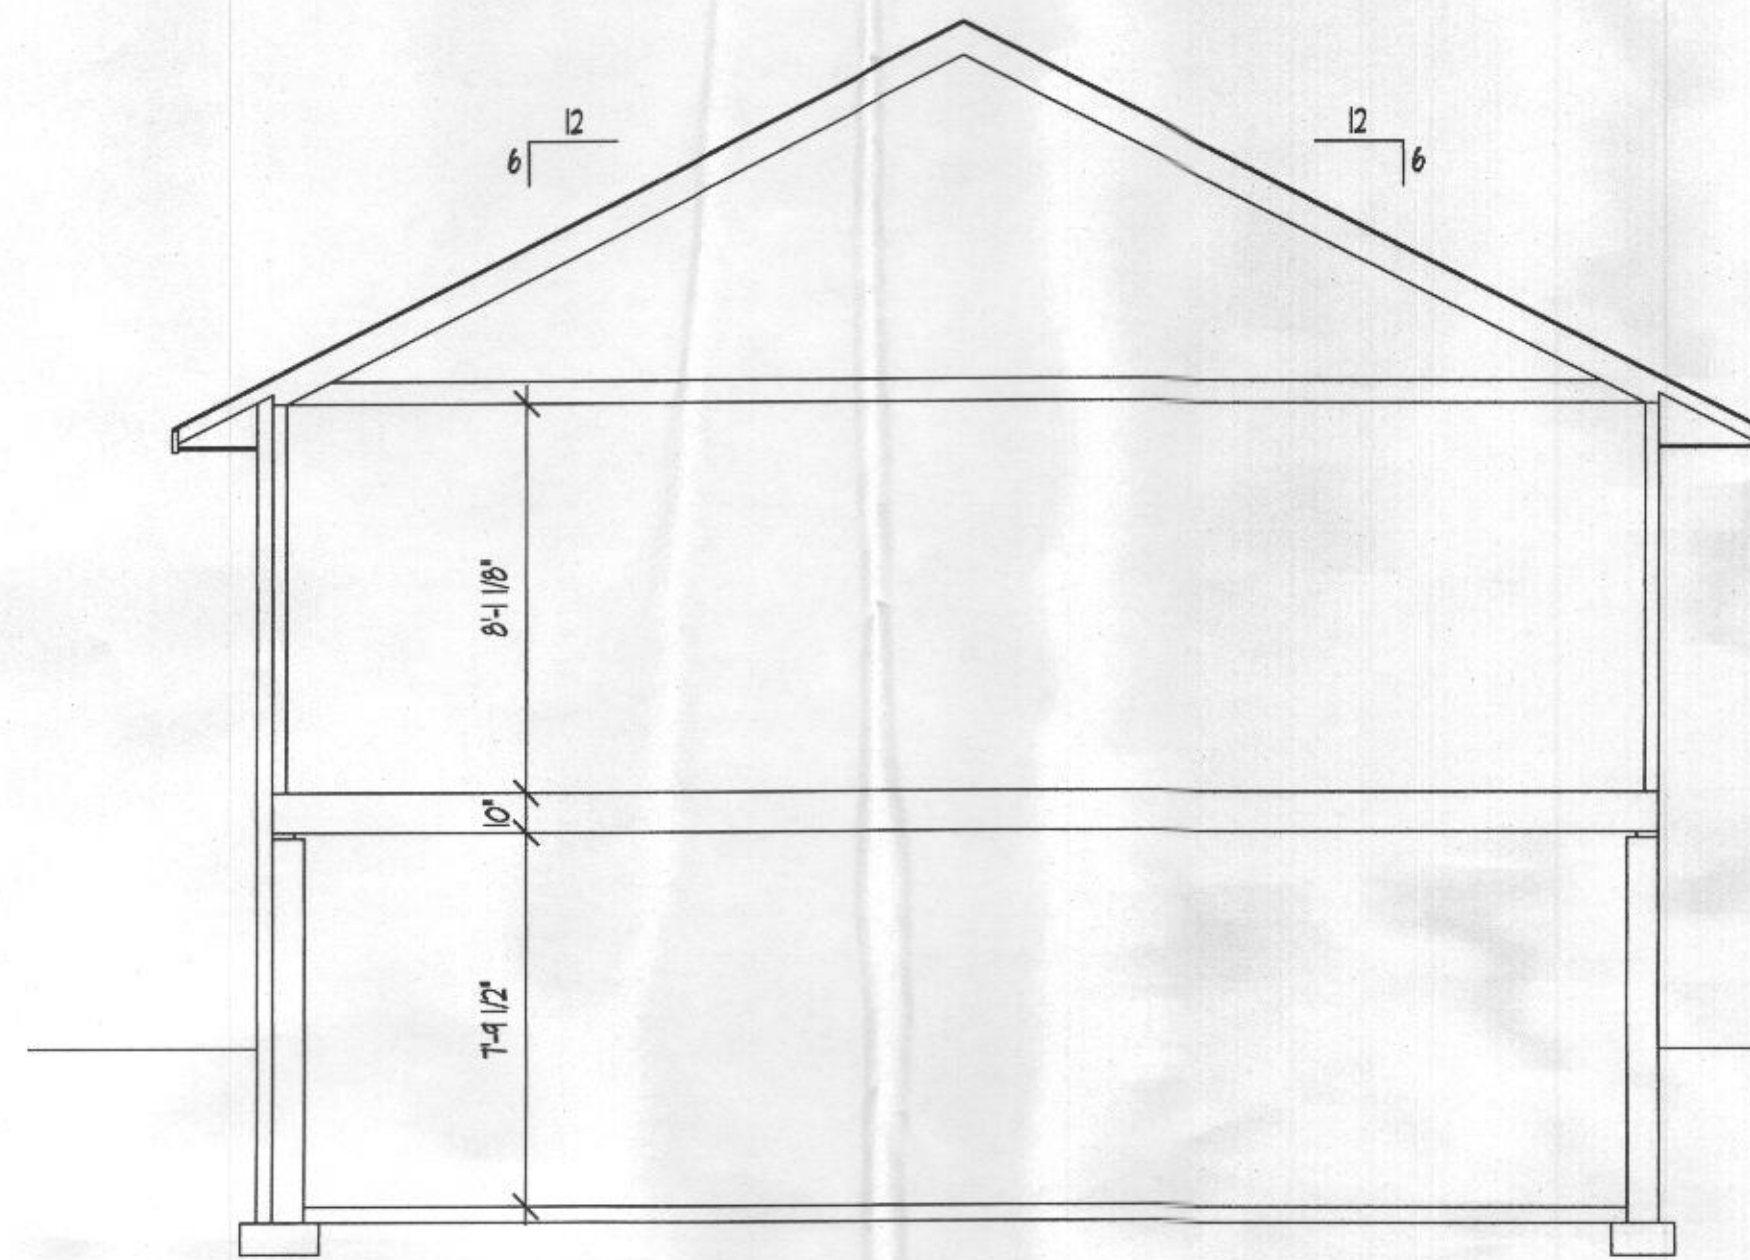


section at main house
SCALE: 1/4"=1'-0"

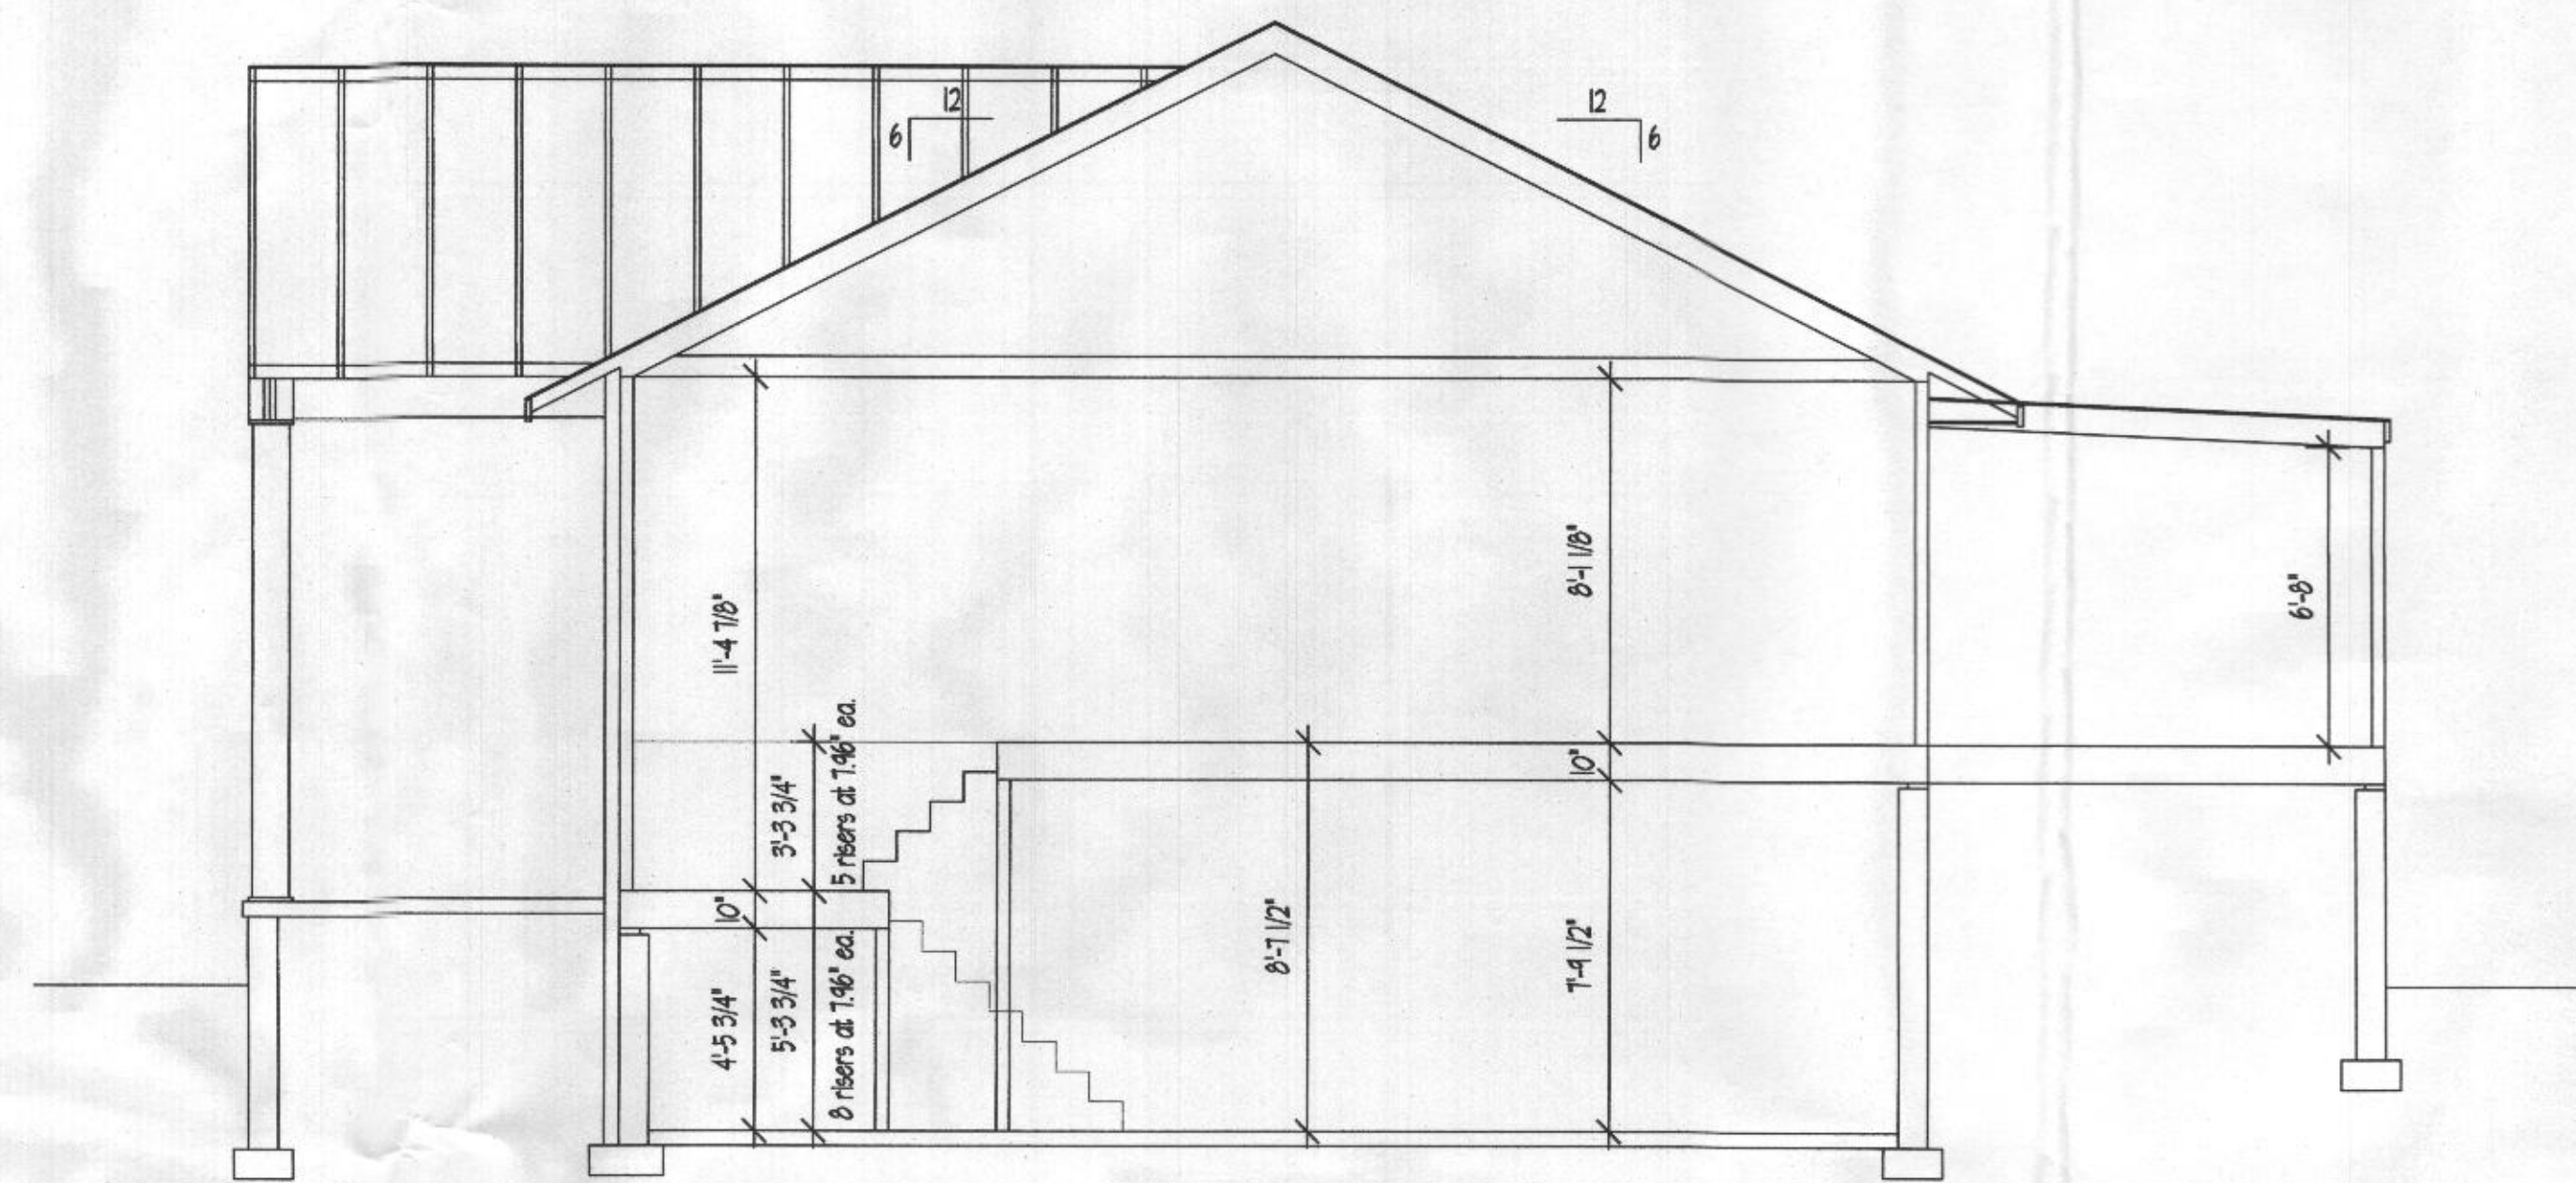

section at foyer
SCALE: 1/4"=1'-0"

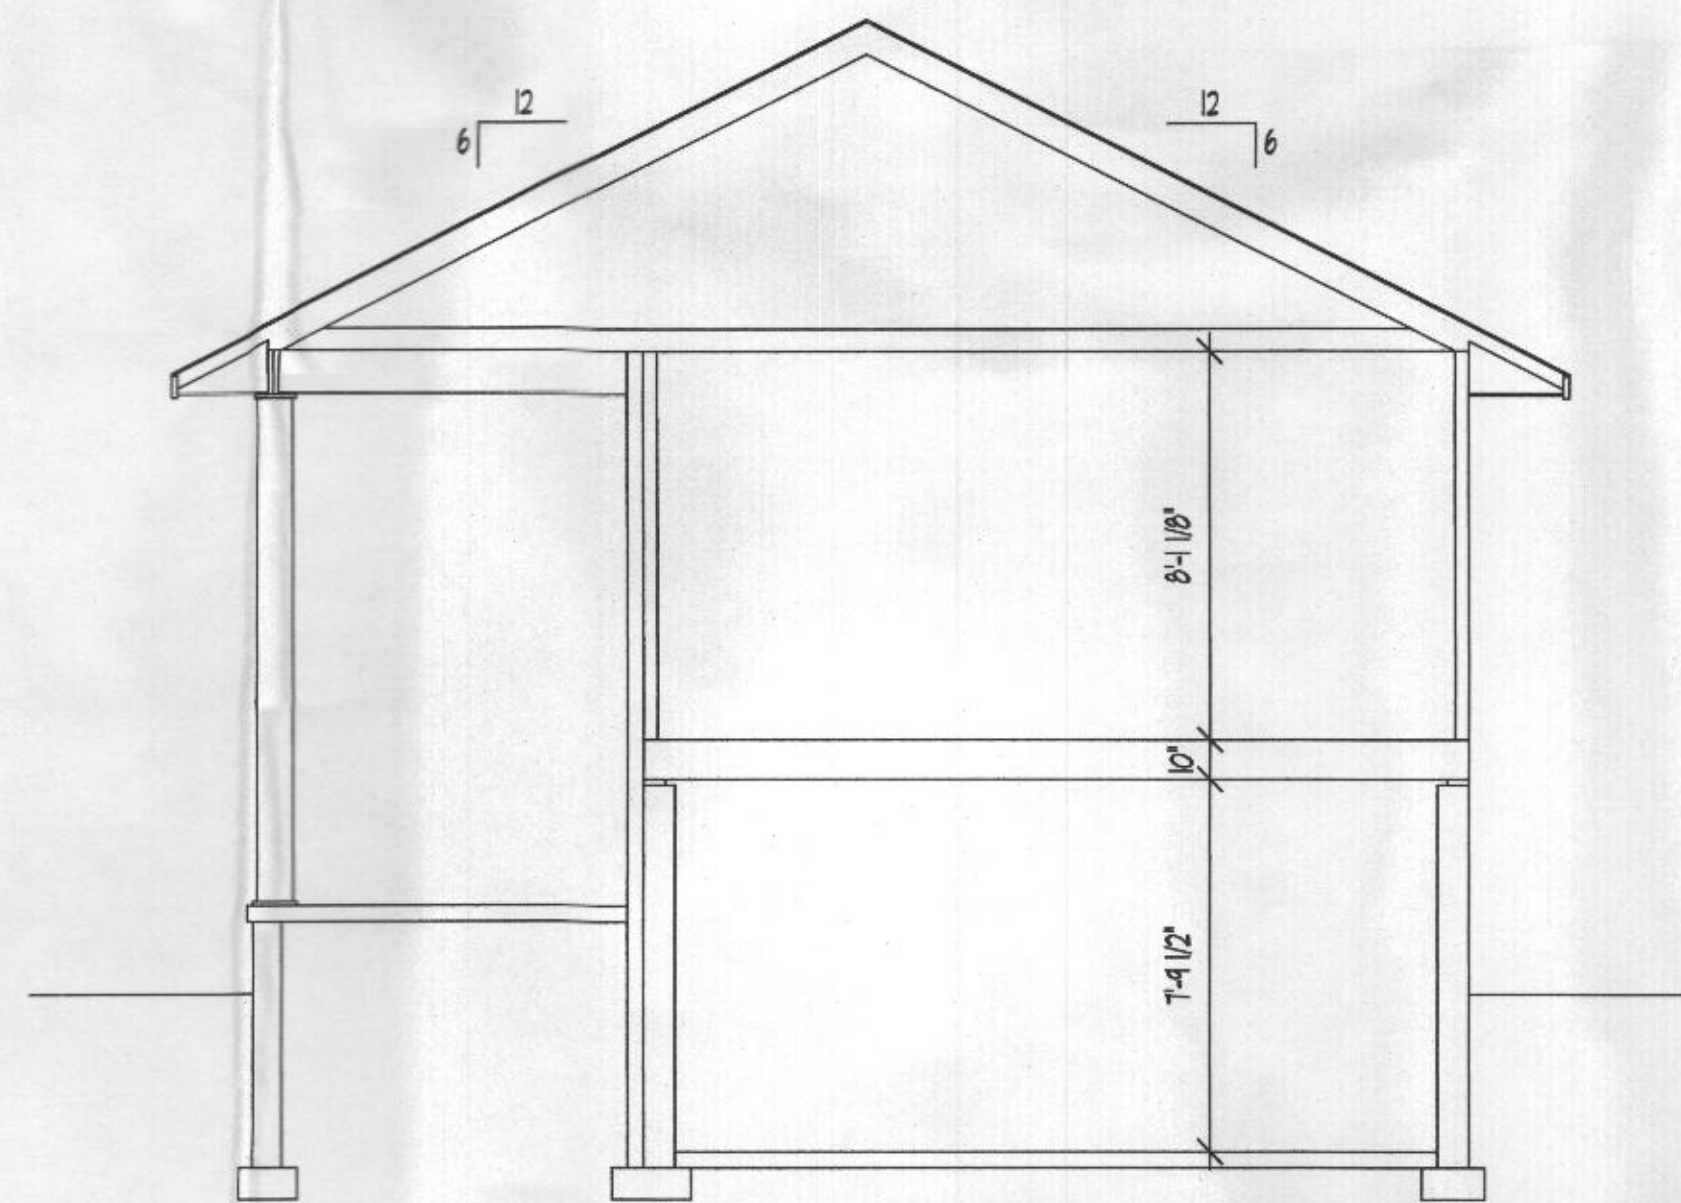

long. section at family/front porch
SCALE: 1/4"=1'-0"

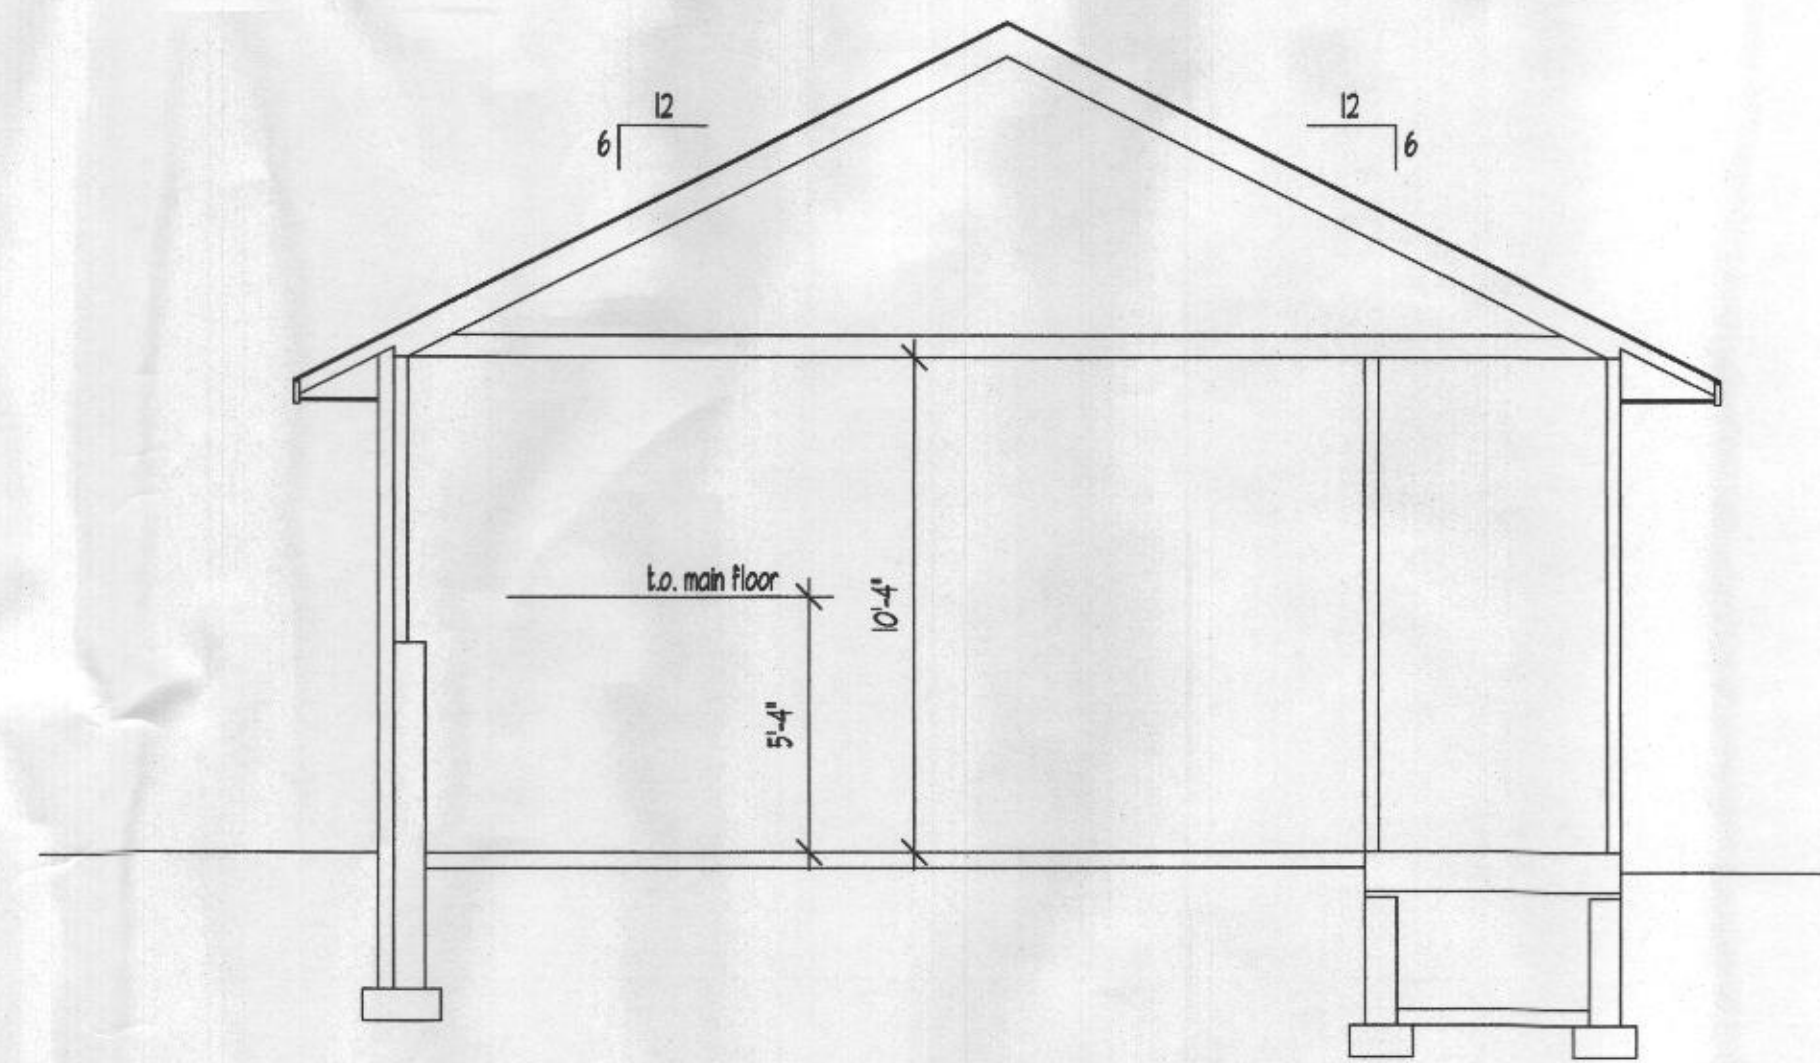

section at garage
SCALE: 1/4"=1'-0"

JB HOME DESIGN, LLC



GormanDesign

5524 Eaglebeak Row
Columbia, MD 21045
bob.gormandesign@gmail.com

EXISTING SCHEMATIC SECTIONS

CONTENTS


ISSUE
1/2011 PERMITTING SET

SHEET NO.

EX-4

DATE: _____
DRAWN: _____
PROJECT: _____
PROJECT TITLE: _____

946 CONCORD COURT
BALTIMORE, MARYLAND 21234
OFFICE (410) 541-5801
FAX (410) 662-4061
EMAIL: J.B.HOMEDESIGN@GMAIL.COM

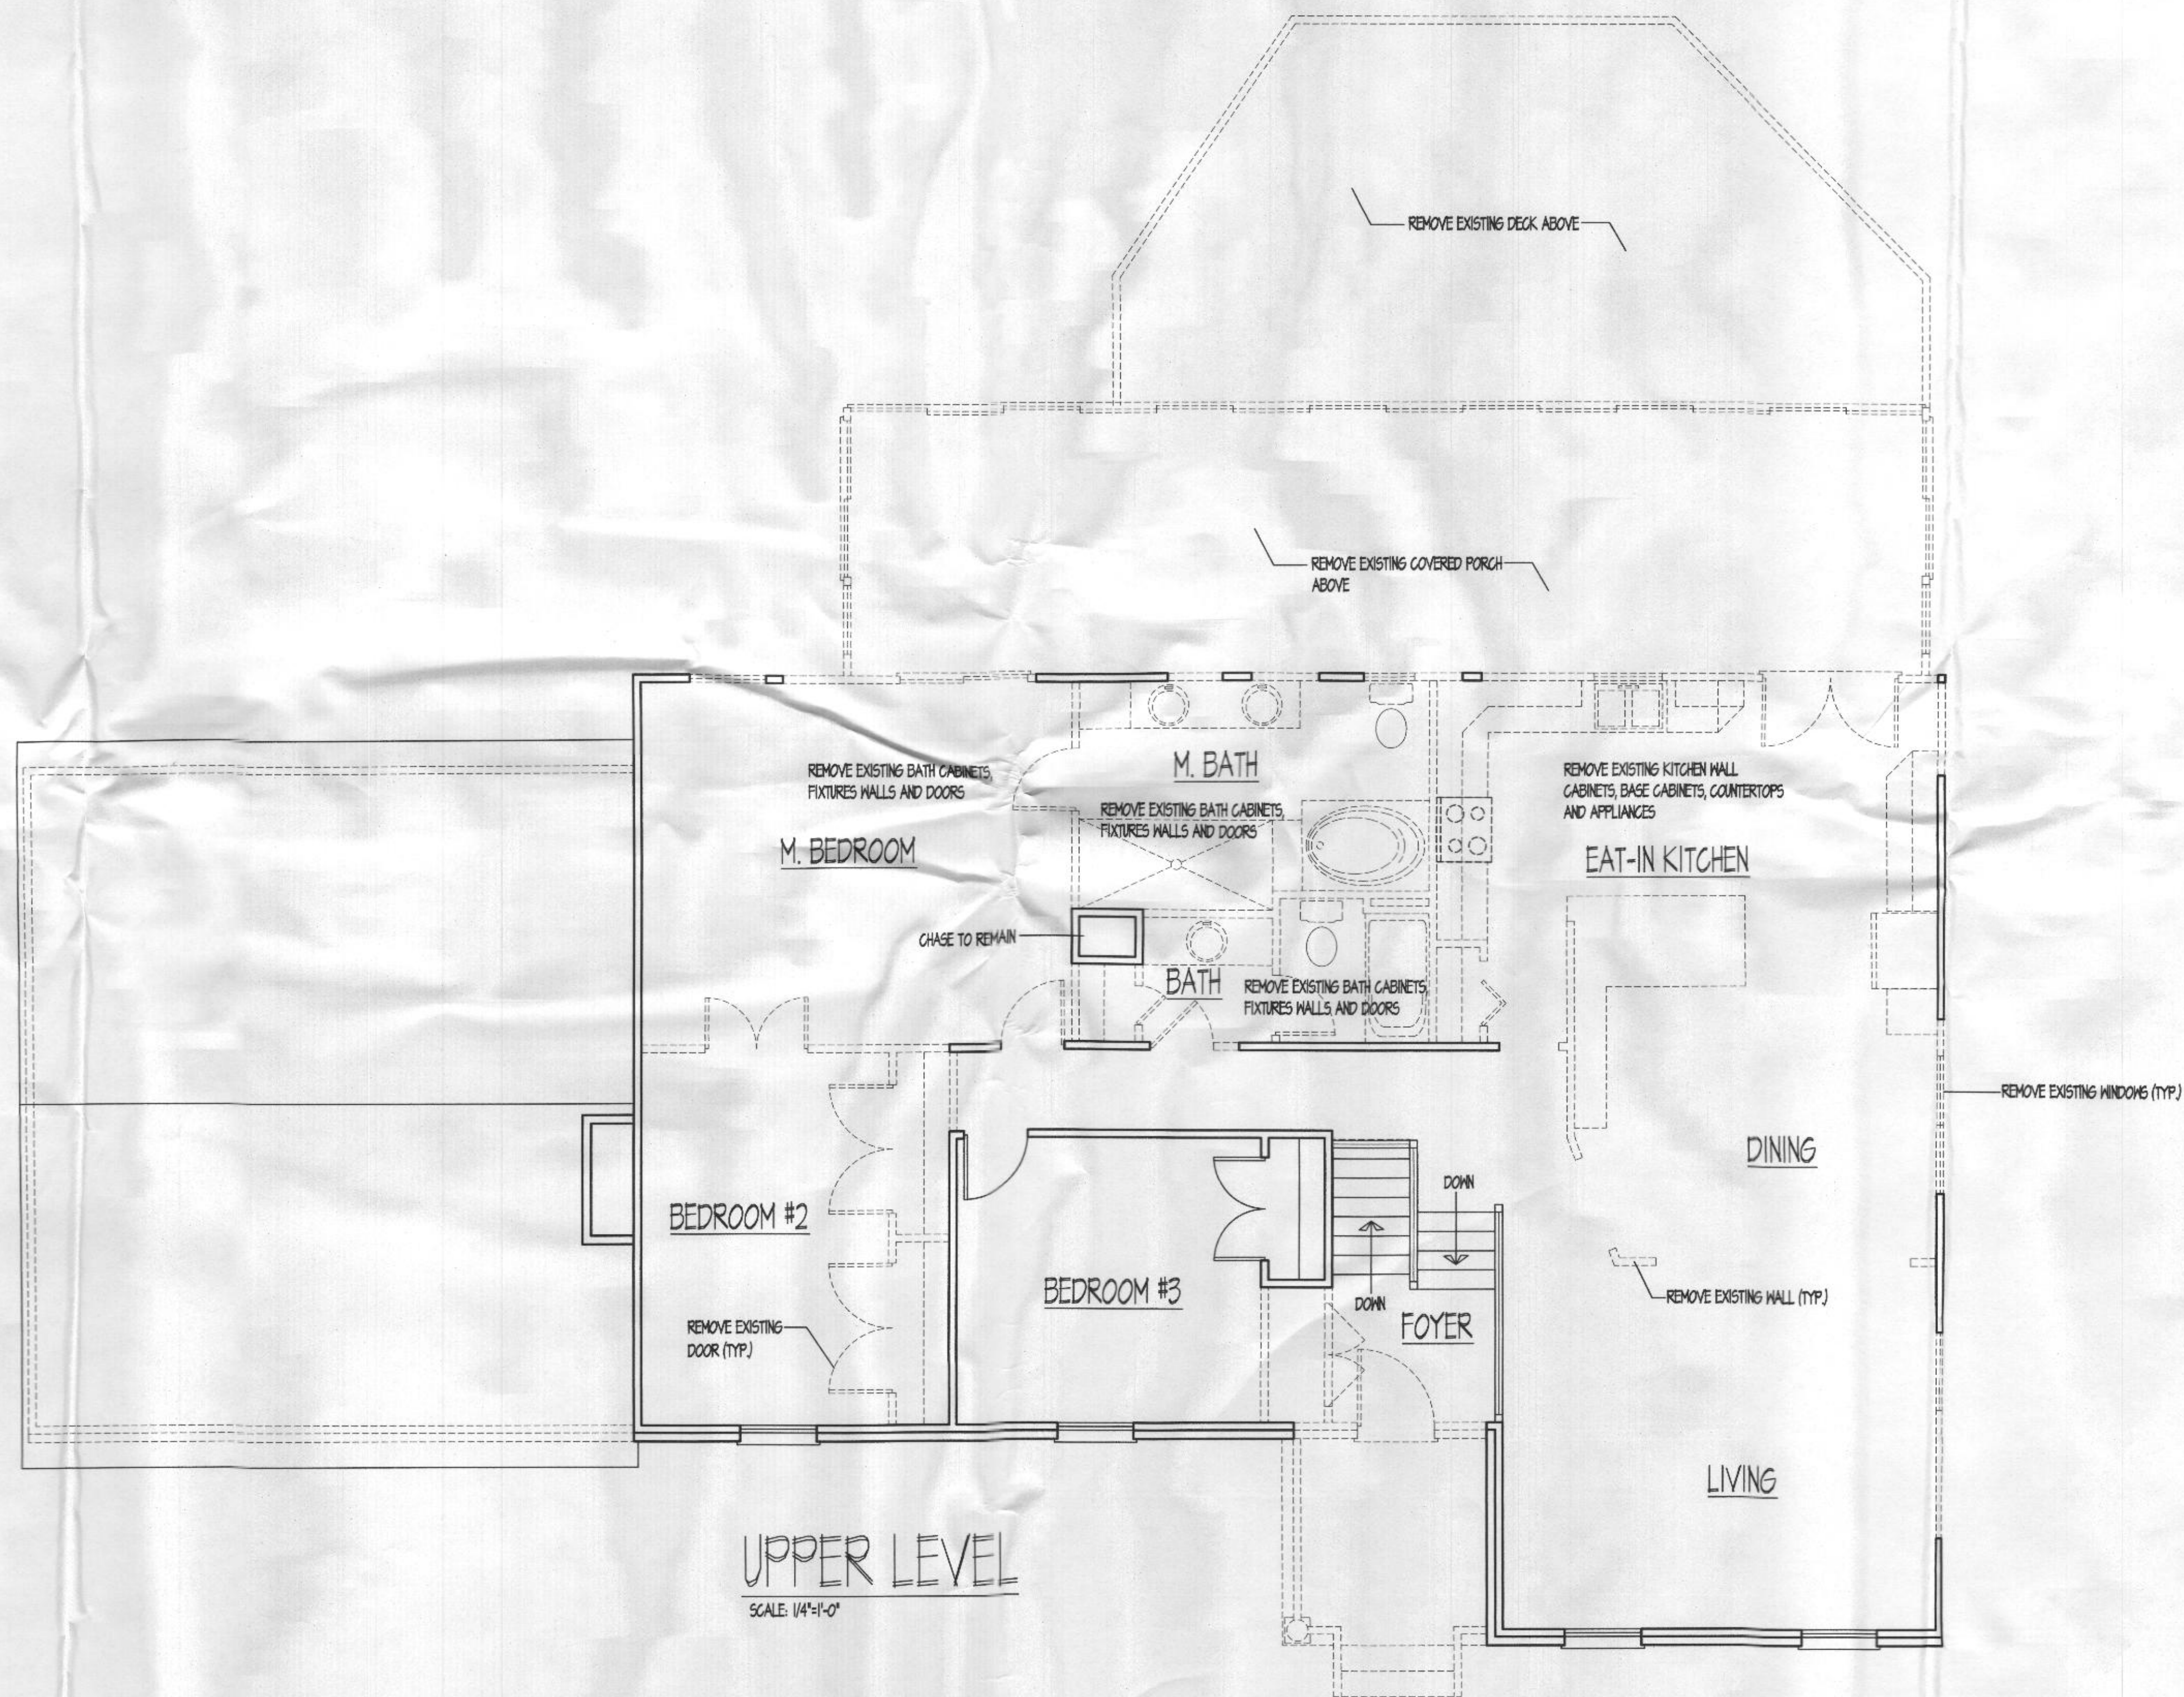

JB HOME DESIGN, LLC
 9416 CONCORD COURT
 BALTIMORE, MARYLAND 21244
 OFFICE (410) 594-8571
 FAX (410) 662-4064
 EMAIL: JON@JBDESIGN.COM



GormanDesign
 5524 Eaglebeak Row
 Columbia, MD 21045
 bob.gorman@design@gmail.com

UPPER LEVEL DEMOLITION PLAN

CONTENTS

ISSUE
 02/2014 PERMIT/REVISION SET

SHEET NO.

SCALE: 1/4" = 1'-0"

DATE

PRJ. NO.

DATE

DRWN

PRJ. NO.

ADAIR ADDITION

PROJECT TITLE

D-1