

Record Detail * (This section is required.)

Permit Type	Permit Number	Opened Date
Building/Residential/Misc/Tanks	223142231	06/16/2025

Description of Work

SFD/INSTALL (1) ONE 1000-GALLON UNDERGROUND PROPANE TANK

[check spelling](#)

Address * (This section is required.)

Search Reset Clear Get Parcel & Owner

Street #	Street Name	Street Type	
15135	DEVLIN	DR	
Unit Type	Unit #	X Coordinate	Y Coordinate
--Select--		-77.04359	39.25493
City	State	Zip Code	Primary
GLENELG	MD	21737	Yes

Approved 6/23/25
AA

Parcel * (This section is required.)

Search Reset Clear Get Address & Owner

GIS ID *	Parcel	Parcel Area	Land Value	Improved Value	Exemption Value	Plan Area
1104016	24,84	3.29	293300	293300	0	RURAL

Legal Description
LOT 4 3.285 A. []15135 DEVLIN DR []CATTAIL OVERLOOK

[check spelling](#)

Block	Census Tract	Council Dist	Inspection Dist	Supervisor Dist	Map #	DAP Zone
	605601	5				
Plan Area	State Tax Id	Subdivision Name				
	1404598273	Cattail Overlook				
Section	Area	Tax Map				
		21				
Grid	Zoning District	ADC Map				
21-20	RC-DEO	4812-D10				
SDP No.	Final Plan No.	WP File No.				
	ECP-14-041					
Record Plat No.	WS Contract No.	FDP No.	Primary			
22314-2231			Yes			
Owner Occupied	Year Built	Historic District				
<input type="radio"/> Yes <input checked="" type="radio"/> No		<input type="radio"/> Yes <input checked="" type="radio"/> No				
Historic District Registry No.	Stat Area	Flood Plain				
	4-09	<input type="radio"/> Yes <input checked="" type="radio"/> No				
Building No						

Owner * (This section is required.)

Search Reset Clear

Name *

TAJALI

Address Line 1

42438 BLACK TALON CT

Address Line 2

Address Line 3

Mail City
 LEESBURG
Mail State
 MD
Mail Zip Code
 20176
Phone
 484-401-4658
Primary
 Yes
E-mail

Cell Number **Fax Number**

Professionals (This section is not required.)

License # * **Business Name**
 20100085886 GREAT VALLEY PROPANE INC.
License Type * **First Name** **Middle Name** **Last Name**
 Propane Gs SCOTT ERIC ANTKOWIAK
Primary **Address Line 1**
 Yes 57 LANCASTER AVENUE
Address Line 2

City **State** **ZIP Code**
 MALVERN PA 19355-0000
Phone 1 **Phone 2** **Fax**
 4104584767 4103742425
E-mail
 SANTKOWIAK@TEVISPROPANE.COM

Applicant (This section is not required.)

Search
 As Owner
 As Lic. Prof
 As Contact

Type * **First Name** **MI** **Last Name**
 Applicant MICHELLE CLANCY
Relationship **Full Name**
 Applicant MICHELLE CLANCY
Primary **Organization Name**
 Yes APPLIED & APPROVED PERMITS LLC
Street Address
 P.O. BOX 310
Address Line 2

City **State** **Zip Code**
 PERRY HALL MD 21128
Phone **Cell** **Fax**
 443-340-1229

E-mail *
 MICHELLE@APPLIEDANDAPPROVED.COM

Addtl Info

Est Construction Cost * **Housing Units *** **Number of Buildings *** **Public Owned**
 800 0 0 No
Construction Type
 649 - All Other Buildings and Structures

TANK INFORMATION

RESIDENTIAL TANK INFORMATION

Capital Project-No Fee * **Capital Project Number** **Fee Exempt *** **Roadside Tree Project Permit *** **Roadside Tree Permit #**
 Yes No (Text) Yes No Yes No (Text)

Existing Use * **Number of Tanks Installed *** **Number of Tanks Removed ***
 SFD 1 (Number) 0 (Number)



LOT 4 GRADING FOR HOUSE CONSTRUCTION (from GP plan) SCALE 1" = 40'

LEGEND

	EXISTING CONTOUR
	PROPOSED 2-FT CONTOUR
	WELL BOX LOCATION
	PRIVATE SEWAGE DISPOSAL AREA


NOTE:
 1. SEE SEPARATE PLANS APPROVED BY THE HEALTH DEPARTMENT

15135 Deulin DAWE

Approved for LP tank
 B25002356
 RA 6/23/25



UNDERGROUND PROPANE STORAGE TANKS 120 - 1000 Gallons

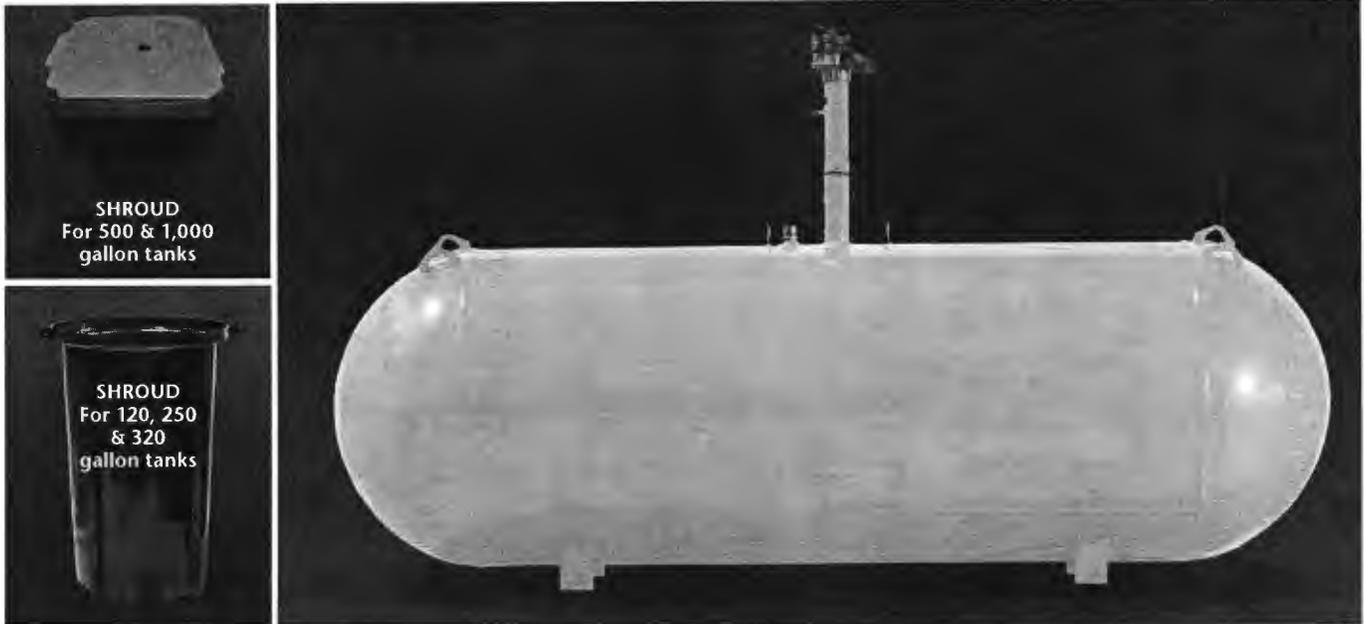

SHROUD
For 500 & 1,000
gallon tanks

SHROUD
For 120, 250
& 320
gallon tanks

PRESSURE VESSEL CODES & REGISTRATION

- Designed and constructed in accordance with the ASME Section VIII, Division 1 Code
- Registered with the National Board of Boiler & Pressure Vessels Inspectors
- Complies with NFPA 58
- Conforms to specifications set forth by the Railroad Commission of Texas

PAINT SPECIFICATIONS

- Epoxy powder paint for maximum rust protection
- Tanks painted gray
- Ready to bury durable epoxy powder coating†

SHROUD FEATURES (500 & 1,000 gallon)

- Durable construction
- Large opening for easy filling and maintenance
- Recessed markers to indicate proper burial depth
- Permanent hole for mounting location flag
- Access on sides for flexible riser connection
- New shroud available for 500 gallon and 1,000 gallon UG tanks, shroud dimensions:
 - * Shroud for long riser 32 3/16" X 26 5/16"
 - * Shroud for short riser 19 3/8" X 26 5/16"

VESSEL FEATURES

- Tanks fully fitted with RegO valves and Rochester liquid level gauges
- Container pressure rated at 250 PSI @ 400°F
- Vacuum purged
- Duplicate data plate is zip tied on the riser pipe below the anode bolt connection for convenience
- Product is offered with 14" short or 28" tall risers
- Anode bolt connection located under the dome
- Short or tall plastic shroud assemblies (w/lid) supplied accordingly
- #54 liquid level outage valve orifice

PROCESS CONTROL

All welded products are x-rayed and pressure tested @ 325 PSI per ASME Sec VIII, Div 1 requirements, followed by rigorous leak test inspections, both pre and post valving

STORAGE & DISTRIBUTION

Contact Propane Education & Research Council for additional resources and information at propane.com

Made With Pride



Made In the U.S.A.






UNDERGROUND PROPANE STORAGE TANKS 120 - 1000 Gallons


UNDERGROUND VESSEL DIMENSIONS & SPECIFICATIONS (All Vessel Dimensions are Approximate)

Part Number	Description	Water Capacity Gal/l	Outside Diameter In/mm	Head Type	Overall Length In/mm	Overall Riser Height In/mm		Leg Width In/mm	Leg Spacing In/mm	Weight Lbs/kg	Quantity	
						18" Riser	28" Riser				Full Load	Per Stack
68289	120 Gallon Underground LR Storage Tank	120 454.2	24" 609.6	Ellip	5' 8" 1727.2	- -	4' 7 13/16" 1417.6	10 1/8" 257.2	3' 0" 914.4	342 155.4	63	9
68269	120 Gallon Underground SR Storage Tank	120 454.2	24" 609.6	Ellip	5' 8" 1727.2	3' 9 1/4" 1149.4	- -	10 1/8" 257.2	3' 6" 914.4	329 149.2	72	9
68288	250 Gallon Underground LR Storage Tank	250 946.3	30" 762	Hemi	7' 10" 2387.6	- -	5' 1 9/16" 1563.7	12 3/4" 323.9	3' 6" 1066.8	494 224.1	42	7
68271	250 Gallon Underground SR Storage Tank	250 946.3	30" 762	Hemi	7' 10" 2387.6	4' 3" 1295.4	- -	12 3/4" 323.9	3' 6" 1066.8	480 217.7	42	7
68273	320 Gallon Underground LR Storage Tank	320 1211.3	30" 762	Hemi	9' 7" 2921	- -	5' 1 9/16" 1563.7	12 3/4" 323.9	4' 0 1/4" 1225.6	597 270.8	35	7
68285	320 Gallon Underground SR Storage Tank	320 1211.3	30" 762	Hemi	9' 7" 2921	4' 3" 1295.4	- -	12 3/4" 323.9	4' 0 1/4" 1225.6	593 269	35	7
68275	500 Gallon Underground LR Storage Tank	500 1892.7	37.5" 952.5	Hemi	9' 10" 2997.2	- -	5' 9 3/8" 1762.1	15" 381	5' 0" 1524	953 432.3	25	5
68286	500 Gallon Underground SR Storage Tank	500 1892.7	37.5" 952.5	Hemi	9' 10" 2997.2	4' 8 1/2" 1435.1	- -	15" 381	5' 0" 1524	949 430.5	25	5
68277	1000 Gallon Underground LR Storage Tank	1000 3785.4	41" 1041.4	Hemi	15' 11" 4851.4	- -	6' 3/16" 1849.4	16 1/4" 412.8	9' 0" 2743.2	1812 821.9	12	4
68287	1000 Gallon Underground SR Storage Tank	1000 3785.4	41" 1041.4	Hemi	15' 11" 4851.4	5' 0" 1524	- -	16 1/4" 412.8	9' 0" 2743.2	1793 813.3	12	4

† Federal, state or local regulations may contain specific applicable requirements for protective coatings and cathodic protection. The purchaser and installer are responsible for compliance with such federal, state, local and NFPA industry regulations, including, but not limited to, proper purging prior to putting into service. Cathodic protection is required. Coating(s) must be continuous, uninterrupted and must comply with local, state or national codes or regulations.

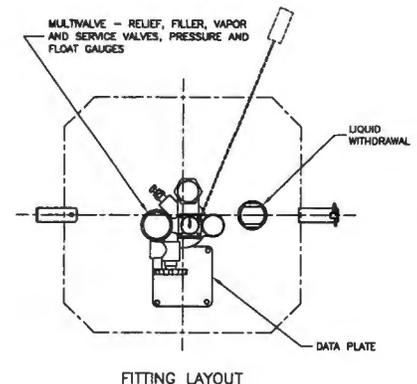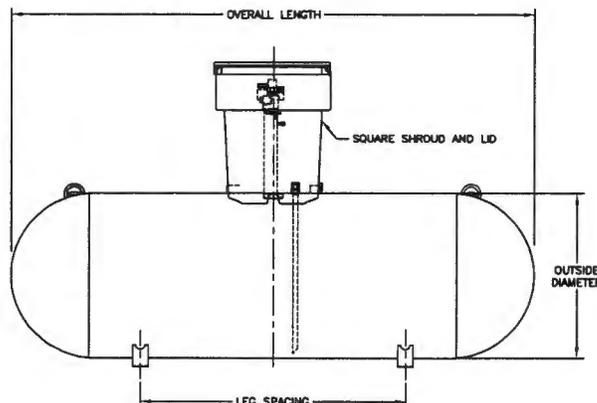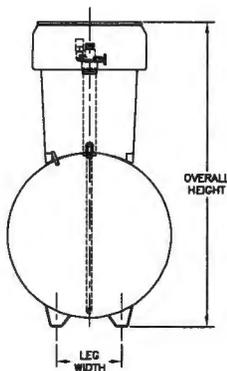

5/4 X 6 Pressure treated decking
 TimberTech Impressions powder coated aluminum rail
 Option for:
 Screeneze on both covered porches
 Zip-up deck drain system.

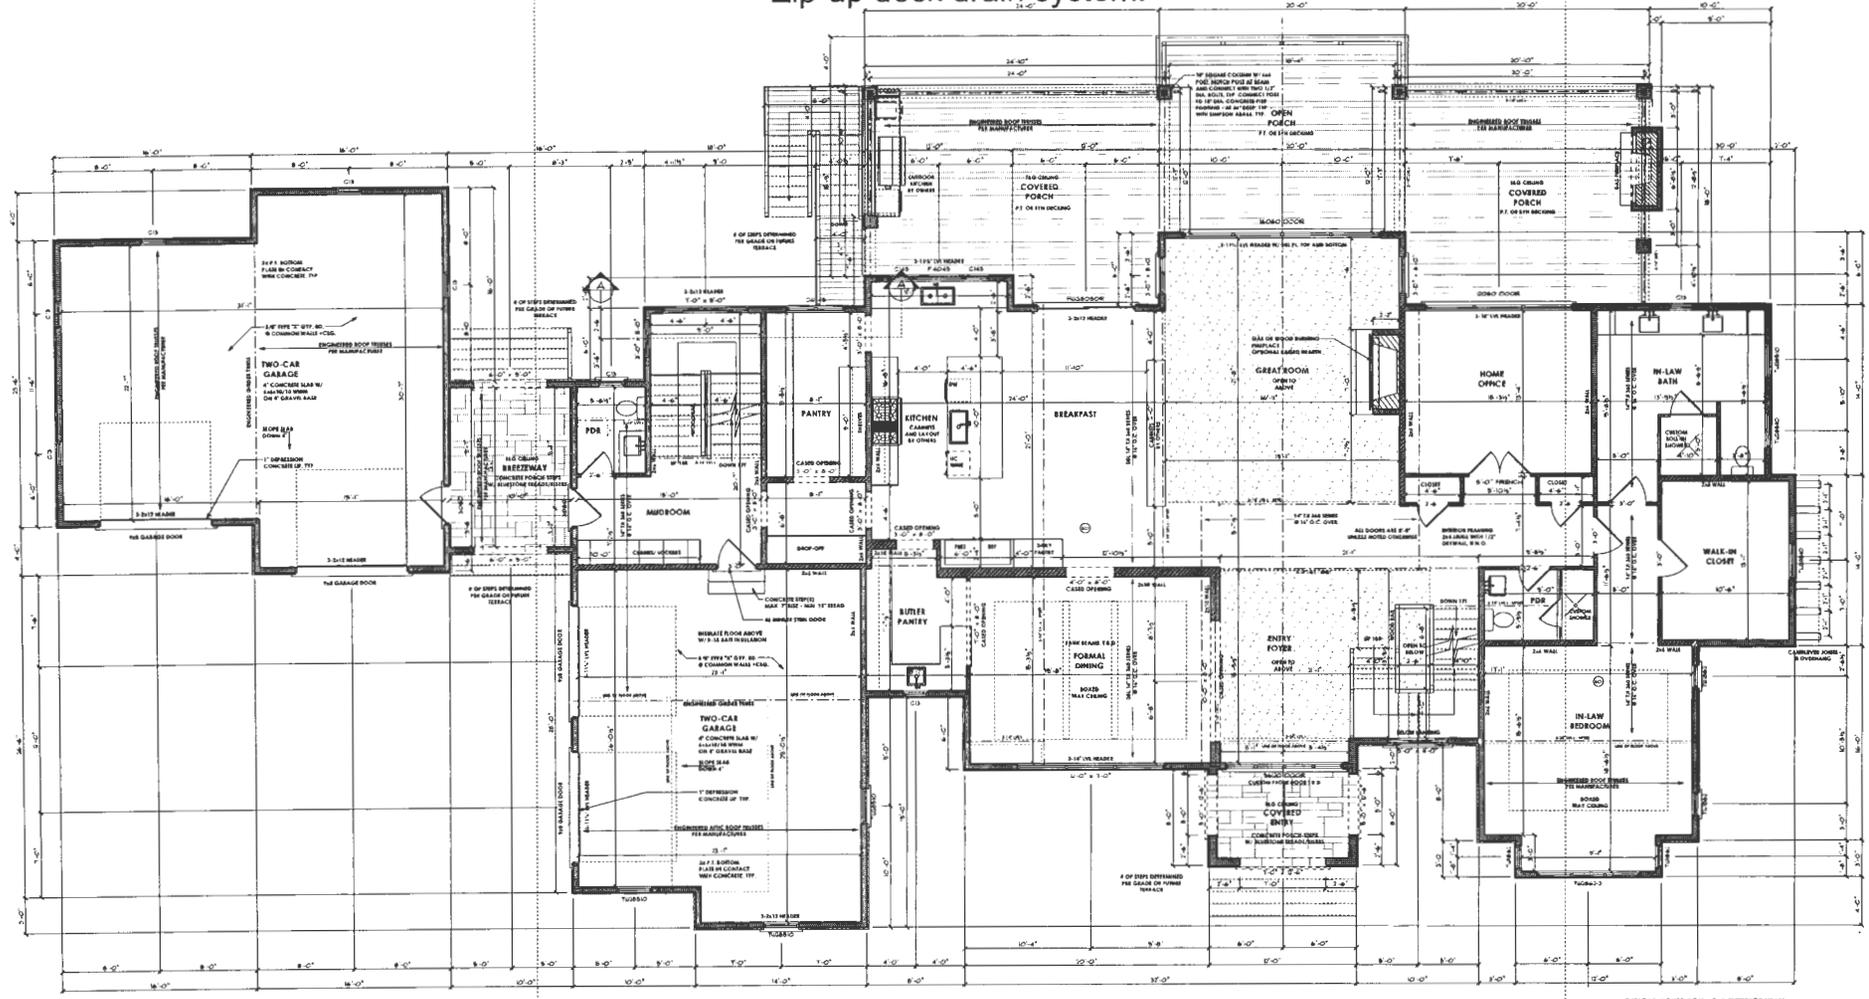

TYPICAL HOUSE BOX - 2nd EXTERIOR WALL
 TYPICAL SECTION OF WALL CONSTRUCTION - SEE 12.6
 COMMONLY SHOWN - WOOD STRUCTURAL FRAME

PROFESSIONAL CERTIFICATION
 I certify that these documents were prepared or supervised by me, and that I am a duly licensed professional architect under the laws of the State of Maryland. License Number: F1 6276 Expiration Date: 11/30/2025

PROPOSED RESIDENCE

TAJALI RESIDENCE
 15138 Dowen Drive
 Greensboro, Maryland 21727

ARCHITECT
 Jonathan Rivera AIA, NCARB
 Howard County, Maryland
 443.334.8748
 jrivera@jonathandrivera.com

STRUCTURAL ENGINEER
 Robert Wynn
 MD-ARCHITECT, Structural Eng.
 717.504.9467
 rwyne@mdarch-18.com



BUILDER
 Mueller Homes
 7628 Shady Grove Suite 301
 Sparksville, Maryland 21754
 410.547.4444
 pmu@muellerhomes.com

ISSUE DATES:

8.23.23	SCHEMATIC
8.16.23	NO DRAWINGS
12.27.23	PERMITS
12.21.23	REVISED

SCALE: 1/4"=1'-0"
FIRST FLOOR
3.01
 PERM DATE:
 Saturday, December 9, 2023

PROPOSED RESIDENCE

TAJALLI RESIDENCE
15134 Devlin Drive,
Glenview, Maryland 21727

ARCHITECT
Jonathan Rivira AIA, NCARB
Howard County, Maryland
441.324.6746
jrivira@jonathandrivira.com

STRUCTURAL ENGINEER
Robert Wynn
1846 Atlantic, Structural Eng.
717.604.6827
rwynn@robbins-14.com




BUILDER
Müller Homes
7520 Main Street Suite 201
Spotsville, Maryland 21714
410.547.4444
pou@muellerhomes.com

ISSUE DATES:

▲ 6-21-23	SCHEMATIC
▲ 8-16-23	3RD DRAFTING
▲ 11-21-23	PERMIT SET
▲ 12-7-23	ISSUANCE
▲	
▲	

SCALE: 1/4"=1'-0"
SECOND FLOOR
3.02
ISSUE DATE:
Saturday, December 9, 2023

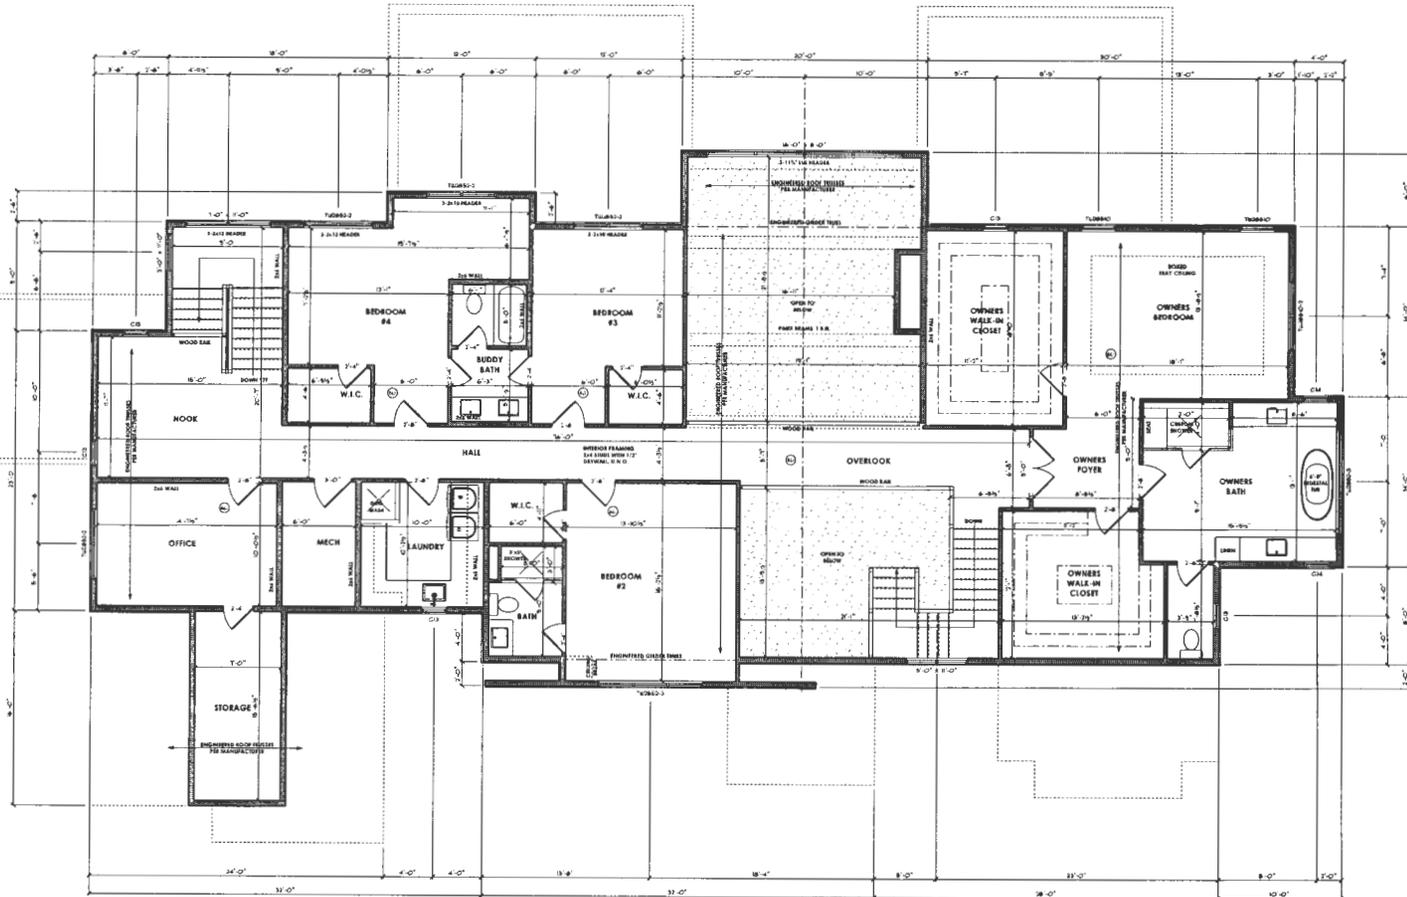

TYPICAL HOUSE BOX - 2x6 EXTERIOR WALL
TYPICAL METHOD OF WALL CONSTRUCTION: 1616 13.1
CONSTRUCTED DRAWING - WOOD STRUCTURAL FRAME

Record Detail * (This section is required.)

Permit Type	Permit Number	Opened Date
Building/Residential/New/SFD	B24000267	01/25/2024
Description of Work		
SFD/ CUSTOM (2) STORY/ 2 STORY, Full Basement, Basement = Full Finished, 13R, 5FB, 2HB, 2FP, 2 Two Car Garages, 5BR, Deck, ENERGY METHOD = Prescriptive Method, null.		

Online BP assigned to HO.
 JJB 1/30/24

[check spelling](#)

Address * (This section is required.)

Search Reset Clear Get Parcel & Owner

Street #	Street Name	Street Type
15135	DEVLIN	DR
Unit Type	Unit #	X Coordinate
--Select--		-77.04359
		Y Coordinate
		39.25493
City	State	Zip Code
GLENELG	MD	21737
		Primary
		Yes

Parcel * (This section is required.)

Search Reset Clear Get Address & Owner

GIS ID *	Parcel	Parcel Area	Land Value	Improved Value	Exemption Value	Plan Area
1104016	24.84	3.29	293300	293300	0	RURAL
Legal Description						
LOT 4 3.285 A.[]15135 DEVLIN DR[]CATTAIL OVERLOOK						

[check spelling](#)

Block	Lot	Census Tract	Council Dist	Inspection Dist	Supervisor Dist	Map #	DAP Zone
	4	605601	5				
Plan Area		State Tax Id		Subdivision Name			
		1404598273		Cattail Overlook			
Section		Area		Tax Map			
				21			
Grid		Zoning District		ADC Map			
21-20		RC-DEO		4812-C10			
SDP No.		Final Plan No.		WP File No.			
		ECP-14-041					
Record Plat No.		WS Contract No.		FDP No.	Primary		
22314-2231					Yes		
Owner Occupied		Year Built		Historic District			
<input type="radio"/> Yes <input checked="" type="radio"/> No				<input type="radio"/> Yes <input checked="" type="radio"/> No			
Historic District Registry No.		Stat Area		Flood Plain			
		4-09		<input type="radio"/> Yes <input checked="" type="radio"/> No			
Building No							

Owner (This section is not required.)

Search Reset Clear

Name *

TAJALLI ADAM ARYA

Address Line 1

42438 BLACK TALON CT

Address Line 2

Address Line 3

Mail City

LEESBURG

Mail State

MD

Mail Zip Code

20176

Phone

410-688-8107

E-mail

adam@tajalli.com

Cell Number

Fax Number

2 Bedrooms · Full Basement · Porch Deck · Deck · No of Fireplaces: 2 · Type of Fireplace: Masonry · Energy Code: Prescriptive Method · 2 Two Car Garages · Subject to CB-76-2018

W&S Fees Paid: Yes No · Water Supply: Private · Sewage Disposal: Private · Utilities: Electric · Heating System: Electric & Propane Gas · Sprinkler System: NFPA #13D · Affordable Housing Funding: N/A

1st Floor Width: 142 FT · 1st Floor Depth: 65 FT · 2nd Floor Width: 102 FT · 2nd Floor Depth: 65 FT · Basement Width: 142 FT · Basement Depth: 65 FT · Height: FT · Total Sq Ft: 13941 SQFT · Occ Sq Ft: 0 SQFT · Roof:

Building Construction Type: Conventional · Footings · Foundation Measurement · Walls · Plan Submittal: Electronically by Invitation from ProjectD

Location Survey Approval Date: [] · Road Frontage County: [] · Expiration Date: 7/28/2024 [] · Additional Description Info

U&O Issued On: [] · U & O Comments: check spelling

GRADING INFORMATION

Grading Permit No: TBD · Grading Certification Required: Yes No · Grading Certification Received in DILP On: [] · Grading Certification Received in CID On: []

Grading Certification Comments · Seasonal Surety Comments

check spelling check spelling

Seasonal Grading Surety Depositor · Driveway Apron Surety Depositor · Stormwater Surety Depositor

GREEN NEIGHBORHOOD INFORMATION

Check List Points Goal · Check List Points Achieved · Date of Certification: []

PRIVATE ON LOT SWM FACILITIES

Green Roofs A1: Yes No · Permeable Pavements A2: Yes No · Reinforced Turf A3: Yes No

Disconnection of Rooftop Runoff N1: Yes No · Disconnection of Non Rooftop Runoff N2: Yes No · Sheetflow to Conservation Areas N3: Yes No

Rainwater Harvesting M1 · Submerged Gravel Wetlands M2 · Landscape Infiltration M3 · Infiltration Berms M4

Dry Wells M5 · Micro Bioretention M6 · Rain Gardens M7 · Swales M8 · Enhanced Filters M9 · PSWM Certification Received in CID on: []

Submit Cancel