

Menu Save Reset Cancel Help

Record Detail * (This section is required.)

Permit Type	Permit Number	Opened Date
Building/Residential/Misc/Pool Spa	B25000793	03/03/2025
Description of Work		
SFD/ INSTALL 16 X 32 inground concrete swimming pool DEPTH RANGE 3.5 TO 5.5, FENCE TO CODE		

[check spelling](#)

Online BP.

g8 3/12/25

Address * (This section is required.)

Search	Reset	Clear	Get Parcel & Owner
Street #	Street Name	Street Type	
10606	REYNOLDS	CT	
Unit Type	Unit #	X Coordinate	Y Coordinate
-Select-		-76.88416	39.25833
City	State	Zip Code	Primary
ELLICOTT CITY	MD	21042	Yes

Parcel * (This section is required.)

Search	Reset	Clear	Get Address & Owner			
GIS ID *	Parcel	Parcel Area	Land Value	Improved Value	Exemption Value	Plan Area
11061267	0148	1.33	224400	1361600	1137200	RURAL
Legal Description						
IMPSLOT 1, 1.328 A.[]10606 REYNOLDS CT[]KINGS FOREST						

[check spelling](#)

Block	Lot	Census Tract	Council Dist	Inspection Dist	Supervisor Dist	Map #	DAP Zone
23	1	602303	5				
Plan Area	State Tax Id	Subdivision Name					
	1403603411	Kings Forest					
Section	Area	Tax Map					
		23					
Grid	Zoning District	ADC Map					
23-23	RC-DEO	4814-J9					
SDP No.	Final Plan No.	WP File No.					
	ECP-14-046						
Record Plat No.	WS Contract No.	FDP No.		Primary			
25764-2576				Yes			
Owner Occupied	Year Built	Historic District					
☒ Yes ☐ No	2023	☒ Yes ☐ No					
Historic District Registry No.	Stat Area	Flood Plain					
	2-08B	☐ Yes ☒ No					
Building No							

Owner * (This section is required.)

Search	Reset	Clear
Name *		
MATHL		
Address Line 1		
10606 reynolds ct		
Address Line 2		
Address Line 3		

Mail City
ELLICOTT CITY
Mail State
MD
Mail Zip Code
21043

Approved Septic System Plan
Howard County Health Department
DBurnard 3-13-25
Signature Date

Phone
240-899-1430
Primary
Yes
E-mail
rickyrajat@gmail.com
Cell Number Fax Number

Professionals (This section is not required.)

License # Business Name
71753 HERITAGE ELITE LLC
License Type First Name Middle Name Last Name
MHIC Co MICHAEL SHAFFERY
Primary Address Line 1
Yes 8335 PULASKI HIGHWAY
Address Line 2

City State ZIP Code
ROSEDALE MD 21237
Phone 1 Phone 2 Fax
410-808-6988
E-mail
Dustin@elitepools.com

Applicant (This section is not required.)

Search As Owner As Lic. Prof As Contact

Type First Name MI Last Name
Applicant Michael Shaffery
Relationship Full Name
Applicant MICHAEL SHAFFERY
Primary Organization Name
Yes Heritage Elite, LLC
Street Address
PO Box 18493
Address Line 2

City State Zip Code
Rosedale MD 21237
Phone Cell Fax
443-987-4110 410-808-6988
E-mail
david@elitepools.com

Addtl Info


Est Construction Cost Housing Units Number of Buildings Public Owned
40000 0 0 No
Construction Type
649 - All Other Buildings and Structures

POOL INFORMATION

MISCELLANEOUS POOL INFORMATION

Capital Project-No Fee Capital Project Number Fee Exempt Water Supply Sewage Disposal
☐ Yes ☒ No (Text) ☐ Yes ☒ No Private Private
Existing Use Type of Pool or Spa Pool Safety Device Electrical Permit Number Expiration Date
SFD In Ground Pool and Hot Tub Fence (Text) 9/6/2025

Submit Cancel

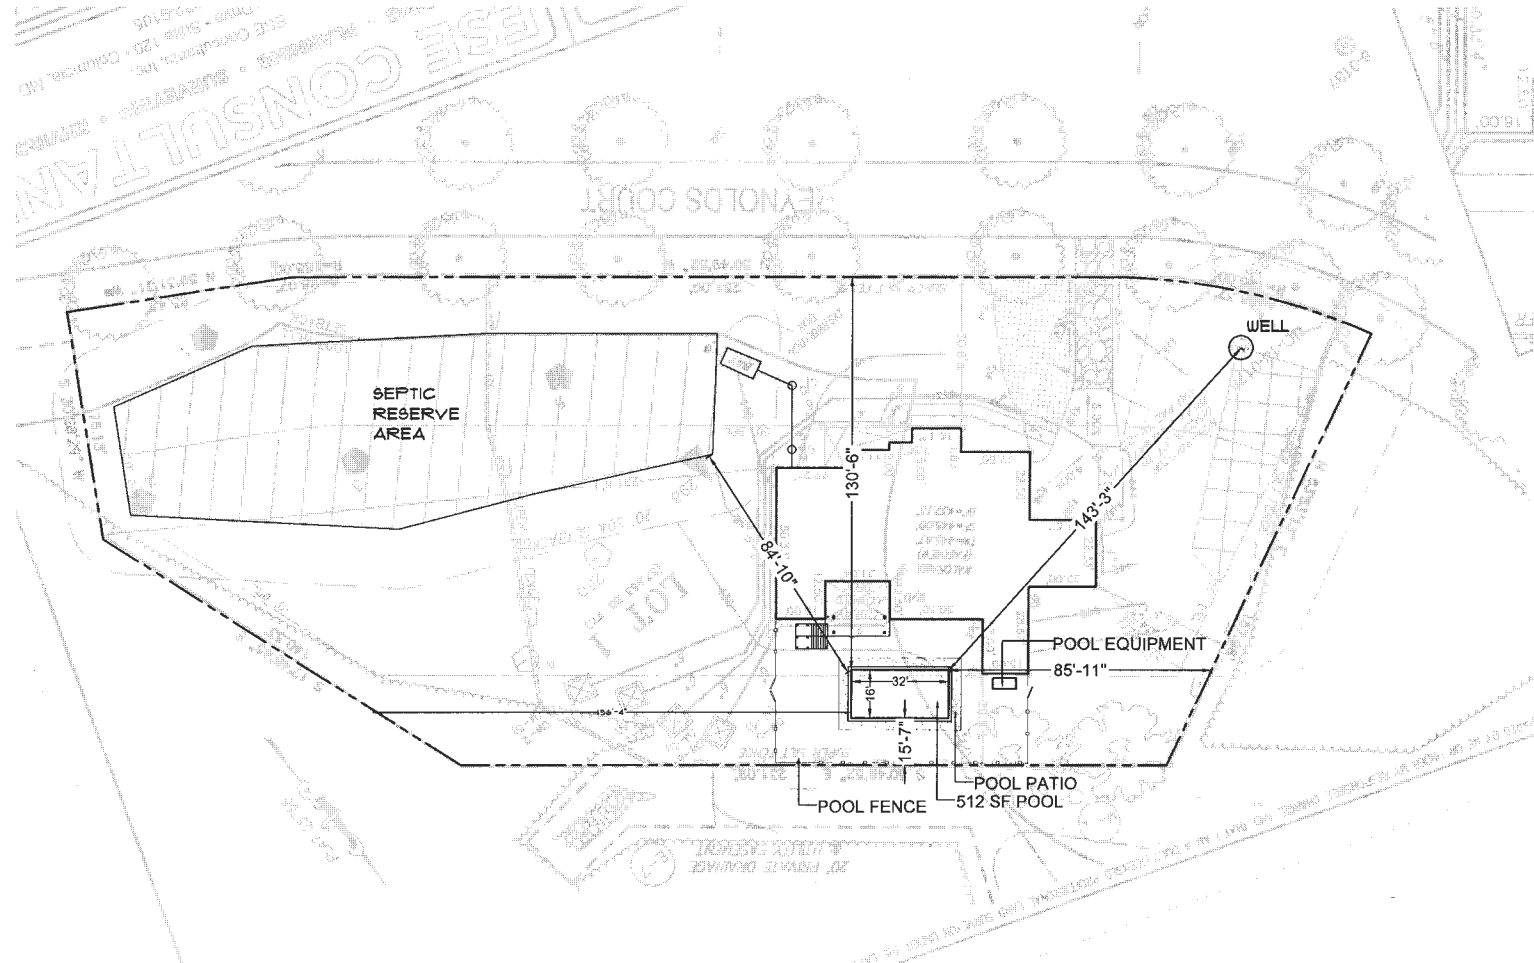

Elite Pools

400 EAST PRATT STREET, SUITE 800
BALTIMORE, MARYLAND 21202
410-454-1546 OFFICE
WWW.ELITEPOOLS.COM

MATHUR RESIDENCE

10606 REYNOLDS COURT
ELICOTT CITY, MD

NO REVISIONS DATE

PERMIT PLAN

SHEET

PER

DATE 07/18/2025
SCALE 1"=40'-0"