

Menu Save Reset Cancel Help

Approved 8/14/25

-H.O.

Record Detail * (This section is required.)

Permit Type

Building/Residential/Misc/Deck

Permit Number

B25003086

Opened Date

08/05/2025



Description of Work

SFD/ REMOVE AND REPLACE 16' X 14' DECK W/ STEPS**SUBJECT TO FIELD INSPECTION**

Online BP.
gld 8/13/25

[check spelling](#)

Address * (This section is required.)

Search Reset Clear Get Parcel & Owner

Street #	Street Name	Street Type	
6736	CORTINA	DR	
Unit Type	Unit #	X Coordinate	Y Coordinate
-Select-		-76.98967	39.18696
City	State	Zip Code	Primary
HIGHLAND	MD	20777	Yes

Parcel * (This section is required.)

Search Reset Clear Get Address & Owner

GIS ID *	Parcel	Parcel Area	Land Value	Improved Value	Exemption Value	Plan Area
852185	129	1.55	281700	1088400	806700	RURAL

Legal Description

IMPSLOT 2 1.551 A[]6736 CORTINA DR[]DEER TRACK

[check spelling](#)

Block	Lot	Census Tract	Council Dist	Inspection Dist	Supervisor Dist	Map #	DAP Zone
9999	2	605101	5				
Plan Area	State Tax Id	Subdivision Name					
	1405417627	DEER TRACK					
Section	Area	Tax Map					
		34					
Grid	Zoning District	ADC Map					
34-19	RR-DEO	5051-B1					
SDP No.	Final Plan No.	WP File No.					
Record Plat No.	WS Contract No.	FDP No.	Primary				
11408			Yes				
Owner Occupied	Year Built	Historic District					
☐ Yes ☐ No	1999	☐ Yes ☒ No					
Historic District Registry No.	Stat Area	Flood Plain					
	5-04A	☐ Yes ☒ No					
Building No							

Owner * (This section is required.)

Search Reset Clear

Name *

COLE,

Address Line 1

6736 CORTINA DR

Address Line 2

Address Line 3

Mail City
HIGHLAND
Mail State
MD
Mail Zip Code
20777
Phone
240-529-7197
Primary
Yes
E-mail

Cell Number Fax Number

Professionals (This section is not required.)

License # *
08010043872
License Type *
MHIC Ind
Primary
Yes
Business Name
RUSSETT DECK PROFESSIONALS INC
First Name
THOMAS
Middle Name
Last Name
BARNA
Address Line 1
485 DOTSIE DRIVE
Address Line 2
City
WESTMINSTER
State
MD
ZIP Code
21158-2930
Phone 1
4107516065
Phone 2
Fax
4107512232
E-mail
TOMBARNA63@GMAIL.COM

Applicant (This section is not required.)

Search As Owner As Lic. Prof As Contact

Type *
Applicant
Relationship
Applicant
Primary
Yes
First Name
Tom
MI
Last Name
Barna
Full Name
Tom Barna
Organization Name
Russett Deck Professionals
Street Address
485 Dotsie Dr
Address Line 2
City
Westminster
State
MD
Zip Code
21158
Phone
410-751-6065
Cell
410-596-7897
Fax
410-751-2232
E-mail *
Tombarna63@gmail.com

Addtl Info

Est Construction Cost *
52500
Housing Units *
0
Number of Buildings *
0
Public Owned
No
Construction Type
434 - Additions, Alterations and Conversions - Residential



MISC PERMIT INFO

MISCELLANEOUS PERMIT INFORMATION

Capital Project-No Fee * Capital Project Number Fee Exempt *
(Text) Yes No Roadside Tree Project Permit * Roadside Tree Project Permit #
(Text)
Existing Use * Water Sewage Expiration Date
SFD Private Private 2/7/2026

Submit

Cancel

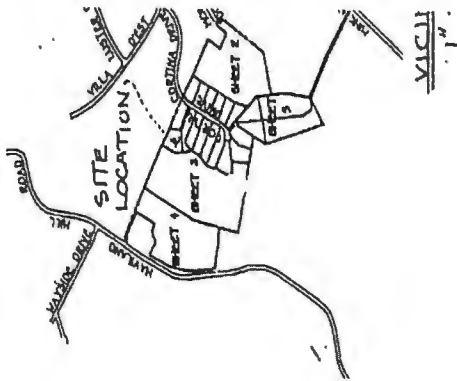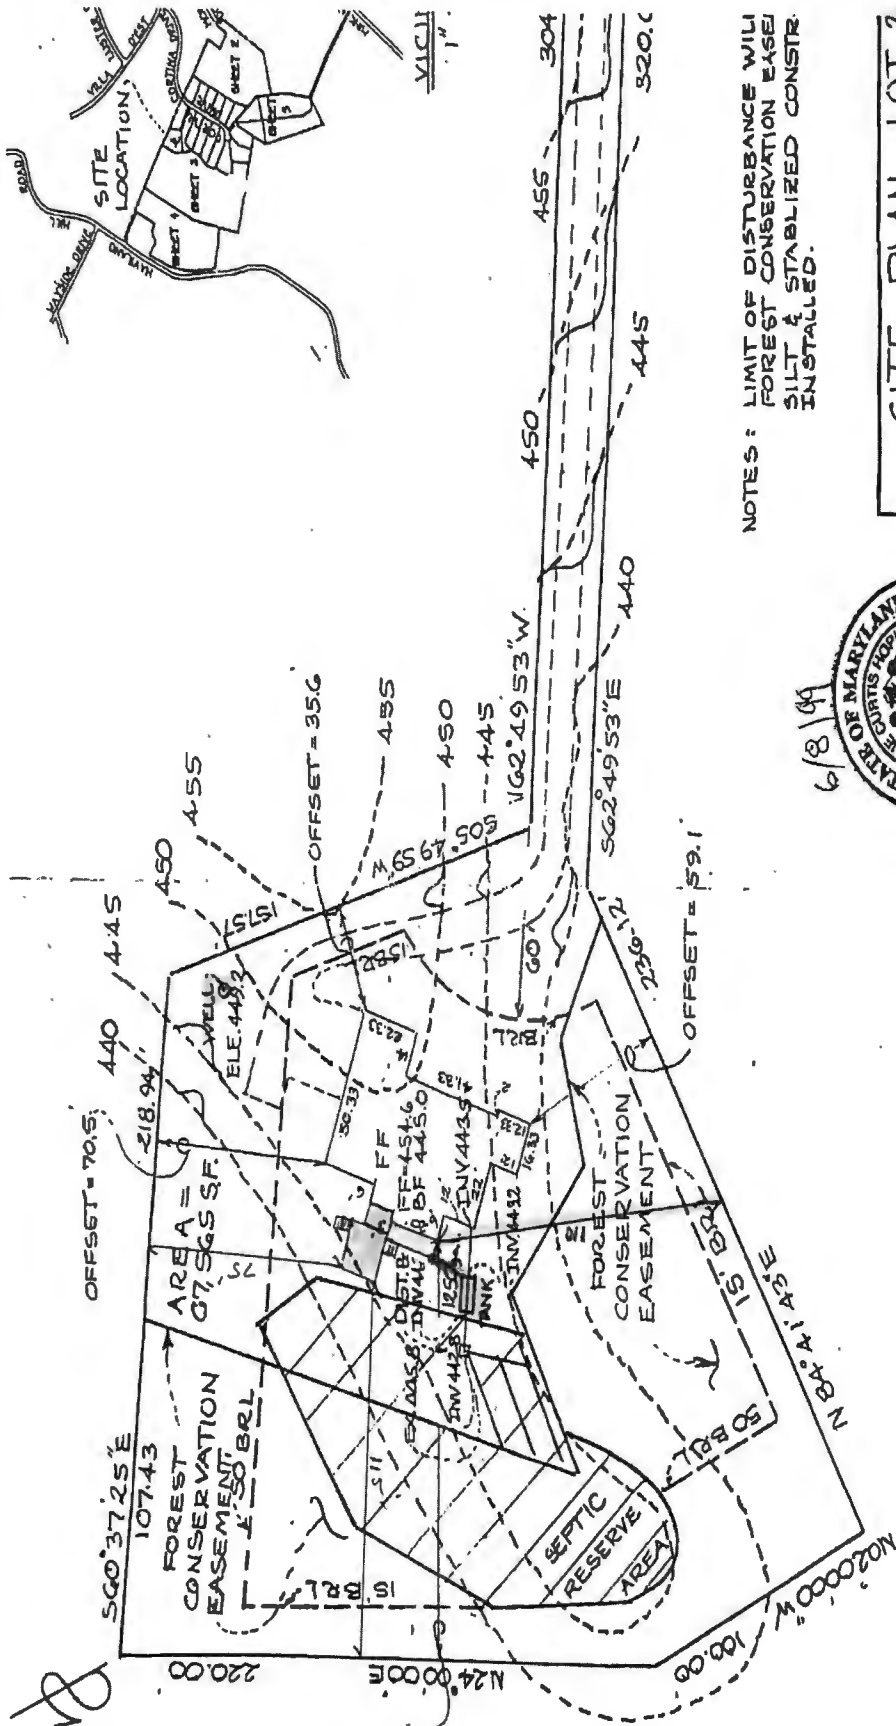

NOTES: LIMIT OF DISTURBANCE WILL
 FOREST CONSERVATION EASEL
 SILT & STABILIZED CONSTR
 INSTALLED.



6/8/99

SITE PLAN LOT 2
 PLAT. M.D.R. No. 114-08

SCALE: 1" = 50'

DATE 5/30/99

APPROVED BY:

