

Menu Save Reset Cancel Help

Record Detail (This section is required.)

Permit Type	Permit Number	Opened Date
Building/Residential/Misc/Deck	B26000264	01/28/2026
Description of Work		
SFD/ CONSTRUCT 21' X 12' OPEN DECK W/ STEPS		

[check spelling](#)

Address (This section is required.)

Search Reset Clear Get Parcel & Owner

Street #	Street Name	Street Type	
955	SUNSET VALLEY	DR	
Unit Type	Unit #	X Coordinate	Y Coordinate
--Select--		-76.97987	39.34479
City	State	Zip Code	Primary
SYKESVILLE	MD	21784	Yes

Parcel (This section is required.)

Search Reset Clear Get Address & Owner

GIS ID *	Parcel	Parcel Area	Land Value	Improved Value	Exemption Value	Plan Area
831882	315	3	291200	735700	444500	RURAL
Legal Description						
IMPSLOT 6 3.000A S 1[]955 SUNSET VALLEY DR[]SUNSET VALLEY						

[check spelling](#)

Block	Lot	Census Tract	Council Dist	Inspection Dist	Supervisor Dist	Map #	DAP Zone
	6	603000	5				
Plan Area	State Tax Id		Subdivision Name				
	1403307905						
Section	Area		Tax Map				
			9				
Grid	Zoning District		ADC Map				
9-2	RC-DEO		4693-D5				
SDP No.	Final Plan No.		WP File No.				
Record Plat No.	WS Contract No.		FDP No.	Primary			
				Yes			
Owner Occupied	Year Built		Historic District				
☐ Yes ☐ No	1988		☐ Yes ☒ No				
Historic District Registry No.	Stat Area		Flood Plain				
	3-01		☐ Yes ☒ No				
Building No							

Owner (This section is required.)

Search Reset Clear

Name *

BRUNO

Address Line 1

955 SUNSET VALLEY DR

Address Line 2

Address Line 3

Approved 1/30/2026
ZLK

Online BP.
gJ 1/29/26

Mail City

SYKESVILLE

Mail StateMD **Mail Zip Code**

21784

Phone

404-376-6622

PrimaryYes **E-mail**

dbrunone@gmail.com

Cell Number**Fax Number****Professionals** (This section is not required.)**License # ***

08050131069

License Type *

MHIC Co

Primary

Yes

Business Name

ABSOLUTE LANDSCAPE & TURF SERVICES

First Name MATTHEW**Middle Name****Last Name**

SABINE

Address Line 1 4781 TEN OAKS RD.**Address Line 2****City**

DAYTON

State

MD

ZIP Code

21036-0000

Phone 1

4109844200

Phone 2**Fax****E-mail**

MATT@ABSOLUTESCAPES.COM

Applicant (This section is not required.)**Search****As Owner****As Lic. Prof****As Contact****Type ***

Applicant

Relationship

Applicant

PrimaryYes **First Name** Adam**MI**

C

Last Name

Helmick

Full Name Adam C Helmick**Organization Name**

Absolute Landscape and Turf

Street Address

4718 Ten Oaks Road

Address Line 2**City**

Dayton

State

MD

Zip Code

21036

Phone

410-489-0655

Cell

443-878-6847

Fax**E-mail ***

ahelmick@absolutescapes.com

Addtl Info**Est Construction Cost ***

25000

Housing Units *

0


Number of Buildings *

0

Public OwnedNo **Construction Type**434 - Additions, Alterations and Conversions - Residential **MISC PERMIT INFO****MISCELLANEOUS PERMIT INFORMATION****Capital Project-No Fee ***☐ Yes ☒ No**Capital Project Number****Fee Exempt ***(Text) ☐ Yes ☒ No**Roadside Tree Project Permit ***☐ Yes ☒ No**Roadside Tree Project Permit #** (Text)**Existing Use ***

SFD

WaterPrivate **Sewage**Private **Expiration Date** 7/27/2026 

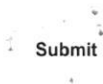

Submit

Cancel

1

LEGEND

VERIZON
SEPTIC COVER
CLEAN OUT
WOOD FENCE
FLAG POLE
UTILITY BOX

☐ V
☐ OSC
☐ CO
☐ F
☐ U

REVISIONS

NOTES

DATE: XXXX/XXX/XXX
DATE: XXXX/XXX/XXX
DATE: XXXX/XXX/XXX
DATE: XXXX/XXX/XXX
DATE: XXXX/XXX/XXX

The purpose of this drawing is to locate, describe, and represent the positions of buildings and substantial improvements affecting the property shown herein, being known as:

SECTION ONE, "SUNSET VALLEY", LOTS 1-10
PLOT Number 4616

recorded among the land records of Howard County, Maryland in

This is to certify that I am...




LOCATION DI
955 SUNSET VA.
3rd ELECTION

SCALE: 1" = 80'

DATE: JANUARY 26, 2026

DRAWN BY: JND



REVIEWED BY: DS

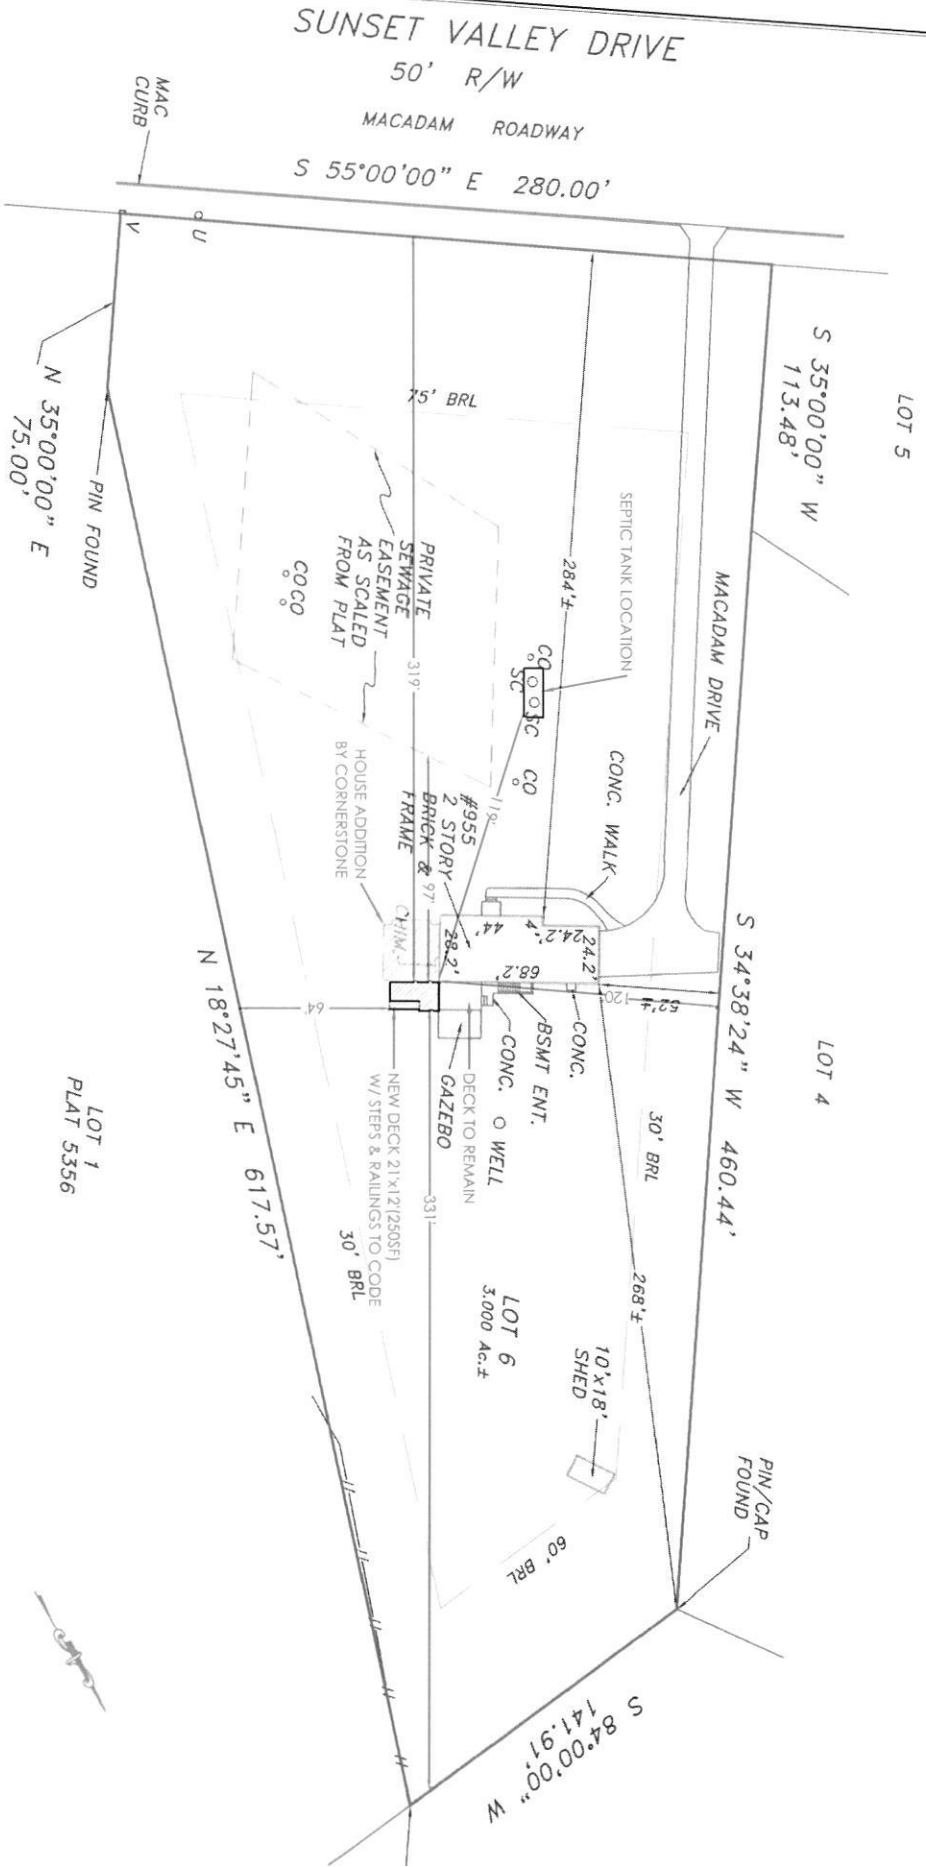

DECK ON PLAT
DAVIS BRUNONE
955 SUNSET VALLEY DRIVE
SYKESVILLE, MD 21784

955 Sunset Valley Dr
Sykesville Md

1-26-26
2nd

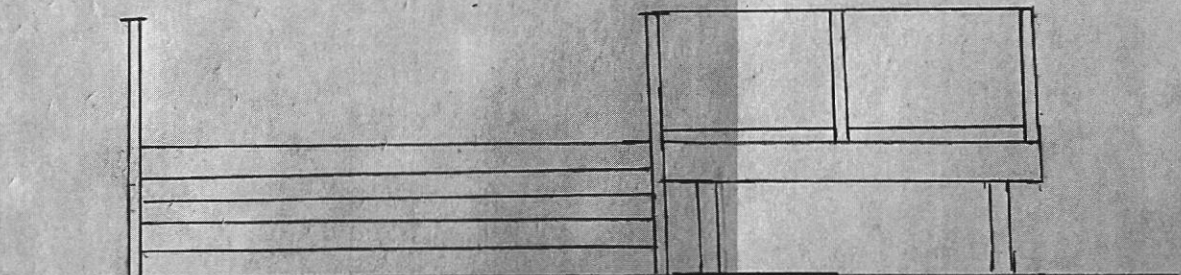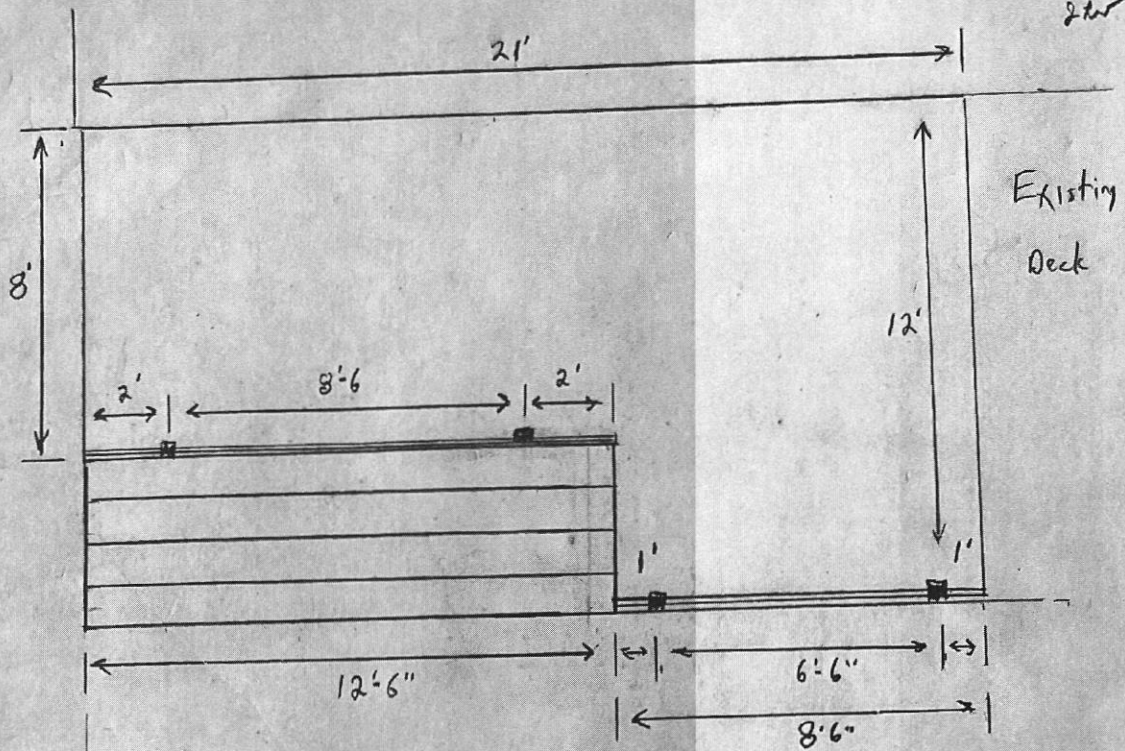

2X10 Joists 16" centers
Double 2X10 Beams 6X6 Support Post
Timber Tech decking
Finyl Line Vinyl rails
2X12 stair carriers 12" centers