

PERMIT

SEWAGE DISPOSAL SYSTEM

DEPARTMENT OF HEALTH AND MENTAL HYGIENE

HOWARD COUNTY HEALTH DEPARTMENT

BUREAU OF ENVIRONMENTAL HEALTH

XXXXXXXX 313-2640

INDEXED

P 50690

A 43267

DISTRICT 4th

DATE 5-11-95

DATE SYSTEM APPROVED 5/26/95

INSPECTOR C.B.

Charles A. Klein & Sons, Inc.

IS PERMITTED TO INSTALL ☒ ALTER ☐

ADDRESS 5220 Klees Mill Road, Sykesville, Maryland 21784 PHONE 549-6960

SUBDIVISION Cattail Creek LOT 40 ROAD 3658 Sycamore Valley Run

PROPERTY OWNER Williamsbury Builders, Inc. Herbert

ADDRESS

SEPTIC TANK CAPACITY 1250 GALLONS

NUMBER OF BEDROOMS 4

280 SQUARE FEET PER BEDROOM

LINEAR FEET OF TRENCH REQUIRED 374

BUILDING PERMIT SIGNED

AND RETURNED

TRENCHES - Trench to be 3 feet wide. Inlet 5 1/2 feet below original grade. Bottom maximum depth 7 1/2 feet below original grade. Effective area begins at 5 1/2 feet below original grade. 16 2 feet of stone below distribution pipe. 5 1/2

LOCATION - Place distribution box 155 feet up the left lot line (290.48') and 70 feet off that same lot line as seen when facing the lot from Sycamore Valley Run. Run trenches on contour in both directions.

NOTES - No trench to exceed 100 feet in length. Provide 6" - 8" diameter cleanout and cap to grade or above on septic tank. OK 3/1/95 DKS

PLANS APPROVED BY

Amy McMillen

DATE 02/09/95

COVER NO WORK UNTIL INSPECTED AND APPROVED

NEITHER THE HOWARD COUNTY COUNCIL NOR THE HEALTH DEPARTMENT IS RESPONSIBLE FOR THE SUCCESSFUL OPERATION OF ANY SYSTEM

NOTE: CLEANOUT REQUIRED EVERY 70 FEET OF SEWER LINE AND/OR AT 90° SWEEPS IN LINES FROM HOUSE TO DRAIN FIELDS, 90° ELBOWS NOT ACCEPTABLE.

NOTE: ALL PARTS OF SEPTIC SYSTEMS (I.E. TANK, DISTRIBUTION BOX TRENCHES) TO BE 100 FEET FROM WELL (UNLESS OTHERWISE SPECIFICALLY AUTHORIZED)

NOTE: IF DEEP TRENCH(ES) ARE USED CALL FOR INSPECTION BEFORE AND AFTER PLACING GRAVEL IN TRENCH(ES)

NOTE: NO DRY WELL SHALL EXCEED 15 FOOT IN DIAMETER NO ABSORPTION TRENCH TO EXCEED 100 FEET IN LENGTH

NOTE: ALL PIPE FROM HOUSE TO SEPTIC TANK MUST BE CAST IRON OR SCHEDULE 35/40 PVC OR ABS

PERMIT VOID AFTER TWO YEARS

NOTE: INSTALL STAND PIPE ON SEPTIC TANK AND DRY WELL STAND PIPES MUST BE 6 INCHES IN DIAMETER CAST IRON, CONCRETE OR TERRA COTTA OR PVA OR ABS ACCEPTED. IF TOP OF SEPTIC TANK IS DEEPER THAN 3 FEET. MANHOLE TO GRADE REQUIRED.

NOTE: DISTRIBUTION BOXES MUST HAVE BAFFLES

***INSTALLER IS RESPONSIBLE FOR OBTAINING FINAL APPROVAL ON THIS PERMIT**

***CALL 461-9933 FOR INSPECTION OF SEPTIC SYSTEM.**

HD-260(6-90)


BUILDING PERMIT SIGNED

AND RETURNED 10-3-95

Serial # 61858

Pg 1 of 3

A 43267

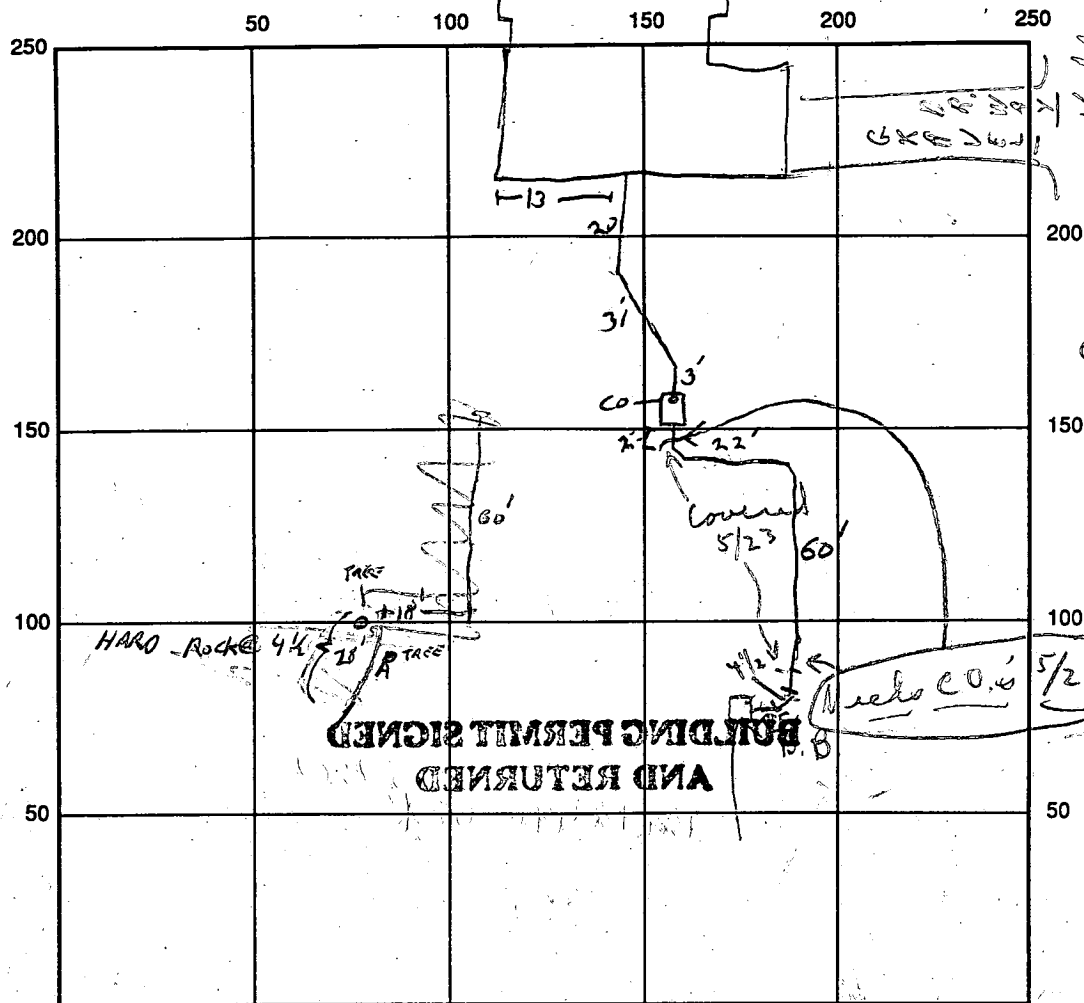

INDICATE NORTH - NAME ADJOINING ROADWAY AS BASE LINE

SEPTIC TANK LEVEL OK CLEANOUTS 1 ON TANK

DISTRIBUTION BOX LEVEL _____

DRAIN FIELD/TITLE DEPTH _____ FT. TRENCH WIDTH _____ FT. INLET DEPTH _____ FT.

EFFECTIVE GRAVEL DEPTH _____ FT. TOTAL LENGTH _____ FT.

NUMBER OF TRENCHES _____ ONE SIDEWALL/BOTTOM AREA _____ SQ. FT.

DRYWALL INSIDE DIAMETER _____ FT. EFFECTIVE DEPTH BELOW INLET _____ FT.

ABSORBENT AREA _____ SQ. FT.

REMARKS: 4 TRENCHES AS SHOWN ON PLAN ARE SHORT OF DISTANCE REQUIRED, INSTALLED
WILL TRY TO USE 5 75 FOOT TRENCHES. 5/11/95 OK TO COVER TO TANK
5/11/95 TRENCH STARTED IN AREA A, > 50% ROCK AT 4 1/2 FEET. 5/12 ROCK IN
TRENCH TO DISTRIBUTION BOX AT 4'-5', WHOLE LENGTH. COMMUNICATION W/DAVE (OPERATOR) THAT WE
NEED TO SEE TRENCH BEFORE FILLED WITH STONE OR TO COVER TANK LINE TO DIST. BOX
5/12 AFTERNOON - VERY LITTLE PROGRESS DUE TO ROCK. 5/12/95 OK TO CONTINUE

DATE SYSTEM APPROVED 5/26/95 INSPECTOR (K) of the

- Trenches to be inspected before stone added per Mr. C. Miller
(HOLD FOR A CALL!!) 5/19/95 No call. no work done @ stop Rain
this week CSD

G.S. & CSD
 Pg 1 of 3

pg. 2 of 3

PERMIT

SEWAGE DISPOSAL SYSTEM

DEPARTMENT OF HEALTH AND MENTAL HYGIENE

P 50690

A 43267

DISTRICT 4th

DATE 5-11-95

HOWARD COUNTY HEALTH DEPARTMENT

BUREAU OF ENVIRONMENTAL HEALTH

~~1875001~~ 313-2640

DATE SYSTEM APPROVED 5/26/95

INSPECTOR C. B. A.

Mr. Clarence Blake

Charles A. Klein & Sons, Inc.

IS PERMITTED TO INSTALL ☒ ALTER ☐

ADDRESS 5220 Klees Mill Road, Sykesville, Maryland 21784 PHONE 549-6960

SUBDIVISION Cattail Creek LOT 40 ROAD 3658 Sycamore Valley Run

PROPERTY OWNER Williamsburg Builders, Inc.

ADDRESS

SEPTIC TANK CAPACITY 1250 GALLONS

NUMBER OF BEDROOMS 4

280 SQUARE FEET PER BEDROOM

LINEAR FEET OF TRENCH REQUIRED 374

TRENCHES - Trench to be 3 feet wide. Inlet 4 1/2 or 5 1/2 feet below original grade. Bottom maximum 6 1/2' to depth 7 1/2 feet below original grade. Effective area begins at 5' to 5 1/2 feet below original grade. 1 to 2 feet of stone below distribution pipe.

LOCATION - Place distribution box 155 feet up the left lot line (290.48') and 70 feet off that same lot line as seen when facing the lot from Sycamore Valley Run. Run trenches on countour in both directions.

NOTES - No trench to exceed 100 feet in length. Provide 6" - 8" diameter cleanout and cap to grade or above on septic tank.

PLANS APPROVED BY Amy McMillen DATE 02/09/95

COVER NO WORK UNTIL INSPECTED AND APPROVED

NEITHER THE HOWARD COUNTY COUNCIL NOR THE HEALTH DEPARTMENT IS RESPONSIBLE FOR THE SUCCESSFUL OPERATION OF ANY SYSTEM

NOTE: CLEANOUT REQUIRED EVERY 70 FEET OF SEWER LINE AND/OR AT 90° SWEEPS IN LINES FROM HOUSE TO DRAIN FIELDS, 90° ELBOWS NOT ACCEPTABLE.

NOTE: ALL PARTS OF SEPTIC SYSTEMS (I.E. TANK, DISTRIBUTION BOX TRENCHES) TO BE 100 FEET FROM WELL (UNLESS OTHERWISE SPECIFICALLY AUTHORIZED)

NOTE: IF DEEP TRENCH(ES) ARE USED CALL FOR INSPECTION BEFORE AND AFTER PLACING GRAVEL IN TRENCH(ES)

NOTE: NO DRY WELL SHALL EXCEED 15 FOOT IN DIAMETER NO ABSORPTION TRENCH TO EXCEED 100 FEET IN LENGTH

NOTE: ALL PIPE FROM HOUSE TO SEPTIC TANK MUST BE CAST IRON OR SCHEDULE 35/40 PVC OR ABS

PERMIT VOID AFTER TWO YEARS

NOTE: INSTALL STAND PIPE ON SEPTIC TANK AND DRY WELL STAND PIPES MUST BE 6 INCHES IN DIAMETER CAST IRON. CONCRETE OR TERRA COTTA OR PVA OR ABS ACCEPTED. IF TOP OF SEPTIC TANK IS DEEPER THAN 3 FEET. MANHOLE TO GRADE REQUIRED.

NOTE: DISTRIBUTION BOXES MUST HAVE BAFFLES

*INSTALLER IS RESPONSIBLE FOR OBTAINING FINAL APPROVAL ON THIS PERMIT

INDICATE NORTH - NAME ADJOINING ROADWAY AS BASE LINE
Sycamore Valley Run

SEPTIC TANK LEVEL See Pg. 2 CLEANOUTS _____

DISTRIBUTION BOX LEVEL See Pg. 2

DRAIN FIELD/TITLE DEPTH _____ FT. TRENCH WIDTH _____ FT. INLET DEPTH _____ FT.

EFFECTIVE GRAVEL DEPTH _____ FT. TOTAL LENGTH _____ FT.

NUMBER OF TRENCHES _____ ONE SIDEWALL/BOTTOM AREA _____ SQ. FT.

DRYWALL INSIDE DIAMETER _____ FT. EFFECTIVE DEPTH BELOW INLET _____ FT.

ABSORBENT AREA 1122 SQ. FT.

ABSORBENT AREA 1122 SQ. FT.
From 93 5/25/95 etc. need to see last 50' ⁱⁿ partial, chs
REMARKS: WAIT FOR A CALL 5/26/95 ^{P.M.} to cover #4 Trench and
to finish #5 trench, partial, chs (P.M.) 5/26/95 trench #5
and clearance = (2) in part after S.T. and before D. Box;
Water test from S.T. to D. Box chs - Final chs

DATE SYSTEM APPROVED 5/26/95 INSPECTOR Charles Ryan Theaker

APPLICATION

PERCOLATION TESTING

HOWARD COUNTY HEALTH DEPARTMENT
BUREAU OF ENVIRONMENTAL HEALTH
P.O. BOX 476 ELLICOTT CITY, MARYLAND 21043
TELEPHONE: 461-9933

A 43264
P _____
DISTRICT 4
DATE 12/9/88

TO: THE COUNTY HEALTH OFFICER
ELLICOTT CITY, MARYLAND

I, HEREBY, APPLY FOR THE NECESSARY TEST IN ORDER TO CONSTRUCT (OR RECONSTRUCT) A SEWAGE DISPOSAL SYSTEM.

PROPERTY OWNER Williamsburg Builders, Inc. / Egewood Farm Inc. / C/O Land Design Development

ADDRESS 8307 Main St PHONE 461-4620

PROSPECTIVE BUYER N/A

ADDRESS _____ PHONE _____

PROPERTY LOCATION:

SUBDIVISION Clark Spence Valley LOT NO. 27 New Holt #23 Final Lot 48

ROAD AND DESCRIPTION Roxbury + Dorsey Mill

TAX MAP 21 PARCEL # 6

SIZE OF LOT 3.14 AC. TYPE BLDG. SFD 4Bm
(SINGLE FAMILY DWELLING OR COMMERCIAL)

THE SYSTEM INSTALLED UNDER THIS APPLICATION IS ACCEPTABLE ONLY UNTIL PUBLIC FACILITIES BECOME AVAILABLE. I FULLY UNDERSTAND THE
FEE CONNECTED WITH THE FILING OF THIS PERC TEST APPLICATION IS NON-REFUNDABLE UNDER ANY CIRCUMSTANCES. I ALSO AGREE TO COMPLY
WITH ALL M.O.S.H.A. REQUIREMENTS IN TESTING THIS LOT.

Mal D. Revi
(SIGNATURE OF APPLICANT)

APPROVED BY _____ FOR _____ DATE _____

REJECTED BY _____ FOR _____ DATE _____

HOLD PENDING FURTHER TESTS _____ DATE _____

REASONS FOR REJECTION OR HOLDING for a redesign of lot lines and some area

THIS IS NOT A PERMIT

ALSO PRESENT

2 Keller
(1 Kohler)
1 Mann
Kelley

APPLICATION

PERCOLATION TESTING

HOWARD COUNTY HEALTH DEPARTMENT
BUREAU OF ENVIRONMENTAL HEALTH
P.O. BOX 476 ELLICOTT CITY, MARYLAND 21043
TELEPHONE: 461-9933

A 43267

P _____

DISTRICT 4

DATE 12/9/88

TO: THE COUNTY HEALTH OFFICER
ELLICOTT CITY, MARYLAND

I, HEREBY, APPLY FOR THE NECESSARY TEST IN ORDER TO CONSTRUCT (OR RECONSTRUCT) A SEWAGE DISPOSAL SYSTEM.

PROPERTY OWNER Egwood Farm Inc C/O Land Design + Development

ADDRESS 8307 Main St PHONE 461-4600

PROSPECTIVE BUYER N/A

ADDRESS _____ PHONE _____

PROPERTY LOCATION: Clark Symanon Valley

SUBDIVISION Clark Symanon Valley LOT NO. 36 # 23

ROAD AND DESCRIPTION Roxbury + Dorsey Mill

TAX MAP 21 PARCEL # 6

SIZE OF LOT 4.8 AC. TYPE BLDG. SFD
(SINGLE FAMILY DWELLING OR COMMERCIAL)

THE SYSTEM INSTALLED UNDER THIS APPLICATION IS ACCEPTABLE ONLY UNTIL PUBLIC FACILITIES BECOME AVAILABLE. I FULLY UNDERSTAND THE
FEE CONNECTED WITH THE FILING OF THIS PERC TEST APPLICATION IS NON-REFUNDABLE UNDER ANY CIRCUMSTANCES. I ALSO AGREE TO COMPLY
WITH ALL M.O.S.H.A. REQUIREMENTS IN TESTING THIS LOT.

Mal D. Rea
(SIGNATURE OF APPLICANT)

APPROVED BY _____ FOR _____ DATE _____

REJECTED BY _____ FOR _____ DATE _____

HOLD PENDING FURTHER TESTS _____ DATE _____

REASONS FOR REJECTION OR HOLDING _____

THIS IS NOT A PERMIT

{ T Fraga
 { Cross
 { Kohr
 { Keller -

B 1 08022	SEQUENCE NO. (DP USE ONLY)	STATE OF MARYLAND PERMIT TO DRILL WELL please print or type	STATE PERMIT NUMBER H0-94-0132 fill in this form completely
Date Received (APA) 062494		B 3 LOCATION OF WELL	
OWNER INFORMATION Sycamore Valley Rd 10805 Hickory Ridge Columbia MD 21044		Howard Cattail Creek SECTION 44 LOT 40 Gleneyg 3 MI	
DRILLER INFORMATION Driller's Name: <u>Paul M. Fabiszak</u> Firm Name: <u>G. Edgar Harr Sons' Corp.</u> Address: <u>12047 Falls Rd. Cockeysville 21030</u> Signature: <u>[Signature]</u> Date: <u>6/22/94</u>		B 4 DIRECTION OF WELL FROM TOWN (CIRCLE BOX) 	
B 2 WELL INFORMATION APPROX. PUMPING RATE (GAL. PER MIN.) 5 AVERAGE DAILY QUANTITY NEEDED (GAL. PER DAY) 150		Sycamore Valley Run ON WHICH SIDE OF ROAD (CIRCLE APPROPRIATE BOX) NORTH WEST ☒ EAST SOUTH 34 100 37 DISTANCE FROM ROAD ENTER FT or MI Ft	
USE FOR WATER (CIRCLE APPROPRIATE BOX) ☒ HOME (SINGLE OR DOUBLE HOUSEHOLD UNIT ONLY) ☐ FARMING (LIVESTOCK WATERING & AGRICULTURAL IRRIGATION) ☐ INDUSTRIAL, COMMERCIAL, STATE AND FEDERAL GOV. OTHER (REQUIRES APPROPRIATION PERMIT) ☐ PUBLIC OR PRIVATE WATER COMPANY (REQUIRES APPROPRIATION PERMIT AND STATE HEALTH DEPARTMENT APPROVAL) ☐ TEST, OBSERVATION, MONITORING (MAY REQUIRE APPROPRIATION PERMIT)		NOT TO BE FILLED IN BY DRILLER HEALTH DEPARTMENT APPROVAL COUNTY NAME: <u>HOWARD</u> COUNTY NO.: <u>A#43217</u> STATE SIGNATURE: _____ DATE ISSUED: <u>07 20 94</u> EXP. DATE: <u>12 20 95</u> NORTH GRID: <u>521000</u> EAST GRID: <u>0791000</u>	
APPROXIMATE DEPTH OF WELL 200 FEET APPROXIMATE DIAMETER OF WELL 6 INCH		SHOW MAJOR FEATURES OF BOX & LOCATE WELL WITH AN X SOURCES OF DRILLING WATER 1. _____ 2. _____ 3. _____ WRITE THE BOX NUMBER FROM THE MAP HERE E 780 91 N 520 1	
METHOD OF DRILLING (circle one) BORED (or Augered) ☒ JETTED ☐ Jettied & DRIVEN AIR-ROTARY ☐ AIR-PERCussion ☐ ROTARY (Hydraulic Rotary) CABLE ☐ REVerse-ROTary ☐ Drive-POINT ☐ other _____		8-3-94 / 10:30am Grout IN WORK 8/4 No inspection other inspection completed	
REPLACEMENT OR DEEPEMED WELLS (CIRCLE APPROPRIATE BOX) ☒ THIS WELL WILL NOT REPLACE AN EXISTING WELL ☐ THIS WELL WILL REPLACE A WELL THAT WILL BE ABANDONED AND SEALED ☐ THIS WELL WILL REPLACE A WELL THAT WILL BE USED AS A STANDBY ☐ THIS WELL WILL DEEPEMED AN EXISTING WELL PERMIT NUMBER OF WELL TO BE REPLACED OR DEEPEMED (IF AVAILABLE) _____		DRAW A SKETCH BELOW SHOWING LOCATION OF WELL IN RELATION TO NEARBY TOWNS AND ROADS AND GIVE DISTANCE FROM WELL TO NEAREST ROAD JUNCTION 	
Not to be filled in by driller (OEP USE ONLY)			
APPROP. PERMIT NUMBER GAP FORCE ☒ INITIALS IN BOX PERMIT No. H0-94-0132			
SPECIAL CONDITIONS			

C15139

SEQUENCE NO.
(DENV USE ONLY)

STATE OF MARYLAND
WELL COMPLETION REPORT
FILL IN THIS FORM COMPLETELY
PLEASE PRINT OR TYPE

THIS REPORT MUST BE SUBMITTED WITHIN
45 DAYS AFTER WELL IS COMPLETED.

COUNTY
NUMBER0# 43267

123
(THIS NUMBER IS TO BE PUNCHED
IN COLS. 3-6 ON ALL CARDS)

ST/CO USE ONLY
DATE RECEIVED

DATE WELL COMPLETED
0300001

Depth of Well
2215026
(TO NEAREST FOOT)

PERMIT NO.
FROM "PERMIT TO DRILL WELL"
40-74-0132

OWNER
last nameSYCAMORE VALLEYfirst nameTOWNCLEVELL

STREET OR RFD
SUBDIVISIONCATTOLL CREEKSECTIONLOT40

WELL LOG

Not required for driven wells

STATE THE KIND OF FORMATIONS
PENETRATED, THEIR COLOR, DEPTH,
THICKNESS AND IF WATER BEARING

DESCRIPTION (Use additional sheets if needed)	FEET		Check if water bearing
	FROM	TO	
Overburden	0	15	
Soft Shale	15	42	
Granite	42	150	X

Well #1 300' Dry (backfilled)

GROUTING RECORD

WELL HAS BEEN GROUTED
(Circle Appropriate Box)

TYPE OF GROUTING MATERIAL

CEMENTCMBENTONITE CLAYBC

NO. OF BAGS10NO. OF POUNDS100

GALLONS OF WATER60

DEPTH OF GROUT SEAL (to nearest foot)

from0ft. to40ft.

CASING RECORD

casing types insert appropriate code below

STEELCONCRETE
PLASTICOTHER

MAIN CASING TYPE

Nominal diameter top (main) casing (nearest inch)

Total depth of main casing (nearest foot)

OTHER CASING (if used)

diameter inch

depth (feet) from to

SCREEN RECORD

screen type or open hole insert appropriate code below

STEELBRASSBRONZEOPEN HOLE
PLASTICOTHER

DEPTH (nearest ft.)

14045150

2

3

CIRCLE APPROPRIATE LETTER

A A WELL WAS ABANDONED AND SEALED WHEN THIS WELL WAS COMPLETED

E ELECTRIC LOG OBTAINED

P TEST WELL CONVERTED TO PRODUCTION WELL

I HEREBY CERTIFY THAT THIS WELL HAS BEEN CONSTRUCTED IN ACCORDANCE WITH COMAR 26.04.04 "WELL CONSTRUCTION" AND IN CONFORMANCE WITH ALL CONDITIONS STATED IN THE ABOVE CAPTIONED PERMIT, AND THAT THE INFORMATION PRESENTED HEREIN IS ACCURATE AND COMPLETE TO THE BEST OF MY KNOWLEDGE.

DRILLERS IDENT. NO. 300

DRILLERS SIGNATURE
(MUST MATCH SIGNATURE ON APPLICATION)

SITE SUPERVISOR (sign. of driller or journeyman responsible for sitework if different from permittee)

GRAVEL PACK
IF WELL DRILLED WAS FLOWING WELL INSERT F IN BOX 68

OEP USE ONLY
(NOT TO BE FILLED IN BY DRILLER)

T (E.R.O.S.)

W Q

TELESCOPE CASING

LOG INDICATOR

OTHER DATA

C3

PUMPING TEST

HOURS PUMPED (nearest hour) 3

PUMPING RATE (gal. per min. to nearest gal.) 16

METHOD USED TO MEASURE PUMPING RATE Submersible

WATER LEVEL (distance from land surface)

BEFORE PUMPING 39

WHEN PUMPING 41

TYPE OF PUMP USED (for test)

A airP pistonT turbine

C centrifugalR rotaryO other (describe below)

J jetS submersible

PUMP INSTALLED

DRILLER WILL INSTALL PUMP YES NO

IF DRILLER INSTALLS PUMP, THIS SECTION MUST BE COMPLETED FOR ALL WELLS EXCEPT HOME USE

TYPE OF PUMP INSTALLED

PLACE (A,C,J,P,R,S,T,O) IN BOX - SEE ABOVE:

CAPACITY: GALLONS PER MINUTE (to nearest gallon)

PUMP HORSE POWER

PUMP COLUMN LENGTH (nearest ft.)

CASING HEIGHT (circle appropriate box and enter casing height)

LAND SURFACE

LOCATION OF WELL ON LOT

SHOW PERMANENT STRUCTURE SUCH AS BUILDING, SEPTIC TANKS, AND/OR LANDMARKS AND INDICATE NOT LESS THAN TWO DISTANCES (MEASUREMENTS TO WELL)

N/A

Well Permit No. HO - 94-6132
Location of property (road) SYCAMORE VALLEY RUN
Subdivision CATTAIL CREEK Lot 40 Block Plat Sec.
Well Driller G.E. HARR SONS Owner SYCAMORE VALLEY PROPERTY

Depth of well 150'
Distance of measuring point (M.P.) above ground 1'
Static water level (S.W.L.) below M.P. 39'

Time pump started 0730 Pumping rate 16.67
Total time 15 min to reach pumping water level 41' ft. below M.P.

[illegible]

5/11/95
12 noon

WLO103

HOWARD COUNTY HEALTH DEPARTMENT
Bureau of Environmental Health
3525-H Ellicott Mills Drive
Ellicott City, MD 21043
461-9933

* H0 940132

Well 150 depth
16 gallons per
minute

APPLICATION FOR PITLESS ADAPTER, WELL PUMP AND PRESSURE TANK INSTALLATION

New Installation ☒
Replacement ☐

Receipt #
Date 3/23/95

Name of Installer

Charles A. Klein & Sons

Telephone

(410) 549-6960

License Number

6521

Certified Well Pump Installer ☒

Well Driller ☐

Registered Plumber ☐

Name of Property Owner

Williamshury Builders

Telephone

(410) 997-8800

Subdivision

CATTAIL CREEK

Lot # 40

Well Tag #

Site Address

7658 Sycamore Valley Run

Pump

1. Type

- a. Deep well jet ☐
b. Shallow well jet ☐
c. Submersible ☐

2. Make

3. Model #

4. Capacity GPM

5. Pump exceeds well capacity Yes ☐ No ☐

6. If Yes, is low pressure cutoff switch installed? Yes ☐ No ☐

7. What methods are used to protect the pump and electrical wiring from vibrations? Torque arrestors ☐ Cable guards ☐ Other ☐

Motor

1. Horsepower

2. RPM
3. Voltage
a. 110 ☐
b. 220 ☐

Pitless Adapter

1. Make

2. Model #
3. Depth

Tank

1. Capacity
2. Pressure relief valve? ☐

Piping

1. Type
2. Size
3. NSF and/or BOCA Code approved ☐
4. Depth of supply line

Well data

1. Depth ft.
2. Yield GPM
3. Static water level ft.
4. Will water supply be disinfected by installer? ☐

I understand that it is my responsibility to notify the Howard County Health Department when the installation is ready for inspection (otherwise this permit is null and void).

All information given above is true to the best of my knowledge.


Signature of Applicant:

Charles A. Klein Jr.

Date:

3/23/95

Note: A sticker indicating approval/status of the installation will be placed on the well casing at the time of the inspection.

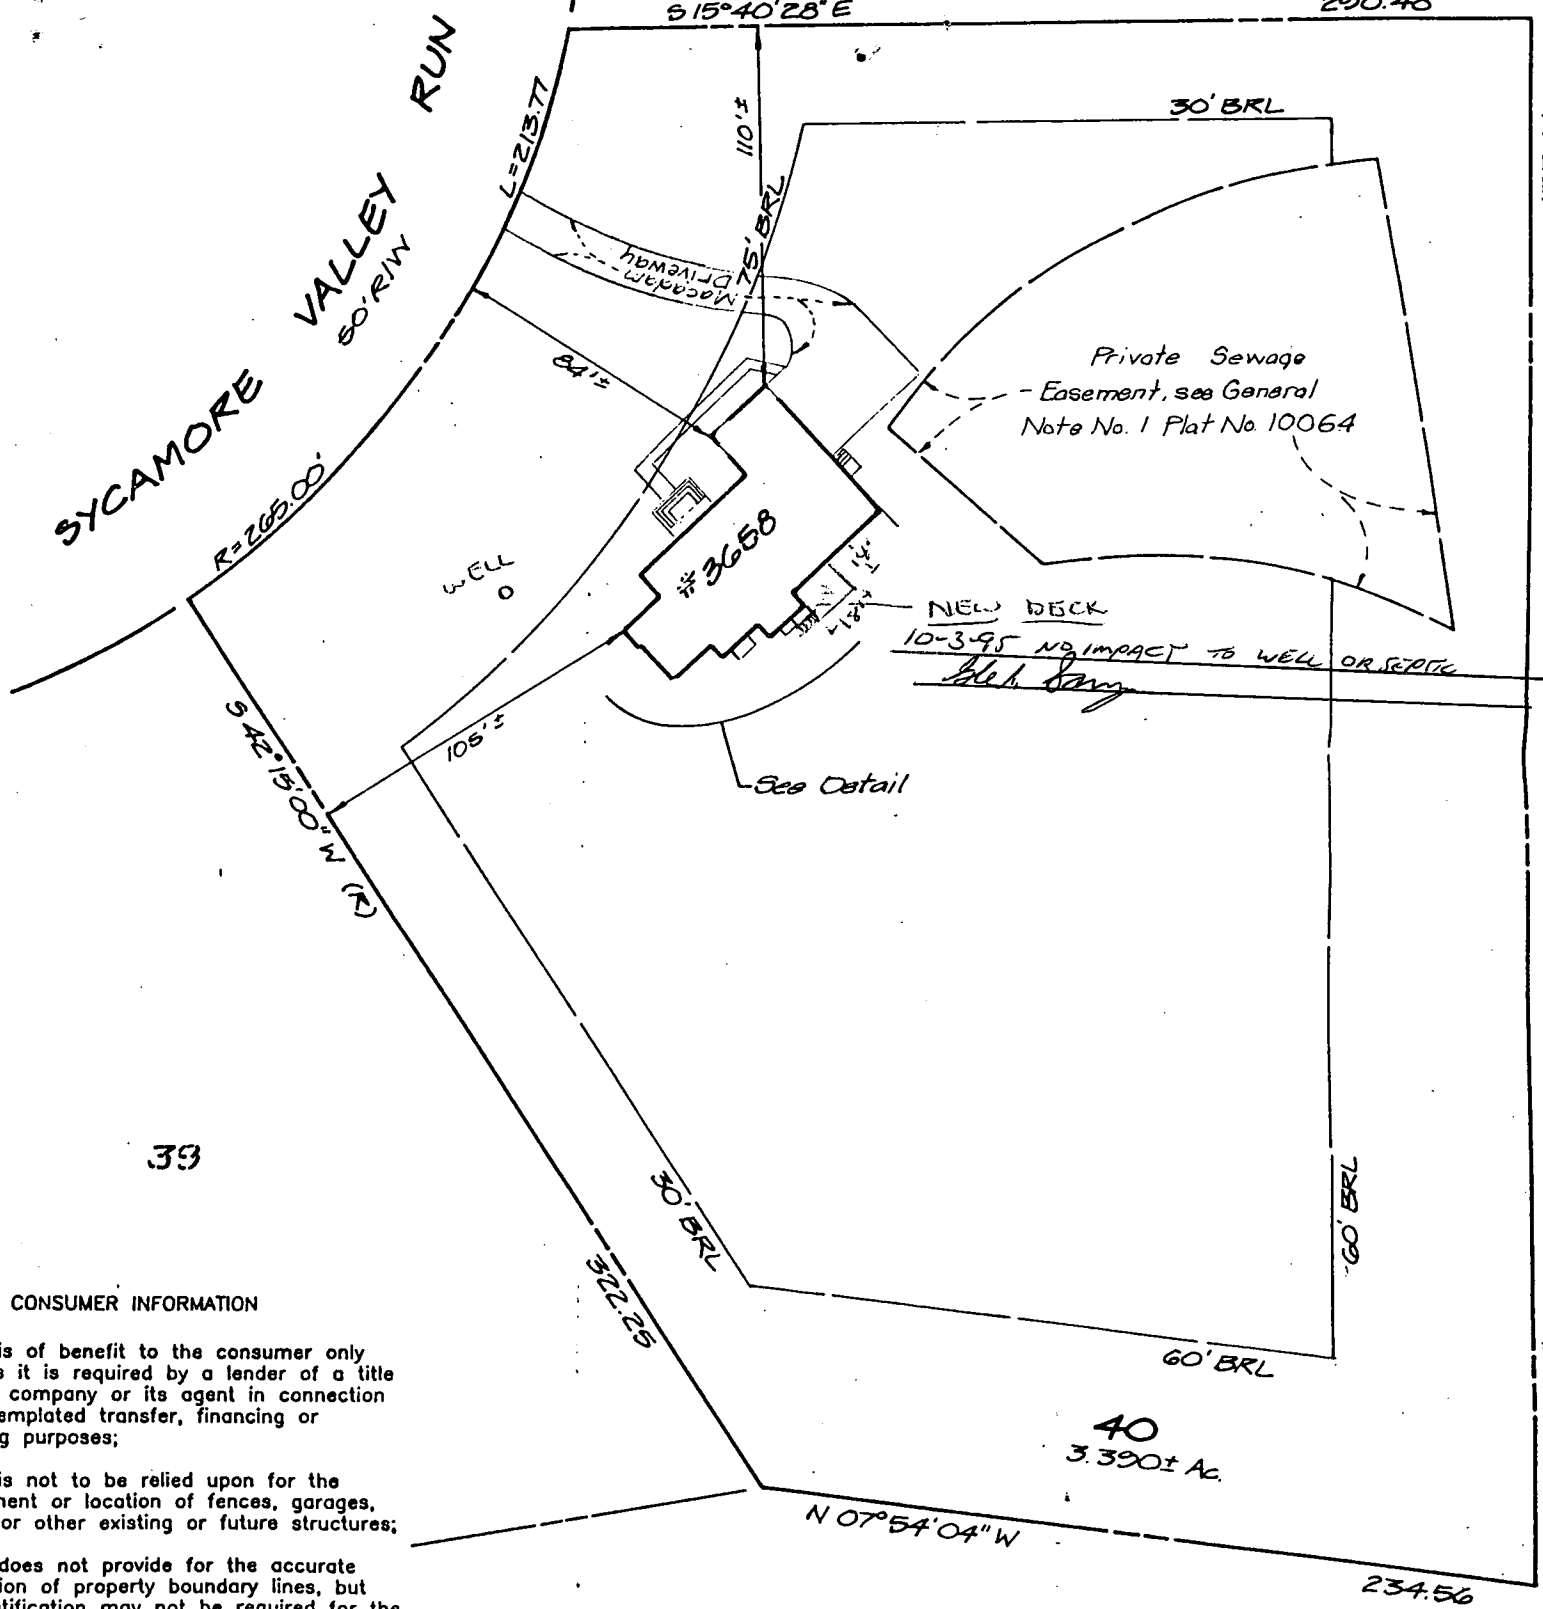

CONSUMER INFORMATION

It is of benefit to the consumer only as it is required by a lender of a title insurance company or its agent in connection with a contemplated transfer, financing or other purposes;

It is not to be relied upon for the placement or location of fences, garages, sheds or other existing or future structures;

It does not provide for the accurate location of property boundary lines, but identification may not be required for the purpose of title or for securing financing or other purposes.

SURVEYOR'S CERTIFICATE


I hereby certify that a field survey of the property has been made under my supervision for the purpose of locating

OPEN SPACE - LOT 38
CATTAIL CREEK COUNTRY CLUB
PLAT No. 9517

For 365.8 Valley
 1/20/95
 For 59108
 2/15/95
 4 per acre
 of land
 2/15/95


FRANCES B. DEVLIN
 521 / 412

5' Reversible
 Slope Easements

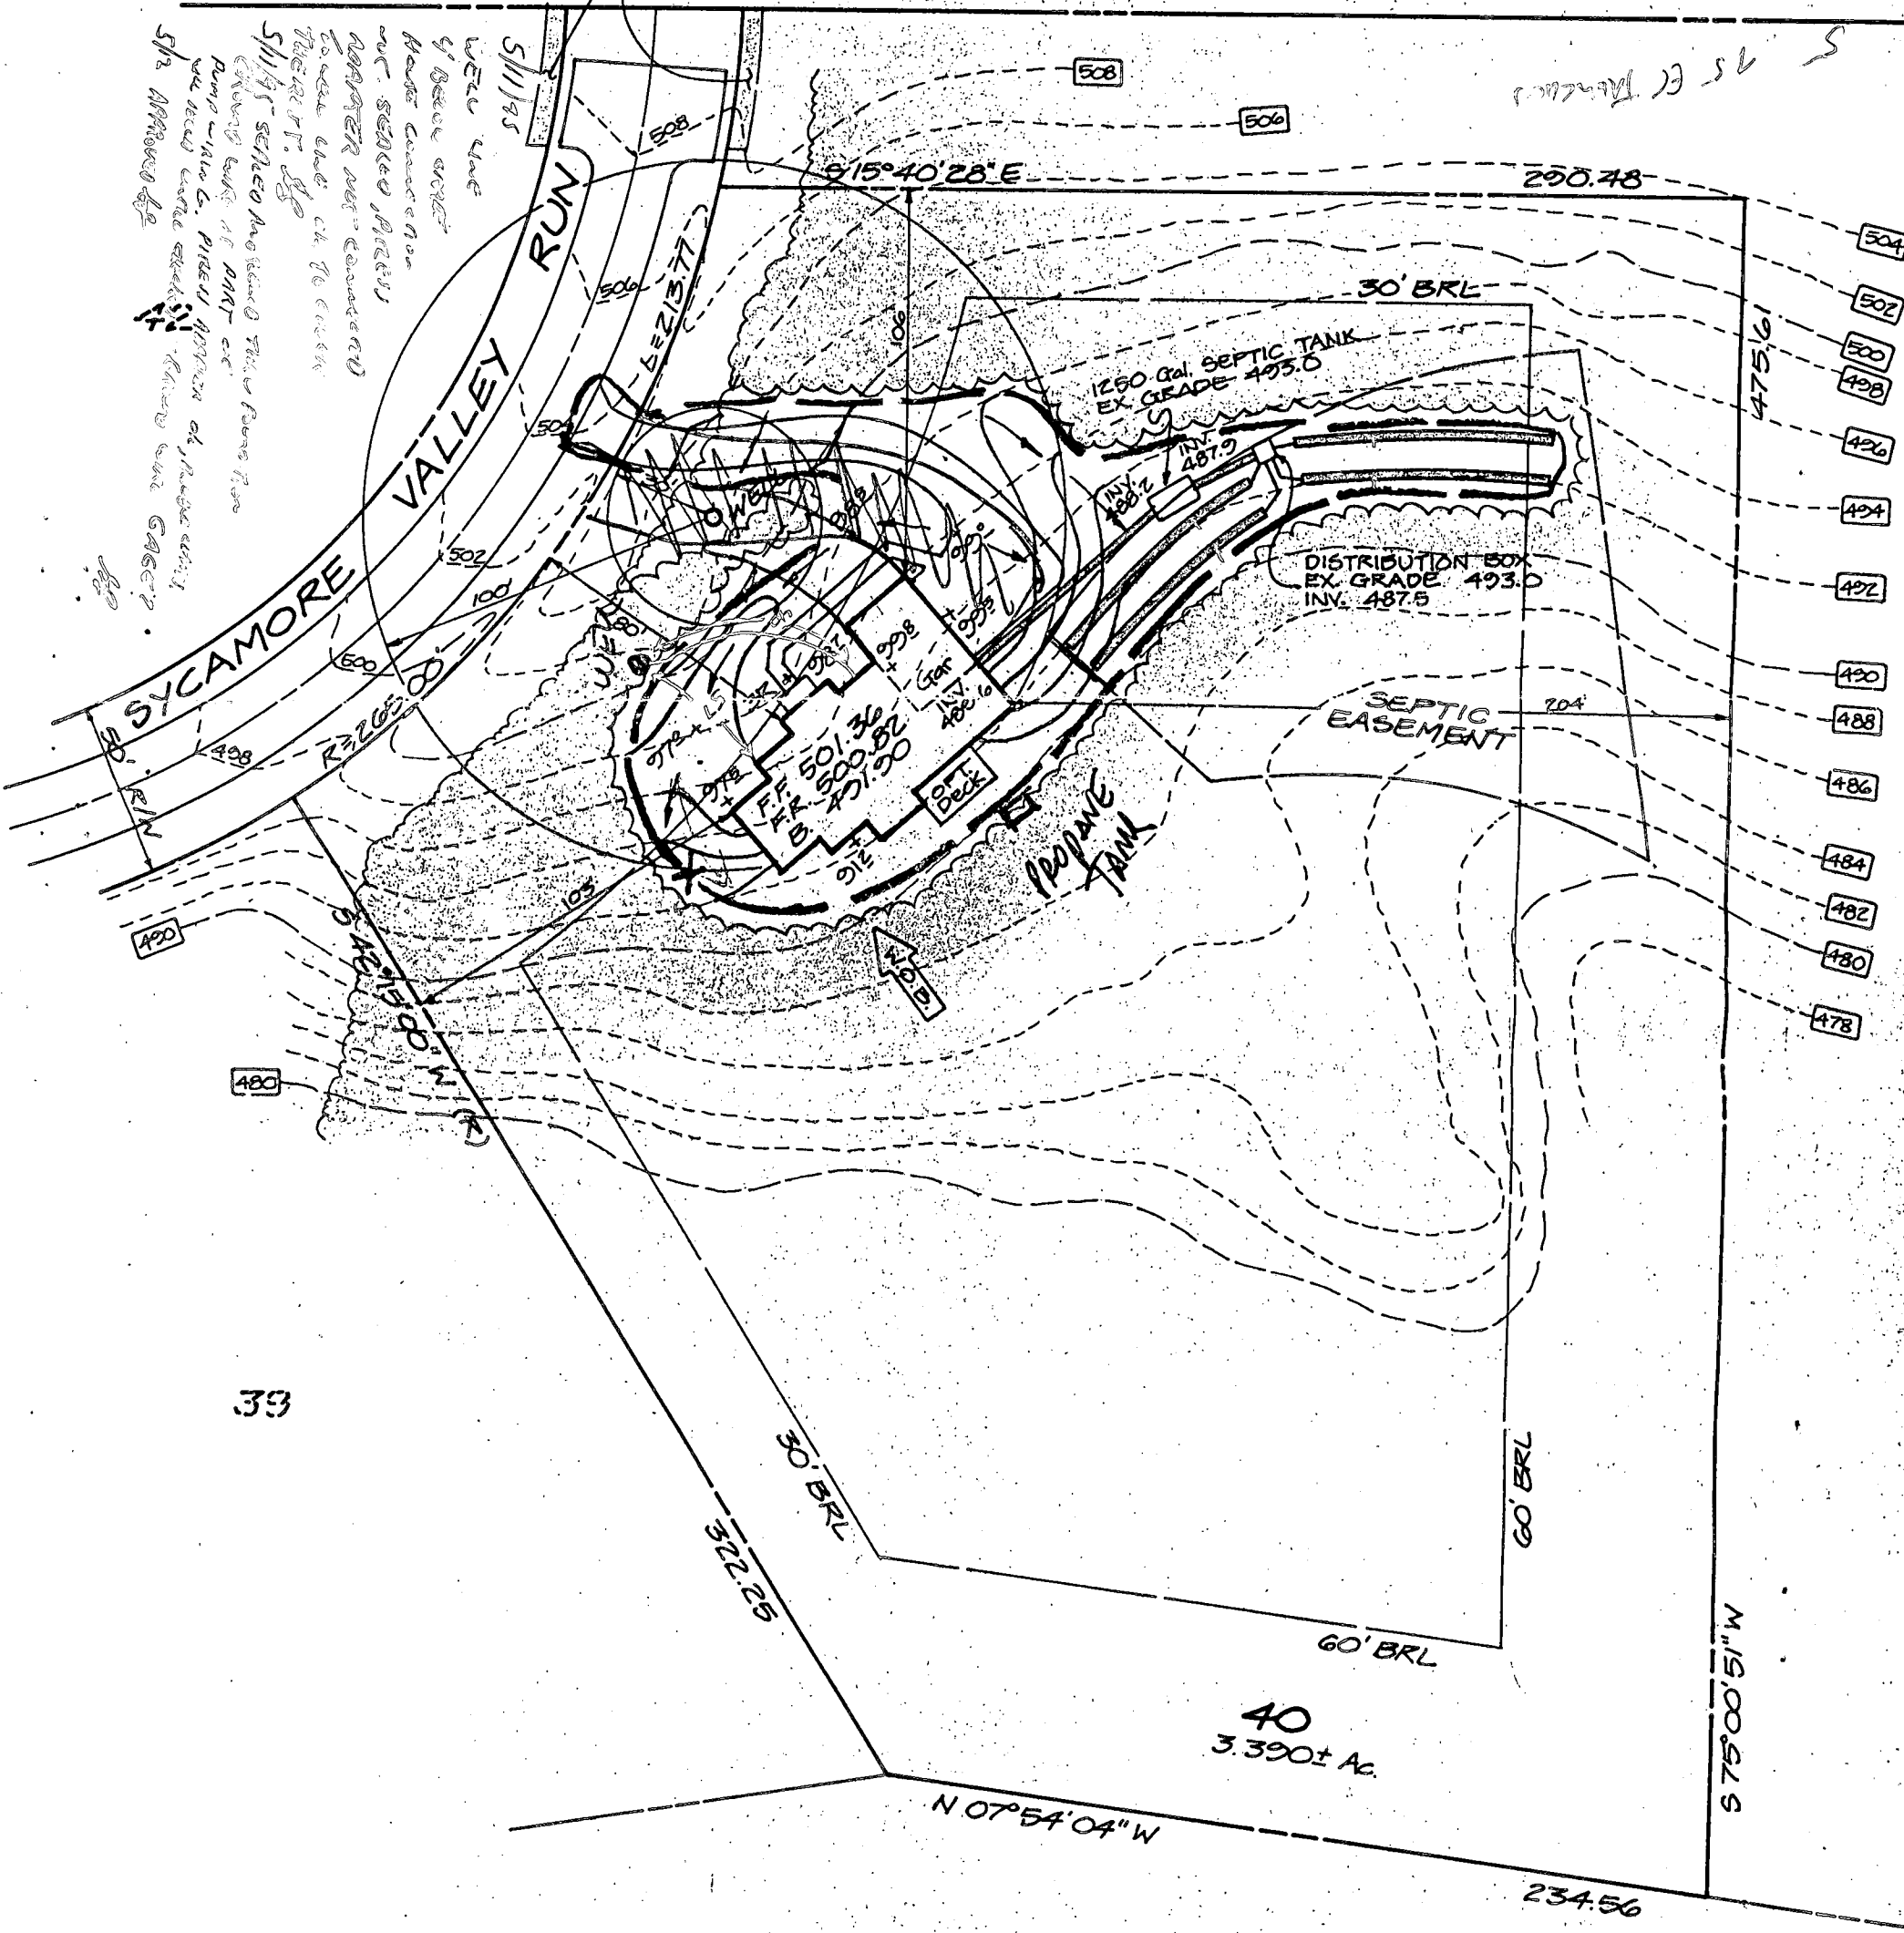


OPEN SPACE - LOT 36
 CATTAIL CREEK COUNTRY CLUB
 PLAT No. 9517

33

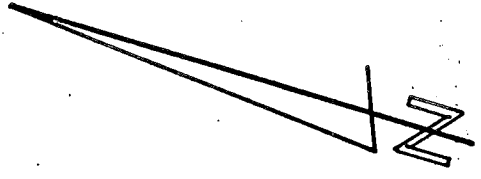


FRANCES B. DEVLIN
521 / 412

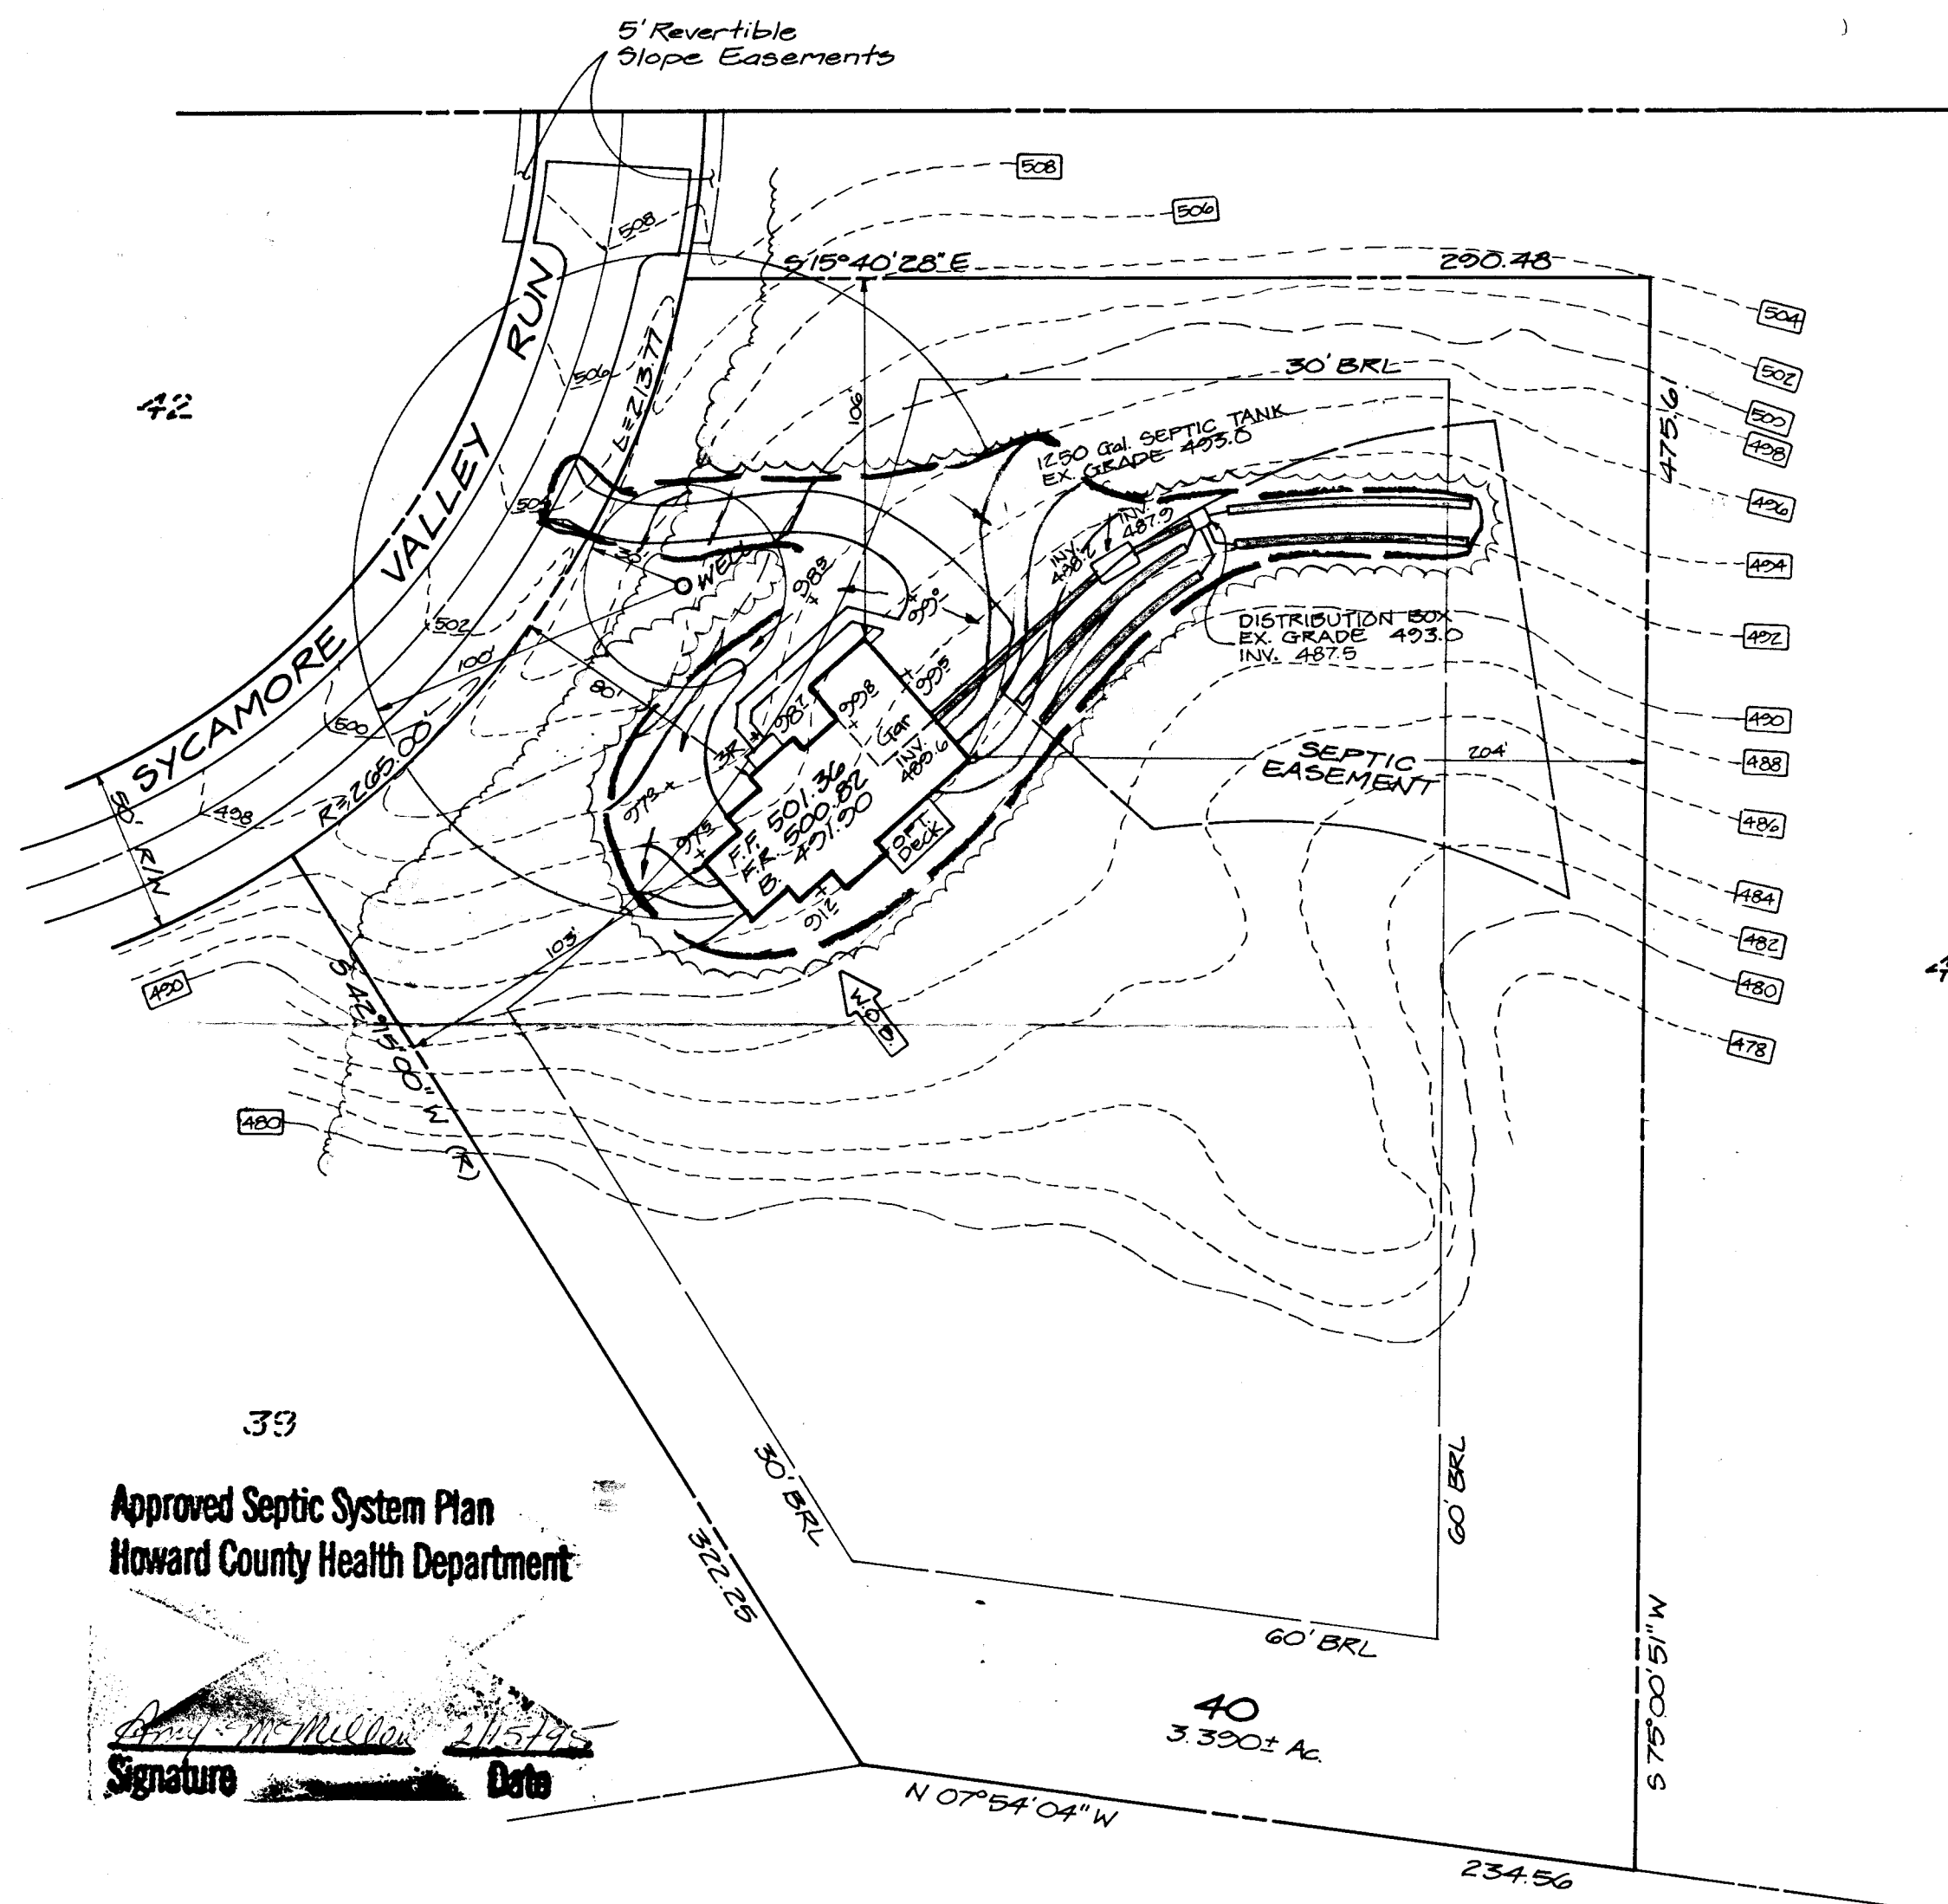

Approved Septic System Plan
Howard County Health Department

Signature *Andy McMillan* Date *2/13/95*

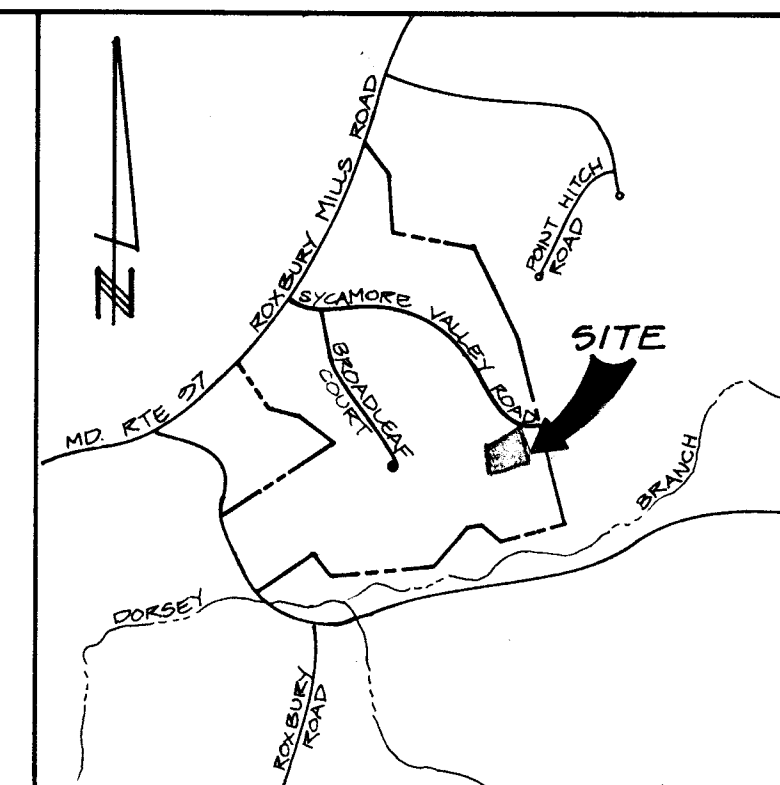

VICINITY MAP
SCALE: 1" = 2000'

LEGEND

Contour Interval	2 ft
Existing Contour	---
Proposed Contour	---
Spot Elevation	+992
Drainage Flow	→
Walk-Out Basement	W.O.B.
Ex. Trees to Remain	☁

GENERAL NOTES

- 1) Length of Trenches to be determined at time of permit issuance.
- 2) Existing Topography was taken from Aerial Topography supplied by Fisher, Collins and Carter Inc.
- 3) Limits of Disturbance is 22,525 sq ft or 0.52 Ac

REVISION	DATE	DESCRIPTION
1	2.13.95	BLAND & DECONCENTRATE SWALE OVER SEPTIC FIELD PER H.P.




CLARK • FINEFROCK & SACKETT, INC.
ENGINEERS • PLANNERS • SURVEYORS

7135 MINSTREL WAY • COLUMBIA, MD. 21045 • (410) 381-7500 - BALTO. • (301) 621-8100 - WASH.

DESIGNED JME	SITE DEVELOPMENT PLAN LOT 40 CATTAIL CREEK COUNTRY CLUB TAX MAP 21 Part of PARCEL C FOURTH ELECTION DISTRICT HOWARD COUNTY, MARYLAND	SCALE 1" = 50'
DRAWN MCR		DRAWING 1 of 1
CHECKED		JOB NO. 95-001
DATE 2.13.95		FILE NO. 95-001x
For: WILLIAMSBURG BUILDERS, INC. P.O. Box 1018 Columbia, Maryland 21044		

Attail Creek County Club
to 37-47 SHEET 3 OF 3
Resubdivision of Lots 21-27)
x. Map. 21 Part of Parcel 6
North Election District
ward County, Maryland
at No. 10066

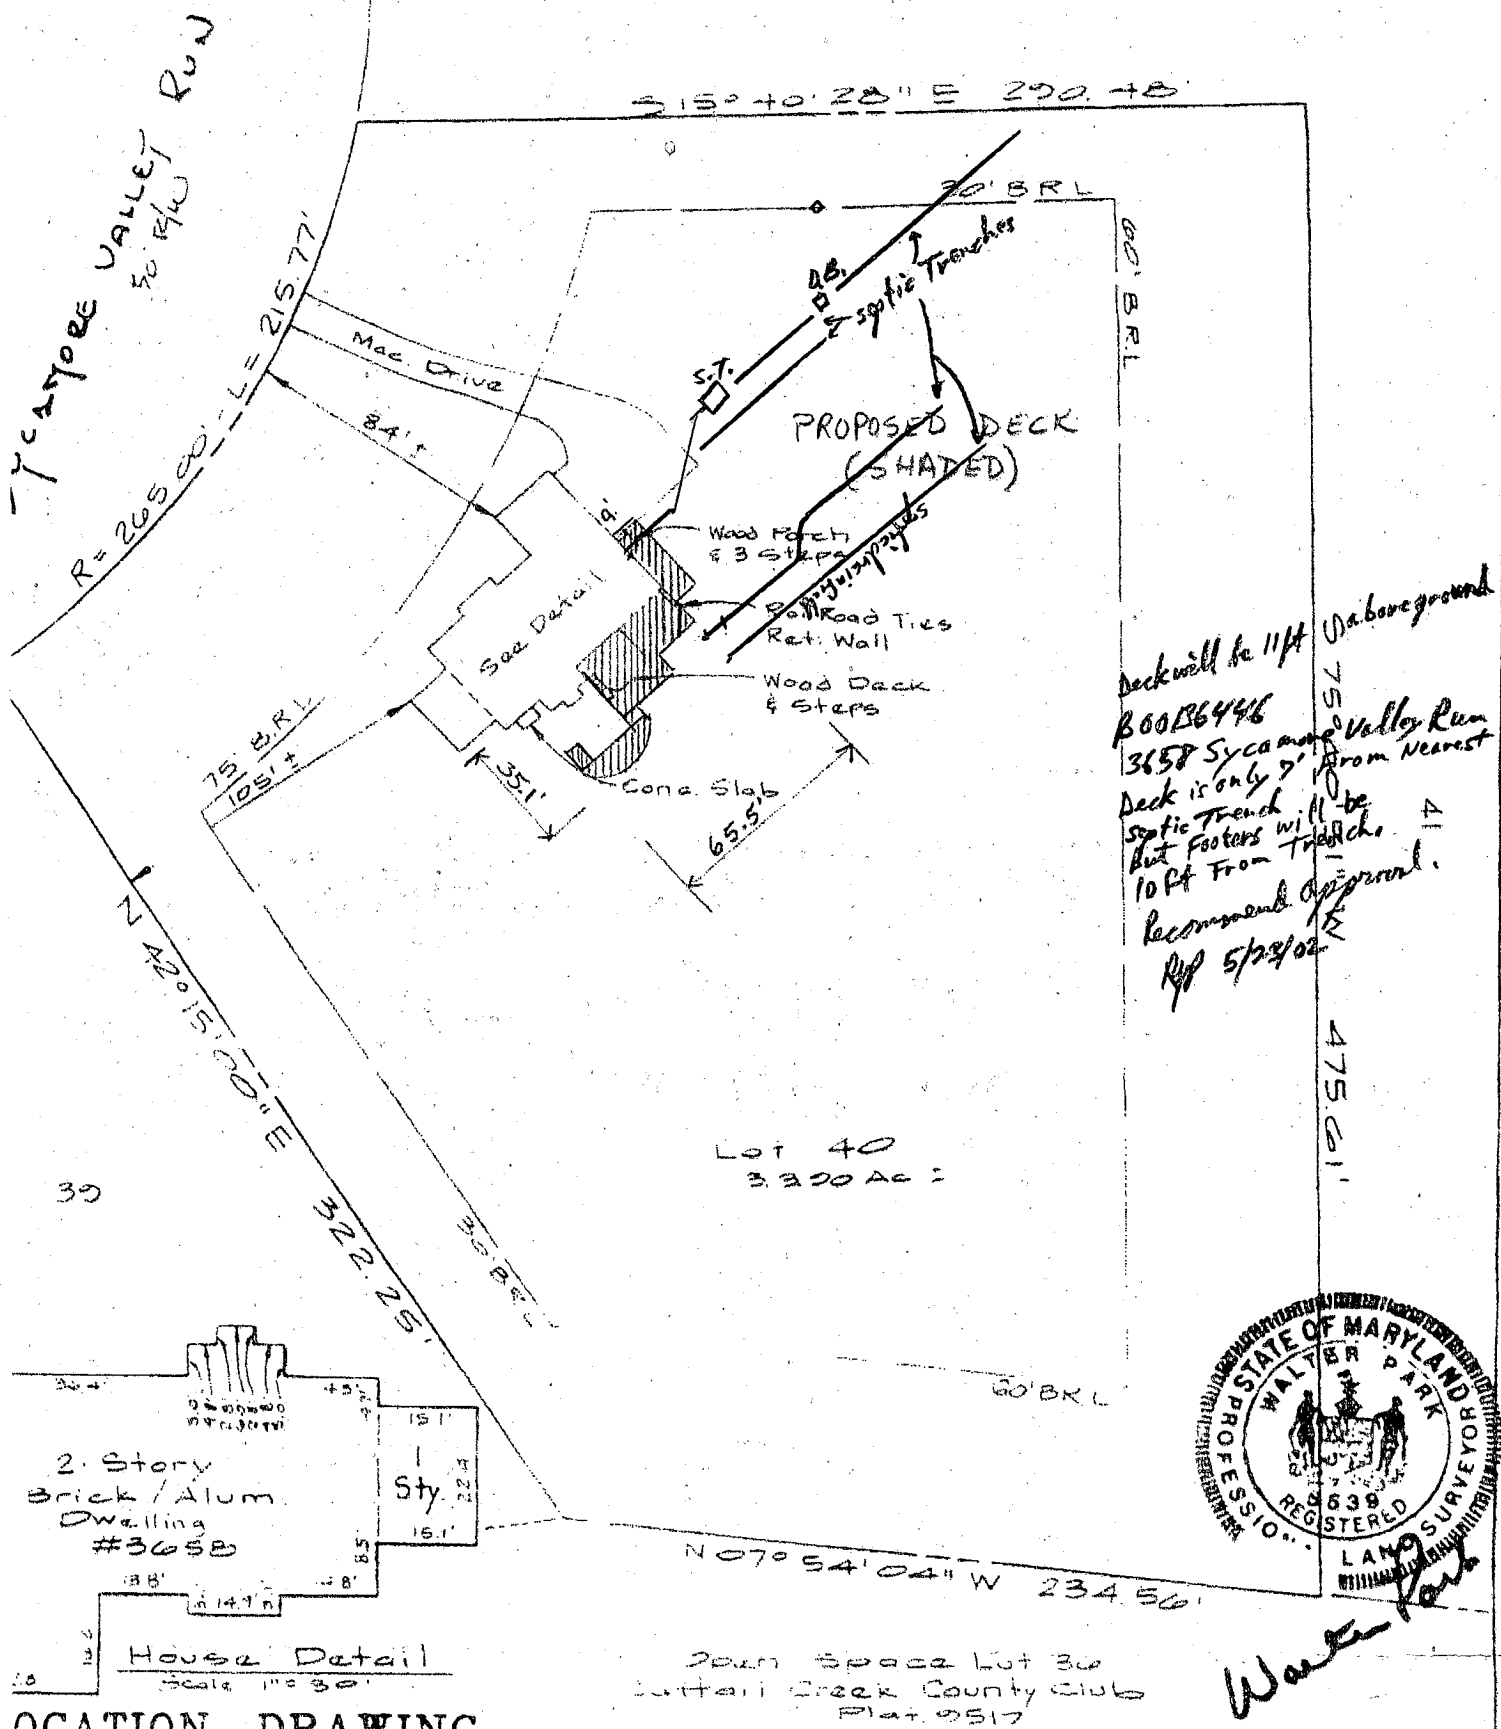

LOCATION DRAWING

CERTIFICATION	SEAL	SCALE: 1" = 60'	DATE: 4-26-99
I hereby certify that I have surveyed property known as: <u>3058</u> <u>Sycamore Valley Run</u>		LDE Inc. 9250 Rumsey Road Suite 106 Columbia, Maryland 21045	