

5/20/93 *copy PM*

PERMIT

File

SEWAGE DISPOSAL SYSTEM

P 49329

A REPAIR

DEPARTMENT OF HEALTH AND MENTAL HYGIENE

DISTRICT 5th

DATE 6/8/93

DATE SYSTEM APPROVED 5/20/93

INSPECTOR C. Bel

HOWARD COUNTY HEALTH DEPARTMENT
BUREAU OF ENVIRONMENTAL HEALTH
~~461-9933~~ 313-2640

INDEXED

Jack Fyock Septic Service

IS PERMITTED TO INSTALL _____ ALTER X

ADDRESS 13775 Triadelphia Road, Glenelg, Maryland PHONE 988-9270

SUBDIVISION Kings Manor LOT 3 ROAD 119²⁵ Queen Street

PROPERTY OWNER ~~Kripack~~ Ron Hale

ADDRESS _____

SEPTIC TANK CAPACITY 1250 GALLONS

NUMBER OF BEDROOMS 4

_____ SQUARE FEET PER BEDROOM

LINEAR FEET OF TRENCH REQUIRED _____

REPAIR - PURPOSE - SEPTIC SYSTEM HAS FAILED.

Call for inspection when ground is opened so sanitarian can recommend repair. 5/18/93

Noted old dry well & add new trench (1) 6' below 1' rd.
(1) Trench 65' ± off existing dry well 2' wide 11' deep
as seen; inlet 15'; 6' ± of stone under pipe, 370' square
of area trench

PLANS APPROVED BY C. Bel for C. W. (C. Bel State) DATE 5/20/93

COVER NO WORK UNTIL INSPECTED AND APPROVED

NEITHER THE HOWARD COUNTY COUNCIL NOR THE HEALTH DEPARTMENT IS RESPONSIBLE FOR THE SUCCESSFUL OPERATION OF ANY SYSTEM

NOTE: CLEANOUT REQUIRED EVERY 70 FEET OF SEWER LINE AND/OR AT 90° SWEEPS IN LINES FROM HOUSE TO DRAIN FIELDS, 90° ELBOWS NOT ACCEPTABLE.

NOTE: ALL PARTS OF SEPTIC SYSTEMS (I.E. TANK, DISTRIBUTION BOX TRENCHES) TO BE 100 FEET FROM WELL (UNLESS OTHERWISE SPECIFICALLY AUTHORIZED)

NOTE: IF DEEP TRENCH(ES) ARE USED CALL FOR INSPECTION BEFORE AND AFTER PLACING GRAVEL IN TRENCH(ES)

NOTE: NO DRY WELL SHALL EXCEED 15 FOOT IN DIAMETER NO ABSORPTION TRENCH TO EXCEED 100 FEET IN LENGTH

NOTE: ALL PIPE FROM HOUSE TO SEPTIC TANK MUST BE CAST IRON OR SCHEDULE 35/40 PVC OR ABS


PERMIT VOID AFTER TWO YEARS

NOTE: INSTALL STAND PIPE ON SEPTIC TANK AND DRY WELL STAND PIPES MUST BE 6 INCHES IN DIAMETER CAST IRON, CONCRETE OR TERRA COTTA OR PVA OR ABS ACCEPTED. IF TOP OF SEPTIC TANK IS DEEPER THAN 3 FEET. MANHOLE TO GRADE REQUIRED.

NOTE: DISTRIBUTION BOXES MUST HAVE BAFFLES

***INSTALLER IS RESPONSIBLE FOR OBTAINING FINAL APPROVAL ON THIS PERMIT**

P 49329

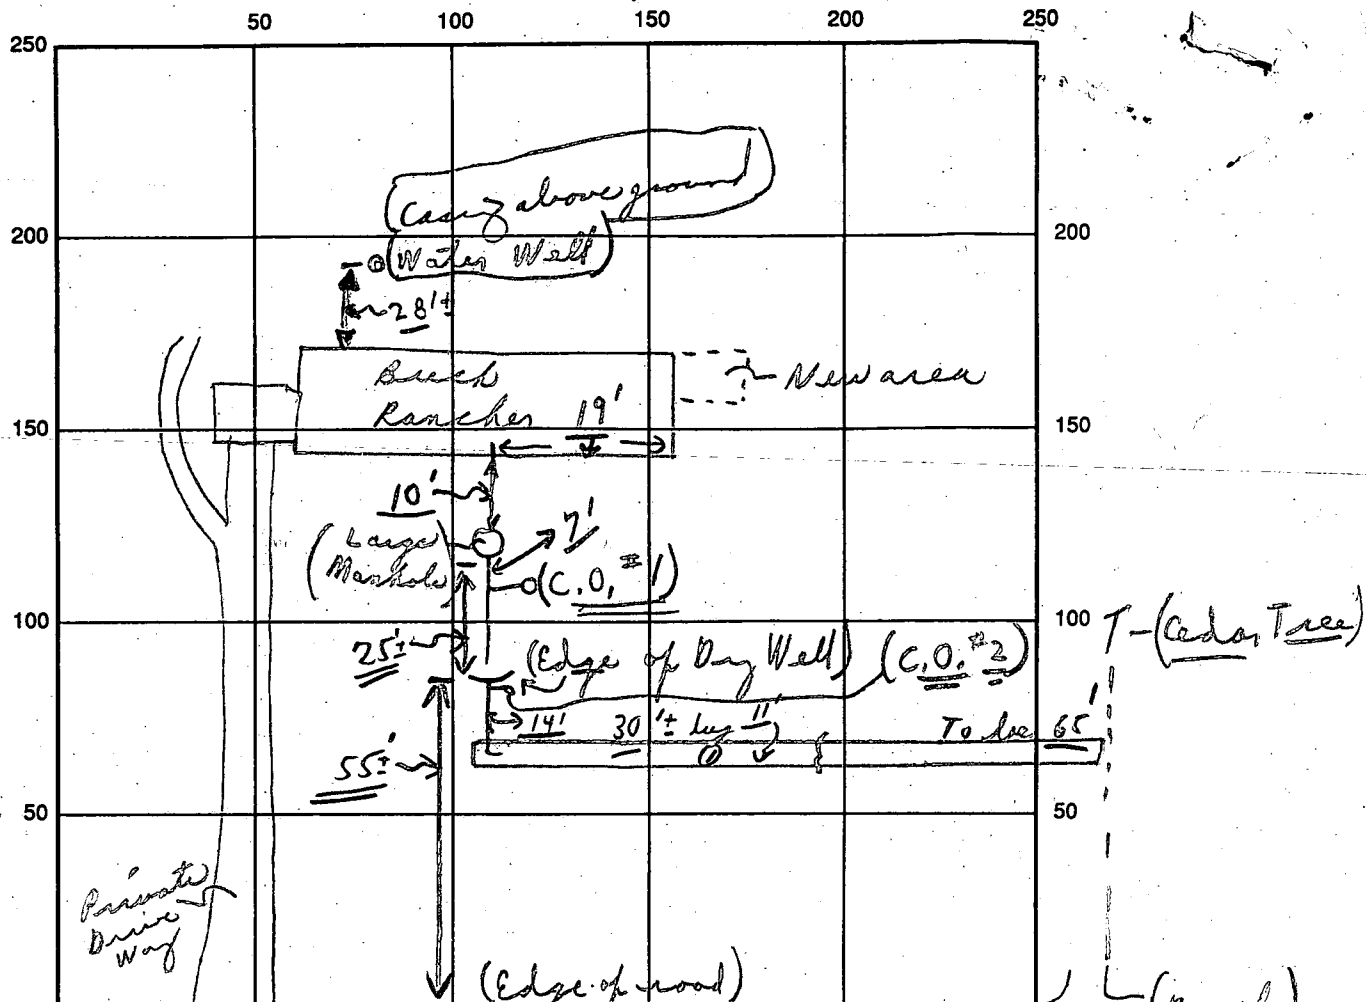

INDICATE NORTH - NAME ADJOINING ROADWAY AS BASE LINE

SEPTIC TANK LEVEL Existing CLEANOUTS New near S.T. & D.W. C.O. #1 ok; T. to be C.O. #2 ✓

DISTRIBUTION BOX LEVEL 1" above old dry well

DRAIN FIELD/TITLE DEPTH 11 1/2 (average) FT. TRENCH WIDTH 2 FT. INLET DEPTH 5 FT.

EFFECTIVE GRAVEL DEPTH 6 FT. TOTAL LENGTH 65 FT.

NUMBER OF TRENCHES 1 ONE SIDEWALL/END AREA 390 SQ. FT.

DRYWALL INSIDE DIAMETER — FT. EFFECTIVE DEPTH BELOW INLET — FT.

ABSORBENT AREA 390⁺ SQ. FT.

REMARKS: 5/20/93 Repair 1/2" accomplished; ok to cover as finish; trench cavity due to heavy soil above lighter soil; material on site; Final per previous and above.

DATE SYSTEM APPROVED 5/20/93 INSPECTOR Charles Bryan Street

8/12/69 approved by JTH

PERMIT

SEWAGE DISPOSAL SYSTEM

P 14678

A 14331

MARYLAND STATE DEPARTMENT OF HEALTH

HOWARD COUNTY

ELLICOTT CITY

DISTRICT 5

DATE 7/30/69

INDEXED

Robert Dubin Co.

IS PERMITTED TO INSTALL ☒ ALTER

ADDRESS Rt. 2, Clarksville, Maryland

PHONE 286-3432

A SEWAGE DISPOSAL-SYSTEM LOCATED AT

SUBDIVISION Kings Manor

ROAD 11 925 Queen Street

LOT 3

PROPERTY OWNER ~~Phillip M. Brown~~

RON HALE

ADDRESS

SPECIFICATIONS - 3 bedrooms

DRAIN FIELD DEPTH FEET, BOTTOM AREA SQ. FT.

SEEPAGE PITS ABSORBENT SIDE-WALL AREA SQ. FT.

SEPTIC TANK CAPACITY 750 GALLONS

FOR GARBAGE GRINDER, INCREASE DISPOSAL AREA 22% & TANK CAPACITY 50%.

OTHER Dry well - 336 sq. ft. absorbent sidewall area to begin below the first 5 ft. of non-porous soil. Maximum depth permitted for dry well is 11 ft. below the original grade. Place the dry well 70 ft. off right side line and 45 ft. off front property line as seen from Queen's Street.

NOTE: ALL PIPE FROM HOUSE TO SEPTIC TANK MUST BE CAST IRON.

PERMIT VOID AFTER THREE YEARS.

PLANS APPROVED BY Robert V. Torre

DATE 3/26/69

FILL SEPTIC TANK AND DISTRIBUTION BOX WITH WATER BEFORE CALLING FOR AN INSPECTION. COVER NO WORK UNTIL INSPECTED AND APPROVED.

NEITHER THE HOWARD COUNTY COMMISSIONERS NOR THE HEALTH DEPARTMENT IS RESPONSIBLE FOR THE SUCCESSFUL OPERATION OF ANY SYSTEM.

BLDG. PERMIT SIGNED

AND RETURNED

3/4/93
Serial # 97475 - 1-Story Addition

NOTIFY THE HEALTH DEPARTMENT 48 HOURS
BEFORE EXCAVATIONS ARE TO BE BACK FILLED.

A 14331

INDICATE NORTH. - NAME ADJOINING ROADWAY AS BASE LINE

Green Lt

11125

CLEANOUTS

TILE FIELD, DEPTH _____ FT. TRENCH WIDTH _____ FT.

GRAVEL DEPTH _____ IN. TOTAL LENGTH _____ FT.

NUMBER OF TRENCHES_____ TOTAL BOTTOM AREA_____

SEEPAGE PITS, INSIDE DIAMETER 10 FT. DEPTH BELOW INLET 6 1/2 FT.

ABSORBENT AREA 351 SQ. FT.

REMARKS.

DATE SYSTEM APPROVED

8/12/69

INSPECTOR

James T. Wright

APPLICATION

SEWAGE DISPOSAL TESTING

A 14331

P _____

MARYLAND STATE DEPARTMENT OF HEALTH

HOWARD COUNTY *Septic Tank - 750 gal.*

ELLICOTT CITY

Dry Well - 336 sq. ft. absorbent sidewall area to begin below the first 5 ft. of non-porous soil. Maximum depth permitted for dry well is 11 ft. below the original grade. Place the dry well 70 ft. off right side line and 45 ft. off front property line as seen from Queen's Street.

DISTRICT 5

DATE 3/13/69

TO: THE COUNTY HEALTH OFFICER
ELLICOTT CITY, MARYLAND

I, HEREBY, APPLY FOR THE NECESSARY TESTS IN ORDER TO CONSTRUCT (OR RECONSTRUCT) A SEWAGE DISPOSAL SYSTEM.

PROPERTY OWNER Phillip M. Brown

ADDRESS 1020 New 29, Laurel, Md. PHONE PA 5-0946

PROPERTY LOCATION:

SUBDIVISION Kings Manor LOT NO. 3

ROAD AND DESCRIPTION Queen Street

OCCUPANT _____ PHONE _____

PERSON TO CONSTRUCT SYSTEM _____

ADDRESS _____ PHONE _____

SIZE OF LOT 40,000 sq. ft. TYPE BLDG. 3

NUMBER OF BEDROOMS
(Single Fmly. Dwllg.)

IF NOT SINGLE RESIDENCE DESCRIBE _____

SIGNATURE OF APPLICANT Phillip M. Brown

APPROVED BY Robert V. Toney FOR Dry Well DATE 3/26/69

(KIND OF SYSTEM)


REJECTED BY _____ FOR _____ DATE _____

(KIND OF SYSTEM)

HOLD PENDING FURTHER TESTS _____ DATE _____

REASONS FOR REJECTION OR HOLDING _____

THIS IS NOT A PERMIT

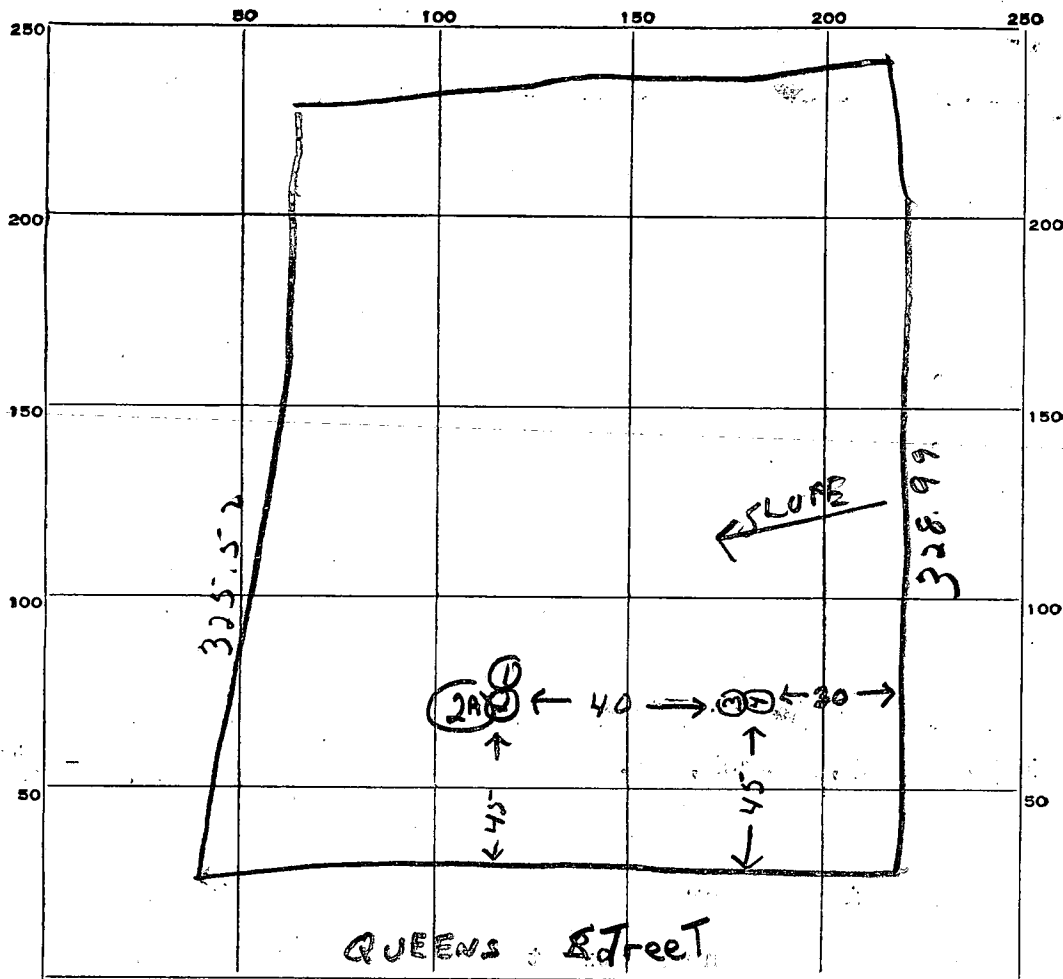


INDICATE NORTH. - NAME ADJOINING ROADWAY AS BASE LINE.

DATE	TEST NO.	DEPTH	PRE-WET		TEST - 1" DROP		TIME
			START	STOP	START	STOP	
3/26/69	1	10 ft.	9 ⁵³	9 ⁵⁷	9 ⁵⁷	10 ⁰³	6 min
	2	4 ft.	9 ⁵⁴	10 ¹⁸	10 ¹⁸	Overtime 2nd inch	
Notes Dig to 11 1/2 ft	3	10 1/2 ft	10 ¹²	10 ¹⁸	10 ¹⁸	10 ³²	14 min
	4	6 1/2 ft	10 ¹⁸	10 ²⁵	10 ²⁵	10 ⁴⁰	15 min
	2A	5 1/2 ft	10 ⁵⁷	10 ⁵⁹	10 ⁵⁹	11 ⁰⁴	5 min

SOIL AUGER FINDING

TESTED BY Robert Tove

REMARKS

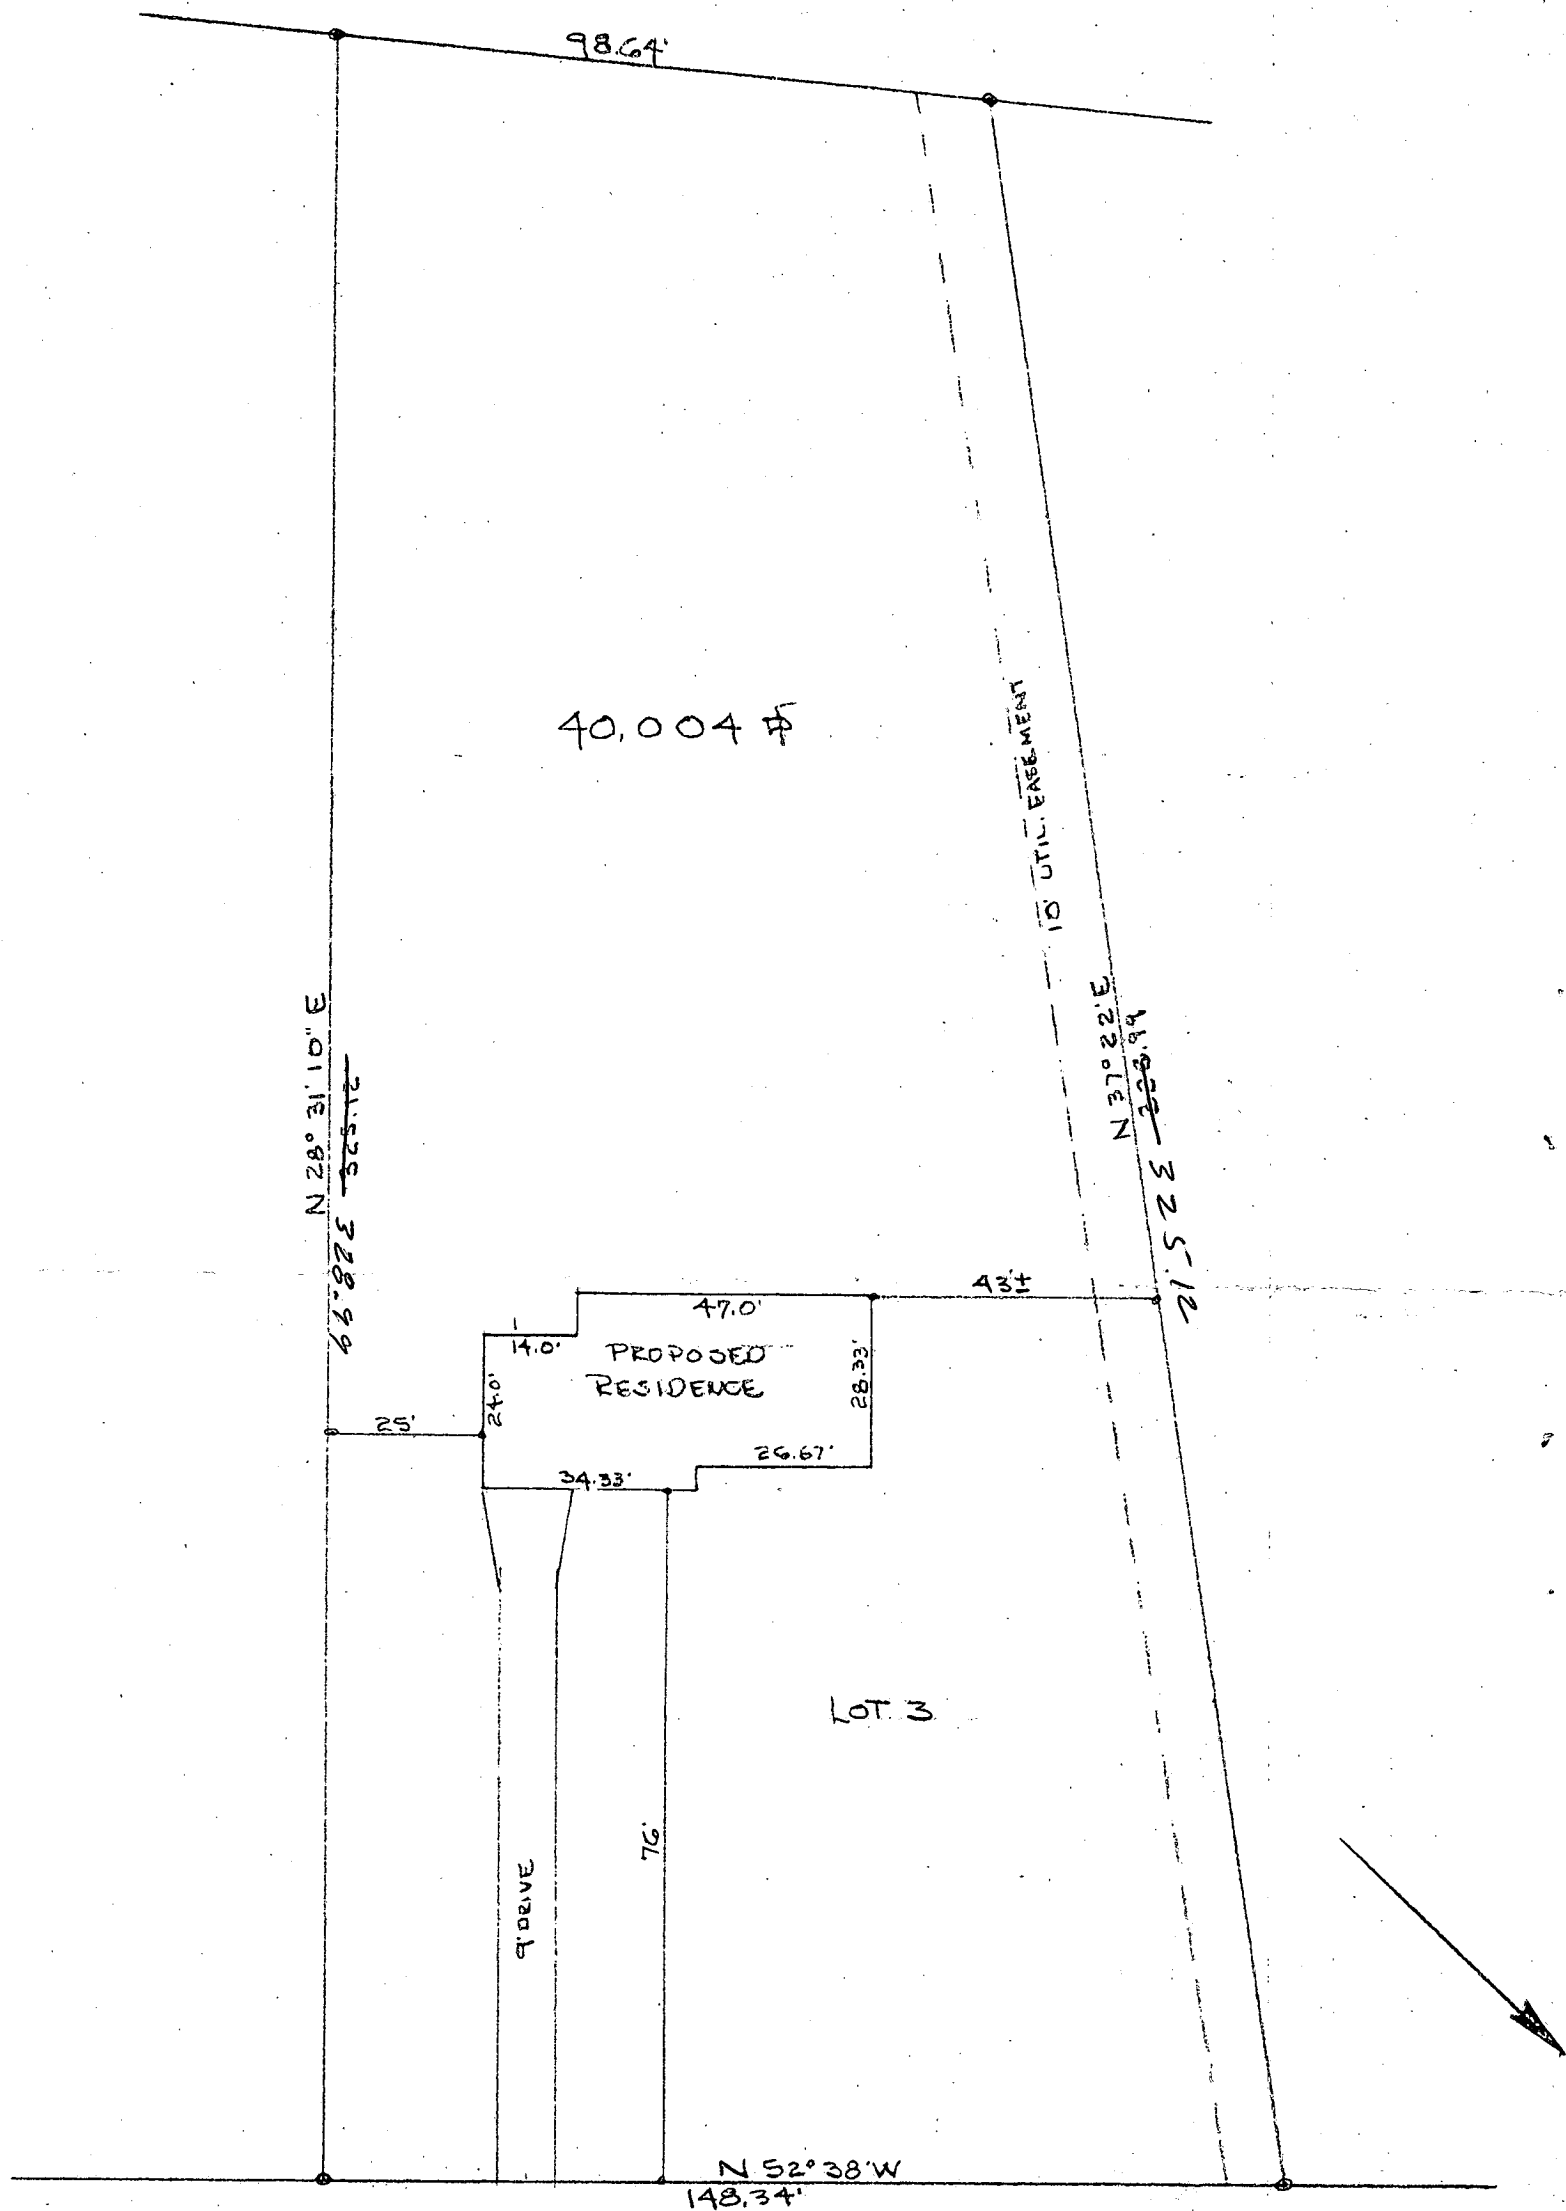


QUEEN STREET

KINGS MANOR

LOT 3 FIFTH ELECTION DISTRICT

HOWARD COUNTY MARYLAND

SCALE: 1" = 30'

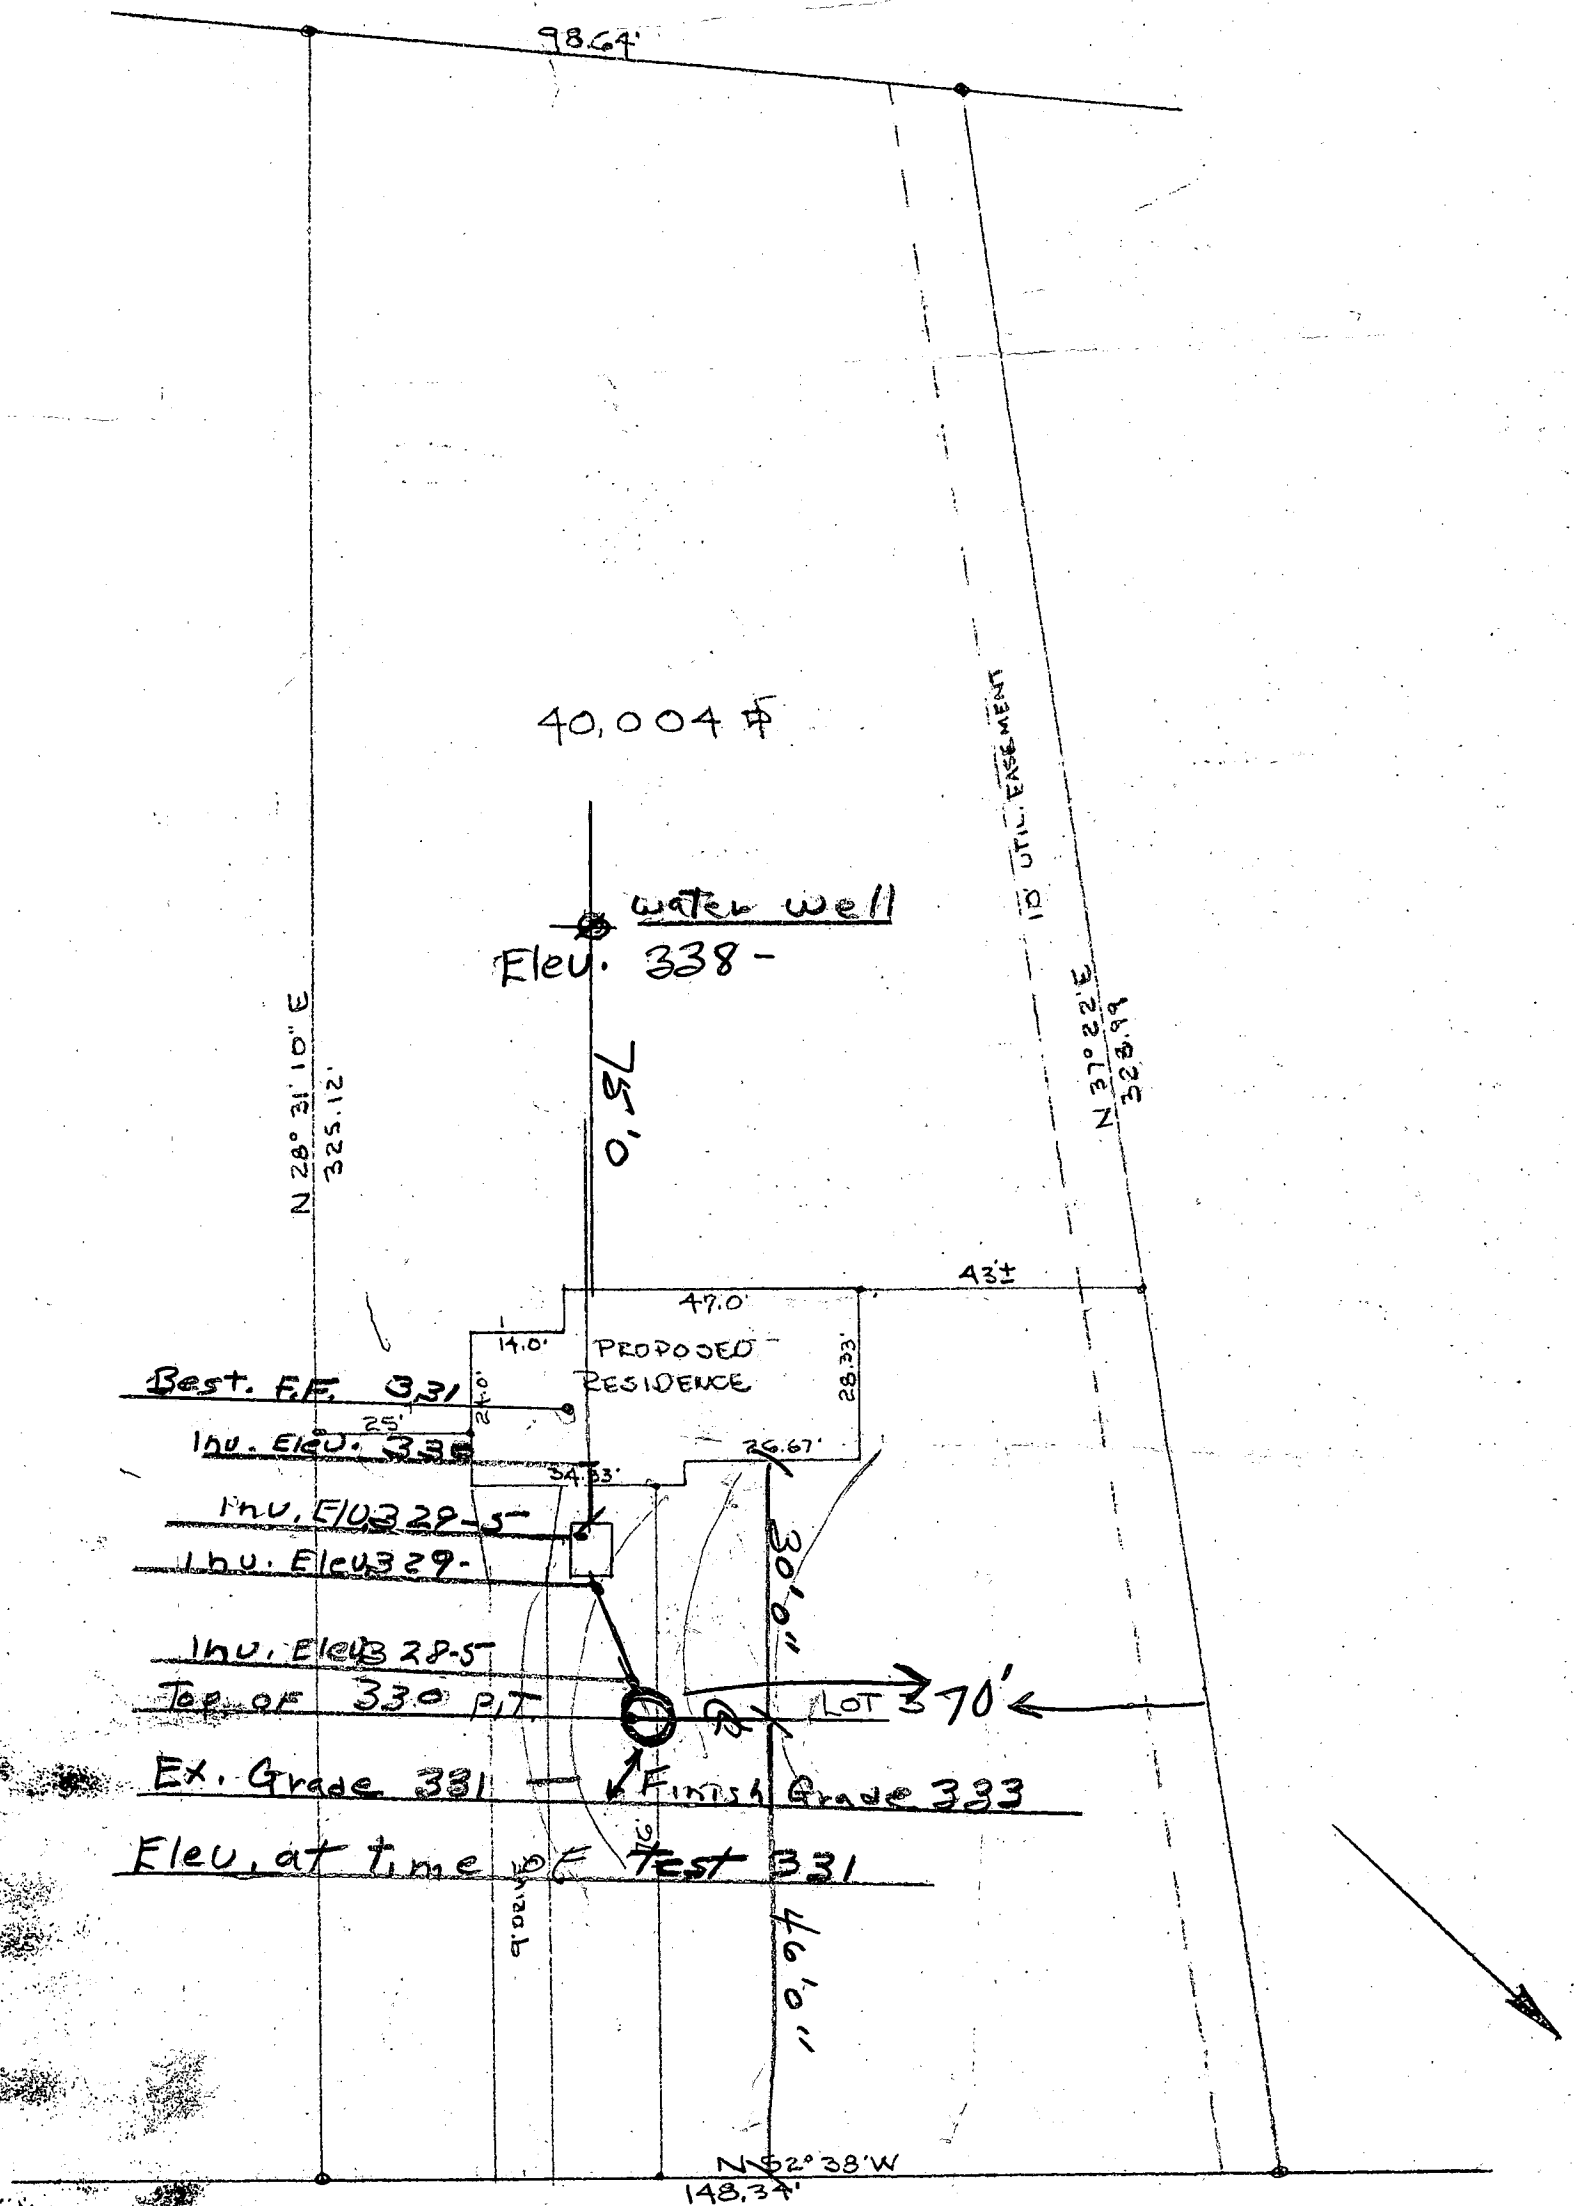

QUEEN STREET

KINGS MANOR

LOT 3 FIFTH ELECTION DISTRICT

HOWARD COUNTY - MARYLAND

SCALE: 1" = 30'

STATE OF MARYLAND DEPARTMENT OF WATER RESOURCES STATE OFFICE BLDG., ANNAPOLIS, MARYLAND 21401 APPLICATION FOR PERMIT TO DRILL WELL										APPLICATION MUST BE SUBMITTED AND PERMIT RECEIVED BEFORE DRILLING IS STARTED. FILL IN THIS FORM COMPLETELY									
B 1		2861		SEQUENCE NO. (DWR USE ONLY)															
1 2 3 (SEQ. NO.) 6																			
DATE RECEIVED (DWR USE ONLY)				OWNER COL 15 LAST NAME		Brown		FIRST NAME		Phillip		COL 34							
STREET OR RFD		1020 new		29								COL 55							
POST OFFICE		Lanval		MD								COL 80							
B 2				DRILLER INFORMATION															
1 2 3 (SEQ. NO.) 6																			
FIRST NAME		John C.		LAST NAME		Greene		IDENTITY NUMBER		201		32							
STREET OR RFD		26906 Ridge Rd										53							
POST OFFICE		Damascus		MD								80							
DATE OF APPLICATION		July 2/69																	
B 3				WELL INFORMATION															
1 2 3 (SEQ. NO.) 6																			
MAXIMUM PUMPING RATE (GALLONS PER MINUTE)				5								12							
AVERAGE DAILY QUANTITY NEEDED (GALLONS PER DAY)				500								20							
USE FOR WATER (CIRCLE APPROPRIATE BOX)																			
☒ DOMESTIC, HOME (SINGLE OR DOUBLE HOUSEHOLD UNIT ONLY)																			
☐ FARMING, AGRICULTURE, IRRIGATION																			
☐ INDUSTRIAL, COMMERCIAL, STATE AND FEDERAL GOVERNMENT																			
☐ MUNICIPAL WATER SUPPLY																			
☐ PRIVATE WATER COMPANY																			
☐ TEST																			
APPROXIMATE DEPTH OF WELL				100								FEET							
METHOD OF DRILLING USED (CIRCLE APPROPRIATE METHOD)																			
BORED (OR AUGERED) JETTED DRIVEN																			
30-37 AIR-ROTARY AIR-PERCUSSION ROTARY (HYDRAULIC ROTARY)																			
CABLE REVERSE ROTARY																			
OTHER (DESCRIBE)																			
REPLACEMENT OR DEEPEMED WELLS (CIRCLE APPROPRIATE BOX)																			
☒ THIS WELL WILL NOT REPLACE AN EXISTING WELL																			
☐ THIS WELL WILL REPLACE A WELL THAT WILL BE ABANDONED AND SEALED																			
☐ THIS WELL WILL REPLACE A WELL THAT WILL BE USED AS A STANDBY																			
☐ THIS WELL WILL DEEPM AN EXISTING WELL																			
PERMIT NUMBER OF WELL TO BE REPLACED OR DEEPEMED (IF AVAILABLE)																			
NOT TO BE FILLED IN BY DRILLER (DWR USE ONLY)																			
APPROPRIATION																			
PERMIT NUMBER																			
ENGINEER REVIEW (WRITE DISTRICTING IN BOX)																			
FORCE																			
A E N S G W Q																			
CONDITIONS																			
70 71 72 73 74 75 76 77 78 79																			
B 5				HEALTH DEPARTMENT APPROVAL (NOT TO BE FILLED IN BY DRILLER)															
1 2 3 (SEQ. NO.) 6																			
STATE DEPARTMENT OF HEALTH (CIRCLE BOX IF STATE HEALTH)																			
MO. DAY YR.																			
DATE																			
APPROVED BY																			
TITLE																			
B 6				SPECIAL CONDITIONS 8-63 (DWR USE ONLY)															
1 2 3 (SEQ. NO.) 6																			

Howard

Phillip

John C. Greene

26906 Ridge Rd

Damascus, MD

July 2/69

100 FEET

ROTARY (HYDRAULIC ROTARY)

Howard

Phillip F. Idene

Director, Environmental Health

90930

65540

0450

HEALTH

STREET

QUEEN

Van
L. 1263
Malcolm, ex. 21

455

N 28° 31' 10" E 325.11

325.11

Lot 3
40,004

S 52° 38' 00" E

3/3/93
OK
PLANS TO SIGN
BP 47475 RH
HOUSE

STATE OF MARYLAND
RICHARD A. HOLMES, JR.
LICENSE NO. 171
REGISTERED
PROPERTY LIFE SAVING CO.

HOUSE DETAIL

Scale: 1" = 30'

SURVEYOR'S CERTIFICATION

I hereby certify that the plan shown hereon is correct.
March 11, 1989

Richard A. Holmes, Jr.
Registered Property Line Surveyor
Md. No. 171

NOTES:

1. This plan was prepared without the benefit of a Title Report that may reveal additional conveyances, easements, rights of way restrictions.
2. This plan is not to be used for determining property lines and should not be used for locating or placing additional improvements.
3. The site does not lie within a 100 Year Flood Plain according to Flood Insurance Rate Map, Community Panel Map No. 240044-0038 dated 12-4-86.

Hand-drawn site plan of a property at 1925 Queen Street. The plan shows a rectangular lot with dimensions 46.8' by 28.5'. A 1-story brick house with a lower level is situated on the lot. A brick retaining wall is shown along the bottom edge, with a covered brick porch and concrete steps leading up to it. The plan also indicates concrete steps leading up to a brick wall on the left side. Various other dimensions are noted, including 14.2', 23.9', 14.3', 20.0', 26.7', 1.4', 8.4', and 5.4'.

**PRECISION SURVEYING
AND CONSULTING SERVICES**
4815 PRINCE GEORGES AVE. SUITE 1
BELTSVILLE, MARYLAND 20705
(301) 890-8500

DRAWN BY MLS	CHECKED BY RAH	RECORD NO. P-89021
SCALE: 1" = 60'		DWG NO. 14-001A
DATE: March, 1989		N.O. 2030



DEPARTMENT OF INSPECTIONS, LICENSES & PERMITS

David M. Hammerman, Director

CANCELLATION NOTICE

DATE: July 21, 1997

TO: (X) Department of Planning and Zoning

(X) Bureau of Engineering

(X) Health Department (Environmental)

RETURNED TO PERMITS 7/23/97 AH

(X) Inspectors: (Building)

() (Plumbing)

() (Electrical)

() (Fire)

(X) Licenses & Permit Division: (Building)

() (Plumbing)

() Tax Assessment Office

(X) Owner

(X) Division of Plan Review

() Other _____

RE: Cancellation and/or Expired Permit/Application

Serial Number Building Serial Number B00061892

Date of Issue Not Issued

Owner Ronald and Brenda Hale

Location 11925 Queen Street, Fulton, MD 20759

Description of Work Build 2 car garage 24 x 24 not attached to house

Reason The BOCA National Building Code/1996-Section 107.9

Time Limitation of Application.

FROM: *David M. Hammerman*

Chief, Licenses and Permit Division

Department of Inspections, Licenses and Permits

Phone Number (410) 313-2455

cancel/cw

QUEEN

LOCATION OF HOUSE

LOT 3

KINGS MANOR

(50' CLARKSVILLE DISTRICT N°5
HOWARD COUNTY
R/W) MARYLAND

STREET

Van Malcolm, et al
L. 1263
N 28°31'10"E 325.11'
F. 538
25' ↑
Wood Shed
N 48°07'46"W - 98.64'
Chain Link Fence

SEPTIC


House

LOT 3
40,004 sq ft

NET OWNER -
GARAGE ADJUSTED
TO MAINTAIN 20'


SETBACK
TO WELL

MR
9/29/95

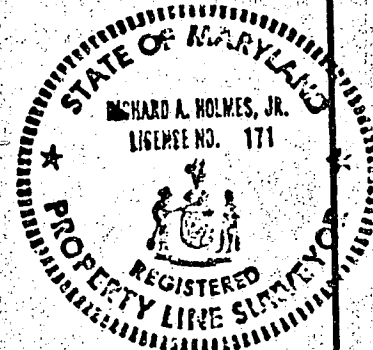

HOUSE DETAIL

Scale: 1" = 30'

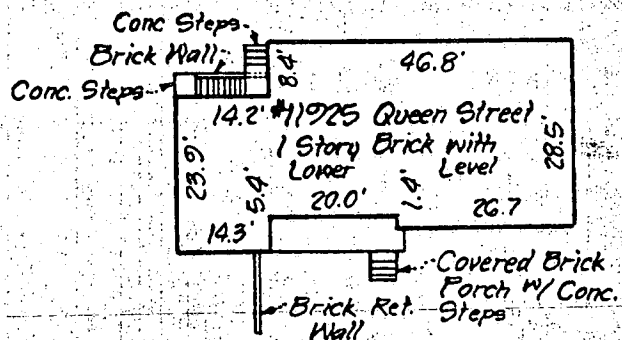

SURVEYOR'S CERTIFICATION

I hereby certify that the plan shown hereon is correct
March 11, 1989

Richard A. Holmes, Jr.
Richard A. Holmes, Jr.
Registered Property Line Surveyor
Md. No. 171

NOTES:

1. This plan was prepared without the benefit of a Title Report that may reveal additional conveyances, easements, rights of way restrictions.
2. This plan is not to be used for determining property lines and should not be used for locating or placing additional improvements.
3. The site does not lie within a 100 Year Flood Plain according to Flood Insurance Rate Map, Community Panel Map No. 240044-0038 dated 12-4-86

**PRECISION SURVEYING
AND CONSULTING SERVICES**
4815 PRINCE GEORGES AVE. SUITE 1
BELTSVILLE, MARYLAND 20705
(301) 890-8500

DRAWN BY: NS	CHECKED BY: RAH	RECORD NO. P-89021
SCALE: 1" = 60'	DWG NO. 14-001A	N.O. 2030
DATE: March, 1989		

10/4
WAITING FOR
REVISION
GARAGE TO BE MOVED
(PER MR.)

49329

95 SEP 22 PM 4:09

RECEIVED
FBI
SEP 22 1995