

APPLICATION

PERCOLATION TESTING

A 514952

P _____

HOWARD COUNTY HEALTH DEPARTMENT

BUREAU OF ENVIRONMENTAL HEALTH

3525-H ELLICOTT MILLS DRIVE/ELLICOTT CITY, MARYLAND 21043
TELEPHONE: 313-2640

DISTRICT _____

DATE 2/28/01

TO: THE COUNTY HEALTH OFFICER
ELLICOTT CITY, MARYLAND

I HEREBY APPLY FOR THE NECESSARY TEST PRIOR TO APPLICATION FOR PERMIT TO CONSTRUCT (OR RECONSTRUCT) A SEWAGE DISPOSAL SYSTEM.

PROPERTY OWNER Waterford Farm Joint Venture

ADDRESS 4003 Jennings Chapel Rd PHONE _____
Brookville MD 20833

AGENT OR PROSPECTIVE BUYER _____

ADDRESS _____ PHONE _____

PROPERTY LOCATION:

SUBDIVISION Waterford Property LOT NO. 30

ROAD AND DESCRIPTION Daisy Road

TAX MAP 13, 14, 20, 21 PARCEL # 20

SIZE OF LOT _____ TYPE BLDG. SFD
(SINGLE FAMILY DWELLING OR COMMERCIAL)

THE SYSTEM INSTALLED UNDER THIS APPLICATION IS ACCEPTABLE ONLY UNTIL PUBLIC FACILITIES BECOME AVAILABLE. I FULLY UNDERSTAND THE
FEE CONNECTED WITH THE FILING OF THIS PERC TEST APPLICATION IS NON-REFUNDABLE UNDER ANY CIRCUMSTANCES. I ALSO AGREE TO
COMPLY WITH ALL M.O.S.H.A. REQUIREMENTS IN TESTING THIS LOT. Chukar Shyn
(SIGNATURE OF APPLICANT)

APPROVED BY _____ FOR _____ DATE _____

DISAPPROVED BY _____ FOR _____ DATE _____

HOLD PENDING FURTHER TESTS _____

REASONS FOR REJECTION OR HOLDING _____

PERCOLATION TEST PLAT/PRELIMINARY PLAT - TITLE OR I.D. # _____ DATE _____



SITE DEVELOPMENT PLAN/FINAL PLAT - TITLE OR I.D. # _____ DATE _____

THIS IS NOT A PERMIT

AS14952-B


COUNTY #

SOIL PROFILE

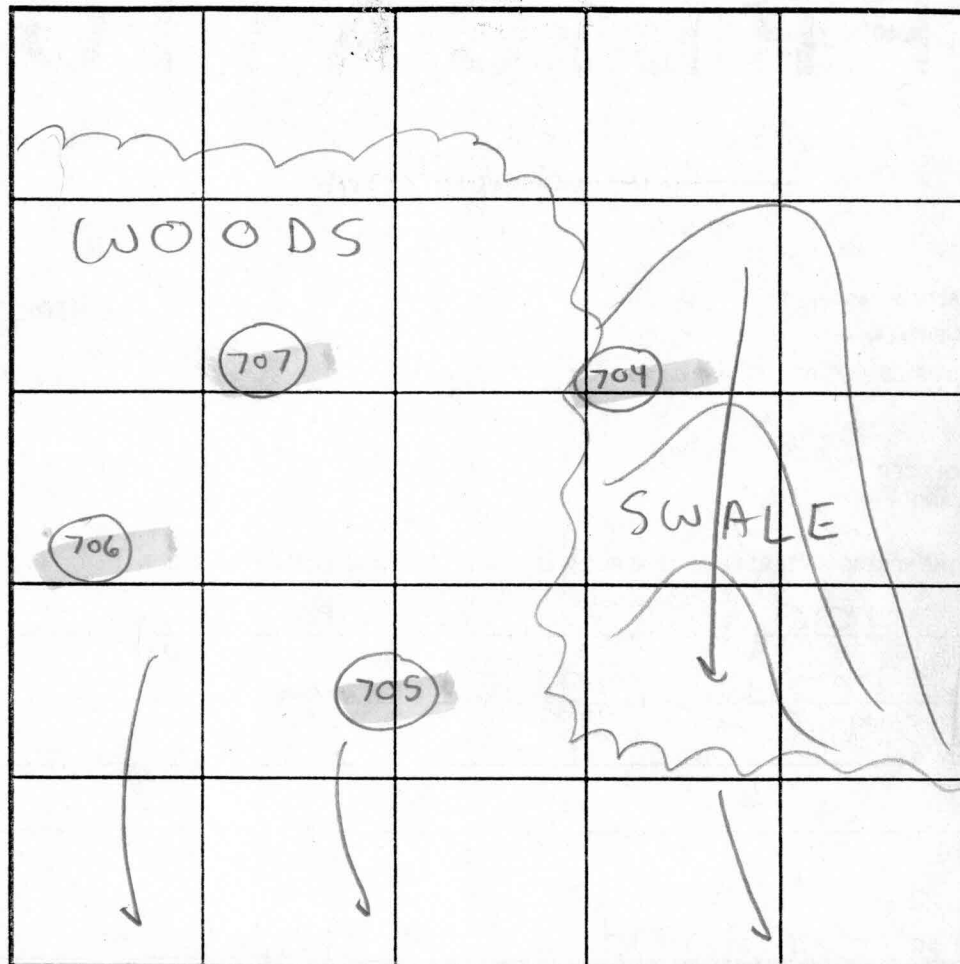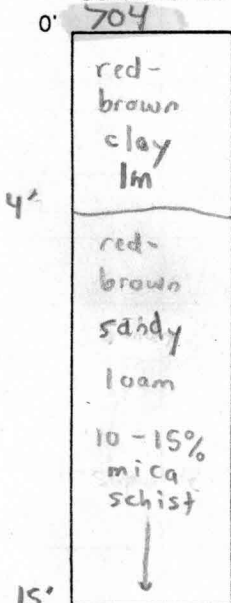

LOT 30

SOIL PROFILE

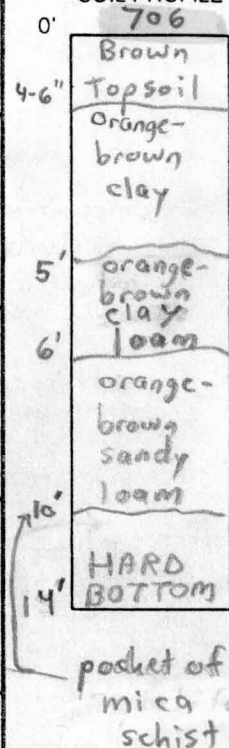

INDICATE NORTH - NAME ADJOINING ROADWAY AS BASE LINE.

DATE	TEST NO.	DEPTH	PRE-WET		TEST - 1" DROP		TIME	
			START	STOP	START	STOP		
6/7/01	704	4'5" T 15' V	2:37pm	2:39pm	2:39pm	2:43pm	4min	
	705	4' T 13' V	2:53pm	2:54pm	2:54pm	2:56pm	2min	
	707	13' V	(VISUAL OK SEE SOIL PROFILE)					
	706	6' T 14' V	3:32pm	3:33pm	3:33pm	3:35pm	2min	



REMARKS Shallow System Only!


TYPE OF SOIL Glenelg (Fine Sandy Loam)


TESTED BY SRK Todd Parks = Backhoe Chuck Sharp ALSO PRESENT Will Sharp

TRENCH DESIGN DATA: AVERAGE PERCOLATION TIME 2min TRENCH WIDTH 3'


INLET DEPTH 2' MAXIMUM BOTTOM DEPTH 4' SQ. FT/BEDROOM 180

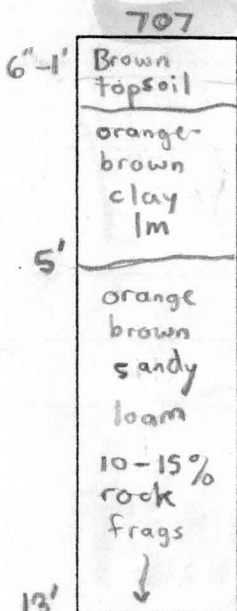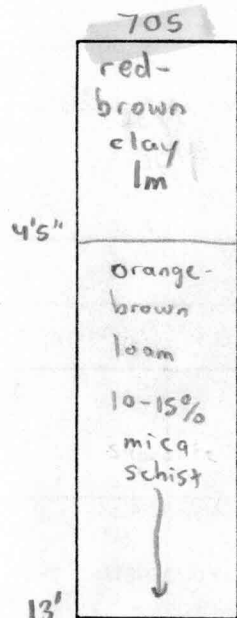

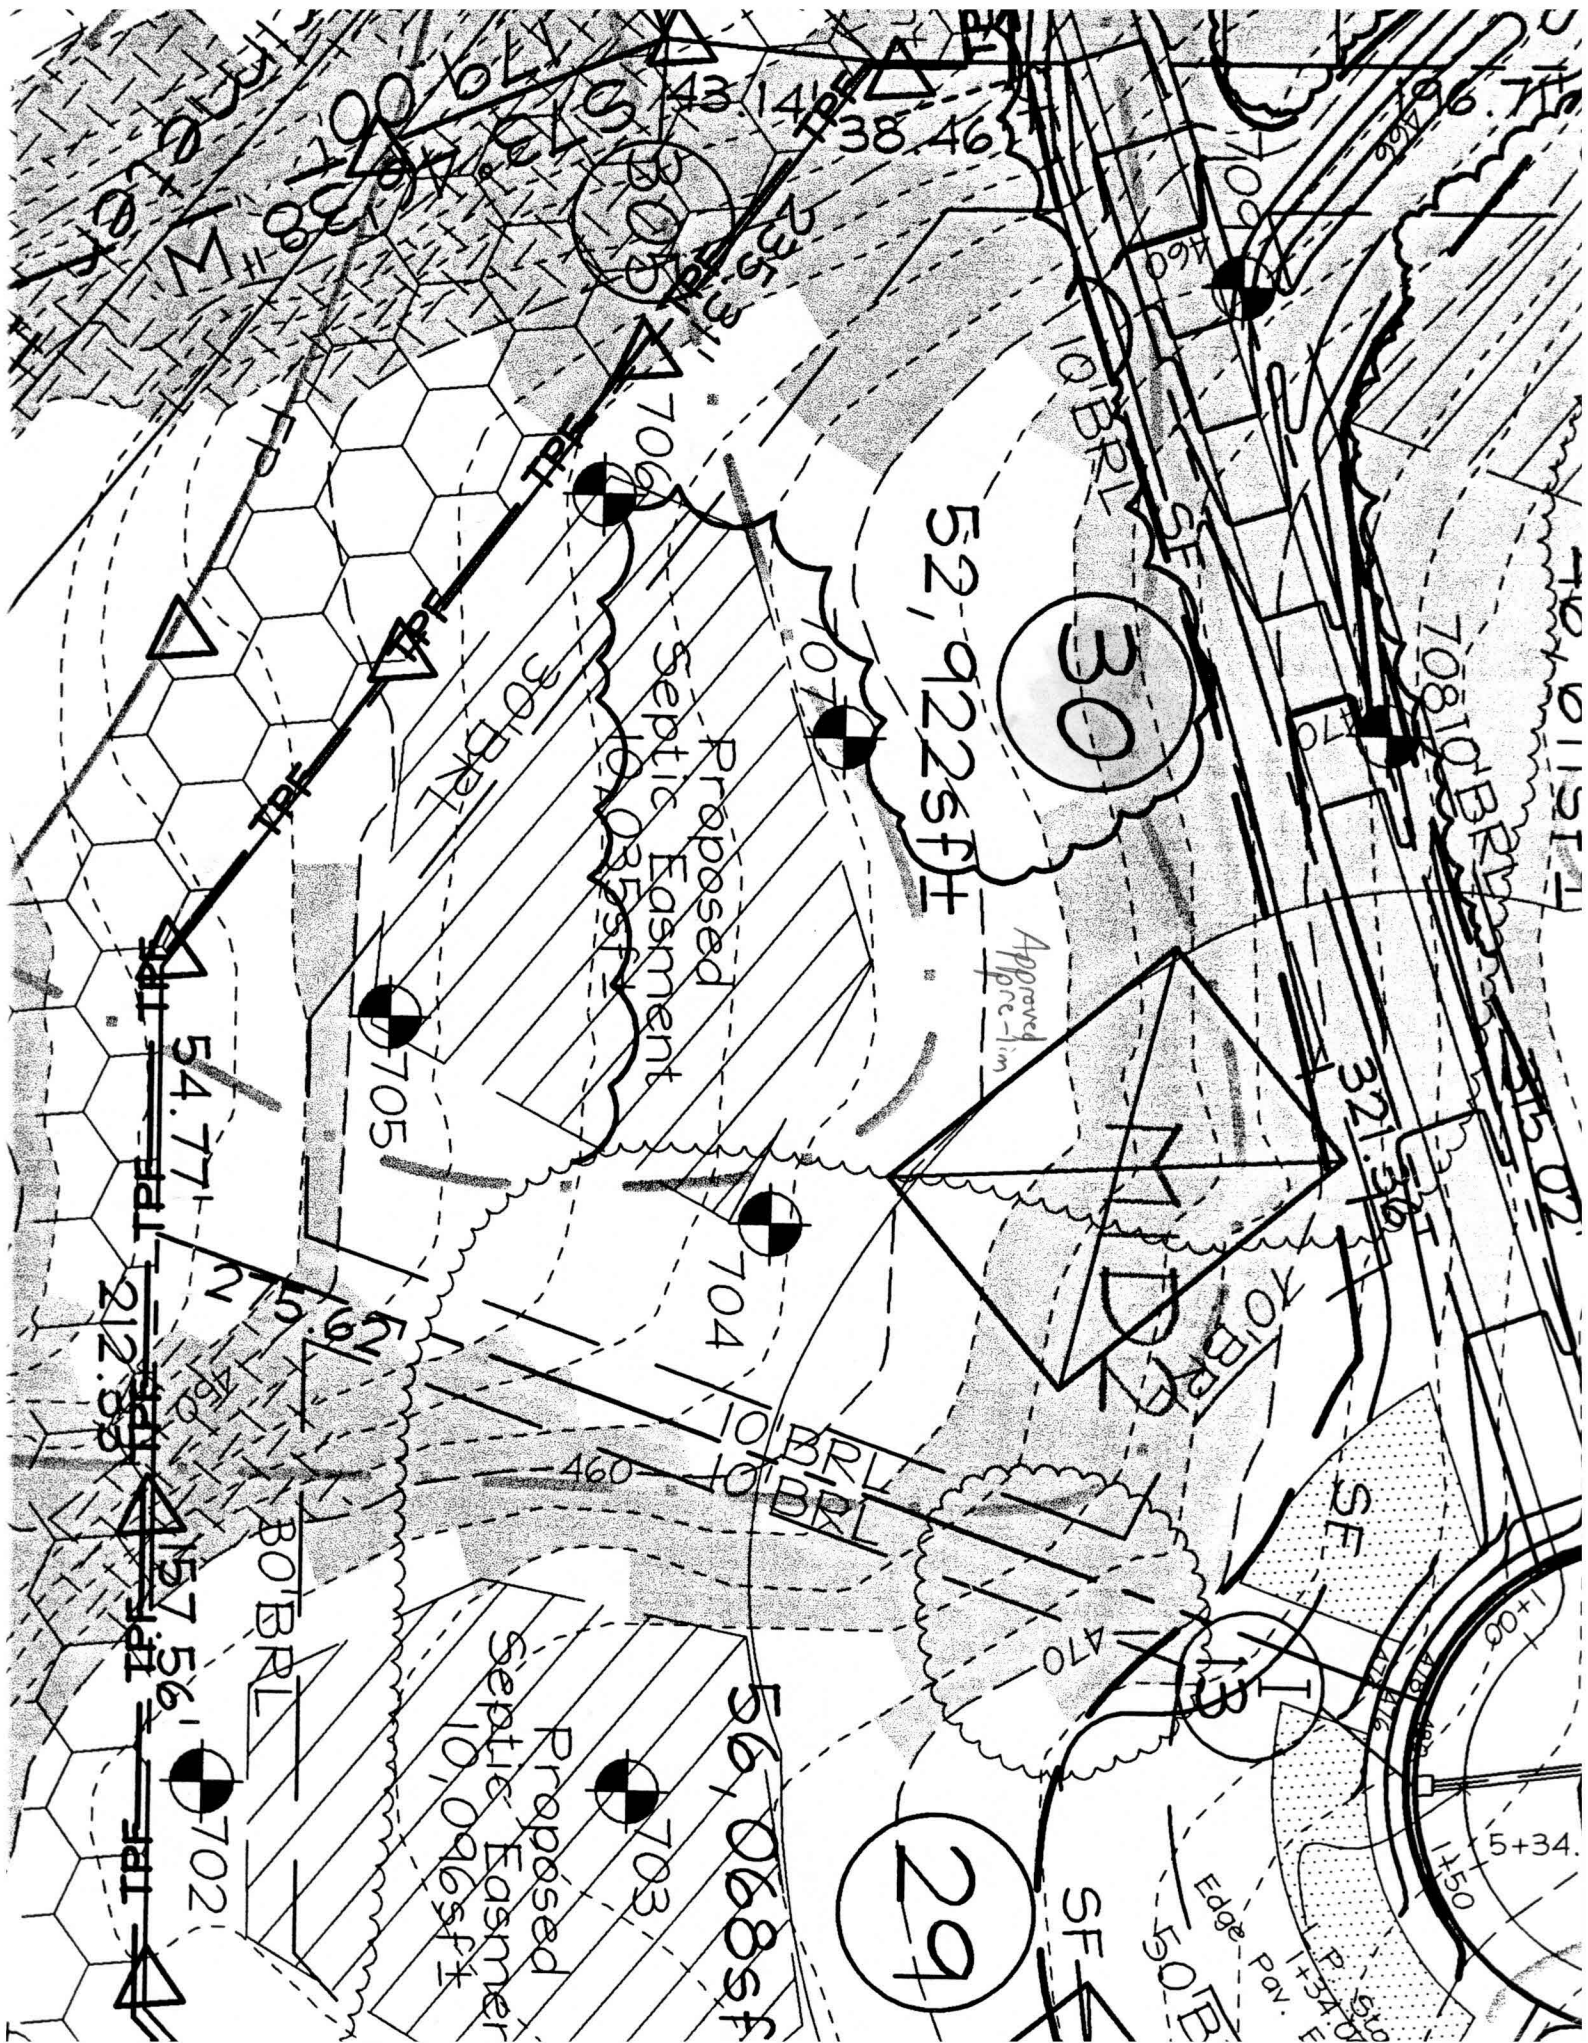

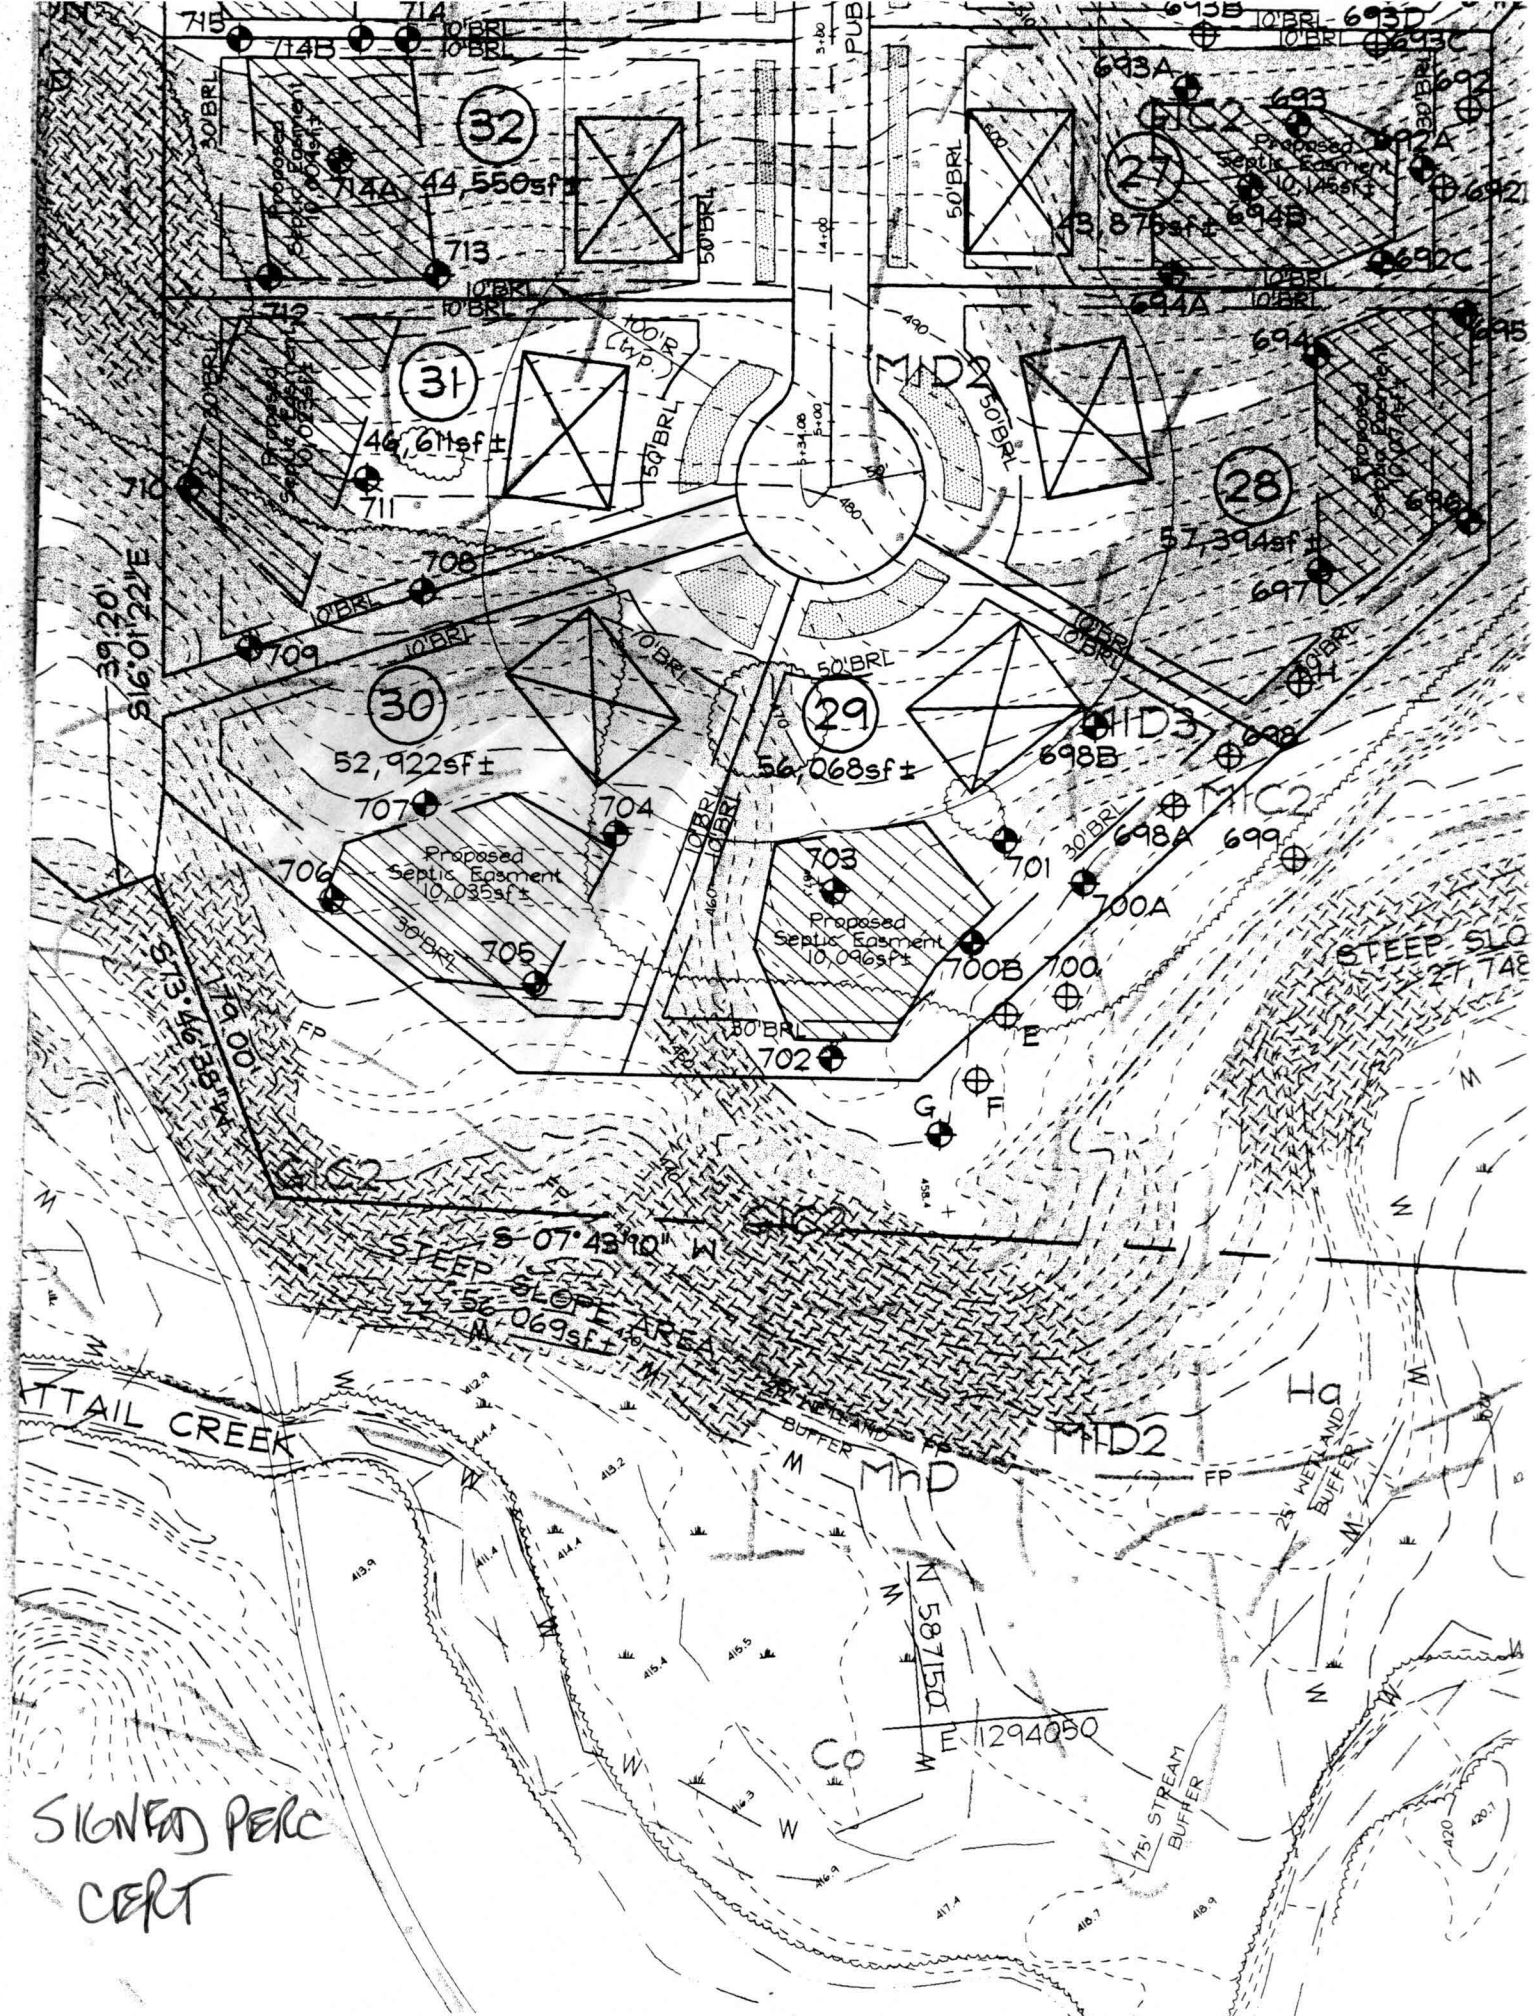

SIGNED PERC
CERT

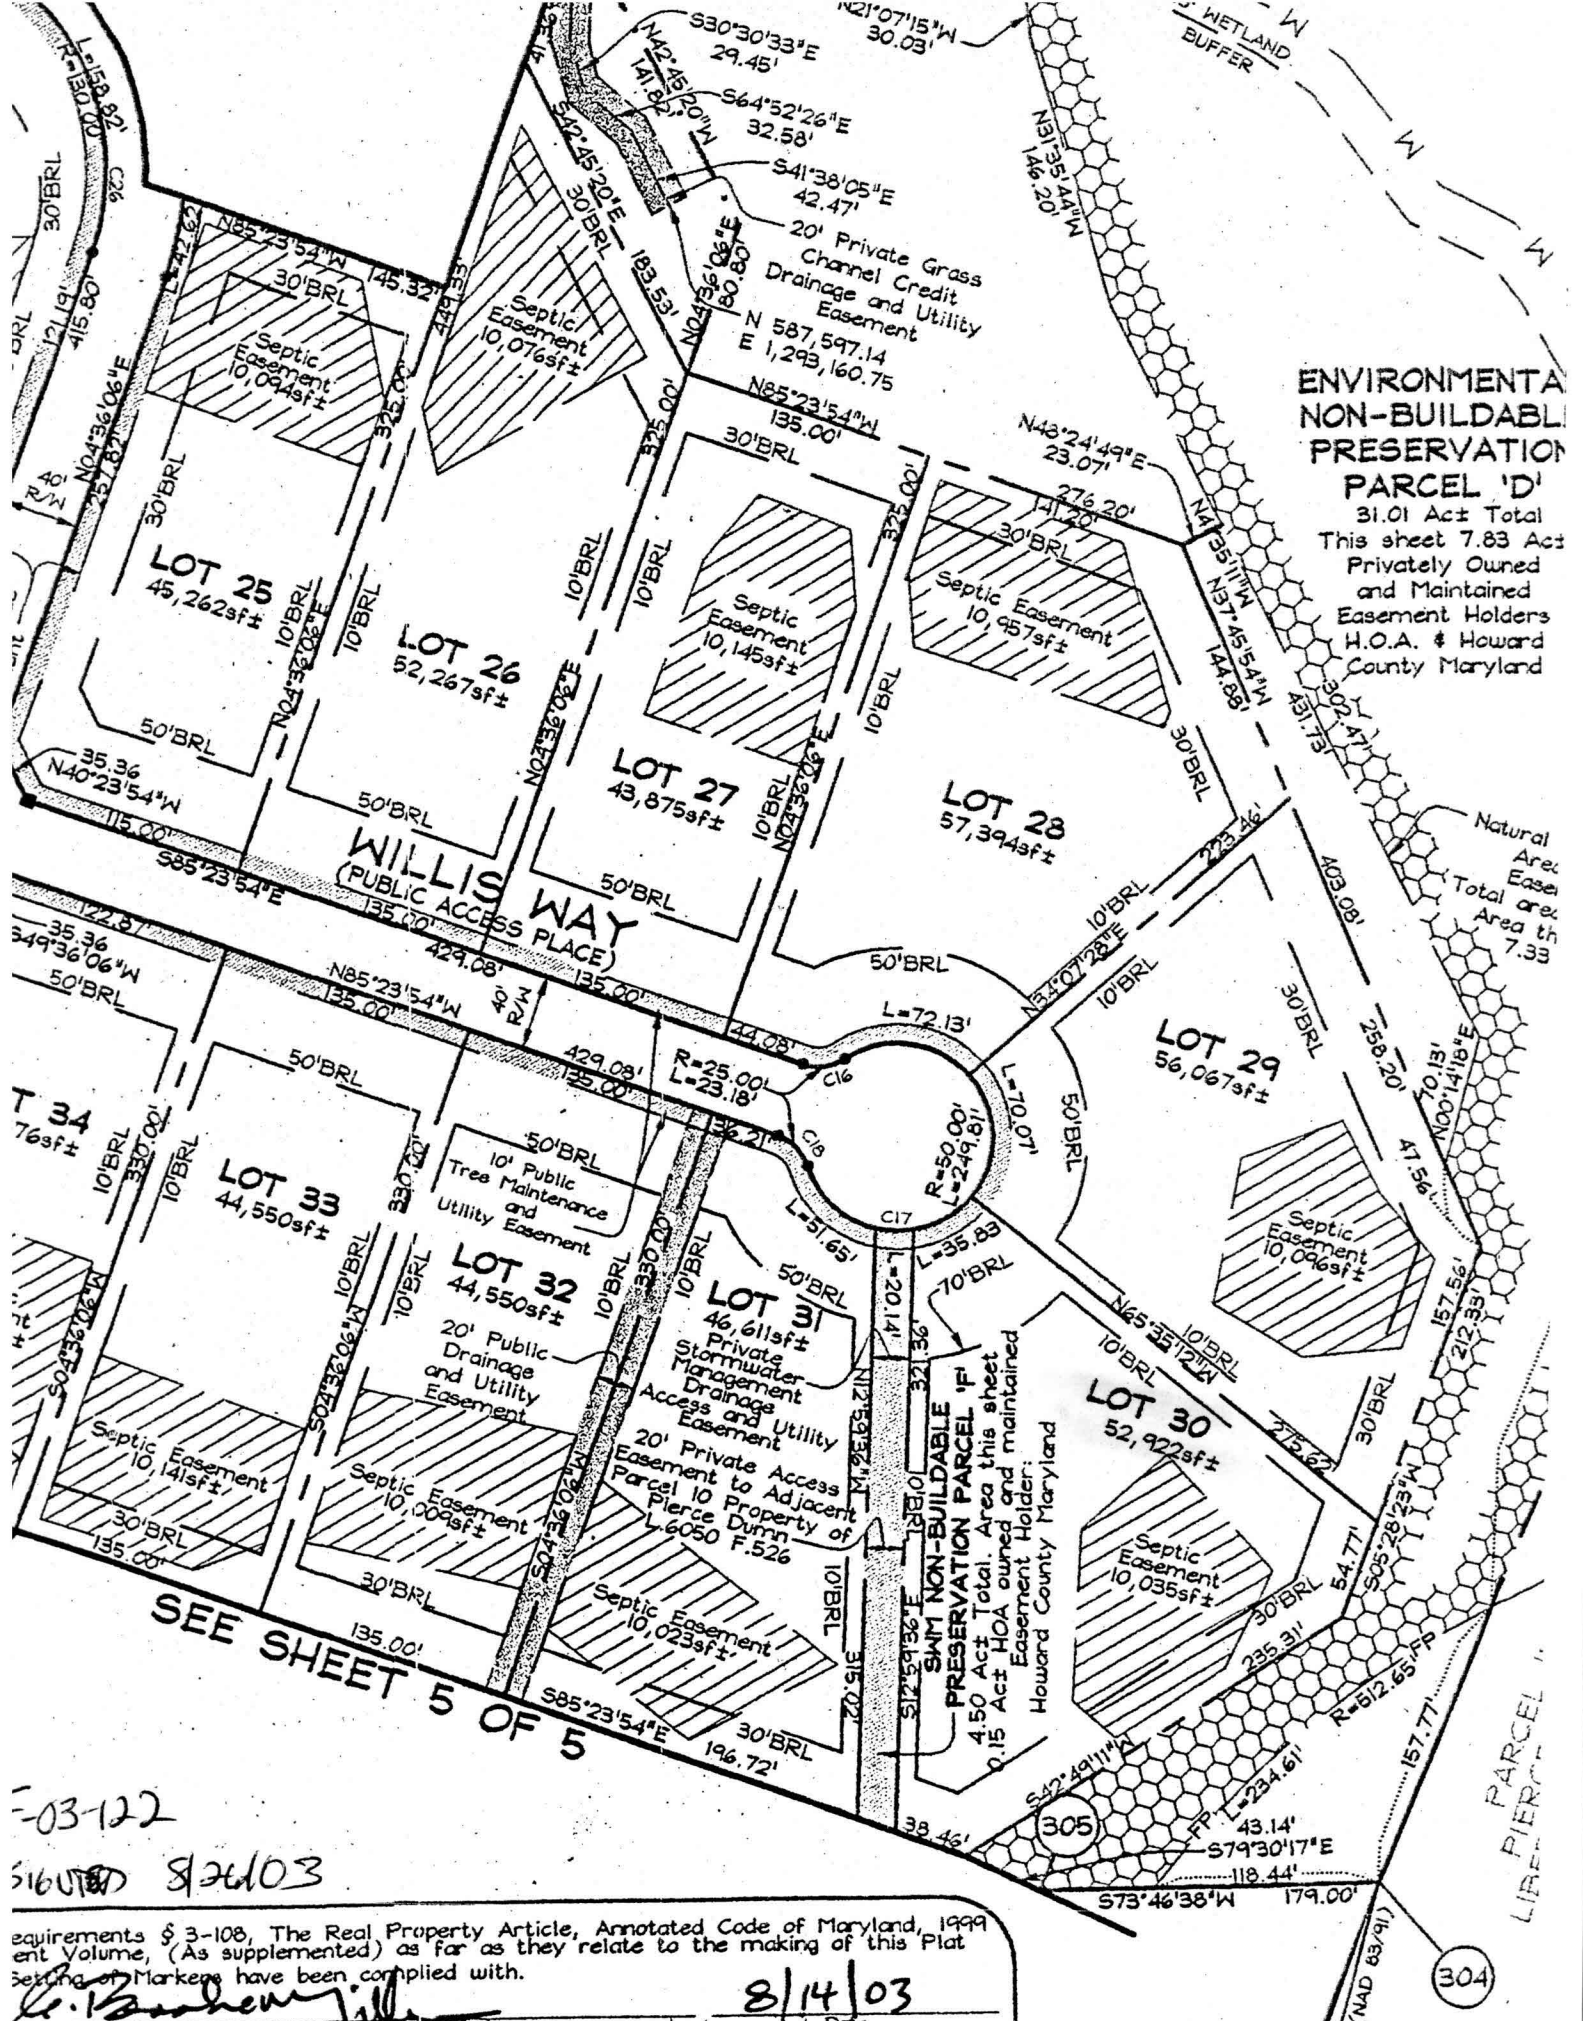

**ENVIRONMENTAL
NON-BUILDABLE
PRESERVATION
PARCEL 'D'**
31.01 Act± Total
This sheet 7.83 Act±
Privately Owned
and Maintained
Easement Holders
H.O.A. & Howard
County Maryland

Natural
Area
Easement
Total area
Area th
7.33

**ENVIRONMENTAL
NON-BUILDABLE
PRESERVATION PARCEL 'F'**
4.50 Act± Total. Area this sheet
0.15 Act± HOA owned and maintained
Easement Holder:
Howard County Maryland

SEE SHEET 5 OF 5

-03-122
516010 8/26/03

requirements § 3-108, The Real Property Article, Annotated Code of Maryland, 1999
ent Volume, (As supplemented) as far as they relate to the making of this Plat
Setting of Markers have been complied with.
C. J. Baughman
Miller (Maryland Property Line Surveyor #135)
8/14/03
Date

304