

HOWARD COUNTY PERMIT APPLICATION

PERMIT NUMBER

B00155493

6-2000-9221
 KJB

Building Address 12041 Woodrow Moss
240011 City Hill
 Suite/Apt. #: _____ SDP/WP/Petition #: 03 030
 Census Tract 603000 Subdivision Hameland #117385
 Section _____ Area _____ Lot 12
 Tax Map 10 Parcel A/B 446 Grid 5722
 Zoning RCDP Map Coordinates _____ Lot size _____

Property Owner's Name NVA Inc
 Address 12041 Woodrow Moss
 City Ellicott City State MD Zip Code 21043
 Home Phone _____ Work Phone 301-5956
 Applicant's Name & Mailing Address, (if other than stated hereon):
KS Real Estate Services
1547 Green Tree Rd
Ellicott City MD 21043
 Phone 410-994-4112 Fax _____

Existing Use Yard
 Proposed Use SEW
 Estimated Construction Cost \$ 155,000
 Description of Work Sewer - 4 Sewer
2 story - full bond - 6 R - 2 TB - 110
1.5 - 2.5 - 6.5 - 2.5

Contractor Company NVA Inc
 Contact Person Kimberly Paul
 Address 7011 Newville Rd
 City Maryland State MD Zip Code 21041
 License No. _____
 Phone 410-994-4112 Fax _____

Occupant or Tenant _____
 Contact Name _____
 Address _____
 City _____ State _____ Zip Code _____
 Phone _____ Fax _____

Engineer or Architect Company _____
 Contact Person _____
 Address _____
 City _____ State _____ Zip Code _____
 Phone _____ Fax _____

BUILDING DESCRIPTION - COMMERCIAL

BUILDING DESCRIPTION - RESIDENTIAL

Building Characteristics
 Height: _____
 No. of stories: _____
 Gross area, sq. ft. per floor: _____
 Use group: _____
 Construction type:
 Reinforced Concrete
 Structural Steel
 Masonry
 Wood Frame
 State Certified Modular

Utilities
 Water Supply:
 Public
 Private
 Sewage Disposal:
 Public
 Private
 Electric Yes No
 Gas Yes No
 Heating System:
 Electric Oil
 Natural Gas
 Propane Gas
 Sprinkler system: N/A
 Full
 Partial
 Other Suppression
 # of Heads

Building Characteristics
 SF Dwelling SF Townhouse
 Depth Width
 1st floor: 35 32
 2nd floor: 35 32
 Basement: 35 32
 Finished Basement Unfinished Basement
 Crawl space Slab on Grade
 No. of Bedrooms 2
 Height: _____
 Multi-family dwellings:
 No. of efficiency units: _____
 No. of 1 BR units: _____
 No. of 2 BR units: _____
 No. of 3 BR units: _____
 Other Structure: _____
 Dimensions: _____
 Footings: _____
 Roof Height: _____
 State Certified Modular
 Manufactured Home

Utilities
 Water Supply:
 Public
 Private
 Sewage Disposal:
 Public
 Private
 Electric Yes No
 Gas Yes No
 Heating System:
 Electric Oil
 Natural Gas
 Propane Gas
 Sprinkler system: N/A
 NFPA #13D
 NFPA #13R
 Other:

THE UNDERSIGNED HEREBY CERTIFIES AND AGREES AS FOLLOWS: (1) THAT HE/SHE IS AUTHORIZED TO MAKE THIS APPLICATION; (2) THAT THE INFORMATION IS CORRECT; (3) THAT HE/SHE WILL COMPLY WITH ALL REGULATIONS OF HOWARD COUNTY WHICH ARE APPLICABLE THERETO; (4) THAT HE/SHE WILL PERFORM NO WORK ON THE ABOVE REFERENCED PROPERTY NOT SPECIFICALLY DESCRIBED IN THIS APPLICATION; (5) THAT HE/SHE GRANTS COUNTY OFFICIALS THE RIGHT TO ENTER ONTO THIS PROPERTY FOR THE PURPOSE OF INSPECTING THE WORK PERMITTED AND POSTING NOTICES.

Applicant's Signature _____
 Title/Company _____


Print Name Kimberly Paul
 Date _____

Checks payable to: **DIRECTOR OF FINANCE OF HOWARD COUNTY**
 ** PLEASE WRITE NEATLY AND LEGIBLY. **
 FOR OFFICE USE ONLY -

AGENCY	DATE	SIGNATURE APPROVAL
Land Development, DPZ		
State Highways		
Building Official		
Dev. Engineering, DPZ	<u>9/16/05</u>	<u>KJB</u>
Health		
Fire Protection		
Sediment Control approval required prior to issuance?		
YES <input checked="" type="checkbox"/> NO <input type="checkbox"/>		
CONTINGENCY CONSTRUCTION START: <input type="checkbox"/>		
ONE STOP SHOP: <input type="checkbox"/>		

DPZ SETBACK INFORMATION	PROPERTY ID#
Front: _____	Filing fee \$ <u>100</u>
Rear: _____	Permit fee \$ _____
Side: _____	Excise tax \$ _____
Side St: _____	Add'l per. fee \$ _____
All minimum setbacks met?	TOTAL FEES \$ _____
YES <input type="checkbox"/> NO <input type="checkbox"/>	Sub-total paid \$ _____
Is Entrance Permit required?	Balance due \$ _____
YES <input type="checkbox"/> NO <input type="checkbox"/>	Check # <u>757454</u>
Historic District?	Validation # <u>96531</u>
YES <input type="checkbox"/> NO <input type="checkbox"/>	
Lot Coverage for NewTown Zone _____	
SDP/Red-line approval date _____	Accepted by <u>[Signature]</u>
Yellow: DED, DPZ Pink: Health Gold: SHA	

6-319

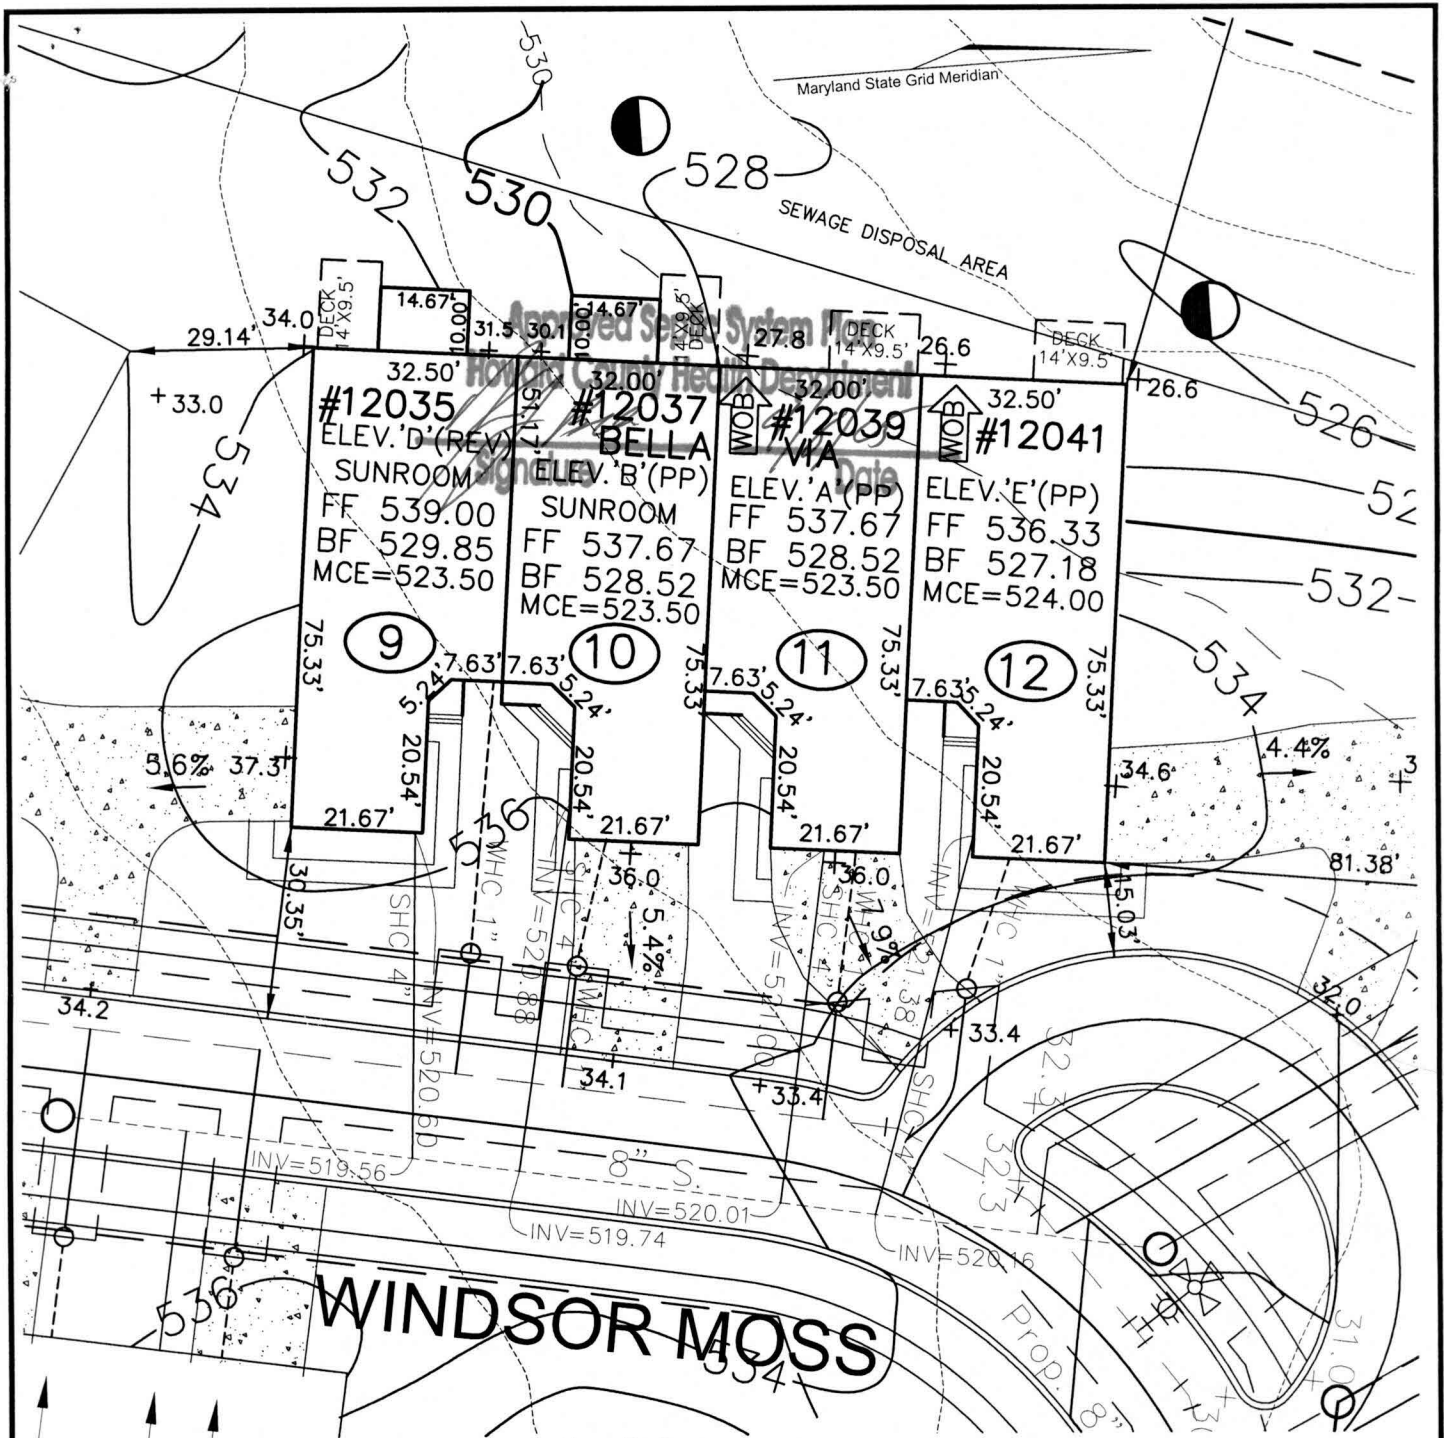

WINDSOR MOSS

VE **ROBERT H. VOGEL**
ENGINEERING, INC.
 ENGINEERS • SURVEYORS • PLANNERS
 8407 MAIN STREET TEL: 410.461.7666
 ELLICOTT CITY, MD 21043 FAX: 410.461.8961

NV HOMES
ELLICOTT MEADOWS
UNITS 9-12

SCALE 1"=50'
 DRAWN BY JCO
 CHECKED BY RHV
 DATE AUGUST, 2005
 W. O. # 04-87.00
 SHEET# 1 OF 1

HOMELAND SDP-03-30
 TAX MAP 16
 3RD ELECTION DISTRICT

PARCEL 53,96,165&204
 HOWARD COUNTY, MARYLAND