



Building Permit Application

Howard County Maryland
Department of Inspections, Licenses and Permits
3430 Court House Drive
Permits: 410-313-2455
www.howardcountymd.gov

Date Received: _____

Permit No.: **B16002753**

Building Address: 2210 Fairgrounds Rd
 City: West Friendship State: MD Zip Code: 21794
 Suite/Apt. #: _____ SDP/WP/BA #: _____
 Census Tract: _____ Subdivision: _____
 Section: _____ Area: _____ Lot: _____
 Tax Map: _____ Parcel: _____ Grid: _____
 Zoning: _____ Map Coordinates: _____ Lot Size: _____

Property Owner's Name: Ho Co Fairgrounds
 Address: 2210 Fairgrounds Rd
 City: West Friendship State: MD Zip Code: 21794
 Phone: 410-442-1022 Fax: _____
 Email: _____

Applicant's Name & Mailing Address, (if other than stated herein)
 Applicant's Name: Kathleen Knox
 Address: 1038 North St
 City: Delora State: FL Zip Code: 32720
 Phone: 386-875-7820
 Email: knox.kathleen@yahoo.com

Existing Use: _____
 Proposed Use: CIRCUS TENT
 Estimated Construction Cost: \$ 1000.00 Labor
 Description of Work: CIRCUS TENT for erecting July 18 + July 19

Contractor Company: _____
 Contact Person: Greg Connors
 Address: _____
 City: _____ State: _____ Zip Code: _____
 License No.: _____
 Phone: 949-463-8119
 Email: _____

Occupant or Tenant: Cole Bros Circus
 Was tenant space previously occupied? Yes No
 Contact Name: Cole Bros Circus
 Address: 2210 Fairgrounds Rd
 City: W. Friendship State: MD Zip Code: 21794
 Phone: 386 873780 Fax: _____
 Email: knox.kathleen@yahoo.com

Engineer/Architect Company: _____
 Responsible Design Prof.: _____
 Address: _____
 City: _____ State: _____ Zip Code: _____
 Phone: _____ Fax: _____
 Email: _____

Commercial Building Characteristics	Residential Building Characteristics	
Height: <u>55 ft</u>	<input type="checkbox"/> SF Dwelling <input type="checkbox"/> SF Townhouse	
No. of stories: <u>1</u>	Depth	Width
Gross area, sq. ft./floor: <u>24976</u>	1 st floor:	
Area of construction (sq. ft.): <u>25296</u>	2 nd floor:	
Use group: <u>130-180'</u>	Basement:	
Construction type:	<input type="checkbox"/> Finished Basement	
<input type="checkbox"/> Reinforced Concrete	<input type="checkbox"/> Unfinished Basement	
<input type="checkbox"/> Structural Steel	<input type="checkbox"/> Crawl Space	
<input type="checkbox"/> Masonry	<input type="checkbox"/> Slab on Grade	
<input type="checkbox"/> Wood Frame	No. of Bedrooms:	
<input type="checkbox"/> State Certified Modular	Multi-family Dwelling	
<u>CIRCUS TENT</u>	No. of efficiency units:	
	No. of 1 BR units:	
	No. of 2 BR units:	
	No. of 3 BR units:	
	Other Structure:	
	Dimensions: <u>130' x 180'</u>	
	Footings:	
	Roof:	
	<input type="checkbox"/> State Certified Modular	
	<input type="checkbox"/> Manufactured Home	


Utilities	
Water Supply	
<input type="checkbox"/> Public	
<input checked="" type="checkbox"/> Private	
Sewage Disposal	
<input type="checkbox"/> Public	
<input checked="" type="checkbox"/> Private	
Electric: <input type="checkbox"/> Yes <input type="checkbox"/> No	
Gas: <input type="checkbox"/> Yes <input type="checkbox"/> No	
Heating System	
<input type="checkbox"/> Electric <input type="checkbox"/> Oil	
<input type="checkbox"/> Natural Gas <input type="checkbox"/> Propane Gas	
<input type="checkbox"/> Other:	
Sprinkler System:	
<input type="checkbox"/> Yes <input type="checkbox"/> No	
Grading Permit Number:	
Building Shell Permit Number:	

THE UNDERSIGNED HEREBY CERTIFIES AND AGREES AS FOLLOWS: (1) THAT HE/SHE IS AUTHORIZED TO MAKE THIS APPLICATION; (2) THAT THE INFORMATION IS CORRECT; (3) THAT HE/SHE WILL COMPLY WITH ALL REGULATIONS OF HOWARD COUNTY WHICH ARE APPLICABLE THERETO; (4) THAT HE/SHE WILL PERFORM NO WORK ON THE ABOVE REFERENCED PROPERTY NOT SPECIFICALLY DESCRIBED IN THIS APPLICATION; (5) THAT HE/SHE GRANTS COUNTY OFFICIALS THE RIGHT TO ENTER ONTO THIS PROPERTY FOR THE PURPOSE OF INSPECTING THE WORK PERMITTED AND POSTING NOTICES.

Applicant's Signature: Kathleen Knox Print Name: KATHLEEN KNOX
 Email Address: knox.kathleen@yahoo.com Date: 6/12/16
 Title/Company: Permit Coordinator

Checks Payable to: DIRECTOR OF FINANCE OF HOWARD COUNTY
 ** PLEASE WRITE NEATLY & LEGIBLY **
 FOR OFFICIALS ONLY

AGENCY	DATE	SIGNATURE OF APPROVAL	DPZ SETBACK INFORMATION	Filing Fee	\$
State Highways			Front: _____	Permit Fee	\$
Building Officials			Rear: _____	Tech Fee	\$
BSZA (Zoning)			Side: _____	Excise Tax	\$
PSZA (Engineering)			Side St.: _____	PSFS	\$
Health			All minimum setbacks met? <input type="checkbox"/> Yes <input type="checkbox"/> No	Guaranty Fund	\$
			Is Entrance Permit Required? <input type="checkbox"/> Yes <input type="checkbox"/> No	Add'l per Fee	\$
			Historic District? <input type="checkbox"/> Yes <input type="checkbox"/> No	Total Fees	\$
			Lot Coverage for New Town Zone:	Sub-Total Paid	\$
			SDP/Red-line approval date:	Balance Due	\$
				Check	#

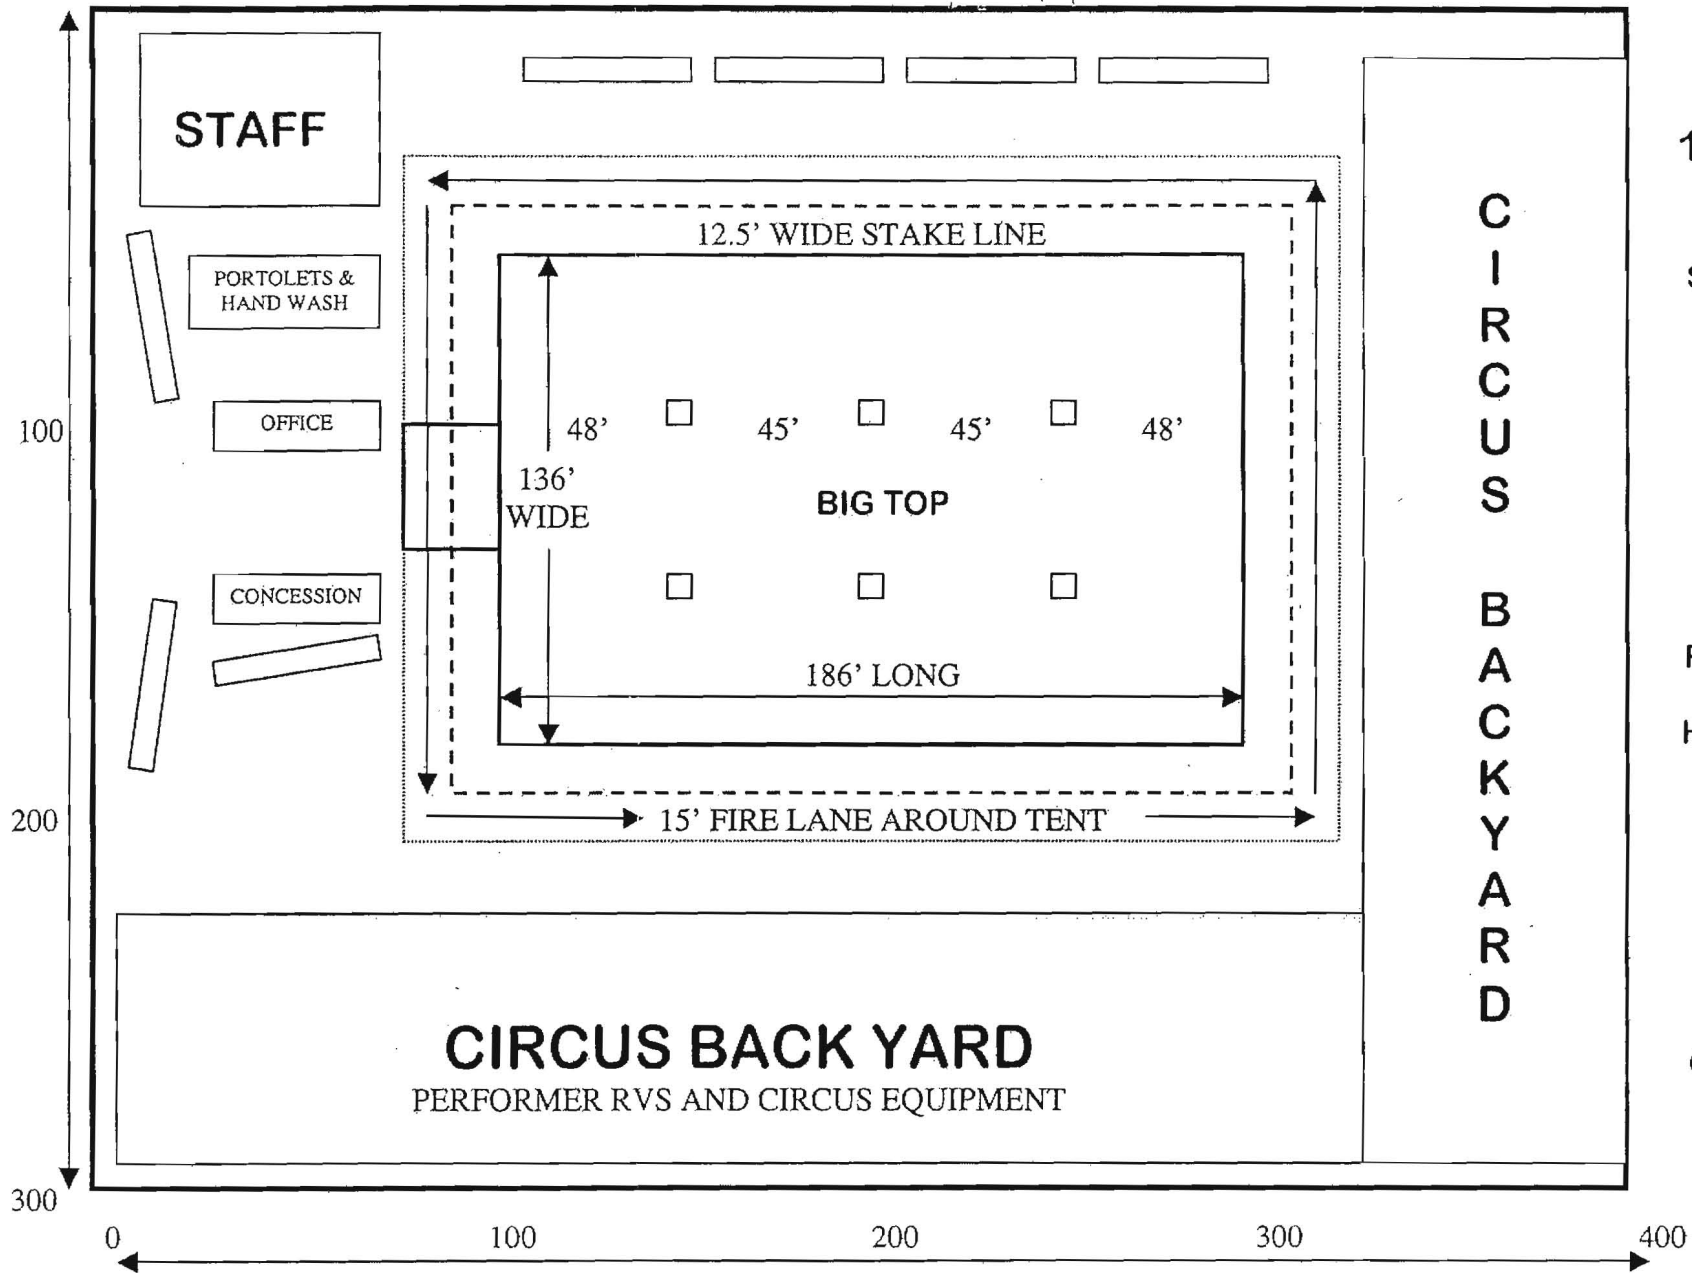

BIG TOP
136' X 186'

STAKE LINE
12.5'

FIRE LANE
15'

MARQUEE
30' X 30'

11
PORTOLETS PLUS
HAND WASH
STATION

SEATING
CAPACITY
2160

ELECTRIC:
4 DIESEL
GENERATORS

23 SEMI'S
30-40 RVS

COLE BROS. CIRCUS LOT PLAN