



Building Permit Application

Howard County Maryland
Department of Inspections, Licenses and Permits
3430 Court House Drive
Permits: 410-313-2455
www.howardcountymd.gov

Date Received: _____

Permit No.: _____

Building Address: 13615 TRADITIONAL MILL RD
City: CLARKSVILLE State: MD Zip Code: 21029
Suite/Apt. #: _____ SDF/WP/BA #: _____
Subdivision: Burnellton Estate
Lot: 28 Tax Map: _____ Parcel: _____

Existing Use: _____
Proposed Use: _____
Estimated Construction Cost: 5
Description of Work: Finishing of Basement to include a bed room, toilet & bath, media room, 2x2-clo & room and a rec room

Occupant/Tenant Name: SERIE MUMFORD
Was tenant space previously occupied? ☒ Yes ☐ No
Contact Name: SERIE MUMFORD
Address: 13615 Traditional Mill Rd
City: Clarksville State: MD Zip Code: 21029
Phone: 301-3472618 Fax: _____
Email: mumfords@gmail.com

Property Owner's Name: SERIE MUMFORD
Address: 13615 Traditional Mill Rd
City: Clarksville State: MD Zip Code: 21029
Phone: 301-3472618 Fax: _____
Email: mumfords@gmail.com

Applicant's Name & Mailing Address, (if other than stated herein)
Applicant's Name: _____
Address: _____
City: _____ State: _____ Zip Code: _____
Phone: _____ Fax: _____
Email: _____

Contractor Company: _____
Contact Person: _____
Address: _____
City: _____ State: _____ Zip Code: _____
License No.: _____
Phone: _____ Fax: _____
Email: _____

Engineer/Architect Company: _____
Responsible Design Prof.: _____
Address: _____
City: _____ State: _____ Zip Code: _____
Phone: _____ Fax: _____
Email: _____

Commercial Building Characteristics	Residential Building Characteristics	
Height:	☐ SF Dwelling	☐ SF Townhouse
No. of stories:	Depth Width	
Gross area, sq. ft./floor:	1 st floor:	
	2 nd floor:	
Area of construction (sq. ft.):	Basement:	
	☐ Finished Basement	
Use group:	☐ Unfinished Basement	
	☐ Crawl Space	
Construction type:	☐ Slab on Grade	
☐ Reinforced Concrete	No. of Bedrooms:	
☐ Structural Steel	Multi-family Dwelling	
☐ Masonry	No. of efficiency units:	
☐ Wood Frame	No. of 1 BR units:	
☐ State Certified Modular	No. of 2 BR units:	
	No. of 3 BR units:	
	Other Structure:	
	Dimensions:	
> Roadside Tree Project Permit	Footings:	
☐ Yes ☐ No	Roof:	
Roadside Tree Project Permit #	☐ State Certified Modular	
	☐ Manufactured Home	

Utilities	
Electric:	☒ Yes ☐ No
Gas:	☐ Yes ☐ No
Water Supply	
☐ Public	
☒ Private	
Sewage Disposal	
☐ Public	
☒ Private	
Heating System	
☒ Electric ☐ Oil	
☐ Natural Gas ☐ Propane Gas	
☐ Other:	
Sprinkler System:	
☐ Yes ☐ No	
Grading Permit Number:	
Building Shell Permit Number:	

THE UNDERSIGNED HEREBY CERTIFIES AND AGREES AS FOLLOWS: (1) THAT HE/SHE IS AUTHORIZED TO MAKE THIS APPLICATION; (2) THAT THE INFORMATION IS CORRECT; (3) THAT HE/SHE WILL COMPLY WITH ALL REGULATIONS OF HOWARD COUNTY WHICH ARE APPLICABLE THERETO; (4) THAT HE/SHE WILL PERFORM NO WORK ON THE ABOVE REFERENCED PROPERTY NOT SPECIFICALLY DESCRIBED IN THIS APPLICATION; (5) THAT HE/SHE GRANTS COUNTY OFFICIALS THE RIGHT TO ENTER ONTO THIS PROPERTY FOR THE PURPOSE OF INSPECTING THE WORK PERMITTED AND POSTING NOTICES.

Applicant's Signature: SERIE MUMFORD
Email Address: mumfords@gmail.com
Title/Company: _____

Print Name: SERIE MUMFORD
Date: 5/23/18

Checks Payable to: DIRECTOR OF FINANCE OF HOWARD COUNTY

PLEASE WRITE NEATLY & LEGIBLY
-FOR OFFICE USE ONLY-

AGENCY	DATE	SIGNATURE OF APPROVAL
State Highways		
Building Officials		
PSZA (Zoning)		
PSZA (Engineering)		
Health		<u>5/23/18</u>
Is Sediment Control approval required for issuance? ☐ Yes ☐ No		
☐ CONTINGENCY CONSTRUCTION START		

DPZ SETBACK INFORMATION

Front: _____
Rear: _____
Side: _____
Side St.: _____
All minimum setbacks met? ☐ Yes ☐ No
Is Entrance Permit Required? ☐ Yes ☐ No
Historic District? ☐ Yes ☐ No
Lot Coverage for New Town Zone: _____
SDP/Red-line approval date: _____

Filing Fee	\$
Permit Fee	\$
Tech Fee	\$
Excise Tax	\$
PSFS	\$
Guaranty Fund	\$
Add'l per Fee	\$
Total Fees	\$
Sub-Total Paid	\$
Balance Due	\$
Check	#

Distribution of Copies: White: Building Officials


Green: PSZA/Zoning

Yellow: PSZA/Engineering


Pink: Health

Gold: SHA

13615 TRADITIONAL MILL RD
CLARKSVILLE, MD 21029

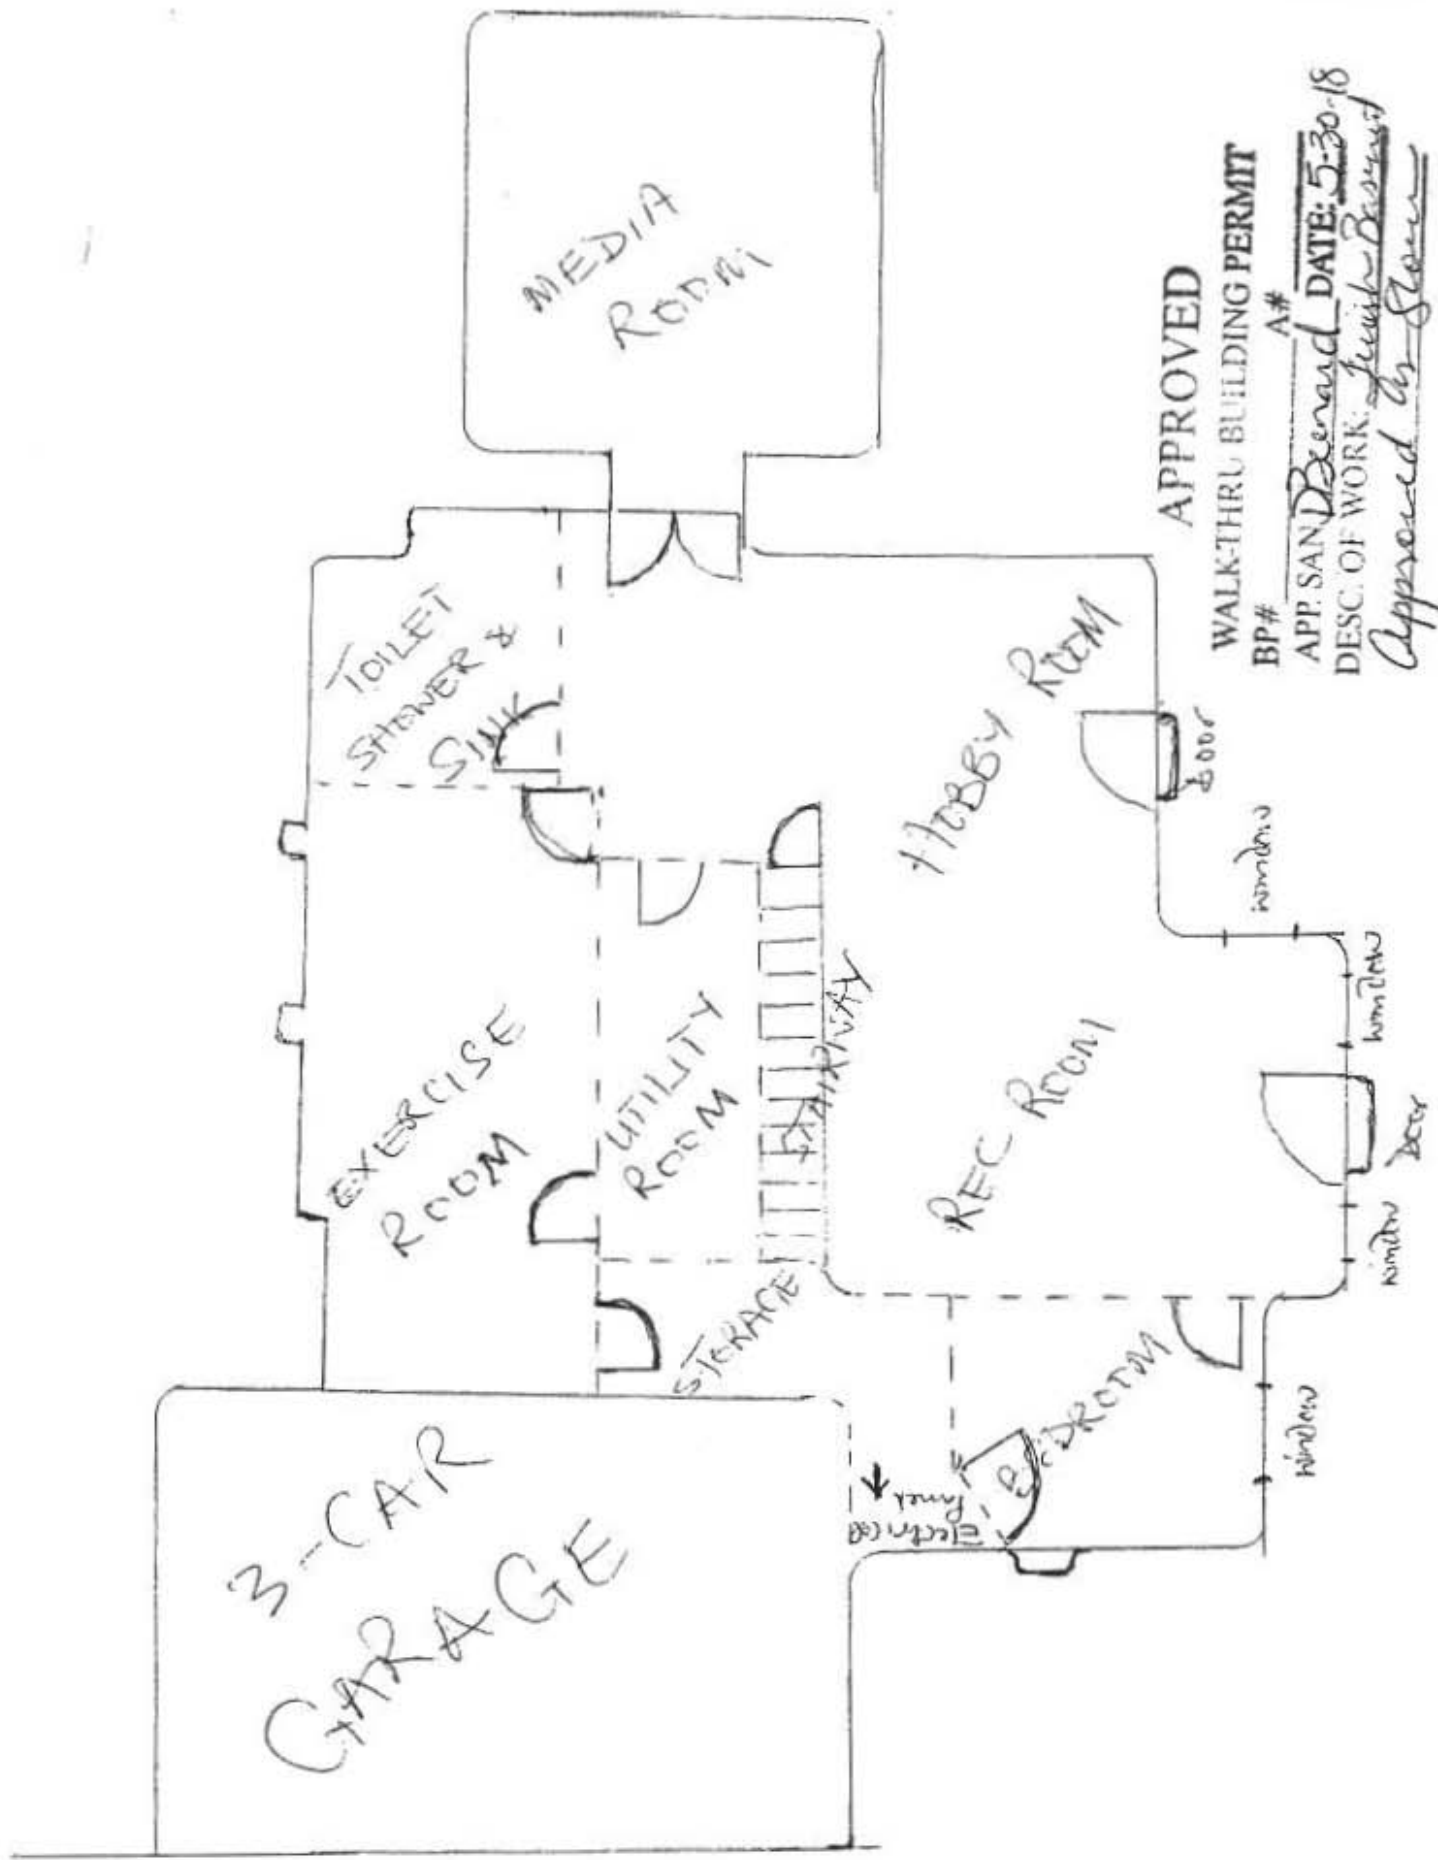

APPROVED
WALK-THRU BUILDING PERMIT
BP# _____ A# _____
APP. SAN. Benard DATE: 5-30-18
DESC. OF WORK: Finish Basement
Approved by Glavin

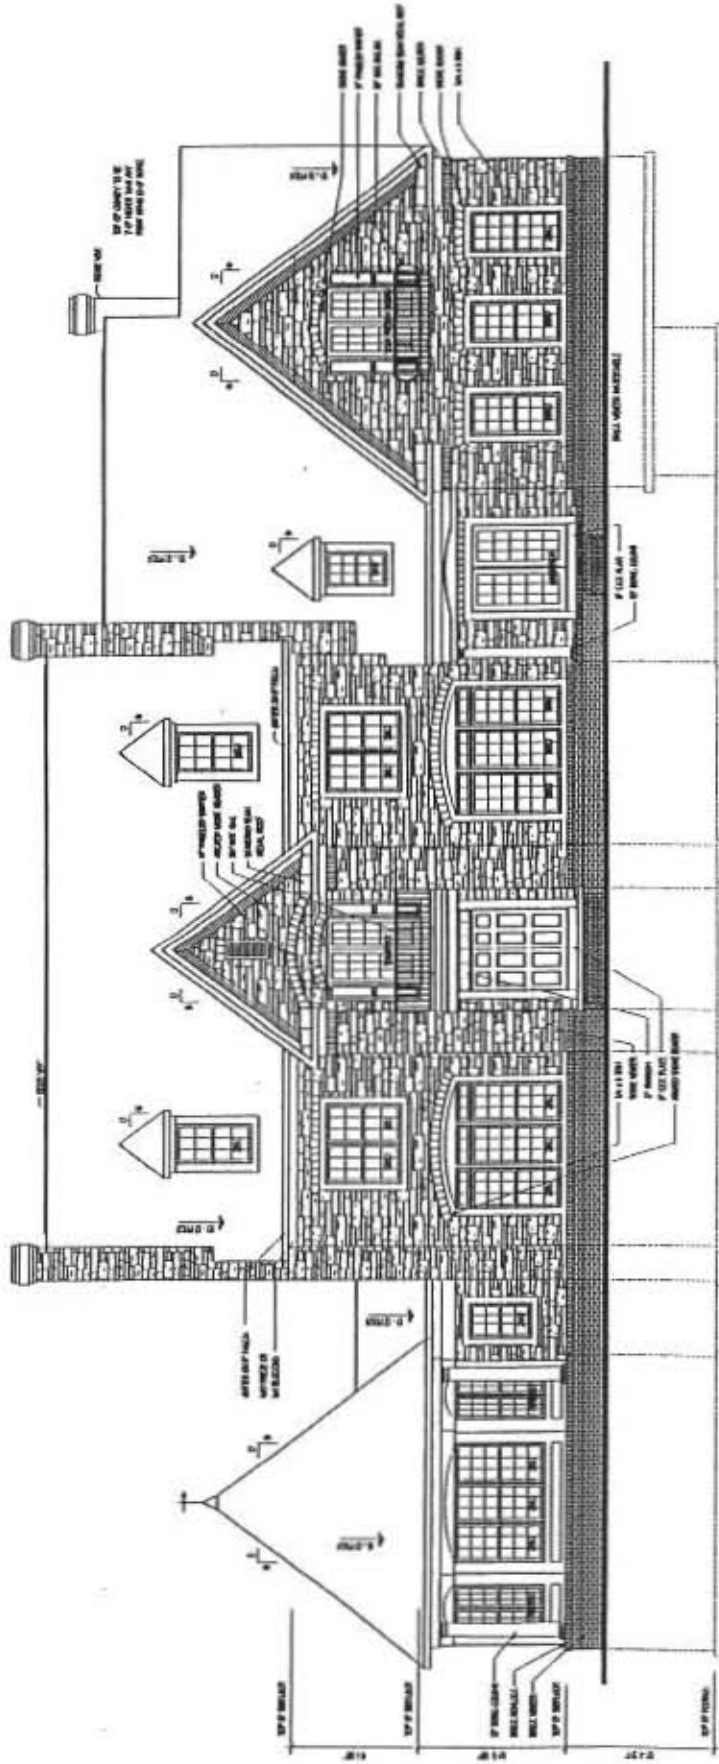


1/2" = 1'-0"
 1/4" = 1'-0"
 1/8" = 1'-0"

FRONT ELEVATION
 1/2" = 1'-0"

FRONT ELEVATION
 TRAVELING MILE LOT 3

A.I.I.

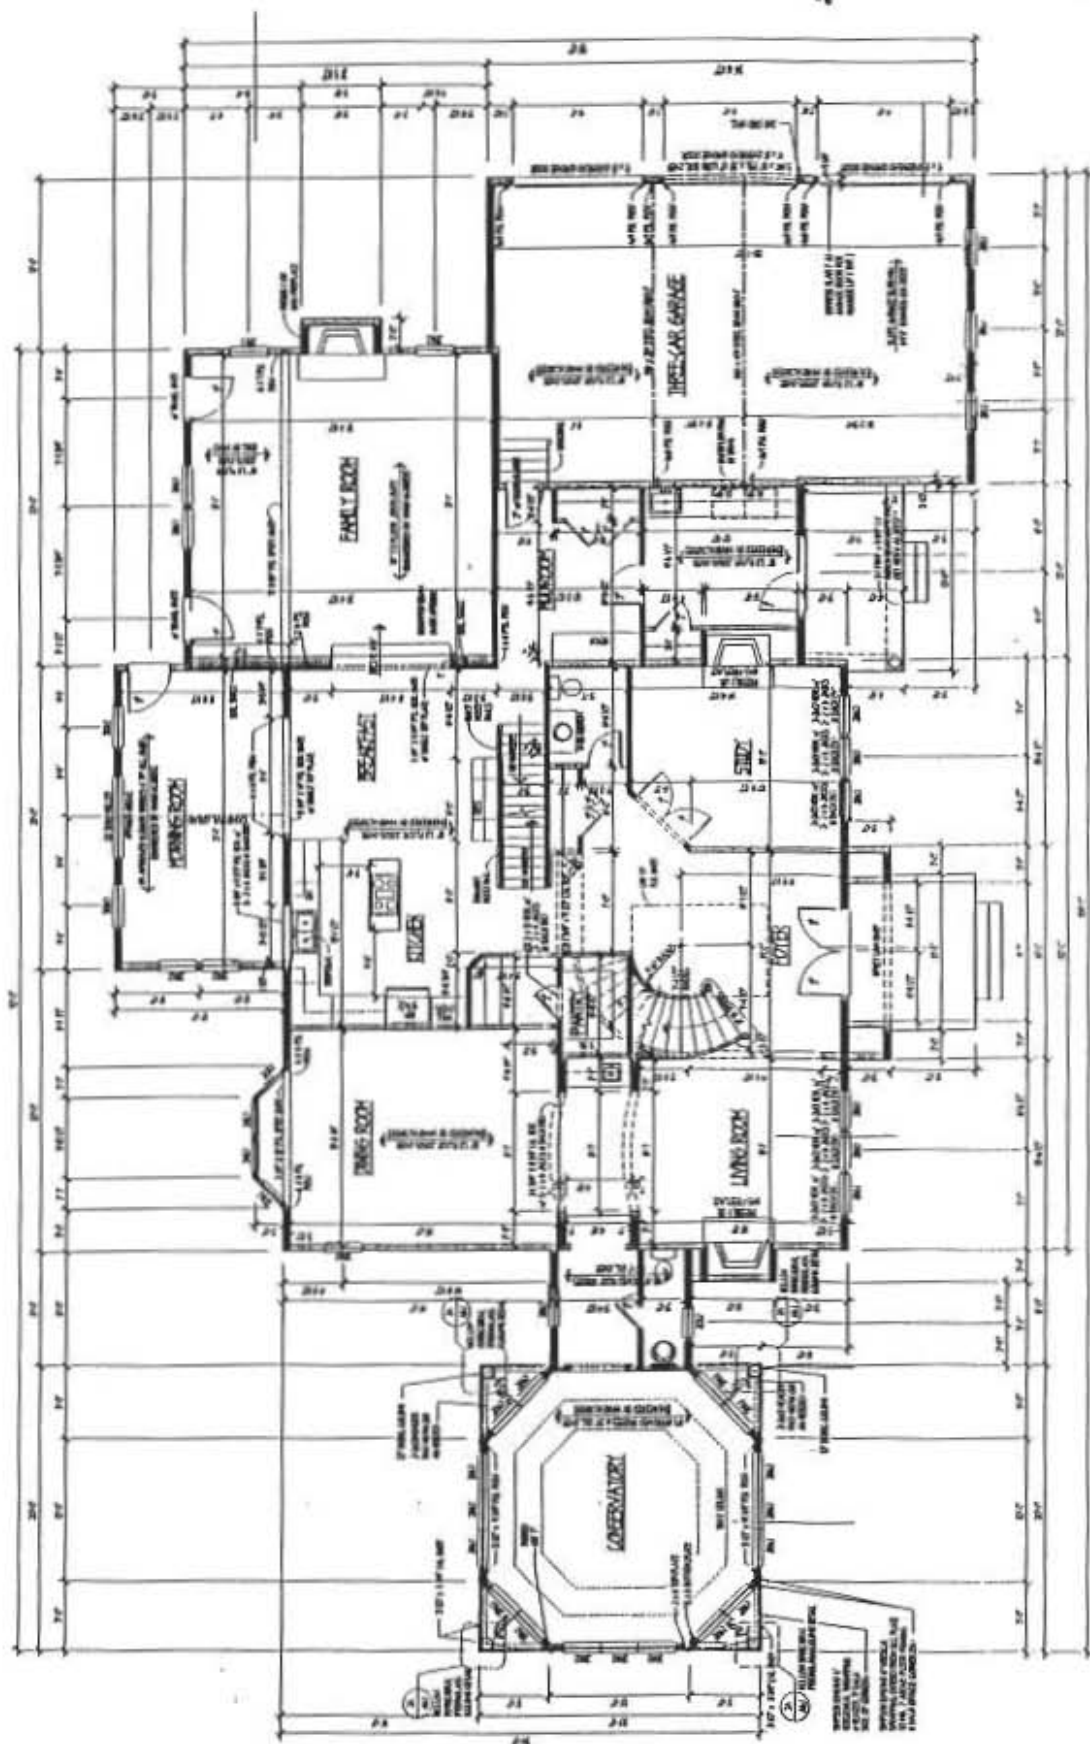


FIRST FLOOR PLAN

1/4" = 1'-0"

SEE 2ND FLOOR PLAN

FIRST FLOOR PLAN
TRUCKEE AREA MILL LOT 3

A3

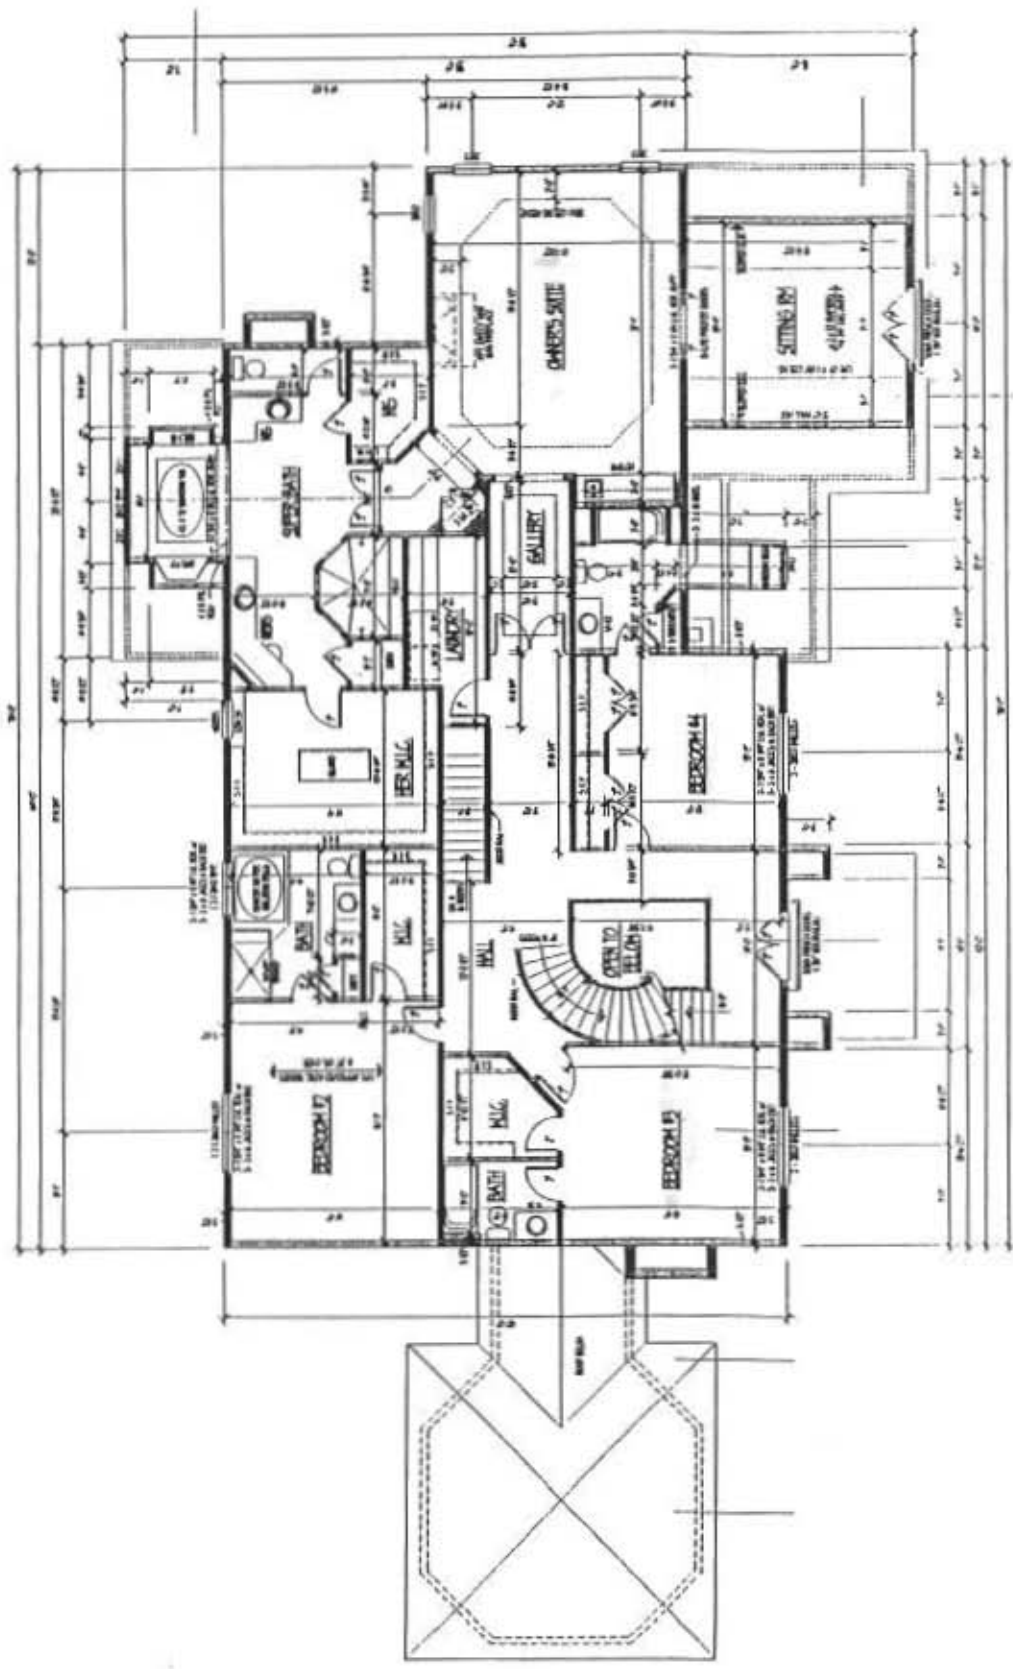

SECOND FLOOR PLAN

SECOND FLOOR PLAN
TRACELINA HILL-Lot 3

A4

