

Menu Save Reset Cancel Help

Record Detail * (This section is required.)

Permit Type Building/Residential/Alteration/SFD	Permit Number B20002135	Opened Date 07/09/2020
---	-----------------------------------	----------------------------------

Description of Work

SFD/Finish an ~1,400 sf basement to include new bar area, new bathroom (using existing plumbing stubs), great room and 2 utility rooms.

[check spelling](#)

*Approved
B20002135
finished basement
Jew
7/27/20*

Address * (This section is required.)

Search Reset Clear Get Parcel & Owner

Street # 2141	Street Name MILLERS MILL	Street Type RD
Unit Type --Select--	Unit #	X Coordinate -77.02788
		Y Coordinate 39.31245
City COOKSVILLE	State MD	Zip Code 21723
		Primary Yes

Parcel * (This section is required.)

Search Reset Clear Get Address & Owner

GIS ID * 11057766	Parcel 76	Parcel Area 2.27	Land Value 198800	Improved Value 198800	Exemption Value 0	Plan Area RURAL
-----------------------------	---------------------	----------------------------	-----------------------------	---------------------------------	-----------------------------	---------------------------

Legal Description

PAR. 3 2.27 A.[]MILLER MILL RD[]OF RT 144

[check spelling](#)

Block	Lot PAR 3	Census Tract 605601	Council Dist 5	Inspection Dist	Supervisor Dist	Map #	DAP Zone
Plan Area	State Tax Id 1404596593	Subdivision Name					
Section	Area	Tax Map 14					
Grid 14-4	Zoning District RC-DEO	ADC Map 4812-F1					
SDP No.	Final Plan No.	WP File No.	Primary Yes				
Record Plat No.	WS Contract No.	FDP No.					
Owner Occupied <input type="radio"/> Yes <input checked="" type="radio"/> No	Year Built	Historic District <input type="radio"/> Yes <input checked="" type="radio"/> No					
Historic District Registry No.	Stat Area 4-06	Flood Plain <input type="radio"/> Yes <input checked="" type="radio"/> No					

Building No

Owner (This section is not required.)

Search Reset Clear

Name *

Address Line 1

Address Line 2

Address Line 3

Mail City Mail State Mail Zip Code

Phone Primary

E-mail

Cell Number

Fax Number

Professionals (This section is not required.)

Search Reset Clear

License # *

Business Name

License Type *

First Name

Middle Name

Last Name

Primary

Address Line 1

Address Line 2

City

State

ZIP Code

Phone 1

Phone 2

Fax

E-mail

Applicant (This section is not required.)

Search As Owner As Lic. Prof As Contact

Type *

First Name

MI

Last Name

Relationship

Full Name

Primary

Organization Name

Street Address

Address Line 2

City	State	Zip Code
ELKRIDGE	MD	21075-0000
Phone	Cell	Fax
4438299224		4103798351
E-mail *		
TARTERBURN@THERAINMAKERGROUP.COM		

Contact (This section is not required.)

Search As Owner As Lic. Prof As Contact

Type	First Name	MI	Last Name
Contact	Scott		Arterburn
Relationship	Full Name		
Licensed Professiona	Scott Arterburn		
Primary	Organization Name		
Yes	Rainmaker Contracting, Inc.		
Street Address			
6755 Business Parkway, Suite 103			
Address Line 2			
City	State	Zip Code	
Elkridge	MD	21075	
Phone	Cell	Fax	
4103791525	4438299222		
E-mail			
sarterburn@therainmakergroup.com			

Addtl Info

Est Construction Cost *	Housing Units *	Number of Buildings *	Public Owned
70000	0	0	No
Construction Type			
434 - Additions, Alterations and Conversions - Residential			

RESIDENTIAL ALTERATION INFO

RESIDENTIAL ALTERATION INFORMATION

Total Square Footage *	Bedrooms	Full Baths	Half Baths	Water *	Sewage *	Existing Utilities *
1400 SQFT	0	0	1	Private	Private	Electric
Existing Heating System *	Existing Sprinkler System *	Type of New Fireplace	Expiration Date	Fee Exempt *		
Electric	NFPA #13R	--Select--	1/23/2021	<input type="radio"/> Yes <input checked="" type="radio"/> No		

PAYMENT INFORMATION

Check 1	Payee 1	Check 2	Payee 2	SAP Doc No	SAP Entered

Related Records


1

<u>Permit Number</u>	<u>Record Type Alias</u>	<u>Status</u>	<u>Number</u>	<u>Street Name</u>	<u>Opened Date</u>	<u>Des</u>
B20002135	Residential Interior Alteration Single Family Dwelling Permit	Review In Process	2141	MILLERS MILL	07/09/2020	SFI
E20002981	Residential Electrical Addition Alteration Permit	Issued	2141	MILLERS MILL	07/13/2020	To i
F20000907	Residential Alteration SFD Sprinkler Permit	Issued	2141	MILLERS MILL	07/23/2020	SFI

1

< _____ >

Submit Cancel

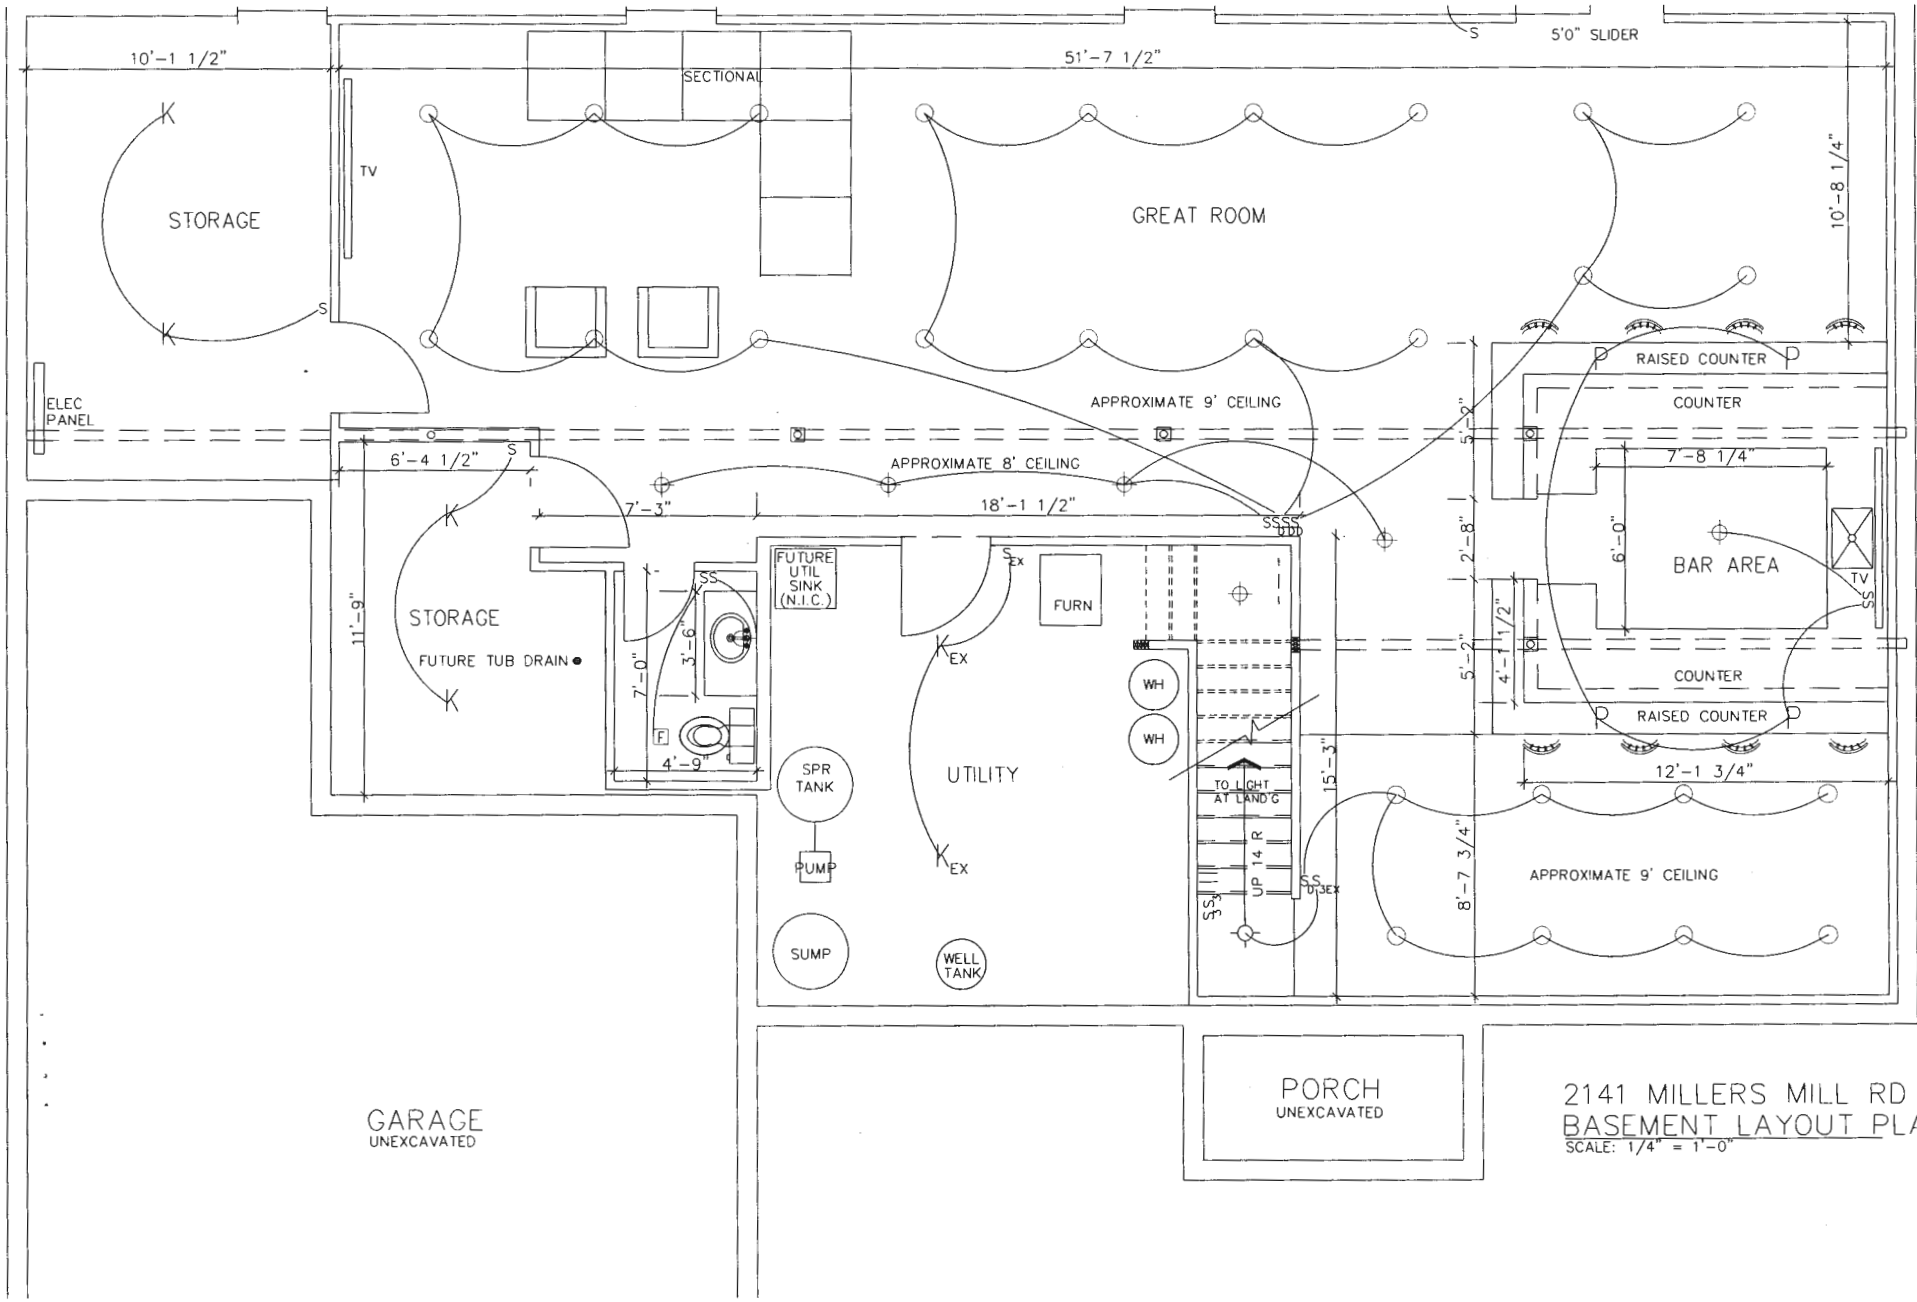

2141 MILLERS MILL RD
 BASEMENT LAYOUT PLAN
 SCALE: 1/4" = 1'-0"