

Building Address737 W WATERSVILLE RD
Suite/Apt. #:SDP/WP/Petition #:
Census Tract604081Subdivision
SectionAreaLot6
Tax Map2ParcelGrid2-19
ZoningR2-DEDMap CoordinatesLot Size
Existing Use
Proposed Use
Estimated Construction Cost\$
Description of Work
Occupant or Tenant
Contact Name
Address
CityStateZip Code2092
PhoneFax

Property Owner's Name
Address
CityStateZip Code
Home PhoneWork Phone
Applicant's Name & Mailing Address, (if other than stated herein):
PhoneFax
Contractor Company
Contact Person
Address
CityStateZip Code
License No.
PhoneFax
Engineer or Architect Company
Contact Person
Address
CityStateZip Code
PhoneFax

BUILDING DESCRIPTION - COMMERCIAL

Building Characteristics

Utilities

Height:
No. of stories:
Gross area, sq. ft. per floor:
Use Group:
Construction type:
Reinforced Concrete
Structural Steel
Masonry
Wood Frame
State Certified Modular

Water Supply:
Public
Private
Sewage Disposal:
Public
Private
ElectricYesNo
GasYesNo
Heating System:
ElectricOil
Natural GasPropane Gas
Sprinkler system: N/A
Full
Partial
Other Suppression
of Heads

BUILDING DESCRIPTION - RESIDENTIAL

Building Characteristics

Utilities

SF DwellingSF Townhouse
DepthWidth
1st floor:
2nd floor:
Basement:
Finished BasementUnfinished BasementCrawl spaceSlab on Grade
No. of Bedrooms
Multi-family dwellings:
No. of efficiency units:
No. of 1 BR units:
No. of 2 BR units:
No. of 3 BR units:
Other Structure:
Dimensions:
Footings:
Roof:
State Certified Modular
Manufactured Home

Water Supply:
Public
Private
Sewage Disposal:
Public
Private
ElectricYesNo
GasYesNo
Heating System:
ElectricOil
Natural GasPropane Gas
Sprinkler system: N/A
NFPA #13D
NFPA #13R
Other:

THE UNDERSIGNED HEREBY CERTIFIES AND AGREES AS FOLLOWS: (1) THAT HE/SHE IS AUTHORIZED TO MAKE THIS APPLICATION; (2) THAT THE INFORMATION IS CORRECT; (3) THAT HE/SHE WILL COMPLY WITH ALL REGULATIONS OF HOWARD COUNTY WHICH ARE APPLICABLE THERETO; (4) THAT HE/SHE WILL PERFORM NO WORK ON THE ABOVE REFERENCED PROPERTY NOT SPECIFICALLY DESCRIBED IN THIS APPLICATION; (5) THAT HE/SHE GRANTS COUNTY OFFICIALS THE RIGHT TO ENTER ONTO THIS PROPERTY FOR THE PURPOSE OF INSPECTING THE WORK PERMITTED AND POSTING NOTICES.

Applicant's Signature
Title/Company

Print Name
Date

Checks payable to: DIRECTOR OF FINANCE OF HOWARD COUNTY
PLEASE WRITE NEATLY AND LEGIBLY.

AGENCYDATESIGNATUREAPPROVAL

DPZ SETBACK INFORMATION

PROPERTY ID #


Land Development, DPZ
State Highways
Building Officials
Dev. Engineering, DPZ
Health
Fire Protection

Front:
Rear:
Side:
Side St.:
All minimum setbacks met?
YESNO
Is Entrance Permit Required?
YESNO
Historic District?
YESNO
Lot Coverage for New Town Zone
SDE/Red-line approval date


Filing fee
Permit fee
Excise tax
Add'l per fee
TOTAL FEES
Sub-total paid
Balance due
Check
Validation
Accepted by

Is Sediment Control approval required prior to issuance?
YESNO
CONTINGENCY CONSTRUCTION START:
ONE STOP SHOP:


Distribution of Copies
White: Building Officials
Green: LDD, DPZ
Yellow: DED, DPZ
Pink: Health
Gold: SHA

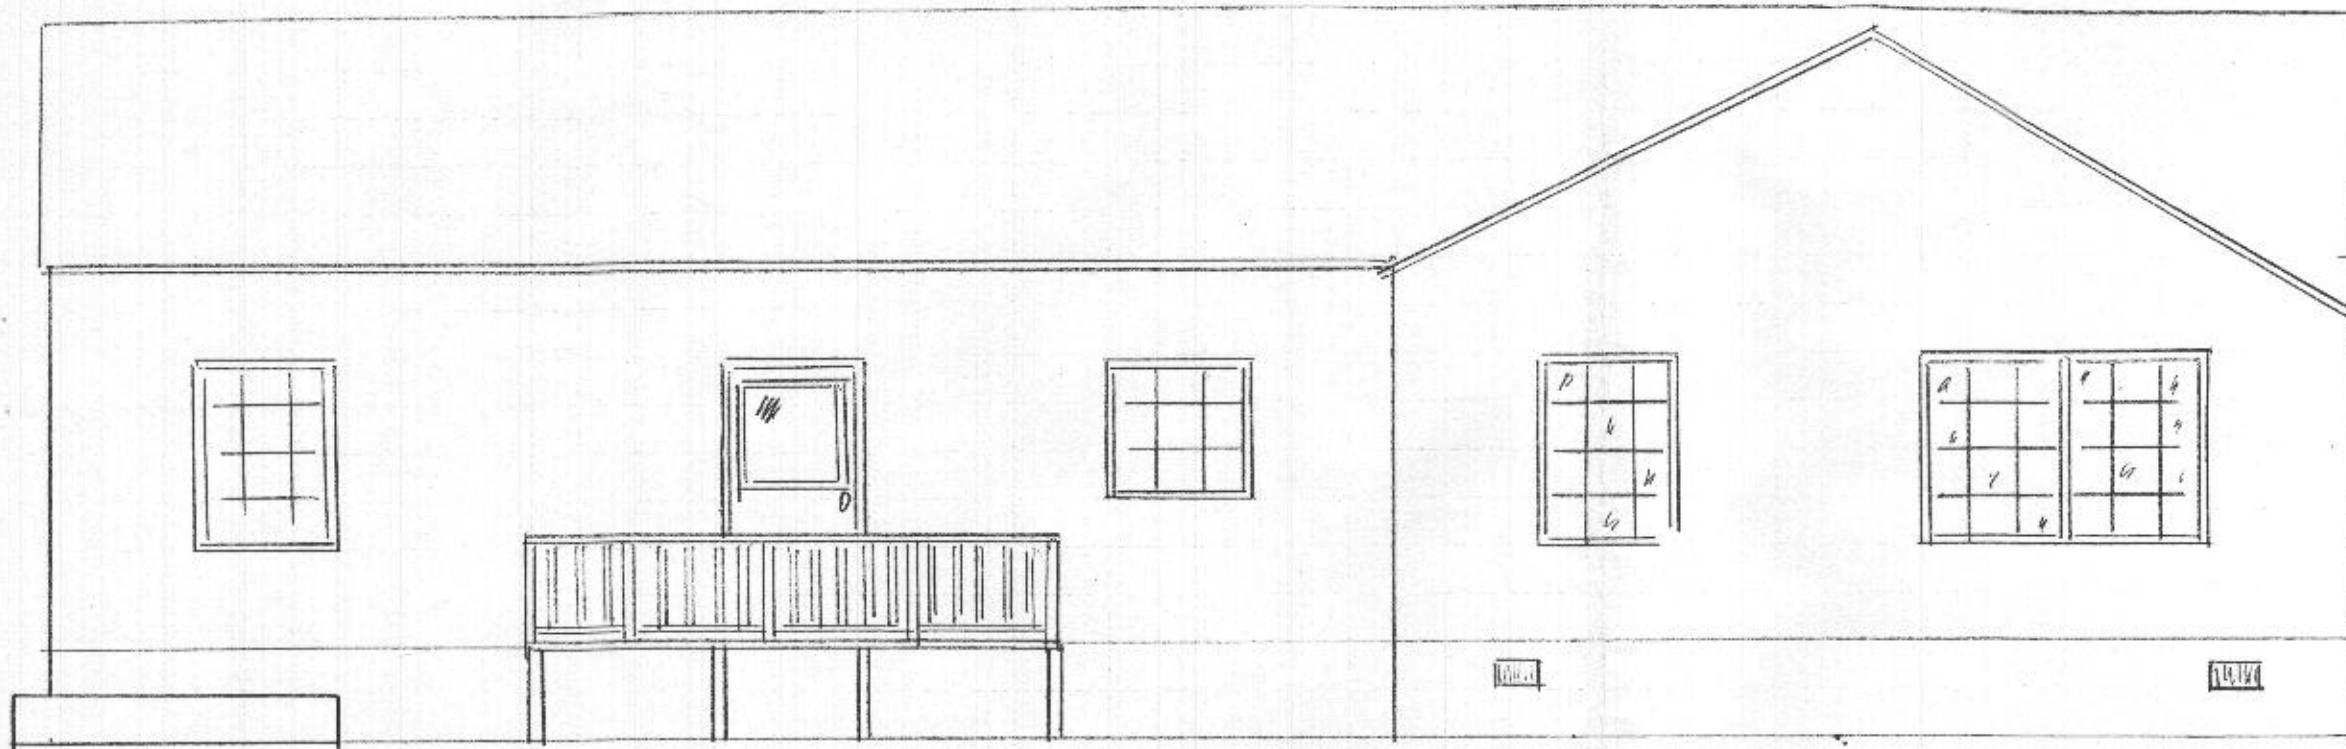

REAR ELEVATION (SOUTH)

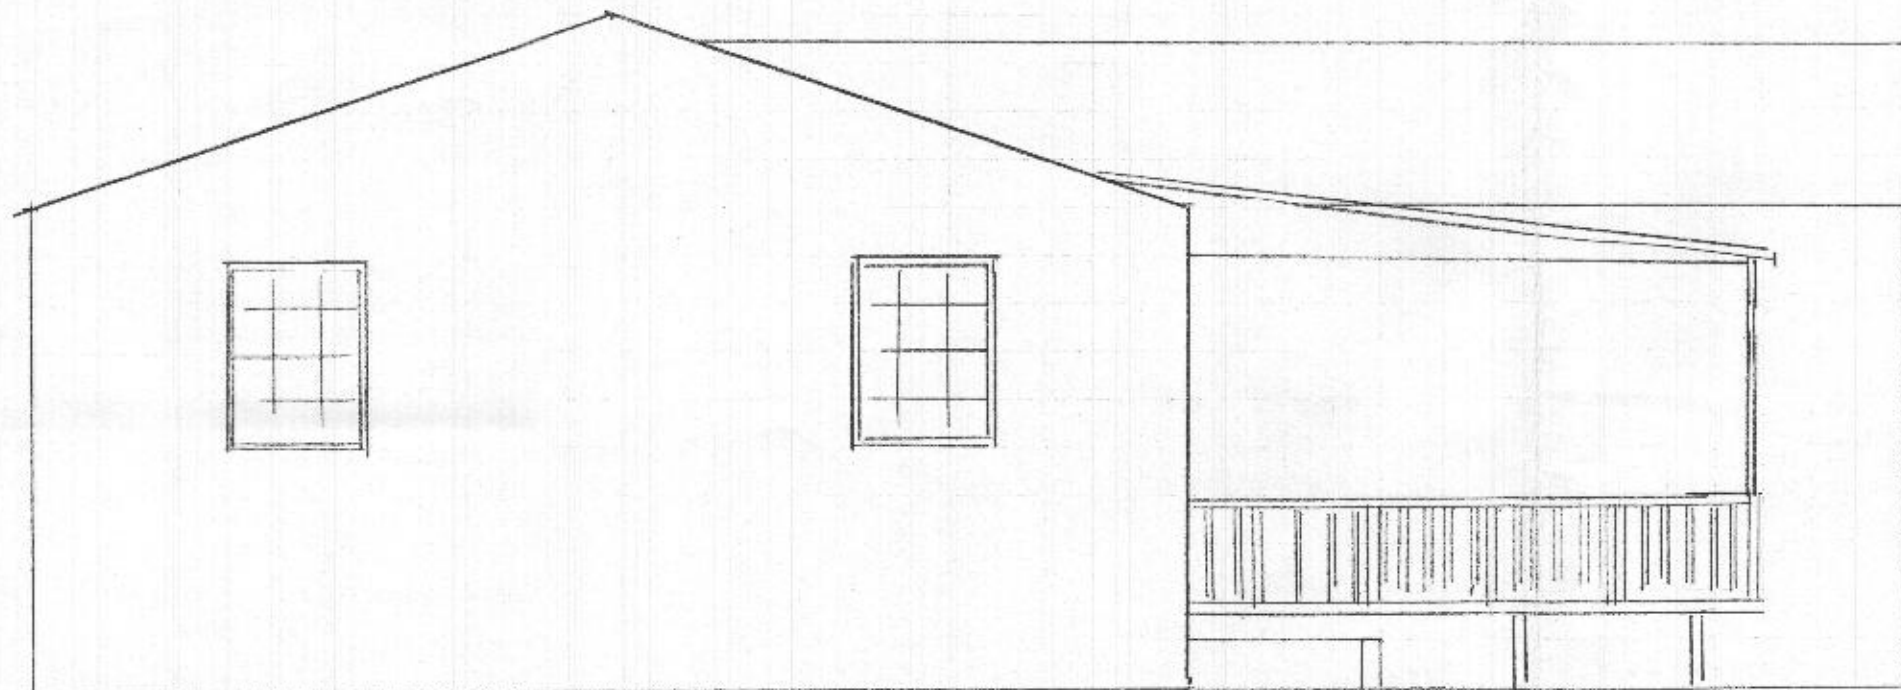


SIDE ELEVATION (WEST)

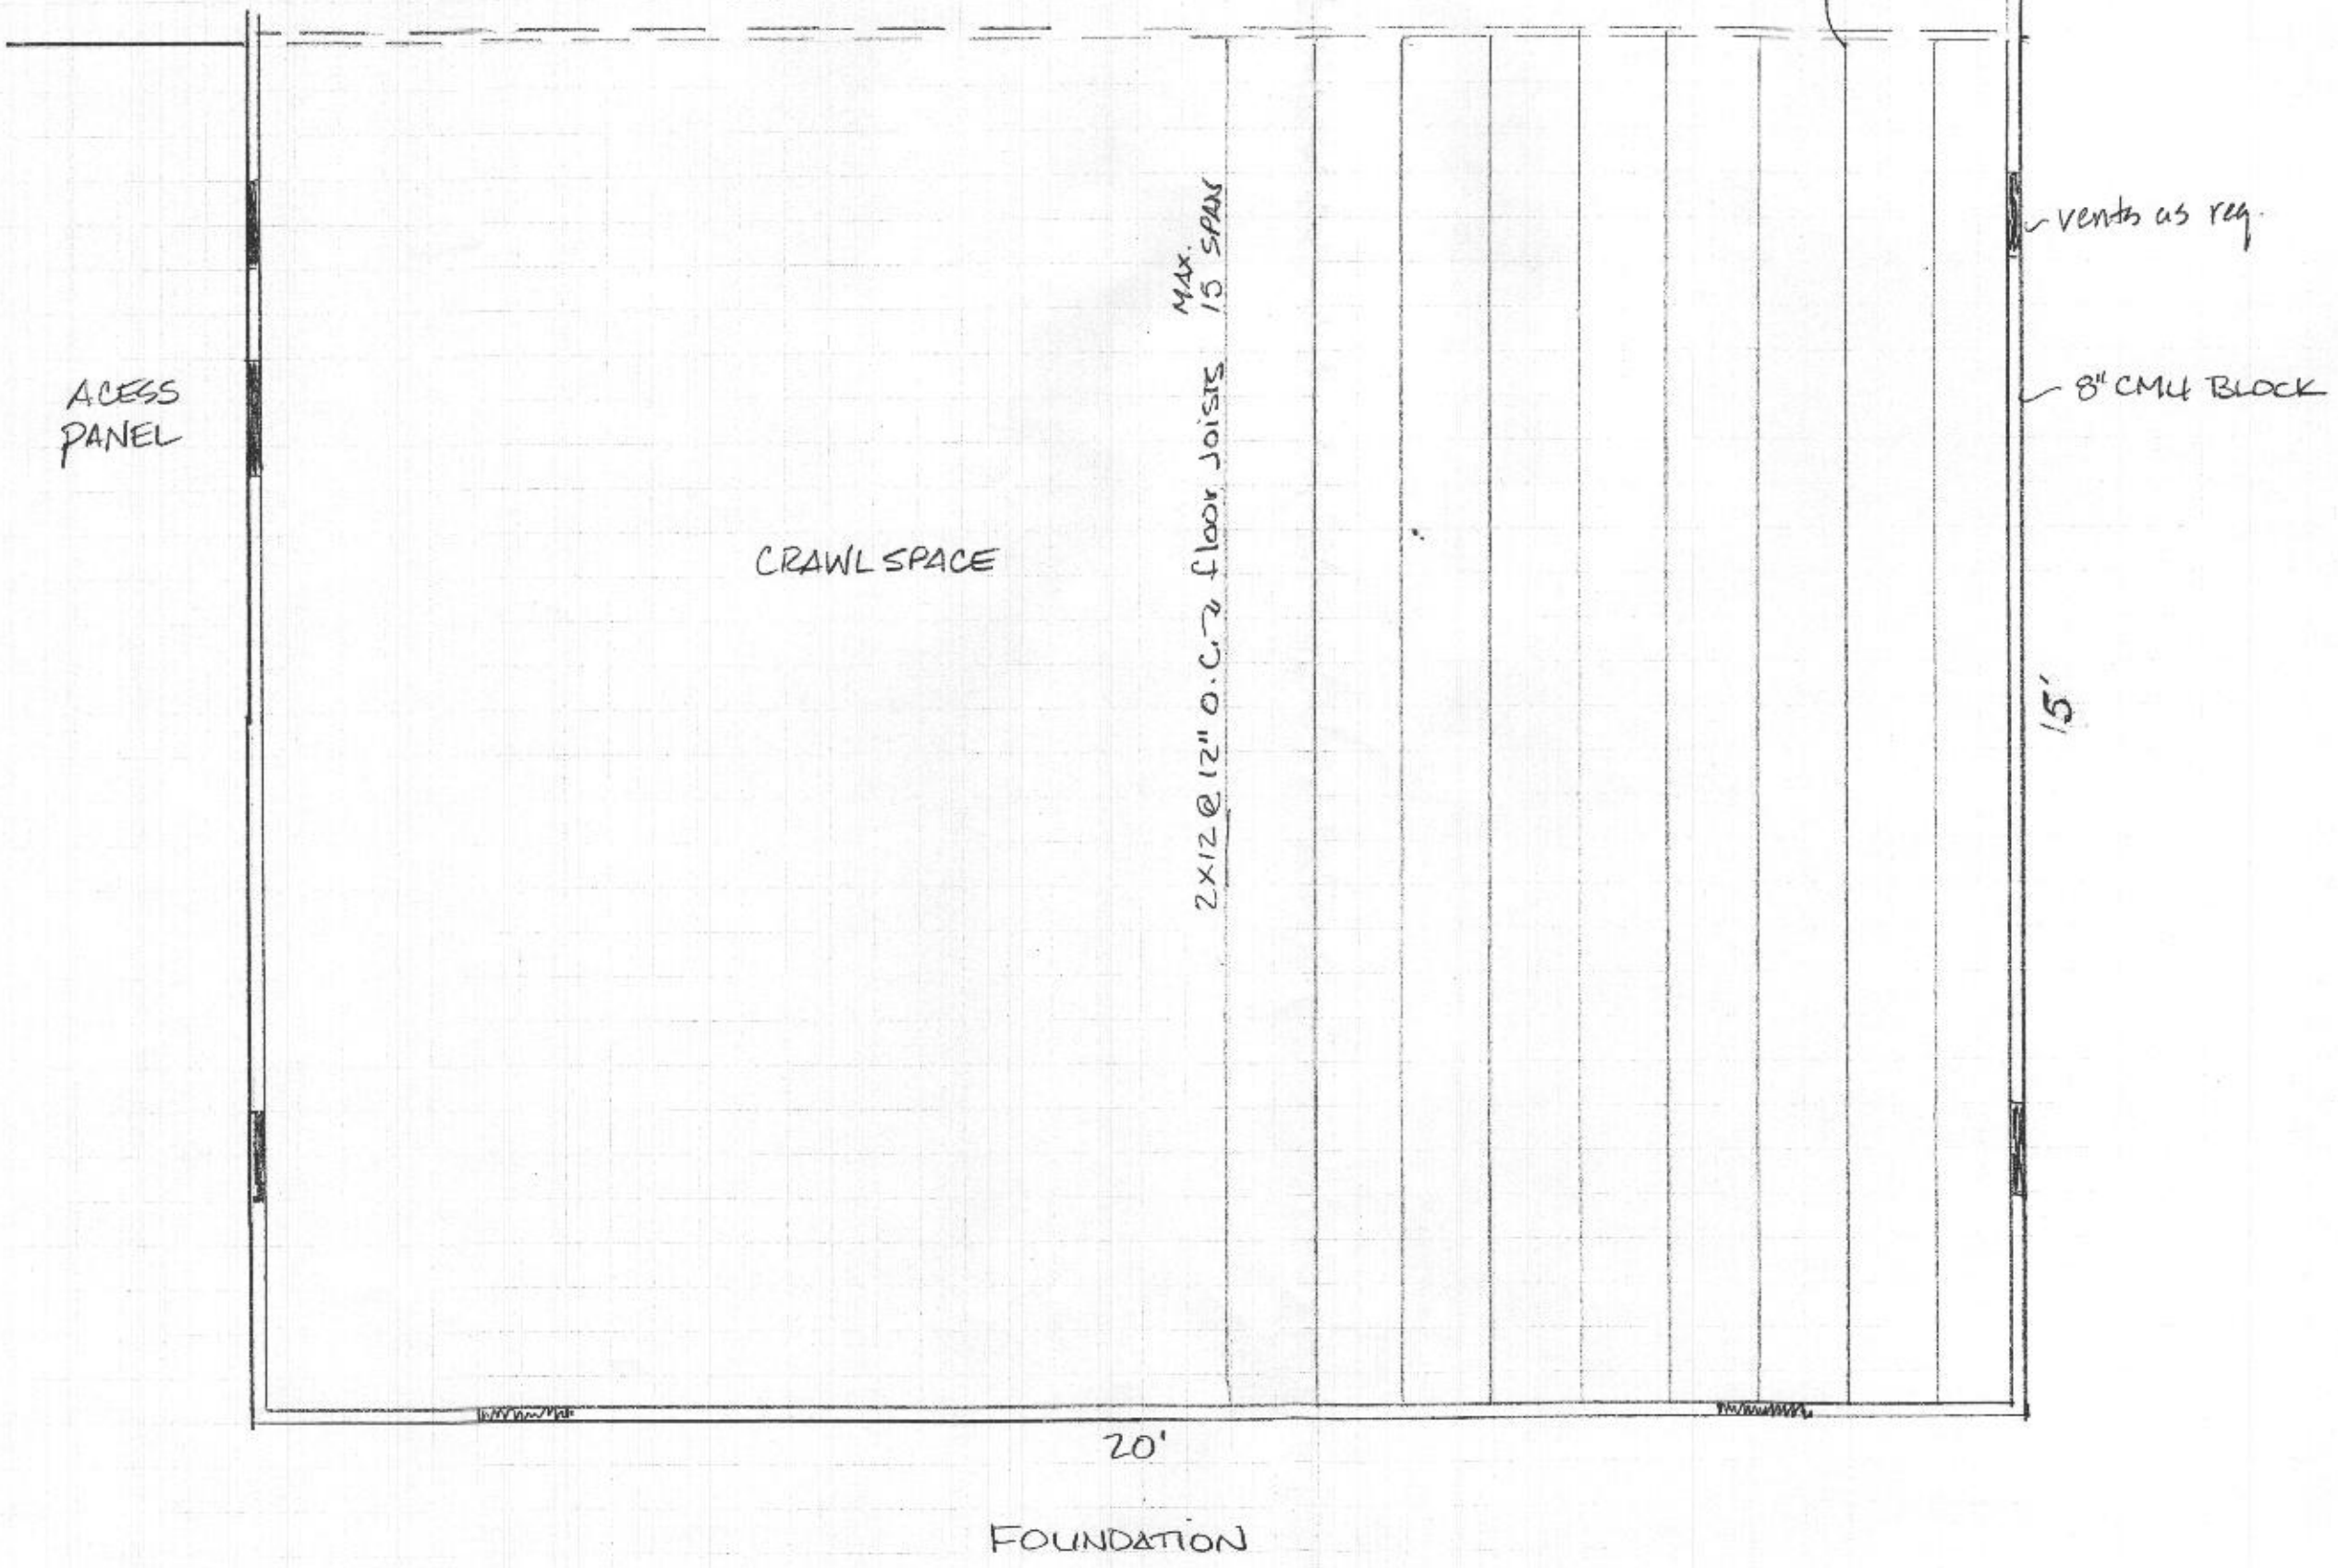

TO SET ON
EX. FOUNDATION

CO. FOR A.C. R.I.D.

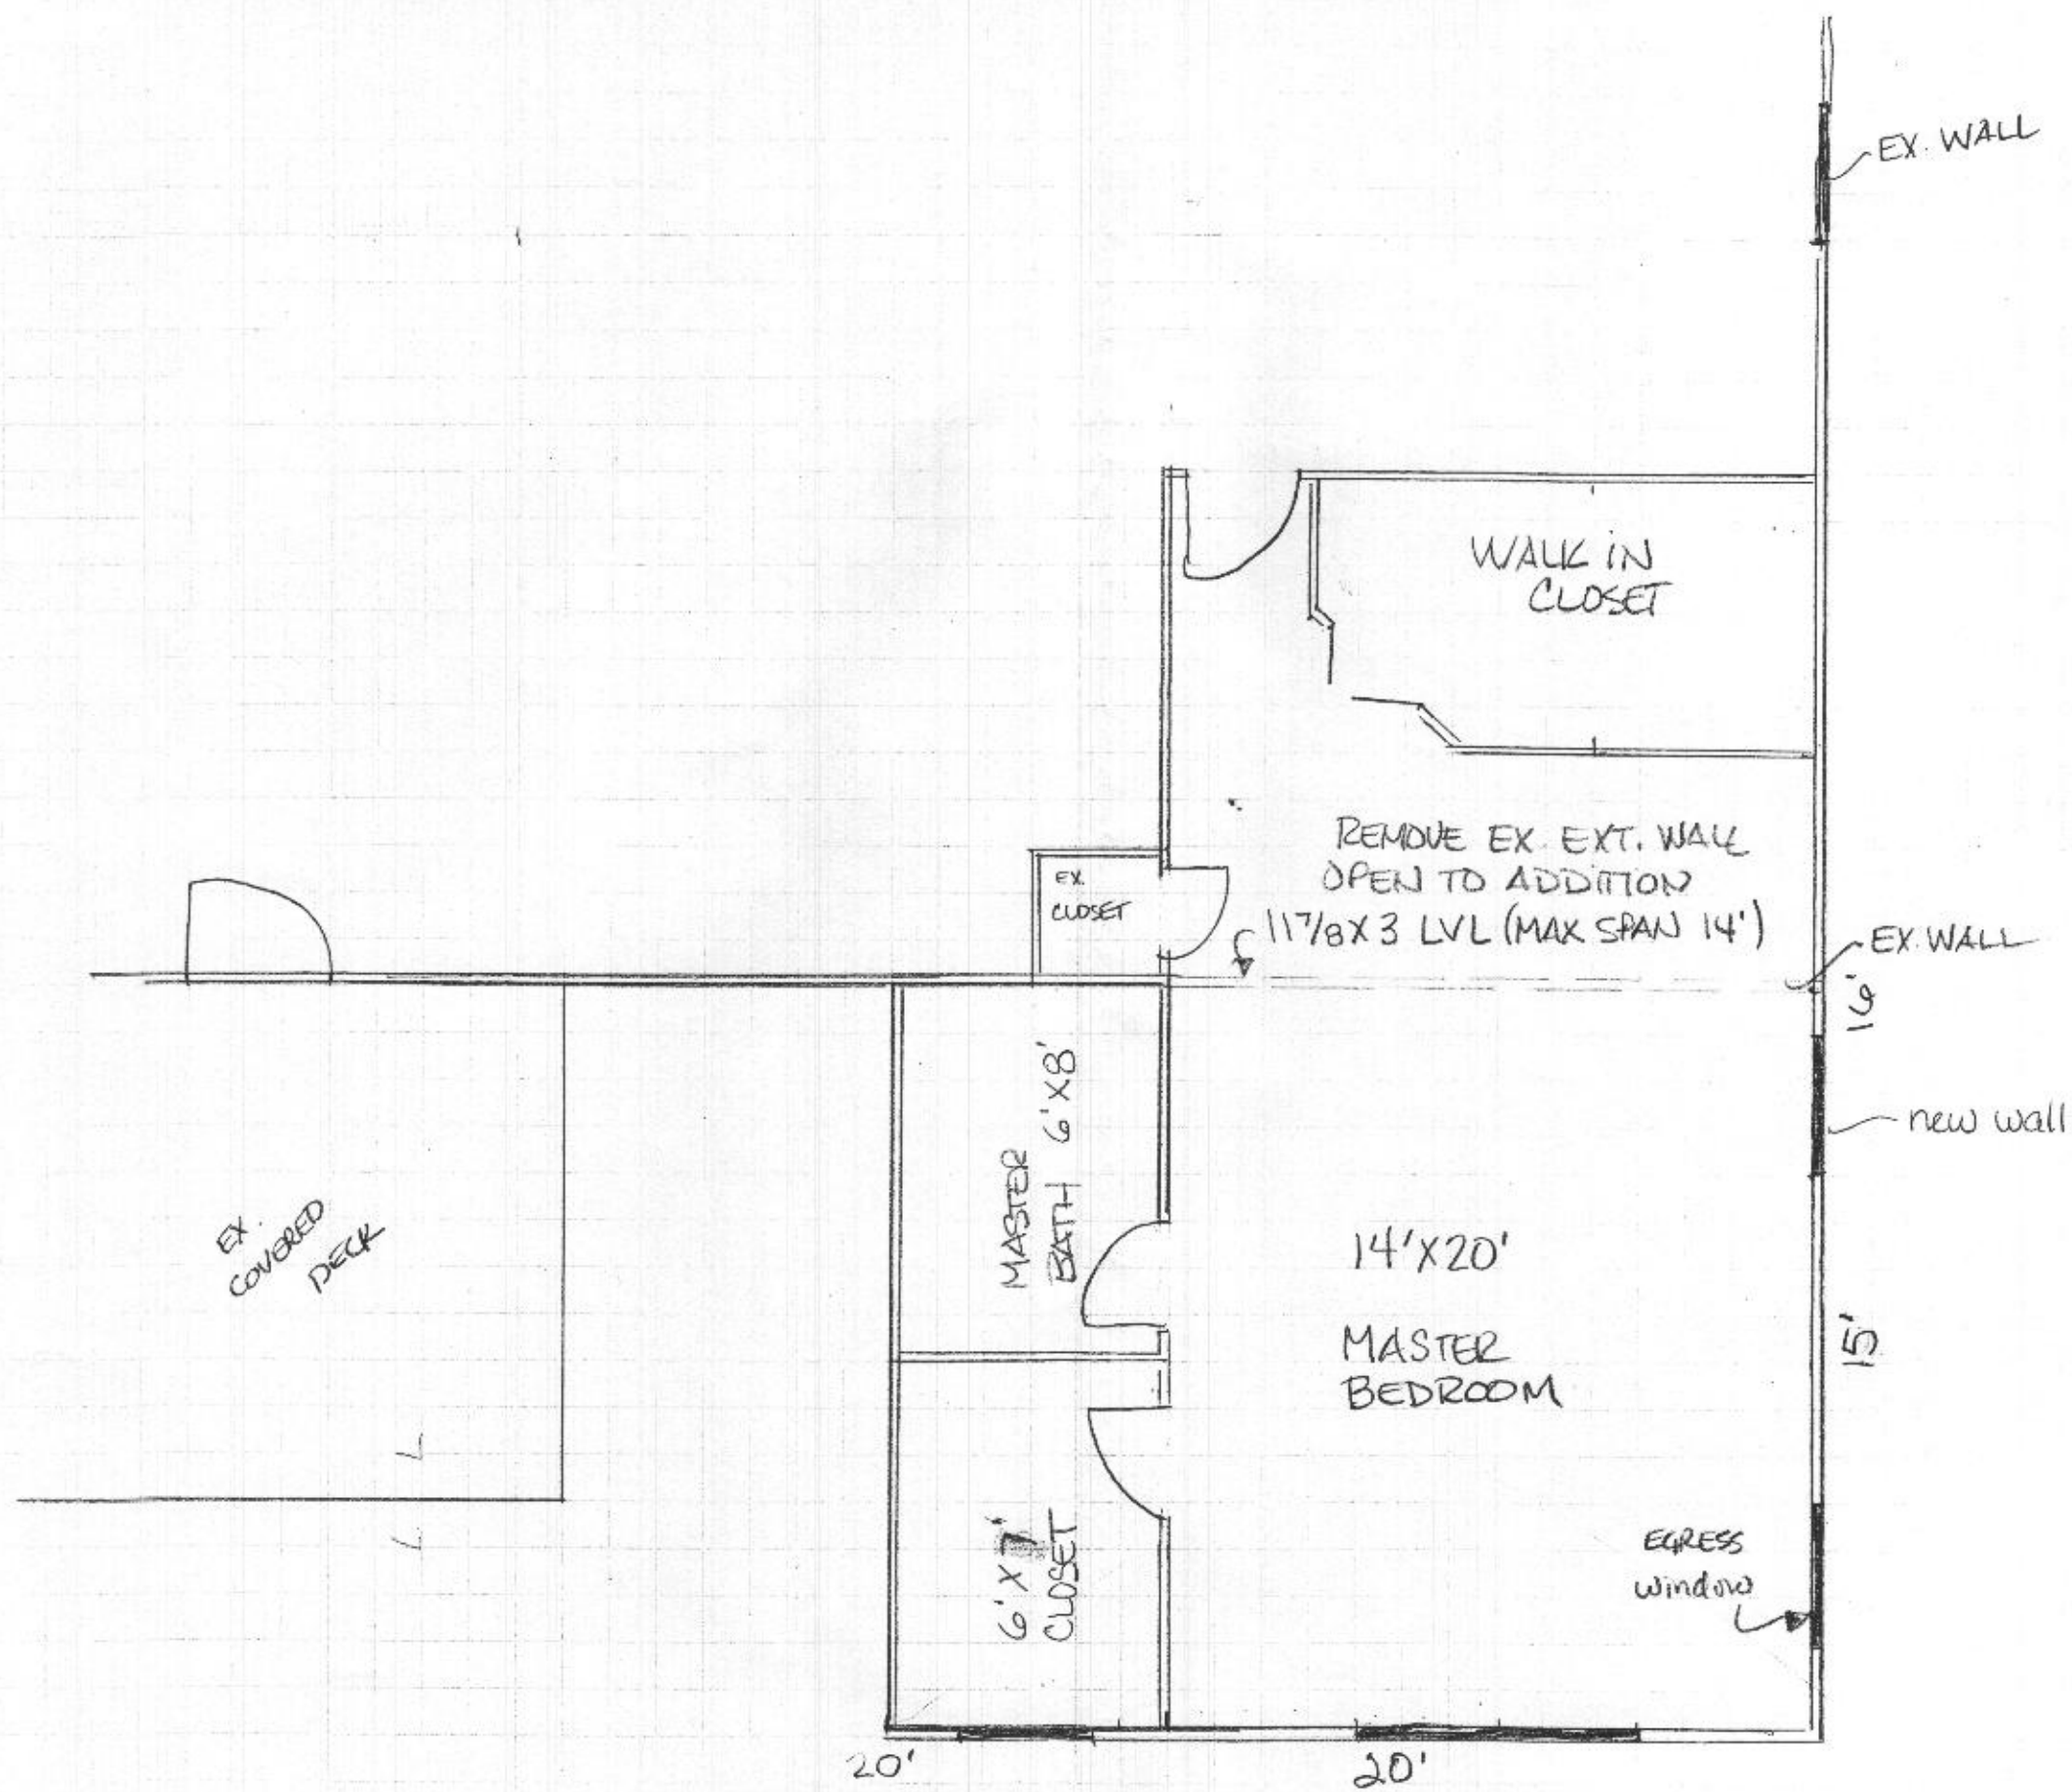

FIRST FLOOR PLAN

