

Approved 1/5/2021 46

Menu Save Reset Cancel Help

## Record Detail \* (This section is required.)

Permit Type	Permit Number	Opened Date
Building/Residential/Misc/Pool Spa	B20004494	12/27/2020
Description of Work		
SFD/ INSTALL 35' X 21' INGROUND CONCRETE SWIMMING POOL, DEPTH 3 1/2' TO 6', WITH FENCE TO CODE, FILLED BY TRUCK		

[check spelling](#)

## Address \* (This section is required.)

Search Reset Clear Get Parcel &amp; Owner

Street #	Street Name	Street Type
3600	WILLOW BIRCH	DR
Unit Type	Unit #	X Coordinate
--Select--		-77.04521
		Y Coordinate
		39.27157
City	State	Zip Code
GLENWOOD	MD	21738
	Primary	
	Yes	

## Parcel \* (This section is required.)

Search Reset Clear Get Address &amp; Owner

GIS ID *	Parcel	Parcel Area	Land Value	Improved Value	Exemption Value	Plan Area
896184	211	1.11	288600	736200	447600	RURAL
Legal Description						
IMPSLOT 10 1.11 A[ ]3600 WILLOW BIRCH DR[ ]CATTAIL CREEK COUNTRY CL						

[check spelling](#)

Block	Lot	Census Tract	Council Dist	Inspection Dist	Supervisor Dist	Map #	DAP Zone
	10	605601	5				
Plan Area	State Tax Id	Subdivision Name					
	1404355725	CATTAIL CREEK COUNTRY CL					
Section	Area	Tax Map					
		21					
Grid	Zoning District	ADC Map					
21-8	RC-DEO	4812-C7					
SDP No.	Final Plan No.	WP File No.	Primary				
			Yes				
Record Plat No.	WS Contract No.	FDP No.					
11050							
Owner Occupied	Year Built	Historic District					
<input type="radio"/> Yes <input type="radio"/> No	1996	<input type="radio"/> Yes <input checked="" type="radio"/> No					
Historic District Registry No.	Stat Area	Flood Plain					
	4-08	<input type="radio"/> Yes <input checked="" type="radio"/> No					

Building No

Owner \* (This section is required.)

Search

Reset

Clear

Name \*

Address Line 1

Address Line 2

Address Line 3

Mail City

Mail State

 ☒

Mail Zip Code

Phone

Primary

 ☒

E-mail

Cell Number

Fax Number

Professionals (This section is not required.)

Search

Reset

Clear

License # \*

Business Name

License Type \*

 ☒

First Name

Middle Name

Last Name

Primary

 ☒

Address Line 1

Address Line 2

City

State

ZIP Code

Phone 1

Phone 2

Fax

E-mail

Applicant (This section is not required.)

Search

As Owner

As Lic. Prof

As Contact

Type \*

 ☒

First Name

MI

Last Name

Relationship

 ☒

Full Name

Primary

 ☒

Organization Name

Street Address

Address Line 2

<b>City</b>	<b>State</b>	<b>Zip Code</b>
DUNKIRK	MD	20754
<b>Phone</b>	<b>Cell</b>	<b>Fax</b>
410-507-7705		
<b>E-mail *</b>		
KHKPERMITS05@YAHOO.COM		

## Addtl Info

<b>Est Construction Cost *</b>	<b>Housing Units *</b>	<b>Number of Buildings *</b>	<b>Public Owned</b>
40000	0	0	No <input checked="" type="checkbox"/>
<b>Construction Type</b>			
329 - Structures Other Than Buildings (Retaining Walls/Tents) <input checked="" type="checkbox"/>			

## POOL INFORMATION

## MISCELLANEOUS POOL INFORMATION

<b>Capital Project-No Fee *</b>	<b>Capital Project Number</b>	<b>Fee Exempt *</b>	<b>Water Supply *</b>	<b>Sewage Disposal *</b>
<input type="radio"/> Yes <input checked="" type="radio"/> No		<input type="radio"/> Yes <input checked="" type="radio"/> No	Private <input checked="" type="checkbox"/>	Private <input checked="" type="checkbox"/>
<b>Existing Use</b>	<b>Type of Pool or Spa *</b>	<b>Electrical Permit Number</b>	<b>Expiration Date</b>	
SFD <input checked="" type="checkbox"/>	In Ground Pool <input checked="" type="checkbox"/>		6/27/2021 <input type="checkbox"/>	

## PAYMENT INFORMATION

<b>Check 1</b>	<b>Payee 1</b>	<b>SAP Doc No</b>	<b>SAP Entered</b>

## Related Records

1

Permit Number	Record Type Alias	Status	Number	Street Name	Opened Date	Des
B20004494	Residential Pool or Spa Permit	Review In Process	3600	WILLOW BIRCH	12/27/2020	SFI
E20005785	Residential Electrical Miscellaneous Permit	Issued	3600	WILLOW BIRCH	12/29/2020	Sfd


1

&lt;

&gt;

Submit

Cancel

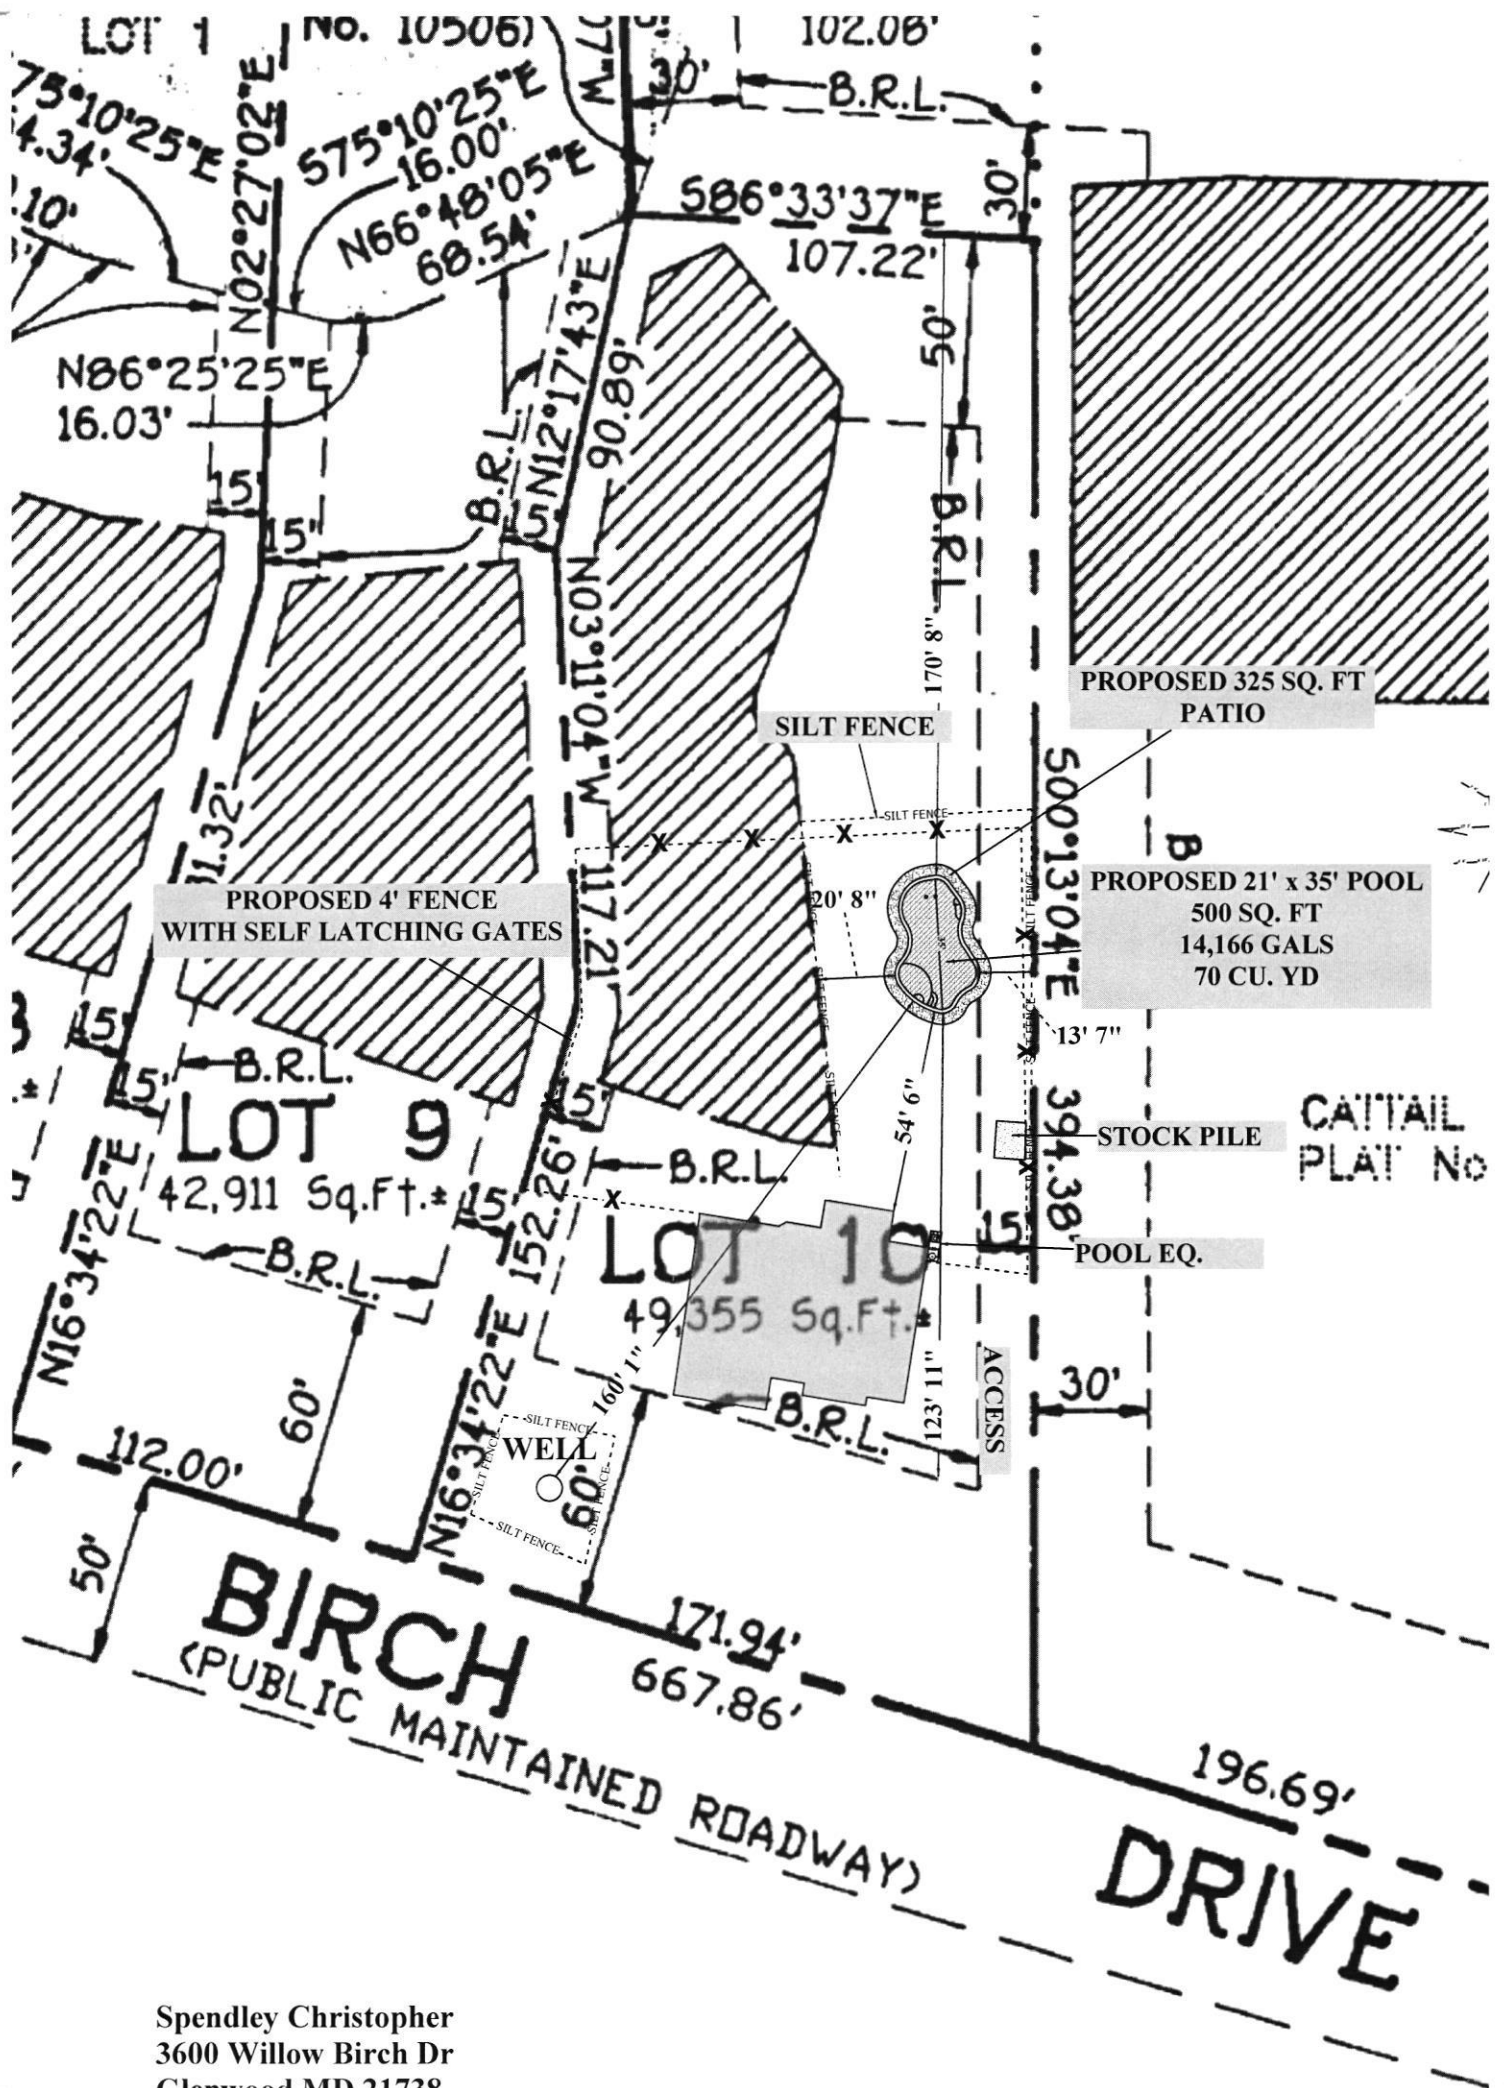

Spendley Christopher  
3600 Willow Birch Dr  
Glenwood MD 21738

Scale: 1" = 50'  
District: 04  
Subdivision: 1303  
Account #: 355725  
Map: 0021, Grid: 0008, Parcel: 0211  
Howard County