



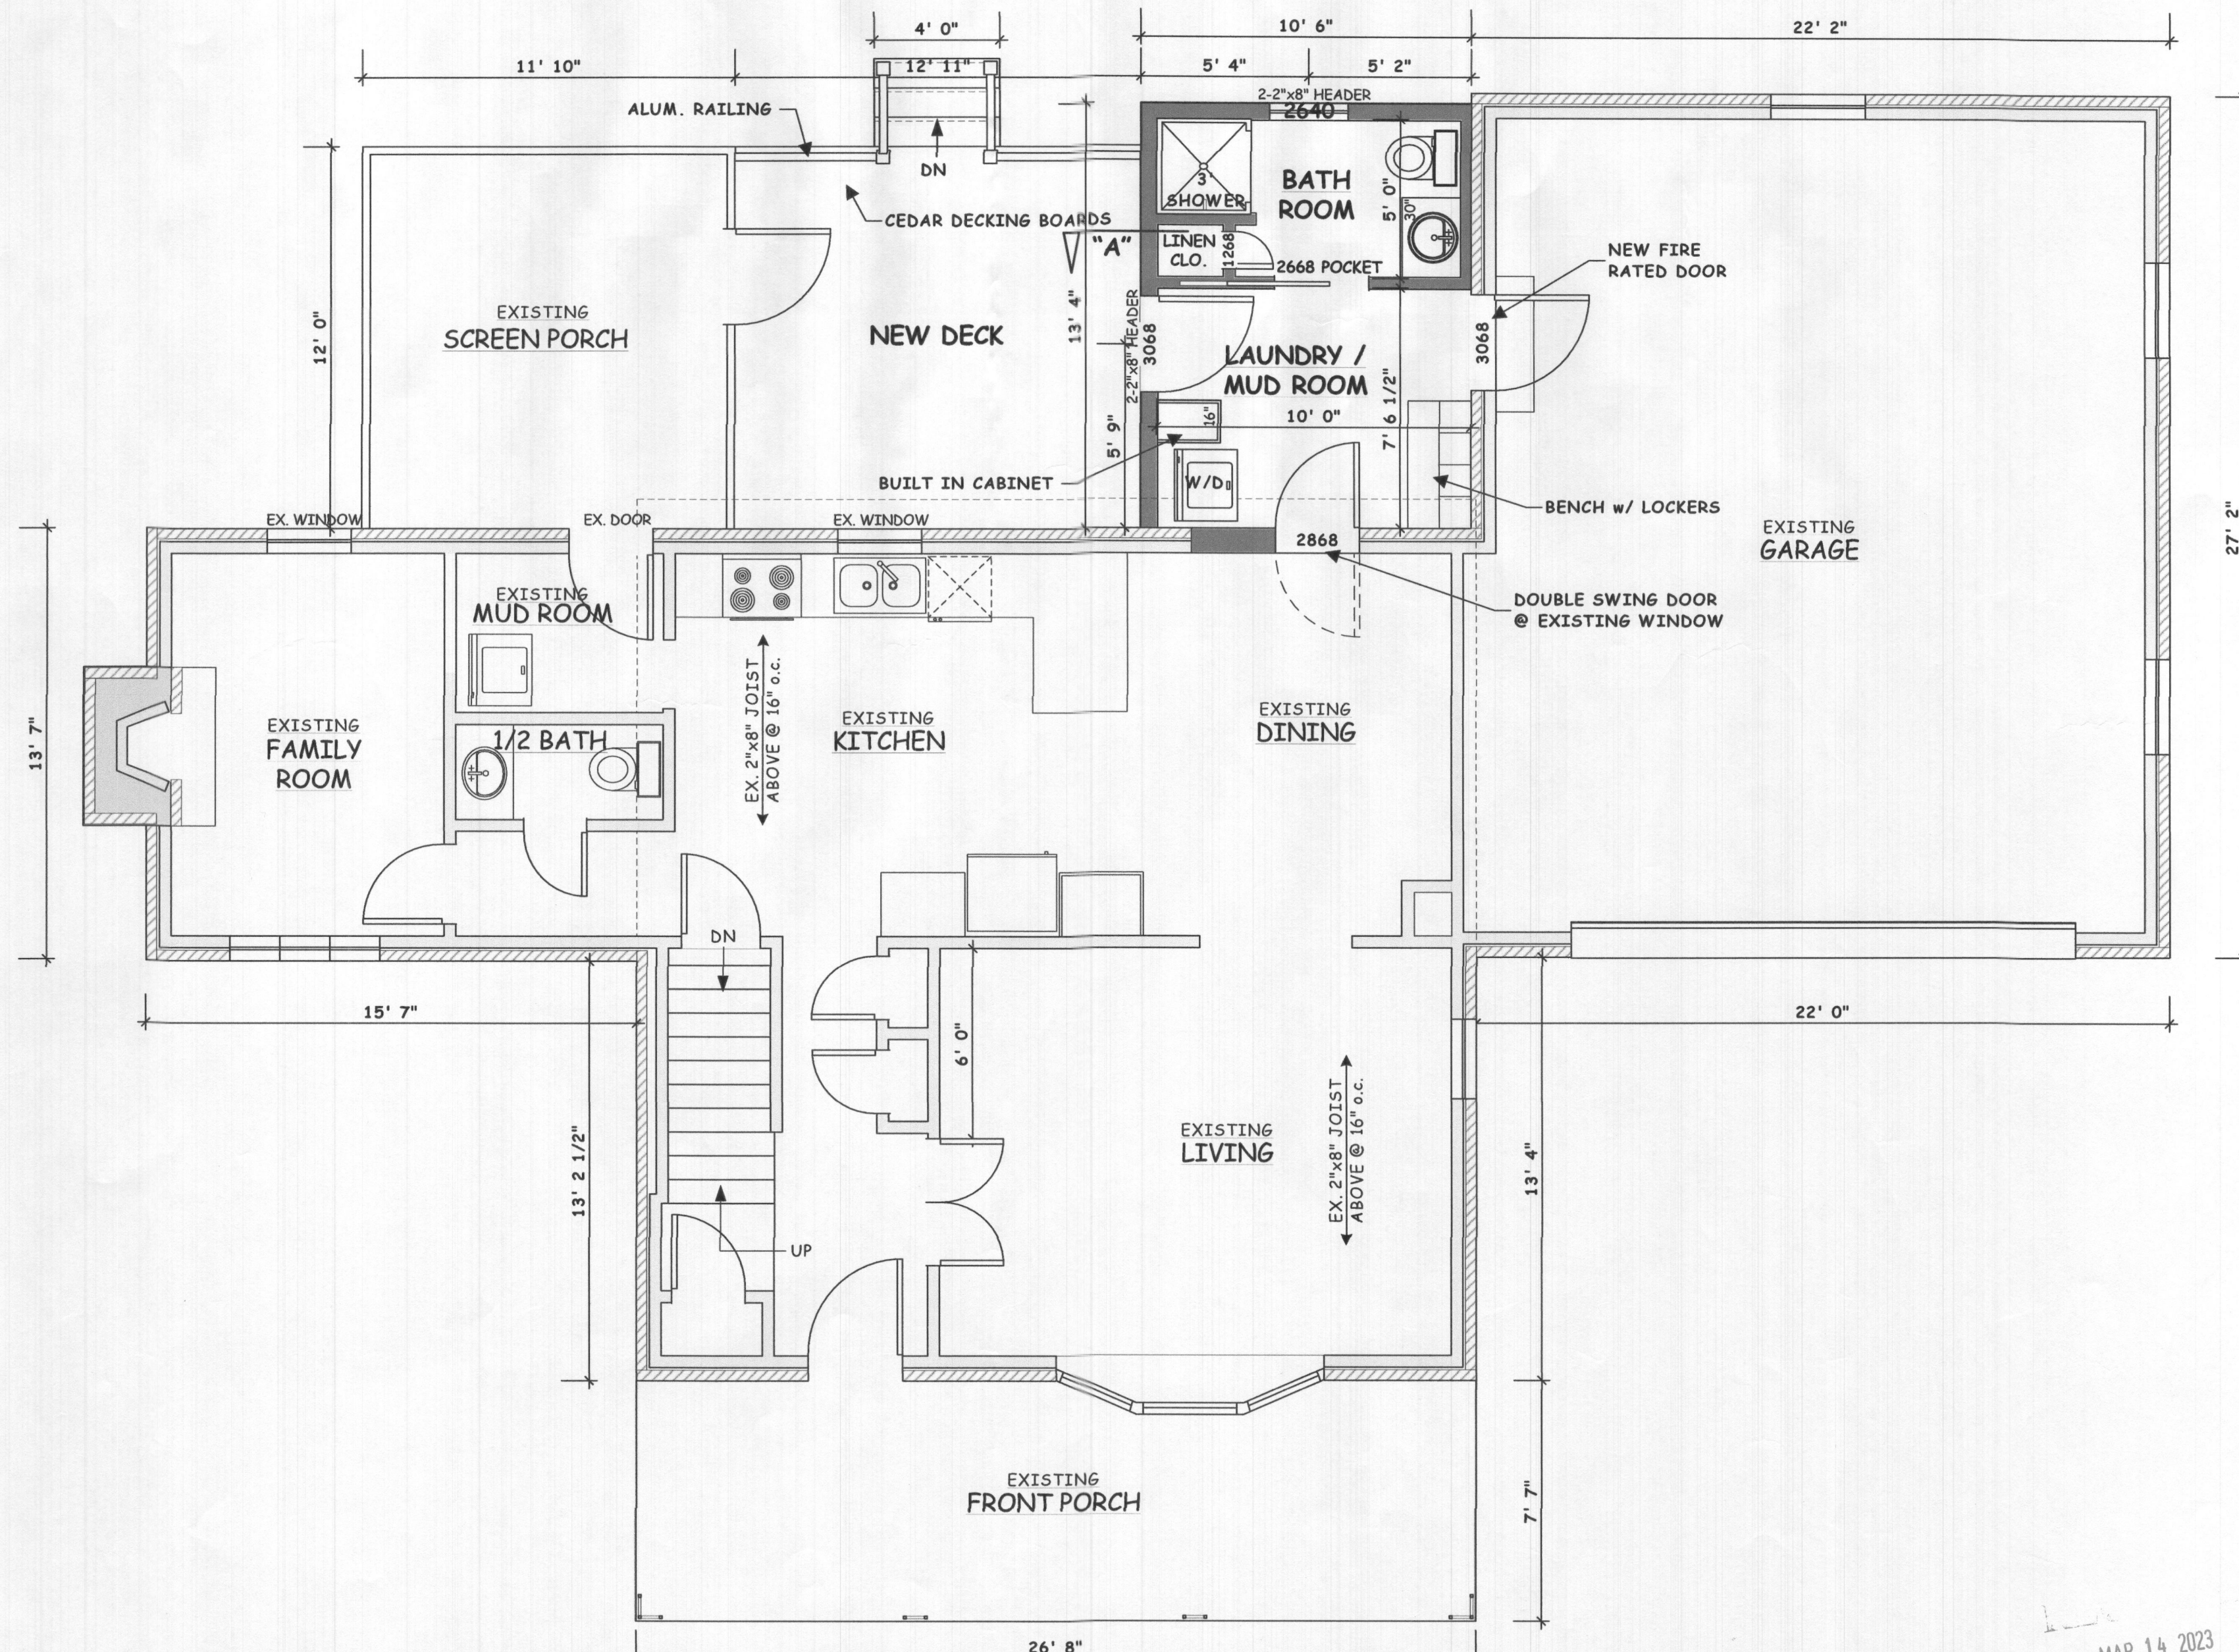


FIRST FLOOR PLAN
1/4" = 1'-0"

MAR 14 2023
LICENSES & PERMITS
DIVISION
MAR 14 2023
LICENSES & PERMITS
DIVISION

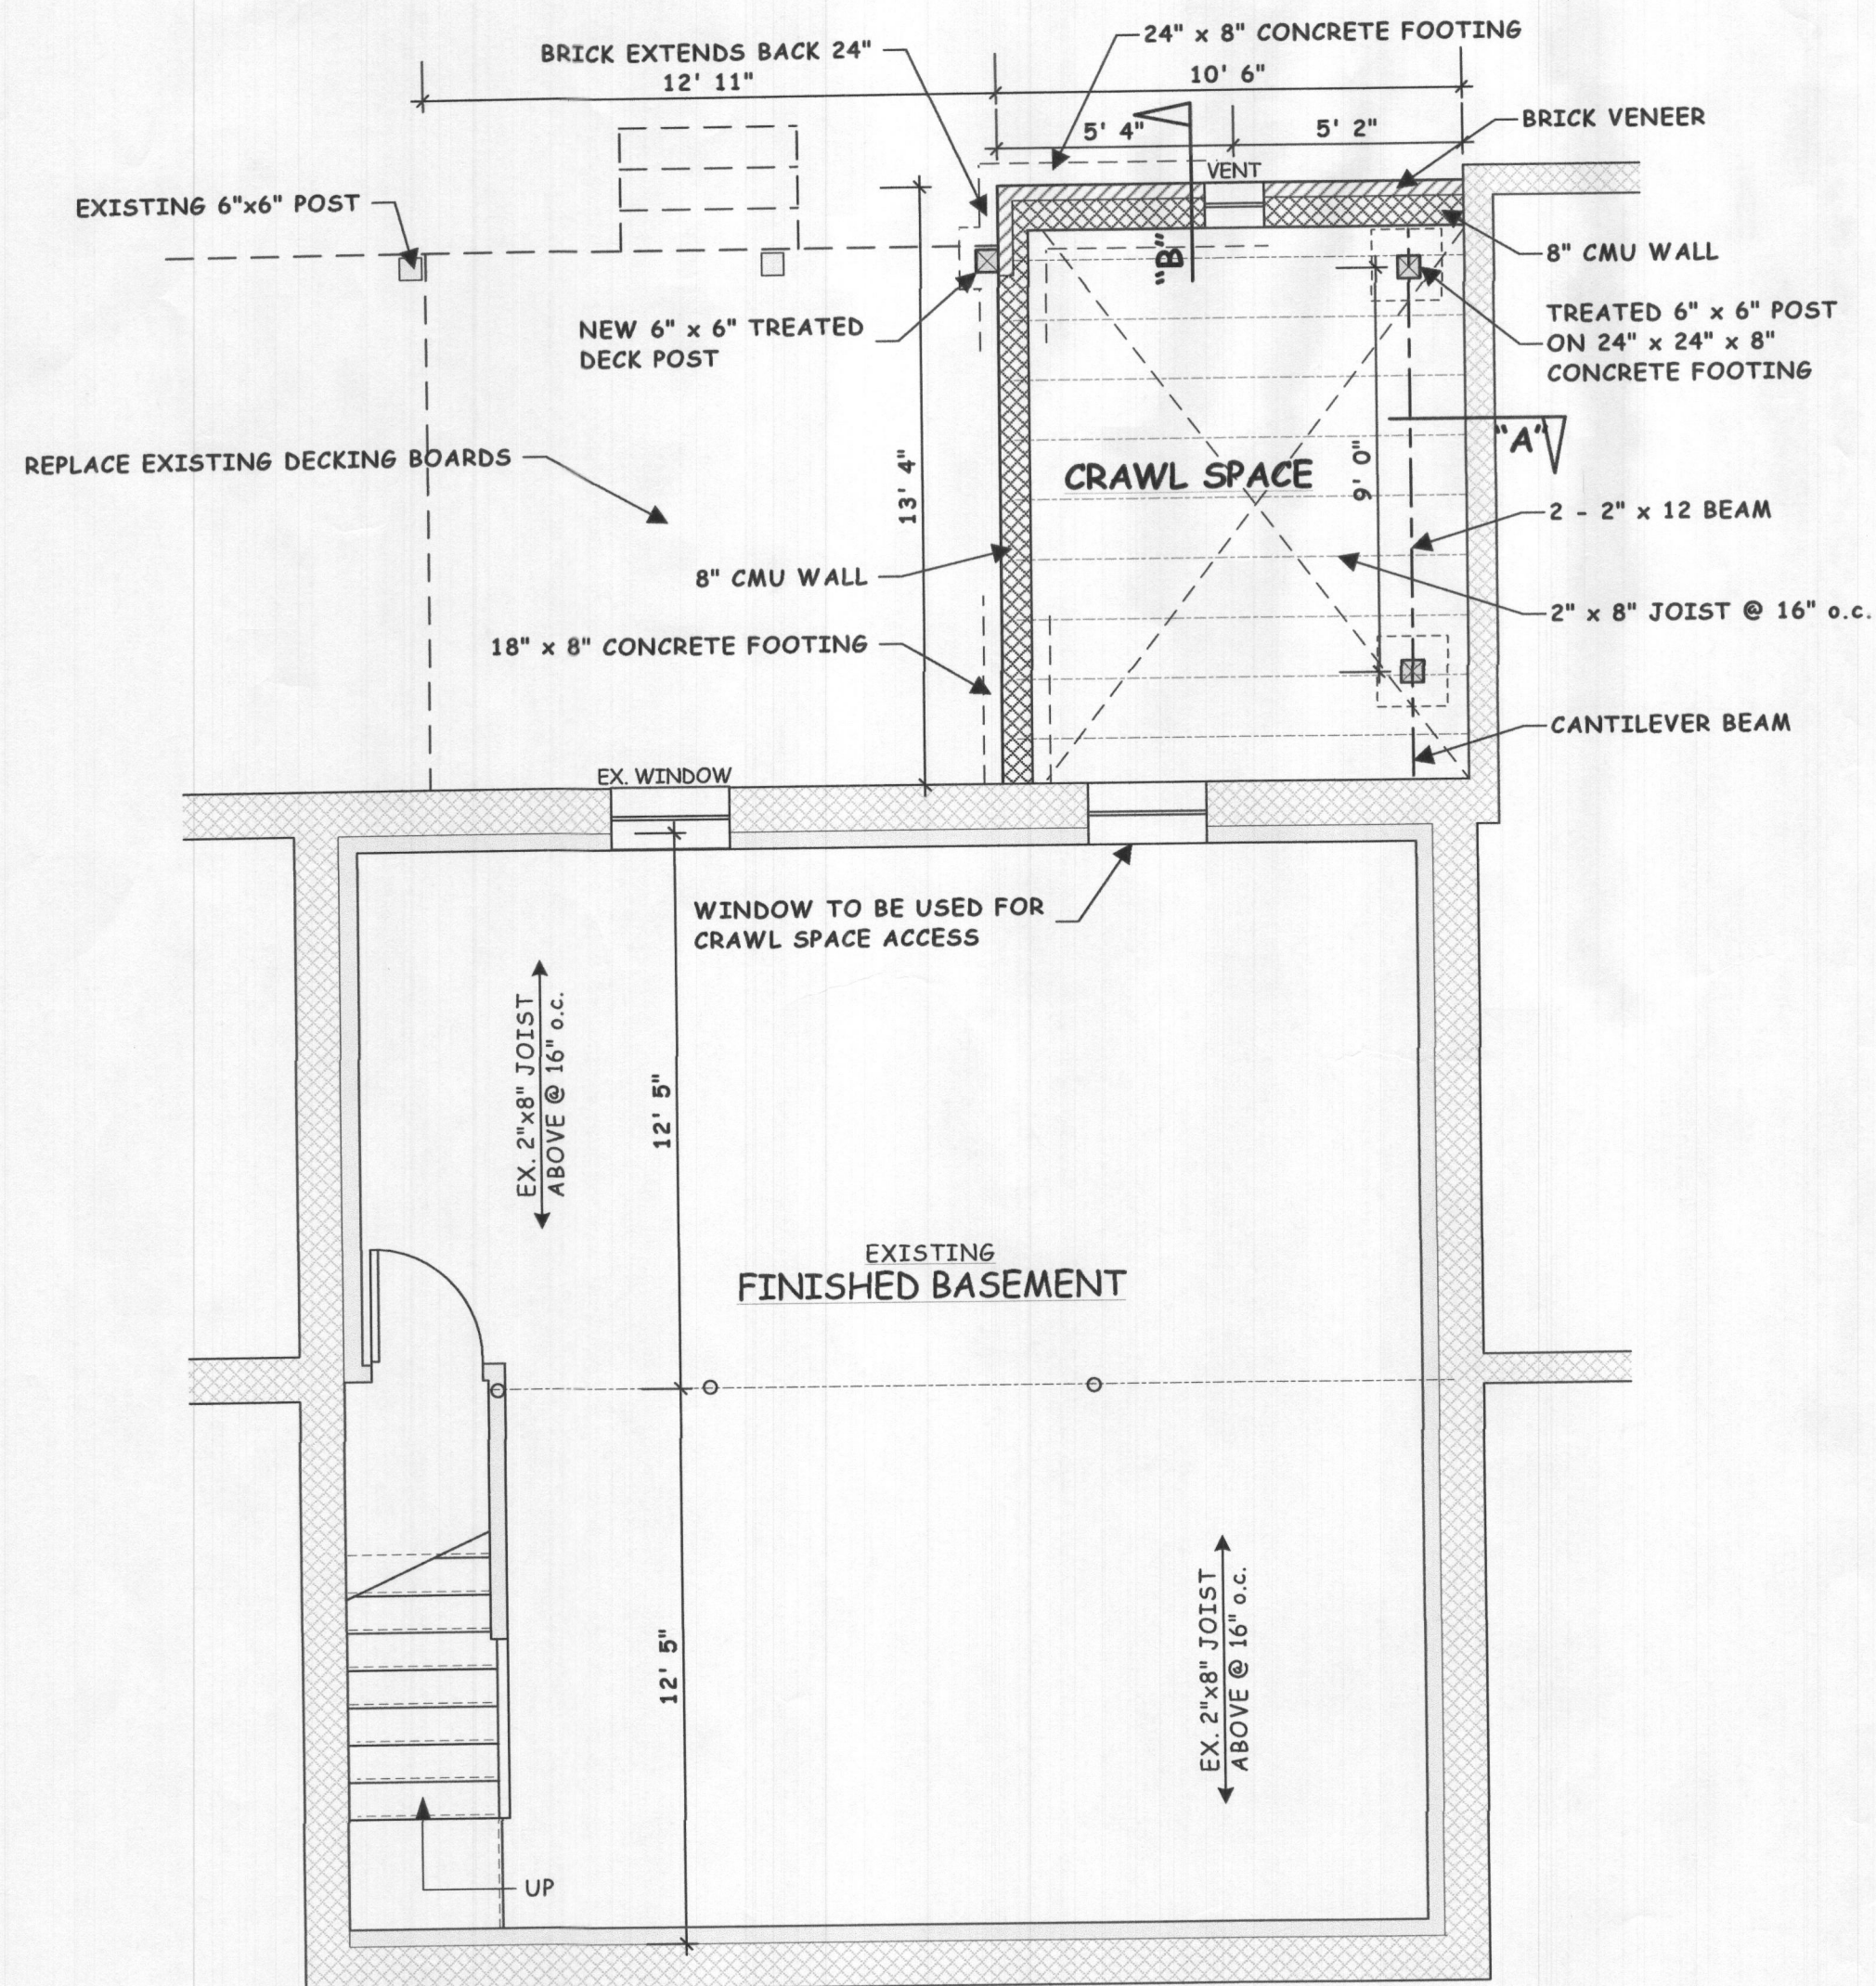


FOUNDATION PLAN

1/4" = 1'-0"

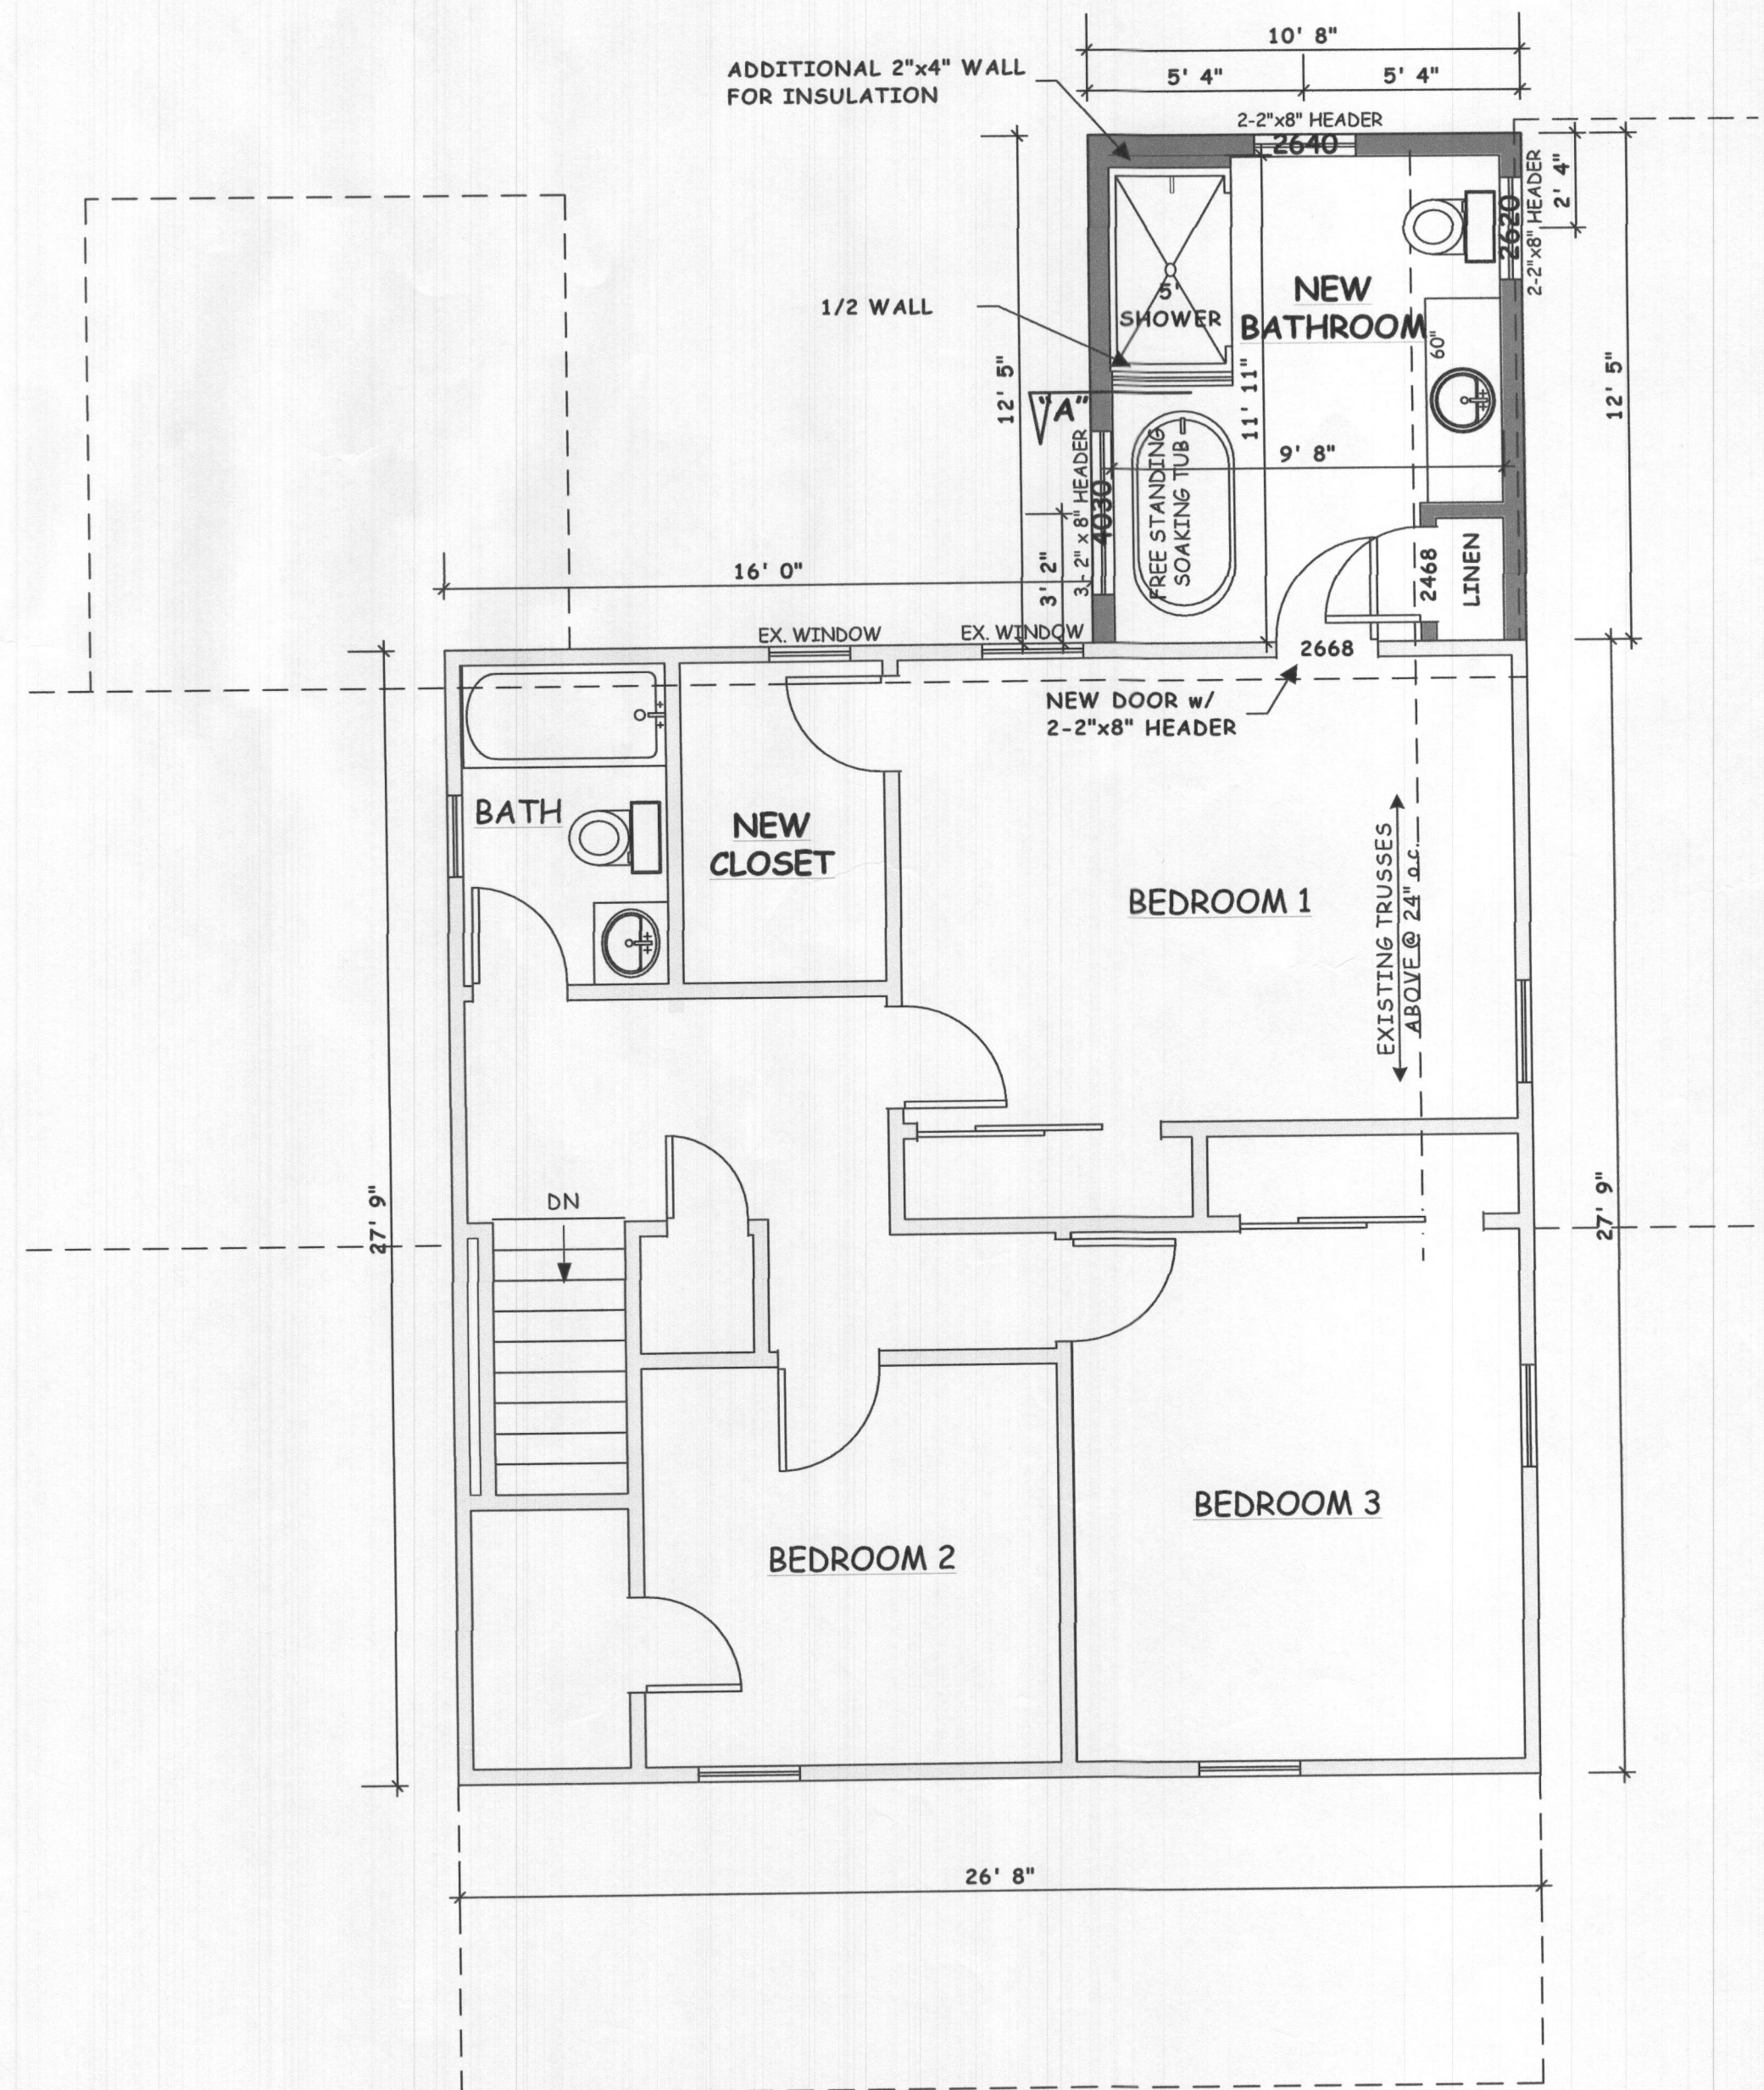


SECOND FLOOR PLAN

1/4" = 1'-0"

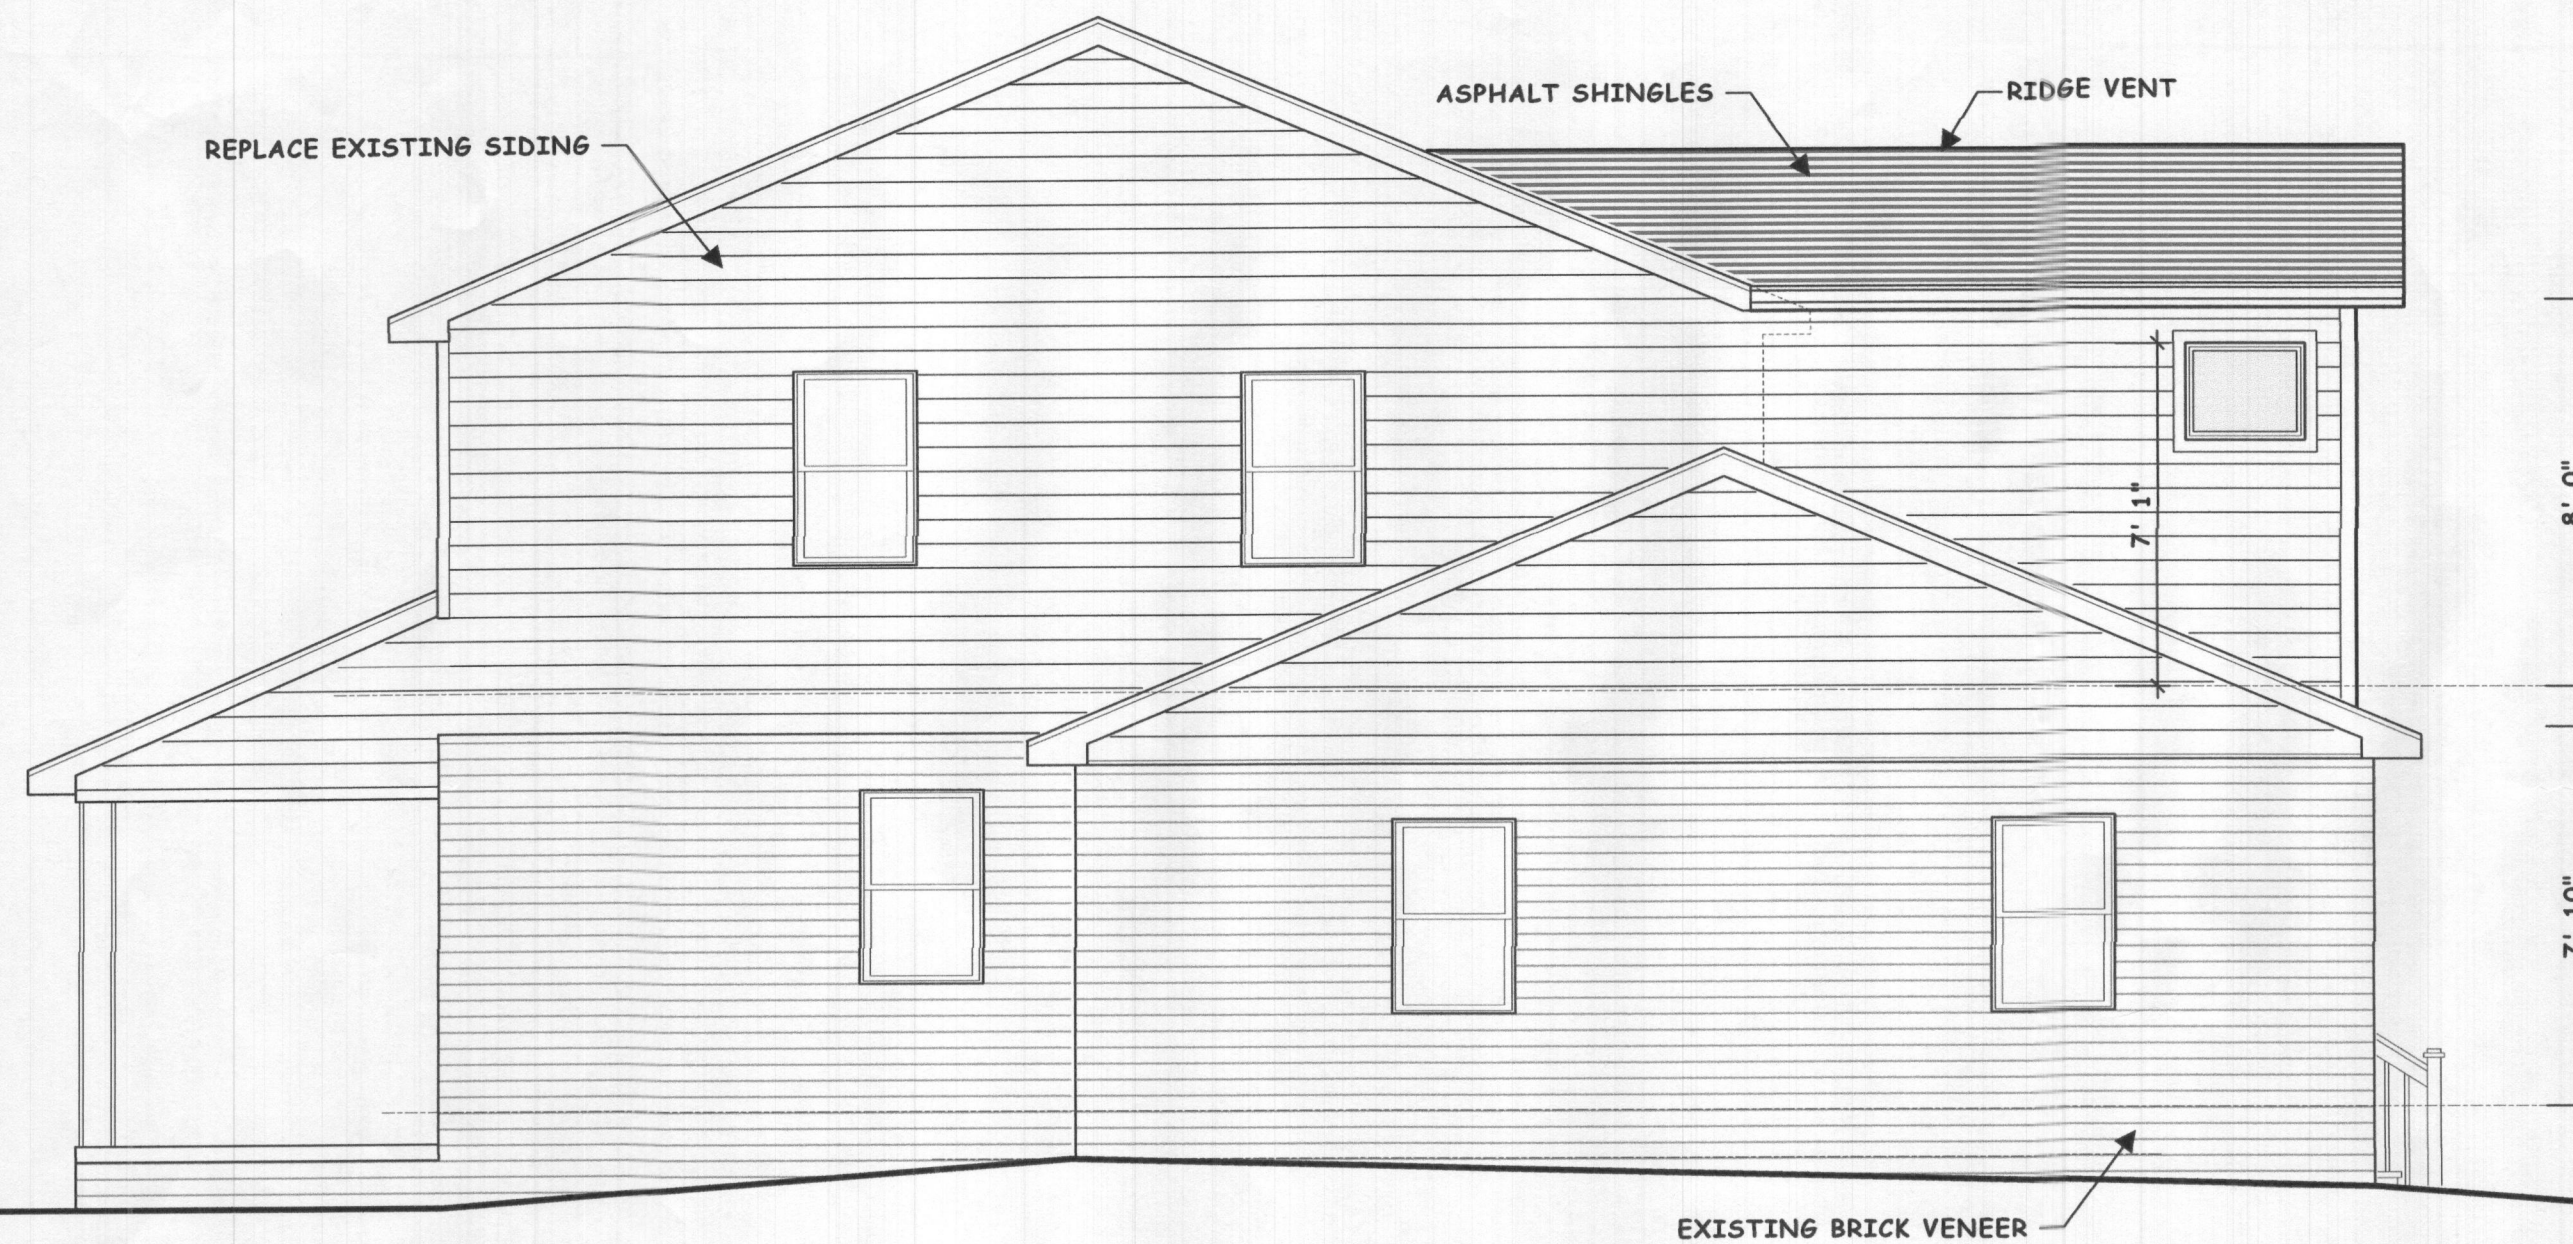


RIGHT SIDE ELEVATION

1/4" = 1'-0"

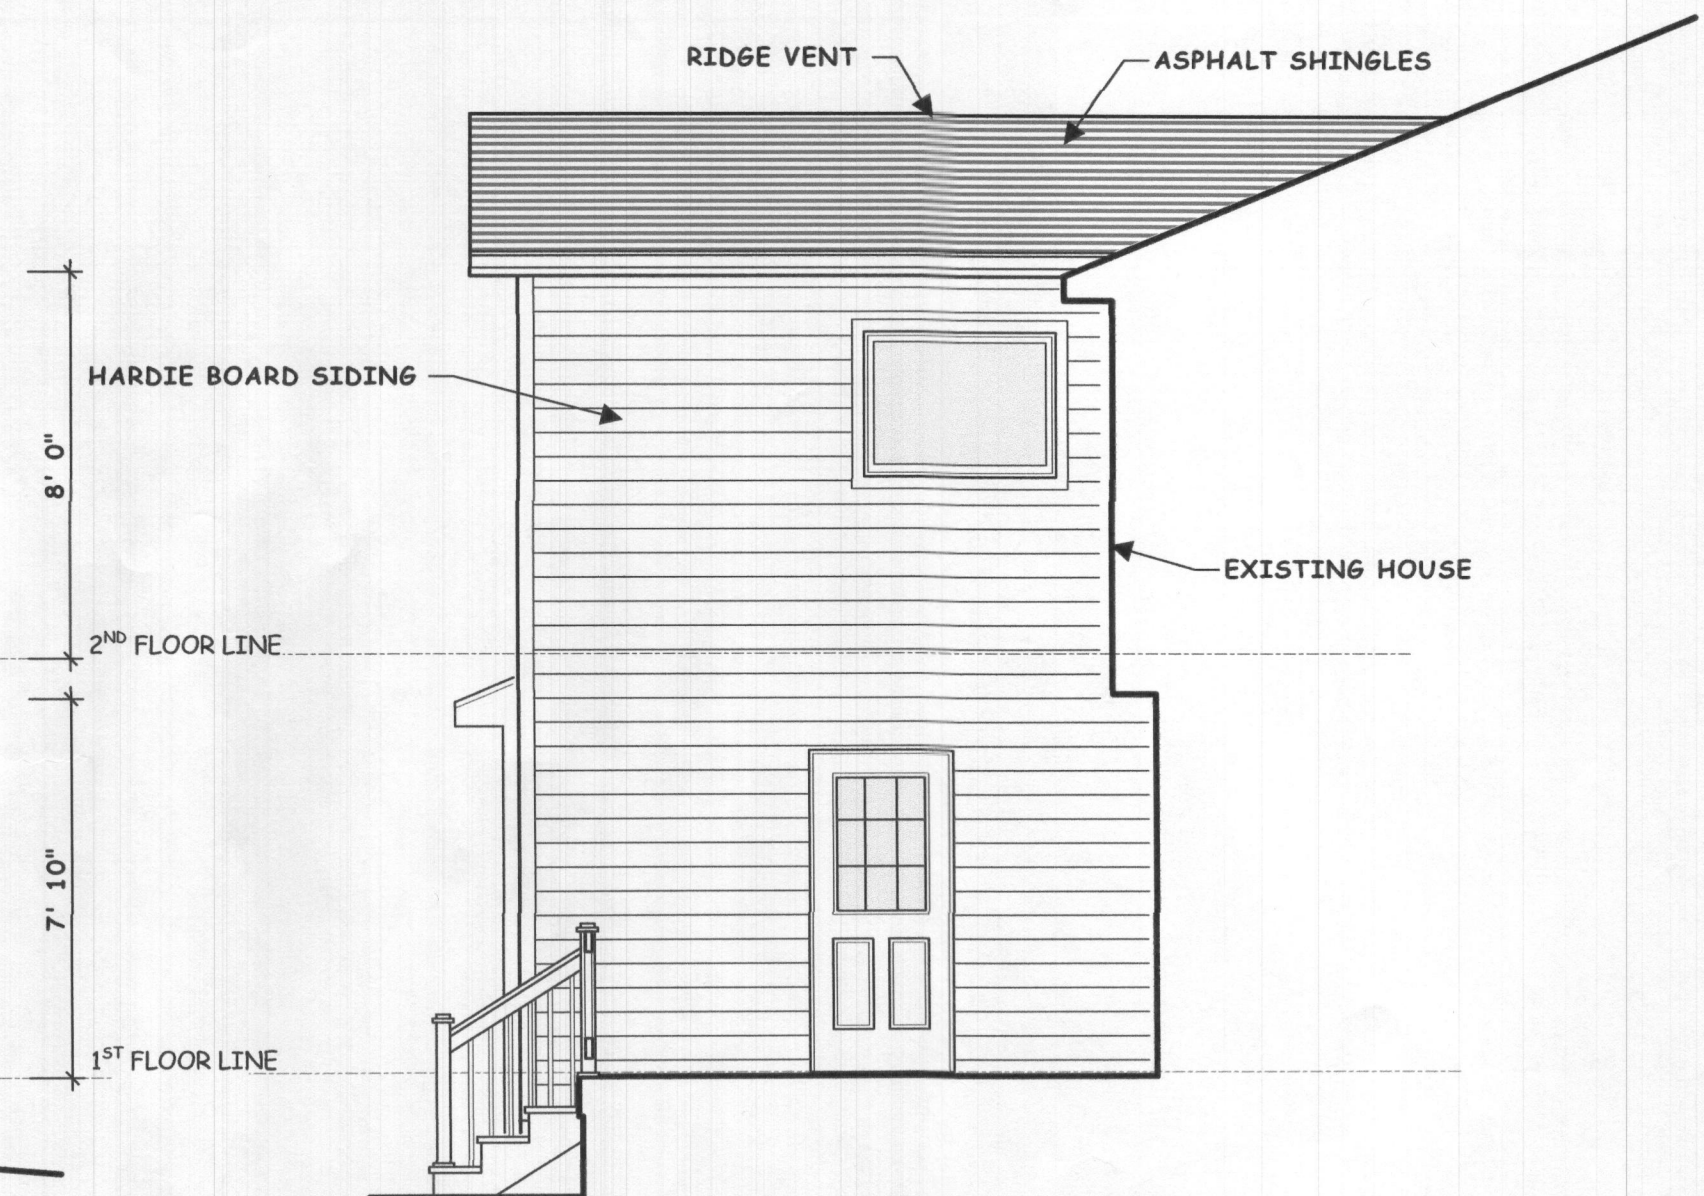


LEFT SIDE ELEVATION

1/4" = 1'-0"

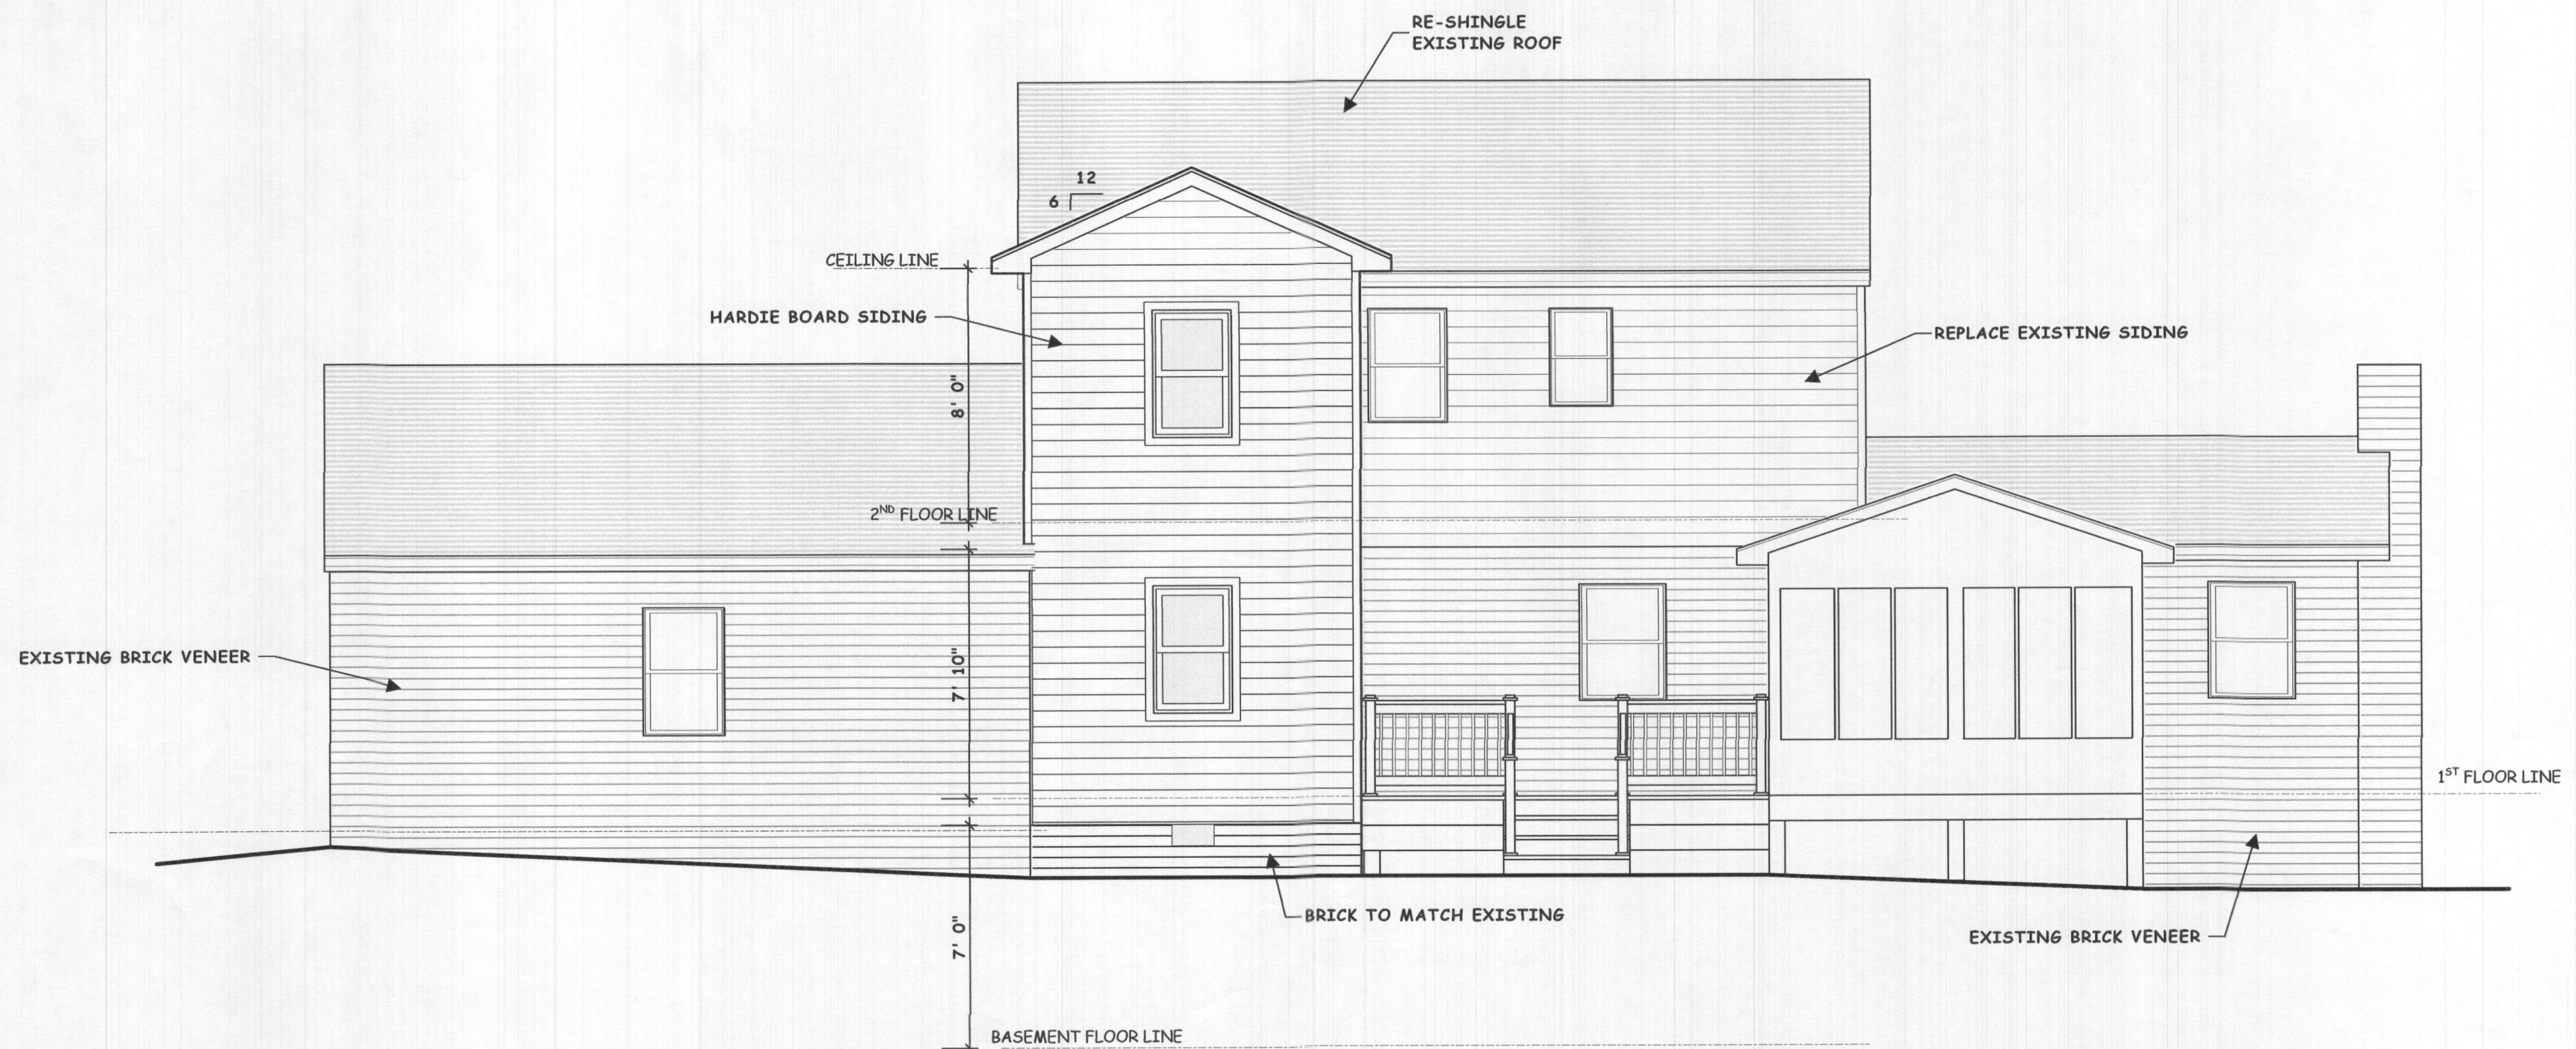


REAR ELEVATION


1/4" = 1'-0"

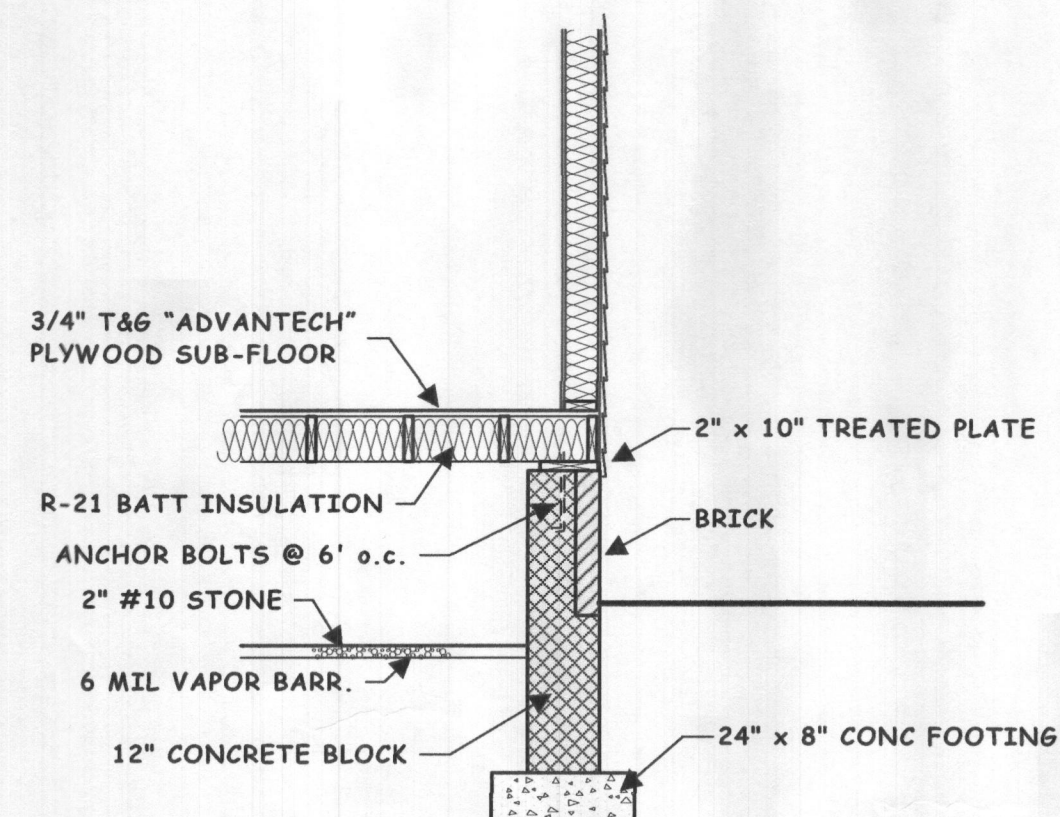

SECTION "B"
3/8" = 1'-0"

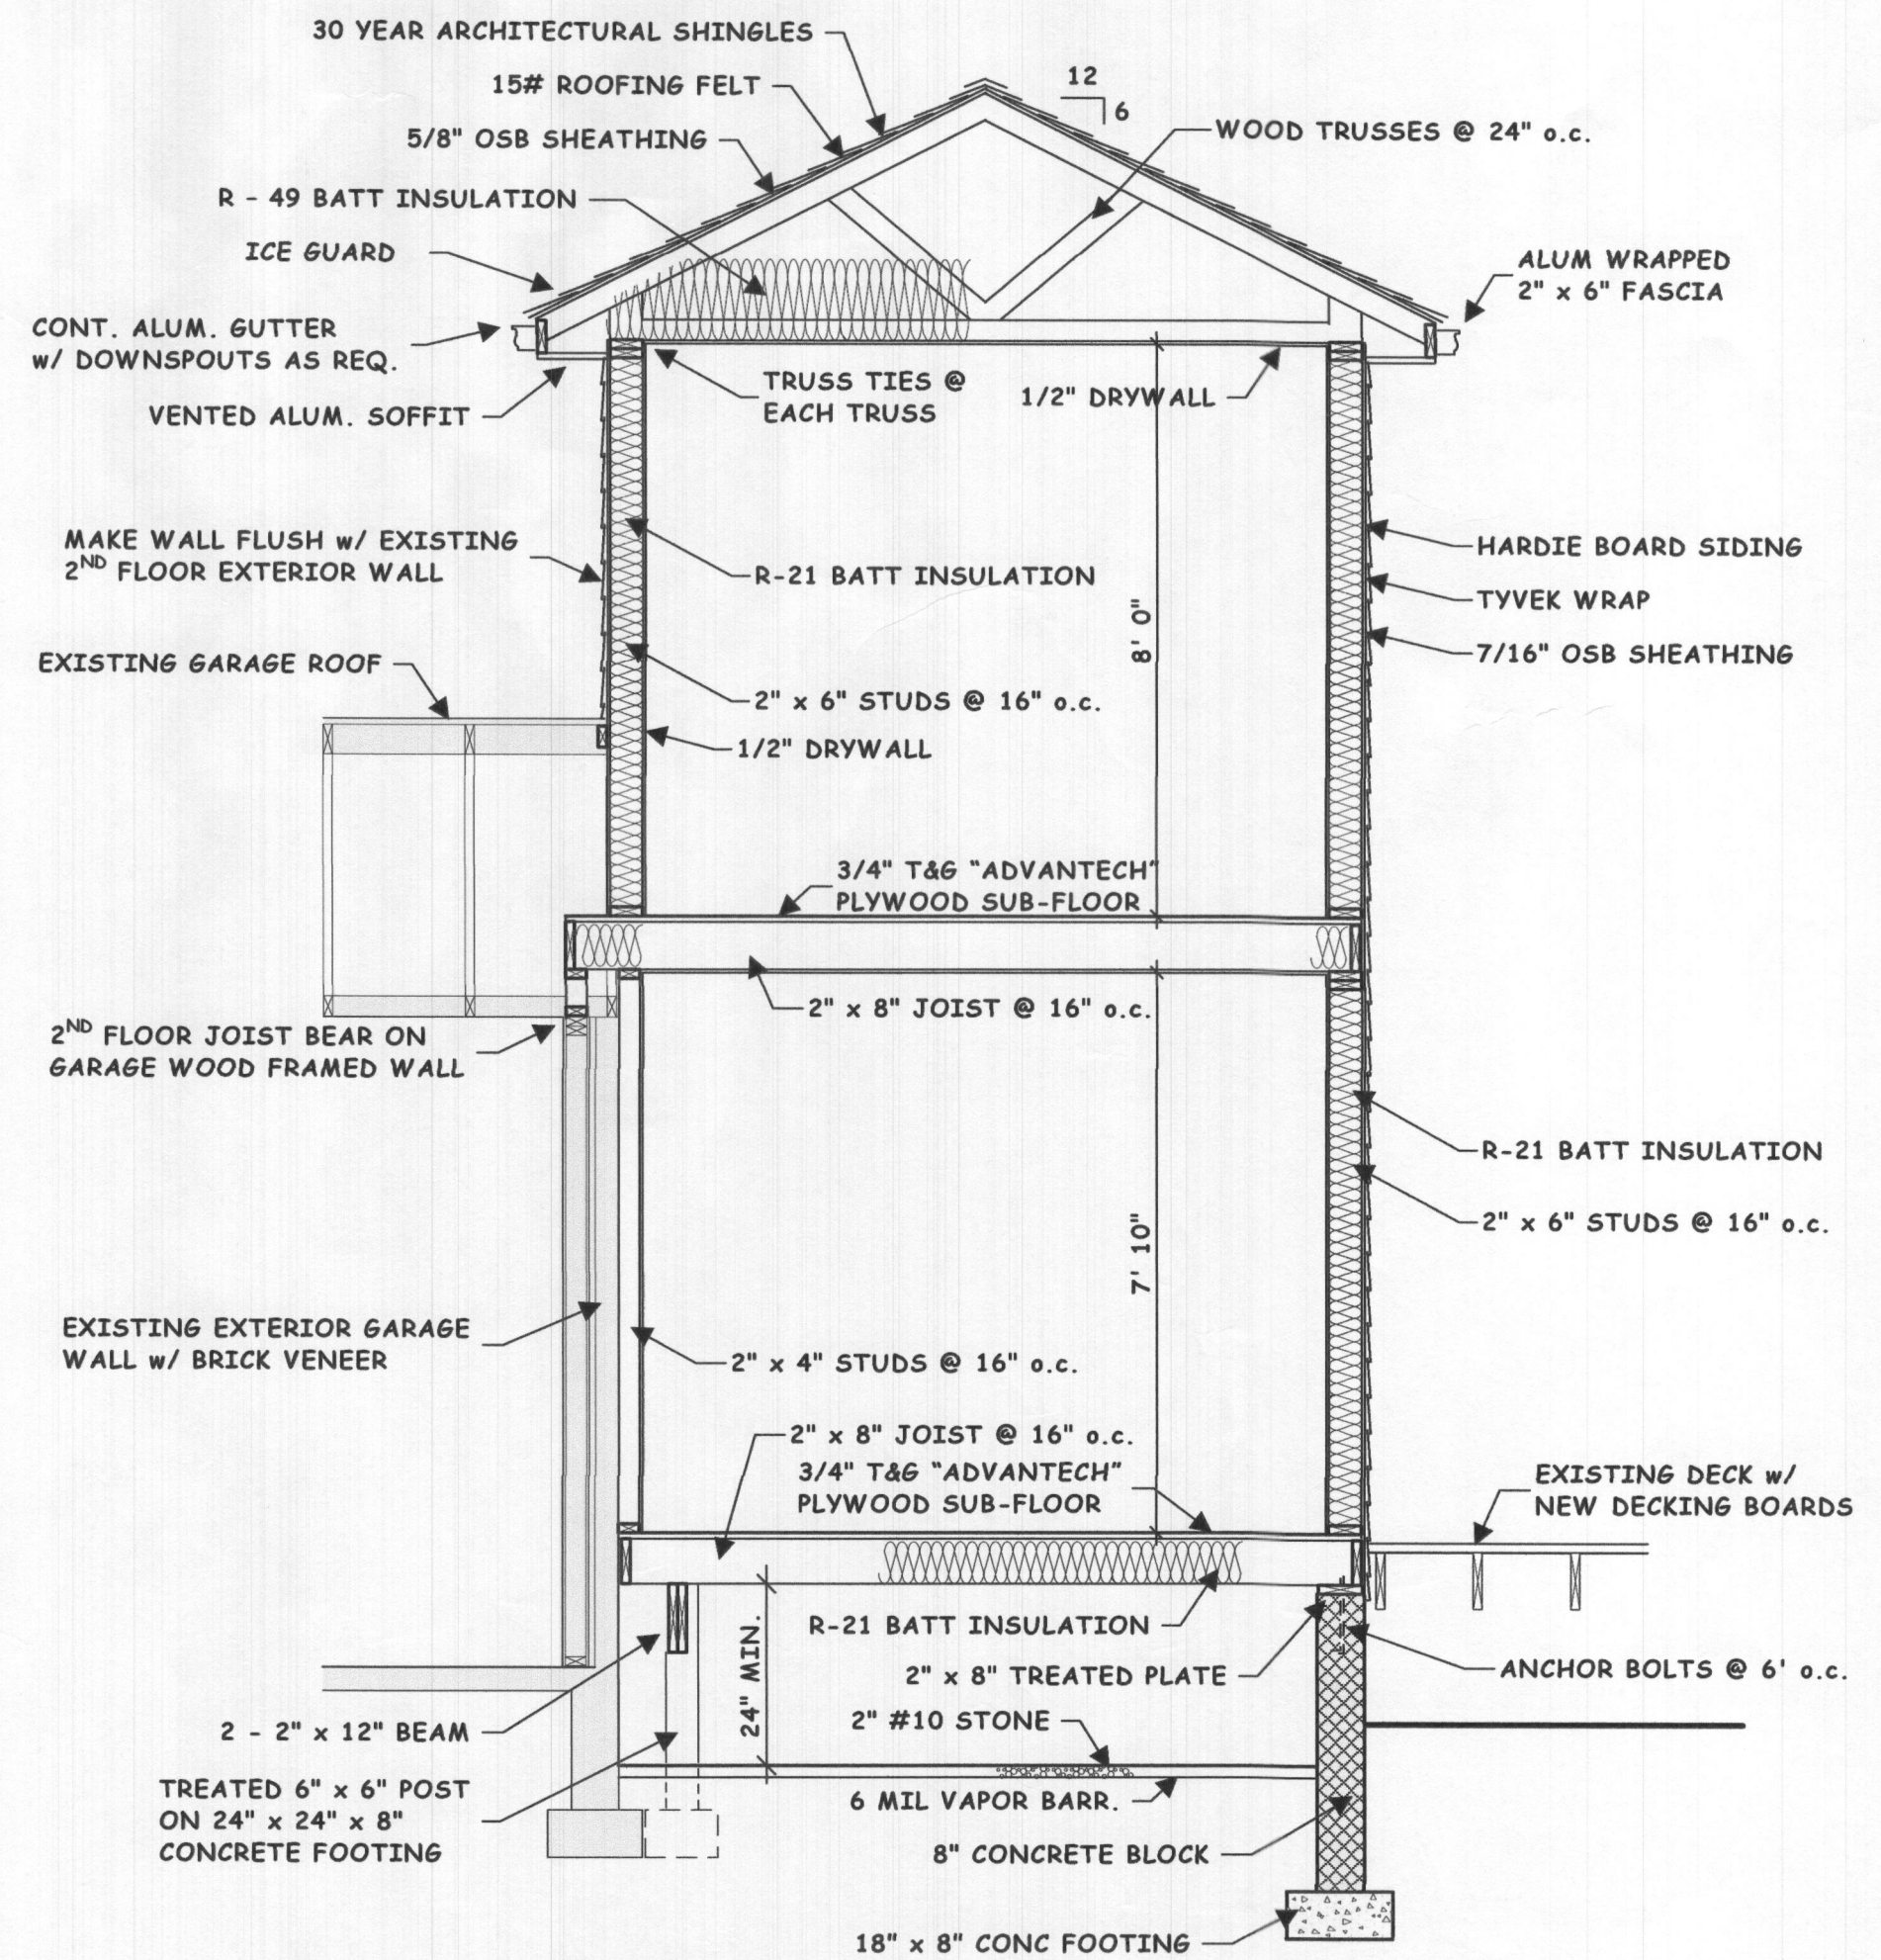


SECTION "A"
3/8" = 1'-0"

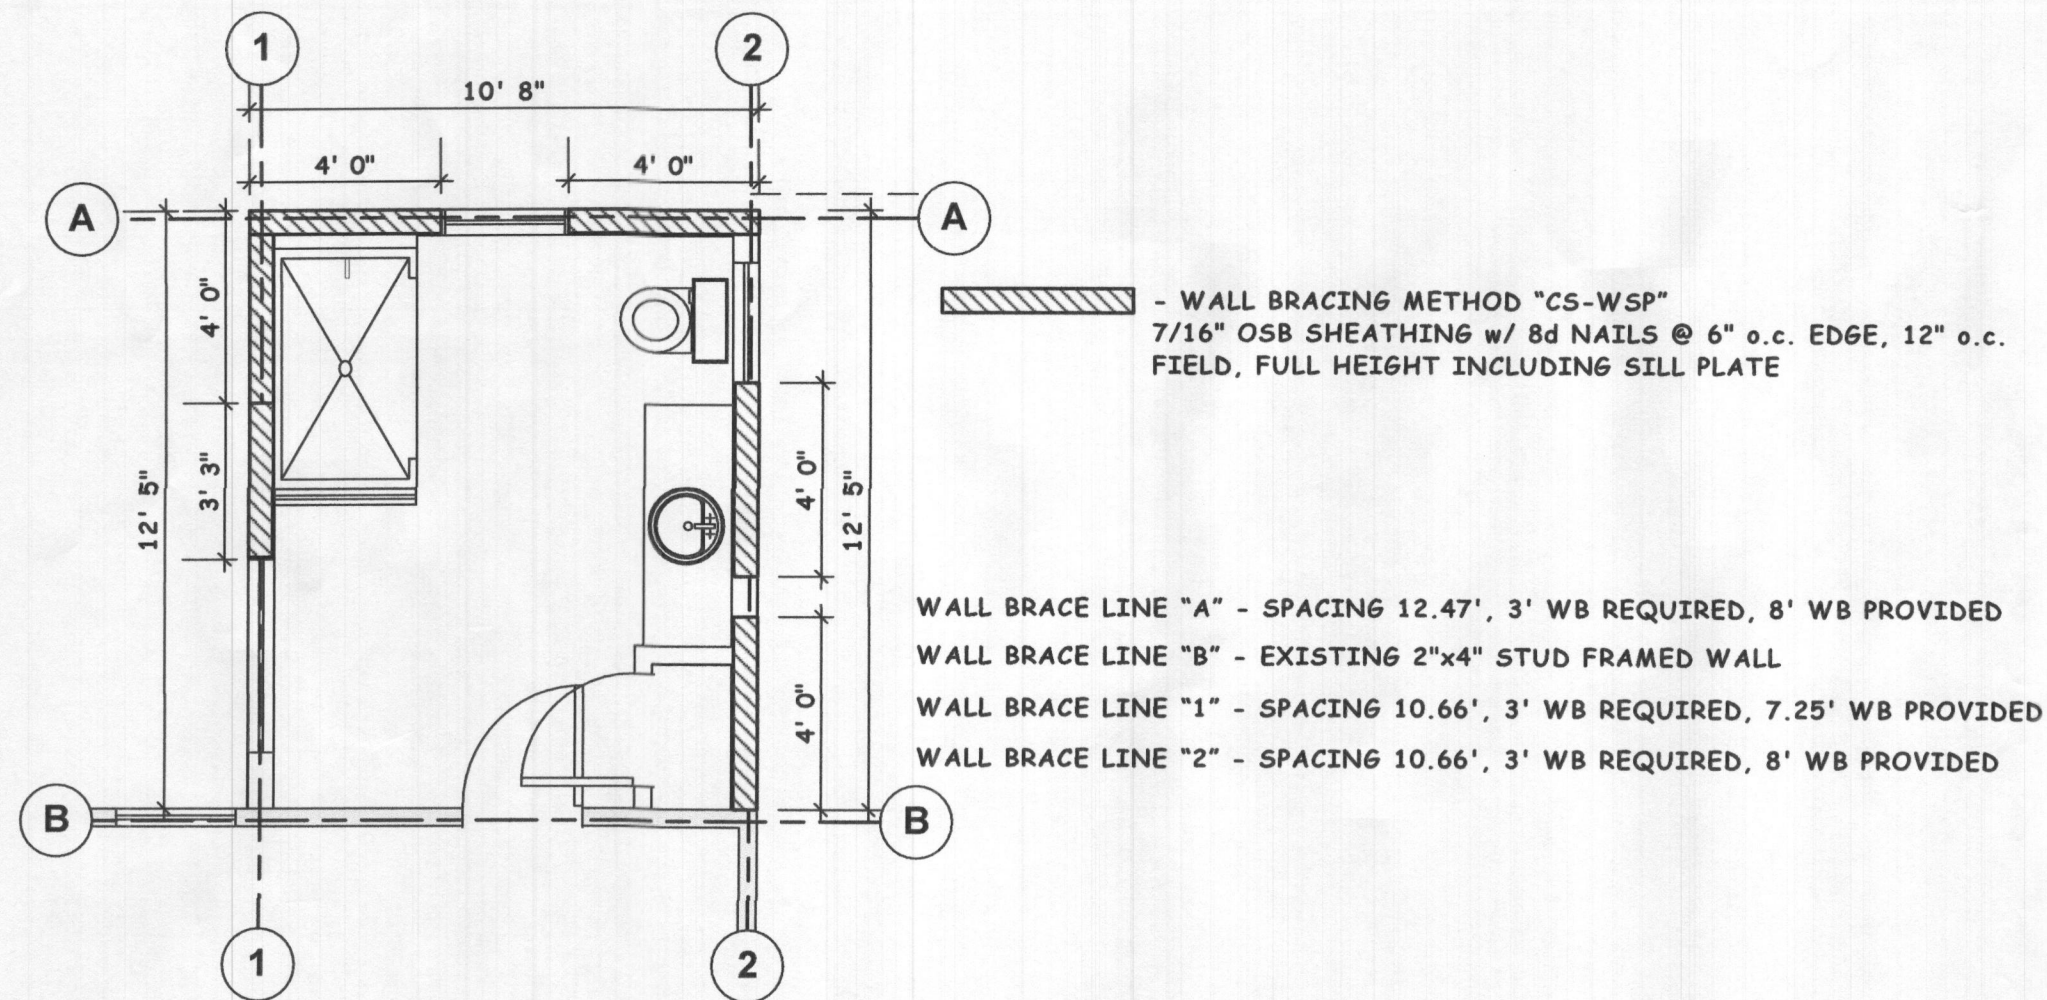


2ND FLOOR WALL BRACING PLAN

1/4" = 1'-0"

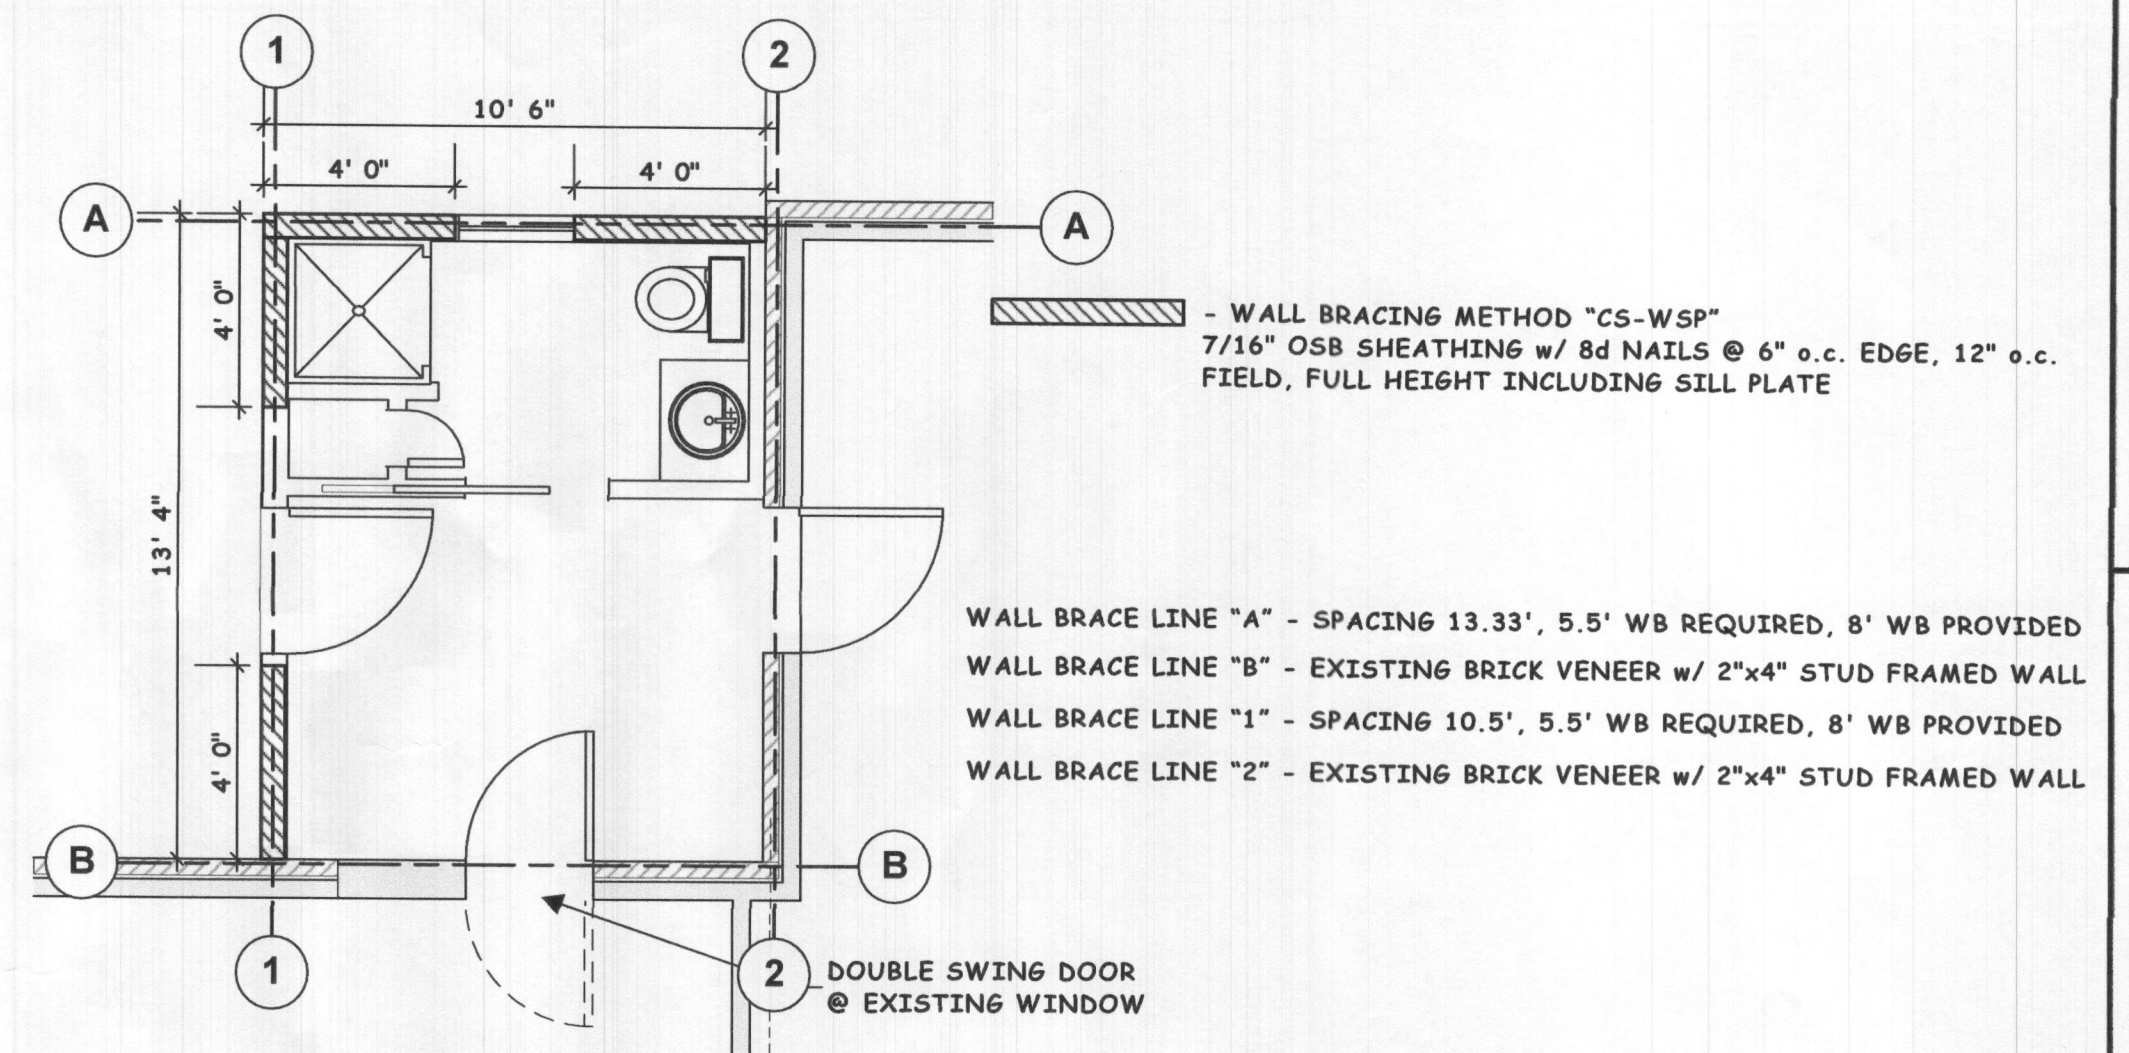


1ST FLOOR WALL BRACING PLAN

1/4" = 1'-0"

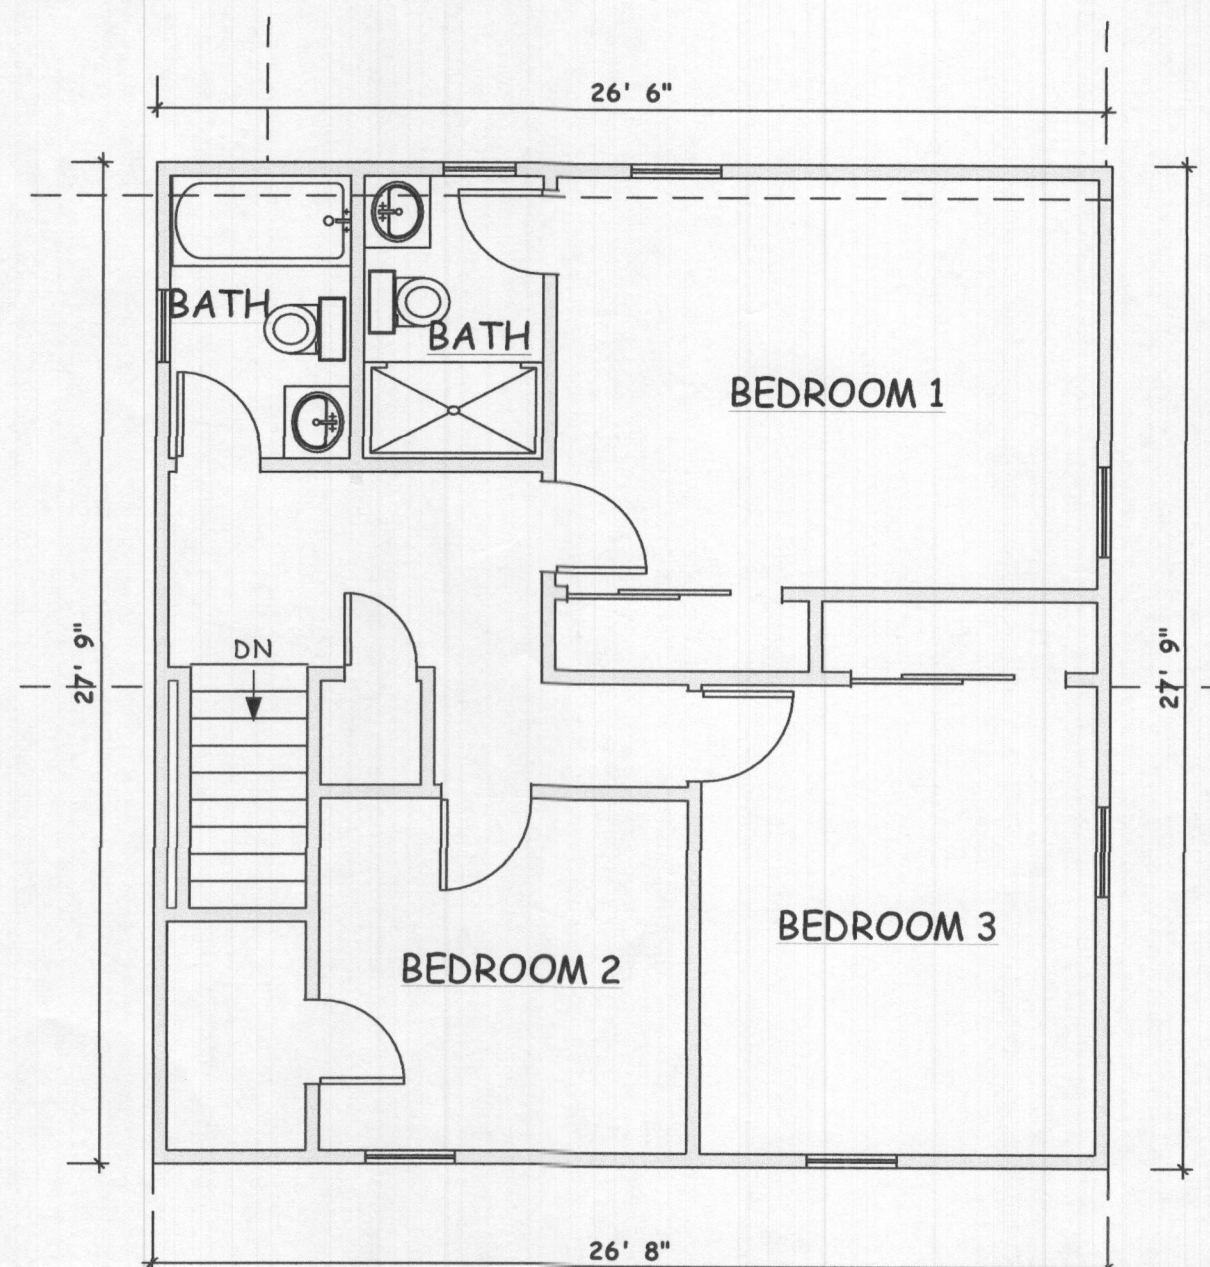

EXISTING SECOND FLOOR PLAN

3/16" = 1'-0"

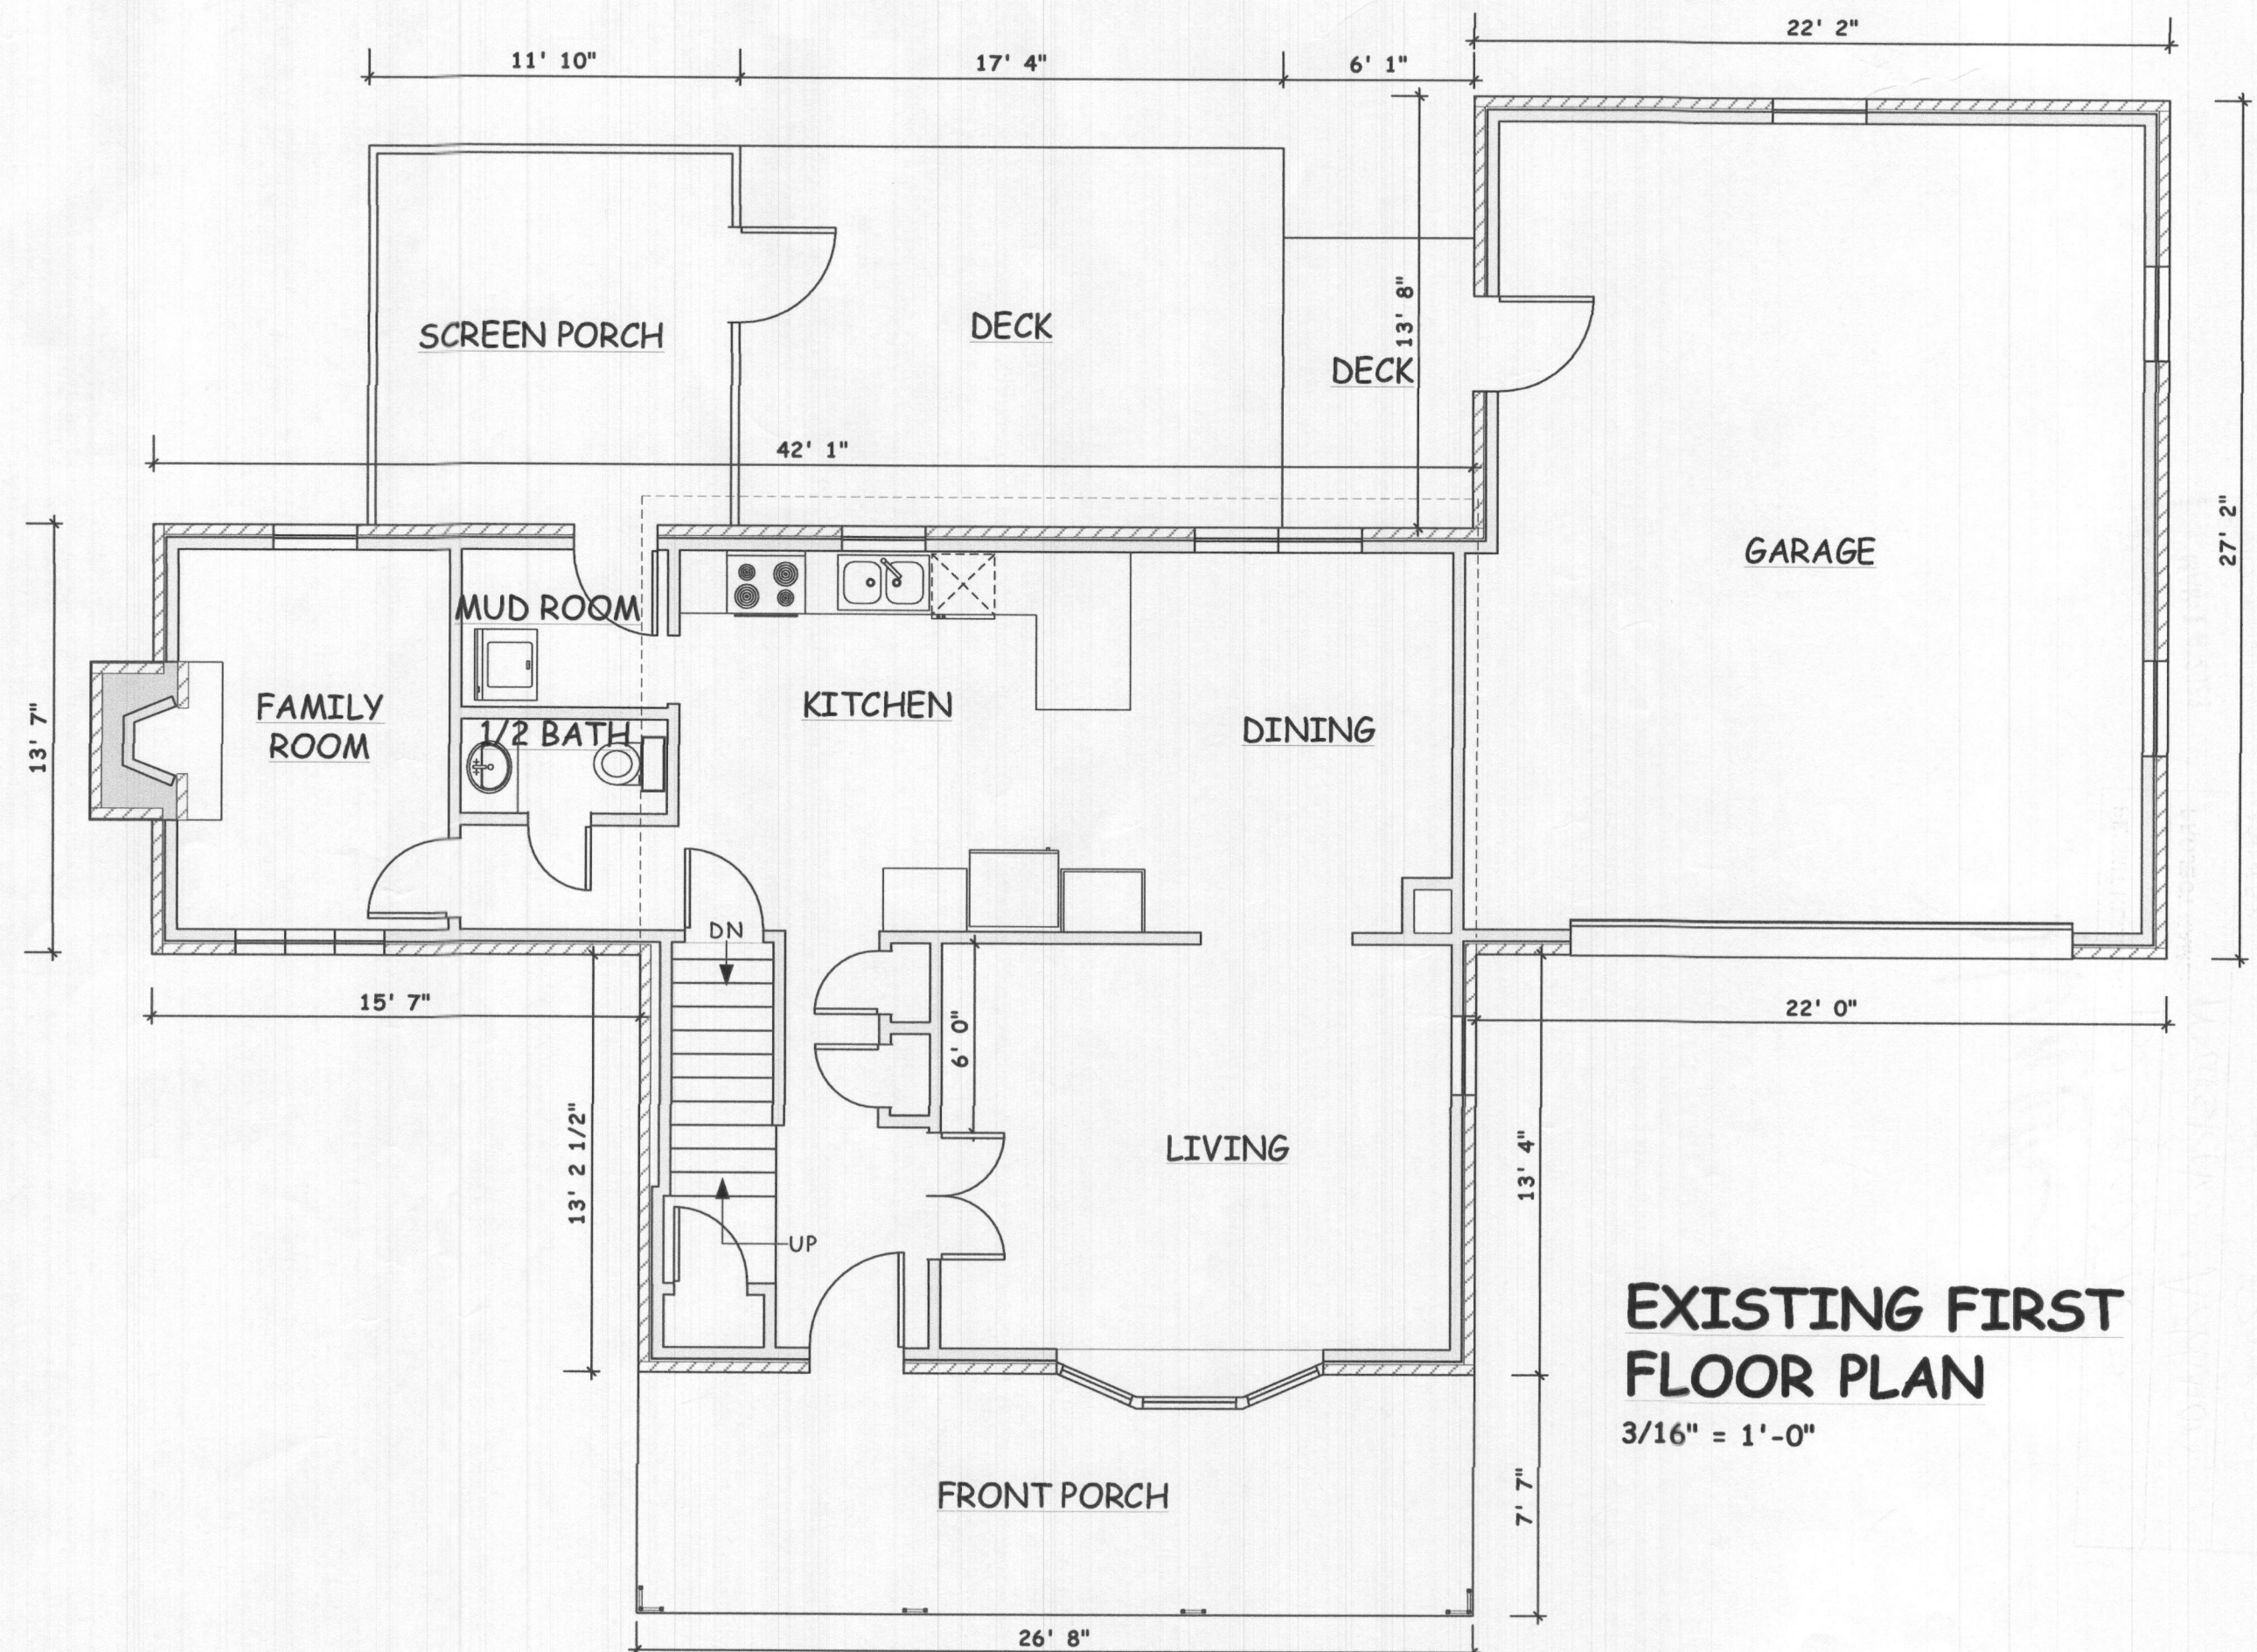

EXISTING FIRST FLOOR PLAN

3/16" = 1'-0"