


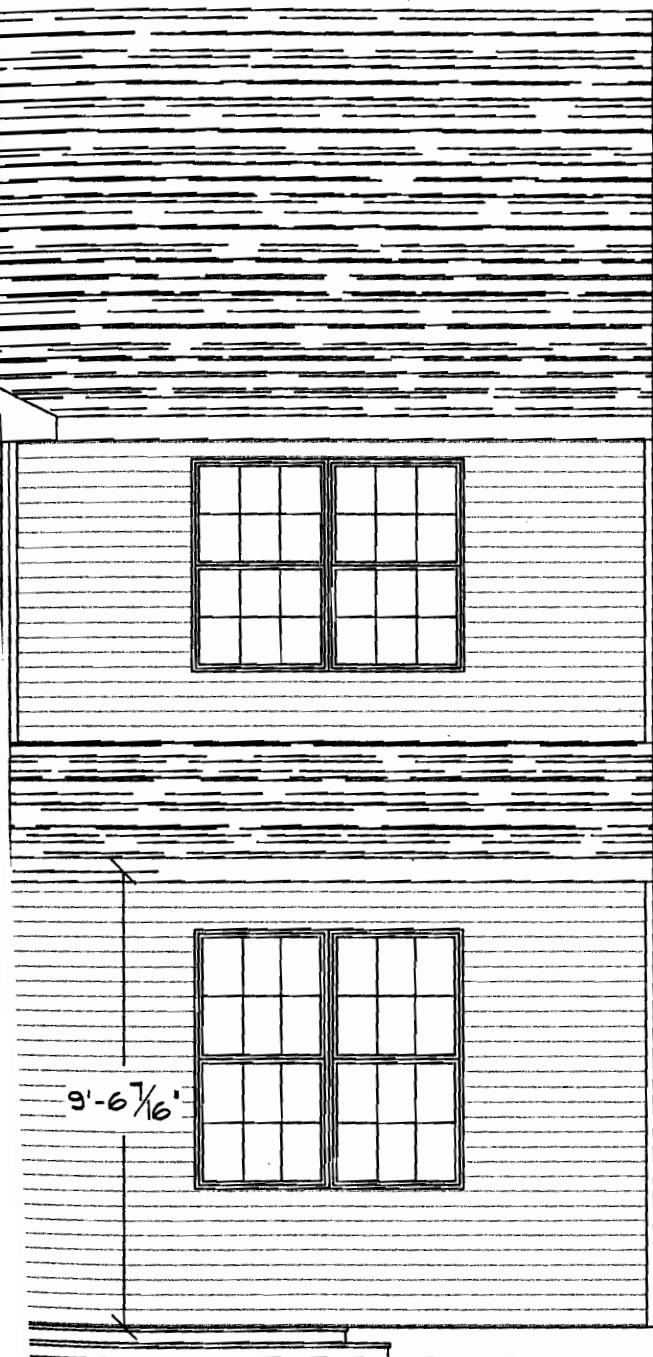

APPROVED
WALK-THRU BUILDING PERMIT
BP# B00157726 A# 58587-G
APP. SAN KJB DATE: 1-18-06
DESC. OF WORK: Cover porch
ratio

LAN & ELEVATION new

Drawn: COUNTRY WIDE BUILDERS

Date: 12/2/05

Scale: 1/4"=1'-0"

Sheet

2