





CROSS SECTION A-A
SCALE: 1/4" = 1'-0"

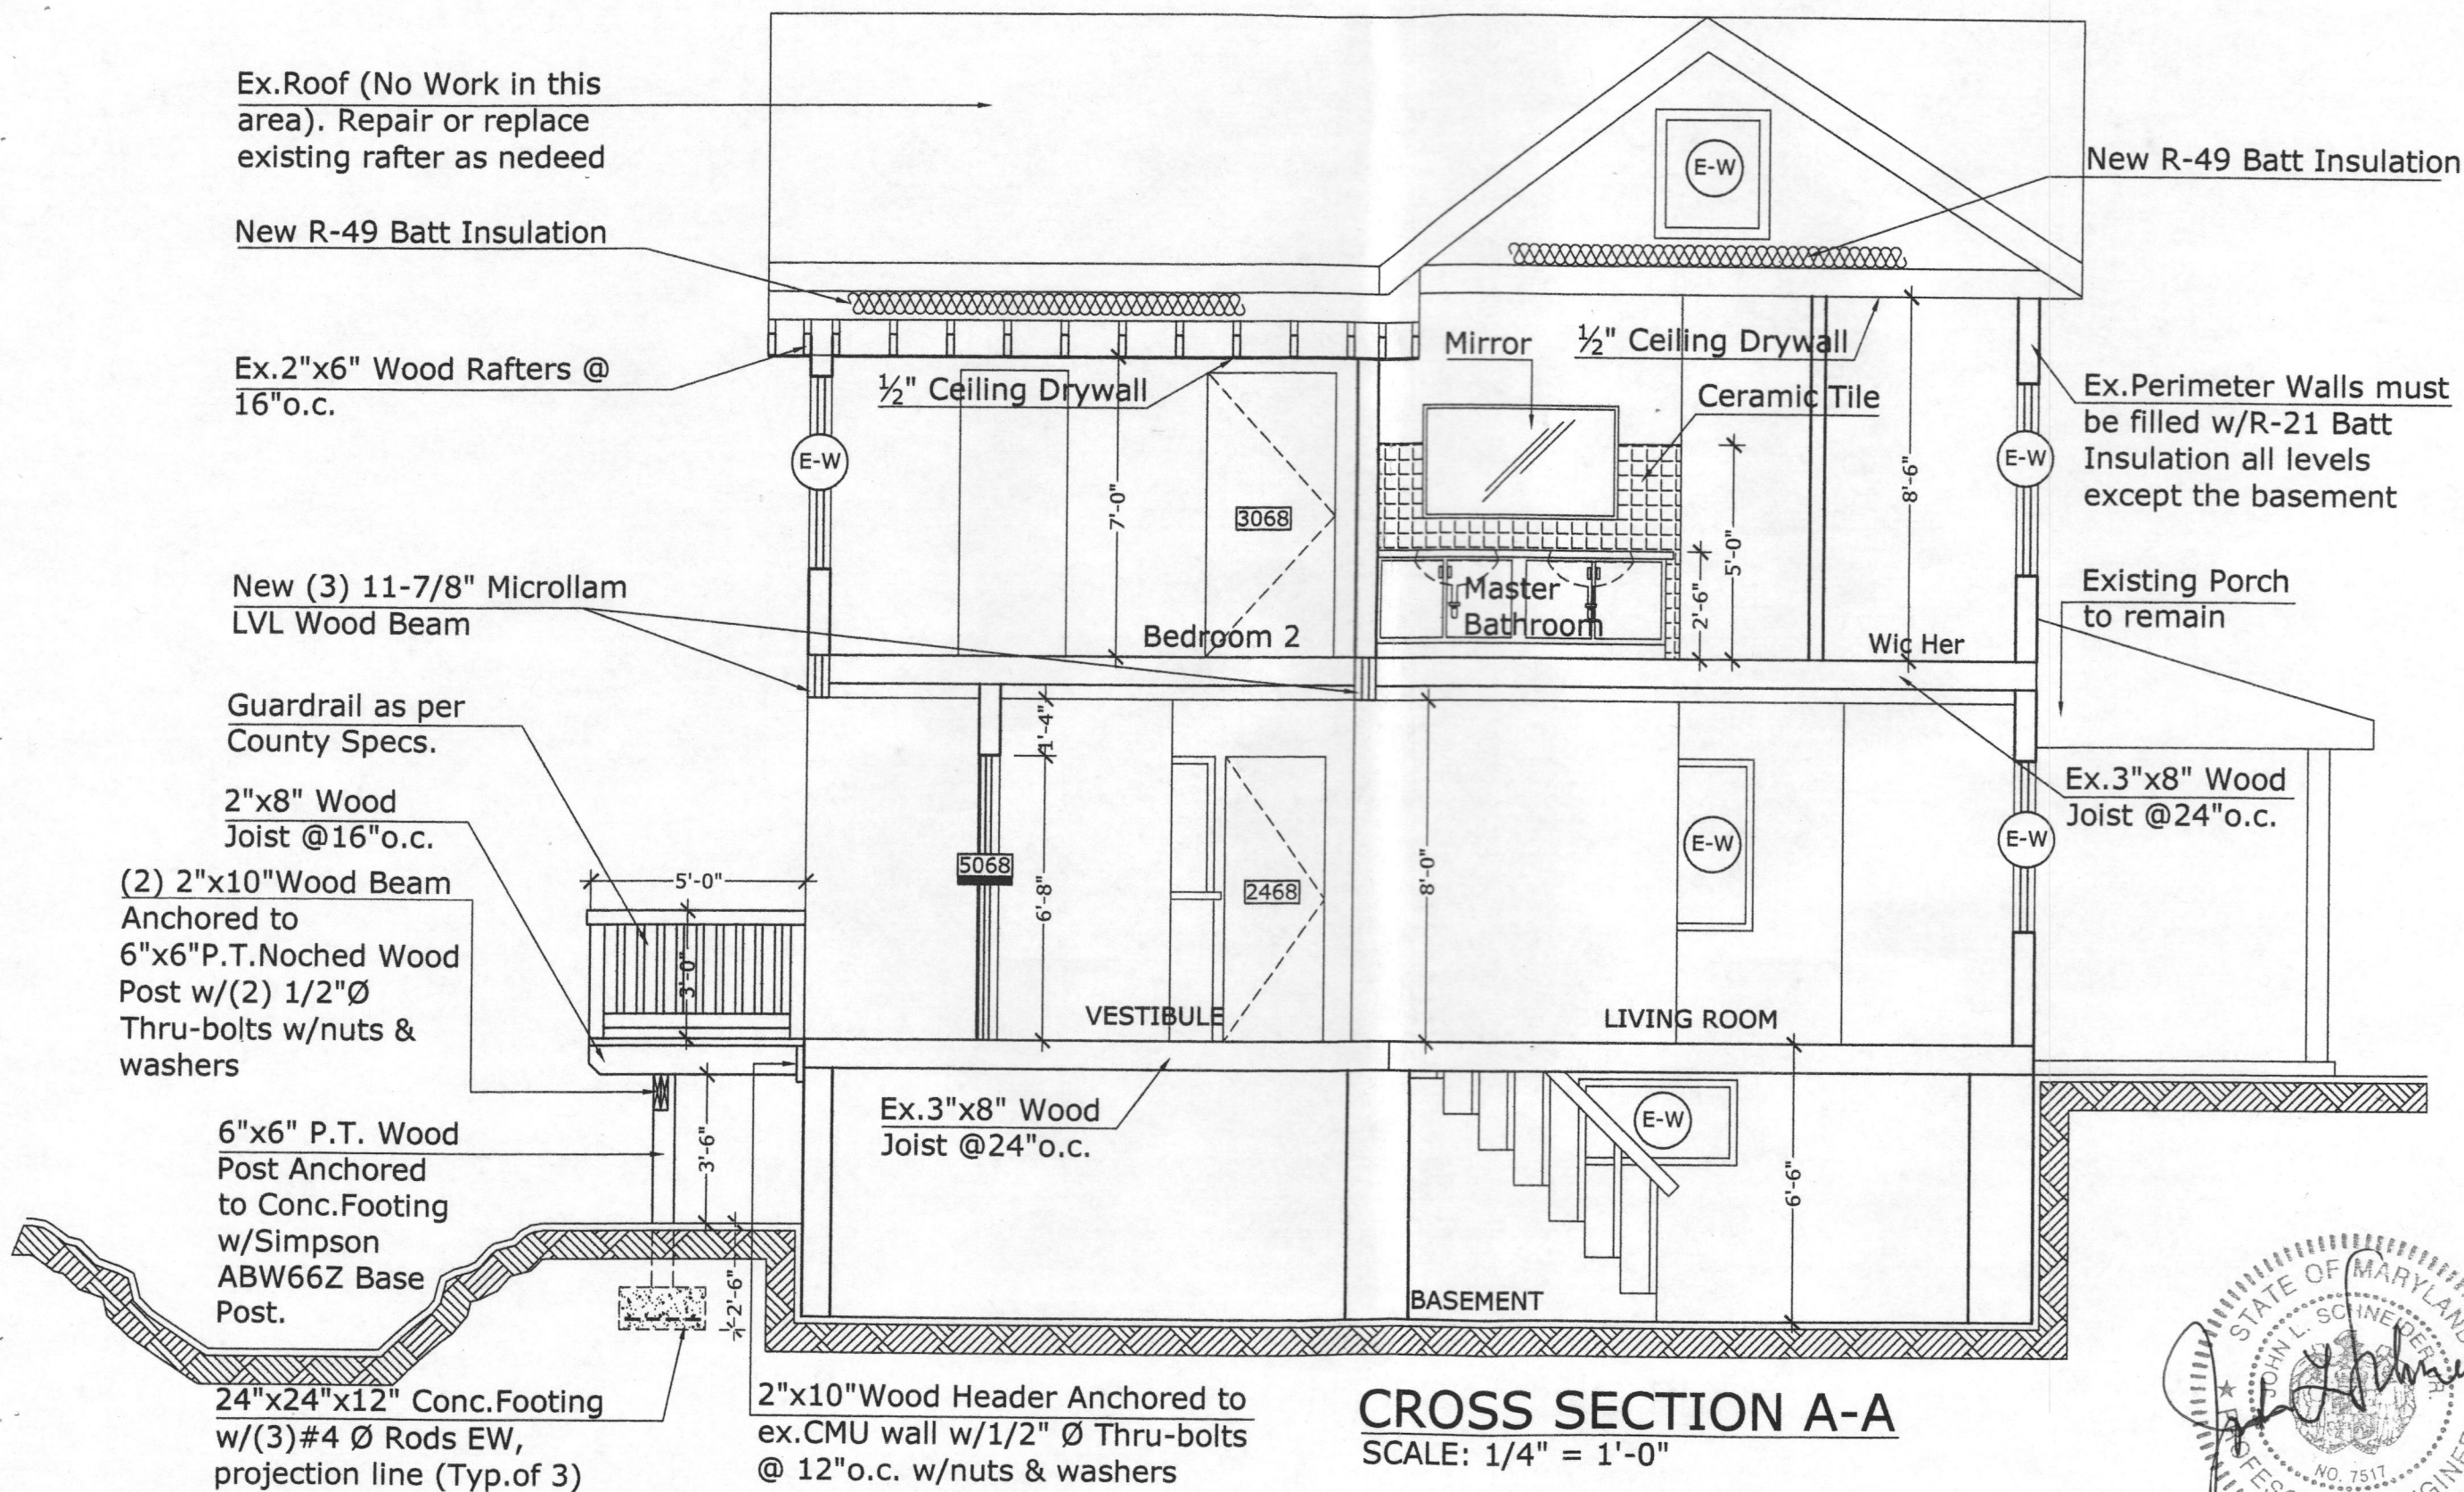

owner:		KAREEM JOHNSON	
address:		417 WOODBINE ROAD WOODBINE, MD. 21797	
Project:		INTERIOR RENOVATION AND NEW WOOD DECK	
A-11		07-02-20	

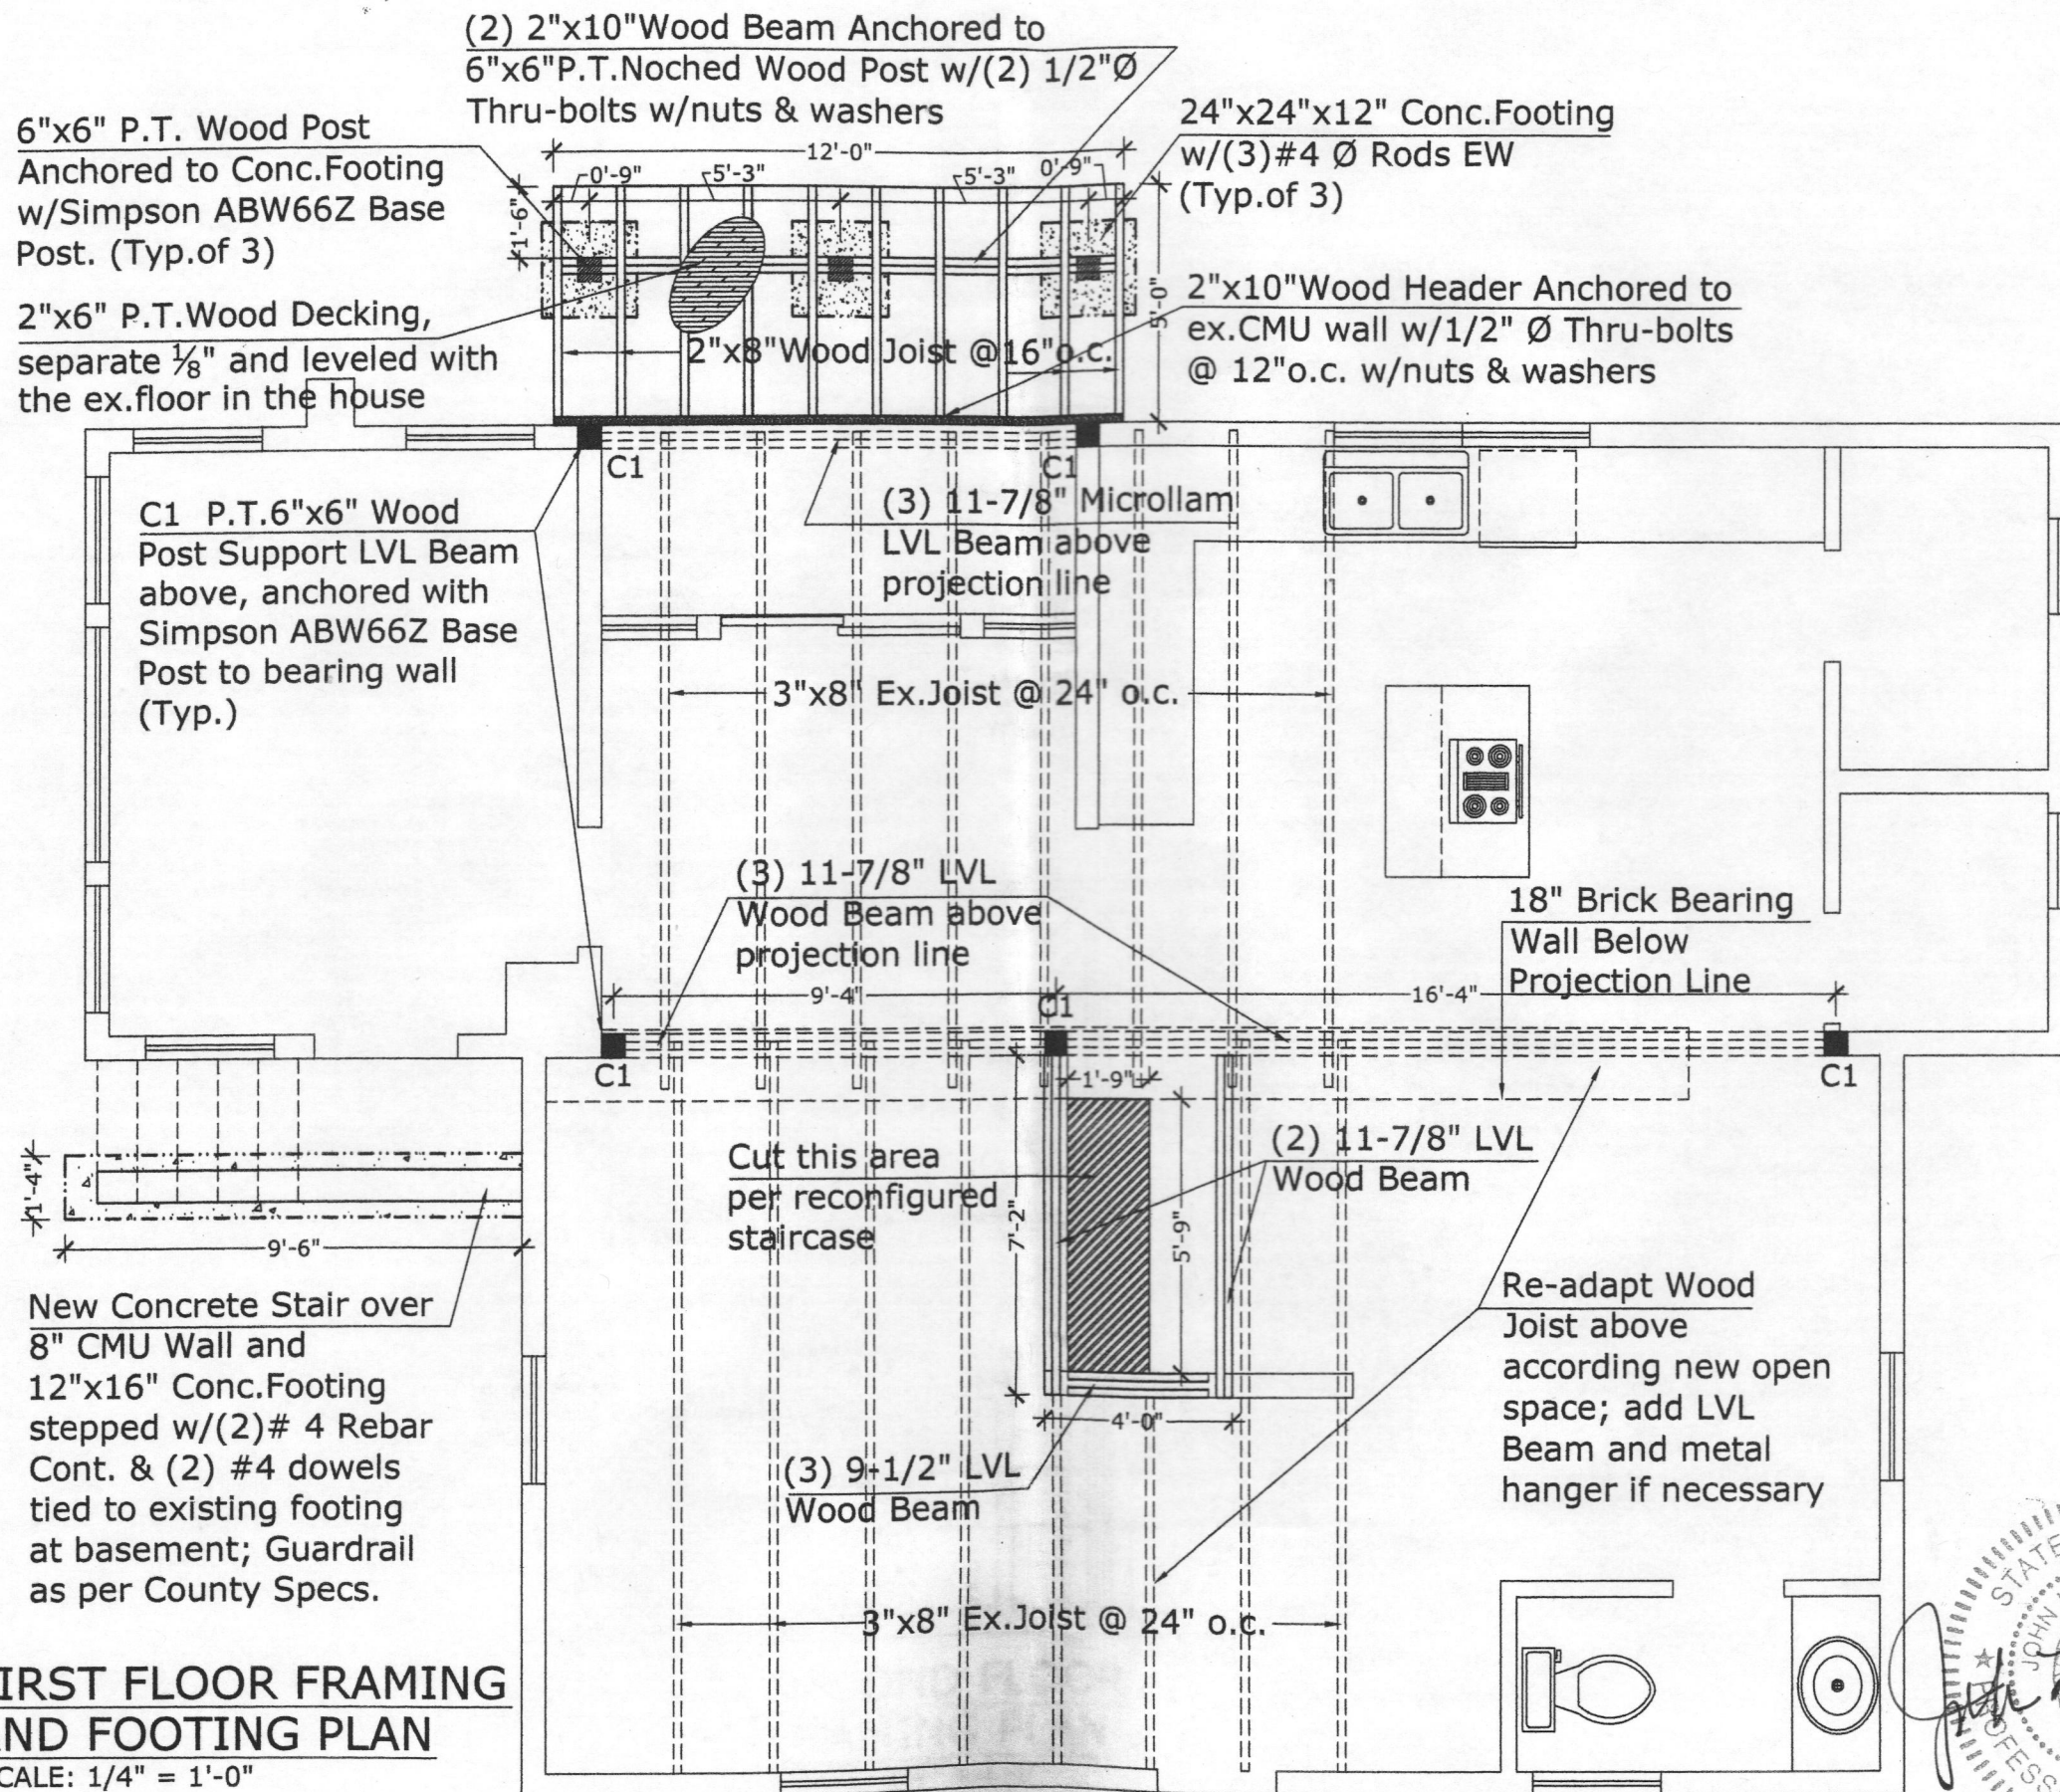

FIRST FLOOR FRAMING AND FOOTING PLAN
SCALE: 1/4" = 1'-0"

owner:

KAREEM JOHNSON

address:


**417 WOODBINE ROAD
WOODBINE, MD. 21797**


Project:

**INTERIOR RENOVATION
AND NEW WOOD DECK**


A-13

07-02-20

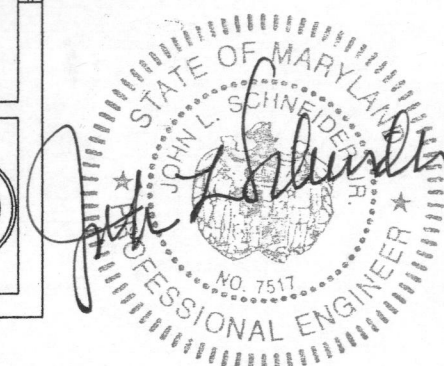

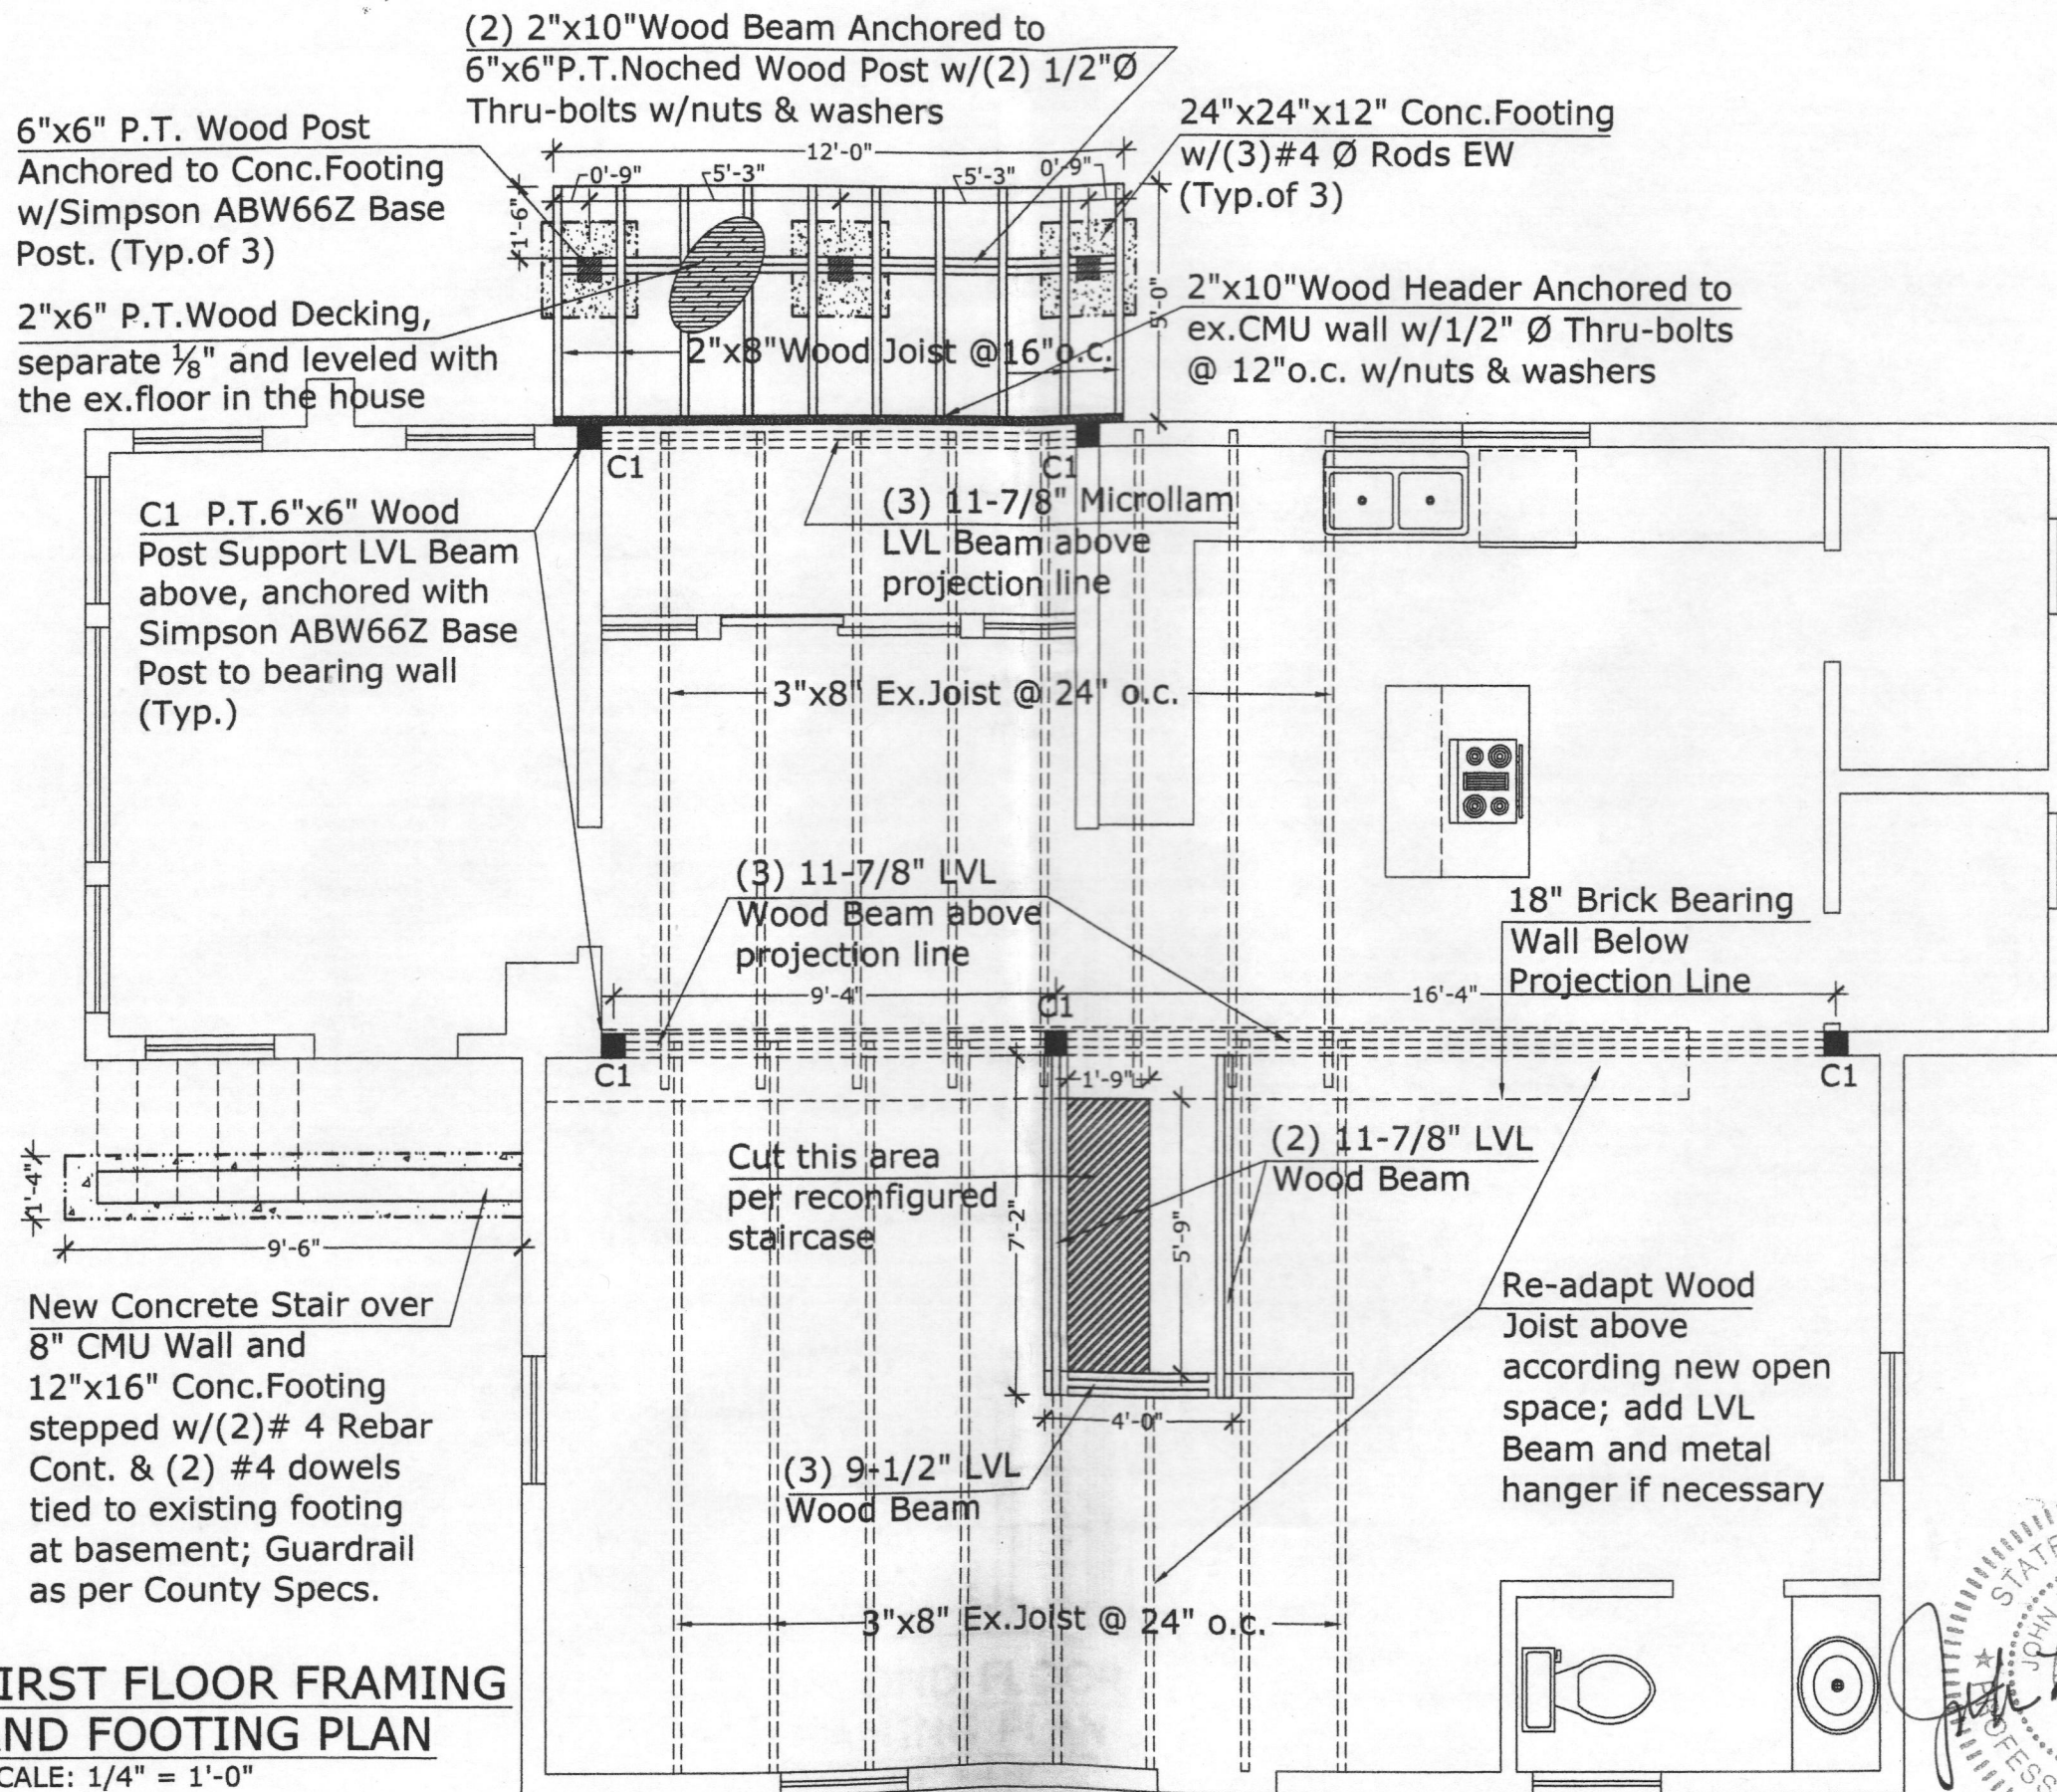

FIRST FLOOR FRAMING AND FOOTING PLAN
SCALE: 1/4" = 1'-0"

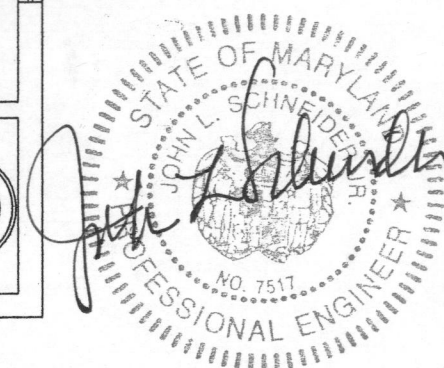

owner:

KAREEM JOHNSON

address:


**417 WOODBINE ROAD
WOODBINE, MD. 21797**

Project:

**INTERIOR RENOVATION
AND NEW WOOD DECK**

A-13

07-02-20

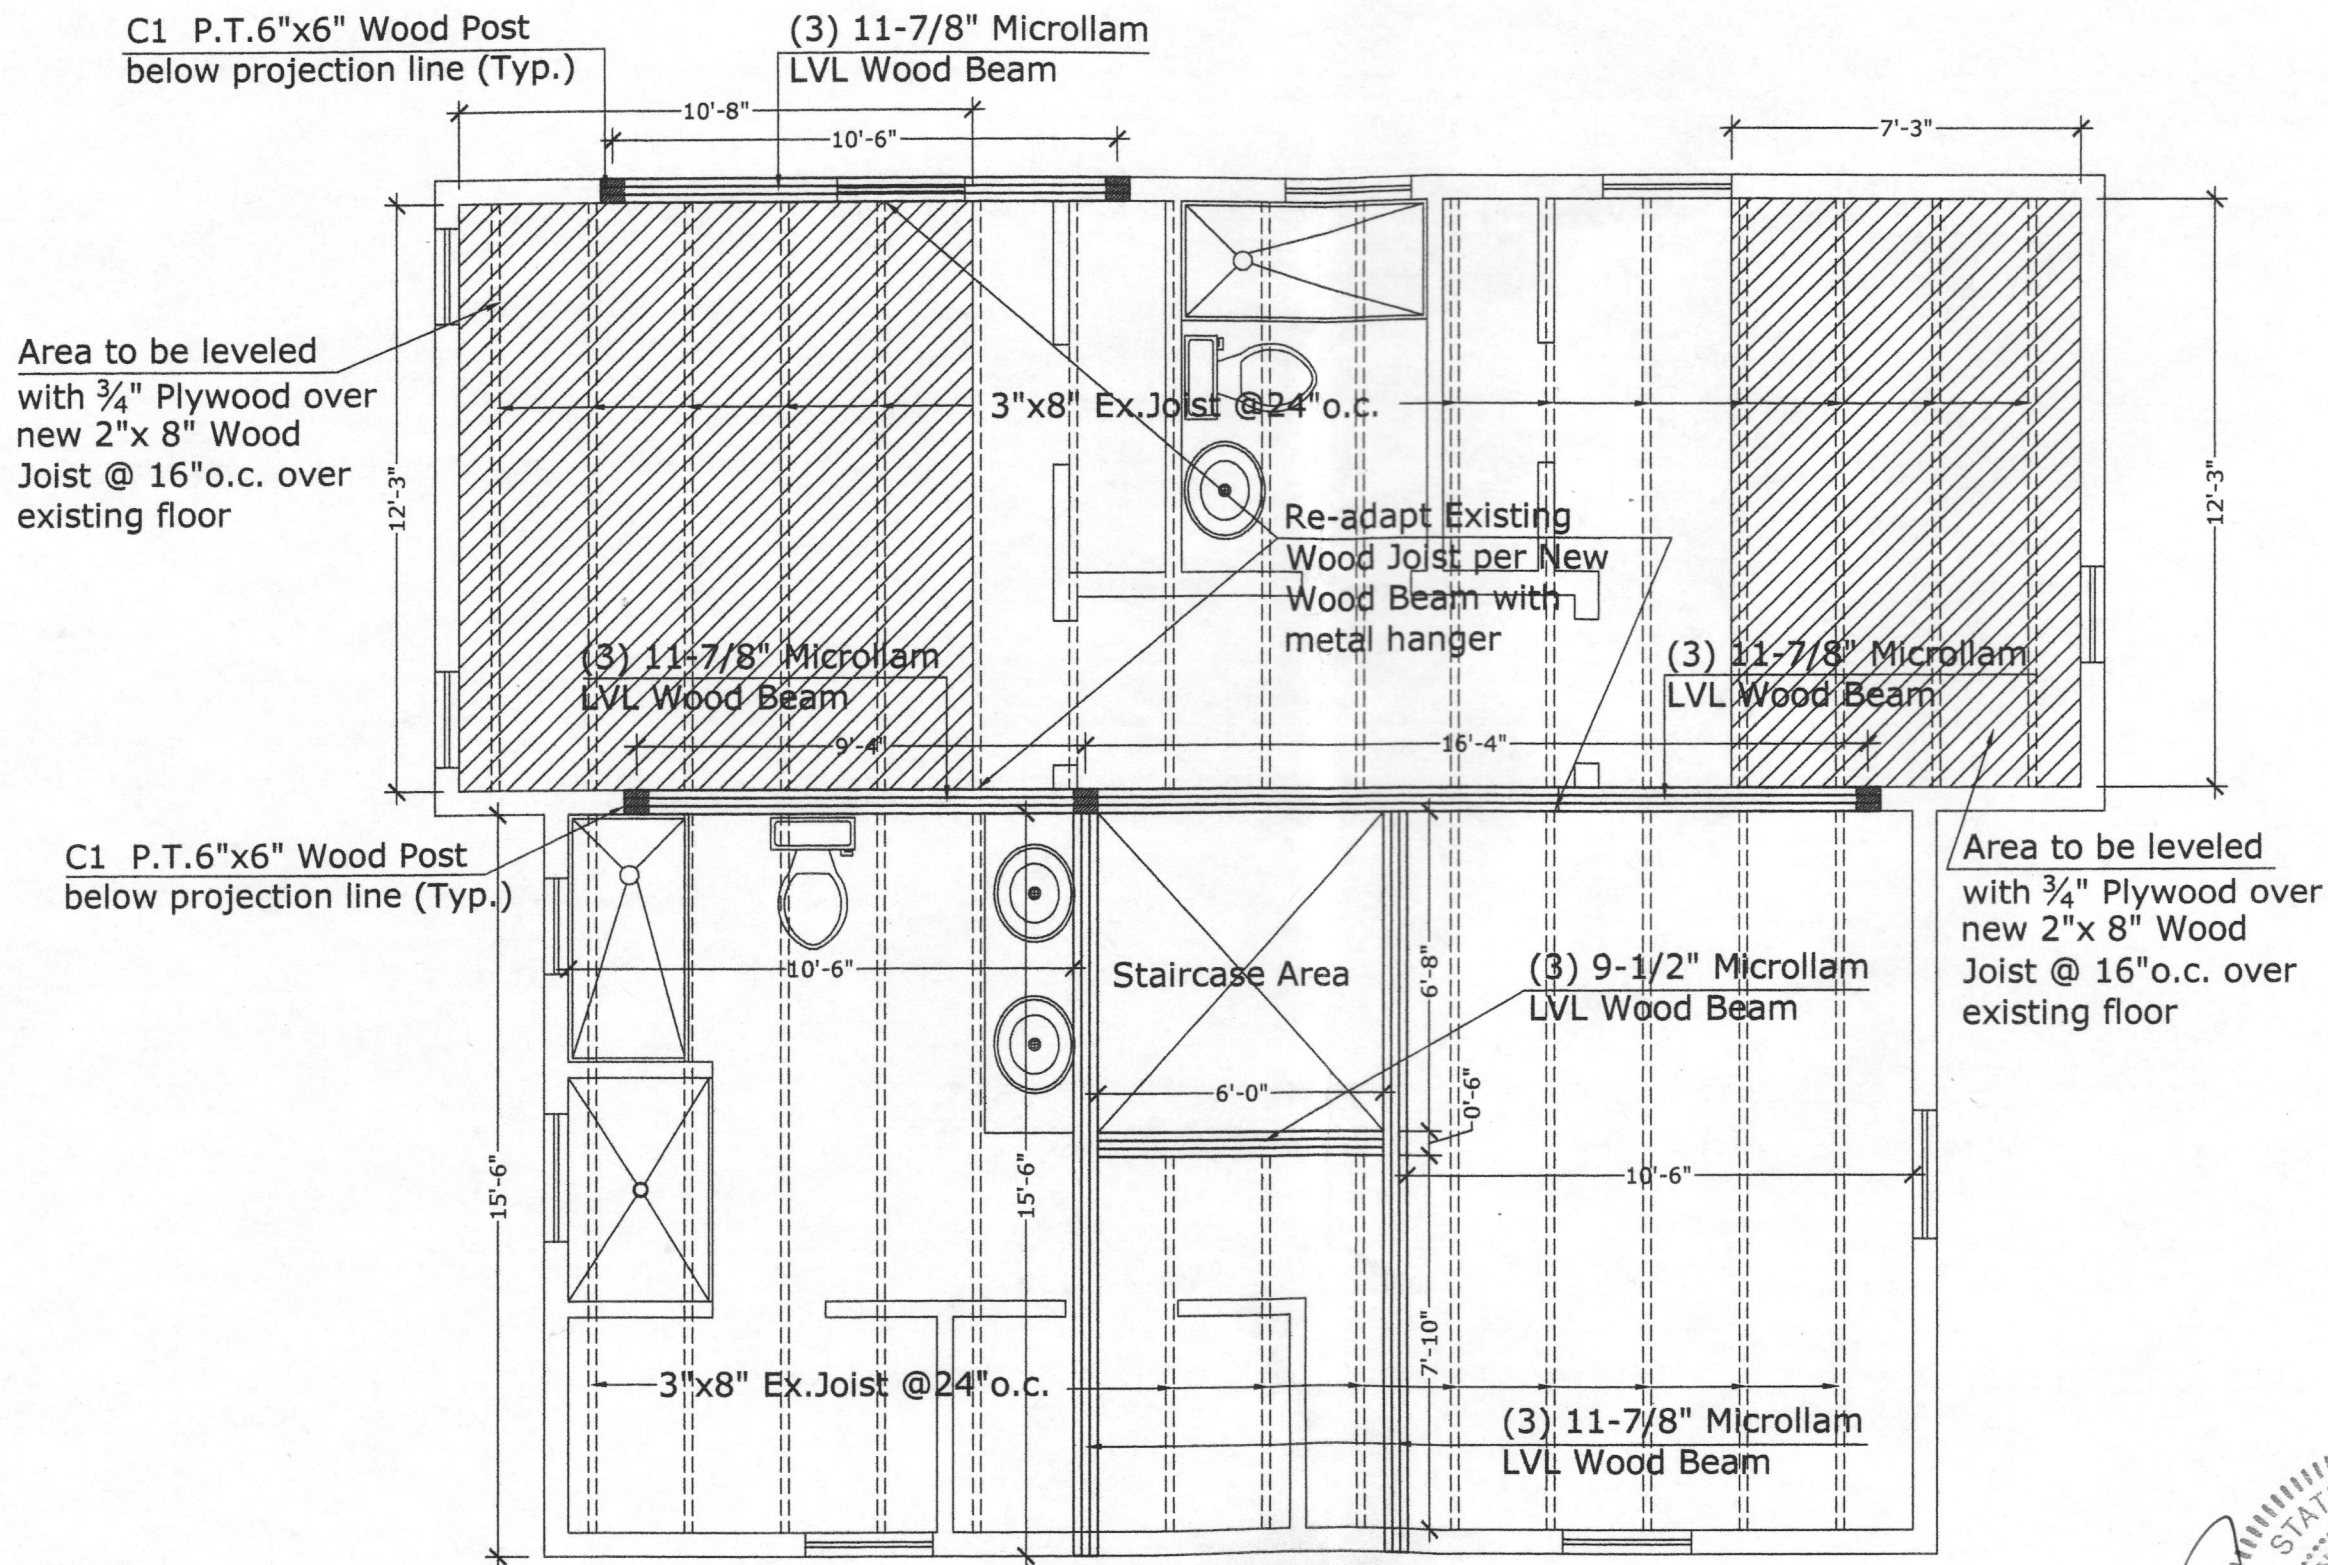


owner:
KAREEM JOHNSON

address:
**417 WOODBINE ROAD
WOODBINE, MD. 21797**


Project:
**INTERIOR RENOVATION
AND NEW WOOD DECK**

A-14
07-02-20

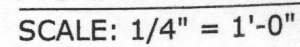

~~Bearing wall~~




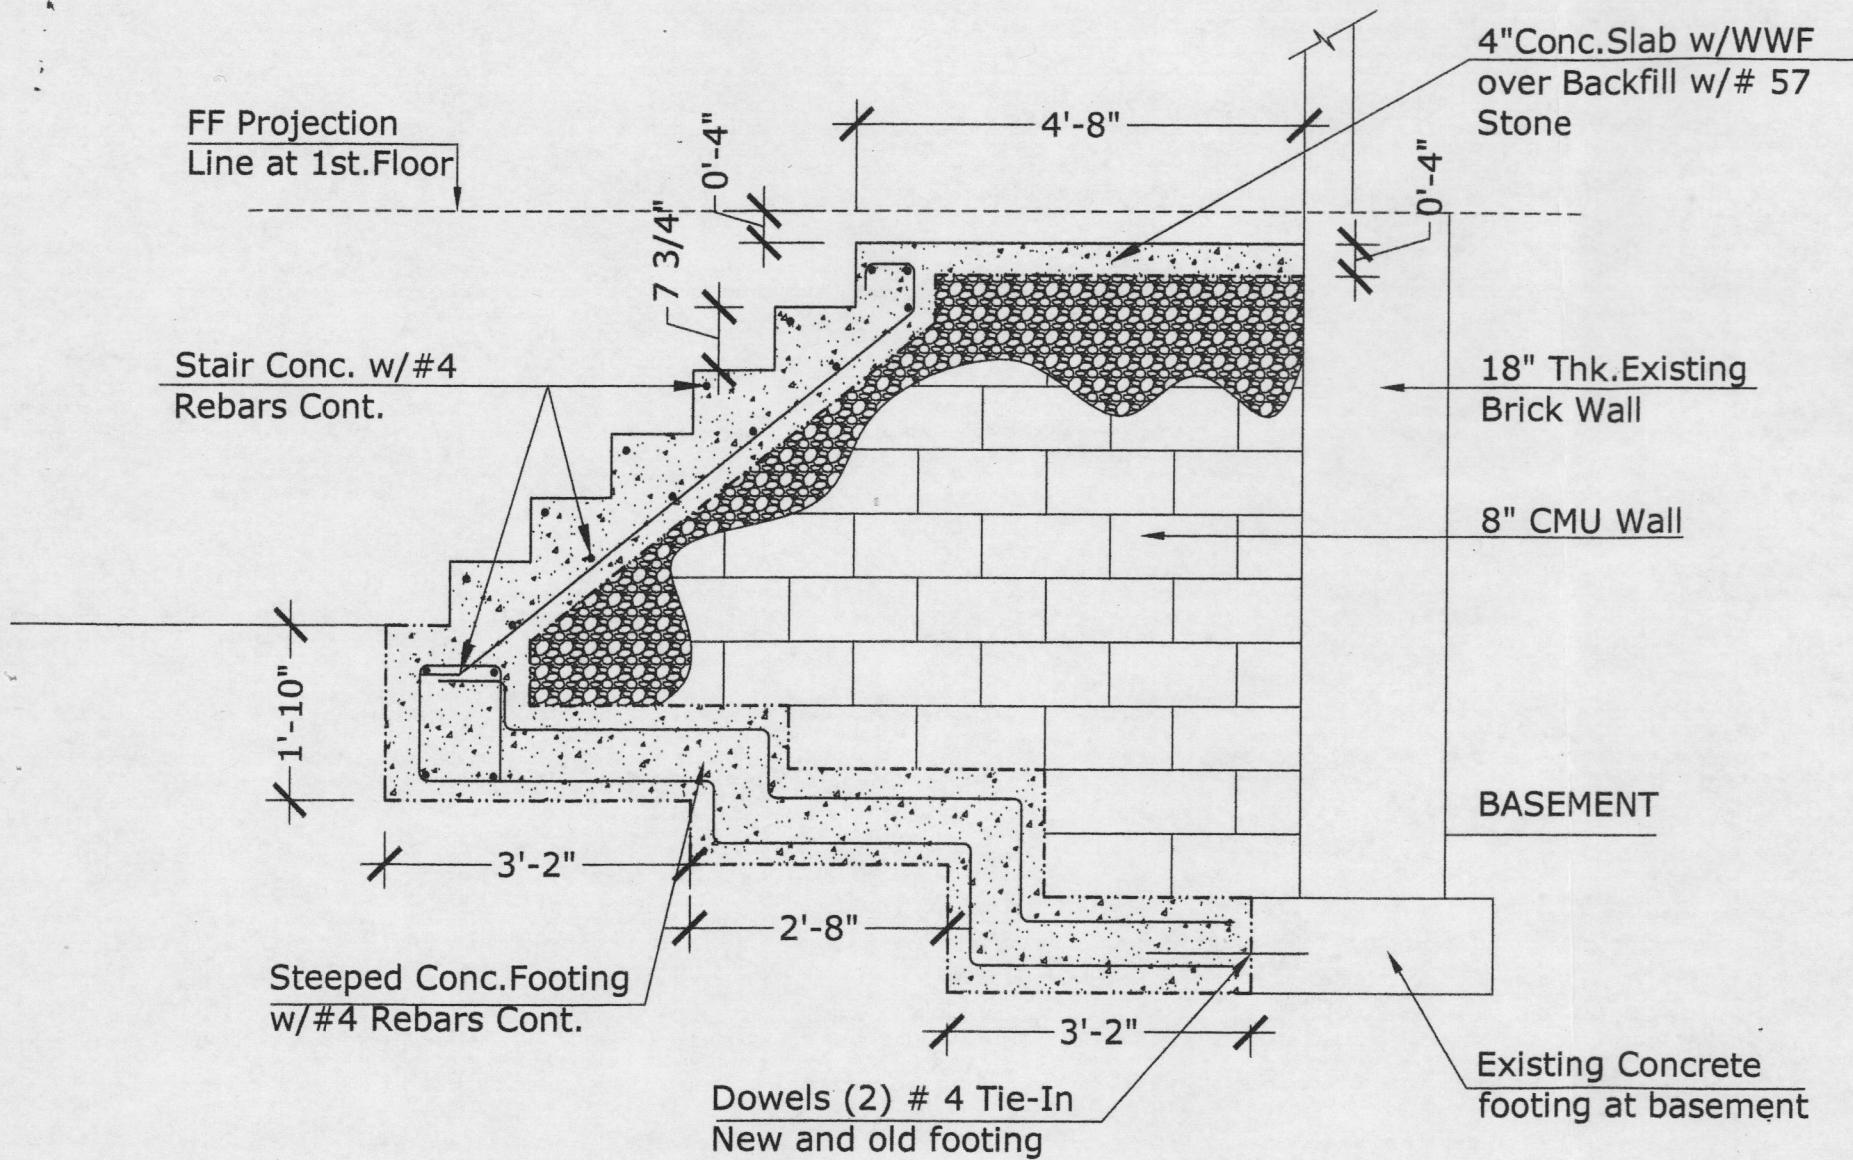

**DETAIL
STEPPED REINFORCED
CONCRETE FOOTING
AT NEW CONC. STAIR**
SCALE: 1/2" = 1'-0"



**DETAIL WOOD JOIST
ATTACHED TO LVL BEAM
W/METAL HANGER.**
NTS

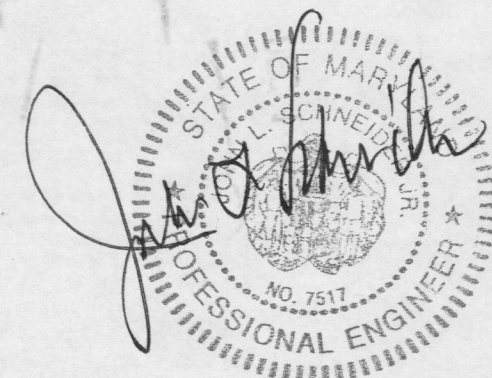

owner:
KAREEM JOHNSON

address:
**417 WOODBINE ROAD
WOODBINE, MD. 21797**

Project:
**INTERIOR RENOVATION
AND NEW WOOD DECK**

A-16
07-02-20