

Approved 7/9/26

- H.O.

Record Detail * (This section is required.)

Permit Type	Permit Number	Opened Date
Building/Residential/Misc/Porch	B26002044	06/17/2026
Description of Work		
SFD/ CONSTRUCT A 10'10 X 4'4 COVERED PORCH ON EXISTING SLAB**FOOTING REQUIRED UNDER POSTS, SUBJECT TO FIELD INSPECTION**		
Online BP. 38 7/8/26		
check spelling		

Address * (This section is required.)

Search	Reset	Clear	Get Parcel & Owner
Street #	Street Name	Street Type	
14800	CARRIAGE MILL	DR	
Unit Type	Unit #	X Coordinate	Y Coordinate
--Select--		-77.02682	39.32805
City	State	Zip Code	Primary
WOODBINE	MD	21797	Yes

Parcel * (This section is required.)

Search	Reset	Clear	Get Address & Owner			
GIS ID *	Parcel	Parcel Area	Land Value	Improved Value	Exemption Value	Plan Area
908275	158	1.29	299100	725200	426100	RURAL
Legal Description						
IMPSLOT 41 1.29 A[]14800 CARRIAGE MILL RD[]CARRIAGE MILL FARMS PH 2						
check spelling						

Block	Lot	Census Tract	Council Dist	Inspection Dist	Supervisor Dist	Map #	DAP Zone
	41	604001	5				
Plan Area	State Tax Id	Subdivision Name					
	1404361989	CARRIAGE MILL FARMS					
Section	Area	Tax Map					
		8					
Grid	Zoning District	ADC Map					
8-16	RC-DEO	4692-F8					
SDP No.	Final Plan No.	WP File No.					
Record Plat No.	WS Contract No.	FDP No.	Primary				
13558			Yes				
Owner Occupied	Year Built	Historic District					
☐ Yes ☐ No	1999	☐ Yes ☒ No					
Historic District Registry No.	Stat Area	Flood Plain					
	4-05	☐ Yes ☒ No					
Building No							

Owner * (This section is required.)

Search	Reset	Clear
Name *	VOTTA	

Address Line 1

14800 CARRIAGE MILL RD

Address Line 2**Address Line 3****Mail City**

WOODBINE

Mail State

MD

Mail Zip Code

21797

Phone

471-978-4586

Primary

Yes

E-mail

guy.votta@gmail.com

Cell Number**Fax Number****Professionals** (This section is not required.)**License # ***

08010047279

License Type *

MHIC Ind

Primary

Yes

Business Name

HIGHLIGHT CONSTRUCTION COMPANY INC

First Name

VINCENT

Middle Name**Last Name**

TROMBETTA

Address Line 1

4130 HOME DALE ROAD

Address Line 2**City**

SYKESVILLE

State

MD

ZIP Code

21784-0000

Phone 1

4107952227

Phone 2**Fax**

4147952257

E-mail

HIGHLIGHTCONST@COMCAST.NET

Applicant (This section is not required.)**Search****As Owner****As Lic. Prof****As Contact****Type ***

Applicant

Relationship

Applicant

Primary

Yes

First Name

Vince

MI**Last Name**

Trombetta

Full Name

Vince Trombetta

Organization Name

Highlight Construction Company, Inc.

Street Address

4130 Home Dale Rd

Address Line 2**City**

Sykesville

State

MD

Zip Code

21784

Phone

410-795-2227

Cell

443-244-1021

Fax

410-795-2257

E-mail *

HIGHLIGHTCONST@COMCAST.NET

Addtl Info**Est Construction Cost ***

12000

Housing Units *

0

Number of Buildings *

0

Public Owned

No

Construction Type


434 - Additions, Alterations and Conversions - Residential

PORCH INFORMATION

PORCH INFORMATION

Capital Project-No Fee *	Capital Project Number	Fee Exempt *	Roadside Tree Project Permit *	Roadside Tree Project Permit #
☐ Yes ☒ No	(Text)	☐ Yes ☒ No	☐ Yes ☒ No	(Text)
Existing Use *	Type of Porch *	Type of Porch Foundation *	Total Square Footage *	
Other - See Description of Work ▼	Open Porch ▼	Existing Slab ▼	40 SQFT (Number)	
Water Supply	Sewage Disposal	Expiration Date		
Private ▼	Private ▼	12/28/2026 		

Submit Cancel

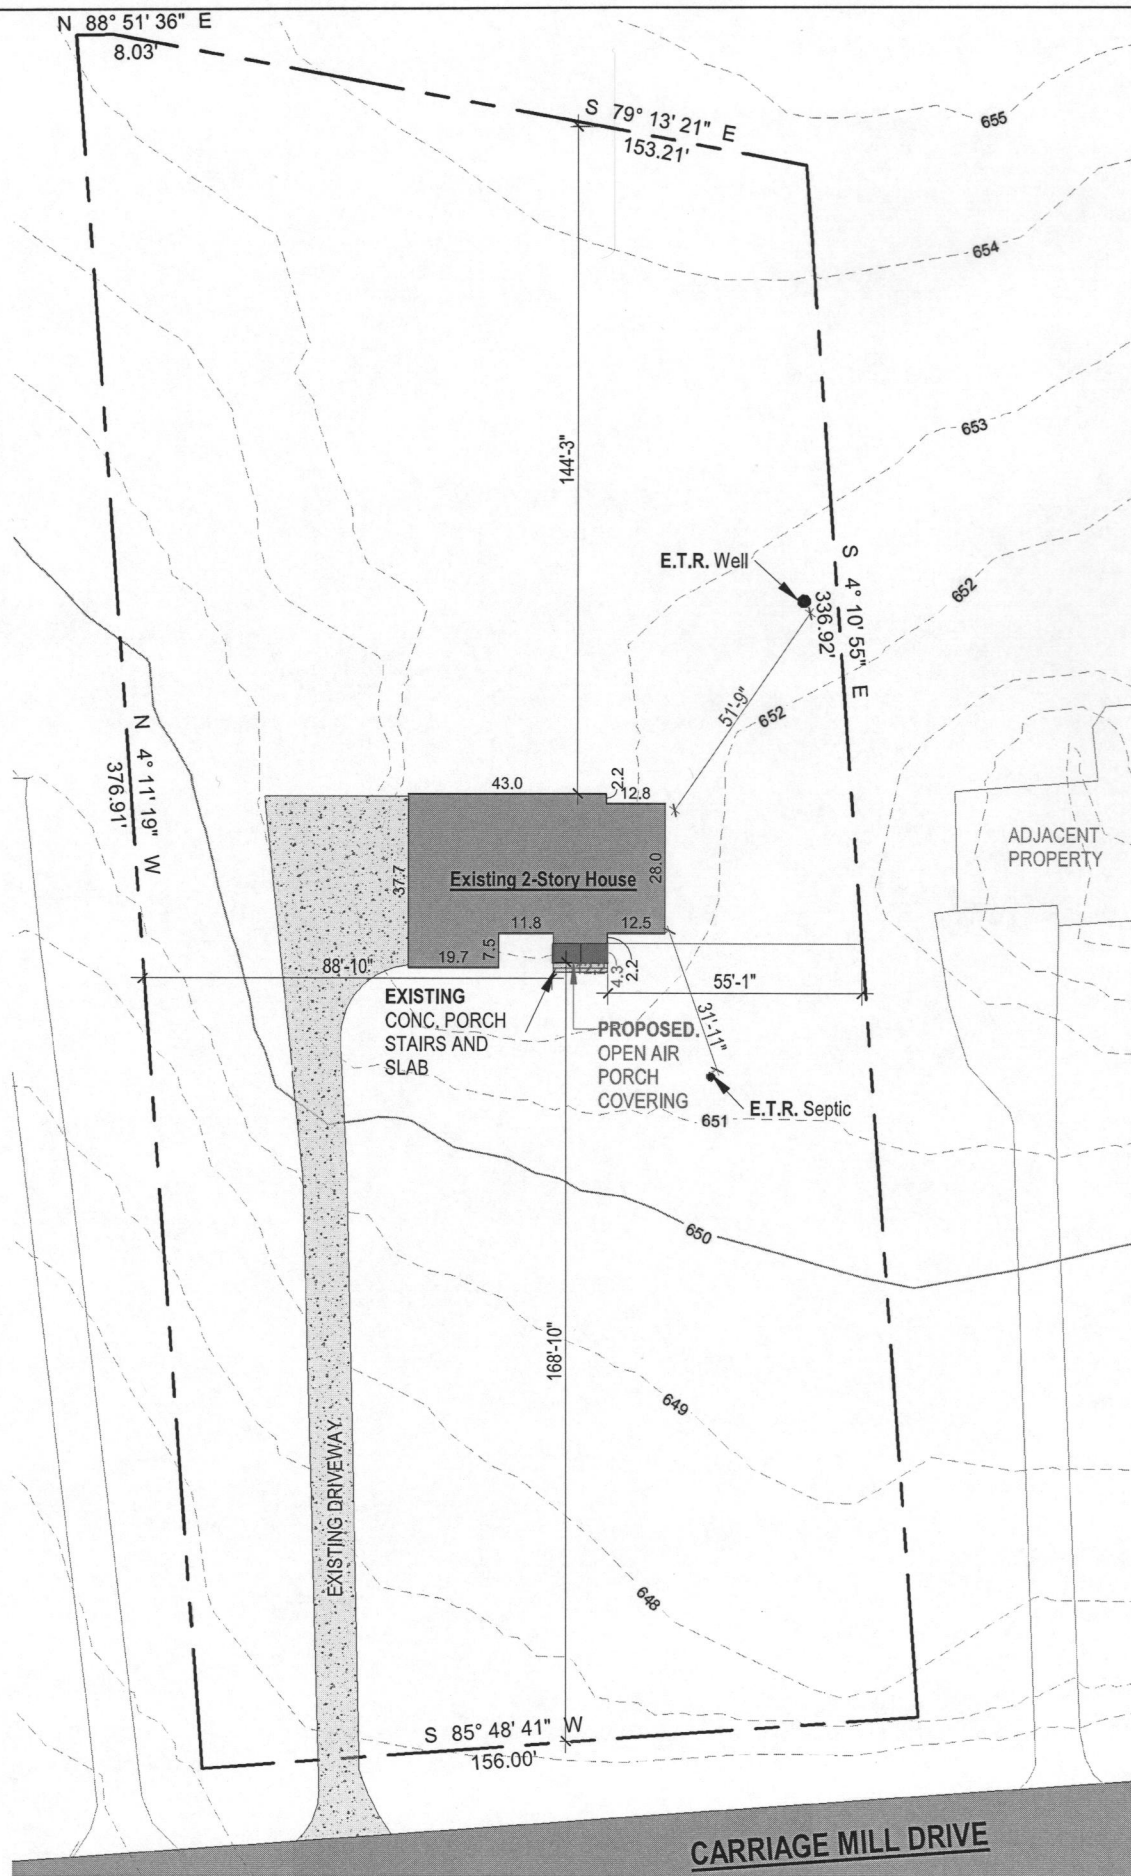

\\14800 Carriage Mill Drive\103-PD-14800-Carriage-Mill-Dr.rvt

PROPOSED USE:

OWNERS NAME: Votta, Guy L. --- Votta Nancy L.

OWNER'S ADDRESS: 14800 Carriage Mill Drive, Woodbine,
OWNER CONTACT: MD 21797


EXISTING ZONING: Residential

COUNTY DATA:

ELECTION DISTRICT: 04
NEIGHBORHOOD: 4010103.14
SUBDIVISION: 1003
PARCEL NUMBER: 0158
GRID: 0016
MAP: 0008
DEED REF(BOOK/PAGE): 04923/ 00489
COUNTY FILE NAME:
COUNTY FILE NUMBER

GENERAL NOTES:

EXISTING USE: Residential
TOTAL DISTURBED AREA(SQFT.): 0 SQFT
BOARD OF ZONING APPEALS CASE #
REQUEST DATE:
APPROVAL DATE:
PROPOSED WORK: Add roof covering to existing concrete porch, see plan
Note: Print on 11X17 size sheets in landscape to retain scale

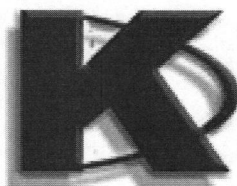

Votta Residence
14800 Carriage Mill Drive
Woodbine, MD 21797

Site / Plot

Client Name Votta
Contractor
Client Phone

A01

Scale 1" = 40'-0"