



Howard County Health Department

Maura J. Rossman, M.D., Health Officer

Bureau of Environmental Health

8930 Stanford Boulevard, Columbia, MD 21045

Main: 410-313-2640 | Fax: 410-313-2648

TDD 410-313-2323 | Toll Free 1-866-313-6300

www.hchealth.org

Facebook: www.facebook.com/hocohealth

RECEIPT DATE: 2-18-26

ONSITE SEWAGE DISPOSAL SYSTEM

P 590349

APPROVAL DATE: 6/9/26

PERMIT: NEW CONSTRUCTION

A _____

PROPERTY ADDRESS: 11915 Simpson Road

SUBDIVISION: _____ LOT: _____ TAX ID: _____

CONTRACTOR: Hatfield's Equipment EMAIL: _____

CONTRACTOR ADDRESS: P.O. Box 519 Annapolis MD 20701 PHONE: _____

PROPERTY OWNER: Williamsburg Homes EMAIL: _____

OWNER ADDRESS: 5485 Harpers Farm Road, Columbia, MD 21044 PHONE: 410-997-8800

SEPTIC TANK SIZE: 2000 PUMP SIZE: EP430 PUMP TANK CAPACITY: 2000

DISTRIBUTION SYSTEM: ☒ GRAVITY ☐ PRESSURE DOSED BEDROOMS: 6 APPLICATION RATE: 1.2

TRENCHES:	LINEAR FEET REQUIRED:	<u>104.2</u>	INLET DEPTH:	<u>2.5</u>
	TRENCH WIDTH:	<u>3</u>	MAXIMUM BOTTOM DEPTH:	<u>8</u>
	MINIMUM SPACE BETWEEN TRENCHES:	<u>11</u>	EFFECTIVE AREA BEGINNING DEPTH:	<u>4</u>
	LOCATION: SYSTEM TO BE STAKED BY DESIGNER AND VERIFIED BY APPROVING AUTHORITY DURING PRE-CONSTRUCTION INSPECTION.			
NOTES:				

ISSUED BY: Hank Oswald ISSUE DATE: 2/18/24 EXPIRATION DATE: 7/18/27

NOTE: CONTRACTOR MUST SCHEDULE A PRE-CONSTRUCTION INSPECTION PRIOR TO BEGINNING ANY INSTALLATION

NOTE: CONTRACTOR REGISTERED WITH THE STATE OF MD ON-SITE WASTEWATER PROFESSIONALS BOARD: CONFIRMED ☐

NOTE: CONTRACTOR MUST SCHEDULE AN INSPECTION AND GAIN APPROVAL OF ALL COMPONENTS PRIOR TO COVERING

NOTE: STONE MUST BE APPROVED BY HEALTH DEPARTMENT AND GRAVEL TICKET MUST BE AVAILABLE FOR REVIEW.

NOTE: WATERTIGHT SEPTIC TANKS REQUIRED

NOTE: ALL PARTS OF SEPTIC SYSTEM SHALL BE AT LEAST 100 FEET DOWNGRADE FROM ANY WATER WELL

NOTE: MANHOLE RISERS REQUIRED ON ALL SEPTIC TANKS AND PUMP CHAMBERS

NOTE: AN ELECTRICAL PERMIT IS REQUIRED FOR INSTALLATION OF ANY ELECTRICAL COMPONENTS OF THE SYSTEM

☒ ELECTRICAL PERMIT ISSUED E 26000862

NOTE: THE HCHD DOES NOT WARRANT ANY SYSTEM AND CANNOT GUARANTEE THE PERFORMANCE OF THIS SYSTEM AS DESIGNED. BY ACCEPTING THIS PERMIT, THE OWNER AND/OR APPLICANT ACKNOWLEDGE THAT THE SPECIFICATIONS DETAILED IN THIS DESIGN ARE ONE POSSIBLE OPTION AND THAT THE HCHD WILL REVIEW OTHER PROPOSALS. YOU HAVE THE OPTION TO SEEK THE ADVICE OF A QUALIFIED DESIGN CONSULTANT OR PROFESSIONAL ENGINEER FOR FURTHER GUIDANCE.

NOTE: AN INDIVIDUAL CERTIFIED BY MDE AND THE MANUFACTURER FOR BAT INSTALLATION MUST BE PRESENT AT ALL TIMES DURING BAT INSTALLATION.

NOTE: MDE RECOMMENDS SEPTIC TANKS, BAT, AND OTHER PRETREATMENT UNITS BE PUMPED AT A FREQUENCY ADEQUATE TO ENSURE THAT SOLIDS ARE NOT DISCHARGED TO THE DISPOSAL AREA

**NEITHER THE HOWARD COUNTY COUNCIL NOR THE HEALTH DEPARTMENT IS RESPONSIBLE FOR THE
SUCCESSFUL OPERATION OF ANY SYSTEM.**

PERMITTEE RESPONSIBLE FOR OBTAINING FINAL APPROVAL ON THIS PERMIT.

CALL 410-313-1771 TO SCHEDULE INSPECTIONS.

NOT TO SCALE

4/16/2026-Installer on site for FIO. All work still uncovered. no
 near foundation. SCHO 40 4" PVC used. Adequate fill to st. Both st
 & pt open & checked w/ 4' level, < 3' cover on both. 4' of sleeve
 coming out of pt protecting 2", rest of 2" connected to d-box. ac to Baffle (SP)

TRENCH/DRAINFIELD DATA

WIDTH	INLET	BOTTOM
3'	2.5'	8'
NUMBER OF TRENCHES		3
TOTAL LENGTH		105'
ABSORPTION AREA		315 ft ² + SW
DISTRIBUTION BOX LEVEL		N/A
DISTRIBUTION BOX BAFFLE		yes & 90' turn down
DISTRIBUTION BOX PORT		yes

SEPTIC TANK DATA

SEPTIC TANK I LEVEL yes
 MANUFACTURER Babylon
 CAPACITY 2000 GAL
 SEAM LOC Top
 TANK LID DEPTH 1.5'
 BAFFLES 6" front & 4" back
 BAFFLE FILTER N/A
 MANHOLE LOC Front & 12cm
 6" PORT LOC N/A
 WATERTIGHT TEST N/A
 SLOTTED yes
 DATE ON LID 1/26/2026

PUMP/SEPTIC TANK LEVEL yes

MANUFACTURER Babylon
 CAPACITY 2000 GAL
 SEAM LOC Top
 TANK LID DEPTH 1.5' 2'
 BAFFLES N/A
 BAFFLE FILTER N/A
 MANHOLE LOC Front & 12cm
 6" PORT LOC N/A
 WATERTIGHT TEST N/A
 SLOTTED N/A
 DATE ON LID 1/6/2026

ROAD NAME

SEPTIC CONTRACTOR ONSITE INSTALLING SYTEM: Todd Tracey
 SEPTIC CONTRACTOR ONSITE LICENSED WITH THE STATE OF MD: YES/NO

PRE-CONSTRUCTION NOTES:

3/24/2026-Installer on site for pre-con. Fill on portion of SOA, installer
 dug down to original grade. Shot contour, moved trenches up & 6' closer together. Trenches
 36' long, on contour, 13' apart, & within SOA per plan. 12" offsets' staked per plan.
 well > 100' from SOA, on to start work. (SP)

INSTALLATION NOTES:

4/2/26 Contractor completed upper trench and is currently digging middle trench. Upper trench has 8' bottom and 2.5' inlet. Stone
 is from Barrier - #2 double-sieved, and marginal with fines attached. Size of stone ok. D-box has been sent Contractor to set
 Septic tanks tomorrow. Told Contractor since if he can dig off tomorrow that Tank/pump tank cannot be covered. Contractor
 to backfill around tank to prevent tank from floating. (SP) PM inspection done. Contractor on site. Stone on.
 Middle trench finished, inlet @ 2.5'. onsite while lower trench installed, bottom @ 8' & inlet @ 2.5'.
 stone & fabric on. 90' turn down installed @ d-box. 30' of 280 PSI 2" FM installed. (SP)
 6/9/26 - pump & alarm ok. (SP)

CONTROL PANEL DATA

CONTROL PANEL HEIGHT _____
 (MIN 30")
 INSPECTION DATE _____
 INSPECTION: PASS/FAIL (CIRCLE ONE)



FINAL INSPECTOR R. Rappaport DATE OF APPROVAL 6/9/26

Driveway

NOT TO SCALE
1" = 20'

11915 Simpson Road

①
~6d~
~6d~
(10-94-2715)

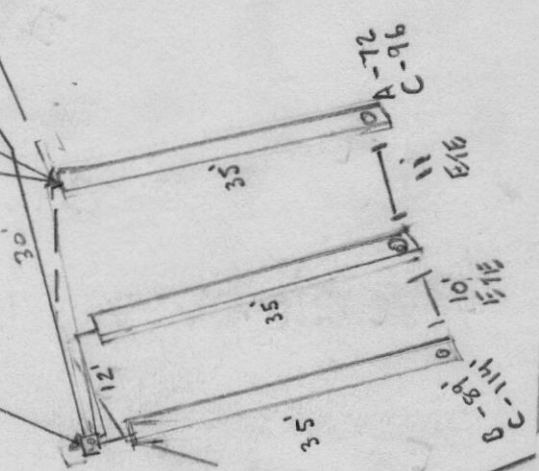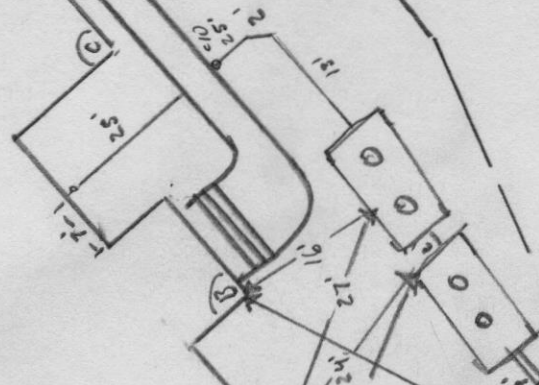

S.W. BARRICK - BARRICK QUARRY

PH: (301) 845-6341

11609 Legore Bridge Road * Woodsboro, MD 21798

Scale:1

TKT: 2078425

Cust#: KENHAT

4/2/2026

HATFIELDS EQUIP & DEDICATION SVSC, 1 7:35:03AM

Job#: SIMROA SIMPSON ROAD

11915 SIMPSON RD, HIGHLAND

NATHEN 443-398-4526

TRK#: 761D - DELAP TRANSPORT SERV. LI

* P. T.

Zone#: M-12 - BARRICK DELIVERY ZONE Gross: 69000

P.O.#: * Tare: 28300

Proj#: Net: 40700

Mat'l#: 22W-DBL WSHED AASHTO #2 STONE TONS: 20.35

	Loads	Tons
Job/Daily:	1	20.35
Job/Total:	1	20.35

WEIGHMASTER: Samantha Sullivan

We exercise No Control Over Delivery of Our Products & We Won't
be Held Liable for Any Damage to Person or Property.

Material Safety Data Information Available Upon Request.

Have A Great Day. Please Drive Safely!

S.W. BARRICK - BARRICK QUARRY

PH: (301) 845-6341

11609 Legore Bridge Road * Woodsboro, MD 21798

Scale:1

TKT: 2078433

Cust#: KENHAT

4/2/2026

HATFIELDS EQUIP & DEDICATION SVSC, 1 7:46:06AM

Job#: SIMROA SIMPSON ROAD

11915 SIMPSON RD, HIGHLAND

NATHEN 443-398-4526

TRK#: 186C - BMR TRUCKING

* P. T.

Zone#: M-12 - BARRICK DELIVERY ZONE

Gross: 68780

P.O.#:

* Tare: 23860

Proj#:

Net: 44920

Mat'l#: 22W-DBL WSHED AASHTO #2 STONE

TONS: 22.46

	Loads	Tons
Job/Daily:	2	42.81
Job/Total:	2	42.81

WEIGHMASTER: Samantha Sullivan

We exercise No Control Over Delivery of Our Products & We Won't
be Held Liable for Any Damage to Person or Property.

*Material Safety Data Information Available Upon Request.***Have A Great Day. Please Drive Safely!**

S.W. BARRICK - BARRICK QUARRY

PH: (301) 845-6341

11609 Legore Bridge Road * Woodsboro, MD 21798

Scale:2

TKT: 2078459

Cust#: KENHAT

4/2/2026

HATFIELDS EQUIP & DEDICATION SVSC, 1 8:28:29AM

Job#: SIMROA SIMPSON ROAD

11915 SIMPSON RD, HIGHLAND

NATHEN 443-398-4526

TRK#: 478A - THOMPSON TRUCKING

* P. T.

Zone#: M-12 - BARRICK DELIVERY ZONE	Gross:	69520
P.O.#:	* Tare:	26260
Proj#:	Net:	43260
Mat'l#: 22W-DBL WSHED AASHTO #2 STONE	TONS:	21.63

	Loads	Tons
Job/Daily:	3	64.44
Job/Total:	3	64.44

WEIGHMASTER: Samantha Sullivan

We exercise No Control Over Delivery of Our Products & We Won't
be Held Liable for Any Damage to Person or Property.

Material Safety Data Information Available Upon Request.

S.W. BARRICK - BARRICK QUARRY

PH: (301) 845-6341

11609 Legore Bridge Road * Woodsboro, MD 21798

Scale:1

TKT: 2078469

Cust#: KENHAT

4/2/2026

HATFIELDS EQUIP & DEDICATION SVSC, 1 8:36:03AM

Job#: SIMROA SIMPSON ROAD

11915 SIMPSON RD, HIGHLAND

NATHEN 443-398-4526

TRK#: 107B - LEVEL UP TRUCKING

* P. T.

Zone#: M-12 - BARRICK DELIVERY ZONE	Gross:	69800
P.O.#:	* Tare:	23780
Proj#:	Net:	46020
Mat'l#: 22W-DBL WSHED AASHTO #2 STONE	TONS:	23.01

	Loads	Tons
Job/Daily:	5	109.31
Job/Total:	5	109.31

WEIGHMASTER: Samantha Sullivan

We exercise No Control Over Delivery of Our Products & We Won't
be Held Liable for Any Damage to Person or Property.

Material Safety Data Information Available Upon Request.

S.W. BARRICK - BARRICK QUARRY

PH: (301) 845-6341

11609 Legore Bridge Road * Woodsboro, MD 21798

Scale:1

TKT: 2078462

Cust#: KENHAT 4/2/2026
HATFIELDS EQUIP & DEDICATION SVSC, 1 8:29:59AM
Job#: SIMROA SIMPSON ROAD
11915 SIMPSON RD, HIGHLAND
NATHEN 443-398-4526

TRK#: 761C - DELAP TRANSPORT, LLC

* P. T.
Zone#: M-12 - BARRICK DELIVERY ZONE Gross: 69800
P.O.#: * Tare: 26080
Proj#: Net: 43720
Mat'l#: 22W-DBL WSHED AASHTO #2 STONE TONS: 21.86

	Loads	Tons
Job/Daily:	4	86.30
Job/Total:	4	86.30

WEIGHMASTER: Samantha Sullivan

We exercise No Control Over Delivery of Our Products & We Won't
be Held Liable for Any Damage to Person or Property.

Material Safety Data Information Available Upon Request.

Have A Great Day. Please Drive Safely!


Surveyor's Certificate

"The information shown hereon has been based upon the results of a field survey after the foundation walls were poured. I hereby certify that this wall check survey was prepared or approved by me, and I am a duly licensed professional surveyor under the laws of the state of MD, license number 21931, expiration December 18, 2026.


James W. Witmer
James W. Witmer, Professional Land Surveyor
Maryland reg. No. 21931



Graphic Scale
1 Inch = 40 Feet

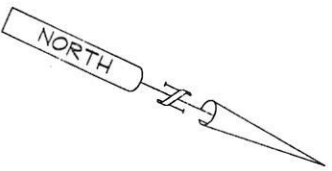

*Will check
OK 2/18/26
-H.O.*

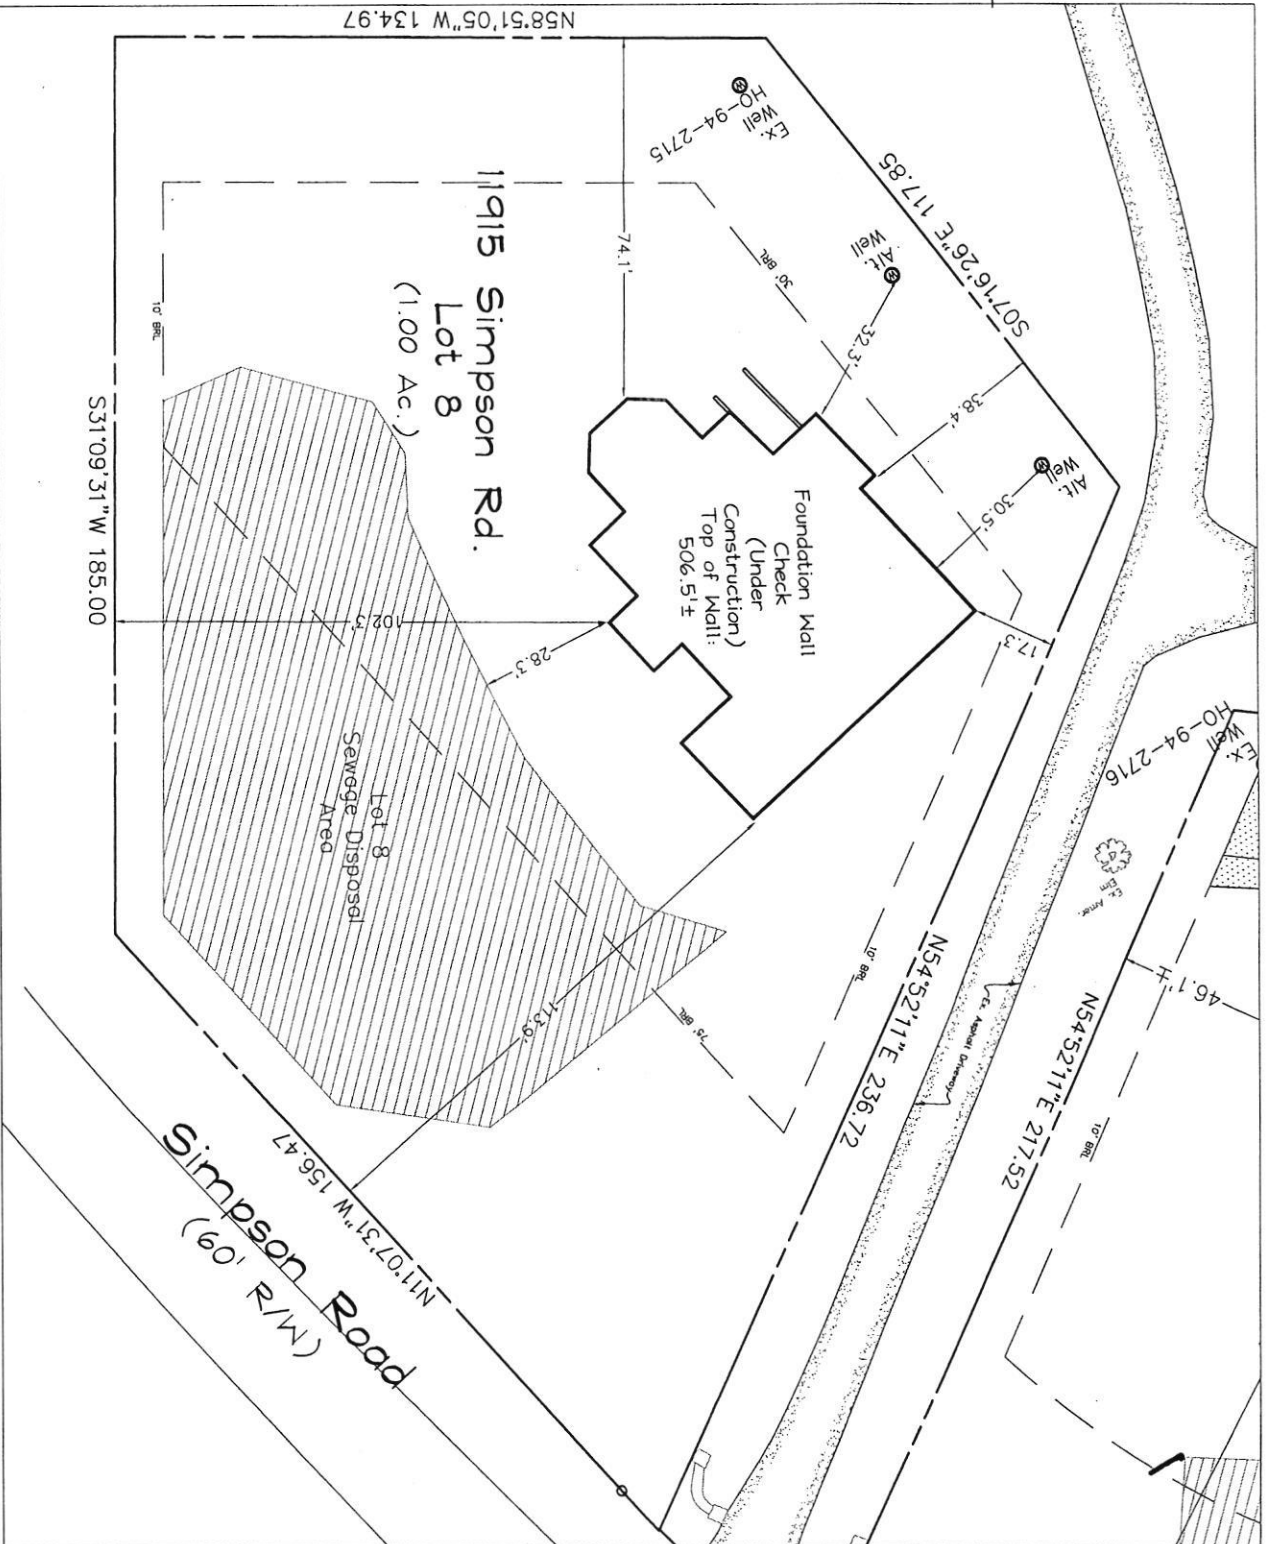


JNM ENGINEERING, LLC

CIVIL ENGINEERING, SURVEYING, LAND PLANNING,
ENVIRONMENTAL, ARBORICULTURE, LEED PROFESSIONALS
1105 LEAFY HOLLOW CIRCLE, MOUNT AIRY, MD 21771
(301) 514-2808 JNMENGINEERING1105.COM



**WALL CHECK FOR:
11915 SW SIMPSON ROAD**

Plot 14485, Lot 8, Map 41
Acct#05-434408, Grid 7


Scale:	1" = 40'
Date:	12/21/25
Field By:	JWW
Drawn By:	JWW
File No.:	NA

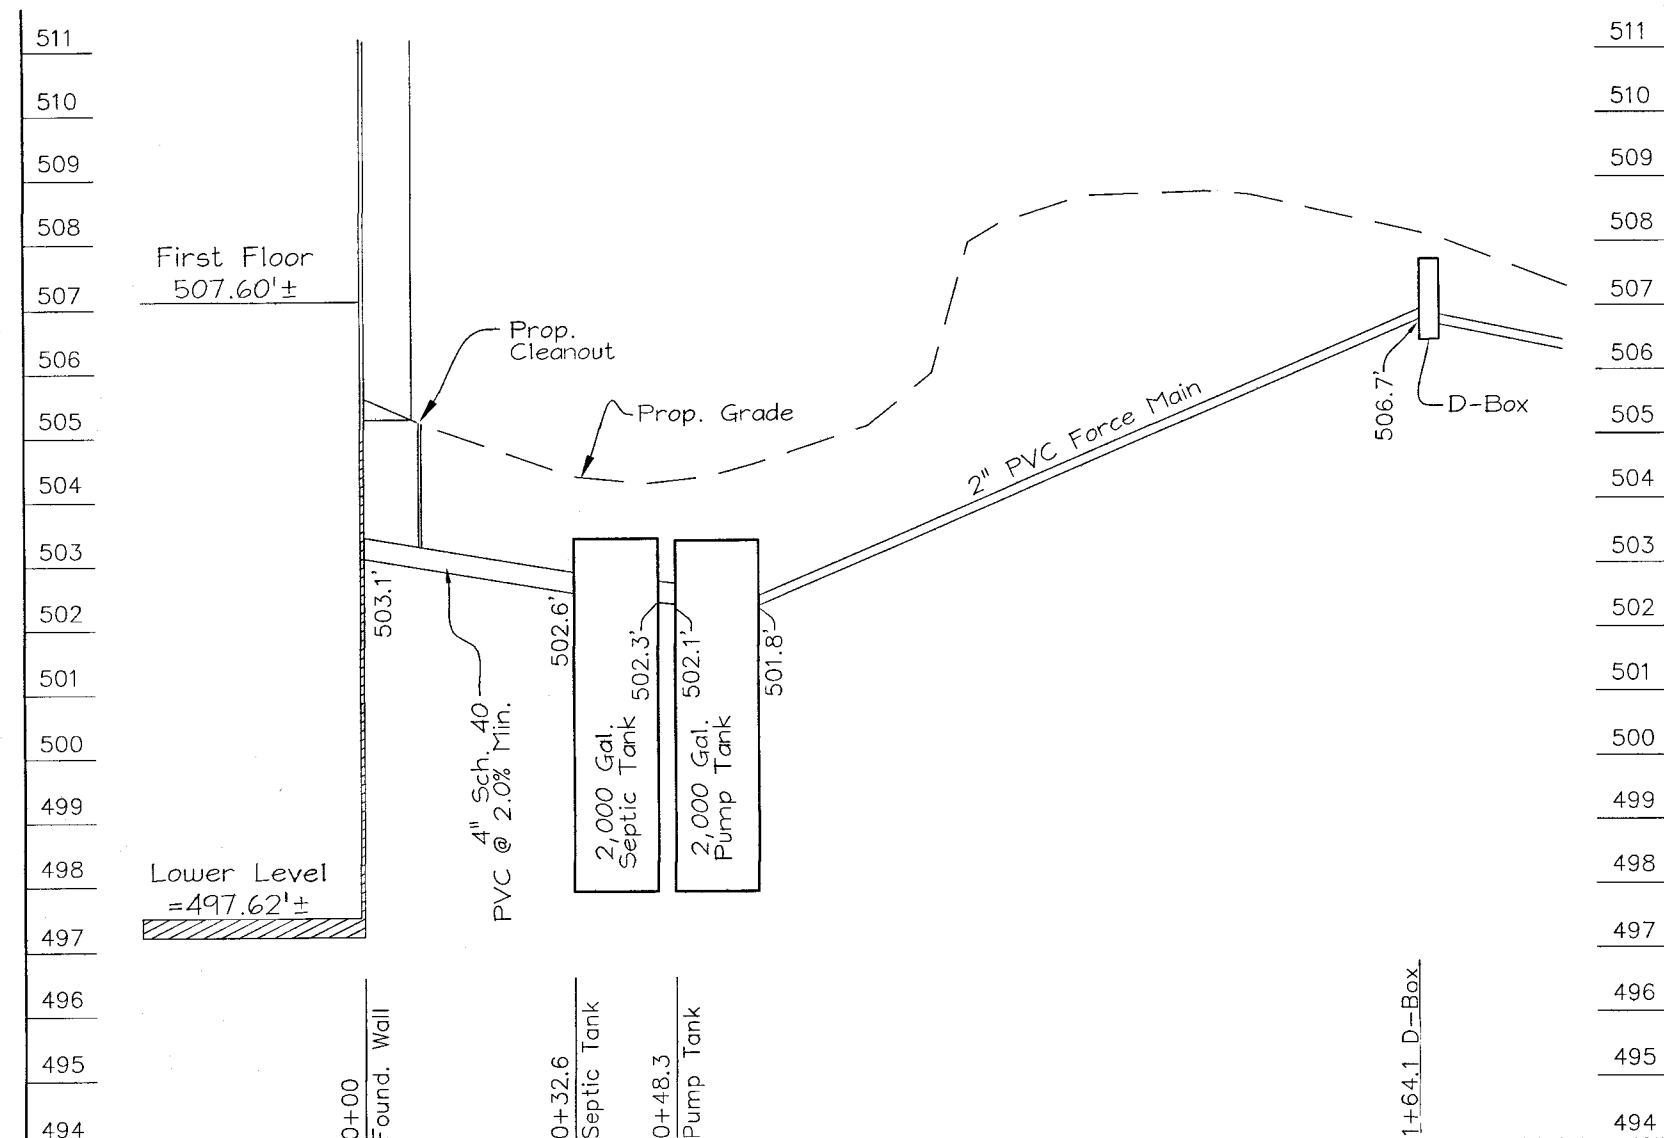





Septic System Profile
HOR.: 1"=30'
VERTICAL: 1"=3'

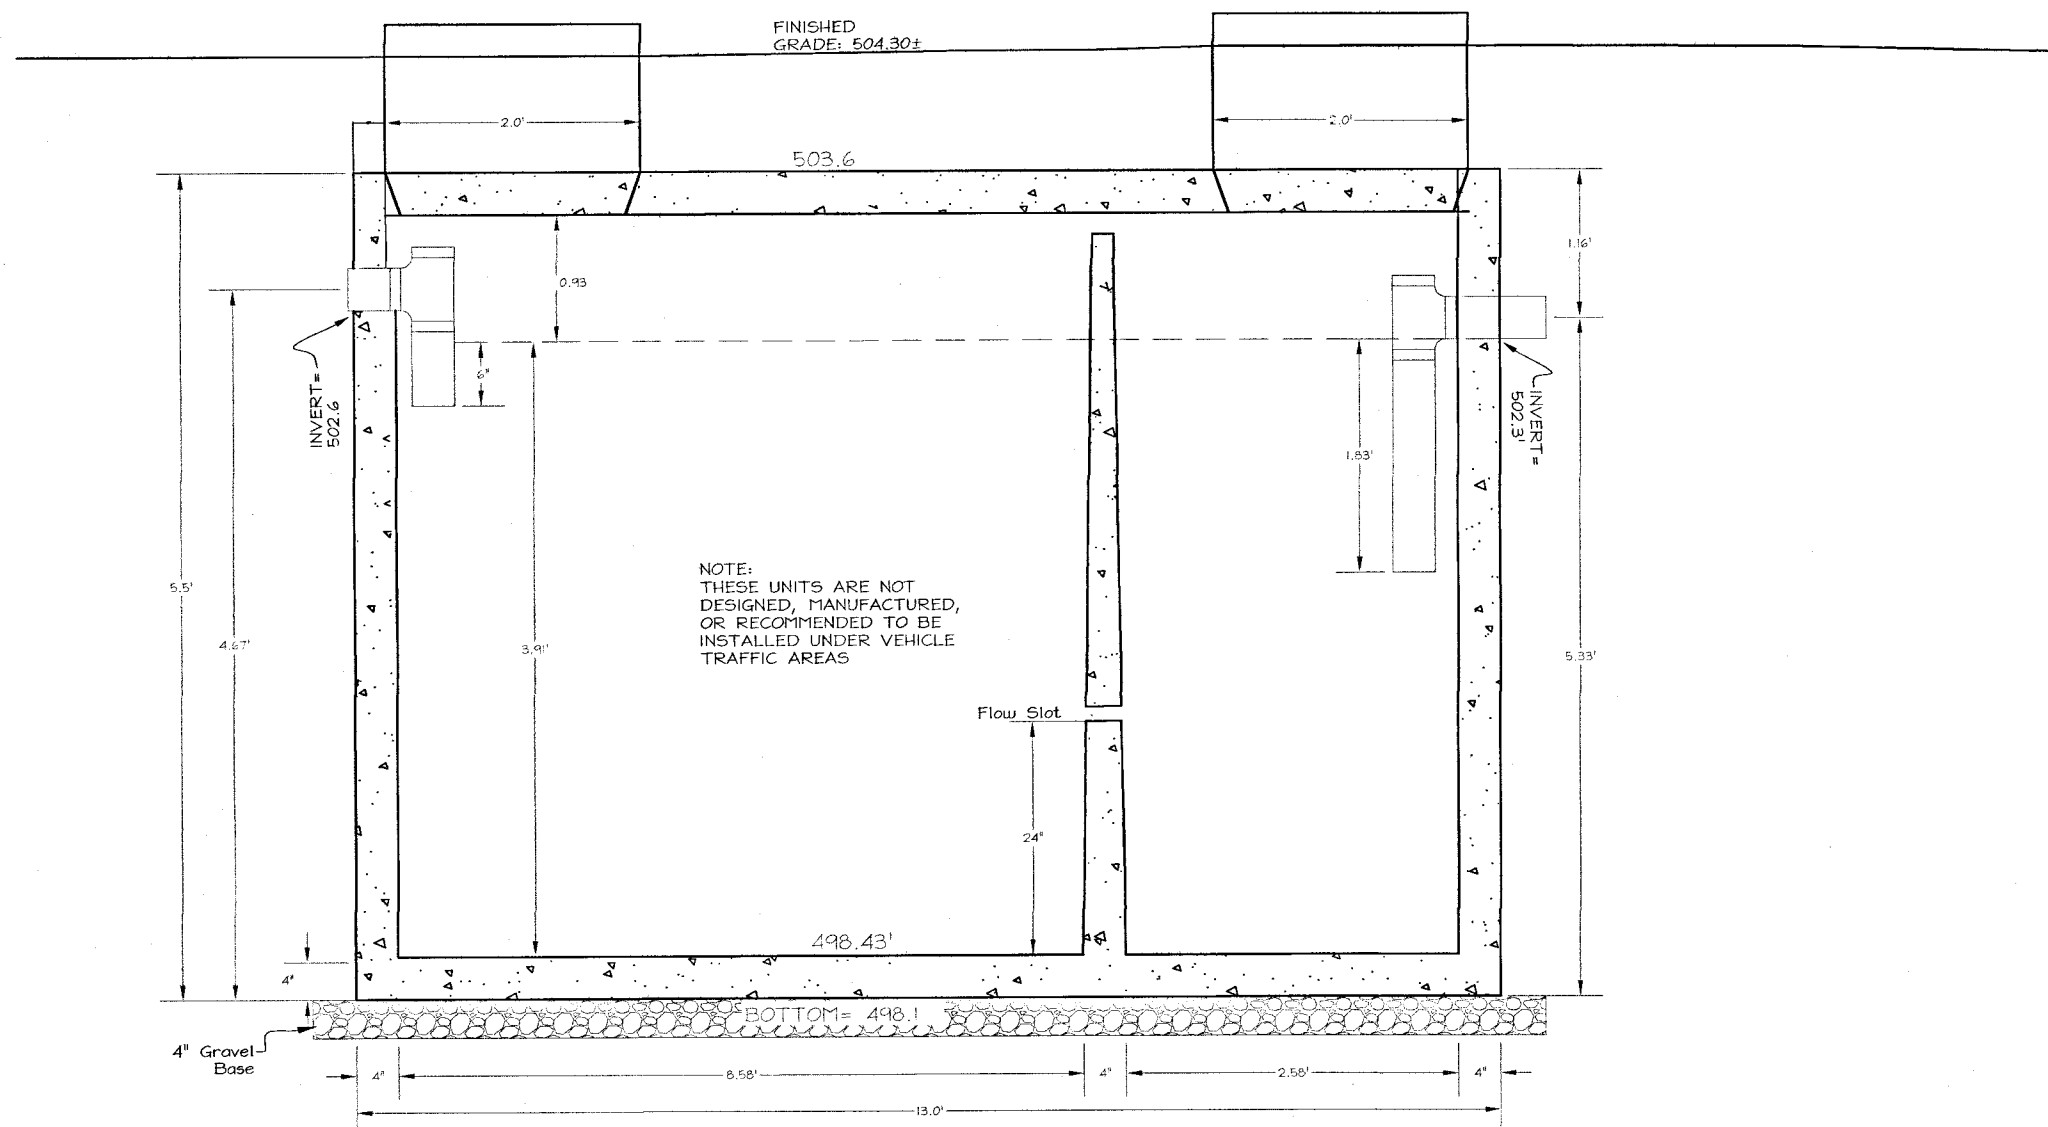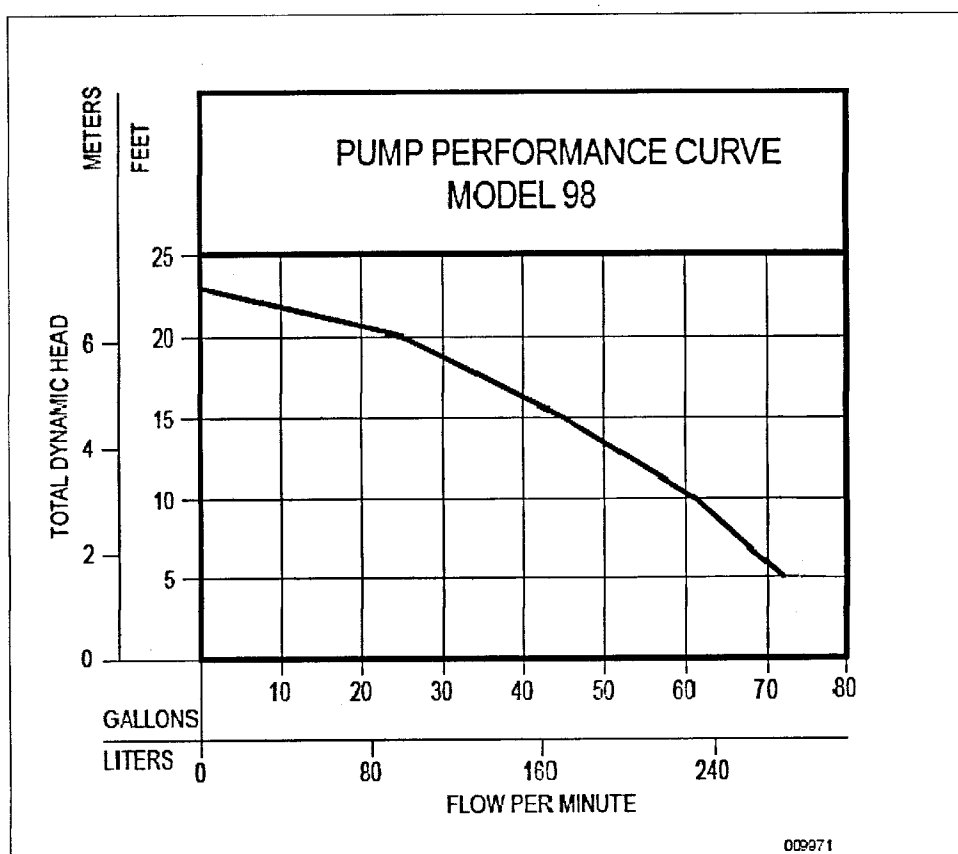


PROP. SEPTIC TANK
BABYLON 2,000 GALLON, TOP SEAM,
TWO-COMPARTMENT SEPTIC TANK OR
APPROVED EQUIVALENT
PROFILE VIEW (N.T.S.)

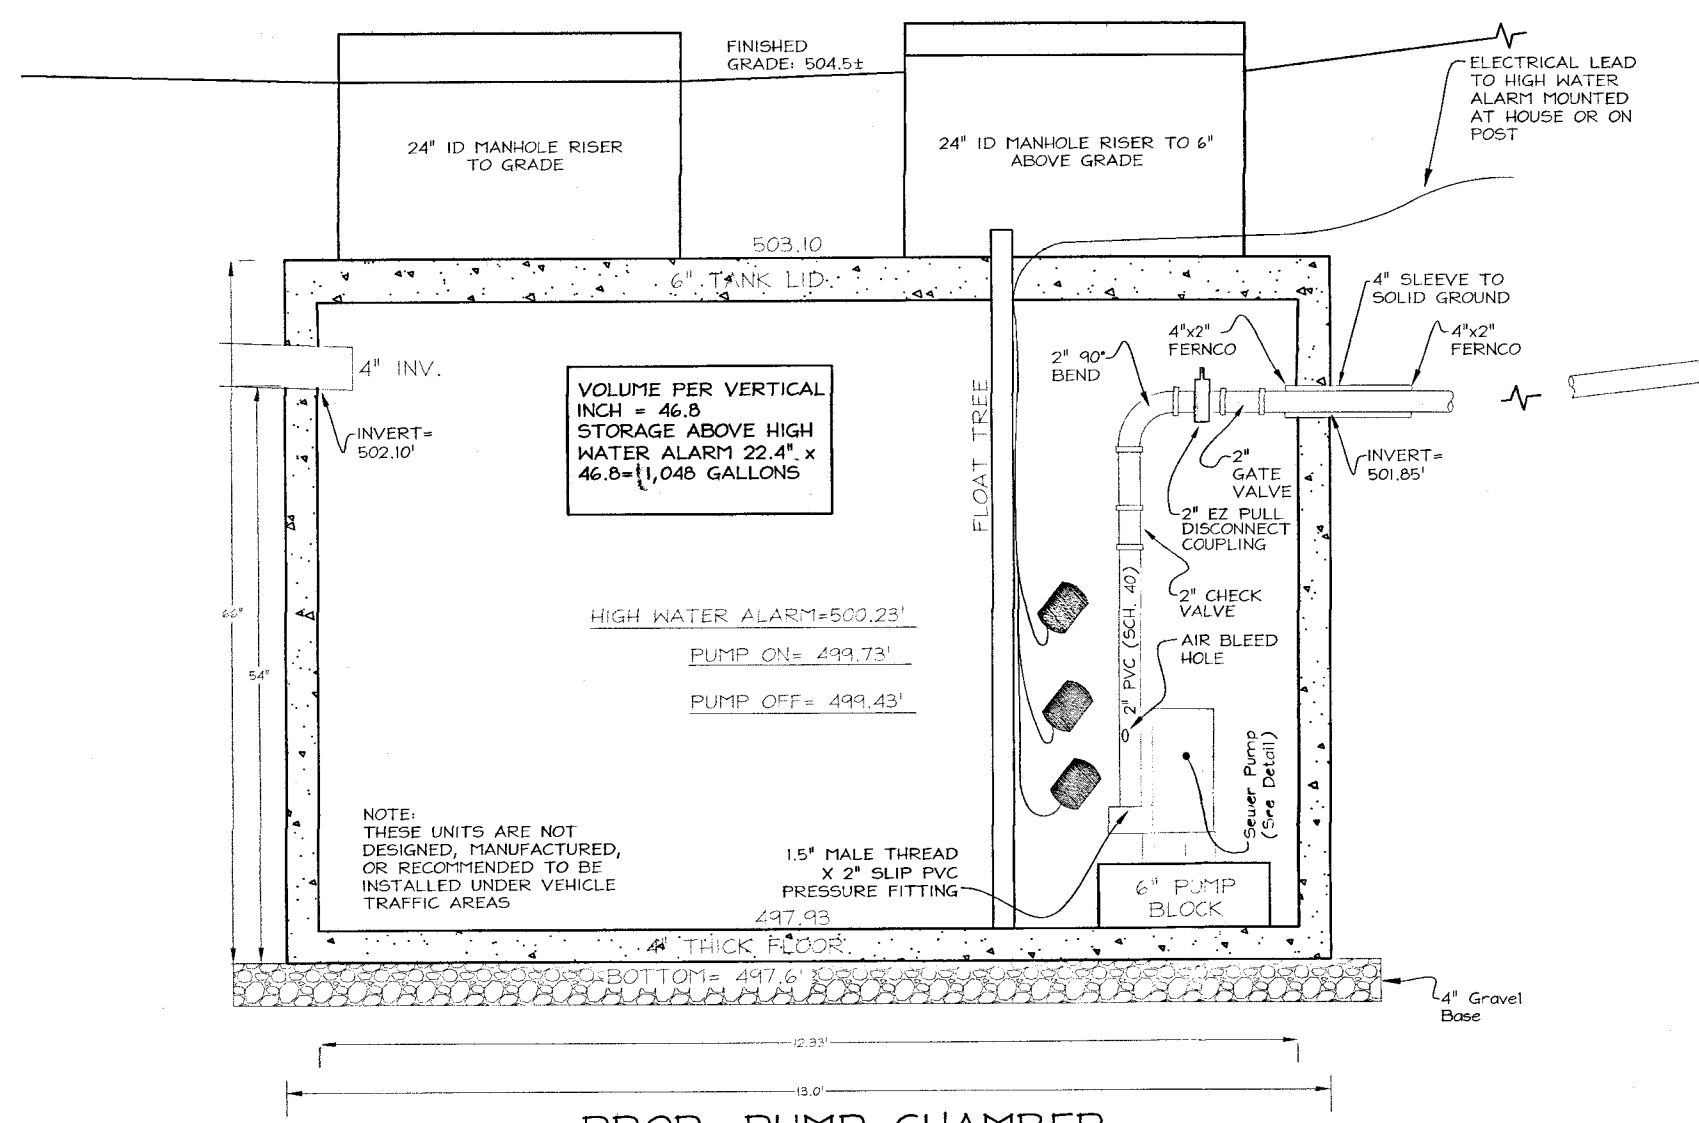

PROP. PUMP CHAMBER
BABYLON 2,000 GALLON, TOP SEAM,
SINGLE-COMPARTMENT PUMP CHAMBER OR
APPROVED EQUIVALENT
PROFILE VIEW (N.T.S.)

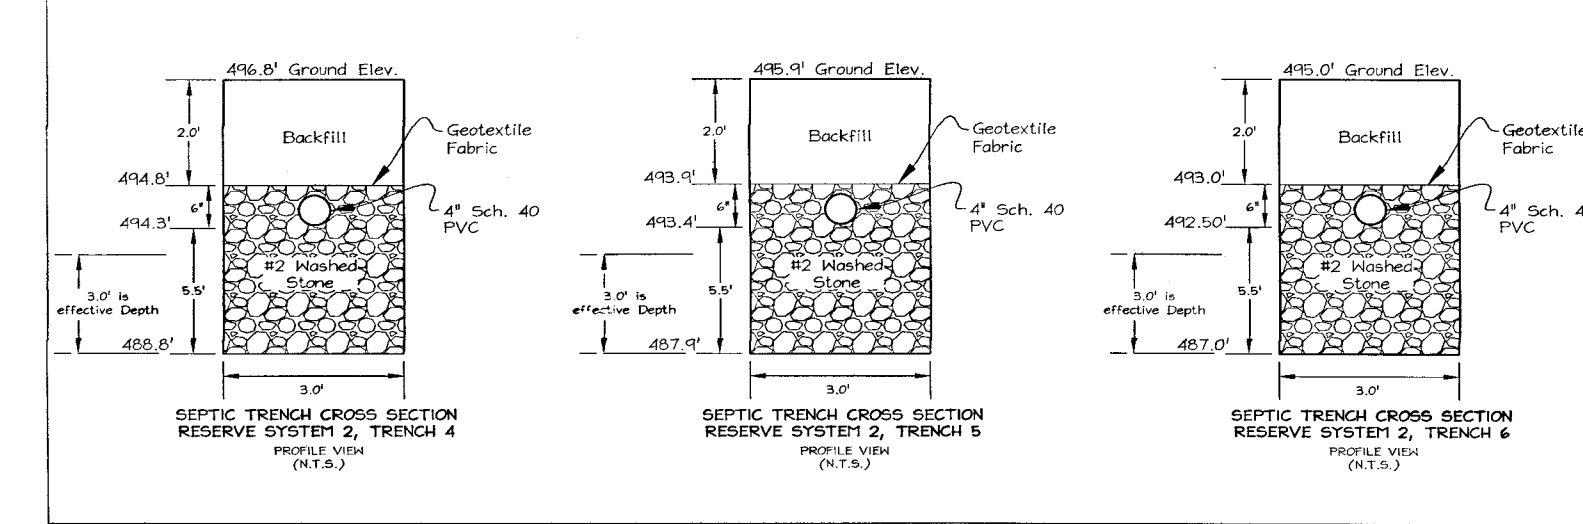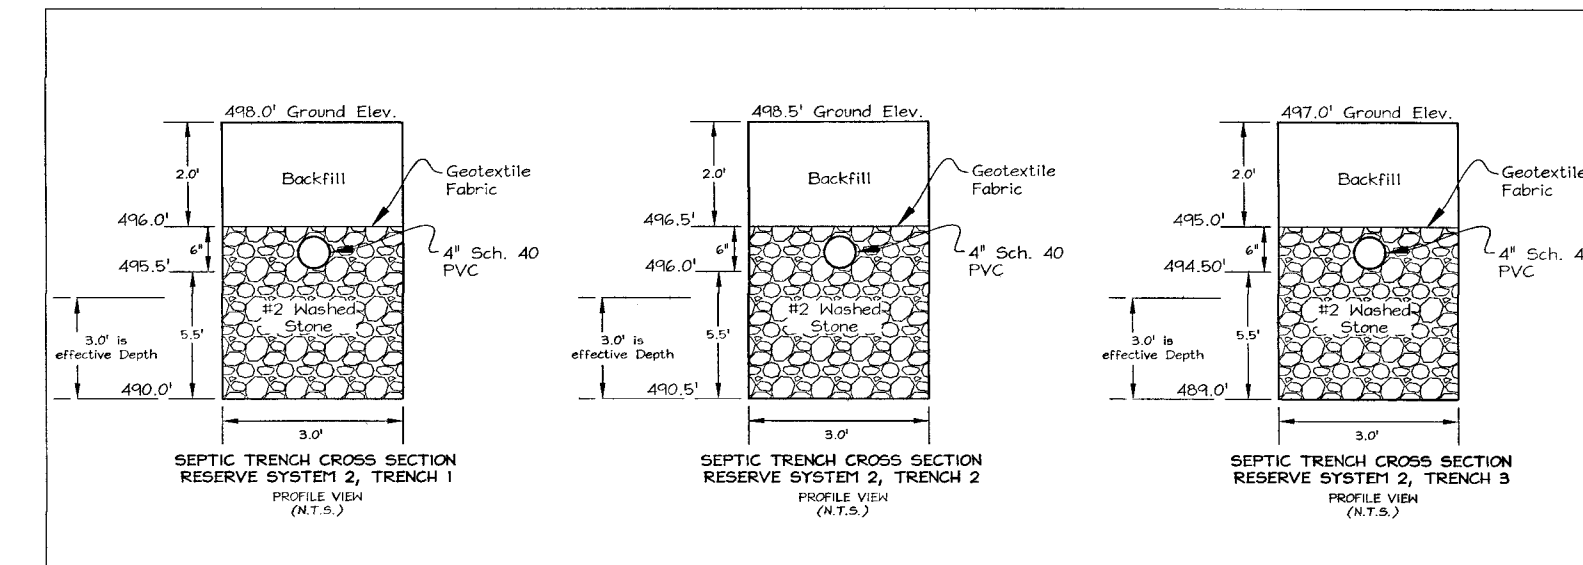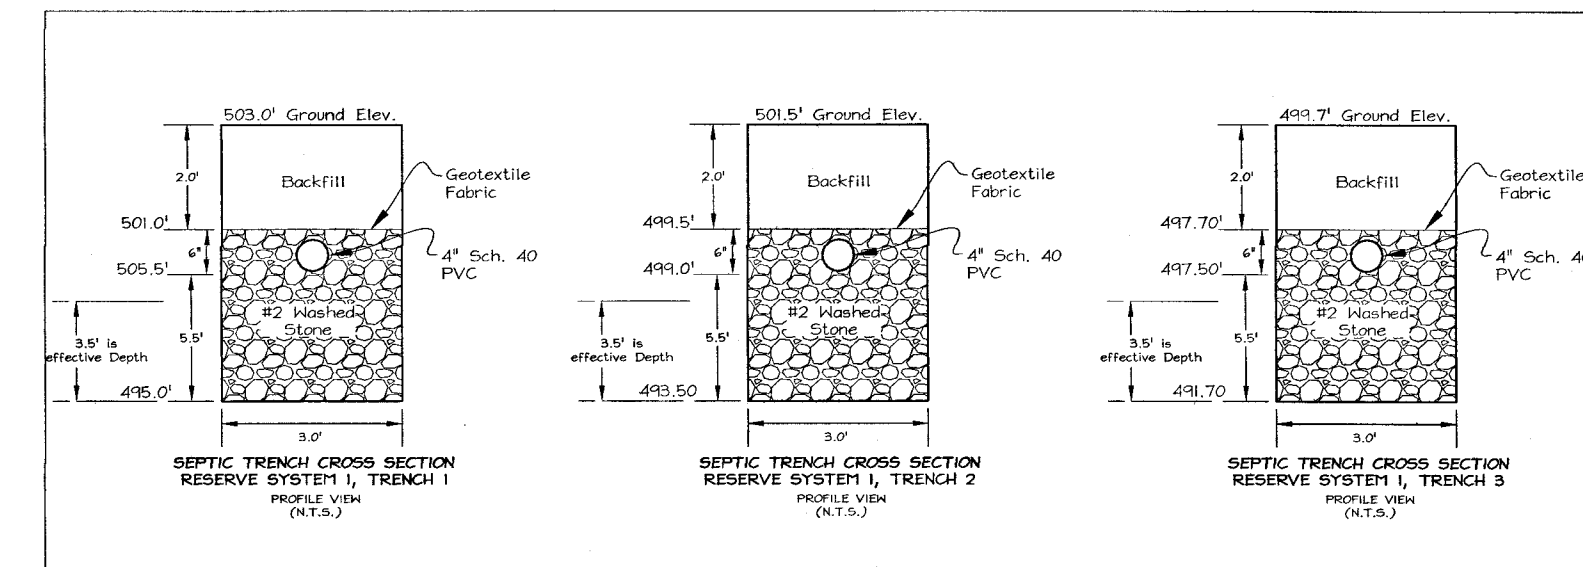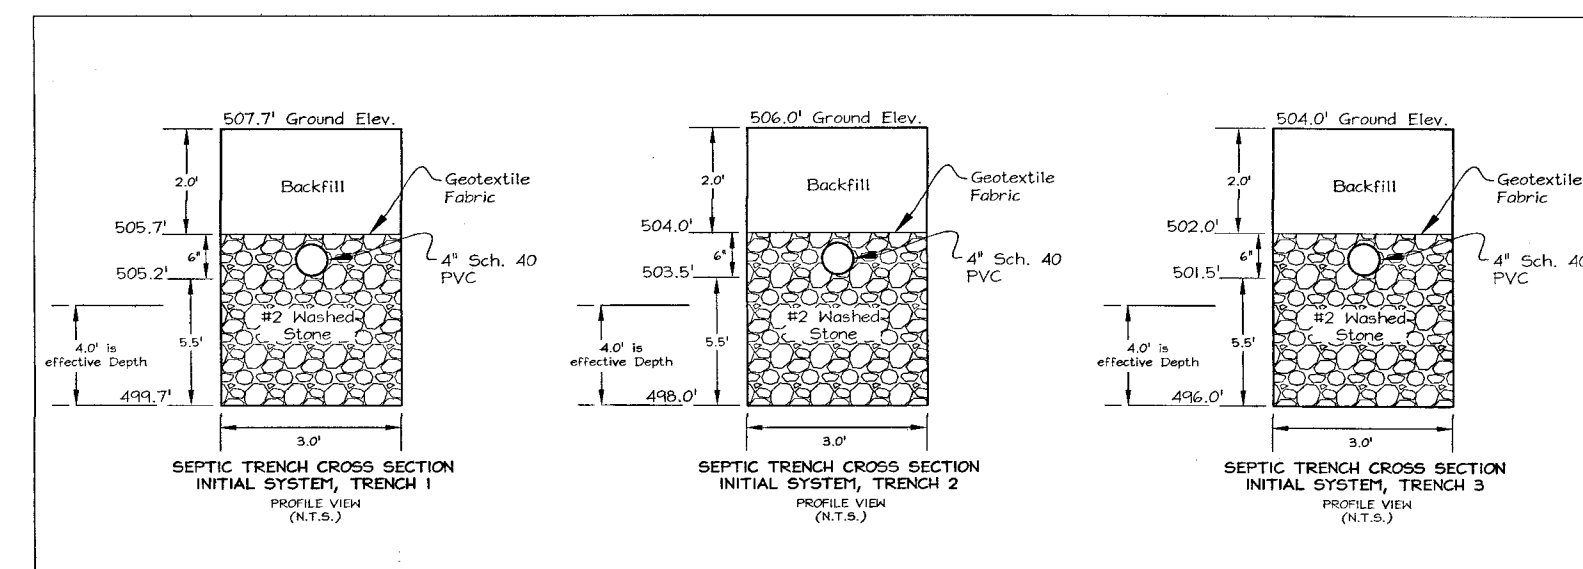

SEPTIC SIZING
System Requirements (1 Initial and 2 replacements)
Proposed Number of Bedrooms: 6
Design Load: 800 Gal/Day
Initial System:
Initial System
Effective Start Depth: 4.0'
Maximum Bottom Trench Depth: 8'
Inlet Depth: 2.5'
Absorption Area Required: 900/1.2-750
750/1.2-2501
(517/2250-154.2'
Total Trench Length Required: 104.2-feet (Three at 35.1')
Replacement System 1:
Effective Start Depth: 4.5'
Maximum Bottom Trench Depth: 8'
Inlet Depth: 2.5'
900/0.8-1125
1125/0.8-375
375/0.45 (3.5' Sideslope)= 170.45 LF Required
(Install 3- 57' long trenches)
Replacement System 2:
Effective Start Depth: 5'
Maximum Bottom Trench Depth: 8'
Inlet Depth: 2.5'
900/0.8-1125
1125/0.8-375
375/0.45 (3.5' Sideslope)= 170.45 LF Required
(Install 3- 57' long trenches)

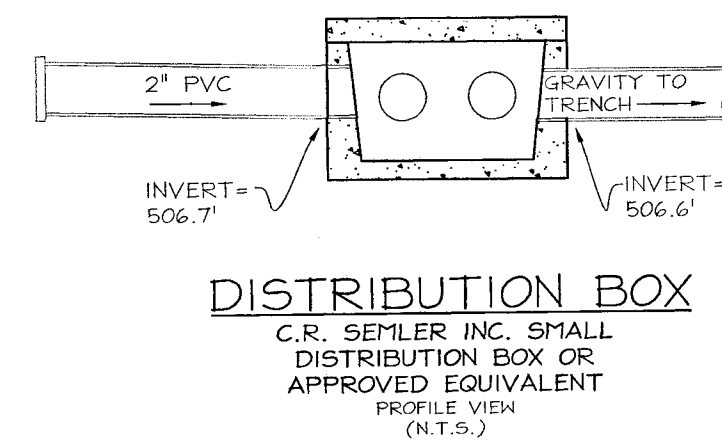

DISTRIBUTION BOX
C.R. SEPTIC INC. SMALL
DISTRIBUTION BOX OR
APPROVED EQUIVALENT
PROFILE VIEW (N.T.S.)

Pump Chamber Storage Calculations with gravity flow into trenches

PUMP CHAMBER SPECIFICATIONS

Pump chamber volume (available for storage) =	2000	gallons
Pump chamber type [Enter "R" for rectangular or "C" for circular]:	R	
L - Interior tank length =	148.0	inches
W - Interior tank width =	73.0	inches
A - Cross-sectional area: For rectangular chamber, L X W =	10804	sq. inches
H - Interior tank height (height to inlet unless otherwise approved) =	50.0	inches
pR - Pump riser height =	6	inches

SITE INFORMATION/VOLUME CALCULATIONS

Q - System design flow =	900	gpd
Number of doses/day =	6	doses/day
Vd - Dose volume = Q / number of doses per day =	150	gallons
Elevation of inside bottom (floor) of pump chamber =	497.93	feet
Pump height =	12.01	inches
Lf - Length of force main =	116	feet
Dp - Inside diameter of force main which will drain back to the pump chamber =	2.03	inches

** Siphon breaker hole required unless otherwise approved

Volume of effluent per 100 linear feet of pipe draining back =	17.40	gallons
Length of pipe which will drain back to the pump chamber =	116	feet
Vp - Volume of effluent which will drain back to the pump chamber =	20.18	gallons
Vc - Volume required per pump cycle = Vd + Vp =	170.18	gallons
Ez - Elevation of invert at distribution box or crest of force main =	506.70	feet

FLOAT SETTINGS

Pump off float setting (set so that pump remains submerged) =	18.0	inches
Pump off float setting equates to an elevation of	499.43	feet
Distance req'd. b/n on and off floats = (Vc X 231 cubic inches per gallon) / A =	3.6	inches
Pump on float setting = off float setting + distance b/n on and off floats =	21.6	inches
Pump on float setting equates to an elevation of	499.73	feet
Ah - High water alarm setting = pump on float setting + 6 inches	27.6	inches
High water alarm setting equates to an elevation of	506.23	feet

170.2 gallons

DESIGN FLOW

Design flow= 300 gal/day (2 bedroom Barn)

TOTAL DESIGN HEAD AND PUMP SPECIFICATIONS

DETERMINE TOTAL DESIGN HEAD:

Static Head= 7.27 (relative elevation of pump off float to invert out of distribution box)

PVC Pipe Fittings	No. of Fittings	Equiv. Pipe Length	Total Length
2" PVC Pipe	n/a	116	116
Check Valve	1	14	14
90 deg. Bend (2")	1	7 ft	7ft
Gate Valve	1	1.3 ft	1.3 ft
22.5-45 deg. Bend (2")	4	4.0 ft	16
			154.3

Specify Flow (Per Pump)= 115.3

Friction Loss per 100ft (2" PVC) (table 4.4) = 3.98

Friction Head = 6.14 (pipe length from above and apply friction loss factor from table 4.4)

Total Design Head = 13.41 (static head + friction head)

DETERMINE THE PUMP REQUIREMENTS:

Effluent must be capable of providing 42 gal/min 13.41 of head

Use the following pump model: Model EPH30, 1/2 HP, Ashland Pump

CHECK CYCLE TIME

Height from "pump off" to "pump on": 3.6" with 2000 gallon pump chamber

Pump Cycle Time: 4.01 min OK

CHECK PUMP CHAMBER SIZE

DETERMINE THE PUMP DOSE:

Pump Dose= 52 gal.

DETERMINE THE REQUIRED PUMP CHAMBER SIZE:

One day storage capacity + one dose = 352 gal. OK



PROFESSIONAL CERTIFICATION:
I HEREBY CERTIFY THAT THESE DOCUMENTS WERE PREPARED OR
APPROVED BY ME, AND THAT I AM A DULY LICENSED
PROFESSIONAL SURVEYOR UNDER THE LAWS OF THE STATE OF
MARYLAND, LICENSE NO. 21931, EXPIRATION 12/18/2026.

JAMES W. WINNER, P.E.
1/21/2025
DATE

OWNER/DEVELOPER:

WILLIAMSBURG HOMES
ATTN: BRUCE HARVEY
5405 HARPERS FARM ROAD
COLUMBIA, MD 21044
410-997-8800

11915 SW SIMPSON ROAD
CLARKSVILLE, MD 21029
LOT 8, PLAT 14485, MAP 41
GRID 7, 1.00 ACRES, ACCT#05-434408
ONSITE SEWAGE DISPOSAL
SYSTEM DESIGN PLAN


DATE	REVISION	BY	DATE	REVISION	BY
03/23			03/23		
22-0812			22-0812		
JWW			JWW		
NA			NA		
1"=20'			1"=20'		

11915 SW SIMPSON ROAD
TAX MAP 41, LOT 8 PLAT 14485, 1.0 ACRES
ELECT. DIST. 5, HONARD COUNTY, MARYLAND
ONSITE SEWAGE DISPOSAL DESIGN PLAN

JNM ENGINEERING, LLC
CIVIL ENGINEERING, SURVEYING, LAND PLANNING,
ENVIRONMENTAL, AGRICULTURE, LEED PROFESSIONALS
105 LEAF HOLLOW CIRCLE, POUNT AIRE, MD 21771
(301) 514-2806, JNMENGINEERINGLLC.COM

- 1) THIS PROPERTY IS ZONED RR-DEO.
- 2) THE PROPERTY BOUNDARY SHOWN IS BASED ON CURRENT PLAT AND A SURVEY CONDUCTED BY JNM ENGINEERING, LLC DATE APRIL, 2024.
- 3) DEED REFERENCE LIBER 4772 FOLIO 303.
- 4) THE EXISTING TOPOGRAPHY ONSITE IS BASED ON A FIELD RUN SURVEY CONDUCTED BY JNM ENGINEERING IN APRIL, 2024. OFFSITE TOPOGRAPHY IS BASED ON THE HOWARD COUNTY SURVEY.
- 5) ADJUSTMENTS TO THE SEPTIC AREA IS NOT PERMITTED WITHOUT ADDITIONAL TESTING.
- 6) SOIL TYPES SHOWN ON THIS PLAN ARE FROM THE USDA WE SOIL SURVEY.
- 7) THE LOTS SHOWN HEREON COMPLY WITH THE MINIMUM OWNERSHIP WIDTH AND LOT AREA AS REQUIRED BY THE MARYLAND STATE DEPARTMENT OF THE ENVIRONMENT.
- 8) ALL EXISTING WELLS AND SEWERAGE DISPOSAL AREAS AND COMPONENTS WITHIN THE PROPERTY OF THE OWNER OF THIS PLAT SHALL BE REMOVED TO A MINIMUM 200' DOWN GRADIENT FROM EXISTING OR PROPOSED SEPTIC SYSTEMS HAVE BEEN SHOWN FROM THE BEST AVAILABLE INFORMATION.
- 9) THIS PLAT WAS CREATED BY JNM ENGINEERING, LLC ON OCTOBER 26, 2000.
- 10) AN APPROVED OSDS PLAN WILL BE REQUIRED PRIOR TO BUILDING PERMIT ISSUANCE.
- 11) SEPTIC TANK AND PUMP CHAMBERS COVER DEPTHS SHALL NOT EXCEED 3-FEET UNLESS DESIGNED AND APPROVED NOTING A TRAFFIC BEARING LID.
- 12) ANY CHANGE TO THE LOCATIONS OR DEPTHS TO ANY COMPONENTS MUST BE APPROVED BY THE ENGINEER AND THE HOWARD COUNTY HEALTH DEPARTMENT.
- 13) ALL INSTALLATION OF SEPTIC SYSTEMS SHALL BE PERFORMED BY A LICENSED ELECTRICIAN.
- 14) THE WELL (TAG HO-94-2715) HAS BEEN FIELD LOCATED AND IS ACCURATELY SHOWN.

EX. PROP. LINE
EX. FENCE
PROP. DRIVEWAY
APPROVED SEWAGE
DISPOSAL AREA
Soil Boundary
EX. 2' CONTOUR
EX. 10' CONTOUR
WELL (EX. OR PROP.)
BUILDING RESTRICTION
LINE
PASSED PERC TEST

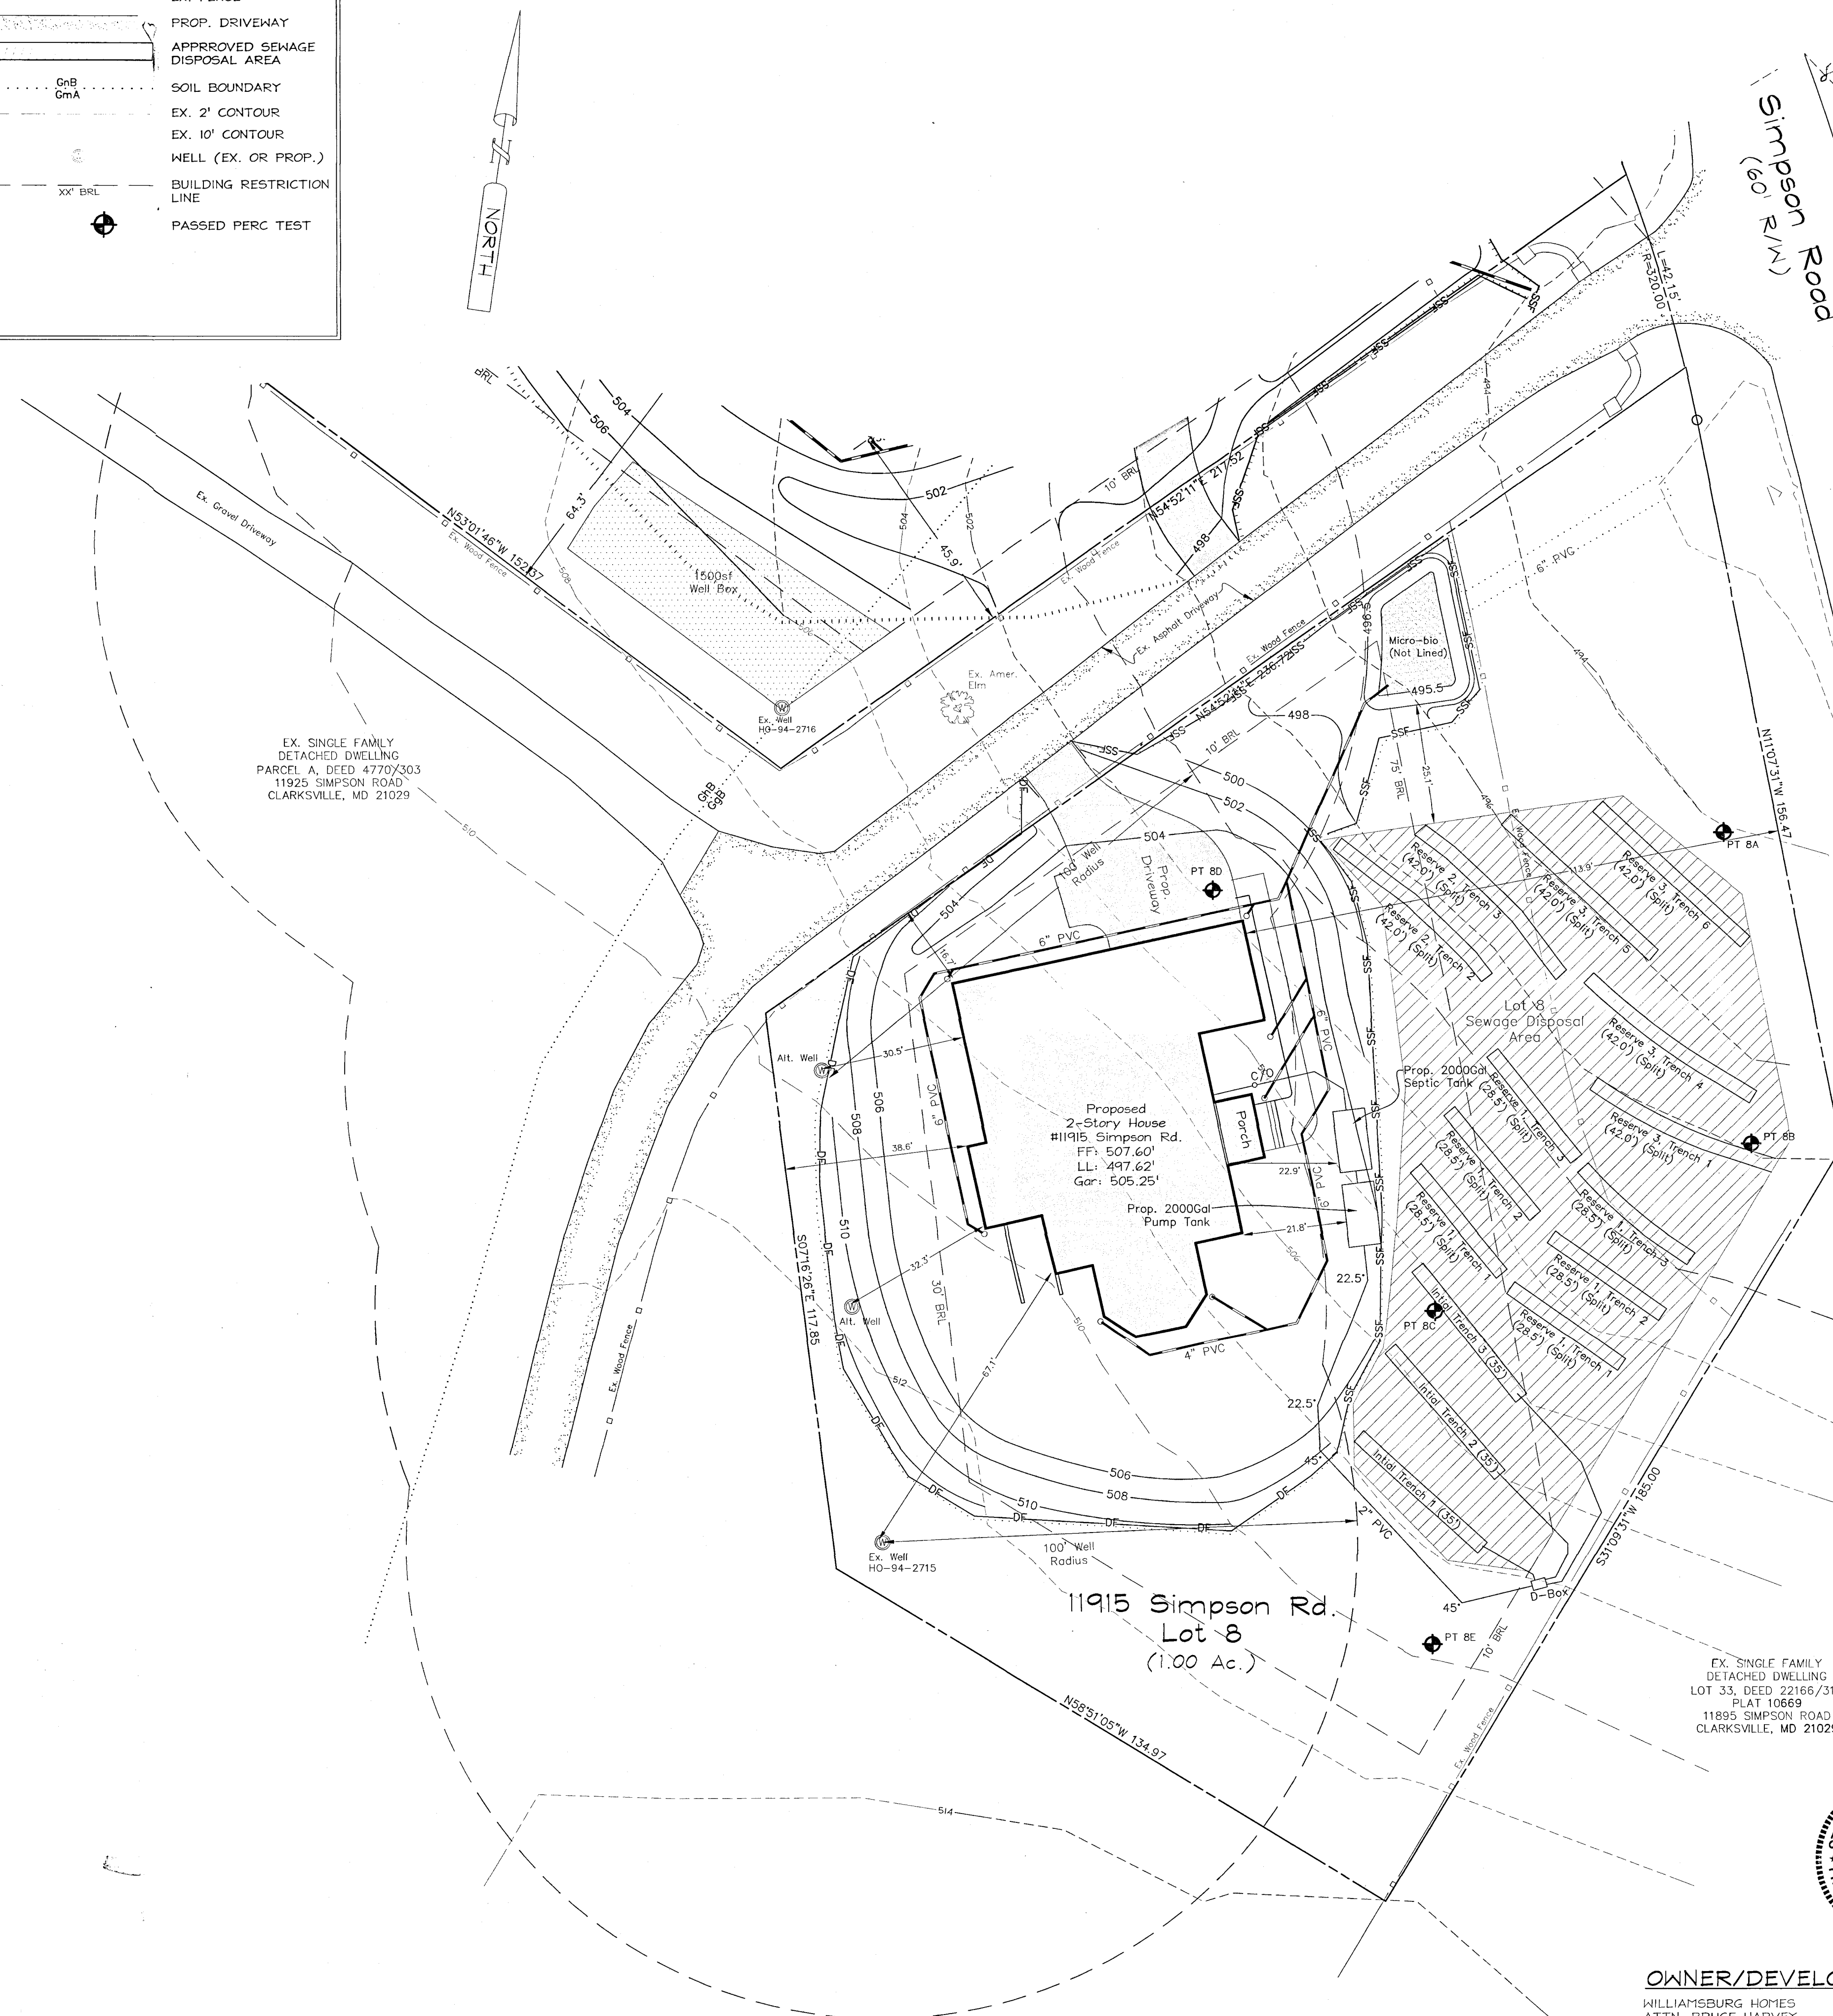

DATE	DT	REVISION	22-0812	03/23
			ILLUSTRATION	ENGINEERING
			JWW	NA
			SCALE	APPROVAL
			1"=20'	JWW

11915 SW SIMPSON ROAD
TAX MAP 41 LOT 8 BLAT 1485 110 ACRES

SELECT. DIST. 5, HOWARD COUNTY, MARYLAND

ONSITE SEWAGE DISPOSAL DESIGN PLAN

Approved Septic System Plan
Howard County Health Department
Mark Oswald 1/20/26
Signature Date

[illegible]

PROFESSIONAL CERTIFICATION:
I HEREBY CERTIFY THAT THESE DOCUMENTS WERE PREPARED OR
APPROVED BY ME, AND THAT I AM A DULY LICENSED
PROFESSIONAL SURVEYOR UNDER THE LAWS OF THE STATE OF
MARYLAND, LICENSE NO. 21931, EXPIRATION 12/18/2026.



JAMES WITMER, P.S.
12/21/2025
04

SYMBOL	SOIL	HYDRIC	K-FACTOR	ERODIBLE	WET SEASON
GgB	Glenelg Loam, 3%-8% Slopes	NO	0.24	NO	NO

NOTE: HIGHLY ERODIBLE SOILS ARE THOSE SOILS WITH A SLOPE GREATER THAN 15% OR THOSE SOILS WITH A SOIL ERODIBILITY FACTOR "K" GREATER THAN 0.35 WITH A SLOPE GREATER THAN 5 PERCENT.


WILLIAMSBURG HOMES
ATTN: BRUCE HARVEY
5485 HARPERS FARM ROAD
COLUMBIA, MD 21044
410-997-8800

11915 SW SIMPSON ROAD
CLARKSVILLE, MD 21029
LOT 8, PLAT 14485, MAP 41
GRID 7, 1.00 ACRES, ACCT#05-434408
ONSITE SEWAGE DISPOSAL
SYSTEM DESIGN PLAN



INM ENGINEERING, LLC
CIVIL ENGINEERING, SURVEYING, LAND PLANNING,

ENVIRONMENTAL, ARBORICULTURE, LEED PROFESSIONALS
1105 LEAFY HOLLOW CIRCLE, MOUNT AIRY, MD 21771
(301) 514-2808, JNMENGINEERINGLLC.COM




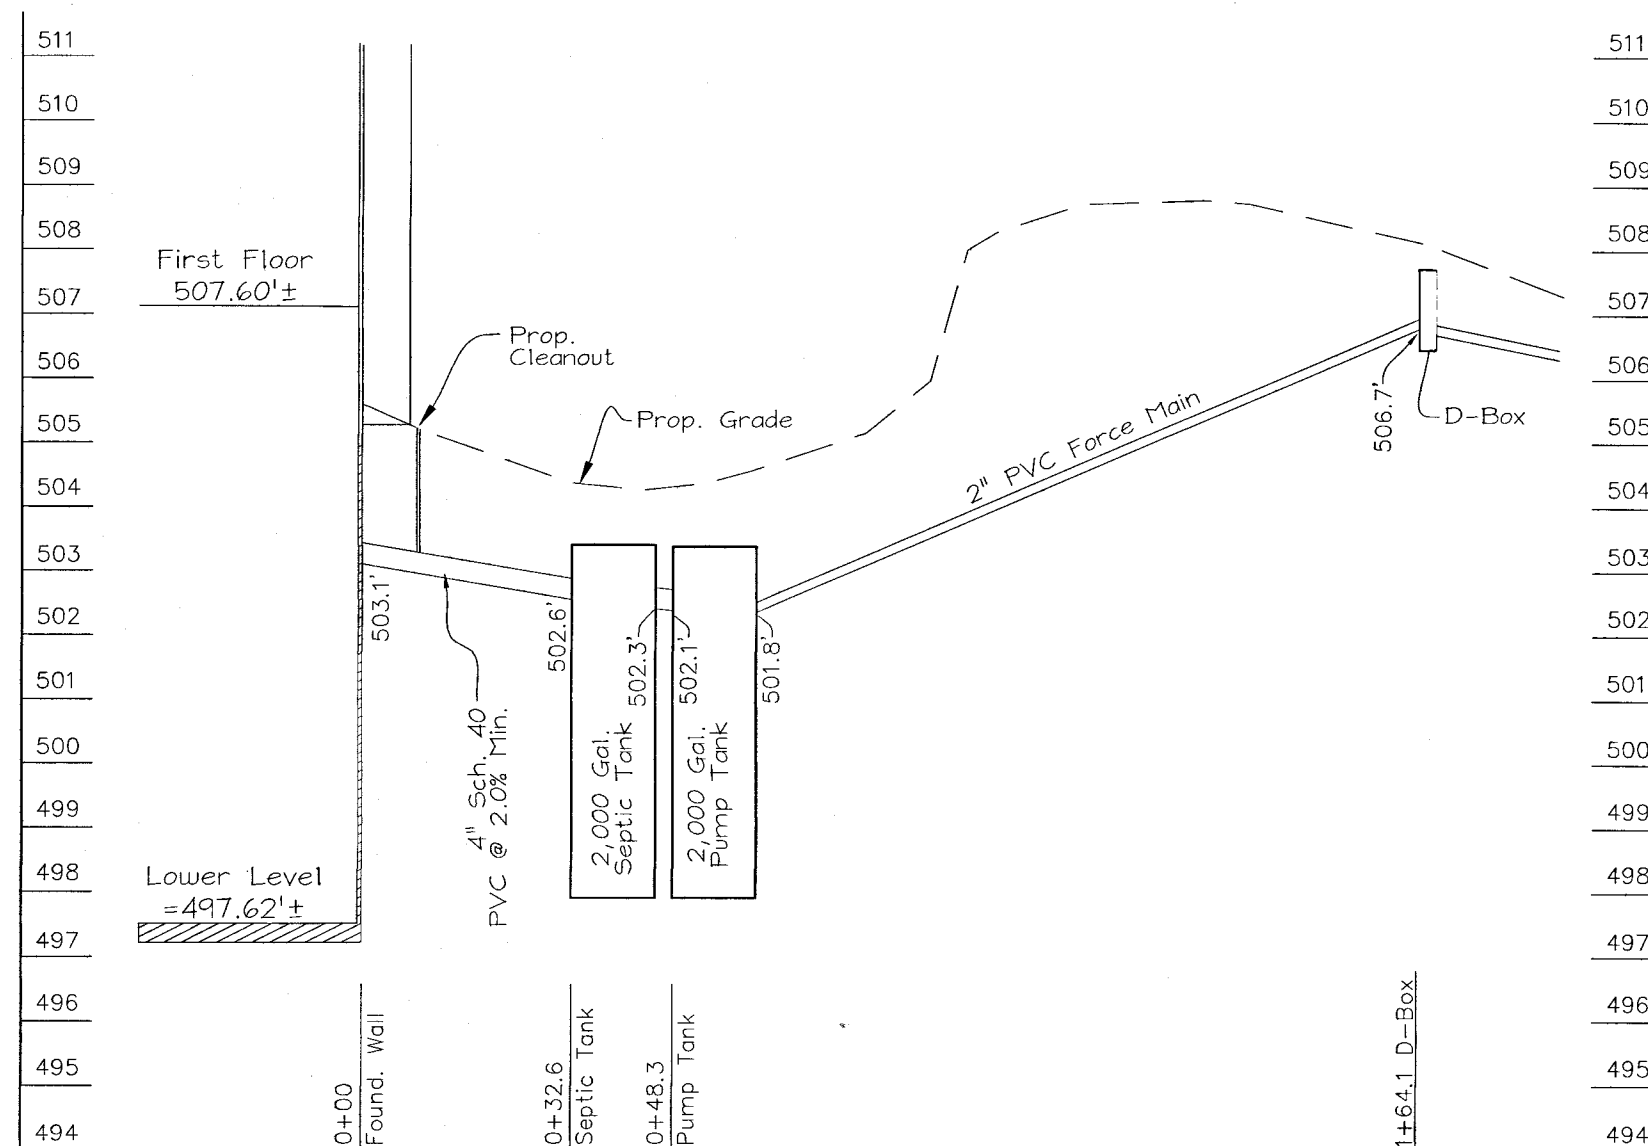






Septic System Profile
HOR.: 1"=30'
VERTICAL: 1"=3'

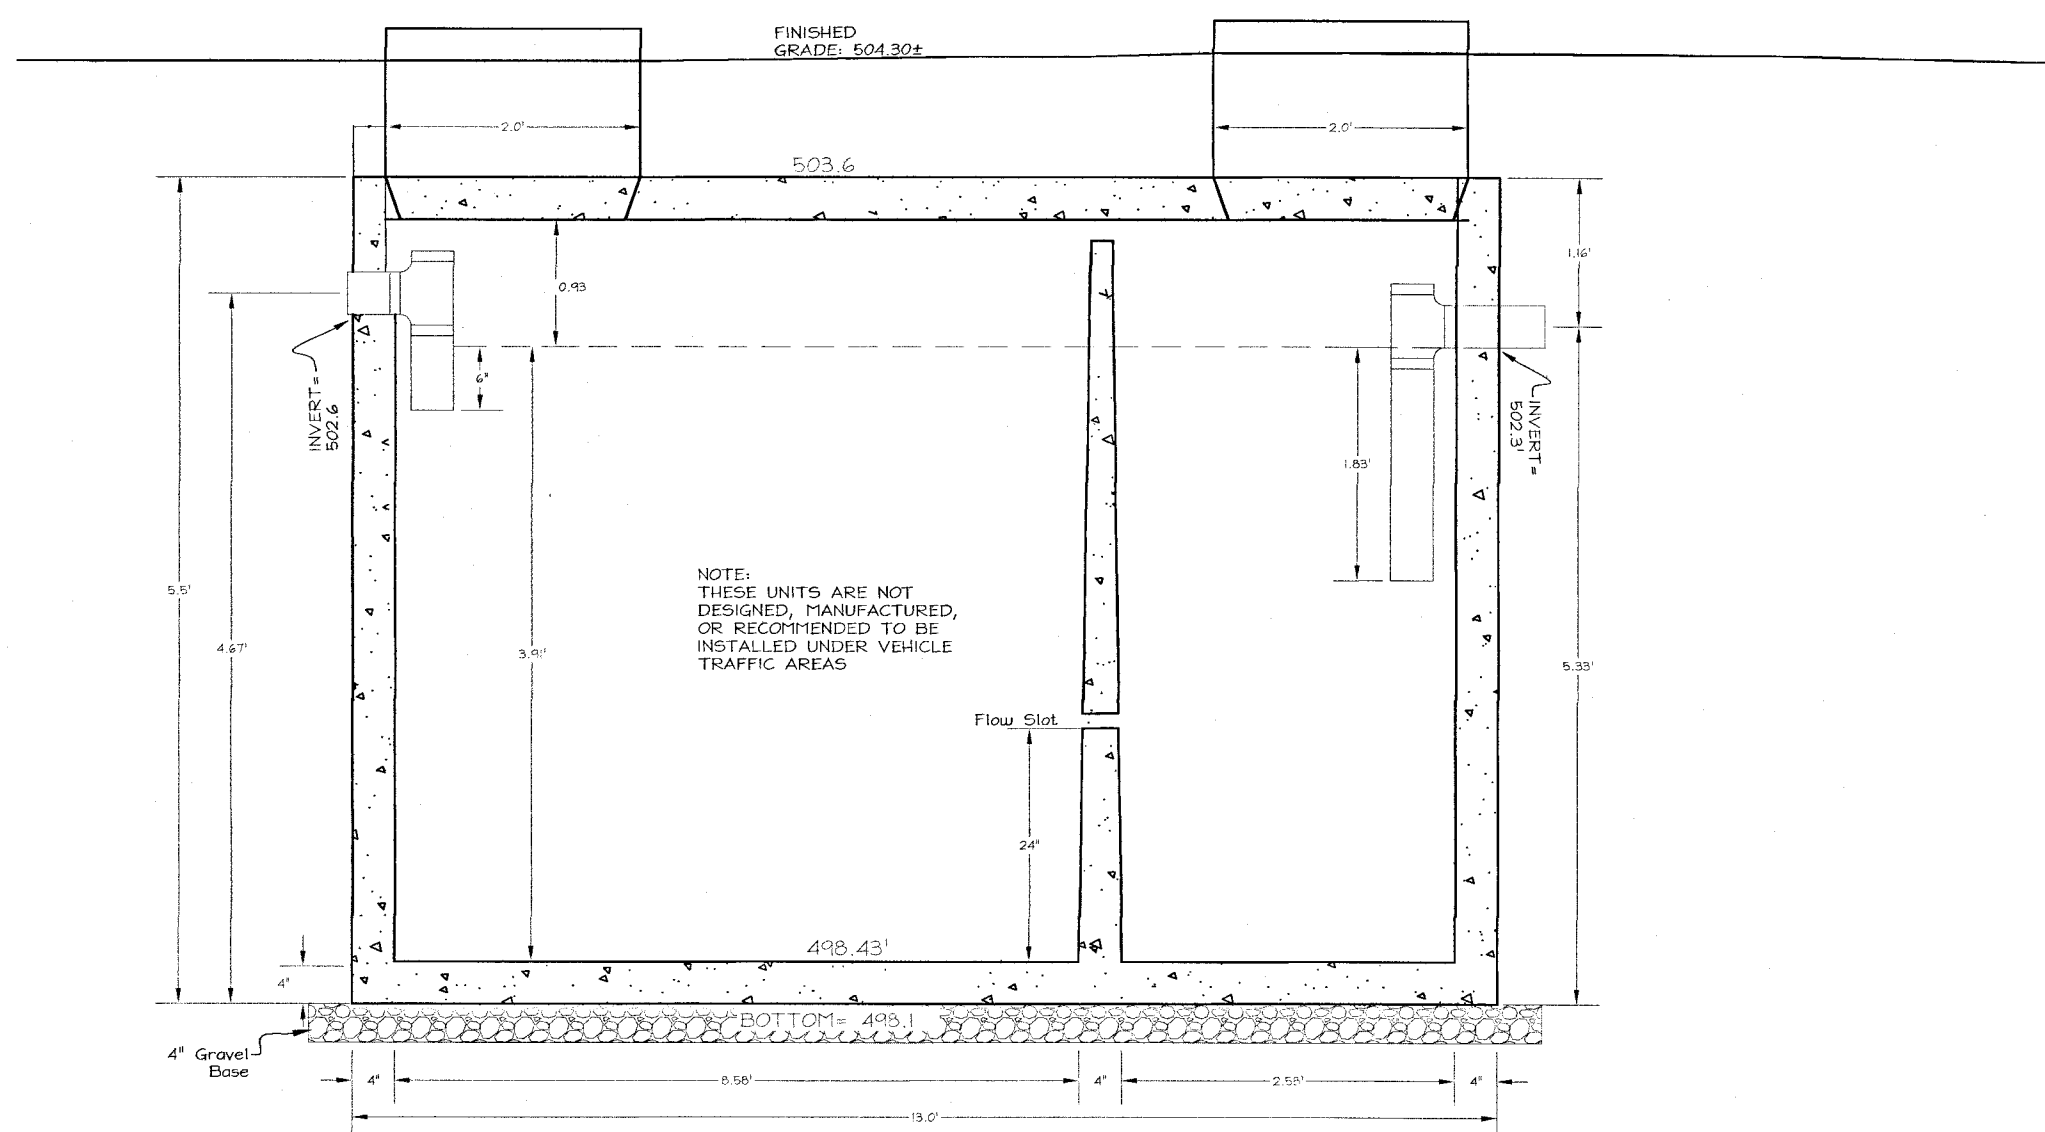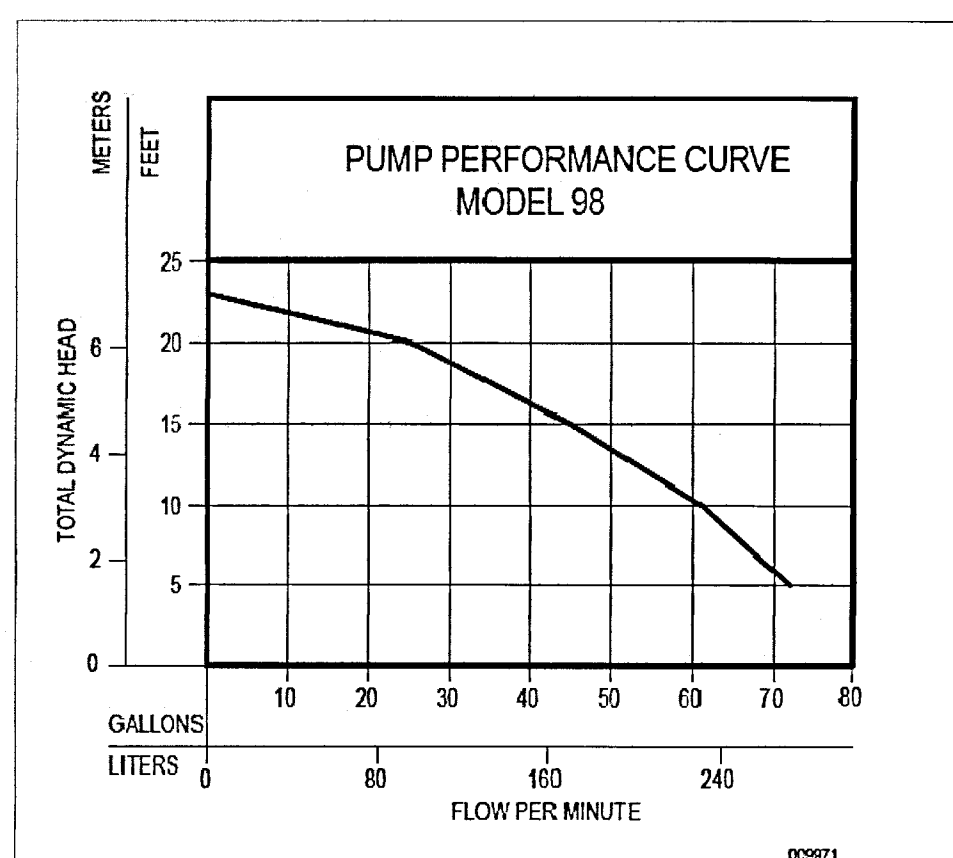

PROP. SEPTIC TANK
BABYLON 2,000 GALLON, TOP SEAM,
TWO-COMPARTMENT SEPTIC TANK OR
APPROVED EQUIVALENT
PROFILE VIEW
(N.T.S.)

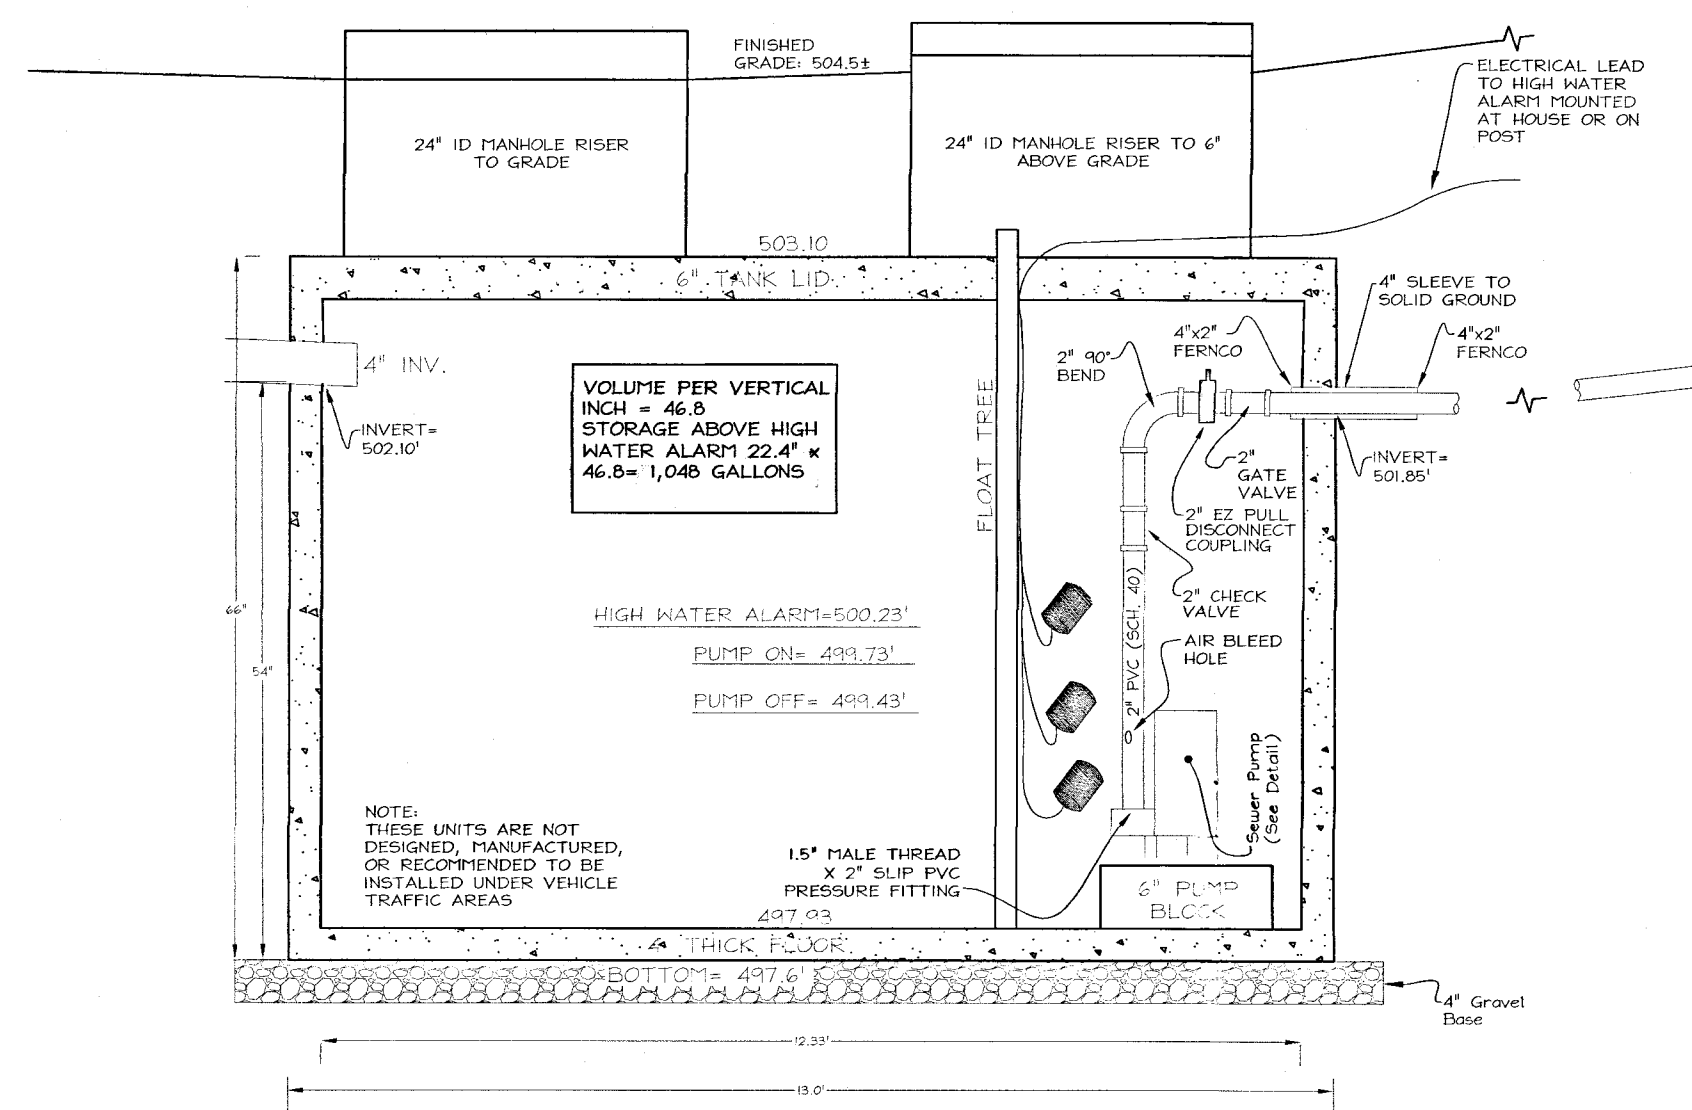

PROP. PUMP CHAMBER
BABYLON 2,000 GALLON, TOP SEAM,
SINGLE-COMPARTMENT PUMP CHAMBER OR
APPROVED EQUIVALENT
PROFILE VIEW
(N.T.S.)

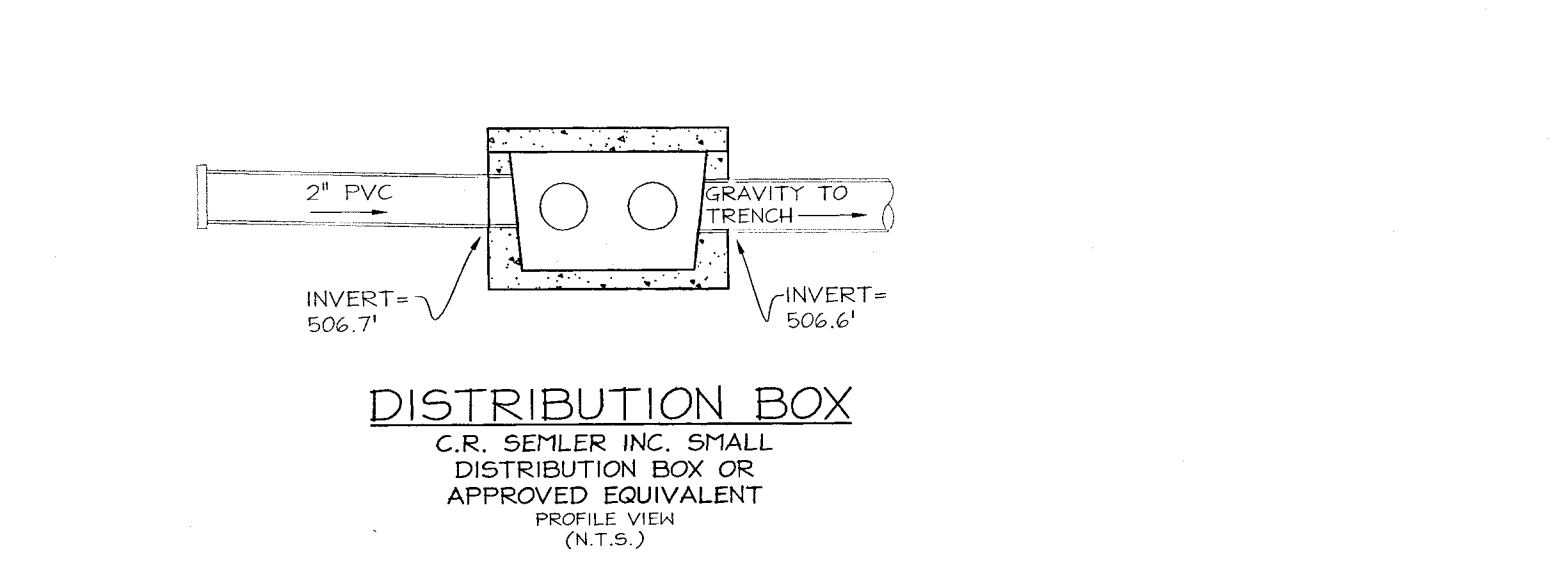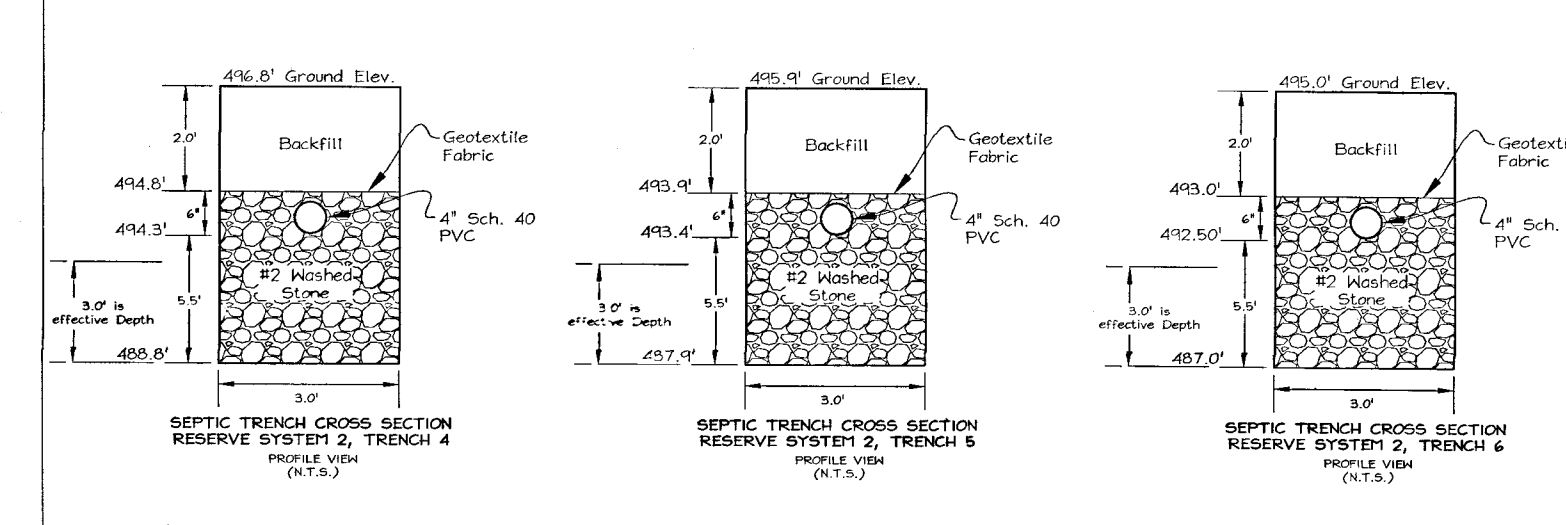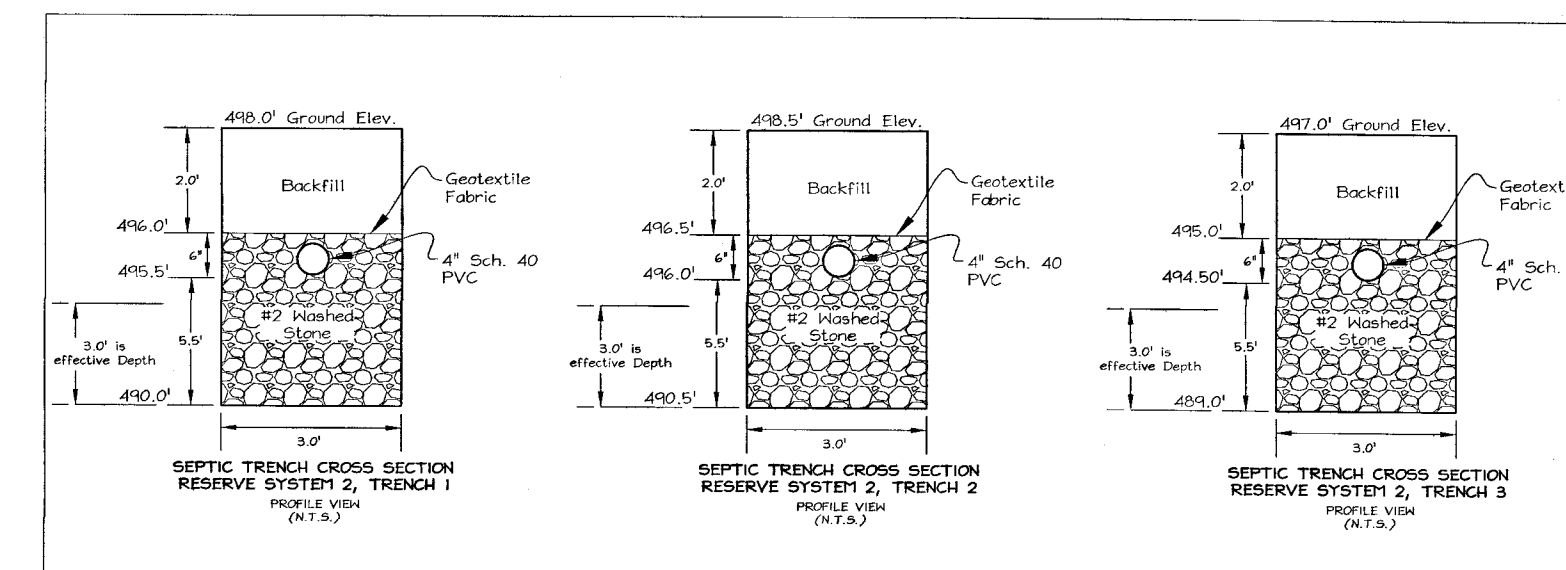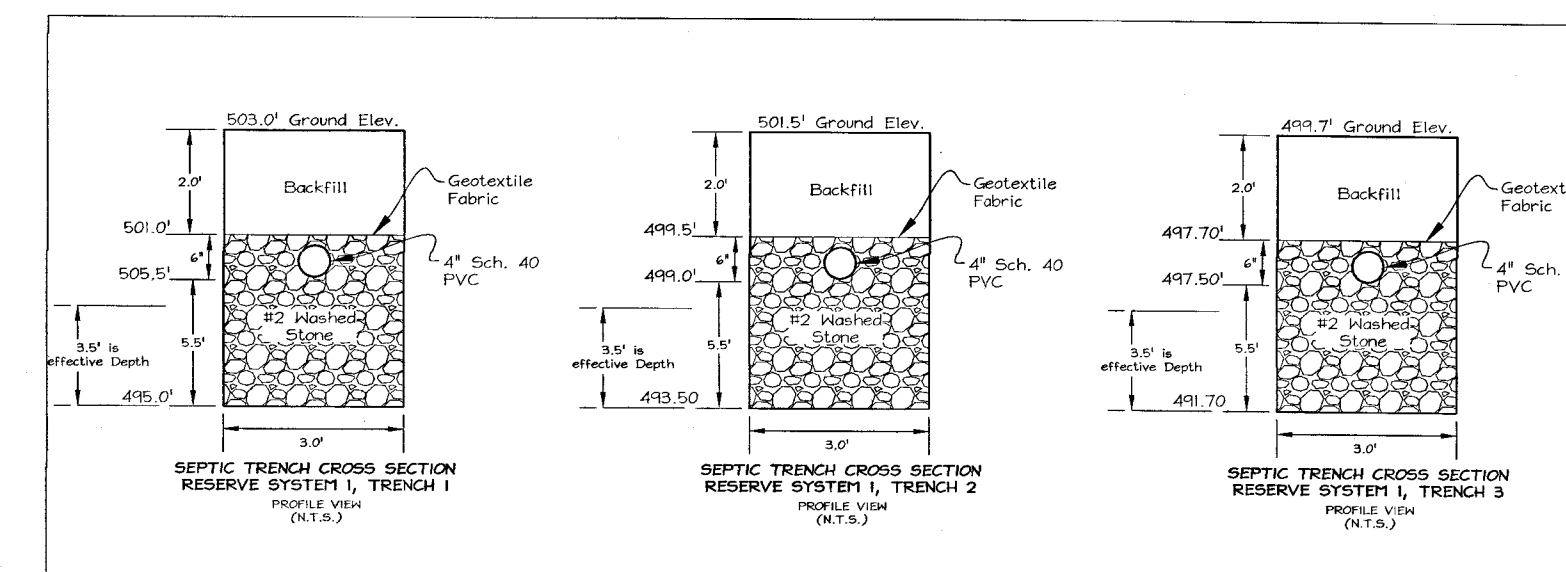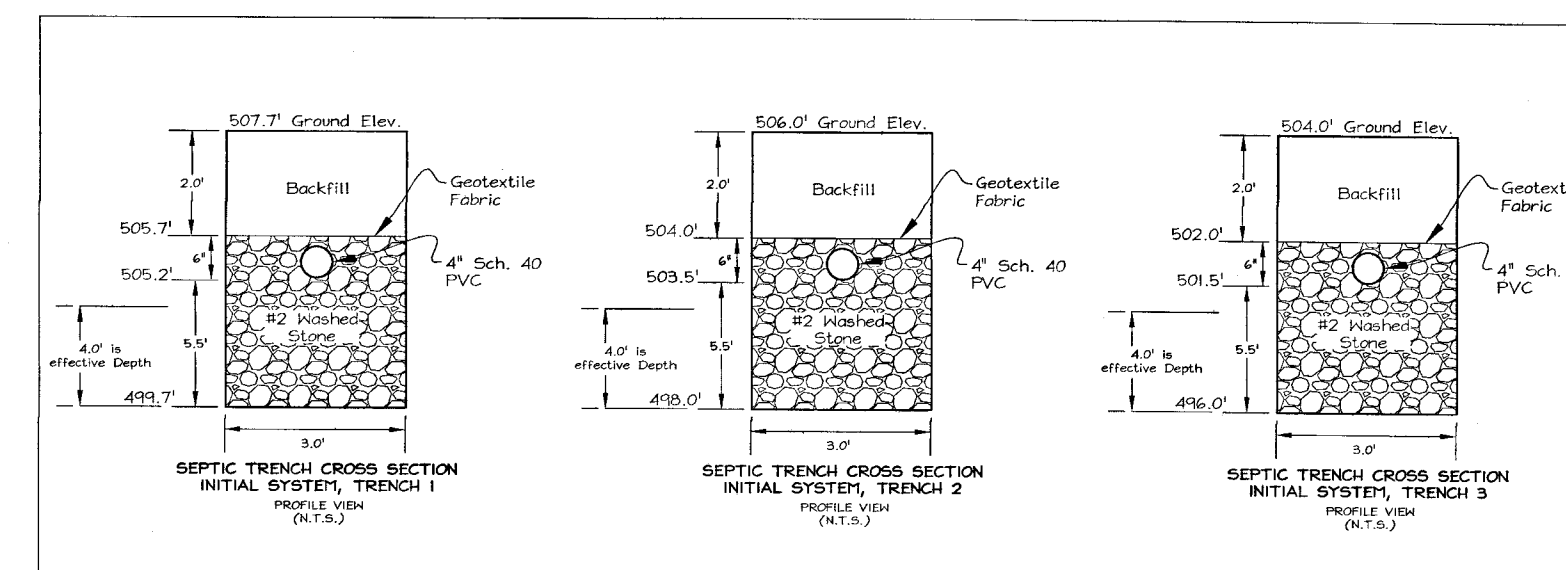

DISTRIBUTION BOX
C.R. SEMLER INC. SMALL
DISTRIBUTION BOX OR
APPROVED EQUIVALENT
PROFILE VIEW
(N.T.S.)

SEPTIC SIZING
System Requirements (1 initial and 2 replacements)
Proposed Number of Bedrooms: 6
Design Load: 900 Gpd/Day
Initial System:
Initial System:
Effective Start Depth: 4.0'
Minimum Bottom Trench Depth: 8'
Initial Depth: 2.5'
Absorption Area Required: 900/1.2=750
750/2=375
(5/12)*250=104.2
Total Trench Length Required: 104.2-feet (three at 35.1')
Replacement System 1:
Effective Start Depth: 4.5'
Minimum Bottom Trench Depth: 8'
Initial Depth: 2.5'
900 GPD
900/2=450
1125/2=562.5
3750/40 (15.5' Sides)=120.45 LF Required
(Install 3- 57' long trenches)
Replacement System 2:
Effective Start Depth: 5'
Minimum Bottom Trench Depth: 8'
Initial Depth: 2.5'
900 GPD
1750/2=875
583.5/50 (5.0' Sides)=250 LF Required
(Install 6- 42' long trenches)

Pump Chamber Storage Calculations with gravity flow into trenches

PUMP CHAMBER SPECIFICATIONS

Pump chamber volume (available for storage) =	2000	gallons
Pump chamber type [Enter "R" for rectangular or "C" for circular]:	R	
L - Interior tank length =	148.0	inches
W - Interior tank width =	73.0	inches
A - Cross-sectional area: For rectangular chamber, L X W =	10804	sq. inches
H - Interior tank height (height to inlet unless otherwise approved) =	50.0	inches
pR - Pump riser height =	6	inches

SITE INFORMATION/VOLUME CALCULATIONS

Q - System design flow =	900	gpd
Number of doses/day =	6	doses/day
Vd - Dose volume = Q / number of doses per day =	150	gallons
Elevation of inside bottom (floor) of pump chamber =	497.93	feet
Pump height =	12.01	inches
Lf - Length of force main =	116	feet
Dp - Inside diameter of force main which will drain back to the pump chamber =	2.03	inches

** Siphon breaker hole required unless otherwise approved

Volume of effluent per 100 linear feet of pipe draining back =	17.40	gallons
Length of pipe which will drain back to the pump chamber =	116	feet
Vp - Volume of effluent which will drain back to the pump chamber =	20.18	gallons
Vc - Volume required per pump cycle = Vd + Vp =	170.18	gallons
Ez - Elevation of invert at distribution box or crest of force main =	506.70	feet

FLOAT SETTINGS

Pump off float setting (set so that pump remains submerged) =	18.0	inches
Eo - Pump off float setting equates to an elevation of	499.43	feet
Distance req'd. b/n on and off floats = (Vc X .231 cubic inches per gallon) / A =	3.6	inches
Pump on float setting = off float setting + distance b/n on and off floats =	21.6	inches
Pump on float setting equates to an elevation of	499.73	feet
Ah - High water alarm setting = pump on float setting + 6 inches	27.6	inches
High water alarm setting equates to an elevation of	500.23	feet

170.2 gallons

DESIGN FLOW

Design flow= 300 gal/day (2 bedroom Barn)

TOTAL DESIGN HEAD AND PUMP SPECIFICATIONS

DETERMINE TOTAL DESIGN HEAD:

Static Head= 7.27 (relative elevation of pump off float to invert out of distribution box)

PVC Pipe Fittings	No. of Fittings	Equiv. Pipe Length	Total Length
2" PVC Pipe	n/a	116	116
Check Valve	1	14	14
90 deg. Bend (2")	1	7 ft	7ft
Gate Valve	1	1.3 ft	1.3 ft
22.5-45 deg. Bend (2")	4	4.0 ft	16
			154.3

Specify Flow (Per Pump)= 115.3

Friction Loss per 100ft (2" PVC) (table 4.4) = 3.98

Friction Head = 6.14 (pipe length from above and apply friction loss factor from table 4.4)

Total Design Head = 13.41 (static head + friction head)

DETERMINE THE PUMP REQUIREMENTS:

Effluent must be capable of providing 42 gal/min 13.41' of head

Use the following pump model: Model EPH30, 1/2 HP, Ashland Pump

CHECK CYCLE TIME

Height from "pump off" to "pump on": 3.6" with 2000 gallon pump chamber

Pump Cycle Time: 4.01 min OK

CHECK PUMP CHAMBER SIZE

DETERMINE THE PUMP DOSE:

Pump Dose= 52 gal.

DETERMINE THE REQUIRED PUMP CHAMBER SIZE:

One day storage capacity + one dose= 352 gal. OK

OWNER/DEVELOPER:

WILLIAMSBURG HOMES
ATTN: BRUCE HARVEY
5485 HARPERS FARM ROAD
COLMBIA, MD 21044
410-997-8800

PROFESSIONAL CERTIFICATION:
I HEREBY CERTIFY THAT THESE DOCUMENTS WERE PREPARED OR
APPROVED BY ME, AND THAT I AM A DULY LICENSED
PROFESSIONAL SURVEYOR UNDER THE LAWS OF THE STATE OF
MARYLAND, LICENSE NO. 21901, EXPIRATION 12/16/2026.



11915 SW SIMPSON ROAD
CLARKSVILLE, MD 21029
LOT 8, PLAT 14485, MAP 41
GRID 7, 1.00 ACRES, ACCT#05-434408
ONSITE SEWAGE DISPOSAL
SYSTEM DESIGN PLAN

JNM ENGINEERING, LLC

CIVIL ENGINEERING, SURVEYING, LAND PLANNING,
ENVIRONMENTAL, ARBORICULTURE, LEED PROFESSIONALS
105 LEAFY HOLLOW CIRCLE, MOUNT AIRY, MD 21771
(301) 514-2808, JNTEENGINEERINGLLC.COM

11915 SW SIMPSON ROAD

TAX MAP 41, LOT 8 PLAT 14485, 1.10 ACRES
ELECT. DIST. 5, HOWARD COUNTY, MARYLAND

ONSITE SEWAGE DISPOSAL DESIGN PLAN

DATE 03/23
PROJECT 22-0812
ENGINEERING NA
ILLUSTRATION JWW
SCALE 1"=20'
APPROVAL JWW

DATE
BY
REVISION


- 1) THIS PROPERTY IS ZONED RR-DCO.
- 2) THE PROPERTY BOUNDARY SHOWN IS BASED ON CURRENT PLAT AND A SURVEY CONDUCTED BY JAM ENGINEERING, LLC DATE APRIL, 2022.
- 3) DEED REFERENCE: LIBER 4770 FOLIO 303.
- 4) THE EXISTING TOPOGRAPHY ONSITE IS BASED ON A FIELD RUN SURVEY CONDUCTED BY JAM ENGINEERING IN APRIL, 2024. OFFSITE TOPOGRAPHY IS BASED ON TOPOGRAPHY PROVIDED BY THE ADJACENT COMMUNITY.
- 5) ADJUSTMENTS TO THE SEPTIC AREA IS NOT PERMITTED WITHOUT ADDITIONAL TESTING.
- 6) SOIL TESTS SHOWN ON THIS PLAN ARE FROM THE USDA WE SOIL SURVEY.
- 7) THE LOTS SHOWN HEREON COMPLY WITH THE MINIMUM OWNERSHIP WIDTH AND LOT AREA AS REQUIRED BY THE MARYLAND STATE DEPARTMENT OF THE ENVIRONMENT.
- 8) ALL EXISTING WELLS ARE SHOWN IN SPECIAL AREAS AND COMPONENTS WITHIN 100 FEET OF THE PROPERTY BOUNDARIES AND ALL EXISTING/PROPOSED WELLS SHOWN DOWN GRADIENT FROM EXISTING OR PROPOSED SEPTIC SYSTEMS HAVE BEEN SHOWN FROM THE BEST AVAILABLE DATA.
- 9) LOT 9 WAS CREATED BY DEED (44485) DATED OCTOBER 26, 2000.
- 10) AN APPROVED OSDS PLAN WILL BE REQUIRED PRIOR TO BUILDING PERMIT ISSUANCE.
- 11) ALL TANK AND PUMP CHAMBERS COVER DEPTHS SHALL NOT EXCEED 3- FEET UNLESS DESIGNED AND APPROVED NOTING A TRAFFIC BEARING LID.
- 12) ANY CHANGE TO THE LOCATIONS OR DEPTHS TO ANY COMPONENTS MUST BE APPROVED BY ENGINEER BY CHANGES TO THE HEALTH DEPARTMENT PRIOR TO INSTALLATION. A REVISED PLAN MAY BE REQUIRED.
- 13) ELECTRICAL WORK FOR THE INSTALLATION MUST BE PERFORMED BY A LICENSED ELECTRICIAN.
- 14) THE WELL (TAG HO-94-2715) HAS BEEN FIELD LOCATED AND IS ACCURATELY SHOWN.

EX. PROP. LINE
EX. FENCE
APPROP. DRIVEWAY
APPROVED SEWAGE DISPOSAL AREA
SOIL BOUNDARY
EX. 2' CONTOUR
EX. 10' CONTOUR
WELL (EX. OR PROP.)
BUILDING RESTRICTION LINE
PASSED PERC TEST

GnB
GmA

XX' ERI.

1

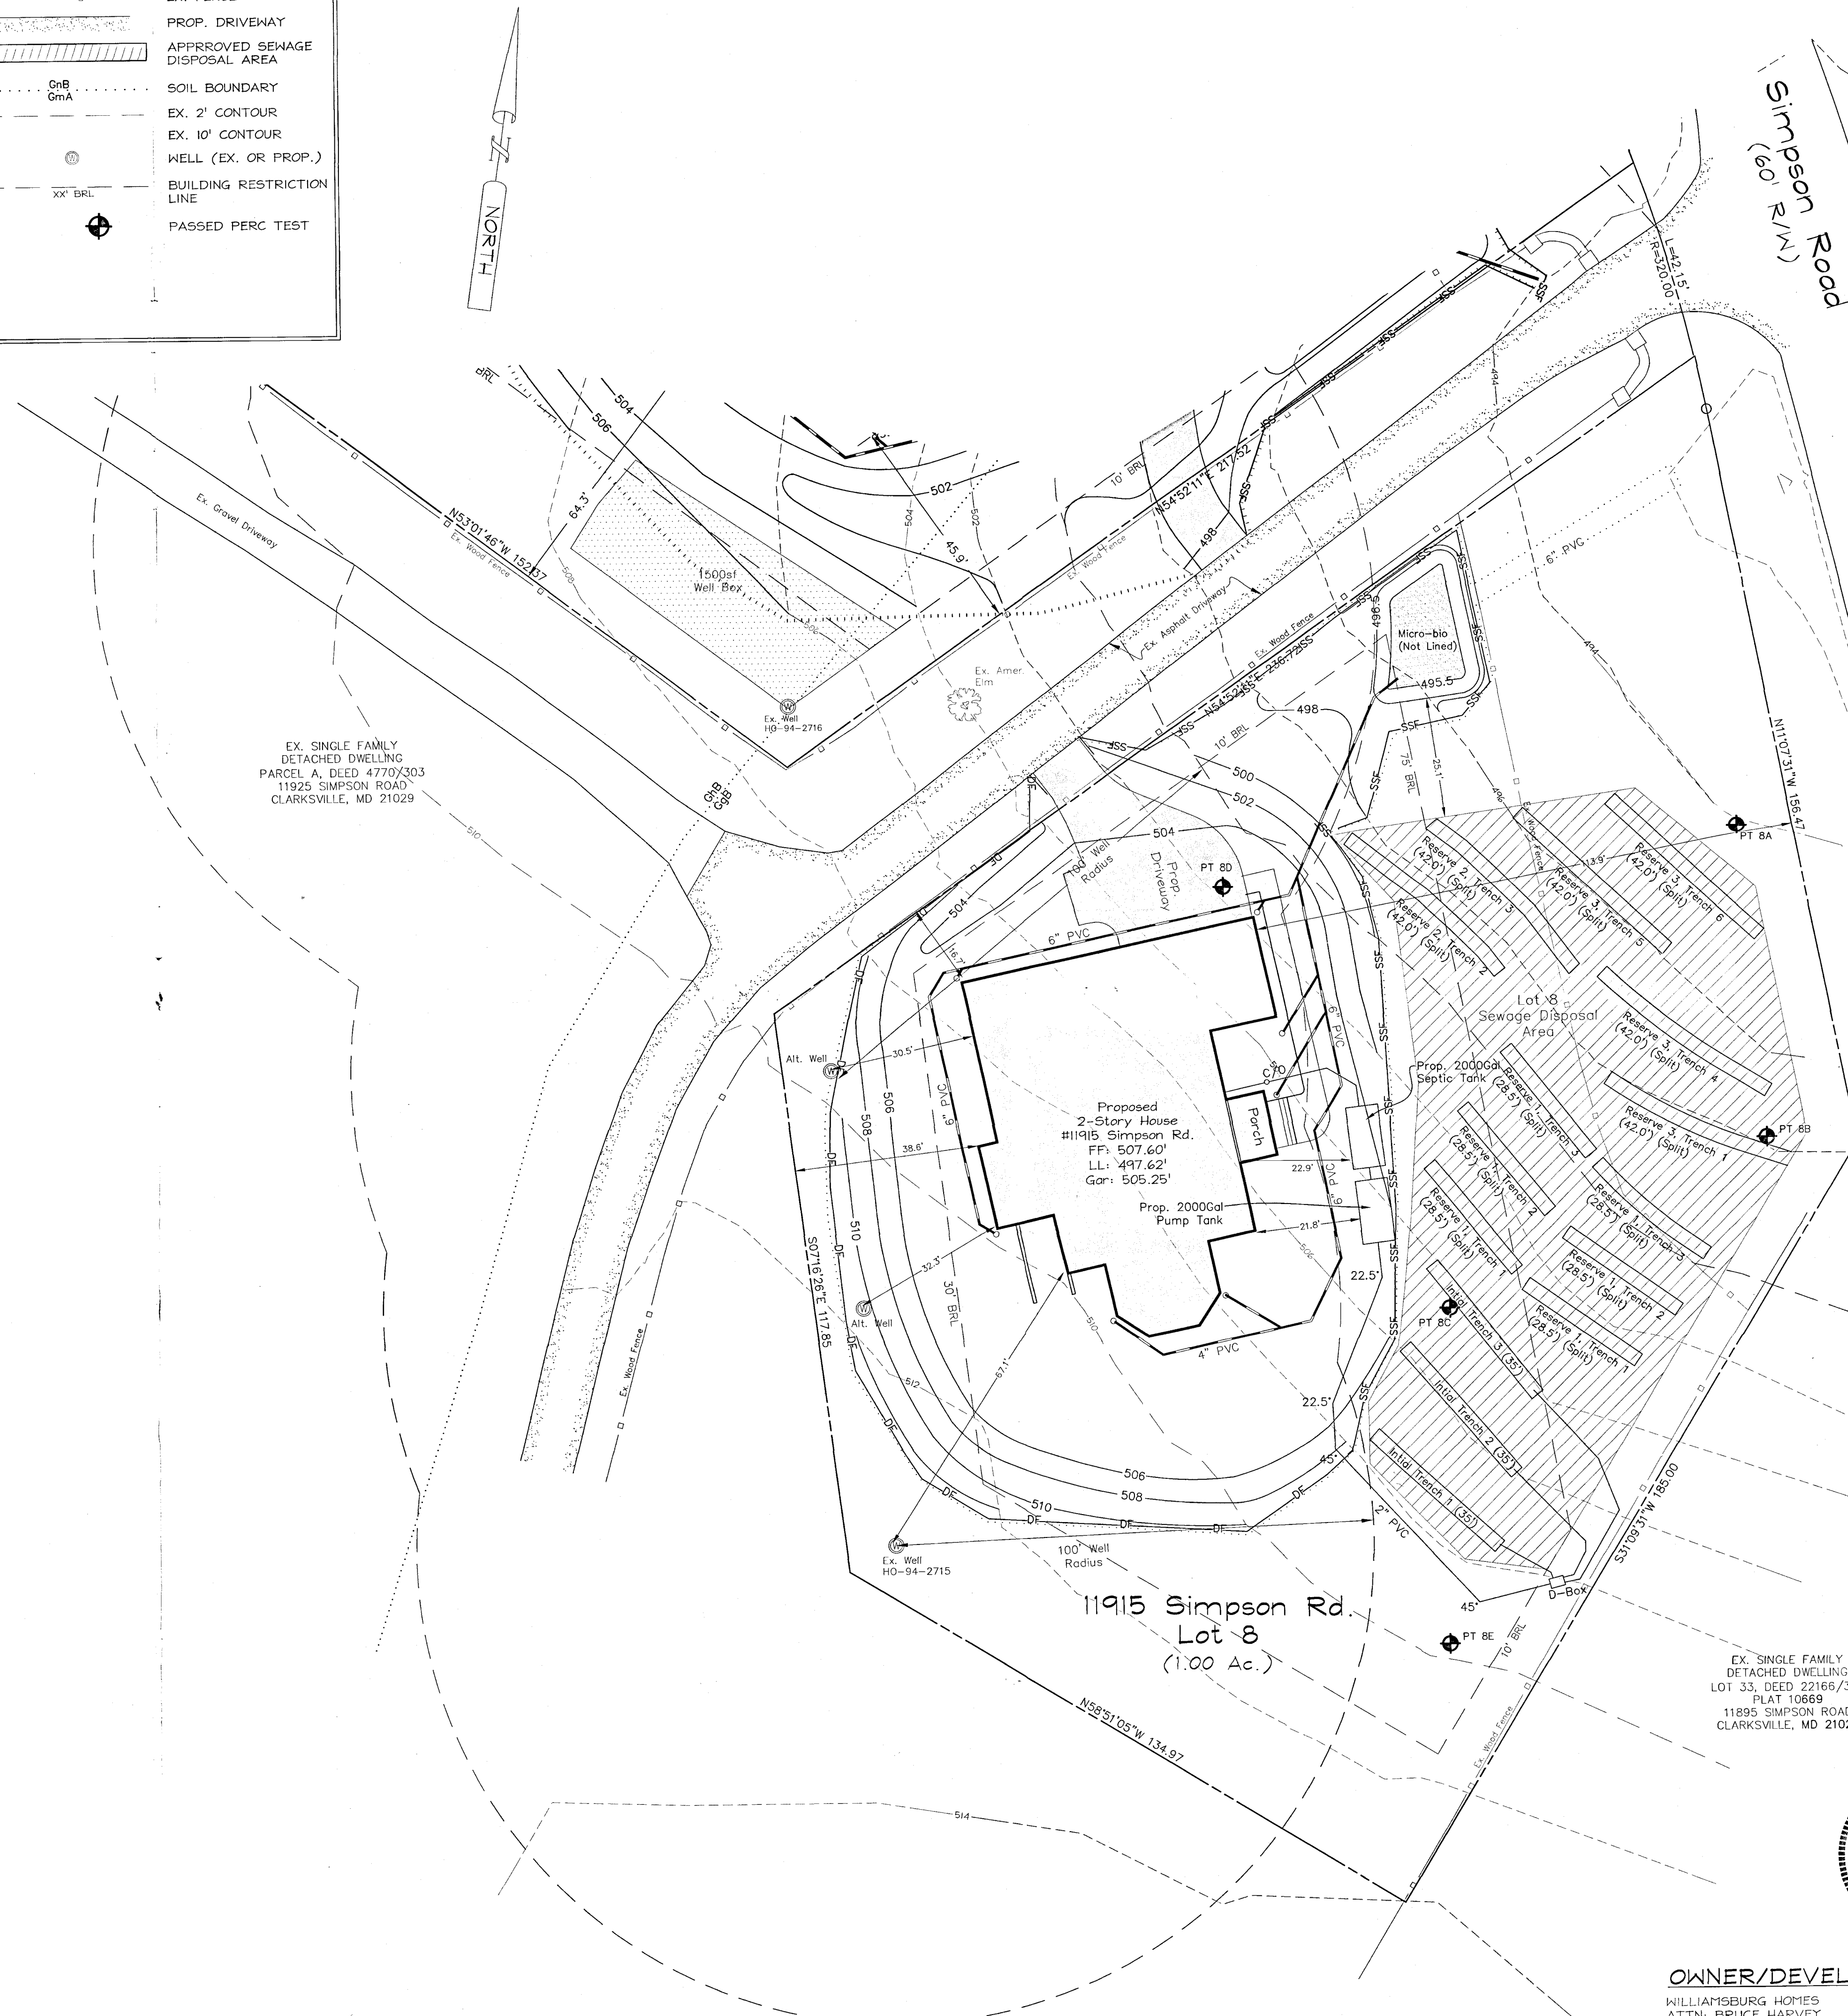

SOILS DATA TABLE					
SYMBOL	SOIL	HYDRIC	K-FACTOR	ERODIBLE	WET SEASON
GaB	Glenetaq Loom, 3%-8% Slopes	NO	0.24	NO	NO

NOTE: HIGHLY ERODIBLE SOILS ARE THOSE SOILS WITH A SLOPE GREATER THAN 15% OR THOSE SOILS WITH A SOIL ERODIBILITY FACTOR 'K' GREATER THAN 0.35 WITH A SLOPE GREATER THAN 5 PERCENT.

[illegible]

DATE	BY	REVISION	PROJECT	DATE
			22-0812	03/23
			ILLUSTRATION	ENGINEERING
			JWW	NA
			SCALE	APPROVAL
			1" = 20'	JWW

11915 SW SIMPSON ROAD
TAX MAP 4I, LOT 3 PLAT 14485, 1.0 ACRES
ELECT. DIST. 5, HOWARD COUNTY, MARYLAND



JNM ENGINEERING, LLC
CIVIL ENGINEERING, SURVEYING, LAND PLANNING,
ENVIRONMENTAL, ARBORICULTURE, LEED PROFESSIONALS
105 LEAFY HOLLOW CIRCLE, HOUSTON, TX 77071
(301) 514-2606, JNMENGINEERINGLLC.COM

1 OF 2

Approved Septic System Plan
Howard County Health Department
Blank Oswald 1/26/26
Signature Date

[illegible]

OWNER/DEVELOPER
WILLIAMSBURG HOMES
ATTN: BRUCE HARVEY
5485 HARPERS FARM ROAD
COLUMBIA, MD 21044
410-997-8800

11915 SW SIMPSON ROAD
CLARKSVILLE, MD 21029
LOT 8, PLAT 14485, MAP 41
GRID 7, 1.00 ACRES, ACCT#05-434408
ONSITE SEWAGE DISPOSAL
SYSTEM DESIGN PLAN

- 1) THIS PROPERTY IS ZONED RR-DEO.
- 2) THE PROPERTY BOUNDARY SHOWN IS BASED ON CURRENT PLAT AND A SURVEY CONDUCTED BY JNM ENGINEERING, LLC DATE APRIL, 2024.
- 3) REFER REFERENCE, LIBER 403 OF THE PUBLIC RECORDS OF THE COUNTY OF WASHINGTON, DISTRICT OF COLUMBIA.
- 4) THE EXISTING TOPOGRAPHY ONSITE IS BASED ON A FIELD SURVEY CONDUCTED BY JNM ENGINEERING IN APRIL, 2024. OFFSITE TOPOGRAPHY IS BASED ON THE HOWARD COUNTY GIS DATA.
- 5) ADJUSTMENTS TO THE SEPTIC AREA IS NOT PERMITTED WITHOUT ADDITIONAL TESTING.
- 6) SOIL TYPES SHOWN ON THIS PLAN ARE FROM THE USDA WEB SOIL SURVEY.
- 7) THE LOT SHOWN HEREON COMPLY WITH THE MINIMUM OWNERSHIP WIDTH AND LOT AREA AS REQUIRED BY THE MARYLAND STATE DEPARTMENT OF THE ENVIRONMENT.
- 8) ALL EXISTING WELLS AND SEWERAGE DISPOSAL AREAS AND COMPONENTS WITHIN THE BOUNDARY OF THE PROPERTY ARE TO BE REMOVED AND A NEW 12" DIPSSED BELL 200" DOWN GRADIENT FROM EXISTING OR PROPOSED SEPTIC SYSTEMS HAVE BEEN SHOWN FROM THE BEST AVAILABLE INFORMATION.
- 9) THE LOT AREA HAS BEEN CREATED BY PLAT #44485, DATED OCTOBER 26, 2020 HAVING AN APPROVED OSDS PLAN BE REQUIRED PRIOR TO BUILDING PERMIT ISSUANCE.
- 10) SEPTIC TANK AND PUMP CHAMBERS COVER DEPTHS SHALL NOT EXCEED 3-FEET UNLESS OTHERWISE APPROVED BY NOTING SPECIFIC BEARING LID.
- 11) ANY CHANGE TO THE LOCATIONS OR DEPTHS TO ANY COMPONENTS MUST BE APPROVED BY THE ENGINEER AND THE HOWARD COUNTY HEALTH DEPARTMENT PRIOR TO INSTALLATION. A REVIEW PLAN MAY BE REQUIRED.
- 12) ELECTRICAL WORK FOR THE INSTALLATION MUST BE PERFORMED BY A LICENSED ELECTRICIAN.
- 13) THE WELL (TAG HO-94-2715) HAS BEEN FIELD LOCATED AND IS ACCURATELY SHOWN.

PROV. PROP. LINE

EX. FENCE

PROV. DRIVEWAY

APPROVED SEWAGE DISPOSAL AREA

SOIL BOUNDARY

EX. 2' CONTOUR

EX. 10' CONTOUR




WELL (EX. OR PROV.)

BUILDING RESTRICTION LINE

PASSED PERC TEST

GnB
CmA

XX BR.

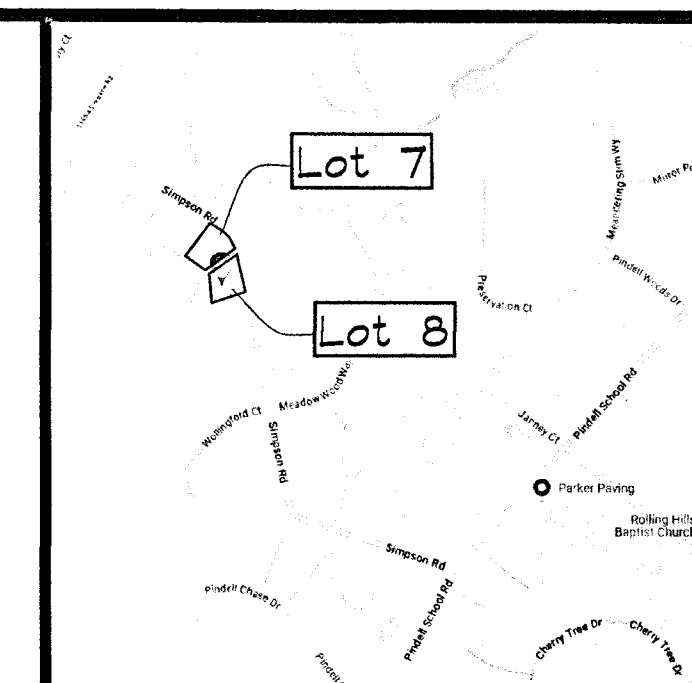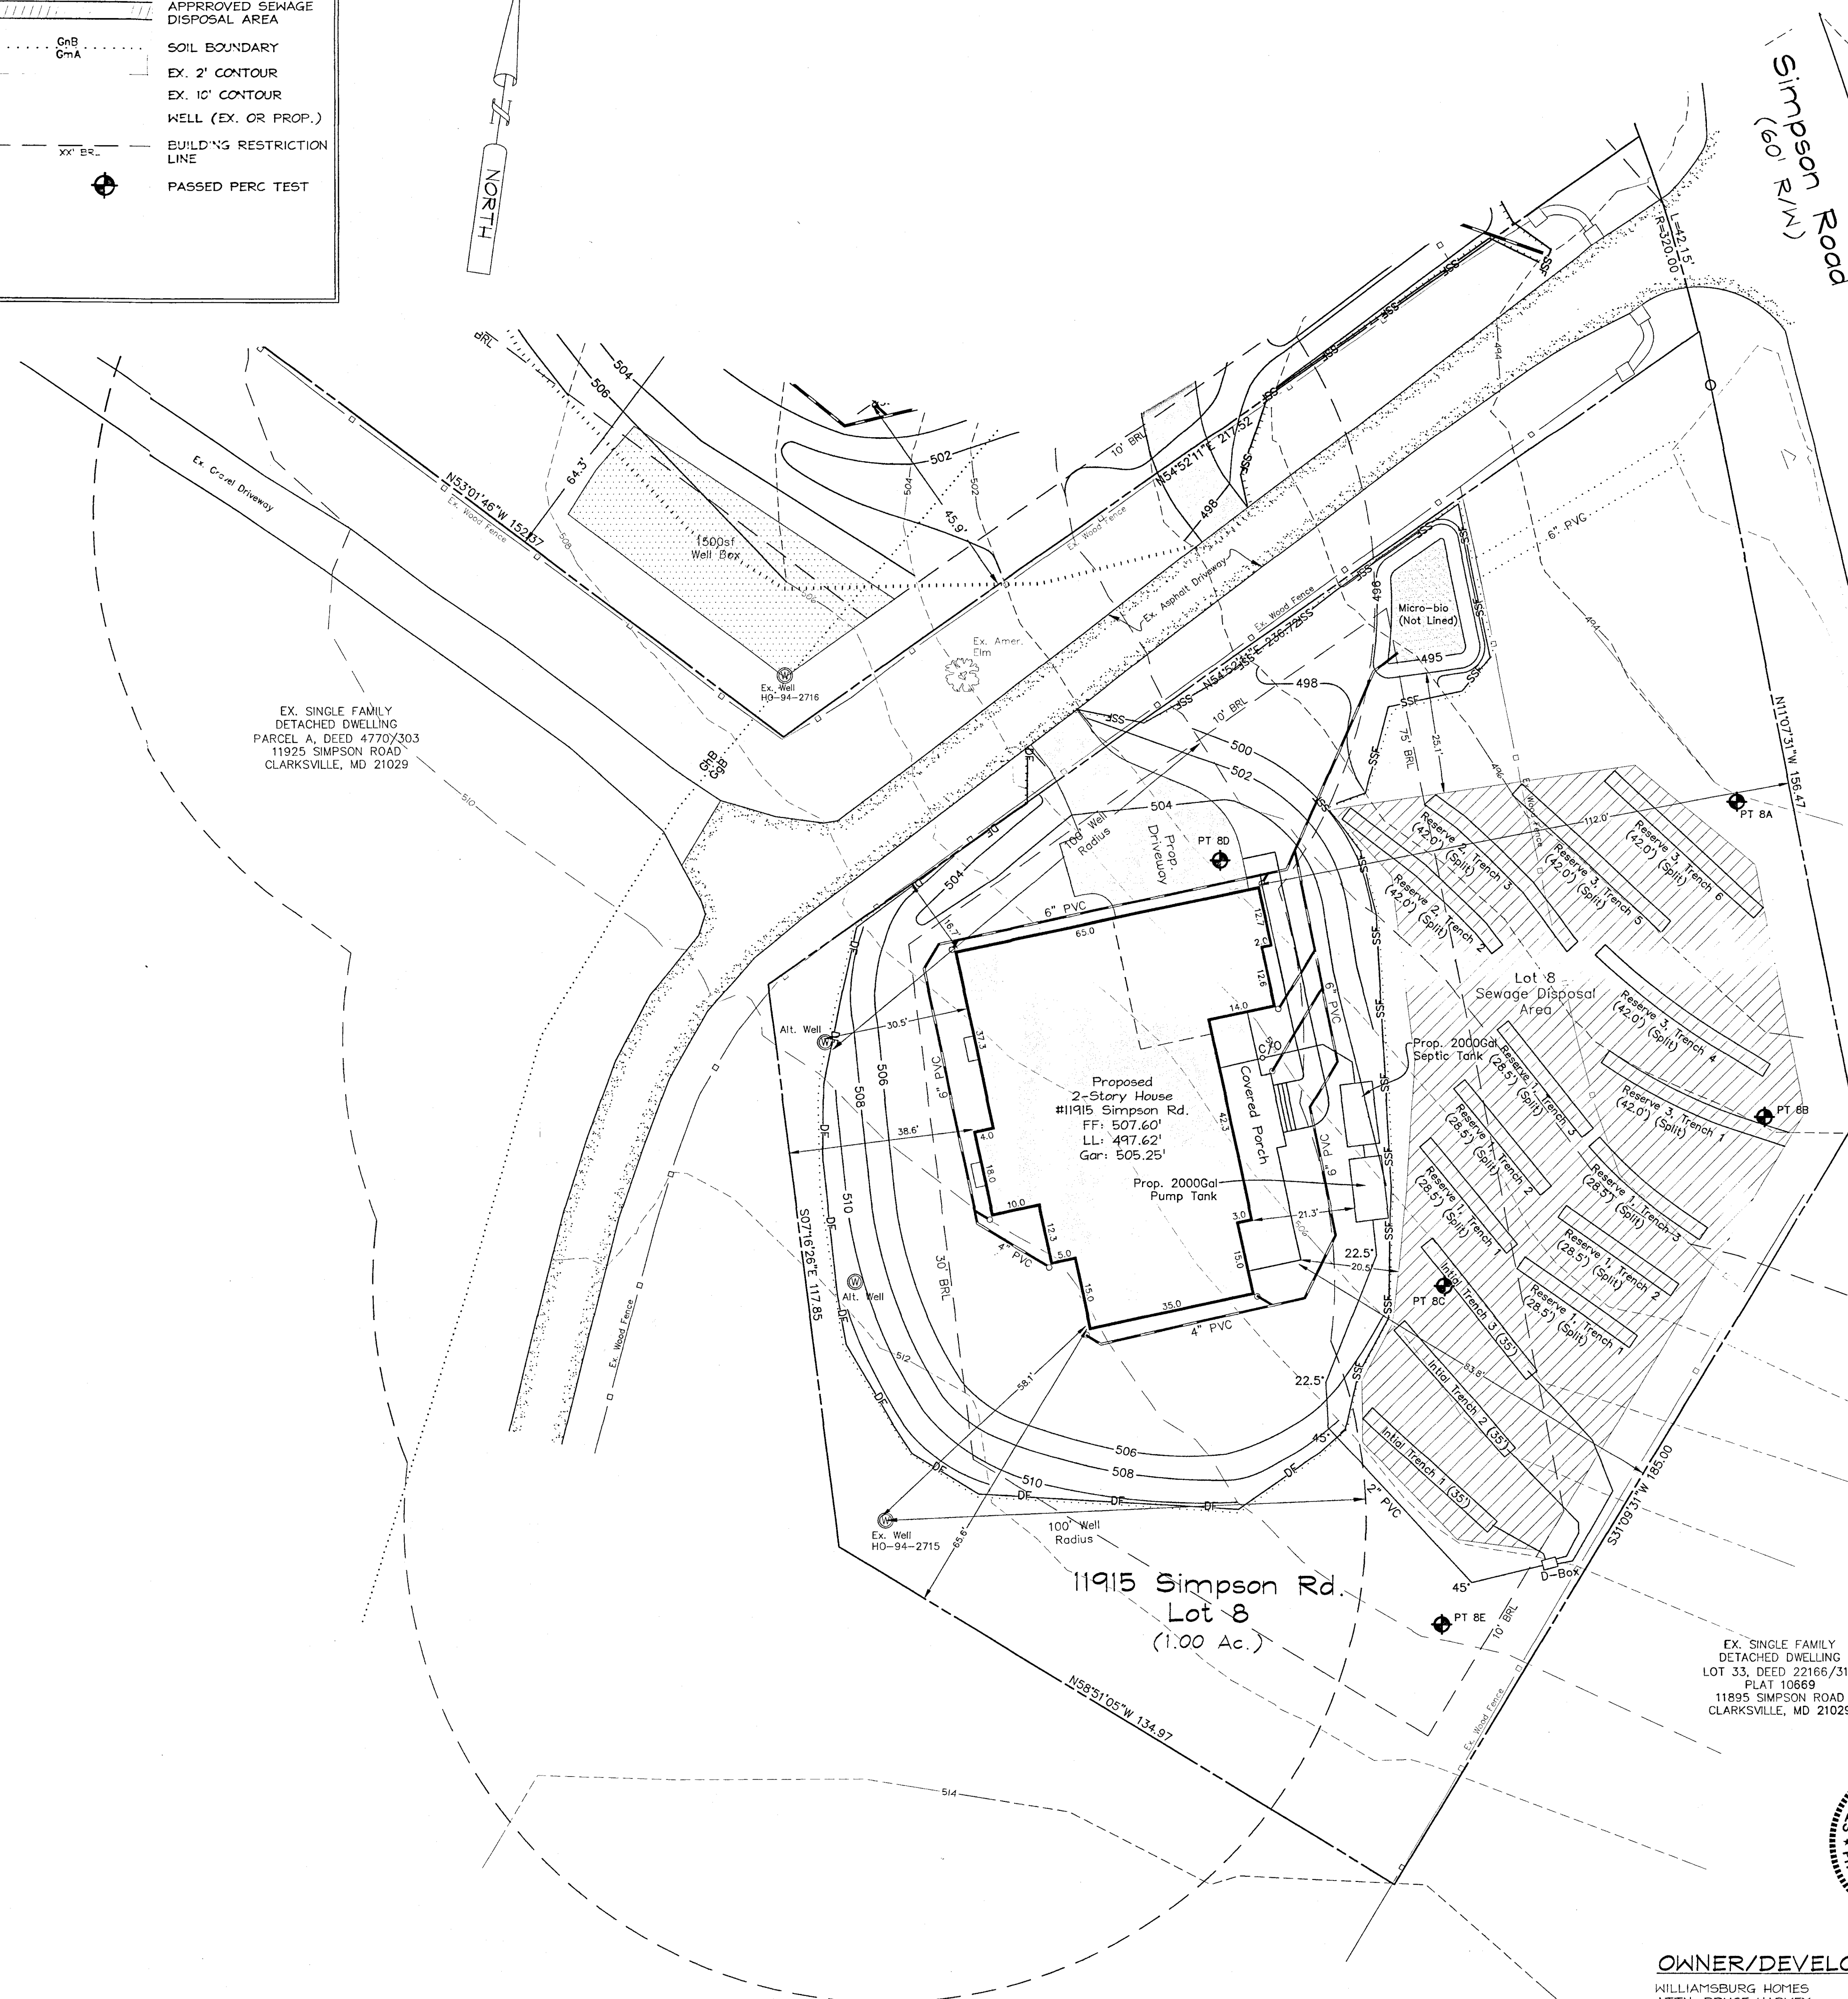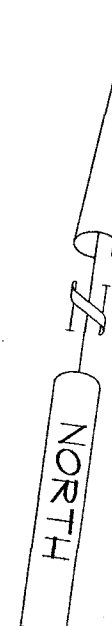


VICINITY MAP

Approved Septic System Plan
Howard County Health Department
Nant Oswald 9/24/25
Signature Date

[illegible]

PROFESSIONAL CERTIFICATION:
I HEREBY CERTIFY THAT THESE DOCUMENTS WERE PREPARED OR
APPROVED BY ME, AND THAT I AM A DULY LICENSED
PROFESSIONAL SURVEYOR UNDER THE LAWS OF THE STATE OF
MARYLAND, LICENSE NO. 21931, EXPIRATION 12/18/2026.

 

JAMES WITMER, P.S.
12/21/2025

12/15

SYMBOL	SOIL	HYDRIC	K-FACTOR	ERODIBLE	WET SEASON
GgB	Glenelg Loam, 3%-8% Slopes	NO	0.24	NO	NO

NOTE: HIGHLY ERODIBLE SOILS ARE THOSE SOILS WITH A SLOPE GREATER THAN 15% OR THOSE SOILS WITH A SOIL ERODIBILITY FACTOR 'K' GREATER THAN 0.35 WITH A SLOPE GREATER THAN 5 PERCENT



WILLIAMSBURG HOMES
ATTN: BRUCE HARVEY
5485 HARPERS FARM ROAD
COLUMBIA, MD 21044
410-997-8800

11915 SW SIMPSON ROAD
CLARKSVILLE, MD 21029
LOT 8, PLAT 14485, MAP 41
GRID 7, 1.00 ACRES, ACCT#05-434408
ONSITE SEWAGE DISPOSAL
SYSTEM DESIGN PLAN


 JNM ENGINEERING, LLC CIVIL ENGINEERING, SURVEYING, LAND PLANNING, ENVIRONMENTAL, ARCHITECTURE, LEED PROFESSIONALS 185 LEE COLLEGE BLVD., SUITE 200, FARMERSVILLE, MD 21171 (301) 514-2808, JNTEENGINEERINGLLC.COM		11915 SW SIMPSON ROAD TAX MAP 41, LOT 8 PLAT 1448S, 11.0 ACRES ELECT. DIST. 5, HOWARD COUNTY, MARYLAND		DATE BY REVISION	PROJECT 22-0812 ILLUSTRATION JWW SCALE 1" = 20' APPROVAL JWW	DATE 03/23 ENGINEERING NA	
ONSITE SEWAGE DISPOSAL DESIGN PLAN							

- 1) THIS PROPERTY IS ZONED RR-DEO.
- 2) THE PROPERTY BOUNDARY SHOWN IS BASED ON CURRENT PLAT AND A SURVEY CONDUCTED BY JNM ENGINEERING, LLC DATE APRIL, 2024.
- 3) DEED REFERENCE: LINE 400 TO 303.
- 4) THE EXISTING TOPOGRAPHY ONSITE IS BASED ON A FIELD RUN SURVEY CONDUCTED BY JNM ENGINEERING IN APRIL, 2024. OFFSITE TOPOGRAPHY IS BASED ON HOWARD COUNTY GIS.
- 5) ADJUSTMENTS TO THE SEPTIC AREA IS NOT PERMITTED WITHOUT ADDITIONAL TESTING.
- 6) SOIL TYPES SHOWN ON THIS PLAN ARE FROM THE USDA WEB SOIL SURVEY.
- 7) THE LOTS SHOWN HEREON COMPLY WITH THE MINIMUM OWNERSHIP WIDTH AND LOT AREA REQUIREMENTS OF THE MARLAND STATE DEPARTMENT OF THE ENVIRONMENT.
- 8) ALL EXISTING WELLS AND SEWERAGE DISPOSAL AREAS AND COMPONENTS WITHIN 100- FEET OF THE PROPERTY BOUNDARIES AND ALL EXISTING/PROPOSED WELLS AND GRADIENTS FOR THE MARLAND STATE DEPARTMENT OF THE ENVIRONMENT SEPTIC SYSTEMS HAVE BEEN SHOWN FROM THE BEST AVAILABLE INFORMATION.
- 9) THIS LOT WAS CREATED BY PLAT (14485) DATED OCTOBER 26, 2000.
- 10) AN APPROVED OSDS PLAN WILL BE REQUIRED PRIOR TO BUILDING PERMIT ISSUANCE.
- 11) SEPTIC TANK AND PUMP CHAMBERS COVER DEPTHS SHALL NOT EXCEED 3-FEET UNLESS DESIGNED AND APPROVED NOTING A TRAFFIC BEARING LID.
- 12) ANY CHANGE TO THE LOCATIONS OR DEPTHS OF ANY COMPONENTS MUST BE APPROVED BY THE ENGINEER OF HOWARD COUNTY DEPARTMENT OF THE ENVIRONMENT PRIOR TO INSTALLATION. A REVISED PLAN MAY BE REQUIRED.

EX. PROP. LINE
 EX. FENCE
 PROP. DRIVEWAY
 APPROVED SEWAGE
 DISPOSAL AREA
 SOIL BOUNDARY
 EX. 2' CONTOUR
 EX. 10' CONTOUR
 WELL (EX. OR PROP.)
 BUILDING RESTRICTION
 LINE
 PASSED PERC TEST

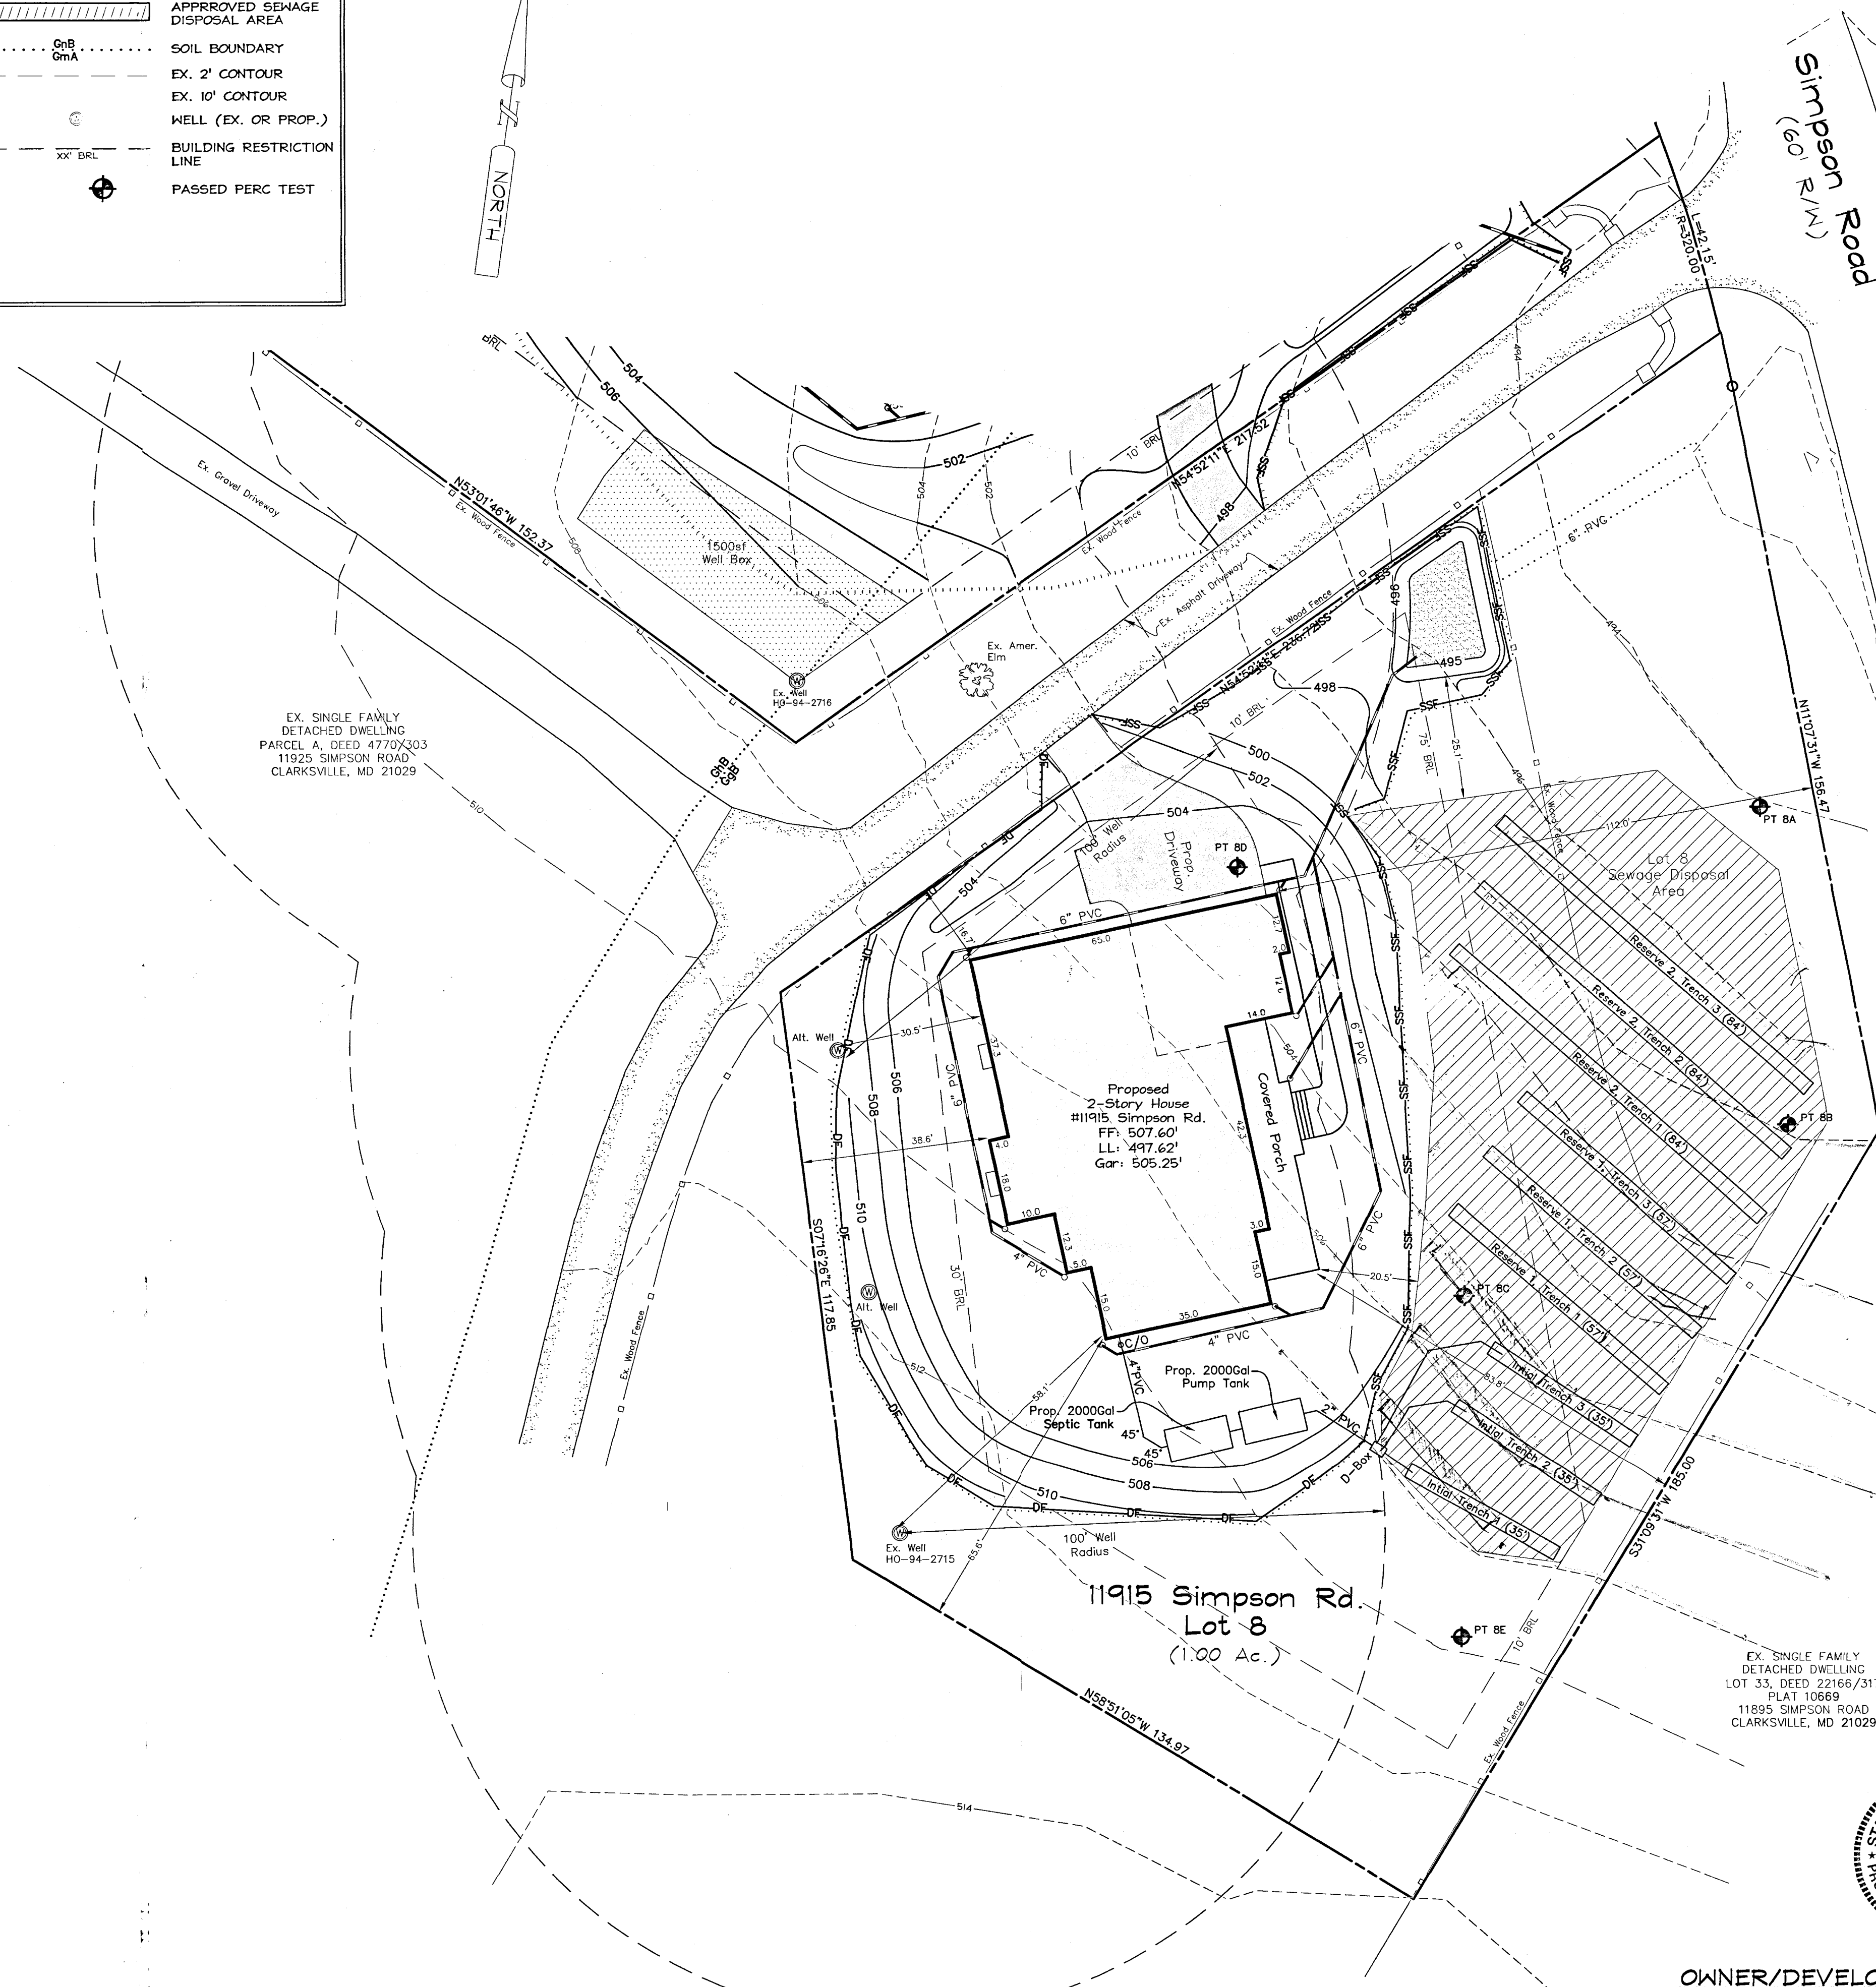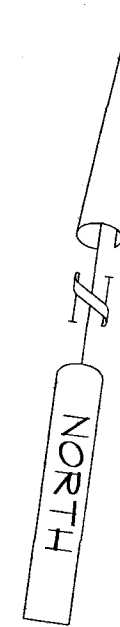

VICINITY MAP

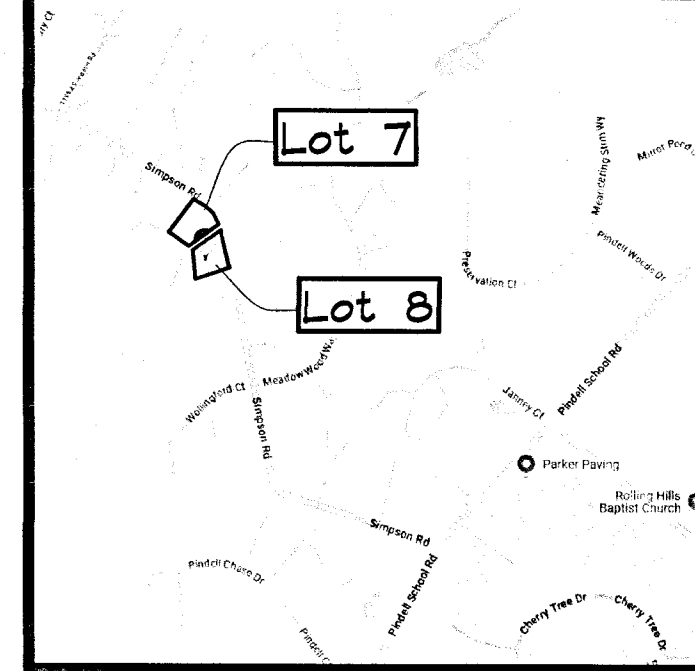

DATE	BY	REVISION	PROJECT	DATE
			22-0812	03/23
			ENGINEERING	
			ILLUSTRATION	
			JWW	NA
			SCALE	
			1" = 30'	JWW

11915 SW SIMPSON ROAD
TAX MAP 4H, LOT 3, PLAT 14485, 110 ACRES
ELECT. DIST. 5, HOWARD COUNTY, OREGON



JNM ENGINEERING, LLC

CIVIL ENGINEERING, SURVEYING, LAND PLANNING,
ENVIRONMENTAL RECONSTRUCTION, LEED PROFESSIONAL,
105 LEAFY HOLLOW CIRCLE, MOUNT AIRY, NC 27711
(301) 514-2808, JNMENGINEERINGLLC.COM

1 OF 2

PROFESSIONAL CERTIFICATION:
I HEREBY CERTIFY THAT THESE DOCUMENTS WERE PREPARED OR
APPROVED BY ME, AND THAT I AM A DULY LICENSED
PROFESSIONAL SURVEYOR UNDER THE LAWS OF THE STATE OF
MARYLAND, LICENSE NO. 21931, EXPIRATION 12/18/2026.



JAMES WITMER, P.S.
1/21/2025

SYMBOL	SOIL	HYDRIC	K-FACTOR	ERODIBLE	WET SEASON
GgB	Glennq Loam, 3%-8% Slopes	NO	0.24	NO	NO

- SOILS INFORMATION TAKEN FROM USDA WEB SOIL SURVEY WEBSITE
NOTE: HIGHLY ERODIBLE SOILS ARE THOSE SOILS WITH A SLOPE GREATER THAN 15% OR THOSE SOILS WITH A SOIL ERODIBILITY FACTOR K_f GREATER THAN 0.35 WITH A SLOPE GREATER THAN 5 PERCENT

[illegible]

11915 SW SIMPSON ROAD
CLARKSVILLE, MD 21029
LOT 8, PLAT 14485, MAP 41
GRID 7, 1.00 ACRES, ACCT#05-434408
ONSITE SEWAGE DISPOSAL
SYSTEM DESIGN PLAN



OWNER/DEVELOPER:

WILLIAMSBURG HOMES
ATTN: BRUCE HARVEY
5485 HARPERS FARM ROAD
COLUMBIA, MD 21044
410-237-8800

Oswald Jr, Woodin

From: Oswald Jr, Woodin
Sent: Wednesday, July 9, 2025 8:04 AM
To: Jim Witmer
Subject: OSDS Plan_11915 Simpson Road
Attachments: proposed trench layout_250709_075617.pdf

Hi Jim,

Good morning. Thanks for making the requested revisions to the plan, however the trenches need to be a little more on contour. I suggest sliding the initial system down a bit, and bringing the d-box over to the other side (see suggested layouts). You might be able to fit everything in once you have it to scale. For the 2nd replacement system, its okay if the last split trench isn't side by side. It's going to be close. Let me know what you think.

Thanks,

Hank

Hank Oswald
Licensed Environmental Health Specialist
Bureau of Environmental Health
Howard County Health Department
8930 Stanford Blvd. Columbia, MD 21045
(410) 313 - 1786
www.hchealth.org

DISCLAIMER: This e-mail is intended only for the individual to whom it is addressed. It may be used only in accordance with applicable laws. If you are not the intended recipient, you are strictly prohibited from reading, disseminating, distributing, or copying this message. If you received this e-mail by mistake, please notify the sender and destroy this e-mail

* min base is no less than one sixth the
design flow or or vol of force main.

- 1) THIS PROPERTY IS ZONED RR-DCO.
- 2) THE PROPERTY BOUNDARY SHOWN IS BASED ON CURRENT PLAT AND A SURVEY CONDUCTED BY JAM ENGINEERING, LLC DATE APRIL, 2002.
- 3) DEED REFERENCE: LIBER 4770 FOLIO 303.
- 4) THE EXISTING TOPOGRAPHY ONSITE IS BASED ON A FIELD RUN SURVEY CONDUCTED BY JAM ENGINEERING IN APRIL, 2024. OFFSITE TOPOGRAPHY IS BASED ON TOWARD NEARBY COMMUNITY.
- 5) ADJUSTMENTS TO THE SEPTIC AREA IS NOT PERMITTED WITHOUT ADDITIONAL TESTING.
- 6) SOIL TESTS SHOWN ON THIS PLAN ARE FROM THE USDA WE SOIL SURVEY.
- 7) THE LOTS SHOWN HEREON COMPLY WITH THE MINIMUM OWNERSHIP WIDTH AND LOT AREA AS REQUIRED BY THE MARYLAND STATE DEPARTMENT OF THE ENVIRONMENT.
- 8) ALL EXISTING WELLS ARE LOCATED IN SPECIAL AREAS AND COMPONENTS WITHIN 100 FEET OF THE PROPERTY BOUNDARIES AND ALL EXISTING/PROPOSED WELLS SHOWN DOWN GRADIENT FROM EXISTING OR PROPOSED SEPTIC SYSTEMS HAVE BEEN SHOWN FROM THE BEST AVAILABLE DATA.
- 9) LOT 9 WAS CREATED BY DEED (44485) DATED OCTOBER 26, 2000.
- 10) AN APPROVED OSDS PLAN WILL BE REQUIRED PRIOR TO BUILDING PERMIT ISSUANCE.
- 11) ALL TANK AND PUMP CHAMBERS COVER DEPTHS SHALL NOT EXCEED 3- FEET UNLESS DESIGNED AND APPROVED NOTING A TRAFFIC BEARING LID.
- 12) ANY CHANGE TO THE LOCATIONS OR DEPTHS TO ANY COMPONENTS MUST BE APPROVED BY ENGINEER BY CHANGES TO THE HEALTH DEPARTMENT PRIOR TO INSTALLATION. A REVISED PLAN MAY BE REQUIRED.
- 13) ELECTRICAL WORK FOR THE INSTALLATION MUST BE PERFORMED BY A LICENSED ELECTRICIAN.
- 14) THE WELL (TAG HO-94-2715) HAS BEEN FIELD LOCATED AND IS ACCURATELY SHOWN.



EX. PROP. LINE
EX. FENCE
APPROVED DRIVEWAY
APPROVED SEWAGE DISPOSAL AREA
SOIL BOUNDARY
EX. 2' CONTOUR
EX. 10' CONTOUR
WELL (EX. OR PROP.)
BUILDING RESTRICTION LINE
PASSED PERC TEST

GnB
GmA

XX' BRL.

0 100
FEET

1

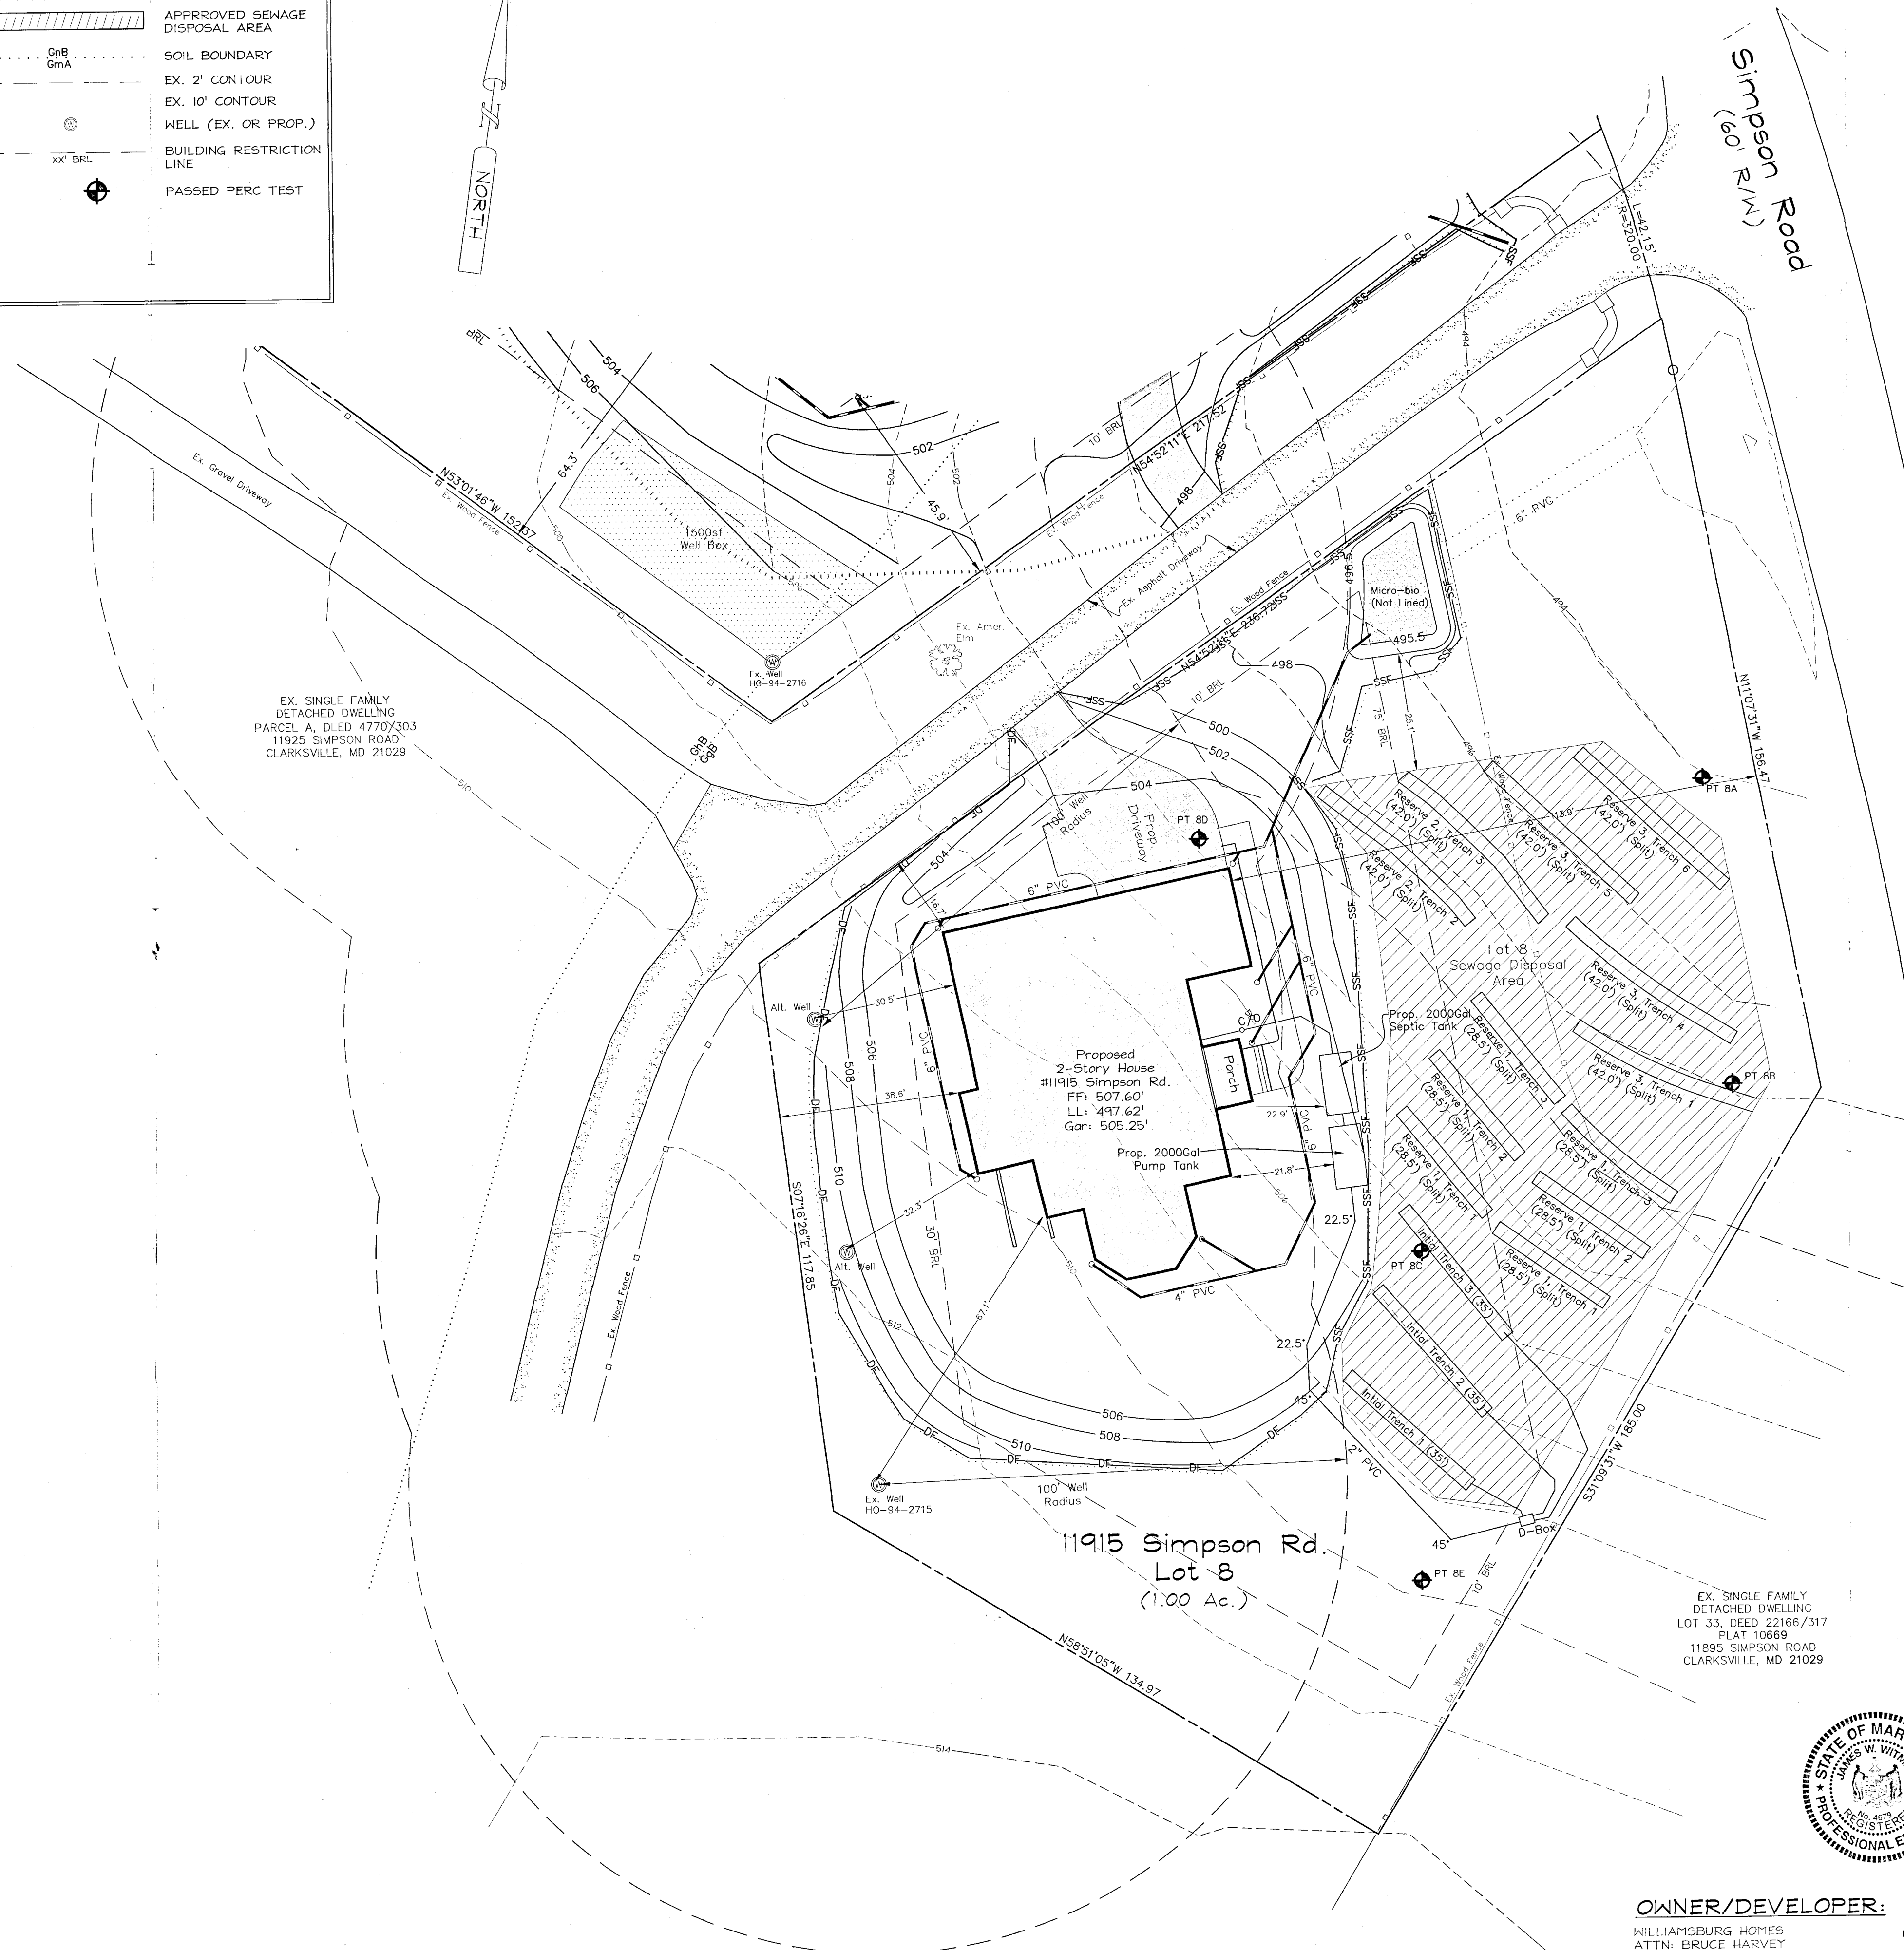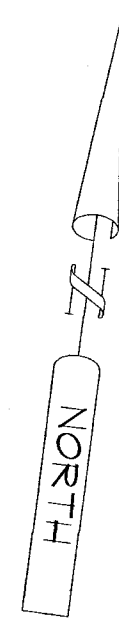

DATE	BY	REVISION	PROJECT NO.	DATE
			22-0812	03/23
			ILLUSTRATION	ENGINEERING
			JWW	NA
			SCALE	APPROVAL
			1" = 20'	JWW

ONSITE SEWAGE DISPOSAL DESIGN PLAN

Approved Septic System Plan
Howard County Health Department
Blank Oswald 1/26/26
Signature Date

[illegible]

PROFESSIONAL CERTIFICATION:
I HEREBY CERTIFY THAT THESE DOCUMENTS WERE PREPARED OR
APPROVED BY ME, AND THAT I AM A DULY LICENSED
PROFESSIONAL SURVEYOR UNDER THE LAWS OF THE STATE OF
MARYLAND, LICENSE NO. 21931, EXPIRATION 12/18/2026.


JAMES WITMER, P.S.
1/21/2025
D275

SYMBOL	SOIL	HYDRIC	K-FACTOR	ERODIBLE	WET SEASON
GdB	Glenelg Loam, 3%-8% Slopes	NO	0.24	NO	NO

NOTE: HIGHLY ERODIBLE SOILS ARE THOSE SOILS WITH A SLOPE GREATER THAN 15% OR THOSE SOILS WITH A SOIL ERODIBILITY FACTOR 'K' GREATER THAN 0.35 WITH A SLOPE GREATER THAN 5 PERCENT.


WILLIAMSBURG HOMES
ATTN: BRUCE HARVEY
5485 HARPERS FARM ROAD
COLUMBIA, MD 21044
410-997-8800



JNME ENGINEERING, LLC
 CIVIL ENGINEERING, SURVEYING, LAND PLANNING,
 ENVIRONMENTAL, ARBORICULTURE, LEED PROFESSIONAL
 1105 LEAFY HOLLOW CIRCLE, MOUNT AIRY, MD 21777
 (301) 514-2808, JNMEENGINEERINGLLC.COM

PROPERTY IS ZONED RR-OEO.
PROPERTY BOUNDARY SHOWN IS BASED ON CURRENT PLAT AND A SURVEY CONDUCTED BY JMM ENGINEERING, LLC DATED APRIL, 2024.
TO REFERENCE: LOT 4770 FILING # 303
EXISTING TOPOGRAPHY QUOTE IS BASED ON A FIELD RUN SURVEY CONDUCTED BY JMM ENGINEERING IN APRIL, 2024. OFFSITE TOPOGRAPHY IS BASED ON HARD COUNTY GIS.
ADJUSTMENTS TO THE SEPTIC AREA IS NOT PERMITTED WITHOUT ADDITIONAL SURVEY.
TYPES SHOWN ON THIS PLAN ARE FROM THE USDA WEB SOIL SURVEY.
LOTS SHOWN HEREON COMPLY WITH THE MINIMUM OWNERSHIP WITHIN AND LOT SIZES REQUIRED BY THE ZONING AND STATE DEPARTMENT OF THE ENVIRONMENT.
EXISTING WELLS AND SEWERAGE DISPOSAL AREAS AND COMPONENTS WITHIN 100 FEET OF THE PROPERTY BOUNDARIES AND ALL EXISTING/PROPOSED WELLS DOWN GRADIENT FROM EXISTING OR PROPOSED SEPTIC SYSTEMS HAVE BEEN IDENTIFIED TO THE BEST AVAILABLE INFORMATION.
LOT WAS CREATED BY PLAT (14485) DATED OCTOBER 26, 2000.
APPROVED OSPLAN WILL BE REQUIRED PRIOR TO BUILDING PERMIT.
PUMP TANK AND PUMP CHAMBERS COVER DEPTHS SHALL NOT EXCEED 3-FEET DEPTHS DESIGNED AND APPROVED NOTING A TRAFFIC BEARING LIOT.
CHANGE TO THE LOCATIONS OR DEPTHS TO ANY COMPONENTS MUST BE APPROVED BY THE OWNER AND THE STATE DEPARTMENT OF THE ENVIRONMENT PRIOR TO INSTALLATION. A REWSED PLAN MAY BE REQUIRED.

	EX. PROP. LINE
	EX. FENCE
	PROP. DRIVEWAY
	APPROVED SEWAGE DISPOSAL AREA
	SOIL BOUNDARY
	EX. 2' CONTOUR
	EX. 10' CONTOUR
	WELL (EX. OR PROP.)
	BUILDING RESTRICTION LINE
	FAILED PERC TEST
	PASSED PERC TEST
	EX STEEP SLOPES

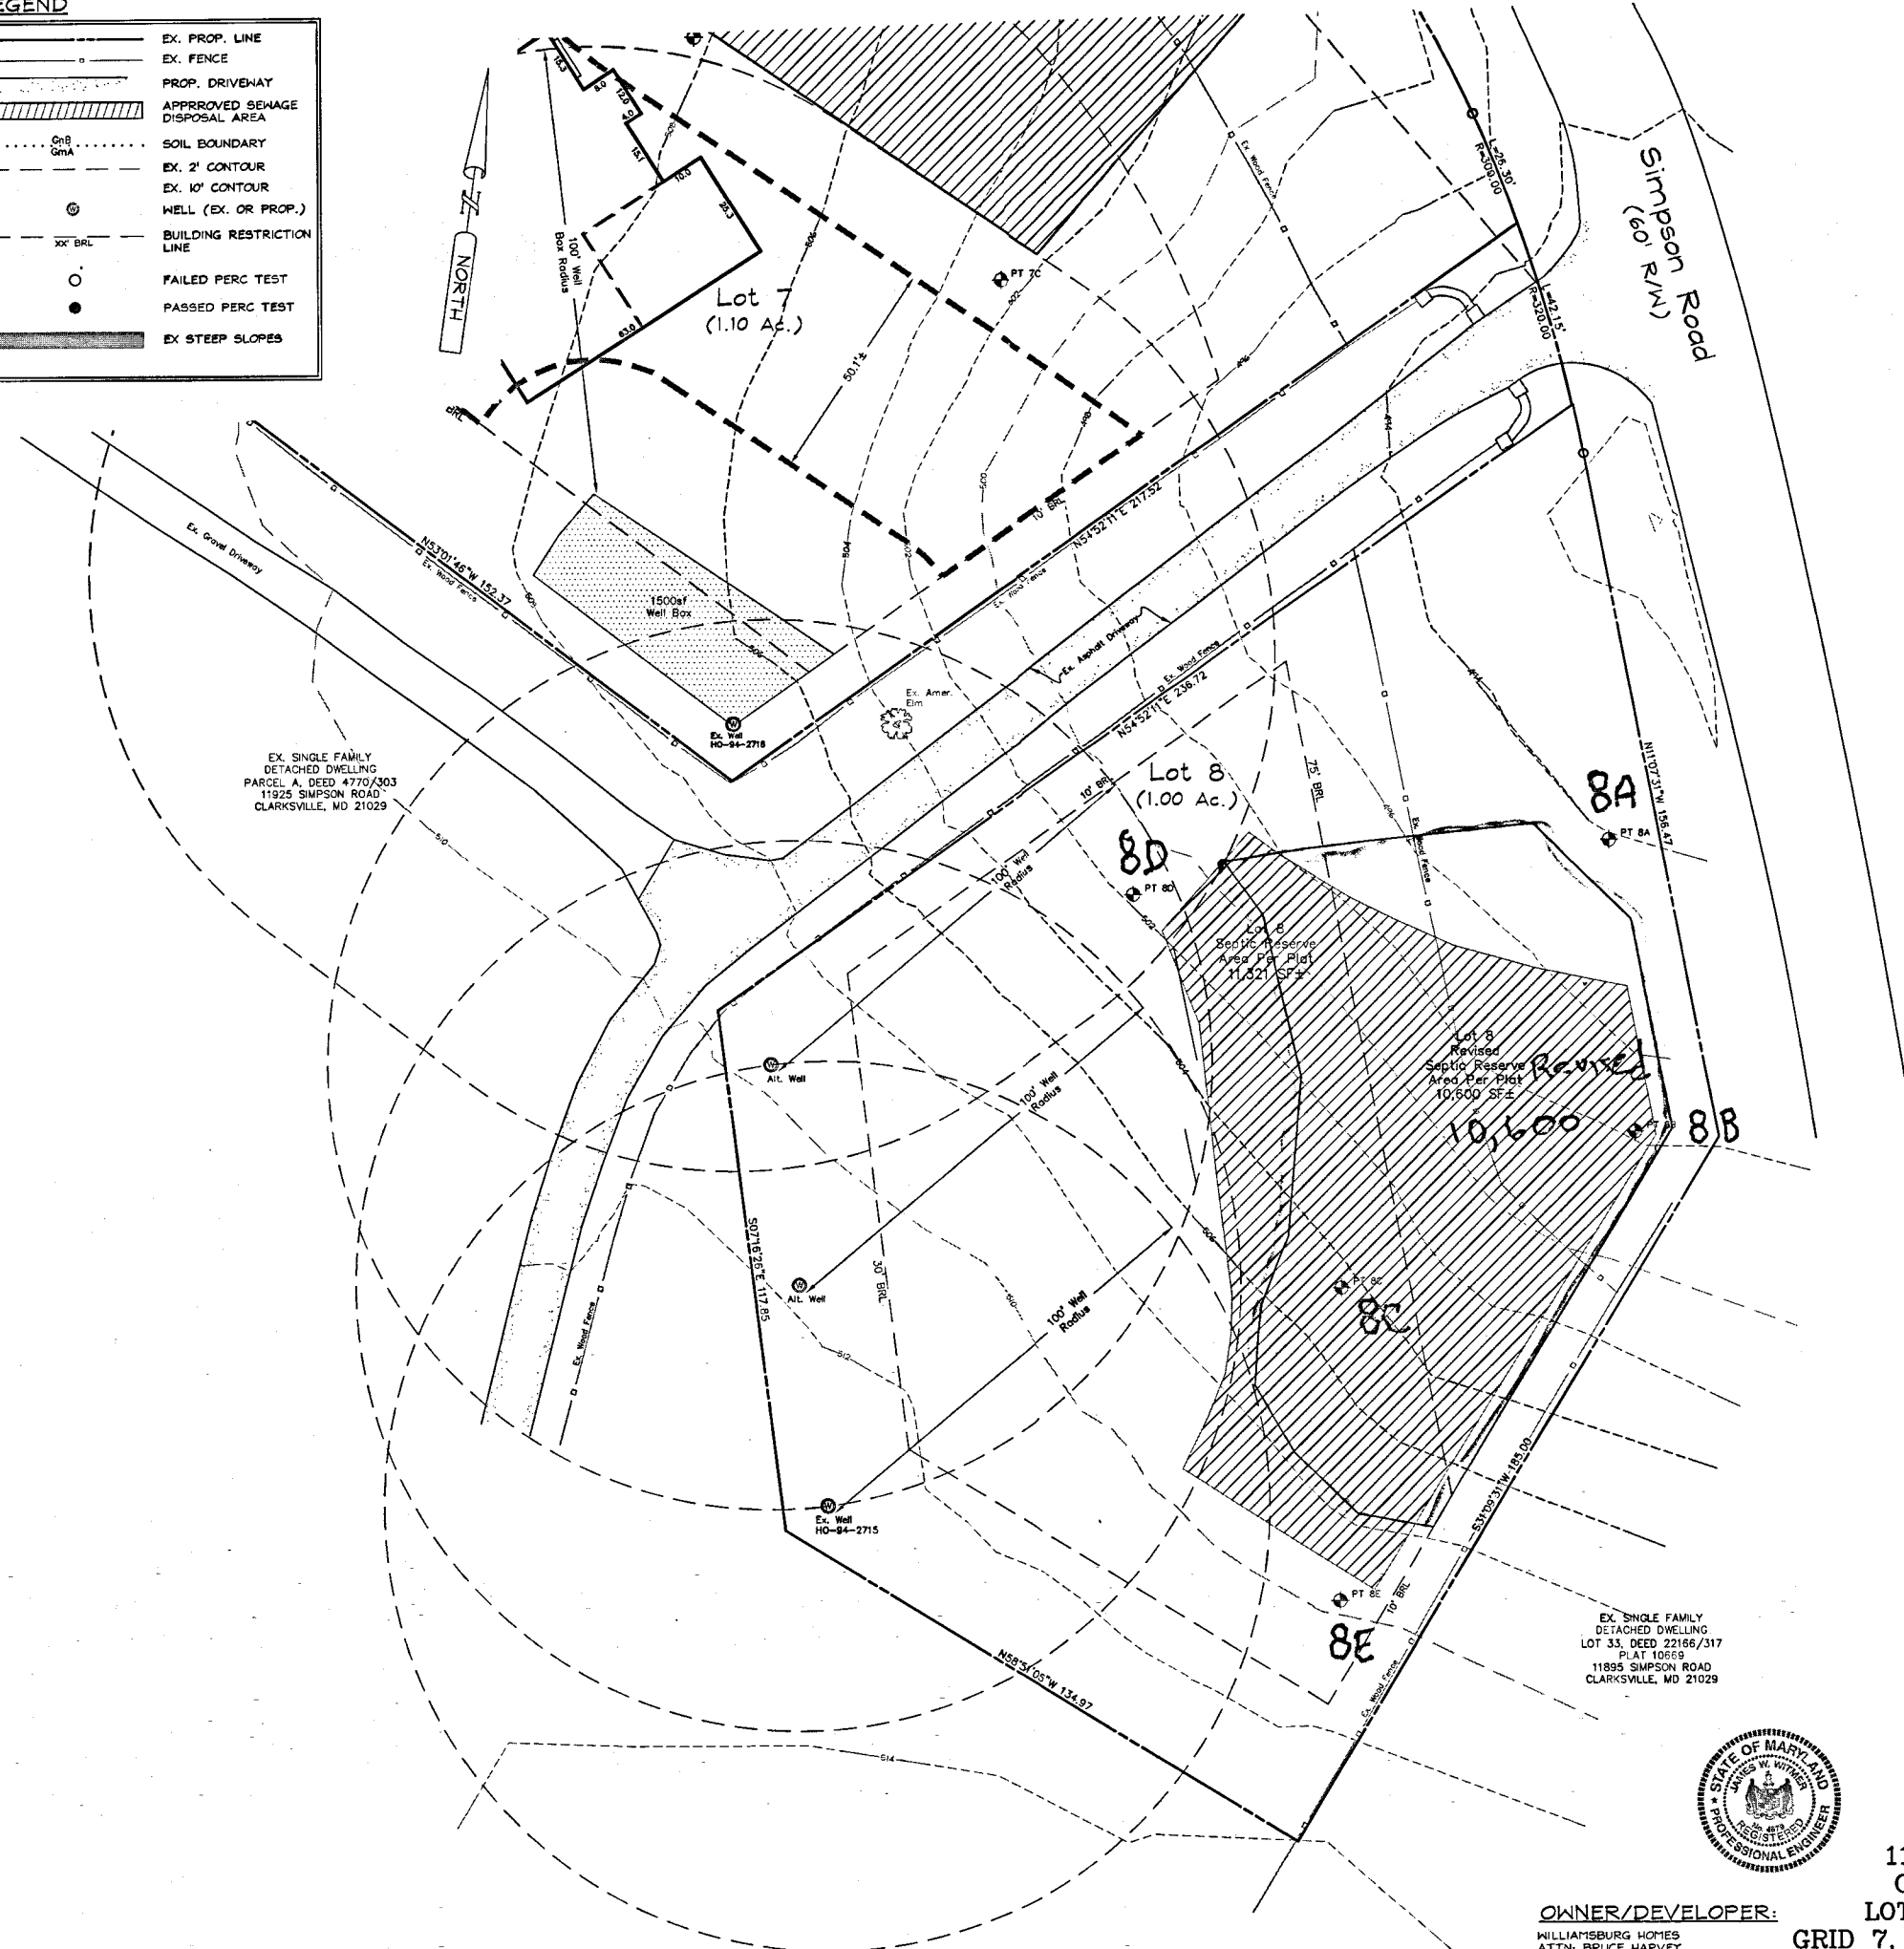[illegible]

WILLIAMSBURG HOMES
ATTN: BRUCE HARVEY
5485 HARPERS FARM ROAD
COLUMBIA, MD 21044
410-997-8800

11915 SW SIMPSON ROAD
CLARKSVILLE, MD 21029
LOT 8, PLAT 14485, MAP 41
GRID 7, 1.00 ACRES, ACCT#05-434408
ONSITE SEWAGE DISPOSAL
SYSTEM DESIGN PLAN



INM ENGINEERING, LLC

INTENGINEERING, LLC
CIVIL ENGINEERING, SURVEYING, LAND PLANNING,
ENVIRONMENTAL, ARBORICULTURE, LEED PROFESSIONALS
11005 LEAFY HOLLOW CIRCLE, MOUNT AIRY, MD 21771
(301) 514-2908 INTENGINEERING.LLC.COM


11105 LEAFY HOLLOW CIRCLE, MOUNT AIRY, MD 21771
(301) 514-2808. JNMENGINEERING@GMAIL.COM

11915 SW SIMPSON ROAD


TAX MAP 41, LOT 8 PLAT 14485, 1.10 ACRES
ELECT. DIST. 5, HOWARD COUNTY, MARYLAND

ONSITE SEWAGE DISPOSAL DESIGN PLAN

DATE	BY	REVISION	PROJECT	DATE
			22-0812	03/23
			ILLUSTRATION	ENGINEERING
			JWW	NA
			SCALE	APPROVAL
			1" = 30'	11/11/11

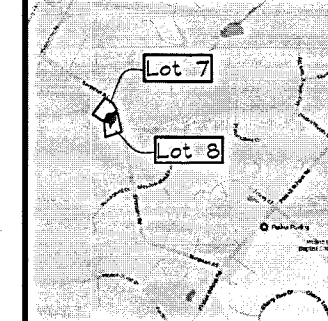



VICINITY MAP

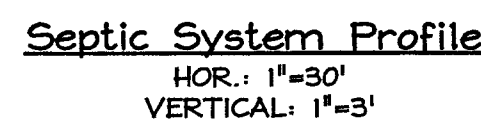

PUMP CHAMBER SPECIFICATIONS		
	Pump chamber volume (available for storage) =	2000 gallons
	Pump chamber type [Enter "R" for rectangular or "C" for circular]:	R
L -	Interior tank length =	148.0 inches
W -	Interior tank width =	73.0 inches
A -	Cross-sectional area: For rectangular chamber, $L \times W =$	10804 sq. inches
H -	Interior tank height: (height to inlet unless otherwise approved) =	50.0 inches
pR -	Pump riser height =	6 inches

SITE INFORMATION/VOLUME CALCULATIONS		
Q -	System design flow =	900 gpd
	Number of doses/day =	6 doses/day
Vd -	Dose volume = $Q / \text{number of doses per day} =$	150 gallons
	Elevation of inside bottom (floor) of pump chamber =	497.93 feet
	Pump height =	12.01 inches
Lf -	Length of force main =	116 feet
Dp -	Inside diameter of force main which will drain back to the pump chamber =	2.03 inches
<i>** Siphon breaker hole required unless otherwise approved</i>		
	Volume of effluent per 100 linear feet of pipe draining back =	17.40 gallons
	Length of pipe which will drain back to the pump chamber =	116 feet
Vp -	Volume of effluent which will drain back to the pump chamber =	20.18 gallons
Vp -	Volume required per pump cycle = $Vd + Vp =$	170.18 gallons
Ez -	Elevation of invert at distribution box or crest of force main =	506.70 feet

FLOAT SETTINGS		
	Pump off float setting (set so that pump remains submerged) =	18.0 inches
Eo -	Pump off float setting equates to an elevation of	499.43 feet
	Distance req'd. b/n on and off floats = $(Vc \times 231 \text{ cubic inches per gallon}) / A =$	3.6 inches
	Pump on float setting = off float setting + distance b/n on and off floats =	21.6 inches
	Pump on float setting equates to an elevation of	499.73 feet
Ah -	High water alarm setting = pump on float setting + 6 inches	27.6 inches
	High water alarm setting equates to an elevation of	500.23 feet

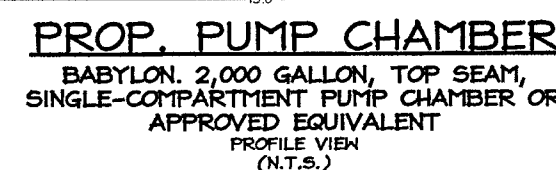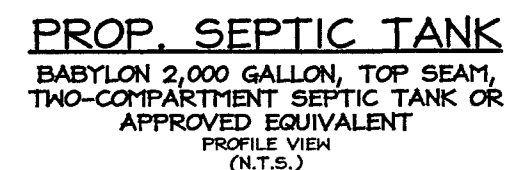

DESIGN FLOW			
Design flow= 300 gal/day (2 bedroom Barn)			
TOTAL DESIGN HEAD AND PUMP SPECIFICATIONS			
DETERMINE TOTAL DESIGN HEAD:			
Static Head=	7.27	(relative elevation of pump off float to invert out of distribution box)	
PVC Pipe Fittings	No. of Fittings	Equiv. Pipe Length	Total Length
2" PVC Pipe	n/a	116	116
Check Valve	1	14	14
90 deg. Bend (2")	1	7 ft	7ft
Gate Valve	1	1.3 ft	1.3 ft
22.5-45 deg. Bend (2")	4	4.0 ft	16
			154.3

Specify Flow (Per Pump)=	115.3
Friction Loss per 100ft (2" PVC) (table 4.4) =	3.98
Friction Head =	6.14 (pipe length from above and apply friction loss factor from table 4.4)
Total Design Head =	13.41 (static head + friction head)



DETERMINE THE PUMP REQUIREMENTS:
Effluent must be capable of providing 42 gal/min 13.41 of head
Use the following pump model: Model EPH30, 1/2 HP, Ashland Pump

CHECK CYCLE TIME		
Height from "pump off" to "pump on": _____	3.6"	with 2000 gallon pump chamber
Pump Cycle Time: 4.01 min	OK	

CHECK PUMP CHAMBER SIZE

DETERMINE THE PUMP DOSE:
 Pump Dose= 52 gal.

DETERMINE THE REQUIRED PUMP CHAMBER SIZE:
One day storage capacity + one dose = 352 gal. OK

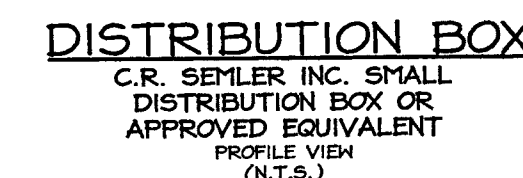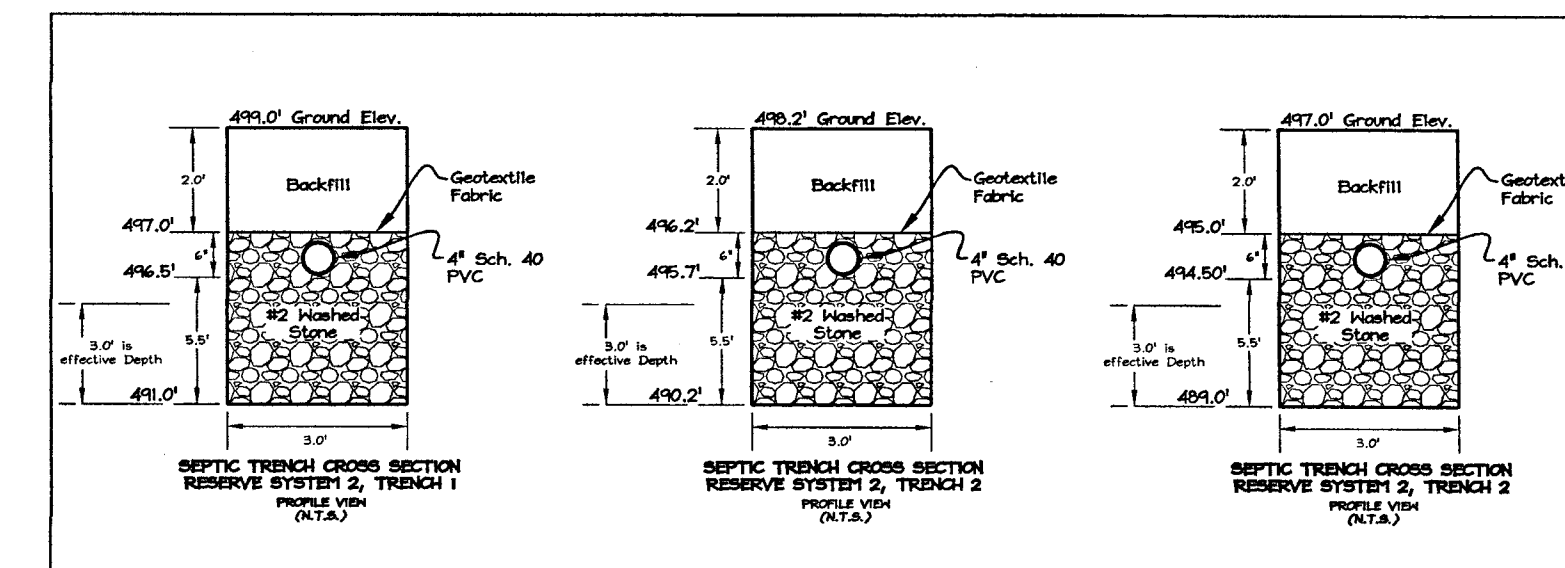

SEPTIC SYSTEM

System Requirements (1 initial and 2 replacements):

Prepared Number of Bedrooms: 6

Design Length: 180' 50" 50"

Initial System

Effective Start Depth: 4' 0"

Maximum Bottom Tranch Depth: 8'

Inlet Depth: 2.5'

Absorption Area Required: 900/2.5/250

750/3/200

0.9/250/250 104.2'

Total Tranch Length Required: 104.2-feet (Three at 35.1')

Replacement System 1

Effective Start Depth: 4.5'

Max. Bottom Tranch Depth: 8'

Inlet Depth: 2.5'

900/GWS

900/0.9+1.125

1125/0.9+375

583.3x30.0 (3.5' Slove/s) = 1704.0 LF Required

(Initial 2+ 25' long tranches)

Replacement System 2

Effective Start Depth: 5'

Max. Bottom Tranch Depth: 8'

Inlet Depth: 2.5'

900/GWS

900/0.9+1.750

1500/0.9+583.3

583.3x30.0 (3.5' Slove/s) = 250 LF Required

(Initial 2+ 25' long tranches)

DATE	BY	REVISION	PROJECT	DATE
			22-0812	03/23
			ILLUSTRATION	ENGINEERING
			JWW	NA
			SCALE	APPROVAL
			1" = 20'	JWW

111915 SW SIMPSON ROAD
TAX MAP 41, LOT 8 PLAT 14485, 1.10 ACRES
ELECT. DIST. 5, HOWARD COUNTY, MARYLAND
SITE SEWAGE DISPOSAL DESIGN PLAN



JNM ENGINEERING, LLC
CIVIL ENGINEERING, SURVEYING, LAND PLANNING,
ENVIRONMENTAL, ARBORICULTURE, LEED PROFESSIONALS
1105 LEAFY HOLLOW CIRCLE, MOUNT AIRY, MD 21771
(301) 514-2809, jnmengineeringllc.com

11915 SW SIMPSON ROAD
CLARKSVILLE, MD 21029
LOT 8, PLAT 14485, MAP 41
GRID 7, 1.00 ACRES, ACCT#05-434408
ONSITE SEWAGE DISPOSAL
SYSTEM DESIGN PLAN