

# PERMIT

SEWAGE DISPOSAL SYSTEM

MARYLAND STATE DEPARTMENT OF HEALTH

HOWARD COUNTY

INDEX

ELLCOTT CITY

DISTRICT 5th

DATE 10/25/82

P 32264

A Repair

11/16/82  
12:00 p.m. + after

Jack Fyock

IS PERMITTED TO INSTALL ALTER X

ADDRESS 13775 Triadelphia Road, Glenelg, Md. 21737 PHONE 988-9270

SUBDIVISION Old Hacienda ROAD 11799 Triadelphia Road LOT 1

PROPERTY OWNER Old Hacienda

ADDRESS 11799 Triadelphia Road

## SPECIFICATIONS

SEPTIC TANK CAPACITY                      GALLONS

DRAIN FIELD            DEPTH            FEET, BOTTOM AREA            SQ. FT.

DEEP TRENCH            DEPTH            FEET, BOTTOM AREA            SQ. FT.

SEEPAGE PITS            ABSORBENT SIDE-WALL AREA            SQ. FT.

INLET PIPE            FT. BELOW ORIGINAL GRADE. MAXIMUM DEPTH            FT. BELOW ORIGINAL GRADE

EFFECTIVE DEPTH AT            FT. BELOW ORIGINAL GRADE.

LOCATE DISPOSAL AREA            FT. FROM            LOT LINE AND            FT. FROM            LOT LINE AS SEEN WHEN

FACING LOT FROM

REPAIR - If trench only 520 sq. ft. of trench (one side) required. If dry well

is disconnected no need to fill old dry well.

Inlet at 3  
ft. and maximum depth 10 ft. below original  
grade.

PLANS APPROVED BY Frank Skinner DATE 10/25/82

COVER NO WORK UNTIL INSPECTED AND APPROVED.

NEITHER THE HOWARD COUNTY COUNCIL NOR THE HEALTH DEPARTMENT IS RESPONSIBLE FOR THE SUCCESSFUL OPERATION OF ANY SYSTEM.

NOTE: IF TRENCH IS USED CALL FOR INSPECTION BEFORE PLACING GRAVEL IN TRENCH.

NOTE: NO DRY WELL SHALL EXCEED 15 FOOT IN DIAMETER.

NOTE: ALL PIPE FROM HOUSE TO DISPOSAL AREA MUST BE CAST IRON.

PERMIT VOID AFTER THREE YEARS.

NOTE: INSTALL STAND PIPE ON SEPTIC TANK AND DRY WELL. STAND PIPES MUST BE 6 INCHES IN DIAMETER. CAST IRON, CONCRETE OR TERRA COTTA ACCEPTED.

\*INSTALLER IS RESPONSIBLE FOR OBTAINING FINAL APPROVAL ON THIS PERMIT.

A 732264



9/25/81

# PERMIT

P 3/205

A REPAIR

SEWAGE DISPOSAL SYSTEM

MARYLAND STATE DEPARTMENT OF HEALTH

HOWARD COUNTY

INDEX

ELLICOTT CITY

DISTRICT 5th.

DATE 3/4/81

*Index - as unapproved -  
no work done*

Quesenberry's backhoe Rental IS PERMITTED TO INSTALL X ALTER

ADDRESS \_\_\_\_\_ PHONE 301-831-5620

SUBDIVISION Old Hacienda ROAD 11799 Triadelphia Road LOT 1

PROPERTY OWNER Arnan Ltd.

ADDRESS P.O.Box 2265, Columbia, Maryland 21045 PHONE: 266-0066

SPECIFICATIONS REPAIR OF EXISTING HOUSE SYSTEM - 3 BEDROOM HOUSE

SEPTIC TANK CAPACITY \_\_\_\_\_ GALLONS

DRAIN FIELD \_\_\_\_\_ DEPTH \_\_\_\_\_ FEET, BOTTOM AREA \_\_\_\_\_ SQ. FT.

DEEP TRENCH \_\_\_\_\_ DEPTH \_\_\_\_\_ FEET, BOTTOM AREA \_\_\_\_\_ SQ. FT.

SEEPAGE PITS \_\_\_\_\_ ABSORBENT SIDE-WALL AREA \_\_\_\_\_ SQ. FT.

INLET PIPE \_\_\_\_\_ FT. BELOW ORIGINAL GRADE, MAXIMUM DEPTH \_\_\_\_\_ FT. BELOW ORIGINAL GRADE

EFFECTIVE DEPTH AT \_\_\_\_\_ FT. BELOW ORIGINAL GRADE.

LOCATE DISPOSAL AREA \_\_\_\_\_ FT. FROM \_\_\_\_\_ LOT LINE AND \_\_\_\_\_ FT. FROM \_\_\_\_\_ LOT LINE AS SEEN WHEN  
FACING LOT FROM

1 - 15'x15' dry well; inlet 3' below original grade and maximum depth 10' for drywell.  
7ft. effective absorbant sidewall area - total of 420 sq. ft. absorbant area. LOCATION:  
46 ft. off clean out of existing septic tank to left rear of house when facing house from  
driveway. (perc hole (5) of 2/27/81, and 36 ft. from left rear corner of fenced house lot  
into pasture. NOTE: Also to repair clean out on septic tank and run cast iron from septic  
tank to new dry well location...and disconnect and fill in old system's drywell.

WATCH OUT FOR DOGS!! 10/25/82 If trench only 520ft of trench (one side) need  
if trench is disconnected no need to fill old trench S.S.

PLANS APPROVED BY C. B. Streaker DATE 3/2/81

COVER NO WORK UNTIL INSPECTED AND APPROVED.

NEITHER THE HOWARD COUNTY COUNCIL NOR THE HEALTH DEPARTMENT IS RESPONSIBLE FOR THE SUCCESSFUL OPERATION OF ANY SYSTEM.

NOTE: IF TRENCH IS USED CALL FOR INSPECTION BEFORE PLACING GRAVEL IN TRENCH.

NOTE: NO DRY WELL SHALL EXCEED 15 FOOT IN DIAMETER.

NOTE: ALL PIPE FROM HOUSE TO DISPOSAL AREA MUST BE CAST IRON.


PERMIT VOID AFTER THREE YEARS.

NOTE: INSTALL STAND PIPE ON SEPTIC TANK AND DRY WELL. STAND PIPES MUST BE 6 INCHES IN DIAMETER. CAST IRON, CONCRETE OR TERRA  
COTTA ACCEPTED.

**\*INSTALLER IS RESPONSIBLE FOR OBTAINING FINAL APPROVAL ON THIS PERMIT.**

HD - 23

*9/25/81 No repair work started to site. WATCH OUT FOR DOGS!!  
C.B.S.*

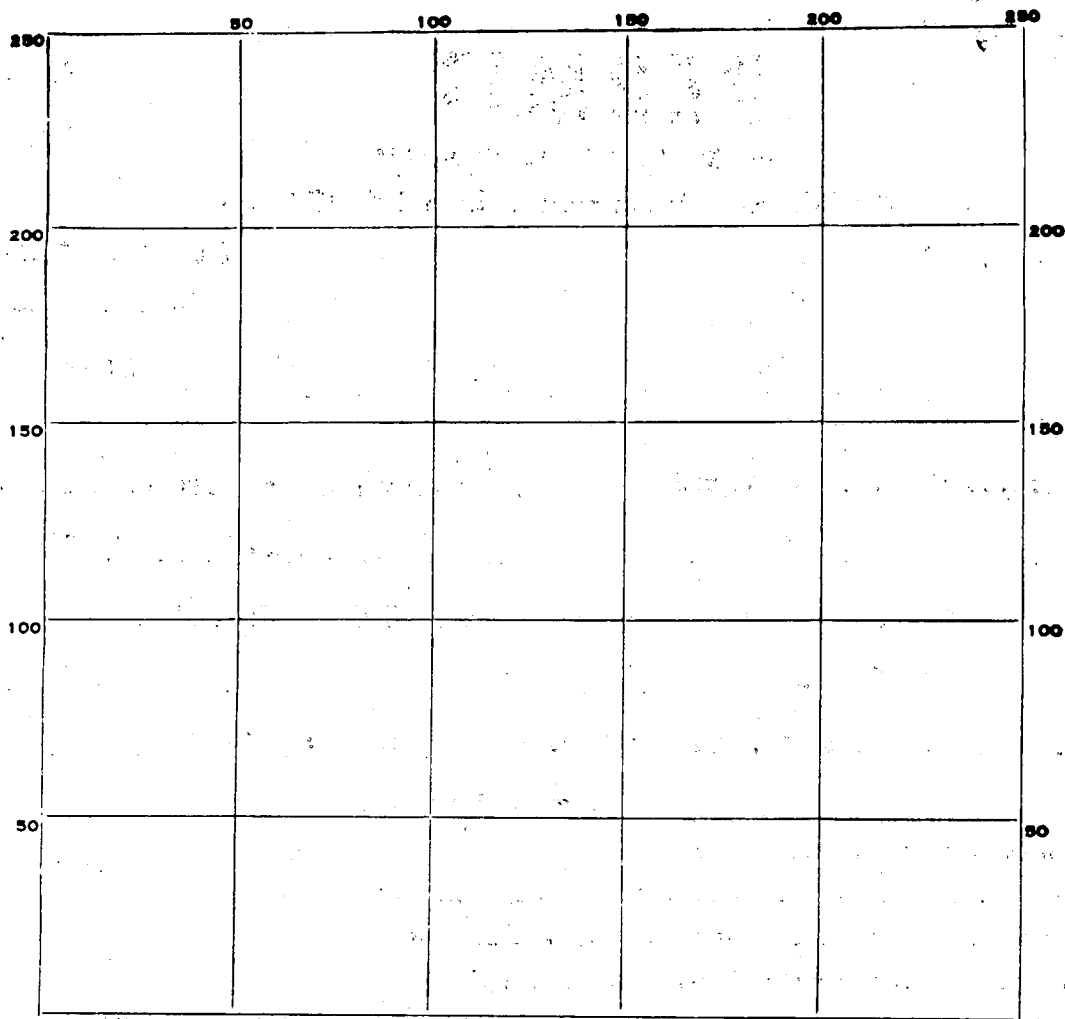

INDICATE NORTH. - NAME ADJOINING ROADWAY AS BASE LINE.

PERMIT CARD \_\_\_\_\_

SEPTIC TANK, LEVEL \_\_\_\_\_

CLEANOUTS \_\_\_\_\_

DISTRIBUTION BOX, LEVEL \_\_\_\_\_

TILE FIELD, DEPTH \_\_\_\_\_ FT. TRENCH WIDTH \_\_\_\_\_ FT.

GRAVEL DEPTH \_\_\_\_\_ IN. TOTAL LENGTH \_\_\_\_\_ FT.

NUMBER OF TRENCHES \_\_\_\_\_ TOTAL BOTTOM AREA \_\_\_\_\_

SEEPAGE PITS, INSIDE DIAMETER \_\_\_\_\_ FT. DEPTH BELOW INLET \_\_\_\_\_ FT.

ABSORBENT AREA \_\_\_\_\_ SQ. FT.

REMARKS \_\_\_\_\_  
 \_\_\_\_\_  
 \_\_\_\_\_  
 \_\_\_\_\_  
 \_\_\_\_\_  
 \_\_\_\_\_

DATE SYSTEM APPROVED \_\_\_\_\_ INSPECTOR \_\_\_\_\_

# APPLICATION

A-31187

SEWAGE DISPOSAL TESTING

STATE OF MARYLAND - DEPARTMENT OF HEALTH AND MENTAL HYGIENE

HOWARD COUNTY HEALTH DEPARTMENT  
ENVIRONMENTAL HEALTH SERVICES

P.O. BOX 476 ELLICOTT, MARYLAND 21043  
TELEPHONE: 992-2330

DISTRICT

5th Election Dist.

DATE

2/24/81

TO: THE COUNTY HEALTH OFFICER  
ELLICOTT CITY, MARYLAND

I, HEREBY, APPLY FOR THE NECESSARY TEST IN ORDER TO CONSTRUCT (OR RECONSTRUCT) A SEWAGE DISPOSAL SYSTEM.

PROPERTY OWNER

ARNAN LTD.

ADDRESS

P.O. Box 2265 COLUMBIA 21045 PHONE 266-0066

PROPERTY LOCATION:

SUBDIVISION

OLD HACIENDA

LOT NO.

1

ROAD AND DESCRIPTION

TRIADOLPHIA # 144

SIZE OF LOT

15 AC ±

TYPE BLDG.

4 BR

THE SYSTEM INSTALLED UNDER THIS APPLICATION IS ACCEPTABLE ONLY UNTIL PUBLIC FACILITIES BECOME AVAILABLE.

I FULLY UNDERSTAND THE FEE CONNECTED WITH THE FILING OF THIS PERC TEST APPLICATION IS NON-REFUNDABLE UNDER

ANY CIRCUMSTANCES.

SIGNATURE OF APPLICANT

Arthur Winder

APPROVED BY

FOR

DATE

REJECTED BY

FOR

DATE

HOLD PENDING FURTHER TESTS

DATE

REASONS FOR REJECTION OR HOLDING

Office 2/26/81 Mr. Skinner said to test even if property

lines stakes not in check for a permanent land marker if possible

2/28/81 HOLD-ALL LOTS FOR EXISTING SYSTEM TO BE REPAIR-  
ED ON THIS LOT. C.B.D. MR. WINDER (SR) TO GET SYSTEM REPAIRED.

## THIS IS NOT A PERMIT


NOTE IN FIELD GAVE EXAMPLE OF WHAT IS NEEDED FROM SURVEYOR

#1

SOIL PROFILE



FIELD SHEET

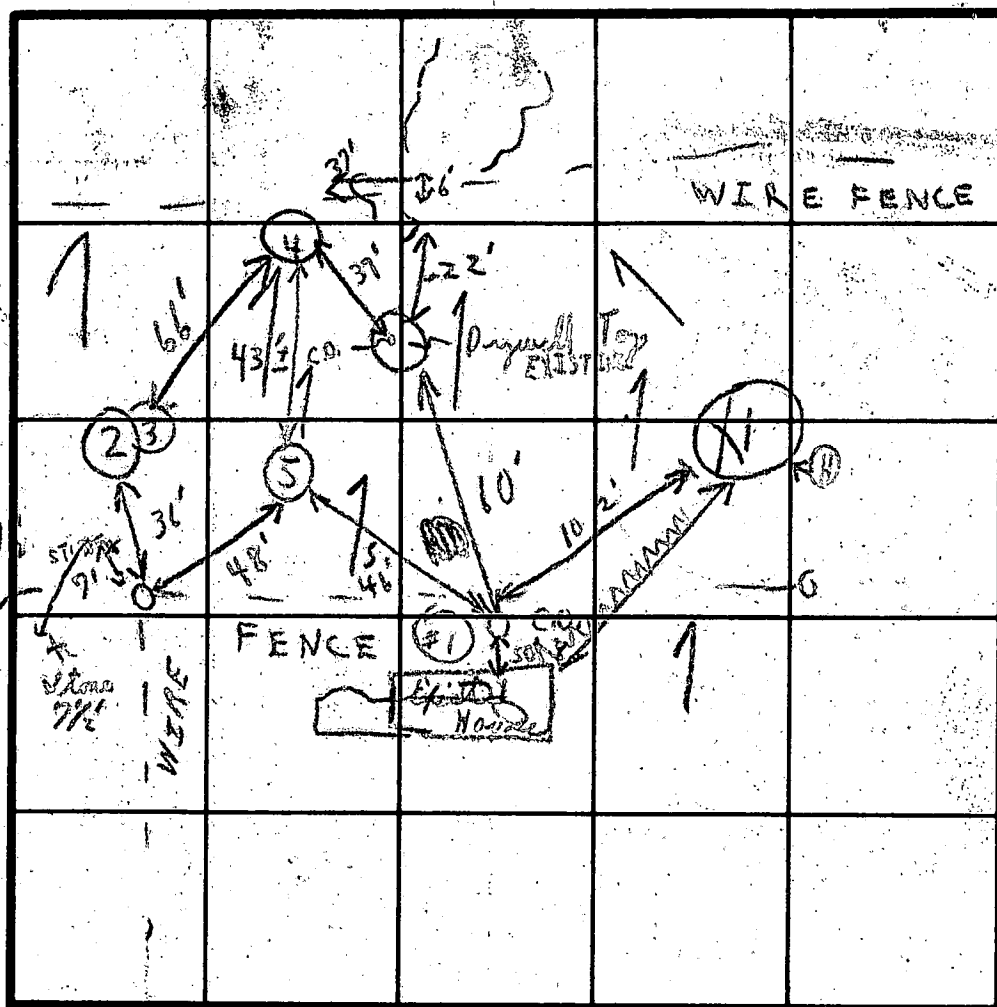

INDICATE NORTH - NAME ADJOINING ROADWAY AS BASE LINE.

SOIL PROFILE

|                                           | DATE   | TEST NO. | DEPTH    | PRE-WET |      | TEST - 1' DROP |           | TIME |
|-------------------------------------------|--------|----------|----------|---------|------|----------------|-----------|------|
|                                           |        |          |          | START   | STOP | START          | STOP      |      |
| 1'-3 1/2' CLAY                            | 2/8/81 | 1        | @ 9 1/2' | WATER   |      | CLAY           | 1'-4 1/2' | X    |
| 4'-10' Sandy loam<br>to Rock @ 10'        |        | 2        | 4'       | 4:25    | 4:34 | 4:34           | 4:42      | K    |
| 1'-3' clay<br>3'-12 1/2' LOAM             |        | 3        | 10'      |         |      |                |           |      |
| 1'-3' CLAY<br>3 1/2' LOAM<br>3 1/2' TO 13 |        | 4        | 12 1/2'  |         |      |                |           |      |
|                                           |        | 5        | 3 1/2'   |         |      |                |           |      |
|                                           |        |          |          |         |      |                |           |      |
|                                           |        |          |          |         |      |                |           |      |
|                                           |        |          |          |         |      |                |           |      |
|                                           |        |          |          |         |      |                |           |      |

REMARKS

TYPE OF SOIL

TESTED BY

2/26/81 EXISTING HOUSE NOTE NO TESTS  
THIS DATE C.B.D. 2/29/81 NEED REPAIR  
1 DRY WELL ALSO PRESENT IN HOLE ⑤  
L. OUSENBERRY WINTER

# APPLICATION

SEWAGE DISPOSAL TESTING

STATE OF MARYLAND - DEPARTMENT OF HEALTH AND MENTAL HYGIENE

HOWARD COUNTY HEALTH DEPARTMENT  
ENVIRONMENTAL HEALTH SERVICES

P.O. BOX 476 ELLICOTT, MARYLAND 21043  
TELEPHONE: 992-2330

A 31187  
P \_\_\_\_\_

DISTRICT 5th Election Dist.  
DATE 2/24/81

TO: THE COUNTY HEALTH OFFICER  
ELLICOTT CITY, MARYLAND

I HEREBY APPLY FOR THE NECESSARY TEST IN ORDER TO CONSTRUCT (OR RECONSTRUCT) A SEWAGE DISPOSAL SYSTEM.

PROPERTY OWNER ARNAN, LTD.  
ADDRESS P.O. Box 2265 COLUMBIA MD. 21045 PHONE 266-6066

PROPERTY LOCATION:

SUBDIVISION OLD HACIENDA LOT NO. 1  
ROAD AND DESCRIPTION TRIADOLPHIA # 144

SIZE OF LOT 15 AC TYPE BLDG. 4 B.R.

THE SYSTEM INSTALLED UNDER THIS APPLICATION IS ACCEPTABLE ONLY UNTIL PUBLIC FACILITIES BECOME AVAILABLE.

I FULLY UNDERSTAND THE FEE CONNECTED WITH THE FILING OF THIS PERC TEST APPLICATION IS NON-REFUNDABLE UNDER

ANY CIRCUMSTANCES. Arthur Winder  
SIGNATURE OF APPLICANT

APPROVED BY \_\_\_\_\_ FOR \_\_\_\_\_ DATE \_\_\_\_\_

REJECTED BY \_\_\_\_\_ FOR \_\_\_\_\_ DATE \_\_\_\_\_

HOLD PENDING FURTHER TESTS \_\_\_\_\_ DATE \_\_\_\_\_

REASONS FOR REJECTION OR HOLDING \_\_\_\_\_

2/28/81 HOLD ALL LOTS FOR EXISTING SYSTEM TO BE REPAIR  
ED ON THIS LOT. C.B. MR. WINDER (P.S.) TO GET SYSTEM REPAIRED.

## THIS IS NOT A PERMIT

[illegible]

ROADWAY AS BASE LINE. PRIVATE R/W

REMARKS

1/26/81 EXISTING HOUSE: NOTE NO TESTS  
THIS DATE, C.R.D. 21.1 NEED REPAIR

TYPE OF SOIL

2/27/81 NEED REPAIR  
OF OVERFLOW

TESTED BY


C.B.S.

1 DRY WELL  
15 RIS. ALSO PRESENT,  
LIN HOLE (S) 3:10



LOT #1

A.M. 3/3/81 Reassembled  
C.B.S.

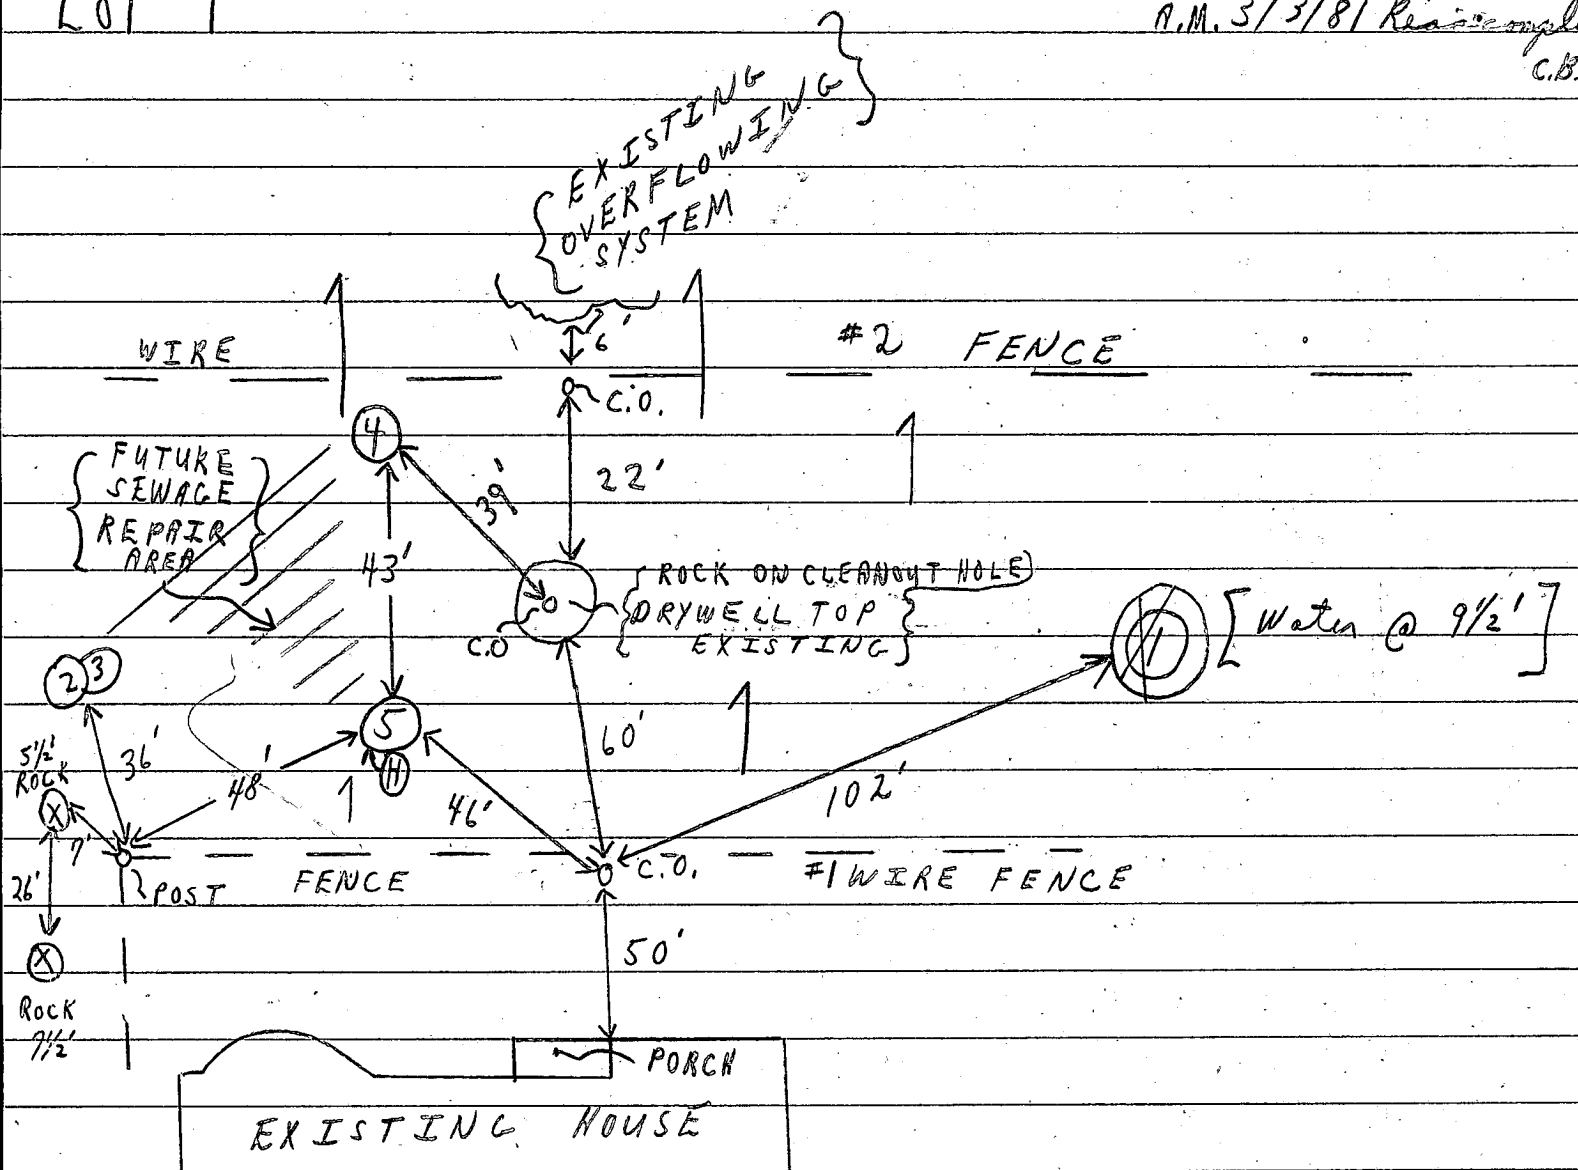

R/W in

11/9/82

# PERMIT

APPROVED  
11/16/82  
RH

SEWAGE DISPOSAL SYSTEM

MARYLAND STATE DEPARTMENT OF HEALTH

HOWARD COUNTY

ELLICOTT CITY

DISTRICT \_\_\_\_\_

DATE 11-9-82

Jack Fyock

IS PERMITTED TO INSTALL \_\_\_\_\_ ALTER \_\_\_\_\_

ADDRESS 13775 Triadelphia Road, Glenelg, Md. 21737

PHONE \_\_\_\_\_

SUBDIVISION \_\_\_\_\_ ROAD Triadelphia Road LOT \_\_\_\_\_  
(little house)

PROPERTY OWNER Old Hacienda

ADDRESS Triadelphia Road, Ellicott City, Md. 21043

## SPECIFICATIONS

SEPTIC TANK CAPACITY \_\_\_\_\_ GALLONS

DRAIN FIELD \_\_\_\_\_ DEPTH \_\_\_\_\_ FEET. BOTTOM AREA \_\_\_\_\_ SQ. FT.

DEEP TRENCH \_\_\_\_\_ DEPTH \_\_\_\_\_ FEET. BOTTOM AREA \_\_\_\_\_ SQ. FT.

SEEPAGE PITS \_\_\_\_\_ ABSORBENT SIDE-WALL AREA \_\_\_\_\_ SQ. FT.

INLET PIPE \_\_\_\_\_ FT. BELOW ORIGINAL GRADE. MAXIMUM DEPTH \_\_\_\_\_ FT. BELOW ORIGINAL GRADE

EFFECTIVE DEPTH AT \_\_\_\_\_ FT. BELOW ORIGINAL GRADE.

LOCATE DISPOSAL AREA \_\_\_\_\_ FT. FROM \_\_\_\_\_ LOT LINE AND \_\_\_\_\_ FT. FROM \_\_\_\_\_ LOT LINE AS SEEN WHEN  
FACING LOT FROM

Stated that he replaced line between the house and tank which is about 70 ft. long.

Also that he dug around tank and that it is metal and appears to be in good shape.

Whole system is open so that you can take a look at it before he covers it back up.

PLANS APPROVED BY \_\_\_\_\_ DATE \_\_\_\_\_

COVER NO WORK UNTIL INSPECTED AND APPROVED.

NEITHER THE HOWARD COUNTY COUNCIL NOR THE HEALTH DEPARTMENT IS RESPONSIBLE FOR THE SUCCESSFUL OPERATION OF ANY SYSTEM.

NOTE: IF TRENCH IS USED CALL FOR INSPECTION BEFORE PLACING GRAVEL IN TRENCH.


NOTE: NO DRY WELL SHALL EXCEED 15 FOOT IN DIAMETER.

NOTE: ALL PIPE FROM HOUSE TO DISPOSAL AREA MUST BE CAST IRON.

PERMIT VOID AFTER THREE YEARS.

NOTE: INSTALL STAND PIPE ON SEPTIC TANK AND DRY WELL. STAND PIPES MUST BE 6 INCHES IN DIAMETER. CAST IRON, CONCRETE OR TERRA  
COTTA ACCEPTED.

**\*INSTALLER IS RESPONSIBLE FOR OBTAINING FINAL APPROVAL ON THIS PERMIT.**

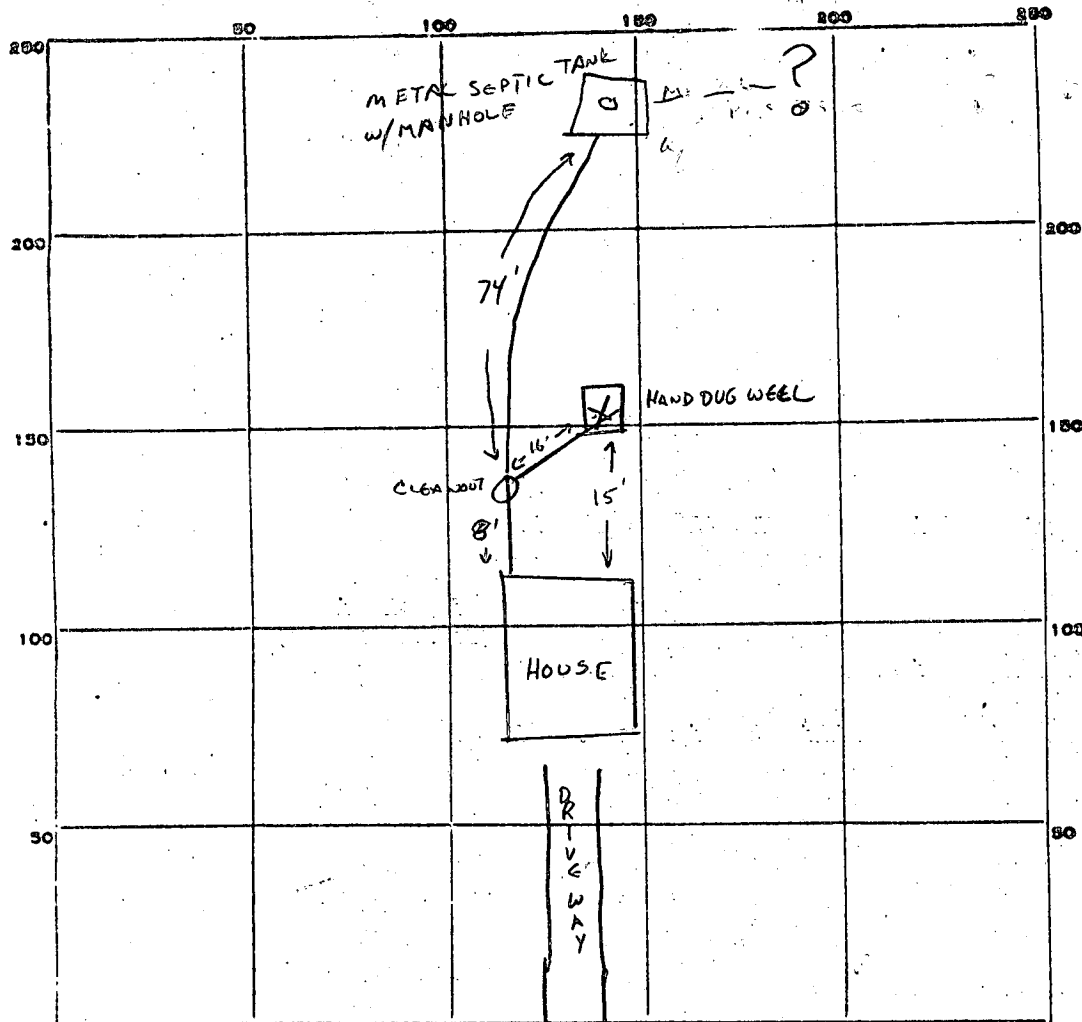

INDICATE NORTH. - NAME ADJOINING ROADWAY AS BASE LINE.

PERMIT CARD \_\_\_\_\_

TRIADELPHIA RD

SEPTIC TANK, LEVEL \_\_\_\_\_

CLEANOUTS \_\_\_\_\_

DISTRIBUTION BOX, LEVEL \_\_\_\_\_

TILE FIELD, DEPTH \_\_\_\_\_ FT. TRENCH WIDTH \_\_\_\_\_ FT.

GRAVEL DEPTH \_\_\_\_\_ IN. TOTAL LENGTH \_\_\_\_\_ FT.

NUMBER OF TRENCHES \_\_\_\_\_ TOTAL BOTTOM AREA \_\_\_\_\_

SEEPAGE PITS, INSIDE DIAMETER \_\_\_\_\_ FT. DEPTH BELOW INLET \_\_\_\_\_ FT.

ABSORBENT AREA \_\_\_\_\_ SQ. FT.

REMARKS \_\_\_\_\_

REPAIR TO LINE OBSERVED 11-9-82 Culligan

SEE ATTACHED SHEET


DATE SYSTEM APPROVED

11/16/82

INSPECTOR

Raymond Hodge

# OLD Hacienda Div

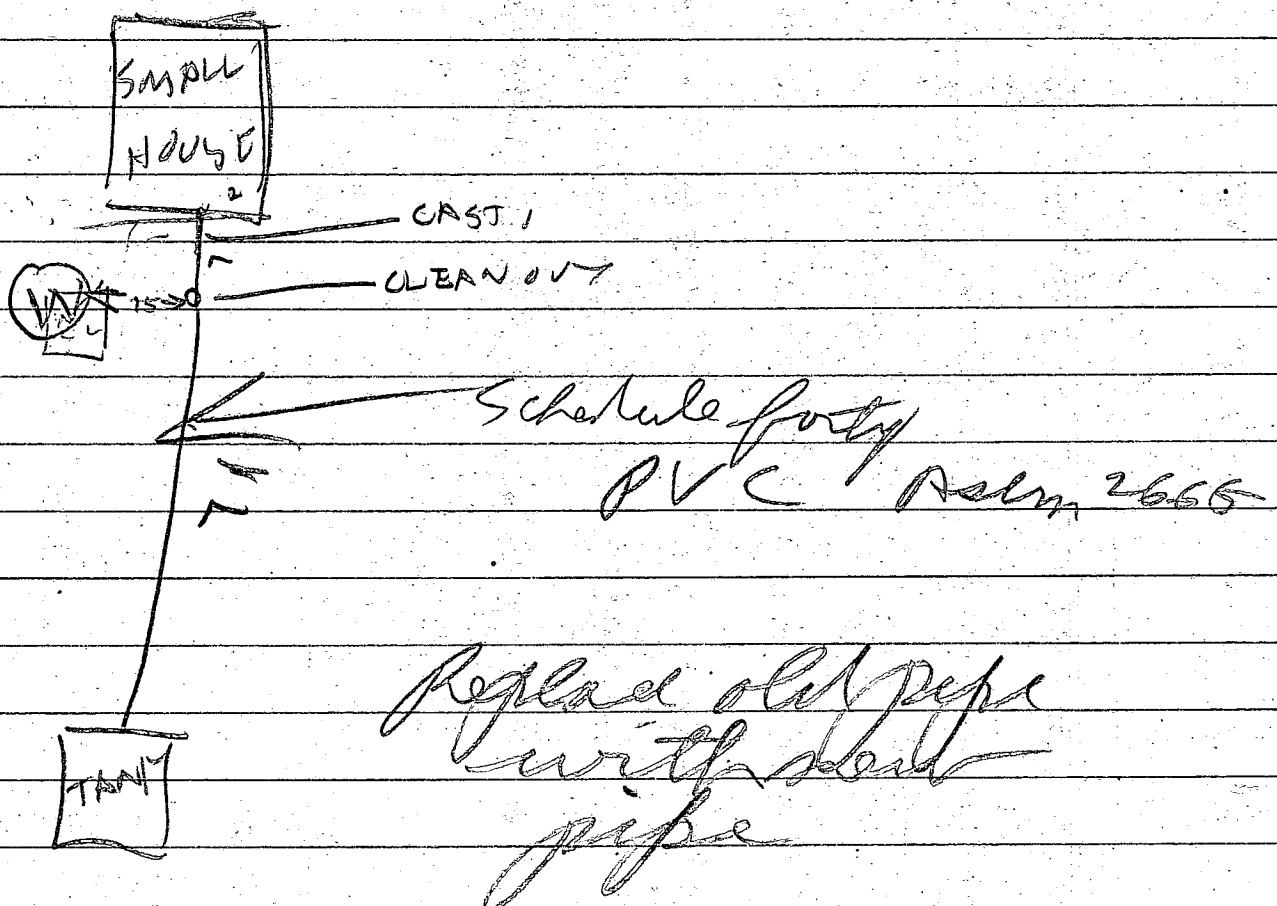

11/16/82 - R/H inspected Line  
not knowing at the time  
That CW had already inspected  
this job. Repair Work OK  
R/Hodges

# PERMIT

SEWAGE DISPOSAL SYSTEM

MARYLAND STATE DEPARTMENT OF HEALTH

HOWARD COUNTY

ELLICOTT CITY

DISTRICT 3

DATE 4/20/70

**INDEXED**

William Schneider

IS PERMITTED TO INSTALL X ALTER

ADDRESS Rt. 3, Box 167A, Sykesville, Maryland 21784 PHONE 787-2227

A SEWAGE DISPOSAL SYSTEM LOCATED AT \_\_\_\_\_

SUBDIVISION \_\_\_\_\_ ROAD Triadelphia Rd. LOT \_\_\_\_\_  
(see application for better directions)

PROPERTY OWNER Howard J. Forman, Jr.

ADDRESS \_\_\_\_\_

SPECIFICATIONS - 4 bedrooms

DRAIN FIELD \_\_\_\_\_ DEPTH \_\_\_\_\_ FEET, BOTTOM AREA \_\_\_\_\_ SQ. FT.

SEEPAGE PITS \_\_\_\_\_ ABSORBENT SIDE-WALL AREA \_\_\_\_\_ SQ. FT.

SEPTIC TANK CAPACITY 1200 GALLONS

FOR GARBAGE GRINDER, INCREASE DISPOSAL AREA 22% & TANK CAPACITY 50%.

OTHER Dry well - 120 sq. ft. absorbent sidewall area per bedroom to begin below  
the first 5 ft. of non-porous soil. Maximum depth permitted for dry well is <sup>15 ft.</sup> ~~3 ft.~~ R.T.  
ft. below original grade. Locate dry well 226 ft. from gravel road that runs  
parallel to Triadelphia Rd., and 75 ft. from left side line as seen from Triadelphia  
Rd. Dry well should be located 55 ft. from right rear corner of house.

NOTE: ALL PIPE FROM HOUSE TO SEPTIC TANK MUST BE CAST IRON.


PLANS APPROVED BY Robert V. Torre DATE 4/6/70

PERMIT VOID AFTER THREE YEARS.

FILL SEPTIC TANK AND DISTRIBUTION BOX WITH WATER BEFORE CALLING FOR AN INSPECTION. COVER NO WORK UNTIL INSPECTED AND APPROVED.

NEITHER THE HOWARD COUNTY COMMISSIONERS NOR THE HEALTH DEPARTMENT IS RESPONSIBLE FOR THE SUCCESSFUL OPERATION OF ANY SYSTEM.

A15149

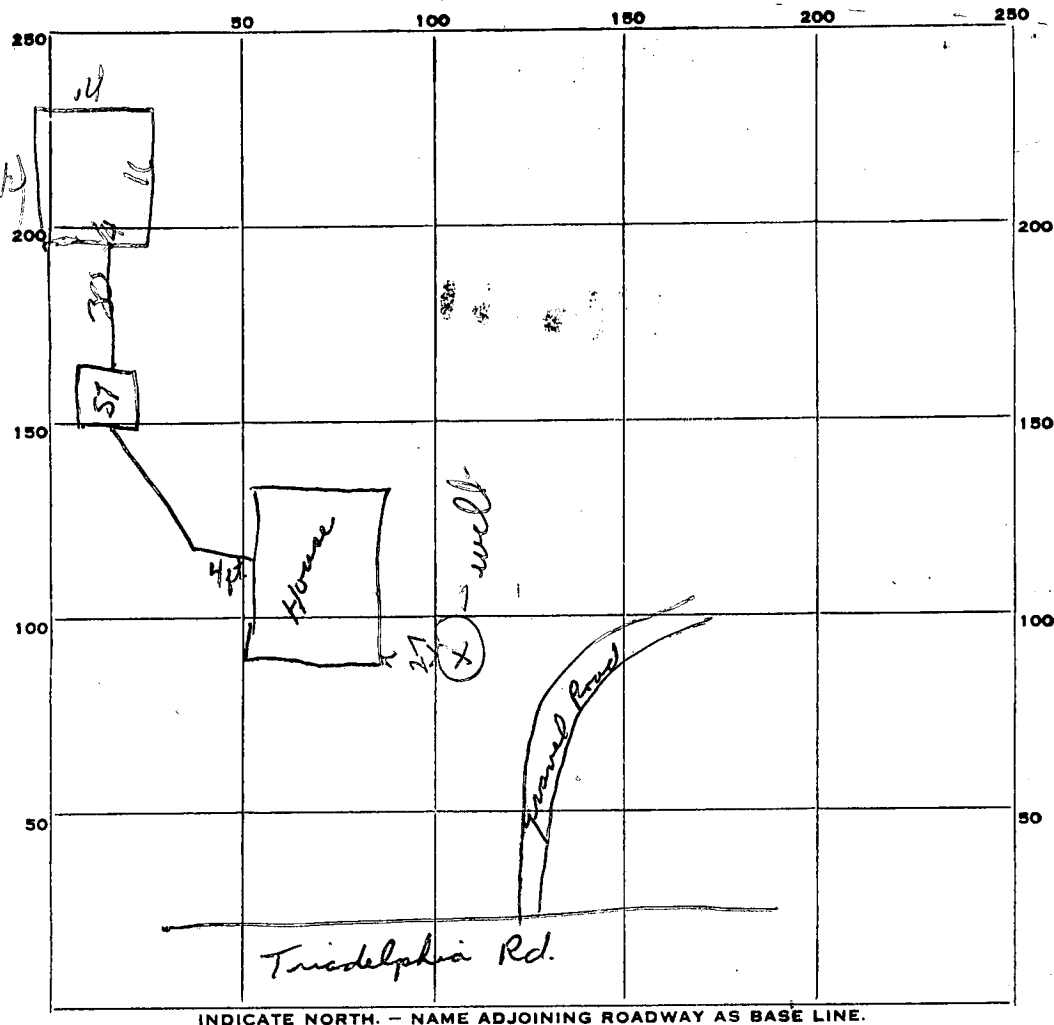

PERMIT CARD \_\_\_\_\_

SEPTIC TANK, LEVEL \_\_\_\_\_

CLEANOUTS \_\_\_\_\_

DISTRIBUTION BOX, LEVEL \_\_\_\_\_

TILE FIELD, DEPTH \_\_\_\_\_ FT. TRENCH WIDTH \_\_\_\_\_ FT.

GRAVEL DEPTH \_\_\_\_\_ IN. TOTAL LENGTH \_\_\_\_\_ FT.

NUMBER OF TRENCHES \_\_\_\_\_ TOTAL BOTTOM AREA \_\_\_\_\_

SEEPAGE PITS, Perimeter INSIDE DIAMETER 56 ft + FT. DEPTH BELOW INLET 10 FT.

ABSORBENT AREA 560+ SQ. FT.

REMARKS 9/4/70 - Dry well dug to 15 ft.

Approved first 15 ft of sewer line from house. Ok to  
backfill to that point. R. Tume

DATE SYSTEM APPROVED \_\_\_\_\_

9/18/70

INSPECTOR \_\_\_\_\_

Mr. Morgan

# APPLICATION

SEWAGE DISPOSAL TESTING

A 15149

P \_\_\_\_\_

MARYLAND STATE DEPARTMENT OF HEALTH

HOWARD COUNTY Septic Tank - 1200 gal. - 4 bedrooms ELLICOTT CITY

1000 gal - 3 bedrooms

DISTRICT 3

Dry Well - 120 sq. ft. absorbent sidewall area per bedroom

DATE 3/31/70

to begin below the first 5 ft. of non-porous  
soil, maximum depth permitted for dry well  
is 11 1/2 below original grade. Locate dry well 22 1/2 ft from  
gravel road that runs parallel to Triadelphia Rd. and  
75 ft from left side line as seen from Triadelphia Rd. Dry

TO: THE COUNTY HEALTH OFFICER  
ELLICOTT CITY, MARYLAND

well should be located 5-5' from right rear  
corner of house

I, HEREBY, APPLY FOR THE NECESSARY TESTS IN ORDER TO CONSTRUCT (OR RECONSTRUCT) A SEWAGE DISPOSAL SYSTEM.

PROPERTY OWNER Howard J. Forman, Jr. (Former Leonard Leonardi property)

ADDRESS \_\_\_\_\_ PHONE \_\_\_\_\_

PROPERTY LOCATION:

SUBDIVISION \_\_\_\_\_ LOT NO. \_\_\_\_\_

ROAD AND DESCRIPTION: Triadelphia Rd. - Use entrance into Pine Bottom Riding  
Academy (now Hacienda) - wooded area to left

OCCUPANT \_\_\_\_\_ PHONE \_\_\_\_\_

PERSON TO CONSTRUCT SYSTEM \_\_\_\_\_

ADDRESS \_\_\_\_\_ PHONE \_\_\_\_\_

SIZE OF LOT 5 acres TYPE BLDG. 3 or 4  
NUMBER OF BEDROOMS

IF NOT SINGLE RESIDENCE DESCRIBE \_\_\_\_\_

SIGNATURE OF APPLICANT /s/ William Schneider - 787-2227

APPROVED BY Robert V. Tame FOR Dry Well DATE 4/6/70  
(KIND OF SYSTEM)

REJECTED BY \_\_\_\_\_ FOR \_\_\_\_\_ DATE \_\_\_\_\_  
(KIND OF SYSTEM)


HOLD PENDING FURTHER TESTS \_\_\_\_\_ DATE \_\_\_\_\_

REASONS FOR REJECTION OR HOLDING \_\_\_\_\_

# THIS IS NOT A PERMIT





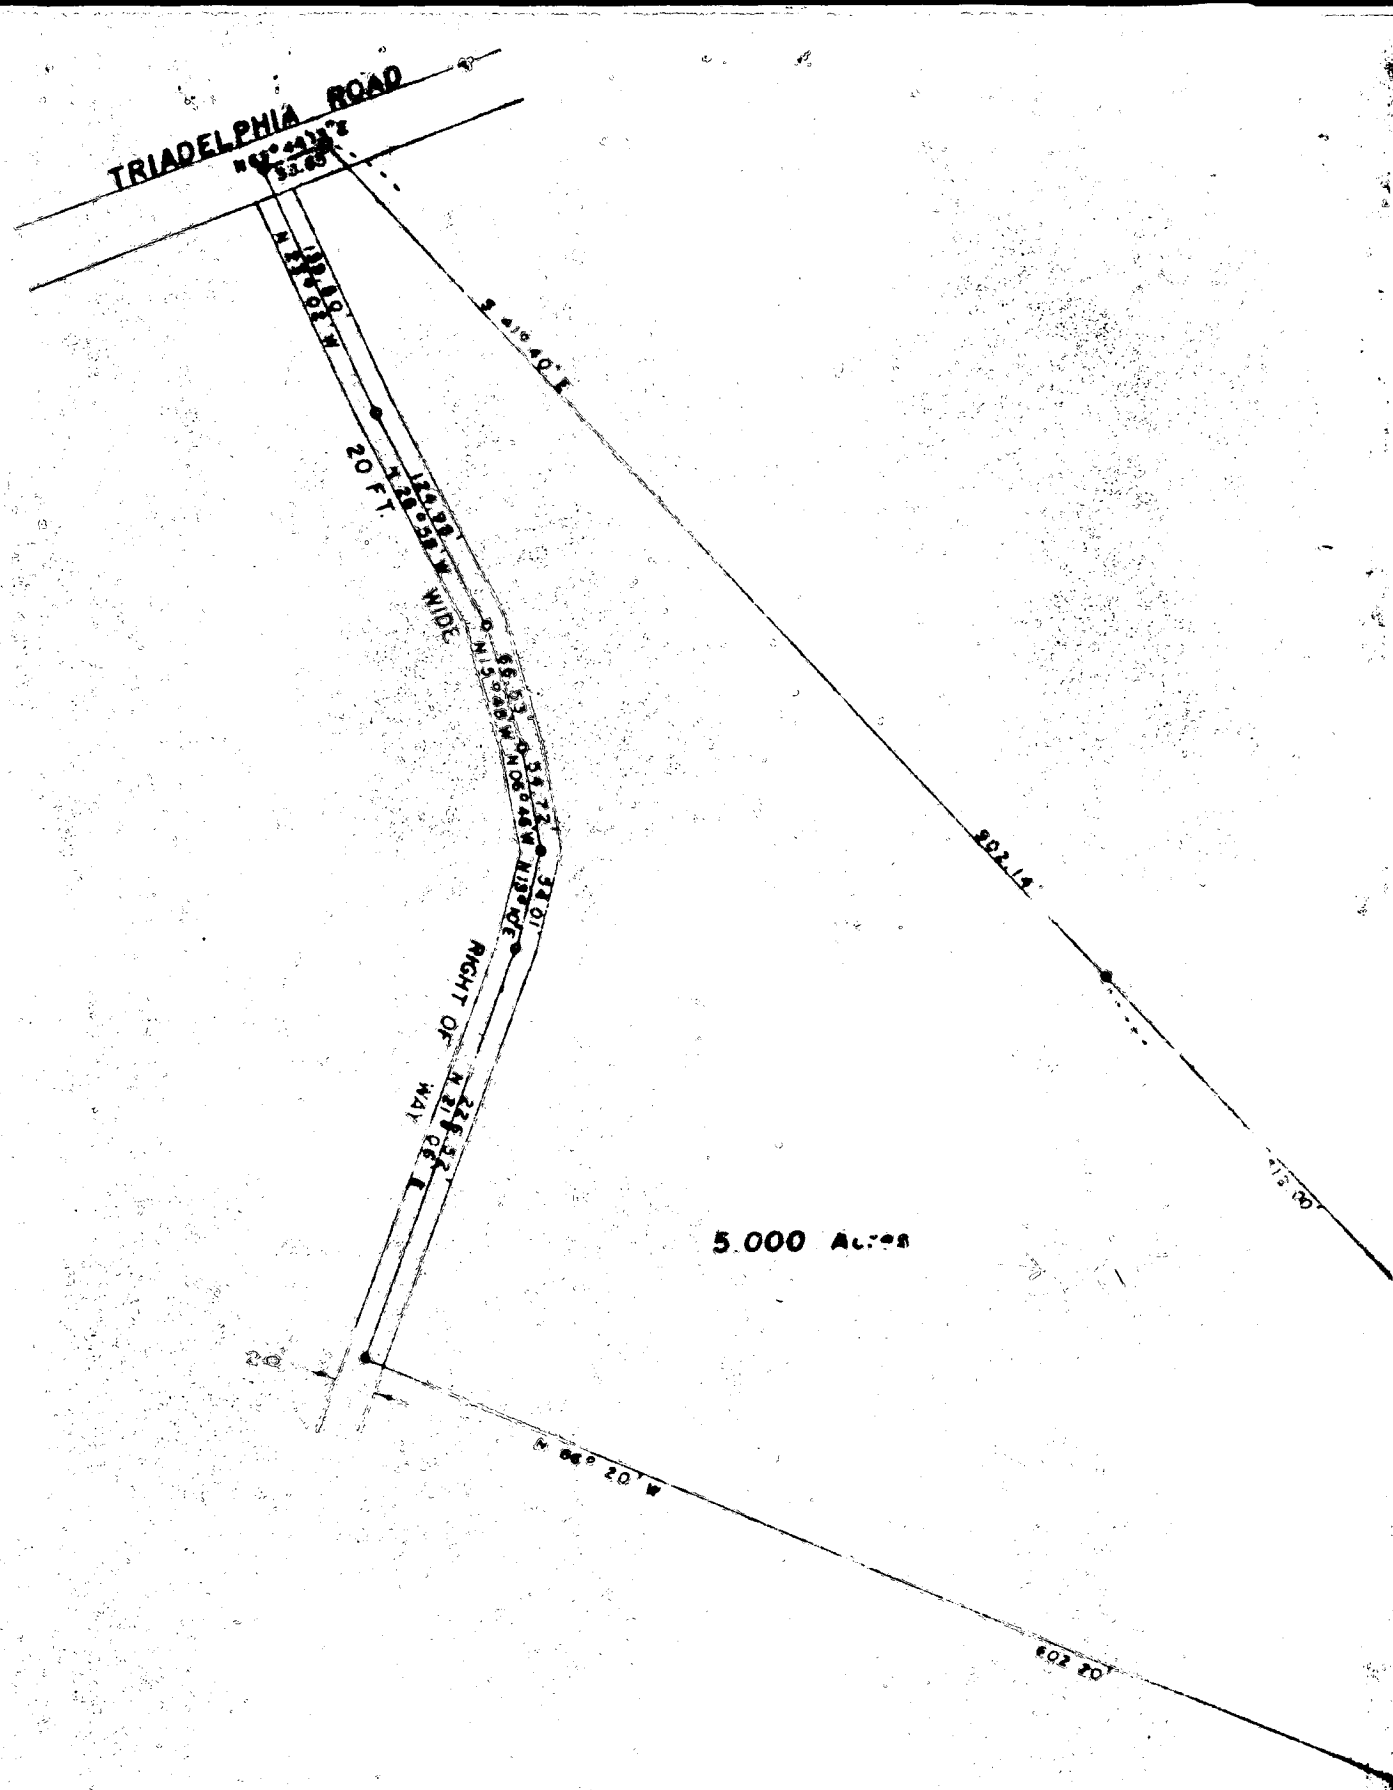

PLAT OF SURVEY  
FOR  
LEONARD LEONARDI  
THIRD ELECTION DISTRICT OF HOWARD COUNTY  
ELLICOTT CITY, MARYLAND  
SCALE: 1 IN = 100 FT. FEBRUARY 24, 1966

*Charles M. Skinner, Jr.*

Charles M. Skinner, Jr. Reg. Engineer & Land Surveyor No. 2237

Fill out in triplicate.  
Make \$15.00 check payable to:  
Howard County Health Dept. - Sanitation

# APPLICATION

A 11349

P

PRELIMINARY

SEWAGE DISPOSAL TESTING

MARYLAND STATE DEPARTMENT OF HEALTH

HOWARD COUNTY

ELLICOTT CITY

Septic Tank - 3 bedroom - 750 gal  
" " " 1000 gal

DISTRICT 3

DATE 12/15/65

Dry Well - 100 sq ft absorbent sidewall area to begin below the first 4 ft of clay per bedroom. w. 3 bedroom - 300 sq ft  
4 bedroom - 400 sq ft

Place Dry Well about 480 ft from edge of right of way road which goes toward Driving Range office and about 165 ft from the 55.5.96 property line which is adjacent to the Driving Range (last near post)

TO: THE COUNTY HEALTH OFFICER  
ELLICOTT CITY, MARYLAND

I, HEREBY, APPLY FOR THE NECESSARY TESTS IN ORDER TO CONSTRUCT (OR RECONSTRUCT) A SEWAGE DISPOSAL SYSTEM.

PROPERTY OWNER Leonard Leonardi (New Owner Howard J. Forman, Jr.)

ADDRESS RED #2 - Ellicott City, Maryland

PHONE

PROPERTY LOCATION:

SUBDIVISION

LOT NO.

ROAD AND DESCRIPTION Triadelphia Rd. - Use entrance into Pine Bottom Riding Academy - wooded area to left

OCCUPANT

PHONE

PERSON TO CONSTRUCT SYSTEM

ADDRESS

PHONE

SIZE OF LOT 4.89 acres

TYPE BLDG.

3 or 4  
NUMBER OF BEDROOMS

IF NOT SINGLE RESIDENCE DESCRIBE

SIGNATURE OF APPLICANT

Howard J. Forman Jr.

APPROVED BY

St. Monaghan

FOR

dry well  
(KIND OF SYSTEM)

DATE

12/21/65

REJECTED BY

FOR

(KIND OF SYSTEM)


DATE

HOLD PENDING FURTHER TESTS

DATE


REASONS FOR REJECTION OR HOLDING

## THIS IS NOT A PERMIT

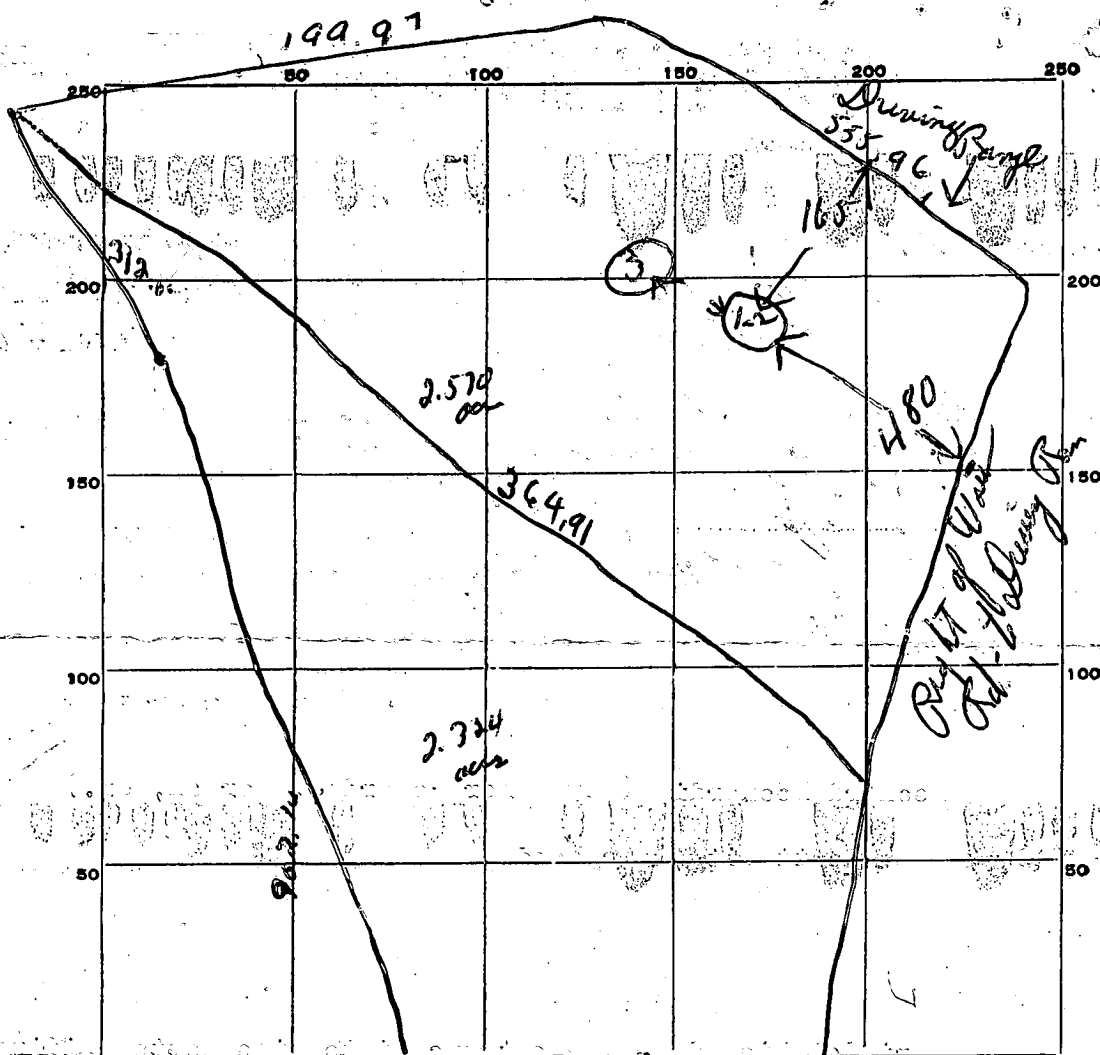
[illegible]

**TESTED BY**

REMARKS: 18/2/16 also present

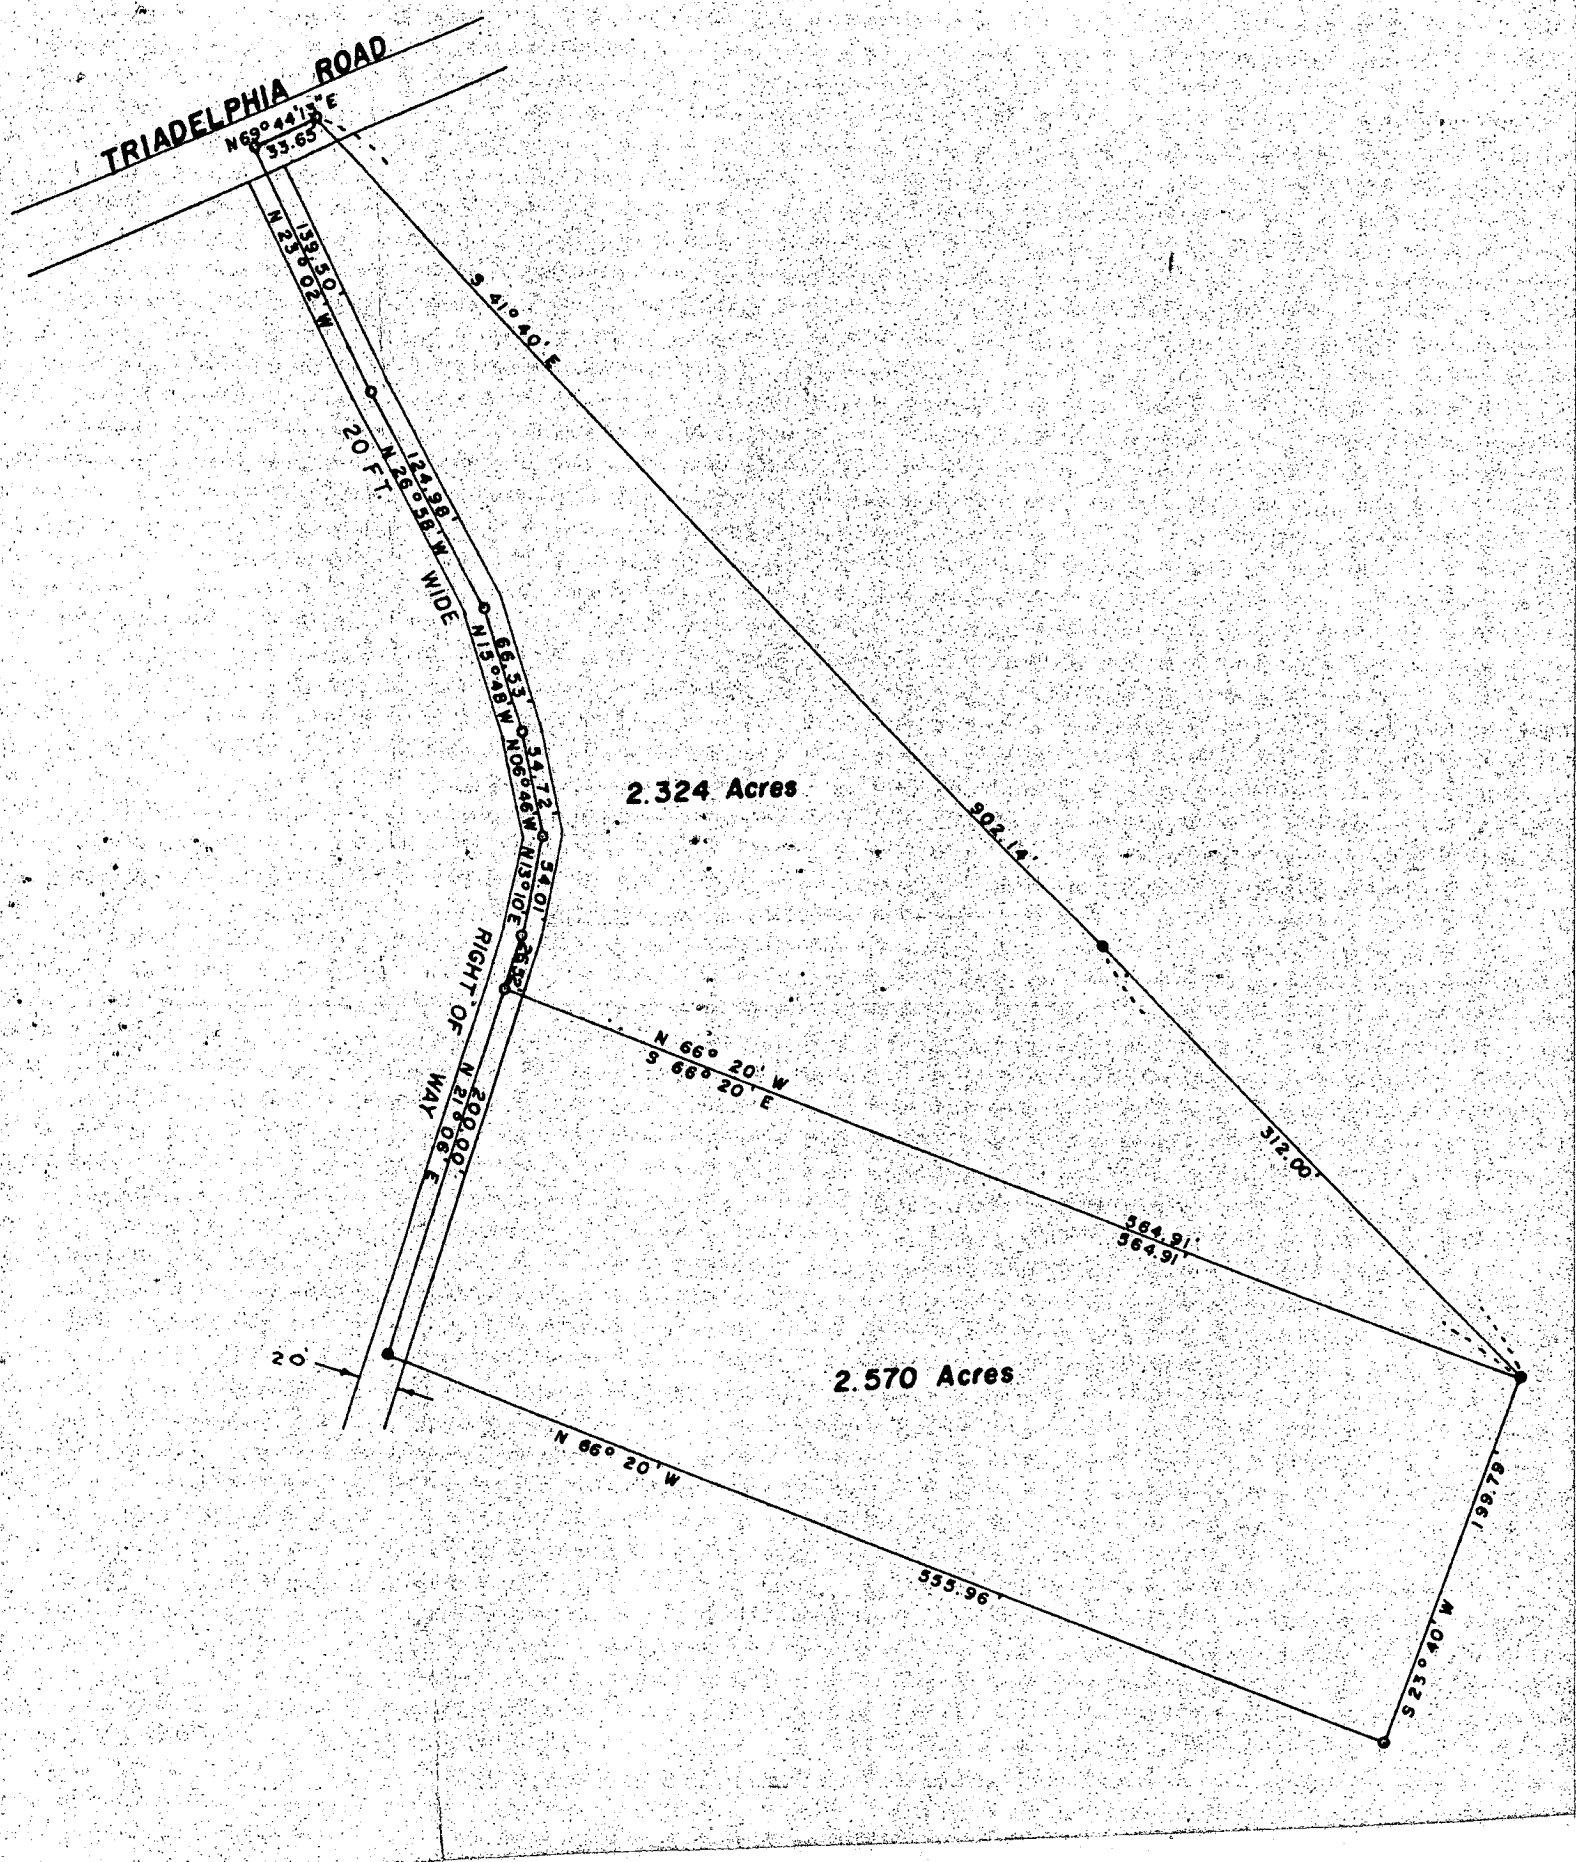

TRIADDELPHIA ROAD  
→ to 144

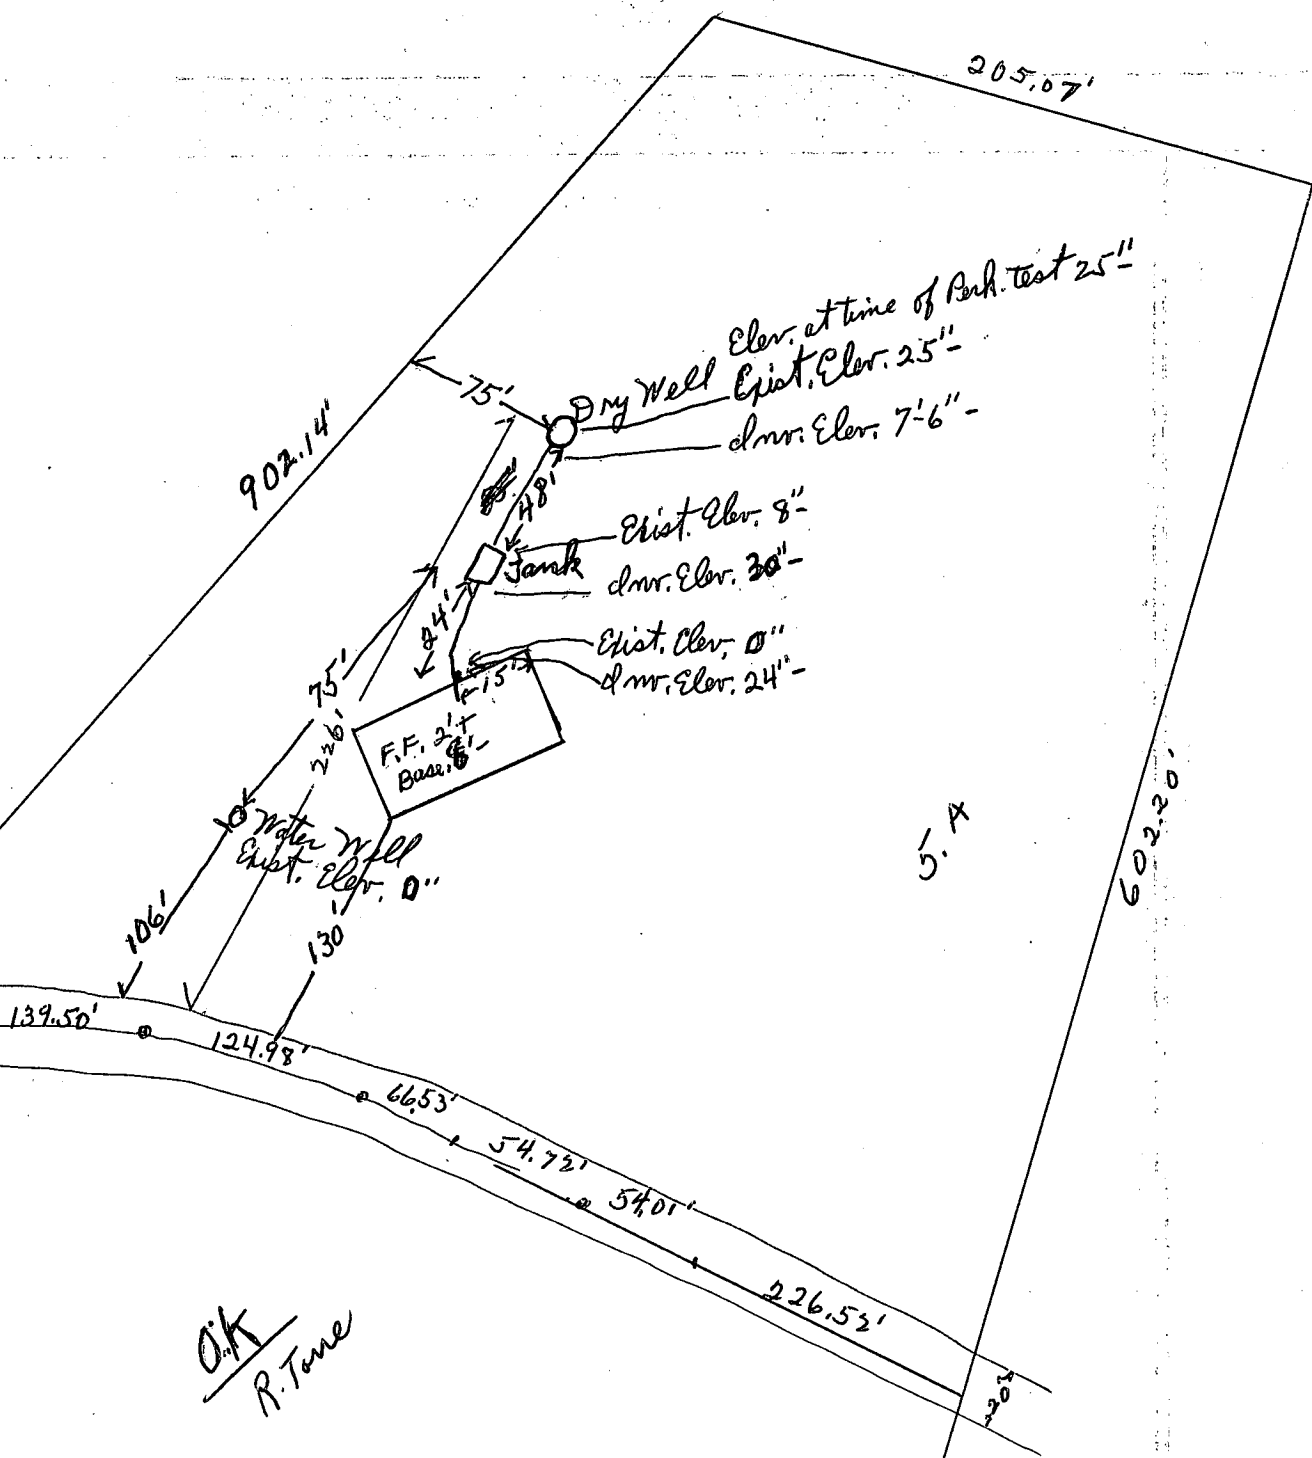

OK  
R. Tunc

Howard J. Forman Jr.


TELEPHONE: 795-1925  
787-2227



# WILLIAM SCHNEIDER Contractor, Inc.

*Developer of Gaithers Heights and Bloomfield Manor*

ROUTE 3, BOX 167 - SYKESVILLE, MARYLAND 21784

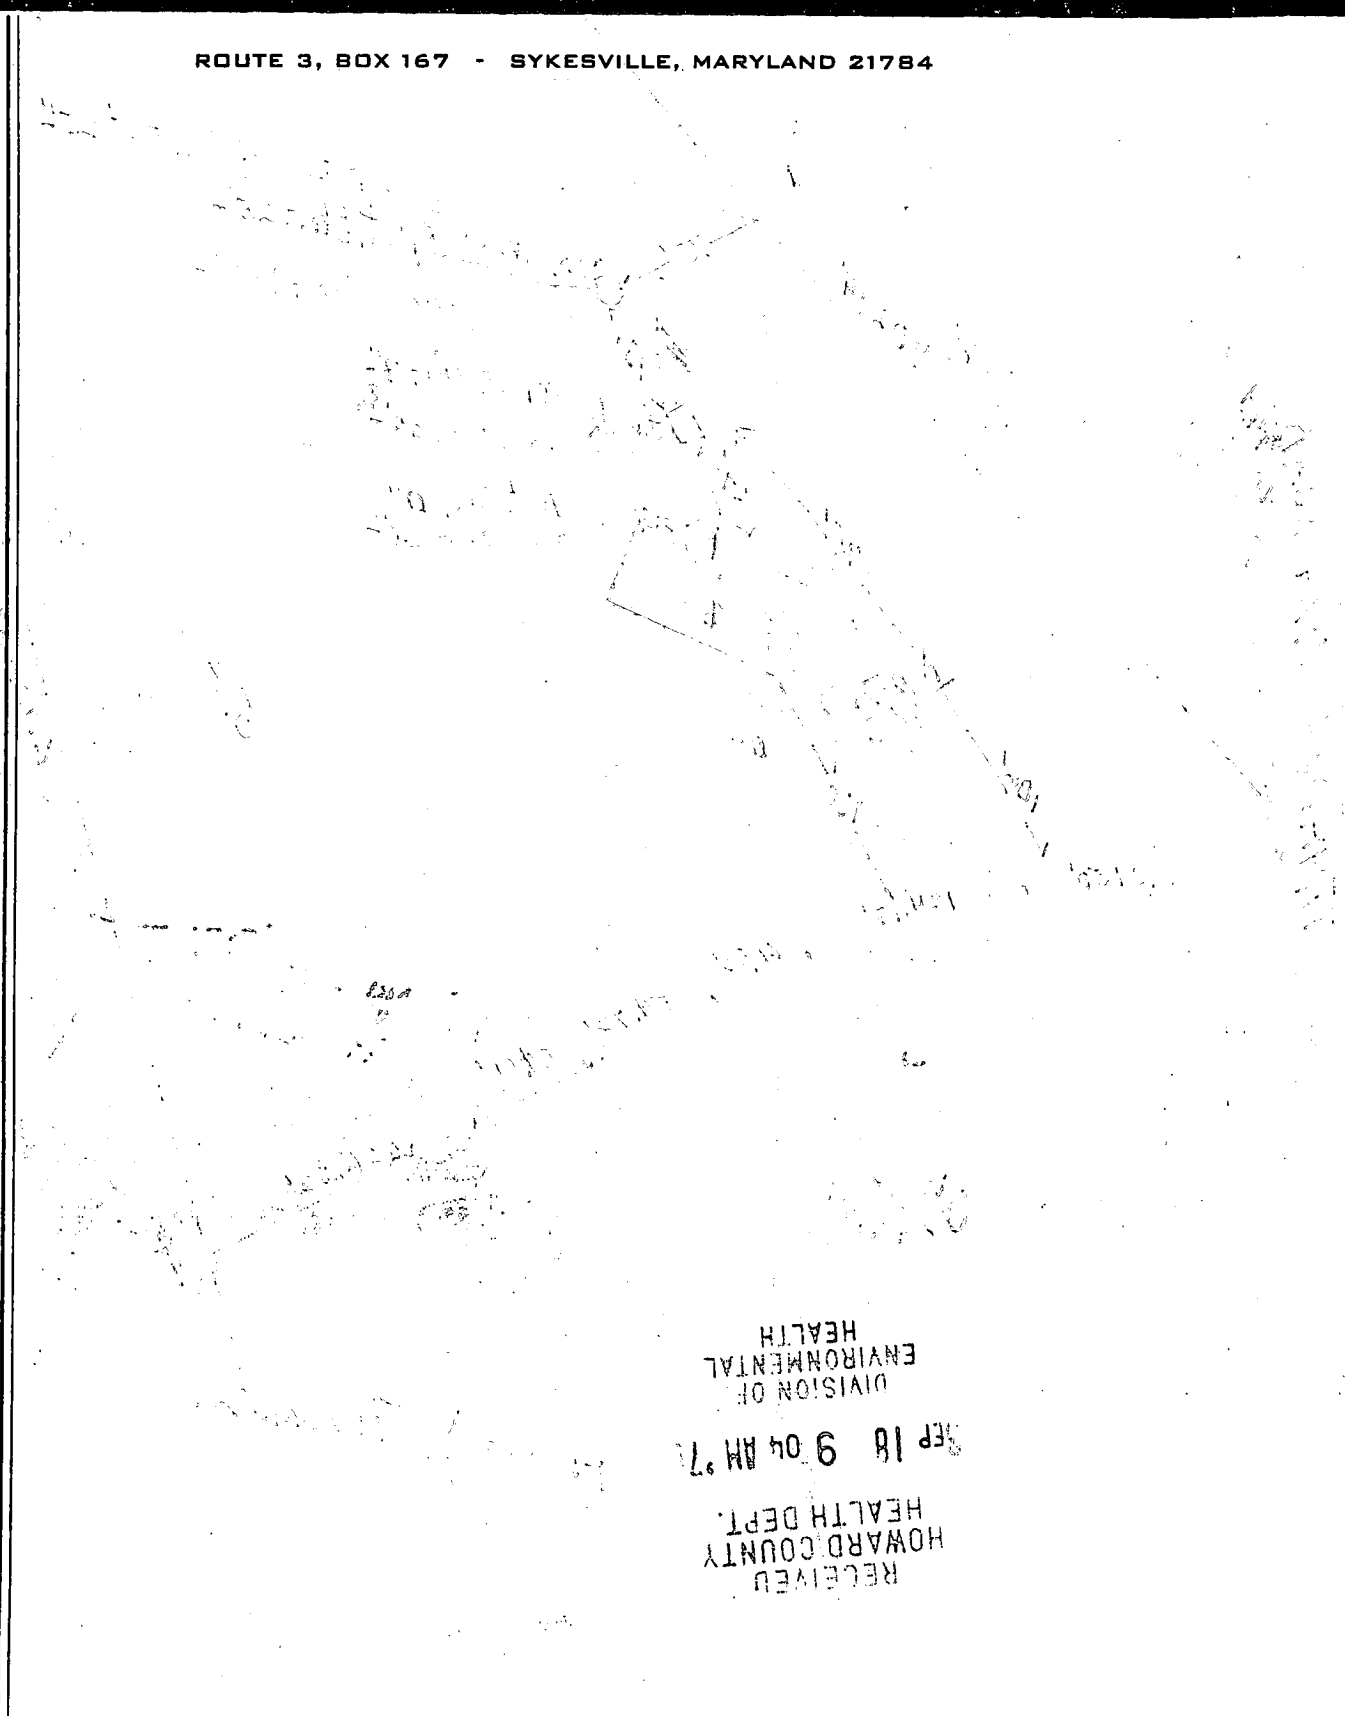

RECEIVED  
HOWARD COUNTY  
HEALTH DEPT.  
SEP 18 9 04 AM '71  
DIVISION OF  
ENVIRONMENTAL  
HEALTH

5/28/64 *Approved*

# PERMIT

P. 08490

A. 07272

SEWAGE DISPOSAL SYSTEM

MARYLAND STATE DEPARTMENT OF HEALTH

HOWARD COUNTY

ELLICOTT CITY

INDEXED

DISTRICT 3

DATE 5/27/64

Hudson Construction Co. IS PERMITTED TO INSTALL ☒ ALTER

ADDRESS Chapel Avenue, Ellicott City, Md. PHONE HO 5-2205

A SEWAGE DISPOSAL-SYSTEM LOCATED AT

SUBDIVISION ROAD LOT

PROPERTY OWNER Leonard Leonardi

ADDRESS Triadelphia Road, Ellicott City, Md.

SPECIFICATIONS Bath house and swimming pool

DRAIN FIELD DEPTH FEET, BOTTOM AREA SQ. FT.

SEEPAGE PITS ABSORBENT SIDE-WALL AREA SQ. FT.

SEPTIC TANK CAPACITY 1500 GALLONS

FOR GARBAGE GRINDER, INCREASE DISPOSAL AREA 22% & TANK CAPACITY 50%.

OTHER Leaching bed 30 ft. long by 30 ft. wide located 160 ft. from the unpaved entrance road in area tested. This places nearest edge of leaching bed about 180 ft. from the outside electric lights and in line with them. Depth of bed 4 ft. on right side.

PLANS APPROVED BY J. Hennigan DATE 8/21/63

FILL SEPTIC TANK AND DISTRIBUTION BOX WITH WATER BEFORE CALLING FOR AN INSPECTION. COVER NO WORK UNTIL INSPECTED AND APPROVED.

NEITHER THE HOWARD COUNTY COMMISSIONERS NOR THE HEALTH DEPARTMENT IS RESPONSIBLE FOR THE SUCCESSFUL OPERATION OF ANY SYSTEM.

A 07272





# APPLICATION

SEWAGE DISPOSAL TESTING

A. 07272

P. \_\_\_\_\_

MARYLAND STATE DEPARTMENT OF HEALTH

HOWARD COUNTY

ELLICOTT CITY

DISTRICT 3

DATE 8-9-63

*Leaching bed 30 ft long by 30 ft wide located 160 ft. from the unpaved entrance road in area tested. This places near edge of leaching bed about 180 ft. from the outside electric lights and in line with them. Depth of bed 4 ft. on side grade.*

*Hold for submission of Plans*

TO: THE COUNTY HEALTH OFFICER  
ELLICOTT CITY, MARYLAND

*1500 gal septic tank.*

I, HEREBY, APPLY FOR THE NECESSARY TESTS IN ORDER TO CONSTRUCT (OR RECONSTRUCT) A SEWAGE DISPOSAL SYSTEM.

PROPERTY OWNER

*Leonard Leonardi*

ADDRESS

PHONE

PROPERTY LOCATION:

SUBDIVISION

*Evergreen Valley*

LOT NO.

ROAD AND DESCRIPTION

*Indelphia St Rt 144*

OCCUPANT

PHONE

PERSON TO CONSTRUCT SYSTEM

ADDRESS

PHONE

SIZE OF LOT

*# 5 acres*

TYPE BLDG.

*Bath house and swimming pool*

NUMBER OF BEDROOMS

IF NOT SINGLE RESIDENCE DESCRIBE

*150 members*

SIGNATURE OF APPLICANT

*Leonard Leonardi*

APPROVED BY

*J. Hennigan*

FOR

*Leaching Bed*

(KIND OF SYSTEM)

DATE

*8-21-63*

REJECTED BY

FOR

(KIND OF SYSTEM)


DATE

HOLD PENDING FURTHER TESTS

DATE

REASONS FOR REJECTION OR HOLDING

## THIS IS NOT A PERMIT

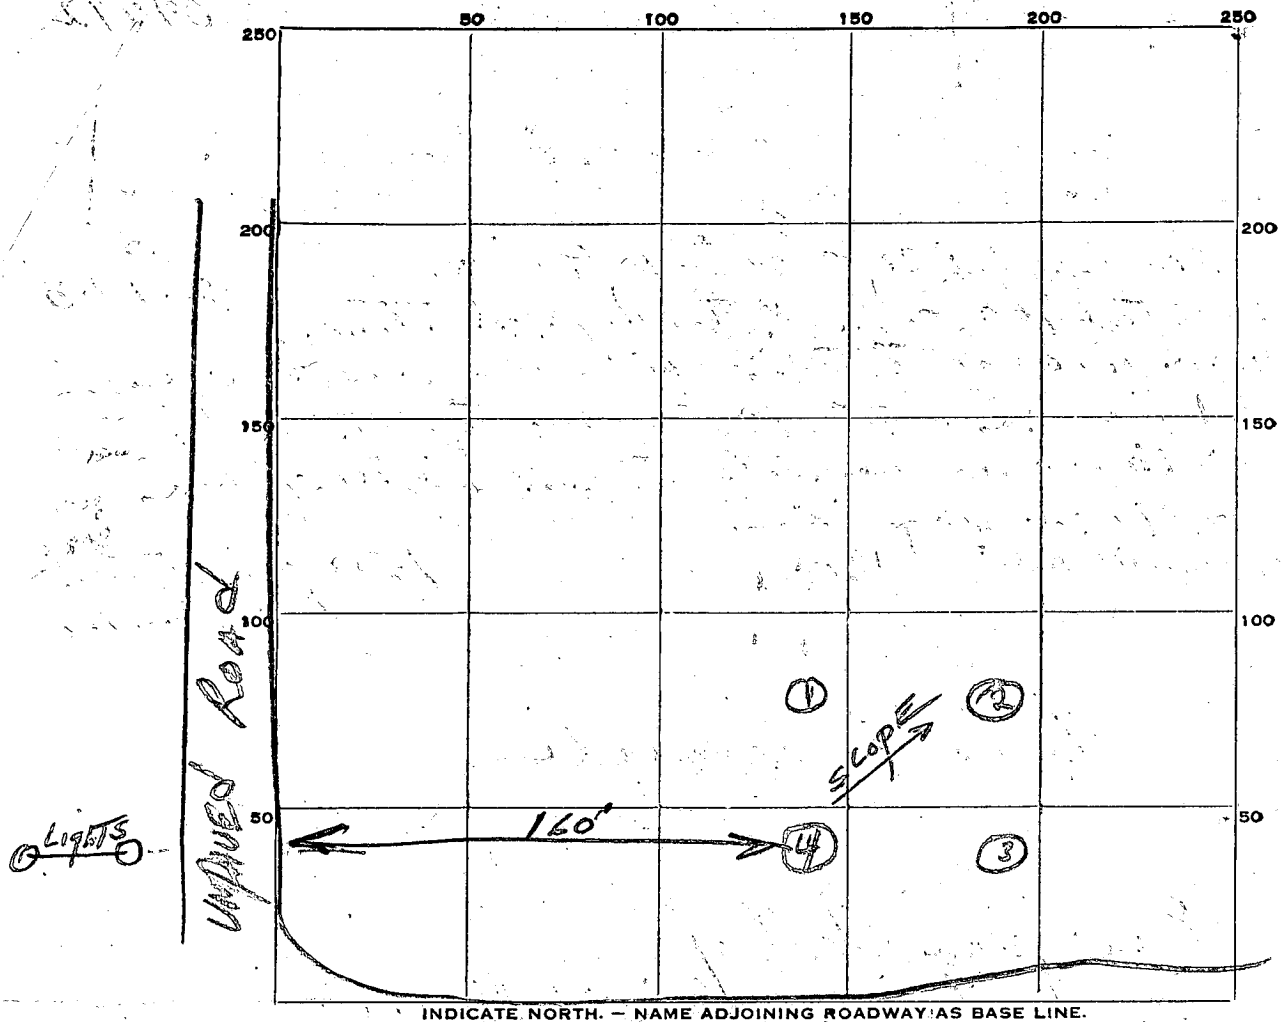

| DATE    | TEST NO. | DEPTH | PRE-WET |      | TEST - 1" DROP |      | TIME   |
|---------|----------|-------|---------|------|----------------|------|--------|
|         |          |       | START   | STOP | START          | STOP |        |
| 8-21-63 | 1        | 8'    | 1:28    | 1:30 | 1:30           | 1:34 | 4 min. |
|         | 2        | 4'    | 1:35    | 1:36 | 1:36           | 1:38 | 2 min. |
|         | 3        | 5'    | 1:39    | 1:40 | 1:40           | 1:42 | 2 min. |
|         | 4        | 8'    | 1:45    | 1:46 | 1:46           | 1:48 | 2 min. |
|         |          |       |         |      |                |      |        |
|         |          |       |         |      |                |      |        |
SOIL AUGER FINDING \_\_\_\_\_

TESTED BY *JH*

REMARKS

8-21-63  
ALSO PRESENT

LOT NO. \_\_\_\_\_