

2-19-87
2/24/87
12 noon
PM

PERMIT

SEWAGE DISPOSAL SYSTEM

MARYLAND STATE DEPARTMENT OF HEALTH

HOWARD COUNTY
BUREAU OF ENVIRONMENTAL HEALTH
461-9933

INDEXED
03-309967

P 38421
30327
A 30320

DISTRICT 3rd

DATE 1/13/87

DATE SYSTEM APPROVED 2/25/87

INSPECTOR C. Williams

Burgemeister - Bell, Inc. IS PERMITTED TO INSTALL ☒ ALTER ☐

ADDRESS 10331 S. Dolfield Road, Owings Mills, Maryland PHONE

SUBDIVISION Wynfield ROAD 2720 Wynfield Road LOT 26, Sec. 3,

PROPERTY OWNER John MacFarlane

ADDRESS

IF GARBAGE GRINDER IS USED INCREASE SEPTIC TANK CAPACITY BY 50% AND ABSORPTION AREA BY 22%.

GARBAGE GRINDER? YES ☒ NO ☐

SEPTIC TANK CAPACITY 2000 GALLONS NUMBER OF BEDROOMS 4

TRENCHES - 220 sq. ft. per bedroom. Trench to be 2 feet wide. Inlet 4 feet below original grade. Bottom maximum depth 9 feet below original grade. 5 feet of stone below distribution pipe.

LOCATION - Start the first trench 200 feet from the front lot line and 70 feet from the left lot line as seen when facing the property from Wynfield Road. Run trench(s) along contour toward right lot line.

NOTE - No trench to exceed 100 feet in length. If more than one trench used, a distribution box is required. Provide 6" - 8" diameter cleanout and cap to grade or above on septic tank. C.W.

septic installed w/wrong perc notes (30328), but no impact MR 10/30/91

PLANS APPROVED BY C. Williams DATE 6/17/86

COVER NO WORK UNTIL INSPECTED AND APPROVED.

NEITHER THE HOWARD COUNTY COUNCIL NOR THE HEALTH DEPARTMENT IS RESPONSIBLE FOR THE SUCCESSFUL OPERATION OF ANY SYSTEM.

NOTE: CLEANOUT REQUIRED EVERY 70 FEET OF SEWER LINE AND/OR AT 90° SWEEPS IN LINES FROM HOUSE TO DRAIN FIELDS.

NOTE: ALL PARTS OF SEPTIC SYSTEMS (I.E., TANK, DISTRIBUTION BOX, TRENCHES) TO BE 100 FEET FROM WELL. (UNLESS OTHERWISE SPECIFICALLY AUTHORIZED)

NOTE: IF DEEP TRENCHES ARE USED CALL FOR INSPECTION BEFORE AND AFTER PLACING GRAVEL IN TRENCHES.

NOTE: NO DRY WELL SHALL EXCEED 15 FOOT IN DIAMETER. NO ABSORPTION TRENCH TO EXCEED 100 FEET IN LENGTH.

NOTE: ALL PIPE FROM HOUSE TO SEPTIC TANK MUST BE CAST IRON OR SCHEDULE 40 PVC OR ABS.

PERMIT VOID AFTER TWO YEARS.

NOTE: INSTALL STAND PIPE ON SEPTIC TANK AND DRY WELL. STAND PIPES MUST BE 6 INCHES IN DIAMETER. CAST IRON, CONCRETE OR TERRA COTTA OR PVC OR ABS ACCEPTED. IF TOP OF SEPTIC TANK IS DEEPER THAN 3 FEET, MANHOLE TO GRADE REQUIRED.


NOTE: DISTRIBUTION BOXES MUST HAVE BAFFLES.

*INSTALLER IS RESPONSIBLE FOR OBTAINING FINAL APPROVAL ON THIS PERMIT

*CALL 461-9933 FOR INSPECTION OF SEPTIC SYSTEMS.

EH - 2-1186

30327A 30328

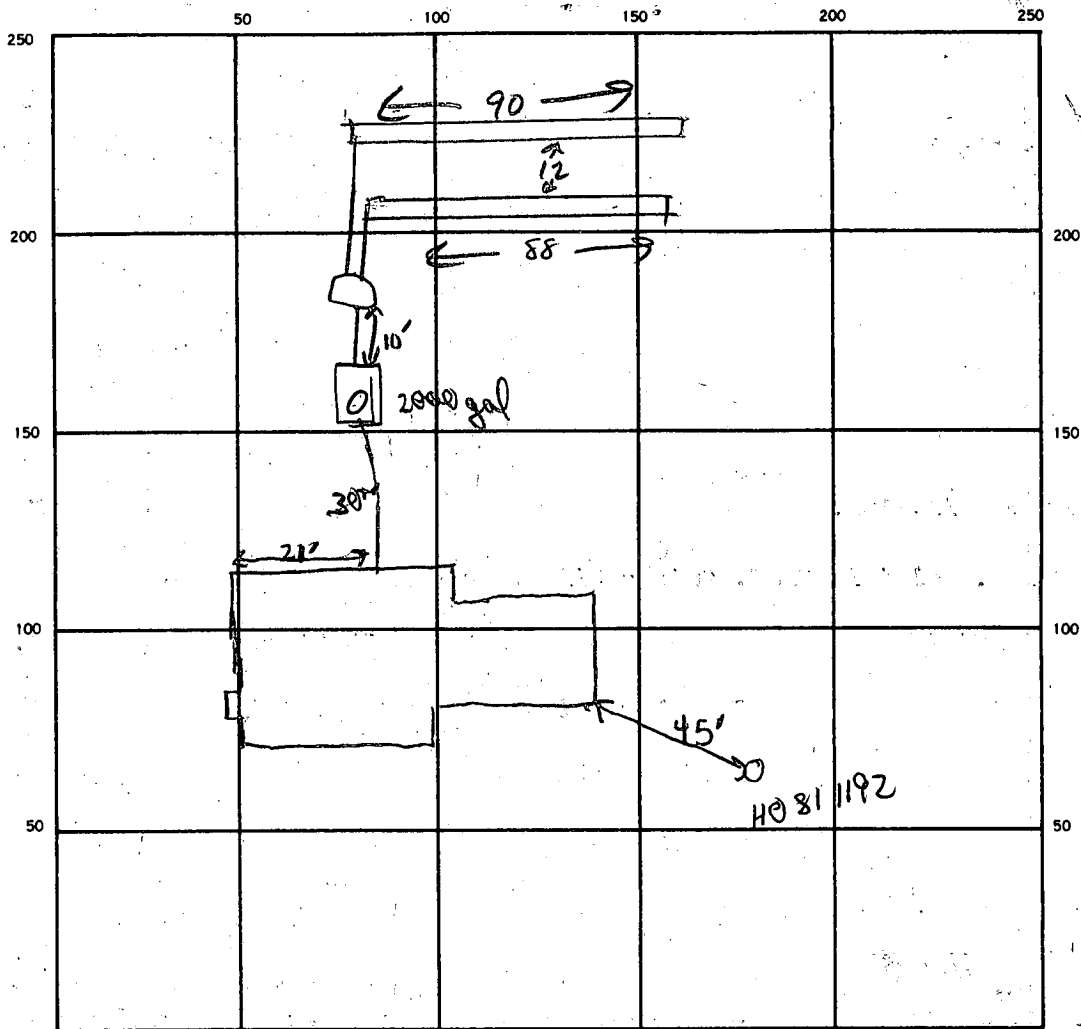

INDICATE NORTH. — NAME ADJOINING ROADWAY AS BASE LINE.

SEPTIC TANK, LEVEL 2000 gal. CLEANOUTS ST - MAHOLE TO GRADE ✓

DISTRIBUTION BOX, LEVEL ✓

DRAIN FIELD/TILE FIELD, DEPTH 9 FT. TRENCH WIDTH 2 FT. INLET DEPTH 4 FT.

EFFECTIVE GRAVEL DEPTH 5 FT. TOTAL LENGTH 178 FT.

NUMBER OF TRENCHES 2(88+90) ONE SIDEWALL/BOTTOM AREA 1890 SQ. FT.

DRYWELL INSIDE DIAMETER — FT. EFFECTIVE DEPTH BELOW INLET — FT.

TOTAL ABSORBENT AREA 890 SQ. FT.

REMARKS 2/19/87 Adjusting location of trenches to reduce tree clearing
To compensate trenches will be longer but w/ depth 8-9' along
contour. OK to start trenches 172. & begin adding stone to trench #1

2/24/87 NO FURTHER WORK DONE ON TRENCHES. S. ABEL

2/25/87 OK TO COVER ALL,

DATE SYSTEM APPROVED 2/25/87

INSPECTOR C. W. Allen

88
 2 176
 5 880
 5
 38
 35
 30

34
 178
 5
 890

PRELIMINARY

APPLICATION

SEWAGE DISPOSAL TESTING

STATE OF MARYLAND - DEPARTMENT OF HEALTH AND MENTAL HYGIENE

A 30327
P _____

HOWARD COUNTY HEALTH DEPARTMENT
ENVIRONMENTAL HEALTH SERVICES

P.O. BOX 476 ELLICOTT, MARYLAND 21043
TELEPHONE: 992-2330

DISTRICT 3rd.

DATE 10/31/79

TO: THE COUNTY HEALTH OFFICER
ELLICOTT CITY, MARYLAND

I HEREBY APPLY FOR THE NECESSARY TEST IN ORDER TO CONSTRUCT (OR RECONSTRUCT) A SEWAGE DISPOSAL SYSTEM.

PROPERTY OWNER Land Associates

ADDRESS 3450 Ft. Meade Rd., No. 206, Laurel, Md. 20810 PHONE Tom Munz - 792-2242
or Ted Snovell - 265-6543

PROPERTY LOCATION:

SUBDIVISION Hoffman property

ROAD AND DESCRIPTION Route 144

SIZE OF LOT 3 acres plus TYPE BLDG. 3 or 4 bedrooms

THE SYSTEM INSTALLED UNDER THIS APPLICATION IS ACCEPTABLE ONLY UNTIL PUBLIC FACILITIES BECOME AVAILABLE.

I FULLY UNDERSTAND THE FEE CONNECTED WITH THE FILING OF THIS PERC TEST APPLICATION IS NON-REFUNDABLE UNDER

ANY CIRCUMSTANCES.

SIGNATURE OF APPLICANT /s/ Ted Snovell for Land Associates

APPROVED BY R.H. & D.W.M. FOR DIRY WELL DATE 12/27/79



REJECTED BY _____ FOR _____ DATE _____

HOLD PENDING FURTHER TESTS _____ DATE _____

REASONS FOR REJECTION OR HOLDING 11/27/79 PERC OK BUT HOLD FOR REVIEW WATER RATE


THIS IS NOT A PERMIT

SOIL PROFILE

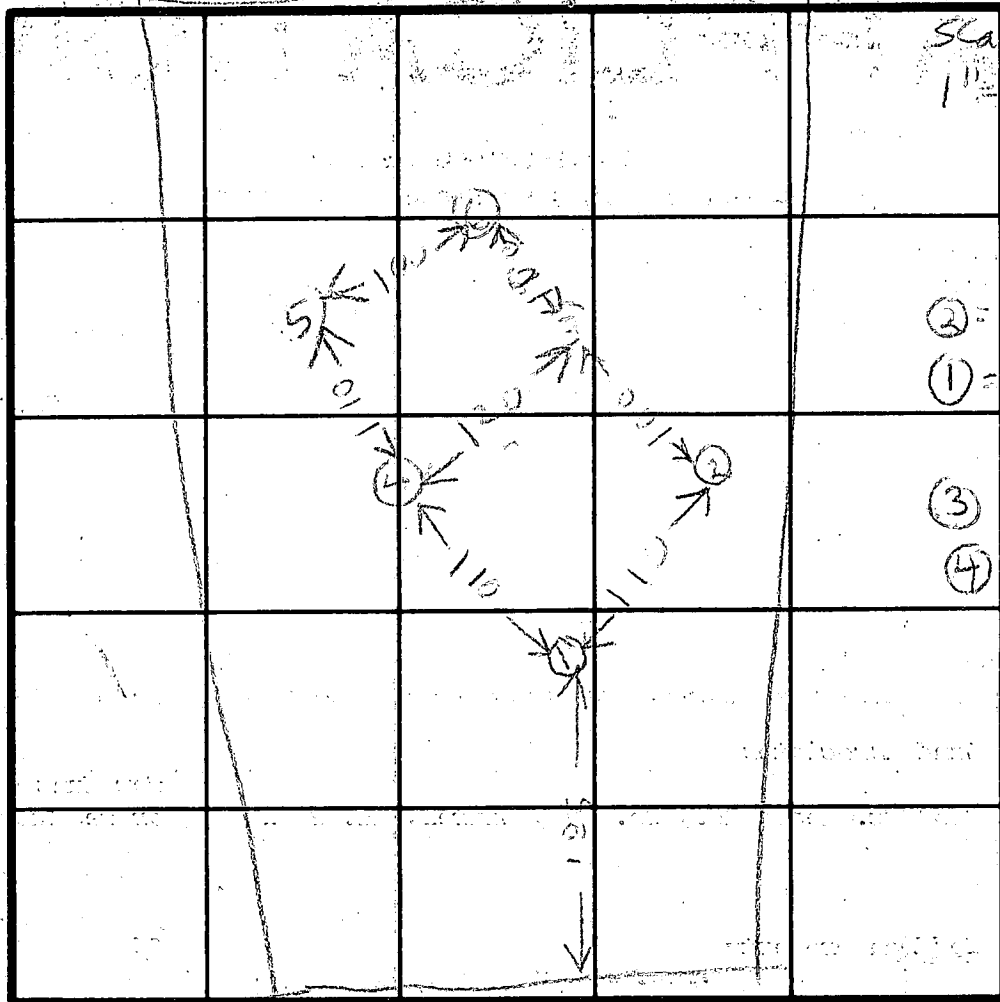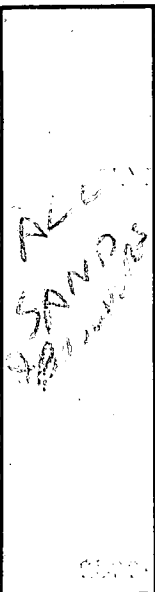

Scale
1" = 100'

- ② = HIGHEST
- ① = NEXT HIGHEST
- ③ = LOWEST
- ④ = NEXT LOWEST

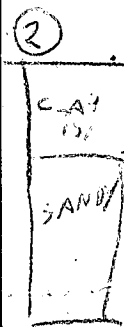

INDICATE NORTH - NAME ADJOINING ROADWAY AS BASE LINE.

UN NAMED RD

DATE	TEST NO.	DEPTH	PRE-WET		TEST - 1" DROP		TIME
			START	STOP	START	STOP	
11/28/77	1S	5	1045	1047	1047	1049	2
	1D	14	1045	1049	1049	1053	4
	2D	14	1056	1111	1111	1136	25
	2S	5	1056	1107	1057	1102	4
	3S	4	1104	1106	1106	1109	2
	3D	14 1/2	1104	1128	1108	1122	14
	4S	5	1129	1130	1130	1133	3
	4D	13 1/2	1128	1130	1130	1134	4
	5V	13	SEC SOIL PROFILE				
	6V	10	WATER		957		

REMARKS HOLE ⑥ IS ABOUT 6 FT LOWER THAN HOLE ③

HOLE ⑦ IS LOWER THAN ③ ALSO

TYPE OF SOIL

TESTED BY R.H. & R.D.

ALSO PRESENT J. B. Bussan

PRELIMINARY

APPLICATION

SEWAGE DISPOSAL TESTING

STATE OF MARYLAND - DEPARTMENT OF HEALTH AND MENTAL HYGIENE

A 30327

P _____

HOWARD COUNTY HEALTH DEPARTMENT
ENVIRONMENTAL HEALTH SERVICES

P.O. BOX 476 ELLICOTT, MARYLAND 21043
TELEPHONE: 992-2330

DISTRICT 3rd.

DATE 10/31/79

TO: THE COUNTY HEALTH OFFICER
ELLICOTT CITY, MARYLAND

I, HEREBY, APPLY FOR THE NECESSARY TEST IN ORDER TO CONSTRUCT (OR RECONSTRUCT) A SEWAGE DISPOSAL SYSTEM.

PROPERTY OWNER Land Associates

ADDRESS 3450 Ft. Meade Rd., No. 206, Laurel, Md. 20810 PHONE Tom Munz - 792-2242
or Ted Snovell - 265-6543

PROPERTY LOCATION:

SUBDIVISION Hoffman property LOT NO. 26

ROAD AND DESCRIPTION Route 144

SIZE OF LOT 3 acres plus TYPE BLDG. 3 or 4 bedrooms

THE SYSTEM INSTALLED UNDER THIS APPLICATION IS ACCEPTABLE ONLY UNTIL PUBLIC FACILITIES BECOME AVAILABLE.

I FULLY UNDERSTAND THE FEE CONNECTED WITH THE FILING OF THIS PERC TEST APPLICATION IS NON-REFUNDABLE UNDER

ANY CIRCUMSTANCES.

SIGNATURE OF APPLICANT /s/ Ted Snovell for Land Associates

APPROVED BY _____ FOR _____ DATE _____

REJECTED BY _____ FOR _____ DATE _____

HOLD PENDING FURTHER TESTS _____ DATE _____

REASONS FOR REJECTION OR HOLDING 11/27/79 PERC OK BUT HOLD FOR REVIEW WATER R#

THIS IS NOT A PERMIT


26

SOIL PROFILE

ALL SANDS & Boulders

ALL SANDY MICA

ALL SAND
WATER

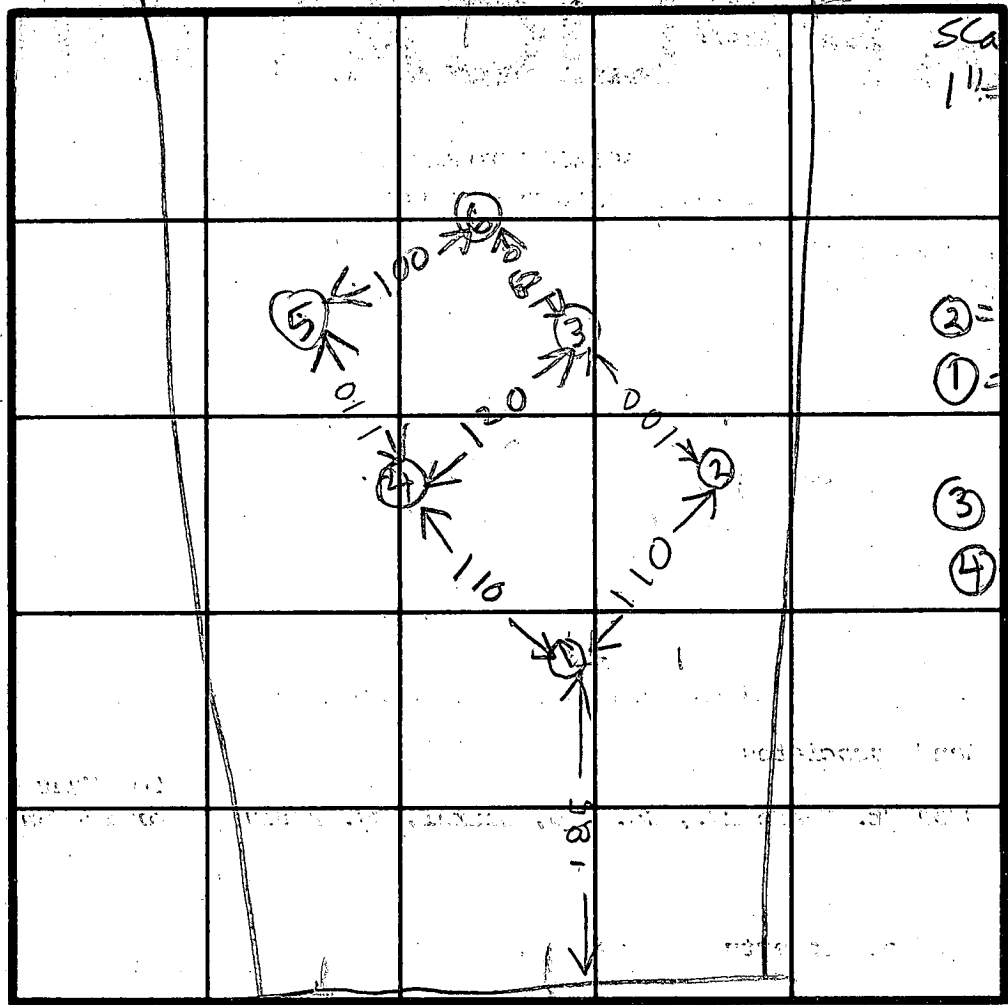

Scale 1" = 100'

LOT 26

② = HIGHEST
① = NEXT HIGHEST
③ = LOWEST
④ = NEXT LOWEST

②
CLAY 15H
SANDY
14

INDICATE NORTH - NAME ADJOINING ROADWAY AS BASE LINE.

UN NAMED RD

DATE	TEST NO.	DEPTH	PRE-WET		TEST - 1" DROP		TIME
			START	STOP	START	STOP	
11/25/79	1S	5	1045	1047	1047	1049	2
	1D	14	1046	1049	1049	1053	4
	2D	14	1056	1111	1111	1136	25
	2S	5	1056	1057	1057	1101	4
	3S	4	1104	1106	1106	1108	2
	3D	14 1/2	1104	1108	1108	1122	14
	4S	5	1129	1130	1130	1133	3
	4D	13 1/2	1128	1130	1130	1134	4
	5V	13	SEE	SOIL	PROFILE		
	6V	10	WATER	9 FT			

8 min. Ave.
4' inlet


REMARKS HOLE ⑥ IS ABOUT 6 FT LOWER THAN HOLE ③
HOLE ⑤ IS LOWER THAN ③ ALSO

TYPE OF SOIL

TESTED BY R.H. & R.D.

ALSO PRESENT Jim Duszycki

Permit # 71478

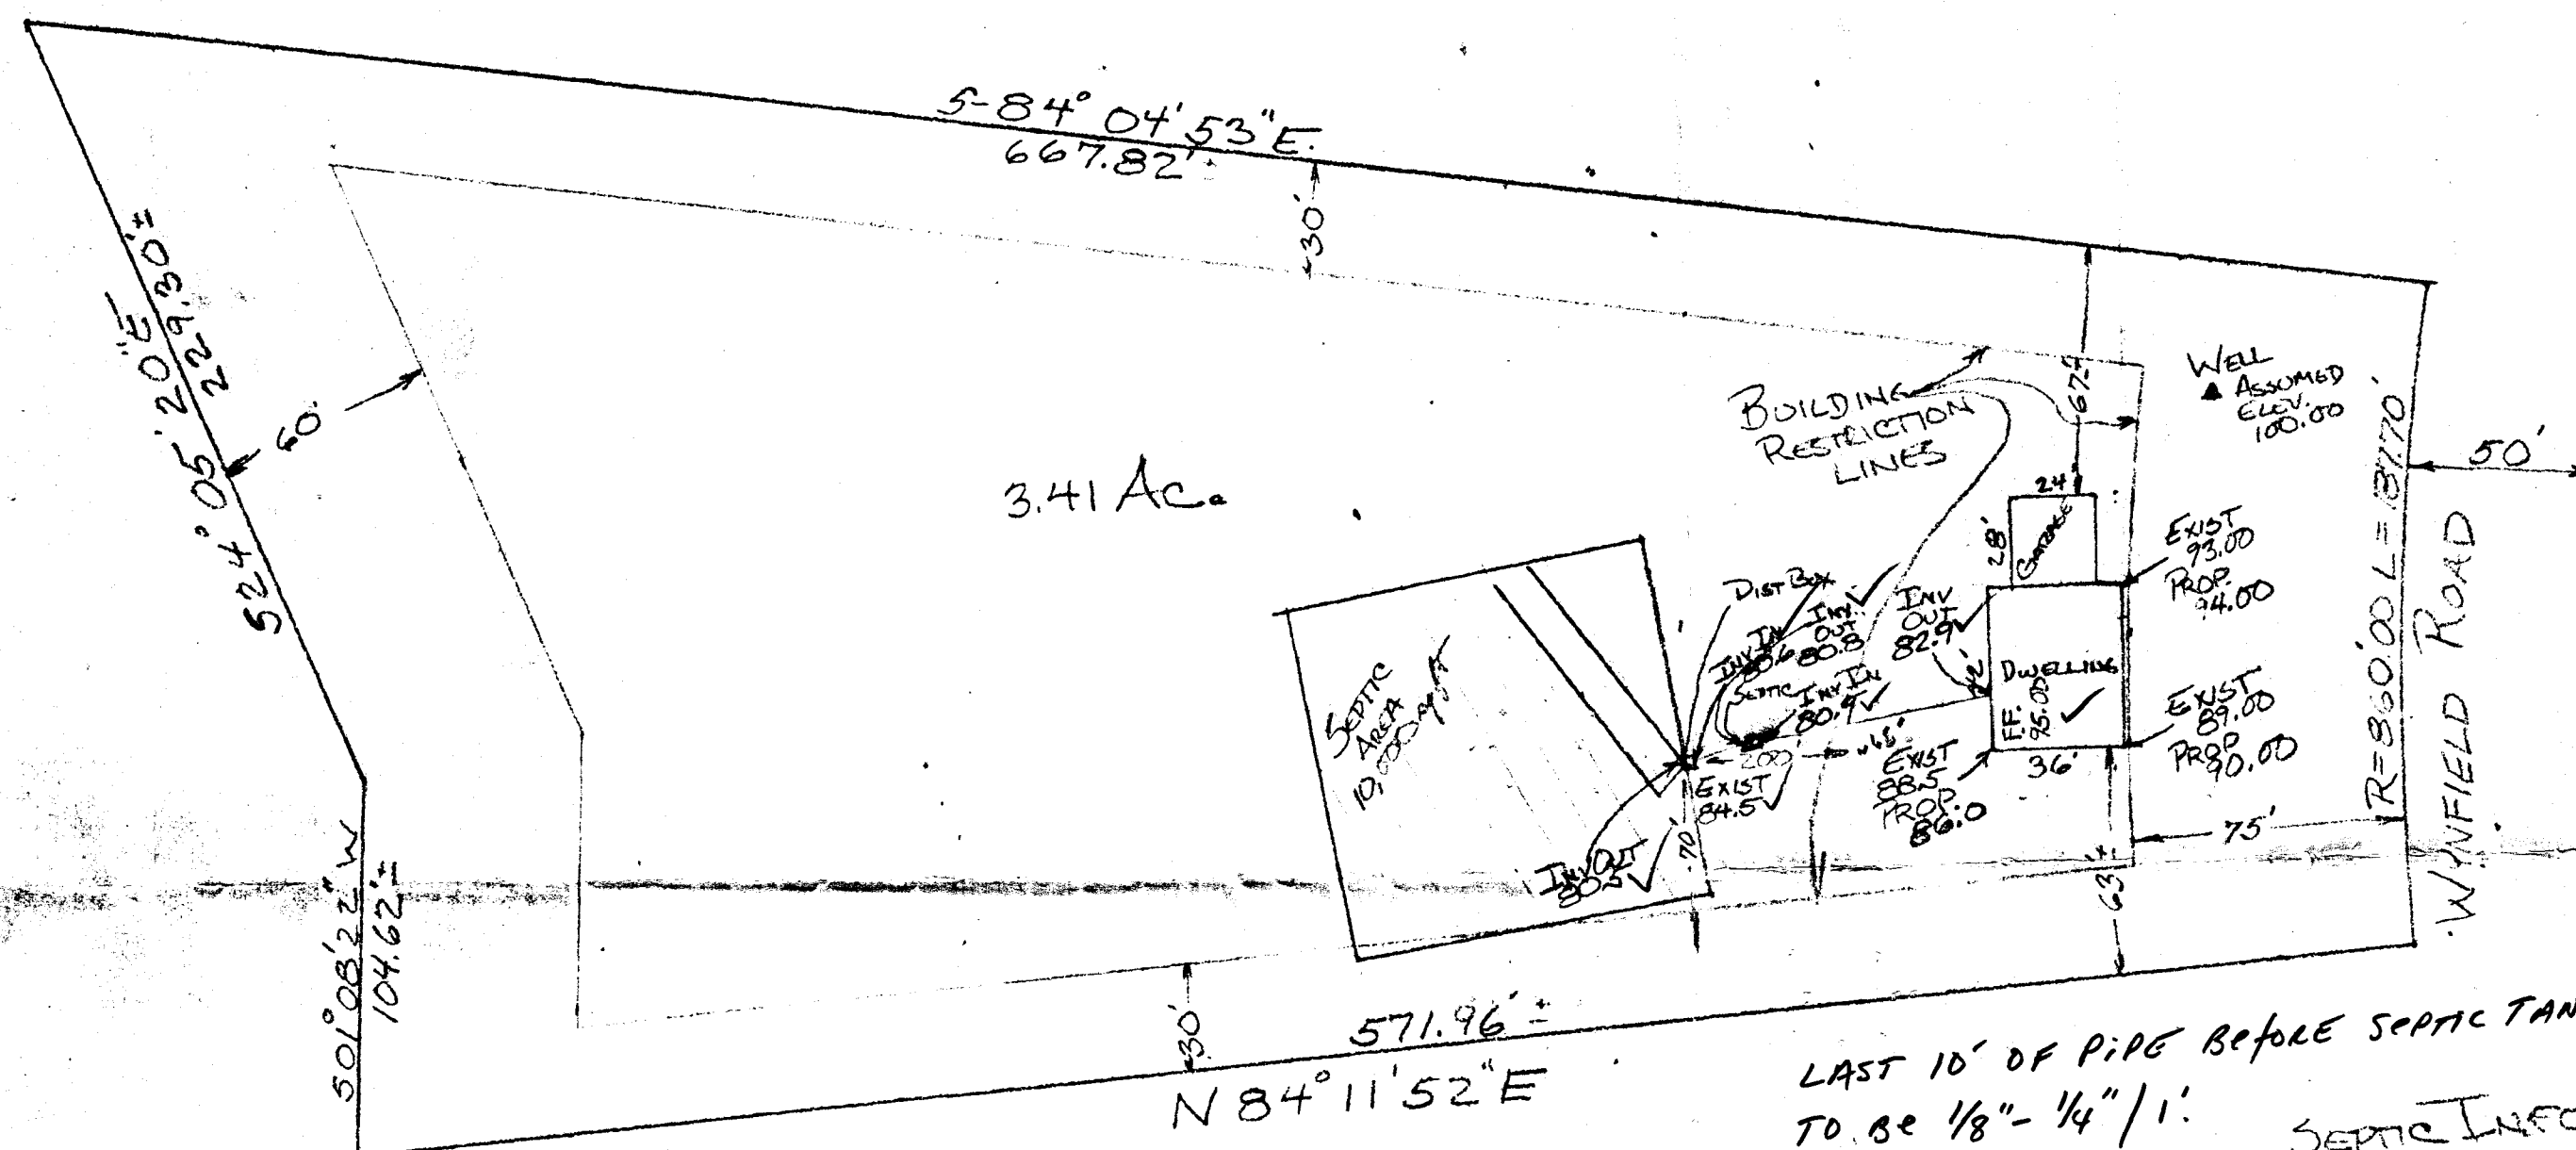

SCALE 1" = 50'

LAST 10' OF PIPE BEFORE SEPTIC TANK
TO BE 1/8" - 1/4" / 1'

7/21/84
elevations &
S.H.W.

SEPTIC INFO

180' / BEDROOM ✓
4 BED ROOMS 720' ✓
5' / lin ft. 144 LIN FT ✓
TRENCH

4-9
180' / 184'
INLET TO BE 4' BELOW
ORIGINAL GRADE
5' OF STONE BELOW INLET ✓

LOT 26
WYNFIELD ESTATES
SECTION 3
PL # 5458

Bldg. PERMIT SIGNED
AND RETURNED 7-21-84
BY # 71478


CUSTOM BUILT RESIDENCE

MR. & MRS. JOHN MACFARLANE
WYNFIELD RD HOWARD COUNTY MD



MATTHEWS - BROWN
CONTRACTORS INC.

1707 Reisterstown Rd.
Pikesville Md. 21208
484-8500, 8501 Lic. 76
Drawn by C.M. Brown Jr.

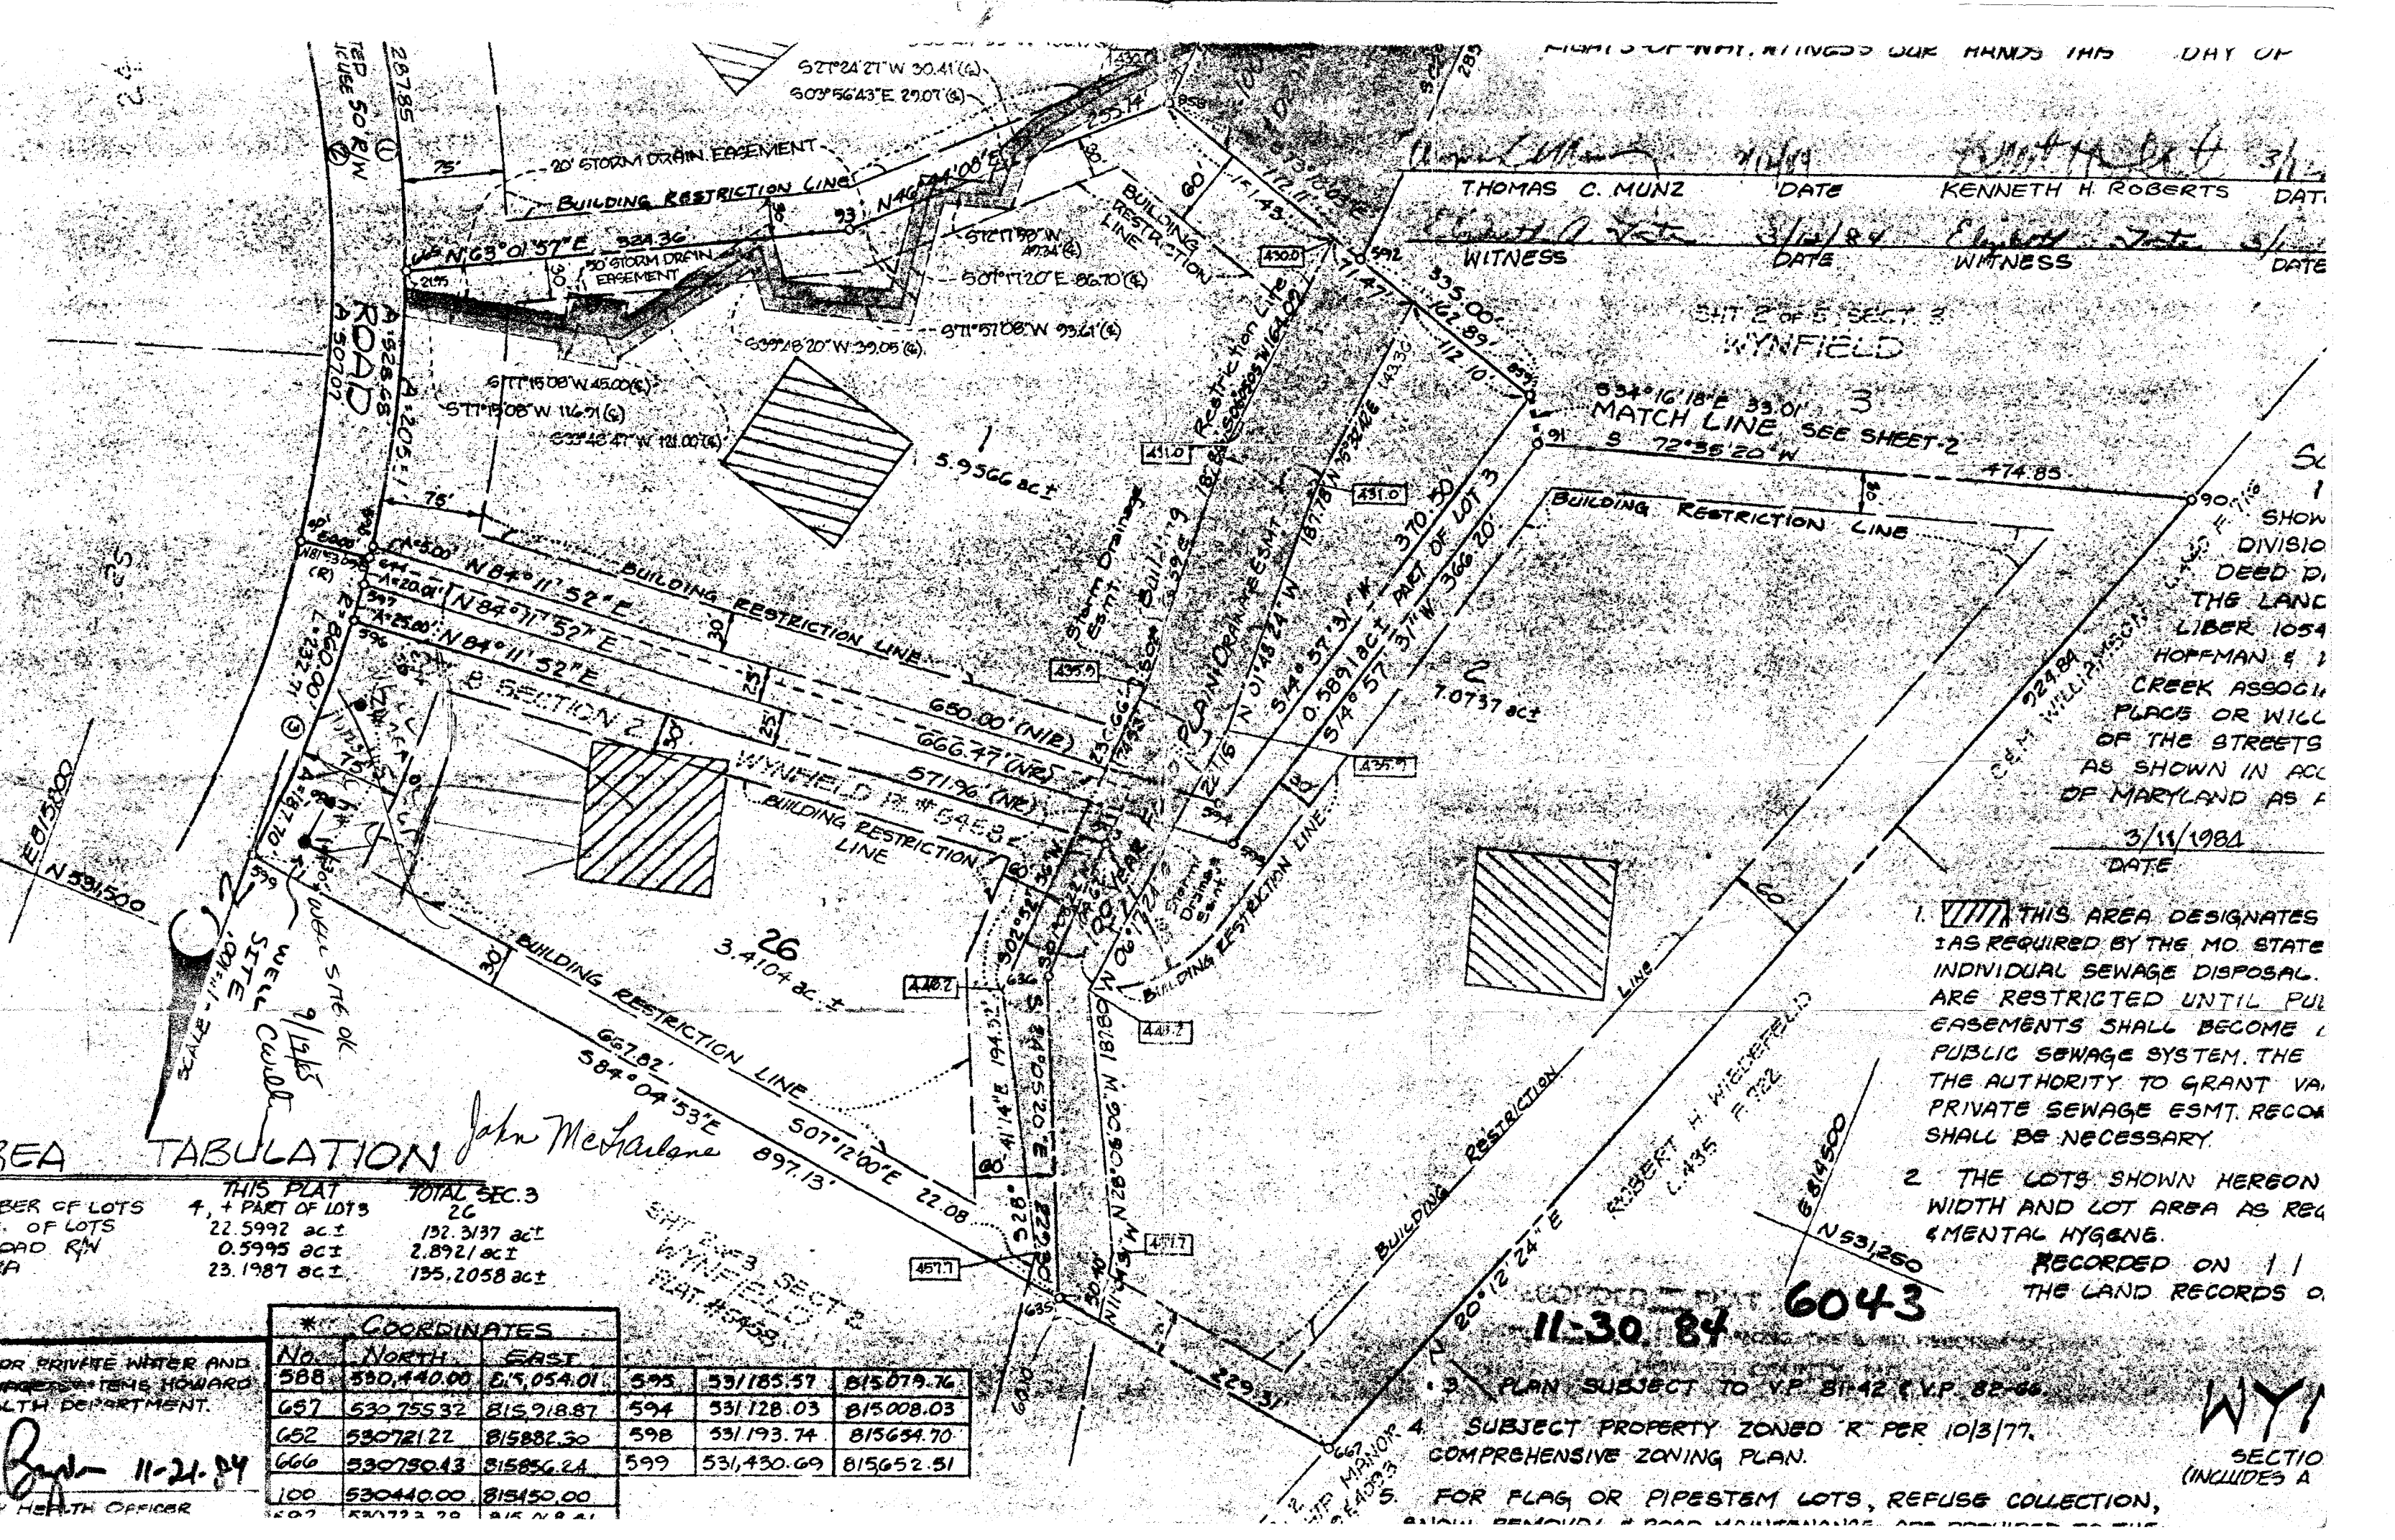

THOMAS C. MUNZ DATE 3/11/84
WITNESS DATE 3/11/84
KENNETH H. ROBERTS DATE 3/11/84
WITNESS DATE 3/11/84

SECTION 3
WYNFIELD
MATCH LINE SEE SHEET 2

SHOW
DIVISIO
DEED DI
THE LAND
LIBER 1054
HOFFMAN & I
CREEK ASSOCI
PLACE OR WILL
OF THE STREETS
AS SHOWN IN AC
OF MARYLAND AS F
3/11/1984
DATE

1. THIS AREA DESIGNATES
AS REQUIRED BY THE MD STATE
INDIVIDUAL SEWAGE DISPOSAL.
ARE RESTRICTED UNTIL PUL
EASEMENTS SHALL BECOME
PUBLIC SEWAGE SYSTEM. THE
THE AUTHORITY TO GRANT VA
PRIVATE SEWAGE ESMT. RECO
SHALL BE NECESSARY.
 2. THE LOTS SHOWN HEREON
WIDTH AND LOT AREA AS REQ
MENTAL HYGENE.
- RECORDED ON 11
THE LAND RECORDS O

11-30-84 6043

3. PLAN SUBJECT TO V.P. 8142 (V.P. 82-86)
4. SUBJECT PROPERTY ZONED R PER 10/3/77.
COMPREHENSIVE ZONING PLAN.
5. FOR FLAG OR PIPESTEM LOTS, REFUSE COLLECTION,
SMALL REMOVAL & ROAD MAINTENANCE ARE REQUIRED TO THE

WYI
SECTION
(INCLUDES A

AREA TABULATION John McLaure

THIS PLAT	TOTAL SEC. 3
4, + PART OF LOTS	26
22.5992 ac±	132.3137 ac±
0.5995 ac±	2.8921 ac±
23.1987 ac±	135.2058 ac±

* COORDINATES	No.	NORTH	EAST	No.	NORTH	EAST
	588	530,440.00	815,054.01	595	531,185.57	815,079.76
	657	530,755.32	815,918.87	594	531,128.03	815,008.03
	652	530,721.22	815,882.30	598	531,193.74	815,634.70
	666	530,750.43	815,856.24	599	531,430.69	815,652.51
	100	530,440.00	815,450.00			

OR PRIVATE WATER AND
WATER SYSTEMS HOWARD
ALTH DEPARTMENT.
11-21-84
HEALTH OFFICER

B 1 8650	SEQUENCE NO. (OEP USE ONLY)	STATE OF MARYLAND PERMIT TO DRILL WELL please print or type	OEP PERMIT NUMBER H0-81-1192
Date Received <u>11/6/85</u> 090785		LOCATION OF WELL H0-81-1192	
OWNER INFORMATION McFarlane		8 COUNTY H0	
15 Last Name McFarlane		21 H0	
Owner C. McFarlane		23 SUBDIVISION H0	
First Name C. McFarlane		42 H0	
Street or RFD 4329 R.R. 1 + NY DR.		SECTION 9 LOT 26	
36 4329 R.R. 1 + NY DR.		44 9 46 26	
Town West Friendship		52 NEAREST TOWN West Friendship	
57 West Friendship		71 West Friendship	
70 State 72 MD		MILES FROM TOWN (enter 0 if in town) 1 3/4 MI	
Zip 21043		73 1 76 3/4 77 MI	
78 21043		79 MI	
DRILLER INFORMATION Driller's Name <u>Joseph L. Mayne</u> 238			
Firm Name <u>Joseph L. Mayne Well Drilling</u>			
Address <u>5512 Ridge Rd. Mt. Airy MD. 21771</u>			
Signature <u>Joseph L. Mayne</u> Date <u>11/14/85</u>			
77 License No. 80 238			
78 238			
79 MI			
WELL INFORMATION APPROX. PUMPING RATE (GAL. PER MIN.) 5			
AVERAGE DAILY QUANTITY NEEDED (GAL. PER DAY) 500			
USE FOR WATER (CIRCLE APPROPRIATE BOX) ☒ HOME (SINGLE OR DOUBLE HOUSEHOLD UNIT ONLY) ☐ FARMING (LIVESTOCK WATERING & AGRICULTURAL IRRIGATION) ☐ INDUSTRIAL, COMMERCIAL, STATE AND FEDERAL GOV. OTHER (REQUIRES APPROPRIATION PERMIT) ☐ PUBLIC OR PRIVATE WATER COMPANY (REQUIRES APPROPRIATION PERMIT AND STATE HEALTH DEPARTMENT APPROVAL) ☐ TEST, OBSERVATION, MONITORING (MAY REQUIRE APPROPRIATION PERMIT)			
NOT TO BE FILLED IN BY DRILLER HEALTH DEPARTMENT APPROVAL COUNTY NAME <u>Howard</u> COUNTY NO. <u>A30328</u> OEP SIGNATURE <u>Joseph L. Mayne</u> STATE HEALTH INSERT S 41 DATE ISSUED 092585 CO SIGNATURE <u>Joseph L. Mayne</u> EXP. DATE 3/25/85 NORTH GRID 531000 EAST GRID 0815000			
APPROXIMATE DEPTH OF WELL 300 FEET			
APPROXIMATE DIAMETER OF WELL <u>6</u> INCH			
METHOD OF DRILLING (circle one) ☒ BORED (or Augered) ☐ JETTED ☐ Jetted & DRIVEN ☒ AIR-ROTARY ☐ AIR-PERCussion ☐ ROTARY (Hydraulic Rotary) ☐ CABLE ☐ REVERSE-ROTARY ☐ Drive-POINT other _____			
REPLACEMENT OR DEEPEMED WELLS (CIRCLE APPROPRIATE BOX) ☒ THIS WELL WILL NOT REPLACE AN EXISTING WELL ☐ THIS WELL WILL REPLACE A WELL THAT WILL BE ABANDONED AND SEALED ☐ THIS WELL WILL REPLACE A WELL THAT WILL BE USED AS A STANDBY ☐ THIS WELL WILL DEEPEMED AN EXISTING WELL PERMIT NUMBER OF WELL TO BE REPLACED OR DEEPEMED (IF AVAILABLE) 41			
Not to be filled in by driller (OEP USE ONLY) APPROP. PERMIT NUMBER 54 GAP 63 FORCE C6 WRITE INITIALS IN BOX PERMIT No. H0-81-1192			
SPECIAL CONDITIONS			

Review

FIELD DATA SHEET
HOWARD COUNTY WELL YIELD TEST

Well Permit No. HO - SI-1192
Location of property (road) Wynfield Road
Subdivision Wynfield Lot 24 Block Plat Sec.
Well Driller Joseph Mayne Owner John McFarlane

Depth of well 245 ft
Distance of measuring point (M.P.) above ground 1
Static water level (S.W.L.) below M.P. 37

∴ High rate pumping -- reservoir drawdown

Time pump started 7:30 Pumping rate 10
Total time 30 min to reach pumping water level 148 ft. below M.P.

11. Recovery pump test data - observations to be recorded every 15 minutes

[illegible]

FIELD DATA SHEET
HOWARD COUNTY WELL YIELD TEST

Well Permit No. HO - 81-1192
Location of property (road) Wynfield Road
Subdivision Wynfield Lot 26 Block Plat Sec. 3
Well Driller Joseph Mause Owner John McFarlane


Depth of well 250
Distance of measuring point (M.P.) above ground 1
Static water level (S.W.L.) below M.P. 36

I. High rate pumping -- reservoir drawdown

Time pump started 8:00 Pumping rate 10
Total time 45 min to reach pumping water level 235 ft. below M.P.

II. Recovery pump test data - observations to be recorded every 15 minutes

[illegible]

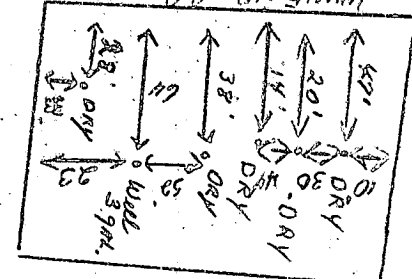

Page 1 of 1
Date 11/21/86

Review OK'd (BN) 2/21/86

FIELD DATA SHEET
HOWARD COUNTY WELL YIELD TEST

Well Permit No. HO - 81-1192
Location of property (road) Wynfield Rd
Subdivision Wynfield Lot 26 Block Plat Sec. III
Well Driller Joseph Mayne Owner John C Mac Hartane Jr.
Depth of well 245'
Distance of measuring point (M.P.) above ground 1'
Static water level (S.W.L.) below M.P. 37'

I. High rate pumping -- reservoir drawdown

Time pump started 7:30 Pumping rate 10
Total time 30 min to reach pumping water level 148 ft. below M.P.

II. Recovery pump test data - observations to be recorded every 15 minutes

TIME (in 15 minute intervals)	WATER LEVEL below M.P.	PUMPING RATE time to fill 5 gallon bucket	FLOW METER READING (if used)	CALCULATED FLOW (gallons per minute)
7:45	101	6 sec.		10
8:00	148	6		10
8:15	148	20		3
8:30	148	20		3
8:45	148	20		3
9:00	148	20		3
9:15	145	20		3
9:30	149	17		3 1/2
9:45	149	20		3
10:00	148	20		3
10:15	148	20		3
10:30	148	20		3
10:45	148	20		3
11:00	149	20		3
11:15	149	20		3
11:30	149	20		3
11:45	148	20		3
12:00	148	20		3
12:15	148	20		3
12:30	148	20		3
12:45	148	20		3
1:00	148	20		3
1:15	148	20		3
1:30	148	20		3
1:45	148	20		3
2:00	148	20		3

HOWARD COUNTY HEALTH DEPARTMENT

BUREAU OF ENVIRONMENTAL HEALTH


Box 476 Ellicott City, Md. 21043

PUMP INSTALLATION

THE FOLLOWING STATEMENT MUST BE COMPLETED BY THE HOME OWNER
WHEN A PUMP IS INSTALLED BY A PERSON OTHER THAN THE WELL
DRILLER:

My well driller is not to install the pump for my water well, and I
hereby certify that it will be my responsibility to have a Pump Permit
taken out by a registered master plumber or certified pump installer.
It will be my responsibility to notify the Health Department before
and during the installation so that inspections can be made by their
representative. (Pursuant to Chapter XVII, of the Plumbing Code of
Howard County.)

Lot 26 Sec. 3 Wynfield

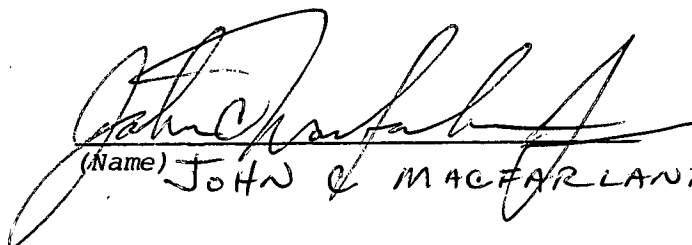
(Name) JOHN C. MACFARLANE JR

4329 BRETTAN/ DR. EL. MD
(Address) 21043

(OEP Well Permit Number)

(Date)

APPLICATION FOR PITLESS ADAPTER, WELL PUMP AND PRESSURE TANK INSTALLATION

Howard County Health Department
Bureau of Environmental Health
3525-H Ellicott Mills Drive
Court House Square
Ellicott City, Md. 21043
461-9933

New Installation X
Replacement _____
Name of Installer Arthur & Bell Inc
License number 74
Certified Well Pump Installer X Well Driller _____ Registered Plumber _____
Receipt # 38422
Date 4/3/87
Telephone 363-0880
Name of Property Owner Mac Farland Telephone 465 5748
Subdivision Wynfield Estate Lot # 26 Well tag # _____
Site Address 2720 Wynfield Rd

Pump	Motor	Pitless Adapter
1. Type	1. Horsepower <u>3/4</u>	1. Make _____
a. Deep well jet _____	2. RPM _____	2. Model # _____
b. Shallow well jet _____	3. Voltage _____	3. Depth <u>48"</u>
c. Submersible <u>X</u>	a. 110 _____	
2. Make <u>Meyer</u>	b. 220 <u>X</u>	
3. Model # <u>5875154</u>		
4. Capacity <u>6</u> GPM		
5. Pump exceeds well capacity Yes _____ No _____		
6. If Yes, is low pressure cutoff switch installed? Yes <u>X</u> No _____		
7. What methods are used to protect the pump and electrical wiring from vibrations? Torque arrestors _____ Cable guards _____ Other _____		

Tank	Piping	Well data
1. Capacity <u>42 equivalent</u>	1. Type <u>SDR</u>	1. Depth <u>248</u> ft.
2. Pressure relief valve? <u>yes</u>	2. Size <u>1"</u>	2. Yield _____ GPM
	3. NSF and/or BOCA Code approved <u>yes</u>	3. Static water level <u>214</u> ft.
	4. Depth of supply line <u>42"</u>	4. Will water supply be disinfected by installer? <u>yes</u>

WP1 2-24-87 Pitless AT NS well line 45-5' NO INSIDE WORK SDR

I understand that it is my responsibility to notify the Howard County Health Department when the installation is ready for inspection (otherwise this permit is null and void).

All information given above is true to the best of my knowledge.

Signature of Applicant: Arthur & Bell Inc

Date: Jan 9, 1987

Note: A sticker indicating approval/status of the installation will be placed on the well casing at the time of the inspection.