

LAYOUT 6/27/11 INSP 4 1/4/12 1/18/12
INSP 2 11/11 INSP 5 1/9/12
INSP 3 12/11 INSP 6 1/16/12

ISSUE DATE: 11-1-11

PERMIT - Repair

P 536002

APPROVAL DATE: 1/23/12

Hoot BNR H600

A 535218

Tax ID # 05368928

ON-SITE SEWAGE DISPOSAL SYSTEM HOWARD COUNTY HEALTH DEPARTMENT BUREAU OF ENVIRONMENTAL HEALTH

Fogle's Septic Clean Inc.

IS PERMITTED TO INSTALL ☒ ALTER ☒

ADDRESS: 580 Obrecht Road, Sykesville, PHONE NUMBER: 410-795-5670

SUBDIVISION: _____ LOT NUMBER: 3

ADDRESS: 12305 Scaggsville Road PROPERTY OWNER: Tim & Marian Quinn

HOOT TANK CAPACITY (GALLONS): 1500g OUTLET BAFFLE FILTER REQUIRED ☐
PUMP CHAMBER CAPACITY (GALLONS): 1000g COMPARTMENTED TANK REQUIRED ☒
NUMBER OF BEDROOMS: 3 APPLICATION RATE: _____
SQUARE FOOTAGE OF HOUSE: n/a
LINEAR FEET OF TRENCH REQUIRED: 210

**** A test of the sensors, pump, alarm and unit itself is required. Install Hoot unit per manufacturer's specifications. System is designed for a maximum of 4 bedrooms ****

| | |
|-----------|--|
| TRENCHES: | Trenches are to be 2' wide. For trench spec's including laterals, see approved system design attached. <u>Inlet @ 2' Bottom @ 6'</u> |
| LOCATION: | System location will be determined in field at time of pre-construction meeting. |
| NOTES: | Prior to setting tanks, confirmation that existing hand-dug well was sealed must be submitted to this office. All trenches must have obs. pipes at the ends along with lateral turn-ups. |

Note: Certification start-up letter from the manufacturer needs to be submitted to the Health Dept. before the Hoot system can be approved for funding

PLANS APPROVED: K. Wolf DATE: 11/1/2011

NOTE: PERMIT VOID AFTER 2 YEARS

NOTE: CONTRACTOR RESPONSIBLE FOR SCHEDULING A PRE-CONSTRUCTION INSPECTION FOR ALL INSTALLATIONS

NOTE: WATERTIGHT SEPTIC TANKS REQUIRED

NOTE: ALL PARTS OF SEPTIC SYSTEM SHALL BE 100 FEET FROM ANY WATER WELL

NOTE: MANHOLE RISERS REQUIRED ON ALL SEPTIC TANKS AND PUMP CHAMBERS

NOTE: AN ELECTRICAL PERMIT IS REQUIRED FOR INSTALLATION OF ANY ELECTRICAL COMPONENTS OF THE SYSTEM

**NEITHER THE HOWARD COUNTY COUNCIL OR THE HEALTH DEPARTMENT IS
RESPONSIBLE FOR THE SUCCESSFUL OPERATION OF ANY SYSTEM
PERMITTEE RESPONSIBLE FOR OBTAINING FINAL APPROVAL ON THIS PERMIT
CALL 410-313-1771 FOR INSPECTION OF SEPTIC SYSTEM**

See Separate Sheet
For AS-Built

TRENCH/DRAINFIELD DATA

(If Installed/Needed)

WIDTH INLET BOTTOM

2' 2' 6'

NUMBER OF TRENCHES 3

TOTAL LENGTH 210'

ABSORPTION AREA 420' x 5W

DIST. BOX LEVEL Yes

DIST. BOX BAFFLE 45° bend

DIST. BOX PORT Yes

HOOT 600 GPD BNR SYSTEM

BAY RESTORATION FUND

MANUFACTURER Mayer Bros

CAPACITY 1500 GAL (Pump)

SEAM LOCATION Top

TANK LID DEPTH 4'-6"

FRONT BAFFLES

MANHOLE LOC Front/Under

6" PORT LOC none

WATERTIGHT TEST n/a

AERATOR FUNCTIONING yes

ALARM FUNCTIONING yes

DATE ON LID 9-23-09

6/27/11 Initial layout w/ contractor to install trenches and D box @ upmost corner of property. Pump system will need to be added.

7/1/11 owner decided to apply for BRF. (KW)

12/11 met on-site w/ owner. Discussed tank placement, trench and D box placement and F.M. will need detail on float tank and if single ATU + pump chamber on one single tank.

1/4/12 met w/ contractor onsite to finalize tank location and F.M. (KW)

1/9/12 contractor explained rock encountered @ ~2-3' below grade. may need to relocate tank location. (KW)


1/16/12 Excessive rock encountered @ tank hole. we adjust to slightly to left. OK. 6" stone base set in bottom of tank hole. (KW)

1/18/12 Trenches complete. Installed per specs. float system being installed. F.M. installed to D box. SHC tied in. Need. p/A test of float

FINAL INSPECTOR K. W. DATE OF APPROVAL 1/23/12

for final insp. (KW) 1/23/12 startup verification on site confirmed w/ mayer bro's 'hoot' representative. (KW)

well
HO-95-1907

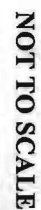



MAYER BROS., INC.

Precast Concrete Products

6264 Race Rd. Elkridge, MD 21075

Letter of Satisfaction Hoot System Installation

Address of Property: 12305 Scaggsville Rd
Fulton

Date of Final Inspection: 10-23-2012

Installer: FOGLE'S

Hoot Technician/Inspector: Ed McHullen

I hereby certify that the Hoot system installed at the property listed above has been installed according to proper Hoot installation practices. I have also verified the startup of the system and it is in proper working order.

Sincerely,

Name of Inspector
Mayer Bros., Inc.

PH: 410-796-1434

FX: 410-796-1438

WBE

NPCA Certified Plant

mayerbro@connect.net

www.mayerbrosprecast.com

Grease Interceptors, Grease Solutions, Aerobic Treatment Units, Septic Tanks, Holding Tanks, Storm Water Structures, Hydroceptors,
Bench Barrier, Water Meter Vaults, Sectional Valve Vaults, Top Slabs, Curb Heads, Curb Bumpers, PermEntry Basement Entries,
Scapewell Window Wells, Custom Precast Products

Mayer Bros., Inc.

Manufacturers of

PRECAST CONCRETE PRODUCTS

6264 Race Road Elkridge, MD 21075

Phone: (410) 796-1434

Fax: (410) 796-1438

www.mayerbrosprecast.com

E-MAIL: mayerbro@connect.net

Proposal For Bay Restoration Fund Septic Upgrade

| | | |
|--------------------------|--------------------------|--------------|
| Submitted To: | Installer: | Date: |
| Tim Quinn | Fogle's Septic Clean | 11/23/11 |
| Street: | Street: | County: |
| 12305 Scaggsville Rd. | 580 Obrecht Rd. | Howard |
| City, State, & Zip Code: | City, State, & Zip Code: | Permit No. |
| Fulton, MD 20759 | Sykesville, MD 21784 | |
| Site Address: | Contact: | MDE Contact: |
| Same | Kurt Cassell | |
| Phone: | Phone: | MDE phone: |
| 301-854-2509 | 410-795-5670 | |
| Cell: | Fax: | MDE email: |
| | 410-795-3432 | |
| Email: | Email: | |
| | | |

We hereby submit specifications and estimate for the following:

MDE Pre-Bid Central Region

Installation of Hoot 600 BNR Unit, 5 year warranty, Operations & Maintenance

\$12,637.00

Upgrade to 1500 Gallon Pump Chamber

\$750.00

HOMEOWNER RESPONSIBLE FOR:

Completing Conditions of Financial Assistance Form; Completing Easement Form, and filing with County;
Filing all completed paperwork for reimbursement; Payment of invoice from Mayer Bros.

INSTALLER RESPONSIBLE FOR:

Site visit to evaluate scope and feasibility, Installation Permits, and Miss Utility Notification
Safe Abandonment of existing septic system, Electrical supply to Hoot System, external disconnect
Installation and Hook up of Hoot System according to Installation Instructions, Water Supply to start up system
Coordinating inspection and obtaining final approval from local health department.
Final grading, seed and straw, one site visit as needed to address any settling that may occur.

MAYER BROS., INC. RESPONSIBLE FOR:

Supplying Hoot 600 BNR, Settling in excavation, Start up inspection and approval
Homeowner review of 5 year Warranty, Registration and Service Policy
5 years Operations and Maintenance
Final payment to Installation Contractor

Tax Included in above (\$402.00)

TOTAL

\$13,432.00

NOTE: NO work will be scheduled until easement is recorded and permits have been issued

TOTAL PRICE: \$13,432.00

Delivered with MBI Truck Crane to Set

Payment To Be Made As Follows: Homeowner is responsible for reimbursement from County if applicable.

While extreme caution is exercised during excavation activities, we can not be responsible for any underground utilities which are not marked by Miss Utility. We will take all reasonable precautions, but private utilities such as sprinkler systems or electrical service to outbuildings are the homeowners responsibility.
Driveways and sidewalks will be protected and avoided as much as possible, but we are not responsible for damage.

Authorized
Signature: 
Terry Caudill - Mayer Bros., Inc.


We warrant all work to meet standards of and to be acceptable to inspection and governmental agencies. Work is considered to be completed when accepted by appropriate county inspection agency and Hoot licensed representative.

Acceptance
of
Proposal


The above prices, specifications and conditions are satisfactory and are hereby accepted. You are authorized to do the work as specified. Payment will be made as outlined above.

*** No work will begin until receipt of signed proposal and County Approval ***

Accepted:


Homeowner

12-8-2011

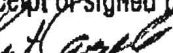
Installer

12-8-11
Date

Mayer Bros., Inc.

*Manufacturers of***PRECAST CONCRETE PRODUCTS**

6264 Race Road Elkridge, Maryland 21075

Phone: (410) 796-1434 Fax: (410) 796-1438

*** WEBSITE: www.mayerbrosprecast.com ****** E-MAIL: mayerbro@connex.net ***

Facsimile Cover Sheet

| | | | |
|--|------------------------------|---|--|
| Attention: Peter Beilenson | | From: Terry Caudill | |
| Company: Howard Co. Health Dept | Fax No.: 410-313-2648 | Date: December 16, 2011 | |
| RE: BRF Contract | | Contract / Job No: _____ Purchase Order # _____ | |

- | | | | | |
|---------------------------------------|--|---|-----------------------------------|-------------------------------------|
| <input type="checkbox"/> As Requested | <input checked="" type="checkbox"/> For Approval | <input type="checkbox"/> For Acceptance | <input type="checkbox"/> F.Y.I. | <input type="checkbox"/> IMPORTANT |
| <input type="checkbox"/> For Estimate | <input type="checkbox"/> Preliminary | <input type="checkbox"/> Final | <input type="checkbox"/> Revision | <input type="checkbox"/> NEED INFO. |


Total pages, including cover sheet:

2

COMMENTS -

Contract for:
Timothy Quinn
12305 Scaggsville Rd.
Fulton, MD 20759

THIS MESSAGE IS INTENDED ONLY FOR THE USE OF THE INDIVIDUAL OR ENTITY TO WHICH IT IS ADDRESSED, AND MAY CONTAIN INFORMATION THAT IS PRIVILEGED, CONFIDENTIAL AND EXEMPT FROM DISCLOSURE UNDER APPLICABLE LAW. IF THE RECEIVER OF THIS MESSAGE IS NOT THE INTENDED RECIPIENT, OR THE AGENT RESPONSIBLE FOR DELIVERING THE MESSAGE TO THE INTENDED RECIPIENT, YOU ARE HEREBY NOTIFIED THAT ANY DISSEMINATION, DISTRIBUTION, OR COPYING OF THIS COMMUNICATION IS STRICTLY PROHIBITED. IF YOU HAVE RECEIVED THIS COMMUNICATION IN ERROR, PLEASE NOTIFY MAYER BROTHERS, INC. BY TELEPHONE AND WE WILL PROVIDE FURTHER INSTRUCTIONS AT THAT TIME.

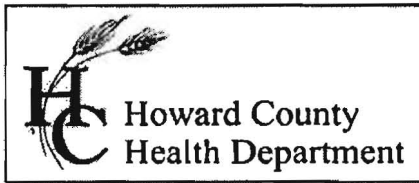

Bureau of Environmental Health
7178 Gateway Drive Columbia, MD 21046
(410) 313-2640 Fax (410) 313-2648
TDD (410) 313-2323 Toll Free 1-866-313-6300
website: www.hchealth.org

Peter L. Beilenson, M.D., M.P.H., Health Officer

**OPERATION AND MAINTENANCE AGREEMENT
FOR AN ON-SITE SEWAGE DISPOSAL SYSTEM
HAVING AN ADVANCED PRE-TREATMENT SYSTEM**

THIS AGREEMENT is made this 1st day of November, among TIMOTHY P. QUINN AND MARIONA QUINN, hereinafter collectively referred to as "Owner", and the Howard County Health Department hereinafter referred to as the "County".

WHEREAS, Owner is the owner or contract owner of a parcel of land located at 12305 Scaggsville Road, Fulton, MD 20759, in the 5th Election District of Howard County, Maryland, and the deed to same is recorded or shall be recorded among the Land Records of Howard County, Maryland in Liber 1644 Folio 104.

WHEREAS, The Lot is suitable for the installation of a conventional on-site sewage disposal system, but an advanced pre-treatment system, utilizing best available technology to perform nitrogen reduction, must be installed as part of the sewage disposal system for a 4 bedroom home with 1200 square feet of finished living space and 800 square feet of unfinished living space. Advanced pre-treatment has been required (pick one):

 To minimize the potential impact of the on-site sewage disposal system on down grade wells.

 For an existing lot of record that does not have enough area available for an initial and two replacement onsite sewage disposal systems.

 X For the purpose of repairing a failing onsite sewage disposal system on an existing lot of record.

NOW, THEREFORE, the parties hereto agree as follows:

A. Owner hereby grants to the County the right to enter upon the Lot at any reasonable time for access to the system to make periodic inspections and the Owner agrees to provide any information and data in Owner's possession reasonably requested and needed by the County to develop accurate and thorough test results.

B. Owner acknowledges and agrees that neither the County nor any of its agents or employees, either officially or individually, underwrites the operation of any system approved by them.

C. The Owner will devote reasonable care and effort to the operation and maintenance of the system in perpetuity or until a public sewer connection is made so that a system malfunction is not the result of poor maintenance, faulty operation, or neglect.

D. The Owner agrees to enter into a contract reasonably acceptable to the Owner and the County with a private entity to operate and maintain on a regularly scheduled basis an approved

40
20
TR
350

advanced pre-treatment system. The owner shall supply a copy of the contract to the County when it is renewed or altered.

E. This agreement shall run with the land and upon Owner's taking title to the Lot shall bind the Owner, their heirs, successors, and assigns to the provisions of the agreement as long as the property is in existence and after installation of the system. Owner further agrees that they shall inform in writing any subsequent purchaser or lessee of the Lot that the system shall require maintenance or other attention. Upon taking title to the Lot, the Owner agrees to cause this agreement to be recorded in the Land Records of Howard County and assure that it becomes part of the Deed for the subject property in order that prospective buyers may be aware of the special conditions affecting this property.

F. This agreement shall not be construed to limit any authority of the County to protect the public health, safety or comfort or to issue any other orders to take any other action which is now or may hereafter be within its authority.


G. This agreement may be voided at any time at the discretion of the County.


H. This agreement contains the entire agreement and understanding between the County and the Owner. There are no additional terms other than as contained in this agreement. This agreement may not be modified, except in writing signed by each of the parties or by their authorized representatives.


I. The laws of the State of Maryland govern the provisions of all transactions pursuant to this agreement.

J. Owner acknowledges and agrees that interior renovations to increase the number of bedrooms or an increase in living space shall not be permitted without approval from the County.

IN WITNESS WHEREOF, the parties have signed and sealed this agreement on the date indicated above.

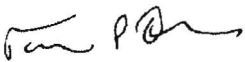
 Owner TIMOTHY R. QUINN Date 11-1-2011

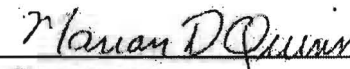
 Owner MARIAN D. QUINN Date 11/1/2011

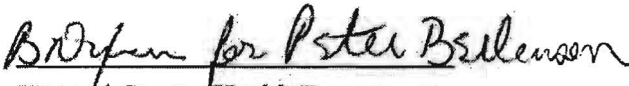
 Howard County Health Department
 Peter L. Beilenson, M.D., M.P.H., Health Officer

| | |
|---------------|--------------|
| CH Fd SURE \$ | 40.00 |
| RECORDING FEE | 20.00 |
| PHOTOCOPY-A | 3.50 |
| TOTAL | 63.50 |
| Res# ND002 | Rcpt # 70042 |
| MUR ILR | RJ# # 564 |
| Nov 04 2011 | 09:38 am |

**AGREEMENT AND EASEMENT FOR INSTALLATION
OF BEST AVAILABLE TECHNOLOGY SYSTEMS
WITH BAY RESTORATION FUNDS.**

THIS AGREEMENT is made this 1st day of November, 2011, among Timothy P. Quinn and Marian D. Quinn, hereinafter referred to as "Owner," the Howard County Health Department hereinafter collectively referred to as the "County," and the Department of the Environment, hereinafter referred to as the "Department."

WHEREAS, Owner owns a tract of land located on Scaggsville Road, in the 5th Election District of Howard County, Maryland, and the deed to same is recorded among the Land Records of Howard County, Maryland, in Liber 1644 Folio 104.

WHEREAS, the Bay Restoration Fund (BRF) may provide a grant for the cost attributable to upgrading an onsite sewage disposal system to the Best Available Technology (BAT) for the removal of nitrogen.

40
20
TN
WHEREAS, the BRF may also provide a grant for the cost difference between a traditional onsite sewage disposal system and a system that utilizes the BAT for the removal of nitrogen.

WHEREAS, Owner understands that participation in the Bay Restoration Fund is voluntary.

NOW, THEREFORE, the parties hereto agree as follows:

- A. Owner hereby grants to the Department and the County the right to enter upon the property at any reasonable time for access to the system to make periodic inspections and the Owner agrees to provide any information and data requested and needed by the Department to develop accurate and thorough test results.
- B. Owner acknowledges and agrees that a manufacturer-approved installer will install the BAT system.

**AGREEMENT AND EASEMENT FOR INSTALLATION
OF BEST AVAILABLE TECHNOLOGY SYSTEMS
WITH BAY RESTORATION FUNDS.**

THIS AGREEMENT is made this 1st day of November, 2011, among Timothy P. Quinn and Marian D. Quinn, hereinafter referred to as "Owner," the Howard County Health Department hereinafter collectively referred to as the "County," and the Department of the Environment, hereinafter referred to as the "Department."

WHEREAS, Owner owns a tract of land located on Scaggsville Road, in the 5th Election District of Howard County, Maryland, and the deed to same is recorded among the Land Records of Howard County, Maryland, in Liber 1644 Folio 104.

WHEREAS, the Bay Restoration Fund (BRF) may provide a grant for the cost attributable to upgrading an onsite sewage disposal system to the Best Available Technology (BAT) for the removal of nitrogen.

WHEREAS, the BRF may also provide a grant for the cost difference between a traditional onsite sewage disposal system and a system that utilizes the BAT for the removal of nitrogen.

WHEREAS, Owner understands that participation in the Bay Restoration Fund is voluntary.

NOW, THEREFORE, the parties hereto agree as follows:

- A. Owner hereby grants to the Department and the County the right to enter upon the property at any reasonable time for access to the system to make periodic inspections and the Owner agrees to provide any information and data requested and needed by the Department to develop accurate and thorough test results.
- B. Owner acknowledges and agrees that a manufacturer-approved installer will install the BAT system.

- C. Owner acknowledges and agrees the manufacturer will provide for Operation and Maintenance of the BAT for a period of 5 years as a condition of sale of the BAT. After the 5 year period the Operation and Maintenance contract can be further extended at the behest of the property owner. The Department and County encourage the property owner to continuously maintain an Operation and Maintenance contract during the lifetime of the system.
- D. Owner acknowledges and agrees that the manufacturer appointed Operation and Maintenance provider will have access to the BAT system at all times.
- E. Owner acknowledges and agrees that the manufacturer or manufacturer's designee will have access to sample the effluent of the BAT system. Owner acknowledges and agrees that the proposed installation of a BAT system funded by the BRF is voluntary. Owner agrees that there shall be no liability on the part of the County or Department to Owner if this BAT system fails, and that the County and the Department do not warrant or guarantee that the BAT system will adequately or properly function.
- F. Owner acknowledges and agrees that neither the County nor the Department nor any of its agents or employees, either officially or individually, underwrites the operation of any system approved by them.
- G. The Owner will devote such care and effort to the maintenance of the BAT system so that any malfunction is not the result of poor maintenance, faulty operation, or neglect.
- H. The Canaan Valley Institute agrees to grant up to \$12,307 toward the cost of installation of the BAT system, and financial responsibility is limited to this amount. Operating costs will be at the Owners expense.
- I. The Owner acknowledges that the BRF grant can only be used for that portion of the OSDS attributable to (BAT) for the removal of nitrogen.

N:\Field Support\999\dwg\TOPO\TOPO WORKSHEET (2011-11-10).dwg 11/17/2011 6:51:17 AM EST





19847 Century Boulevard
Suite 200
Germantown, Maryland 20874
Ph: 301.948.4700 (Main)
Ph: 301.253.6609 (Frederick)
Fx: 301.948.6256
www.rodgers.com

PREPARED FOR:
Timothy P. & Marian D. Quinn
12305 Scaggsville Road
Fulton, Maryland 20759

Quinn Property
#12305 Scaggsville Road
Lot 3 - "Morris A. Brown's Subdivision"
Liber 1644 Folio 104
Fifth Election District, Howard County, Maryland


TOPOGRAPHY WORKSHEET

| | | | |
|---------------------|-------|-------|------------------|
| | BY | DATE | SCALE: 1" = 30' |
| BASE DATA | FIELD | 11/11 | JOB No. 999 |
| DESIGNED | TM | 11/11 | DATE: 11/11 |
| DRAWN | TM | 11/11 | |
| REVIEWED | AEW | 11/11 | |
| RELEASE FOR | | | |
| BY _____ DATE _____ | | | SHEET No. 1 OF 1 |

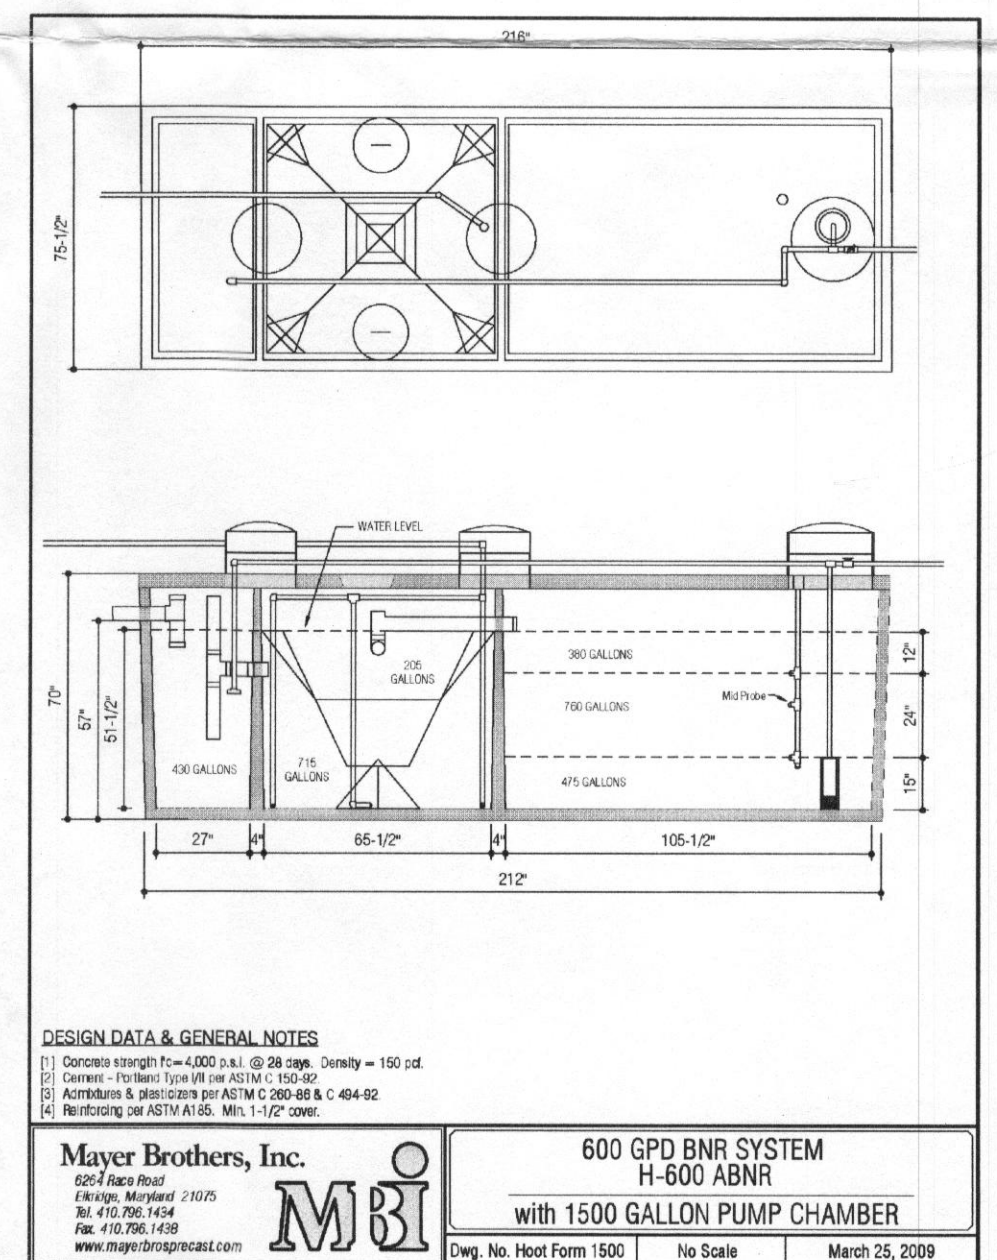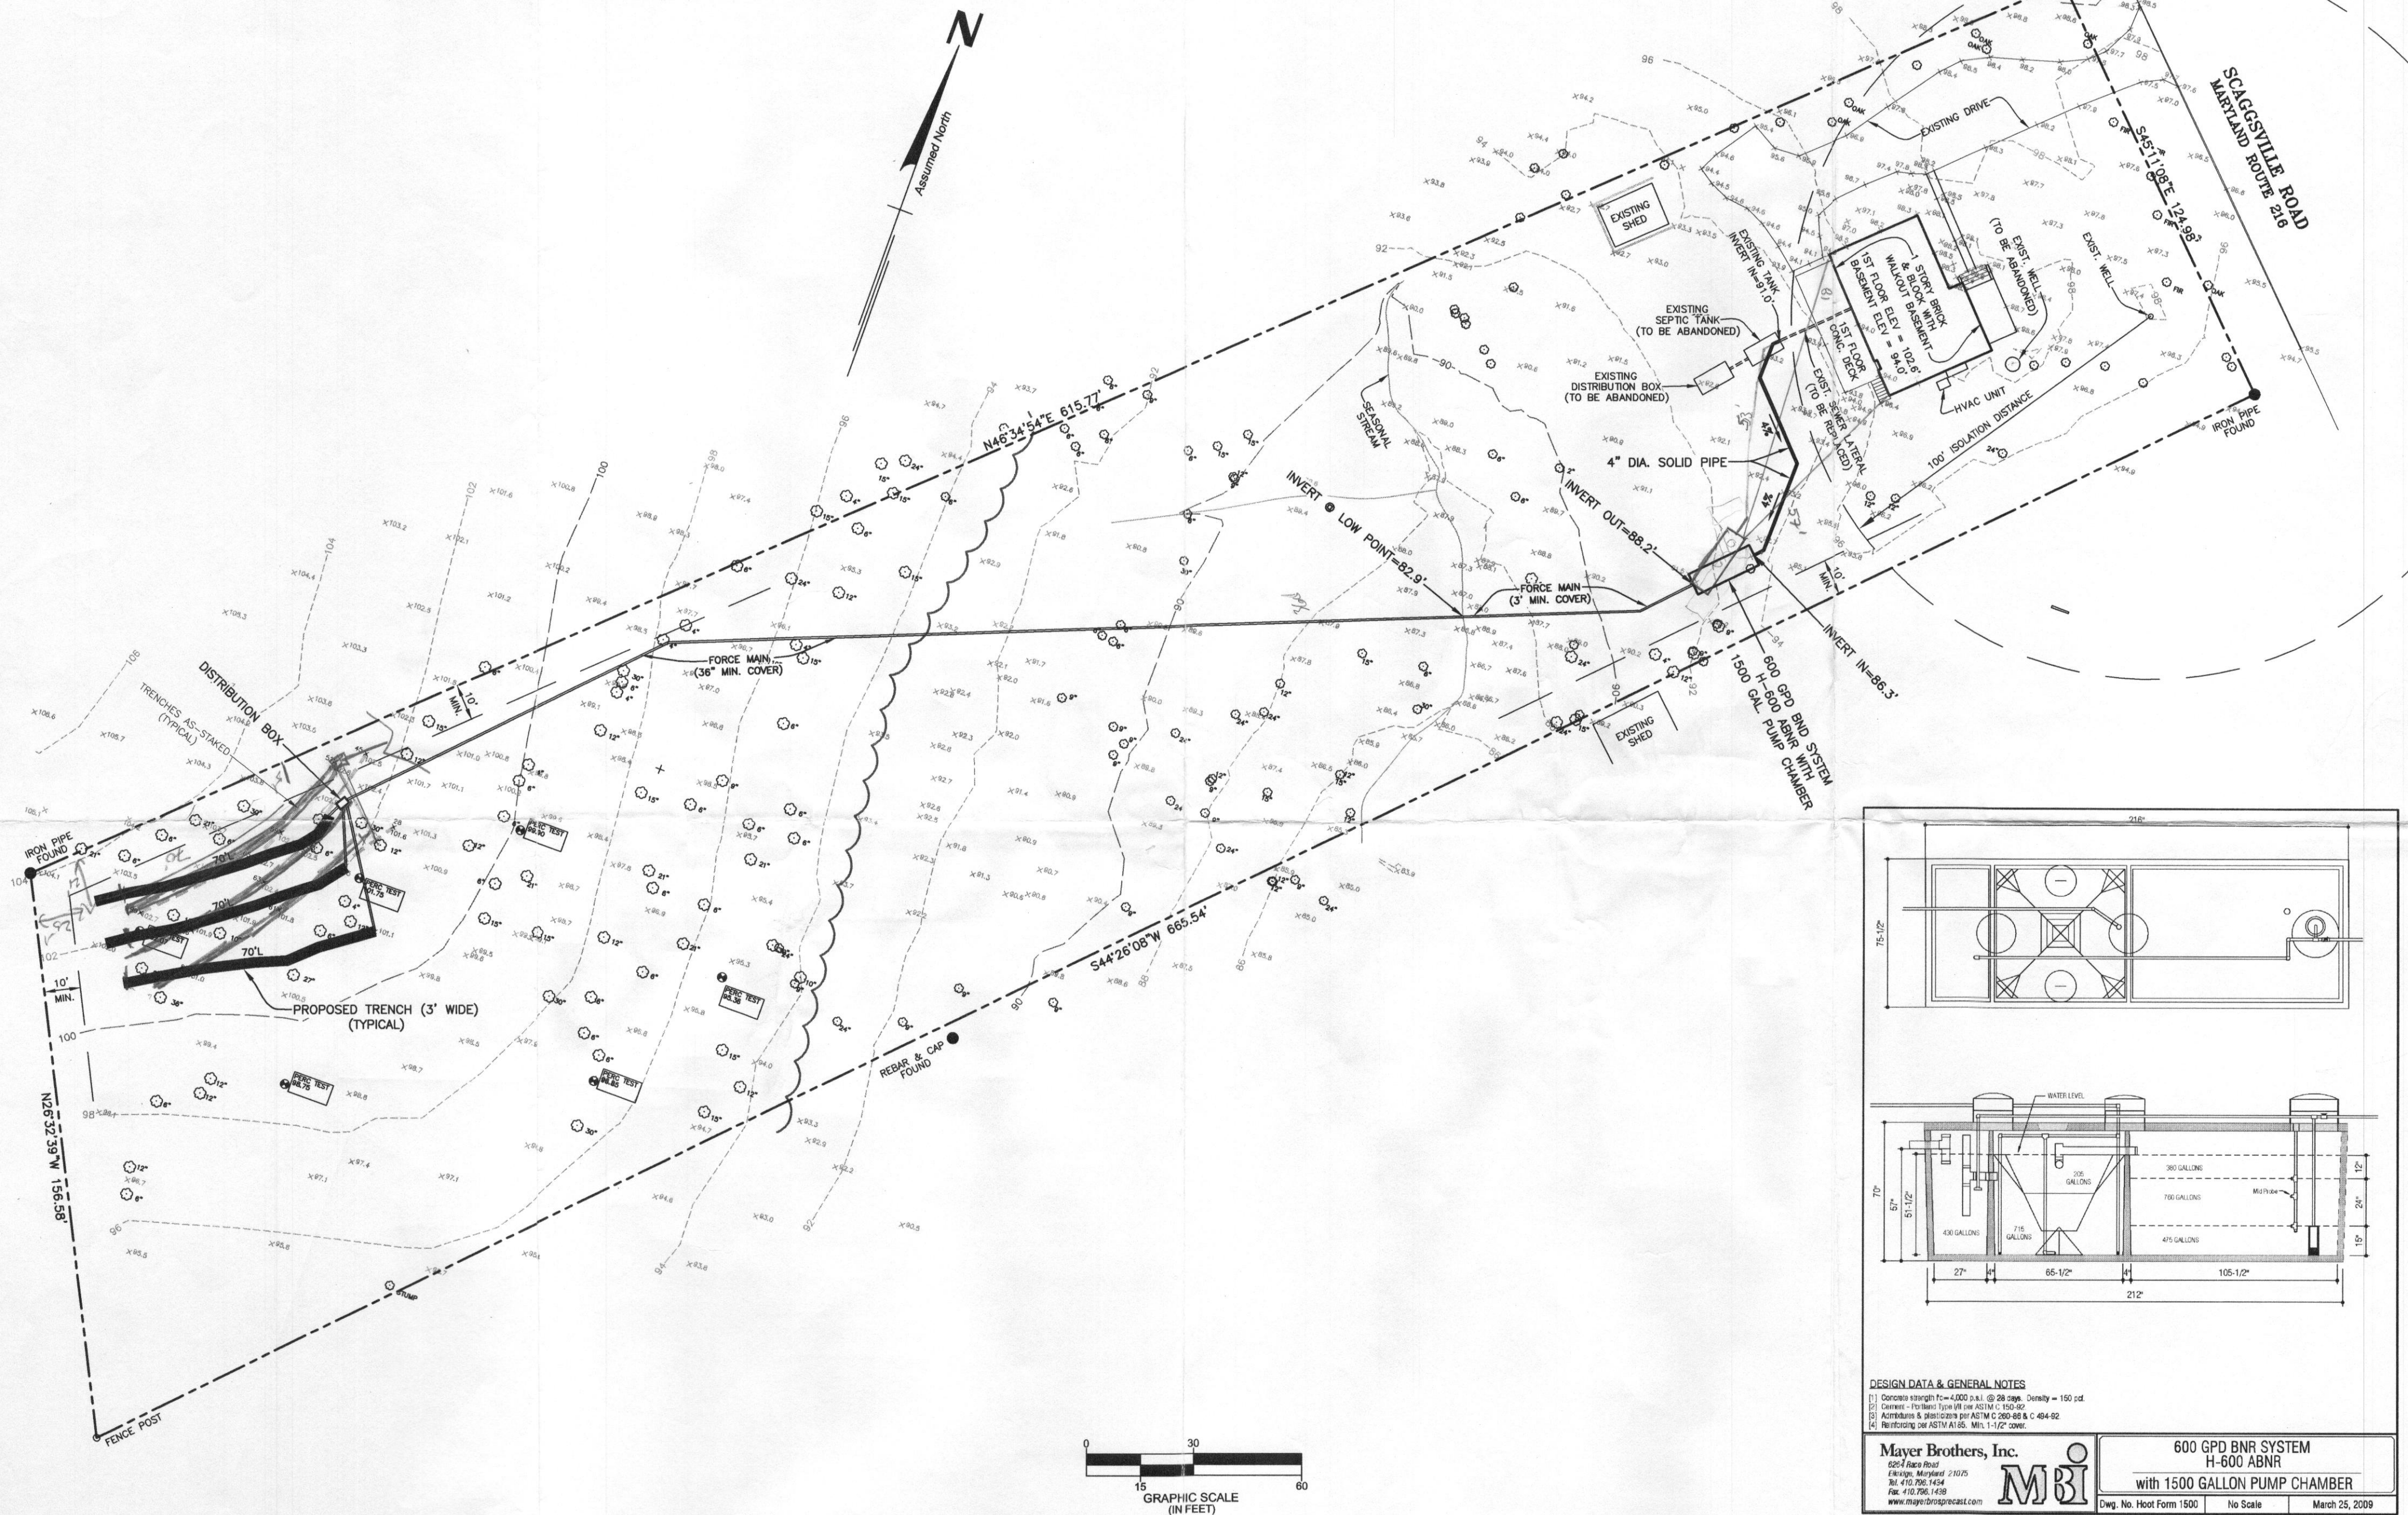

DESIGN DATA & GENERAL NOTES
1) Concrete strength f'c = 4000 p.s.i. @ 28 days. Density = 150 p.c.
2) Cement - Portlands Type III per ASTM C 150-40
3) Aggregates & plasticizers per ASTM C 200-88 & C 494-92
4) Reinforcing per ASTM A615. Min. 1-1/2" cover.
Mayer Brothers, Inc.
6264 Race Road
Farmingdale, Maryland 21075
Tel: 410.785.1434
Fax: 410.785.1438
www.mayerbrothers.com

**600 GPD BNR SYSTEM
H-600 ABNR
with 1500 GALLON PUMP CHAMBER**
Dwg. No. Hoot Form 1500 No Scale March 25, 2009

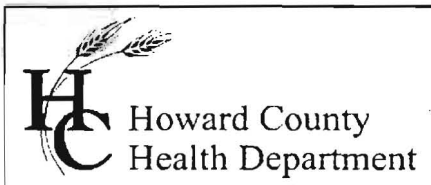

Bureau of Environmental Health
7178 Gateway Drive Columbia, MD 21046
(410) 313-2640 Fax (410) 313-2648
TDD (410) 313-2323 Toll Free 1-866-313-6300
website: www.hchealth.org

Peter L. Beilenson, M.D., M.P.H., Health Officer

**OPERATION AND MAINTENANCE AGREEMENT
FOR AN ON-SITE SEWAGE DISPOSAL SYSTEM
HAVING AN ADVANCED PRE-TREATMENT SYSTEM**

THIS AGREEMENT is made this 1st day of November, among TIMOTHY P. QUINN AND MARIAN D. QUINN, hereinafter collectively referred to as "Owner", and the Howard County Health Department hereinafter referred to as the "County".

WHEREAS, Owner is the owner or contract owner of a parcel of land located at 12305 Scaggsville Road, Fulton, MD 20759, in the 5th Election District of Howard County, Maryland, and the deed to same is recorded or shall be recorded among the Land Records of Howard County, Maryland in Liber 1644 Folio 104.

WHEREAS, The Lot is suitable for the installation of a conventional on-site sewage disposal system, but an advanced pre-treatment system, utilizing best available technology to perform nitrogen reduction, must be installed as part of the sewage disposal system for a 4 bedroom home with 1200 square feet of finished living space and 800 square feet of unfinished living space. Advanced pre-treatment has been required (pick one):

☐ To minimize the potential impact of the on-site sewage disposal system on down grade wells.

☐ For an existing lot of record that does not have enough area available for an initial and two replacement onsite sewage disposal systems.

☒ For the purpose of repairing a failing onsite sewage disposal system on an existing lot of record.

NOW, THEREFORE, the parties hereto agree as follows:

A. Owner hereby grants to the County the right to enter upon the Lot at any reasonable time for access to the system to make periodic inspections and the Owner agrees to provide any information and data in Owner's possession reasonably requested and needed by the County to develop accurate and thorough test results.


B. Owner acknowledges and agrees that neither the County nor any of its agents or employees, either officially or individually, underwrites the operation of any system approved by them.

C. The Owner will devote reasonable care and effort to the operation and maintenance of the system in perpetuity or until a public sewer connection is made so that a system malfunction is not the result of poor maintenance, faulty operation, or neglect.

D. The Owner agrees to enter into a contract reasonably acceptable to the Owner and the County with a private entity to operate and maintain on a regularly scheduled basis an approved

Written for Peter Beilenson
Howard County Health Department
Peter L. Beilenson, M.D., M.P.H., Health Officer

- C. Owner acknowledges and agrees the manufacturer will provide for Operation and Maintenance of the BAT for a period of 5 years as a condition of sale of the BAT. After the 5 year period the Operation and Maintenance contract can be further extended at the behest of the property owner. The Department and County encourage the property owner to continuously maintain an Operation and Maintenance contract during the lifetime of the system.
- D. Owner acknowledges and agrees that the manufacturer appointed Operation and Maintenance provider will have access to the BAT system at all times.
- E. Owner acknowledges and agrees that the manufacturer or manufacturer's designee will have access to sample the effluent of the BAT system. Owner acknowledges and agrees that the proposed installation of a BAT system funded by the BRF is voluntary. Owner agrees that there shall be no liability on the part of the County or Department to Owner if this BAT system fails, and that the County and the Department do not warrant or guarantee that the BAT system will adequately or properly function.
- F. Owner acknowledges and agrees that neither the County nor the Department nor any of its agents or employees, either officially or individually, underwrites the operation of any system approved by them.
- G. The Owner will devote such care and effort to the maintenance of the BAT system so that any malfunction is not the result of poor maintenance, faulty operation, or neglect.
- H. The Canaan Valley Institute agrees to grant up to \$12,307 toward the cost of installation of the BAT system, and financial responsibility is limited to this amount. Operating costs will be at the Owners expense.
- I. The Owner acknowledges that the BRF grant can only be used for that portion of the OSDS attributable to (BAT) for the removal of nitrogen.

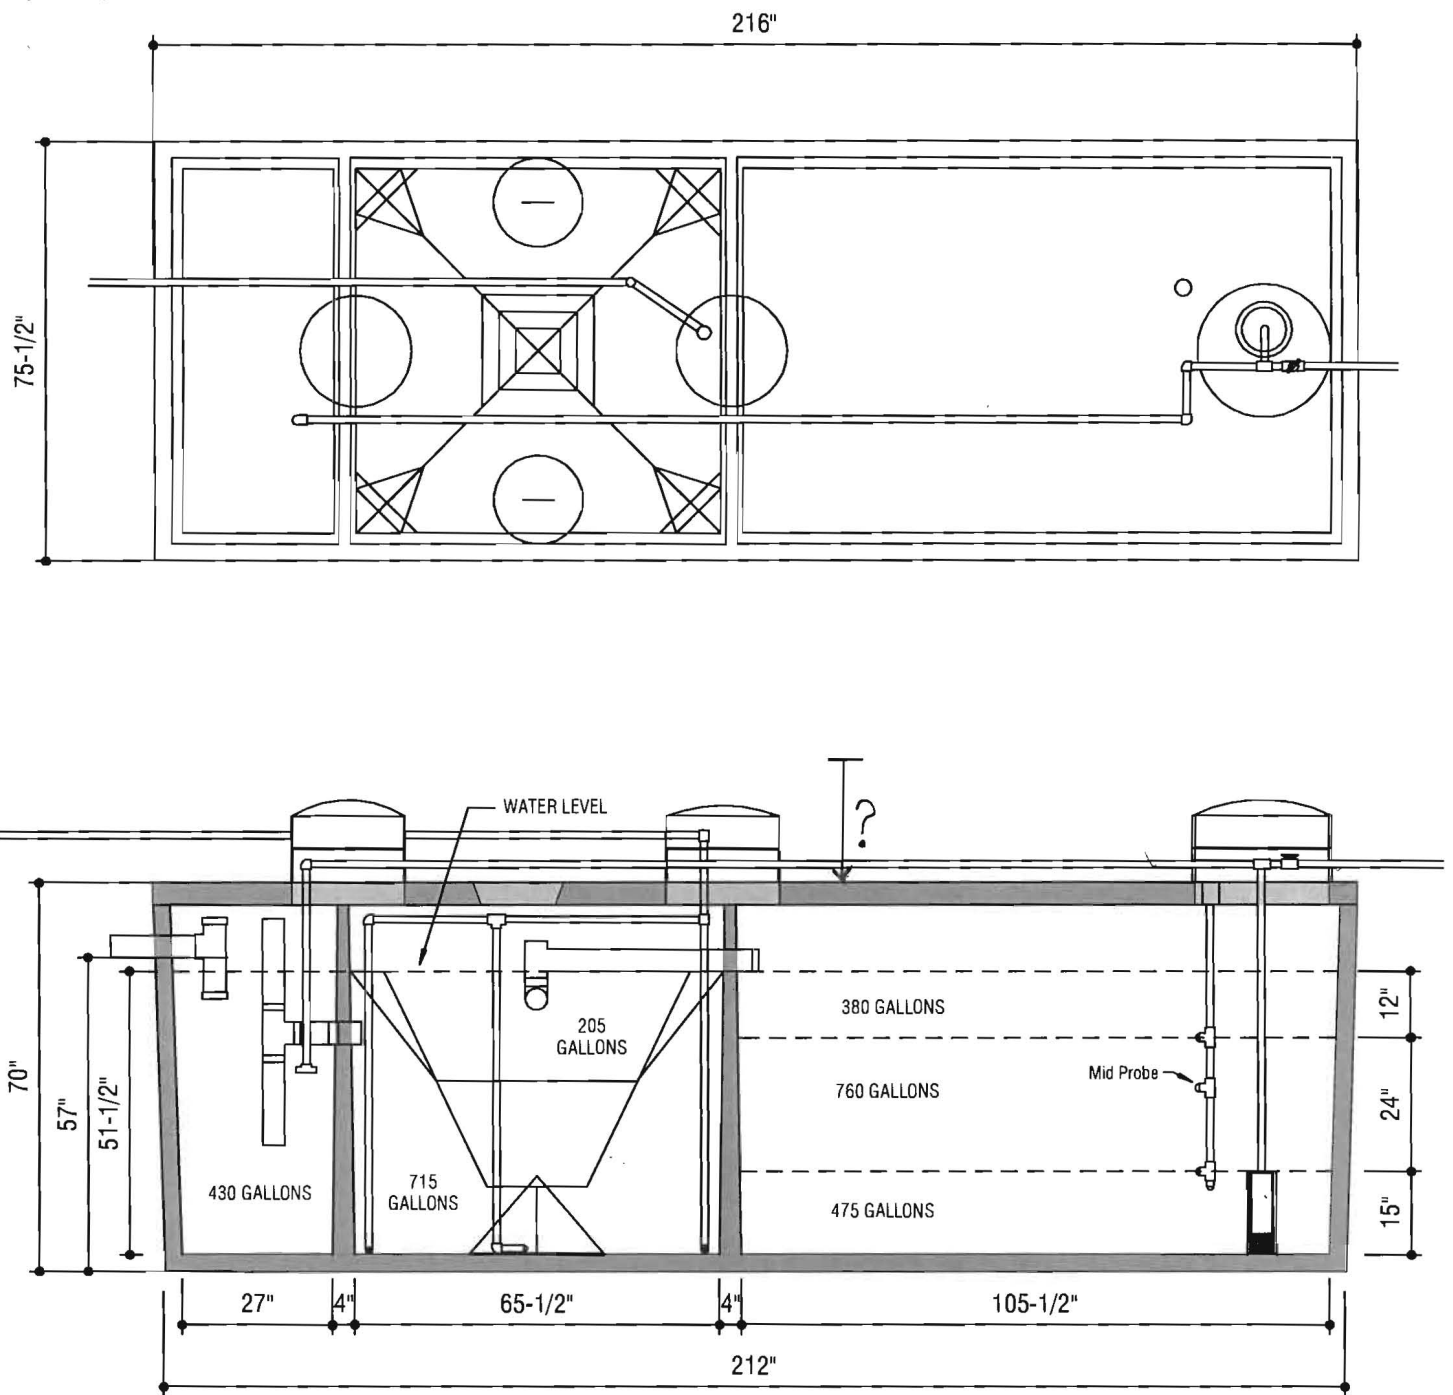


DESIGN DATA & GENERAL NOTES

- [1] Concrete strength $f'_c = 4,000$ p.s.i. @ 28 days. Density = 150 pcf.
- [2] Cement - Portland Type I/II per ASTM C 150-92.
- [3] Admixtures & plasticizers per ASTM C 260-86 & C 494-92.
- [4] Reinforcing per ASTM A185. Min. 1-1/2" cover.

Mayer Brothers, Inc.

6264 Race Road
Elkridge, Maryland 21075
Tel. 410.796.1434
Fax. 410.796.1438
www.mayerbrosprecast.com

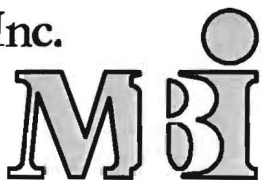

**600 GPD BNR SYSTEM
H-600 ABNR**

with 1500 GALLON PUMP CHAMBER

Dwg. No. Hoot Form 1500

No Scale

March 25, 2009


- J. Owner acknowledges in the event the total project cost is greater than \$25,000 the proposal will have to be approved by the Maryland State Board of Public Works.
- K. The Owner agrees to contact both the Water Management Administration, On-Site Systems Division of the Wastewater Permits Program and the County at least forty-eight (48) hours prior to system installation, so that the Department has the opportunity to be present at the time of installation or thereafter for inspection.
- L. The Owner must install BAT system according to the manufacturer recommended plans and specifications approved by the Department.
- M. The Owner agrees and acknowledges that if installation deviates substantially from the approved plans or changes such that performance of the system is compromised or reduced, BRF funding will not be provided.
- N. This agreement shall run with the land and binds the Owner, his heirs, successors, assigns except that the provisions of paragraph A, C, D and E shall be binding for a period of 5 years only after installation of the system and occupation of the home. Owner further agrees that he shall inform in writing any purchaser or lessee of the property that the system may require maintenance or other attention. The Owner agrees to record this agreement in the land records of Howard County.
- O. This agreement shall not be construed to limit any authority of the Department to protect the public health, safety or comfort or to issue any other orders to take any other action that is now or may hereafter be within its authority.
- P. This agreement may be voided at the discretion of the Department if the system construction is not completed within six (6) months of the effective date of this agreement.

Q. This agreement contains the entire agreement and understanding between the County and the Owner and the Department. There are no additional terms other than as contained in this agreement. This agreement may not be modified except in writing signed by each of the parties or by their authorized representatives.

R. The laws of the State of Maryland govern the provisions of all transactions pursuant to this agreement.


IN WITNESS WHEREOF, the parties have signed and sealed this agreement on the date indicated above.

DATE: 11-1-2011

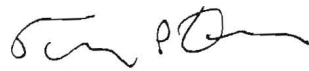


Owner, Timothy P. Quinn

DATE: 11/1/2011

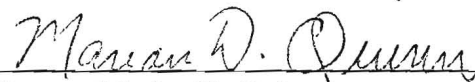

Owner, Marian D. Quinn

DATE: 11/2/2011

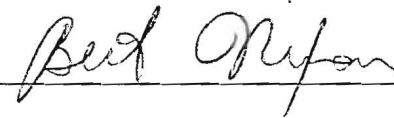

Howard County Health Department

Parcel ID Number: 05-368928

Street Address of Parcel: 12305 Scaggsville Road
Fulton, Maryland 20759

Record Legal Description: Liber 1644, folio 104
Lot 3 – Morris Brown's Subdivision
Plat Book 4, Plat No. 82
Tax Map 40, Grid 18, Parcel 0212

Names and Addresses of parties to the agreement: Timothy P. Quinn and Marian D. Quinn
12305 Scaggsville Road
Fulton, Maryland 20759

Howard County Health Department
7178 Gateway Drive
Columbia, Maryland 21046


Maryland Department of the Environment
1800 Washington Boulevard
Baltimore, Maryland 21230

- J. Owner acknowledges in the event the total project cost is greater than \$25,000 the proposal will have to be approved by the Maryland State Board of Public Works.
- K. The Owner agrees to contact both the Water Management Administration, On-Site Systems Division of the Wastewater Permits Program and the County at least forty-eight (48) hours prior to system installation, so that the Department has the opportunity to be present at the time of installation or thereafter for inspection.
- L. The Owner must install BAT system according to the manufacturer recommended plans and specifications approved by the Department.
- M. The Owner agrees and acknowledges that if installation deviates substantially from the approved plans or changes such that performance of the system is compromised or reduced, BRF funding will not be provided.
- N. This agreement shall run with the land and binds the Owner, his heirs, successors, assigns except that the provisions of paragraph A, C, D and E shall be binding for a period of 5 years only after installation of the system and occupation of the home. Owner further agrees that he shall inform in writing any purchaser or lessee of the property that the system may require maintenance or other attention. The Owner agrees to record this agreement in the land records of Howard County.
- O. This agreement shall not be construed to limit any authority of the Department to protect the public health, safety or comfort or to issue any other orders to take any other action that is now or may hereafter be within its authority.
- P. This agreement may be voided at the discretion of the Department if the system construction is not completed within six (6) months of the effective date of this agreement.


- Q. This agreement contains the entire agreement and understanding between the County and the Owner and the Department. There are no additional terms other than as contained in this agreement. This agreement may not be modified except in writing signed by each of the parties or by their authorized representatives.
- R. The laws of the State of Maryland govern the provisions of all transactions pursuant to this agreement.

IN WITNESS WHEREOF, the parties have signed and sealed this agreement on the date indicated above.


DATE: 11-1-2011

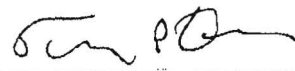
Owner, Timothy P. Quinn

DATE: 11/1/2011

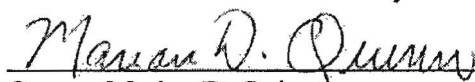
Owner, Marian D. Quinn

DATE: 11/2/2011

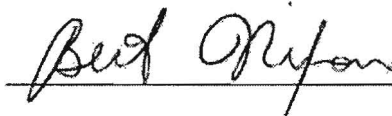

Howard County Health Department

Parcel ID Number: 05-368928

Street Address of Parcel: 12305 Scaggsville Road
Fulton, Maryland 20759

Record Legal Description: Liber 1644, folio 104
Lot 3 – Morris Brown's Subdivision
Plat Book 4, Plat No. 82
Tax Map 40, Grid 18, Parcel 0212

Names and Addresses of parties to the agreement: Timothy P. Quinn and Marian D. Quinn
12305 Scaggsville Road
Fulton, Maryland 20759

Howard County Health Department
7178 Gateway Drive
Columbia, Maryland 21046

Maryland Department of the Environment
1800 Washington Boulevard
Baltimore, Maryland 21230

| | |
|----------------|--------------|
| IMP FD SURE \$ | 40.00 |
| RECORDING FEE | 20.00 |
| TOTAL | 60.00 |
| Res# H002 | Rept # 70842 |
| NDR TLR | Blk # 565 |
| Nov 04, 2011 | 09:38 am |

Circuit Court for
HOWARD COUNTY
Clerk of the Court,
MARGARET D. RAPPAPORT
8360 COURT AVENUE
ELLCOTT CITY, MD 21043-
(410) 313-2111

| | |
|-----------------------|--------|
| Transaction Block: | 564 |
| Ref: 135 | |
| AGREEMENT | AMOUNT |
| IMP FD SURE \$5 | 40.00 |
| RECORDING FEE \$20.00 | 20.00 |
| PHOTOCOPY-A | 3.50 |
| SUBTOTAL: | 63.50 |
| Transaction Block: | 565 |
| Ref: 134 | |
| AGREEMENT | AMOUNT |
| IMP FD SURE \$5 | 40.00 |
| RECORDING FEE \$20.00 | 20.00 |
| SUBTOTAL: | 60.00 |
| TOTAL CHARGES: | 123.50 |
| PAYMENTS | |
| CHECK | 123.50 |
| TOTAL TENDERED: | 123.50 |

Cashier: TLR Reg # H002
Rcpt # 70842
Date: Nov 04, 2011 Time: 09:39 am

Howard County Health Department

Bureau of Environmental Health, Ellicott City, Maryland 410-313-2640

SEWAGE DISPOSAL PERMIT NO. A- Repair P- 536218

PERMITTEE Fogles Septic Clean Inc.

LOCATION 12305 Scaggsville Road

Tim and Marian Quinn

Do Not Cover Work Until Health Department Approval Appears On This Card

POST THIS CARD WHERE IT CAN BE SEEN FROM ROAD

☐

STOP ALL CONSTRUCTION ON SEWAGE
DISPOSAL SYSTEM AND CONTACT HEALTH
DEPARTMENT BEFORE CONTINUING

☐

WORK IS SATISFACTORY,
CONTINUE

Inspector

Date

Inspector

Date

☐

FINAL INSPECTION MADE,
COVER ALL WORK

Inspector

Date